
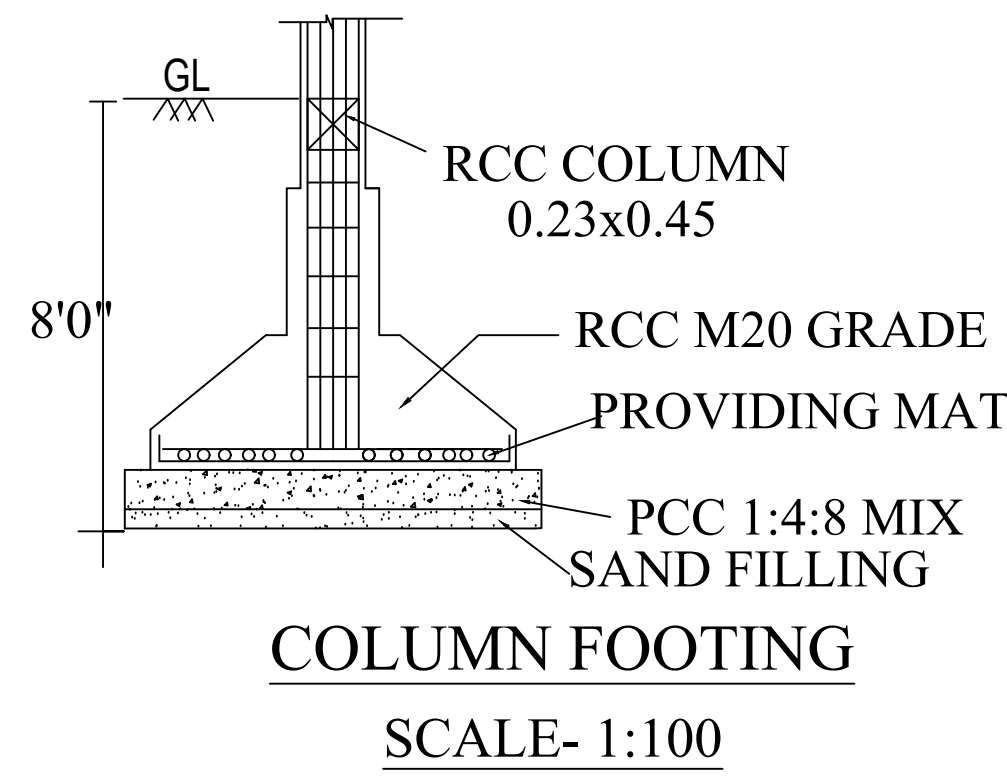
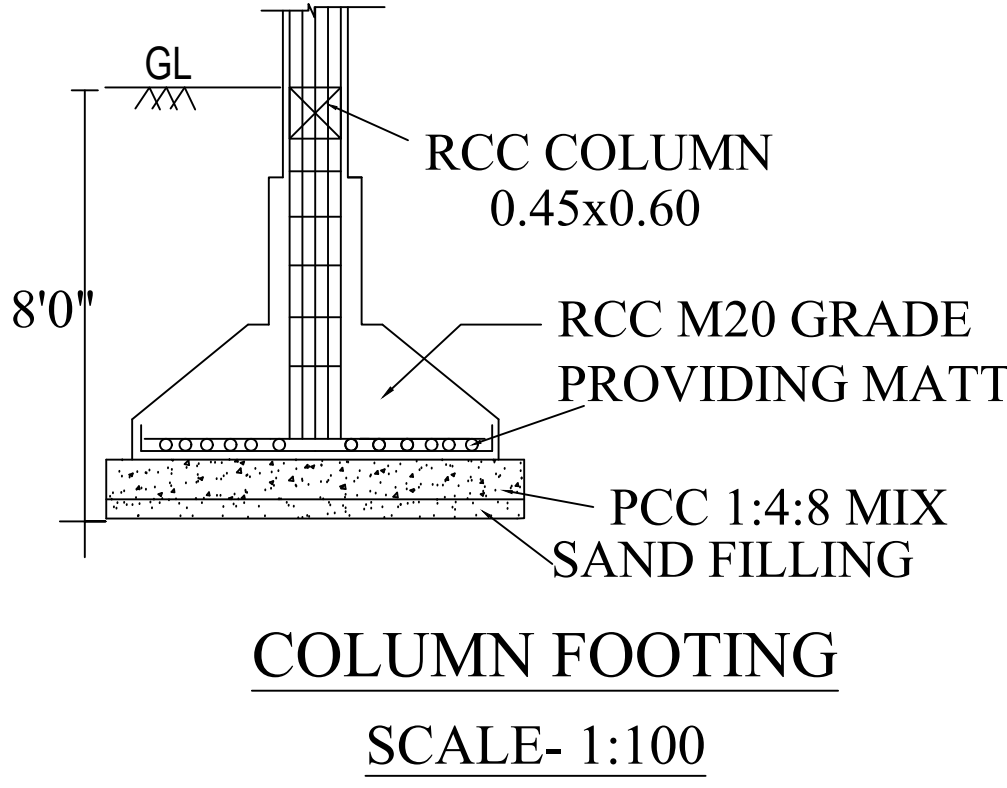


PLAN SHOWING THE PROPOSED CONSTRUCTION OF A GALVALUME SHEET ROOF INDUSTRIAL BUILDING(ORANGE CATEGORY) IN 1885.00HP OF M/S."VIGNESH POLYMER INDIA PRIVATE LIMITED" (MANUFACTURING OF PLASTIC INJECTION MOULDING COMPONENTS) IN SIPCOT INDUSTRIAL PARK, DTCP REVISES APPROVAL LAYOUT NO:175/2023, PLOT NO:B2B6/B, SF.NO: 86/3(Pt), 86/4(Pt),87/2(Pt), 87/3(Pt), 92/1(Pt) & 92/3(Pt), AT OLAIPATTY VILLAGE, SALAMARATHUPATTI PANCHAYAT, MATHUR PANCHAYAT UNION, UTHANGARAI TALUK & KRISHNAGIR DISTRICT. (SCALE - 1:100).

APPLICANT: M/S.VIGNESH POLYMER INDIA PRIVATE LIMITED

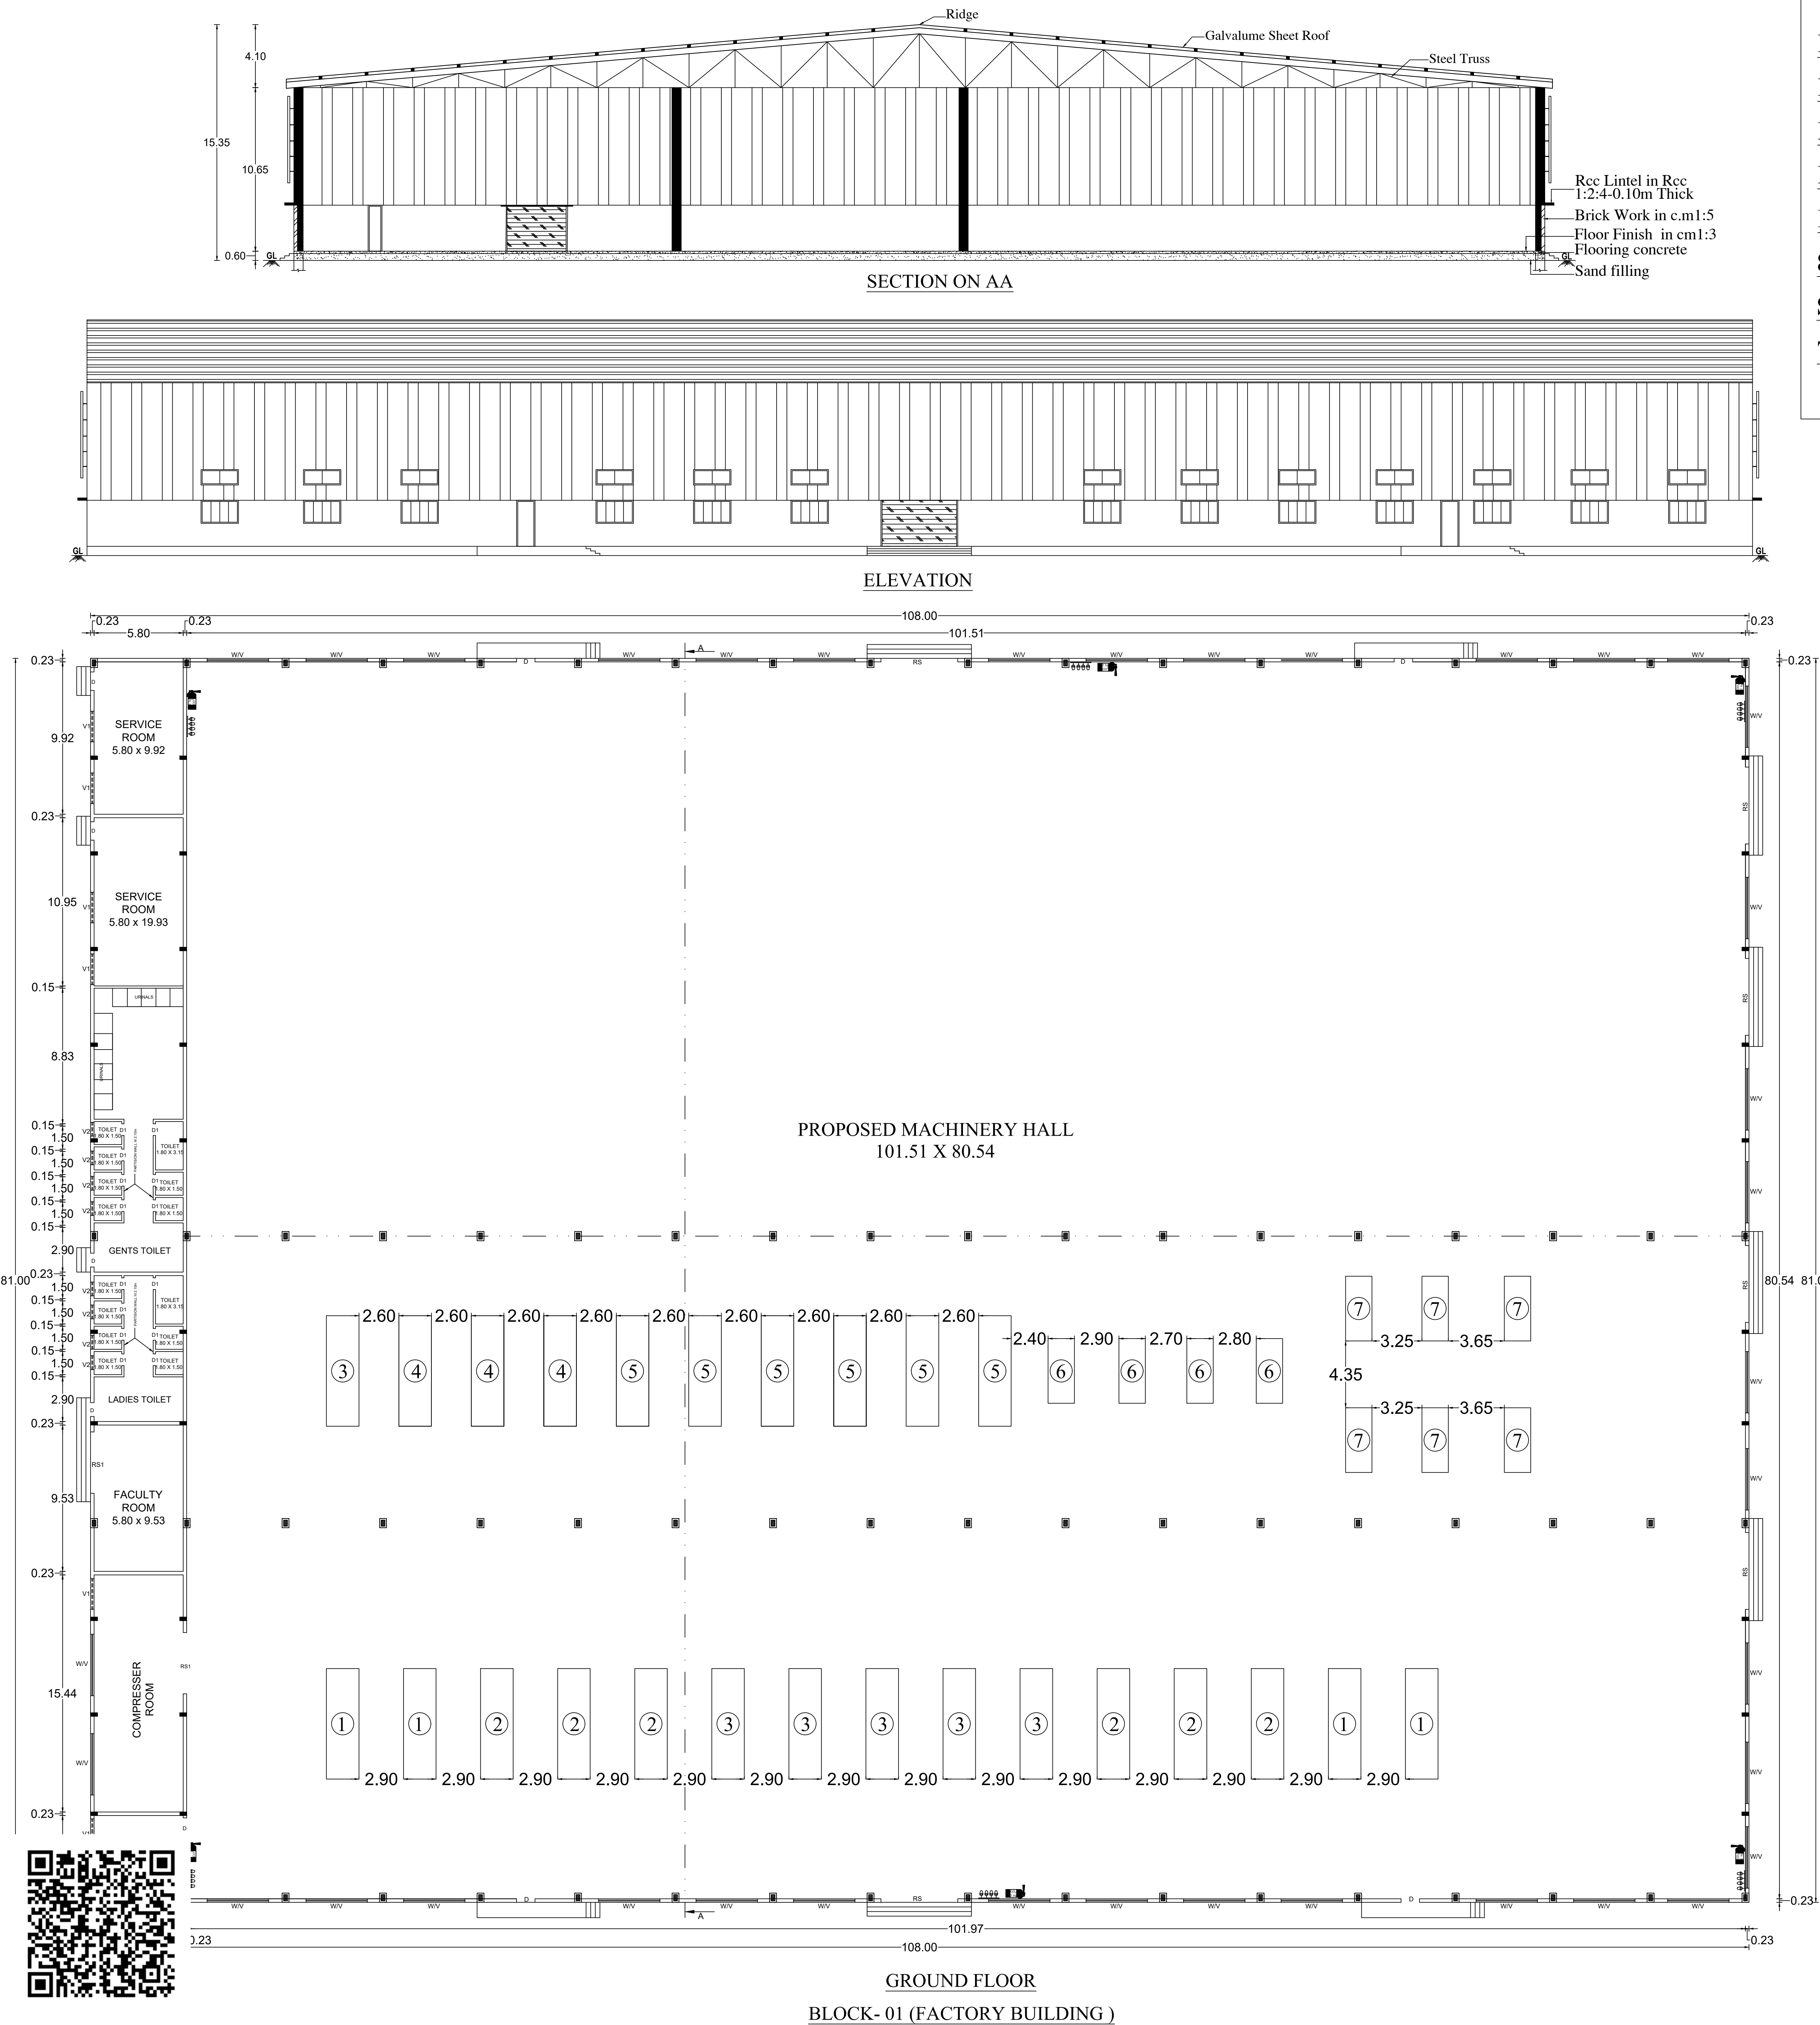

NOTE:
FE - FIRE EXTINGUISHER FIXED
MECHANICAL VENTILATION ARE PROVIDED
FB - FIRE BUCKET FIXED

Technical Approval
ROC.No: SWP/BPA/392060/2024, Dated : 04/12/2024
BUILDING PLAN NUMBER AS B.P/D.D.T.C.P (K.D): 101/2024
TECHNICAL APPROVAL ISSUED

APPLICANT


(SIVAKUMAR)

STRUCTURAL ENGINEER


Focus8 PROPERTIES
Er.J.ANAND SUBASH, M.Tech (Structures)
Consulting Civil Engineer & Contractor
Govt.Regd.Engineer Grade -I(SE), HNTDA No.03/2019
#M.144, TNHB-IX, Opp.Railway Station, Hosur-635109
Cell:958523417,Mani - 99443 36388.

JOINERY DETAILS

ROLLING SHUTTER- RS	- 5.00 X 3.00
ROLLING SHUTTER- RS1	- 4.00 X 3.00
DOOR-D	- 1.20 X 2.10
DOOR-D1	- 0.76X 2.10
WINDOW-W	- 4.00 X 1.50
VENTILATOR-V	- 4.00 X 1.00
VENTILATOR-V1	- 2.00 X 0.76
VENTILATOR-V2	- 0.90 X 0.76

AREA DETAILS

NUMBER OF BLOCKS	FSI AREA (IN SQ.MT)	BUILTUP AREA (IN SQ.MT)
------------------	---------------------	-------------------------

BLOCK - 01 (FACTORY SHED)

GROUND FLOOR	8748.00	8748.00
--------------	---------	---------

S.NO	MACHINERY DETAILS	Nos	HP	Total HP
01.	Injection Moulding Machine 1100T	04	50.00	200.00
02.	Injection Moulding Machine 775T	06	40.00	240.00
03.	Injection Moulding Machine 550T	06	38.00	228.00
04.	Injection Moulding Machine 450T	03	36.00	108.00
05.	Injection Moulding Machine 300T	06	35.00	210.00
06.	Injection Moulding Machine 250T	04	17.50	70.00
07.	Injection Moulding Machine 150T	06	15.00	90.00
08.	MECLT 200	16	15.00	240.00
09.	MECLT 100	19	09.00	171.00
10.	Pre Heat Dryer	03	17.50	52.50
11.	Pre Heat Dryer	05	10.50	52.50
12.	Loader	05	08.40	42.00
13.	Loader	10	05.25	52.50
14.	Regrinding Machine - 1	01	17.50	35.00
15.	Regrinding Machine - 2	02	10.50	21.00
16.	Regrinding Machine - 3	04	05.25	21.00
17.	Cooling Tower	01	05.00	05.00
18.	Water Circulation Pump	02	05.25	10.50
19.	EOT Crane	01	06.00	06.00
20.	Air Compress(ASD40)	01	25.00	25.00
21.	Refregirent Air Drier	01	05.00	05.00

TOTAL NO.OF HP 1885.00

REGISTERED ENGINEER


Er.P.V.RAMESH, B.E.,
REGISTERED STRUCTURAL ENGINEER
& CONSTRUCTION CIVIL ENGINEER,
CUBICAL CONSTRUCTIONS,
NO-391, UPKAR ROYAL GARDEN,
ZUZUVADI, HOSUR,
KRISHNAGIRI DT - Cell: 98405 36323
REG.NO: 15/2019. HNTDA.


PLAN SHOWING THE PROPOSED CONSTRUCTION OF A GALVALUME SHEET ROOF INDUSTRIAL BUILDING(ORANGE CATEGORY) IN 1885.00HP OF

SHEET NO - 2/3


M/S."VIGNESH POLYMER INDIA PRIVATE LIMITED" (MANUFACTURING OF PLASTIC INJECTION MOULDING COMPONENTS) IN SIPCOT INDUSTRIAL PARK, DTCP REVISES

APPROVAL LAYOUT NO:175/2023, PLOT NO:B2B6/B, SF.NO: 86/3(Pt), 86/4(Pt), 87/2(Pt), 87/3(Pt), 92/1(Pt) & 92/3(Pt), AT OLAIATTY VILLAGE, SALAMARATHUPATTI PANCHAYAT, MATHUR PANCHAYAT UNION, UTHANGARAI TALUK & KRISHNAGIR DISTRICT. (SCALE - 1:100).


APPLICANT: M/S.VIGNESH POLYMER INDIA PRIVATE LIMITED

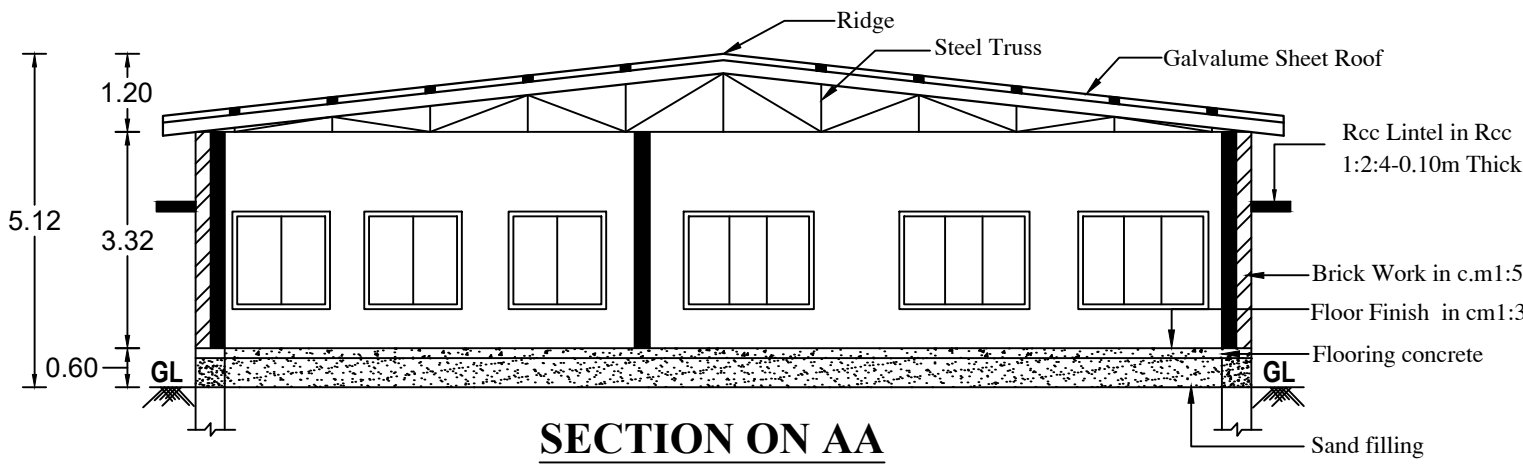

SECTION ON AA

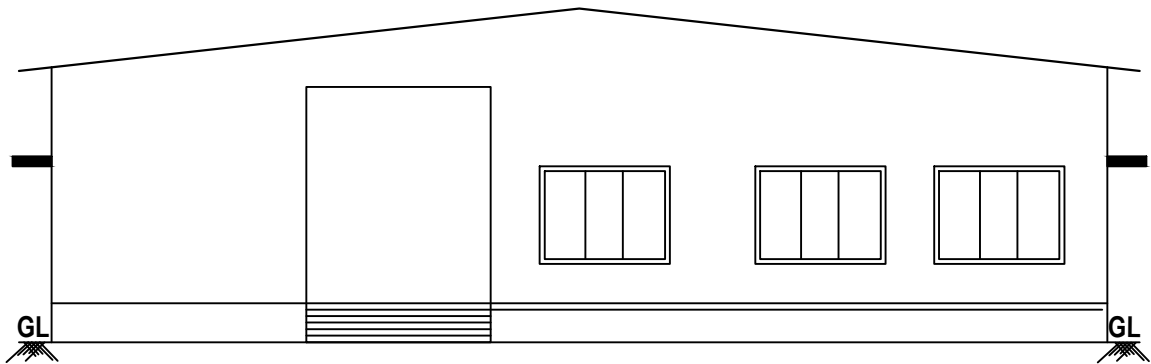


ELEVATION

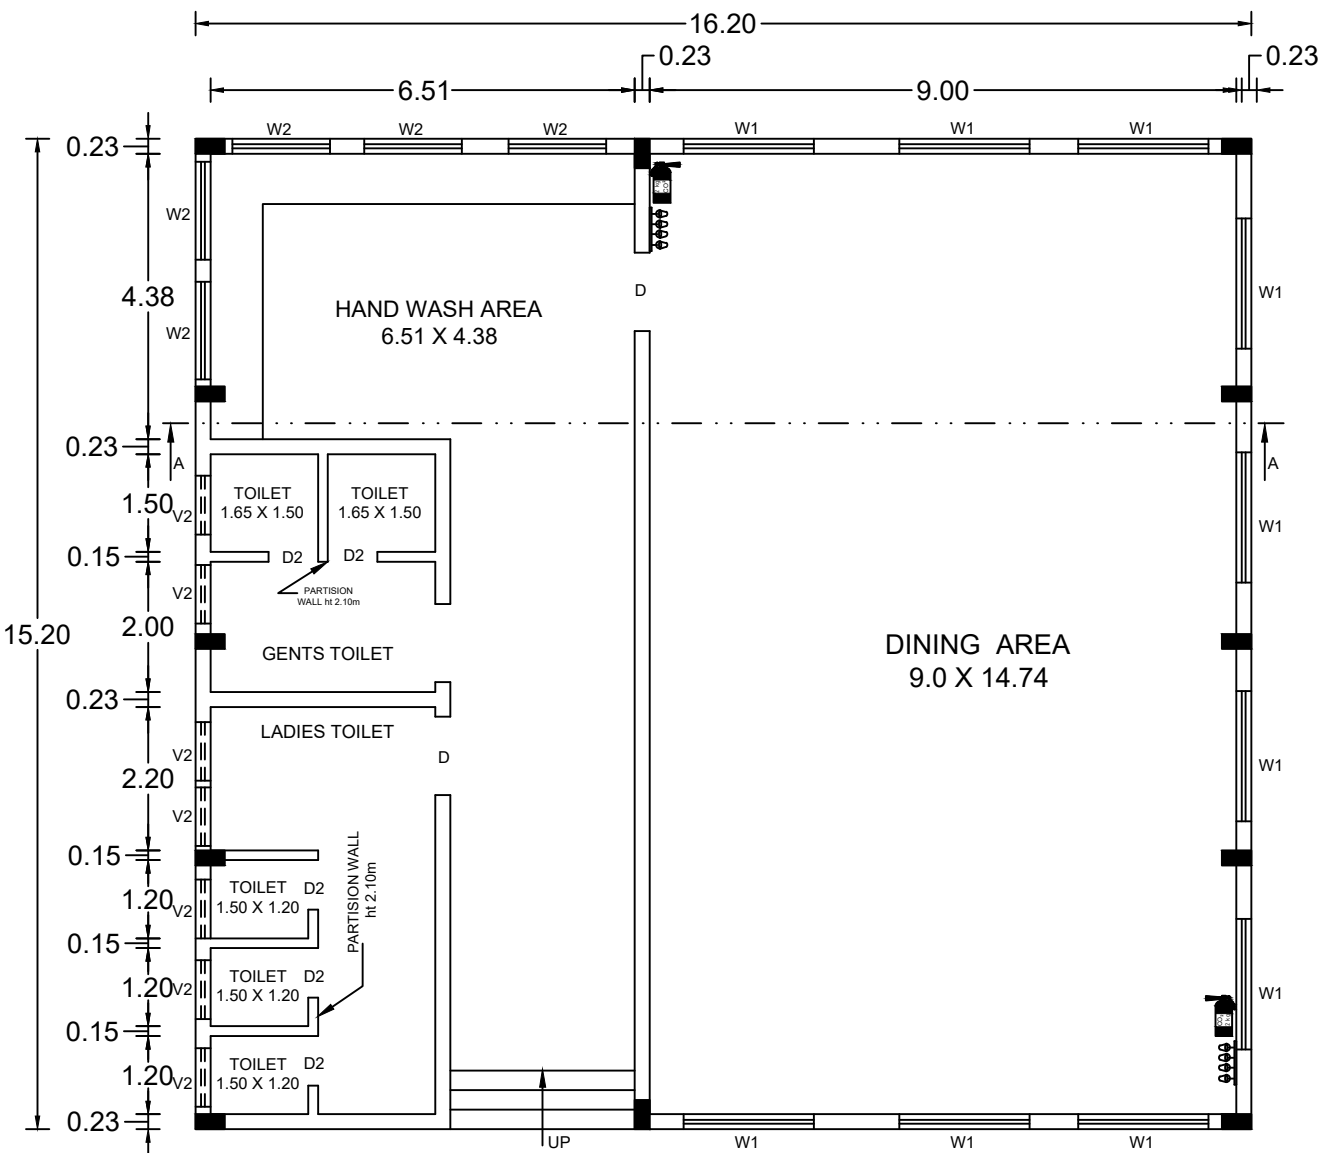


GROUND FLOOR

BLOCK- 02 (CANTEEN BUILDING)

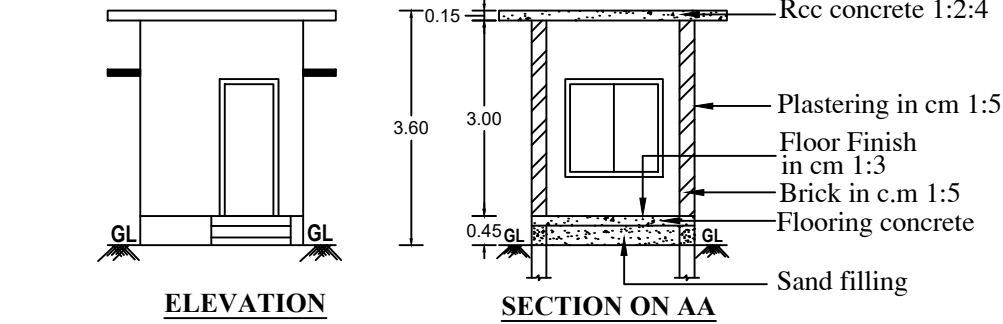


ELEVATION

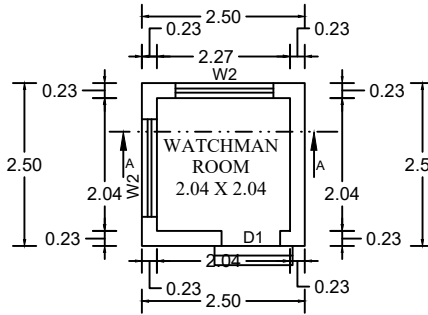


GROUND FLOOR


BLOCK- 05 (WATCHMAN ROOM -2)

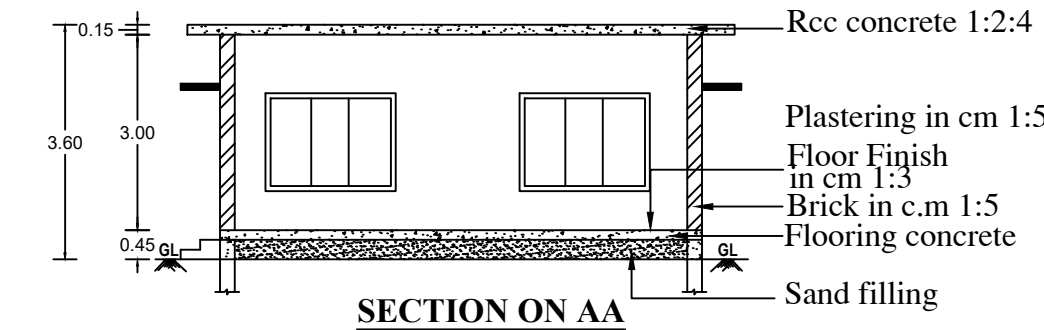

SECTION ON AA

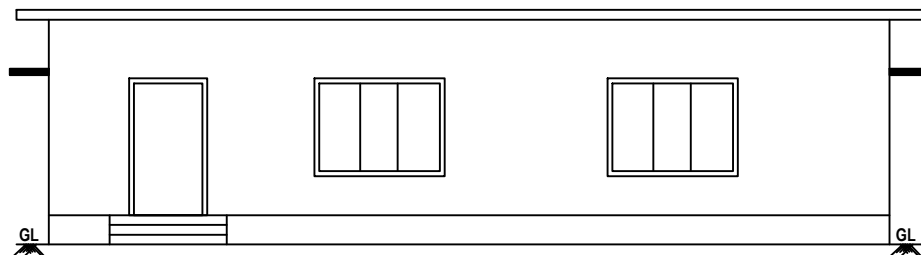

ELEVATION

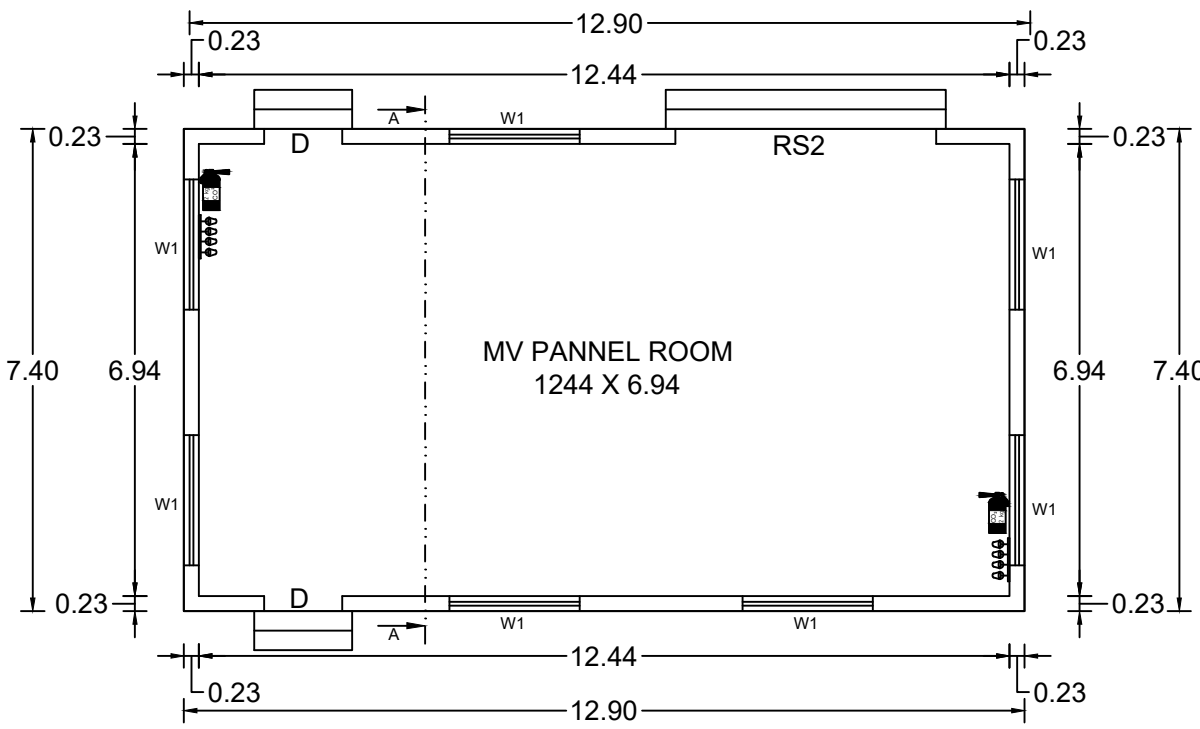


GROUND FLOOR


BLOCK- 03 (MV PANNEL ROOM)

JOINERY DETAILS


DOOR-D	-	1.20 X 2.10
DOOR-D1	-	0.90 X 2.10
DOOR-D2	-	0.76 X 2.10
WINDOW-W1	-	2.00 X 1.50
WINDOW-W2	-	1.50 X 1.50
VENTILATOR-V2	-	0.90 X 0.90

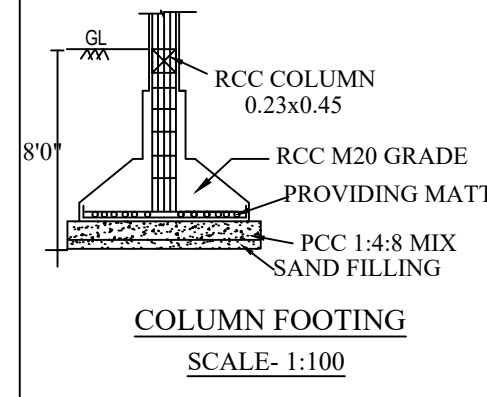


COLUMN FOOTING
SCALE- 1:100

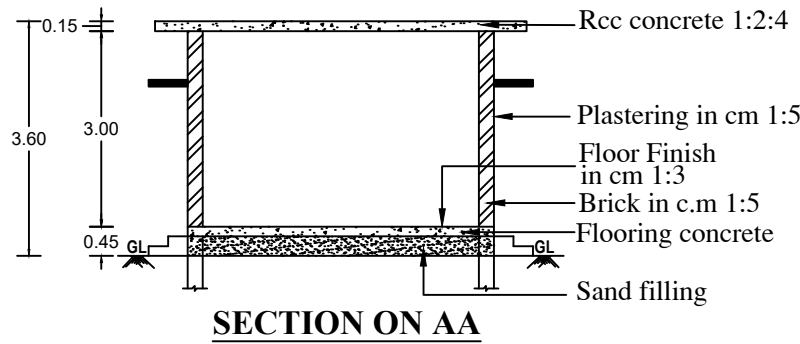

SECTION ON AA

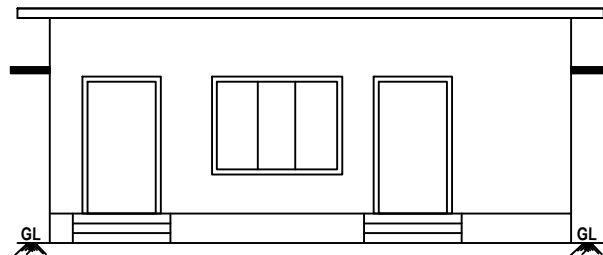

ELEVATION

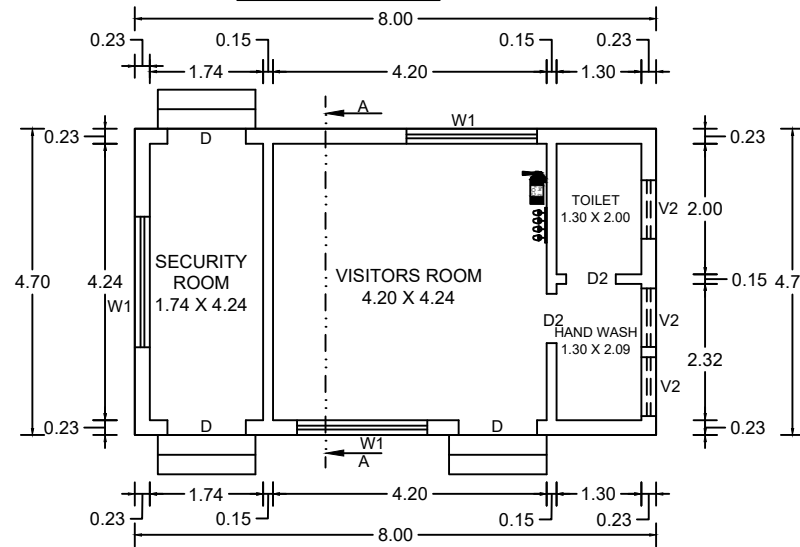

GROUND FLOOR

BLOCK- 04 (WATCHMAN ROOM -1)

AREA DETAILS

NUMBER OF BLOCKS	FSI AREA (IN SQ.MT)	BUILTUP AREA (IN SQ.MT)
BLOCK- 02 (CANTEEN BUILDING)		
GROUND FLOOR	246.24	246.24
BLOCK- 03 (MV PANNEL ROOM)		
GROUND FLOOR	95.46	95.46
BLOCK- 04 (WATCHMAN ROOM -3)		
GROUND FLOOR	37.60	37.60
BLOCK- 05 (WATCHMAN ROOM -2)		
GROUND FLOOR	0	6.25
TOTAL AREA	379.30	385.55

OFFICE USE

Technical Approval

ROC.No: SWP/BPA/392060/2024, Dated : 04/12/2024

BUILDING PLAN NUMBER AS B.P/D.D.T.C.P (K.D): 101/2024
TECHNICAL APPROVAL ISSUED

APPLICANT


(SIVAKUMAR)

STRUCTURAL ENGINEER


Focus8 PROPERTIES

Er.J.ANAND SUBASH, M.Tech (Structures)
Consulting Civil Engineer & Contractor
Govt.Regd.Engineer Grade -I(SE), HNTDA No.03/2019
#M.144, TNHB-IX, Opp.Railway Station, Hosur-635109
Cell:958523417,Mani - 99443 36388.


REGISTERED ENGINEER


Er.P.V.RAMESH, B.E.,

REGISTERED STRUCTURAL ENGINEER
& CONSTRUCTION CIVIL ENGINEER,
CUBICAL CONSTRUCTIONS,
NO-391, UPKAR ROYAL GARDEN,
ZUZUVADI, HOSUR,
KRISHNAGIRI DT - Cell: 98405 36323
REG.NO: 15/2019. HNDA.

SITE PLAN SHOWING THE PROPOSED CONSTRUCTION OF A GALVALUME SHEET ROOF INDUSTRIAL BUILDING(ORANGE CATEGORY) IN 1885.00HP OF M/S."VIGNESH POLYMER INDIA PRIVATE LIMITED" (MANUFACTURING OF PLASTIC INJECTION MOULDING COMPONENTS) IN SIPCOT INDUSTRIAL PARK, DTCP REVISES APPROVAL LAYOUT NO:175/2023, PLOT NO:B2B6/B, SF.NO: 86/3(Pt), 86/4(Pt), 87/2(Pt) 87/3(Pt), 92/1(Pt) & 92/3(Pt), AT OLAI PattY VILLAGE, SALAMARATHUPATTI PANCHAYAT, MATHUR PANCHAYAT UNION, UTHANGARAI TALUK & KRISHNAGIRI DISTRICT.


APPLICANT: M/S.VIGNESH POLYMER INDIA PRIVATE LIMITED

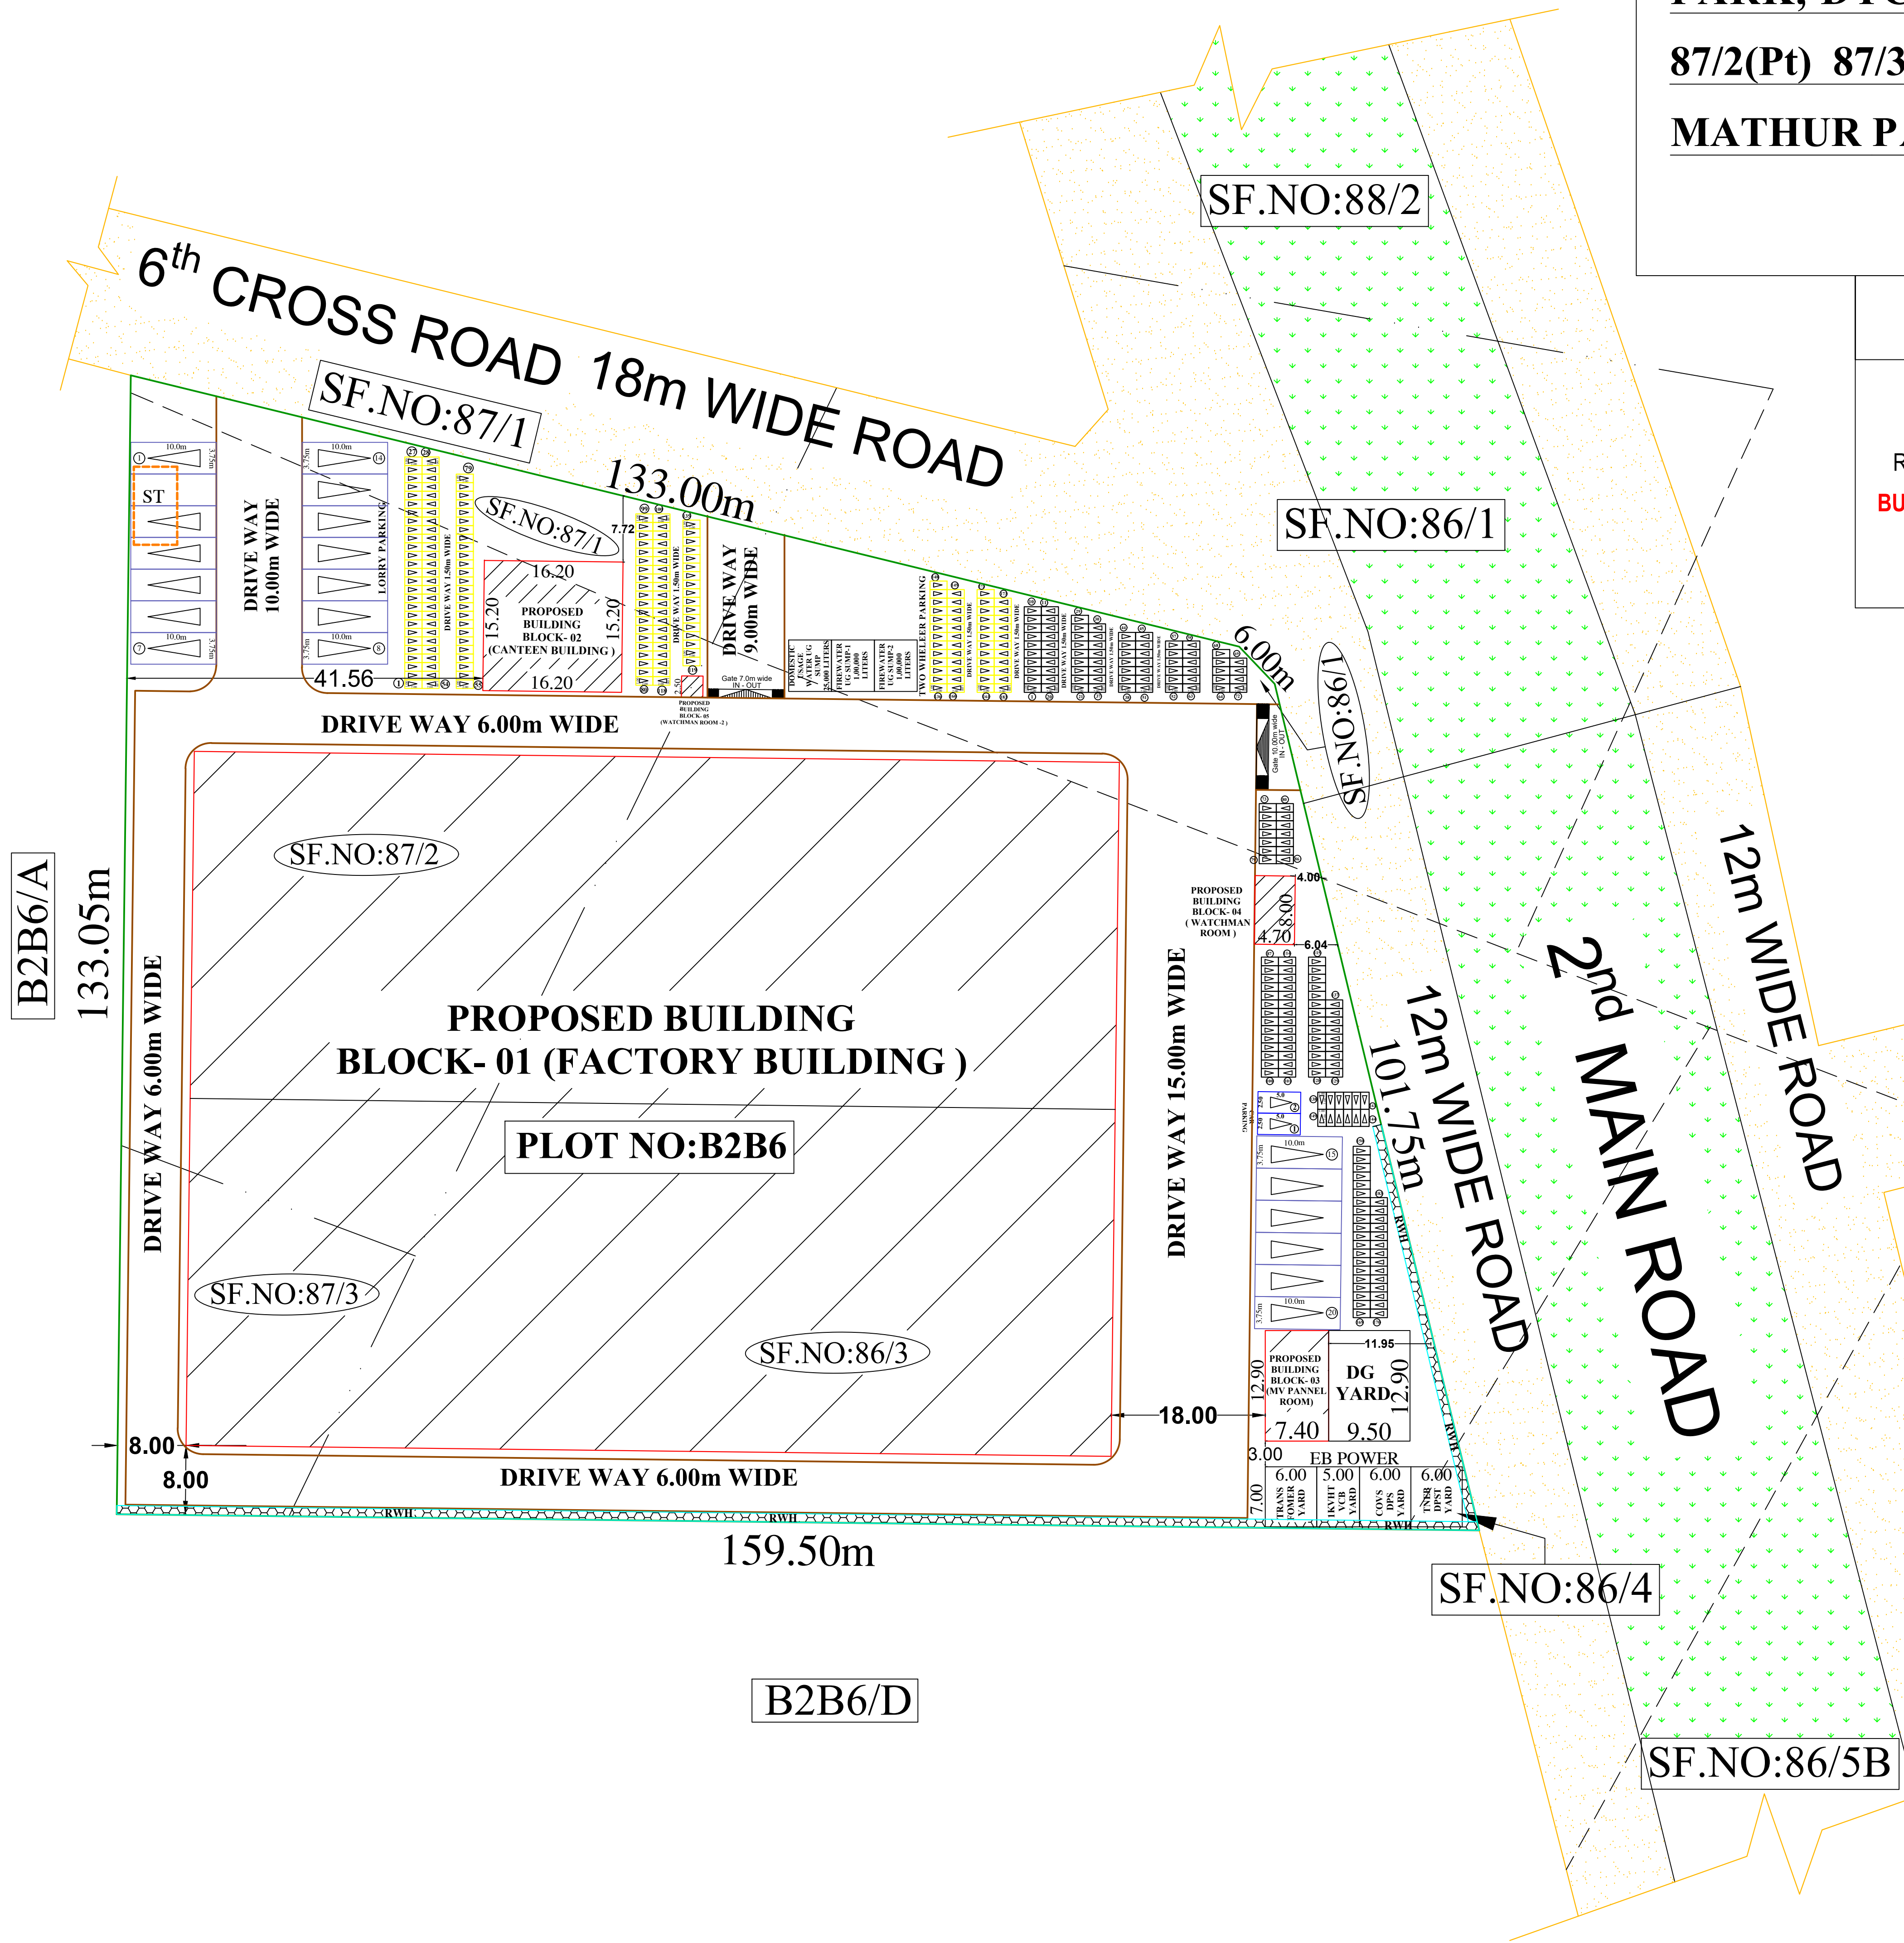

SITE PLAN
Scale 1:500

KEY:-


- SITE BOUNDARY
- PROPOSED BUILDING
- EXISTING ROAD
- PROPOSED DRIVE WAY
- RAIN WATER HARVESTING
- SEPTIC TANK

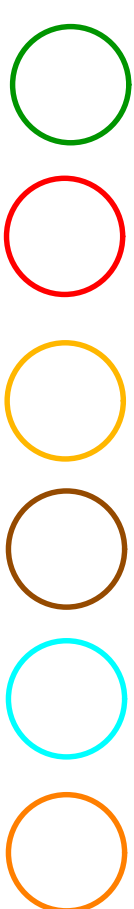




OFFICE USE

Technical Approval

ROC.No: **SWP/BPA/392060/2024**, Dated : 04/12/2024
BUILDING PLAN NUMBER AS B.P/D.D.T.C.P (K.D): 101/2024
TECHNICAL APPROVAL ISSUED

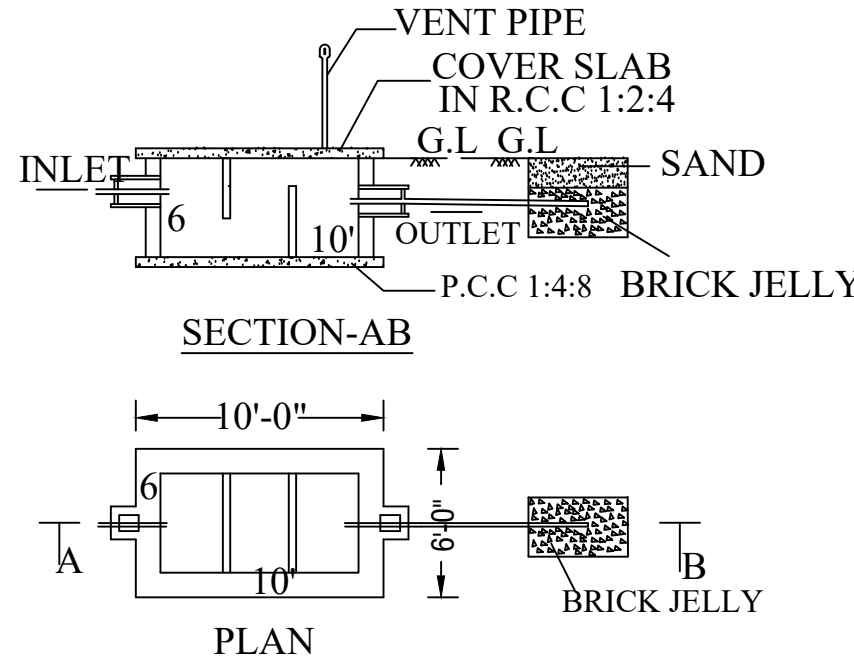

SEPTIC TANK & DISPERSION TRENCH DETAILS
SCALE- 1:100

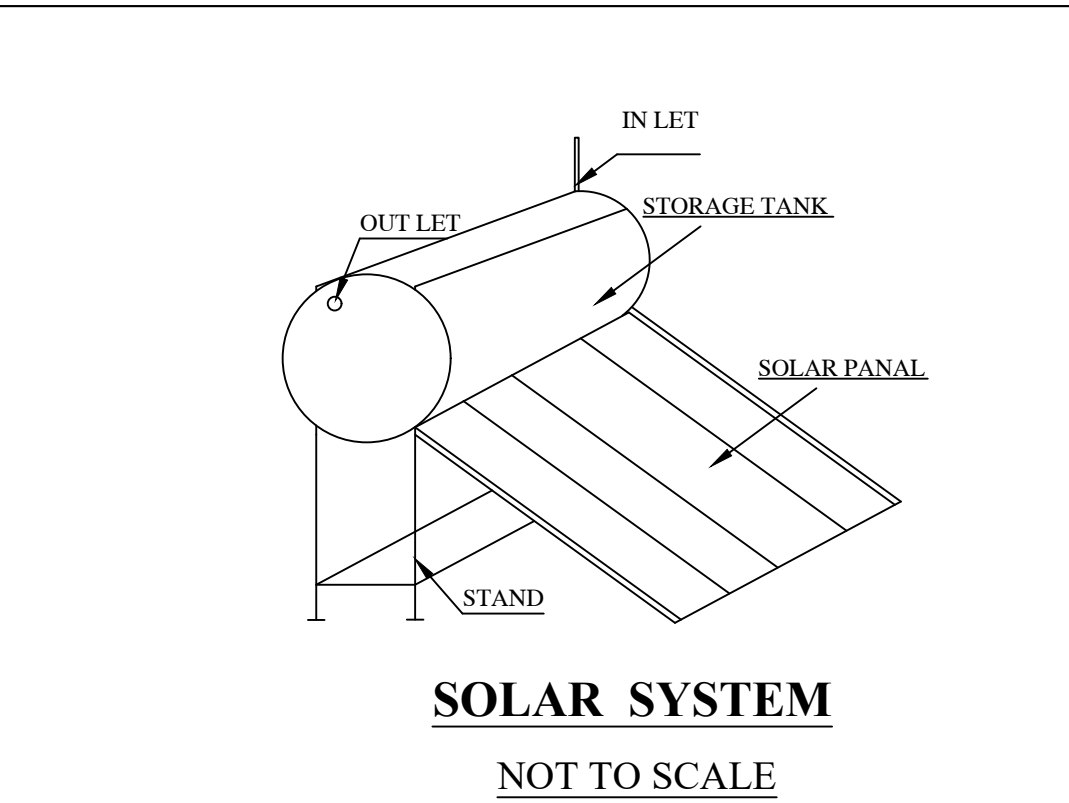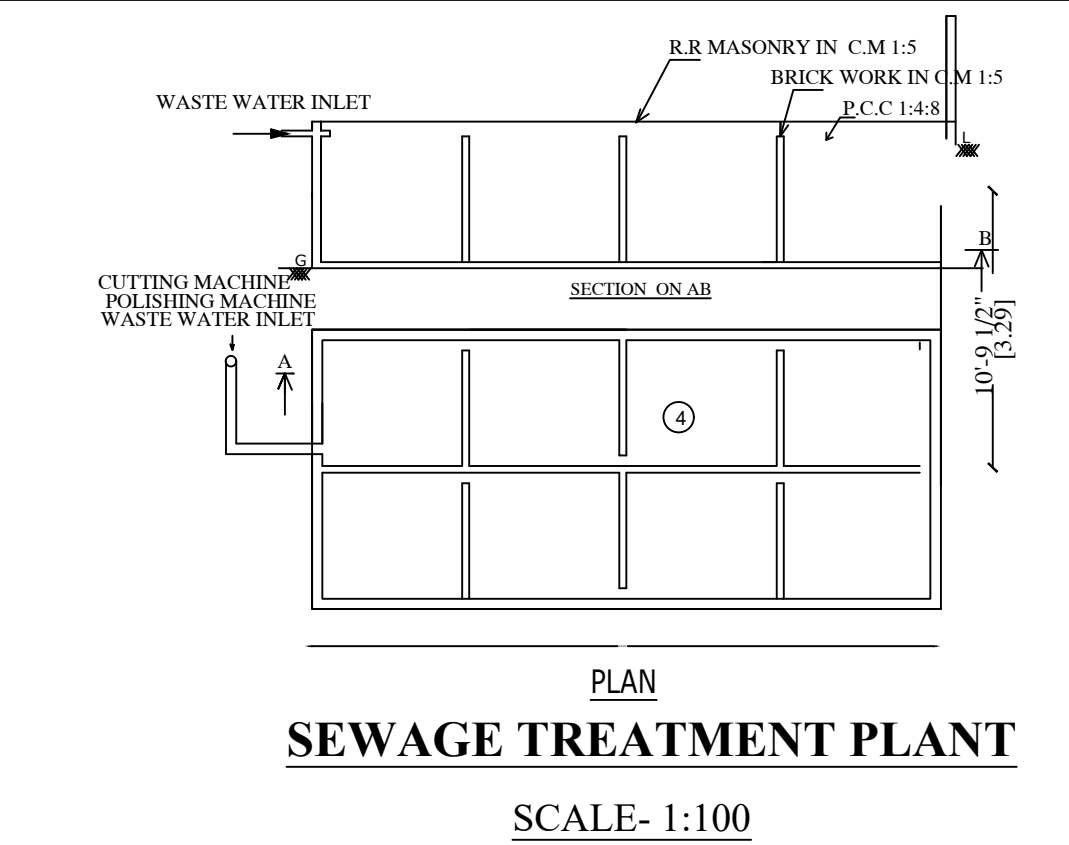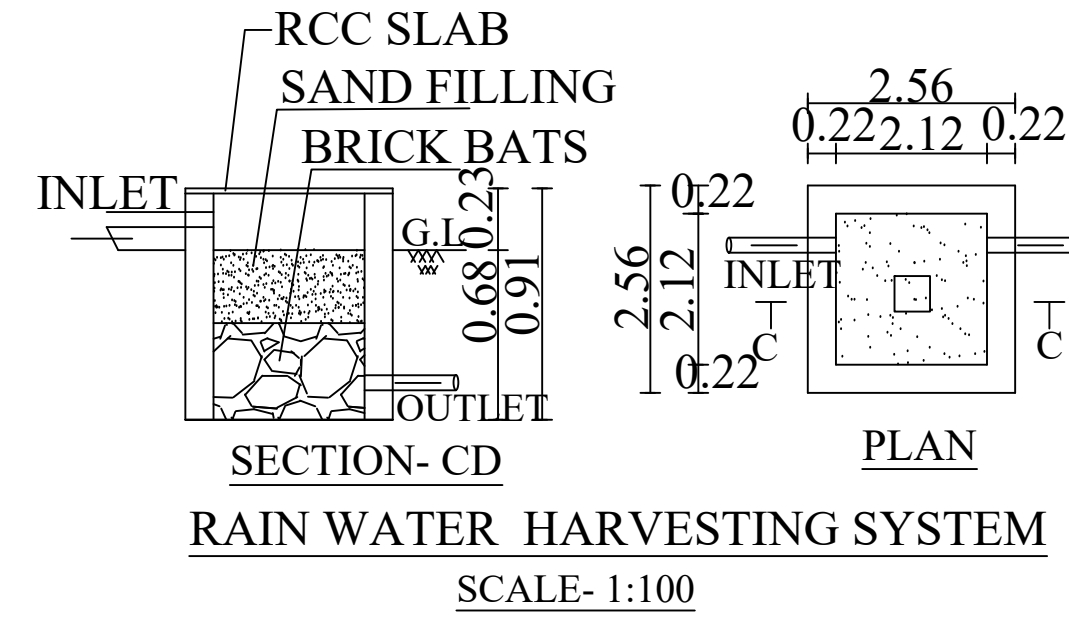

AREA STATEMENT

SURVEY NUMBER	AREA in Sq.mt
86/3(Pt), 86/4(Pt), 87/2(Pt), 87/3(Pt), 92/1(Pt) & 92/3(Pt)	16956.33
PLOT NUMBER	AREA in Sq.mt
PLOT NO: B2B6/B	16956.33
SUPER IMPOSED AREA	16956.31

AREA DETAILS

NUMBER OF BLOCKS	FSI AREA (IN SQ.MT)	BUILTUP AREA (IN SQ.MT)
BLOCK - 01 (FACTORY SHED)		
GROUND FLOOR	8748.00	8748.00

BLOCK- 02 (CANTEEN BUILDING)

GROUND FLOOR	246.24	246.24
--------------	--------	--------

BLOCK- 03 (MV PANNEL ROOM)

GROUND FLOOR	95.46	95.46
--------------	-------	-------

BLOCK- 04 (WATCHMAN ROOM -1)

GROUND FLOOR	37.60	37.60
--------------	-------	-------

BLOCK- 05 (WATCHMAN ROOM -2)

GROUND FLOOR	6.25	6.25
--------------	------	------


TOTAL AREA	9133.55	9133.55
-------------------	----------------	----------------

PARKING DETAILS

LORRY PARKING PROVIDED	- 20 NOS.
CAR PARKING PROVIDED	- 02 NOS.
TWO WHEELER PARKING PROVIDED	- 183 NOS.
CYCLE PARKING	- 183 NOS.

$$F.S.I = \frac{9133.55}{16956.33} = 0.538$$

APPLICANT

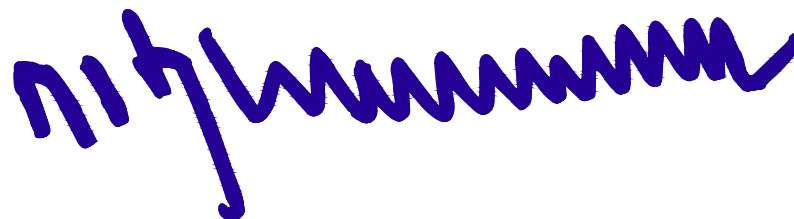
(SIVAKUMAR)

STRUCTURAL ENGINEER


FOCUS8 PROPERTIES
Er.J.ANAND SUBASH, M.Tech (Structures)
Consulting Civil Engineer & Contractor
Govt.Regd.Engineer Grade -I(SE), HNTDA No.03/2019
#M.144, TNHB-IX, Opp.Railway Station, Hosur-635109
Cell:958523417,Mani - 99443 36388.

REGISTERED ENGINEER


Er.P.V.RAMESH, B.E.,
REGISTERED STRUCTURAL ENGINEER
& CONSTRUCTION CIVIL ENGINEER,
CUBICAL CONSTRUCTIONS,
NO-391, UPKAR ROYAL GARDEN,
ZUZUVADI, HOSUR,
KRISHNAGIRI DT - Cell: 98405 36323
REG.NO: 15/2019. HNTDA.