

PLAN SHOWING THE PROPOSED CONSTRUCTION OF R.C.C. TERRACED ROOF GROUND & FIRST FLOOR RESIDENTIAL BUILDING


PURPOSE AT OLD S.F. NO:166/3, S.F. NO: 166 /55B, NEW SUB-DN.S.F. NO:166/ 55B2, PATTa NO: 5016, WARD NO:12, AT PANCHAYAT OFFICE ROAD

(TB ROAD) SANKARI VILLAGE, SPECIAL GRADE TOWN PANCHAYAT & TALUK, SALEM DISTRICT,


APPLICANT : Tmt. S.SUSILA, W/O. THIRU.P. SUBRAMANIAM.




FRONT ELEVATION

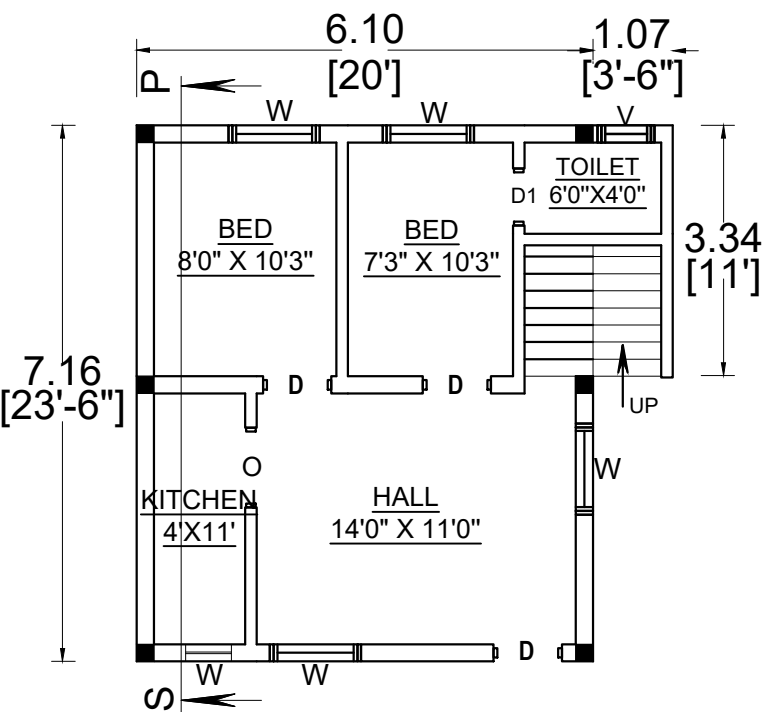

GROUND FLOOR PLAN

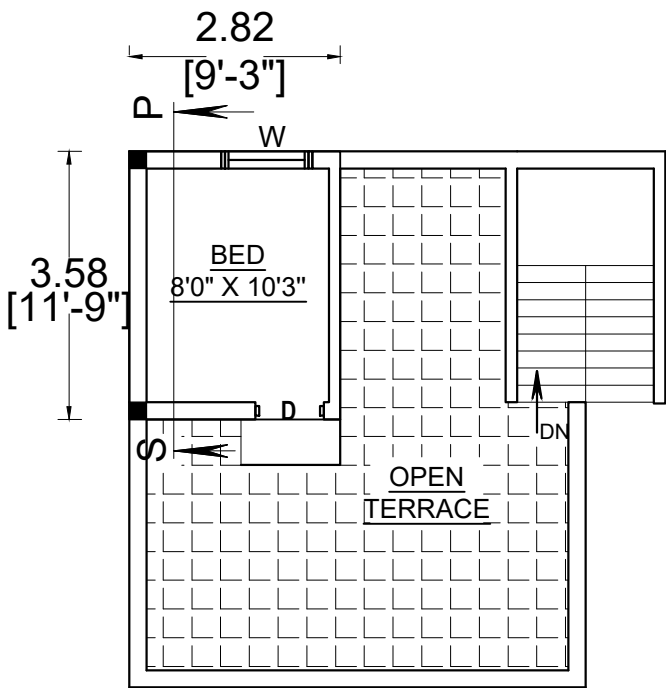


FIRST FLOOR PLAN

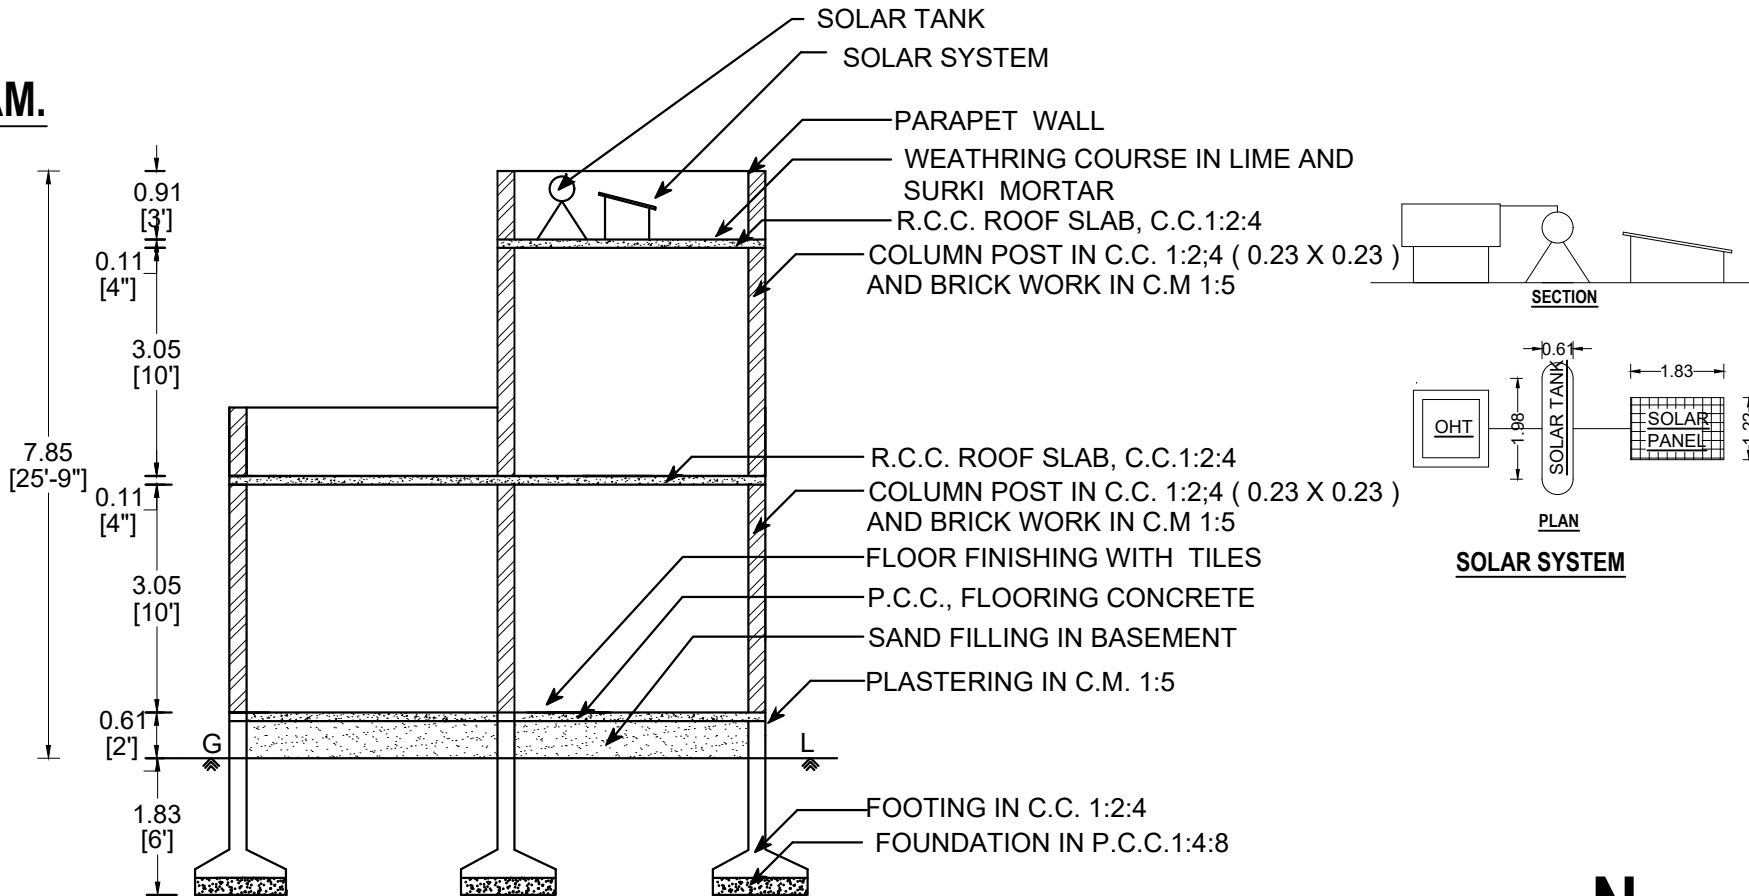


SECTION ON " S P "

SITE PLAN
(SCALE 1: 200)

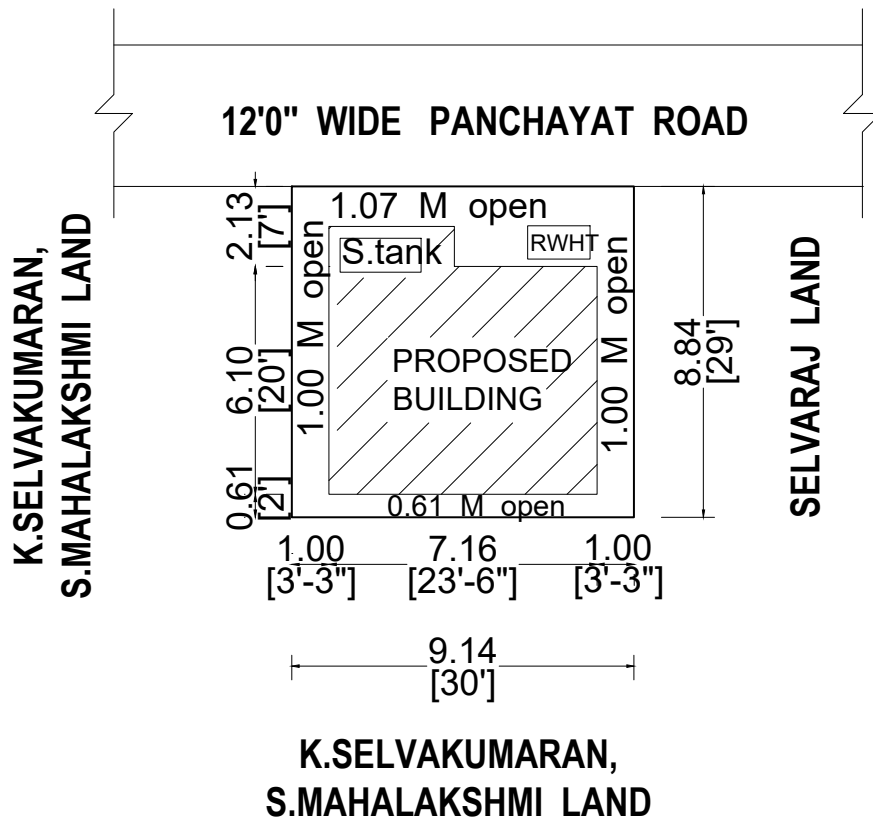


K.SELVAKUMARAN,
S.MAHALAKSHMI LAND

SELVARAJ LAND


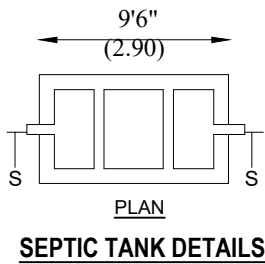


SEPTIC TANK DETAILS

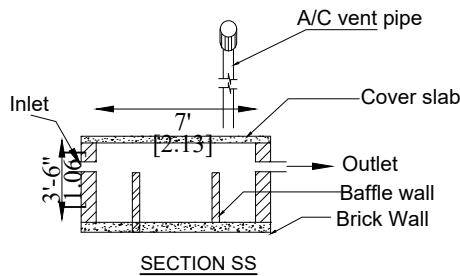

SECTION SS

RAIN WATER HARVESTING TANK

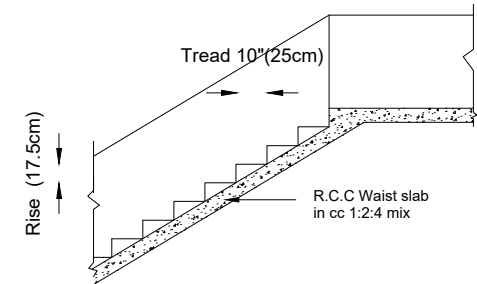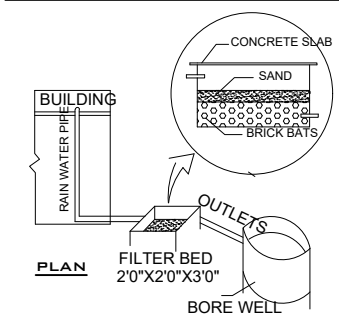

AREA STATEMENT	SQ.M.	SQ.F.T.
SITE AREA	80.82	870.00
PLINTH AREA G.F.	47.28	509.00
PLINTH AREA F.F.	10.12	109.00
TOTAL AREA	57.40	618.00
OPEN SPACE	33.54	361.00
CARPET AREA G.F & F.F.	40.50	436.00

PRO.. SEPTIC TANK , .R.W.H. TANK ,
STAIRCASE, SOLAR SYSTEM, 1 Nos

MD -	MAIN DOOR	-	1.00 X 2.13
D -	DOOR	-	0.91 X 2.13
D1 -	DOOR	-	0.76 X 2.13
O -	OPEN	-	1.22 X 2.13
W -	WINDOW	-	1.22 X 1.22
V -	VENTILATOR	-	0.61 X 0.45

APPLICANT

S. Susila

ENGINEER

Er.P. SUBHASHINI, B.E.,
Namakkal / RE-III / Reg.No.1 / 2021
SARBE GROUPS
Register Engineer & Contractor
Sivasakthi Complex,
Trichy Road, Namakkal-637001
Cell : 97868 29885

Er.P. SUBHASHINI, B.E.,
Namakkal / RE-III / Reg.No.1 / 2021
SARBE GROUPS
Register Engineer & Contractor
Sivasakthi Complex,
Trichy Road, Namakkal-637001
Cell : 97868 29885

98428 66698 , 81441 50070

