


BUILDING -A1 (HEIGHT OF THE BUILDING - 16.85M)

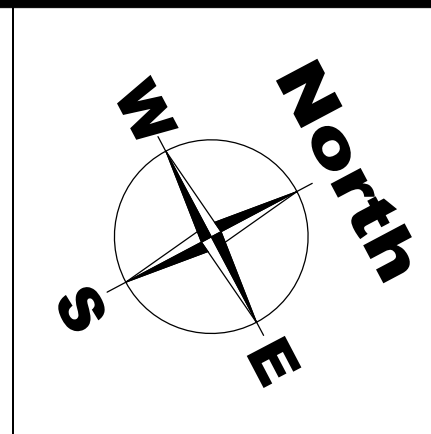

List of machineries				
Sl.no.	Name of machineries	Nos	HP	Total HP
1	RBD-1 machine	1	80	80
2	Drum rewinder	1	150	150
3	GI rewinder	1	10	10
4	Bobbin rewinder	1	10	10
5	Electric wire rope hoist	1	10	10
6	Air compressor	1	10	10
7	Submersible pump	1	10	10
8	800 kva DG	1		
9	Laser tube cutting machine	1	10	10
10	EOT 5 ton	1	10	10
Total HP				300

SCHEDULE OF JOINERY

TYPE	PARTICULARS	WIDTH(m)	HT (m)
RS1	ROLLING SHUTTER	4.00	4.50
RS2	ROLLING SHUTTER	3.00	3.00
FD1	FIRE DOOR	1.20	2.20
D1	DOOR	2.30	2.10
D2	DOOR	1.20	2.10
D3	DOOR	0.90	2.10
D4	DOOR	0.75	2.10
W1	WINDOW	3.00	2.00
FG1	FIXED GLAZING	6.00	1.50
V1	VENTILATOR	0.60	1.00
V2	VENTILATOR	0.75	1.50

APPLICANT :

M. S. MOSES
S. MOSES ARANGANATHAN
B.E., M.E. (Struct.), FIE, (A/Struct.), FIV,
DTPC Registered Structural Engineer-Grade I (SE)
DTPC Reg No. CGLRGN/SE/Gr-I/2019/08033
Madurevoyal, Chennai-600095
Email id: mosesomu@gmail.com

ARCHITECT :

S. Udhayakumar
S. UDHAYAKUMAR, B.E., M.TECH(STRUCT),
DTPC Registration No. CGLDIST/REG-I/2021/11611
No. 20, 4th Croc, Vinna Nagar,
Chengalpattu, Mob: +91 9443101912
Email id: anjuconstructions05@gmail.com

LBS/ENGINEER:

M. S. MOSES
S. MOSES ARANGANATHAN
B.E., M.E. (Struct.), FIE, (A/Struct.), FIV,
DTPC Registered Structural Engineer-Grade I (SE)
DTPC Reg No. CGLRGN/SE/Gr-I/2019/08033
Madurevoyal, Chennai-600095
Email id: mosesomu@gmail.com

TITLE :


BUILDING - A1
GROUND FLOOR PLAN
ELEVATION & SECTION

LEGEND :


PROPOSED BUILDING

SCALE : 1:300


SHEET : 02/08

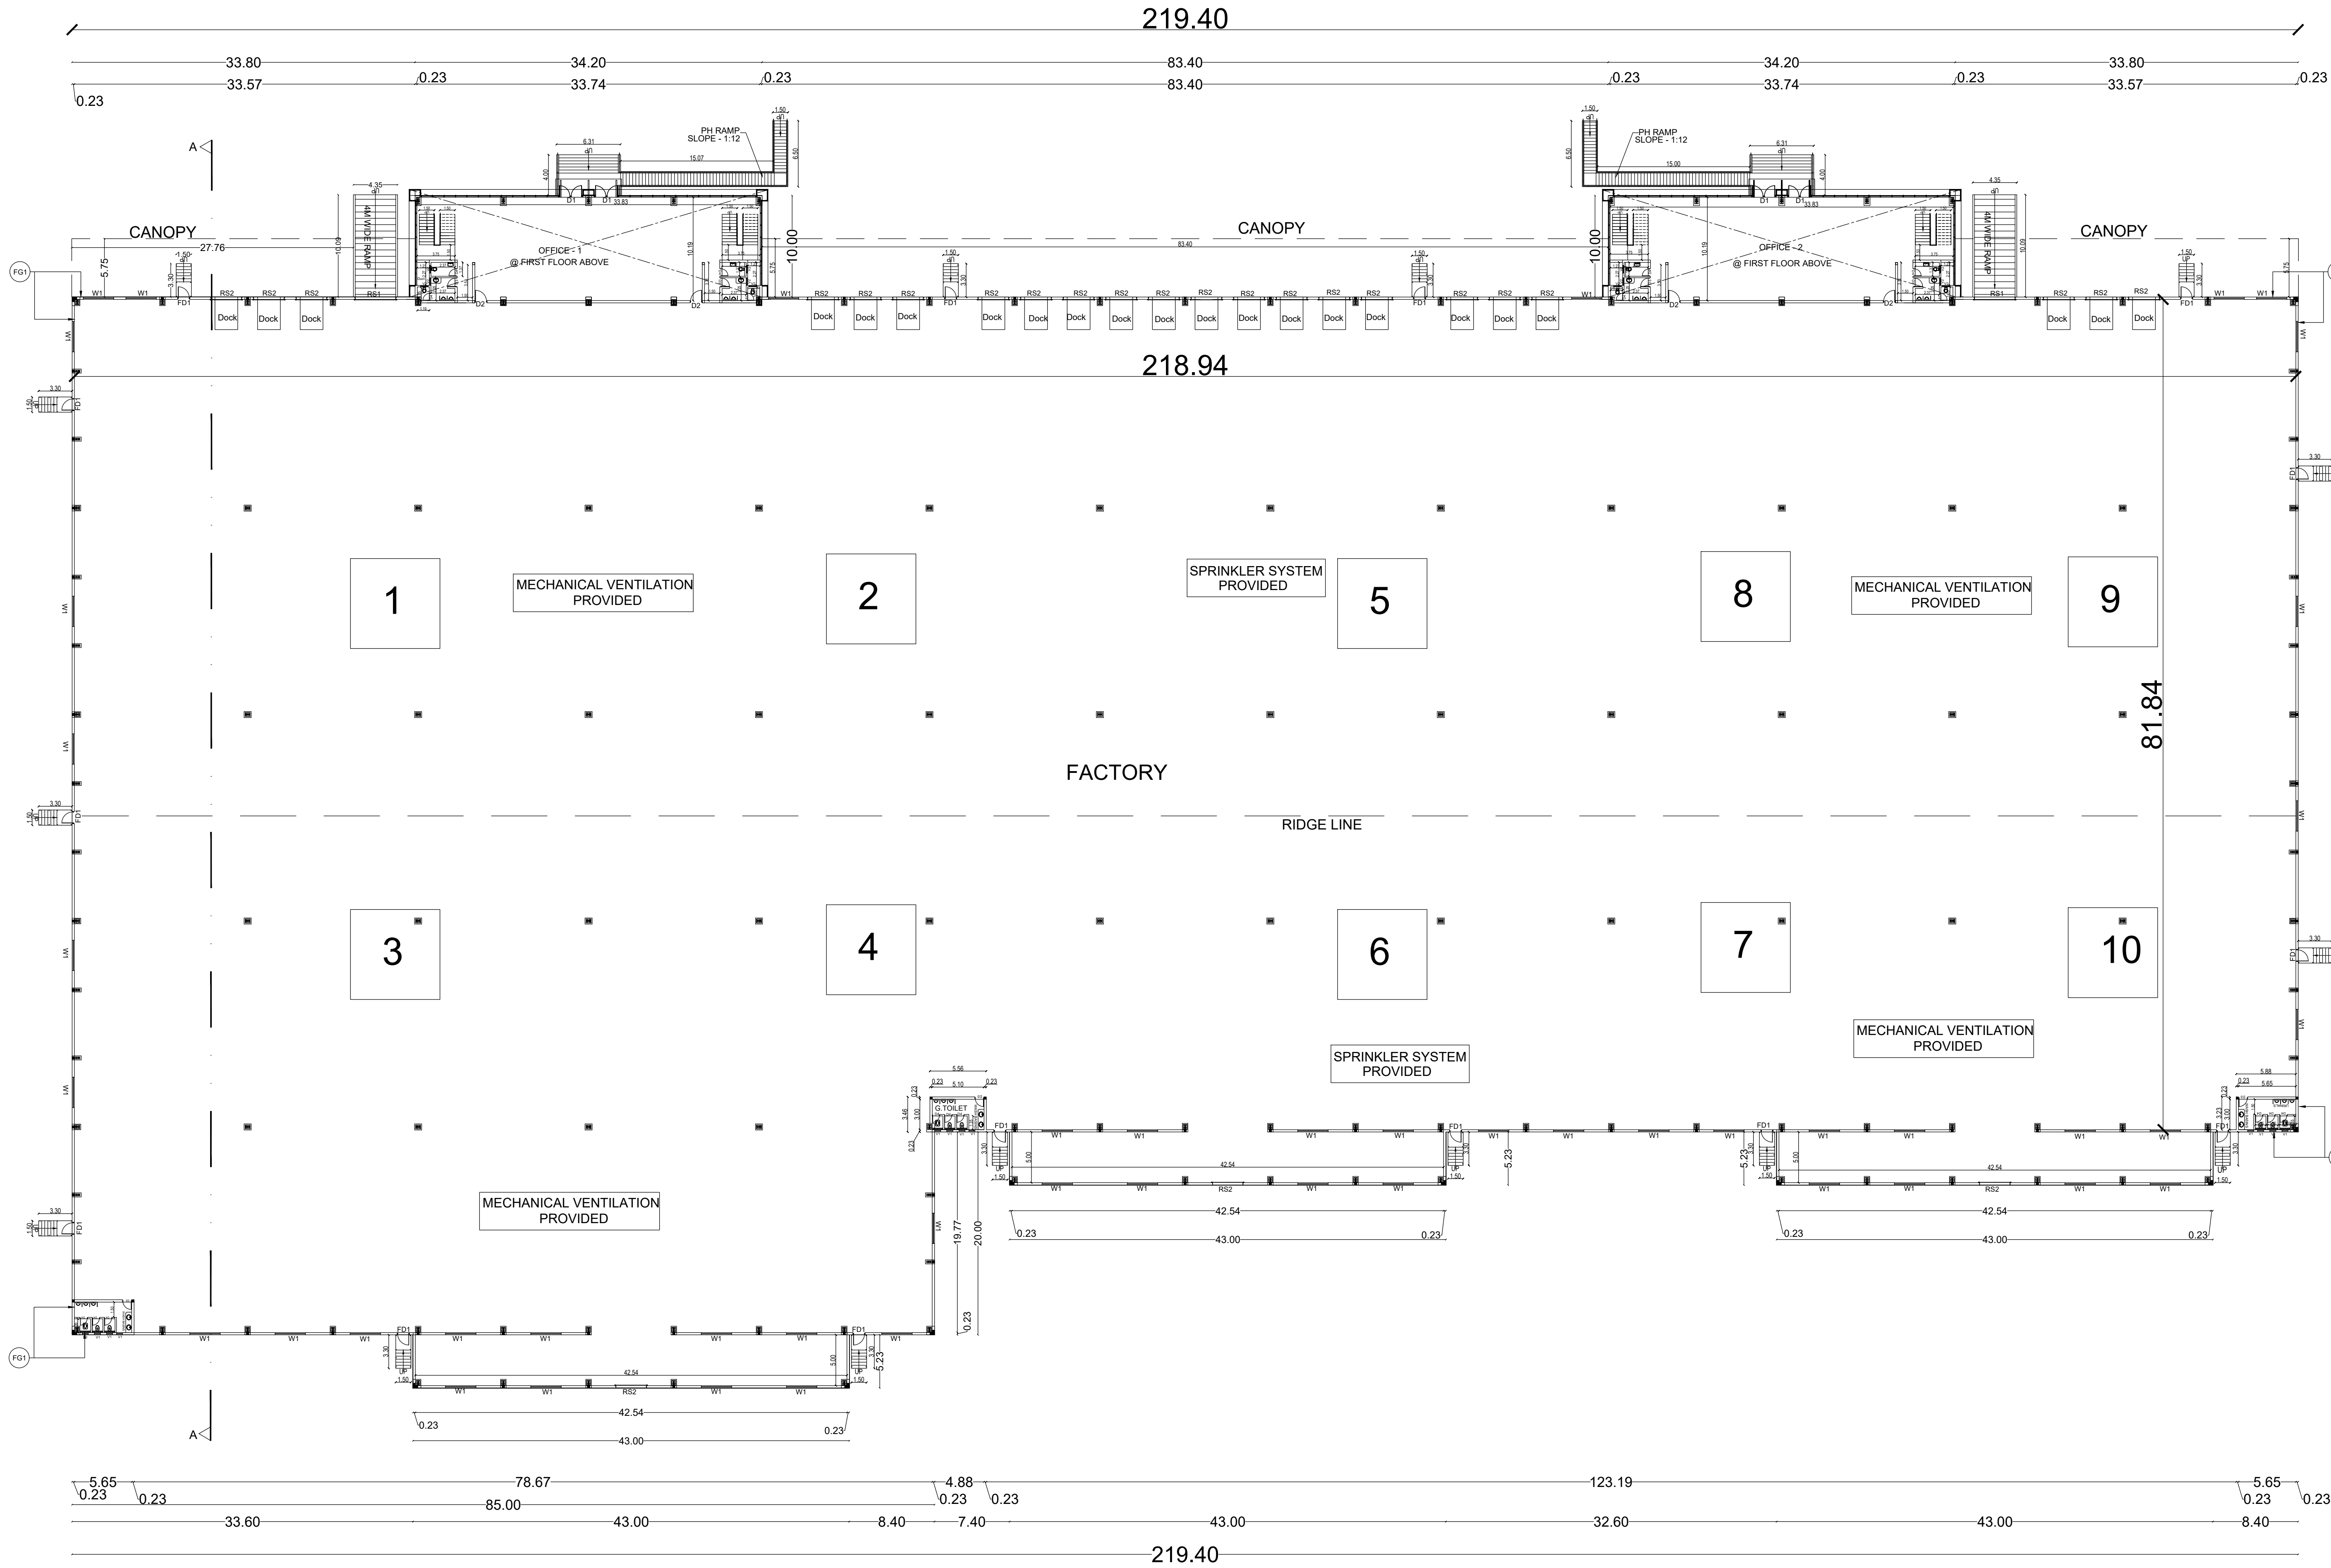


BUILDING -A1 GROUND FLOOR PLAN (FACTORY)

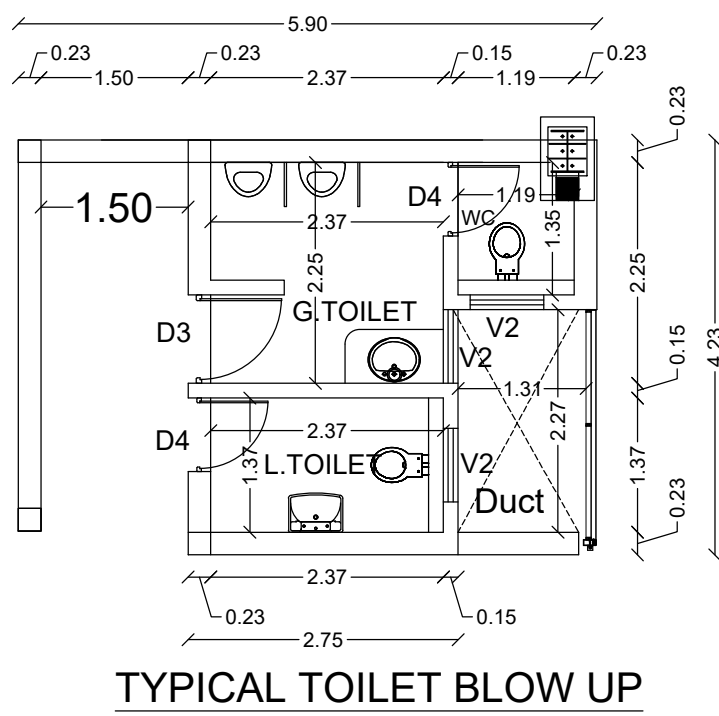


TYPICAL TOILET BLOW UP

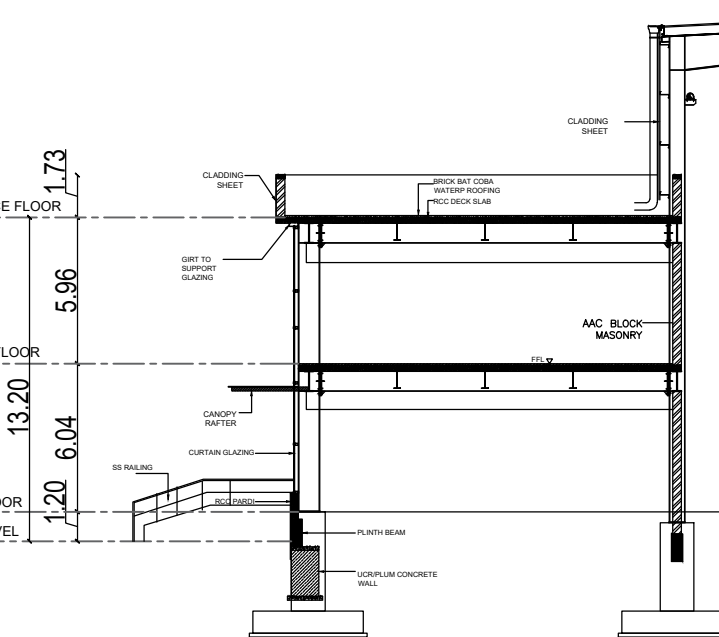


SECTION B-B

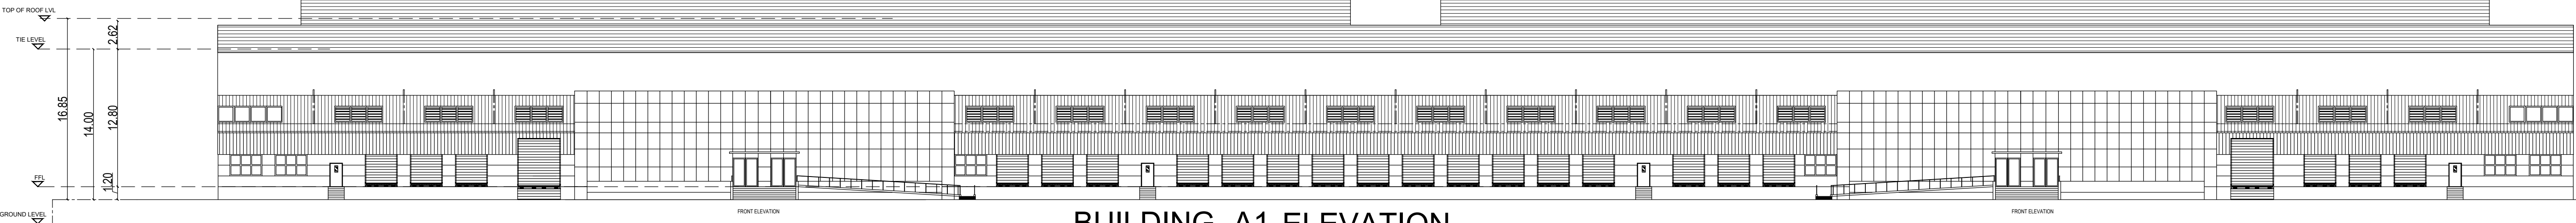

BUILDING -A1 ELEVATION

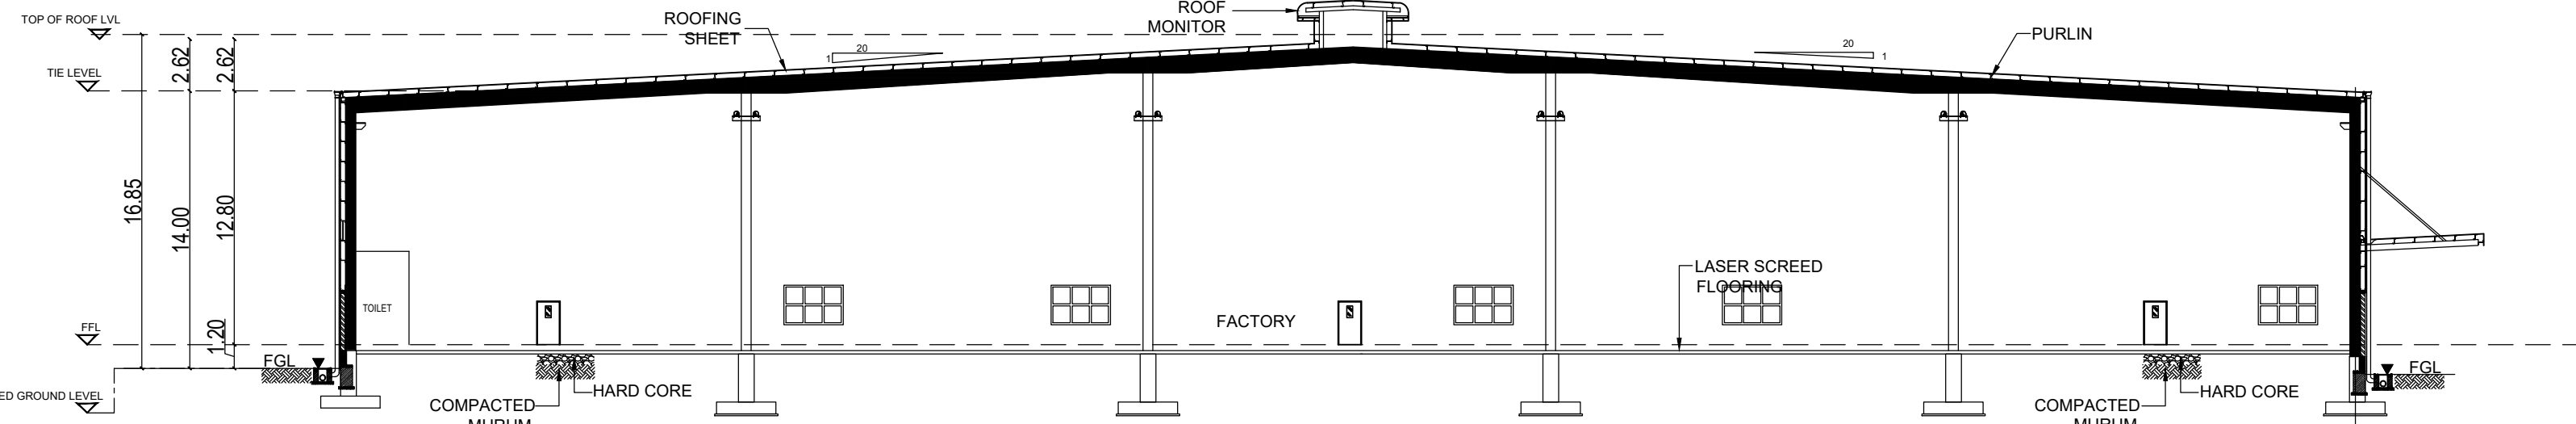


BUILDING -A1 SECTION A-A

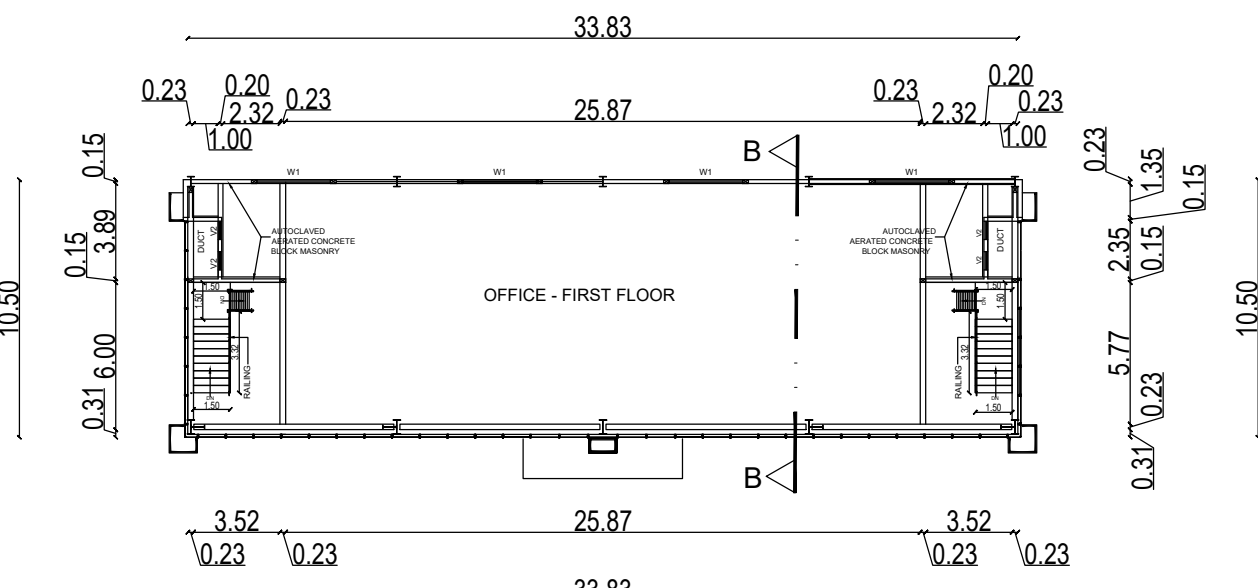

MEZZANINE - 1 & 2 (OFFICE)

SANITARY DETAILS			
PERSON	MALE	REQUIRED	FEMALE
WC	06	06	05
WASH BASIN	08	08	04
URINALS	06	06	-
MAN POWER DETAILS :			
TOTAL NO OF PERSONS		270 Nos	

BUILDING -A2 (HEIGHT OF THE BUILDING - 16.85M)

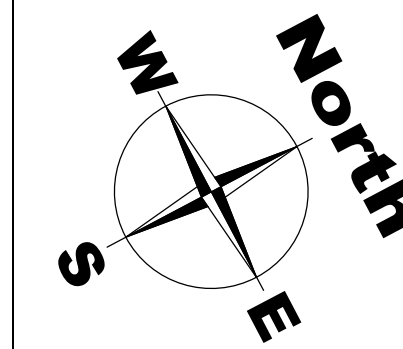

List of machineries				
Sl.no.	Name of machineries	Nos	HP	Total HP
1	RBD -1 machine	1	80	80
2	Drum rewinder	1	150	150
3	GI rewinder	1	10	10
4	Bobbin rewinder	1	10	10
5	Electric wire rope hoist	1	10	10
6	Air compressor	1	10	10
7	Submersible pump	1	10	10
8	800 kva DG	1		
9	Laser tube cutting machine	1	10	10
10	EOT 5 ton	1	10	10
Total HP				300

SCHEDULE OF JOINERY

TYPE	PARTICULARS	WIDTH(m)	HT (m)
RS1	ROLLING SHUTTER	4.00	4.50
RS2	ROLLING SHUTTER	3.00	3.00
FD1	FIRE DOOR	1.20	2.20
D1	DOOR	2.30	2.10
D2	DOOR	1.20	2.10
D3	DOOR	0.90	2.10
D4	DOOR	0.75	2.10
W1	WINDOW	3.00	2.00
FG1	FIXED GLAZING	6.00	1.50
V1	VENTILATOR	0.60	1.00
V2	VENTILATOR	0.75	1.50

APPLICANT :

M. S. MOSES
S. MOSES ARANGANATHAN
B.E., M.TECH (STRUCT.), FIV.,
DITCP Registered Structural Engineer-Grade I (SE)
DITCP Reg.No. CGLR/NS/SE/2019/08033
Madhavayal, Chennai-600095
Email id: moosesomu@gmail.com

ARCHITECT :

S. Udhayakumar
S. UDHAYAKUMAR, B.E., M.TECH (STRUCT.),
DITCP Registration No. CGLD/STR/SE/Gr-1/2021/11011
No. 20, 4th Cross,
Chengalpet, Madhavayal, Chennai-600095
Mob: +91 9443101812
Email id: anjuconstruction05@gmail.com

LBS/ENGINEER:

M. S. MOSES
S. MOSES ARANGANATHAN
B.E., M.TECH (STRUCT.), FIV.,
DITCP Registered Structural Engineer-Grade I (SE)
DITCP Reg.No. CGLR/NS/SE/2019/08033
Madhavayal, Chennai-600095
Email id: moosesomu@gmail.com

TITLE :


BUILDING - A2
GROUND FLOOR PLAN
ELEVATION & SECTION

LEGEND :


PROPOSED BUILDING

SCALE : 1:300


SHEET : 03/08

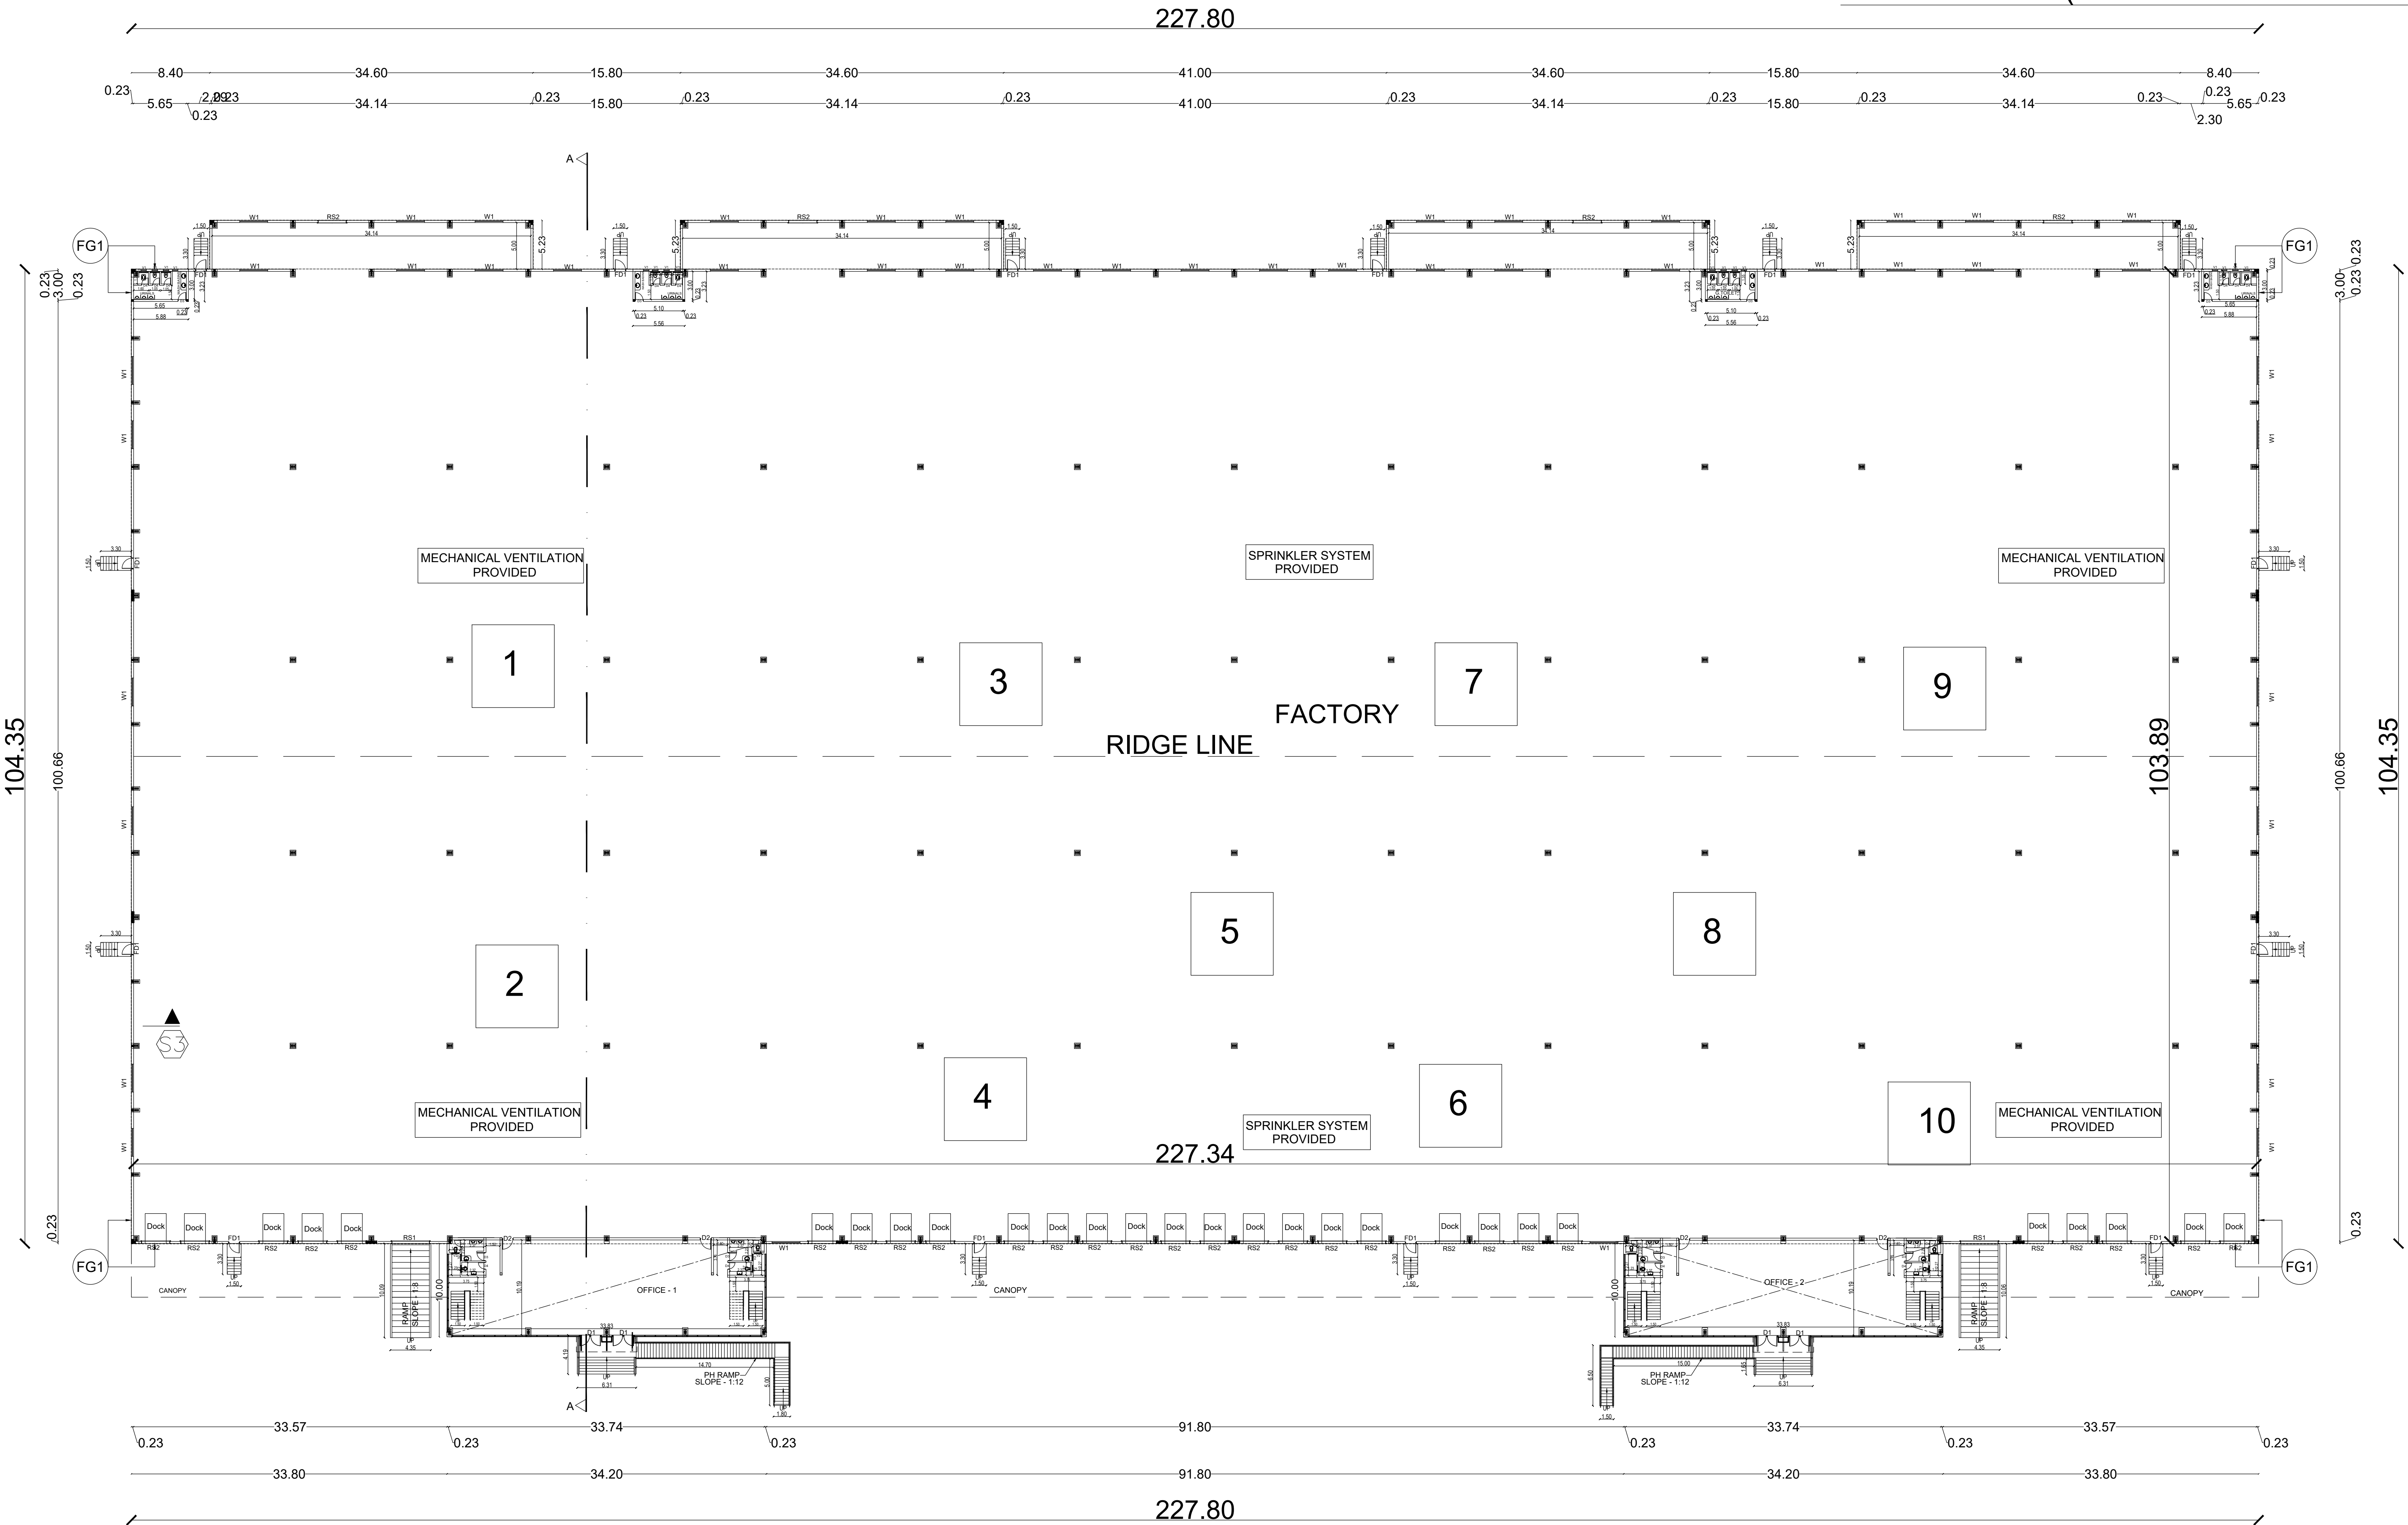


BUILDING -A2 GROUND FLOOR PLAN (FACTORY)

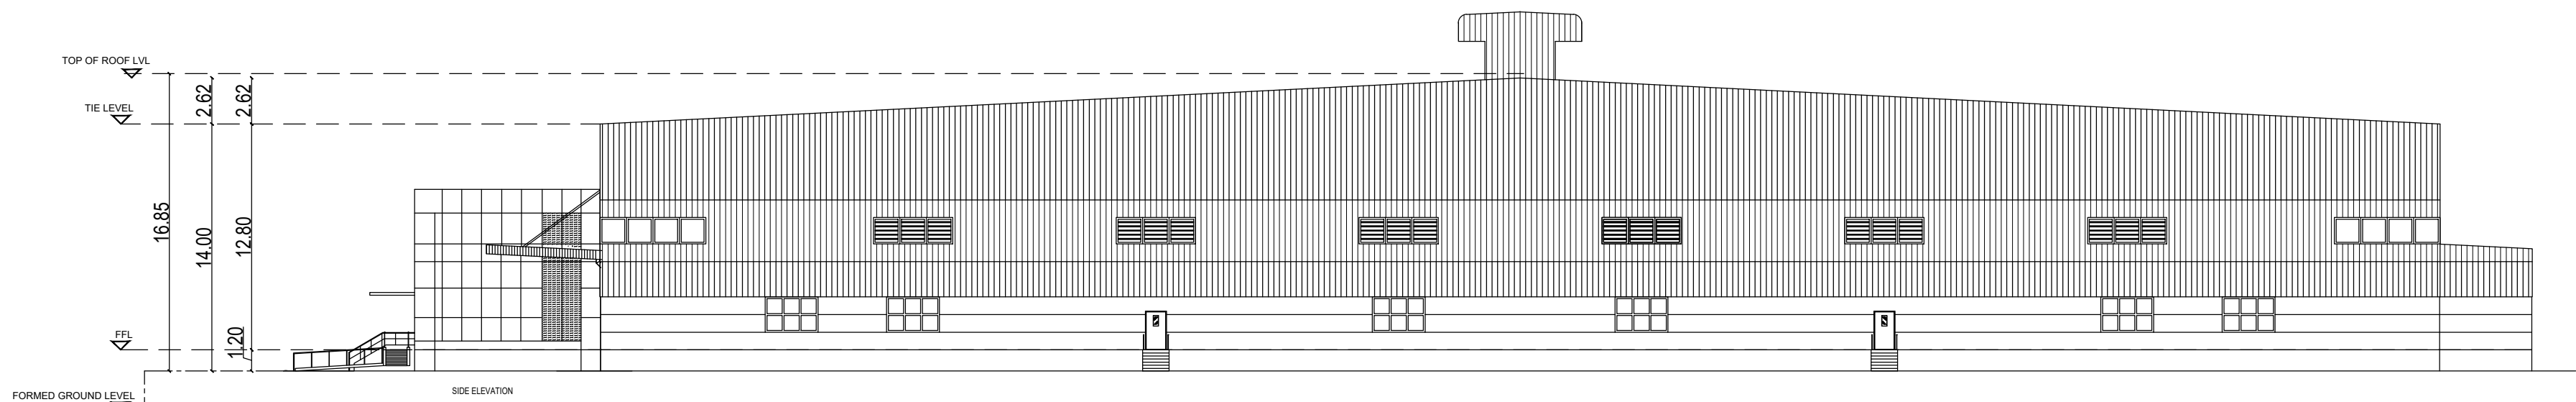


BUILDING -A2 ELEVATION

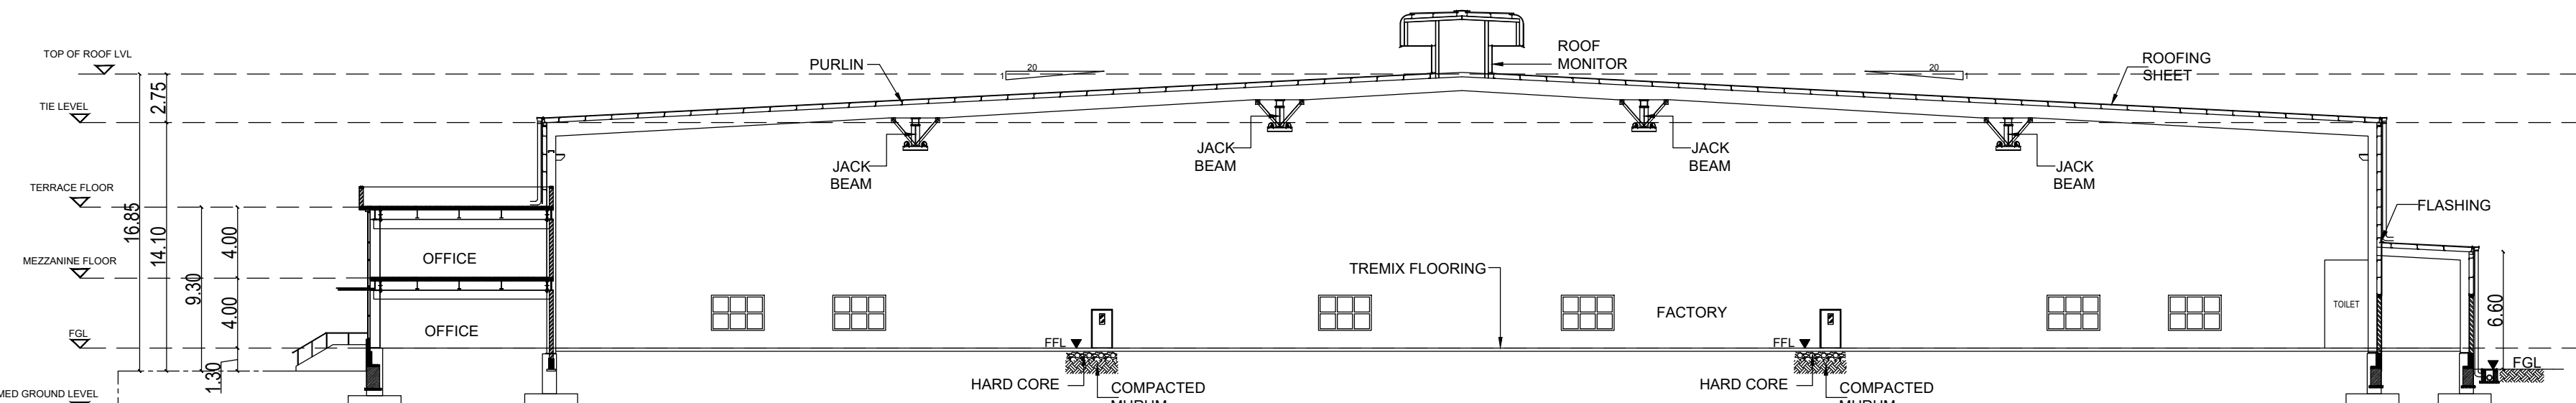


BUILDING -A2 SECTION A-A

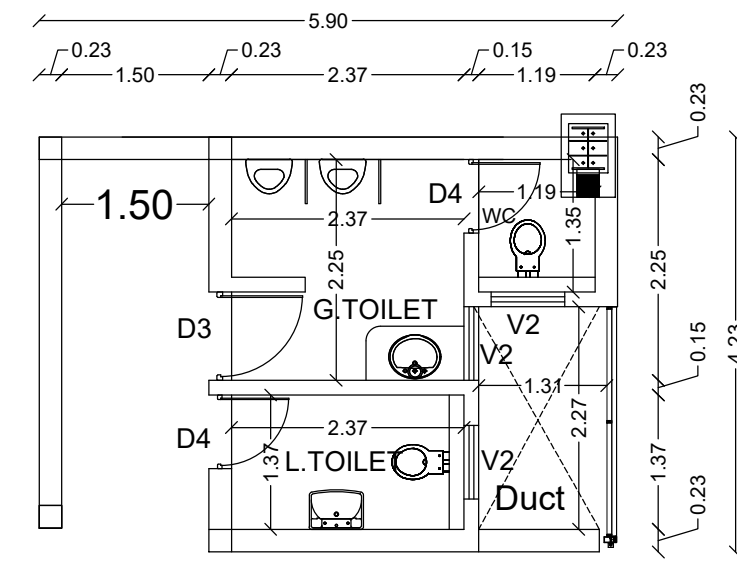

TYPICAL TOILET BLOW UP


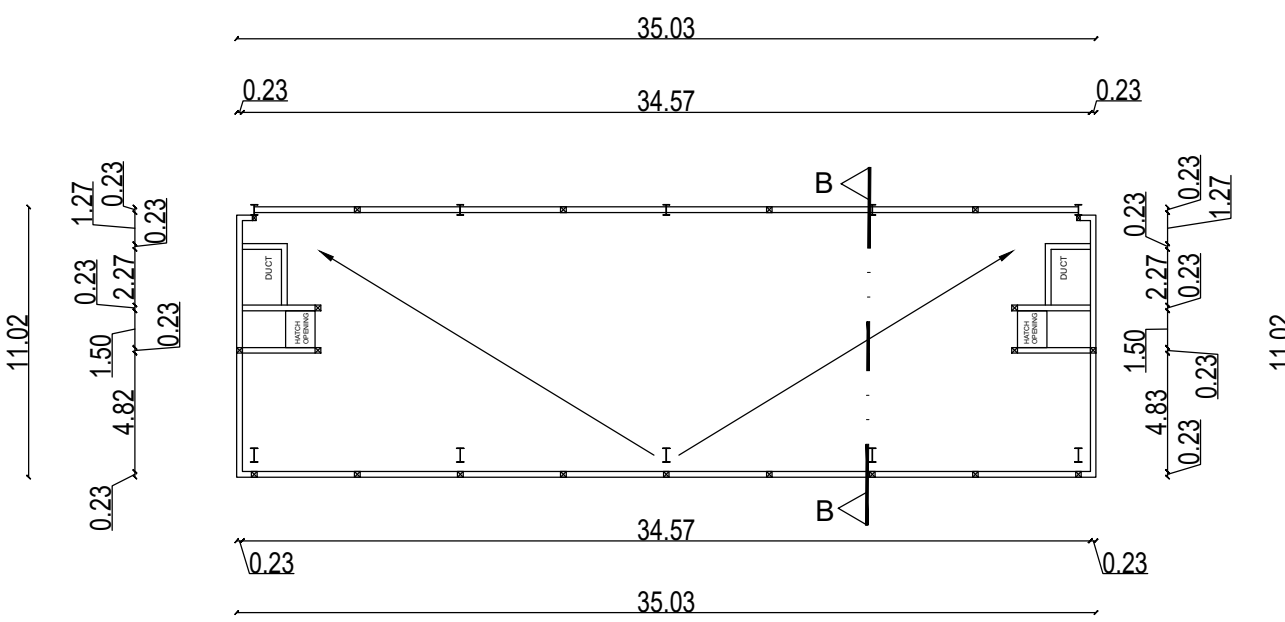


OFFICE 1 & 2-TERRACE FLOOR PLAN

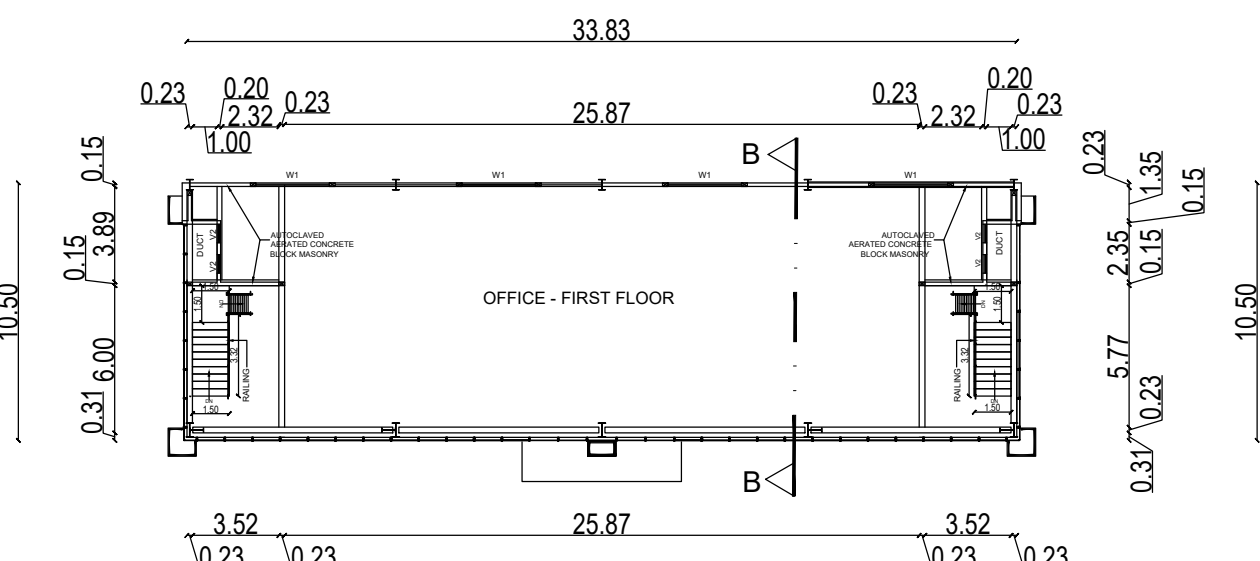


OFFICE 1 & 2-FIRST FLOOR PLAN

SANITARY DETAILS			
PERSON	MALE	FEMALE	
REQUIRED	06	05	
PROVIDED	06	05	
WC	06	05	
WASH BASIN	08	04	
URINALS	06	-	
MAN POWER DETAILS :			
TOTAL NO OF PERSONS	270 Nos		

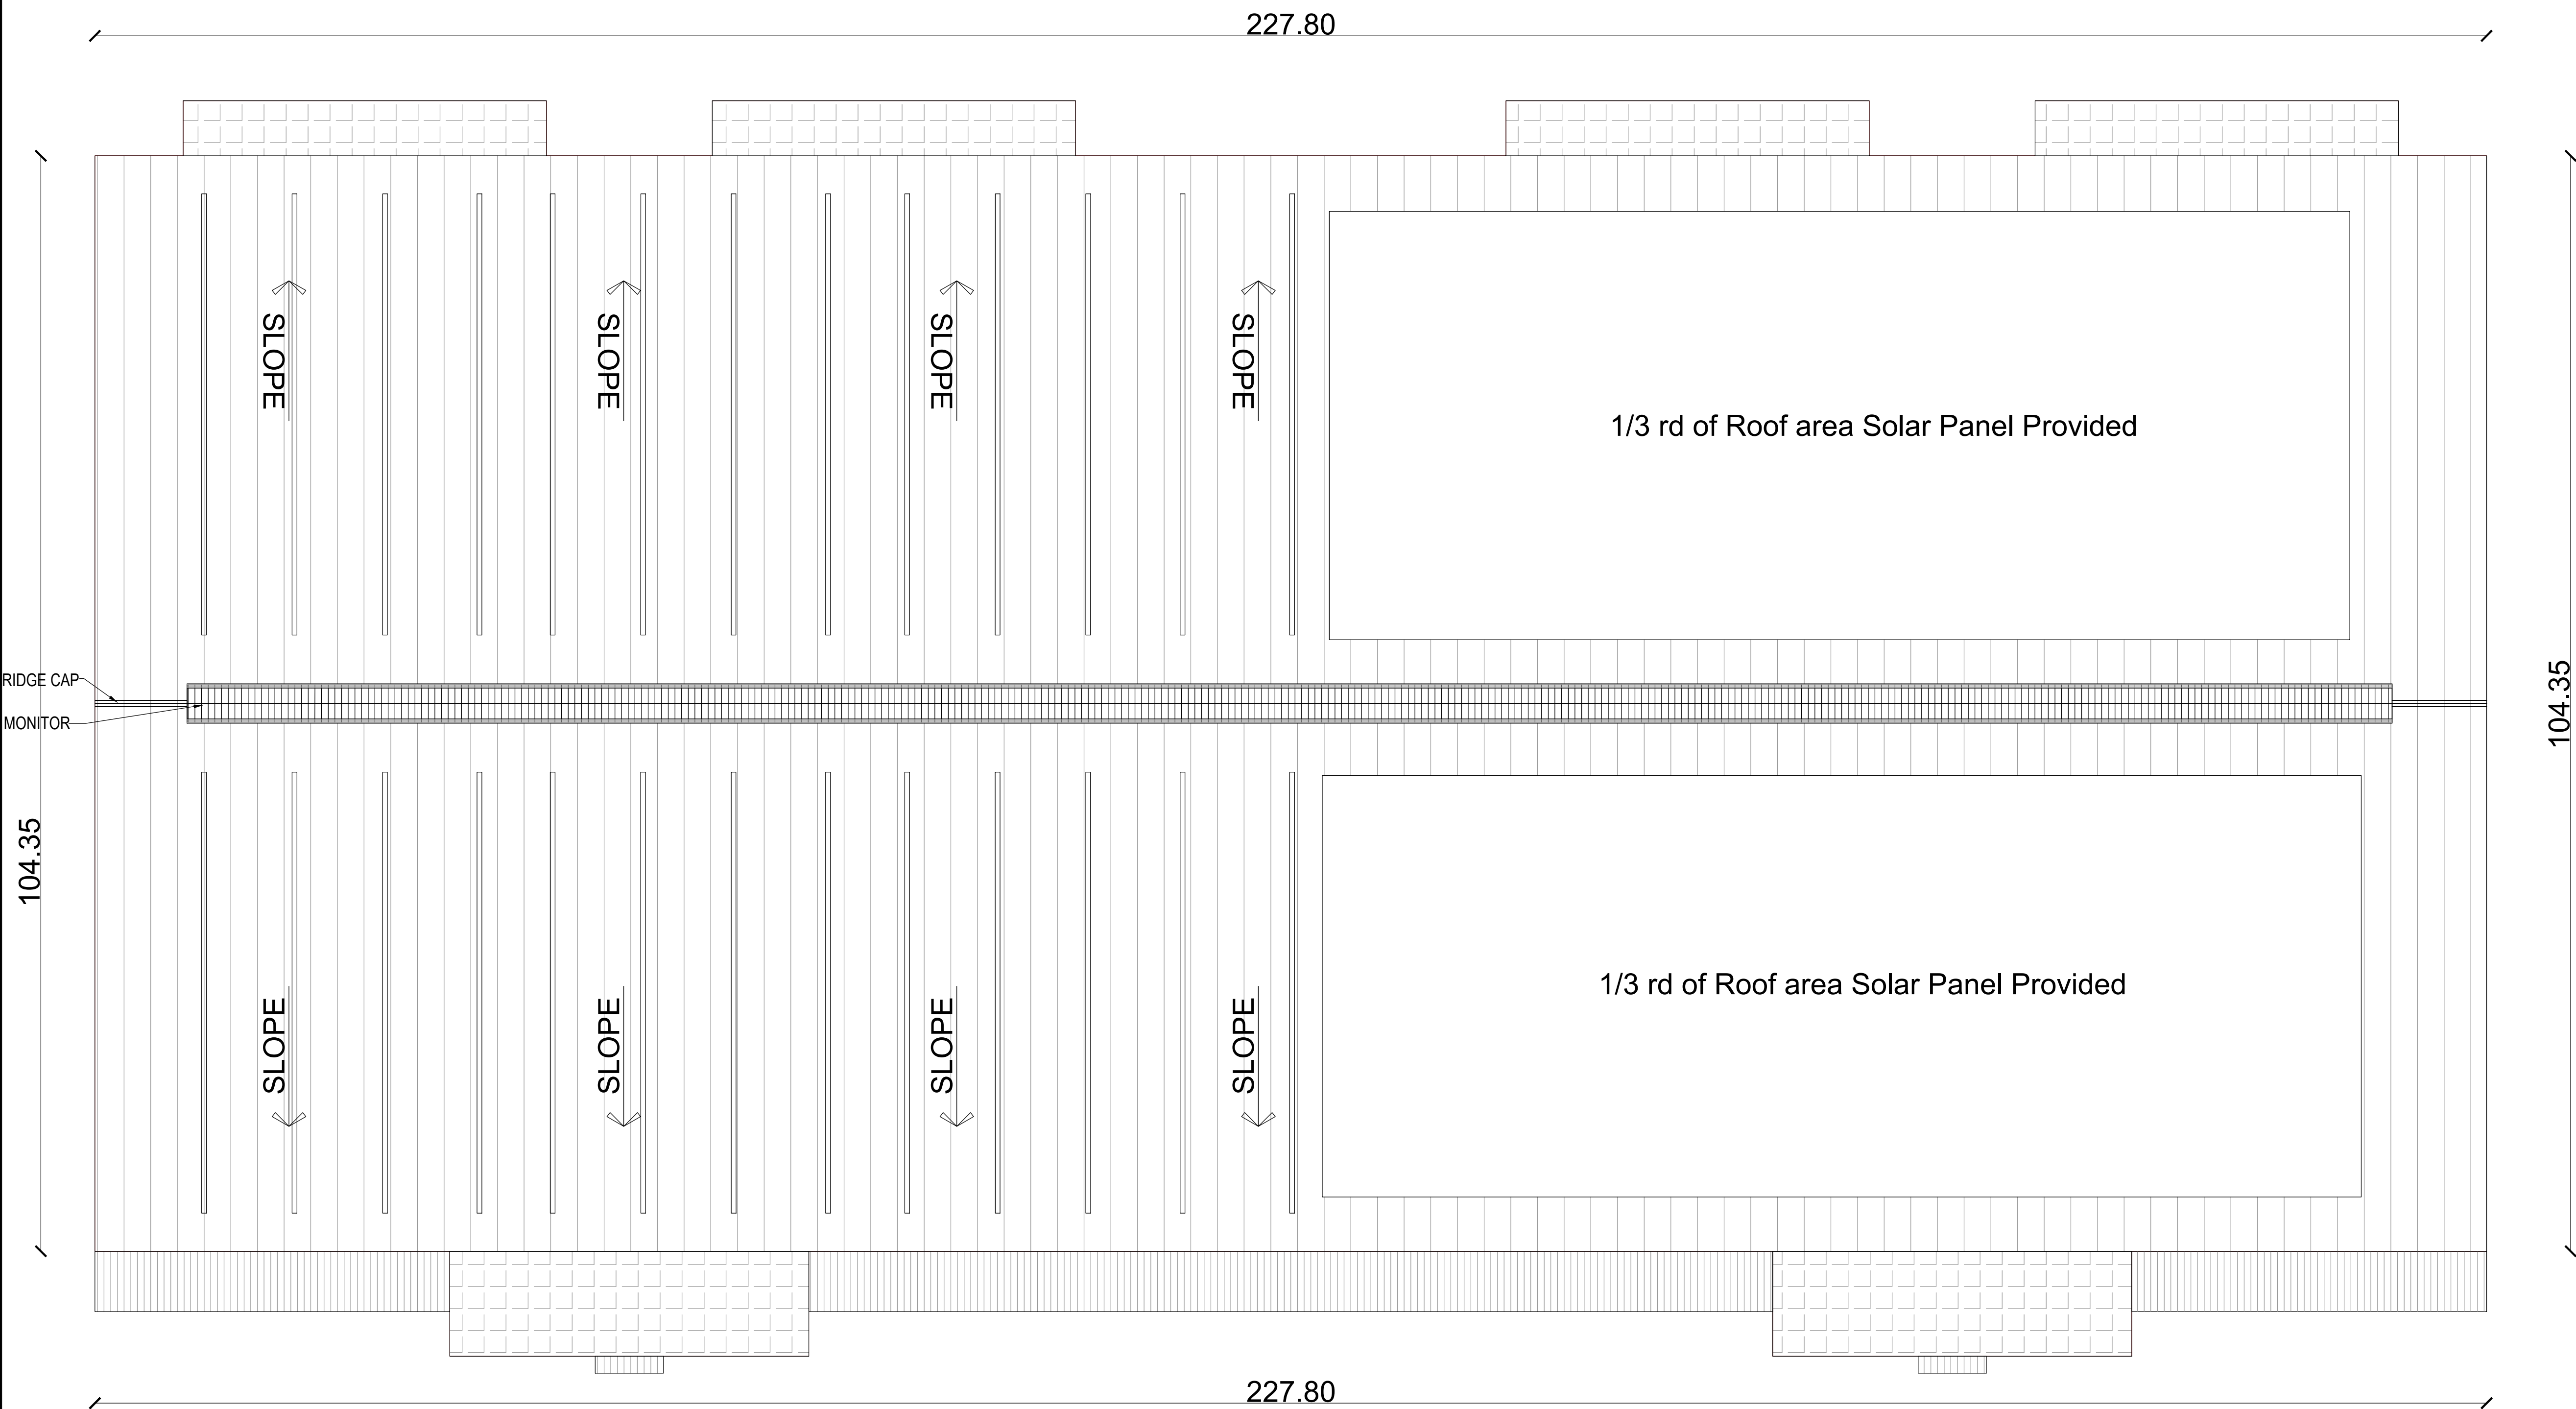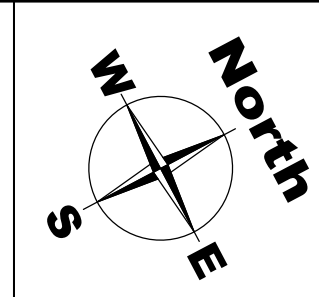

BUILDING -A2
ROOF PLAN

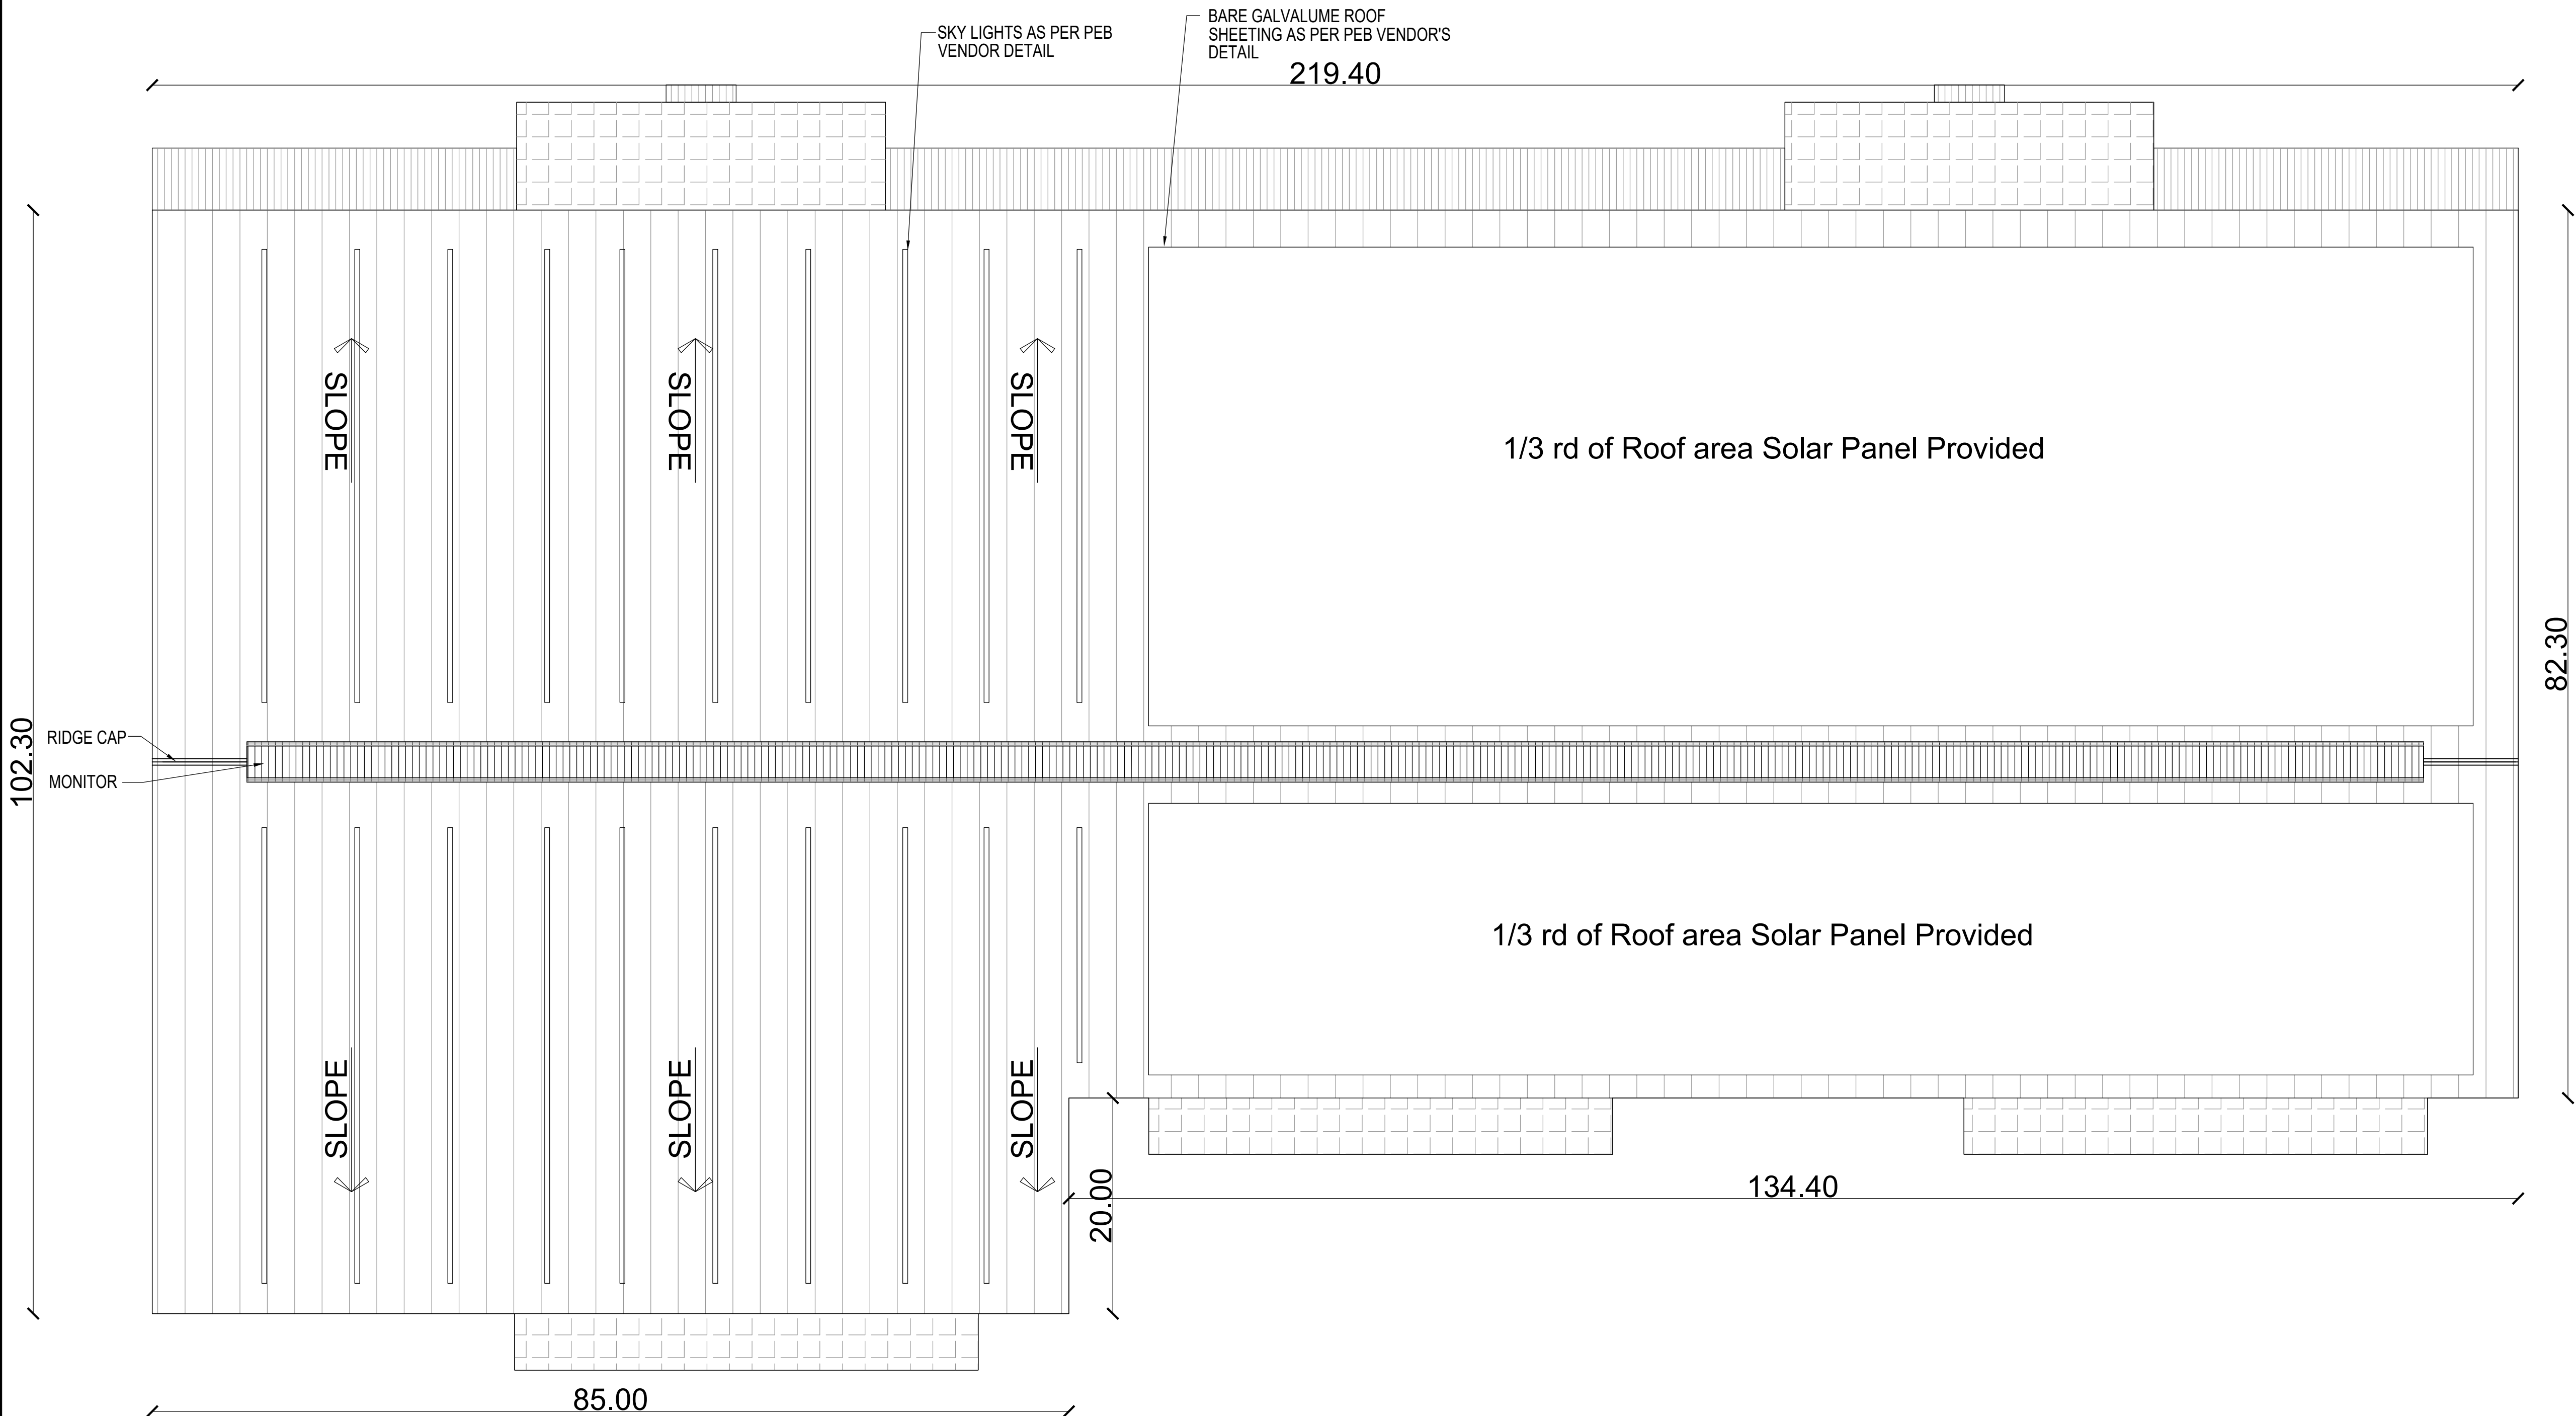

BUILDING -A1
ROOF PLAN

SCHEDULE OF JOINERY			
TYPE	PARTICULARS	WIDTH(m)	HT (m)
RS1	ROLLING SHUTTER	4.00	4.50
RS2	ROLLING SHUTTER	3.00	3.00
FD1	FIRE DOOR	1.20	2.20
D1	DOOR	2.30	2.10
D2	DOOR	1.20	2.10
D3	DOOR	0.90	2.10
D4	DOOR	0.75	2.10
W1	WINDOW	3.00	2.00
FG1	FIXED GLAZING	6.00	1.50
V1	VENTILATOR	0.60	1.00
V2	VENTILATOR	0.75	1.50

APPLICANT :

S. M. MOSES
S. M. MOSES, APANGANATHAN
S.E. (M2/Struct.), P.E. (M/Struct.), FIV.
DTCP Registered Structural Engineer-Grade (SE)
DTCP Reg.No. CGL/REG/SC-102/1958/033
Maduraiyakkal, Chennai-600095
Email id: mosesm@gmail.com

ARCHITECT :

S. U.
S. UDHAYAKUMAR, B.E. (M TECH/STRUCT),
DTCP Registered No. CGL/DSTR/ES-1020/1116/11
No. 20, 4th Crd., Anna Nagar,
Chennai-600095. Mob: +91 9443101912
Email id: anjucorstructions05@gmail.com



LBS/ENGINEER:

S. M. MOSES
S. M. MOSES, APANGANATHAN
S.E. (M2/Struct.), P.E. (M/Struct.), FIV.
DTCP Registered Structural Engineer-Grade (SE)
DTCP Reg.No. CGL/REG/SC-102/1958/033
Maduraiyakkal, Chennai-600095
Email id: mosesm@gmail.com


TITLE :
BUILDING -A1 & A2
ROOF PLAN

LEGEND :
PROPOSED BUILDING


SCALE : 1:300 SHEET : 04/08

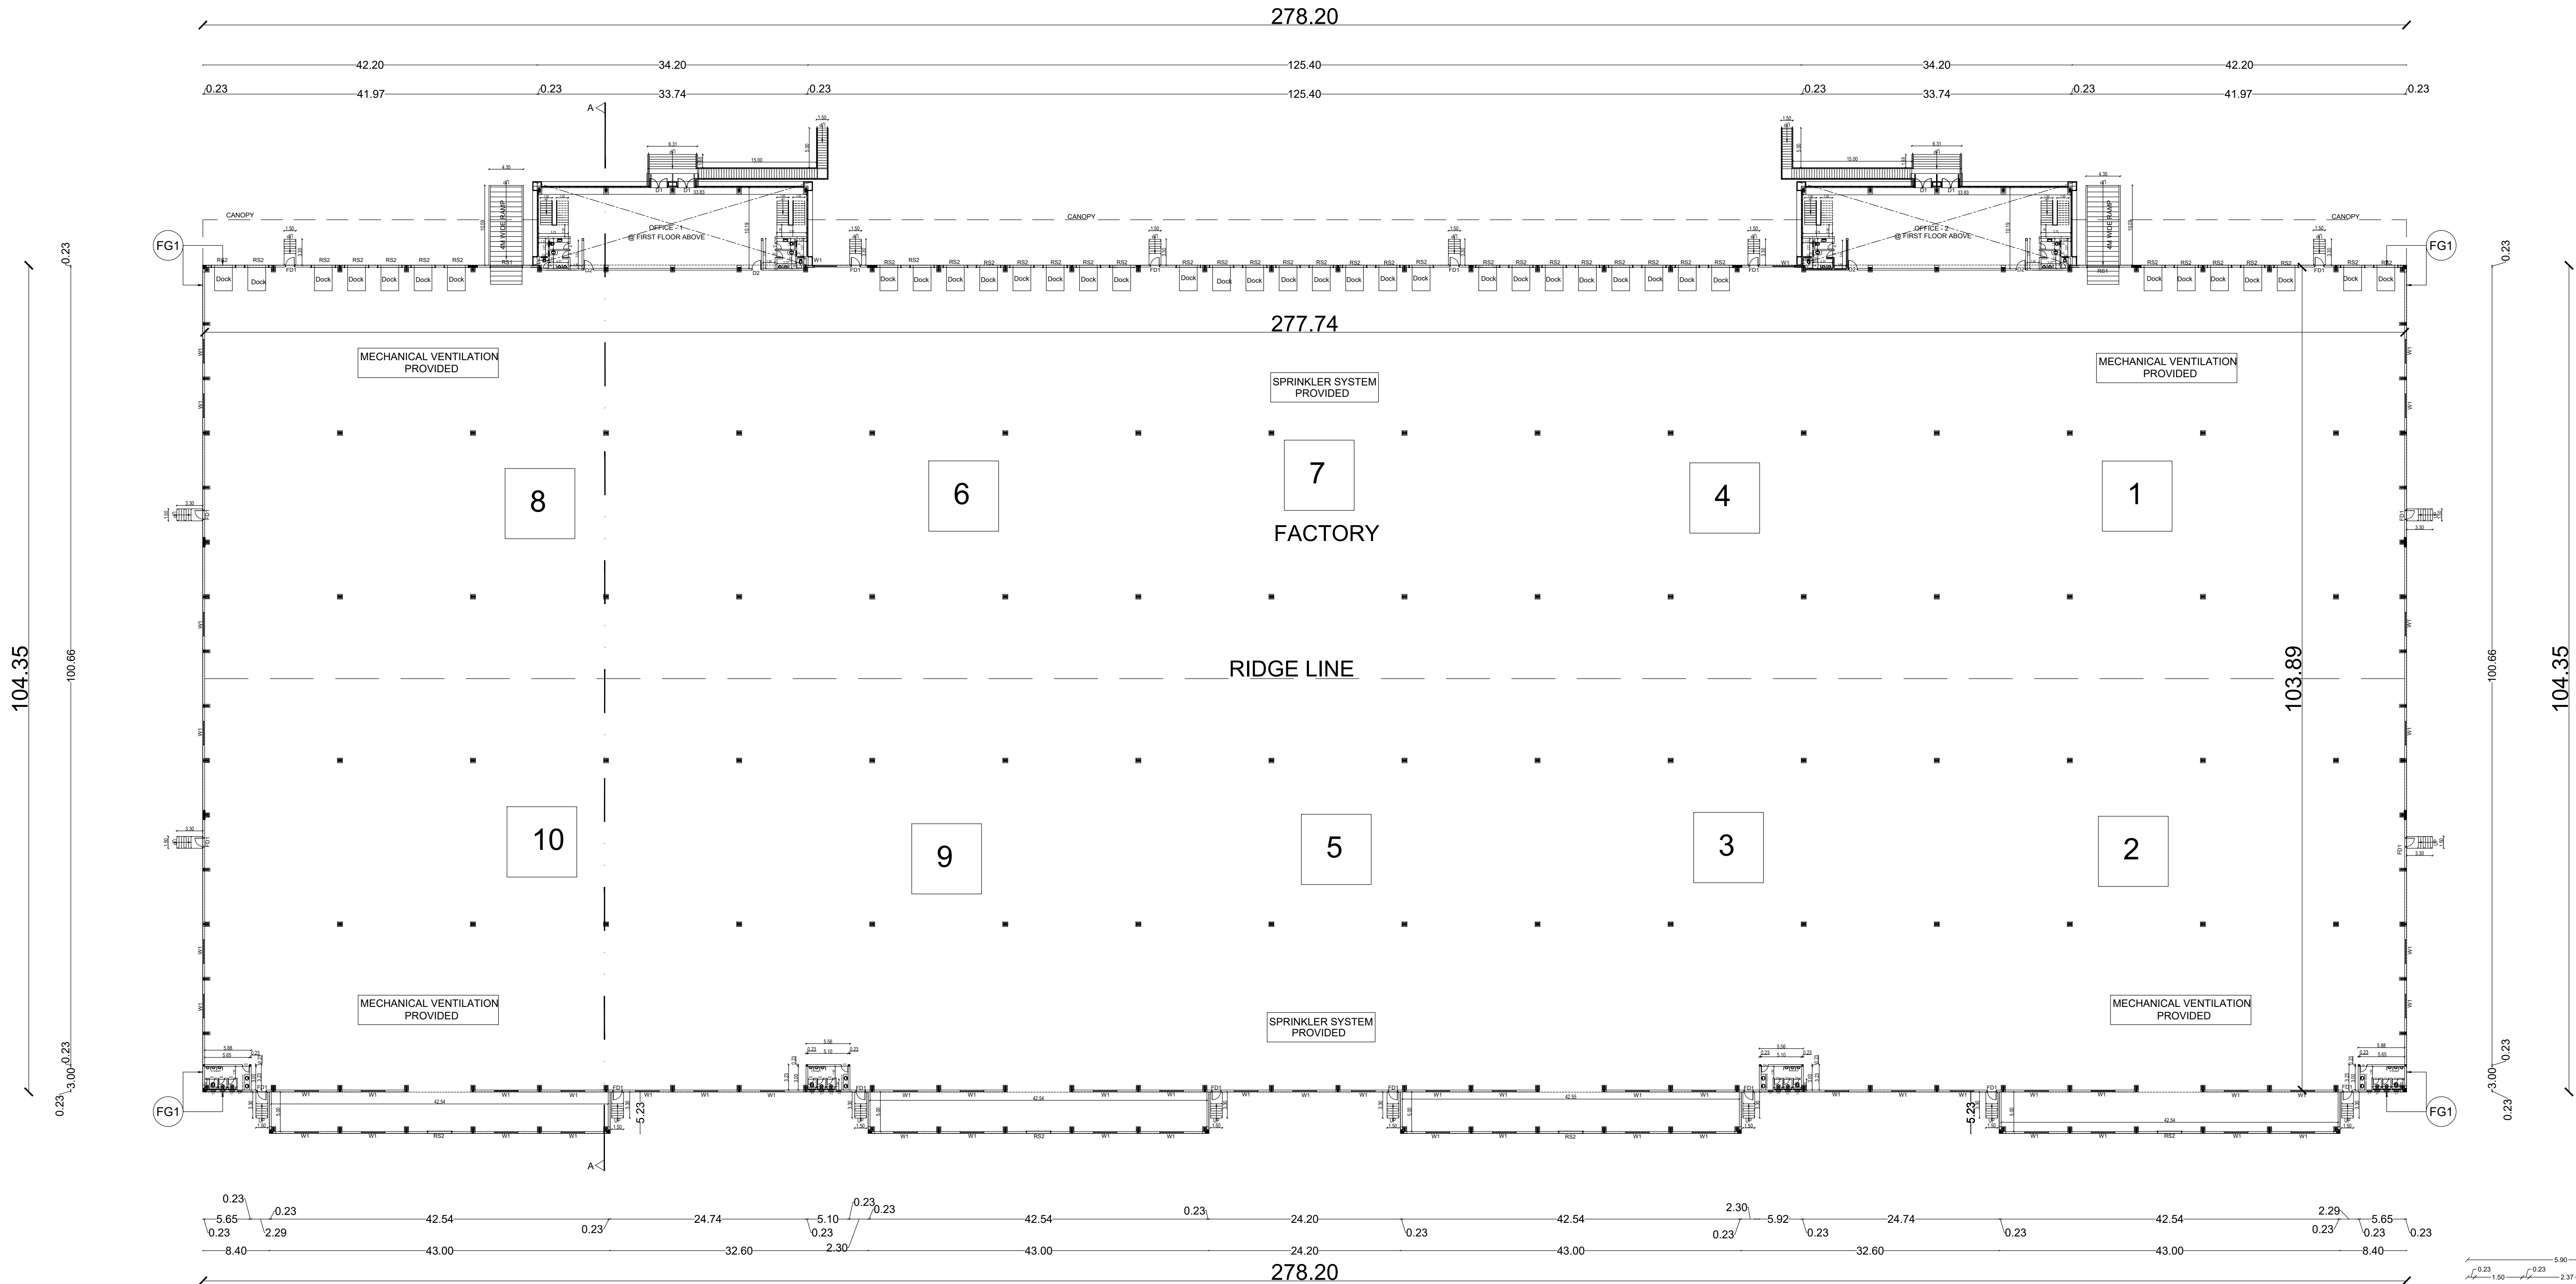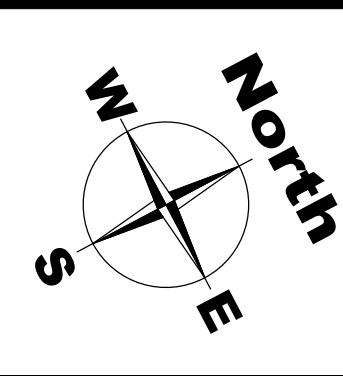


BUILDING -A3 GROUND FLOOR PLAN (FACTORY)

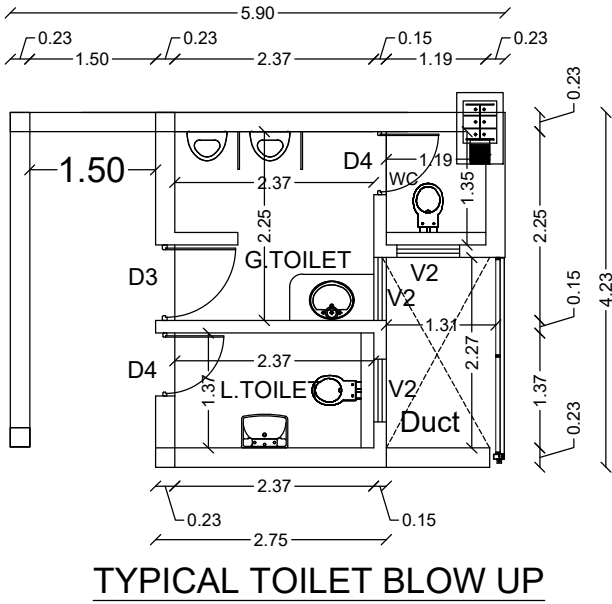


TYPICAL TOILET BLOW UP

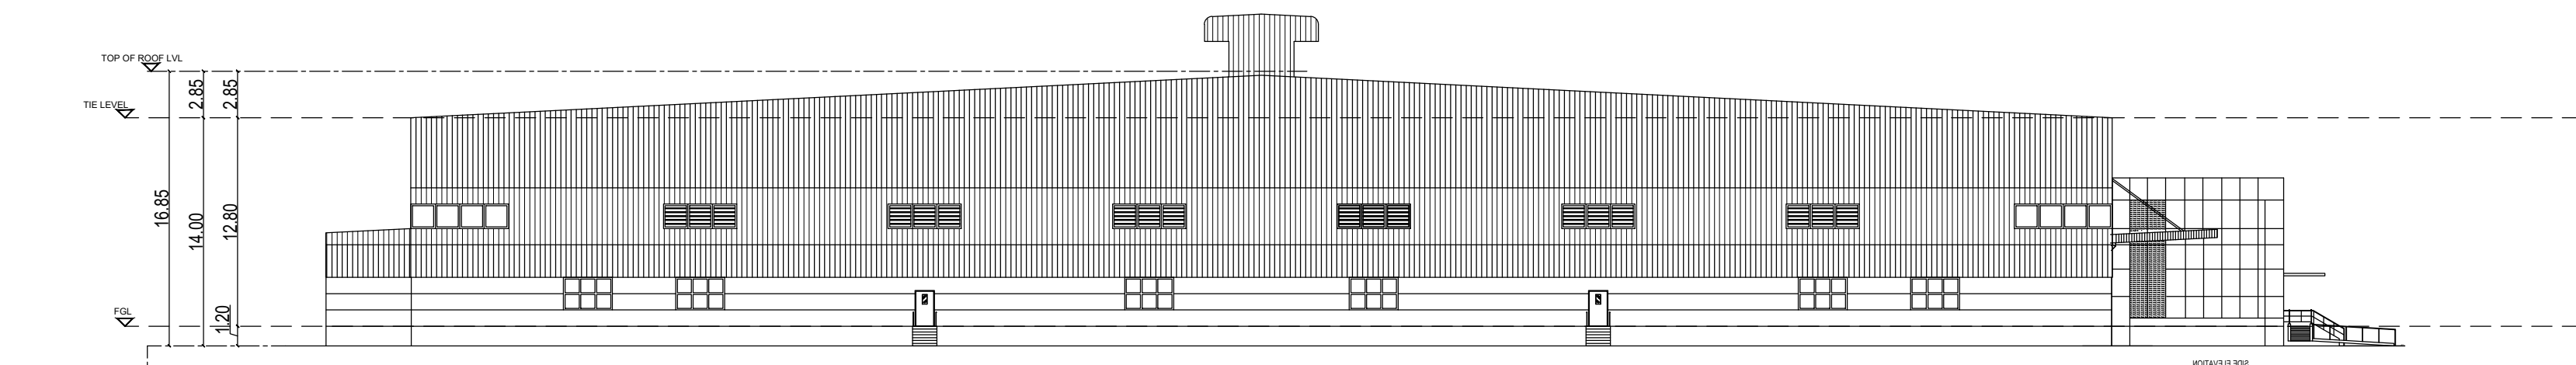


BUILDING -A3 ELEVATION

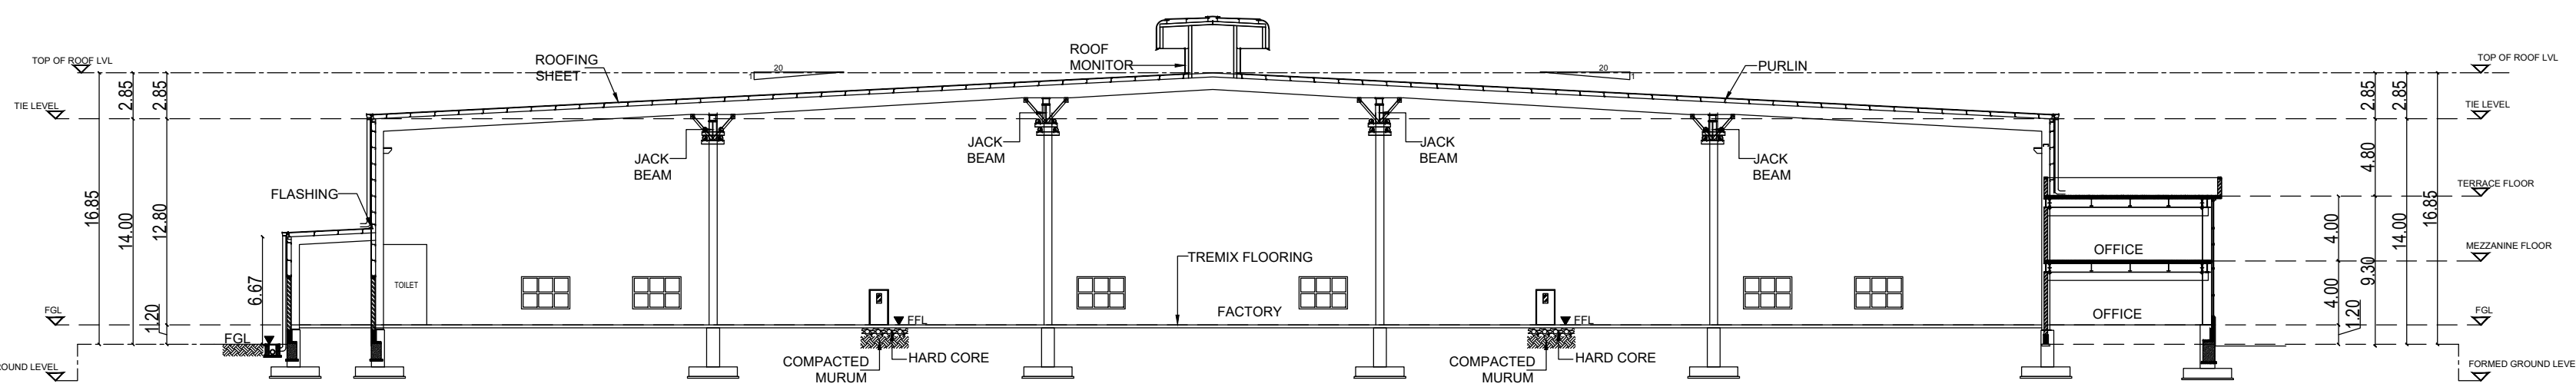

BUILDING -A3 SECTION

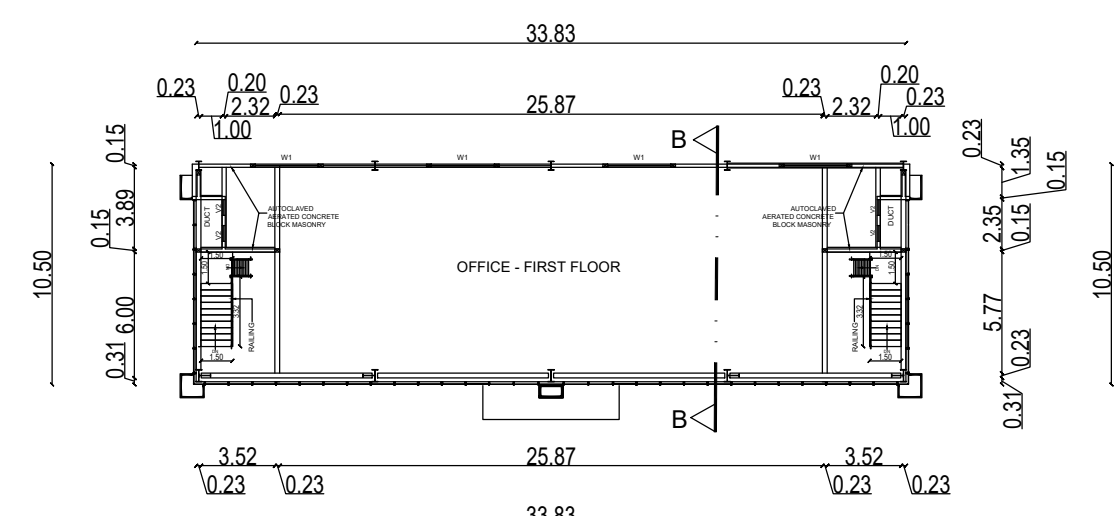

OFFICE 1 & 2-FIRST FLOOR PLAN

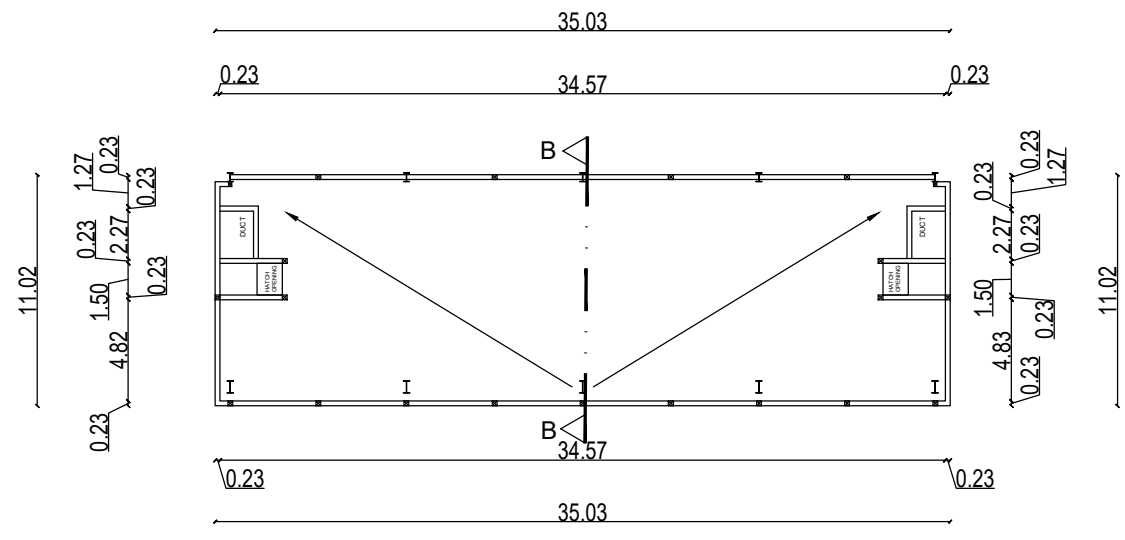

OFFICE 1 & 2-TERRACE FLOOR PLAN

List of machineries				
Sl.no.	Name of machineries	Nos	HP	Total HP
1	RBD -1 machine	1	80	80
2	Drum rewinder	1	150	150
3	GI rewinder	1	10	10
4	Bobbin rewinder	1	10	10
5	Electric wire rope hoist	1	10	10
6	Air compressor	1	10	10
7	Submersible pump	1	10	10
8	800 kva DG	1		
9	Laser tube cutting machine	1	10	10
10	EOT 5 ton	1	10	10
Total HP				300

SCHEDULE OF JOINERY

TYPE	PARTICULARS	WIDTH(m)	HT (m)
RS1	ROLLING SHUTTER	4.00	4.50
RS2	ROLLING SHUTTER	3.00	3.00
FD1	FIRE DOOR	1.20	2.20
D1	DOOR	2.30	2.10
D2	DOOR	1.20	2.10
D3	DOOR	0.90	2.10
D4	DOOR	0.75	2.10
W1	WINDOW	3.00	2.00
FG1	FIXED GLAZING	6.00	1.50
V1	VENTILATOR	0.60	1.00
V2	VENTILATOR	0.75	1.50

APPLICANT :

S. MOSES ARANGANATHAN
B.E. (STRUCT.) FIE (A/Struct.), FIV.,
DTCP Reg.No. CGLDISTREG-12021/H/611
Madurevoyal, Chennai-600095
Email id: moosesomu@gmail.com

ARCHITECT :

S. UDHAYAKUMAR, B.E. M.TECH(STRUCT.),
DTCP Registration No. CGLDISTREG-12021/H/611
No. 20, 4th Cross, Vinna Nagar,
Chengalpattu, Mob: +91 9443101912
Email id: anjuconstructions05@gmail.com

LBS/ENGINEER:

S. MOSES ARANGANATHAN
B.E. (STRUCT.) FIE (A/Struct.), FIV.,
DTCP Reg.No. CGLDISTREG-12021/H/611
Madurevoyal, Chennai-600095
Email id: moosesomu@gmail.com

TITLE :

BUILDING - A3
GROUND FLOOR PLAN
ELEVATION & SECTION

LEGEND :

PROPOSED BUILDING




SANITARY DETAILS				
PERSON	MALE		FEMALE	
	REQUIRED	PROVIDED	REQUIRED	PROVIDED
WC	06	06	05	05
WASH BASIN	08	08	04	05
URINALS	06	06	-	-
MAN POWER DETAILS :				
TOTAL NO OF PERSONS		270 Nos		

SCALE : 1:350


SHEET : 05/08




BUILDING - A4 GROUND FLOOR PLAN (FACTORY)

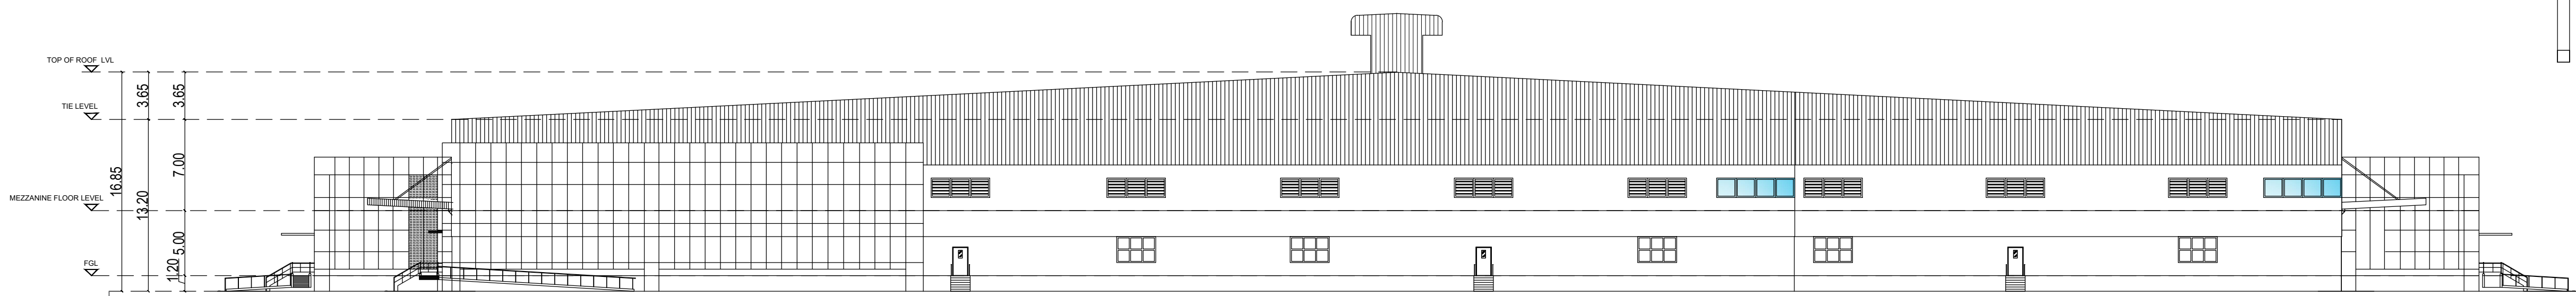


BUILDING - A4 ELEVATION

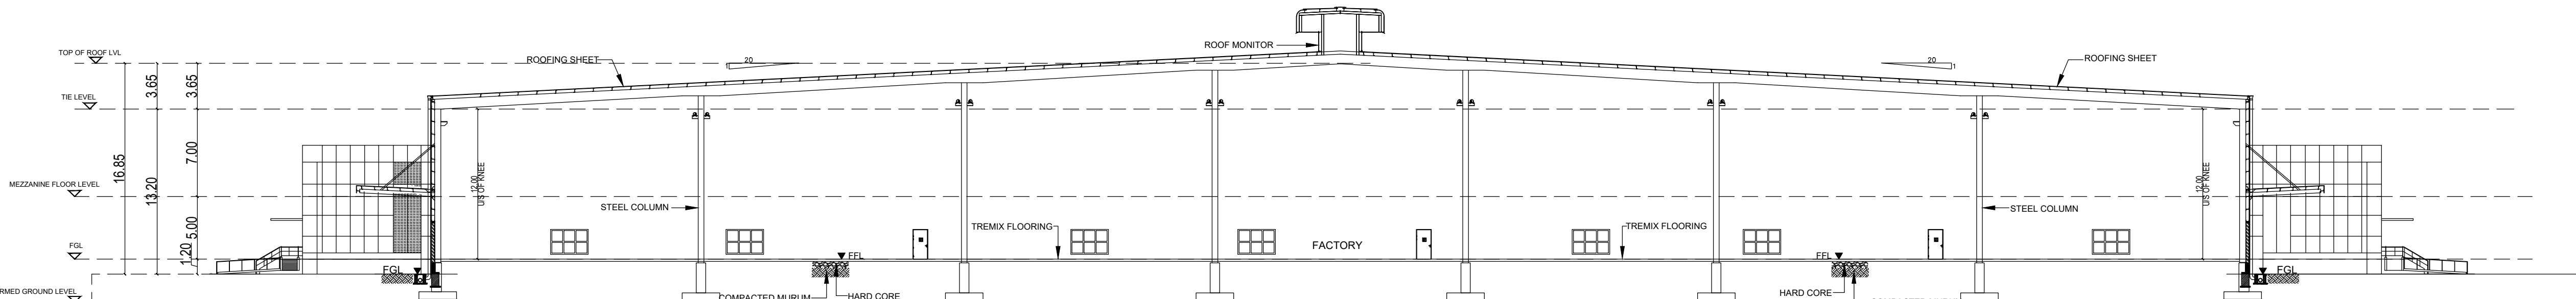


BUILDING -A4 SECTION A-A

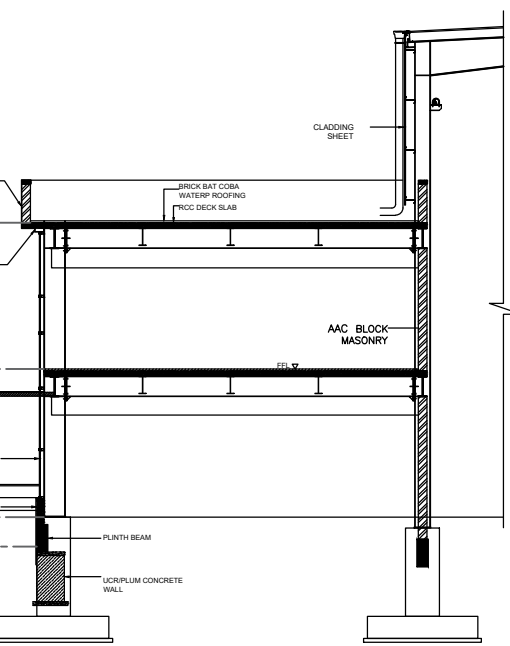


SECTION B-B

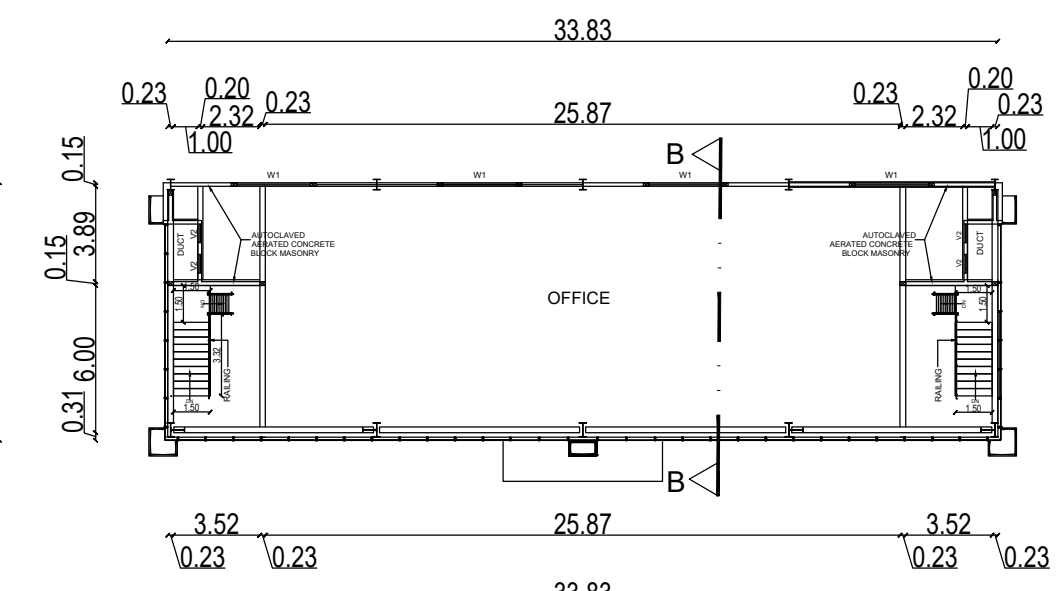


MEZZANINE-1&2 FLOOR PLAN

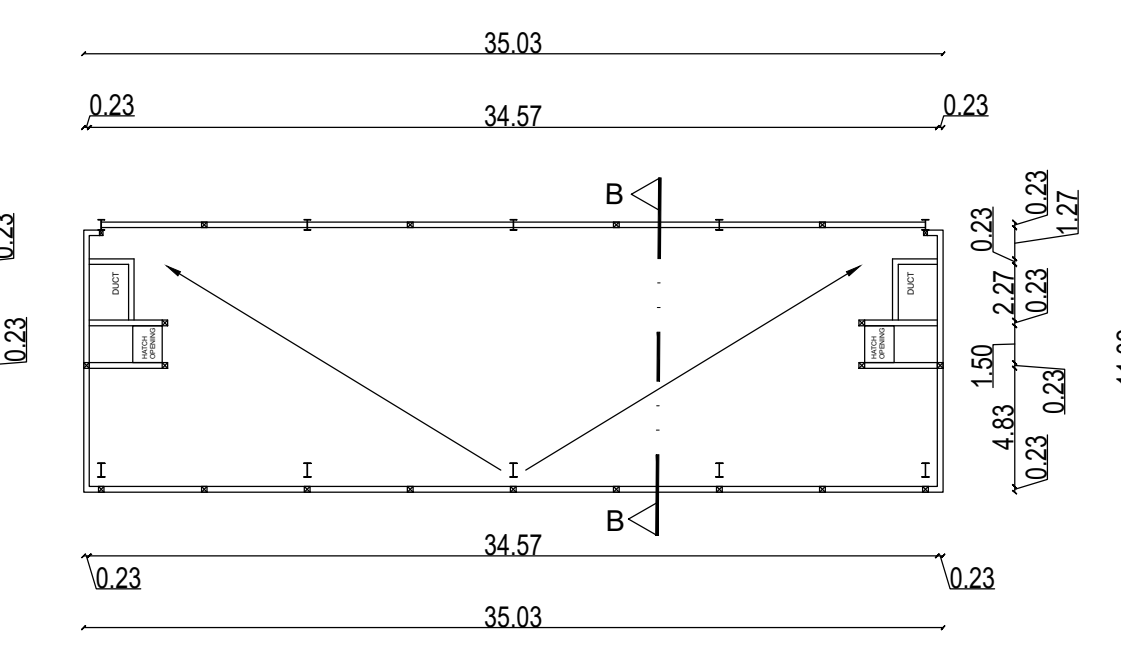

OFFICE 1 & 2-TERRACE FLOOR PLAN

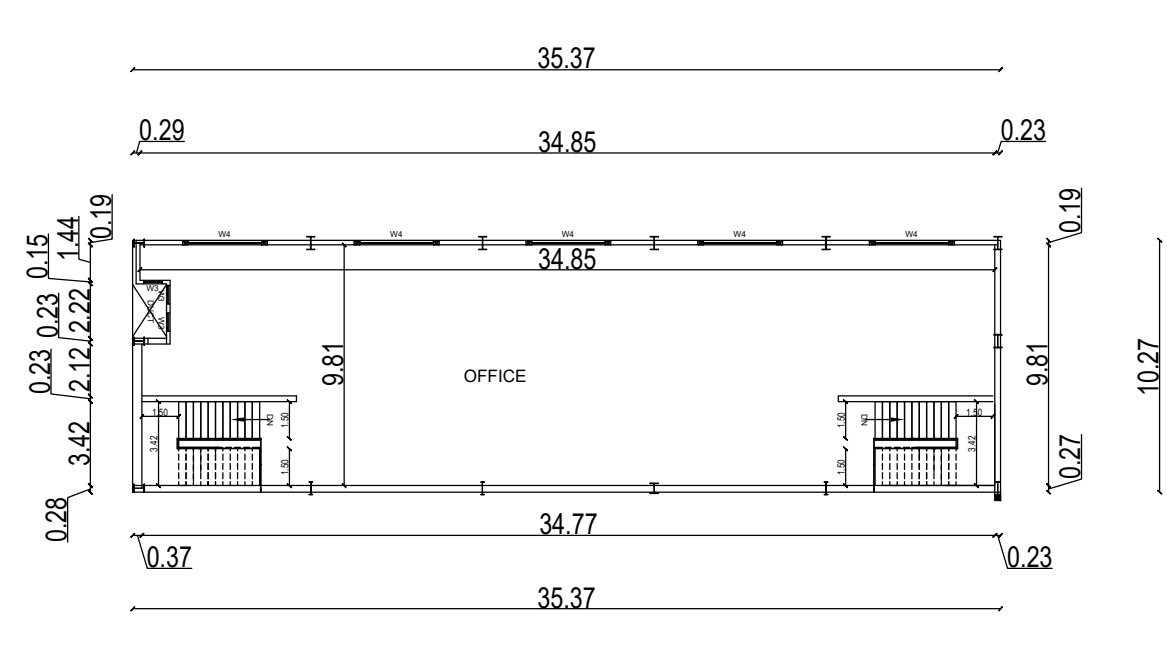

OFFICE-MEZZANINE FLOOR

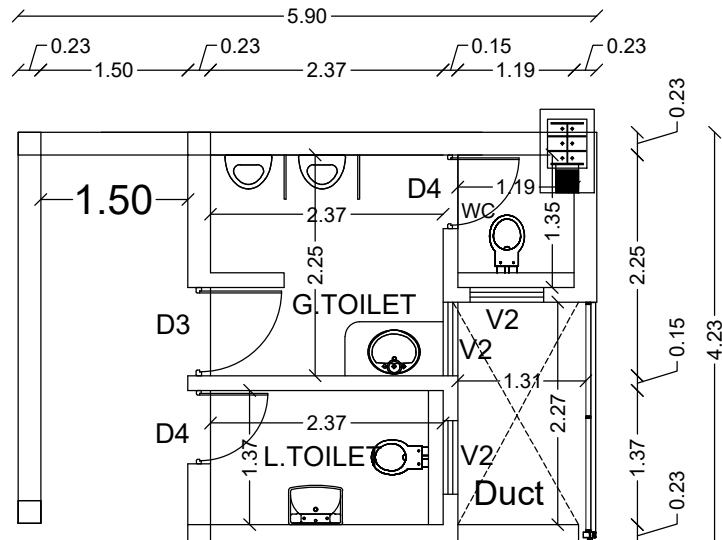

TYPICAL TOILET BLOW UP

List of machineries				
Sl.no.	Name of machineries	Nos	HP	Total HP
1	RBD-1 machine	1	80	80
2	Drum re-winder	1	150	150
3	GI re-winder	1	10	10
4	Bobbin re-winder	1	10	10
5	Electric wire rope hoist	1	10	10
6	Air compressor	1	10	10
7	Submersible pump	1	10	10
8	800 kva DG	1		
9	Laser tube cutting machine	1	10	10
10	FOT 5 ton	1	10	10
Total HP				300

SCHEDULE OF JOINERY		
TYPE	PARTICULARS	WIDTH(m) HT (m)
RS1	ROLLING SHUTTER	4.00 4.50
RS2	ROLLING SHUTTER	3.00 3.00
FD1	FIRE DOOR	1.20 2.20
D1	DOOR	2.30 2.10
D2	DOOR	1.20 2.10
D3	DOOR	0.90 2.10
D4	DOOR	0.75 2.10
W1	WINDOW	3.00 2.00
FG1	FIXED GLAZING	6.00 1.50
V1	VENTILATOR	0.60 1.00
V2	VENTILATOR	0.75 1.50

APPLICANT :

S. MOSES ARANGANATHAN
B.E., M.P.(Struct.) FIE, FIA(Struct.), FIV.
DTCF Registered Structural Engineer-Grade (SE)
DTCF Reg.No. CGLRN/SE/Gr-42019/08/033
Maduravoyal, Chennai-600095
Email id: moesssomu@gmail.com

ARCHITECT :

S. UDHAYAKUMAR, B.E., M.TECH(STRUCT),
DTCF Registration No. CGDIST/REG-12021/11/011
No. 20, 4th Cross, Vinnu Nagar,
Chengalpattu, Mch: +91 9443101912
Email id: anjuconstruction05@gmail.com

LBS/ENGINEER:

S. MOSES ARANGANATHAN
B.E., M.P.(Struct.) FIE, FIA(Struct.), FIV.
DTCF Registered Structural Engineer-Grade (SE)
DTCF Reg.No. CGLRN/SE/Gr-42019/08/033
Maduravoyal, Chennai-600095
Email id: moesssomu@gmail.com

SANITARY DETAILS				
PERSON	MALE		FEMALE	
	REQUIRED	PROVIDED	REQUIRED	PROVIDED
WC	06	06	05	05
WASH BASIN	08	08	04	05
URINALS	06	06	-	-

MAN POWER DETAILS :

TOTAL NO OF PERSONS	270 Nos
---------------------	---------

MAN POWER DETAILS :

TOTAL NO OF PERSONS	270 Nos
---------------------	---------


TITLE :

BUILDING -A4
GROUND FLOOR PLAN,
ELEVATION & SECTION


LEGEND :

PROPOSED BUILDING

SCALE : 1:300 SHEET : 06/08

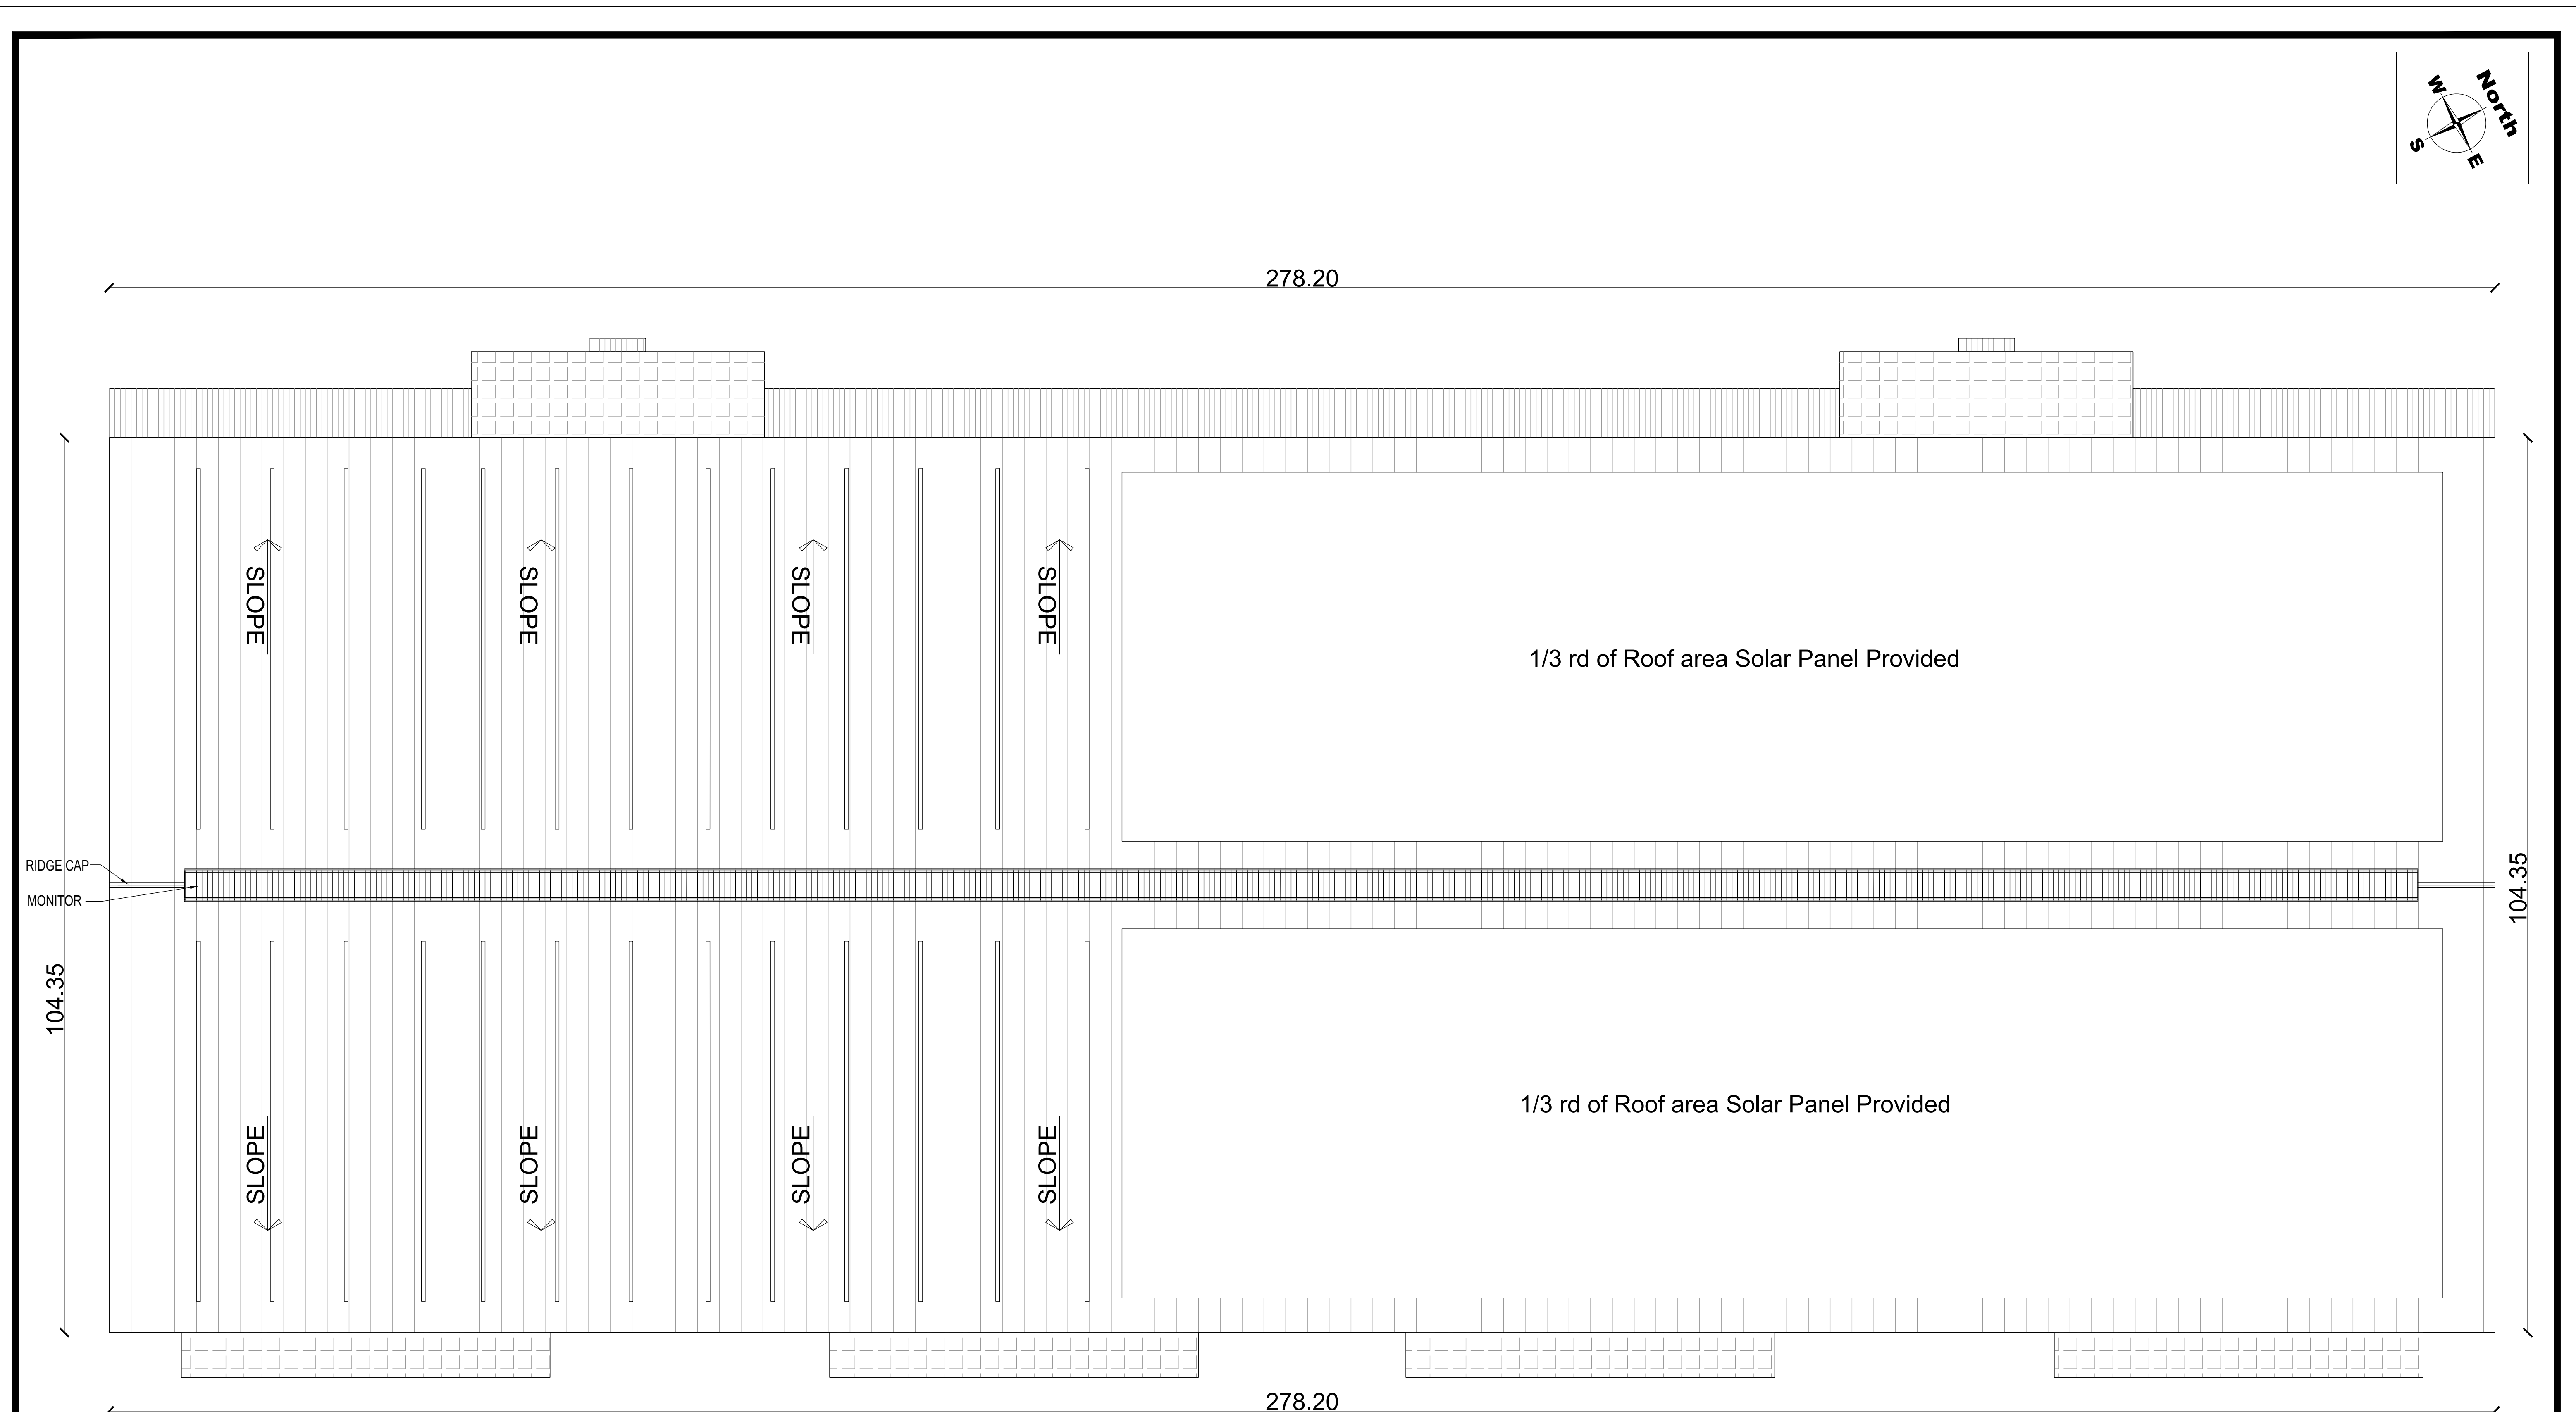

BUILDING -A3
ROOF PLAN

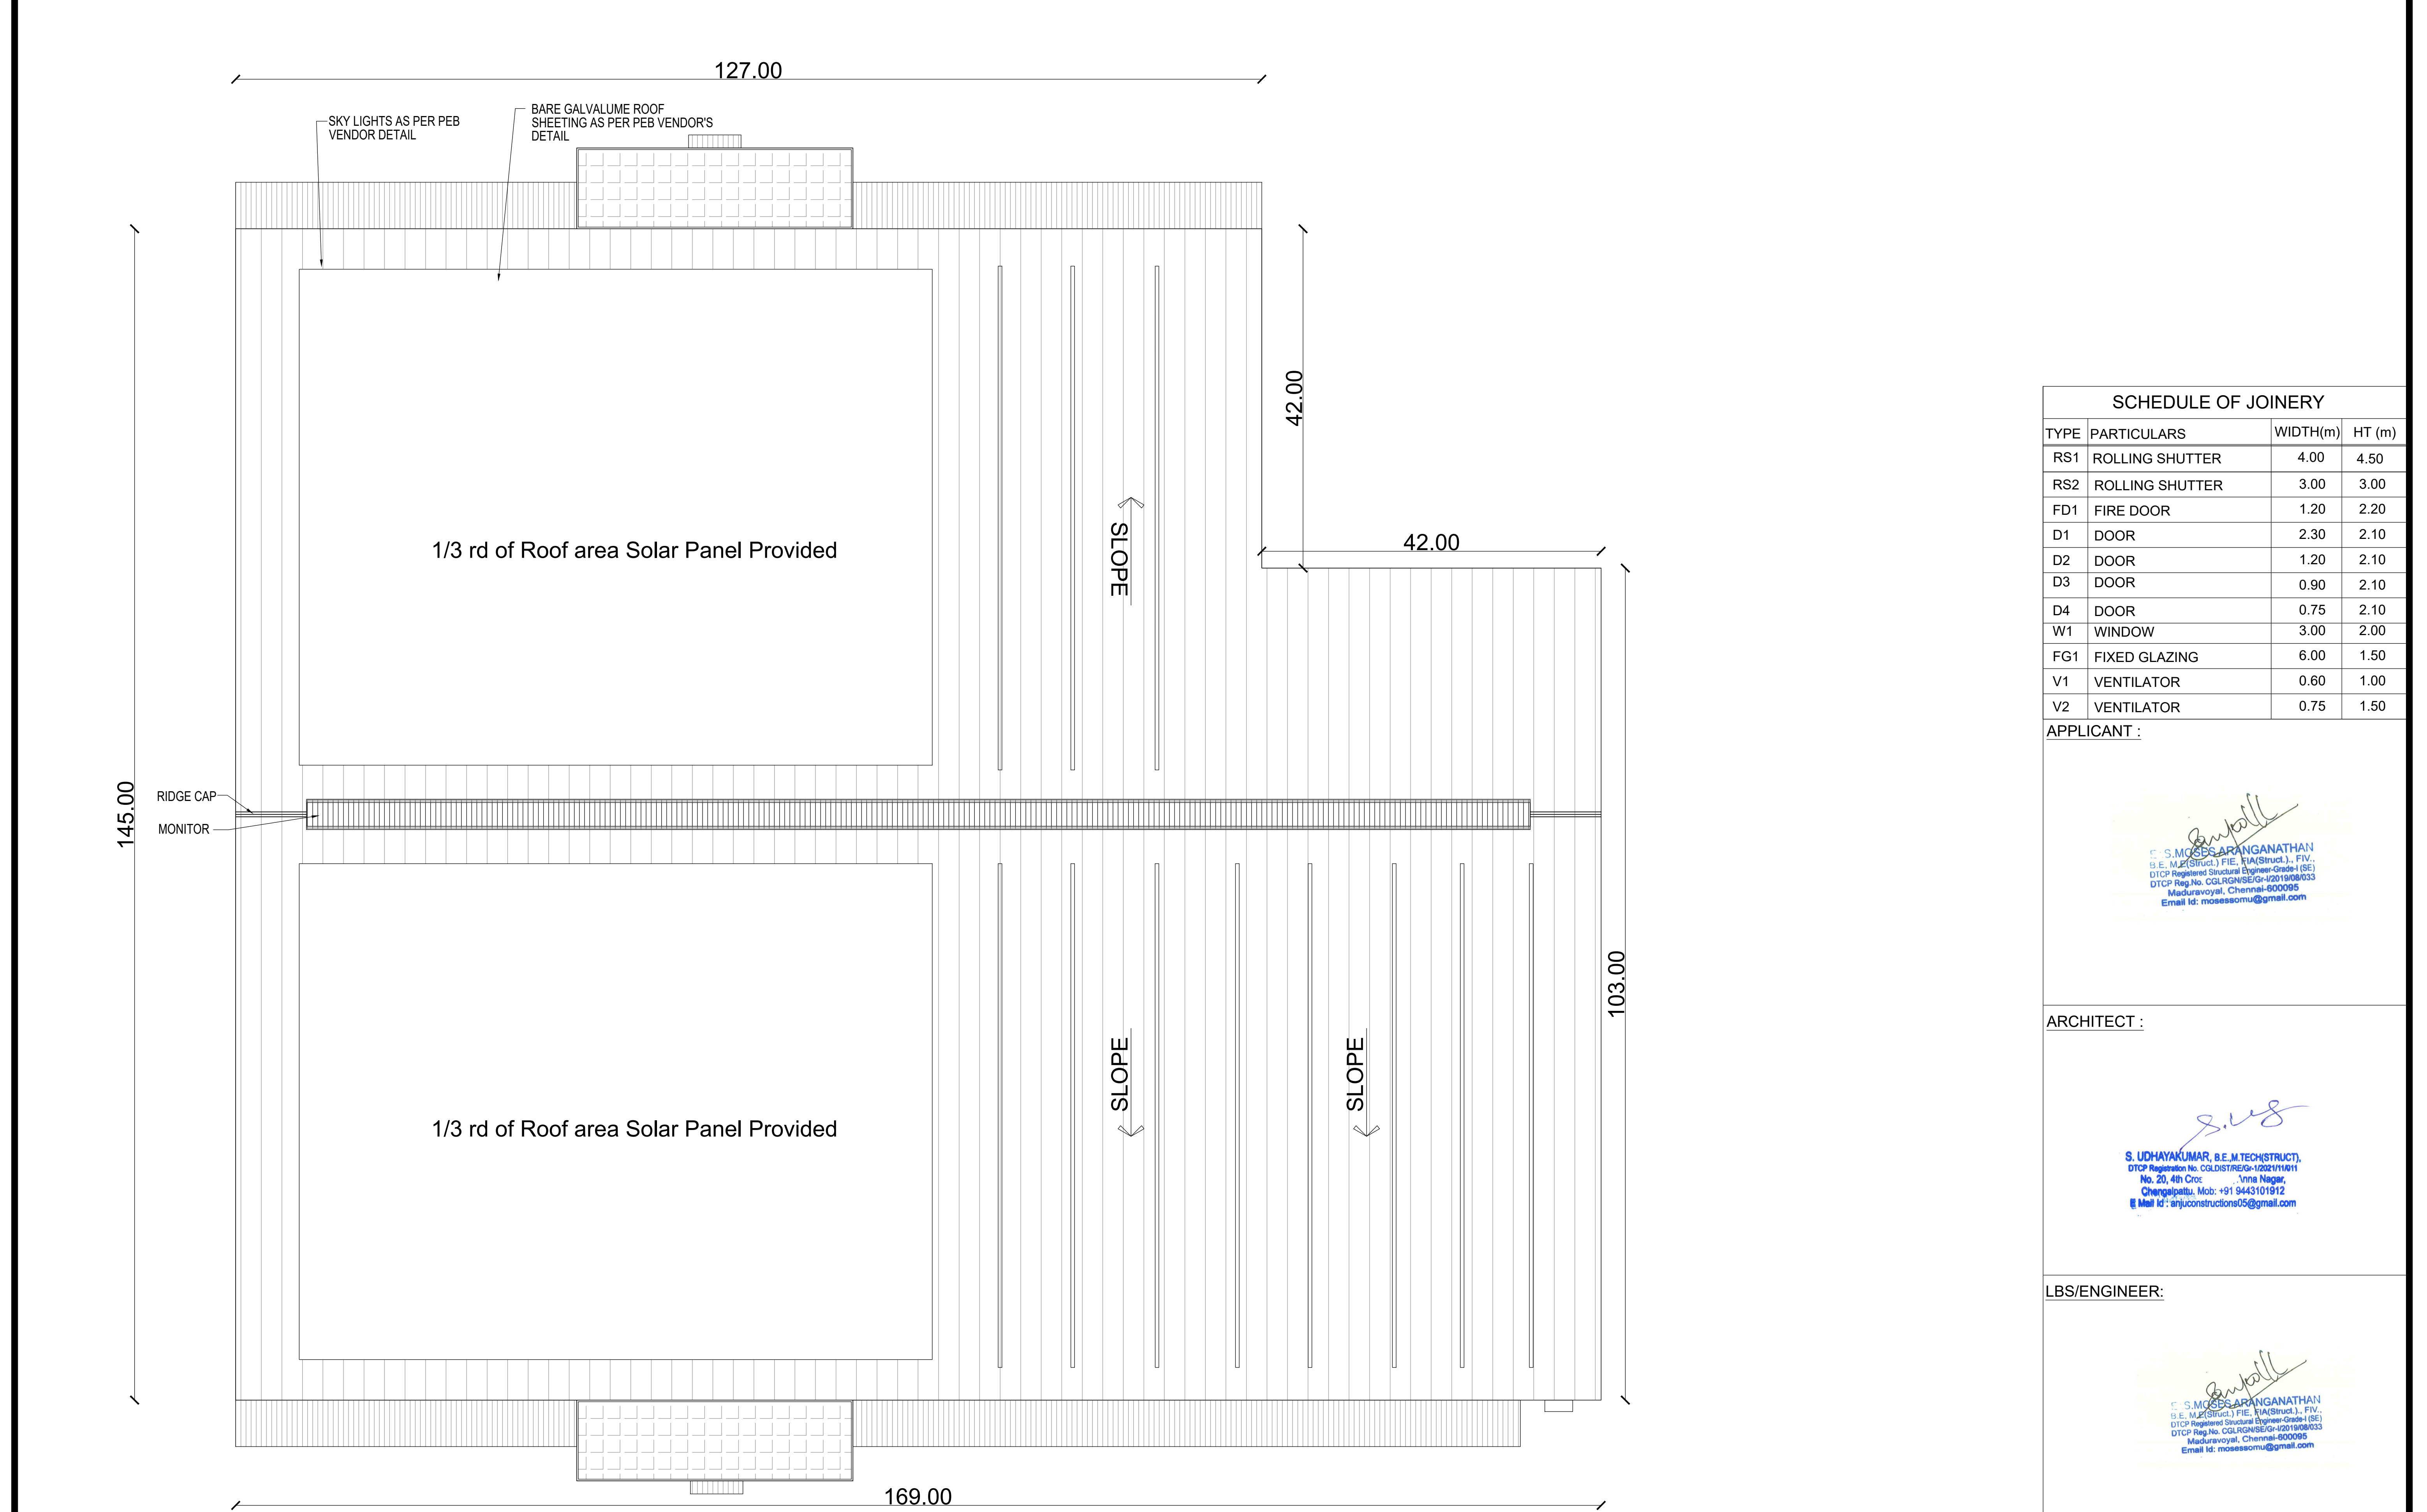

BUILDING -A4 ROOF PLAN TITLE : BUILDING -A3 & A4 ROOF PLAN	
---	--

SCHEDULE OF JOINERY			
TYPE	PARTICULARS	WIDTH(m)	HT (m)
RS1	ROLLING SHUTTER	4.00	4.50
RS2	ROLLING SHUTTER	3.00	3.00
FD1	FIRE DOOR	1.20	2.20
D1	DOOR	2.30	2.10
D2	DOOR	1.20	2.10
D3	DOOR	0.90	2.10
D4	DOOR	0.75	2.10
W1	WINDOW	3.00	2.00
G1	FIXED GLAZING	6.00	1.50
V1	VENTILATOR	0.60	1.00
V2	VENTILATOR	0.75	1.50

APPLICANT :

Bentall

C. S. MOSES - ARANGANATHAN
B.E. M.Tech (Engg.) P.E. (AIET/Bruc.), FIV.
DTC Registered Structural Engineer Grade (SE)
DTC Reg No. COLRGNEBEG-1201068053
Madurai, Chennai-600005
Email Id: mosesarun@gmail.com

ARCHITECT :


S. UDHAYAKUMAR, B.E. M.TECH(STRUCT),
DTP Registration No. COLD/07623-1003/114141
No. 20, 4th Cross, Anna Nagar,
Chengalpattu, Mch. +91 9443101912
Mail id : anjucorstructions06@gmail.com

LBS/ENGINEER:

Bentall

S. MOSES RANGANATHAN
1316, 1317, 1318, 1319 THE MARBUD, J. TIV.
OTOP Regional Directorate Engineer Grades (SE)
OTOP Reg No. COLGRWSE/G-001/0006033
Madurenyell, Chennai-600095
Email id: mosesrnu@gmail.com


TITLE :

BUILDING -A3 & A4
ROOF PLAN


LEGEND :

PROPOSED BUILDING


SCALE : 1:300 SHEET : 07/08

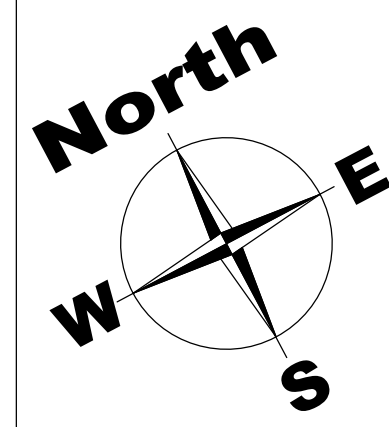

BLOCK -9 WASTE CONVERTER SHED

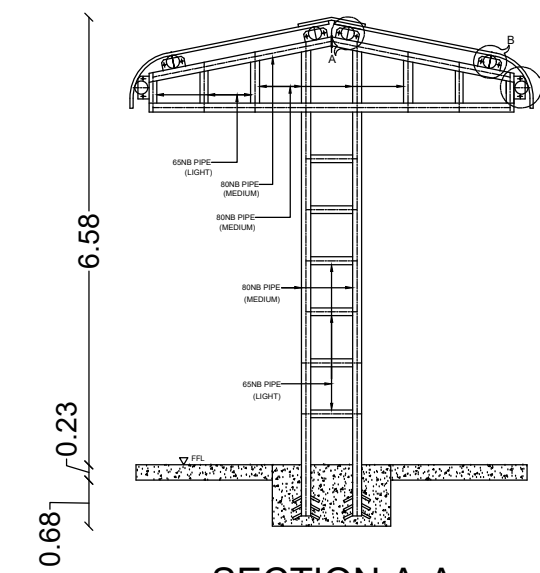


SECTION A-A

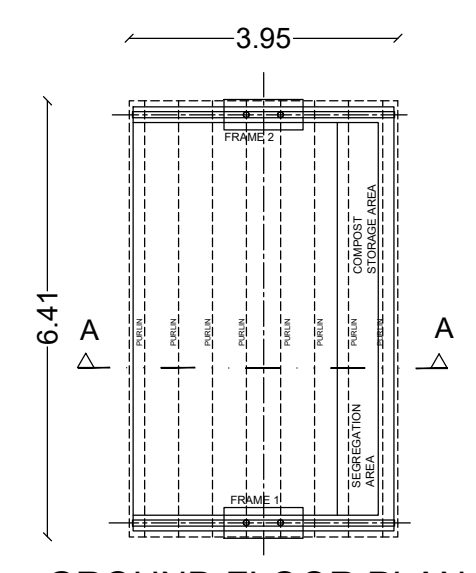


GROUND FLOOR PLAN

BLOCK -14 METERING KIOSK - 1 to 11 Nos

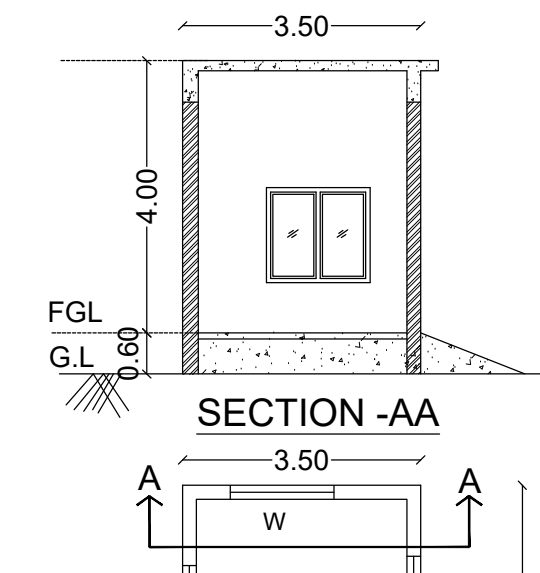

SECTION-AA


PLAN

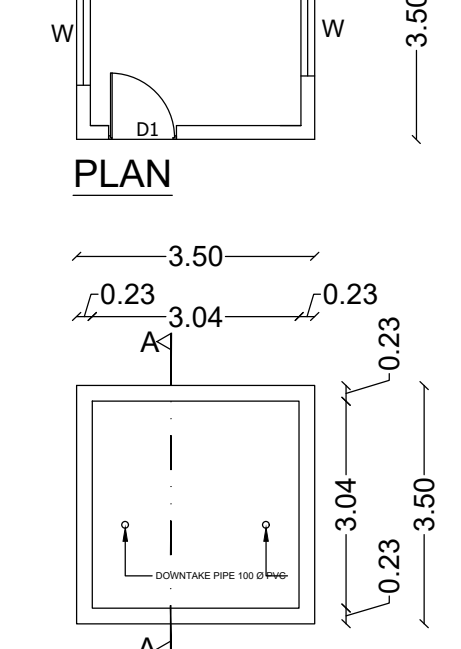

TERRACE FLOOR PLAN

SCHEDULE OF JOINERY

TYPE	PARTICULARS	WIDTH(m)	HT (m)
RS1	ROLLING SHUTTER	4.20	3.25
D1	DOOR	1.50	2.20
W1	WINDOW	3.00	1.00
W2	WINDOW	2.00	1.00

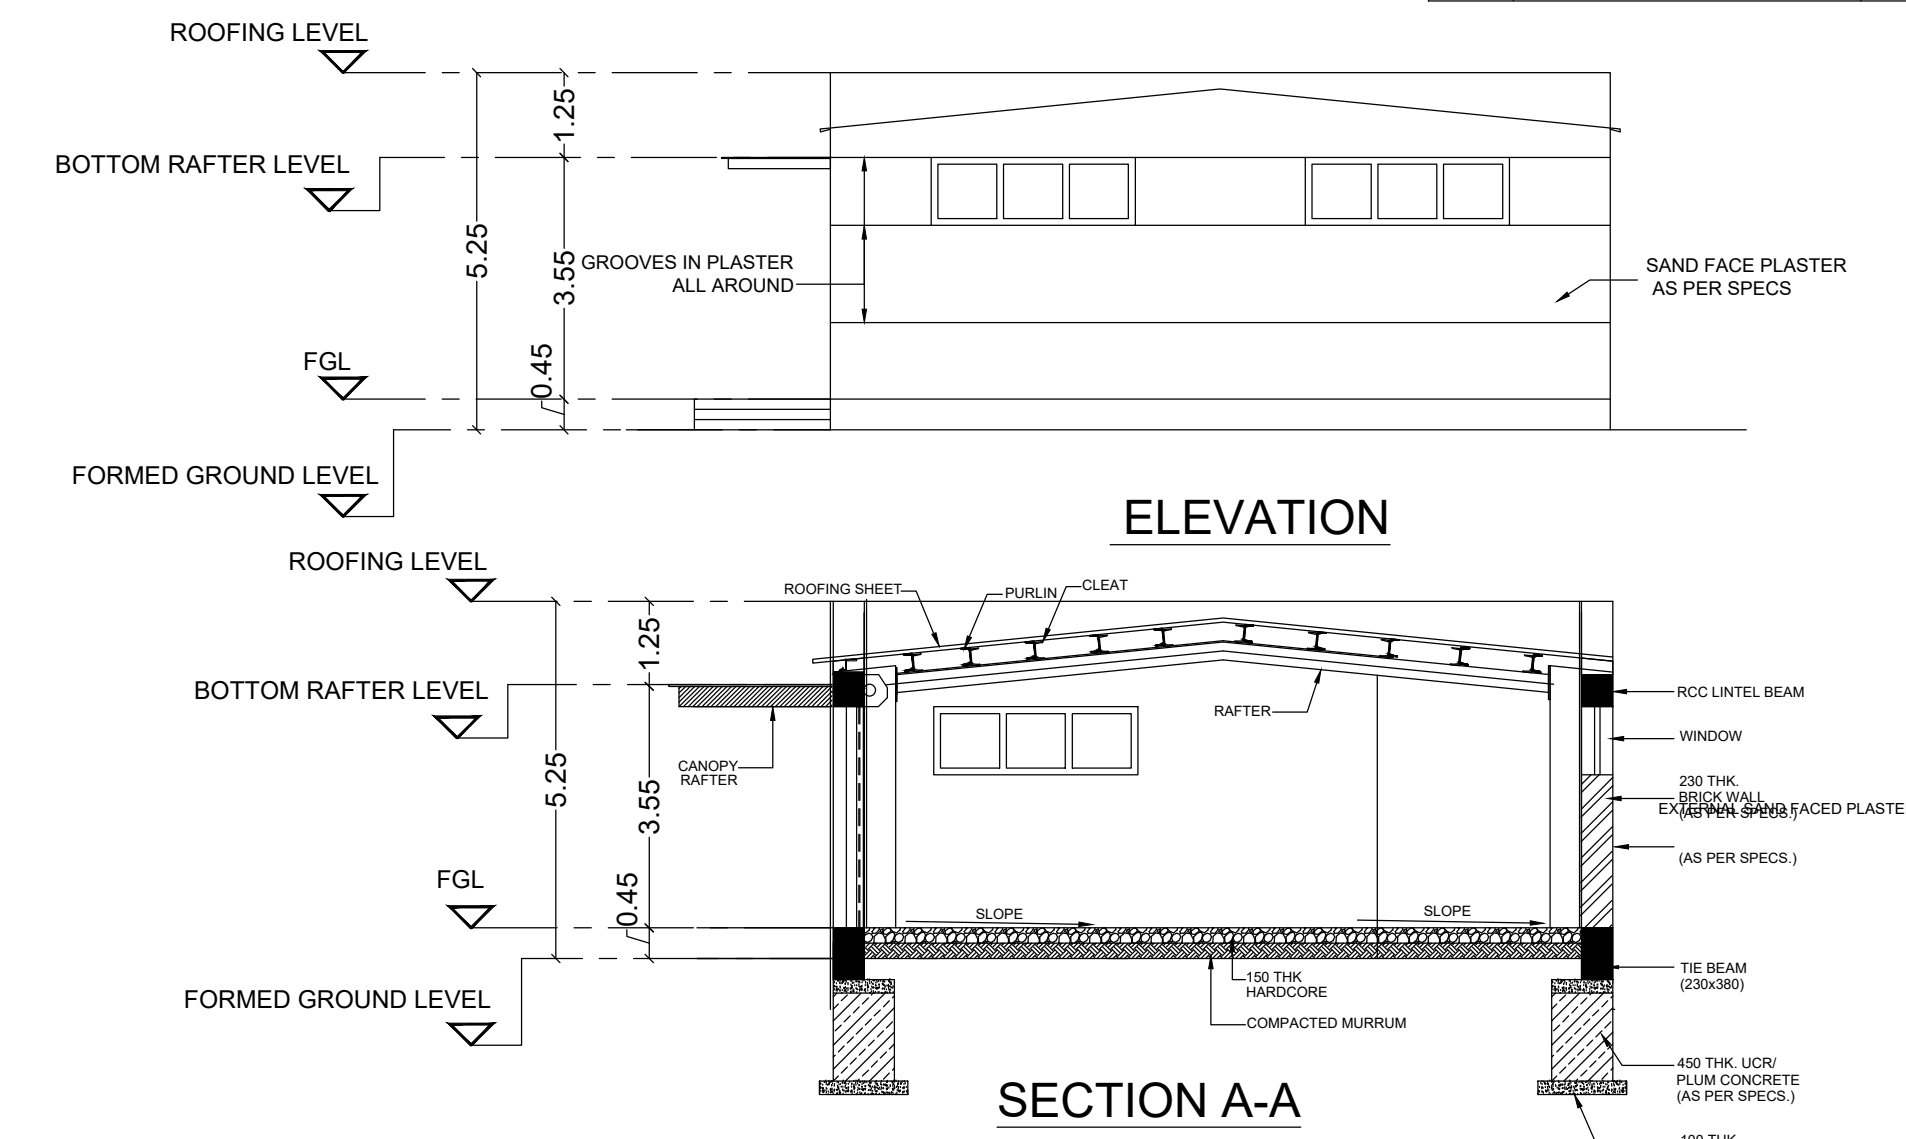

SECTION A-A
BLOCK -12 PUMP ROOM

APPLICANT :

S. Udhayakumar
S. UDHAYAKUMAR, B.E. M.TECH(STRUCT.), FIV.
DTP Registered Structural Engineer-Grade I (SE)
DTPC Reg.No. CGLR05B5G-0201908033
Madurai, Tamil Nadu - 625 009
Email Id: moosessom@gmail.com

ARCHITECT :

S. Udhayakumar
S. UDHAYAKUMAR, B.E. M.TECH(STRUCT.), FIV.
DTP Registered Structural Engineer-Grade I (SE)
DTPC Reg.No. CGLR05B5G-0201908033
Madurai, Tamil Nadu - 625 009
Email Id: moosessom@gmail.com

LBS/ENGINEER:

S. Udhayakumar
S. UDHAYAKUMAR, B.E. M.TECH(STRUCT.), FIV.
DTP Registered Structural Engineer-Grade I (SE)
DTPC Reg.No. CGLR05B5G-0201908033
Madurai, Tamil Nadu - 625 009
Email Id: moosessom@gmail.com


TITLE :
FM OFFICE, PUMP ROOM,
WASTE CONVERTER SHED, PANNEL ROOM
STP PUMP & DRIVER'S ROOM, SECURITY OFFICE

LEGEND :


PROPOSED BUILDING

SCALE : 1:350


SHEET : 08/08

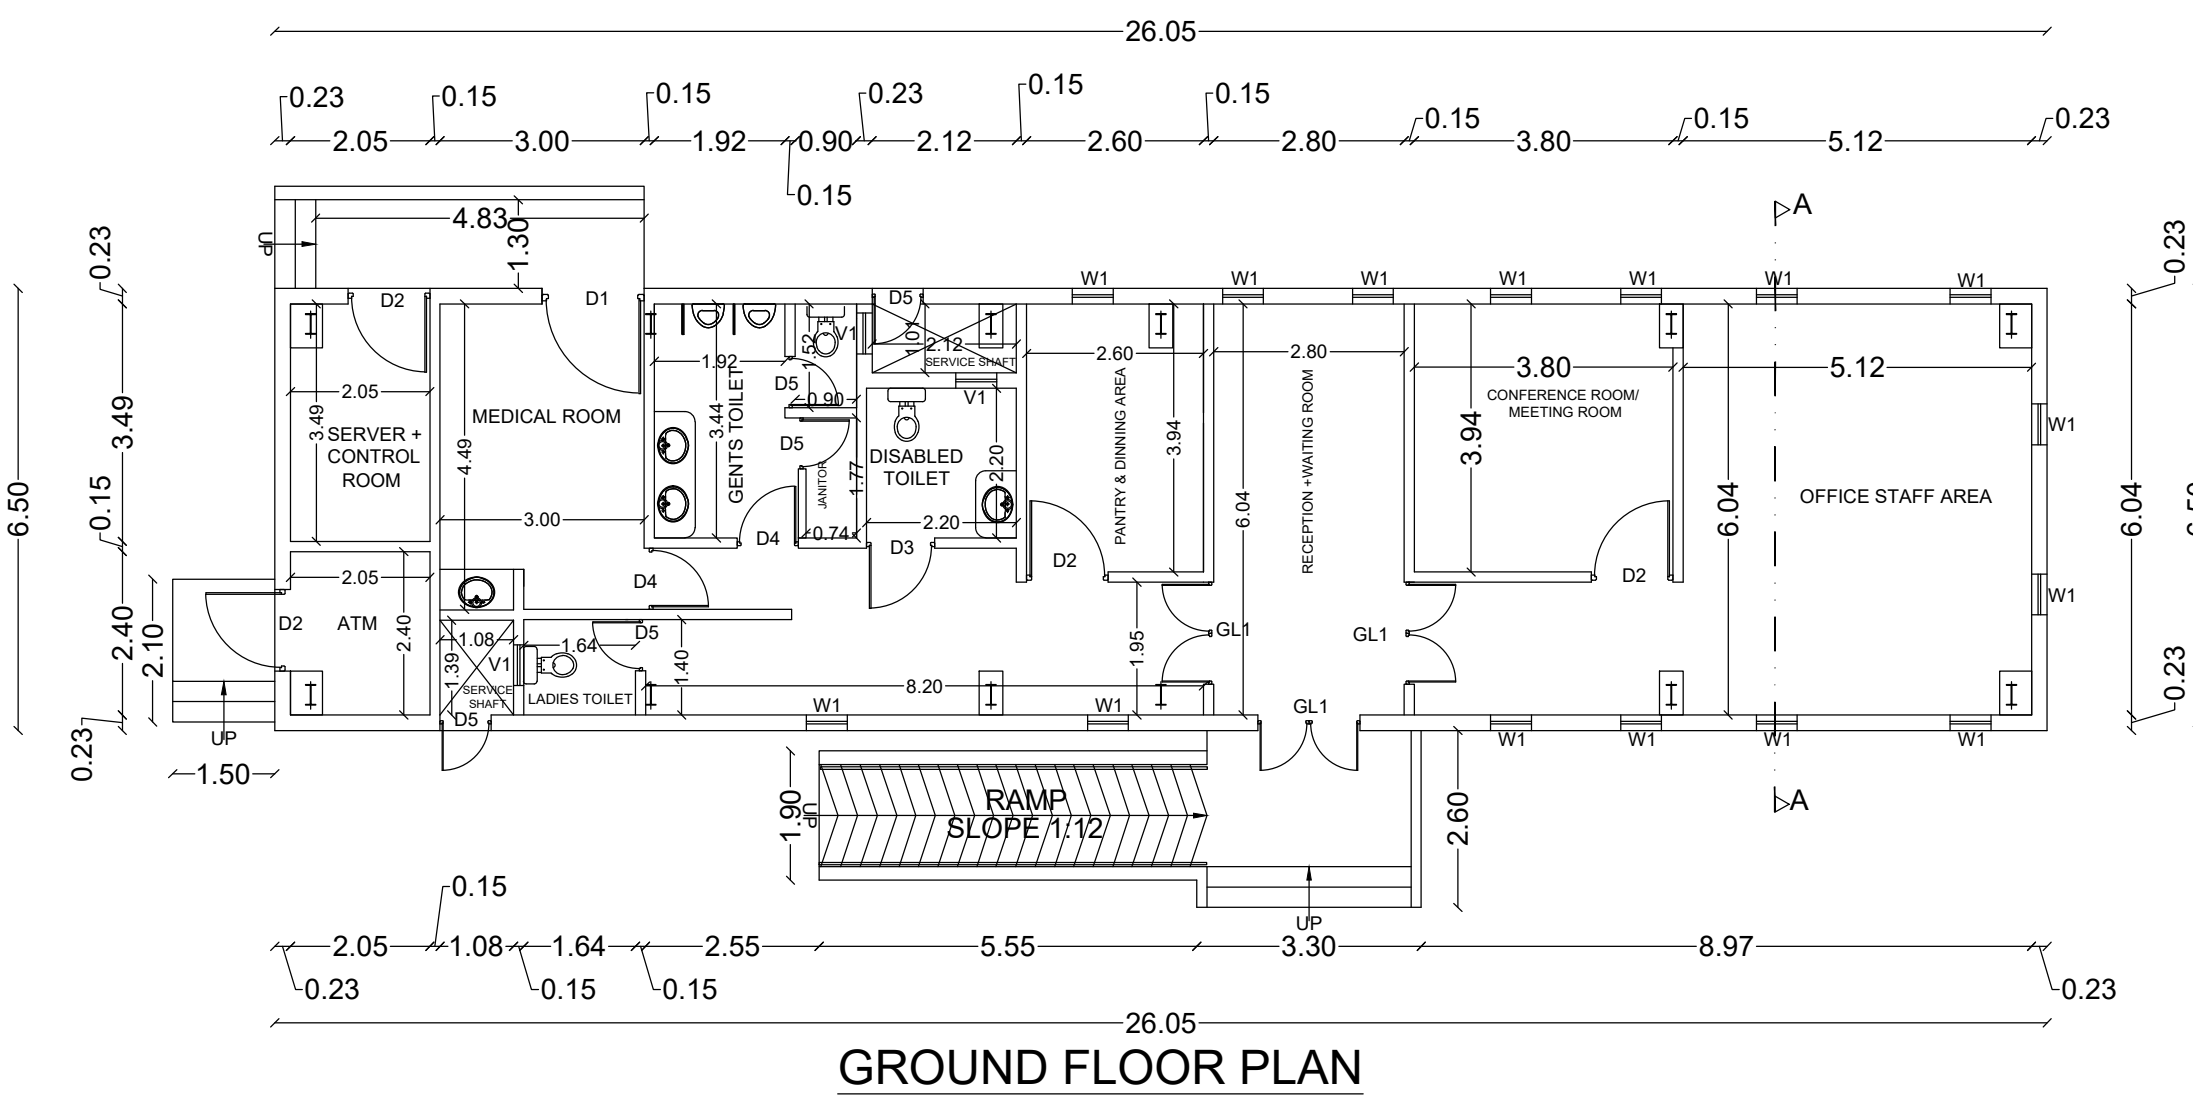


GROUND FLOOR PLAN

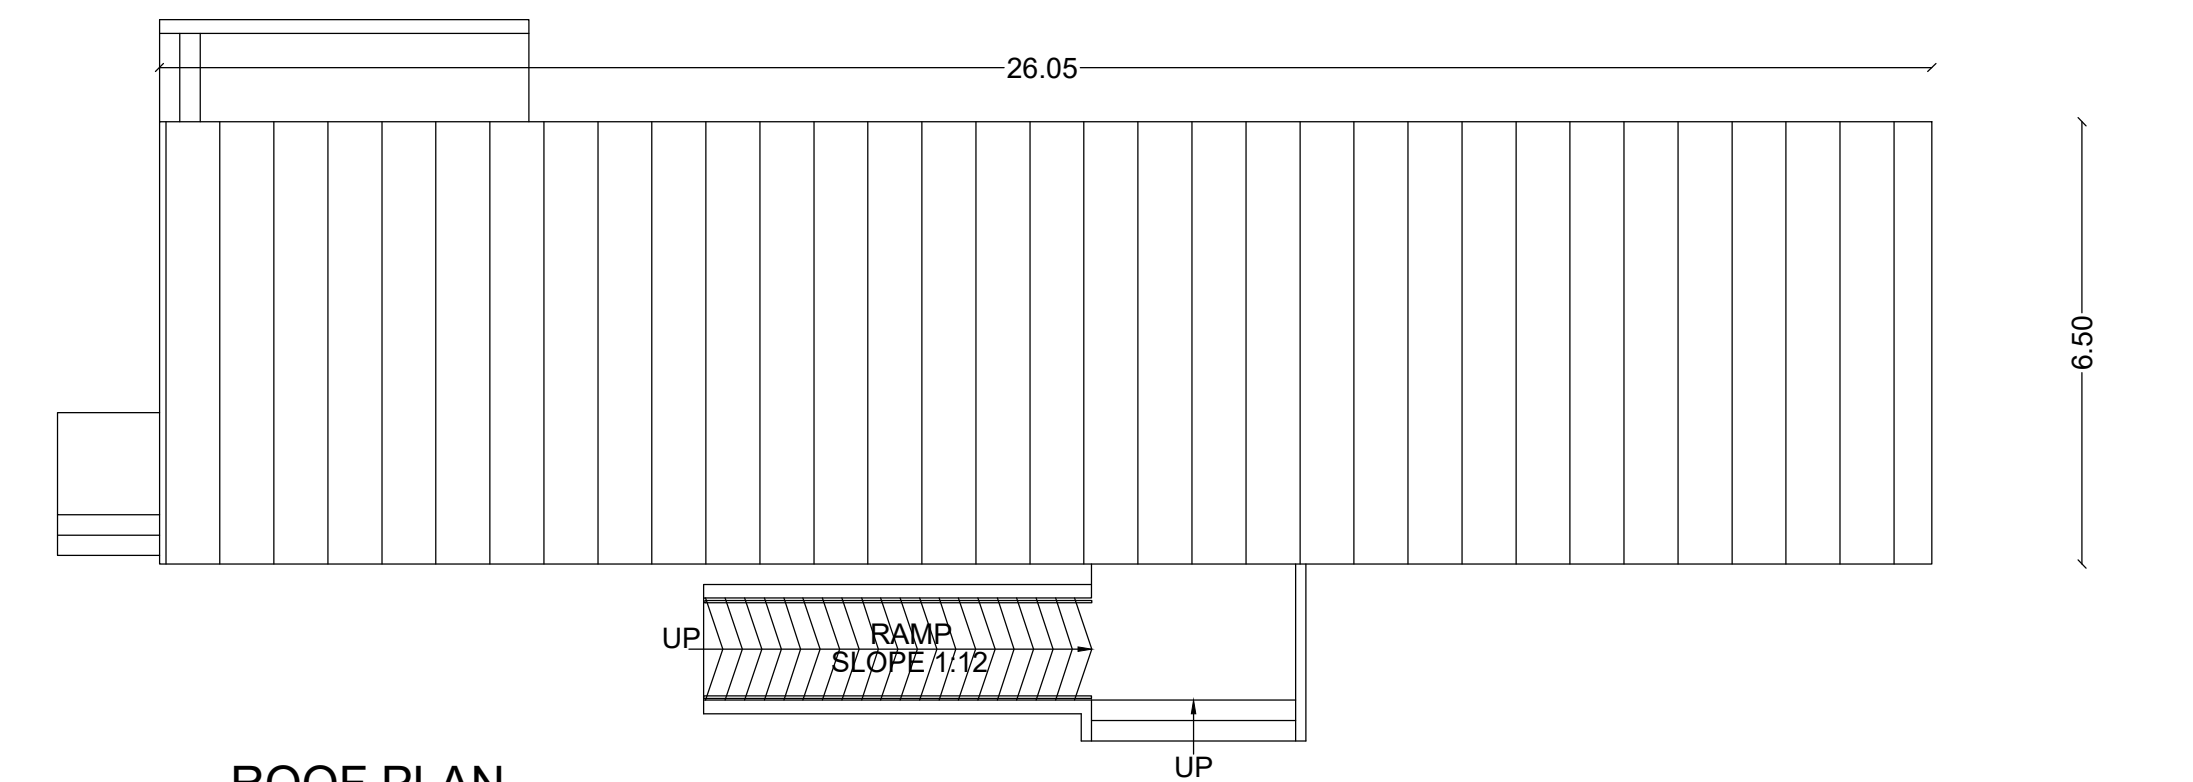

ROOF PLAN

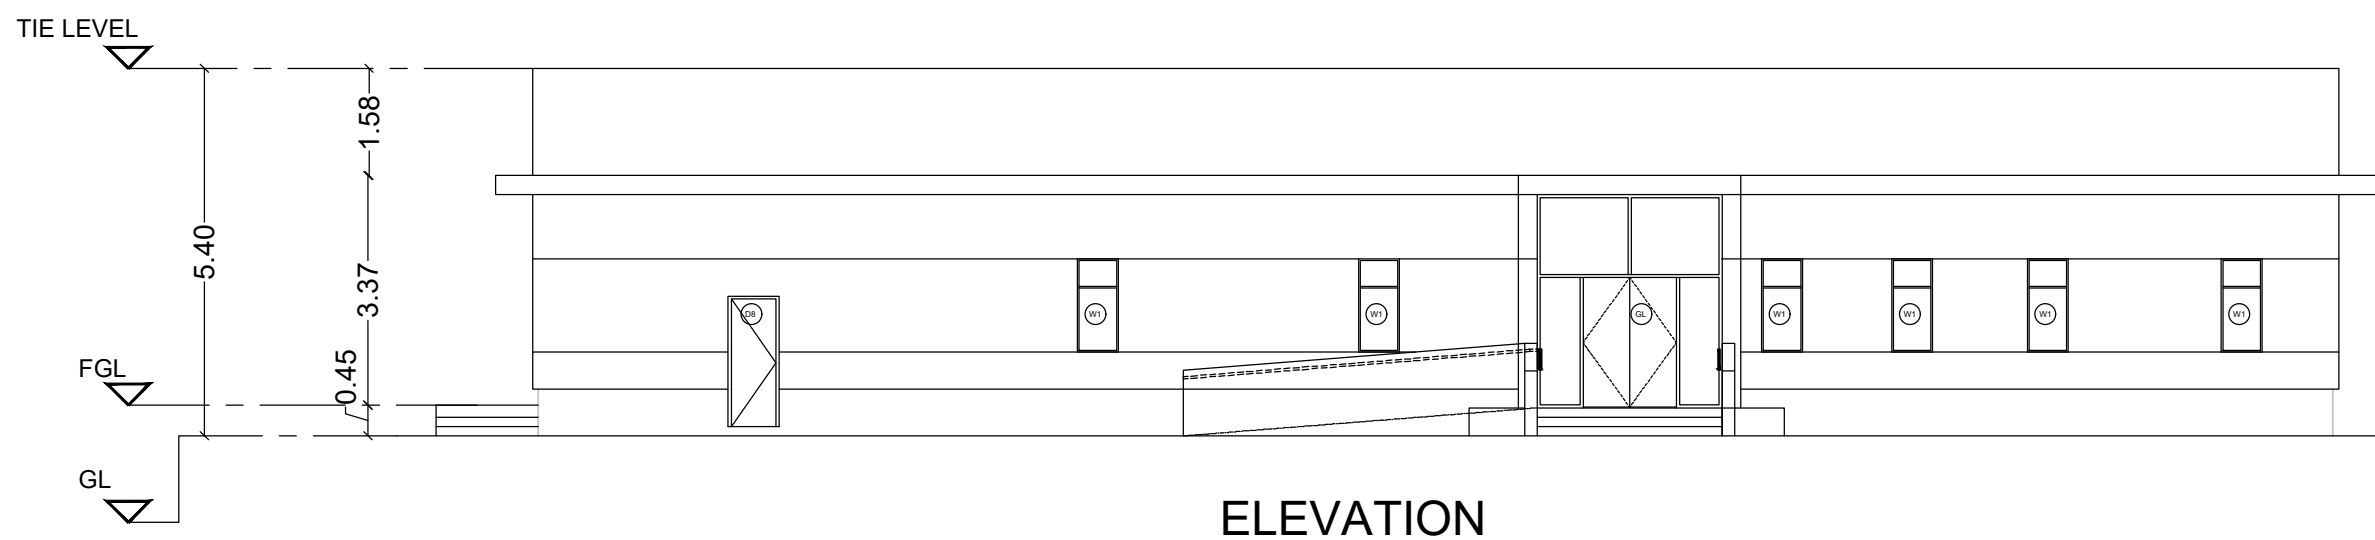


ELEVATION

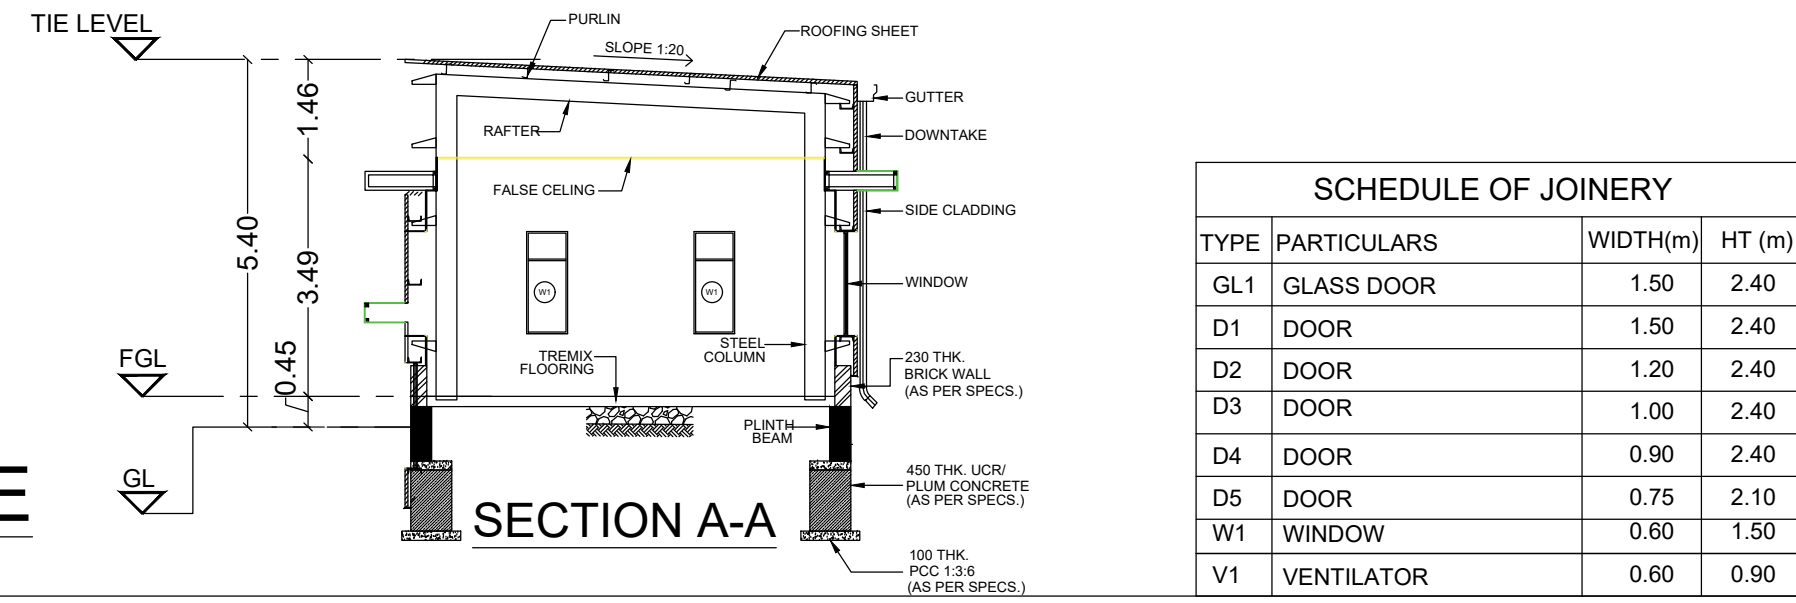


SECTION A-A

SCHEDULE OF JOINERY


TYPE	PARTICULARS	WIDTH(m)	HT (m)
GL1	GLASS DOOR	1.50	2.40
D1	DOOR	1.50	2.40
D2	DOOR	1.20	2.40
D3	DOOR	1.00	2.40
D4	DOOR	0.90	2.40
D5	DOOR	0.75	2.10
W1	WINDOW	0.60	1.50
V1	VENTILATOR	0.60	0.90

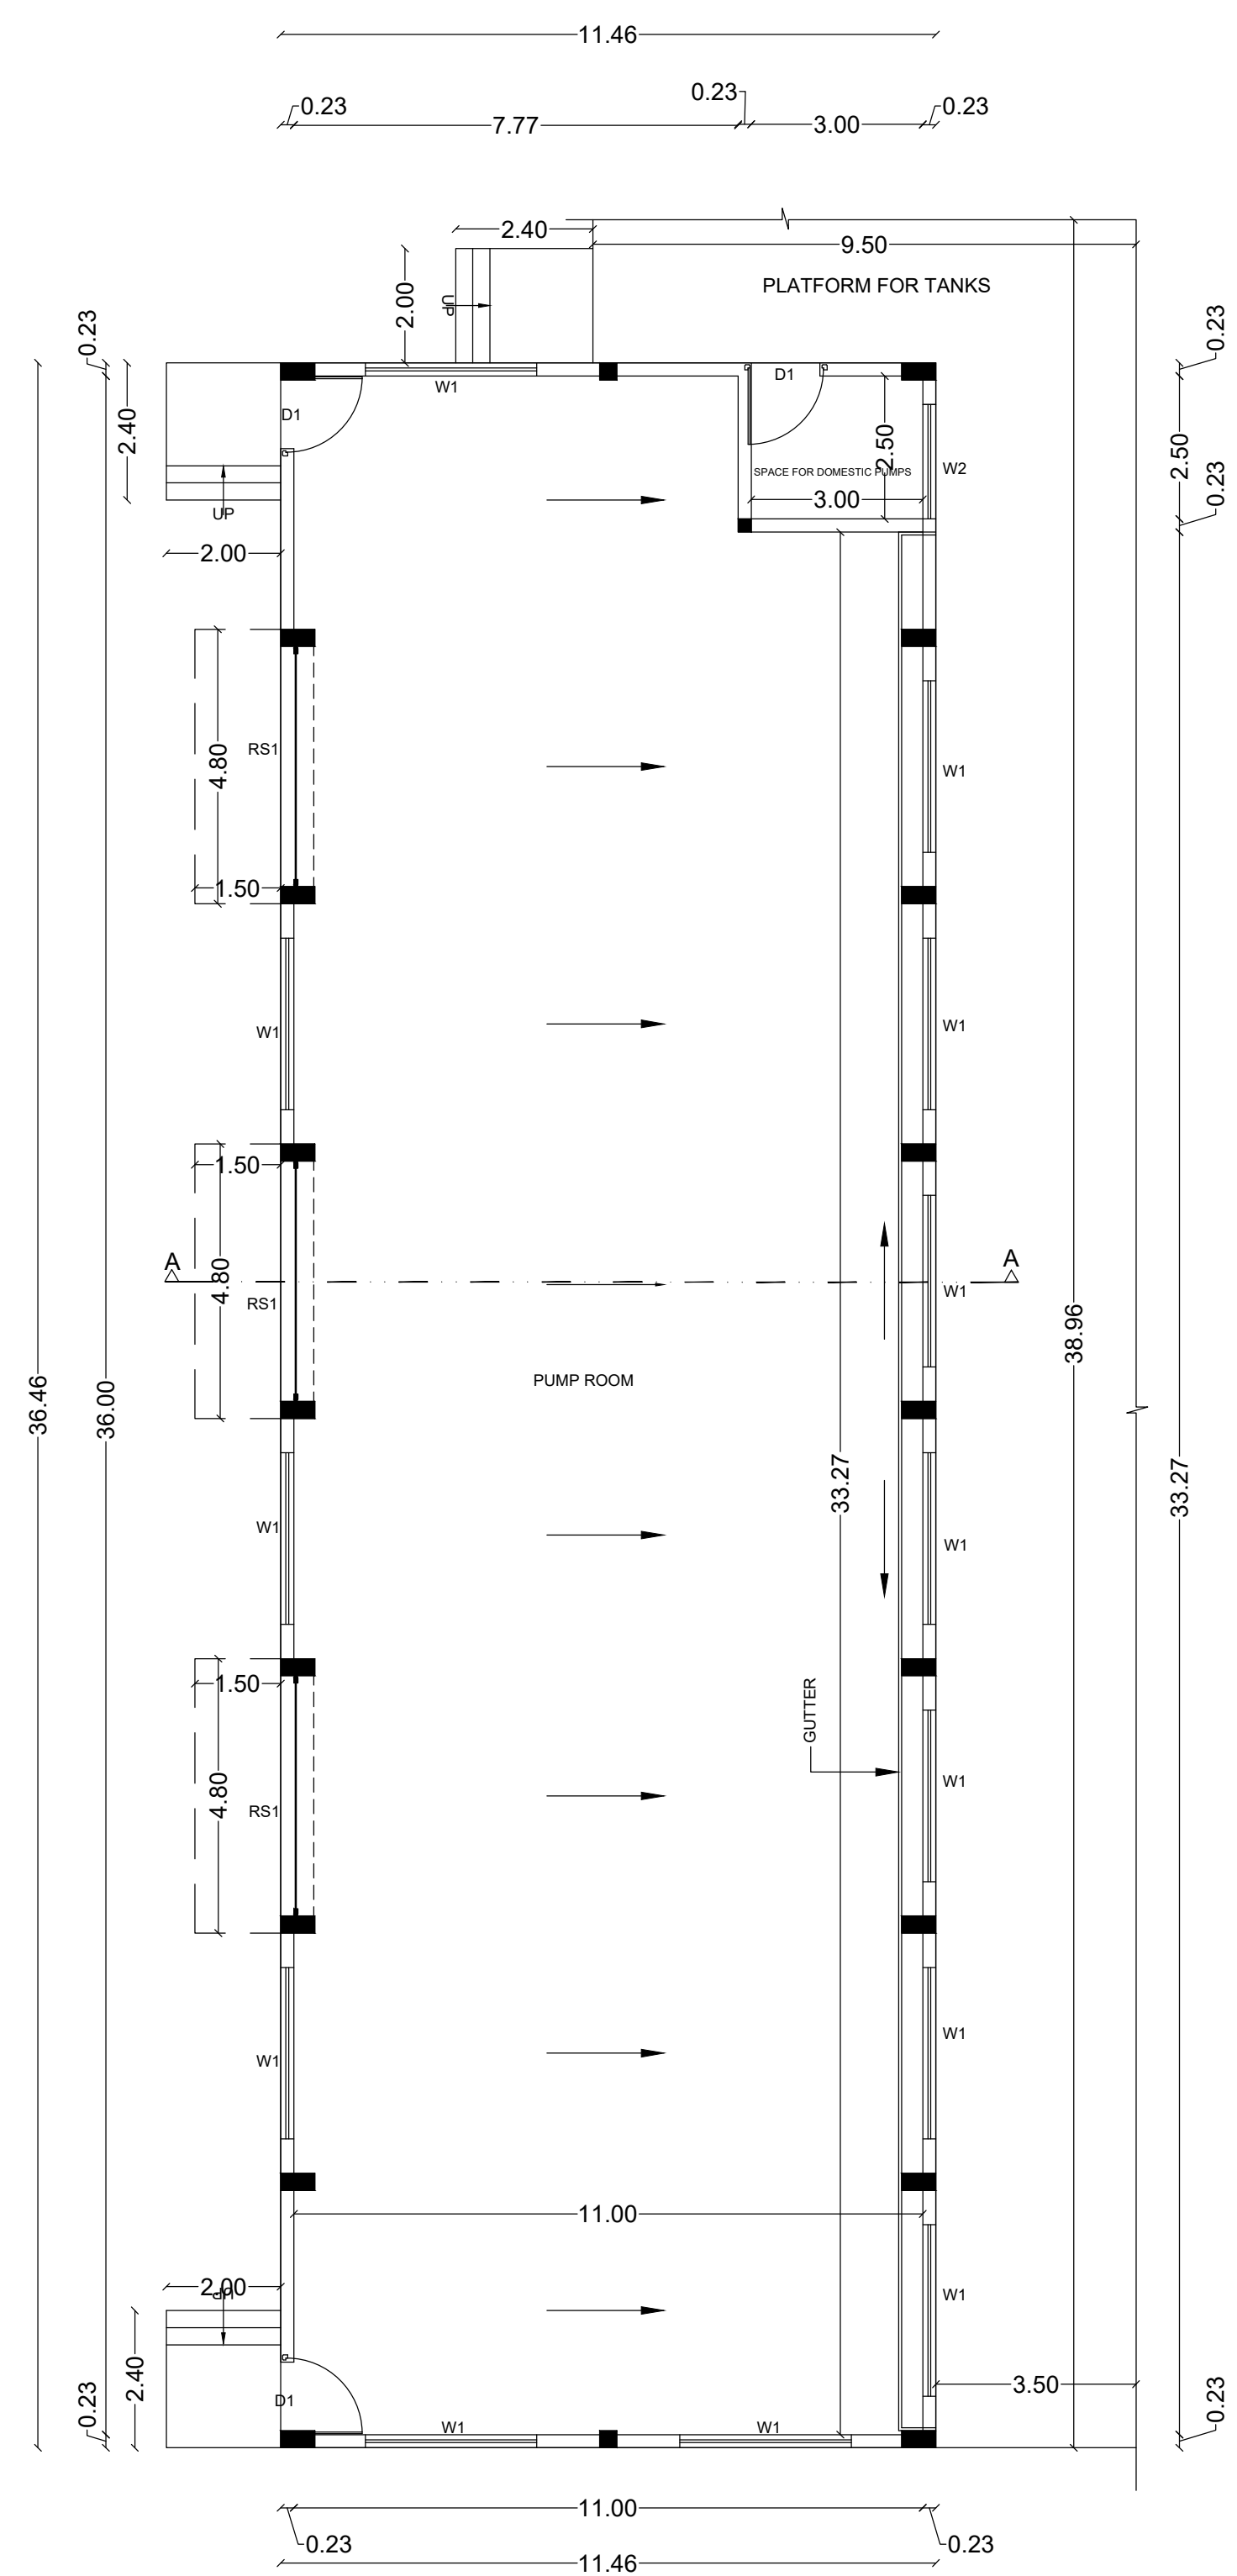

GROUND FLOOR PLAN

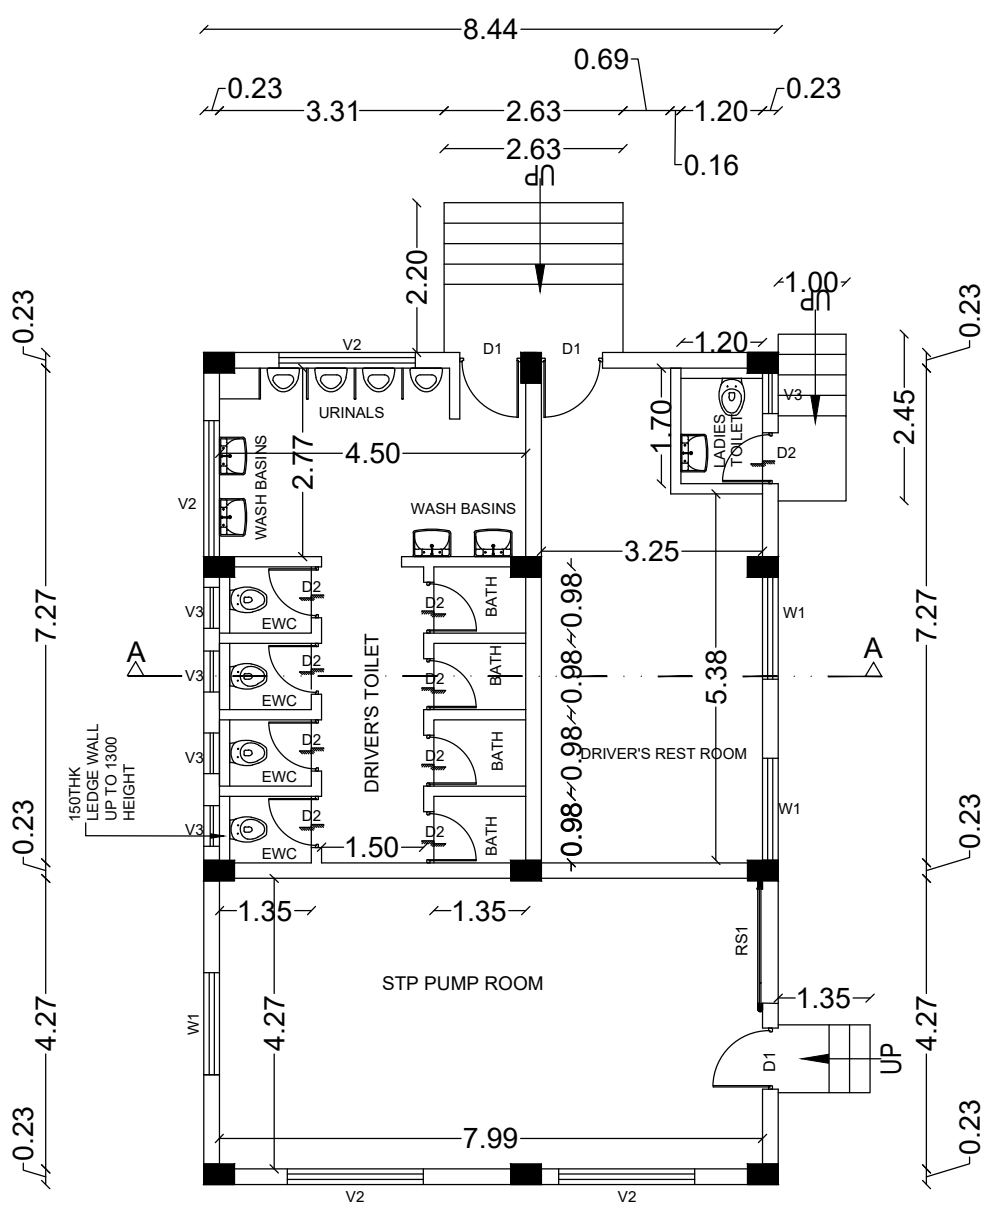

GROUND FLOOR PLAN

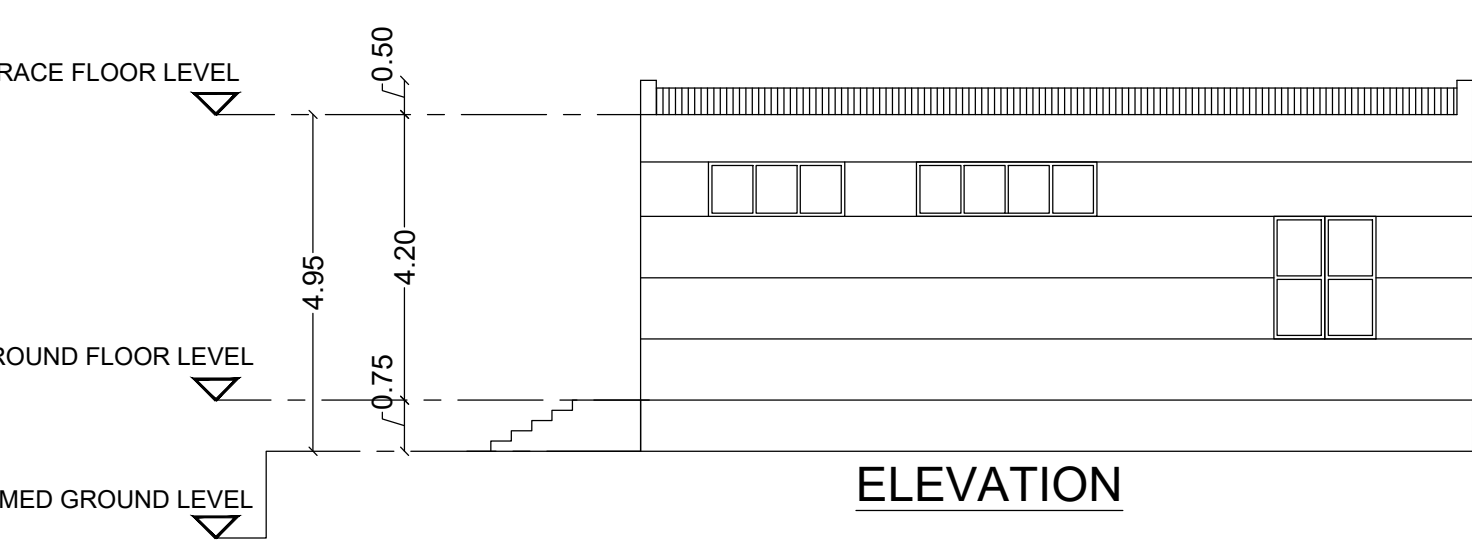


ELEVATION


SCHEDULE OF JOINERY

TYPE	PARTICULARS	WIDTH(m)	HT (m)
RS1	ROLLING SHUTTER	1.80	2.70
D1	DOOR	0.90	2.20
D2	DOOR	0.75	2.20
W1	WINDOW	1.50	1.80
V1	VENTILATOR	2.65	0.80
V2	VENTILATOR	2.00	0.80
V3	VENTILATOR	0.60	0.80

BLOCK -7 & 8 STP PUMP & DRIVER'S ROOM - 1 & 2

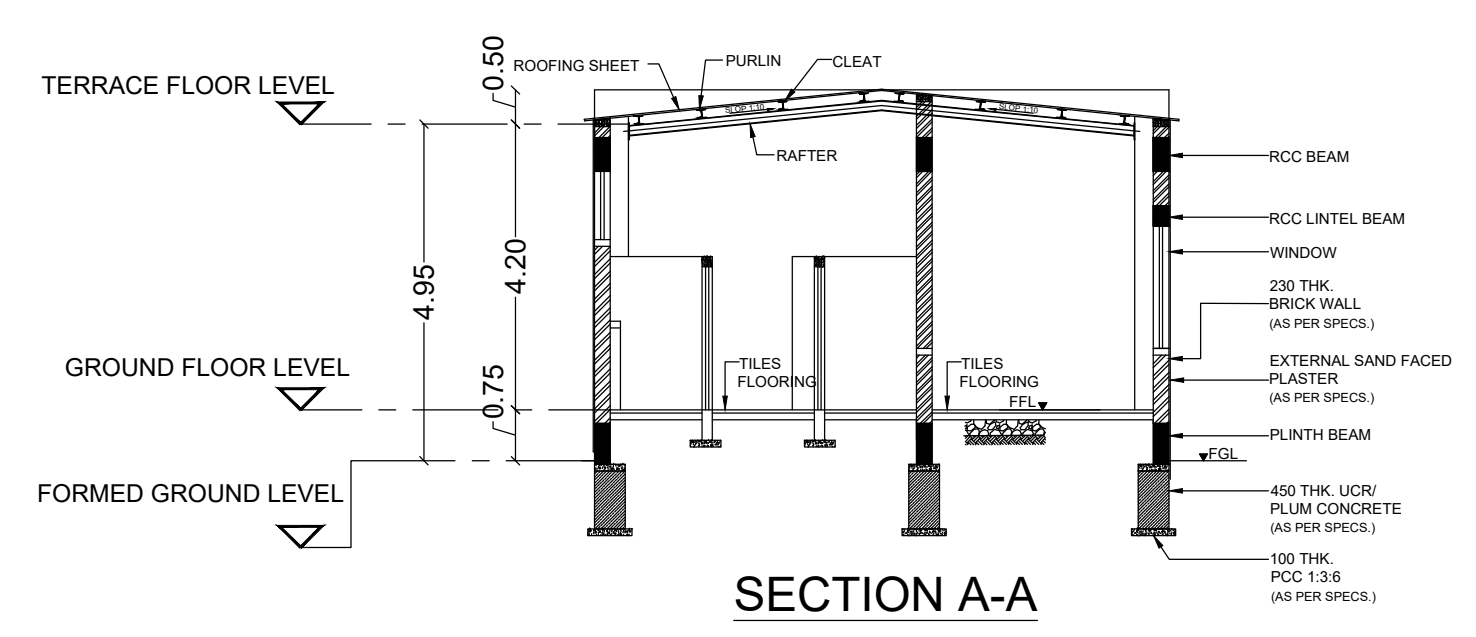


SECTION A-A

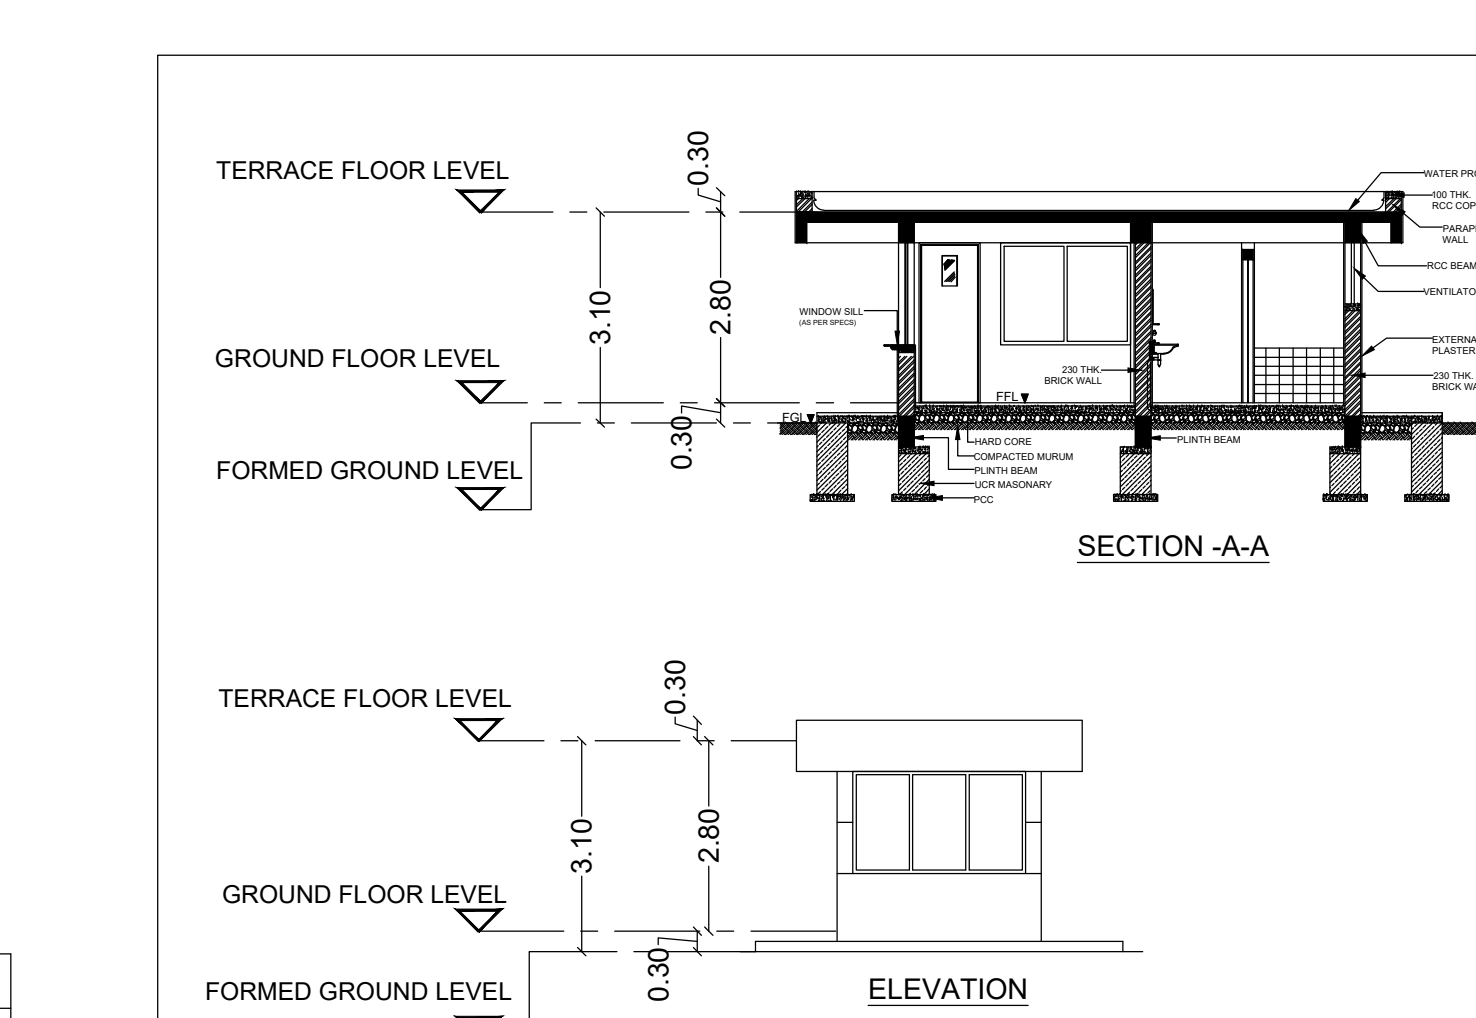


ELEVATION

BLOCK -13 SECURITY OFFICE

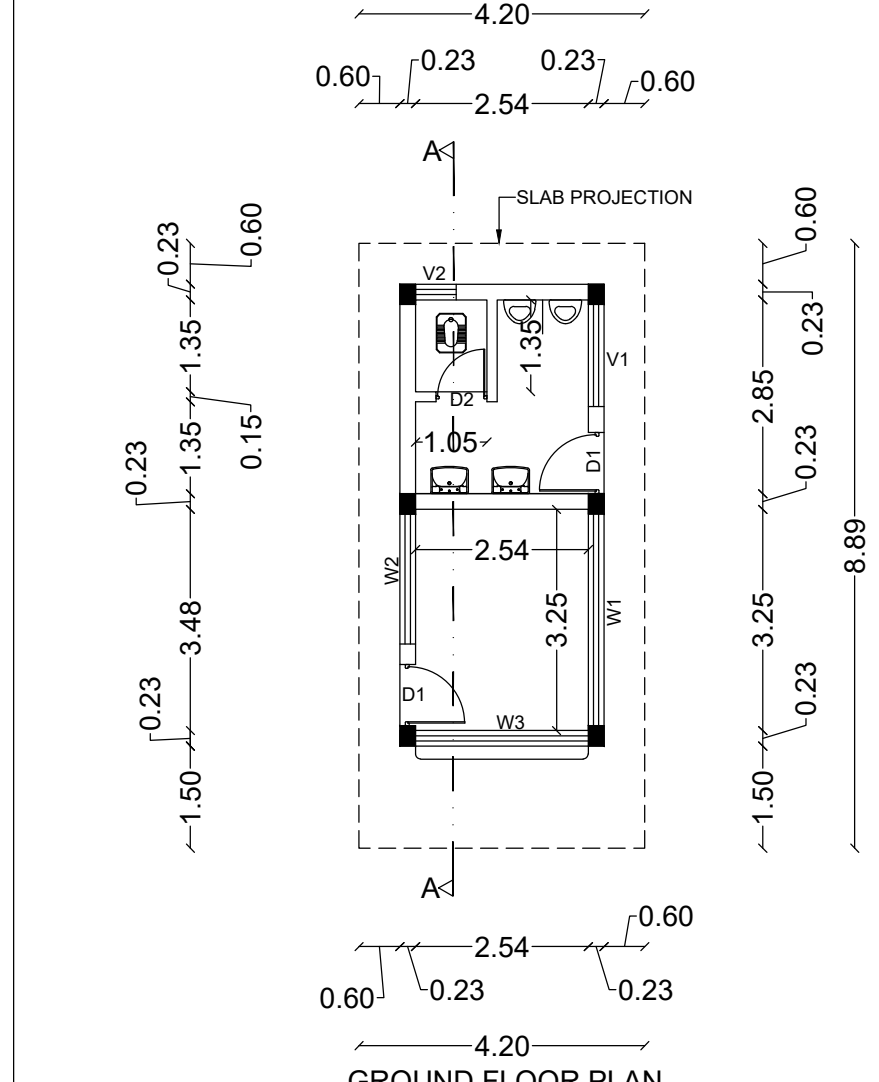

GROUND FLOOR PLAN

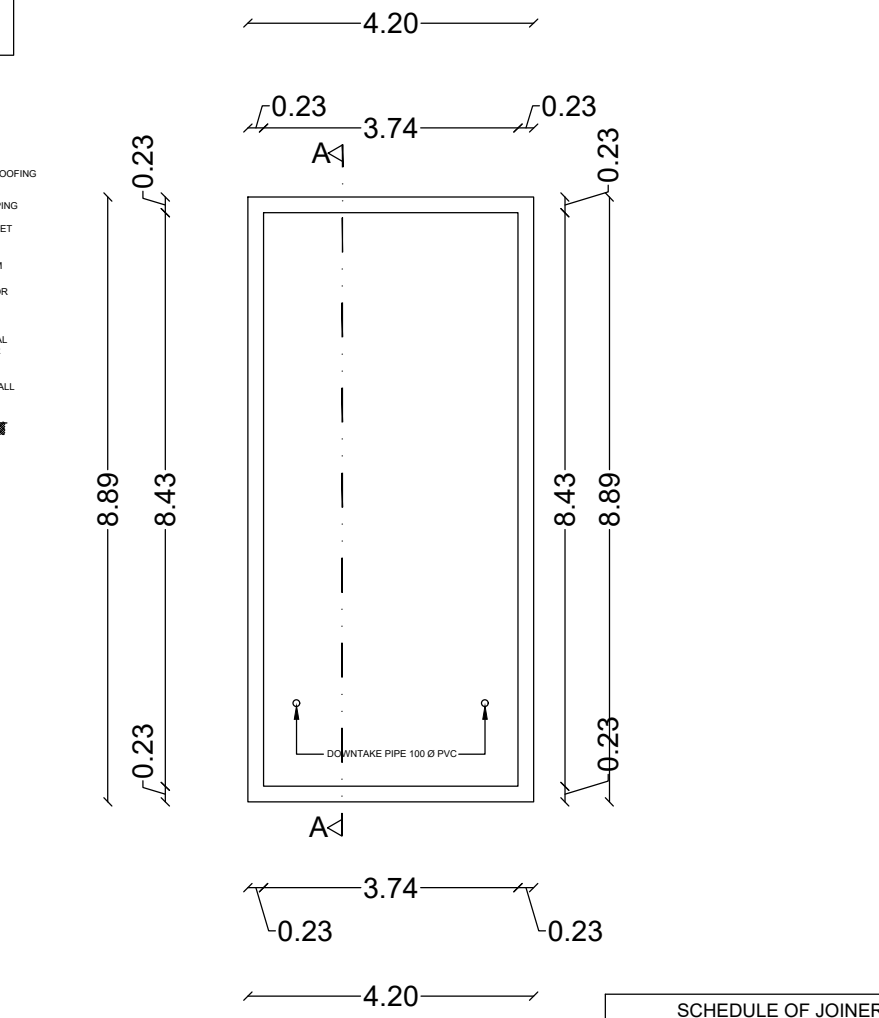


ROOF FLOOR PLAN


SCHEDULE OF JOINERY

TYPE	PARTICULARS	WIDTH(m)	HT (m)
D1	DOOR	0.90	2.20
D2	DOOR	0.75	2.20
W1	WINDOW	1.50	1.80
V1	VENTILATOR	1.80	0.75
V2	VENTILATOR	1.80	0.75

BLOCK -5 FMO OFFICE

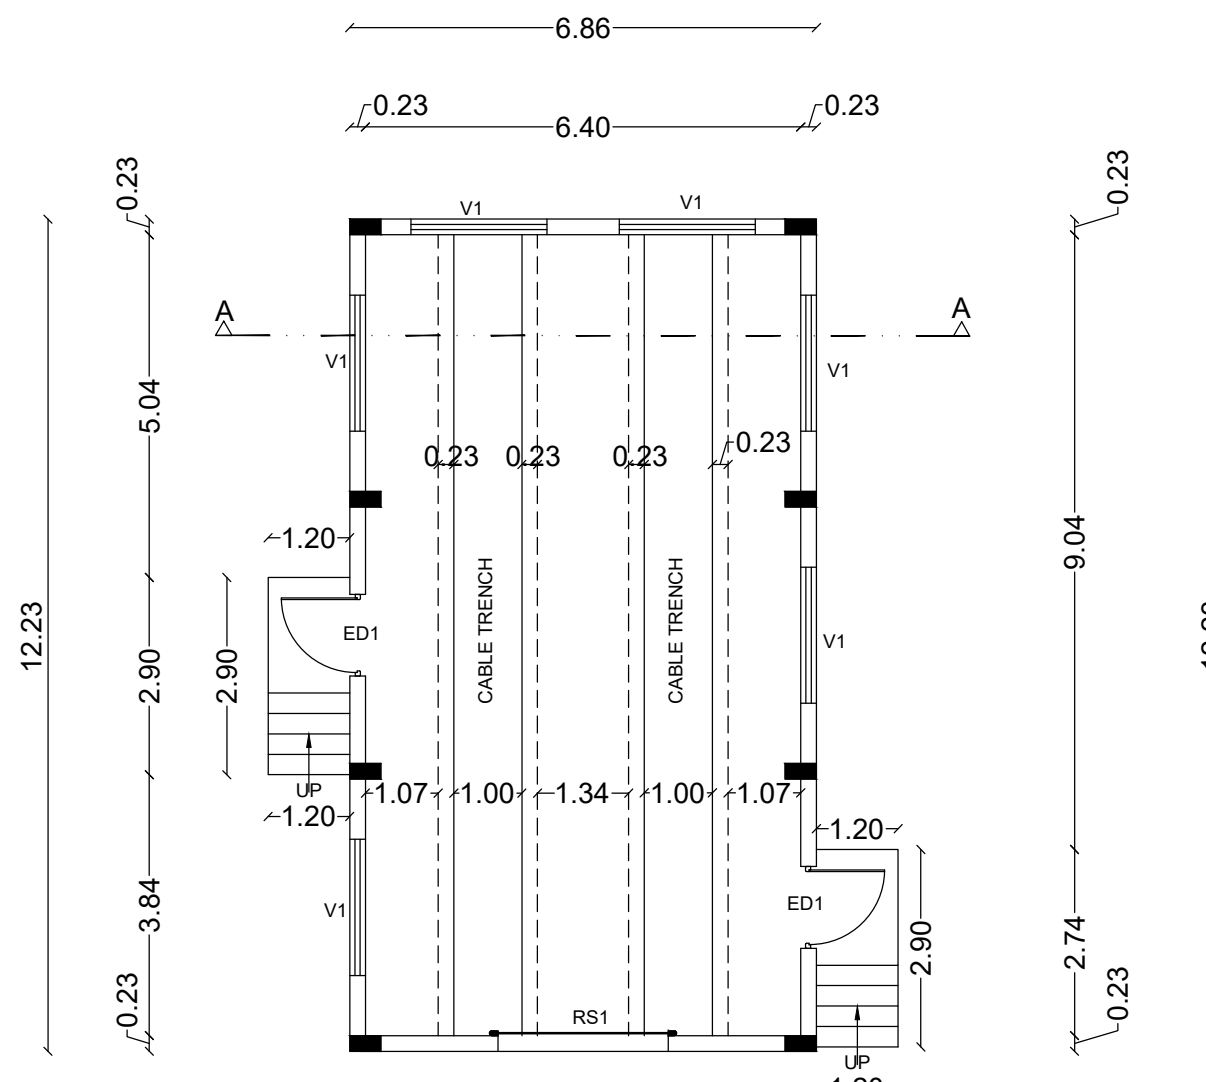

GROUND FLOOR PLAN

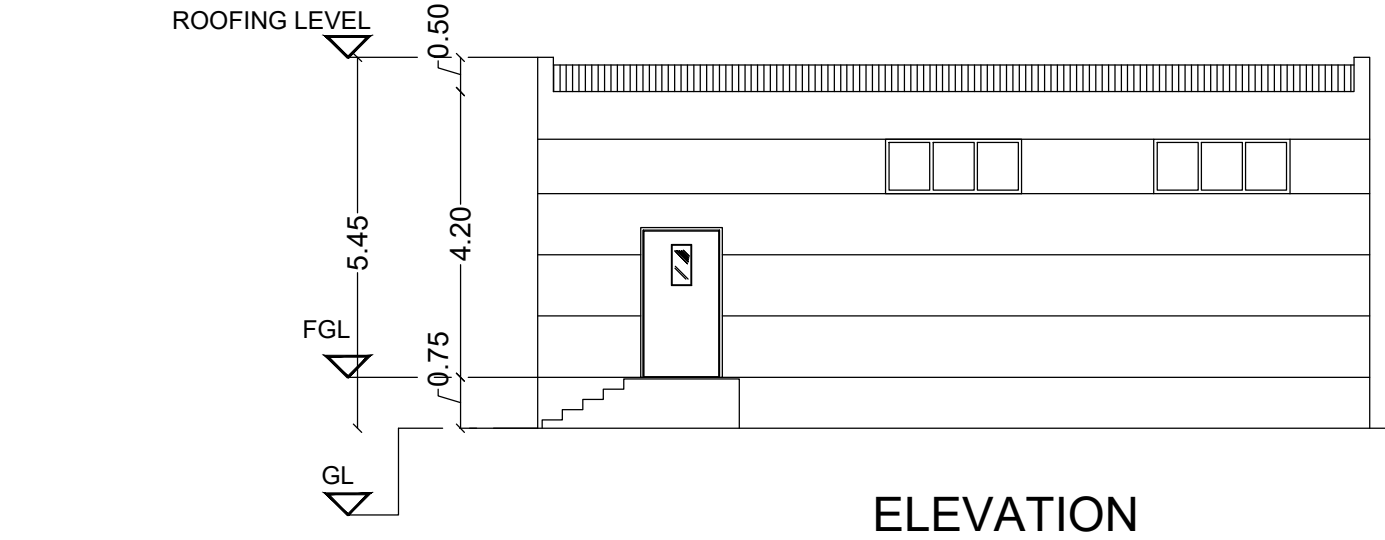

ELEVATION

BLOCK -6 PANEL ROOM

SCALE : 1:350

SHEET : 08/08

