

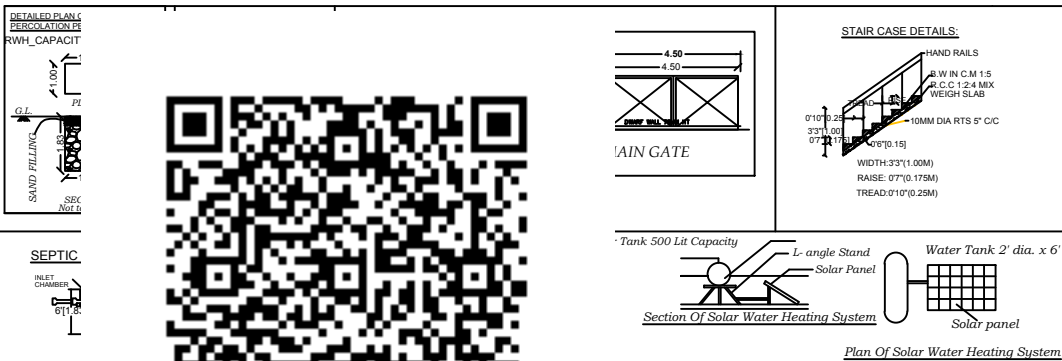


PLAN SHOWING THE PROPOSED GROUND FLOOR AND FIRST FLOOR RESIDENTIAL BUILDING AT PATTAN NO:10494, S.F.NO:48/11D, AT THIMIRIKOTTAI KATTU VALAVU, MECHERI, MECHERI TOWN PANCHAYAT, METTUR TALUK, SALEM DISTRICT.

APPLICANT: Mrs.N.VIJAYALAKSHMI W/O Mr.KANTHAN.

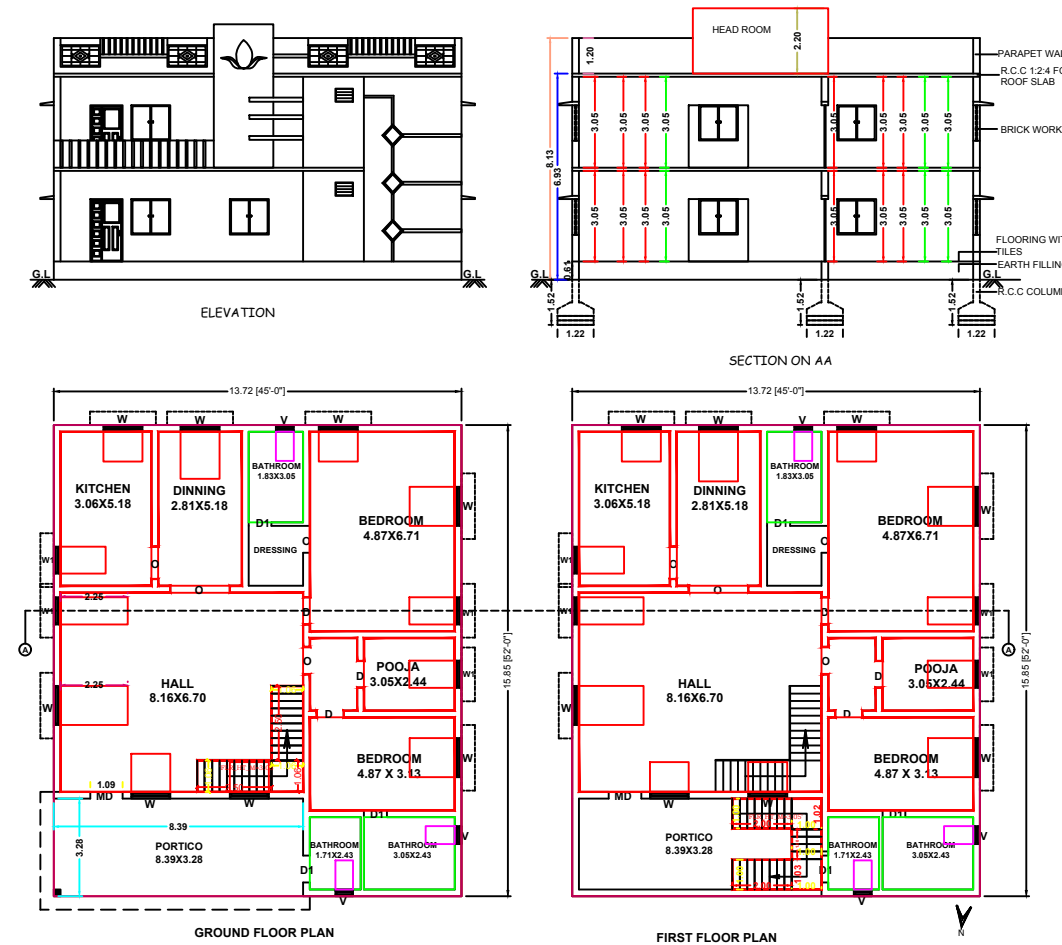

SITE PLAN
SCALE 1:100

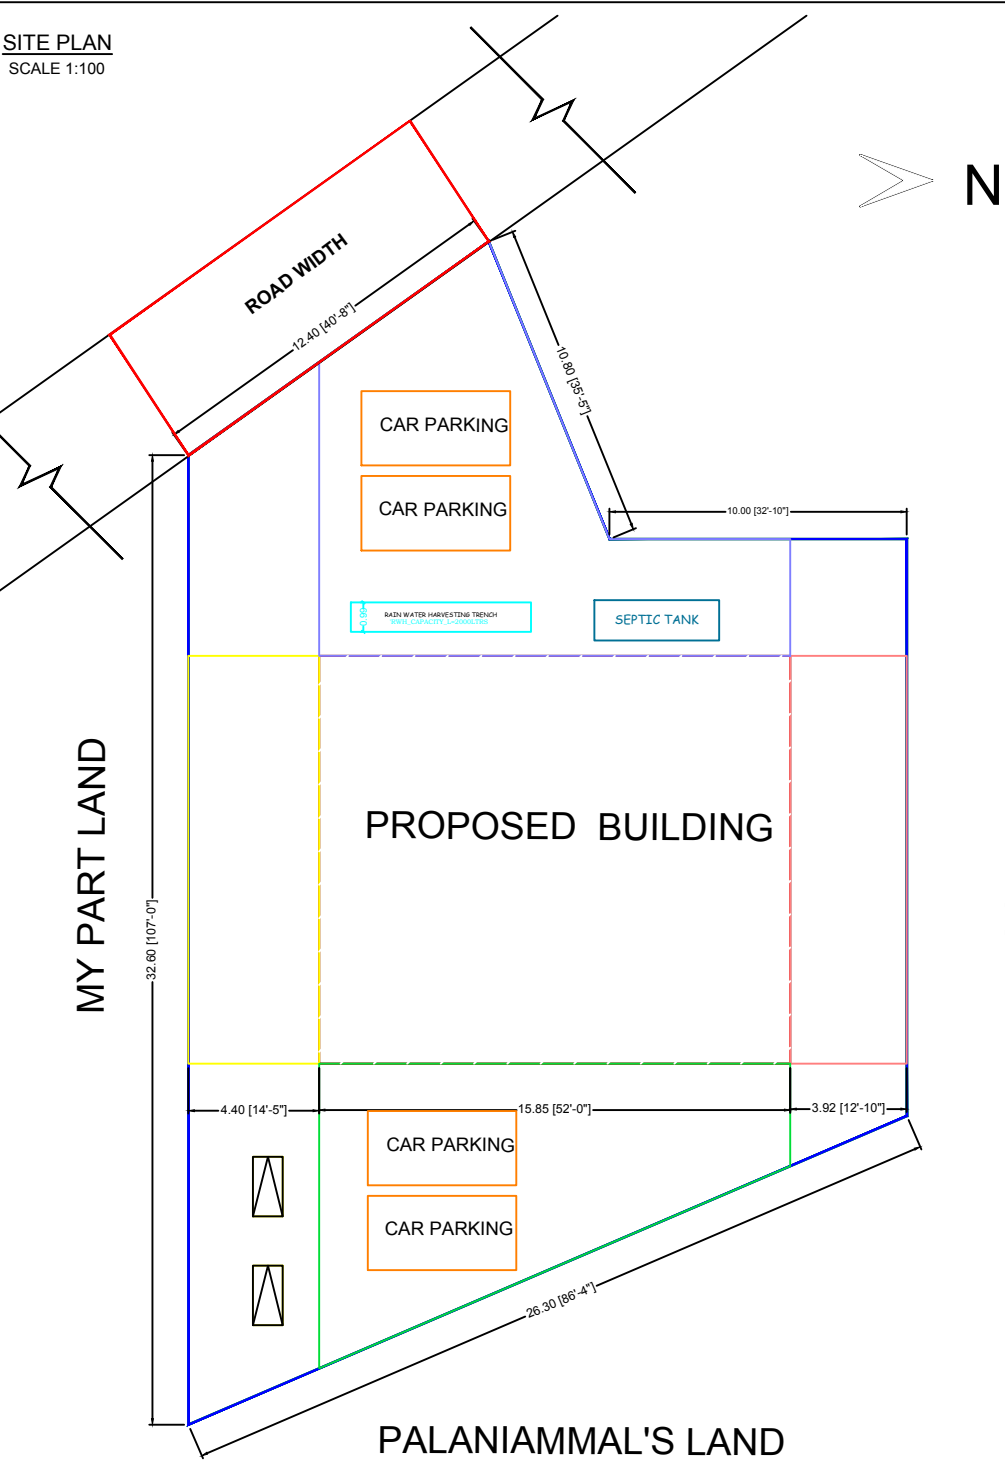

JOINERY DETAILS :-		
S.NO	DESCRIPTION	SIZE IN M
1.	DOOR - D	1.00 X 2.13
2.	DOOR - D1	0.76 X 2.13
3.	WINDOW - W	1.37 X 1.37
4.	VENTILATOR - V	0.91 X 0.61
5.	OPEN - O	1.00 X 2.13

AREA DETAILS :-			
1.	AREA OF THE SITE	sq.ft	sq.m
	AS PER DOCUMENT	17.00 CENTS	688.00
2.	GROUND FLOOR PLINTH AREA	2340.00	217.39
3.	FIRST FLOOR PLINTH AREA	2340.00	217.39
4.	TOTAL PLINTH AREA	4680.00	434.78
5.	GROUND FLOOR CARPET AREA	1570.00	145.77
6.	FIRST FLOOR CARPET AREA	1570.00	145.77
7.	TOTAL CARPET AREA	3140.00	291.54

APPLICANT:
N. Vijayalakshmi

ENGINEER:
T. Sowpathi
Er. T. SOWPATHI, B.E.,
Licensed Building Surveyor
VVS BUILDERS & ASSOCIATES
Near Indian Bank, Mettur Main Road,
Mecheri - 636 453. Cell : 90809 11925.