


PLAN SHOWING THE PROPOSED CONSTRUCTION OF GROUND & FIRST FLOOR PLAN OF R.C.C TERRACED RESIDENTIAL BUILDING IN S.F.NO - 208/10, NEW WARD-15(OLD WARD-10), PLOT NO-19, EARIKADU ROAD, MOTTANKURICHI, KANNANKURICHI TOWN PANCHAYAT, SALEM TALUK & DISTRICT.(APPROVED LAYOUT NO :-L.P/D.T.P(S.L.P.A) NO-4/2022).

NAME OF THE APPLICANT = 1. Mrs.RUBY GRACE BONIGALA W/o Mr.STEPHEN VIJAY KUMAR.


SCALE 1:100




ELEVATION

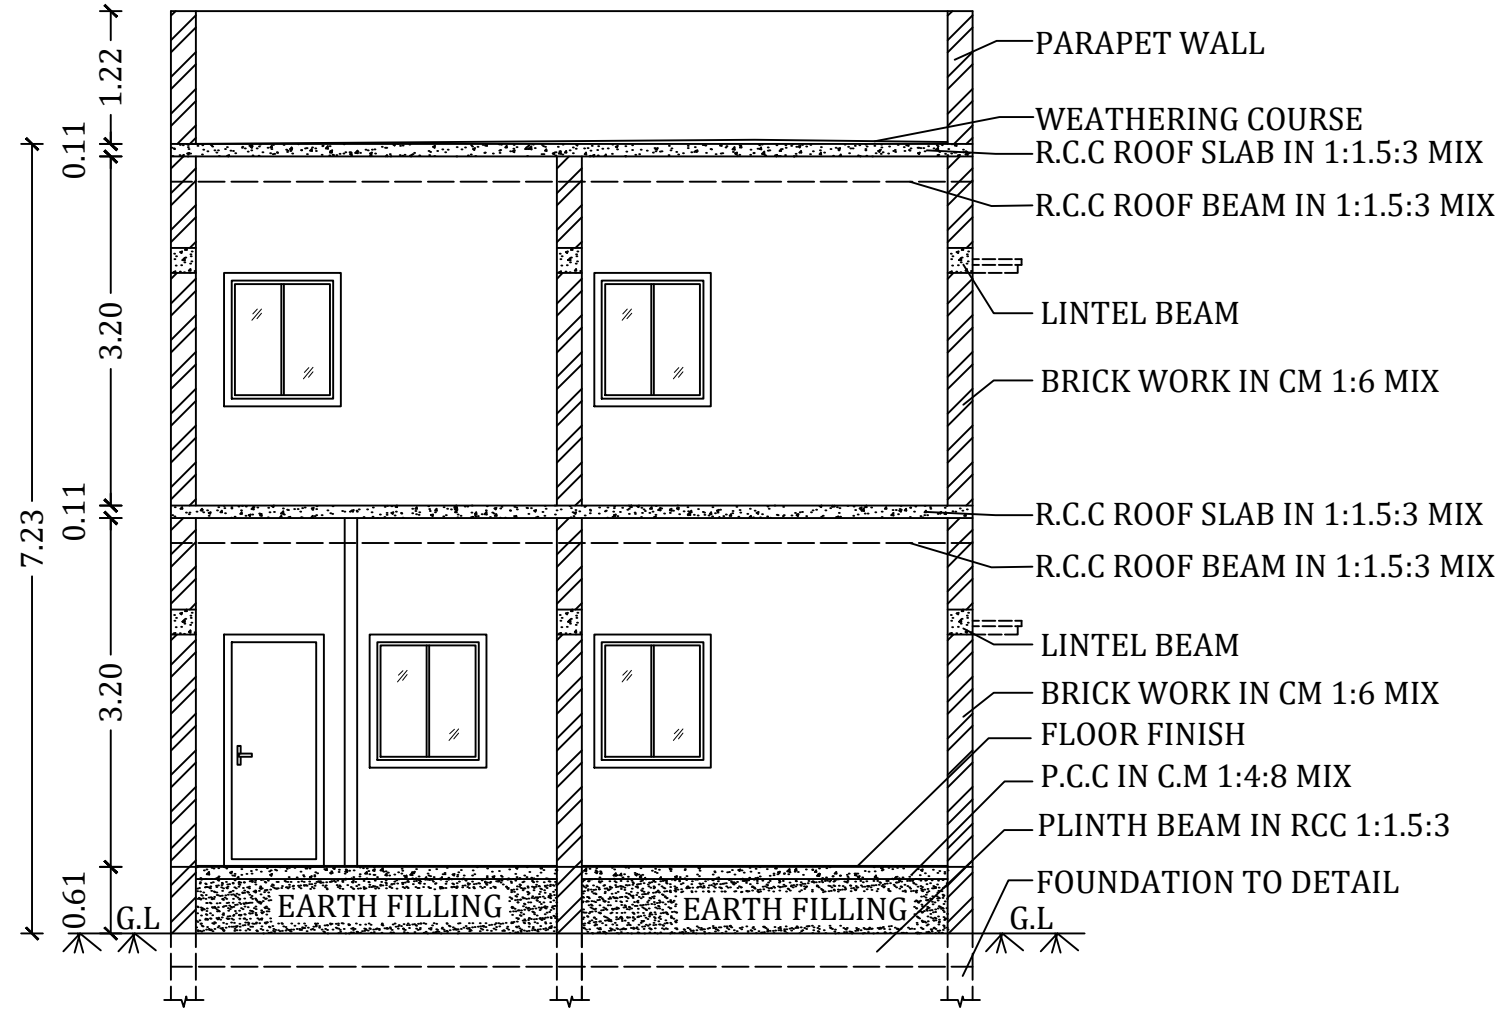


SECTION AT AA

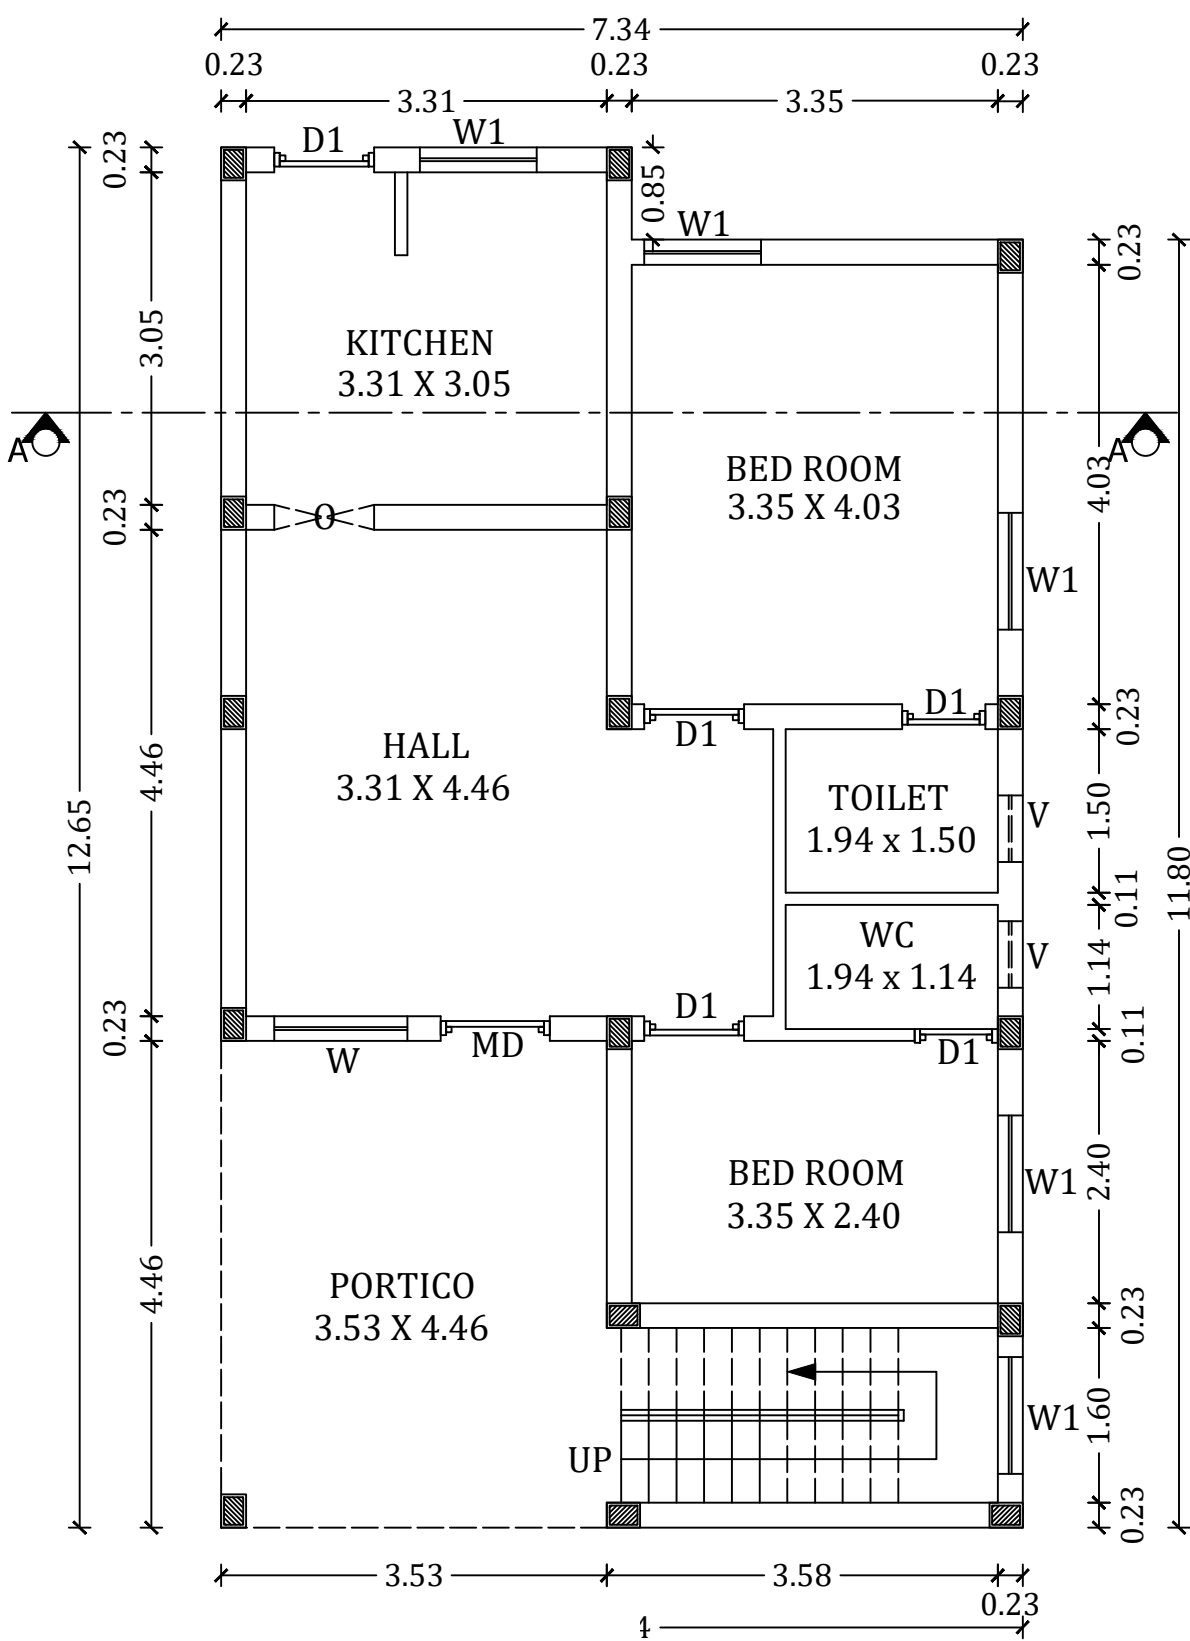

OR PLAN






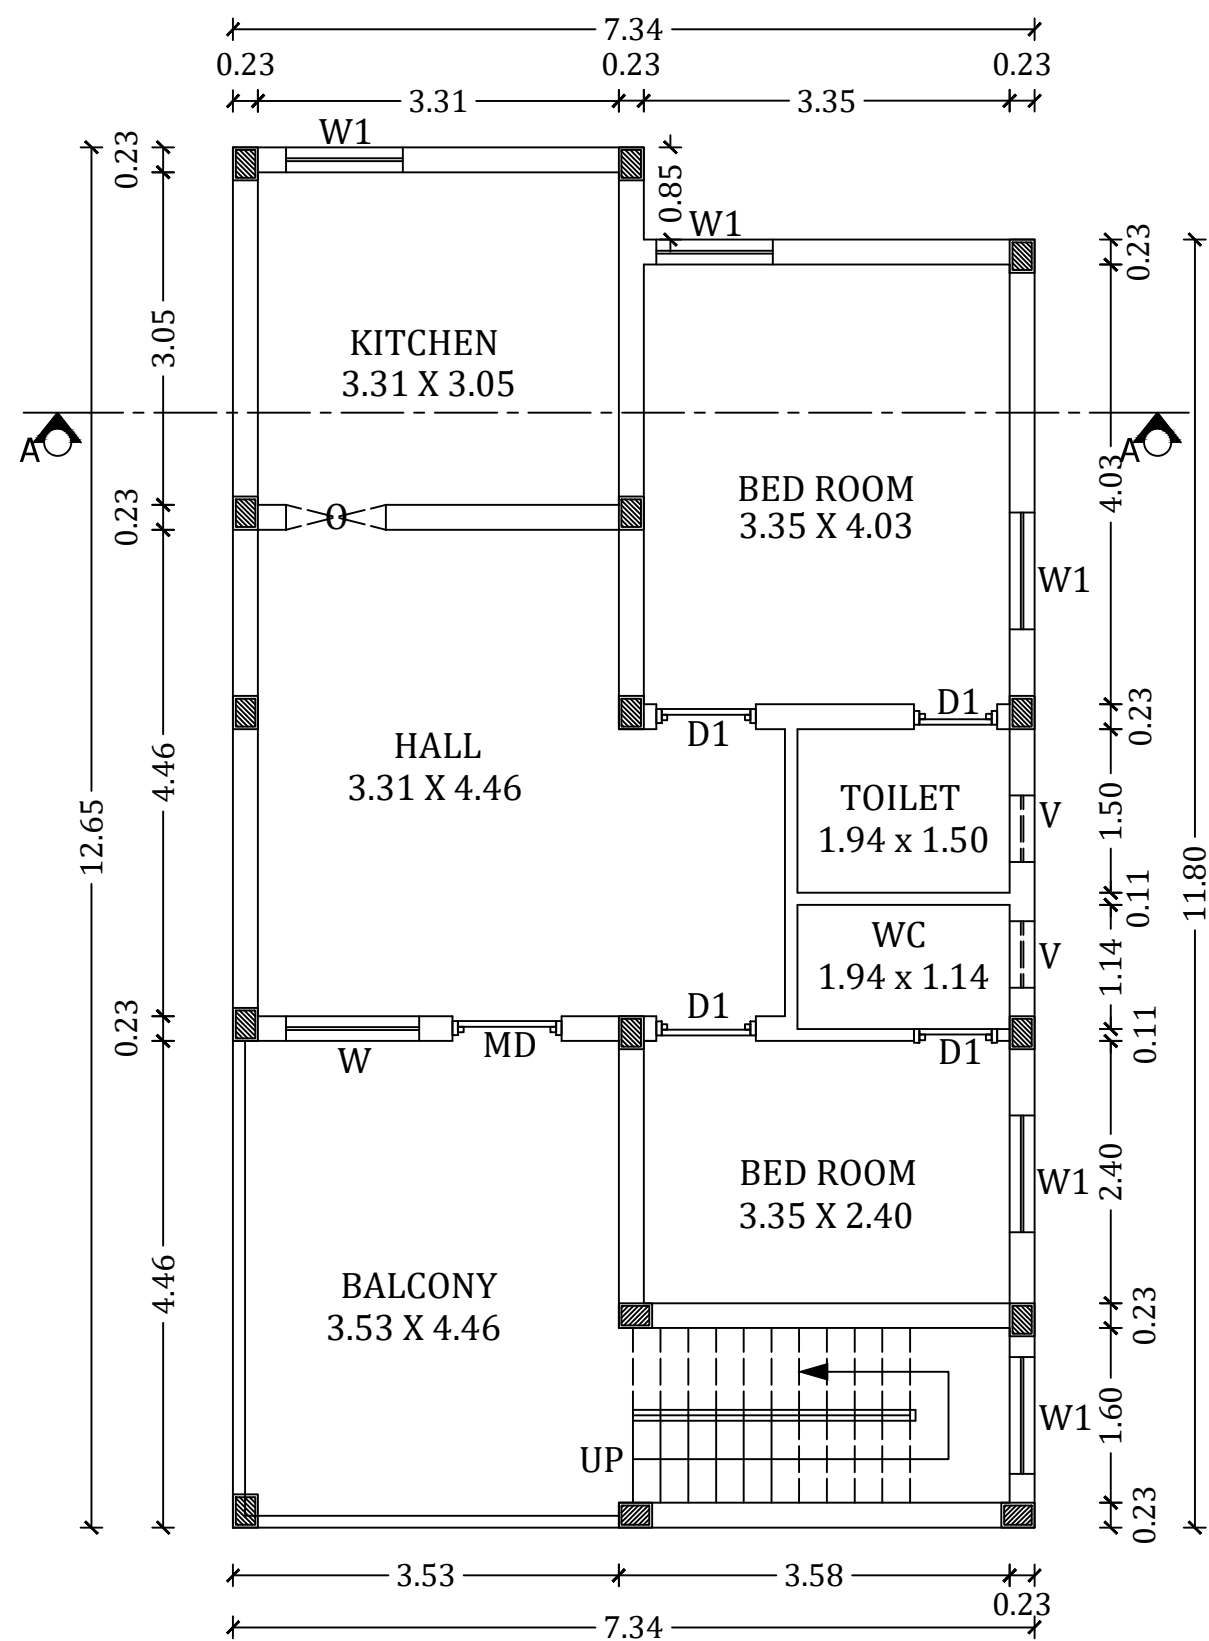


FIRST FLOOR PLAN

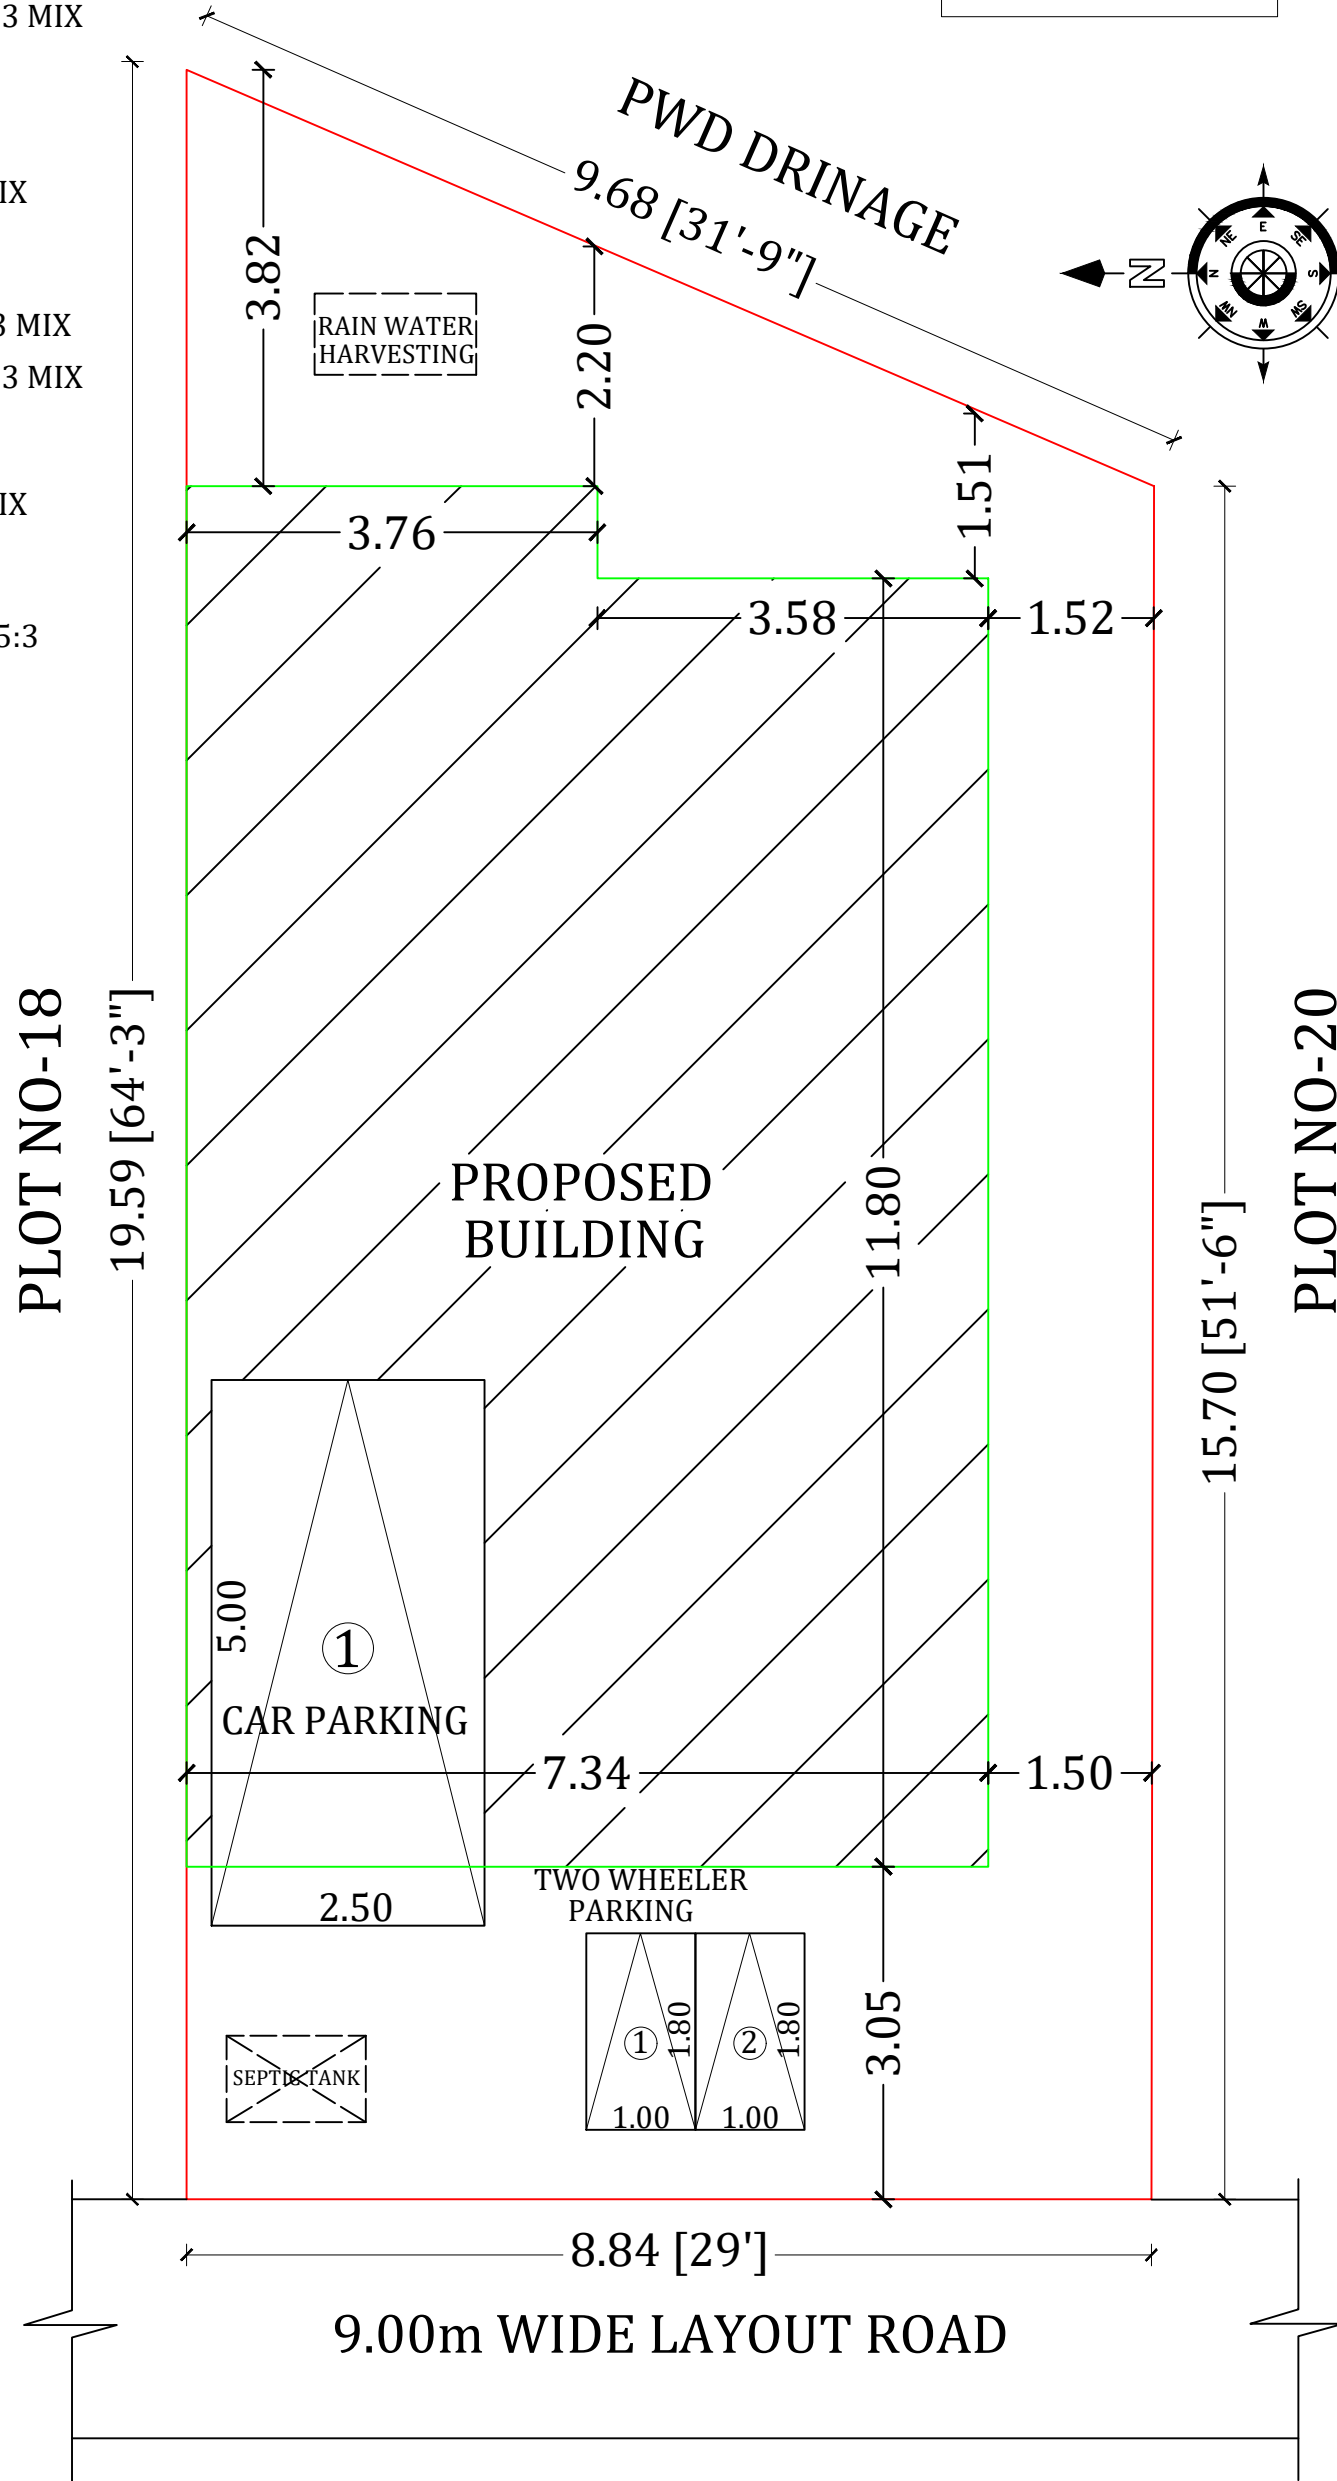


SITE PLAN

SCALE 1:100

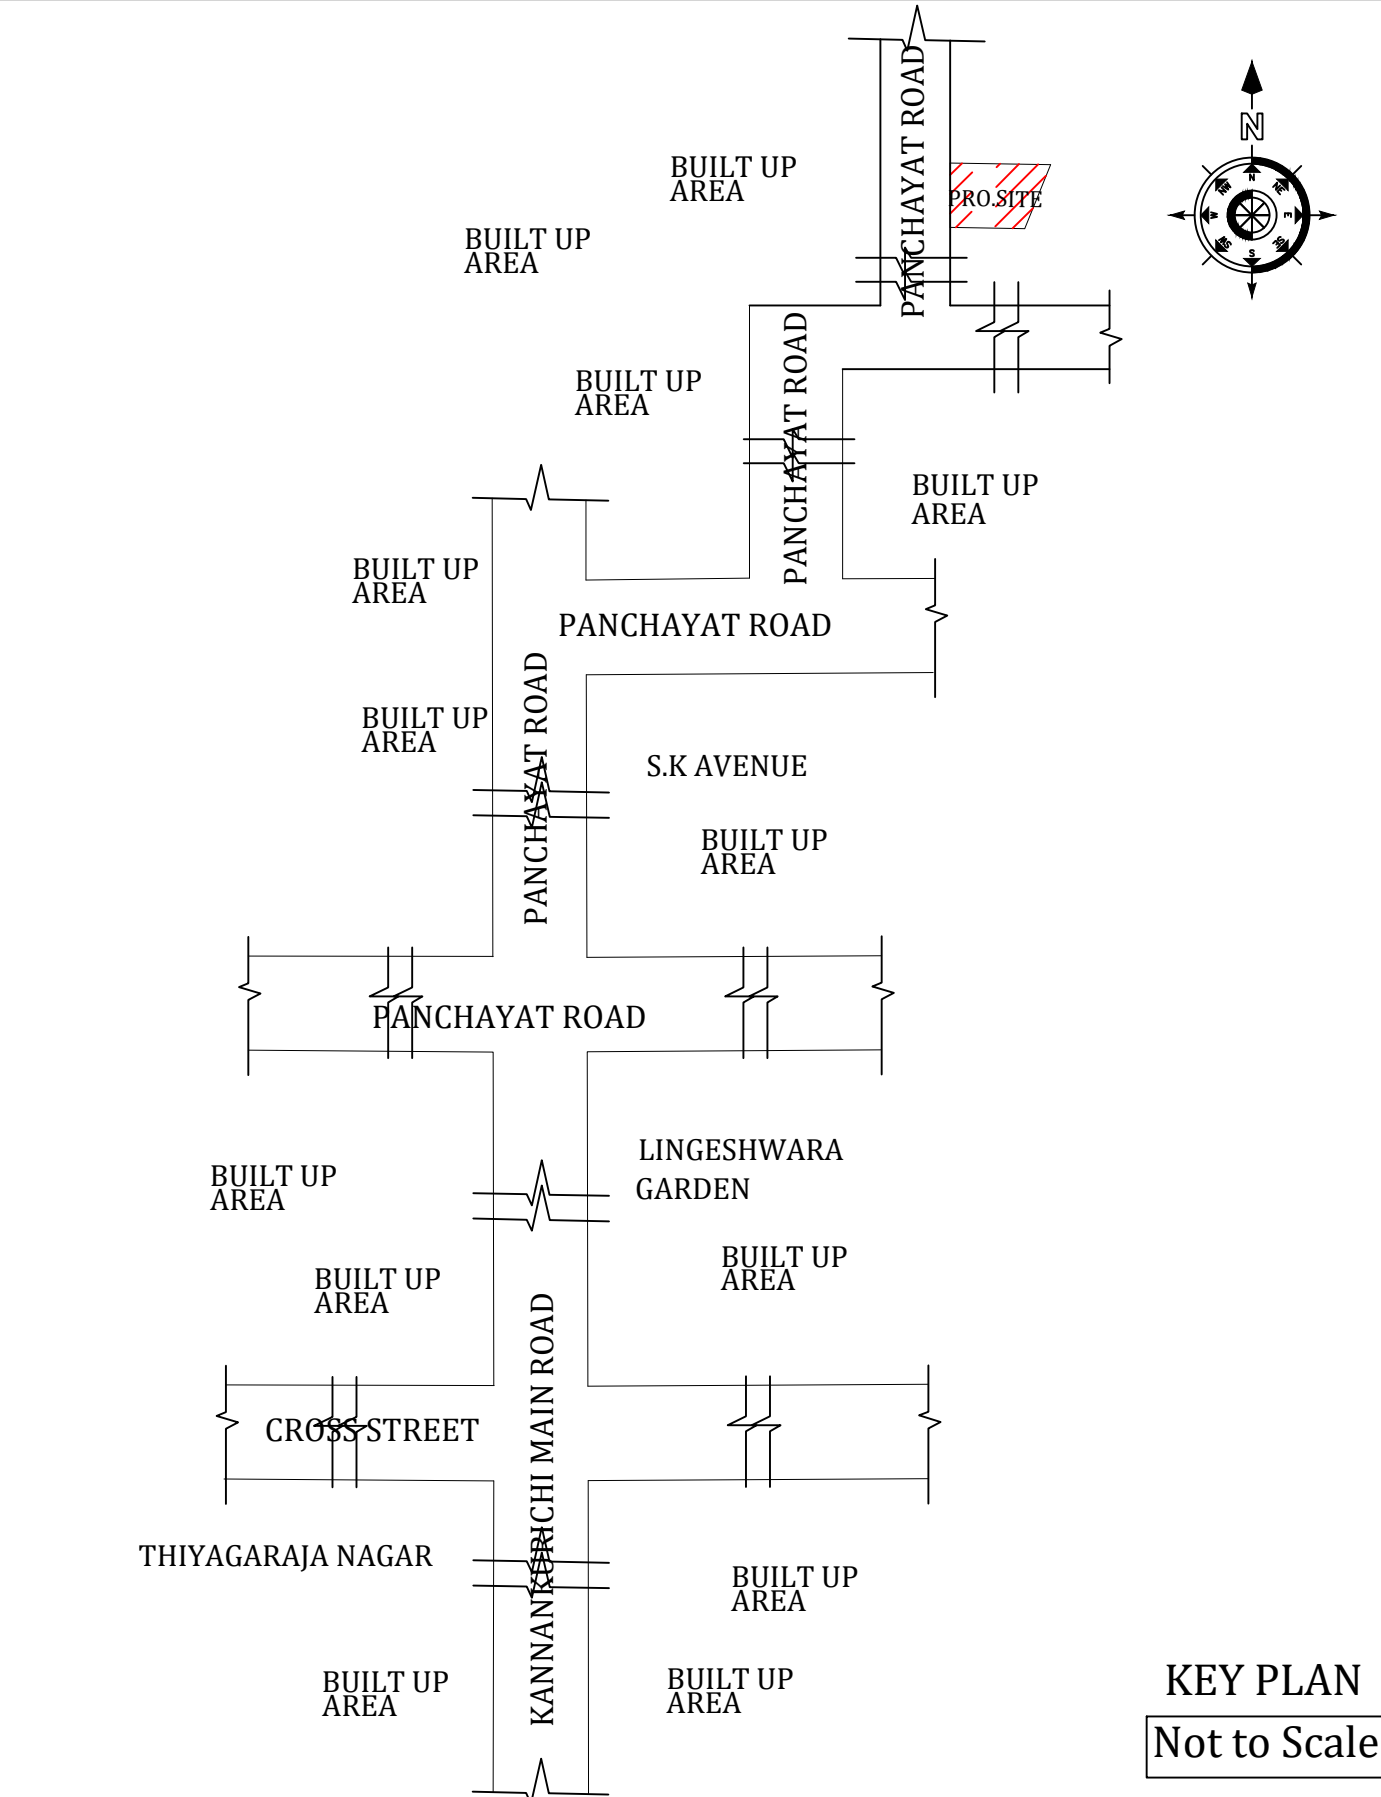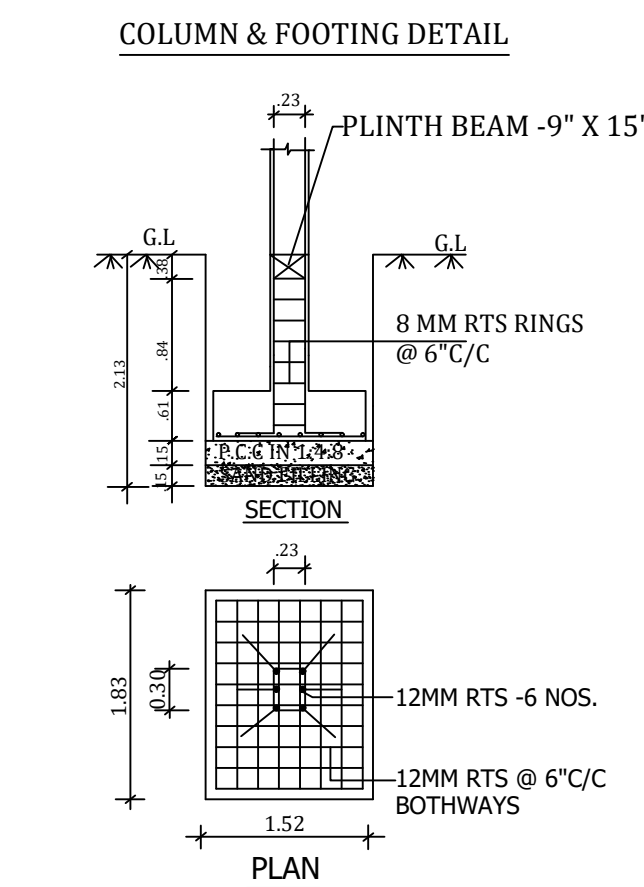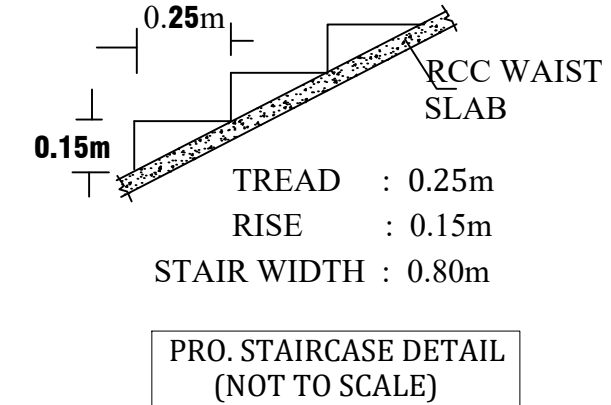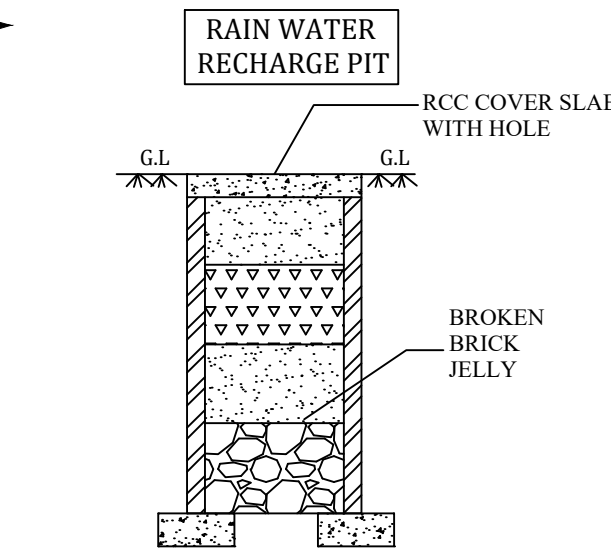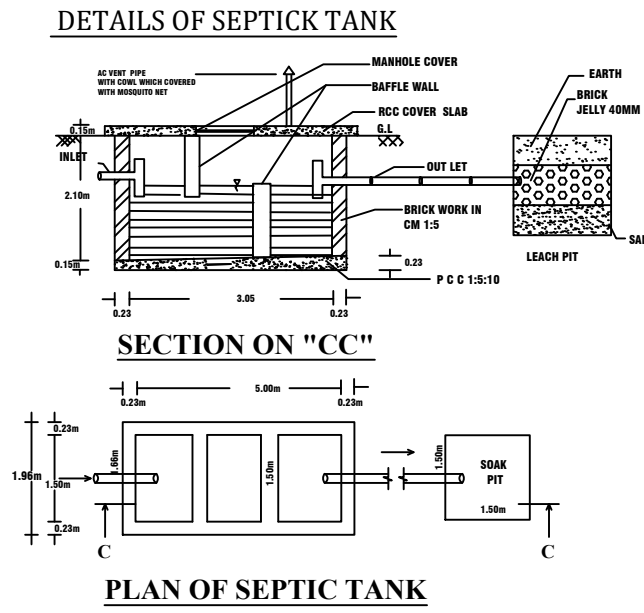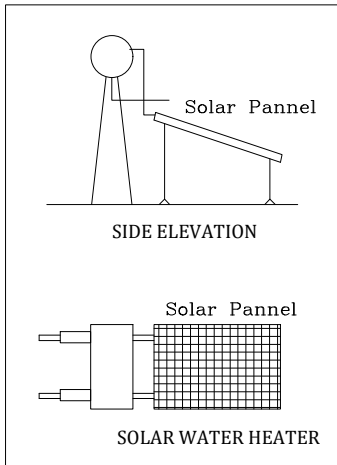

KEY PLAN
Not to Scale

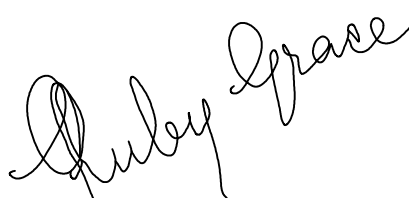AREA DETAILS :-		
PARTICULARS	SQ.FT	SQ.MT
AREA OF THE SITE (AS PER DEED)	1678.00	155.89
AREA OF THE SITE (AS PER PATTA)	1679.20	156.00
AREA OF THE PRO.BUILDING (G.F)	967.50	89.88
AREA OF THE PRO.BUILDING (F.F)	967.50	89.88
TOTAL AREA OF THE PRO.BUILDING	1935.00	179.76
AREA OF THE VACANT SITE	710.50	66.01
<u>JOINERY DETAILS</u>		NO. OF CAR PARKING PROVIDED = 1Nos X 2.50 X 5.00
DOOR (MD) = 1.00 X 2.13		NO. OF TWO WHEELER PARKING PROVIDED = 2Nos X 1.00 X 1.80
DOOR (D) = 0.91 X 2.13		
DOOR (D1) = 0.76 X 2.13		
WINDOW (W) = 1.22 X 1.52		BOUNDARY SHOWN =
WINDOW (W1) = 1.07 X 1.22		PROPOSED SHOWN =
VENTILATOR (V) = 0.76 X 0.76		NOTE:- ALL DIMENSIONS ARE IN M UNLESS OTHERWISE SPECIFIED
OPEN (O) = 0.91 X 2.13		
APPLICANT:-		ENGINEER:-
		 Er.C.BALAKRISHNAN, D.C.E., MURUGA BUILDERS, LICENSED BUILDING SURVEYOR., 19, 2nd WARD , SARAVANAN NAGAR, KANNANKURICHI,SALEM -636008. CELL -99526 -11142.