




PLAN SHOWING THE PROPOSED NEW CONSTRUCTION OF R.C.C TERRACE ROOF GROUND FLOOR COMMERCIAL AND FIRST & SECOND FLOOR RESIDENTIAL BUILDING IN NEW S.F.NO:365/9 (OLD S.F.NO:365/2B2), PATTA NO: 2446, PLOT NO:4(PART), WARD NO:03, POLICE COLONY, THALIVASAL MAIN ROAD, VEERAGANUR NORTH BEAT, VEERAGANUR TOWN PANCHAYAT, THALAIVASAL TALUK, SALEM DISTRICT - 636116.

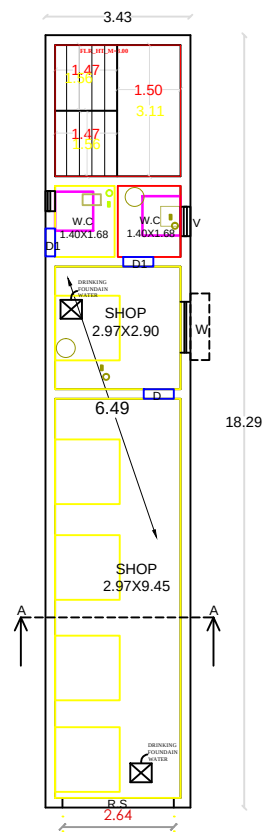



GROUND FLOOR PLAN

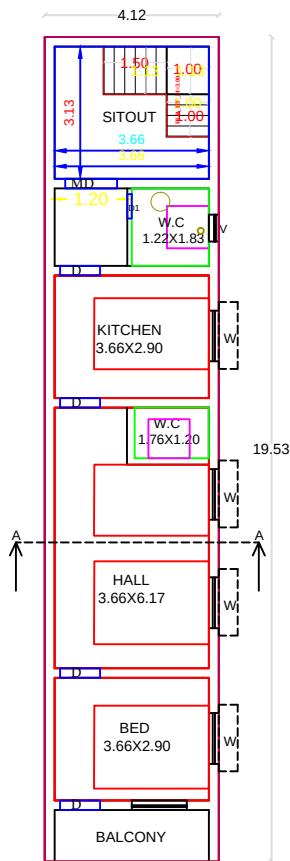

FIRST FLOOR PLAN

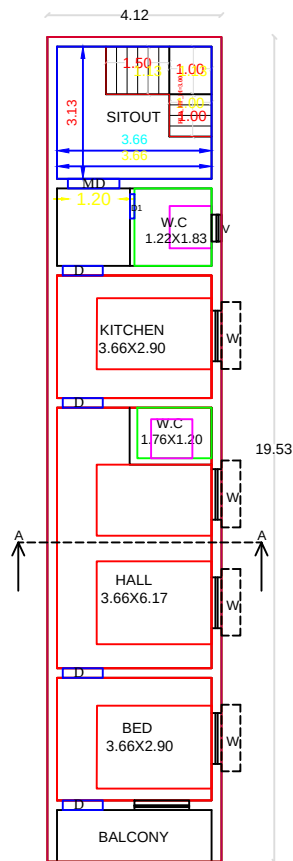


SECOND FLOOR PLAN

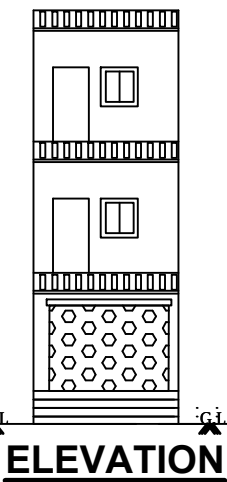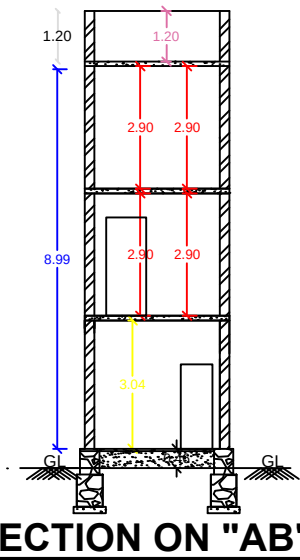


ELEVATION

APPLICANT

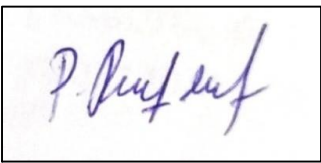



Mr. P. RAMASAMY,
S/O. PERIYASAMY

LICENSED SURVEYOR

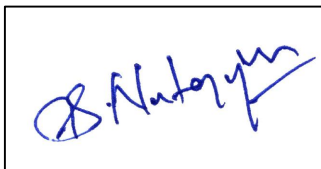


Er. S. Natarajan M.E.,
Licensed Building Surveyor
BUILDING DESIGN & CONSTRUCTIONS
Near Pillaiyar Kovil,
Attur Main Road,
Gangavalli (PO & TK),
salem (DT)-636105.
Ph: 97872 00674.

AREA DETAILS	SQ.M	SQ.FT
AREA OF SITE AS PER (DOCUMENT)	131.18	1412.00
PROPOSED COMMERCIAL G.F PLINTH AREA	62.73	675.22
PROPOSED COMMERCIAL G.F CARPET AREA	51.10	550.03
PROPOSED RESIDENTIAL F.F PLINTH AREA	80.46	866.06
PROPOSED RESIDENTIAL F.F CARPET AREA	67.08	722.04
PROPOSED RESIDENTIAL S.F PLINTH AREA	80.46	866.06
PROPOSED RESIDENTIAL S.F CARPET AREA	67.08	722.04
OPEN AREA	68.45	736.78

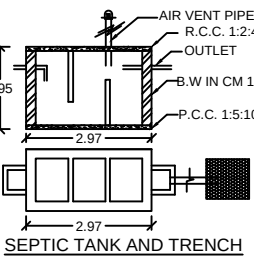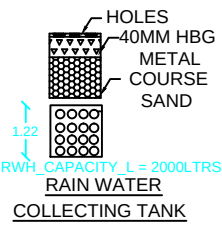


JOINERY DETAILS

D	D00R	0.90 X 2.10
D1	D00R 1	0.75 X 2.10
W	WINDOW	1.20 X 1.35
V	VENTILATER	0.60 X 0.60

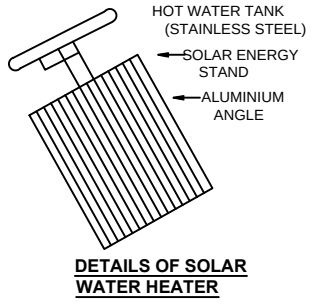

OFFICE USE:

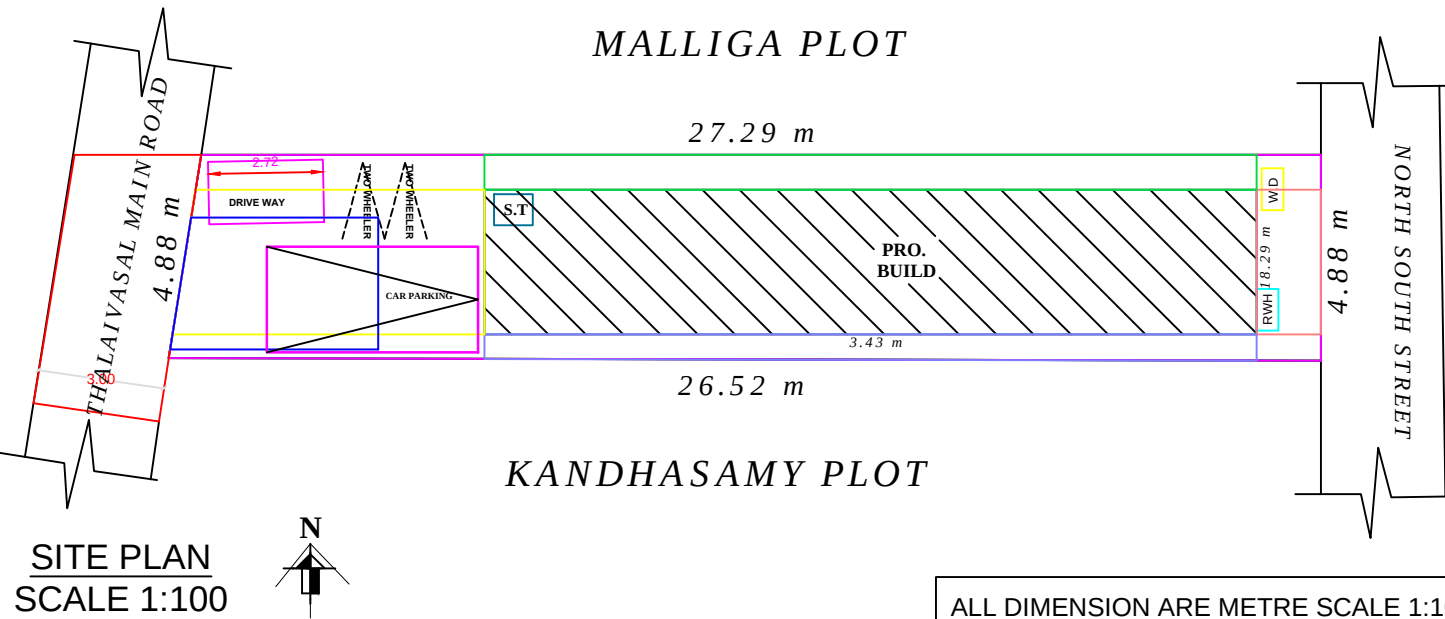

ALL DIMENSION ARE METRE SCALE 1:100