


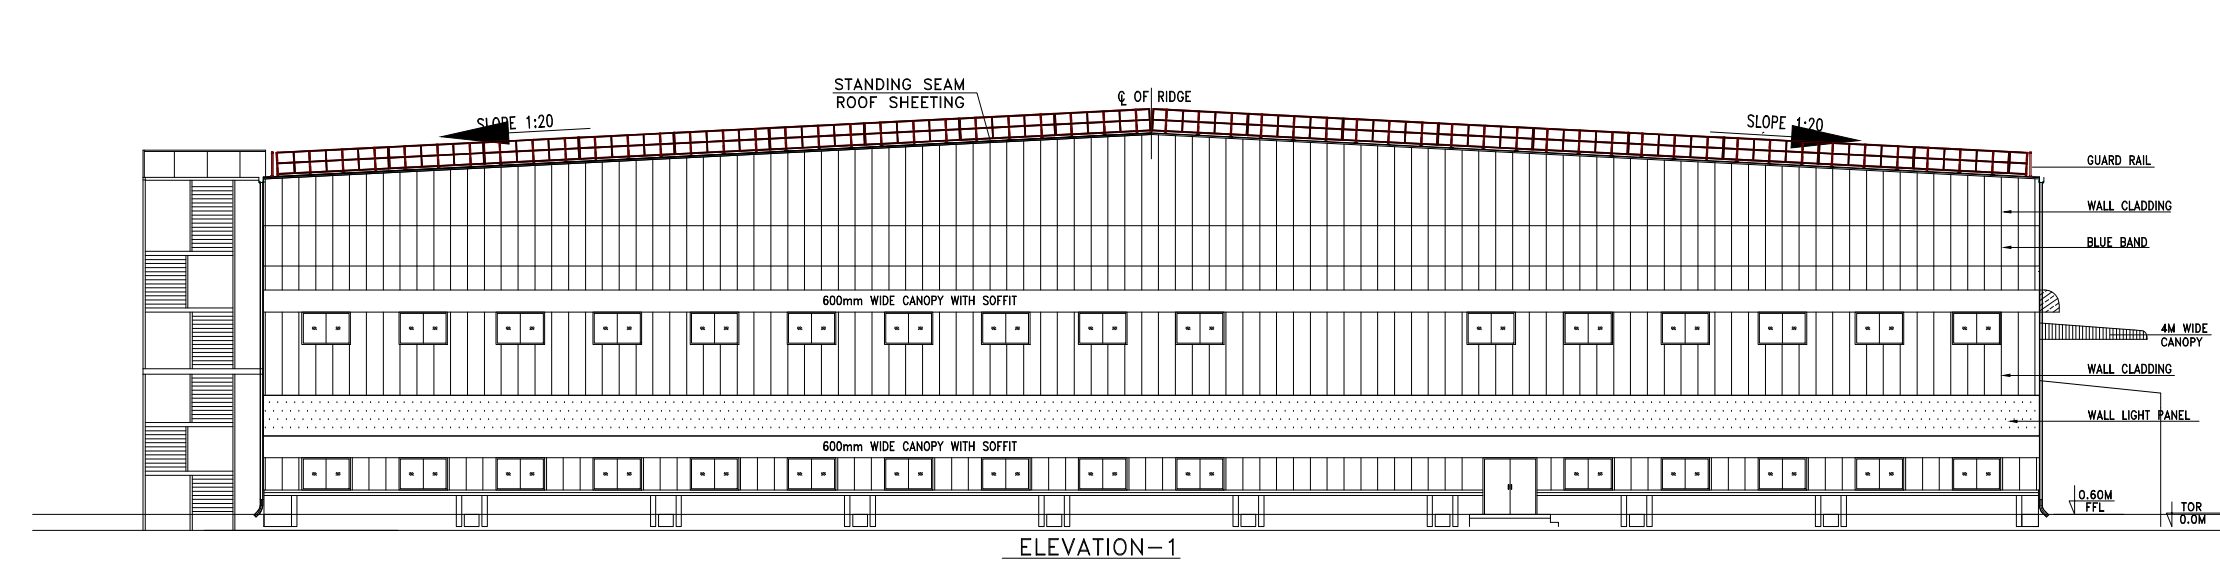


V.S.


STRUCTURAL ENGINEER

REGISTERED ENGINEER Gr-1


TITLE : ROOF PLAN

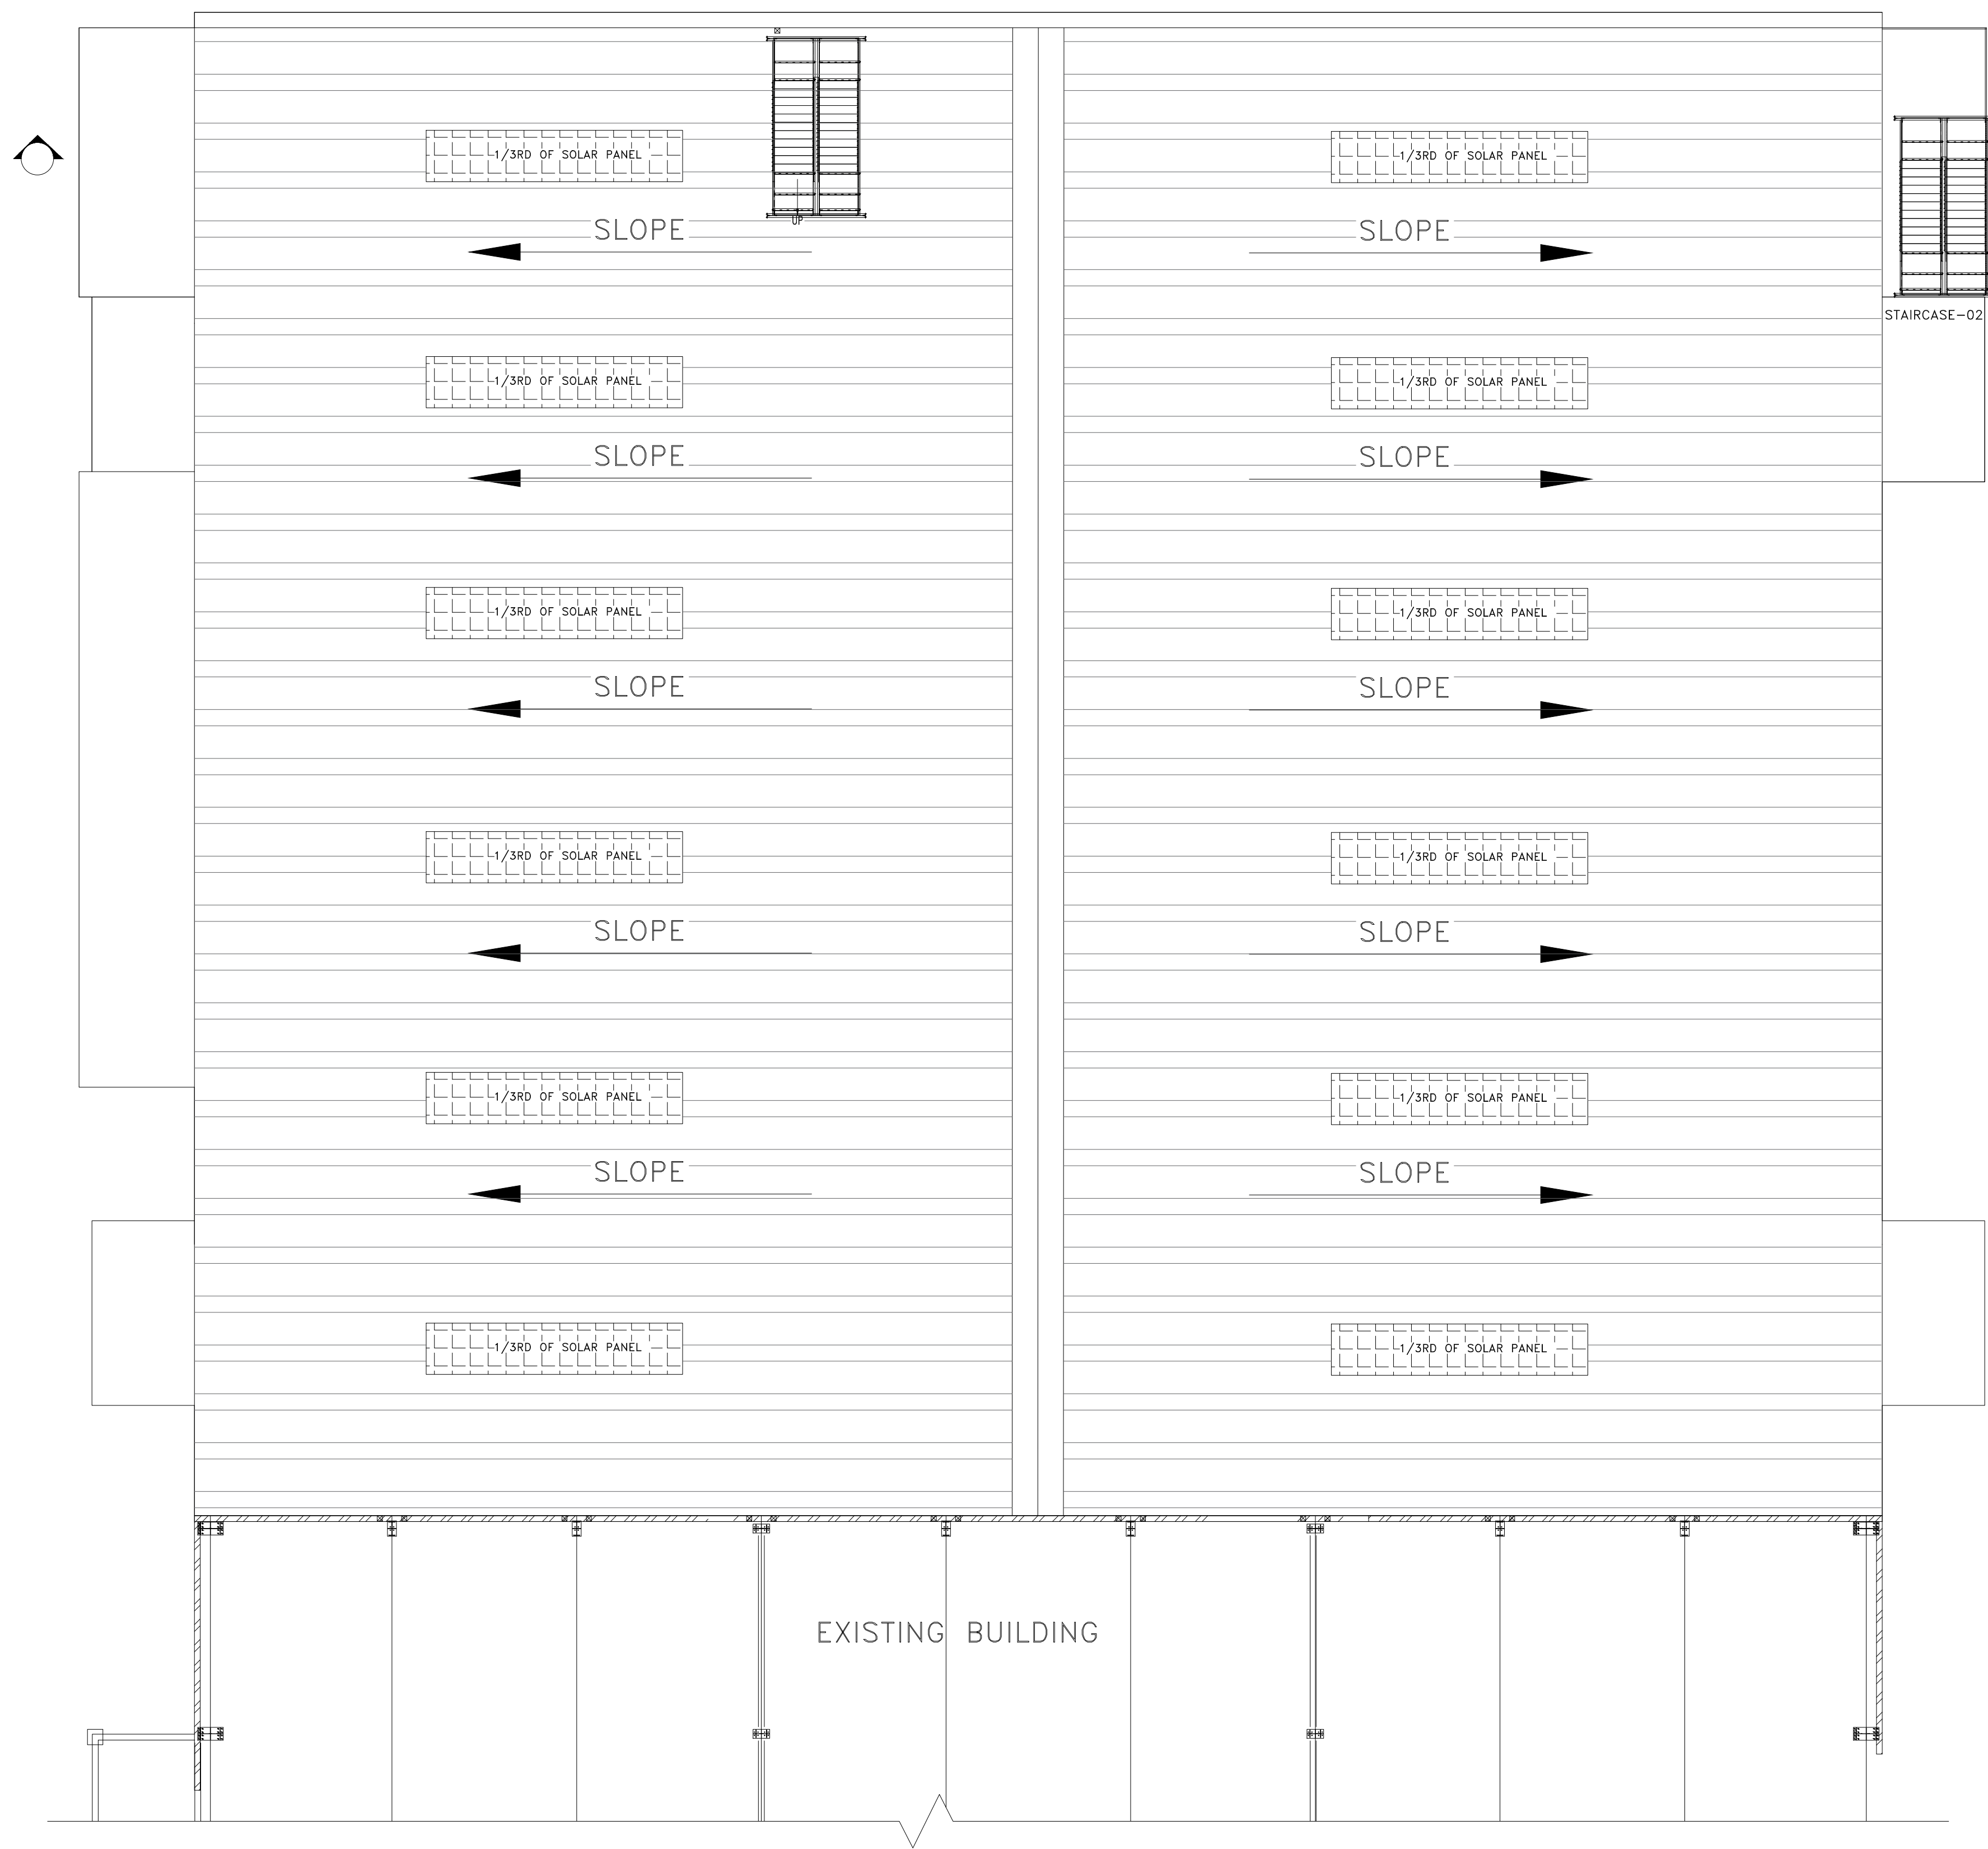


TITLE : DISSOLVED ACETYLENE, PURE HYDROGEN & COMMERCIAL HYDROGEN(PROPOSED BUILDING)

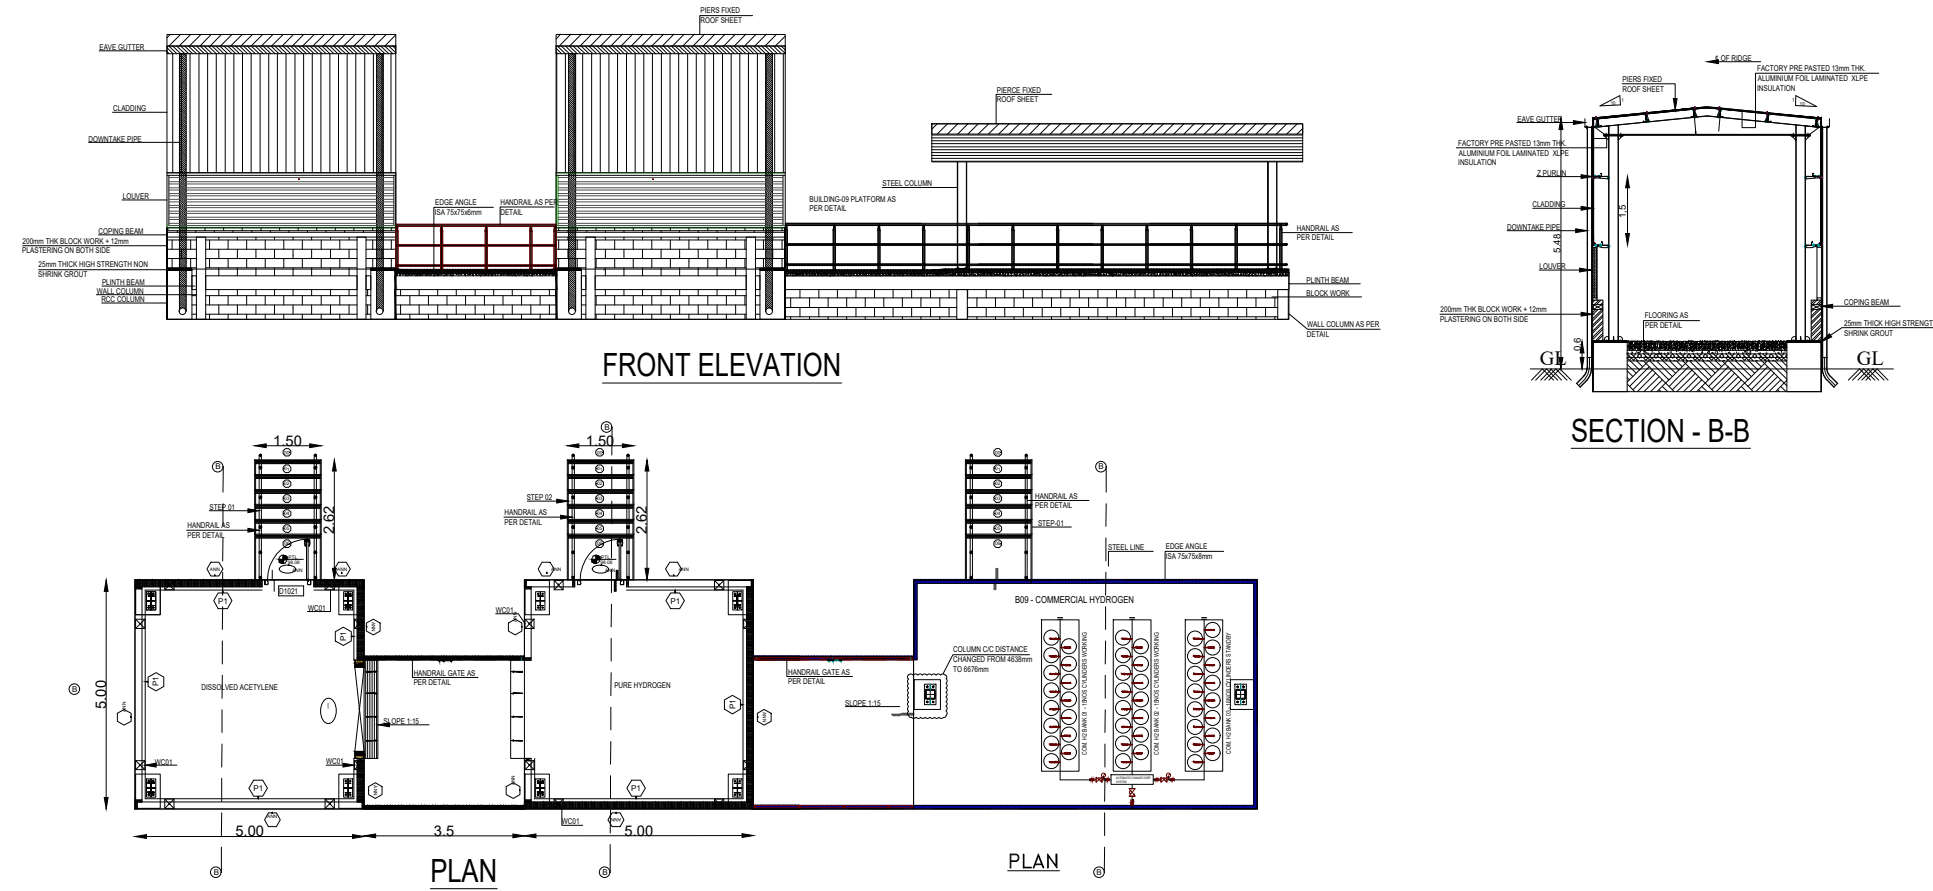


TITLE : FIRE WATER TANK (PROPOSED BUILDING)

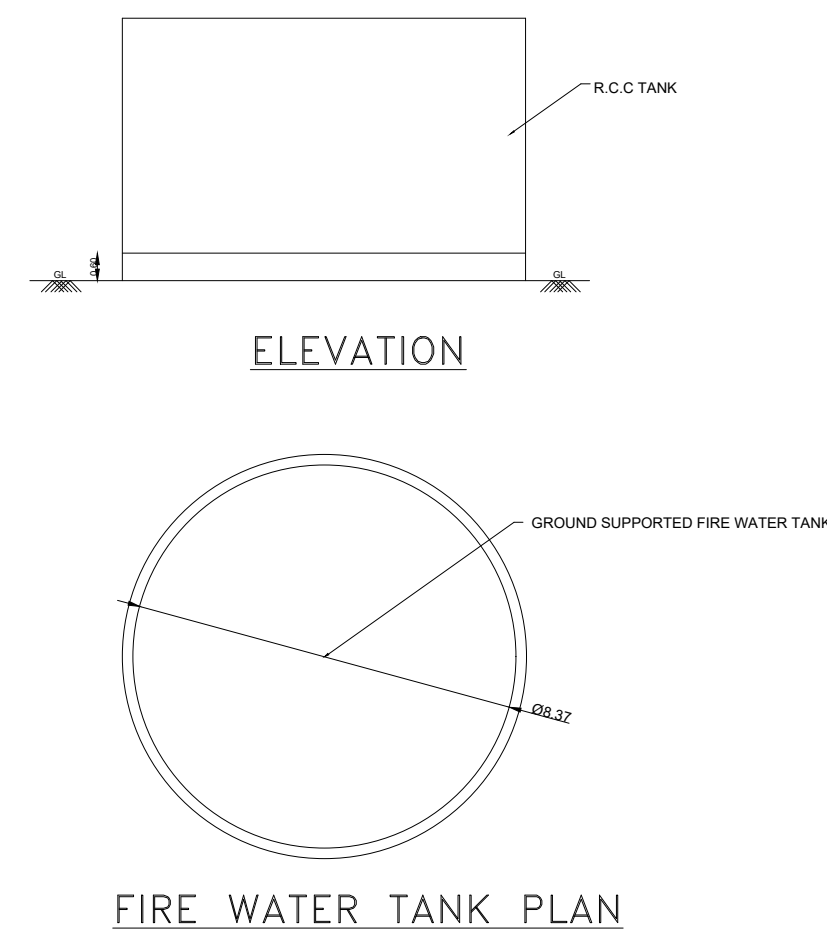


TITLE : SCRAP YARD (PROPOSED BUILDING)

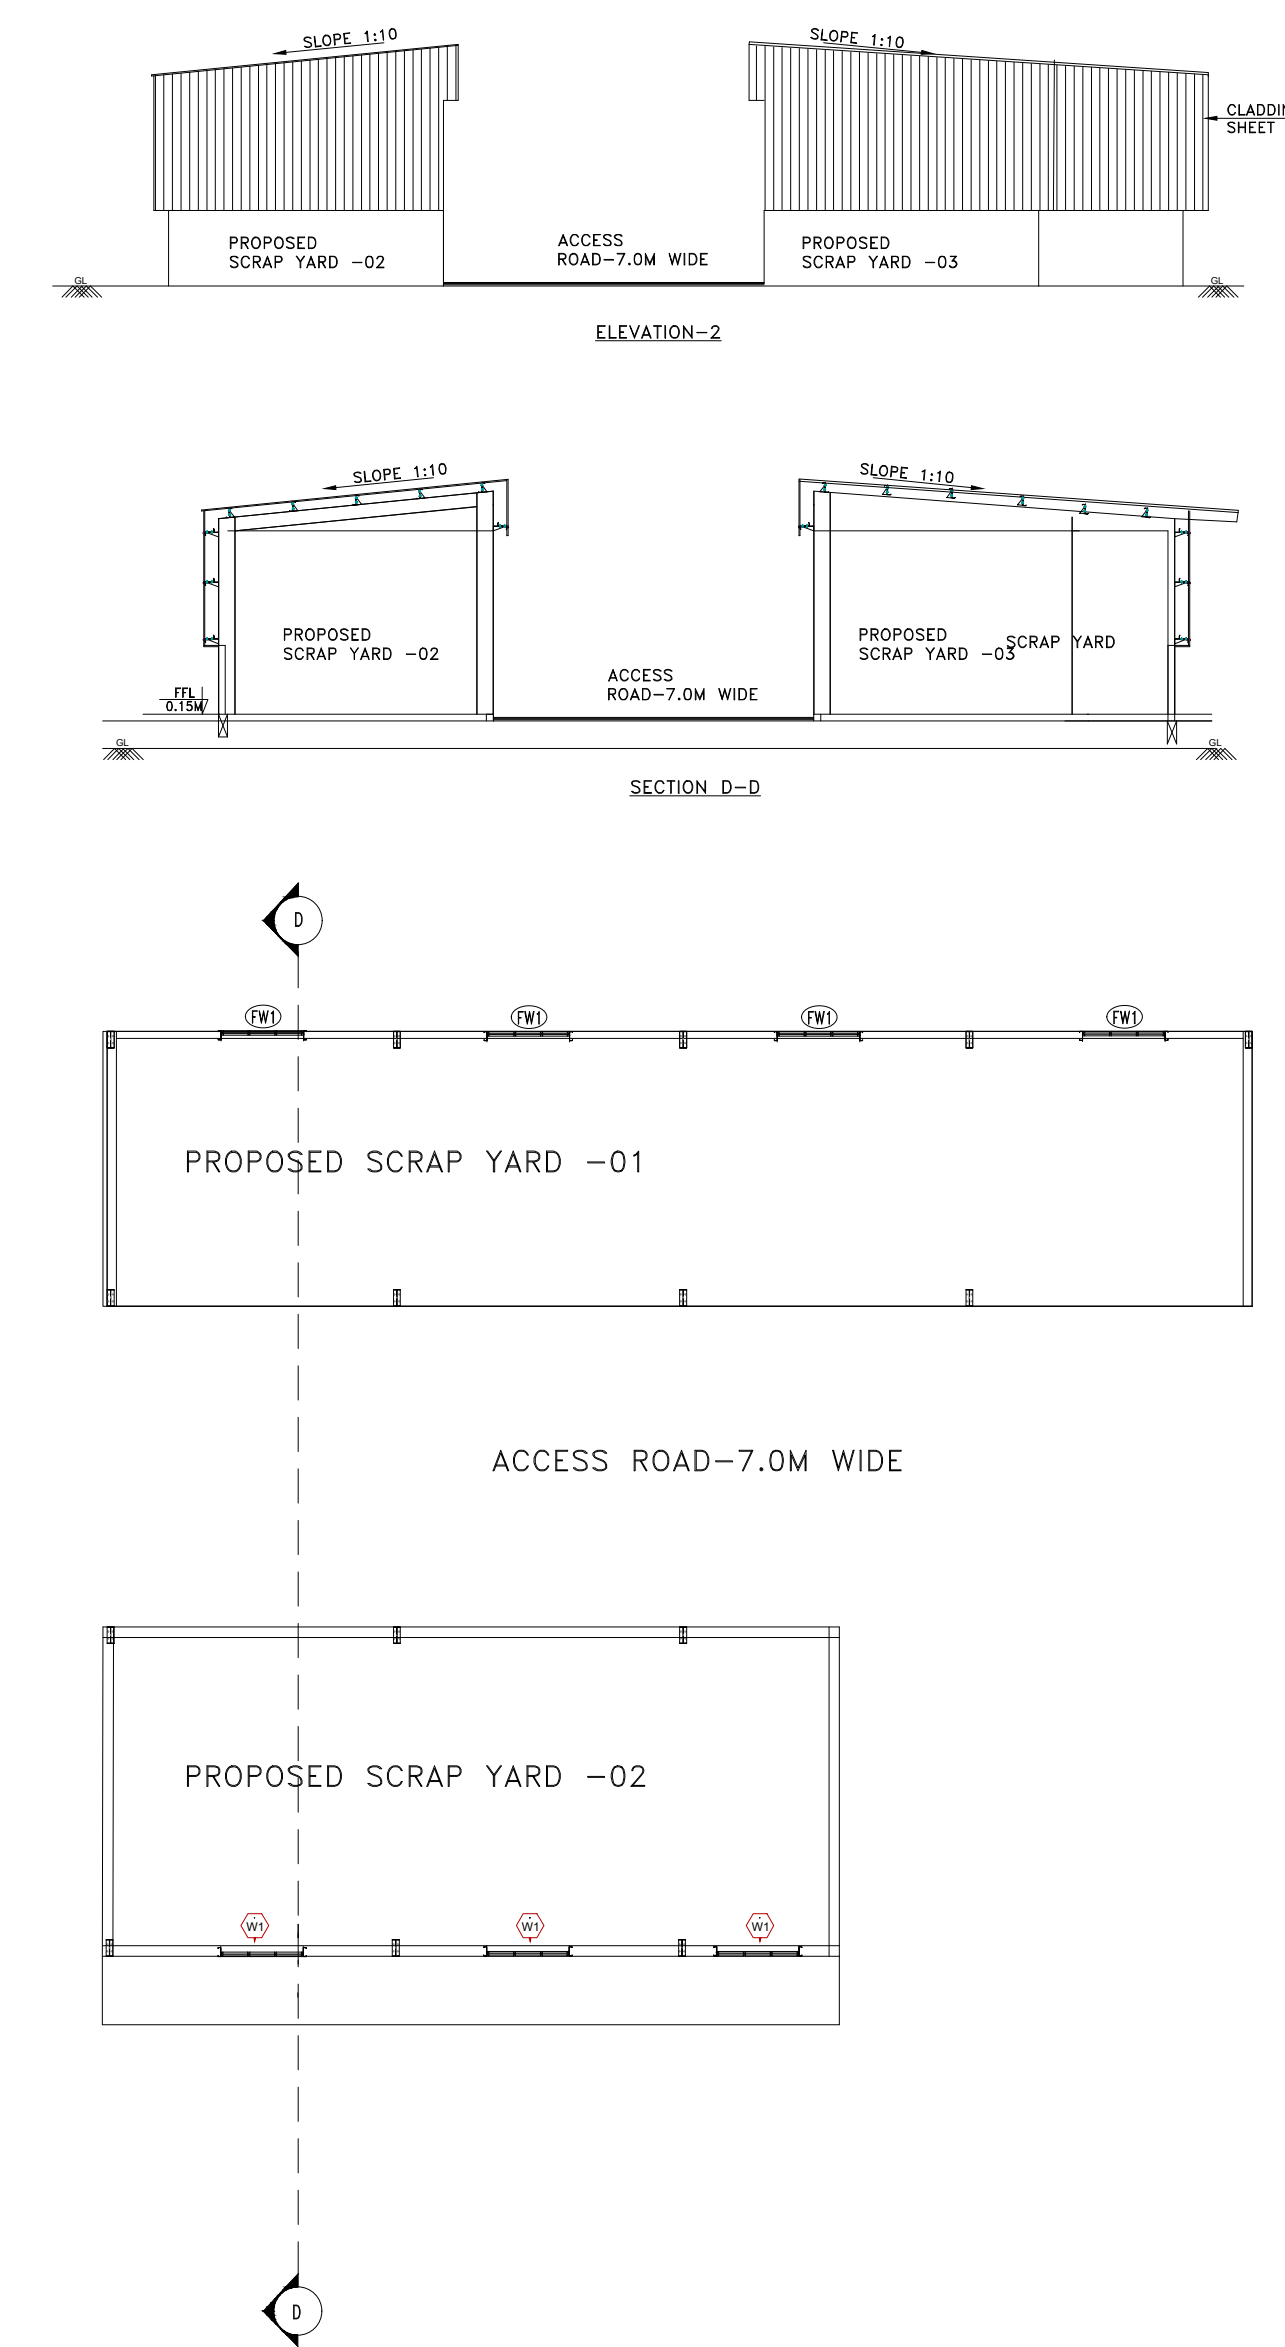


TITLE : COVERED PARKING SHED - 2 & 3 (PROPOSED BUILDING)

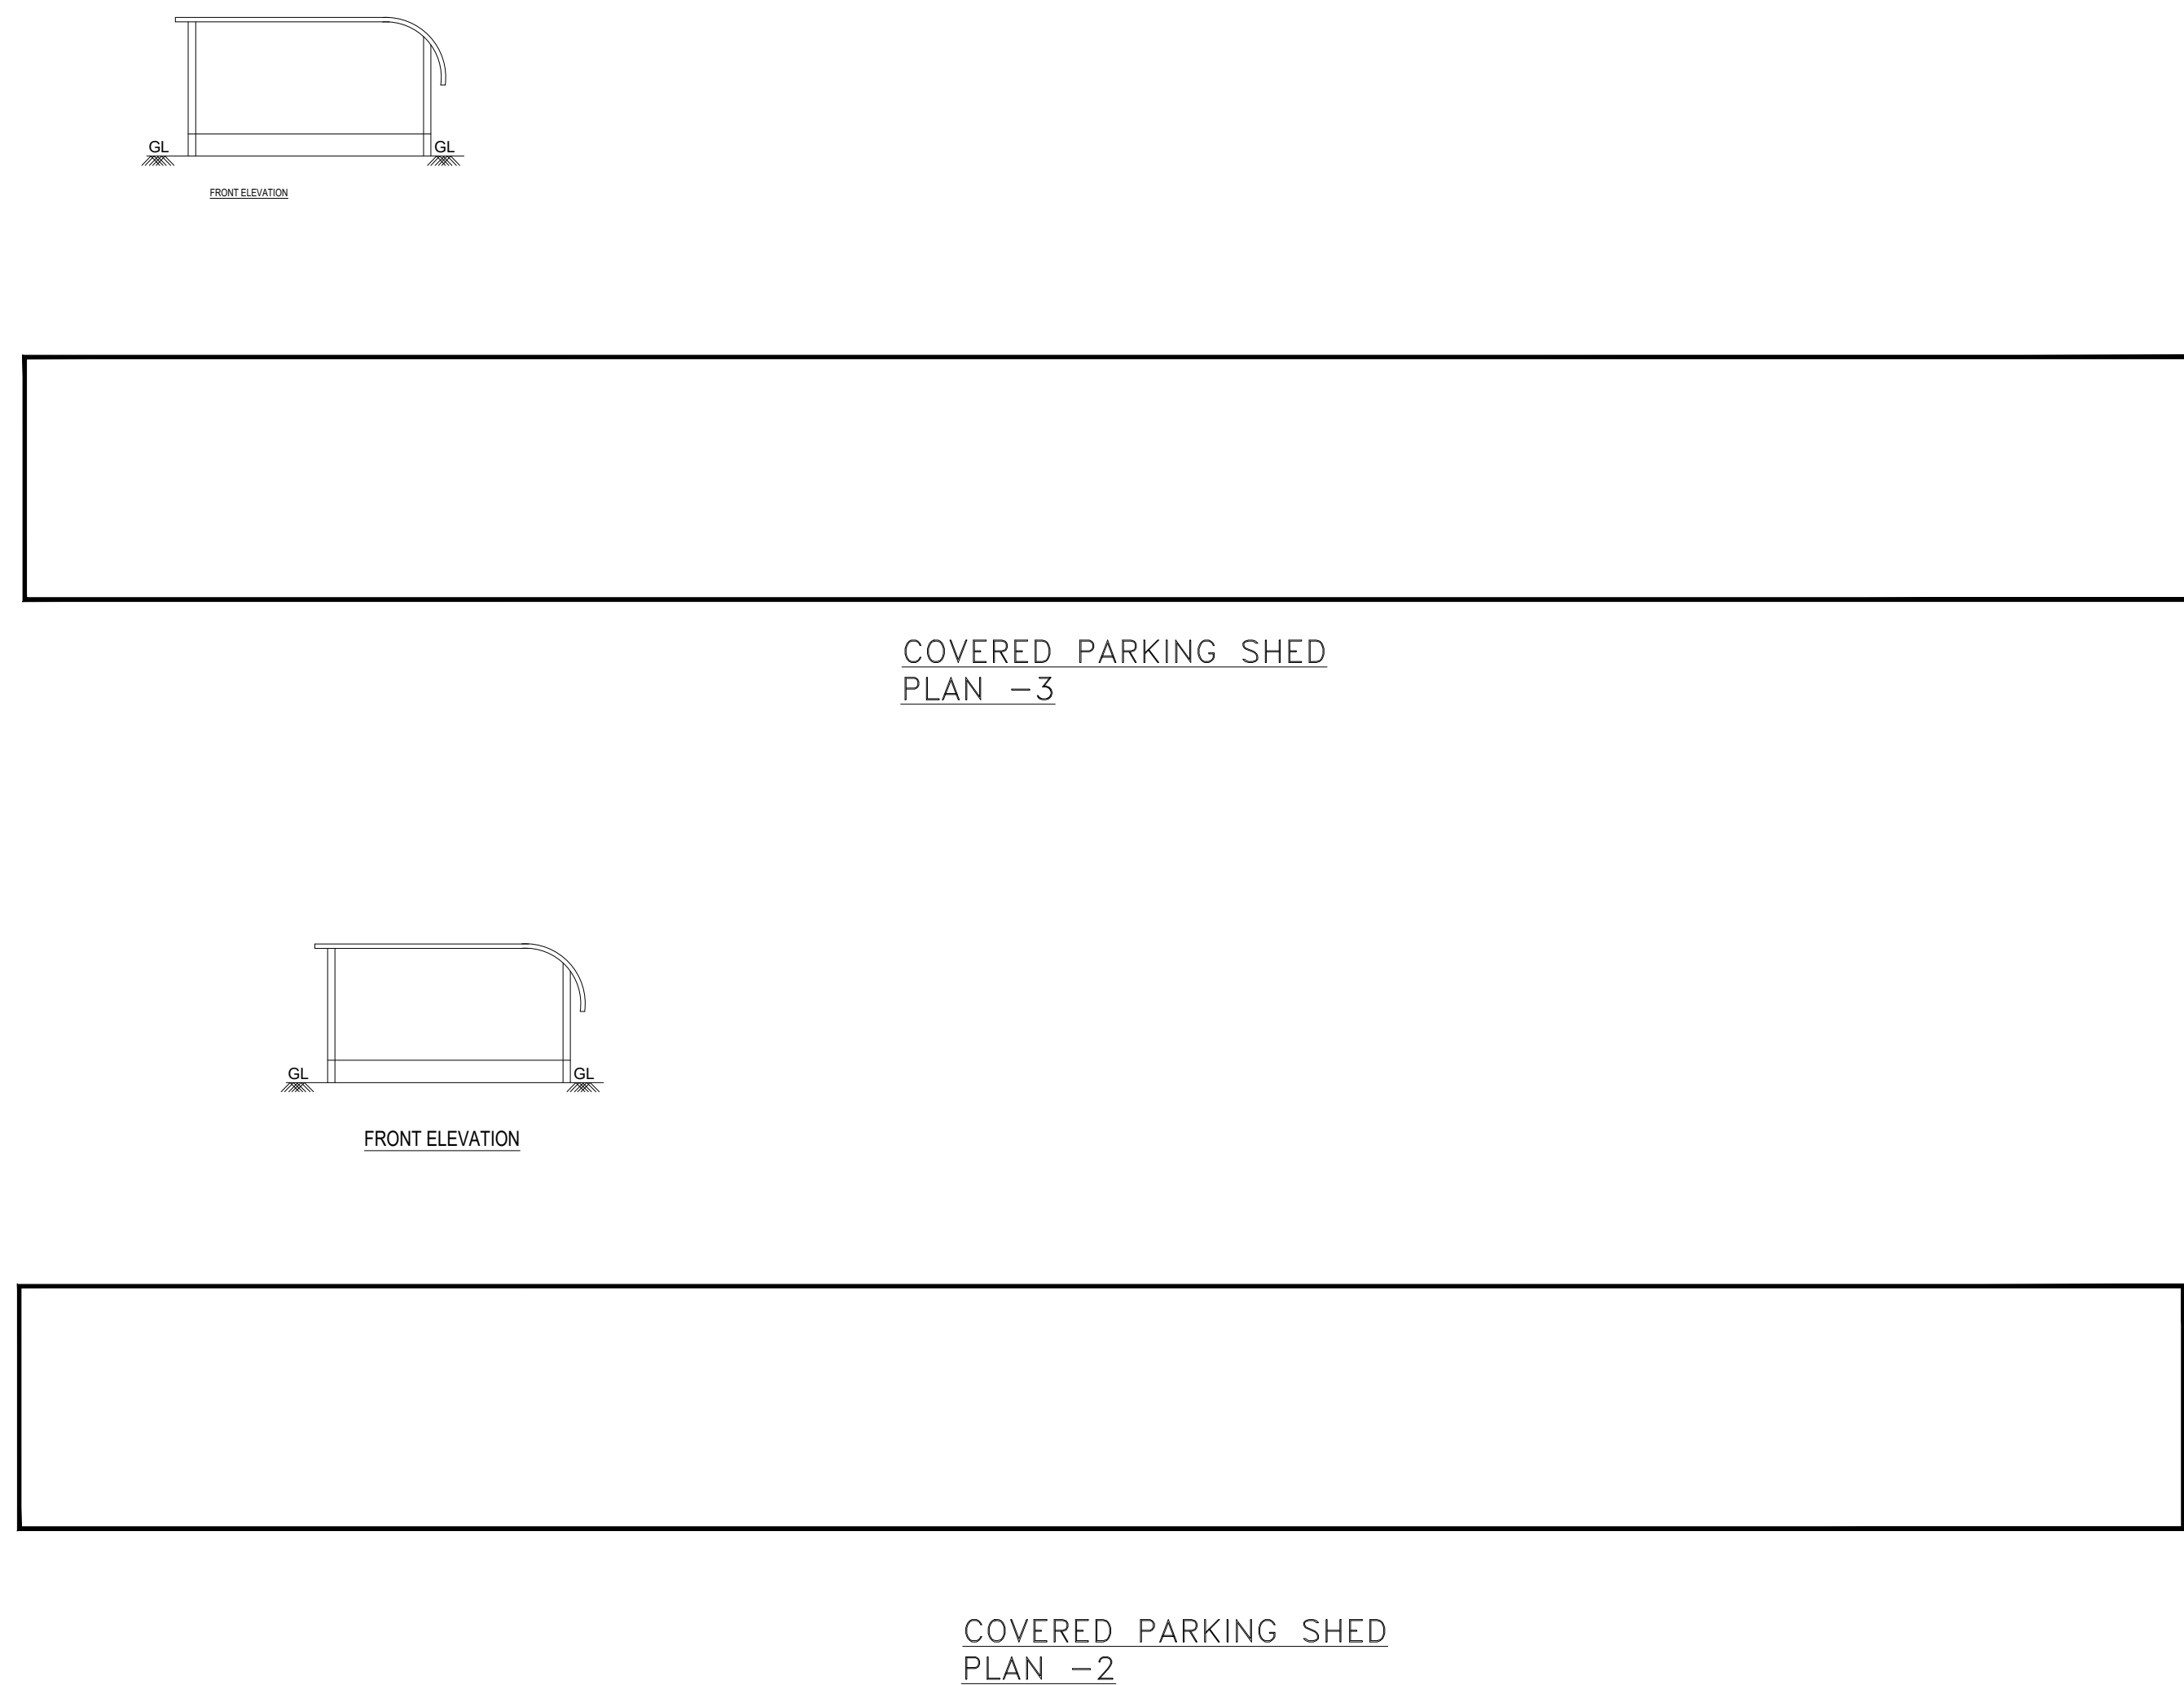


TITLE : SECURITY - 1 (PROPOSED BUILDING)

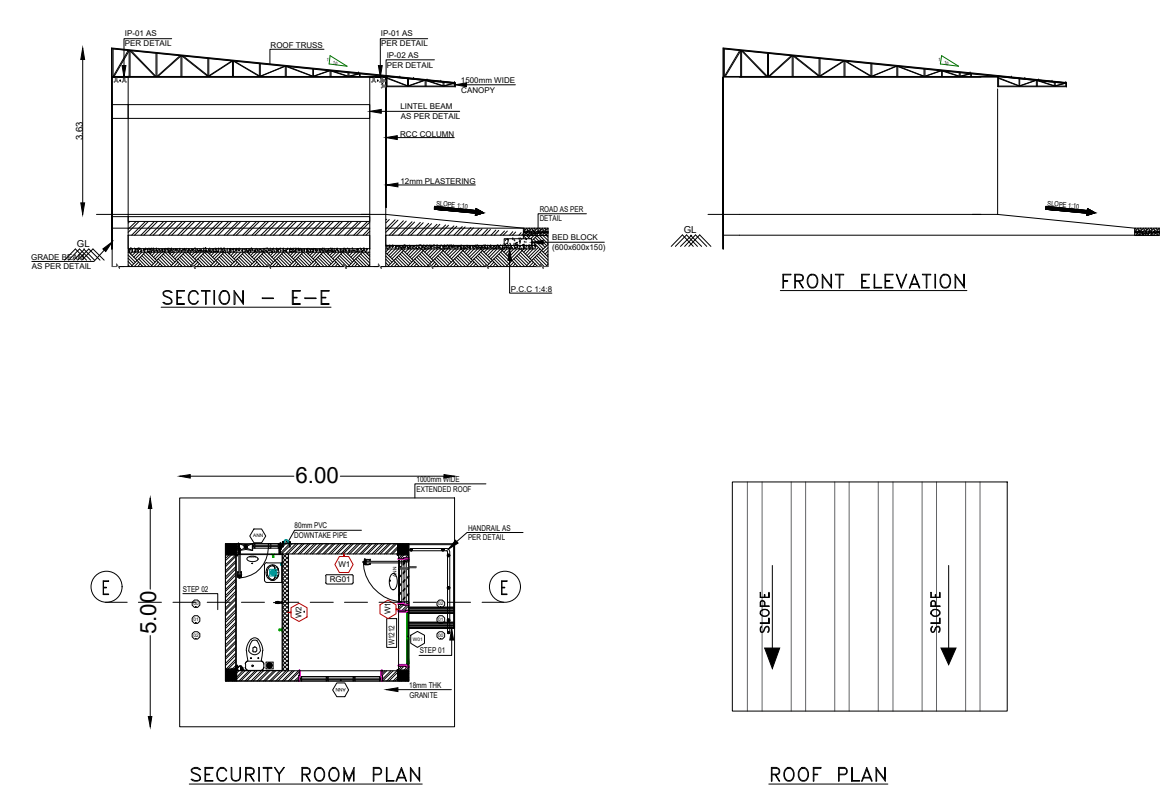


TITLE : SECURITY - 2 (PROPOSED BUILDING)

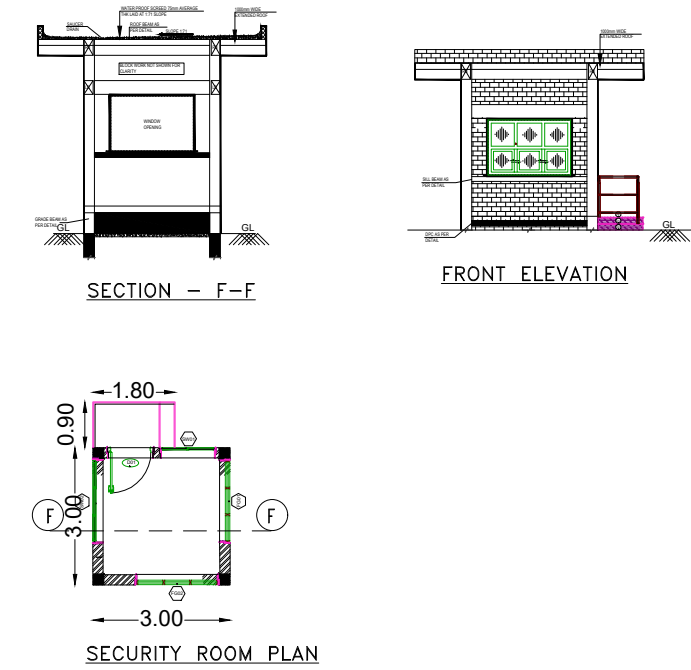

TITLE : STP/ETP (PROPOSED BUILDING)

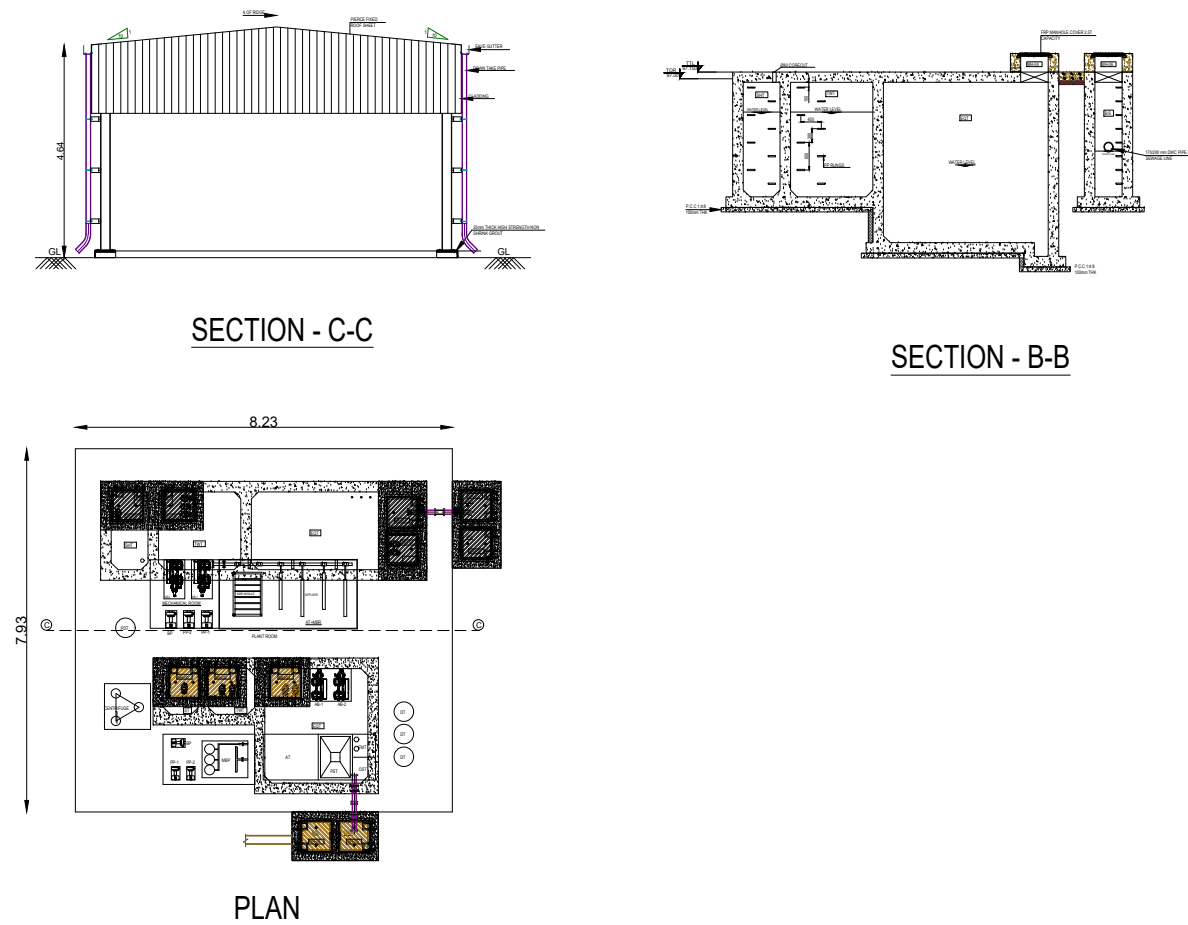

TITLE : COVERED PARKING SHED - 1 (PROPOSED BUILDING)

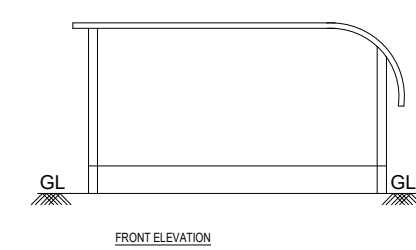

COVERED PARKING SHED
PLAN - 1

SHEET NO - 02/03

PLAN SHOWING THE REVISION & PROPOSED FACTORY BUILDING OF MA INTERNATIONAL AEROSPACE MANUFACTURING PRIVATE LIMITED, AT PLOT NO.2, S.NO. 31PT AT VISWANATHAPURAM VILLAGE & PANCHAYAT, ROSUR UNION COUNCIL & TALUK, KRISHNAGIRI DISTRICT.

TITLE

MAIN SHEET - ROOF PLAN, SECURITY - 1 & 2, DISSOLVED ACETYLENE, PURE HYDROGEN & COMMERCIAL HYDROGEN, SCRAP YARD, ETP/ETP COVERED PARKING PLAN, ELEVATION & SECTION DETAILS

SCALE - 1:100

JOINERY DETAILS		
TYPE	DESCRIPTION	SIZE
RS	ROLLING SHUTTER	4.00 X 6.50
RS1	ROLLING SHUTTER	4.00 X 4.50
RS2	ROLLING SHUTTER	3.00 X 3.00
ED1	EMERGENCY DOOR	1.00 X 2.10
SD	SWING DOOR	1.00 X 2.10
D	DOOR	1.00 X 2.10
D1	DOOR	0.75 X 2.10
D2	DOOR	1.20 X 2.10
D3	DOOR	1.00 X 2.10
D6	DOOR	0.60 X 2.10
FW1	FIXED GLASS WINDOW	1.80 X 1.20
SW	SLIDING WINDOW	1.80 X 1.20
V	VENTILATOR	0.75 X 0.61

ROAD PROPOSED BUILDING
BOUNDRY EXISTING BUILDING

OWNER / OCCUPYER

V.SIVA, M.E.
STRUCTURAL ENGINEER GRADE-I
COLDIST/SE/GR-2/2023/11/008
75, 4th Street, K.K.Nagar, Salem,
Villupuram - 636 401.

STRUCTURAL ENGINEER

S.M. GOMATHY, B.Tech. (Civil),
Registered Engineer Grade - I, (RE-011)
Reg.No. COLDIST/EG-402023/0017
C1 Plot No. 39 & 40, Lakshmi Flats, Bani Nagar,
1st Street, Nagalur, Chennai - 600 061.

REGISTERED ENGINEER Gr-I

