



PLAN SHOWING THE PROPOSED CONSTRUCTION OF R.C.C ROOF RESIDENTIAL BUILDING IN
OLD S.F.NO: 168/1, AT NEW S.F.NO: 397/3, PATTA NO:1346, OLD WARD NO: 1, NEW WARD NO:5, AT
[DEMOLISHING MANGALORE TILED ROOF BUILDING IN DOOR NO:1/45], NANGAVALLI VILLAGE ,
DEVASTHANA VANAVASI ,VANAVASI TOWN PANCHAYAT , METTUR -TK, SALEM -DT.
APPLICANT :
Mr.S.NANDAKUMAR S/O Mr.SHANMUGASUNDARAM.

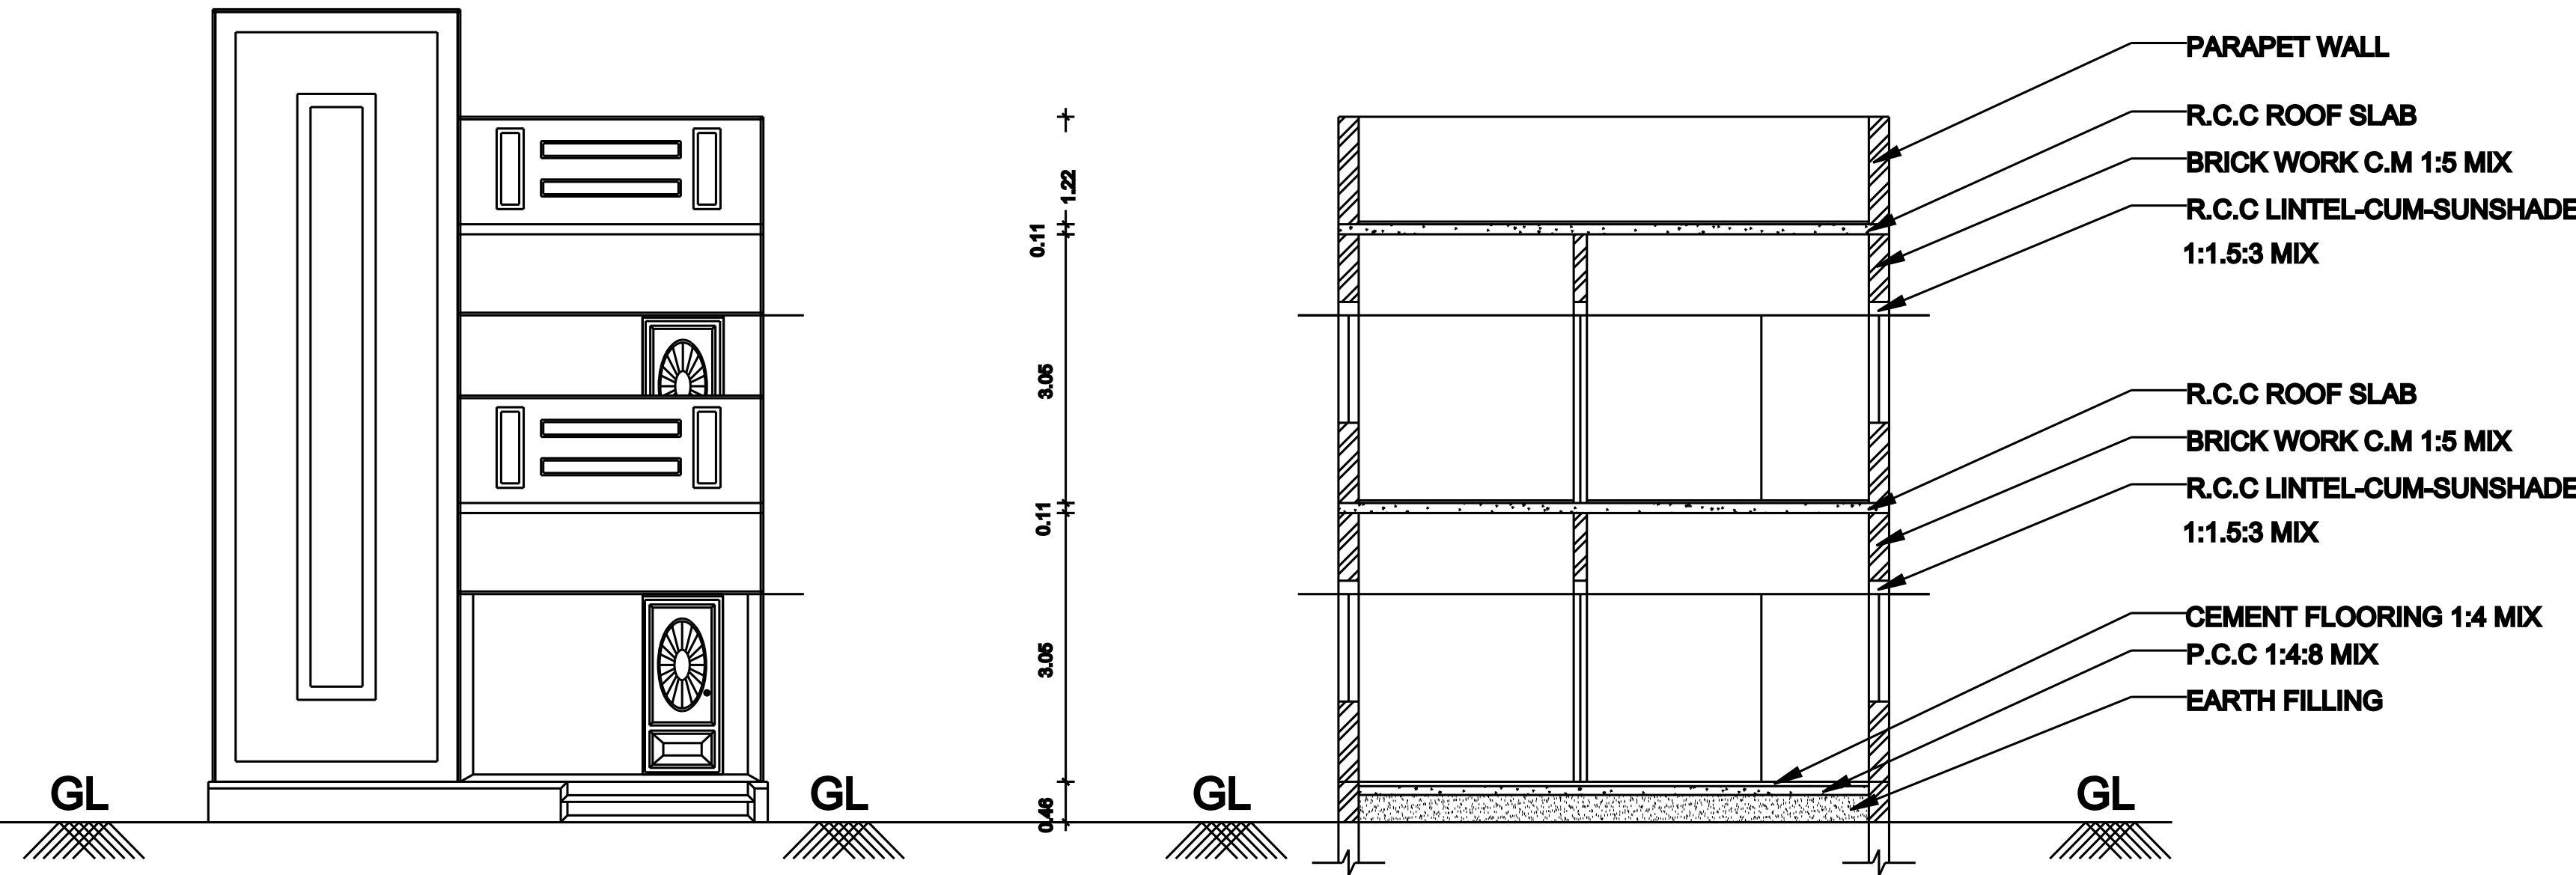


ELEVATION

SECTION ON "AA & BB"

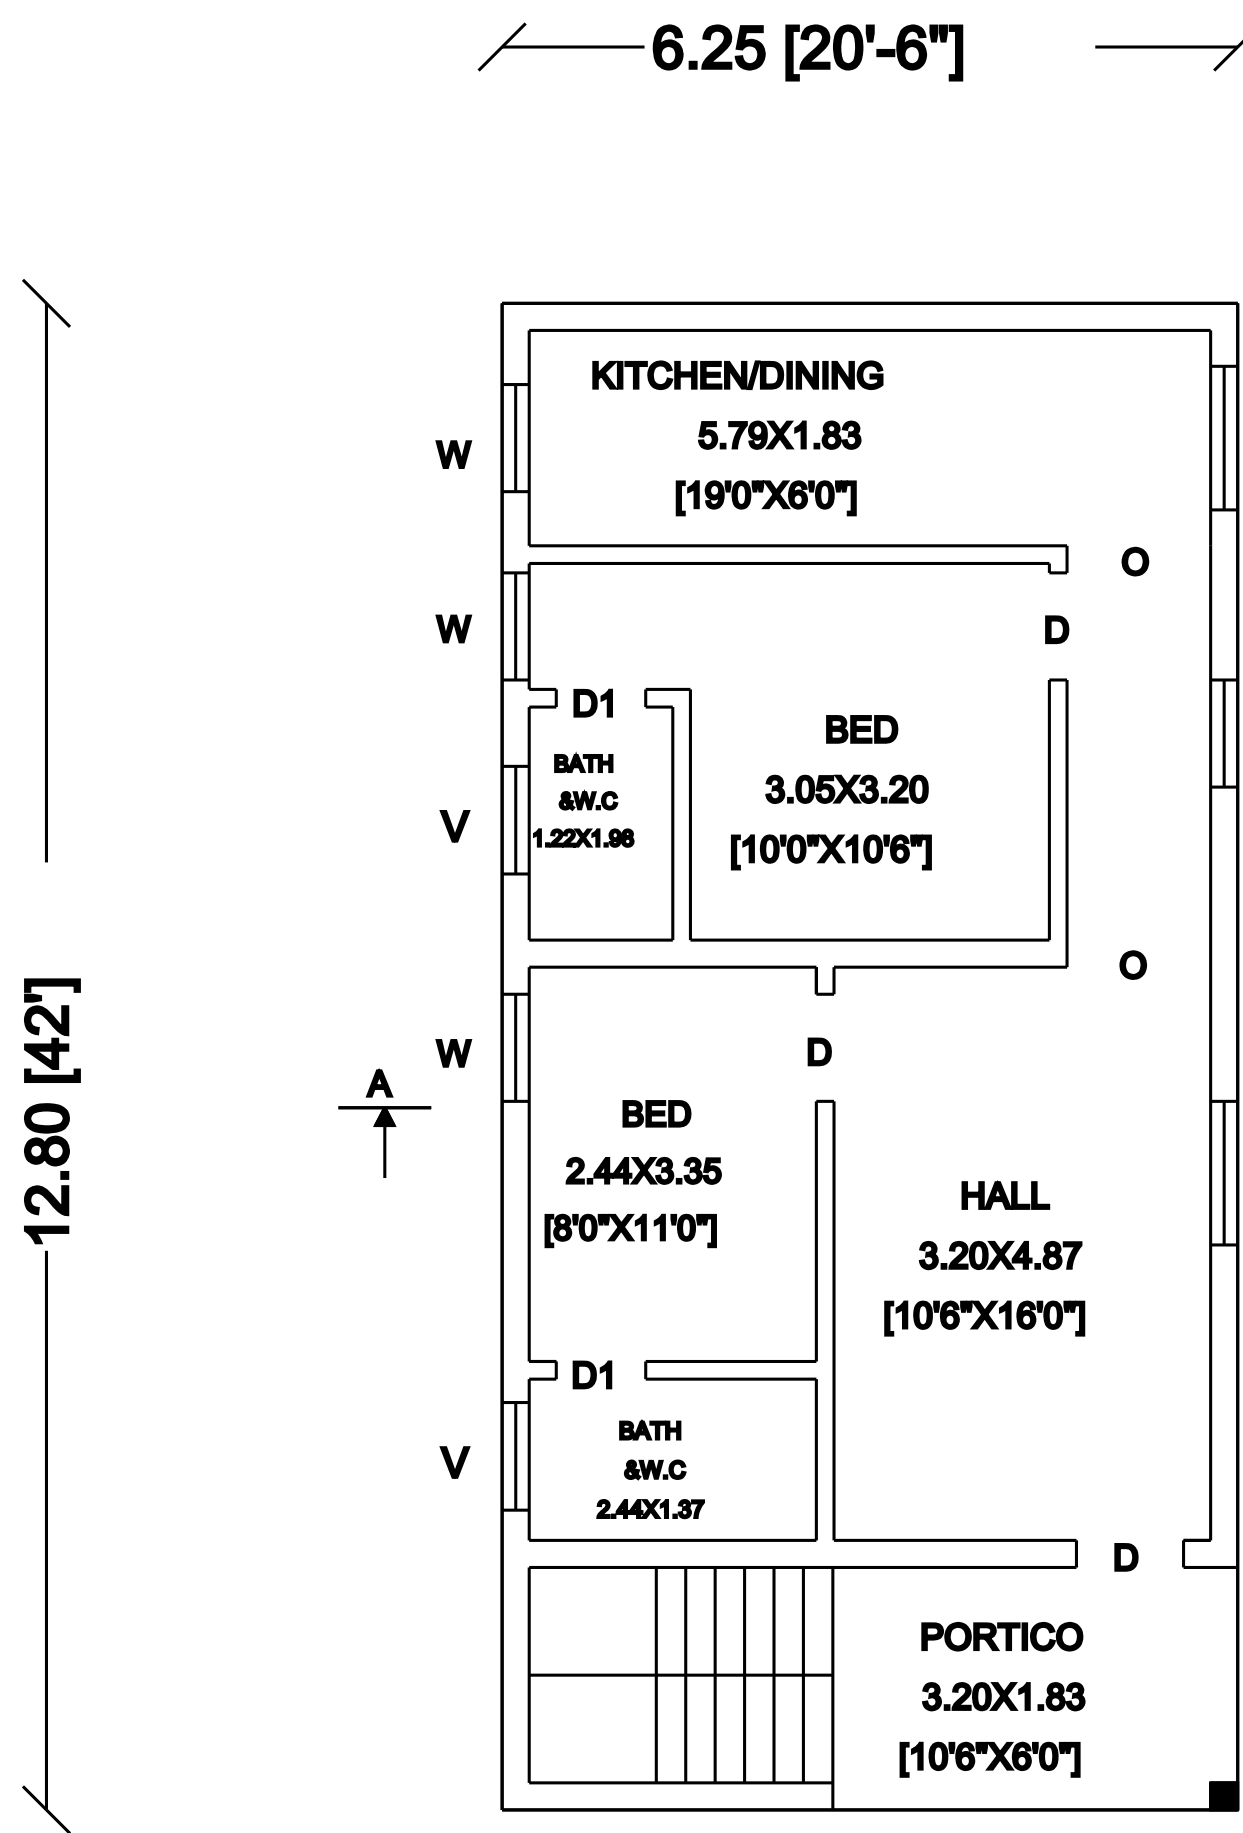

GROUND FLOOR PLAN


SCALE 1:100

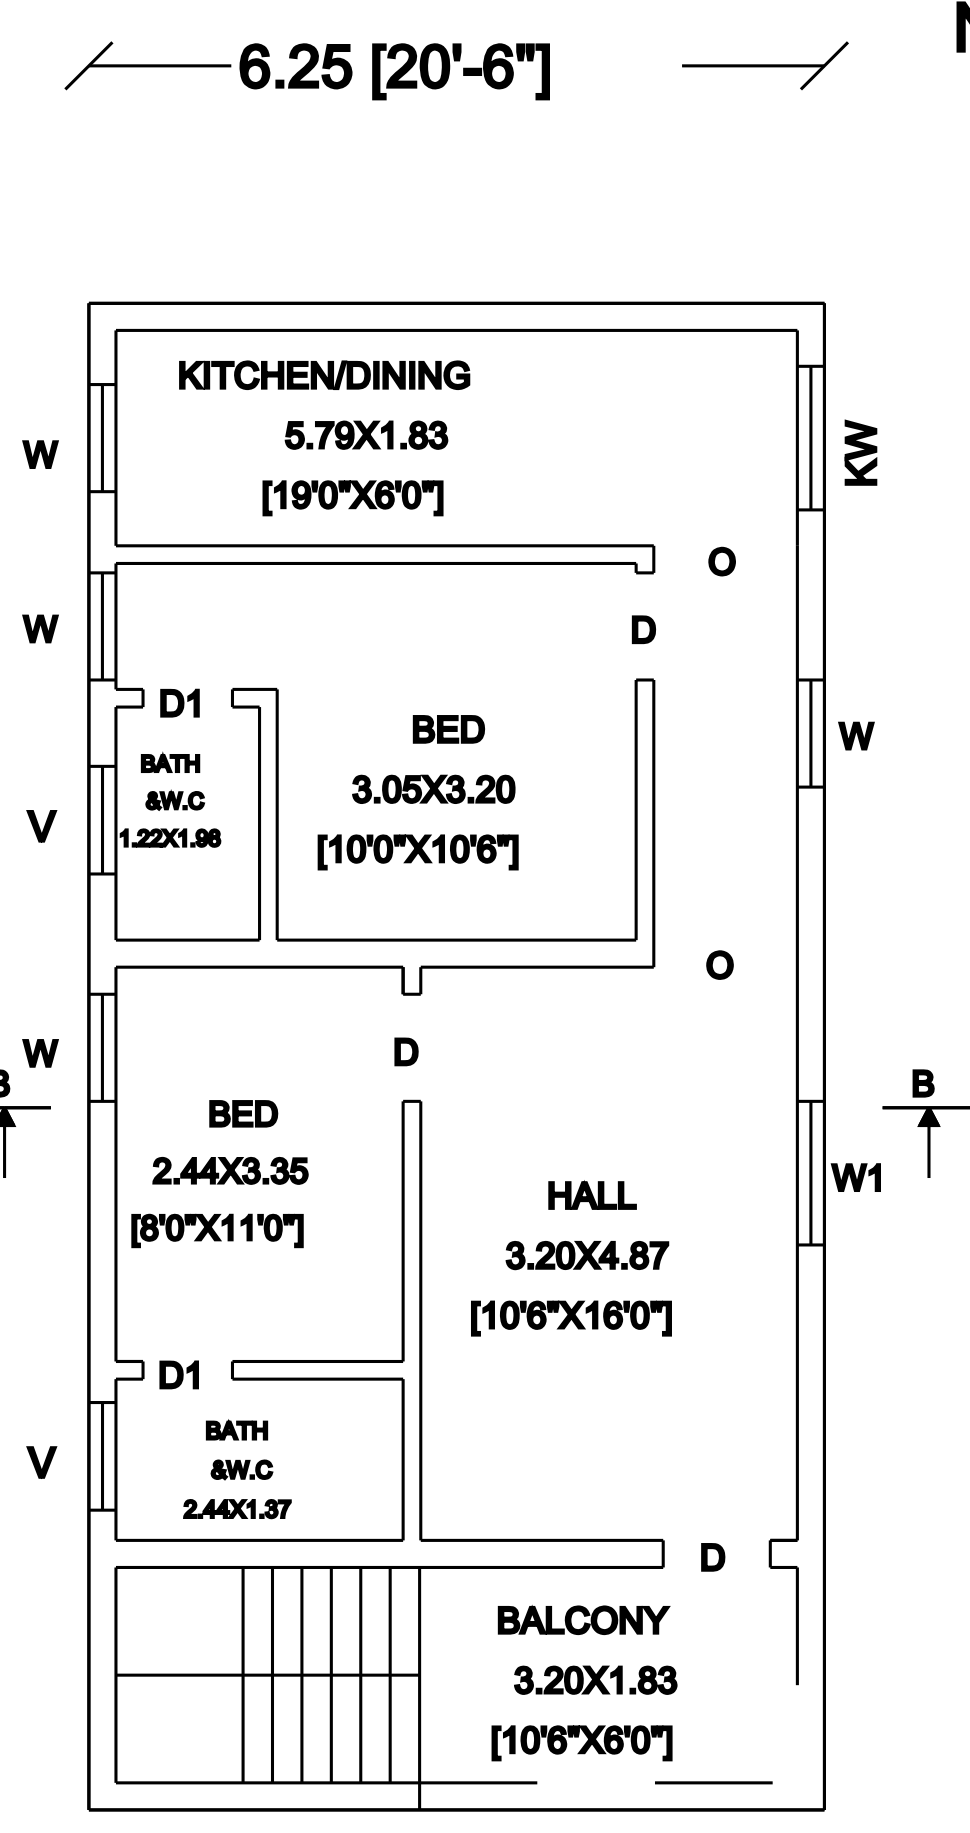

FIRST FLOOR PLAN

SCALE 1:100

SOLAR SYSTEM

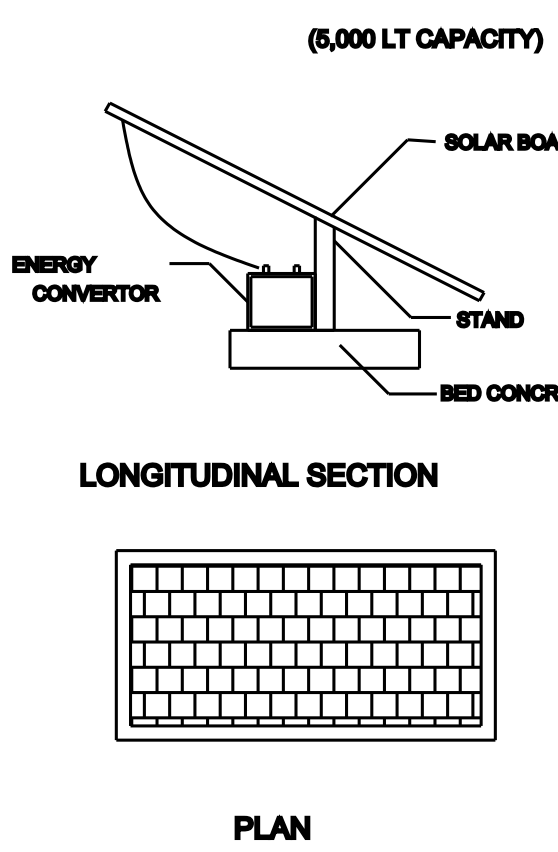


REFERENCE:

BOUNDARY SHOW AS
PROPOSED SHOW AS
ROAD SHOW AS


STAIR CASE DETAILS:

SCALE 1 : 50

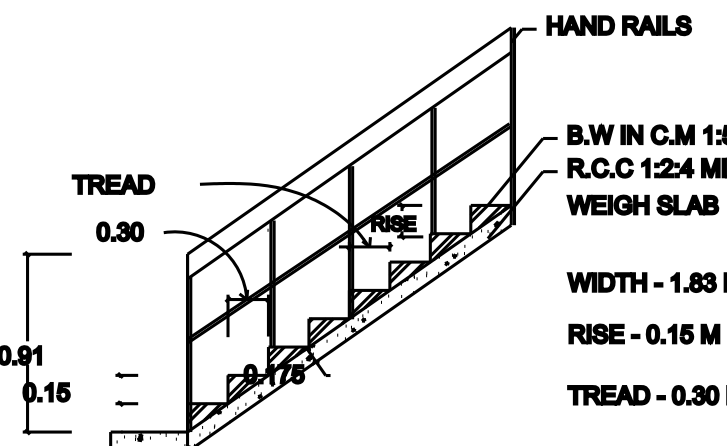


SITE PLAN:

[SCALE 1:100]

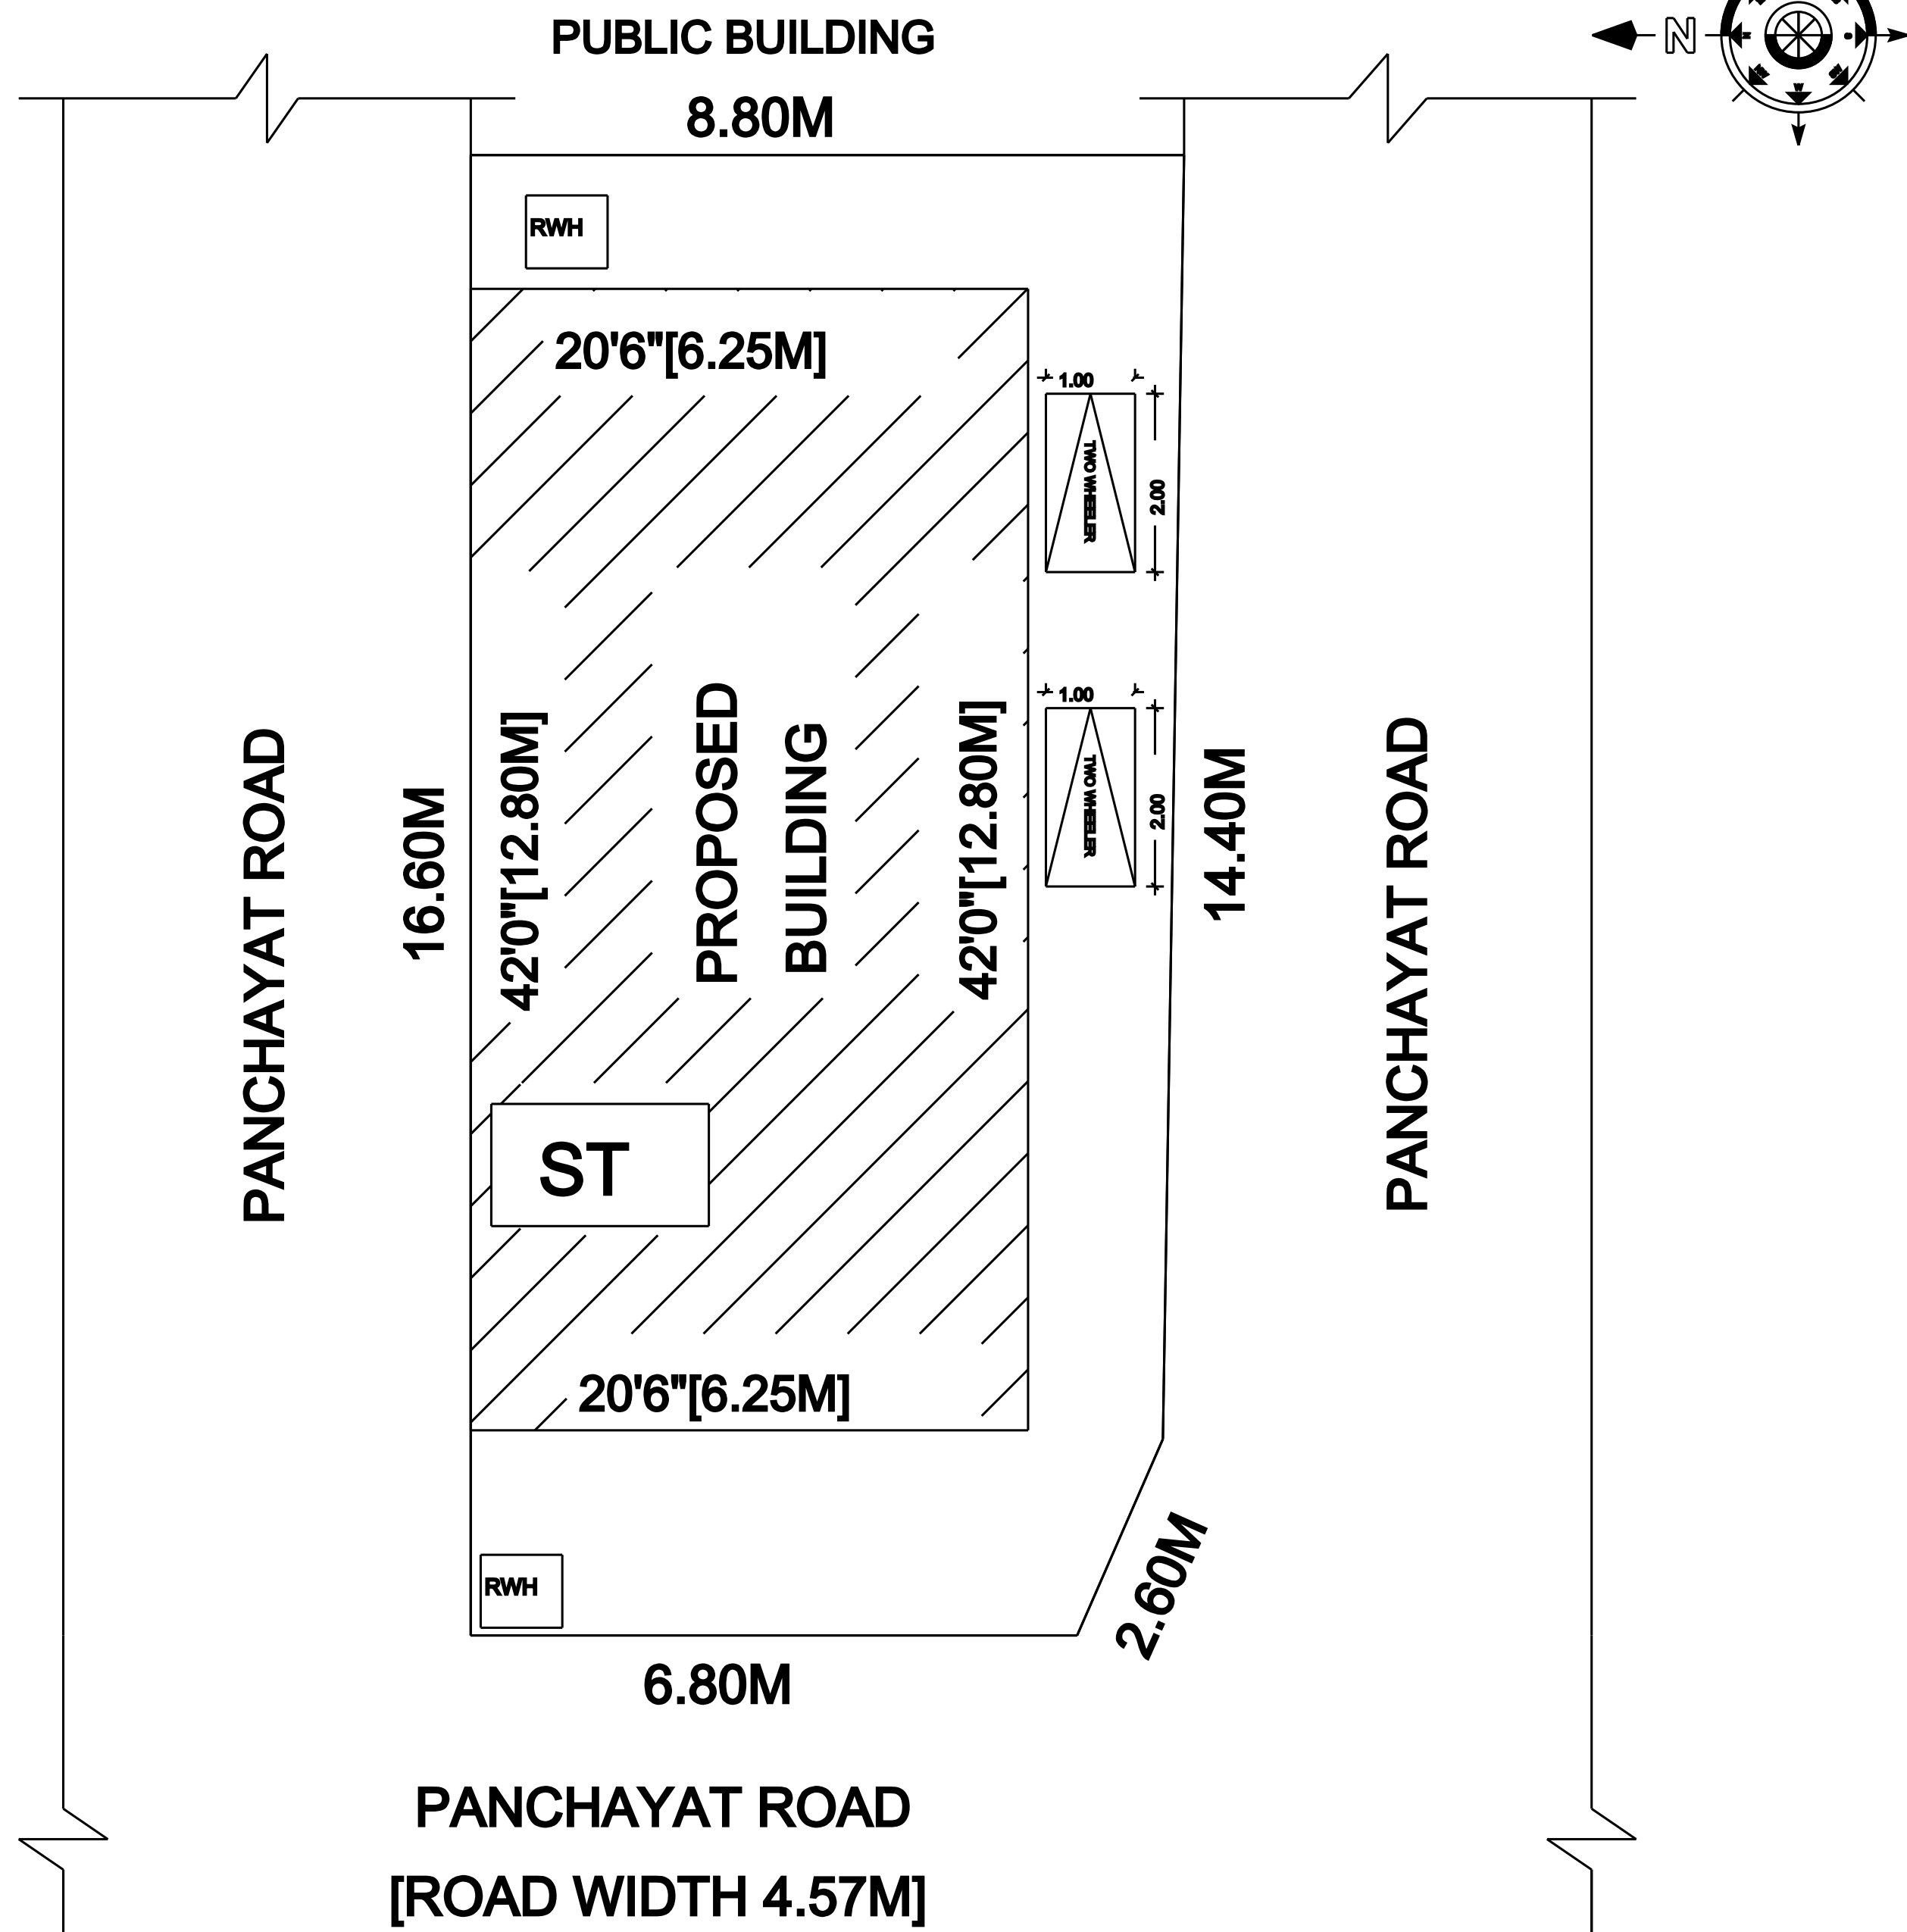


KEY PLAN:

[NOT TO SCALE]

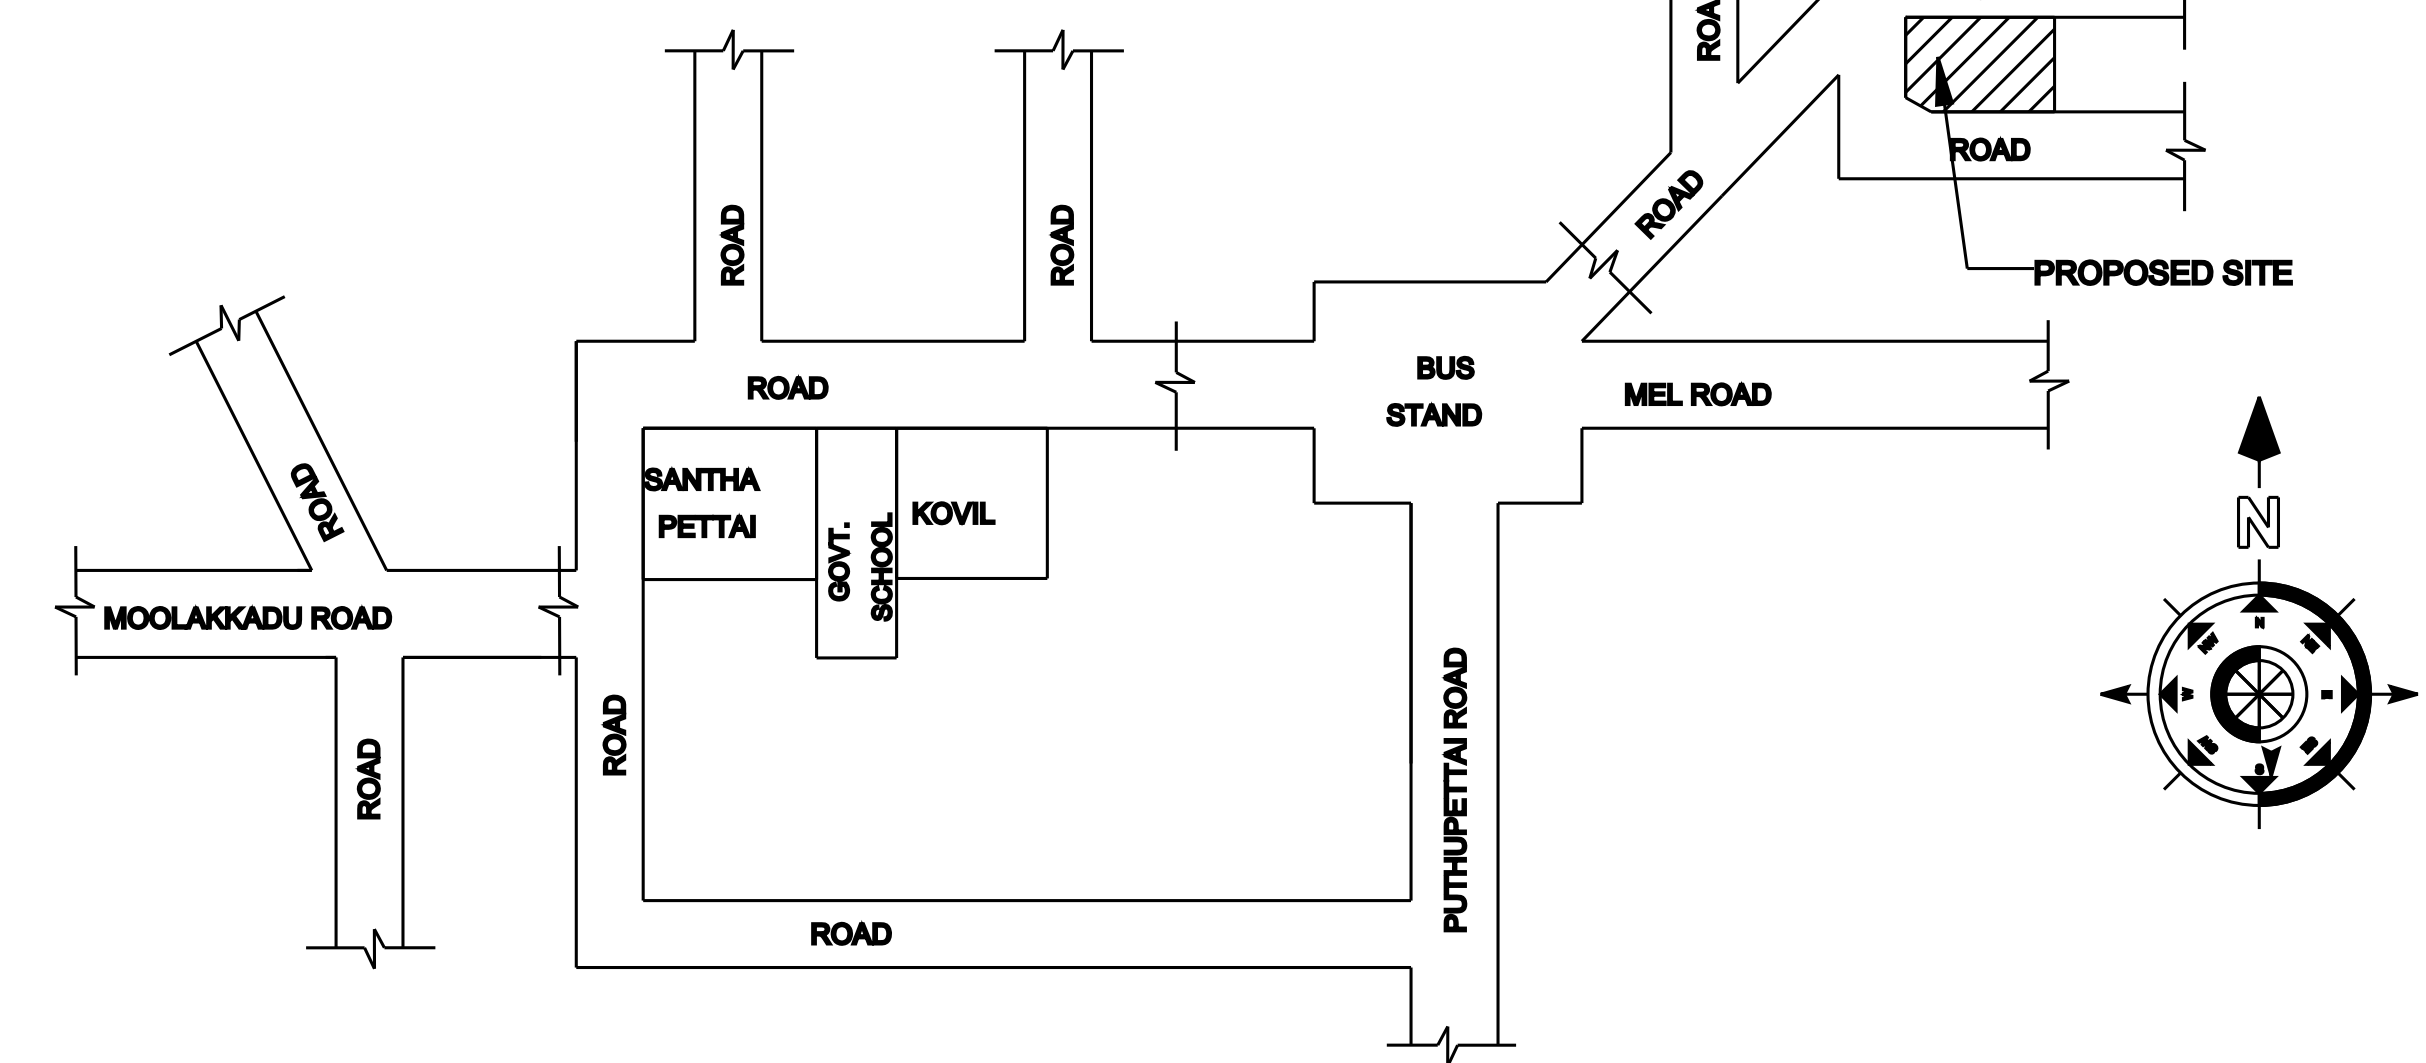


TOPO PLAN:


[NOT TO SCALE]

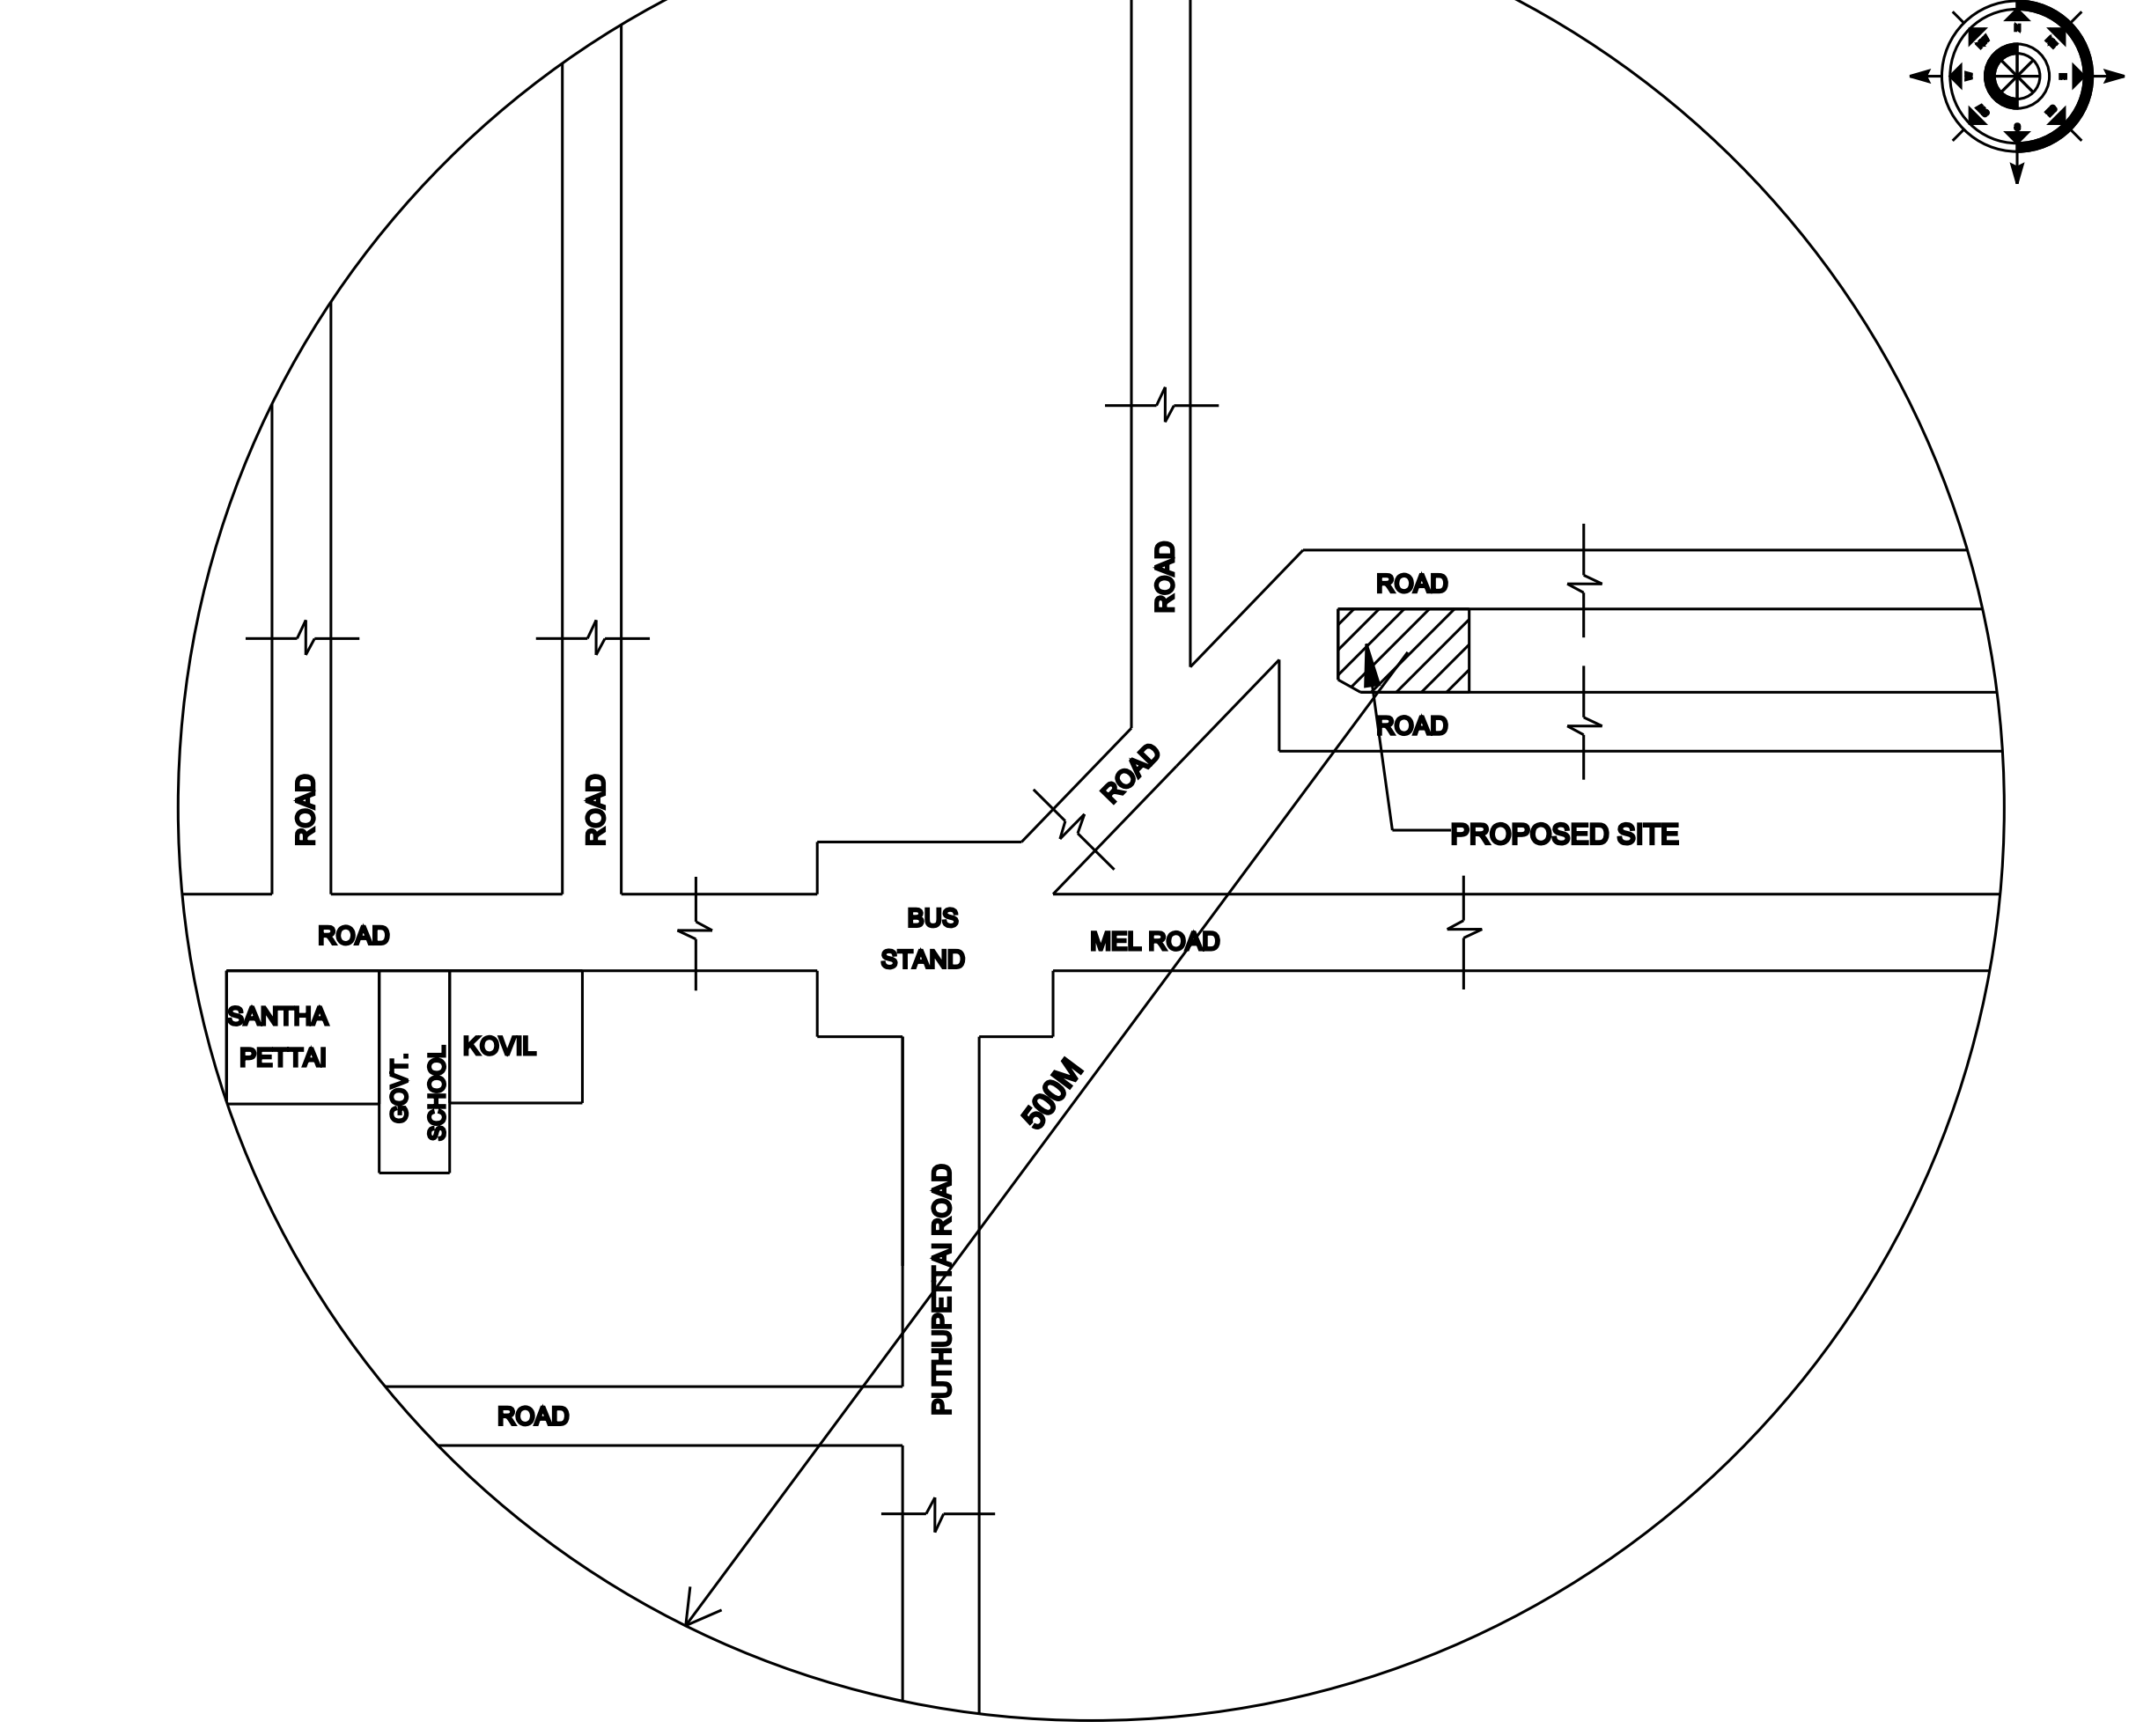


SEPTIC TANK:

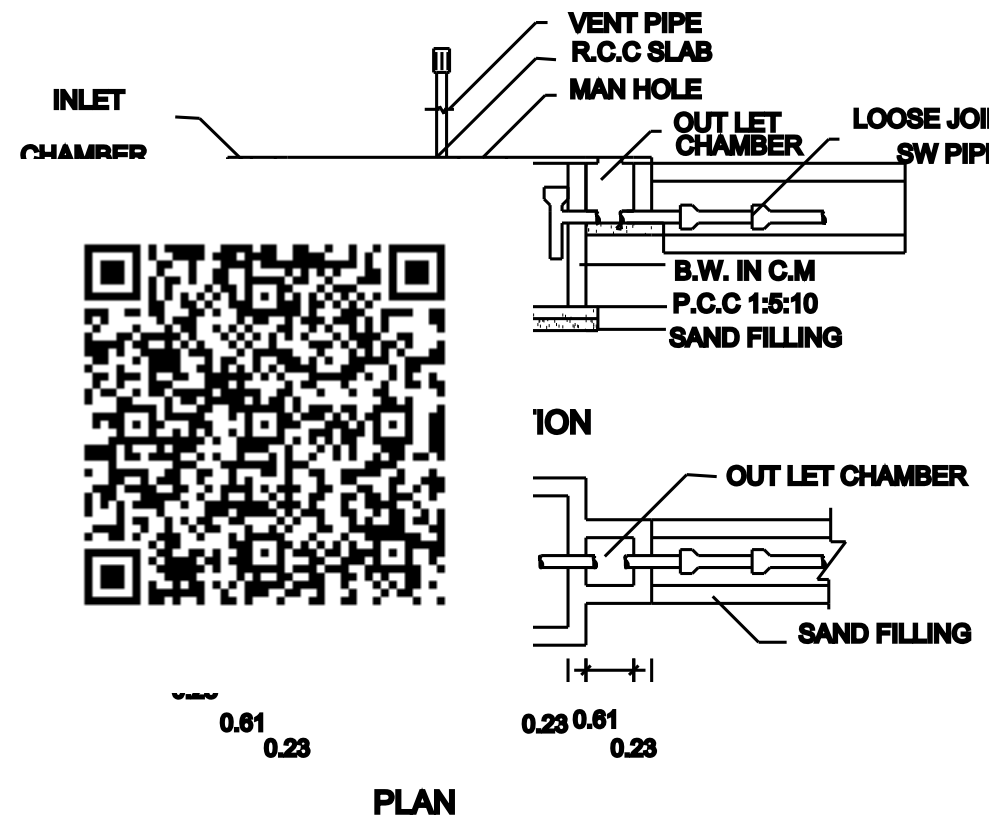

CONSERVATION OF RAIN WATER

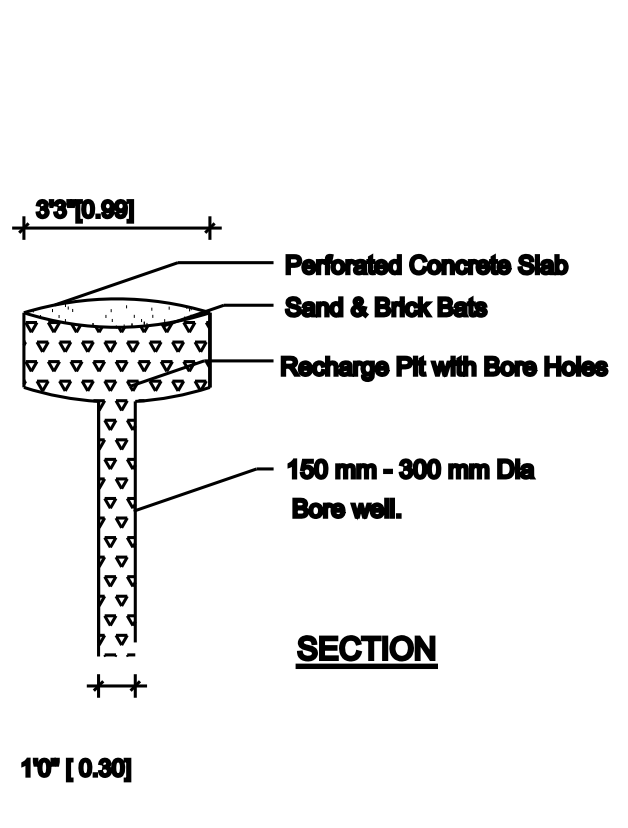

FOUNDATION DETAILS

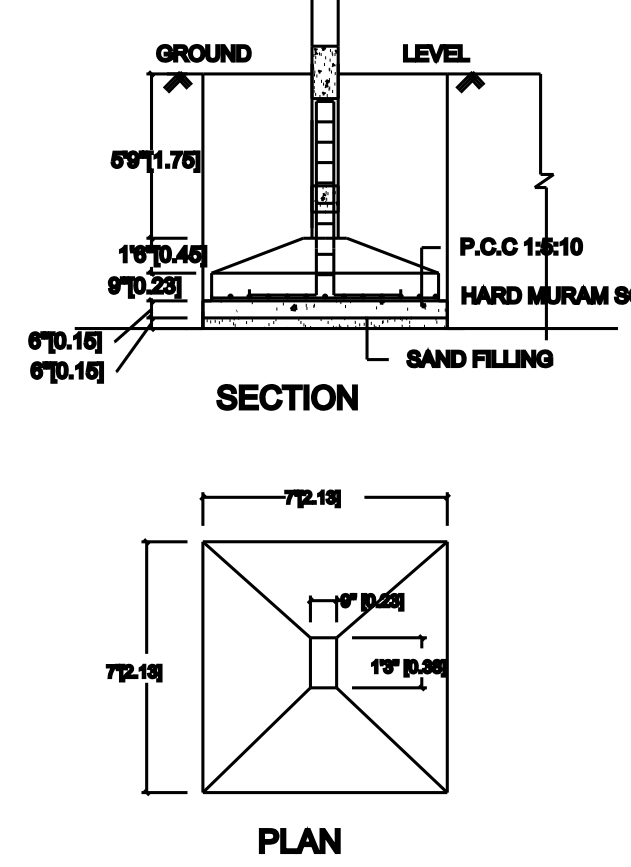

SCHEDULED OF JOINERIES:

D - Door	- 3'0"X7'0"- 0.91x2.13 (8Nos)
D1 - Door	- 2'6"X6'0"- 0.76x2.13 (4Nos)
O - Open	- 4'0"X7'0"- 1.22x2.13 (1Nos)
W - Window	- 3'0"X4'0"- 0.91x1.22 (8Nos)
W1 - Window	- 4'0"X4'0"- 1.22x1.22 (2Nos)
KW - Kitchen Window	- 4'0"X4'0"- 1.22x1.22 (1Nos)
V-Ventilator	- 3'0"X2'0"- 0.91X0.60 (4Nos)