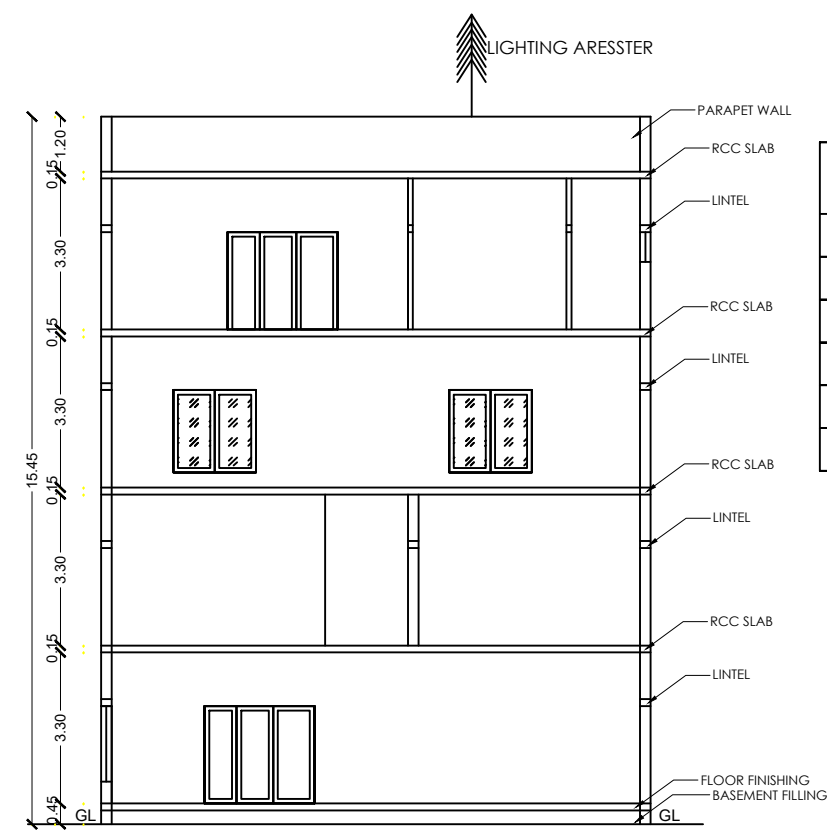



ELEVATION

SECTION ON 'AA'


DESCRIPTION	FSI AREA	NON FSI AREA	TOTAL AREA (Sq.m)
GROUND FLOOR AREA	369.36	-----	369.36
FIRST FLOOR AREA	369.36	-----	369.36
SECOND FLOOR AREA	369.36	-----	369.36
THIRD FLOOR AREA	369.36	-----	369.36
HEAD ROOM AREA	-----	32.75	32.75
TOTAL BUILTUP AREA	1477.44	-----	1510.19

JOINERY DETAILS :


MD	DOOR	2.40 X 2.10
D	DOOR	1.20 X 2.10
D1	DOOR	1.00 X 2.10
D2	DOOR	0.76 X 2.10
W	WINDOW	1.80 X 1.70
V	WINDOW	1.00 X 0.65
FE	Fire Extinguisher Provided	
FA	Fire Alarm Provided	
FH	Fire Hose Provided	
DWF	Drinking Water Fountain	

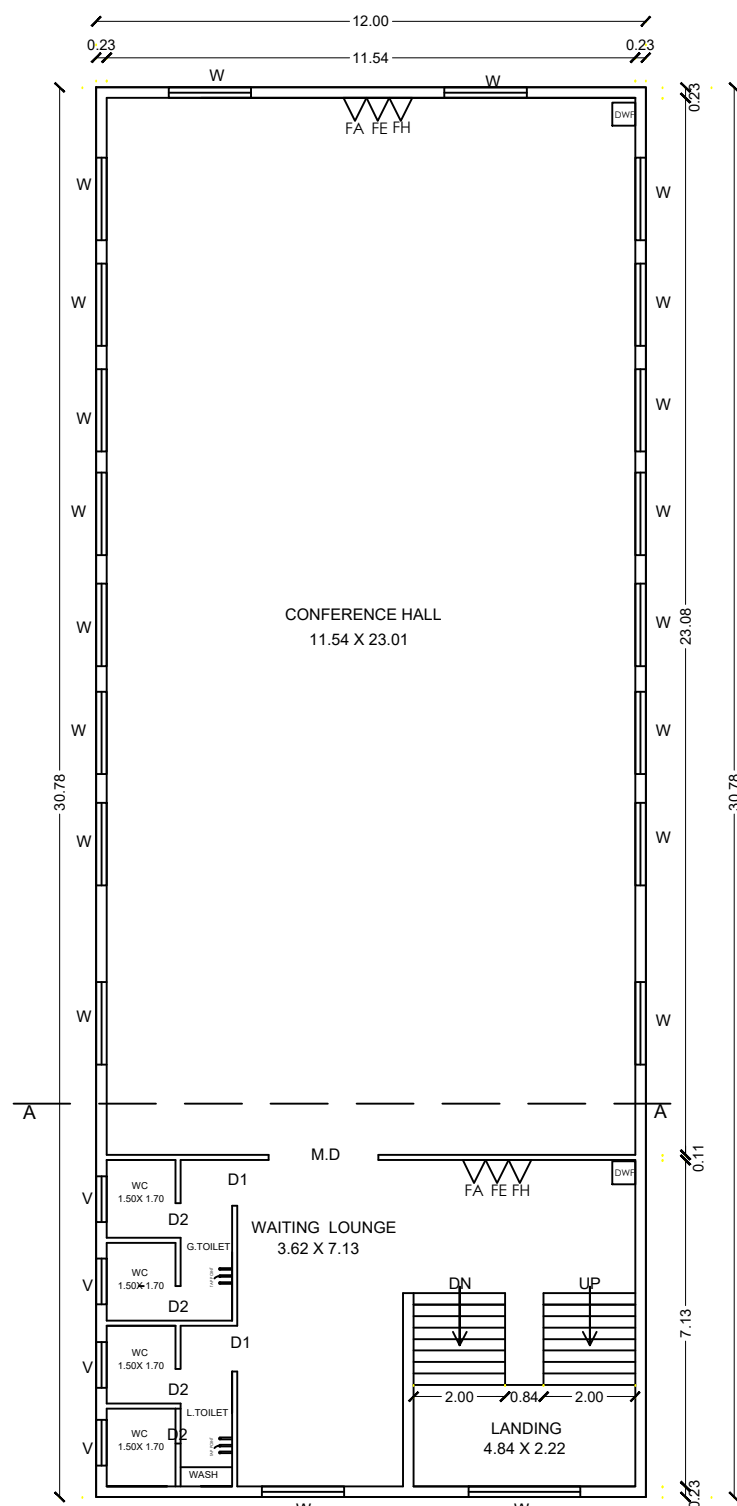


SECOND FLOOR PLAN

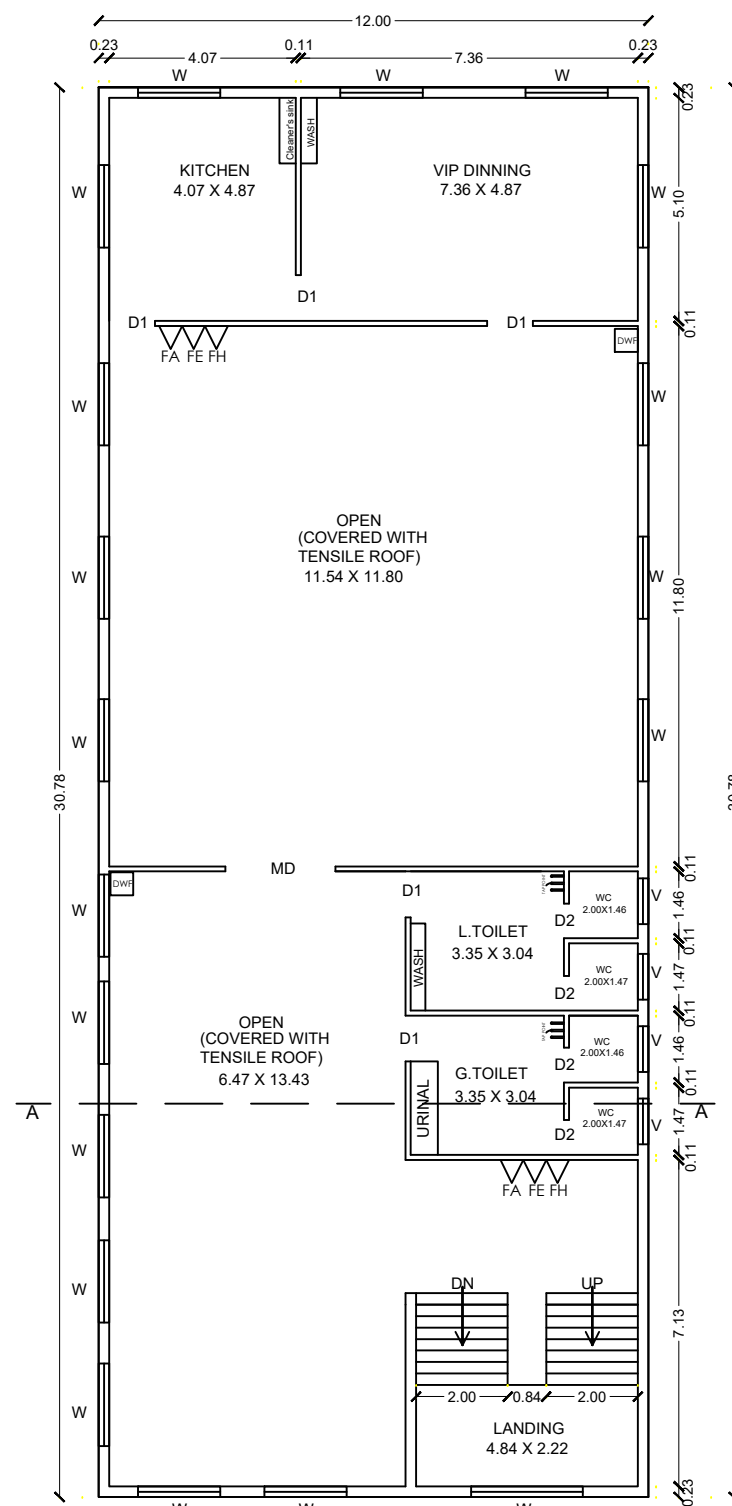


THIRD FLOOR PLAN

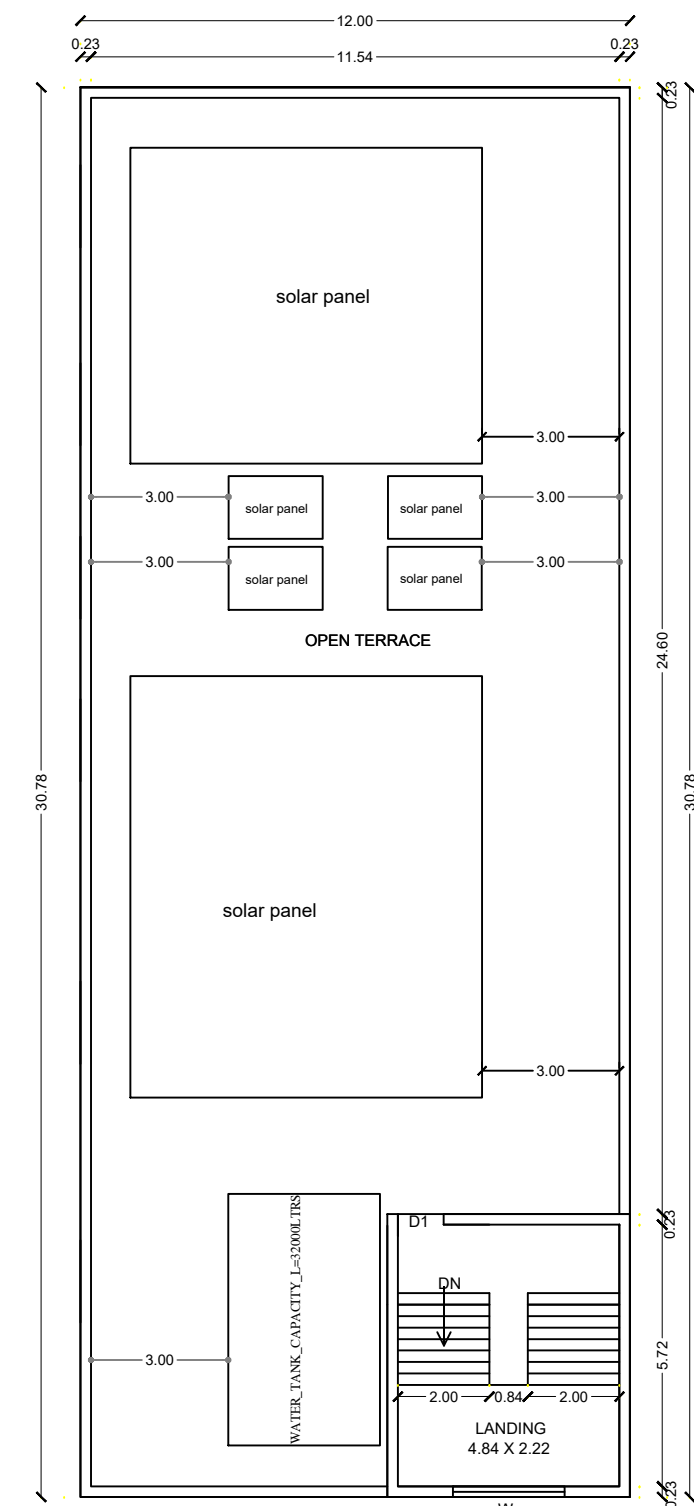

TERRACE FLOOR PLAN

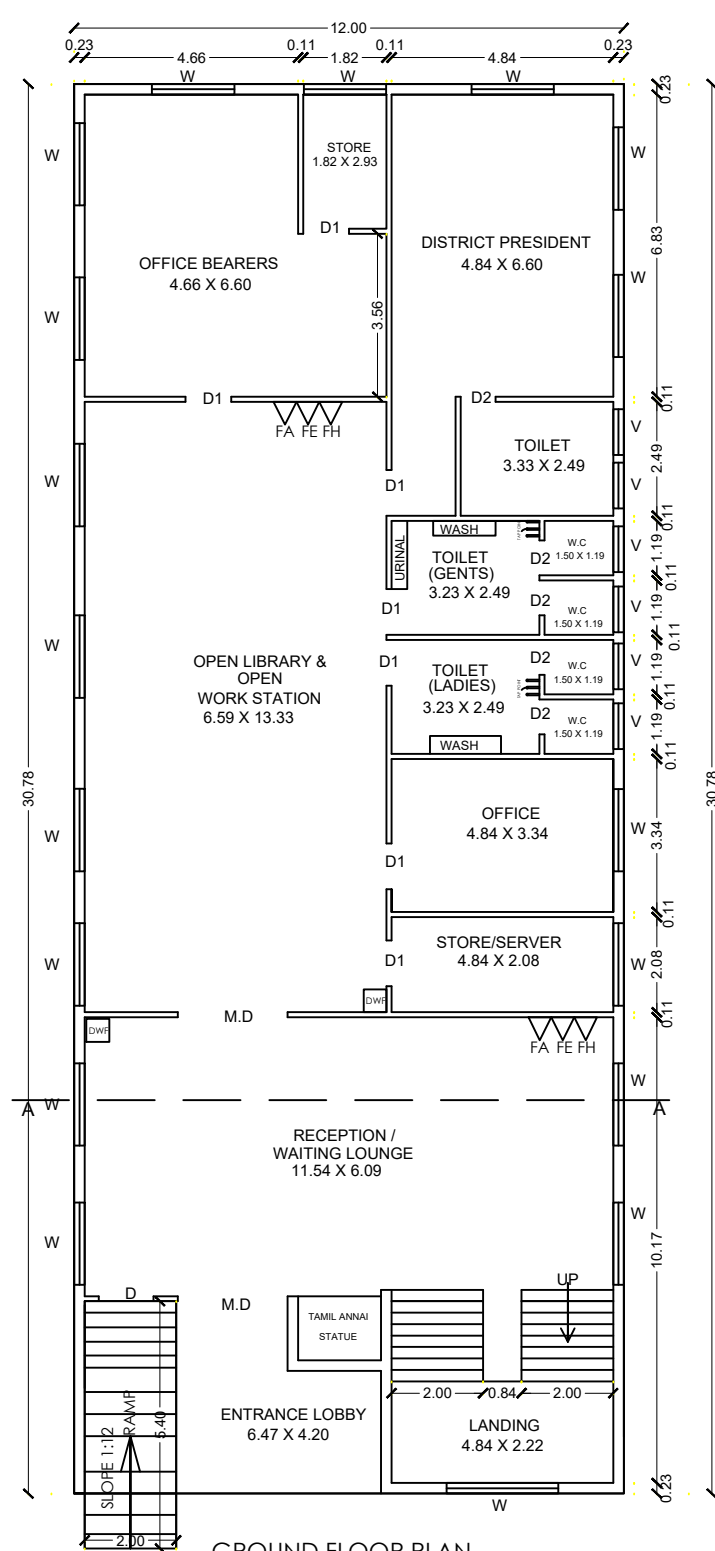

GROUND FLOOR PLAN

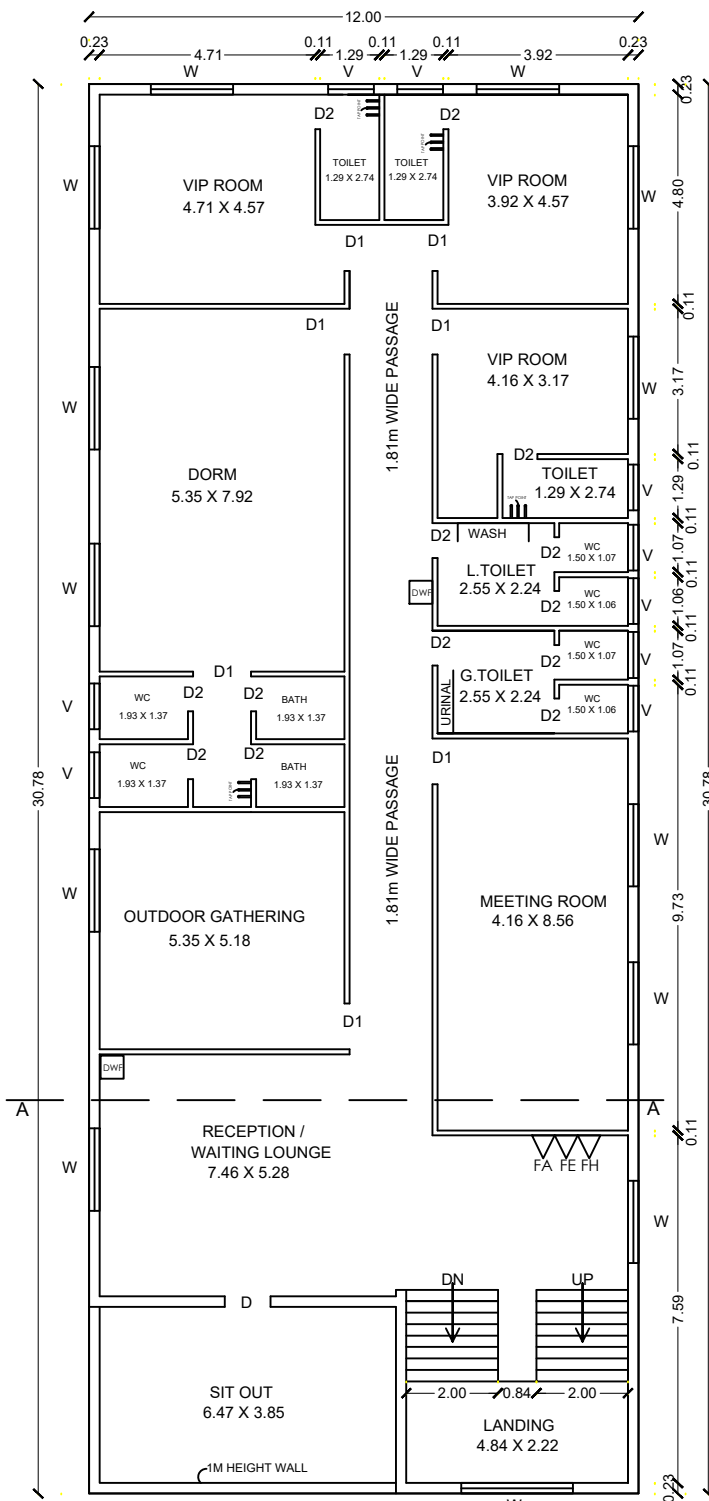

FIRST FLOOR PLAN

BHARATIYA JANATA PARTY

AUTHORISED SIGNATORY

APPLICANT


Er. V. MOHANA SUNDAR, B.E.,
REGISTERED ENGINEER
MDTCP : R 15/2021 (Gr. II)
1/23-5, Roja II Street, Roja Kudiyiruppu,
Surveyor Colony, K. Pudur,
MADURAI - 625 007.
Cell : 98940 66622, 91591 67405.

b. Amasahi

Er.K.GANAPATHI,B.E.,M.E.,F.I.E.,F.I.V.D.L.M(IUSA)
Registered Structural Engineer Grade - IV/Chartered Engineer
[Regn.No.CMDA/SE/GR - II/19/04/067]
[Regn.No.MLPA/SE 005/2019/GR - II/05/09/2019]
GEOMATRIX CONSULTANCY
No.22, Thomas Street, Narimedu,
Madurai - 625 002, Ph: 7598031360,7708758598
Email geomatrixconsultancy@gmail.com

ENGINEERS


OFFICE USE

திட்ட அனுமதி
மனை ஒப்புதல் மற்றும் திட்ட அனுமதி
மதுரை உள்ளூர் திட்டக்குழுமம்,மதுரை-20
ந.க.எண்:SWP/BPA/0004699/2022 உத்தரவில்
கண்டுள்ளவாறு நிபந்தனைகளுக்குப்பட்டு A,B,C,D
என எல்லையிட்டு "மனை ஒப்புதல்" கட்டிடத்திற்கு"
திட்ட அனுமதியும்" அளிக்கப்படுகிறது.
மவமஉதிசு எண்:121/2023
திட்ட அனுமதி எண்:122B/2023

SITE PLAN SHOWING THE PROPOSED CONSTRUCTION OF PROFESSIONAL AND BUSINESS OFFICES IN S.NO: 81/2C2B AT ANUPANADI VILLAGE, MADURAI SOUTH TALUK, MADURAI CORPORATION,MADURAI DISTRICT.

SCALE-1:200

SHEET NO:01

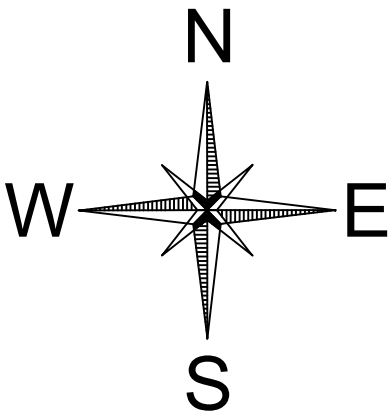

LEGEND

- SITE BOUNDARY -
- EXISTING ROAD -
- PROPOSED BUILDING -
- DRIVE WAY -
- PARKING -
- O.S.R -

AREA DETAILS:

SITE EXTENT = 1379.00 Sq.m 0.34 ACRES (As Per patta)			
SITE EXTENT = 1375.18 Sq.m (Super Imposed Plot Boundary)			
DESCRIPTION	FSI AREA	NON FSI AREA	TOTAL AREA (Sq.m)
GROUND FLOOR AREA	369.36	-----	369.36
FIRST FLOOR AREA	369.36	-----	369.36
SECOND FLOOR AREA	369.36	-----	369.36
THIRD FLOOR AREA	369.36	-----	369.36
HEAD ROOM AREA	-----	32.75	32.75
TOTAL BUILTUP AREA	1477.44	-----	1510.19
MAXIMUM ONE FLOOR AREA = 369.36 Sq.m			
F.S.I = $\frac{\text{TOTAL FLOOR AREA}}{\text{SITE EXTENT}} = \frac{1477.44 \text{ Sq.m}}{1375.18 \text{ Sq.m}} = 1.07 < 2.0$			
PLOT COVERAGE = $\frac{\text{MAX. ONE FLOOR AREA}}{\text{SITE EXTENT}} \times 100$ = $\frac{369.36 \text{ Sq.m}}{1375.18 \text{ Sq.m}} \times 100 = 26.86\%$			
PARKING AREA- PROPOSED BUILDING:			
REQUIRED = $\frac{1477.44}{75.00} = 20$ Car Space			
PROVIDED = 21 car Space			
REQUIRED = $\frac{2279.41}{75.00} = 20$ Two wheeler Space			
PROVIDED = 20 Two wheeler Space			
DISABLED PERSON'S CAR PARKING= 2 Car Space(Provided)			

திட்ட அனுமதி

மனை ஒப்புதல் மற்றும் திட்ட அனுமதி

மதுரை உள்ளூர் திட்டக்குழுமம்,மதுரை-20

ந.க.எண்:SWP/BPA/0004699/2022 உத்திரவில் கண்டுள்ளவாறு

நிபந்தனைகளுக்குட்பட்டு A,B,C,D என எல்லையிட்டு

”மனை ஒப்புதல்” கட்டிடத்திற்கு” திட்ட அனுமதியும்”

அளிக்கப்படுகிறது.

மவ/மஉ-திரு எண்:121/2023

திட்ட அனுமதி எண்:122A/2023

OFFICE USE

BHARATIYA JANATA PARTY


AUTHORISED SIGNATORY

APPLICANT



Er.K.GANAPATHI,B.E.,M.E.,F.I.E.,F.I.V.,D.L.M.(USA)
Registered Structural Engineer Grade - III Chartered Engineer
[Regn No.CMDA/SE/GR - II/19/04/067]
[Regn No.MLPA/SE 005/2019/GR - II/05/09/2019]
GEOMATRIX CONSULTANCY
No.22, Thomas Street,Narimedu,
Madurai - 625 002, Ph: 7598031360,7708758598
Email geomatrixconsultancy@gmail.com



Er. V. MOHANA SUNDAR, B.E.,
REGISTERED ENGINEER
MDTCP : R 15/2021 (Gr. II)
1/23-5, Roja II Street, Roja Kudiyiruppu,
Surveyor Colony, K. Pudur,
MADURAI - 625 007.
Cell : 98940 66622, 91591 67405.

ENGINEER'S