




PLAN SHOWING THE PROPOSED RE-CONSTRUCTION OF GROUND & FIRST FLOOR R.C.C TERRACED ROOF COMMERCIAL BUILDING (AFTER DEMOLISHING THE EXISTING BUILDING) IN OLD S.NO-27/1A, NEW S.NO-27/1A2(AS PER DOCUMENT),S.NO-27/12 (AS PER PATTA), PLOT NO-7B, WARD NO-10,AYOTHIYAPATTINAM VILLAGE, AYOTHIYAPATTINAM TOWN PANCHAYAT, CUDDALORE MAINROAD, VALAPADY TALUK, AYOTHIYAPATTINAM SUB REG, SALEM DISTRICT.

NAME OF THE APPLICANT : Mr.A.SENTHILVELAN S/o. Mr.ANNAKODI (LATE).


LAND REGULARIZATION NO : ௫.௫.௭௭௭. 276/2023 DATED ON-15.11.2023.

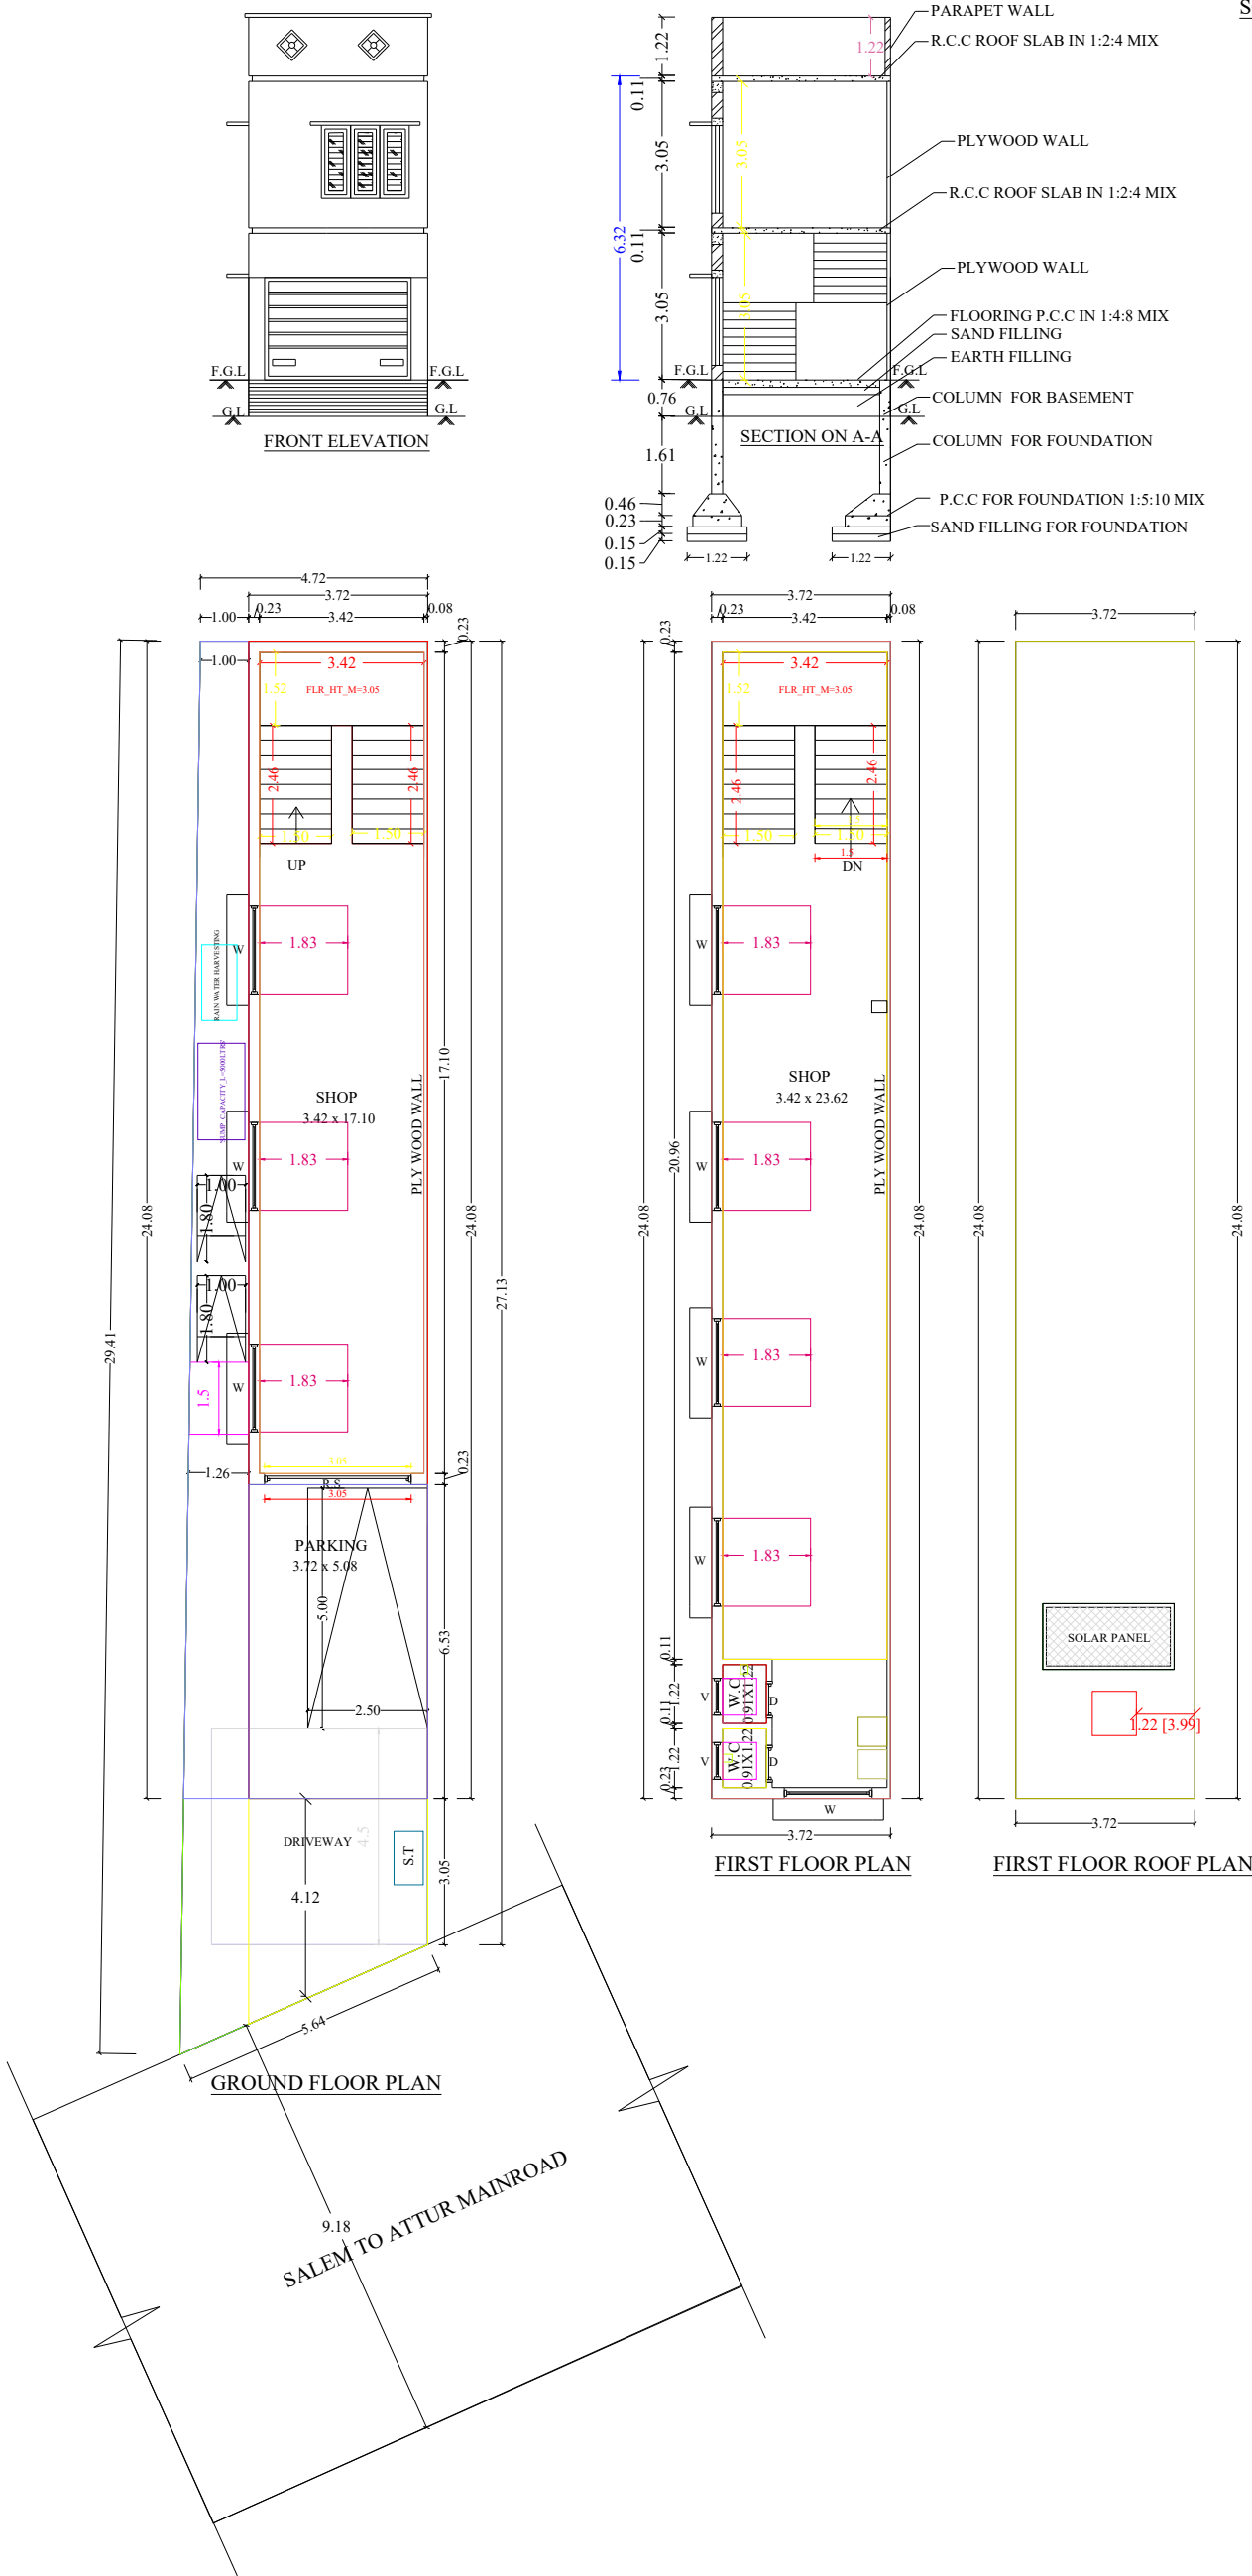

SITE PLAN :
SCALE 1:200

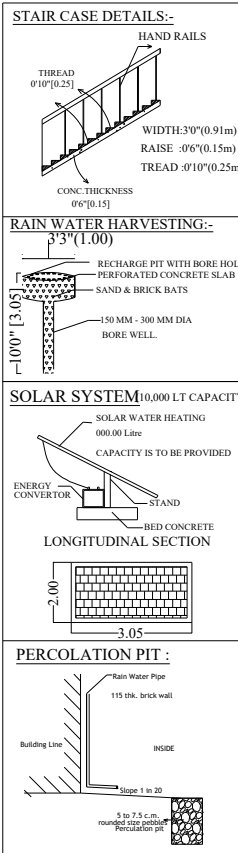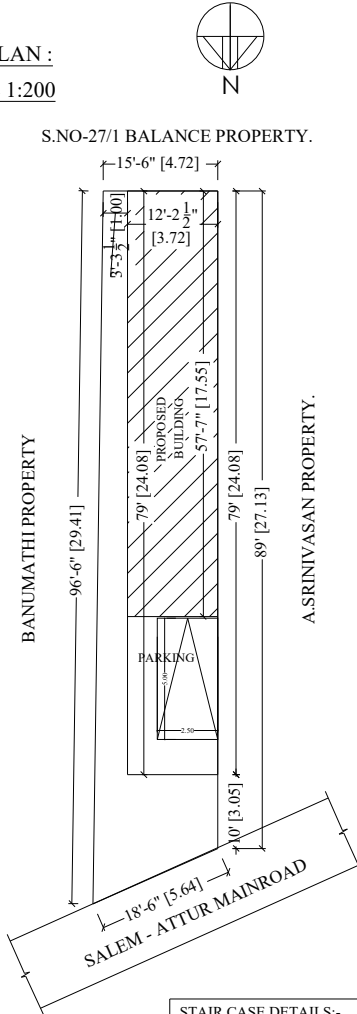

KEY PLAN :
NOT TO SCALE

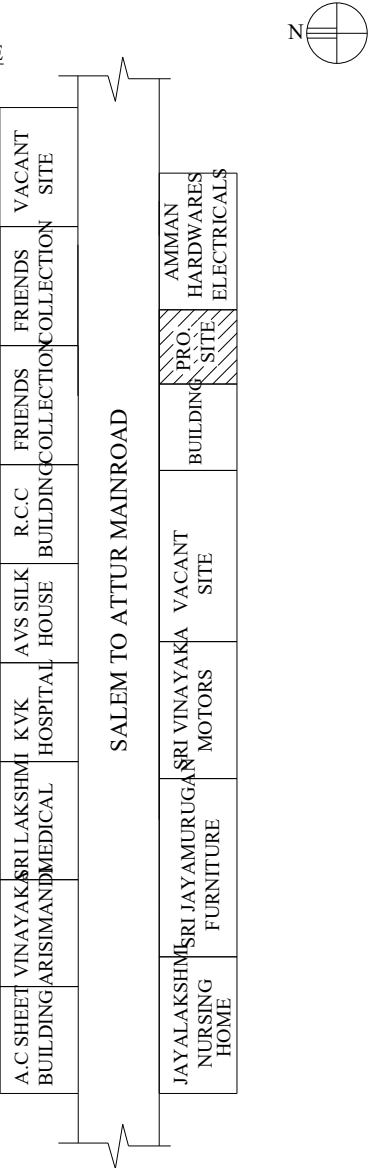

AREA DETAILS :-

1.	AREA OF THE SITE	146.46 S.M	1,576.50 S.FT
2.	GROUND FLOOR AREA	89.65 S.M	965.00 S.FT
3.	FIRST FLOOR AREA	89.65 S.M	965.00 S.FT
4.	TOTAL AREA	179.30 S.M	1,930.00 S.FT
5.	VACANT AREA	56.81 S.M	611.50 S.FT

JOINERY DETAILS :-

S.NO	DESCRIPTION	SIZE IN M
1	ROLLING SHUTTER - R.S	3.05 X 2.14
2	DOOR - D	0.76 X 2.14
3	WINDOW - W	1.83 X 1.83
4	VENTILATOR - V	0.91 X 0.76

LEGEND :-

BOUNDRY SHOWN IN ☐
PROPOSED SHOWN IN ☐
ROAD SHOWN IN ☐

SCALE :-

ALL DIMENSIONS ARE IN FEET & METER
SCALE 1 : 100 OR 1" = 80"

APPLICANT :-

Er. D. Uma

ENGINEER :-

Er. D. UMA
JAYAM CONSTRUCTIONS
No: 10, Jayam Appartments,
Near Co - operative Bank,
Chinnethirupathi, SALEM-636 004
LBS. No. 125
Cell: 94432 83780, 0427-2404705

