



PLAN SHOWING THE PROPOSED CONSTRUCTION OF GROUND & FIRST FLOOR PLAN OF R.C.C TERRACED RESIDENTIAL BUILDING IN S.F.NO -66/3A1A1A1, NEW WARD-3 (OLD WARD-2) , PLOT NO-27,28, PUDHU ERI ROAD, KANNANKURICHI TOWN PANCHAYAT, SALEM TALUK & DISTRICT.


NAME OF THE APPLICANT = 1. Mr.P.MOORTHY S/o Mr.PONNUSAMY.

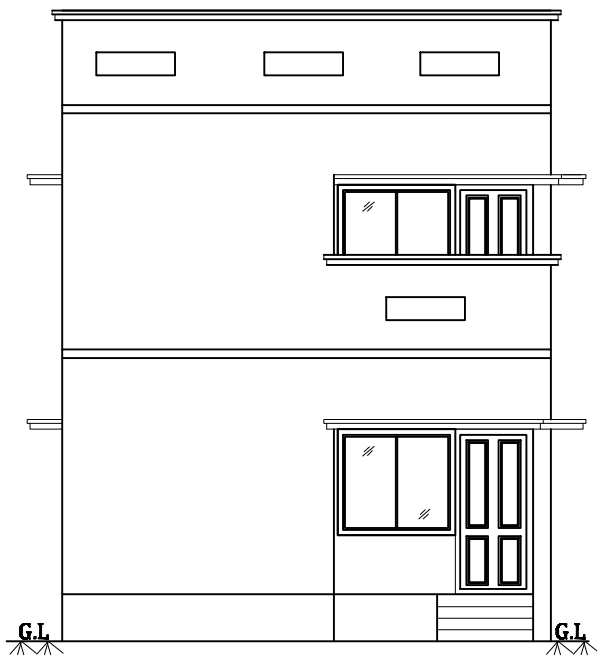


ELEVATION

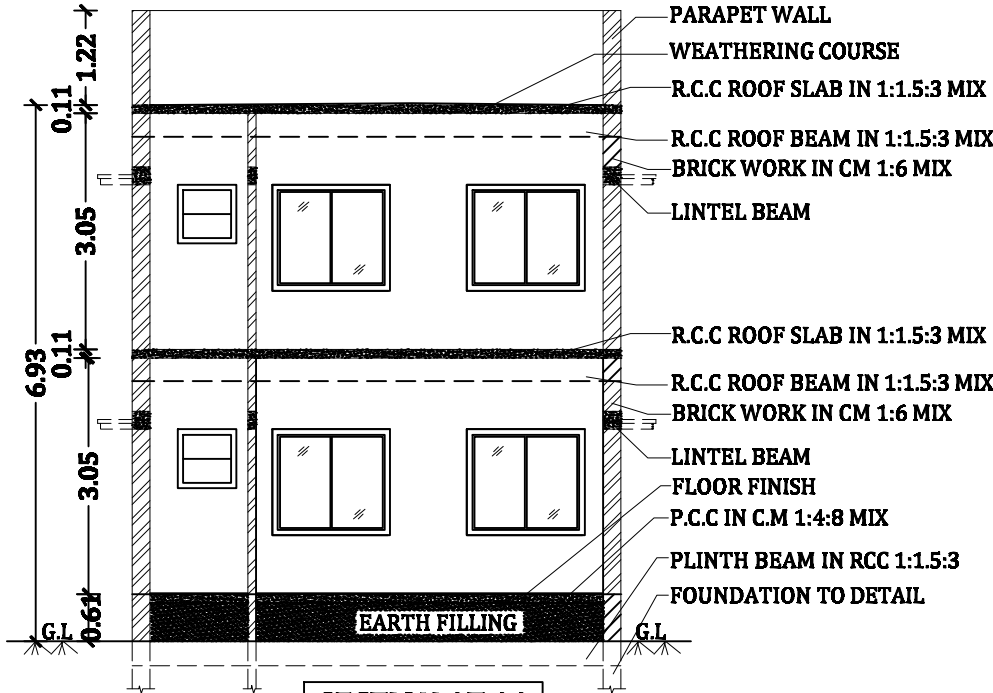


SECTION AT AA

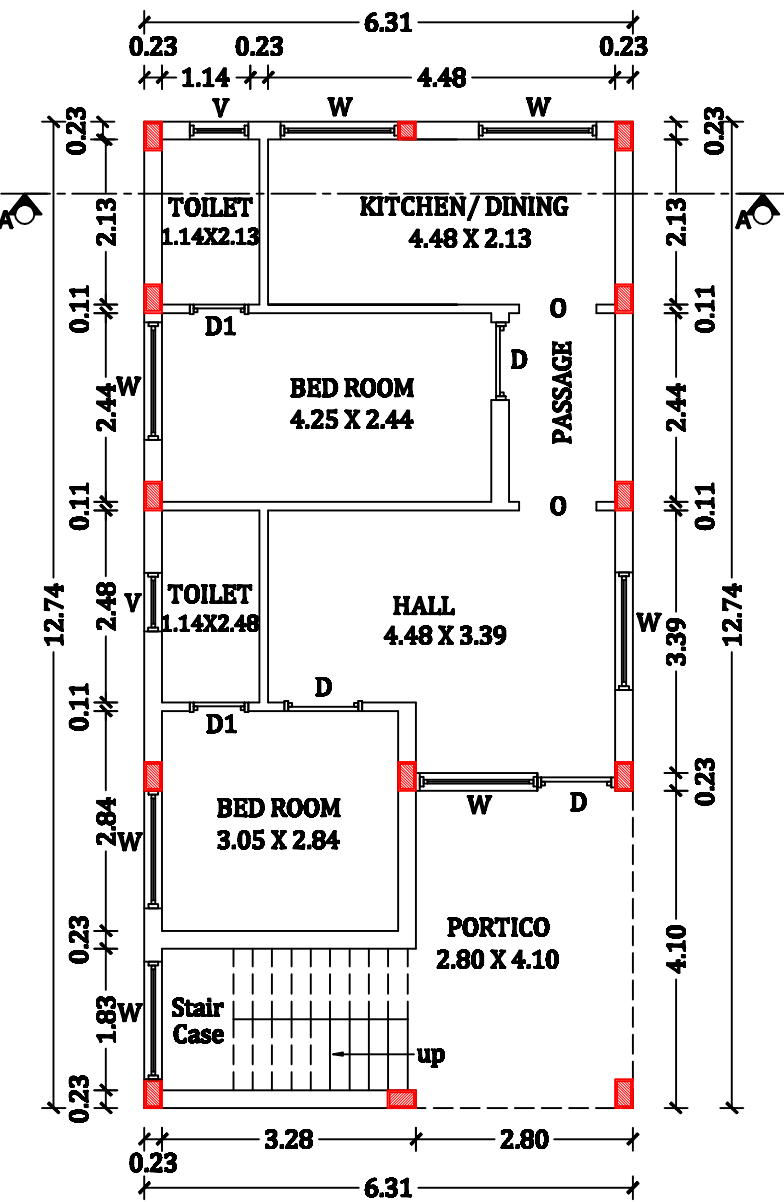

GROUND FLOOR PLAN


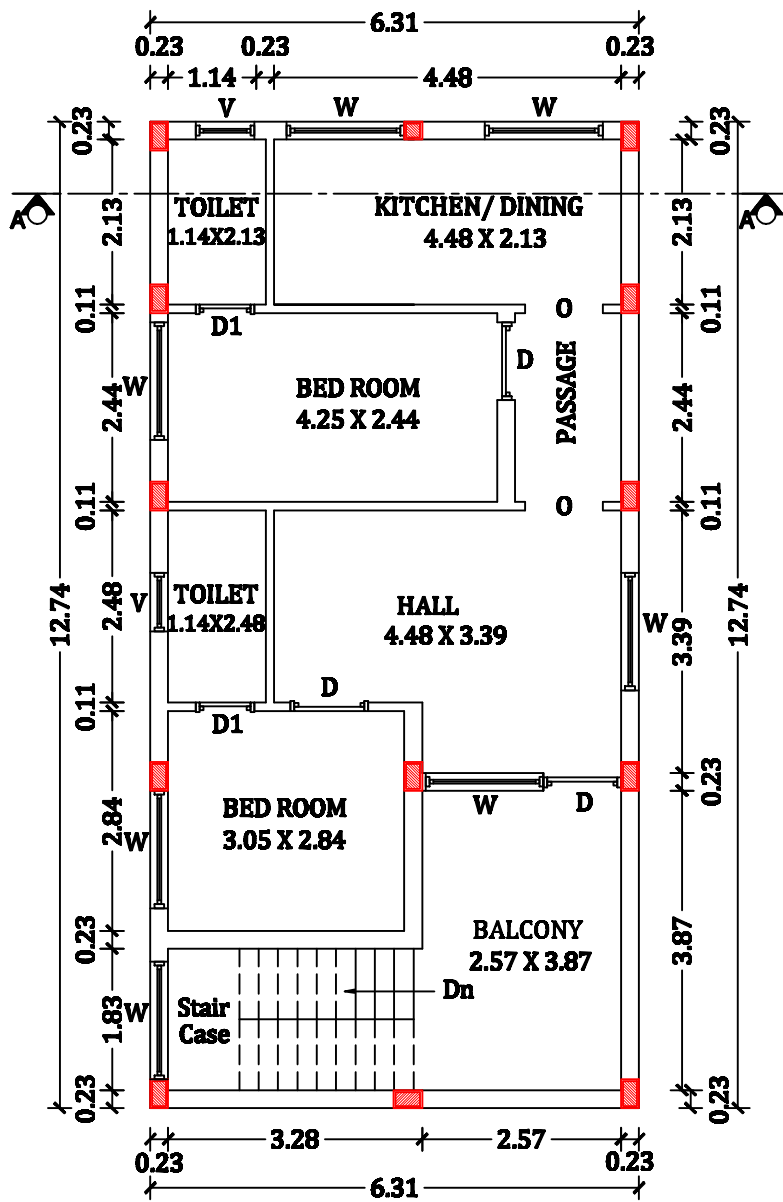


FIRST FLOOR PLAN

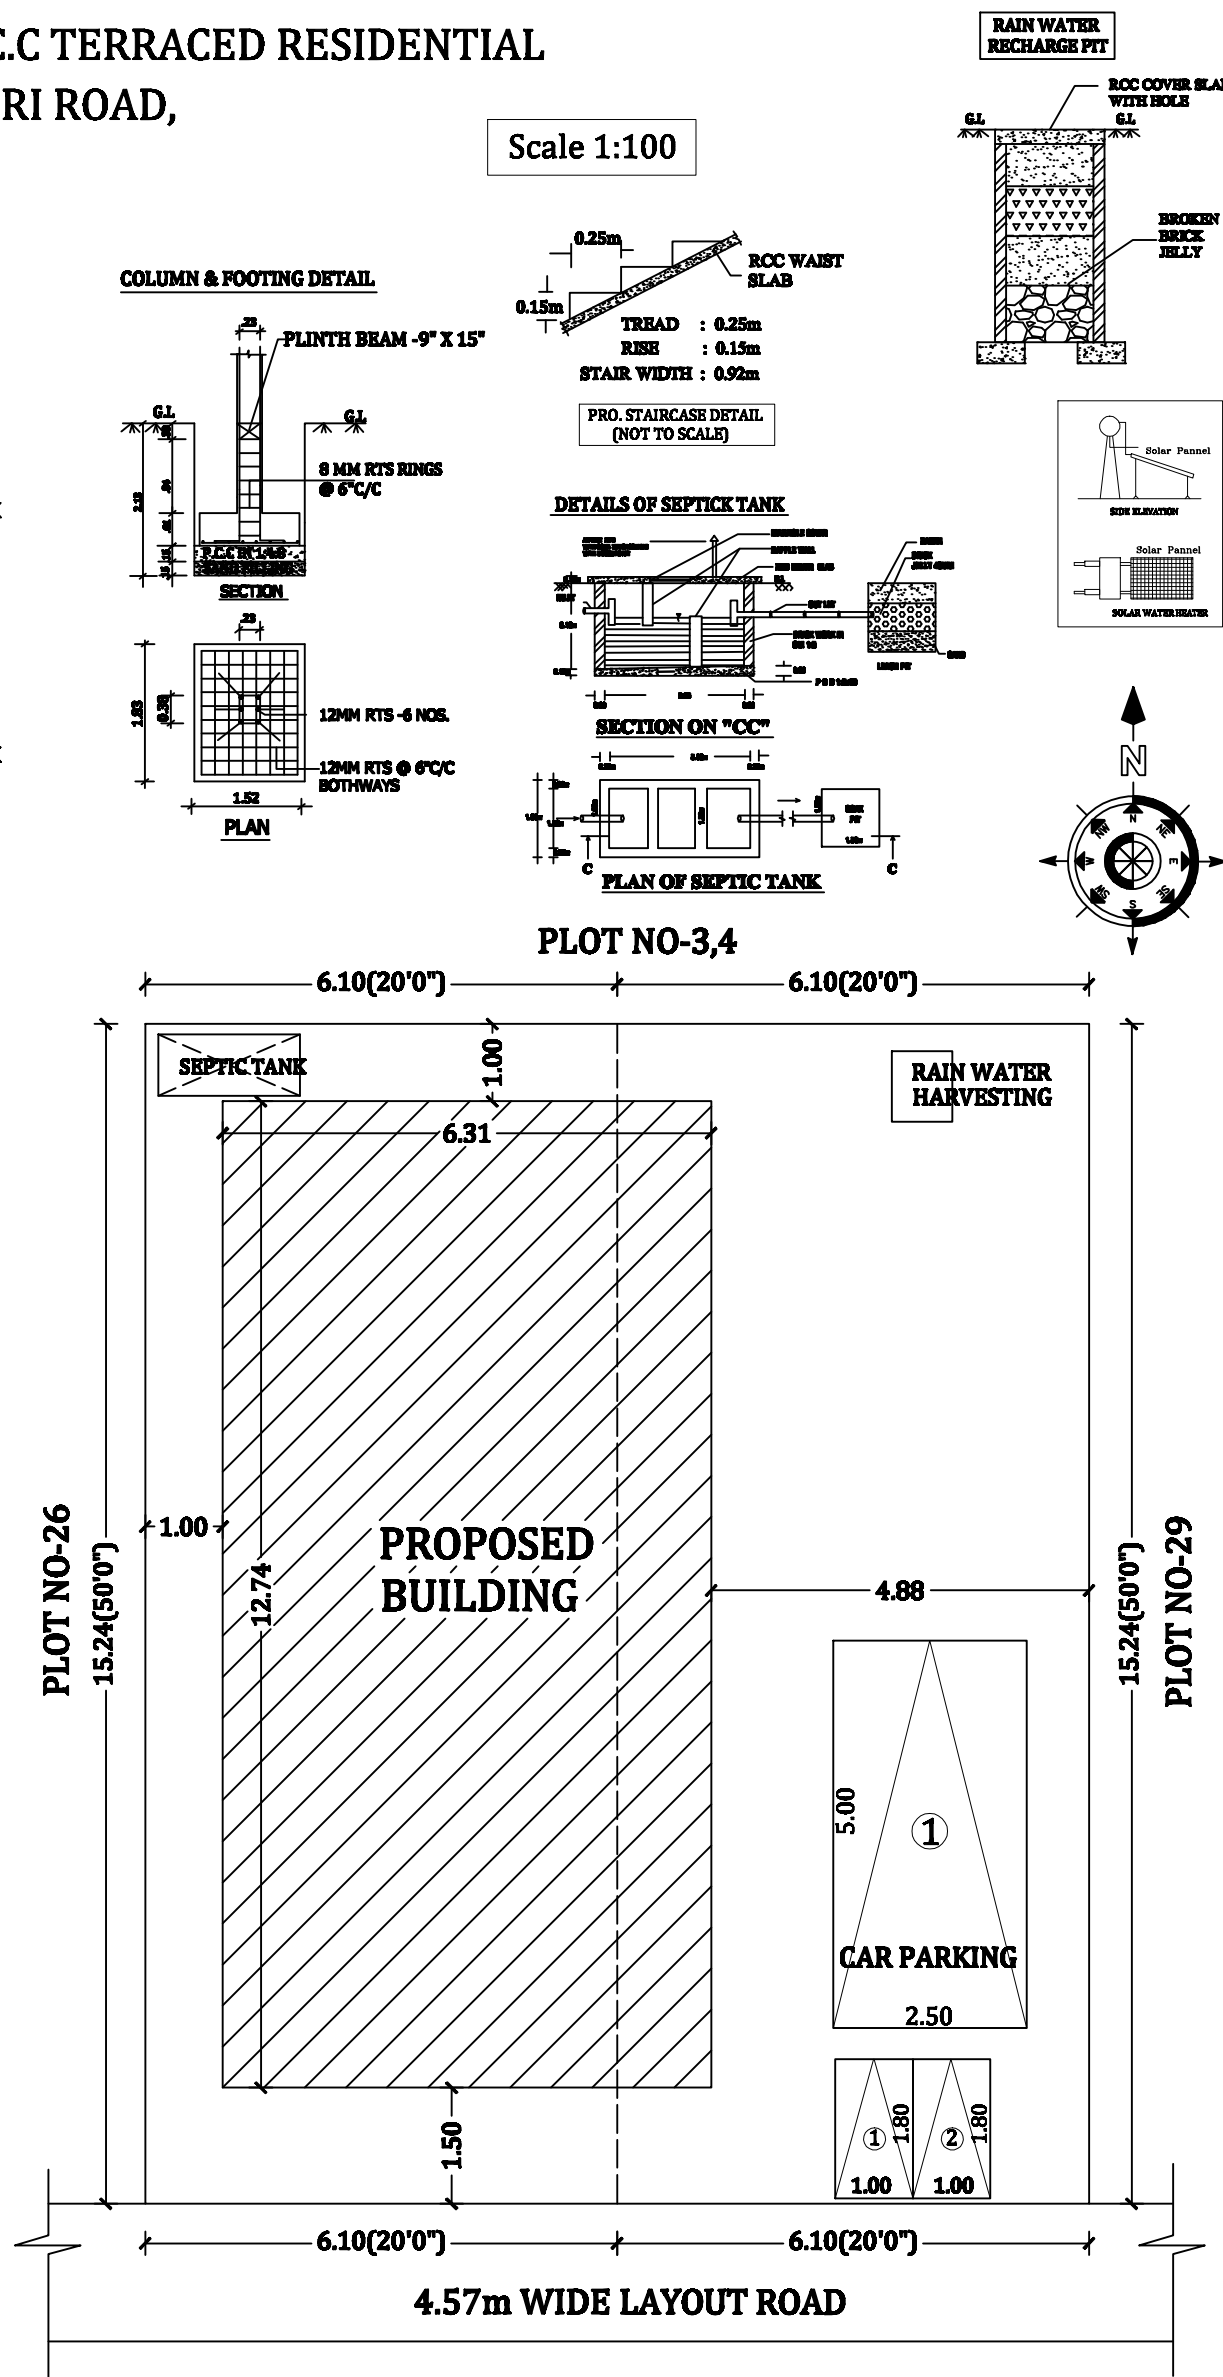

SITE PLAN

SCALE 1:100

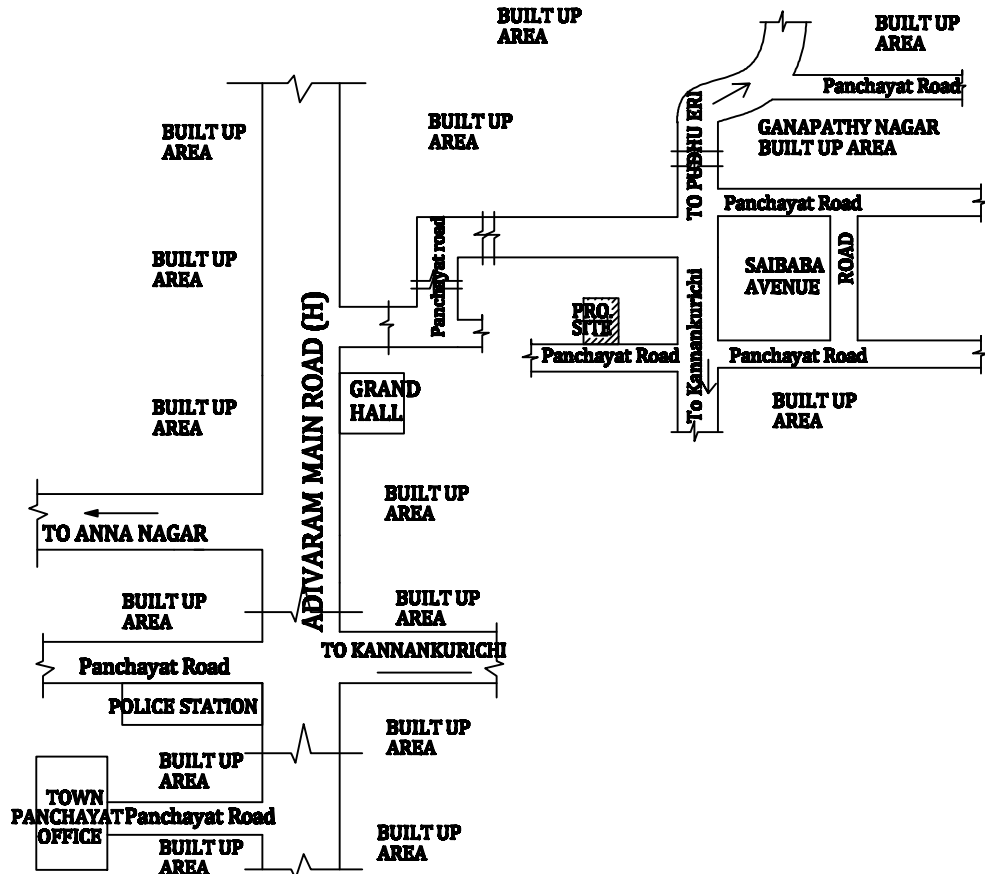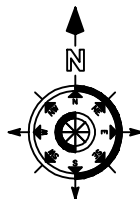

TOPO PLAN

Not to Scale

AREA DETAILS :-

PARTICULARS	SQ.FT	SQ.MT
AREA OF THE SITE (AS PER DEED) (1+2 =1000+1000=2000.00SQ.FT)	2000.00	185.80
AREA OF THE PRO.BUILDING (G.F)	865.35	80.39
AREA OF THE PRO.BUILDING (F.F)	865.35	80.39
TOTAL AREA OF THE PRO.BUILDING	1730.70	160.78
AREA OF THE VACANT SITE	1134.65	105.41

JOINERY DETAILS

DOOR (D)	= 1.00 X 2.13
DOOR (D1)	= 0.76 X 2.13
WINDOW (W)	= 1.52 X 1.37
VENTILATOR (V)	= 0.76 X 0.76
OPEN (O)	= 1.22 X 2.13

NO. OF CAR PARKING PROVIDED
= 1Nos X 2.50 X 5.00
NO. OF TWO WHEELER PARKING
PROVIDED = 2Nos X 1.00 X 1.80

BOUNDARY SHOWN =
PROPOSED SHOWN =

NOTE:-
ALL DIMENSIONS ARE IN M
UNLESS OTHERWISE SPECIFIED

APPLICANT:-

P. Moorthy

ENGINEER:-

C. Balakrishnan

Er.C.BALAKRISHNAN, D.C.E.,
MURUGA BUILDERS,
LICENSED BUILDING SURVEYOR,
19, 2nd WARD , SARAVANAN NAGAR,
KANNANKURICHI,SALEM -636008.
CELL -99526 -11142.