



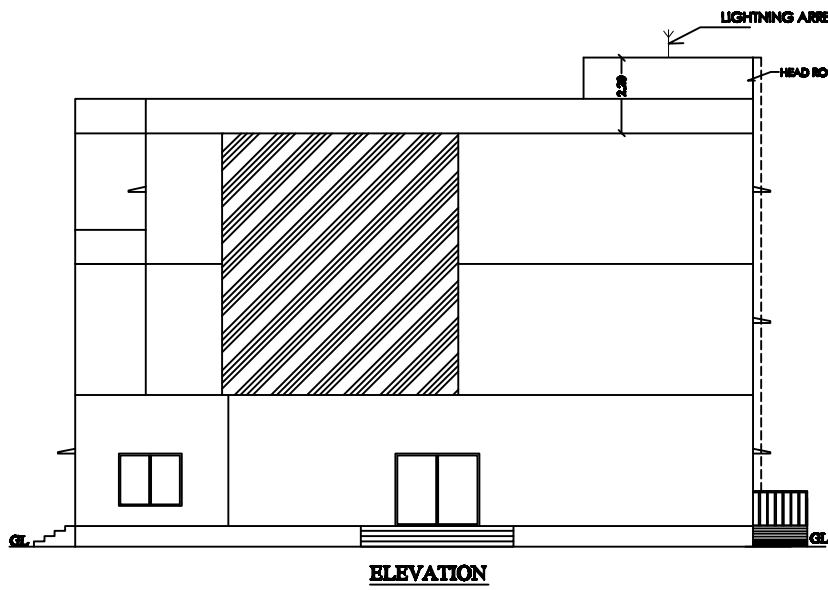


ELEVATION

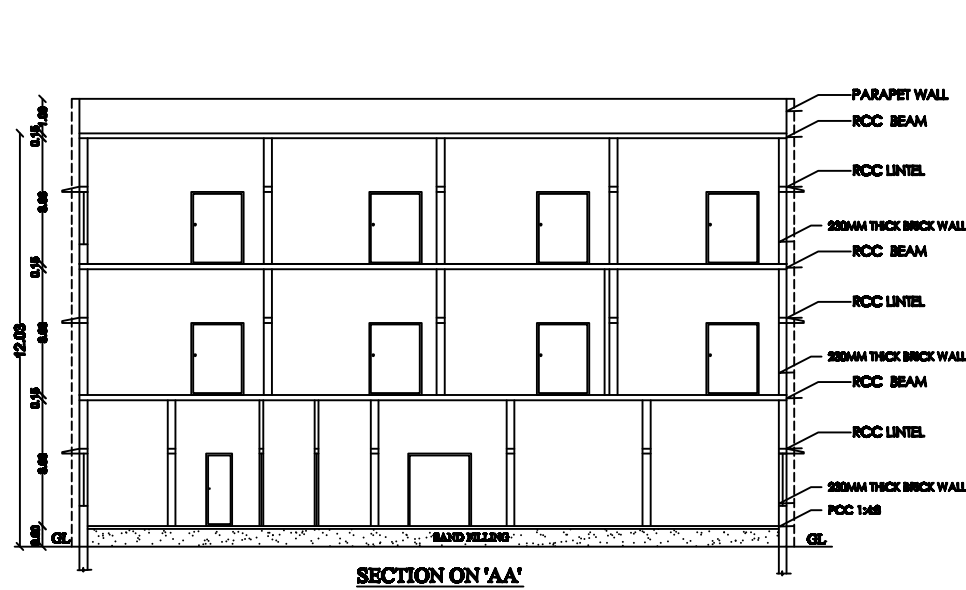

SECTION ON 'AA'

திட்ட அனுமதி
மனை ஒப்புதல் மற்றும் திட்ட அனுமதி
மதுரை பல்கலைநகர் புதுநகர் வளர்ச்சிக்குழுமம்
ந.க.எண்.SWP/BPA/007601/2023-உத்தரவில் கண்டுள்ளவாறு
மனையிடத்திற்கு
A முதல் L வரை என எல்லையிடப்பட்டு
ம.வ/ம.ப.பு.வ.கு.எண்.04/2023,
திட்ட அனுமதி எண்.04B/2023

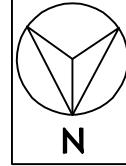

SITE PLAN SHOWING THE PROPOSED CONSTRUCTION
OF KALYANA MANDPAM BUILDING IN S.NO.214/4E1,
214/5A, ATK.PULIYANKULAM VILLAGE/PANCHYATH,
THIRUMANGALAM PANCHAYATH UNION /TALUK ,
MADURAI DISTRICT.

SCALE = 1: 100

SHEET NO: 2 OF 2

AREA DETAILS:

Descriptions	Non FSI	FSI	Total Area
Area of the ground Floor	—	913.94	913.94
Area of the first Floor	—	900.86	900.86
Area of the second Floor	—	542.92	542.92
Head room Area	22.00	—	22.00
Total Floor Area	22.00	2357.72	2379.72

JOINERIES DETAILS:

MD	MAIN DOOR	2.44 x 2.10
D	DOOR	1.52 x 2.10
D1	DOOR	1.22 x 2.10
D2	DOOR	0.76 x 2.10
W	WINDOW	1.83 x 1.52
V	VENTILATOR	1.83 x 0.90
J	JOLLY	1.80 x 1.80

FIRE SAFETY:-

- FE - FIRE EXTINGUISHERS
FA - FIRE ALARM


APPLICANT

Er. M. PREMRAJ, B.E.
Consulting Civil Engineer
Registered Engineer Grade II
Reg. No: 06/2020
Madurai Local Planning Authority
S. Thiruvethi Ram Street East, Vengalpet
(Madurai - 625 012. Mobile: 96865 56380)
Email: sugunpremr@gmail.com


Er. N. BASKARAN
B.E. MECHANICAL ENGINEER
Registered Structural Engineer (P.A.)
Reg. No. SE004 / 2019 (G.H.)
*R.P. Kamarajar Salan, Srirangam, 625005
Cell: 9843053501, 8248482729
Email: naskaran32@yahoo.com

R. MUTHUGANESH, B.Arch, MCA,
COA No. 38, Chandragandhi Nagar
By-Pass Road, Madurai-625 019


ENGINEER

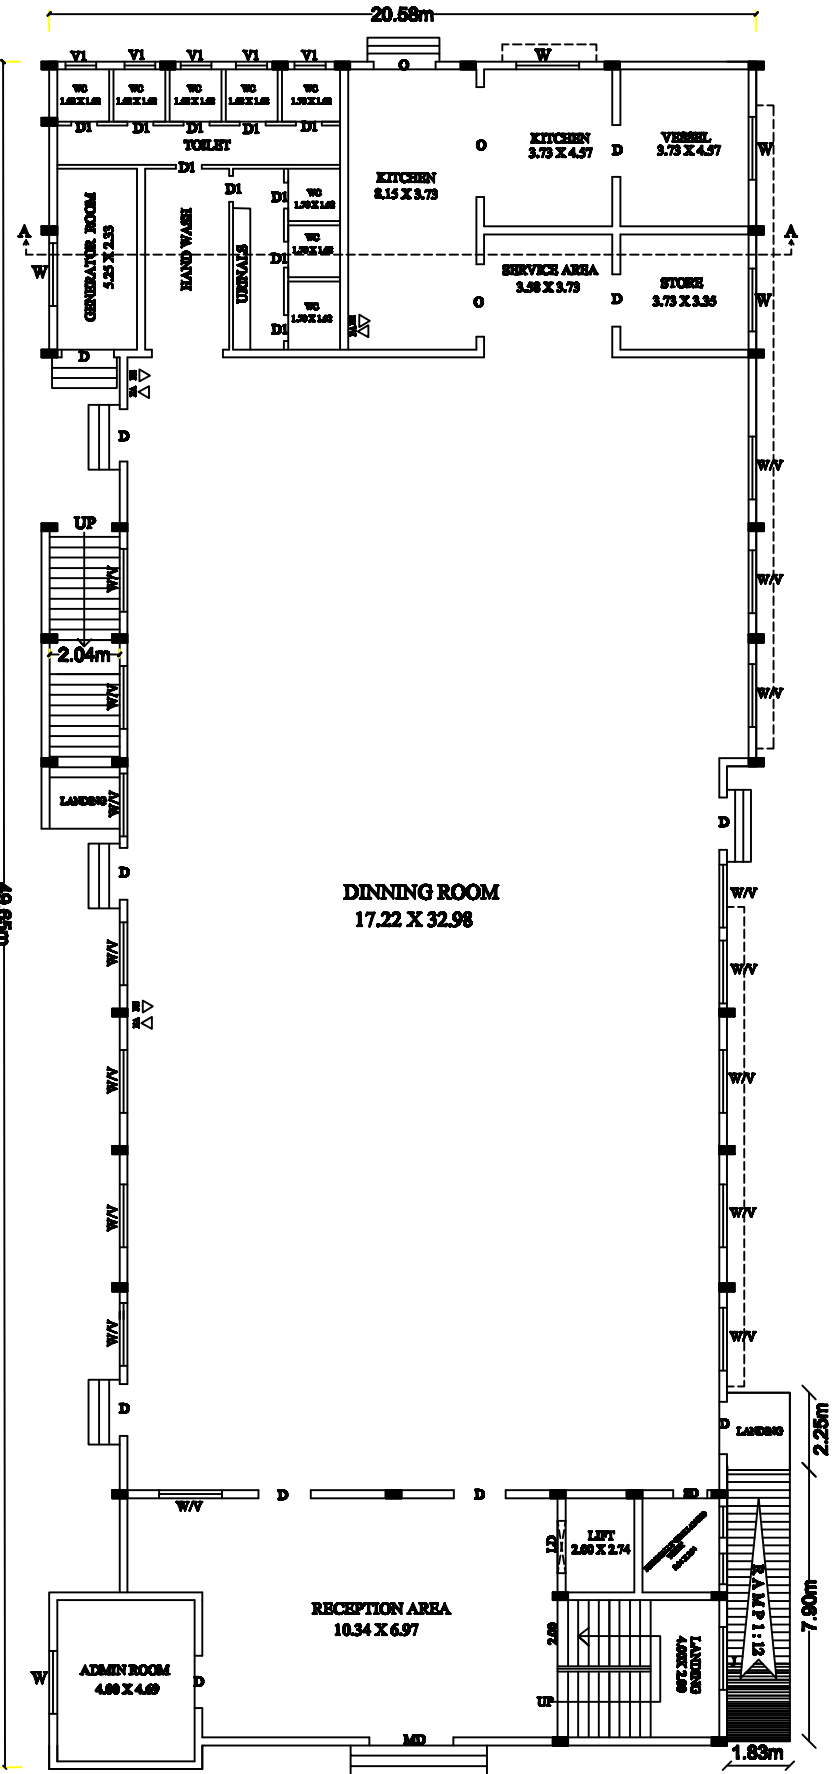


GROUND FLOOR PLAN

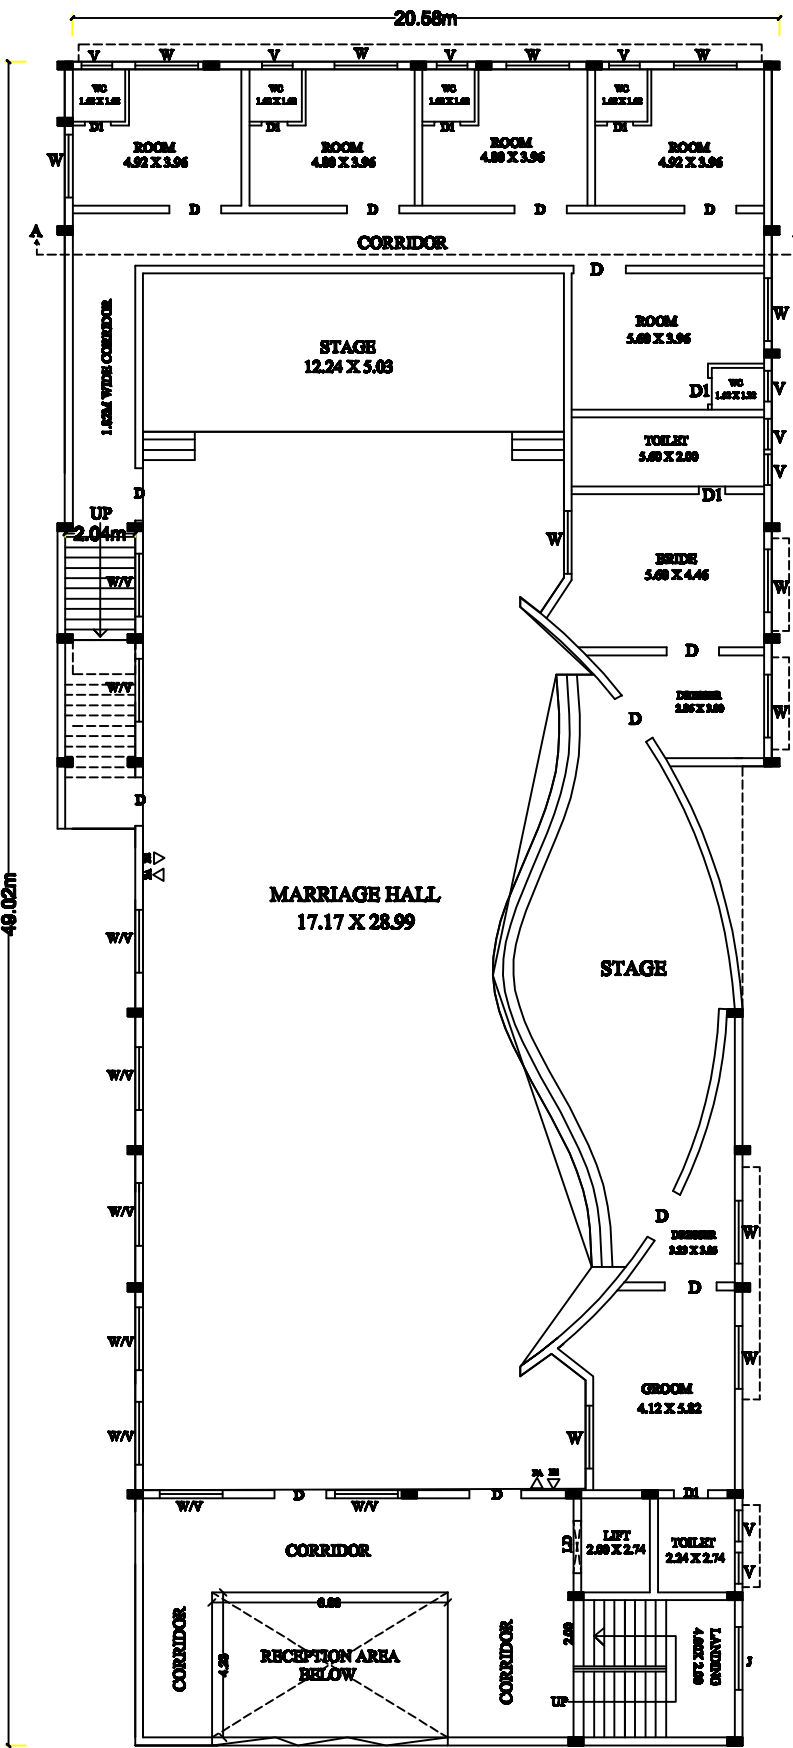

FIRST FLOOR PLAN

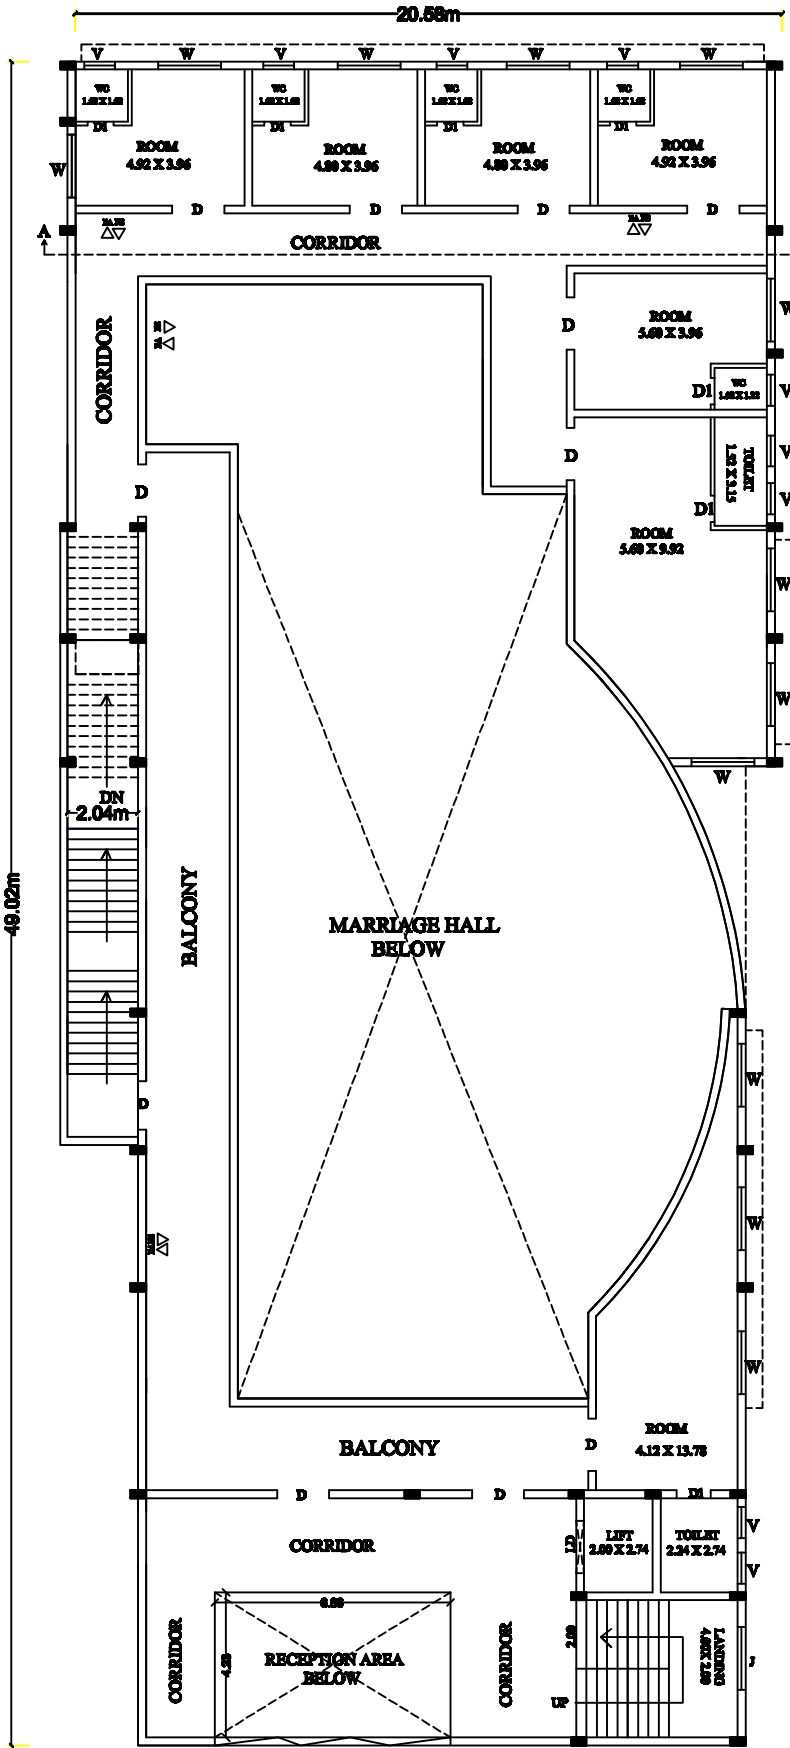

SECOND FLOOR PLAN

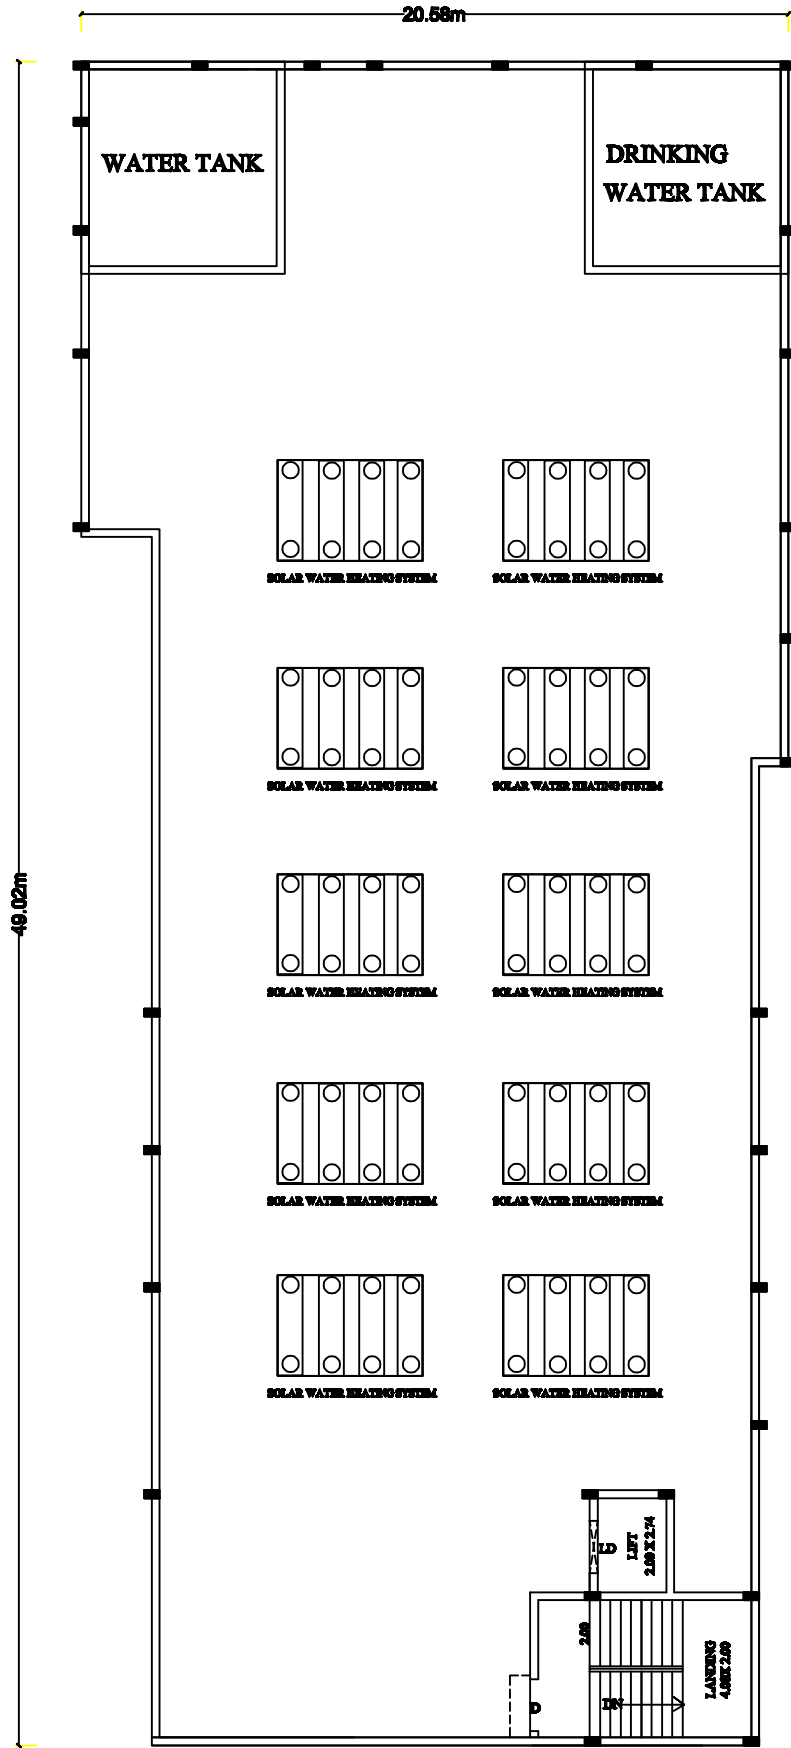

TERRACE FLOOR PLAN

