

AREA DETAILS

REFERENCE

BLOCK-1

BLOCK-2

BLOCK-3

BLOCK-4

TOTAL

TOTAL	SQ.M		SQ.M
-------	------	--	------

TOTAL NO OF HP	= 30 HP
TOTAL NO OF WORKERS	= 08 NOS

NO OF TWO WHEELER PARKING REQUIRED	= 32
NO OF TWO WHEELER PARKING PROVIDED	= 32

OSR REQUIRED	= 754.70 SQ.M
OSR PROVIDED	= 755.04 SQ.M

LP / MLPA NO: 89 / 2023
PLANNING PERMISSION NO: 89A / 2023

APPLICANT

STRUCTURAL ENGINEER

ARCHITECT

ENGINEER

S.NO:145/3

S.NO:142

S.NO:140/2

S.NO:145/4

EXISTING 9.14M
ROAD

NOTES:-

1. FIRE EXTINGUISHER WILL BE PROVIDED.
2. EMERGENCY ALARM WILL BE PROVIDED.
3. LIGHTENING CONDUCTOR WILL BE PROVIDE.
4. SOLAR SYSTEM WILL BE PROVIDED.
5. WASTE WATER RECYCLED & USED FOR GARDEN PURPOSED.
6. RAIN WATER HARVESTING SYSTEM WILL BE PROVIDED.
7. FIRST AID BOX AND EXHAUSED FAN WILL BE PROVIDED.
8. MECHANICAL VENTILATION TO BE PROVIDED.

SPECIFICATION:

SUPER STRUCTURE; R.C.C FRAMED STRUCTURE &
FOUNDATION: R.C.C. COLUMN FOUNDATION.

SLAB: R.C.C.1:2:4 4½" TK.

BEAM LINTEL SUNSHADE; R.C.C.1:2:4


WEATHERING COURSE WITH PRESSED TILES.
ELECTRIFICATION WORK CONCEALED WIRING.

FE - FIRE EXTINGUISHER

EA - EMERGENCY ALARM

SC - SAND BUCKET

PLAN SHOWING THE PROPOSED CONSTRUCTION OF A INDUSTRIAL BUILDING (PRINTING PRESS) IN S.NO.141/1,
141/2, 141/3 AT SIRUTHUR VILLAGE, MADURAI CORPORATION, MADURAI NORTH TALUK, MADURAI DISTRICT.

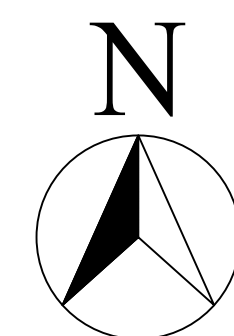

SHEET NO.2

AREA DETAILS

AREA AS PER DOCUMENT = 7547.32 SQ.M
AREA AS PER PLR = 7547.32 SQ.M

BLOCK-1

DESCRIPTION	FSI (SQ.M)	NON-FSI (SQ.M)	TOTAL
GROUND FLOOR AREA	430.56 SQ.M	---	430.56 SQ.M

BLOCK-2

DESCRIPTION	FSI (SQ.M)	NON-FSI (SQ.M)	TOTAL
GROUND FLOOR AREA	569.25 SQ.M	---	569.25 SQ.M

BLOCK-3

DESCRIPTION	FSI (SQ.M)	NON-FSI (SQ.M)	TOTAL
GROUND FLOOR AREA	430.56 SQ.M	---	430.56 SQ.M

BLOCK-4

DESCRIPTION	FSI (SQ.M)	NON-FSI (SQ.M)	TOTAL
GROUND FLOOR AREA	255.67 SQ.M	---	255.67 SQ.M
TOTAL	1686.04 SQ.M		1686.04 SQ.M

$$FSI = \frac{\text{TOTAL BUILDUP AREA}}{\text{SITE AREA}} = \frac{1686.04}{7547.32} = 0.22 < 1.50$$

TOTAL NO OF HP = 30 HP
TOTAL NO OF WORKERS = 08 NOS

NO OF LORRY PARKING REQUIRED = 06
NO OF LORRY PARKING PROVIDED = 06

NO OF TWO WHEELER PARKING REQUIRED = 32
NO OF TWO WHEELER PARKING PROVIDED = 32

OSR REQUIRED = 754.70 SQ.M
OSR PROVIDED = 755.04 SQ.M

LP / MLPA NO: 89 / 2023
PLANNING PERMISSION NO: 89B / 2023

APPLICANT

STRUCTURAL ENGINEER

ARCHITECT

ENGINEER

REFERENCE

SITE BOUNDAR	-	
DRIVEWAY	-	
OSR	-	
EXISTING ROAD	-	

S.NO	MACHINERY NAME	HP PER MACHINE	NO OF MACHINES
1	LAMINATION-3	1	06
2	LAMINATION-2	2	03
3	WINDOW CUT MIC	2	03
4	FOLDER GLU	0.5	02
5	CANON PRINTER	0.5	02
6	DUPLO PRINTER	0.5	02
7	DIE ARTING	0.5	02
8	BLANKMATIC	0.5	02
9	DRIPOFF	0.5	02
10	DIGITAL FLEX	0.5	02
11	KONGS - DIGITAL SCORING	0.5	02
12	GARMENT PRINT HD6	0.5	02
13	DRYER	0.5	02
14	REVO - DIGITAL	0.5	02
15	C+P+PROCESSOR	0.5	02
TOTAL HP		30 HP	

NOTES:-

1. FIRE EXTINGUISHER WILL BE PROVIDED.
2. EMERGENCY ALARM WILL BE PROVIDED.
3. LIGHTENING CONDUCTOR WILL BE PROVIDE.
4. SOLAR SYSTEM WILL BE PROVIDED.
5. WASTE WATER RECYCLED & USED FOR GARDEN PURPOSED.
6. RAIN WATER HARVESTING SYSTEM WILL BE PROVIDED.
7. FIRST AID BOX AND EXHAUSED FAN WILL BE PROVIDED.
8. MECHANICAL VENTILATION TO BE PROVIDED.

SPECIFICATION:

SUPER STRUCTURE; R.C.C FRAMED STRUCTURE & FOUNDATION: R.C.C. COLUMN FOUNDATION.

SLAB: R.C.C.1:2:4 4½" TK.

BEAM LINTEL SUNSHADE; R.C.C.1:2:4



WEATHERING COURSE WITH PRESSED TILES.

ELECTRIFICATION WORK CONCEALED WIRING.

FE - FIRE EXTINGUISHER


EA - EMERGENCY ALARM

SC - SAND BUCKET

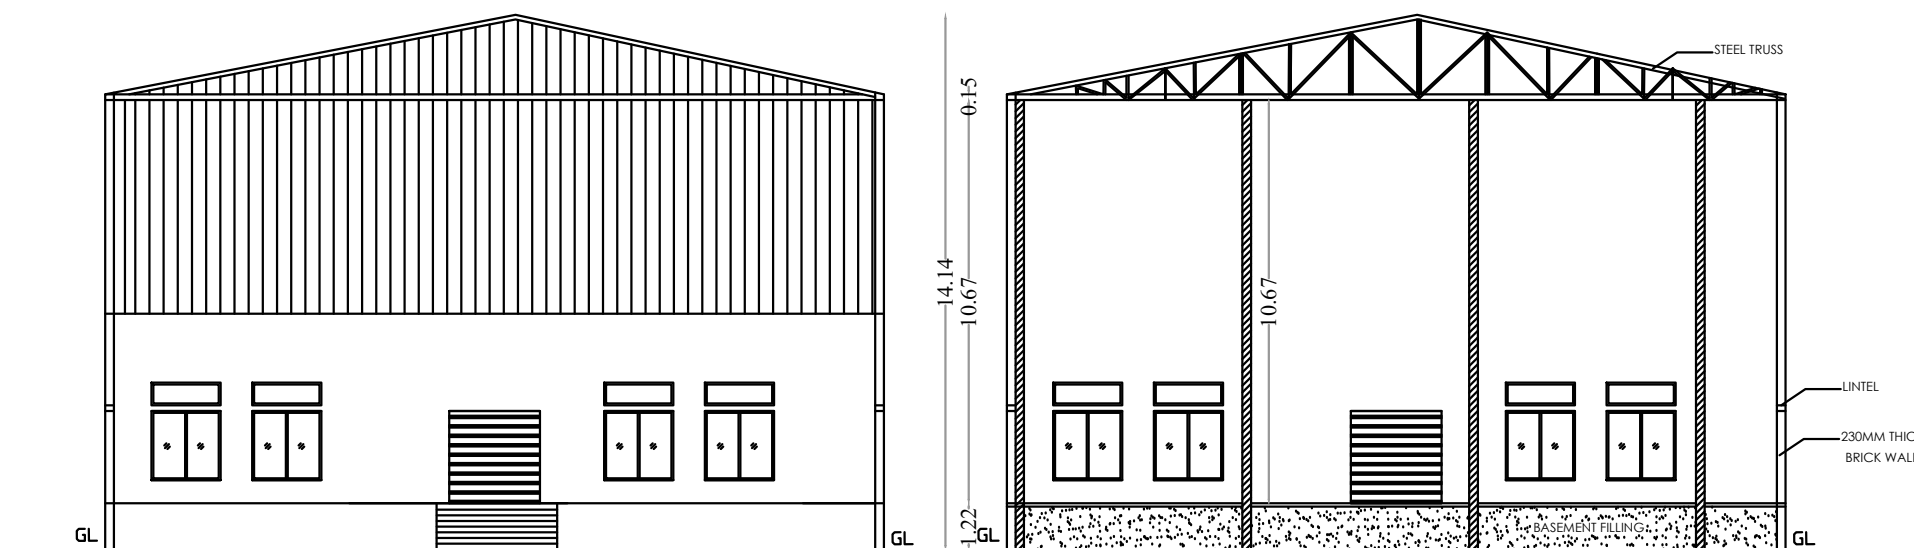 


ELEVATION

SECTION ON 'AA'

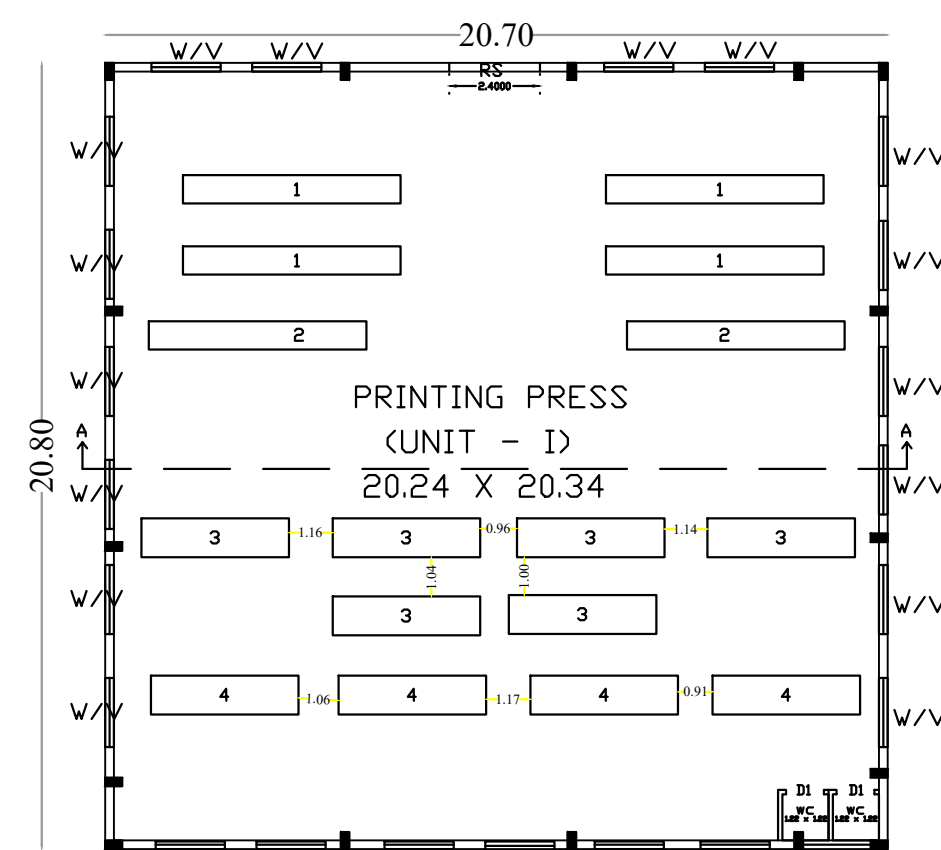


GROUND FLOOR PLAN

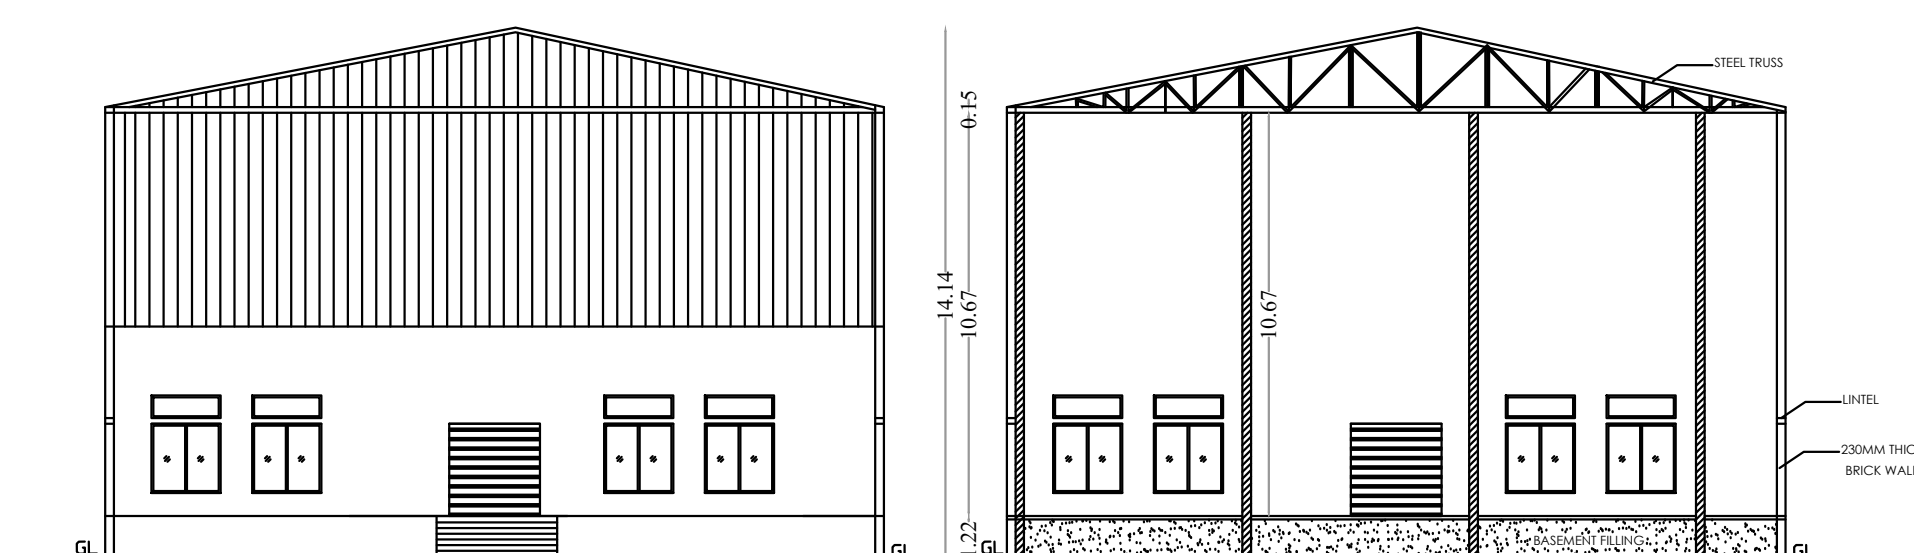


ELEVATION

SECTION ON 'AA'

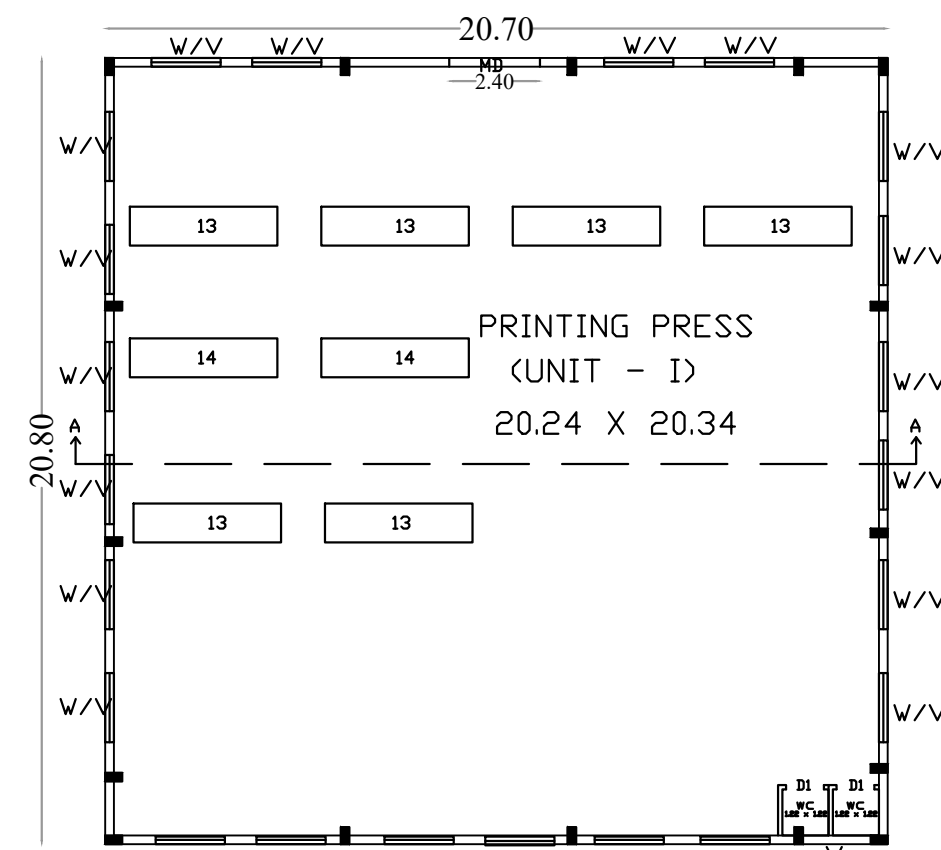


GROUND FLOOR PLAN

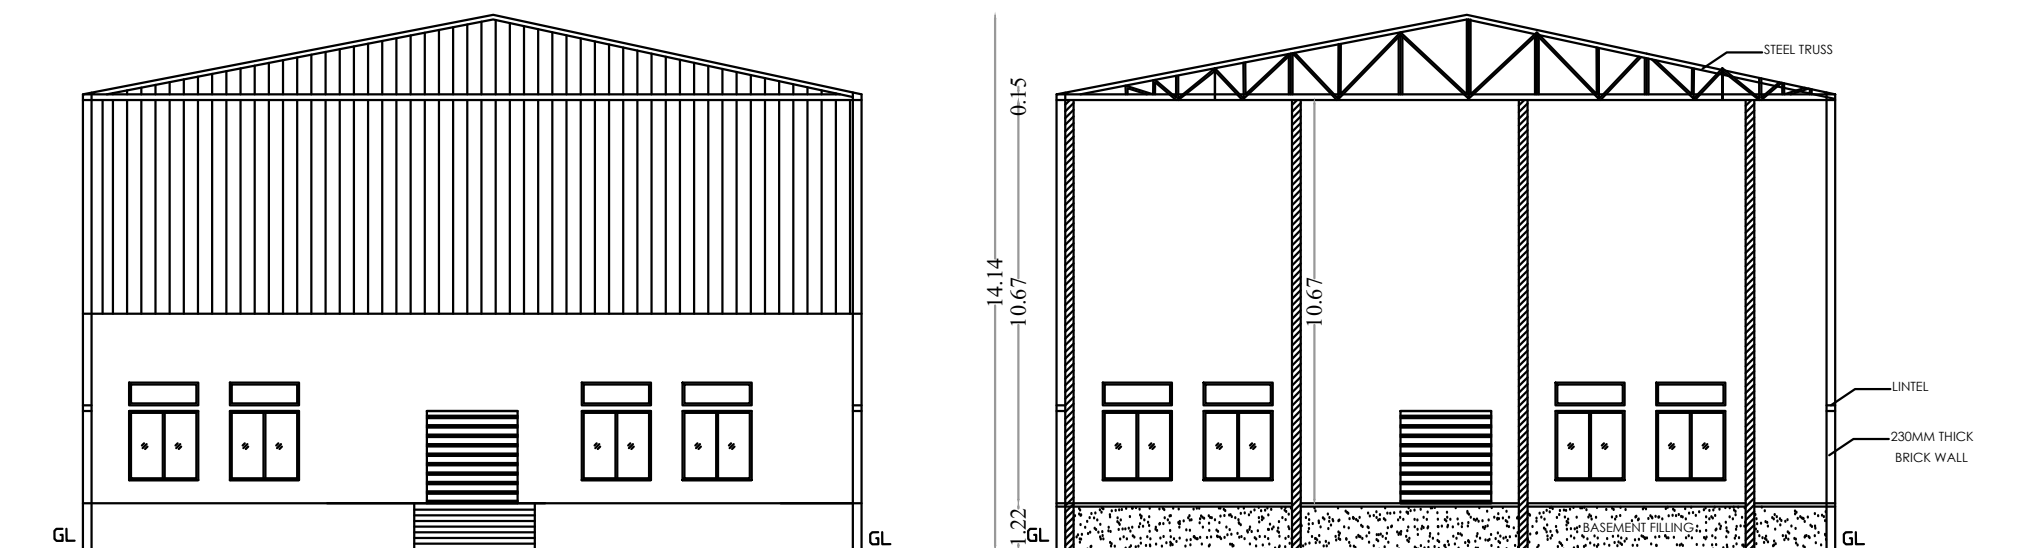


ELEVATION

SECTION ON 'AA'

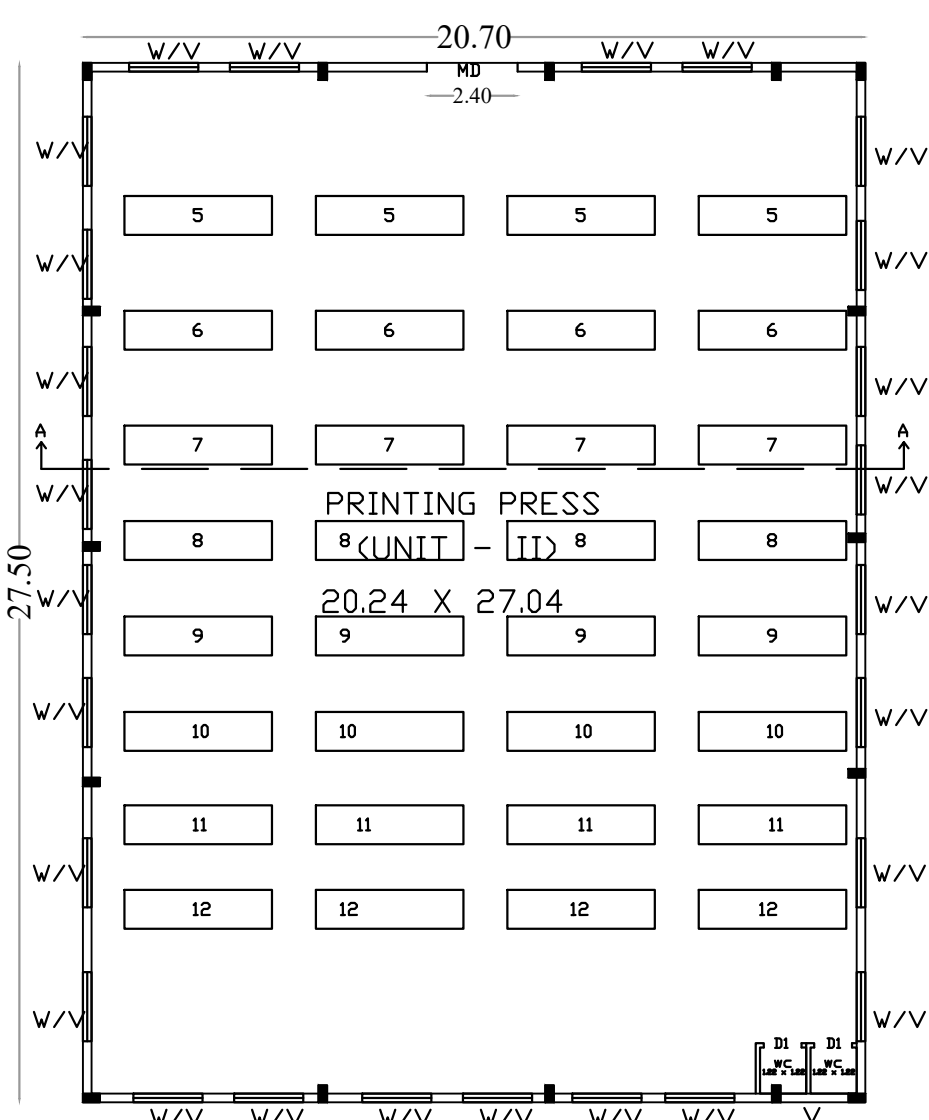


GROUND FLOOR PLAN

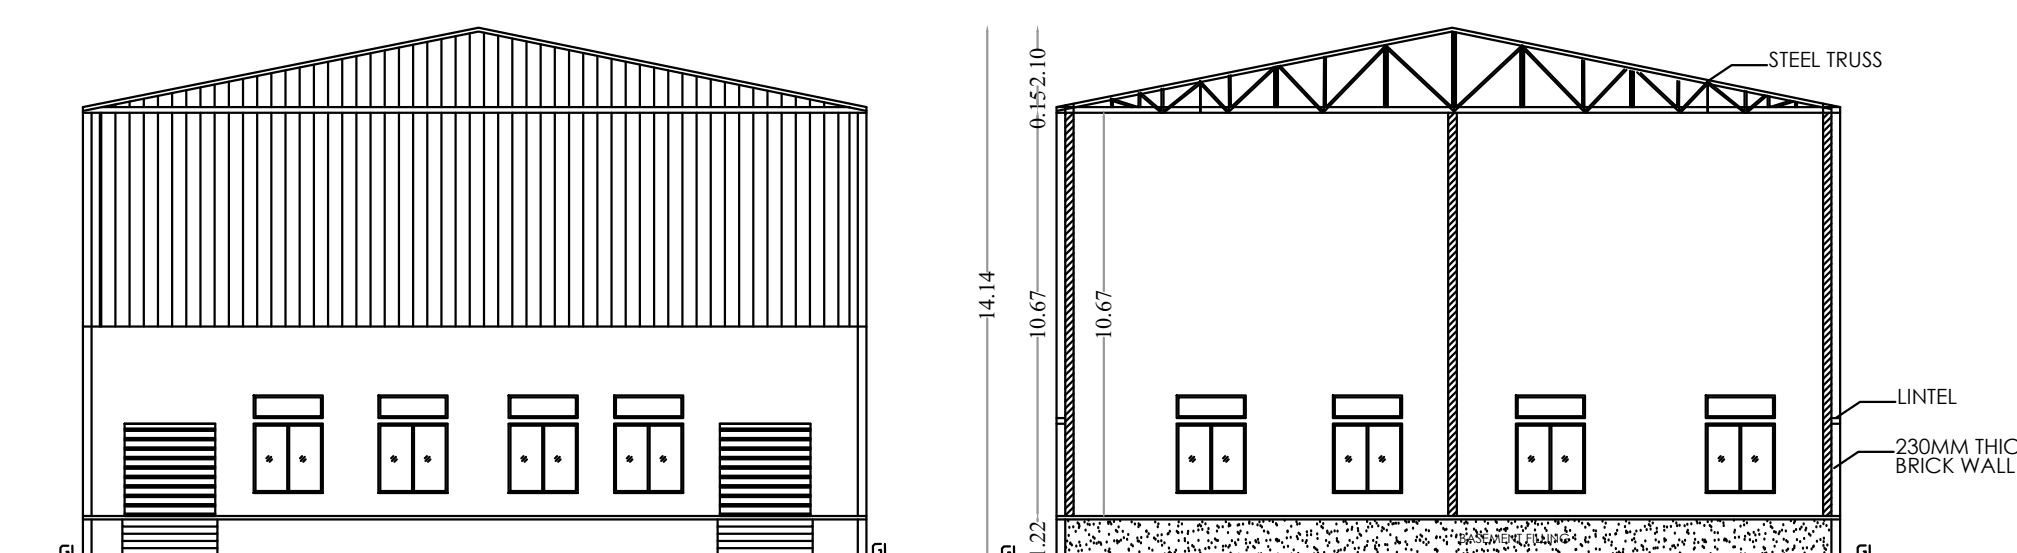

ELEVATION

SECTION ON 'AA'

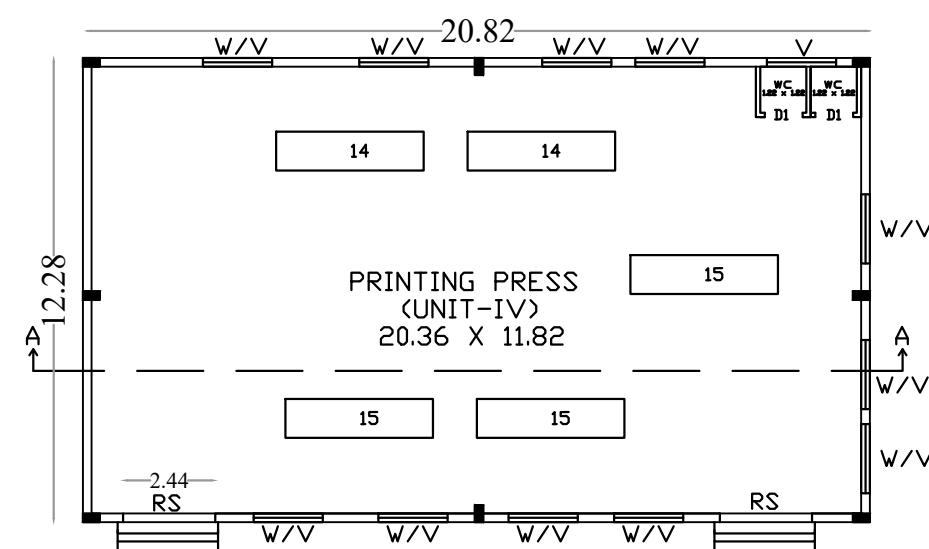

GROUND FLOOR PLAN

BLOCK-4