



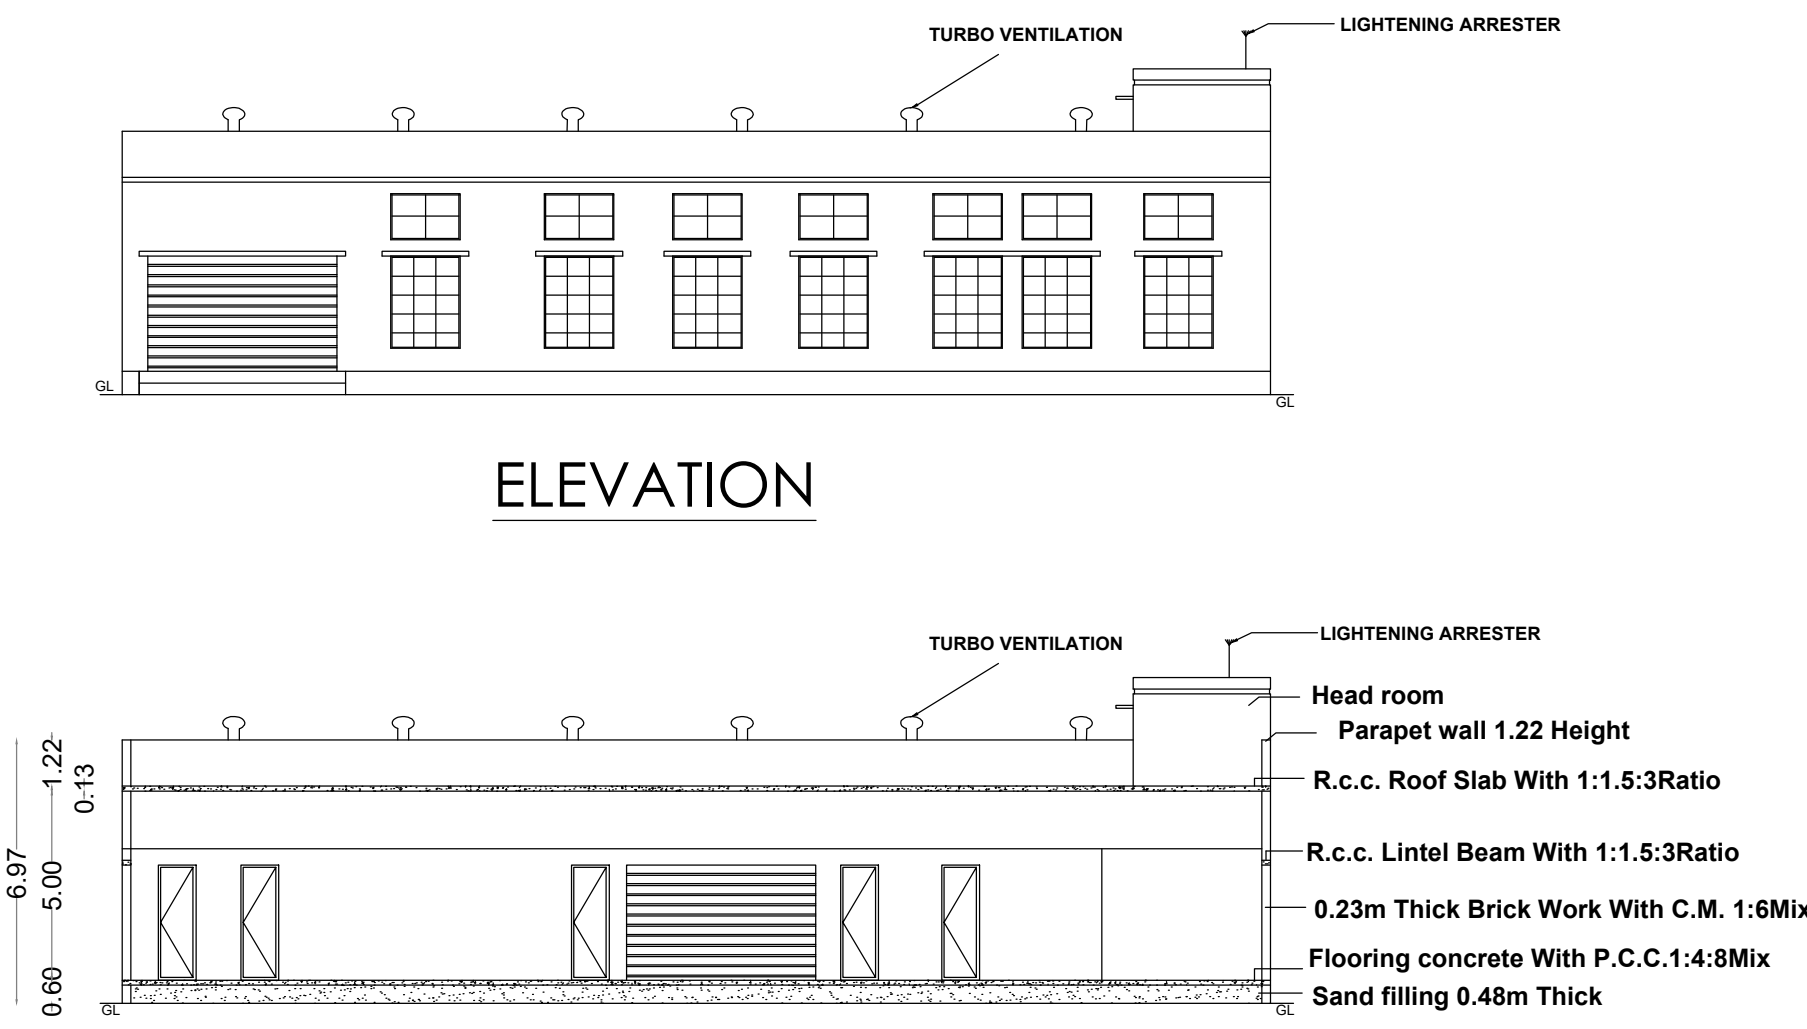


ELEVATION

SECTION A-A

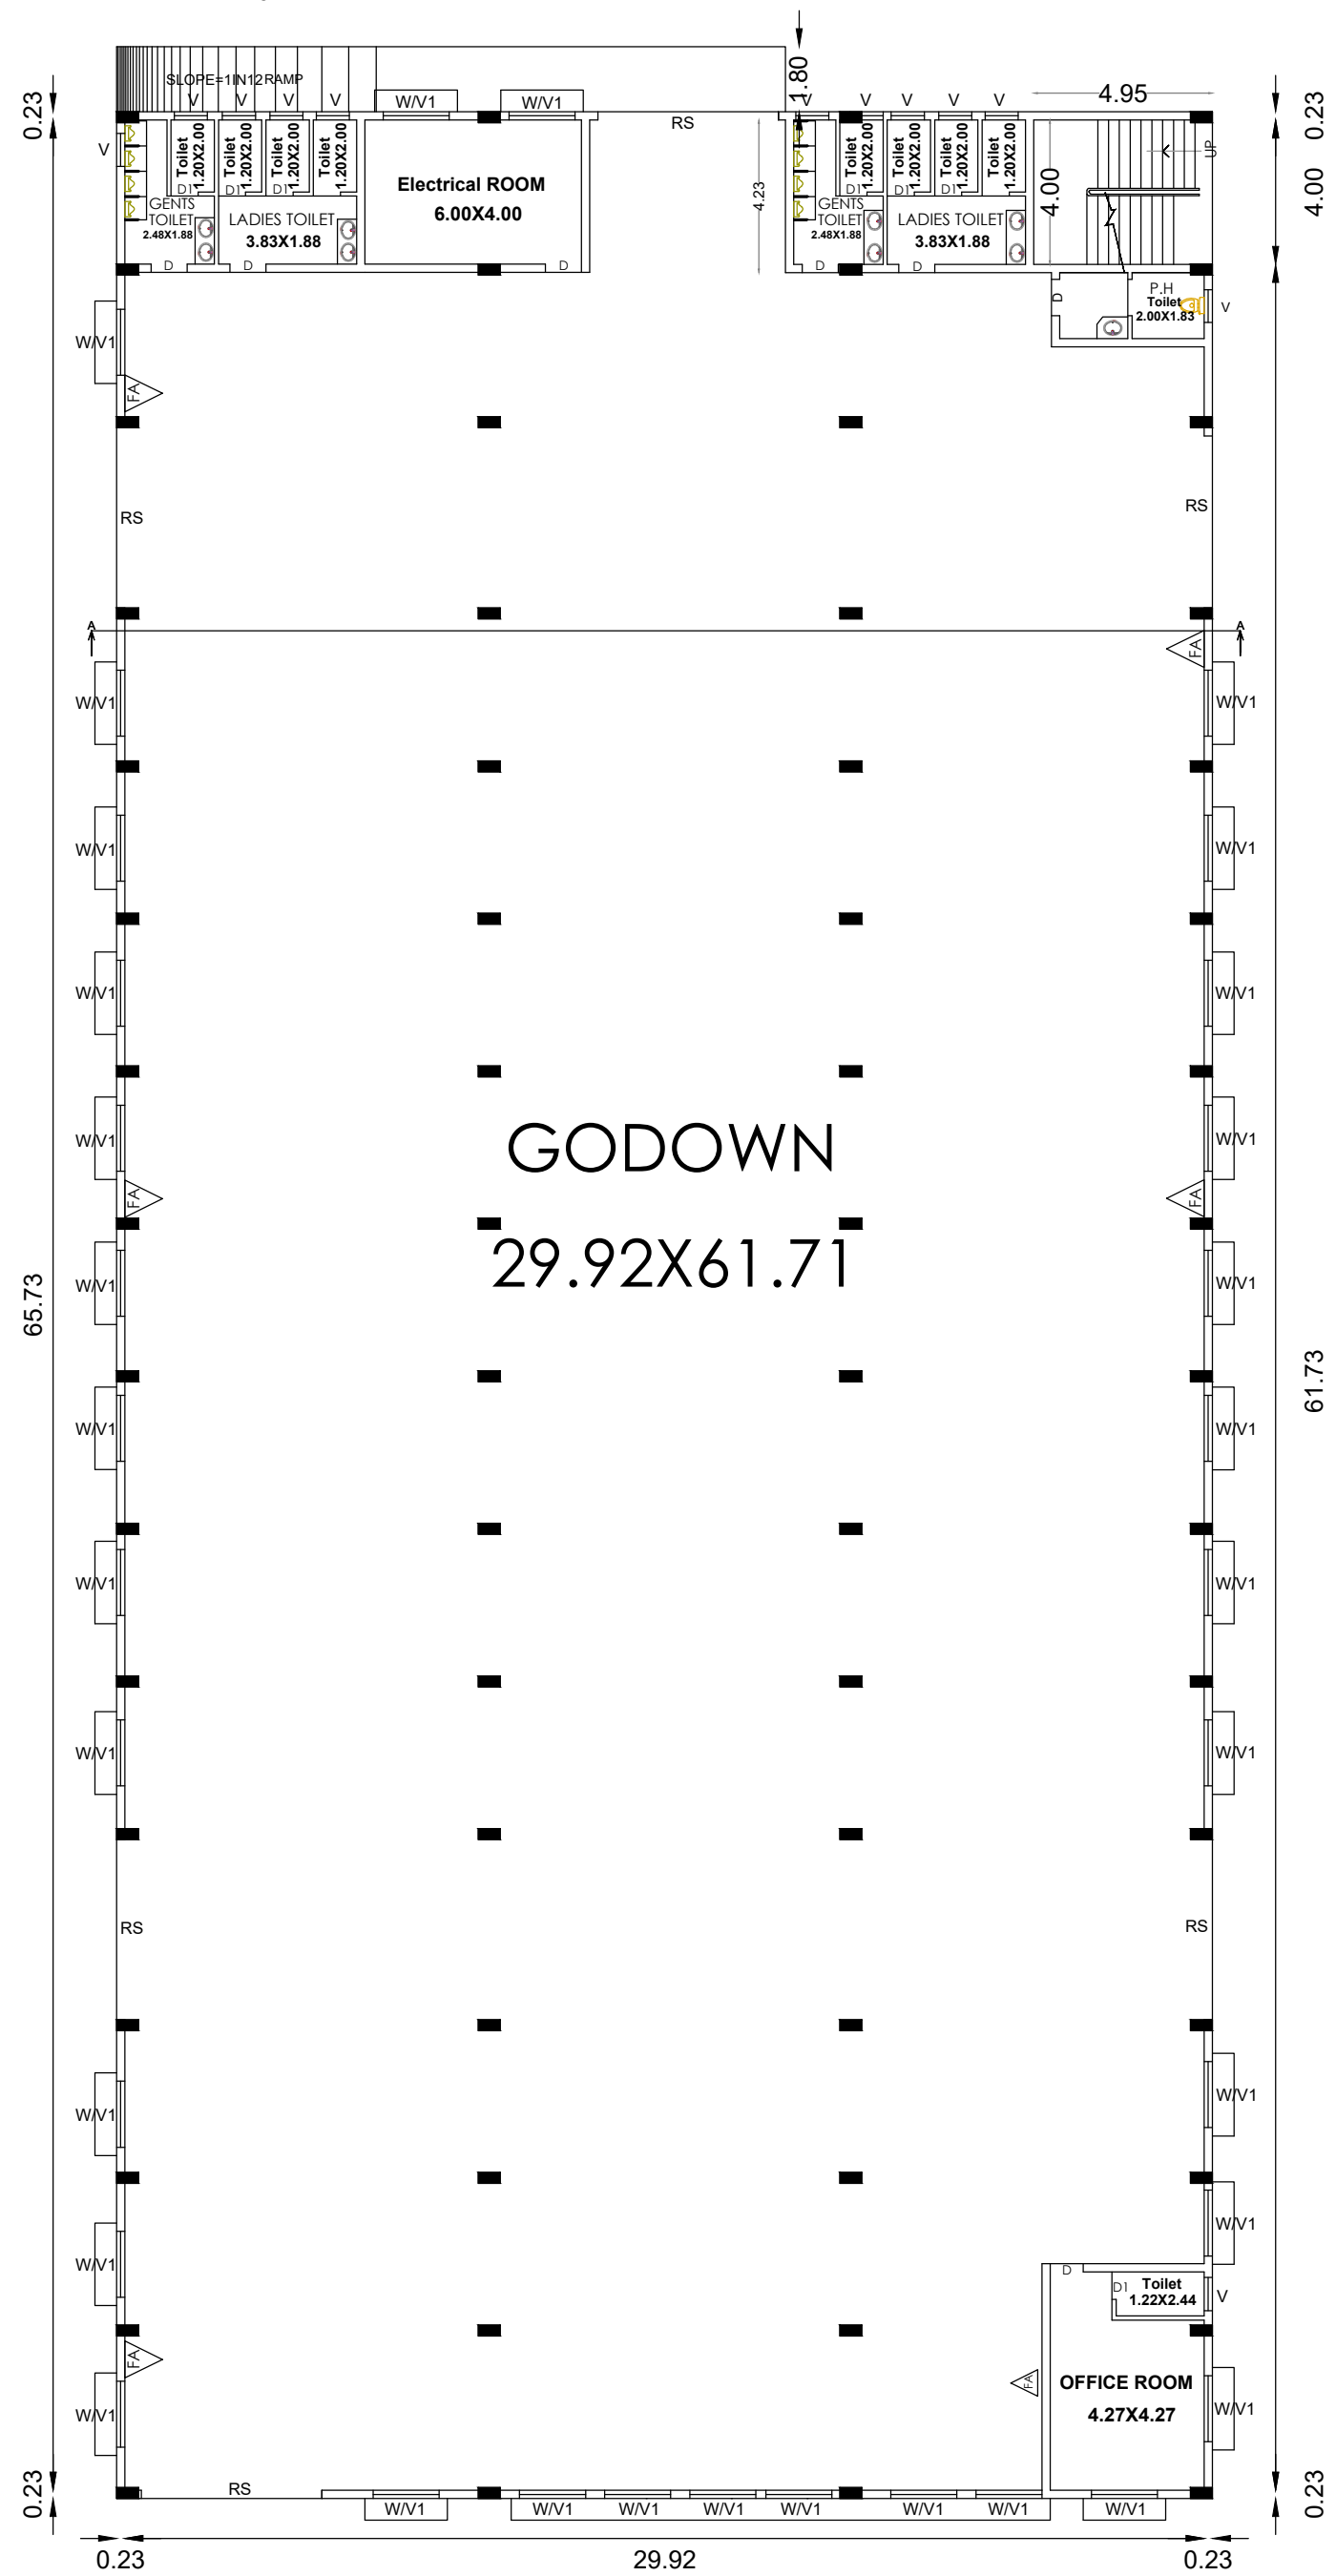

GROUND FLOOR PLAN

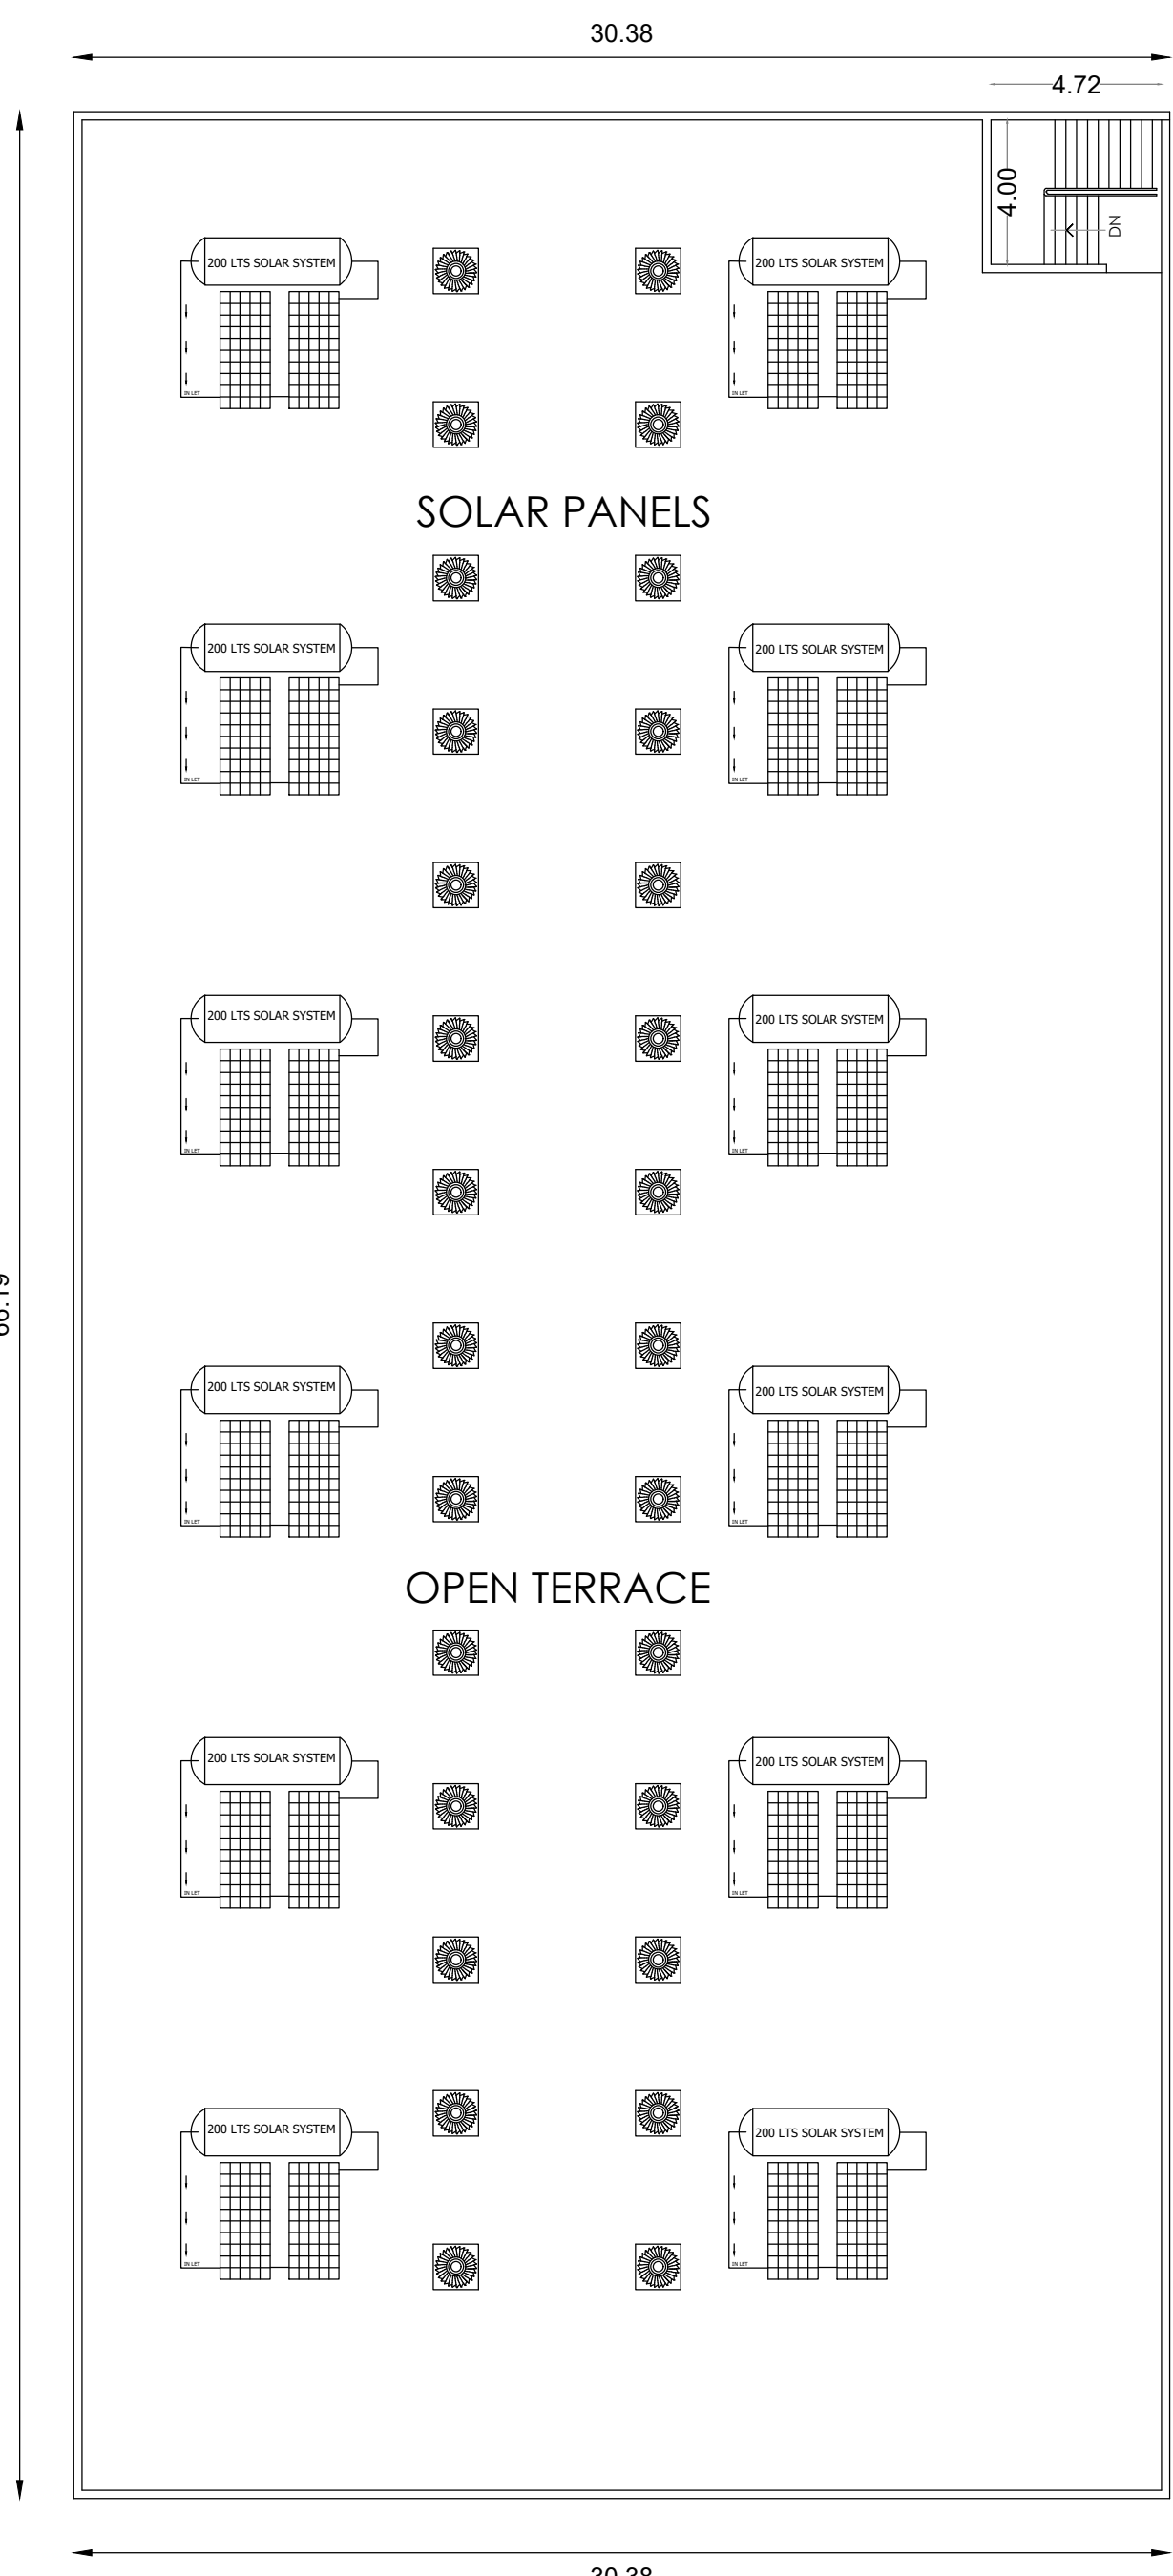


TERRACE FLOOR PLAN

மாவட்ட நகர் ஊரமைப்பு அலுவலகம்

மதுரை மாவட்டம்

இணையதள எண்: **SWP/BPA/008735/2023**
உத்தரவில் கண்டுள்ளவாறு மனையிடத்திற்கு
"A" TO "F" என எல்லையிட்டு. அம்மனையிடத்தில்
அமையும் கட்டிட வரைபடத்திற்கு
க.வ/ந.ஊ.உ.இ.(ம.மா).16/2023 என
எண்ணிடப்பட்டு செயலாணை கடிதம்
SWP/BPA/008735/2023-ல் தெரிவித்துள்ள
நிபந்தனைகளுடன் மனையிட ஒப்புதல் மற்றும்
கட்டிட வரைபடத்திற்கு தொழிற்நுட்ப ஒப்புதல்
வழங்கப்படுகிறது.

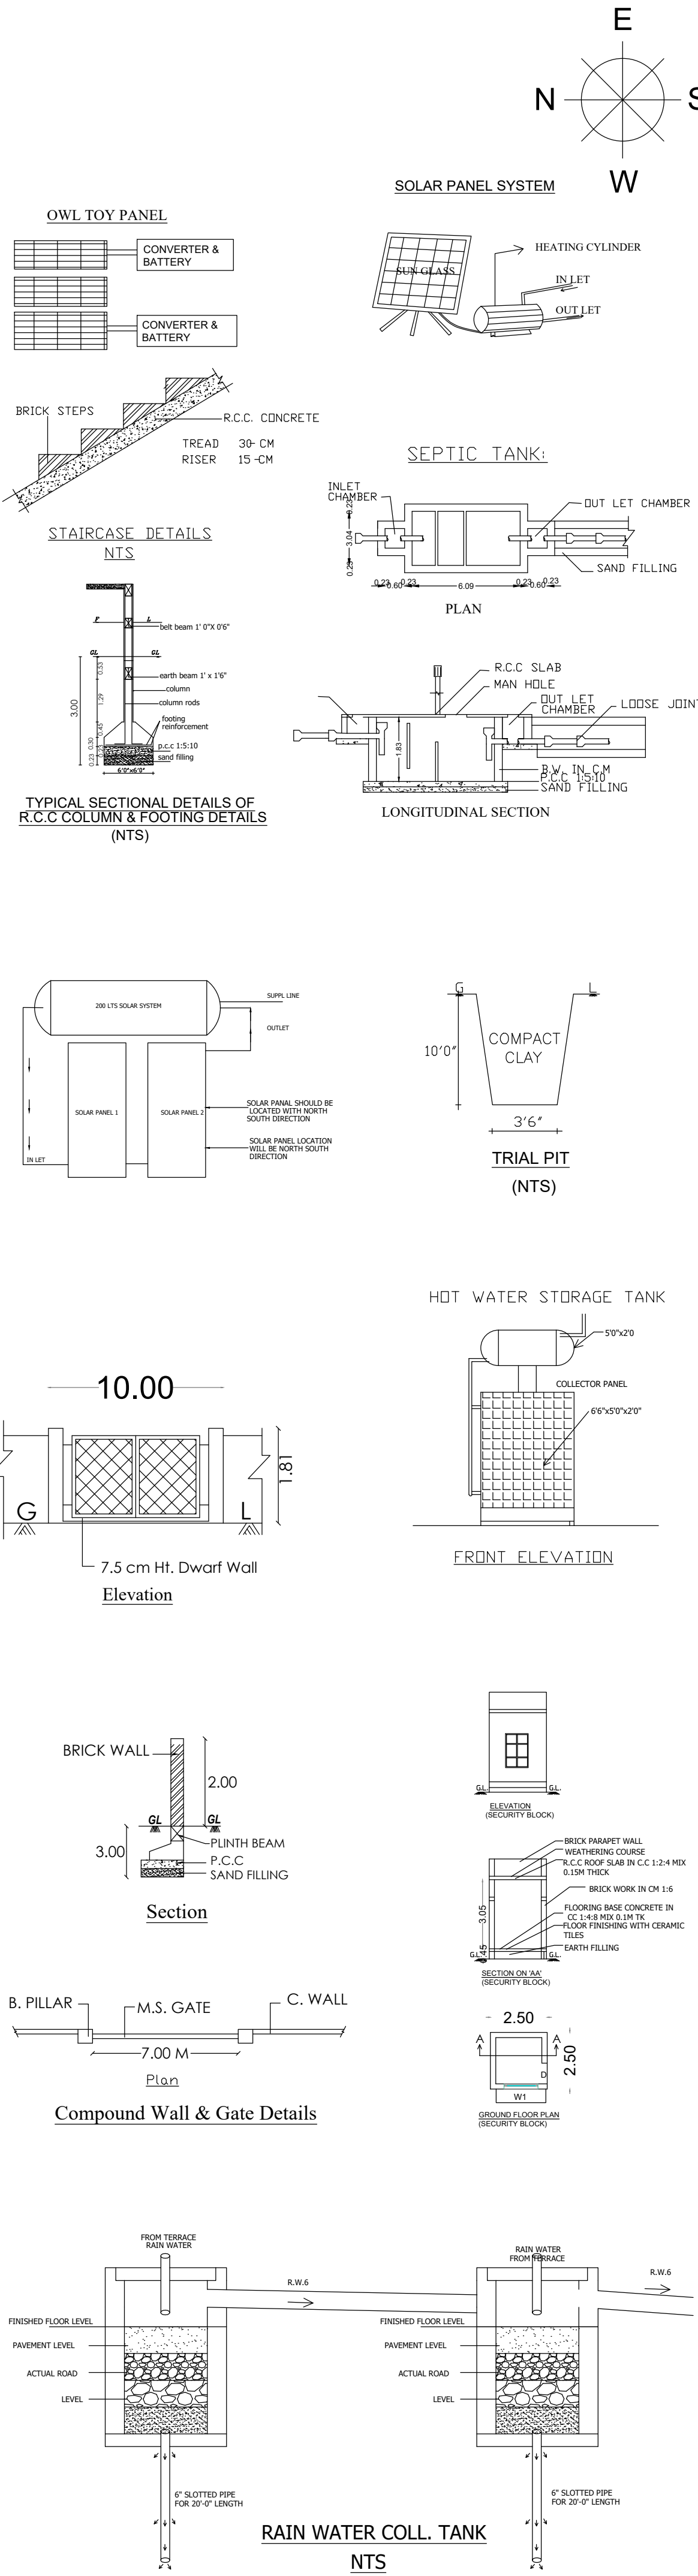

THE PLAN SHOWING THE PROPOSED CONSTRUCTION OF A WITH
GODOWN BUILDING IN R.S NO:21/6A,6B1&6B2, SENGOTTAI VILLAGE,
KALIMANGALAM PANCHAYAT, EAST PANCHAYAT UNION,
MADURAI EAST TALUK, MADURAI DISTRICT.

SHEET NO:2

AREA STATEMENT

SCALE:1:200

SITE AREA DETAIL:-

SL.NO	S.F.NO	AREA Sqm (AS PER PATT)	AREA Sqm (AS PER DOC)
1	21/6A,6B1&6B2	6250.00 sqm	6231.50 sqm

BUILDING AREA DETAIL:-

S.NO	FLOOR DETAILS	FSI (Sqm)	NON-FSI (Sqm)	TOTAL (Sqm)
1	GROUND FLOOR	2011.06 sqm	-	2011.06 sqm
2	HEAD ROOM	-	18.96 sqm	18.96 sqm

$$FSI = \frac{\text{TOTAL BUILD UP AREA AS PER FSI RULE}}{\text{SITE AREA}} = \frac{2011.06 \text{ SQ.M}}{6231.50 \text{ SQ.M}} = 0.32 < 2.0$$

SITE AREA 6231.50 SQ.M

PARKING DETAIL

LORRY PARKING REQUIRED = 7 NOS.	LORRY PARKING PROVIDED = 12 NOS
TWO WHEELER PARKING REQUIRED = 25 NOS.	TWO WHEELER PARKING PROVIDED = 30 NOS.
FOUR WHEELER PARKING REQUIRED = 1 NOS.	FOUR WHEELER PARKING PROVIDED = 3 NOS.
PHYSICALLY CHALLENGED REQUIRED = 1 NOS.	PHYSICALLY CHALLENGED PROVIDED = 2 NOS.

SCHEDULE OF JOINERIES

TYPE	DESCRIPTION	METRE	FIRE SAFETY	COLOUR INDEX
RS	ROLLING SHUTTER	5.00 X 3.05	FE FIRE EXTINGUISHERS	SITE AREA DRIVEWAY ROAD PRO.,
D	DOOR	0.91 X 2.13		
D1	DOOR	0.76 X 2.13		
O	OPEN	0.91 X 2.13	FA FIRE ALARM	
W	WINDOW	1.83 X 2.43		
V1	VENTILATOR-1	1.83 X 1.21		
V	VENTILATOR	0.91 X 0.60		

NOTE

1. FIRE EXTINGUISHER WILL BE PROVIDED.
2. EMERGENCY ALARM WILL BE PROVIDED.
3. LIGHTNING CONDUCTOR WILL BE PROVIDED.
4. SOLOR SYSTEM WILL BE PROVIDED.
5. RAIN WATER HARVESTING SYSTEM WILL BE PROVIDED.
6. FIRST AID BOX AND EXHAUSTEDFAN WILL BE PROVIDED.
7. ALL DOORS AND WINDOWS ARE OPEN OUT WARDS.
8. WASTE WATER RECYCLED &USED FOR GARDEN PURPOSED.

A. Sivan

APPLICANT

STRUCTURAL ENGINEER

REGISTERED ENGINEER


REGISTERED ARCHITECT

REGISTERED GEO TECH ENGINEER

மாவட்ட நகர் ஊரமைப்பு அலுவலகம்
மதுரை மாவட்டம்

இணையதள எண்: **SWP/BPA/008735/2023**
உத்தரவில் கண்டுள்ளவாறு மனையிடத்திற்கு
"A" TO "F" என எல்லையிட்டு அம்மனையிடத்தில்
அமையும் கட்டிட வரைபடத்திற்கு
க.வ/ந.ஊ.உ.இ.(ம.மா).16/2023 என
எண்ணிடப்பட்டு செயலாணை கடிதம்
SWP/BPA/008735/2023-ல் தெரிவித்துள்ள
நிபந்தனைகளுடன் மனையிட ஒப்புதல் மற்றும்
கட்டிட வரைபடத்திற்கு தொழிற்நுட்ப ஒப்புதல்
வழங்கப்படுகிறது.

1.8M HEIGHT COMPOUND WALL

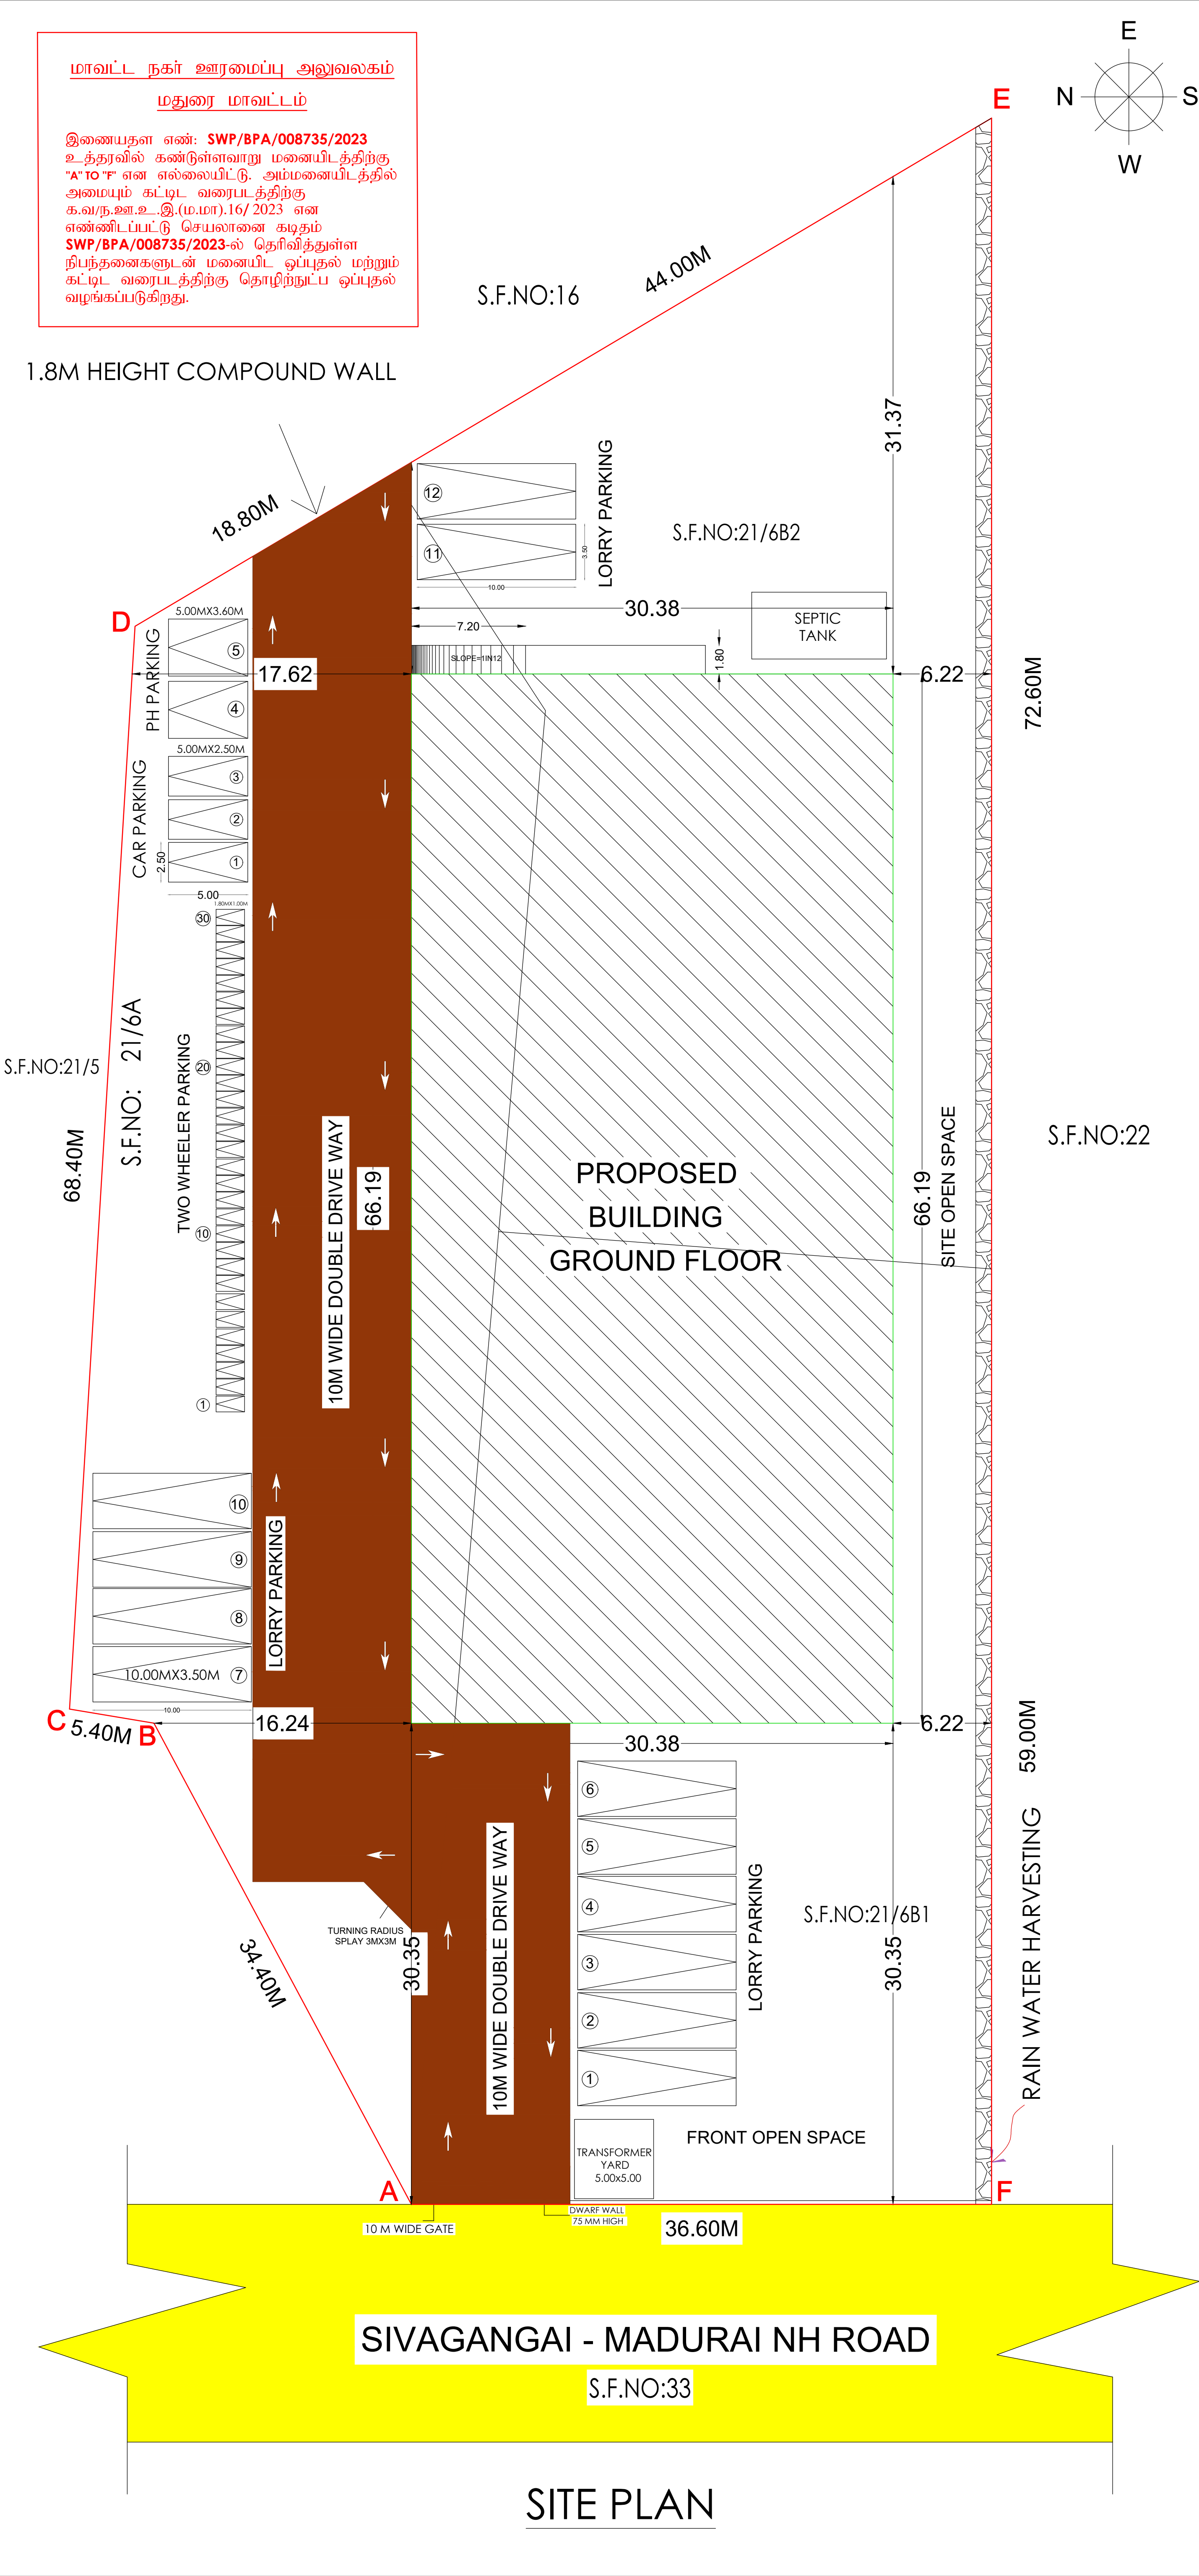

THE SITE PLAN SHOWING THE PROPOSED
CONSTRUCTION OF GODOWN BUILDING
IN R.S NO:21/6A,6B1&6B2, SENGOTTAI
VILLAGE, KALIMANGALAM PANCHAYAT,
EAST PANCHAYAT UNION , MADURAI
EAST TALUK, MADURAI DISTRICT.

SHEET NO:1

ONLINE APPLICATION = SWP/BPA/008735/2023
NUMBER

AREA STATEMENT SCALE:1:200

SITE AREA DETAIL:-			
SL.NO	S.F.NO	AREA Sqm (AS PER PATTA)	AREA Sqm (AS PER DOC)
1	21/6A,6B1&6B2	6250.00 sqm	6231.50 sqm

BUILDING AREA DETAIL:-				
S.NO	FLOOR DETAILS	FSI (Sqm)	NON-FSI (Sqm)	TOTAL (Sqm)
1	GROUND FLOOR	2011.06 sqm	-	2011.06 sqm
2	HEAD ROOM	-	18.96 sqm	18.96 sqm

FSI = $\frac{\text{TOTAL BUILD UP AREA AS PER FSI RULE}}{\text{SITE AREA}} = \frac{2011.06 \text{ SQ.M}}{6231.50 \text{ SQ.M}} = 0.32 < 2.0$

PARKING DETAIL	
LORRY PARKING REQUIRED = 7 NOS.	LORRY PARKING PROVIDED = 12 NOS
TWO WHEELER PARKING REQUIRED = 25 NOS.	TWO WHEELER PARKING PROVIDED = 30 NOS.
FOUR WHEELER PARKING REQUIRED = 1 NOS.	FOUR WHEELER PARKING PROVIDED = 3 NOS.
PHYSICALLY CHALLENGED REQUIRED = 1 NOS.	PHYSICALLY CHALLENGED PROVIDED = 2 NOS.

SCHEDULE OF JOINERIES				
TYPE	DESCRIPTION	METRE	<u>FIRE SAFETY</u>	<u>COLOUR INDEX</u>
RS	ROLLING SHUTTER	5.00 X 3.05	 FIRE EXTINGUISHERS	 SITE AREA  DRIVEWAY  ROAD  PRO.,
D	DOOR	0.91 X 2.13		
D1	DOOR	0.76 X 2.13		
O	OPEN	0.91 X 2.13	 FIRE ALARM	
W	WINDOW	1.83 X 2.43		
V1	VENTILATOR-1	1.83 X 1.21		
V	VENTILATOR	0.91 X 0.60		

NOTE

1. FIRE EXTINGUISHER WILL BE PROVIDED.
2. EMERGENCY ALARM WILL BE PROVIDED.
3. LIGHTNING CONDUCTOR WILL BE PROVIDED.
4. SOLAR SYSTEM WILL BE PROVIDED.
5. RAIN WATER HARVESTING SYSTEM WILL BE PROVIDED.
6. FIRST AID BOX AND EXHAUSTEDFAN WILL BE PROVIDED.
7. ALL DOORS AND WINDOWS ARE OPEN OUT WARDS.
8. WASTE WATER RECYCLED &USED FOR GARDEN PURPOSED.

APPLICANT

LPA RE-007/2019 Gr-11 MORE 2004
Er.J. JAYAPANDI M.E.(Struct) AM 16555-3
Chartered Engineer & Structural Consultant
JAY STRUCTURES
Plot No. 4, Jayam Complex
Sengottai Nagar
Kulamangalam Main Road
Kulamangalam, Madurai-77
Cell: 9626700097, 912494222

REGISTERED ENGINEER

M. PARVEER SELVAM B.E. (Struct), A.M.I.E.
Civil & Structural Consultant
A.M.I.E. Reg.No - AM184463-9
Registered Structural Engineer
Reg.No: 52528-00010215
JPM, Serathi Plaza, Indian Bank Colony,
Narasimharajapuram, Madurai-14,
Mobile: 9994322756

STRUCTURAL ENGINEER

Ar. PARTHASARATHI K.S. M.Arch (IA),
Registered Architect,
CA/2013/61700
M: 98424 27006

REGISTERED ARCHITECT

Er.S.VINODHKUMAR., B.E., M.E.
Registered Geo Tech Engineer (RGTE)
Reg.No : 01/2020/RGTE/EDTCP
(Valid upto 18.08.2025)

REGISTERED GEO TECH ENGINEER