



PLAN SHOWING THE PROPOSED CONSTRUCTION OF R.C.C TERRACED ROOF RESIDENTIAL GROUND AND FIRST FLOOR BUILDING IN NEW SUB DIV S.NO - 164/15 & 164/16 , AT , PLOT NO:22, OLD WARD-10, NEW WARD-11, BRINTHAVAN NAGAR SEGMENT- B, OMALUR TOWN PANCHAYAT, OMALUR TALUK, SALEM DISTRICT.


APPLICANT : 1.Mrs. V.AMALA D/O Mr. VARADHAN
2.Mrs. V.SATHYAPRABHA D/O Mr. VARADHAN

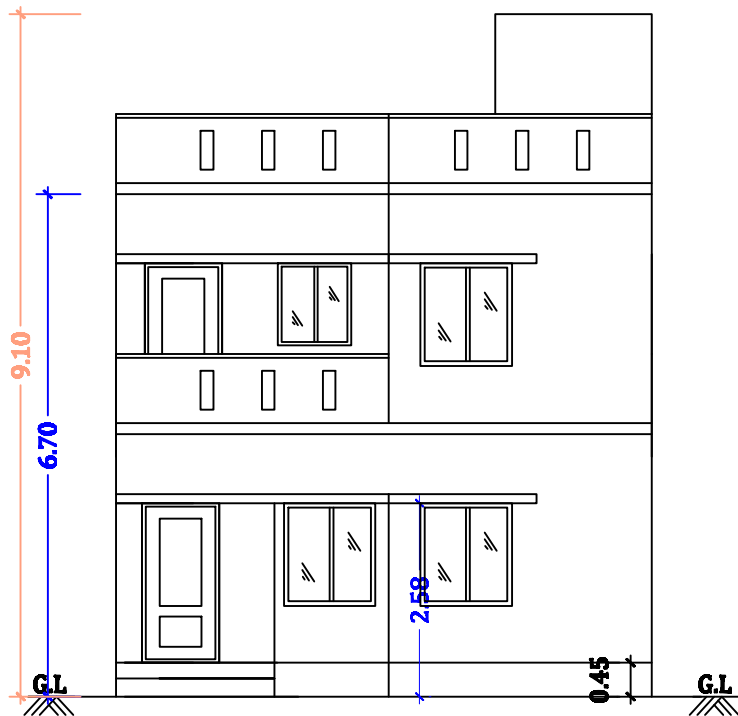


ELEVATION

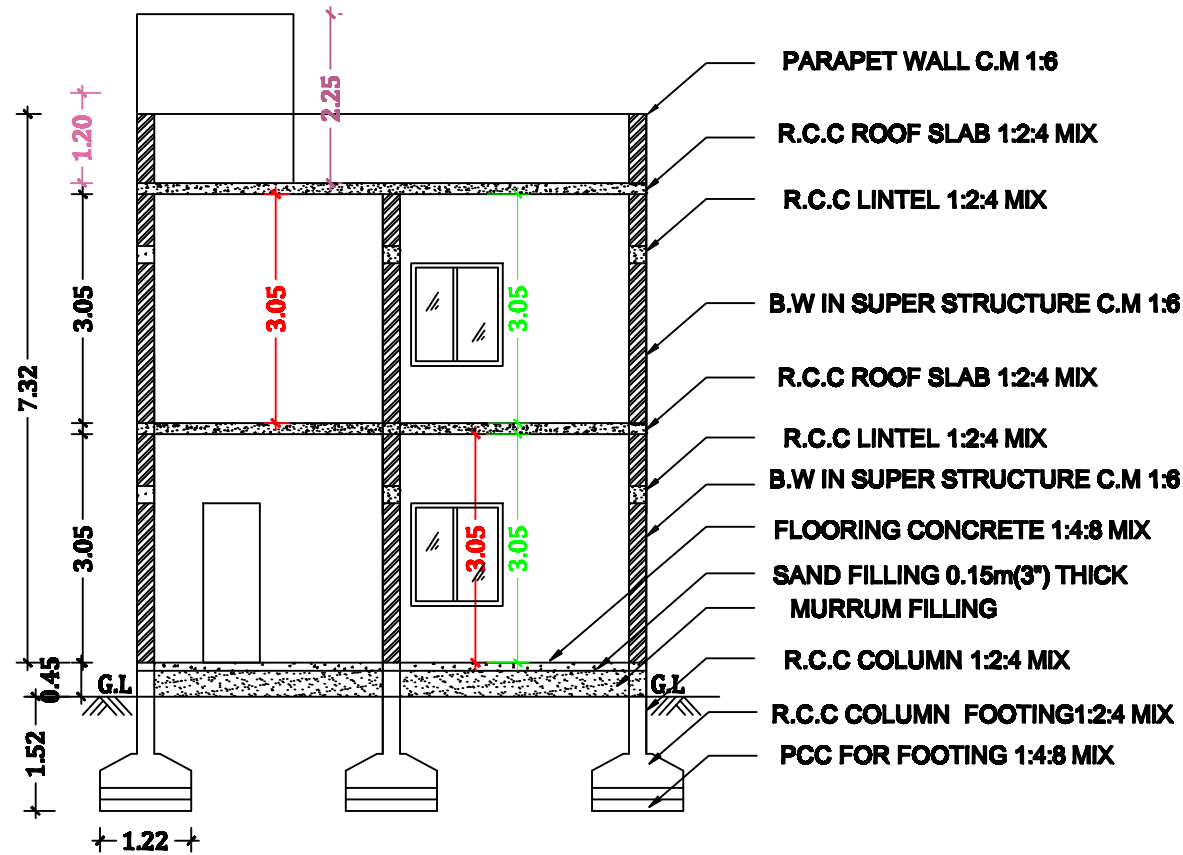


SECTION ON A-A'

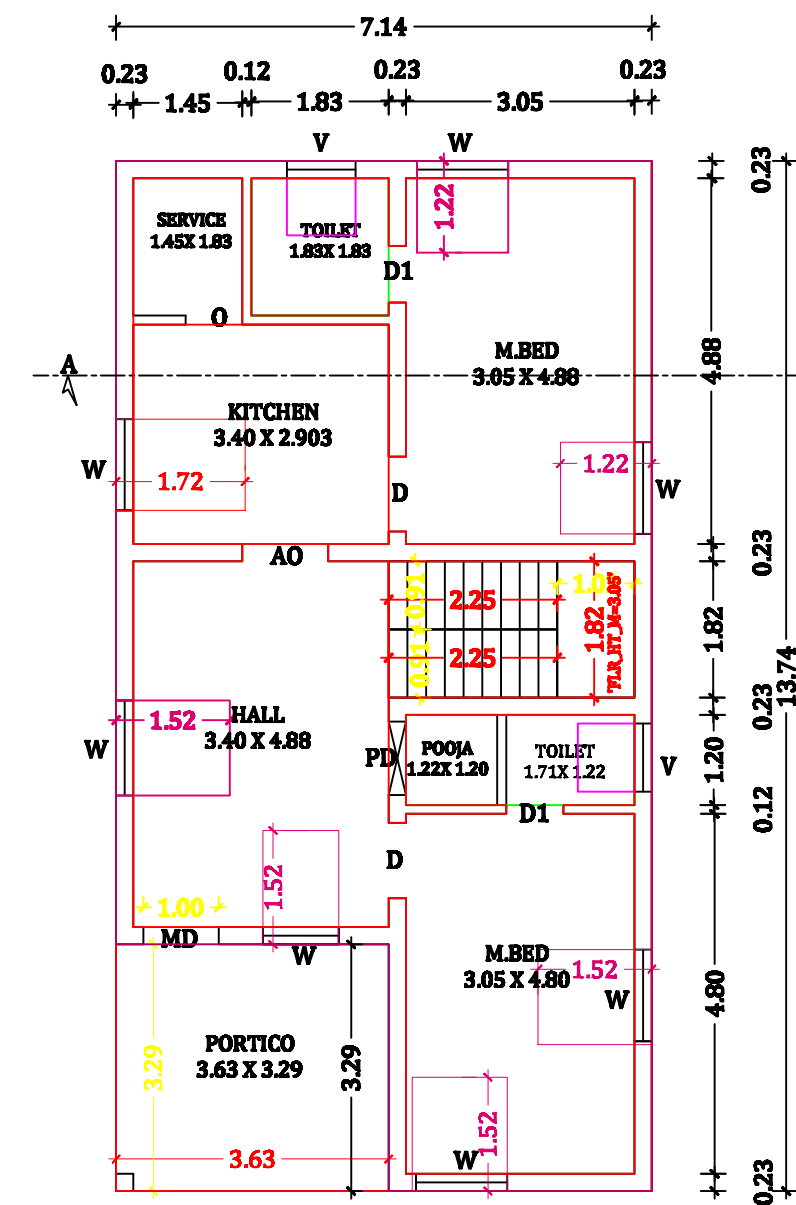


GROUND FLOOR PLAN

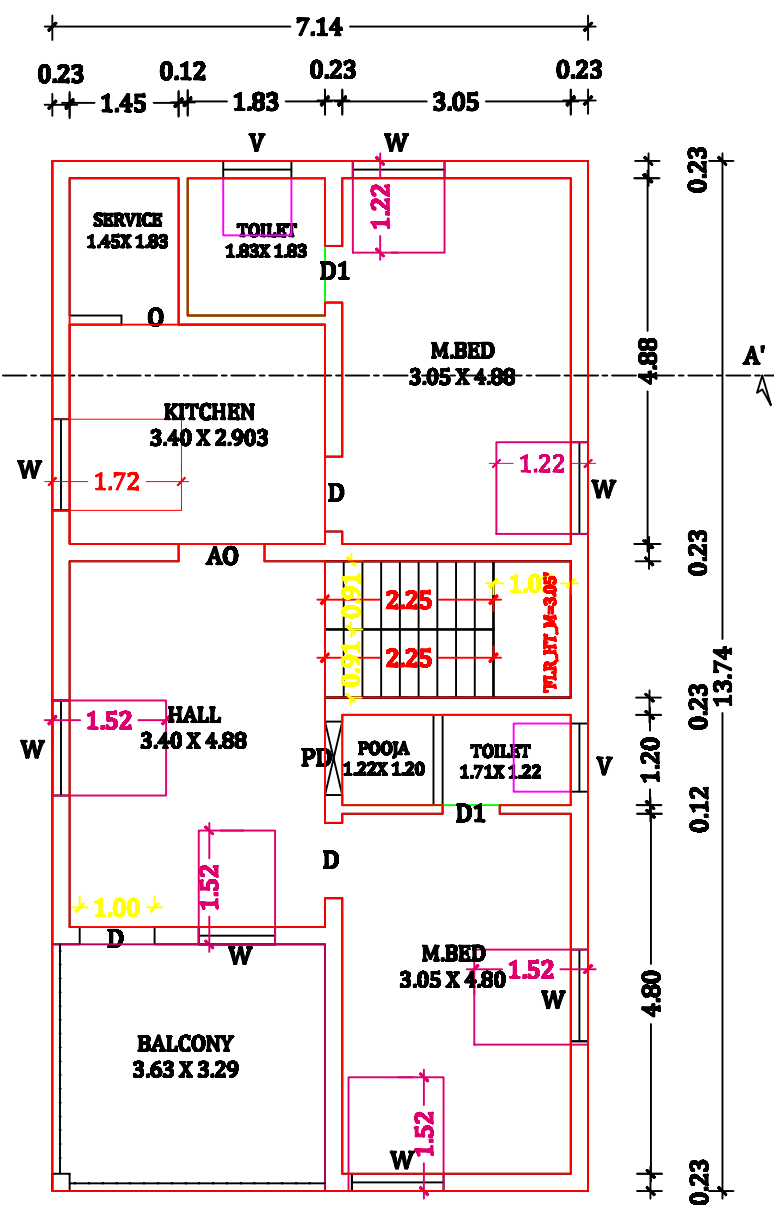

FIRST FLOOR PLAN

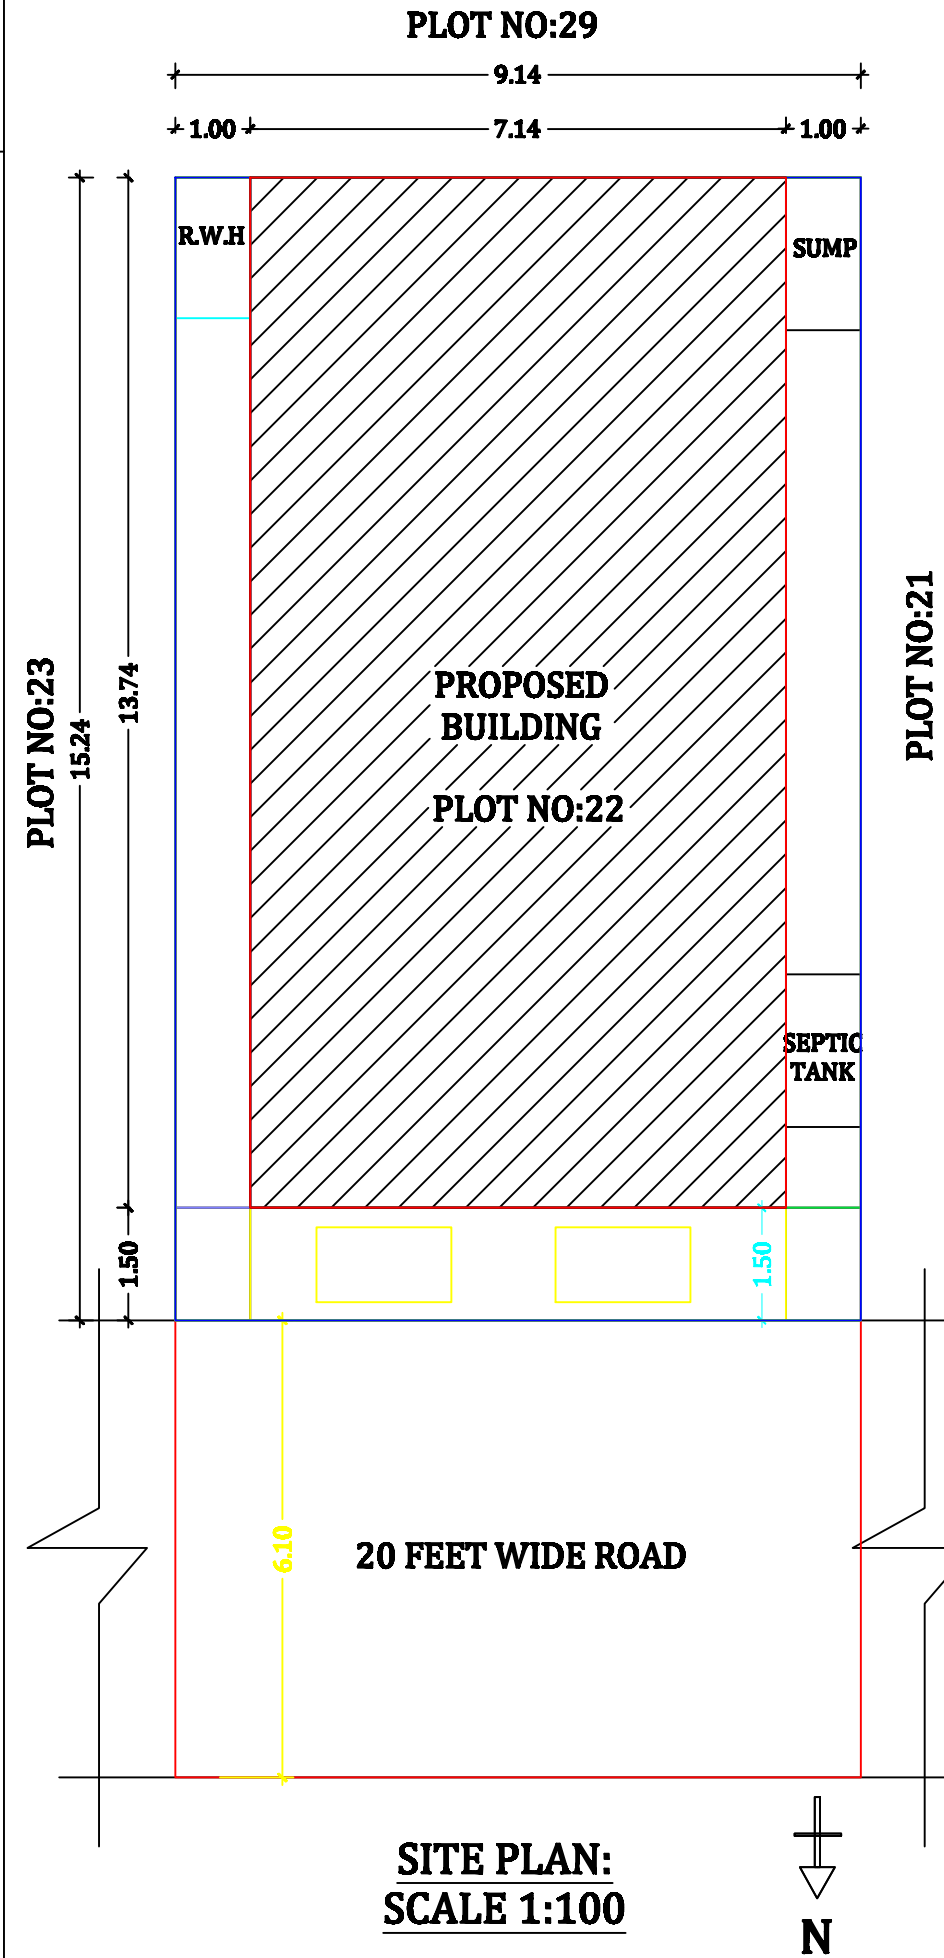


SITE PLAN:
SCALE 1:100

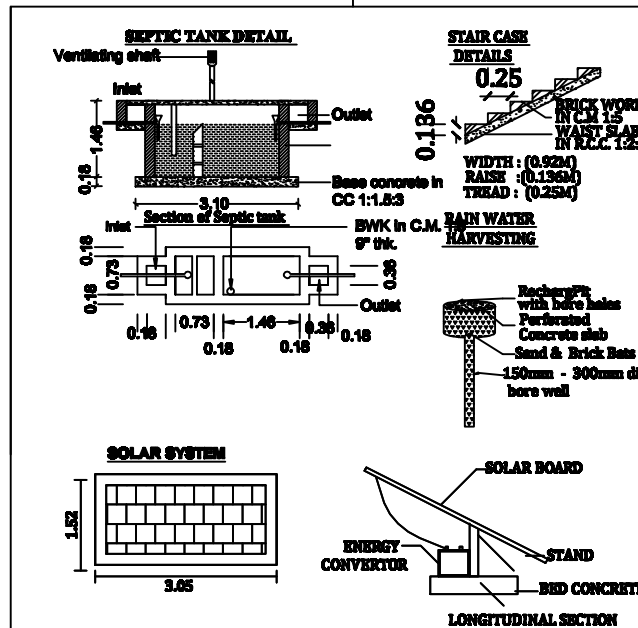

OFFICE USE :

KEY PI
NOT TO

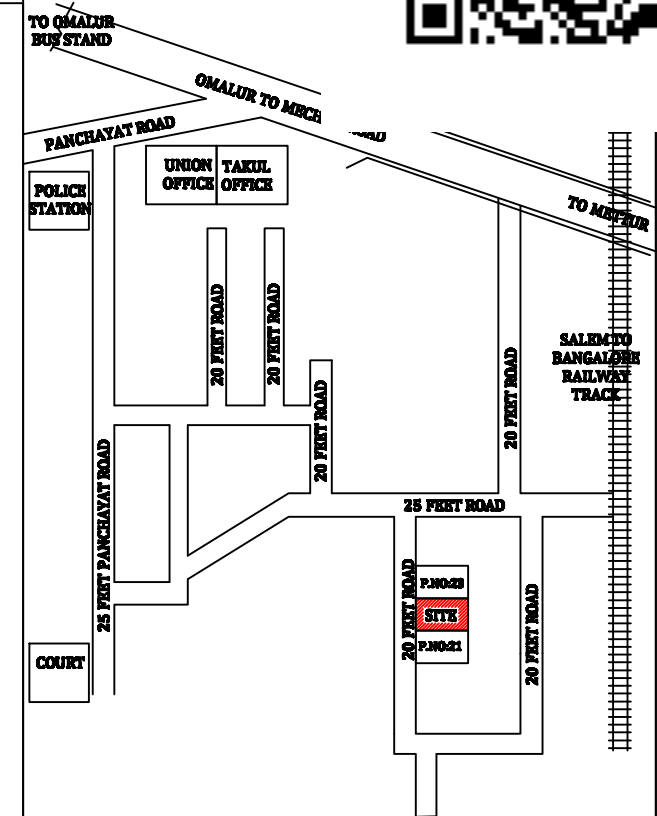

JOINERY DETAILS:

DOOR	3'3" X 7'0"	1.00 X 2.13
DOOR 1	2'6" X 7'0"	0.76 X 2.13
OPEN	3'3" X 7'0"	1.00 X 2.13
WINDOW	6'0" X 5'0"	1.83 X 1.52
WINDOW 1	4'0" X 4'6"	1.22 X 1.37
VENTILLATOR	3'0" X 2'6"	0.91 X 0.76

AREA DETAILS:

	SQ.FT	SQ.MT
AREA OF THE SITE	1500.00	139.35
AREA OF GROUND FLOOR	1056.57	98.16
AREA OF FIRST FLOOR	1056.57	98.16
AREA OF OPEN SPACE	443.43	41.19

F.S.I. AREA: 1.243

PLOT COVERAGE: 70.44%

BOUNDARY SHOWN IN -

PROPOSED SHOWN IN -

ROAD SHOWN IN -

SCALE ALL DIMENSIONS ARE IN
METER SCALE 1:100

APPLICANT:

ENGINEER :

Er. C. KATHIRAVAN, D.C.E., BE.,
Licensed Engineer, Consultant & Contractor
Registered Engineer Grade-III
Salem City Municipal Corporation
Registration No. 359, Licensed Building
Surveyor, Omalur Town Panchayat,
K.M.K Street, Omalur, Omalur Taluk,
Salem-636455, Cell: 87780 77009