




PLAN SHOWING THE PROPOSED NEW CONSTRUCTION OF A R.C.C TERRACED ROOF COMMERCIAL BUILDING IN NATHAM SURVEY NO: 742/1B6, PATTA NO: 1770, ATTUR MAIN ROAD, NEW WARD NO: 01 (OLD WARD NO: 13), GANGAVALLI TOWN PANCHAYAT, GANGAVALLI TALUK, SALEM DISTRICT - 636105.

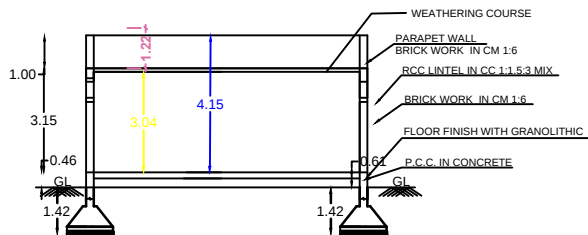

SECTION ON "AB"

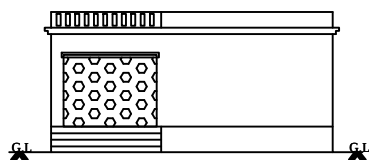


ELEVATION

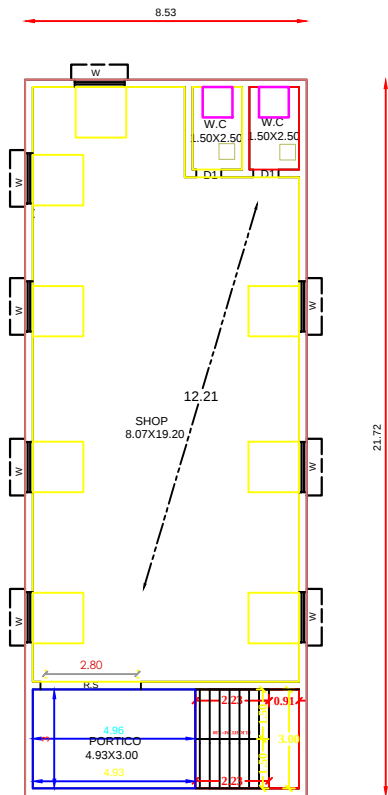

GROUND FLOOR PLAN

ALL DIMENSIONS ARE IN METRE

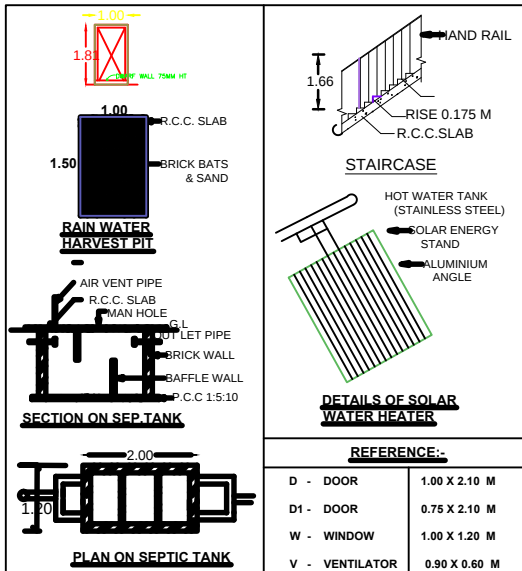

COLOUR INDEX

- SITE BOUNDARY
- STREET
- PRO. BUILDING

APPLICANT NAME:-

1. Mr. R. DHANABAL S/O. RAMASAMY

2. Mrs. D. SUGAVANESWARI W/O. Mr. R. DHANABAL

ENGINEER :-

Er. S. Natarajan. M.E.,
Licensed Building Surveyor

BUILDING DESIGN & CONSTRUCTIONS
Near Pillaiyar Kovil,
Attur Main Road,
Gangavalli (PO & TK),
salem (DT)-636105.
Ph: 97872 00674.

OFFICE :-

AREA DETAILS

AREA OF SITE AS PER (DOCUMENT)

SQ.M

SQ.FT

1119.57

12051.00

PROPOSED COMMERCIAL G.F PLINTH AREA

185.33

1994.87

PROPOSED COMMERCIAL G.F CARPET AREA


168.86

1817.59

OPEN AREA

934.24

10056.13

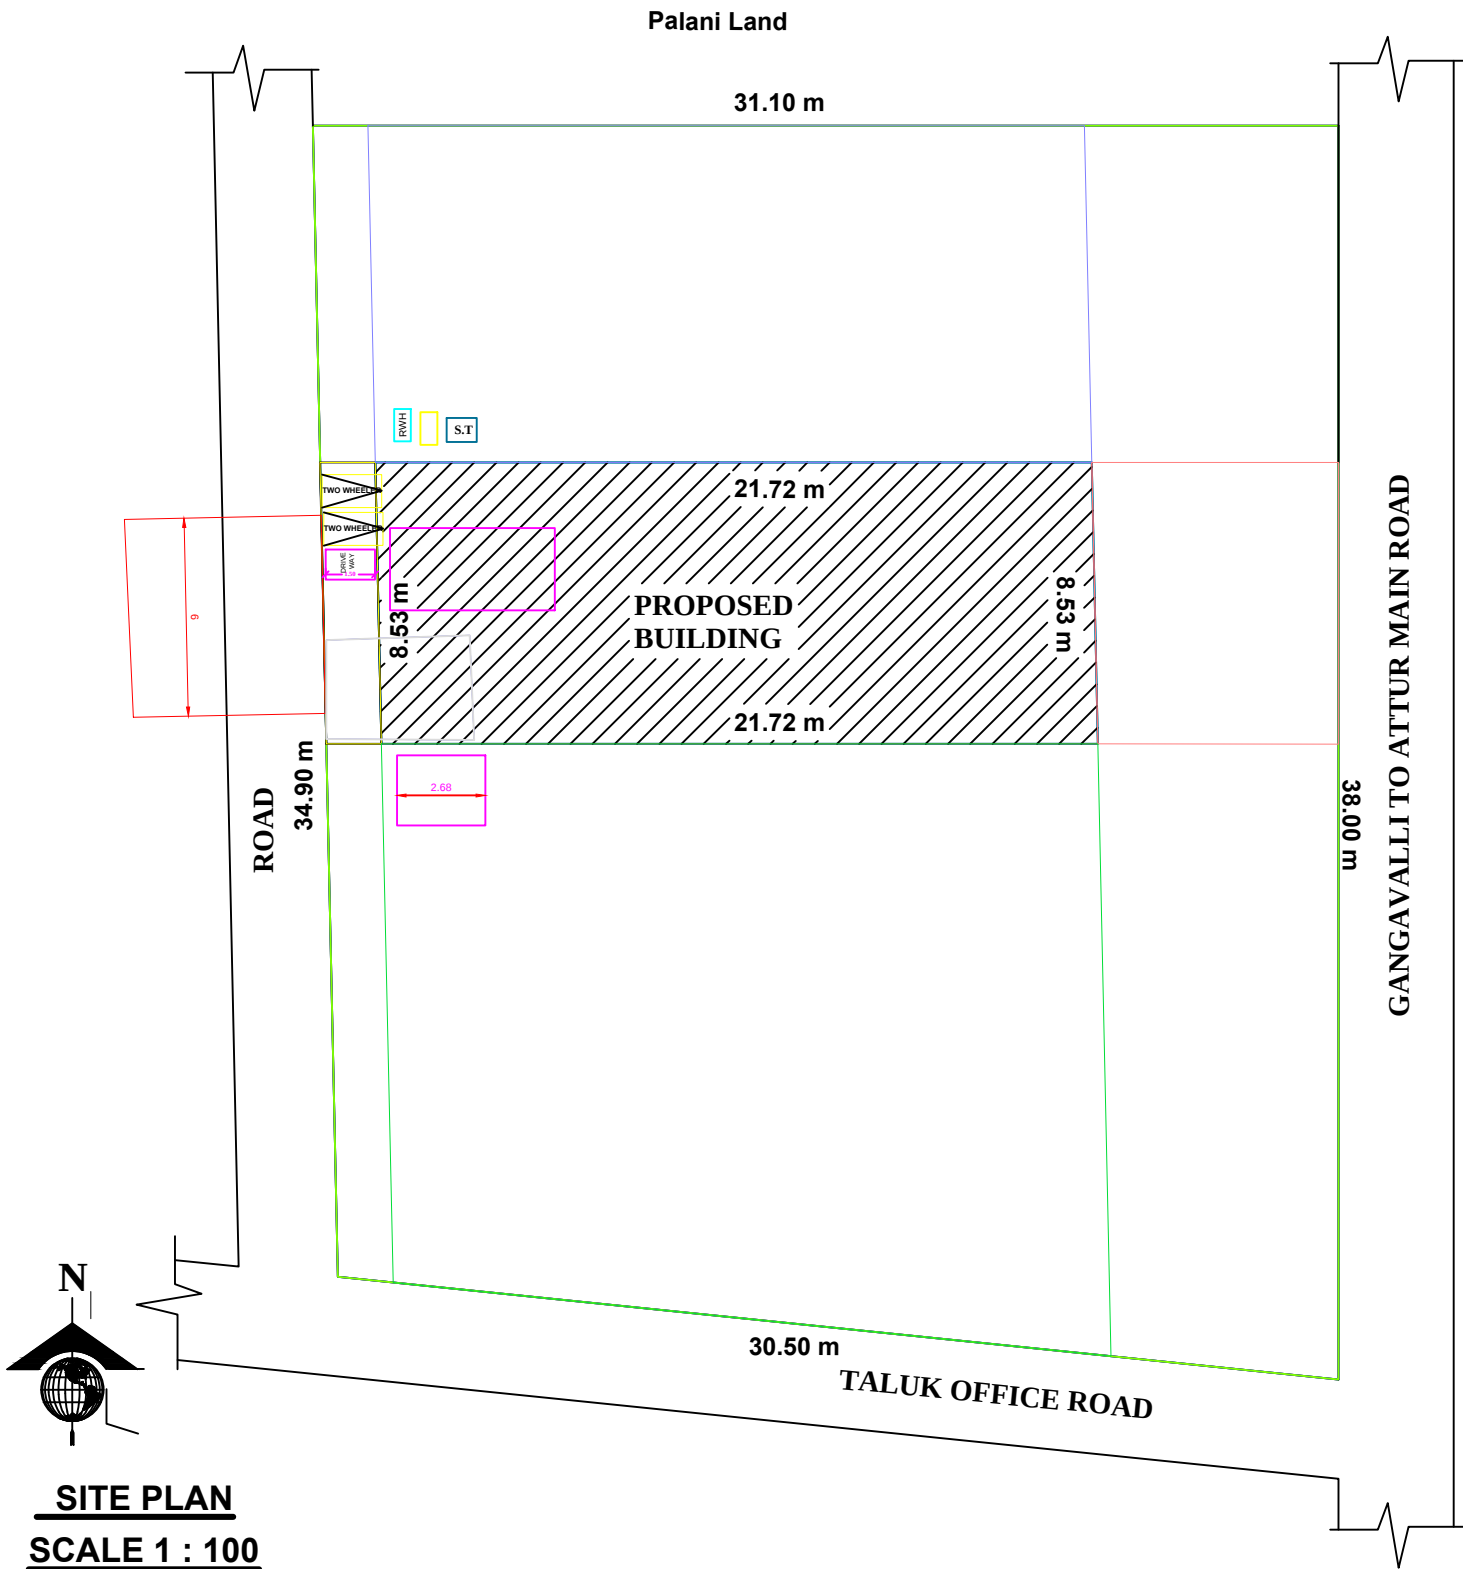

SITE PLAN

SCALE 1 : 100