
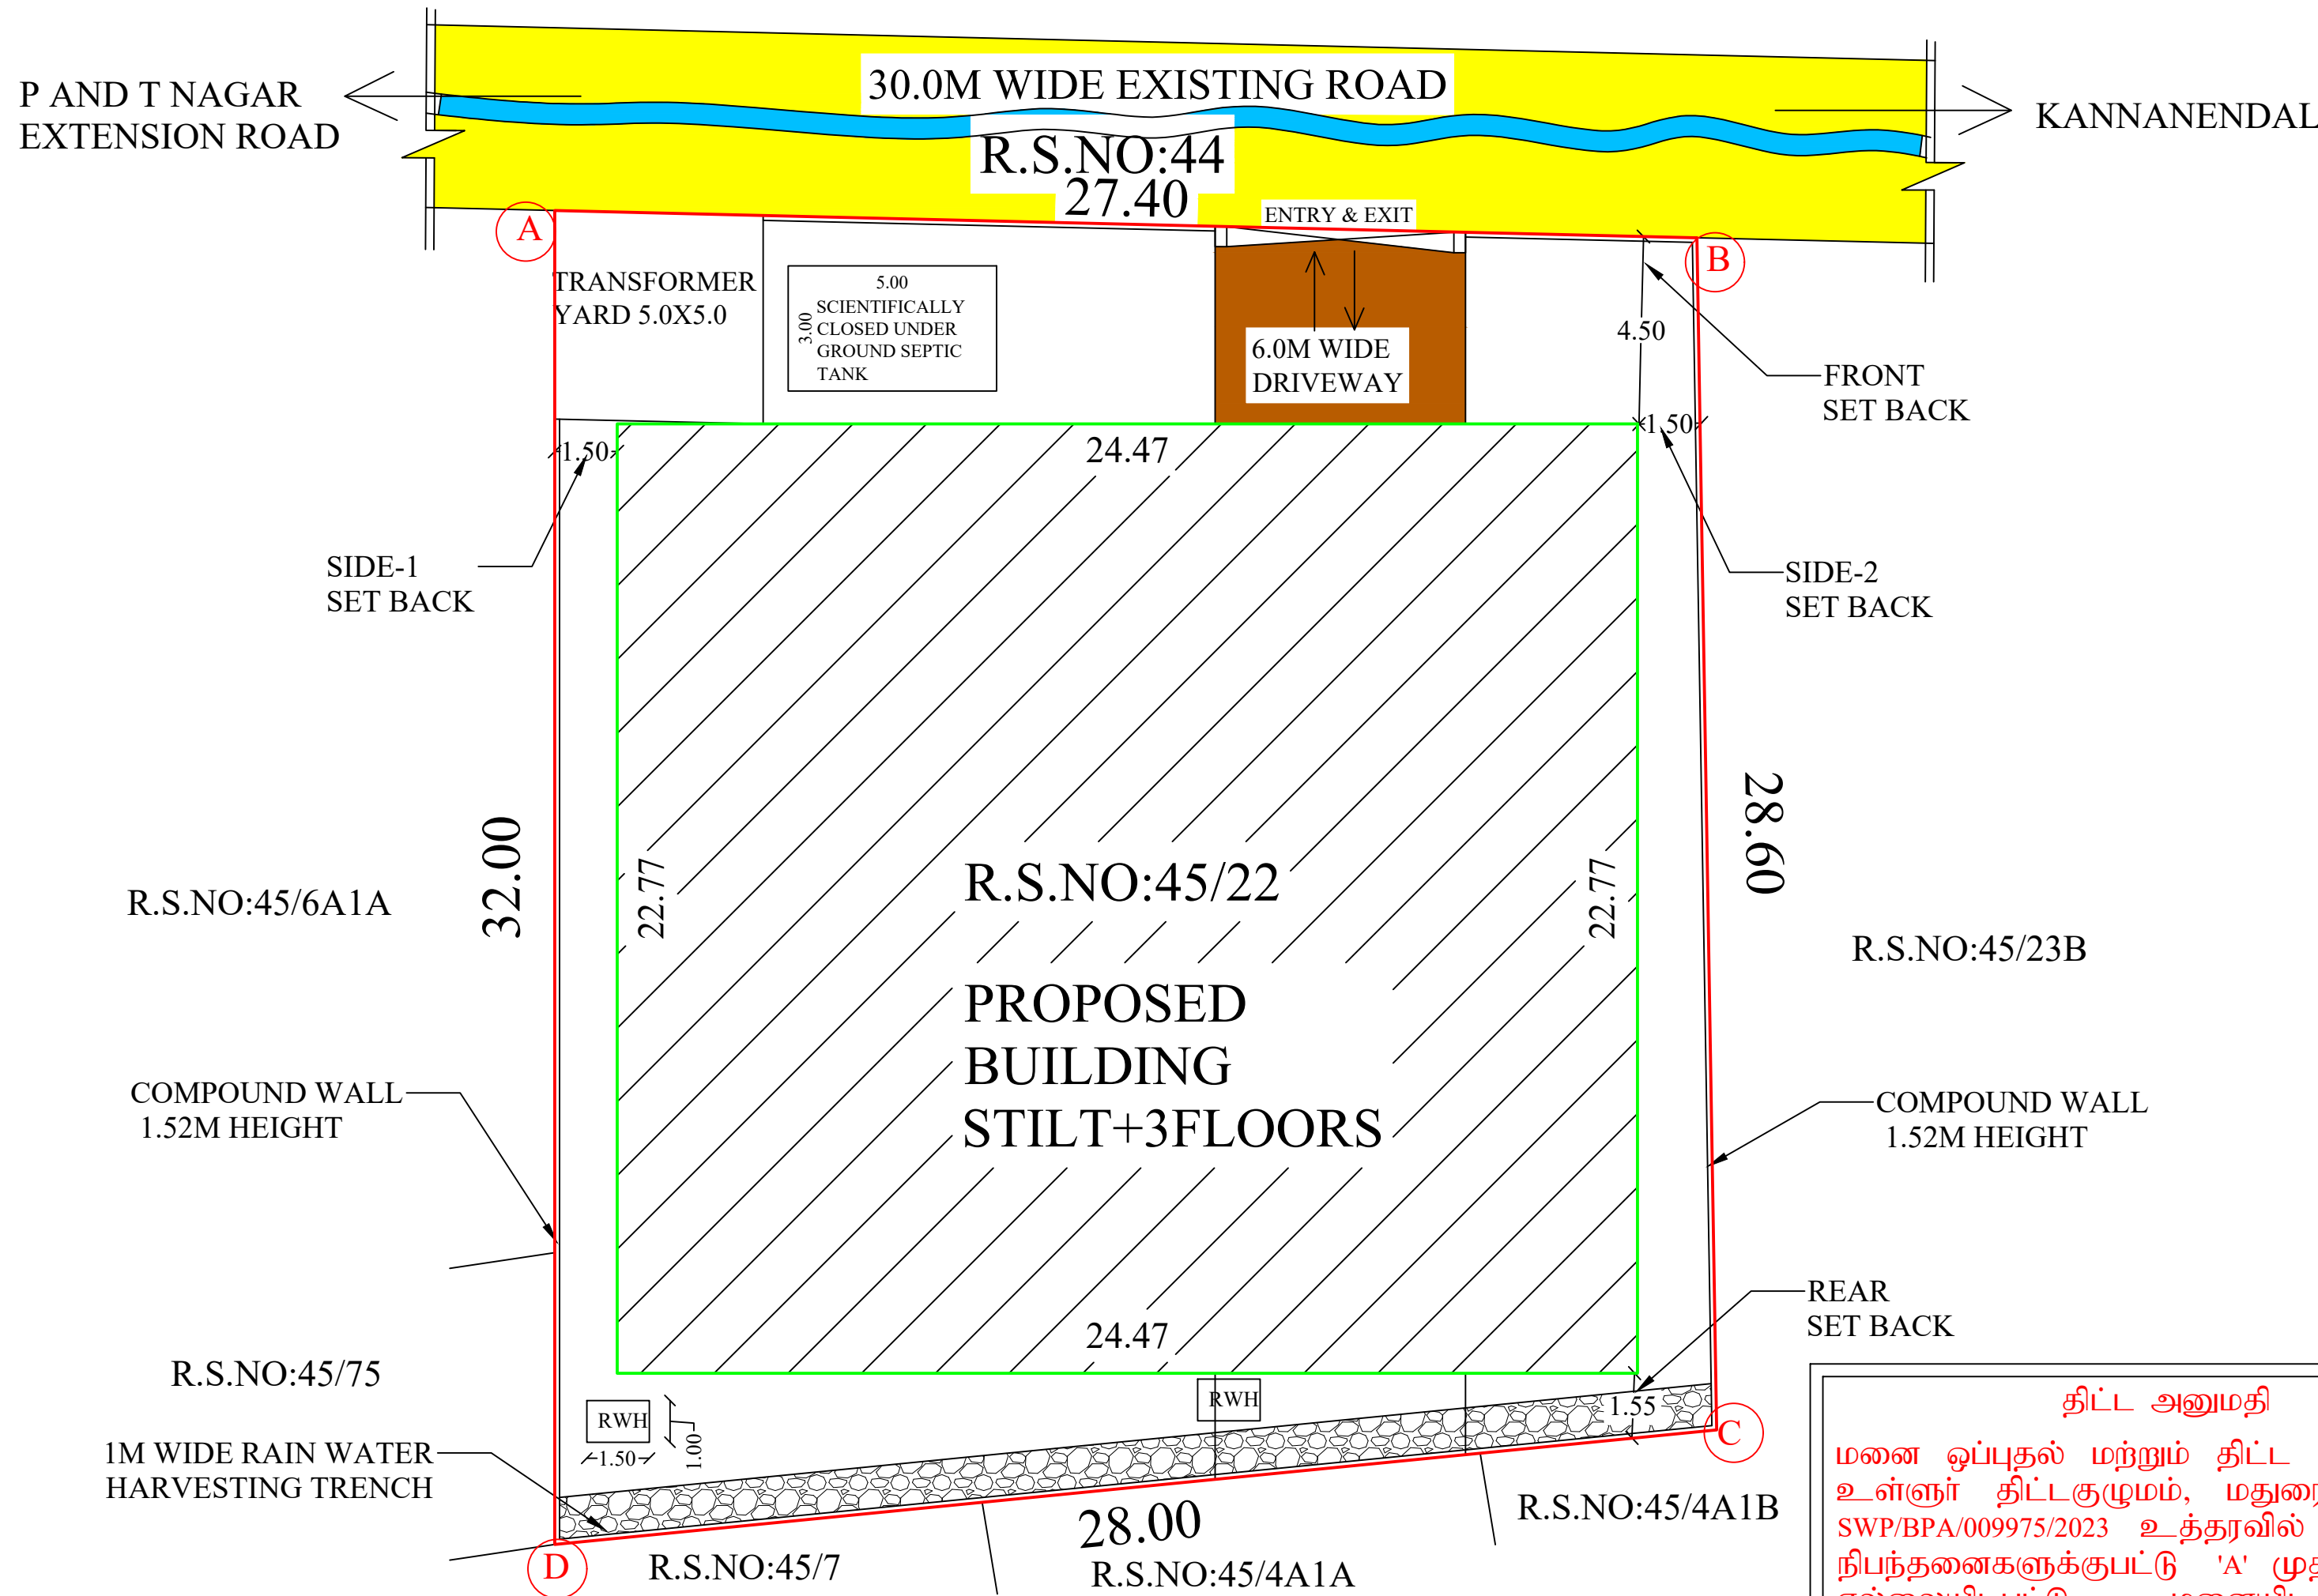


SITE PLAN

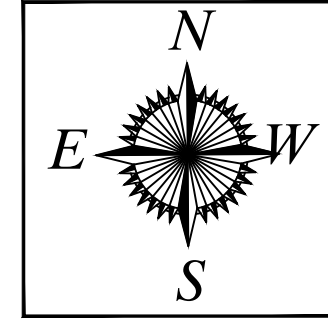

திட்ட அனுமதி

மனை ஒப்புதல் மற்றும் திட்ட அனுமதி மதுரை உள்ளூர் திட்டகுழுமம், மதுரை -17 ந.க.எண்: SWP/BPA/009975/2023 உத்தரவில் கண்டுள்ளவாறு நிபந்தனைகளுக்குப்பட்டு 'A' முதல் 'D' வரை எல்லையிடப்பட்டு மனையிட ஒப்புதலும், கட்டிடத்திற்கு திட்ட அனுமதியும் அளிக்கப்படுகிறது.

ம.வ / ம.உ.திரு எண்: 324/2023

திட்ட/ அனுமதி எண்: 334A/2023

SHEET NO :1

SITE PLAN SHOWING THE PROPOSED CONSTRUCTION OF PROFESSIONAL CONSULTING OFFICE BUILDING AT R.S.NO: 45/22, PLOT NO:6,7 IN THIRUPPALAI VILLAGE, MADURAI NORTH TALUK, MADURAI CORPORATION, MADURAI DISTRICT.

SCALE 1:200 ALL DIMENSIONS ARE IN METER

ONLINE APPLICATION NUMBER:

SCRUTINY REFERENCE NUMBER:

SITE AREA
AS PER DOCUMENT = 845.00 Sq.m
AS PER PLR = 837.33 Sq.m
SUPER IMPOSED AREA = 837.33 Sq.m

AREA DETAILS	F.S.I AREA (SQ.M)	NON F.S.I AREA (SQ.M)	TOTAL AREA (SQ.M)
STILT FLOOR		557.14	557.14
FIRST FLOOR	557.14	-	557.14
SECOND FLOOR	557.14	-	557.14
THIRD FLOOR	557.14		557.14
TERRACE FLOOR STAIR CASE AND LIFT	-	36.02	36.02
TOTAL BUILT UP AREA	1671.42	593.16	2264.58

$FSI = \frac{\text{TOTAL COVERD AREA}}{\text{SITE AREA}} = \frac{1671.42}{837.33} = 1.99 < 2$
 $\% \text{ OF PLOT COVERAGE AREA} = \frac{557.14}{837.33} \times 100 = 66\%$

PARKING DETIALS:-	REQUIRED	PROVIDED
TWO WHEELER PARKING	67	67
CAR PARKING (including PH)	16	16

LEGEND	
SITE BOUNDARY	
EXISTING ROAD	
PROPOSED DRIVEWAY	
PROPOSED BUILDING	
WATER BODY	

Er.S.NAVANEETHAKRISHNAN,
B.E. (Civil), M.E. (Structural)
Reg. No: SE 0072019 (Gr.I)
2/2256-1, Near Sree Hospital, Sivaganga Main Road,
Gomathipuram, Anna Nagar, Madurai-20,
Cell: 98651 53177

STRUCTURAL ENGINEER

Ar. V. BALAMURUGAN, B Arch,
Consulting Architect & Interior Designer
Regn No: CEJ. / 1167M
2/357, Iyyavolur, near Regar,
Kannanndal Road, Iyer kungaiam
MADURAI-625014.

ARCHITECT

Er.K.VINOTHKUMAR,B.E.,
Registered Engineer Grade-II
018 / 2019 / RE - GR-II / MLPA
1-F, South Street, Minor Thoppu,
Palanganatham, Madurai-625 003.
Cell : 97519 99661

ENGINEER

A. Anandhan
A-சுஜோக்தியமேரி

APPLICANT