



PLAN SHOWING THE EXISTING GROUND FLOOR AND PROPOSED CONSTRUCTION OF GROUND AND FIRST FLOOR R.C.C ROOF RESIDENTIAL BUILDING AT D.NO: 2/3/42, IN SF NO: 75/5B1B, PATTA NO: 4500, WARD NO: 15, AT PILLAIYARKOVIL STREET, VEERAKALPUDUR TOWN PANCHAYAT, METTUR TALUK, SALEM DISTRICT.

APPLICANT'S NAME: Mr. ZAEEM BAIG, S/O Mr. MOINULLHA BAIG.

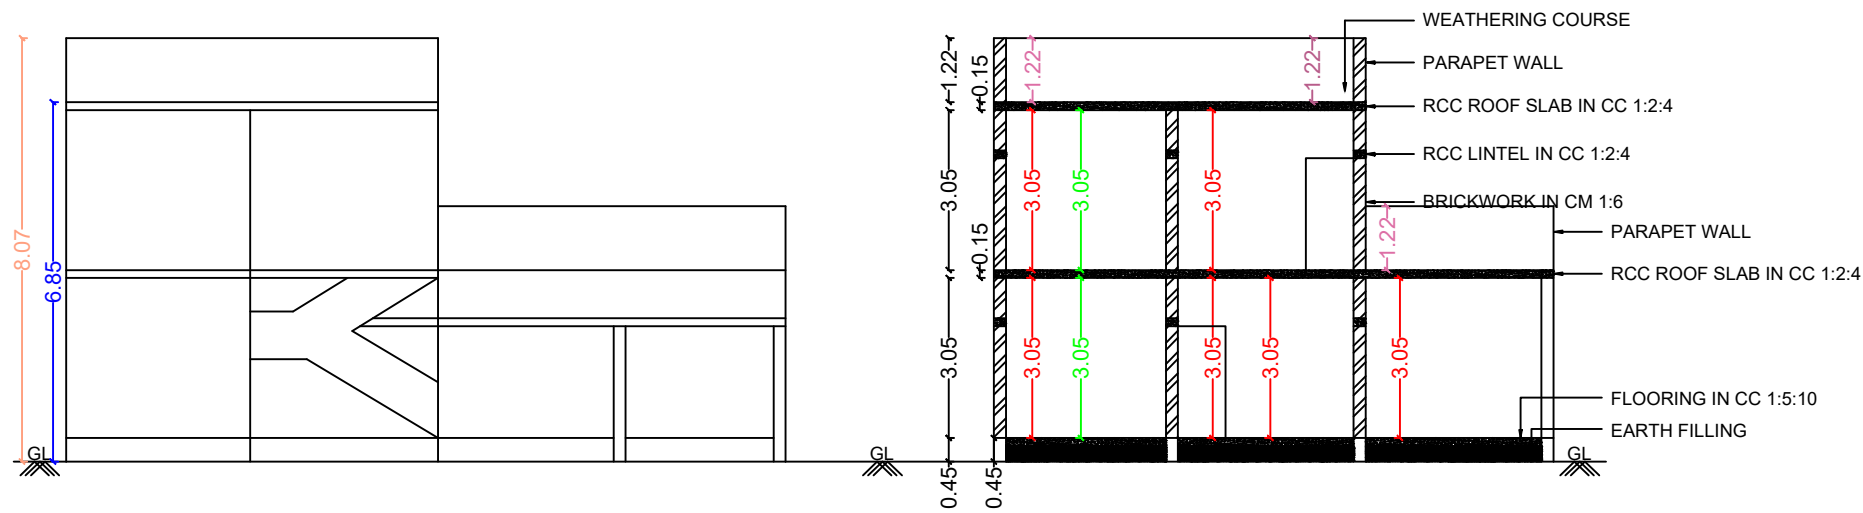









ELEVATION

SECTION ON AB

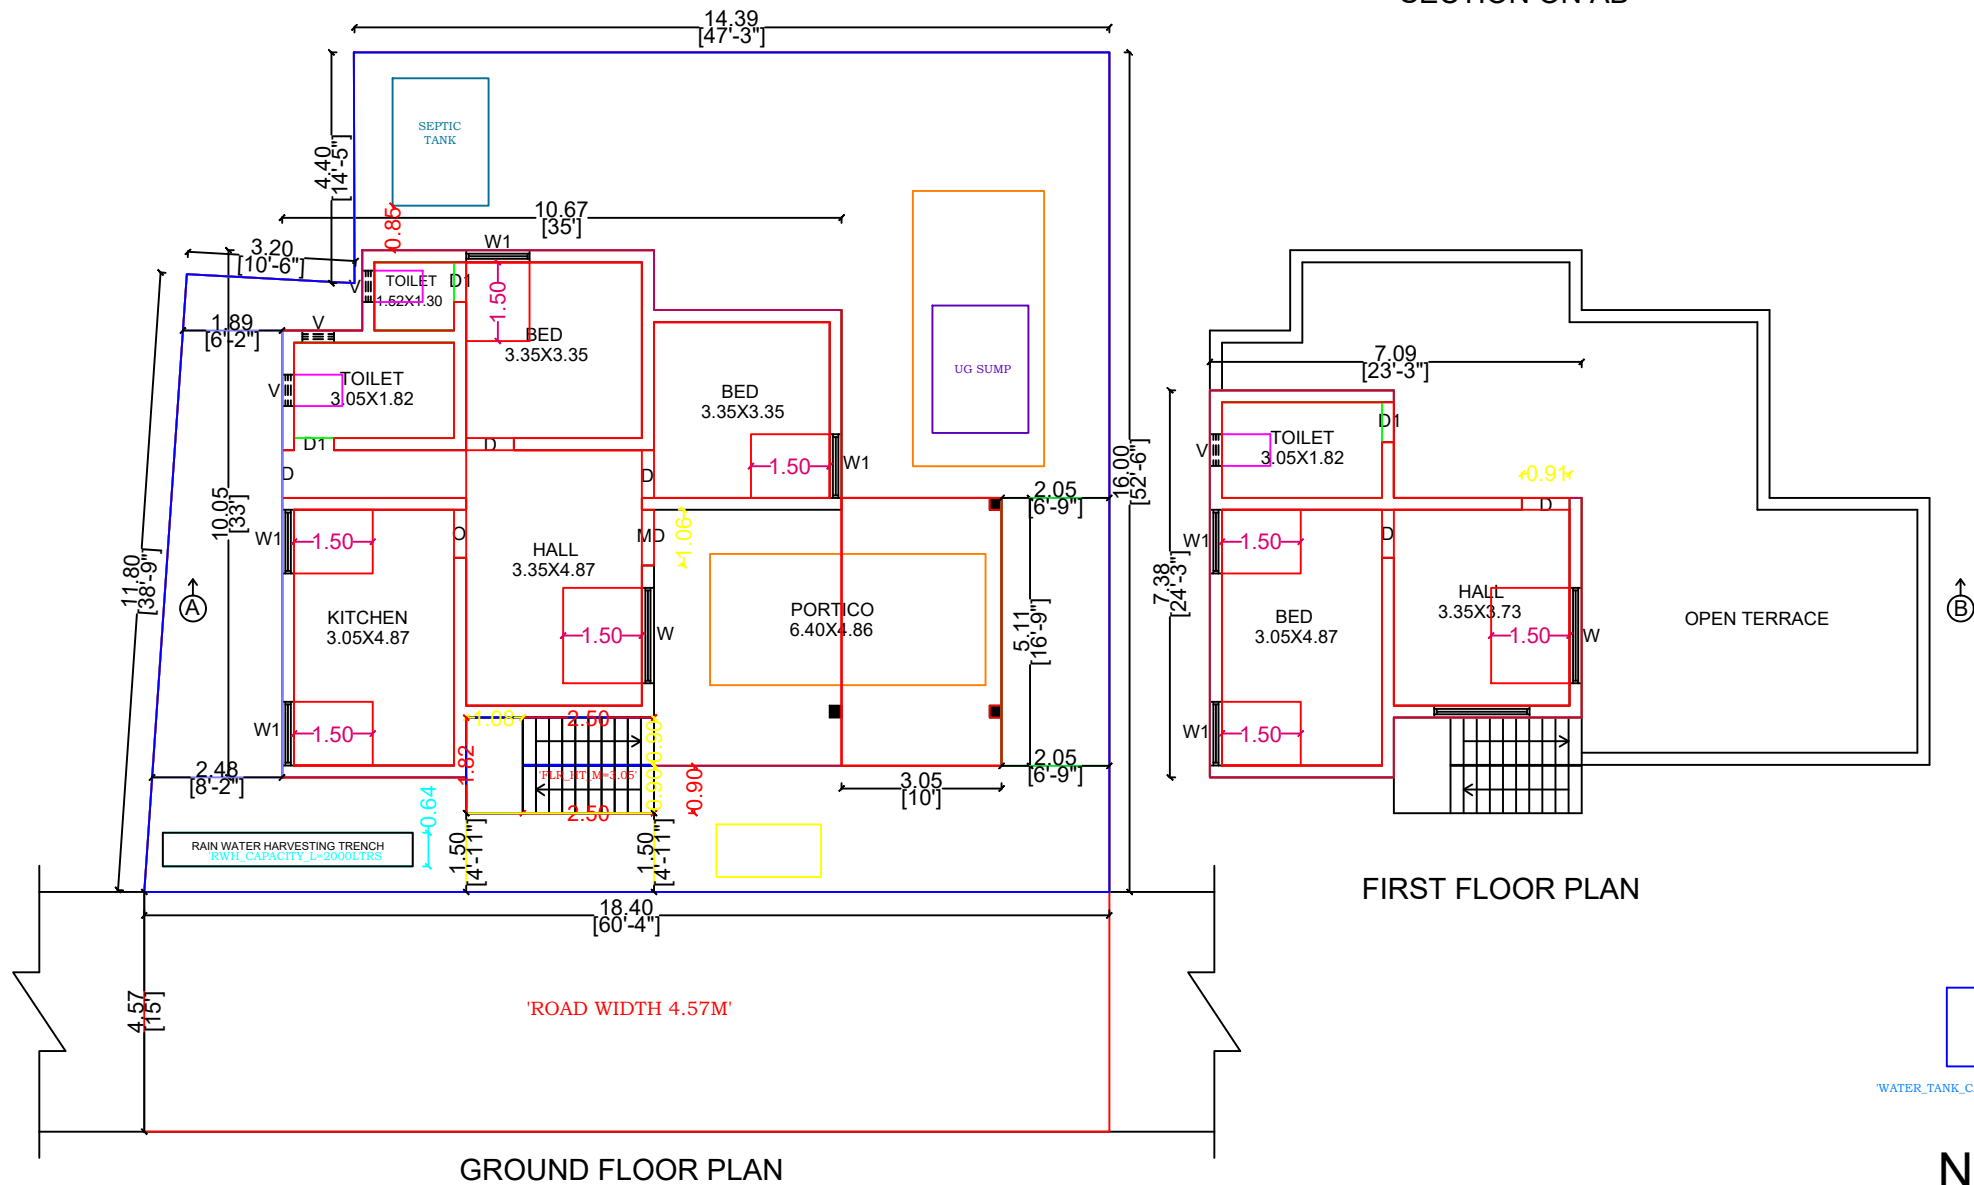

GROUND FLOOR PLAN

FIRST FLOOR PLAN

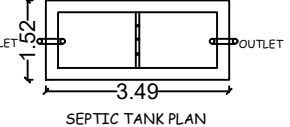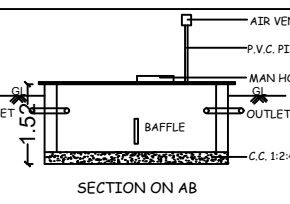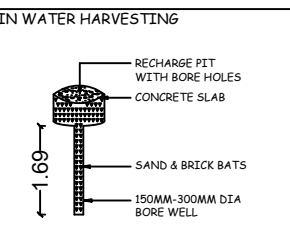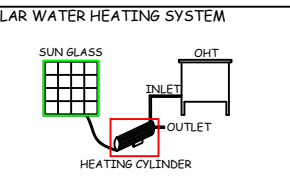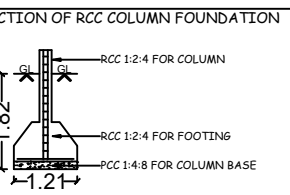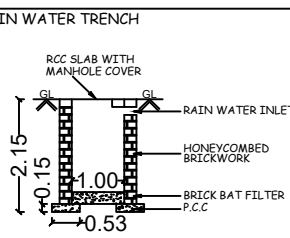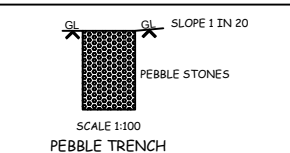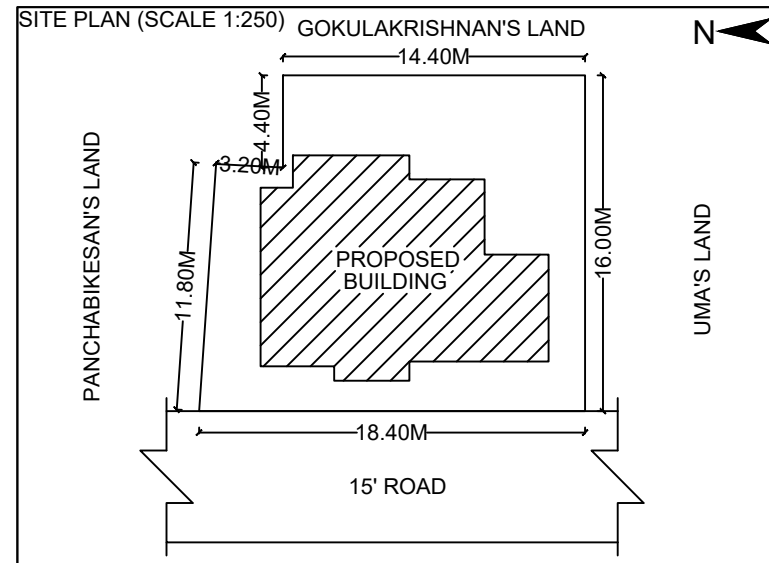

SCALE 1:100
ALL DIMENSIONS ARE IN METRES

SCHEDULE OF JOINERIES

MD	MAIN DOOR	1.06 X 2.13
D	DOOR	0.91 X 2.13
D1	DOOR	0.76 X 2.13
O	OPEN	0.91 X 2.13
W	WINDOW	1.82 X 1.21
W1	WINDOW	1.21 X 1.21
V	VENT	0.60 X 0.60

AREA STATEMENT	AREA IN SQ.M	AREA IN SQ.FT
AREA OF THE SITE	243.03	2616.00
G.F PLINTH AREA (EXIS)	102.46	1102.87
G.F PLINTH AREA (PRO)	15.58	167.70
F.F PLINTH AREA (PRO)	40.90	440.24
TOTAL PLINTH AREA	158.94	1710.81
G.F CARPET AREA (EXIS)	65.56	705.68
G.F CARPET AREA (PRO)	15.48	166.62
F.F CARPET AREA (PRO)	33.49	360.48
TOTAL CARPET AREA	114.53	1232.78

FSI : 1710.81 / 2616.00 = 0.65

APPLICANT

Zaeem Baig

ENGINEER

Er. D. ANANDRAJ, B.E.,
Licensed Building Surveyor
Gonur, Mettur Dam-04
Salem Dt.