




PLAN SHOWING THE PROPOSED CONSTRUCTION OF R.C.C ROOF RESIDENTIAL BUILDING IN S.F.No:128/1A2B,
AT NANGAVALLI VILLAGE, NANGAVALLI TOWN PANCHAYAT, METTUR TALUK AND SALEM DISTRICT.
APPLICANT: Miss.BHARATHI D/o.Mr.MUTHUSAMY. SCALE 1:100

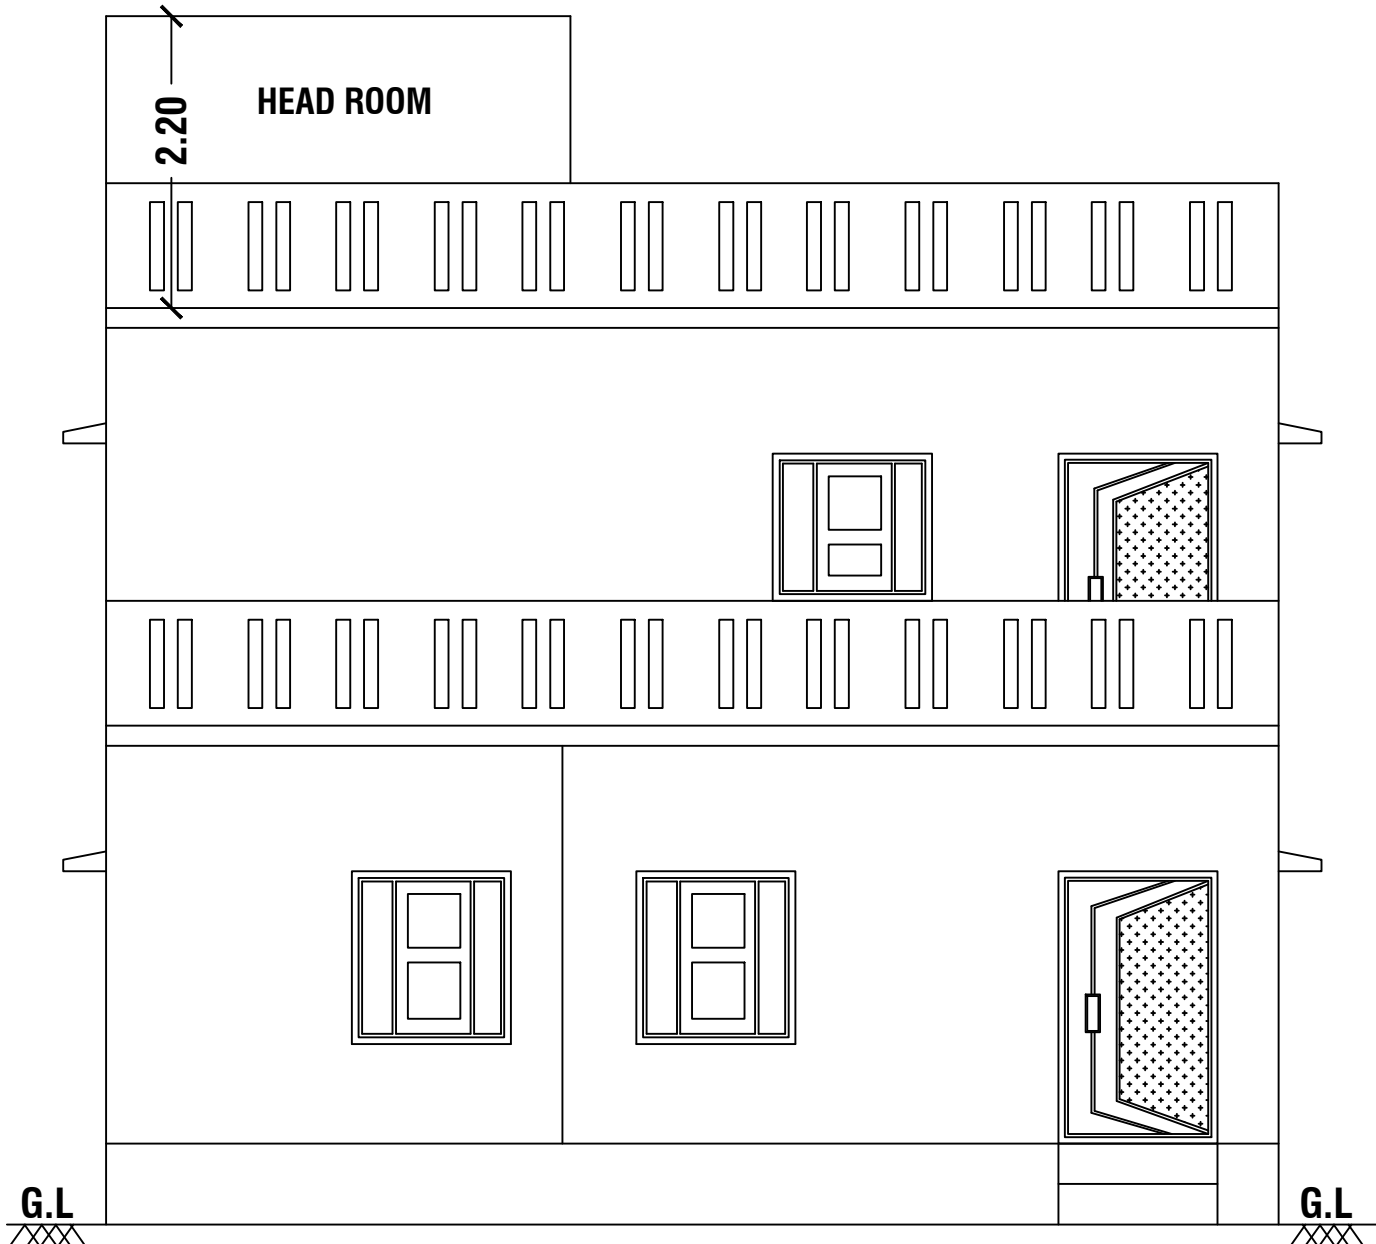


ELEVATION

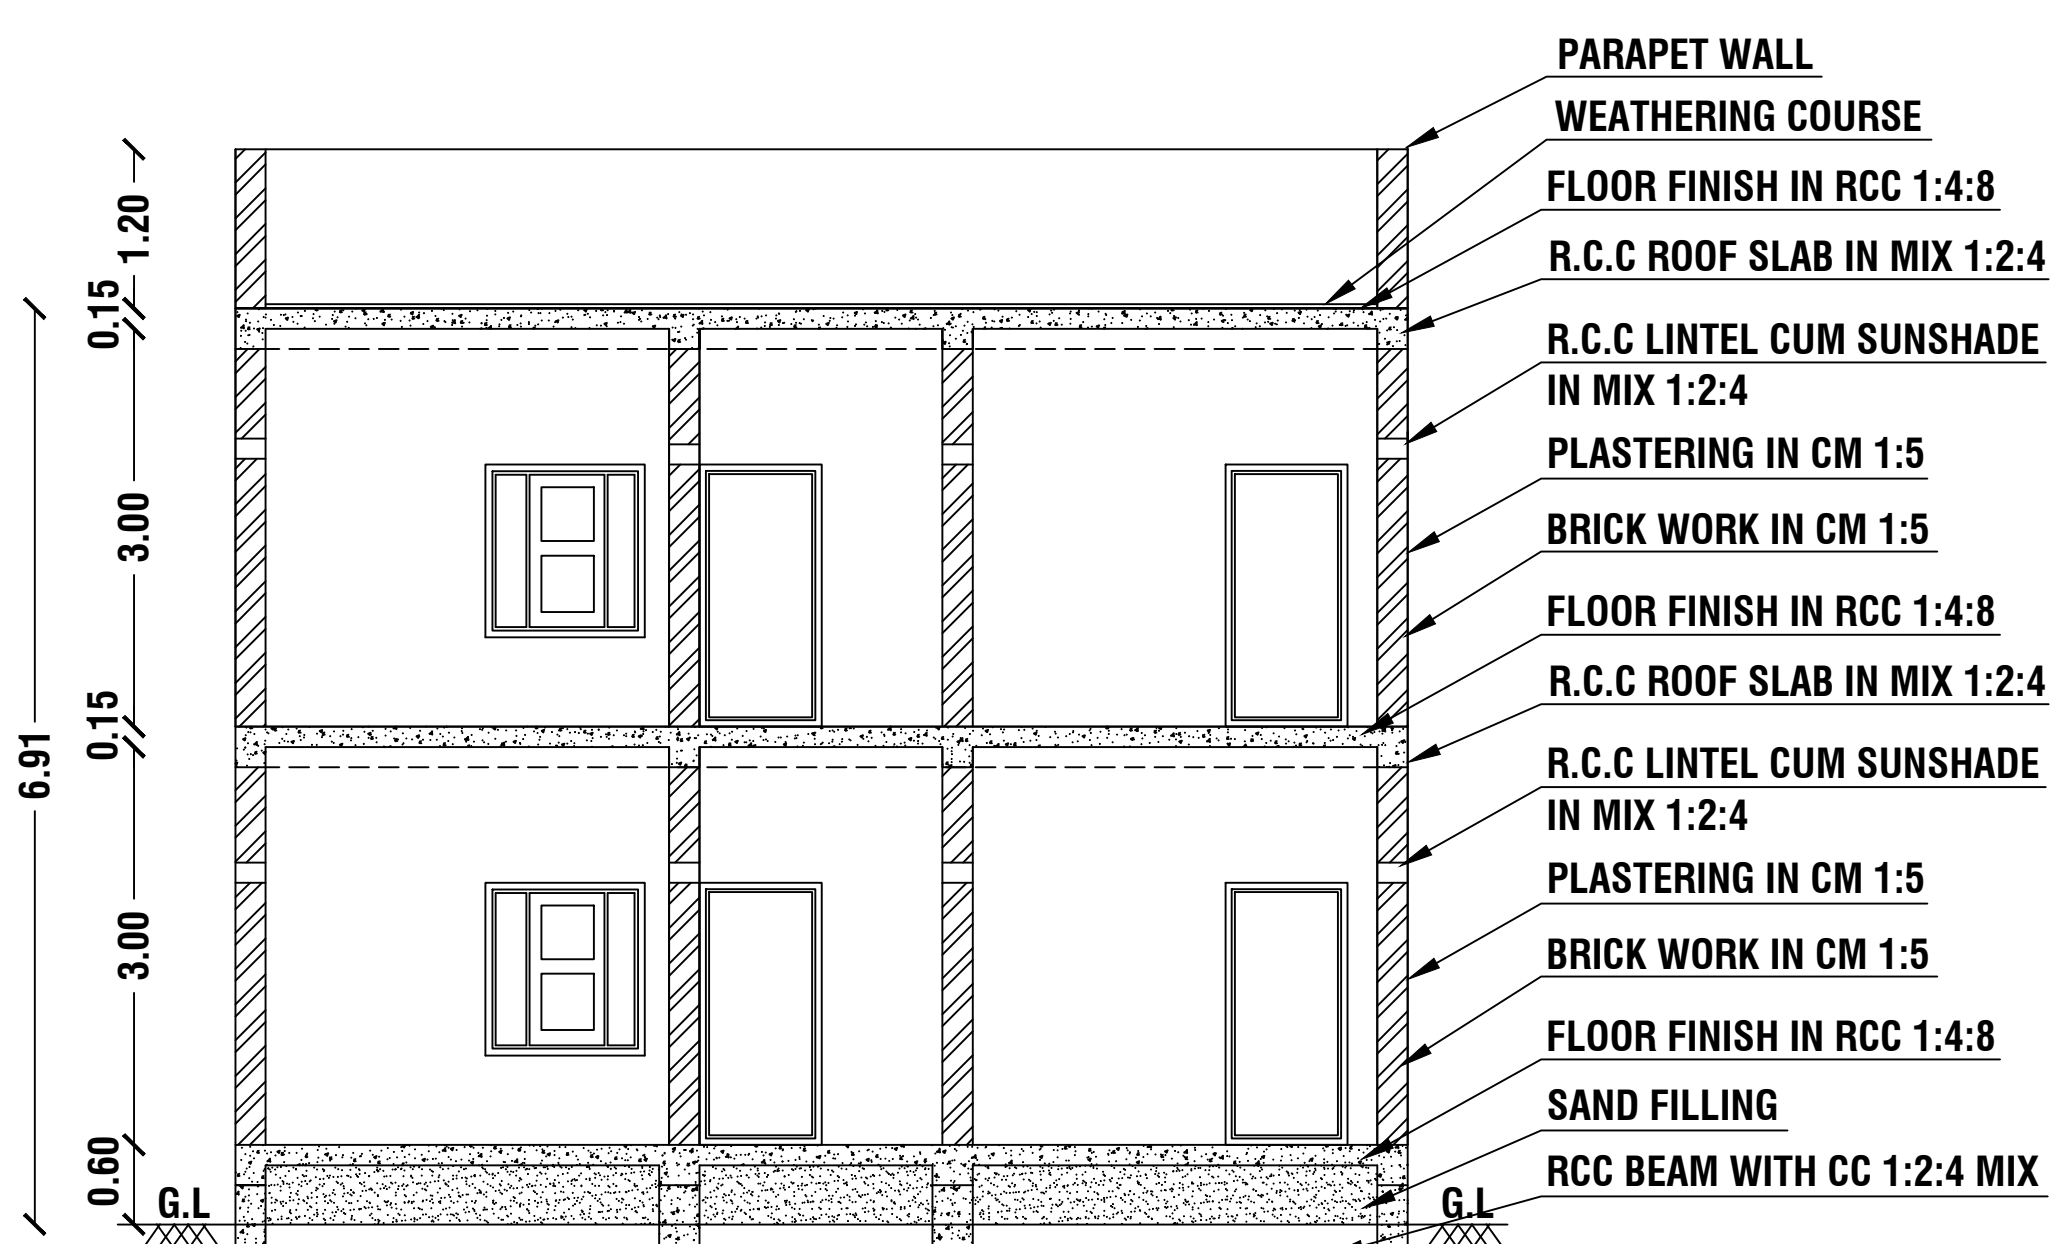


SECTION ON - AA'

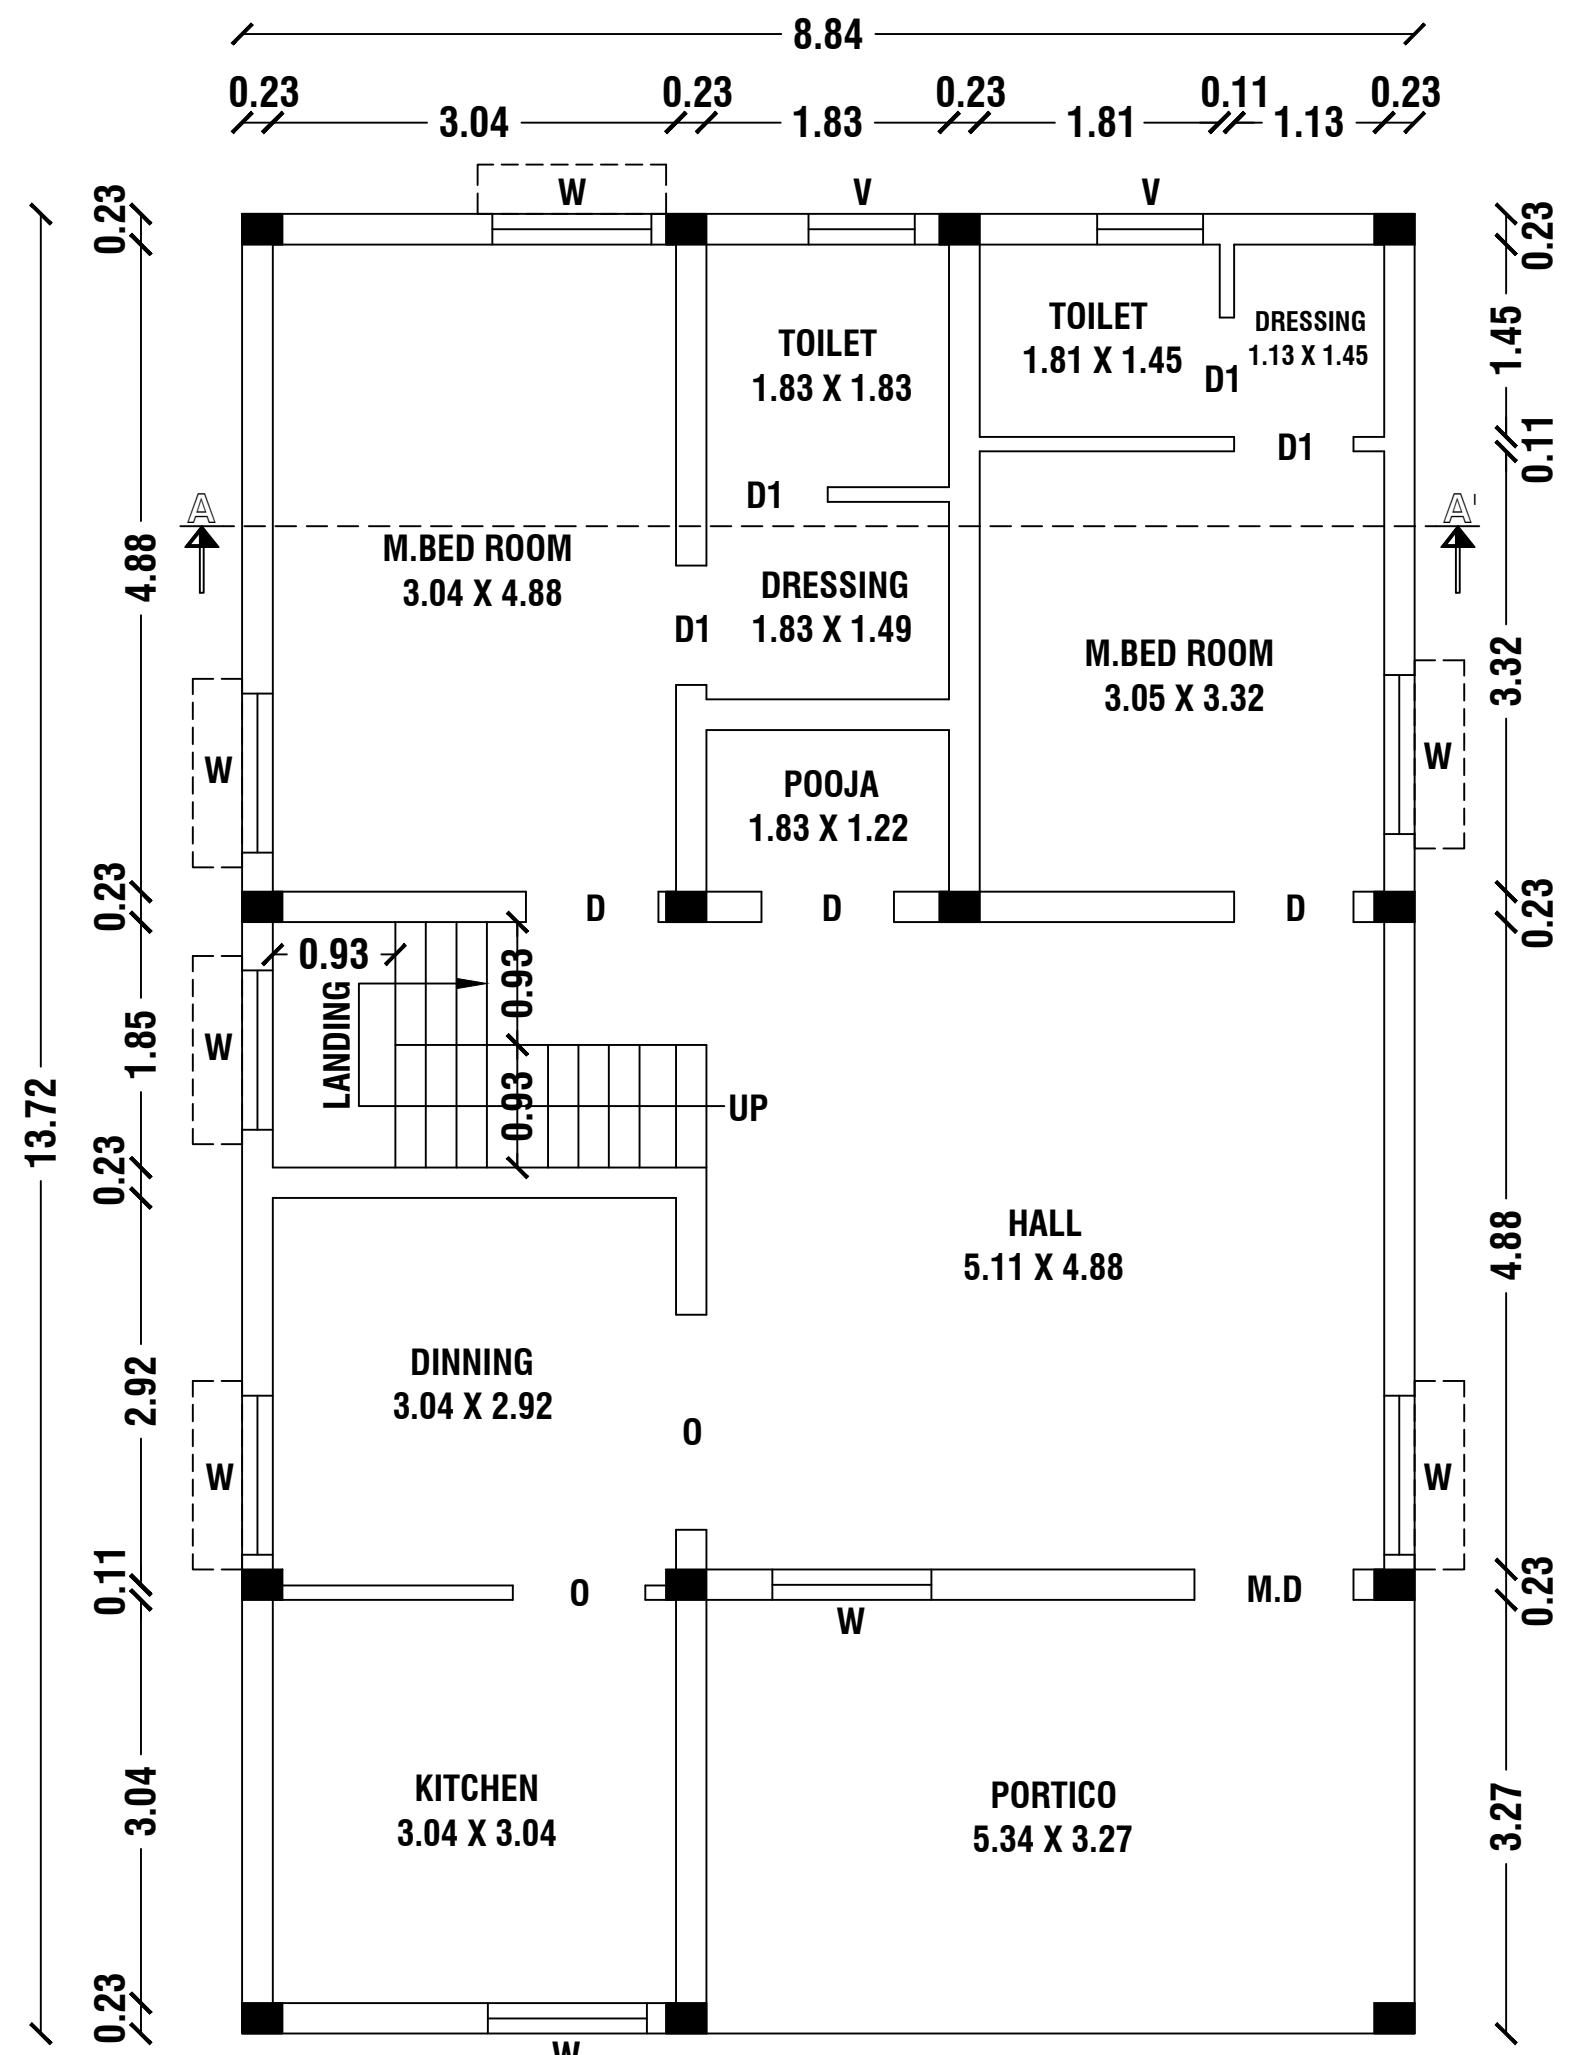


GROUND FLOOR PLAN

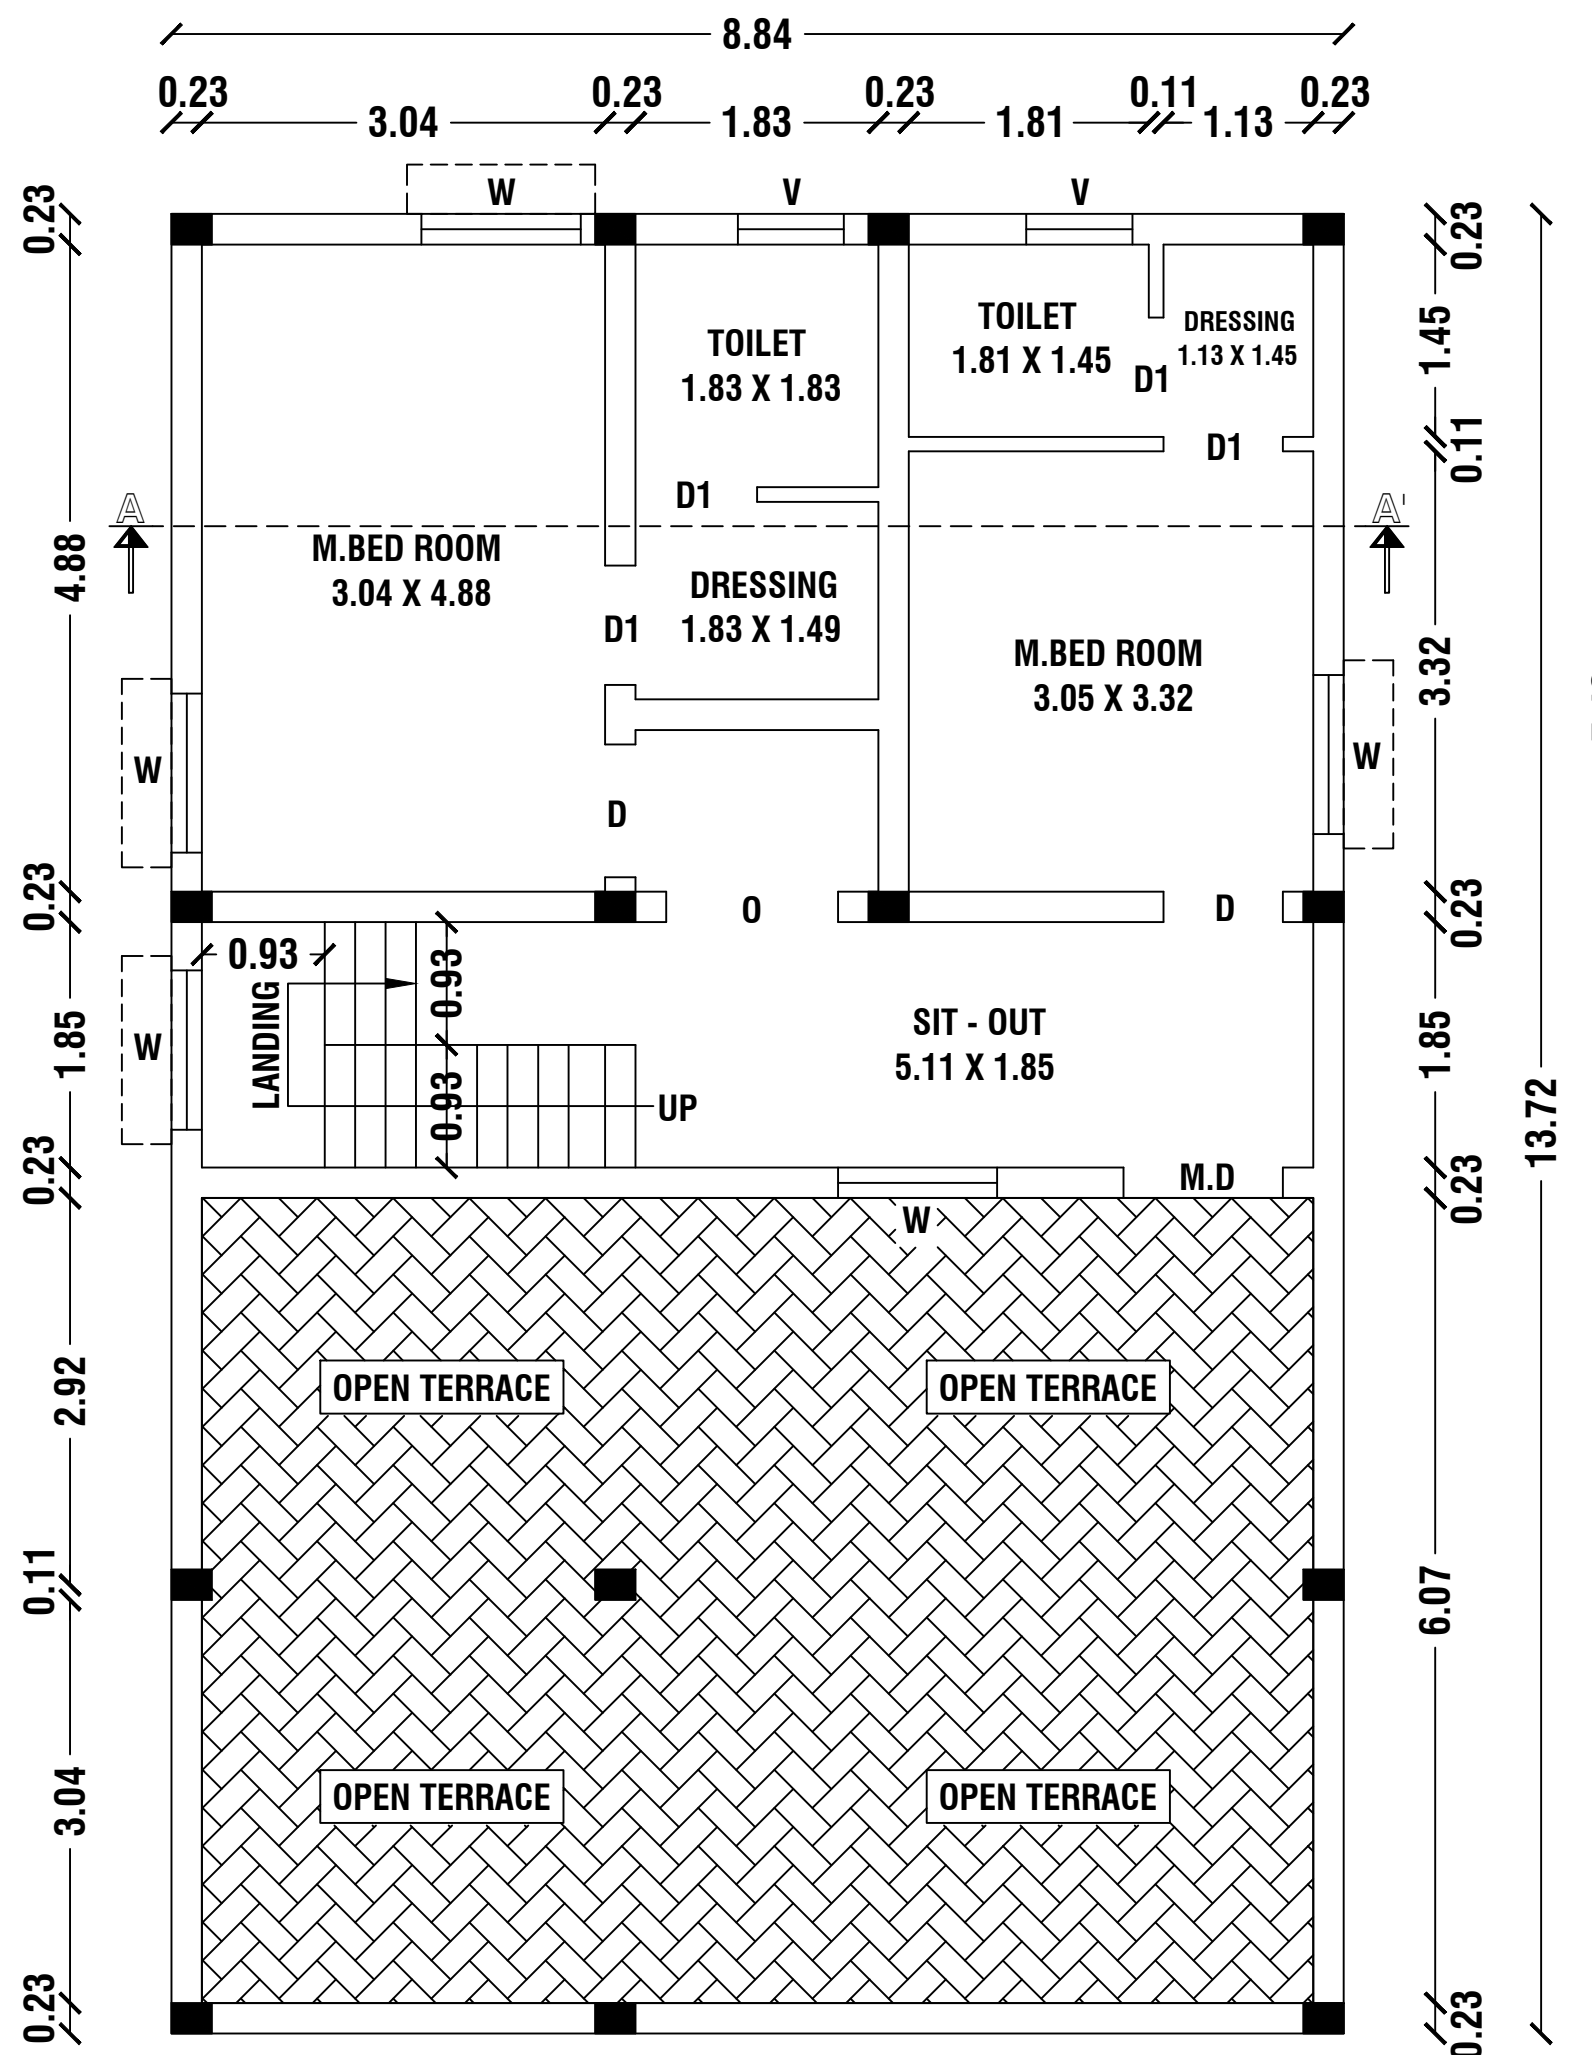


FIRST FLOOR PLAN

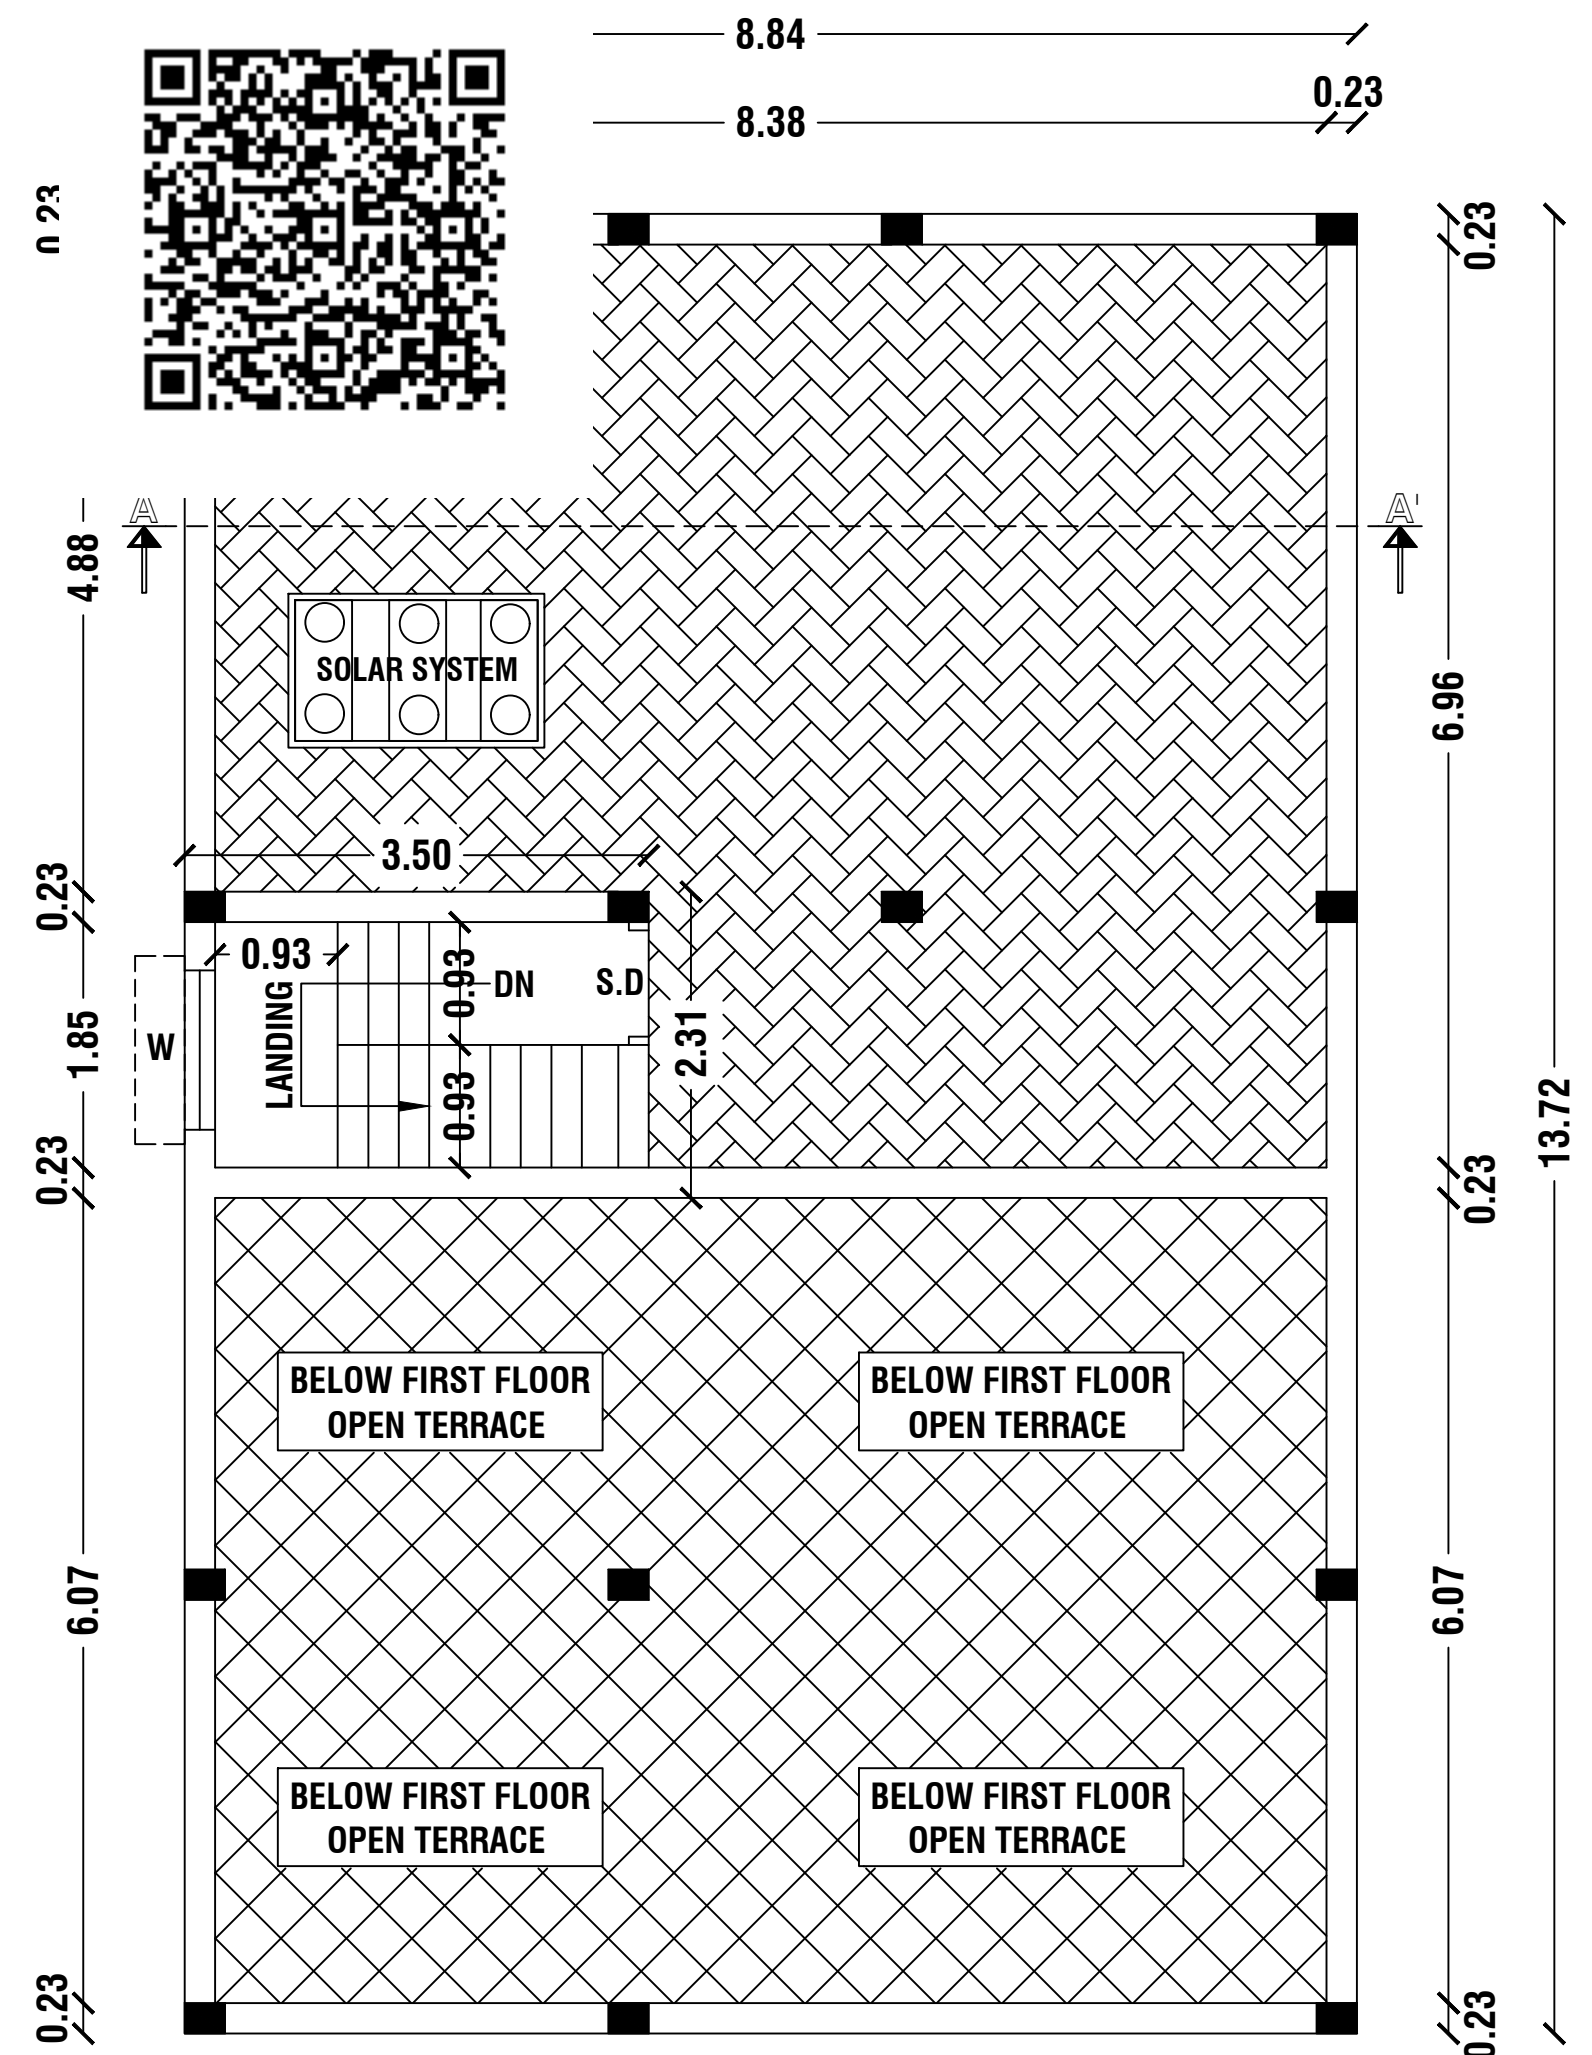


OPEN TERRACE FLOOR PLAN

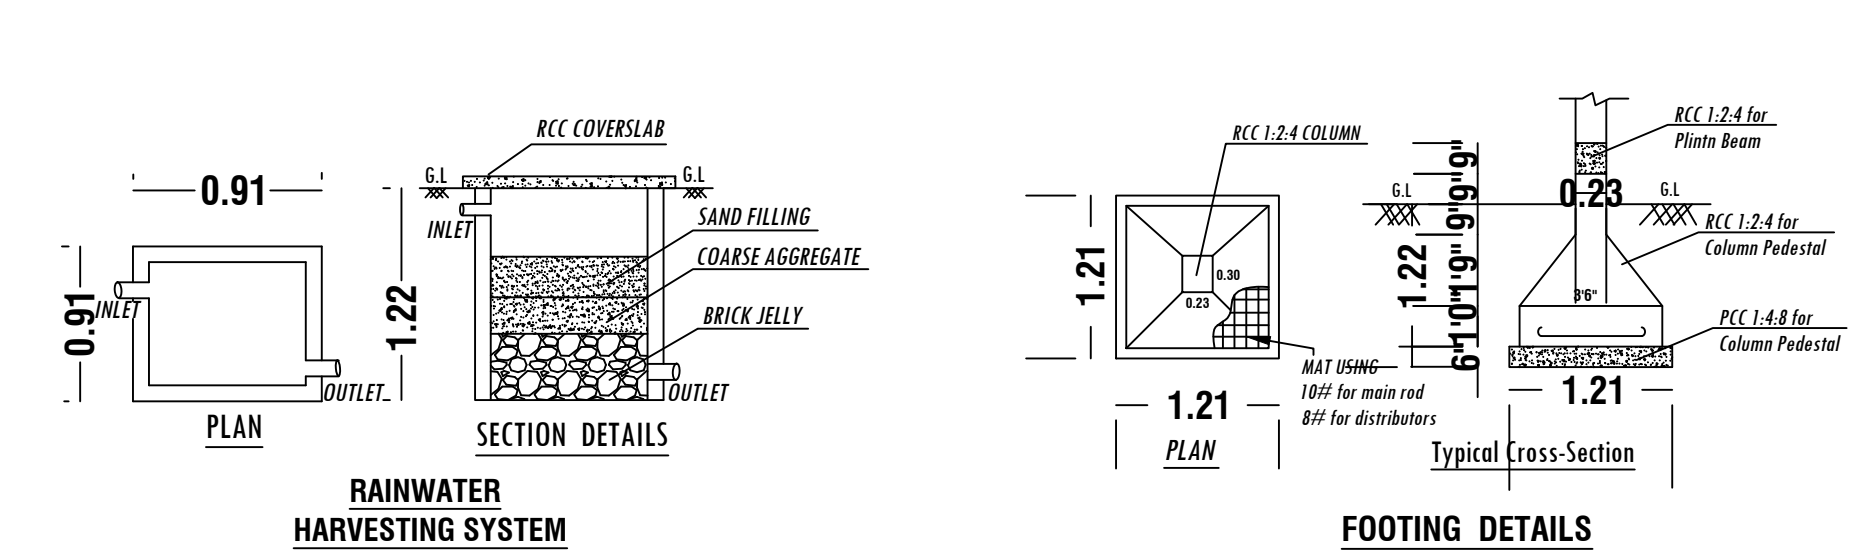


RAINWATER HARVESTING SYSTEM

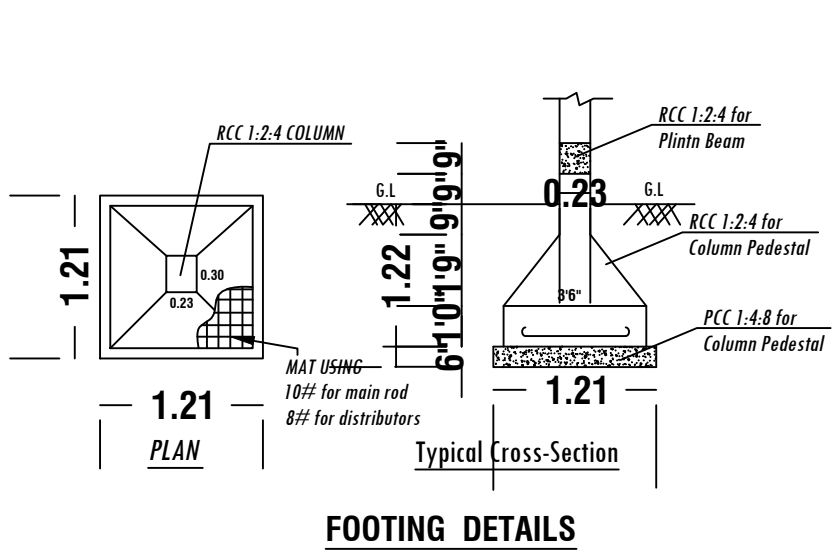

FOOTING DETAILS

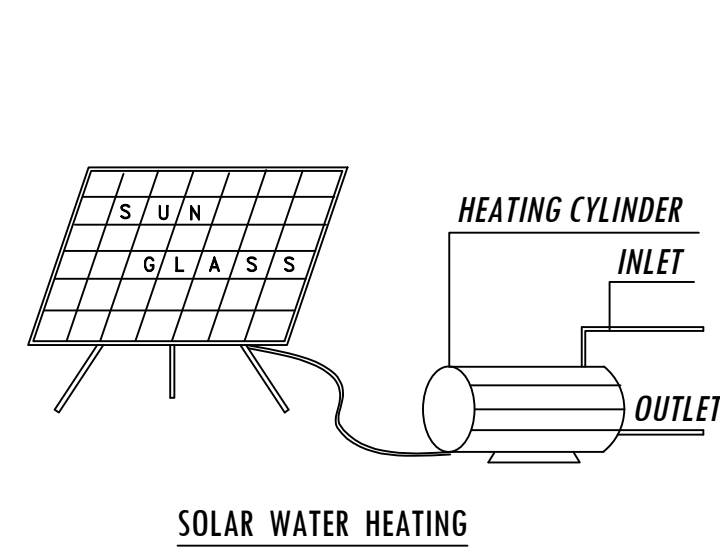


SOLAR WATER HEATING

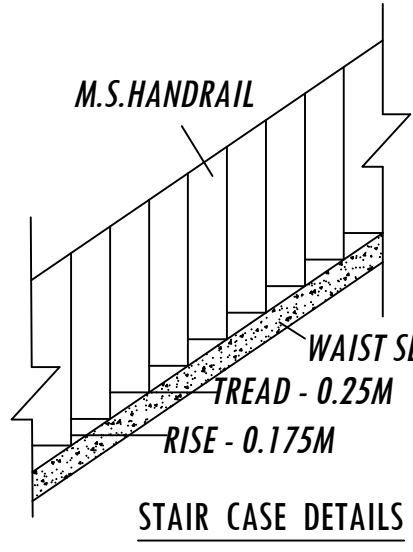



STAIR CASE DETAILS

COLOR INDEX	
SITE BOUNDARY	
PROPOSED BUILDING	
EXISTING ROAD	
SEPTIC TANK	
RAIN WATER HARVESTING ROAD	

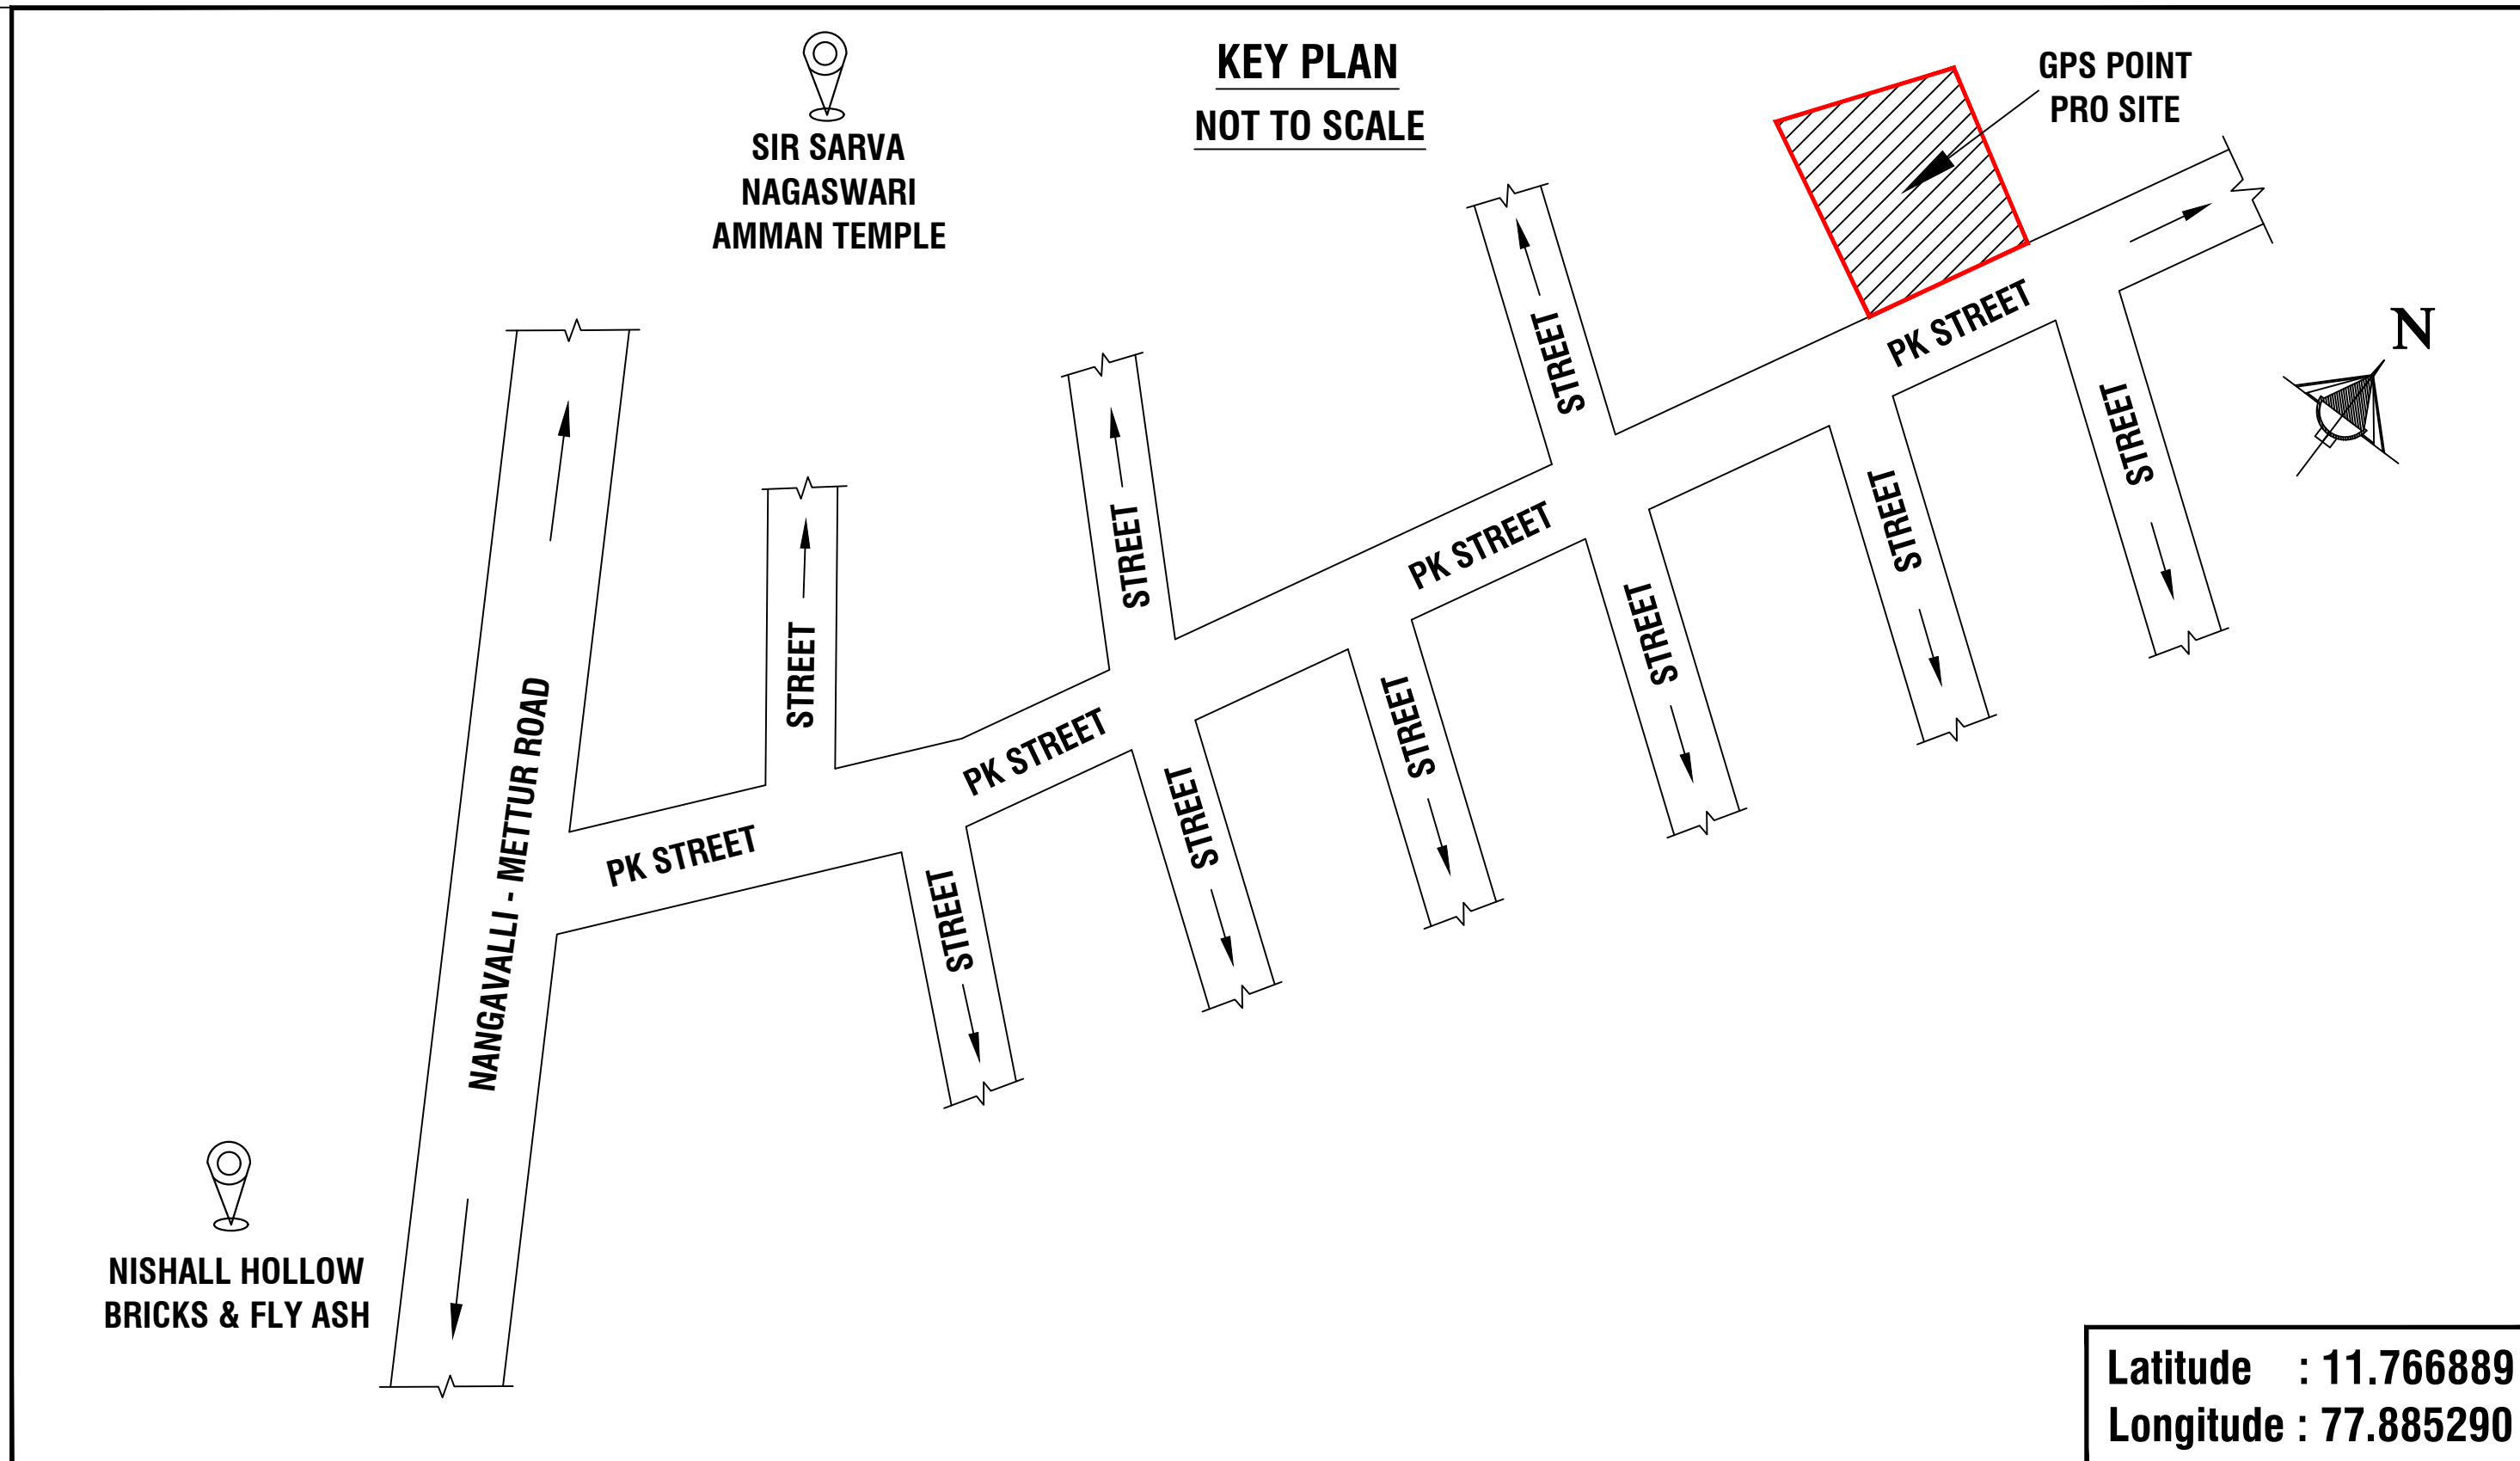

SITE PLAN
SCALE 1:100 & As Per FMB

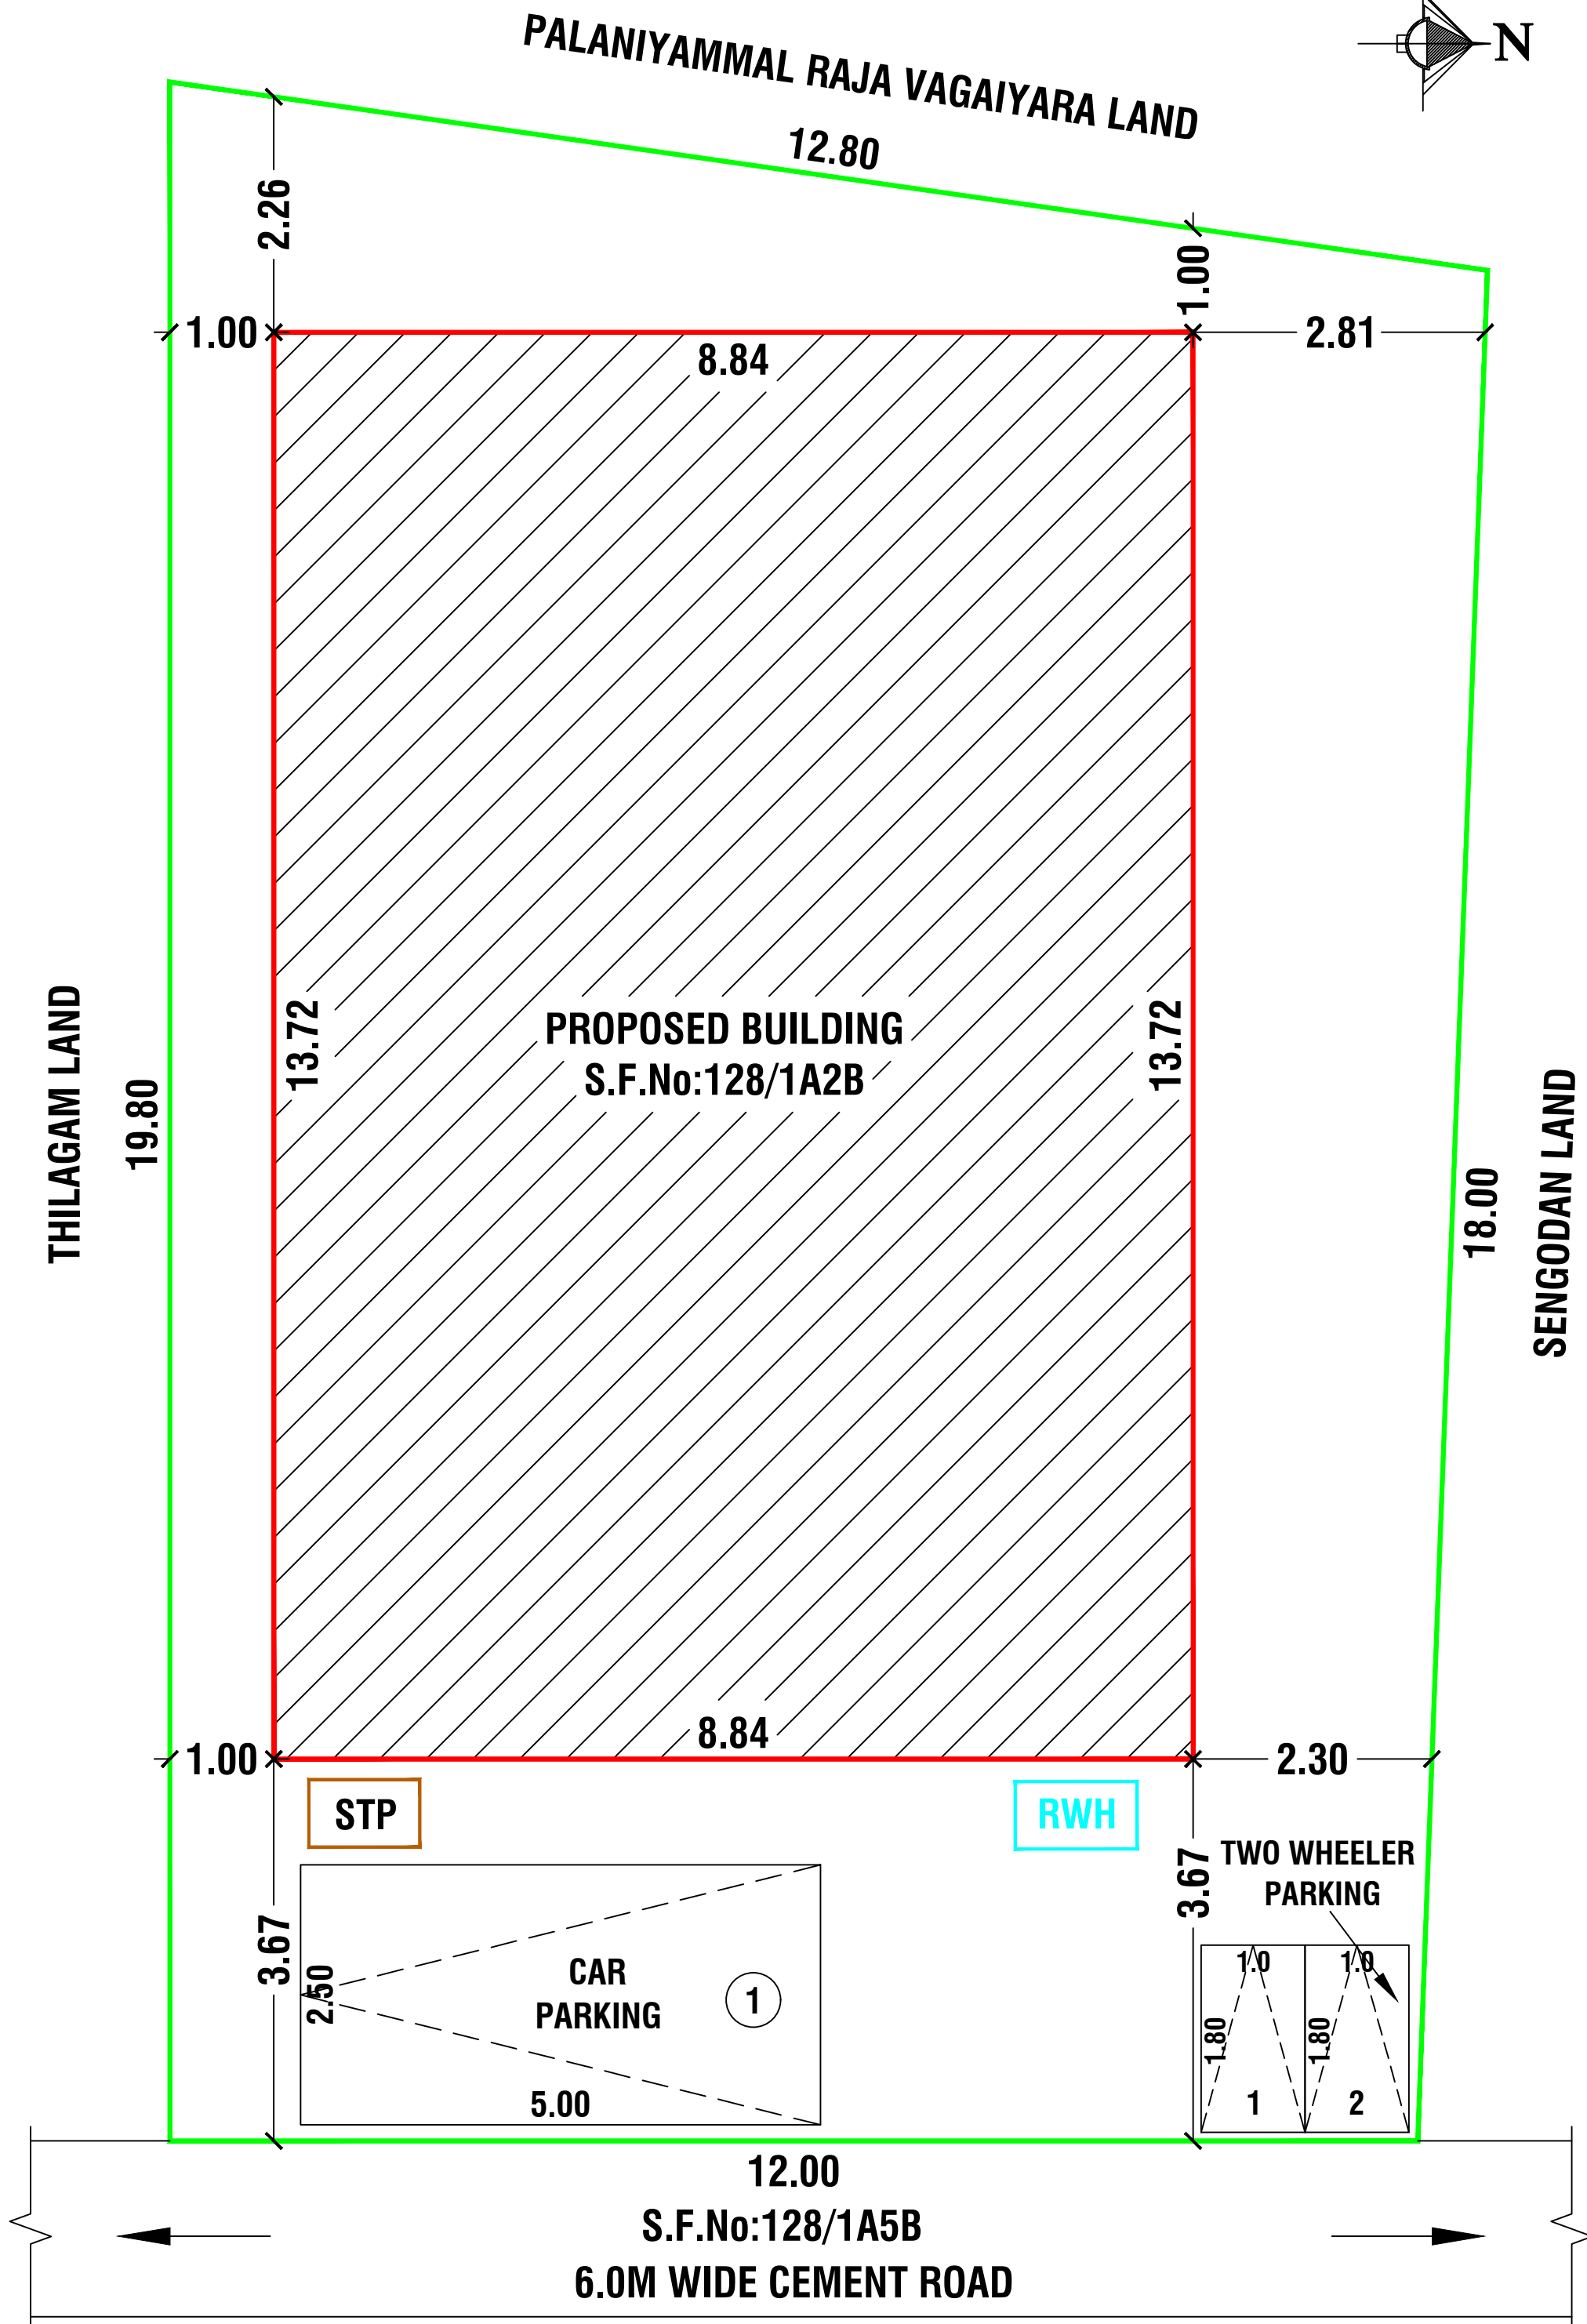

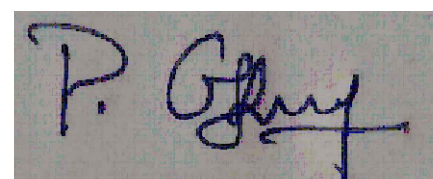NOTES				
ALL THE DOORS AND WINDOWS ARE OUTSIDE OPENING.				
WASTE WATER WILL BE USED FOR GARDEN PURPOSE				
ALL DIMENSIONS ARE IN FEET AND METRES				
SCHEDULE OF JOINERIES		WIDTH	HEIGHT	AREA IN Sq.Mt
M.D	MAIN DOOR	1.00	2.13	2.13
D	DOOR	0.91	2.10	1.91
D1	DOOR	0.76	2.10	1.60
S.D	STEEL DOOR	0.91	2.10	1.91
W	WINDOW	0.90	1.22	1.10
O	OPEN	0.91	2.10	1.91
V	VENTILATOR	0.80	0.60	0.48
AREA DETAILS				
Document Area		6.0 CENT		
PLR / FMB		243.00 Sq.Mt		
As At Site Area		243.00 Sq.Mt		
PARTICULARS	Total Buildup Area in Sq.Mt	Non FSI Area in Sq.Mt	FSI Area in Sq.Mt	Total Buildup Area in Sq.Ft
PRO.GROUND FLOOR	121.28	-	121.28	1305.46
PRO.FIRST FLOOR	65.59	-	65.59	706.01
PRO.HEAD ROOM	8.08	8.08	-	86.97
TOTAL AREA	194.95	8.08	186.87	2098.44
FSI DETAILS:-				
$\frac{\text{Total All Floor Area}}{\text{Total Land Area}}$		$= \frac{186.87}{243.00}$	$= \boxed{\text{FSI} = 0.769}$	
Parking Details				
Particulars		Provided in Nos.		
Car Parking		1		
Two Wheeler Parking		2		
OFFICE USE				
TECHNICAL APPROVAL				
Online Application No:SWP/BPA/0217171/2024				
Technical approval issued.				
This Document is Digitally Data Singed by				
"EXECUTIVE OFFICER OF NANGAVALLI VILLAGE,				
NANGAVALLI TOWN PANCHAYAT,				
METTUR TALUK & SALEM DISTRICT".				
So any Seal or Sign is Necessary.				
APPLICANT				
Miss.BHARATHI D/o.Mr.MUTHUSAMY.				
REGISTERED ENGINEER				
				
Er.P.GOPID.ARCH.,				
LICENSED BUILDING SURVEYOR &				
CONSULTING ARCHITECTURE,				
VASUTU PLANING AND CONSTRUCTION				
HASHNI BUILDERS,				
#6/75, VEERAKKAL (P.O),METTUR (T.K)				
SALEM (D.T) -636454, CELL:9025053864				
E.Mail : palanisamysapari@gmail.com				