

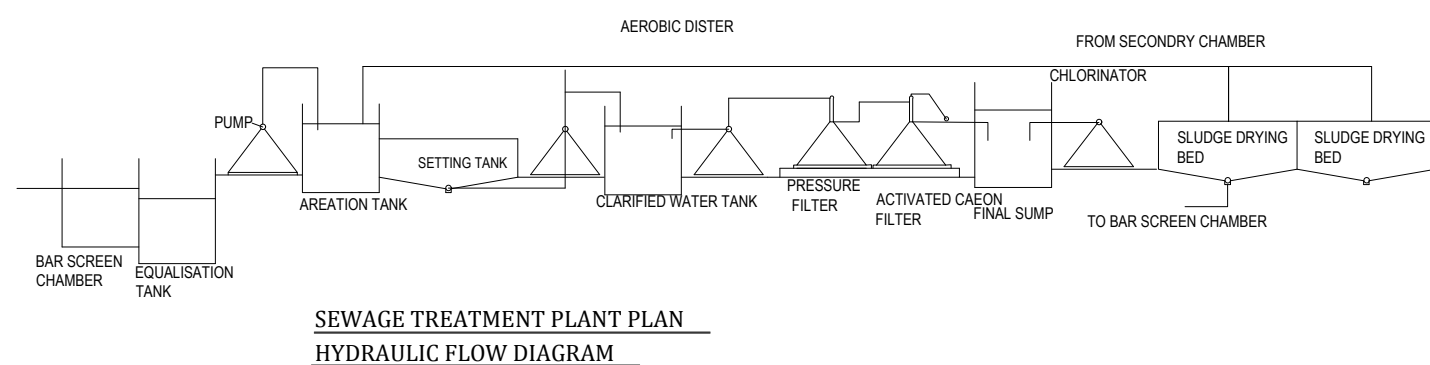
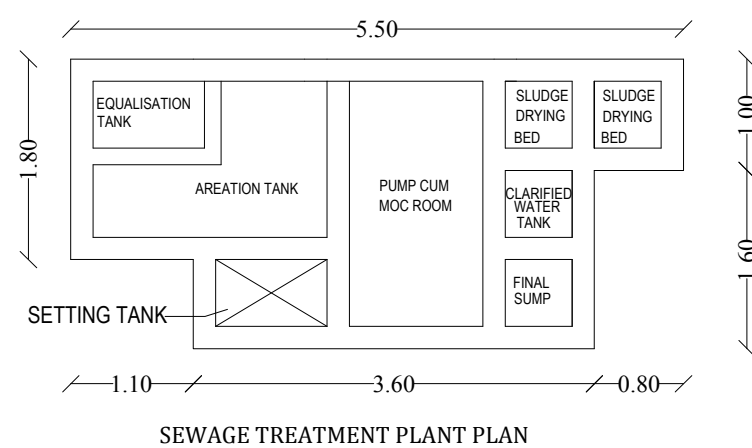
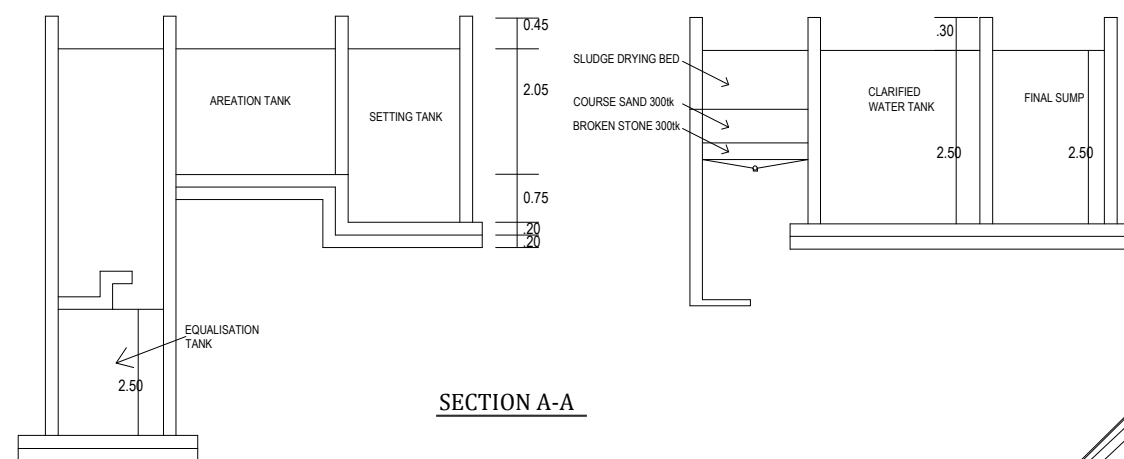
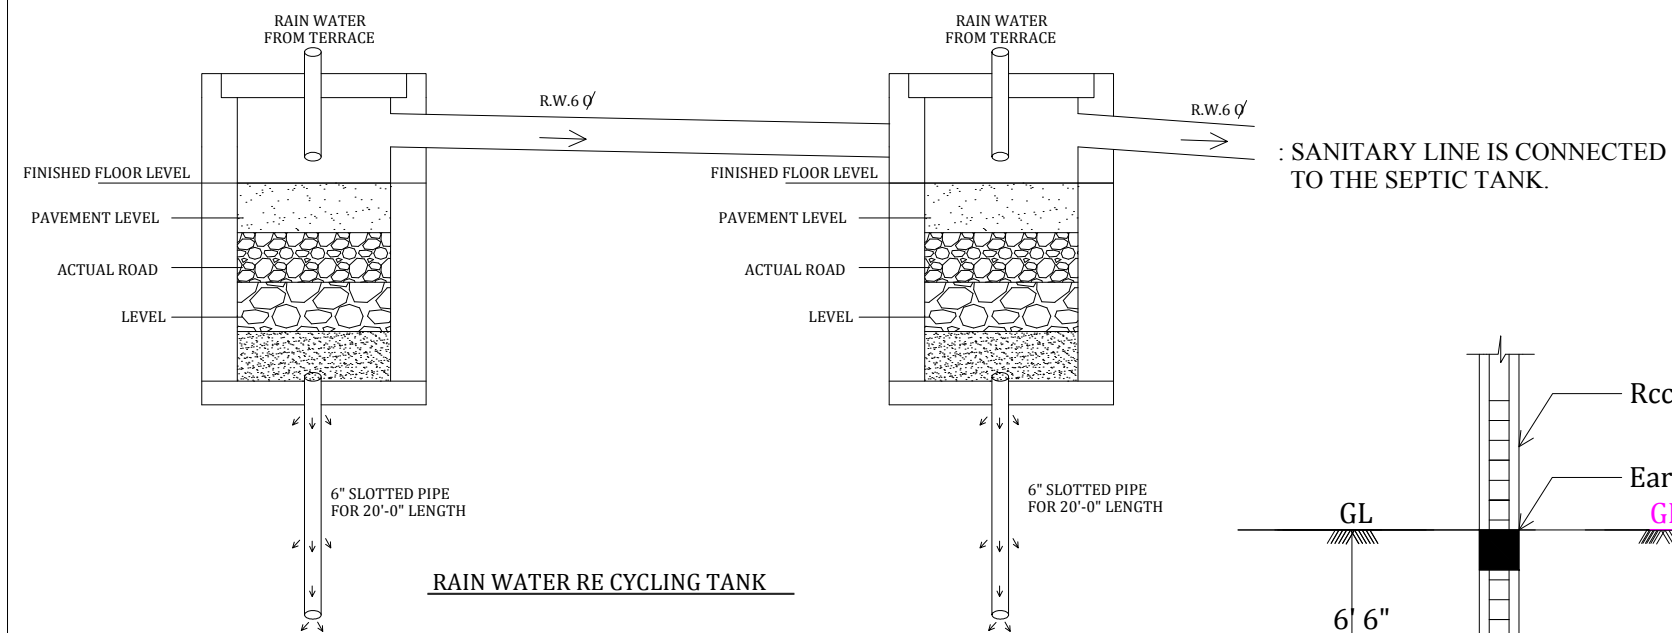
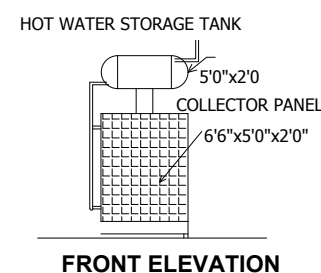
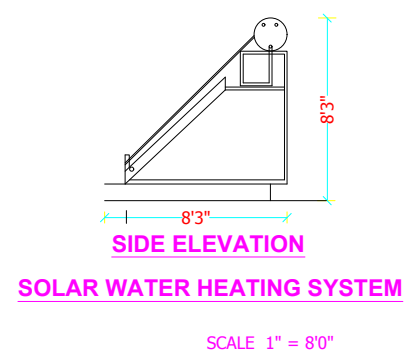





Compound Wall & Gate Details

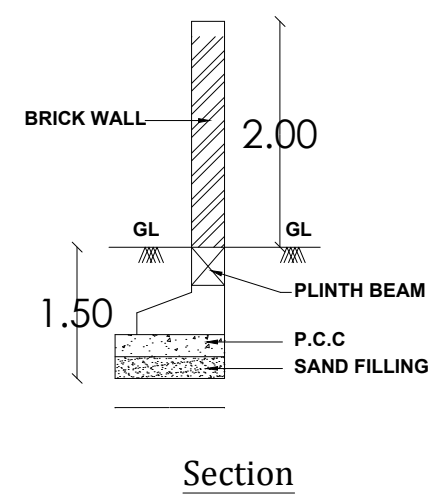



RCC COLUMN DETAILS

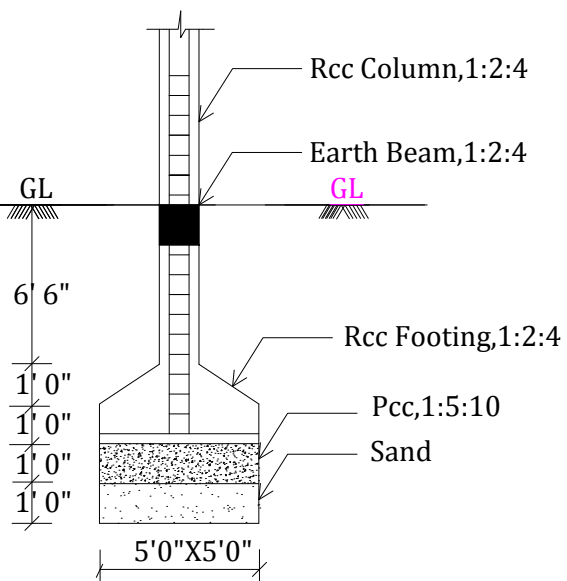





REVISED PLAN SHOWING THE R.W.H ,SOLAR, SEPTIC TANK , AND S.T.P DETAILS FOR EXISTING AND PROPOSED ADDITIONAL CONSTRUCTION OF INDUSTRIAL BUILDING (DHAL MILLS " GREEN CATEGORY ") IN S.NO:41/10B2, 10B5A,10B5B,10B6A,10B6B,10B6C,10B7,10B8,6A,6B,6C,11, AT SAMANATHAM VILLAGE,MADURAI SOUTH TALUK,MADURAI DISTRICT AND S.NO:102/ 4A3B, AT SOTTATHATTI VILLAGE , THIRUPPUVANAM TALUK, SIVAGANGAI DISTRICT.

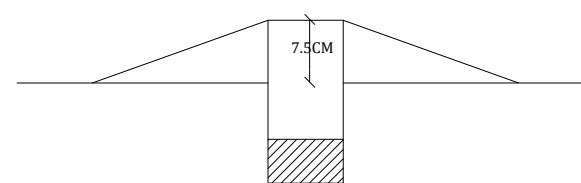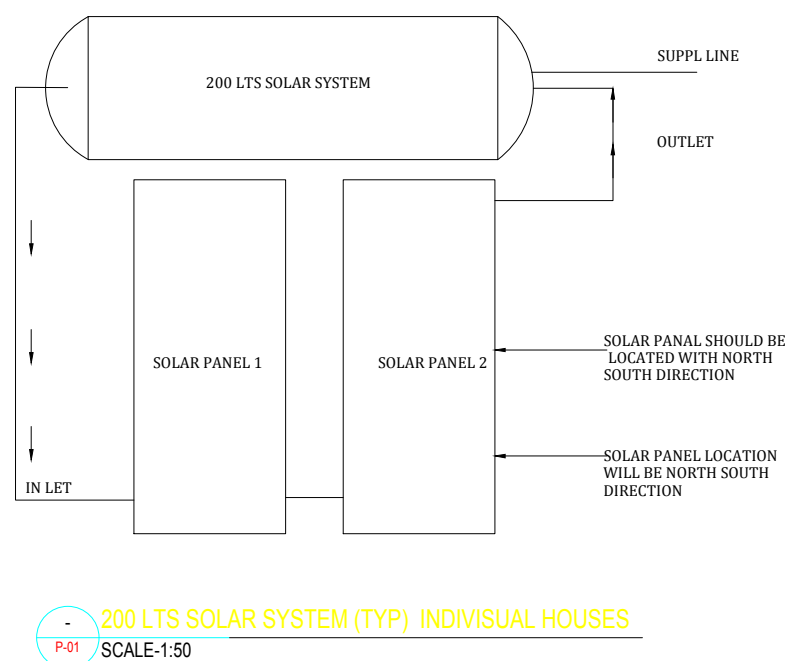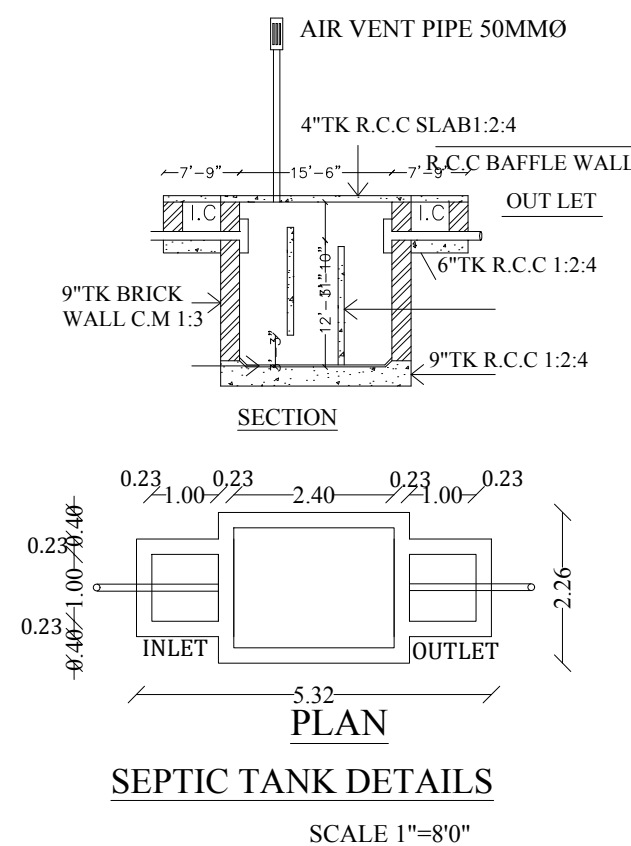


Dwarf Wall Details

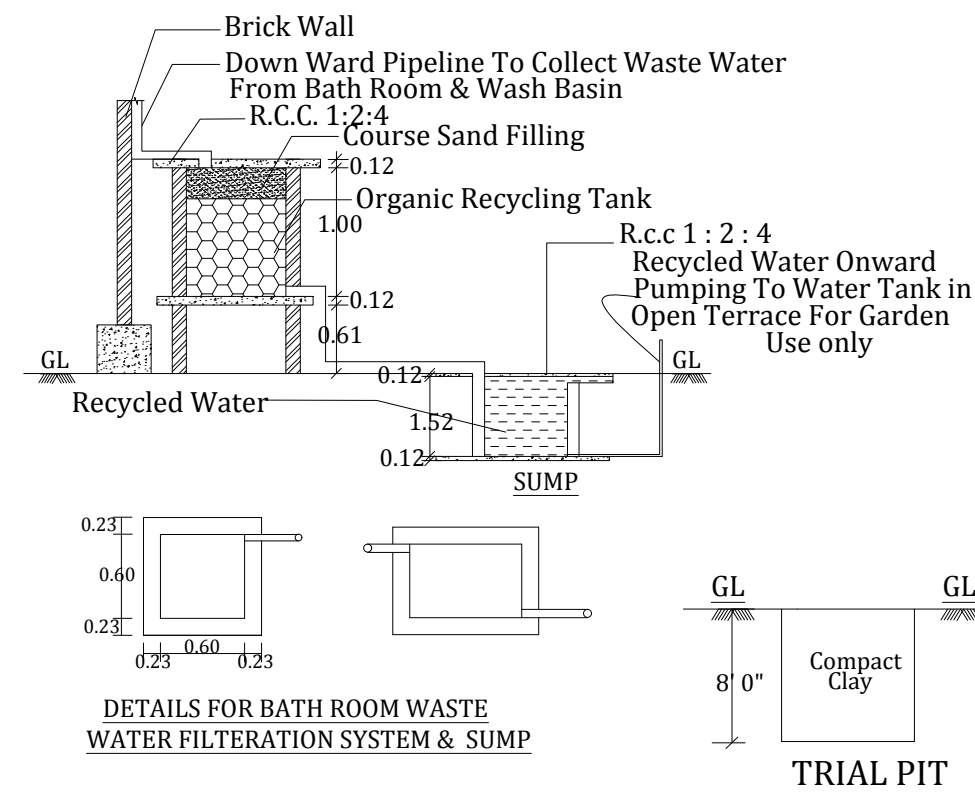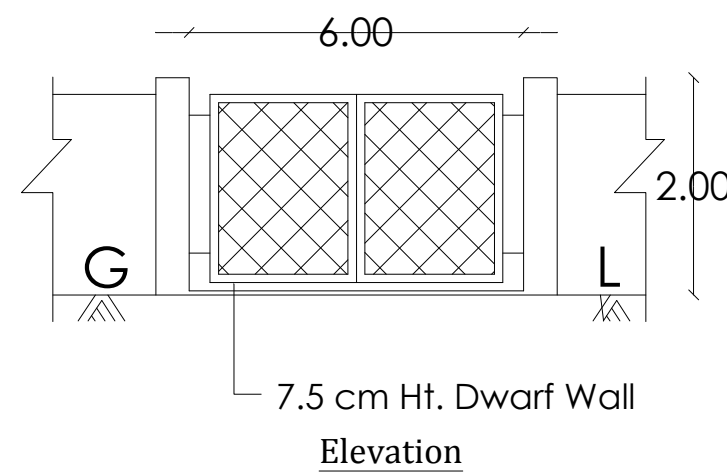

TRIAL PIT

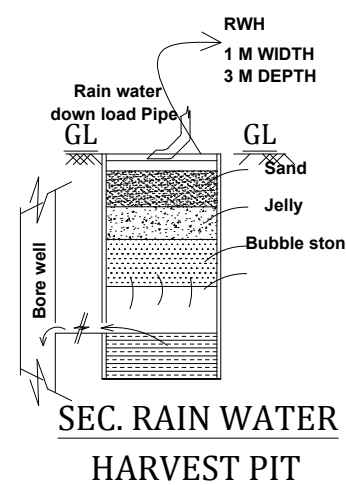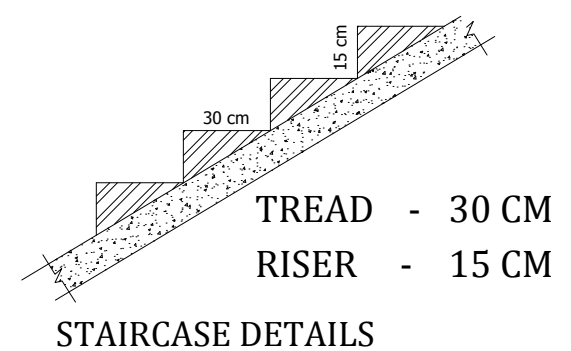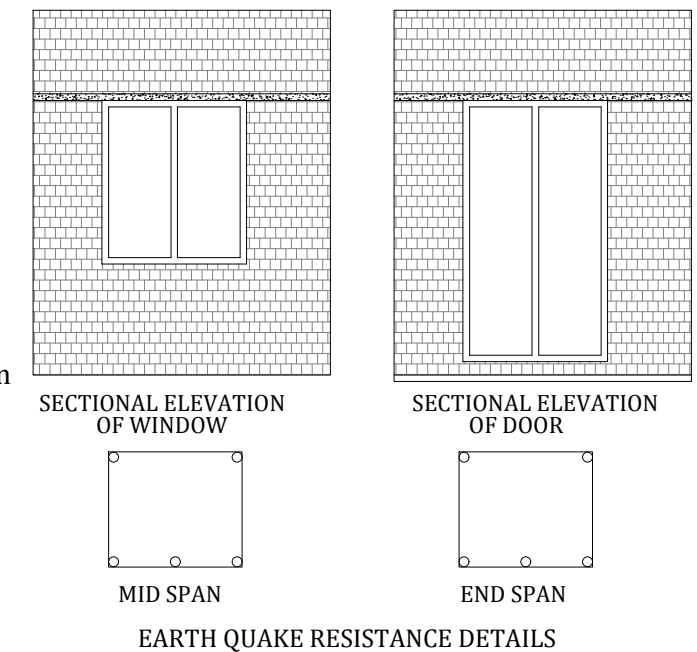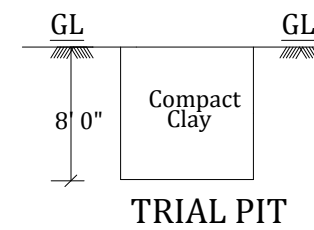

CONSERVATION OF RAIN WATER

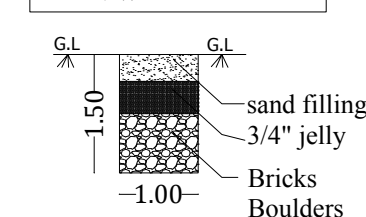

திருத்திய திட்ட அனுமதி
மனை ஒப்பந்தல் மற்றும் திட்ட அனுமதி
மதரை உள்நாள் திட்ட குழுமம்
மதரை-625017
ந.க.எண்:SWP/BPA/01/1713/2023 உத்தரவில் கண்டுள்ளவாறு
நிபந்தனைகளுக்குட்பட்டு 'A'முதல் 'L' வரை என்
எல்லைபட்டு மனையில் ஒப்பந்தம், கட்டிடத்திற்கு
திட்ட அனுமதிபடம் அளிக்கப்படுகிறது
ம.வ/ம.உ.தி.கு. எண்:300/2023
திருத்திய திட்ட அனுமதி எண்:307G/2023

Mobile: 9443026003
Er. V. VARADARAJAN, B.E., M.E., P.H.,
STRUCTURAL ENGINEER
MDTCP-SE004/2020
75, Nandhar Nagar III Street,
MADURAI-625 018.
Email: ibovarasudjan@gmail.com

STRUCTURAL ENGINEER

Er. MUTHUGANESH, B.Arch., MCA.,
COA
No.38, Chandragandhi Nagar
By-Pass Road, Madurai-625 010

ARCHITECT

M. Babu
M. Babu
S. Chitra
I. Chitra

APPLICANT

Er. T. BABU, B.E.,
PLAN CENTER
Registration No: RE 016/2019 (Grade-I)
No.25, South Street, Near Amma Mess
Tallakulam, Madurai - 2.
Ph: 8220044943. 9786948414



ENGINEER

PLAN SHOWING THE PROPOSED CONSTRUCTION OF INDUSTRIAL (STORAGE AREA) BUILDING (DHAL MILLS " GREEN CATEGORY ")
IN S.NO:41/10B2, 10B5A,10B5B,10B6A,10B6B, 10B6C,10B7,10B8,6A,6B,6C,11, AT SAMANATHAM VILLAGE, MADURAI SOUTH TALUK, MADURAI DISTRICT
AND S.NO:102/ 4A3B, AT SOTTATHATTI VILLAGE , THIRUPPUVANAM TALUK, SIVAGANGAI DISTRICT. (SCALE 1:100)

JOINERY DETAILS		
RS	ROLLING SHUTTER	2.44 x 2.85
RS1	ROLLING SHUTTER	1.83 x 2.85
RS2	ROLLING SHUTTER	2.77 x 2.85
W	WINDOW	1.84 x 1.22


AREA DETAILS:			
Descriptions	Non FSI	FSI	Total Area
Area of the Ground Floor Block - 5		300.00	300.00
Total Area		300.00	300.00

NOTE:
FE - FIRE EXTINGUISHER
FA - FIRE ALARM

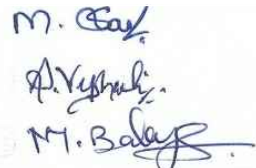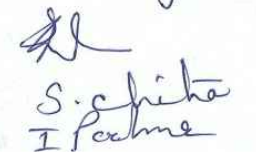
 R. MUTHUGANESH, B.Arch., MCA., COA No.38, Chandragandhi Nagar By-Pass Road, Madurai-625 010	 M. Balaji  S. Chitra I. Chitra
ARCHITECT	APPLICANT
 Br. V. VARADARAJAN, B.E., STRUCTURAL ENGINEER / MDTSP-SE004/2020 75, No. 25, South Street, Near Amma Mess, Tallikulam, Madurai - 2. Email: brvaradarajan@gmail.com	 Er. T. BABU, B.E., PLAN CENTER Registration No: RE 016/2019 (Grade II) No.25, South Street, Near Amma Mess Tallikulam, Madurai - 2. Ph: 8220044943, 9786948414
STRUCTURAL ENGINEER	ENGINEER




ELEVATION
(BLOCK -5)

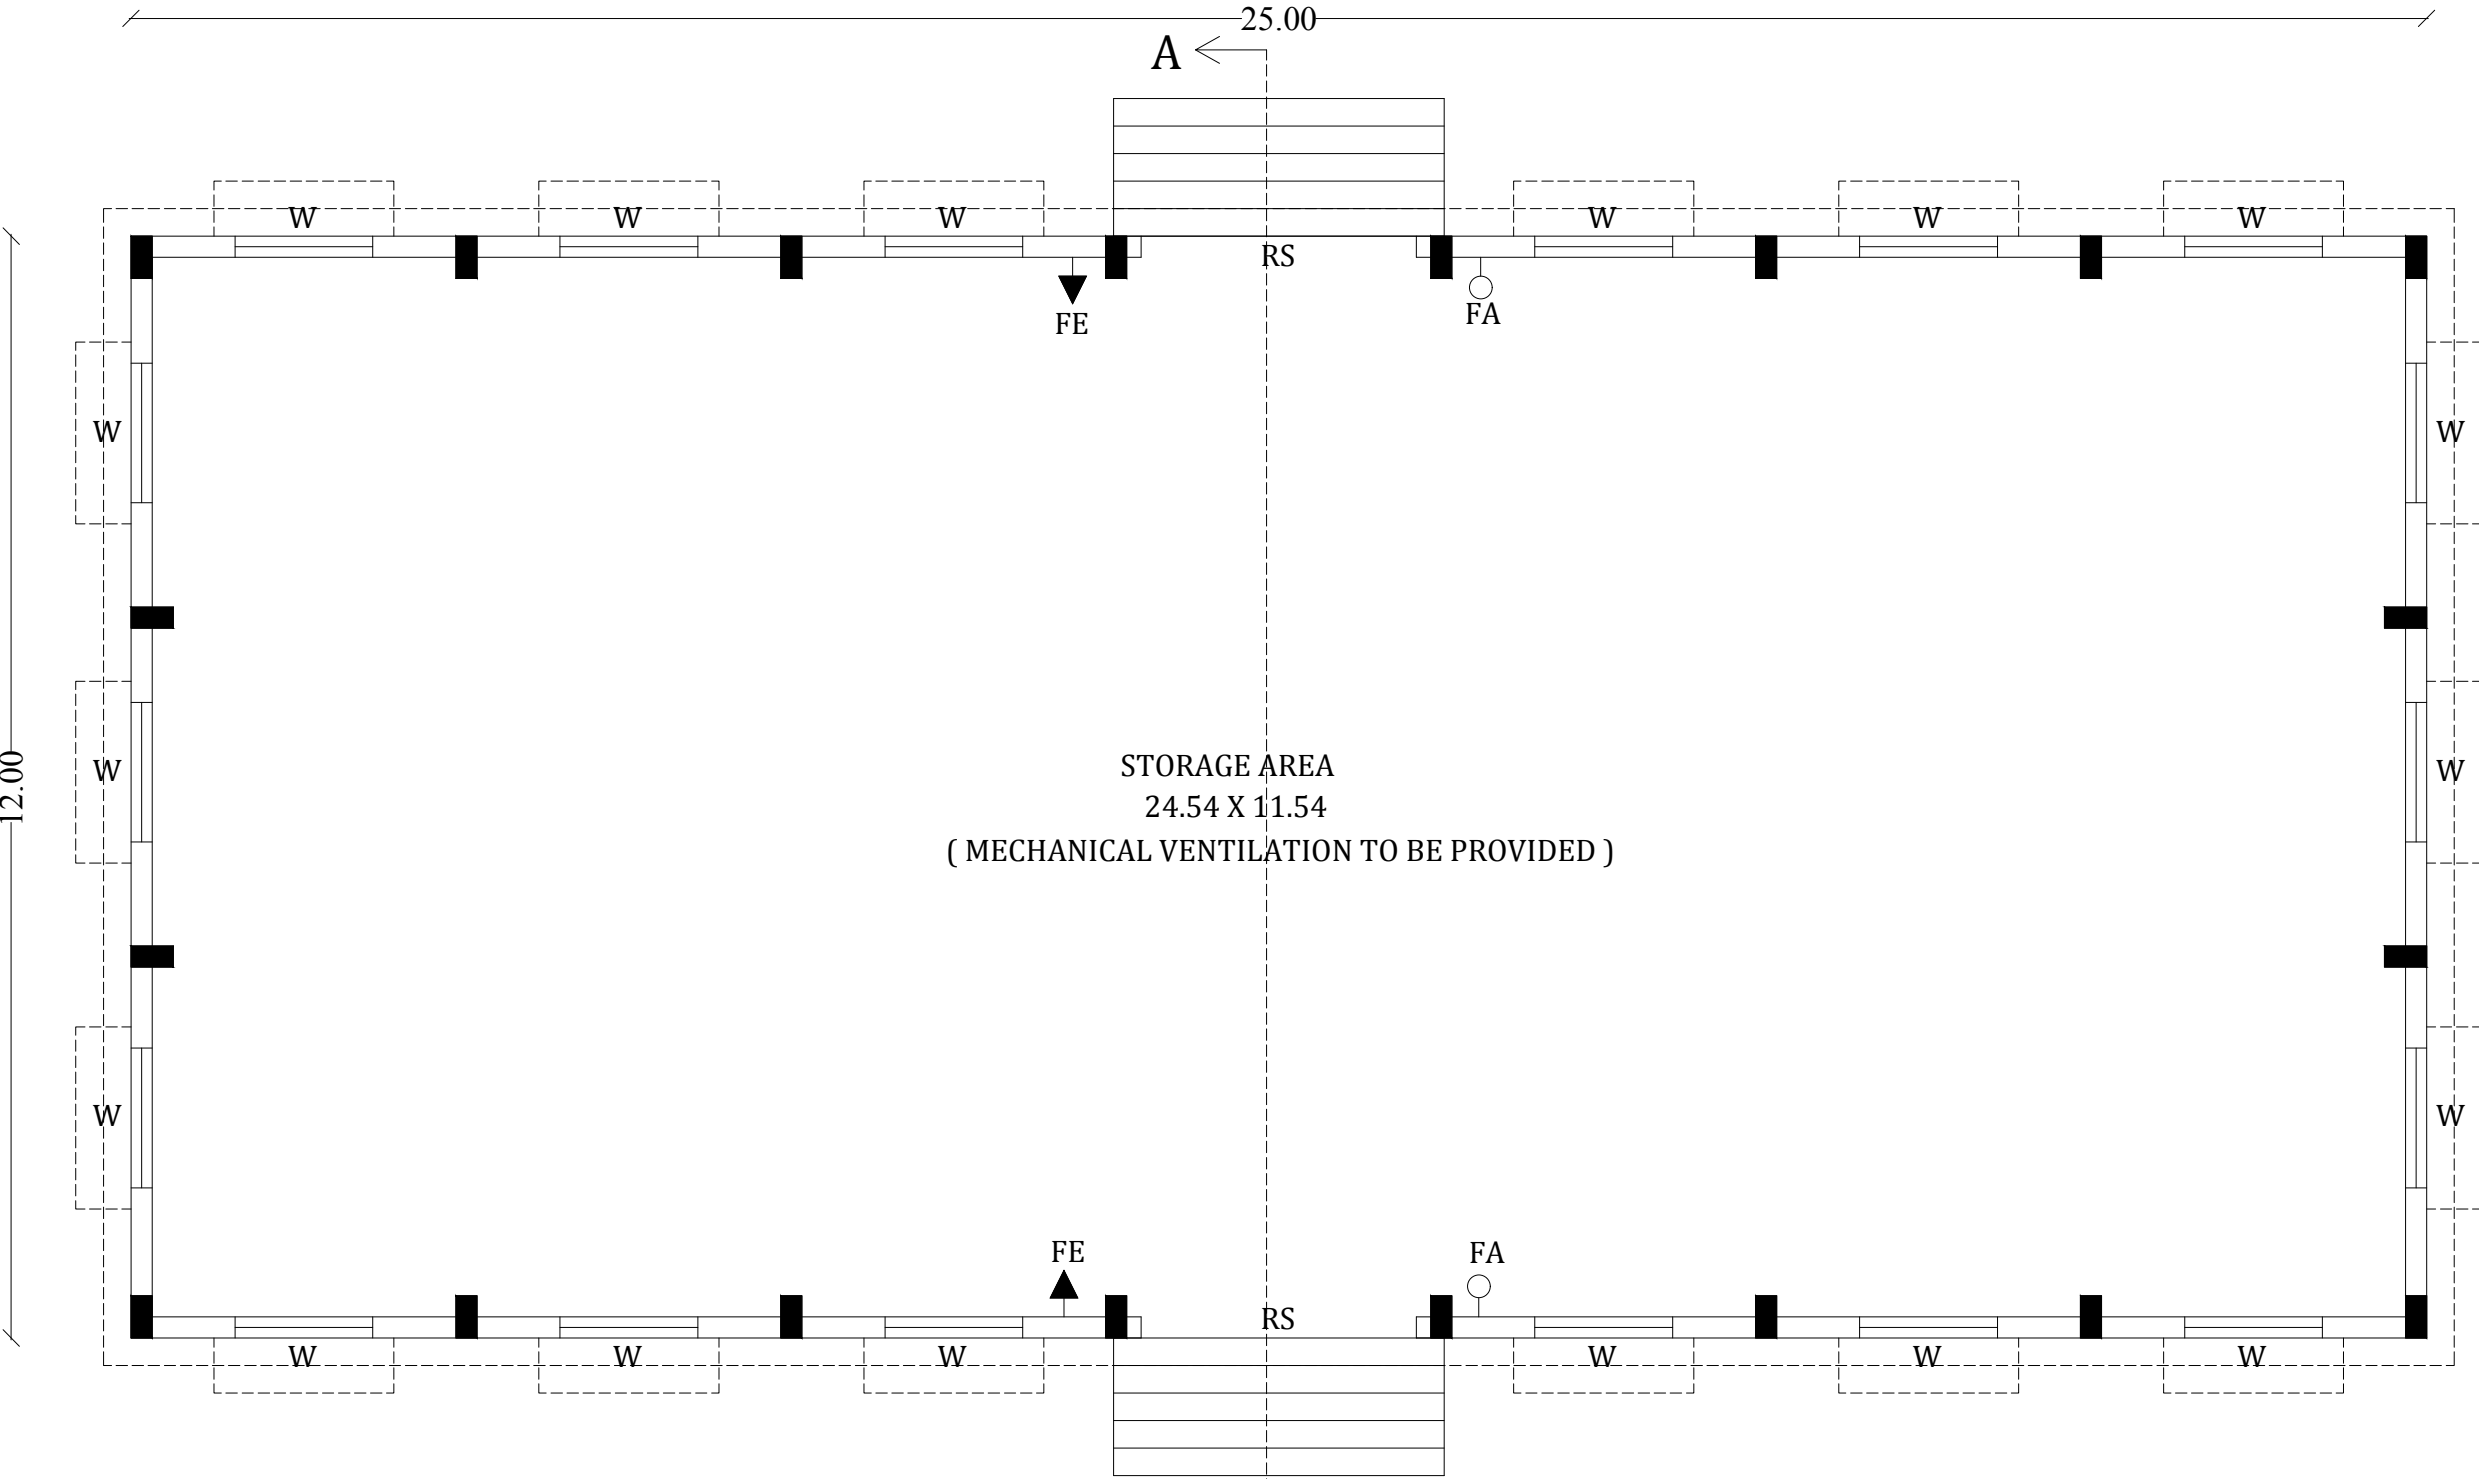

GROUND FLOOR PLAN
(BLOCK -5)



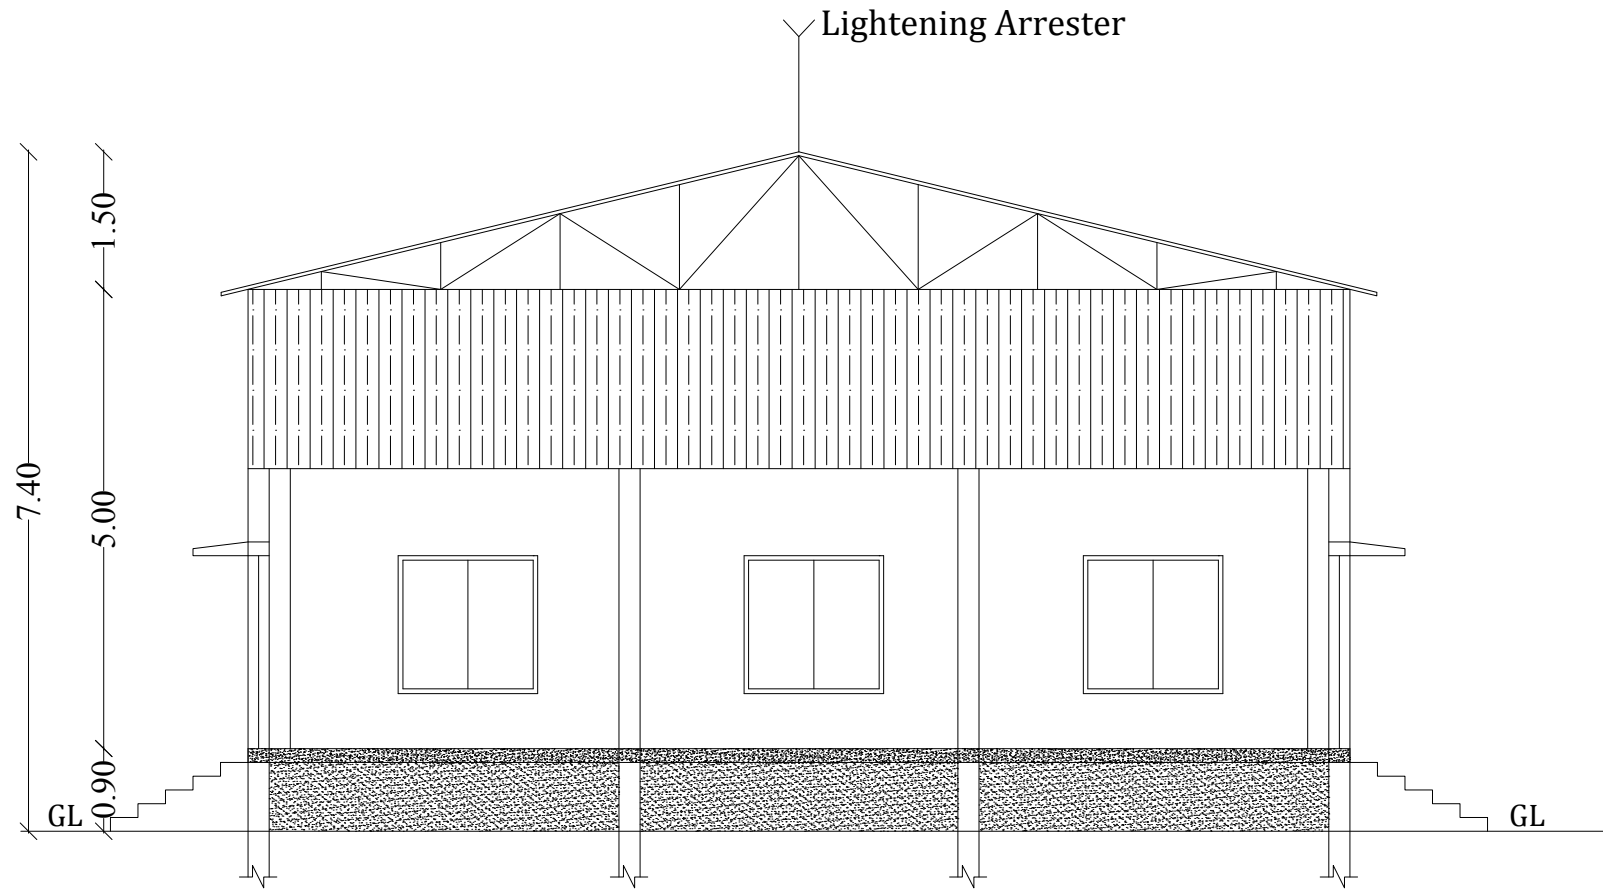


SECTION -AA
(BLOCK -5)

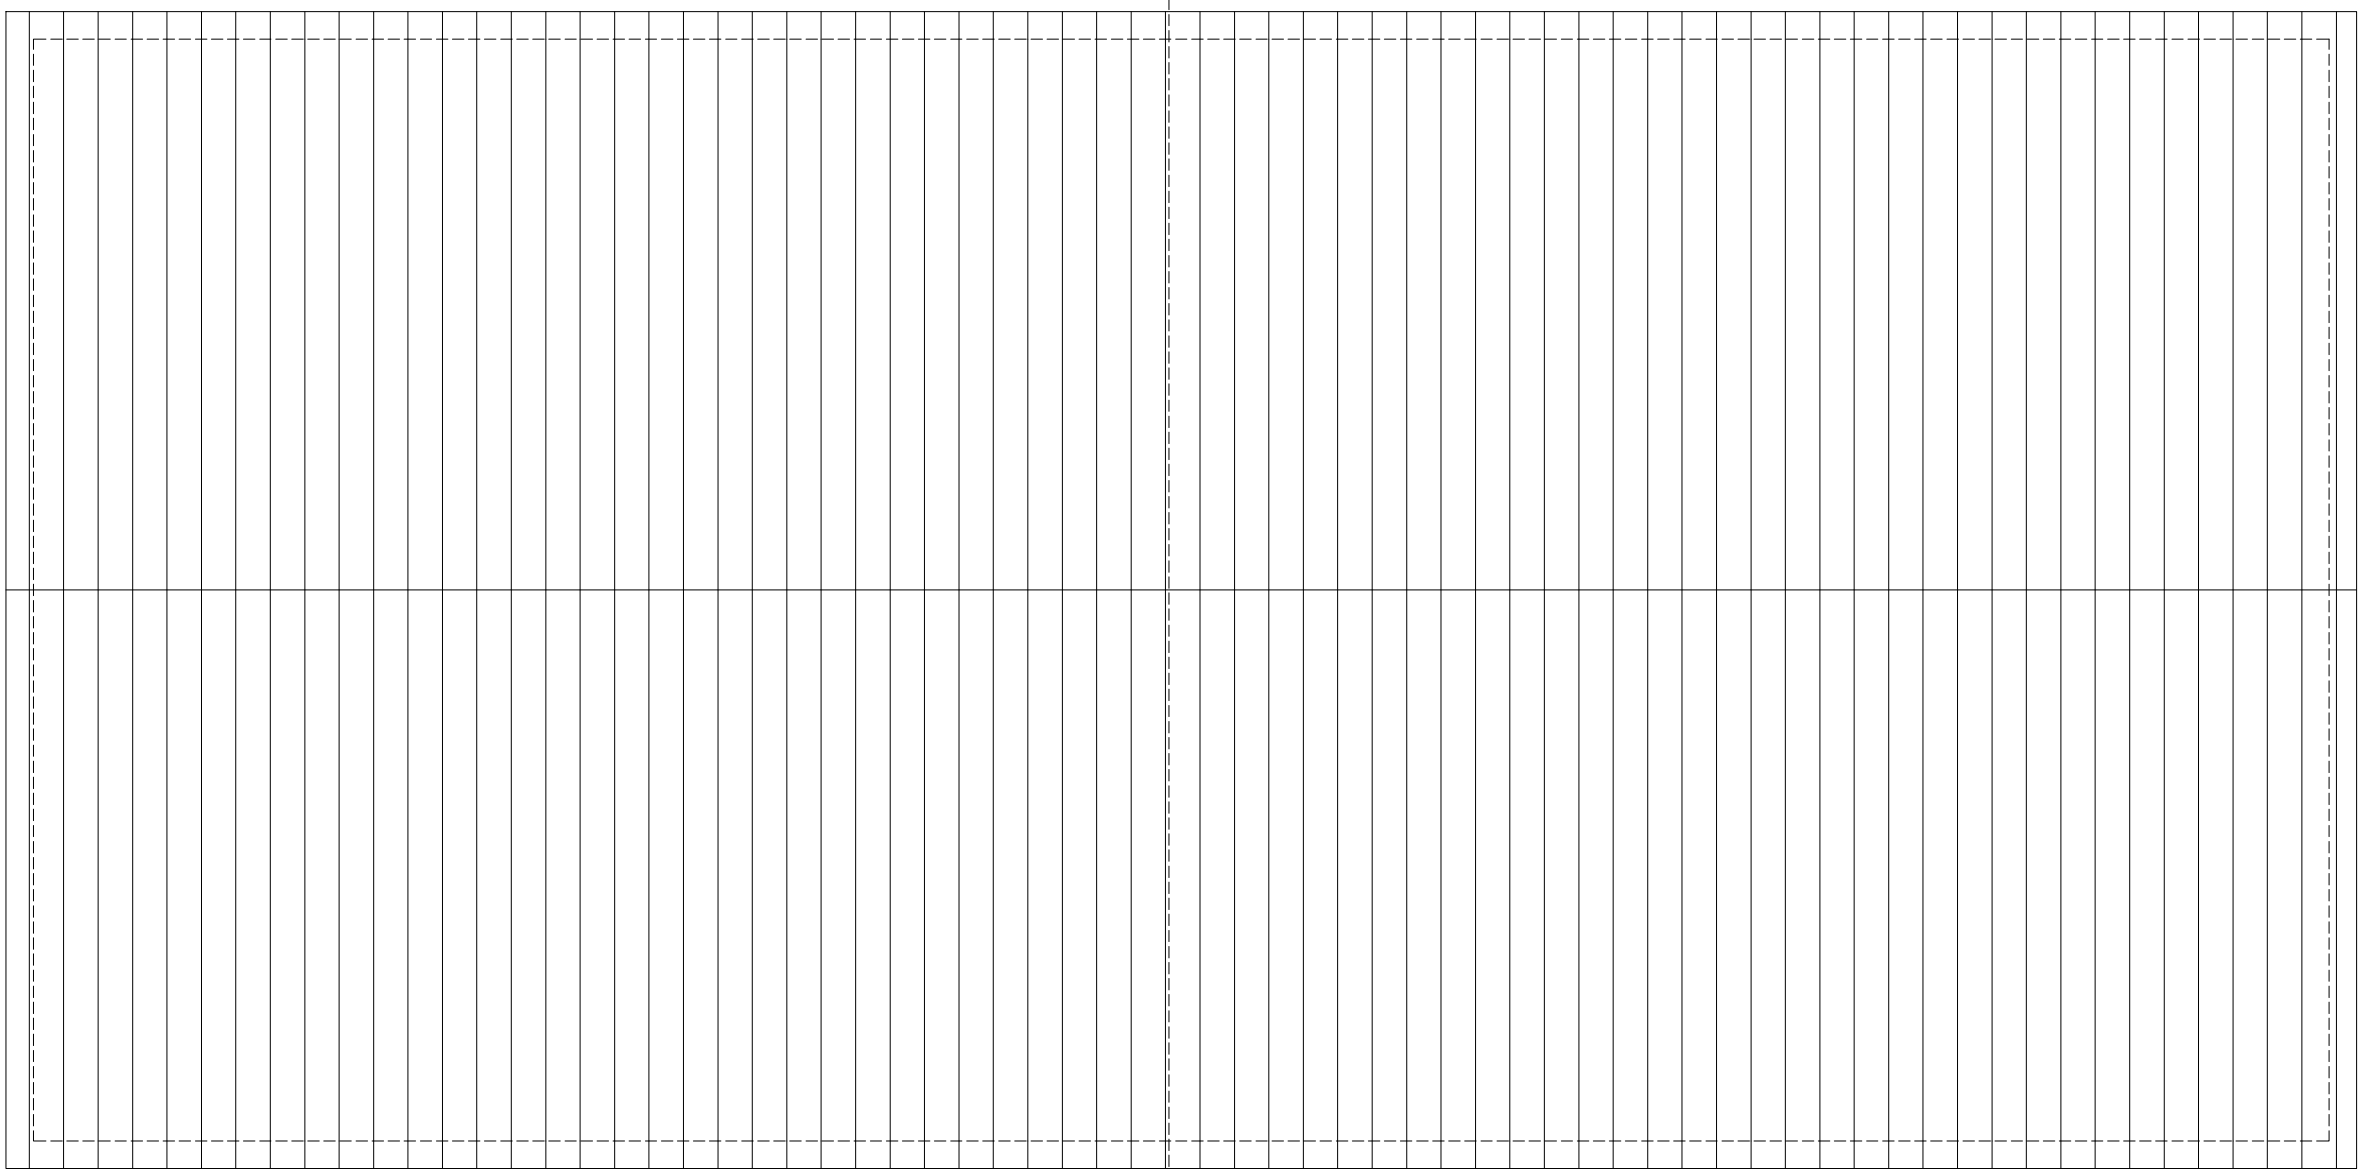

TERRACE FLOOR PLAN
(BLOCK -5)

திருத்திய திட்ட அனுமதி
மனை ஒப்புதல் மற்றும் திட்ட அனுமதி
மதுரை உள்ளூர் திட்ட குழுமம்
மதுரை-625017
ந.க.எண்.SWP/BPA/011713/2023 உத்தரவில் கண்டுள்ளவாறு
நிபந்தனைகளுக்குட்பட்டு 'A'முதல் 'L' வரை என
எல்லையிட்டு மனையிட ஒப்புதலும், கட்டிடத்திற்கு
திட்ட அனுமதியும் அளிக்கப்படுகிறது
ம.வ/ம.உ.தி.கு எண்:300/2023
திருத்திய திட்ட அனுமதி எண்:307F/2023

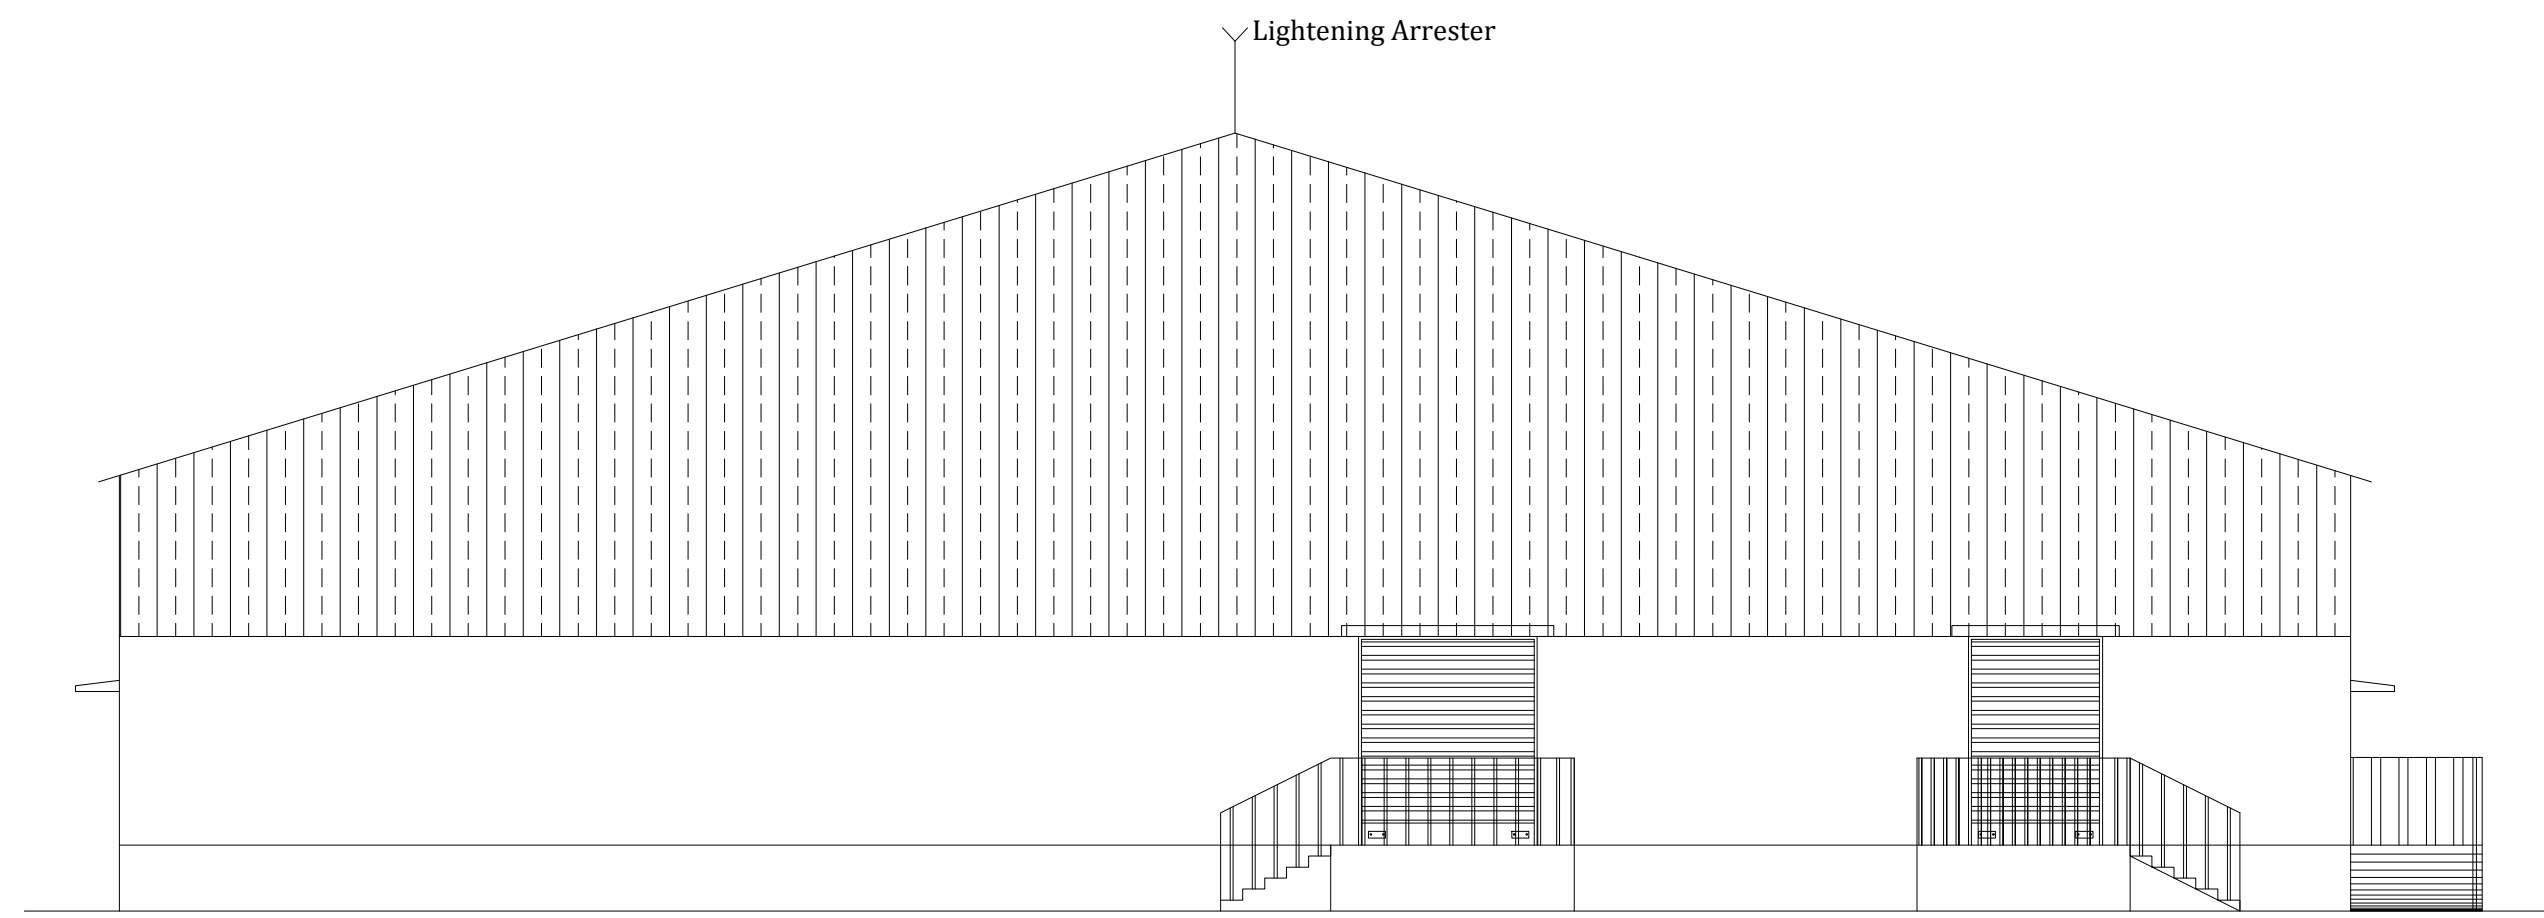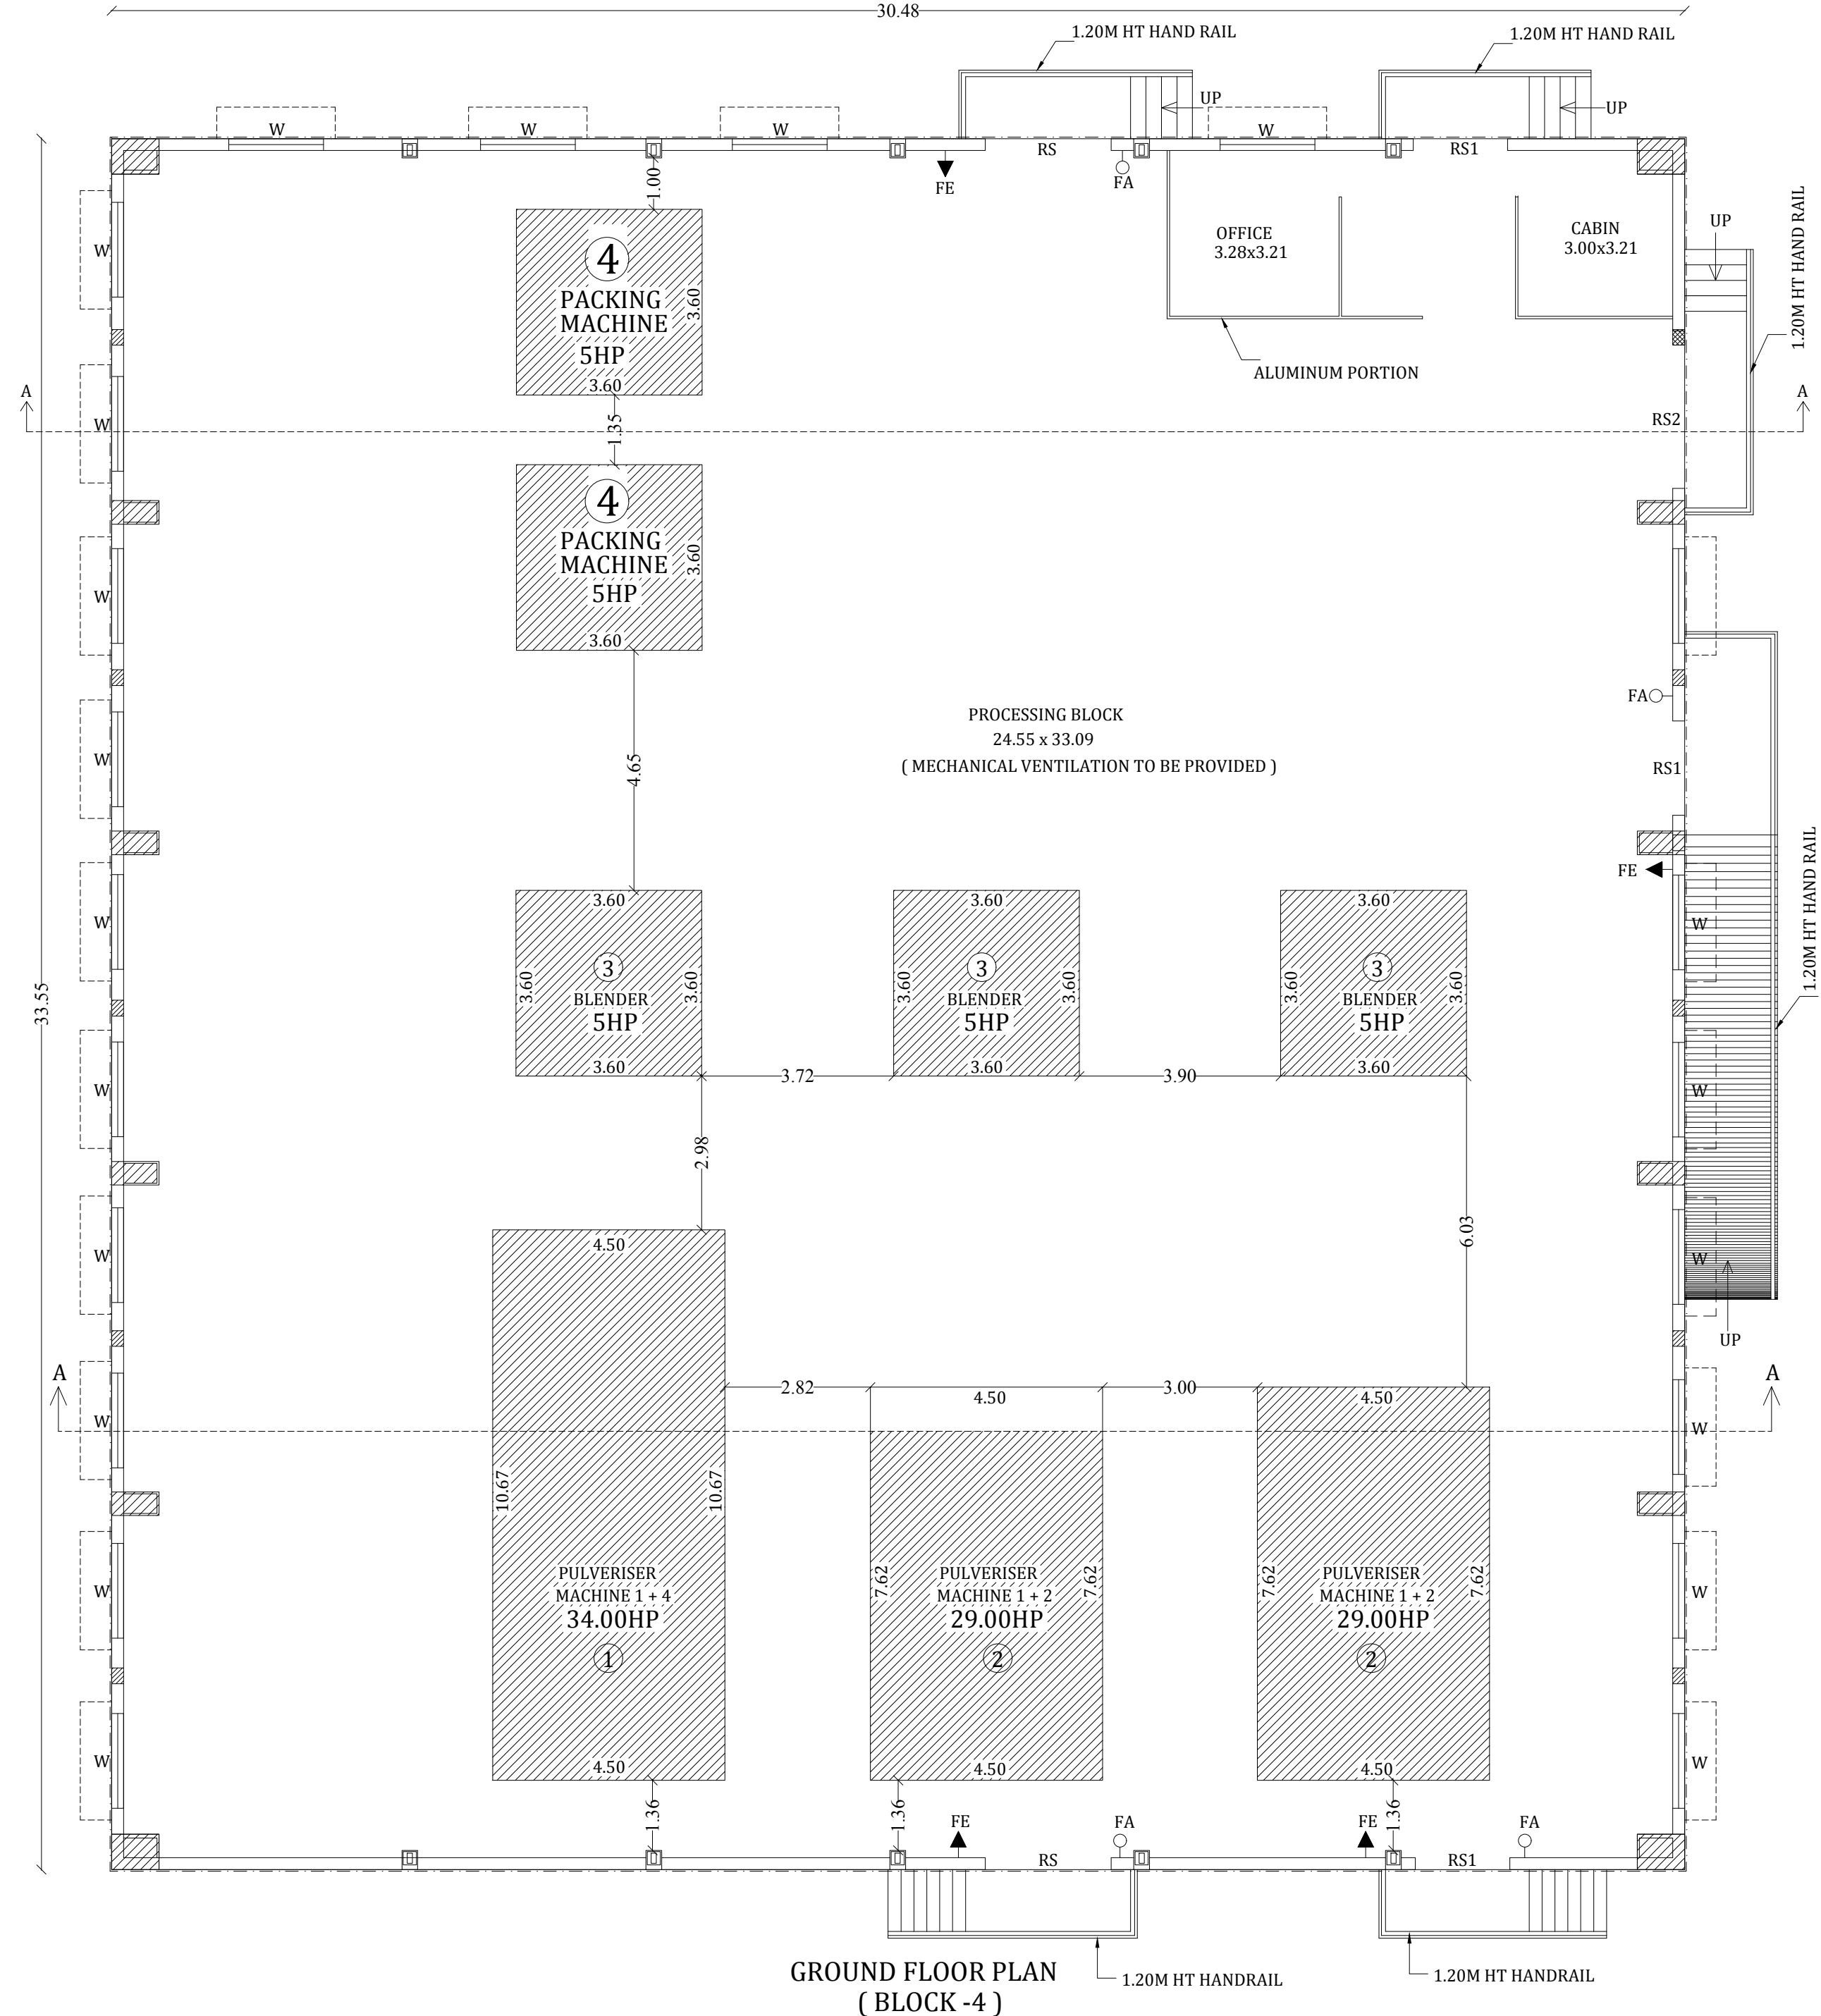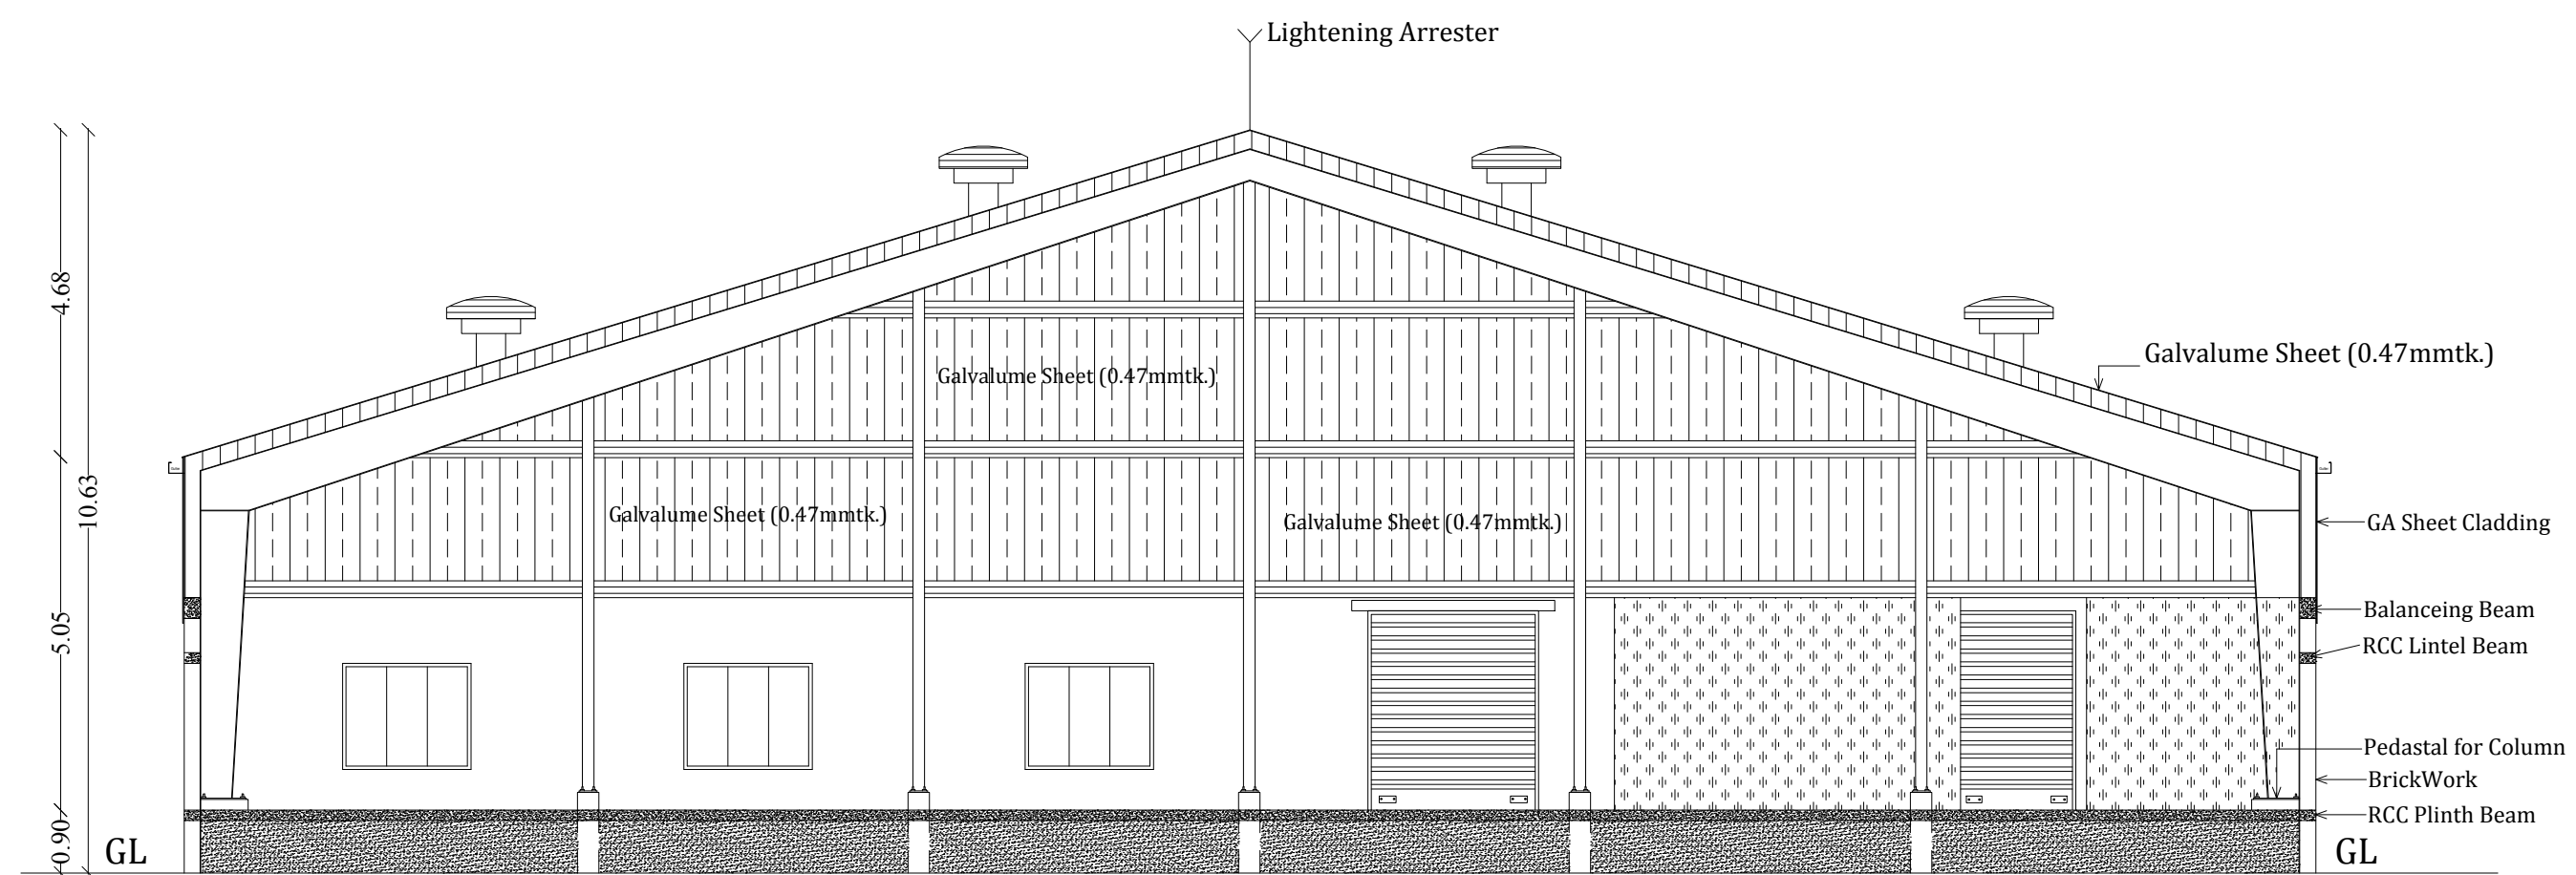ELEVATION
(BLOCK -4)GROUND FLOOR PLAN
(BLOCK -4)SECTION - A-A
(BLOCK -4)TERRACE FLOOR PLAN
(BLOCK -4)

PLAN SHOWING THE PROPOSED CONSTRUCTION OF INDUSTRIAL (PROCESSING BLOCK) BUILDING (DHAL MILLS " GREEN CATEGORY ") IN S.NO:41/10B2, 10B5A, 10B5B, 10B6A, 10B6B, 10B6C, 10B7, 10B8.6A, 6B, 6C, 11, AT SAMANATHAM VILLAGE, MADURAI SOUTH TALUK, MADURAI DISTRICT AND S.NO:102/ 4A3B, AT SOTTATHATTI VILLAGE , THIRUPPUVANAM TALUK, SIVAGANGAI DISTRICT. (SCALE 1:100)

JOINERY DETAILS

RS	ROLLING SHUTTER	2.44 x 2.85
RS1	ROLLING SHUTTER	1.83 x 2.85
RS2	ROLLING SHUTTER	2.77 x 2.85
W	WINDOW	1.84 x 1.22

AREA DETAILS:

Descriptions	Non FSI	FSI	Total Area
Area of the Ground Floor Block - 4		1022.60	1022.60
Total Area		1022.60	1022.60

MACHINERY DETAILS:

No.	Machine Detail	No.	Power in HP	Total Power
1.	PULVERISER - 1+4	1	34.00	34.00
2.	PULVERISER - 1+2	2	29.00	58.00
3.	BLENDER	3	5.00	15.00
4.	PACKING MACHINE	2	5.00	10.00
Total HP				117.00

NOTE:

FE - FIRE EXTINGUISHER
FA - FIRE ALARM

திருத்திய திட்ட அனுமதி
மனை ஒப்புதல் மற்றும் திட்ட அனுமதி
மதுரை உள்நகர் திட்ட குழுவும்
மதுரை-625017
ந.க.எண்.SWP/BPA/011713/2023 உத்தரவில் கண்டுள்ளவாறு
நிபந்தனைகளுக்குட்பட்டு 'A'முதல் 'L' வரை என
எல்லையிட்டு மனையிட ஒப்புதலும், கட்டிடத்திற்கு
திட்ட அனுமதியும் அளிக்கப்படுகிறது
ம.வ/ம.உ.தி.கு எண்:300/2023
திருத்திய திட்ட அனுமதி எண்:307E/2023

R. MUTUGANESH, B.Arch, MCA,
COA No. 1024
No.38, Chandragandhi Nagar
By-Pass Road, Madurai-625 010

ARCHITECT

R. MUTUGANESH, B.Arch, MCA,
COA No. 1024
No.38, Chandragandhi Nagar
By-Pass Road, Madurai-625 010










APPLICANT

Dr. V. VISWANATHAN, B.E.,
STRUCTURAL ENGINEER
No.25, South Street, Near Anna Mess,
Tallakulam, Madurai - 2,
Email: bharath2012@gmail.com

STRUCTURAL
ENGINEER

Dr. T. BABU, B.E.,
PLAN CENTER
Registration No: RE 0182019 (Grade II)
No.25, South Street, Near Anna Mess,
Tallakulam, Madurai - 2,
Ph: 8220044943, 9786948114

ENGINEER

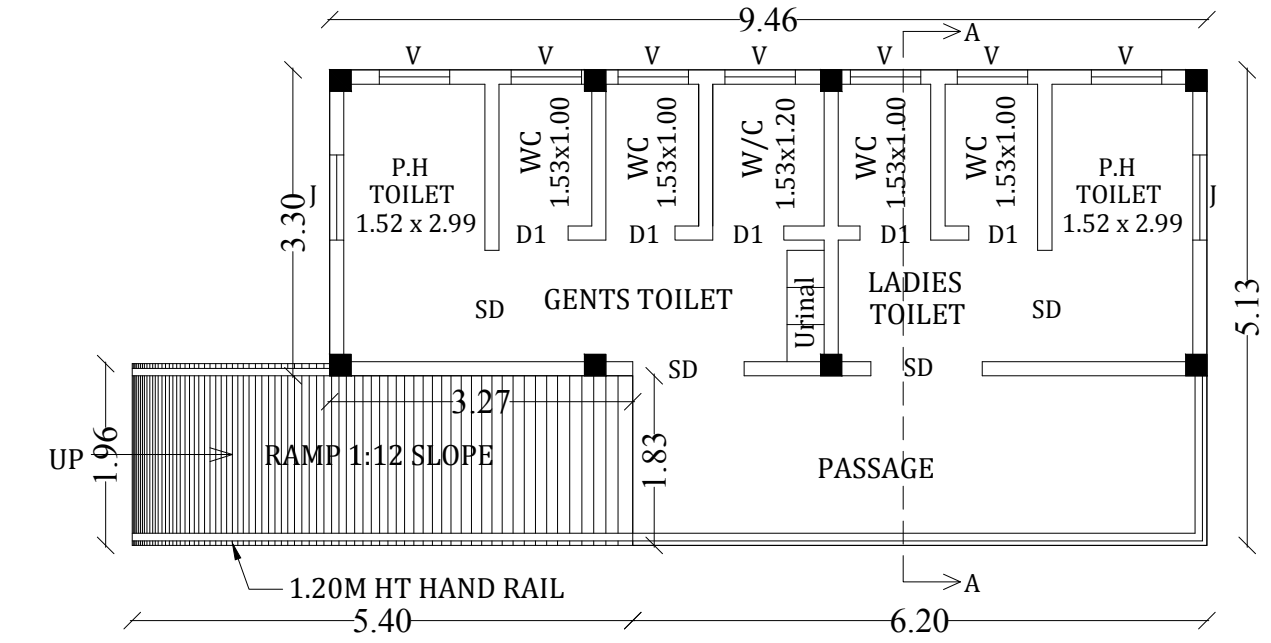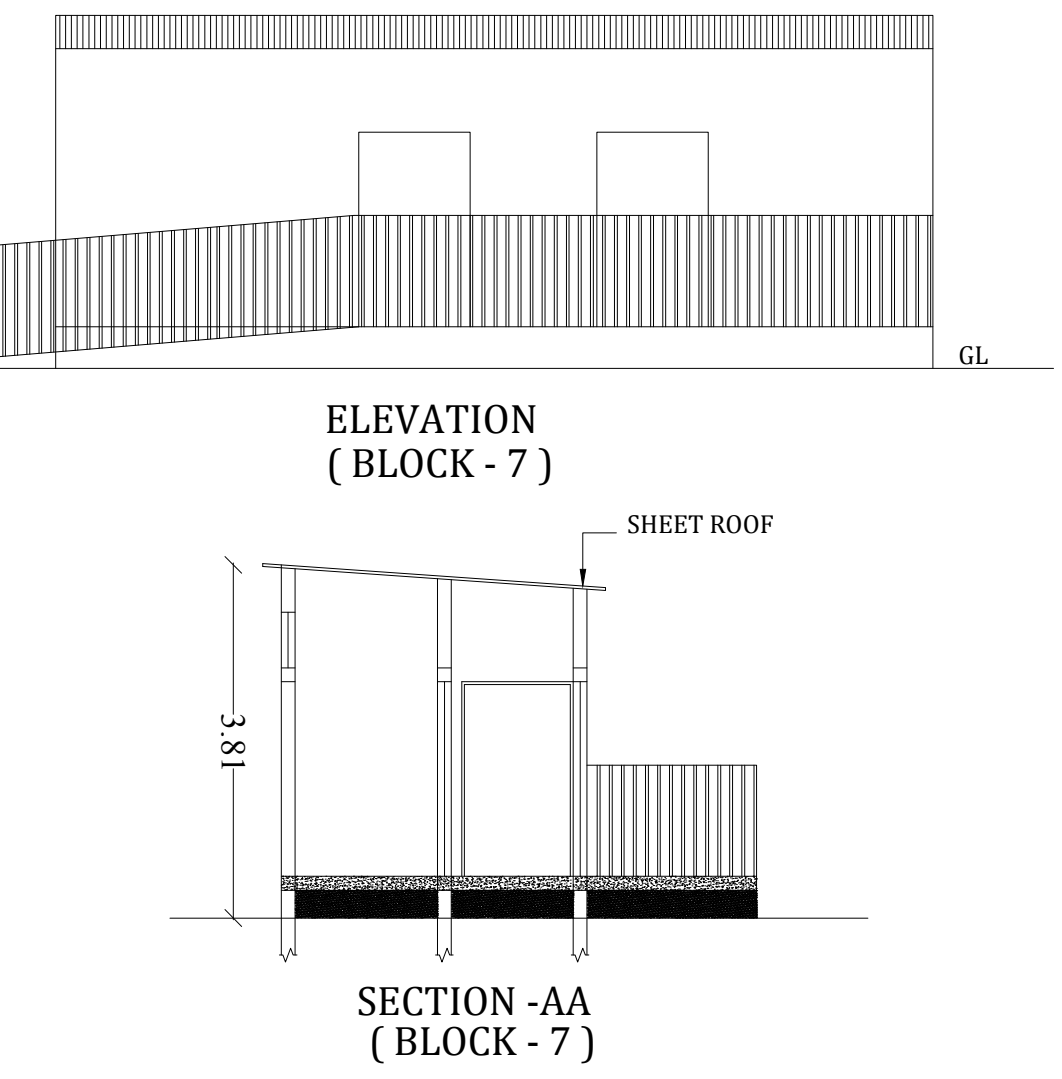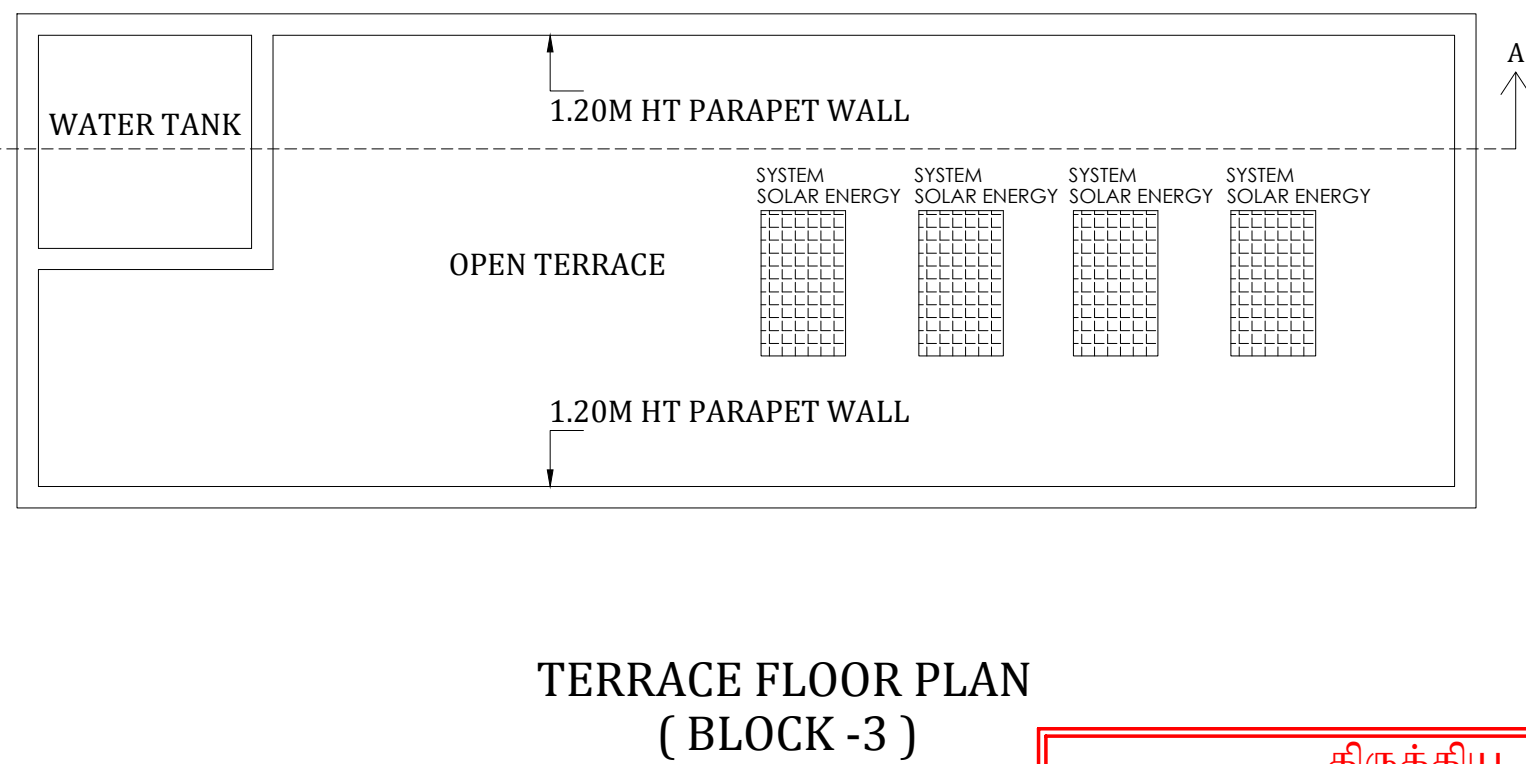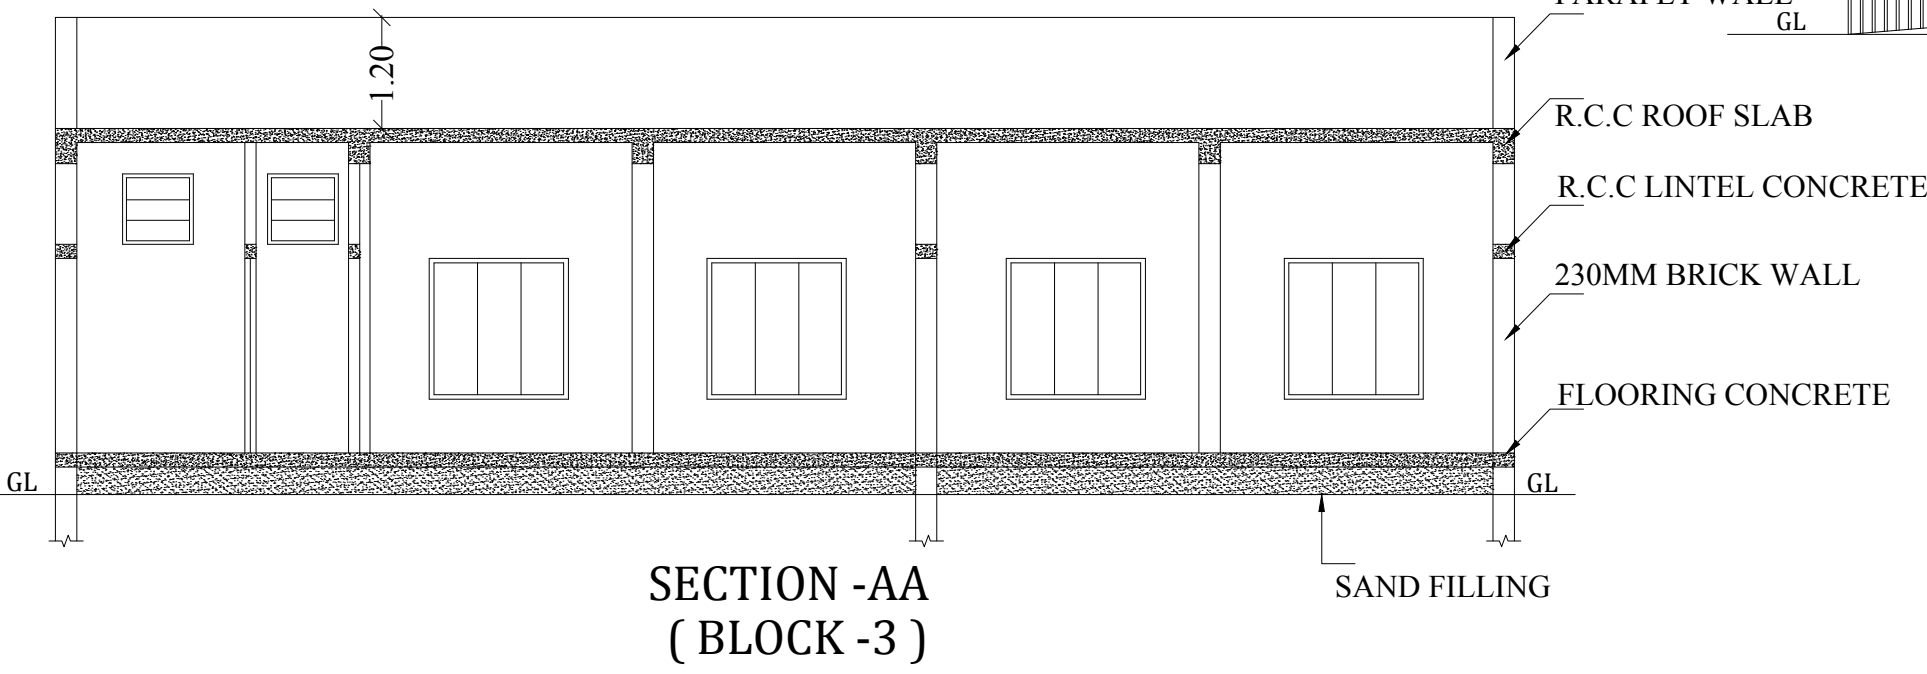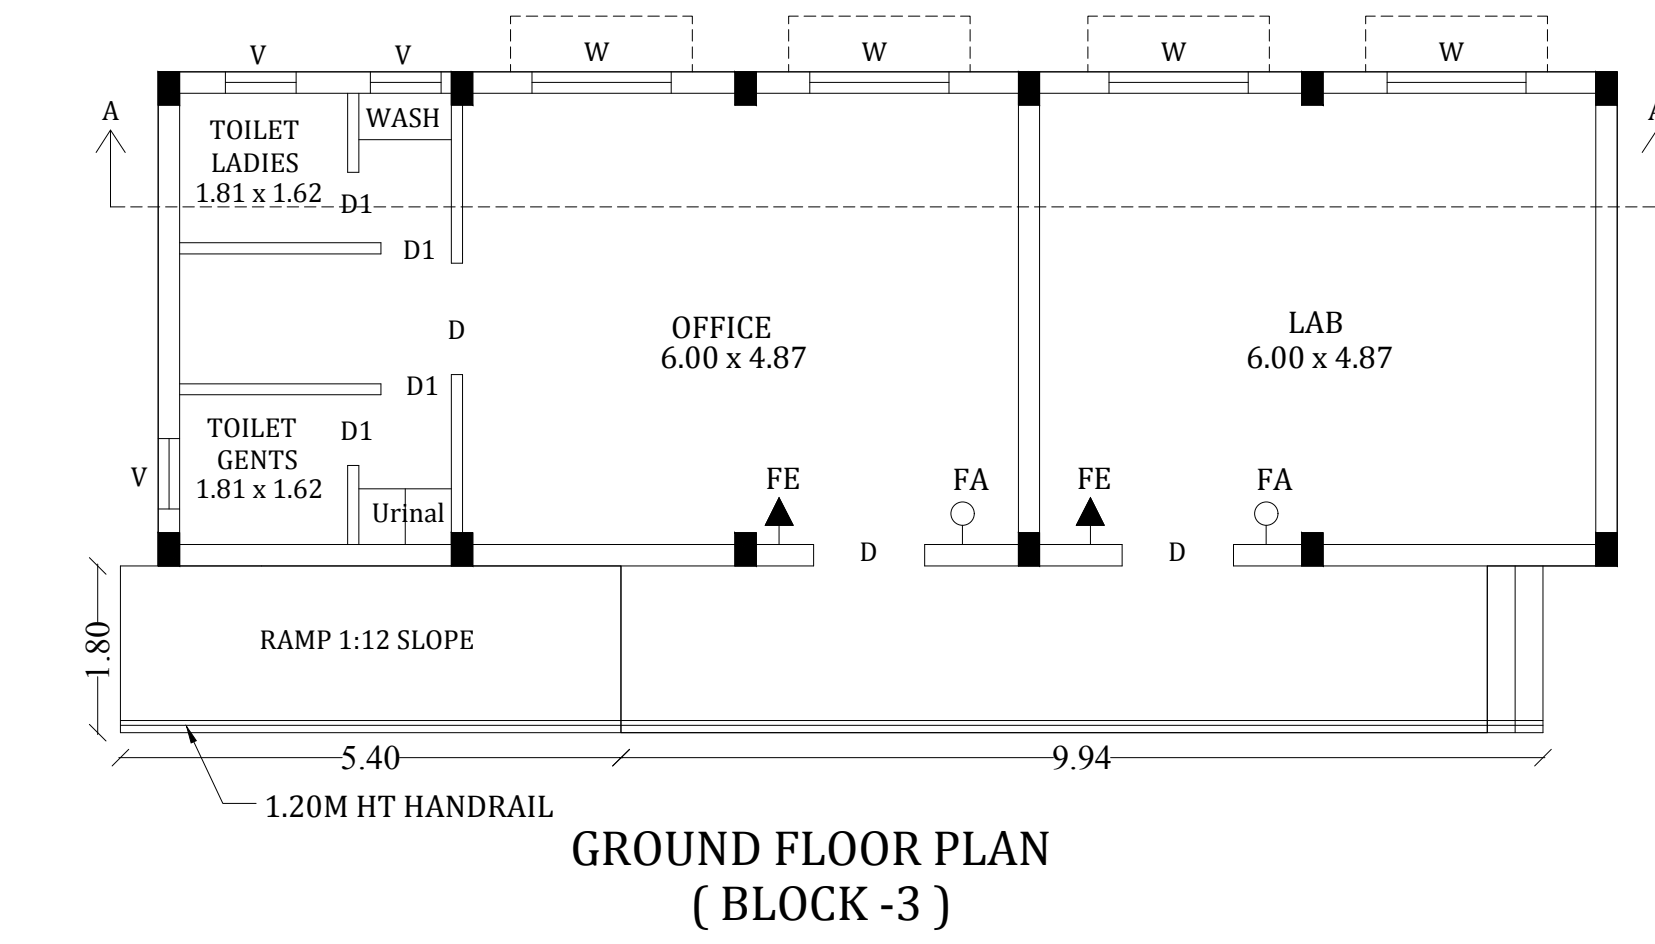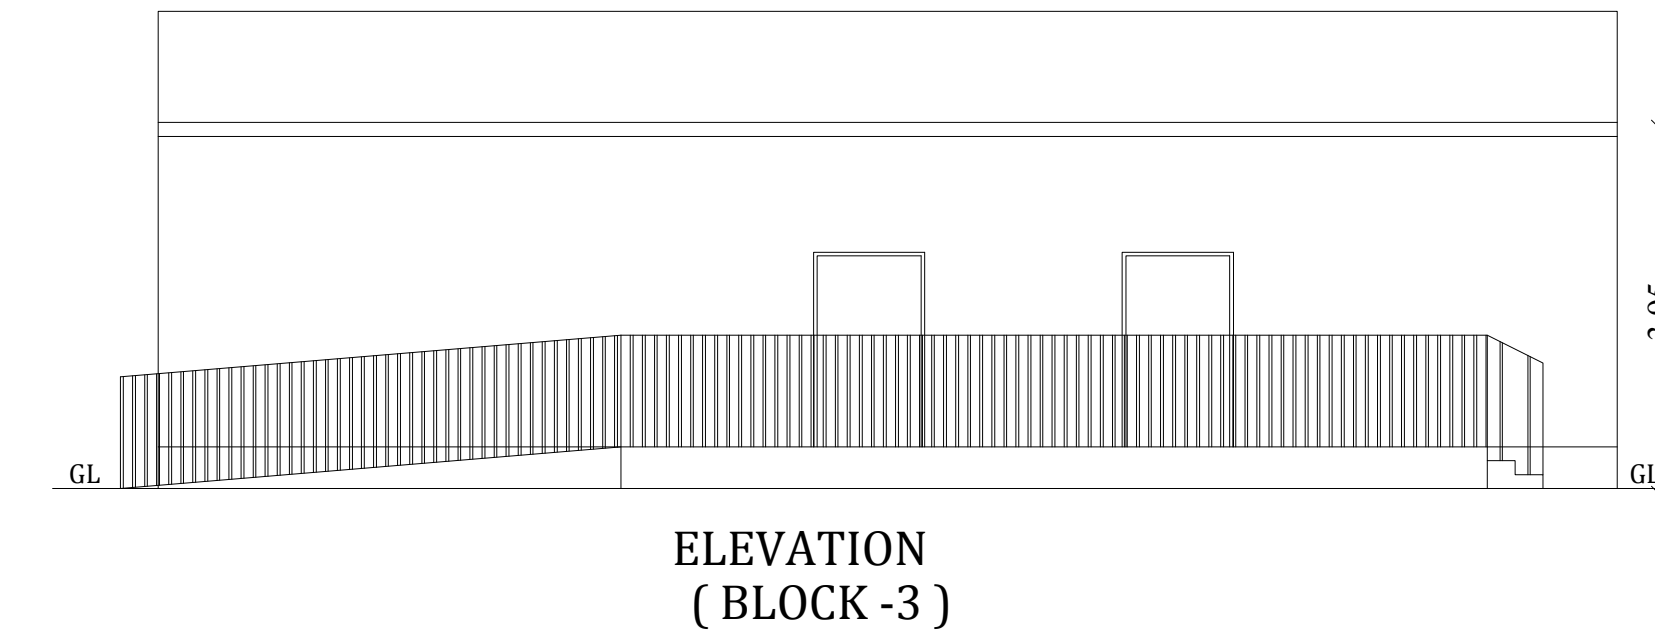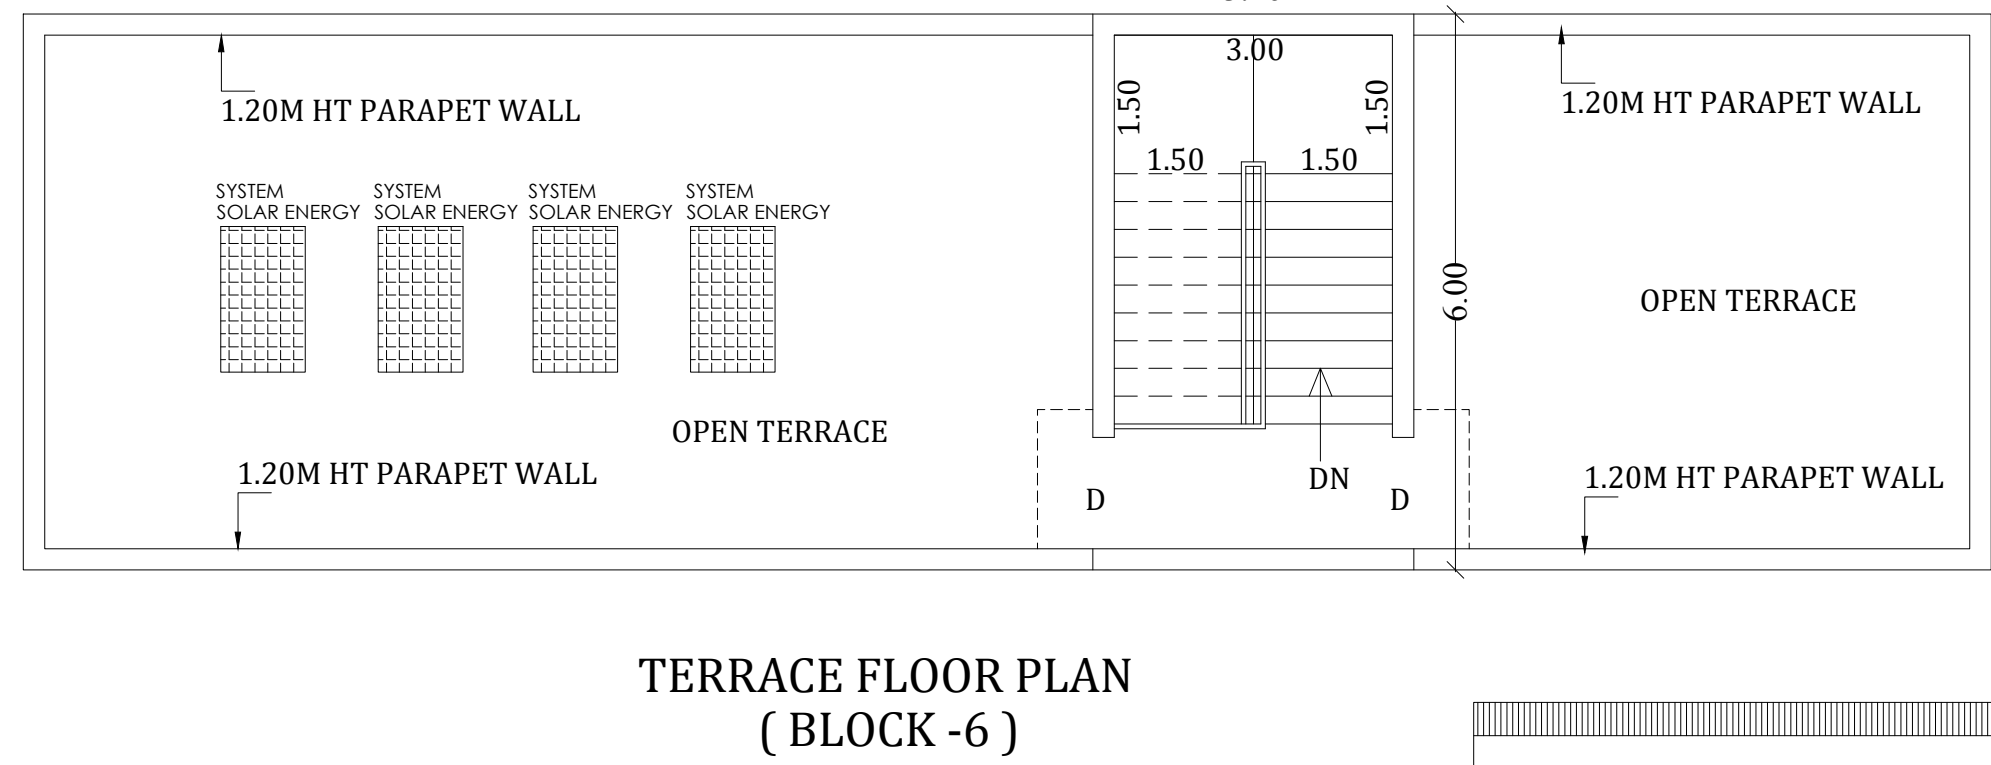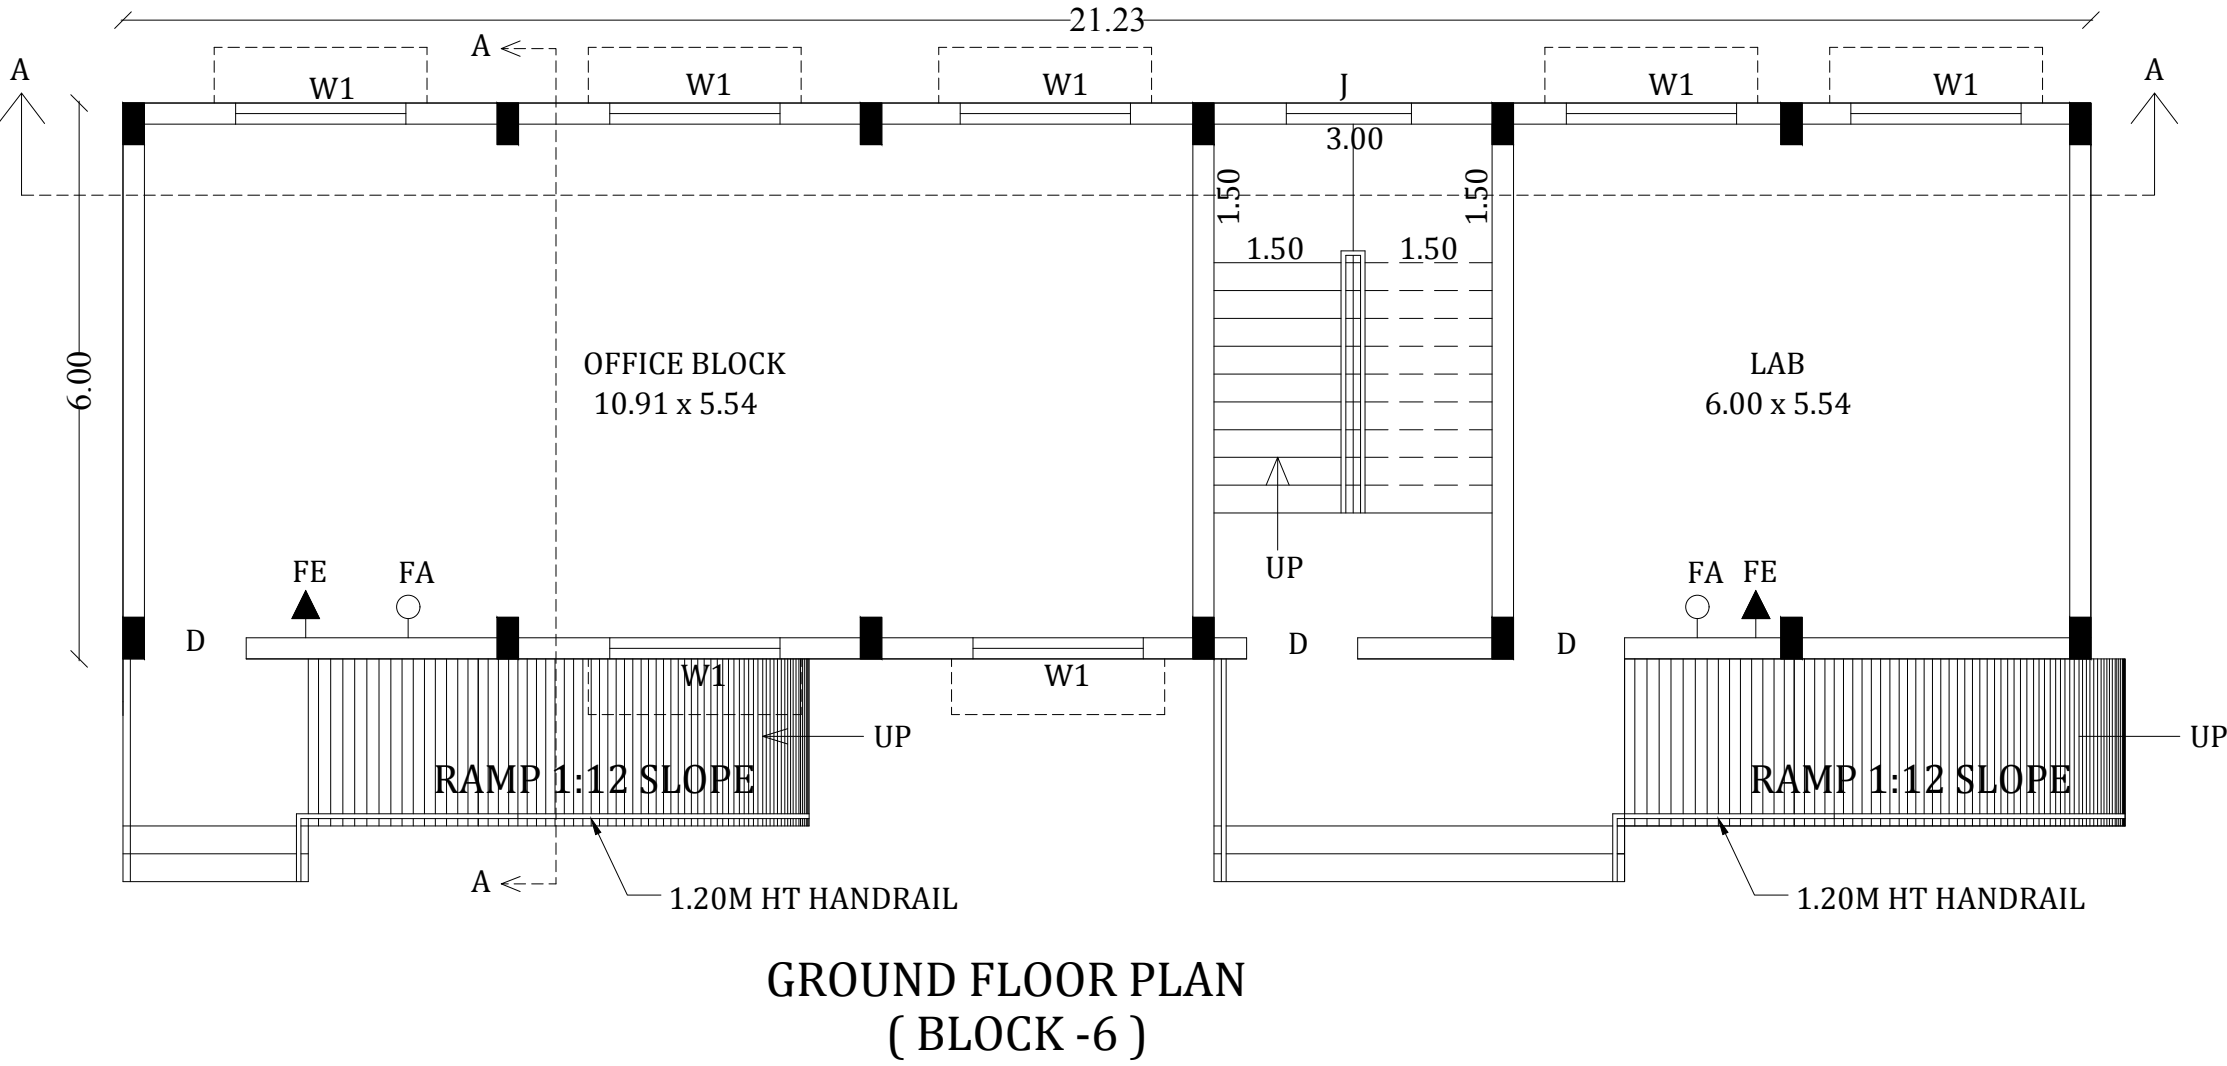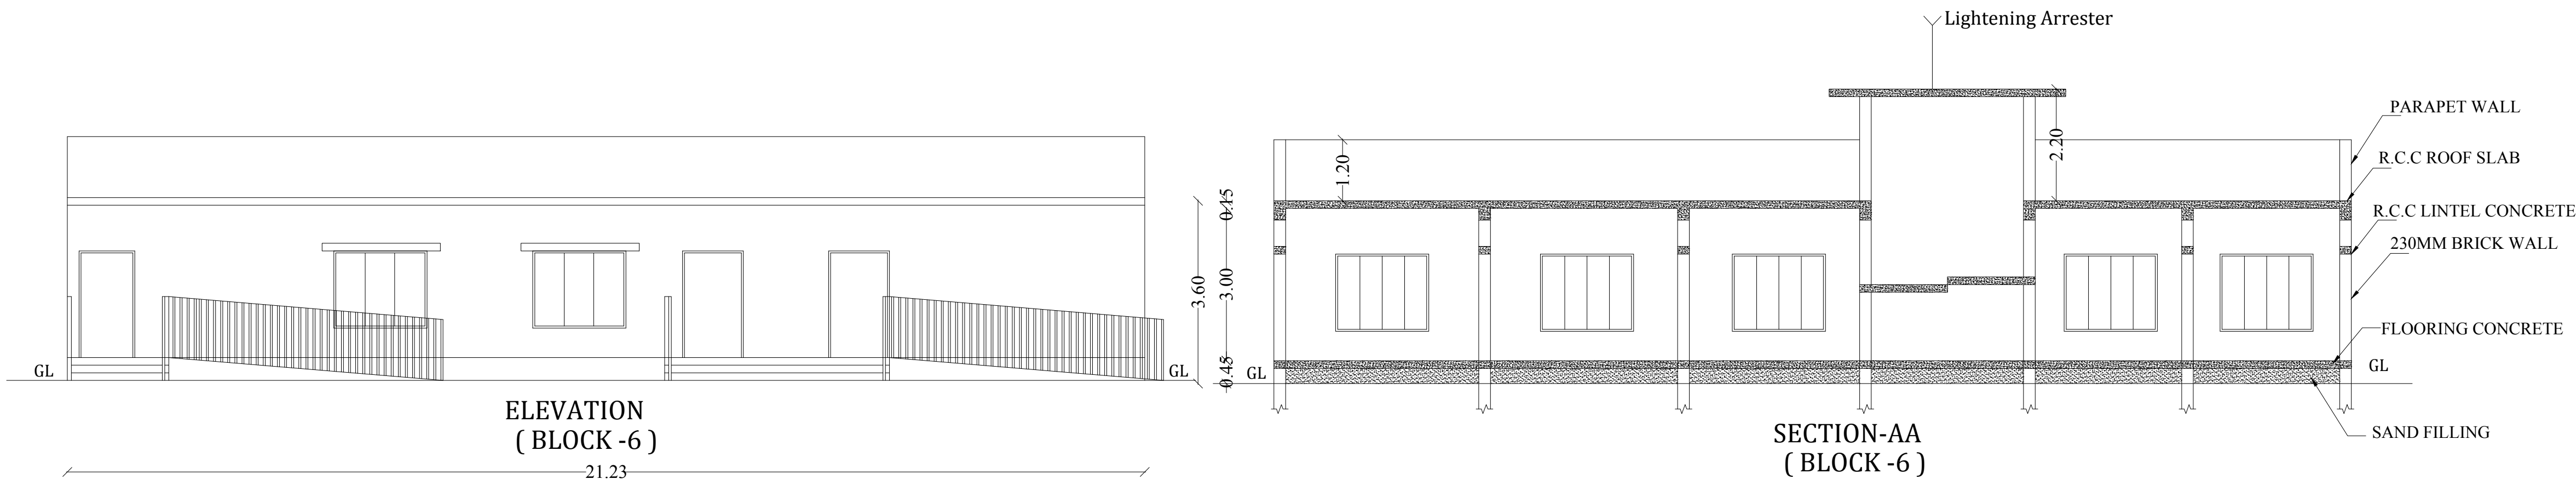

திருத்திய திட்ட அனுமதி மனை ஒப்புதல் மற்றும் திட்ட அனுமதி மதுரை உள்ளூர் திட்ட குழுமம் மதுரை-625017
ந.க.எண்.SWP/BPA/011713/2023 உத்தரவில் கண்டுள்ளவாறு நிபந்தனைகளுக்குட்பட்டு 'A'முதல் 'L' வரை என எல்லையிட்டு மனையிட ஒப்புதலும், கட்டிடத்திற்கு திட்ட அனுமதியும் அளிக்கப்படுகிறது
ம.வ/ம.உ.தி.கு எண்:300/2023
திருத்திய திட்ட அனுமதி எண்:307D/2023

PLAN SHOWING THE PROPOSED CONSTRUCTION OF INDUSTRIAL (OFFICE &TOILET) BUILDINGS (DHAL MILLS " GREEN CATEGORY ") IN S.NO:41/10B2, 10B5A, 10B5B,10B6A,10B6B, 10B6C,10B7,10B8,6A,6B,6C,11, AT SAMANATHAM VILLAGE, MADURAI SOUTH TALUK, MADURAI DISTRICT AND S.NO:102/ 4A3B, AT SOTTATHATTI VILLAGE , THIRUPPUVANAM TALUK, SIVAGANGAI DISTRICT. (SCALE 1:100)

JOINERY DETAILS			
D	DOOR	1.20 x 2.10	
D1	DOOR	0.76 x 2.10	
SD	SLIDING DOOR	1.20 x 2.10	
W	WINDOW	1.50 x 1.50	
W1	WINDOW	1.84 x 1.50	
V	VENTILATOR	0.76 x 0.76	

AREA DETAILS: (BLOCK -3)			
Descriptions	Non FSI	FSI	Total Area
Area of the Ground Floor Block -3		100.71	100.71

AREA DETAILS: (BLOCK -6)			
Descriptions	Non FSI	FSI	Total Area
Area of the Ground Floor Block -6		127.38	127.38
Area of the Head Room Block -6	20.76		20.76
Total Area	20.76	127.38	148.14

AREA DETAILS: (BLOCK -7)			
Descriptions	Non FSI	FSI	Total Area
Area of the Ground Floor Block -7		42.57	42.57

NOTE:
FE - FIRE EXTINGUISHER
FA - FIRE ALARM

ARCHITECT	APPLICANT
STRUCTURAL ENGINEER	ENGINEER

PLAN SHOWING THE PROPOSED CONSTRUCTION OF INDUSTRIAL (COLD STORAGE) BUILDING (DHAL MILLS " GREEN CATEGORY ") IN S.NO:41/10B2, 10B5A, 10B5B,10B6A,10B6B, 10B6C,10B7,10B8,6A,6B,6C,11, AT SAMANATHAM VILLAGE, MADURAI SOUTH TALUK, MADURAI DISTRICT AND S.NO:102/ 4A3B, AT SOTTATHATTI VILLAGE , THIRUPPUVANAM TALUK, SIVAGANGAI DISTRICT. (SCALE 1:100)

JOINERY DETAILS

RS	ROLLING SHUTTER	3.00 x 3.05
D	DOOR	1.20 x 2.10
W	WINDOW	1.52 x 1.52

AREA DETAILS: (BLOCK -2)

Descriptions	Non FSI	FSI	Total Area
Area of the Ground Floor Block - 2		896.00	896.00
Total Area		896.00	896.00





(Pump,Lightings, Compressor 20.00hp





NOTE:

FE - FIRE EXTINGUISHER
FA - FIRE ALARM

OFFICE USE

திருத்திய திட்ட அனுமதி
மனை ஒப்புதல் மற்றும் திட்ட அனுமதி
மதுரை உள்ளூர் திட்ட குழுவும்
மதுரை-625017
ந.க.எண்:SWP/BPA/011713/2023 உத்தரவில் கண்டுள்ளவாறு
நிபந்தனைகளுக்குட்பட்டு 'A'முதல் 'I' வரை என
எல்லையிட்டு மனையிட ஒப்புதலும், கட்டிடத்திற்கு
திட்ட அனுமதியும் அளிக்கப்படுகிறது
ம.வ/ம.உ.தி.கு எண்:300/2023
திருத்திய திட்ட அனுமதி எண்:307C/2023

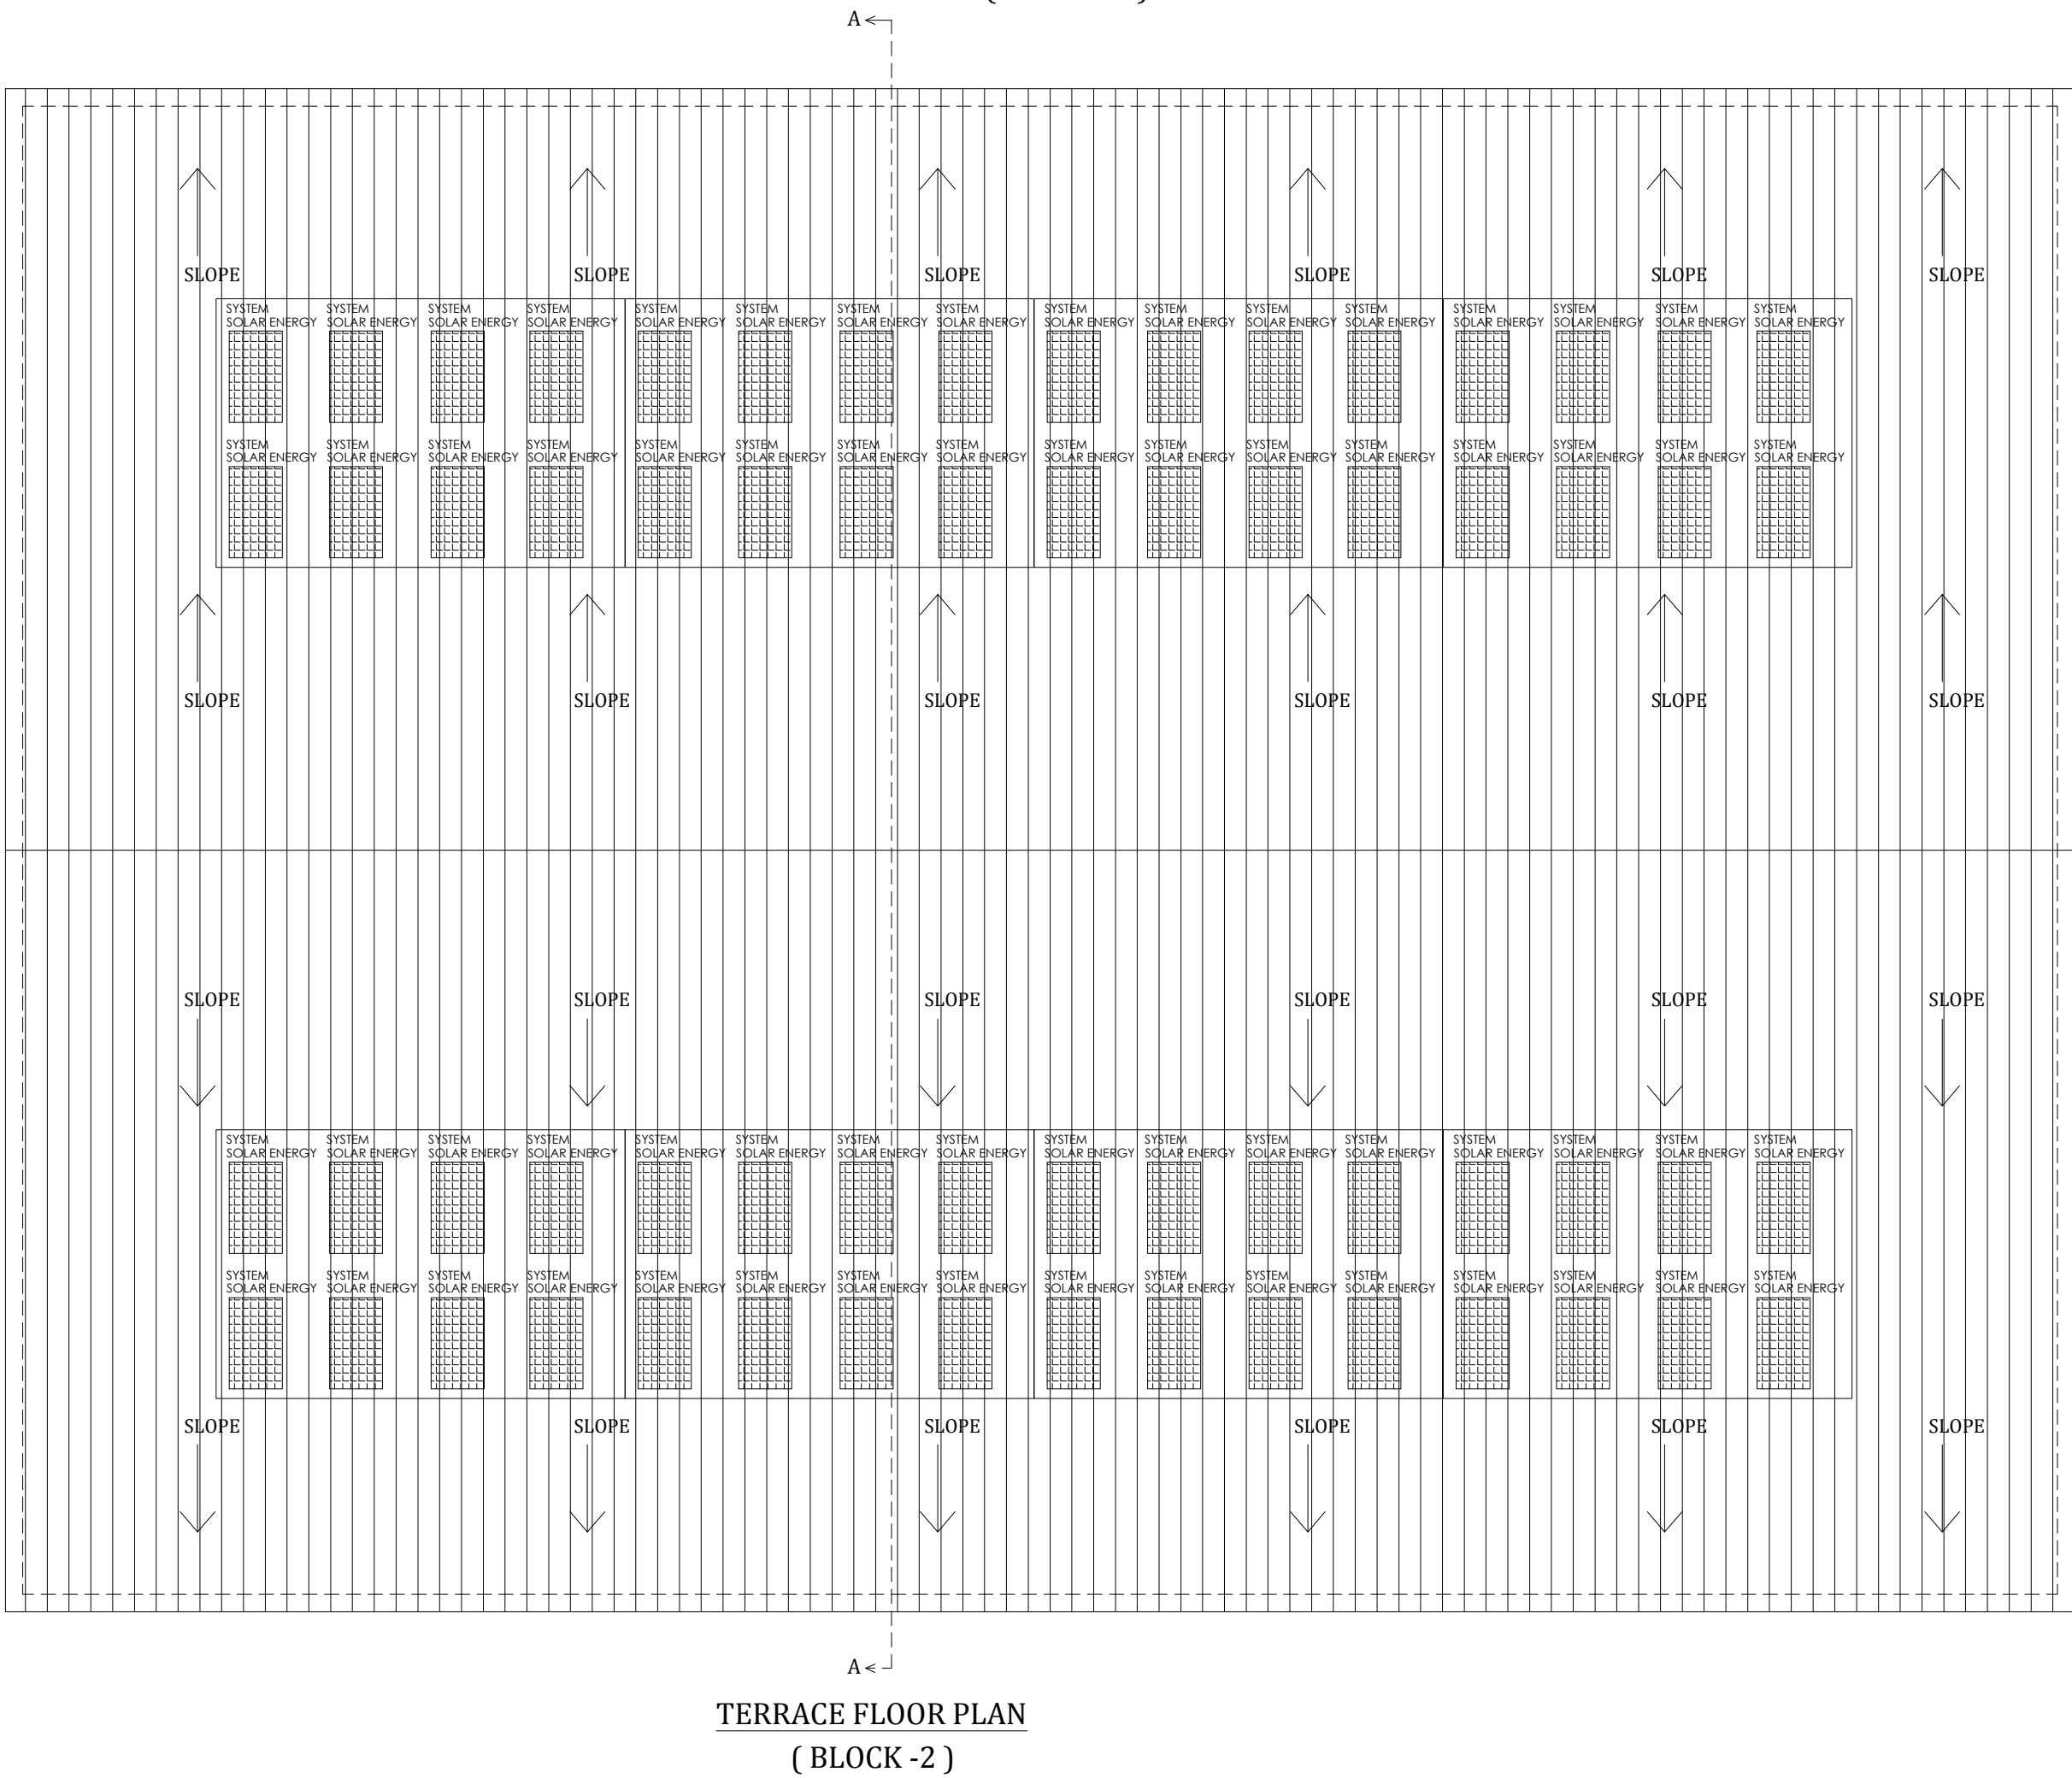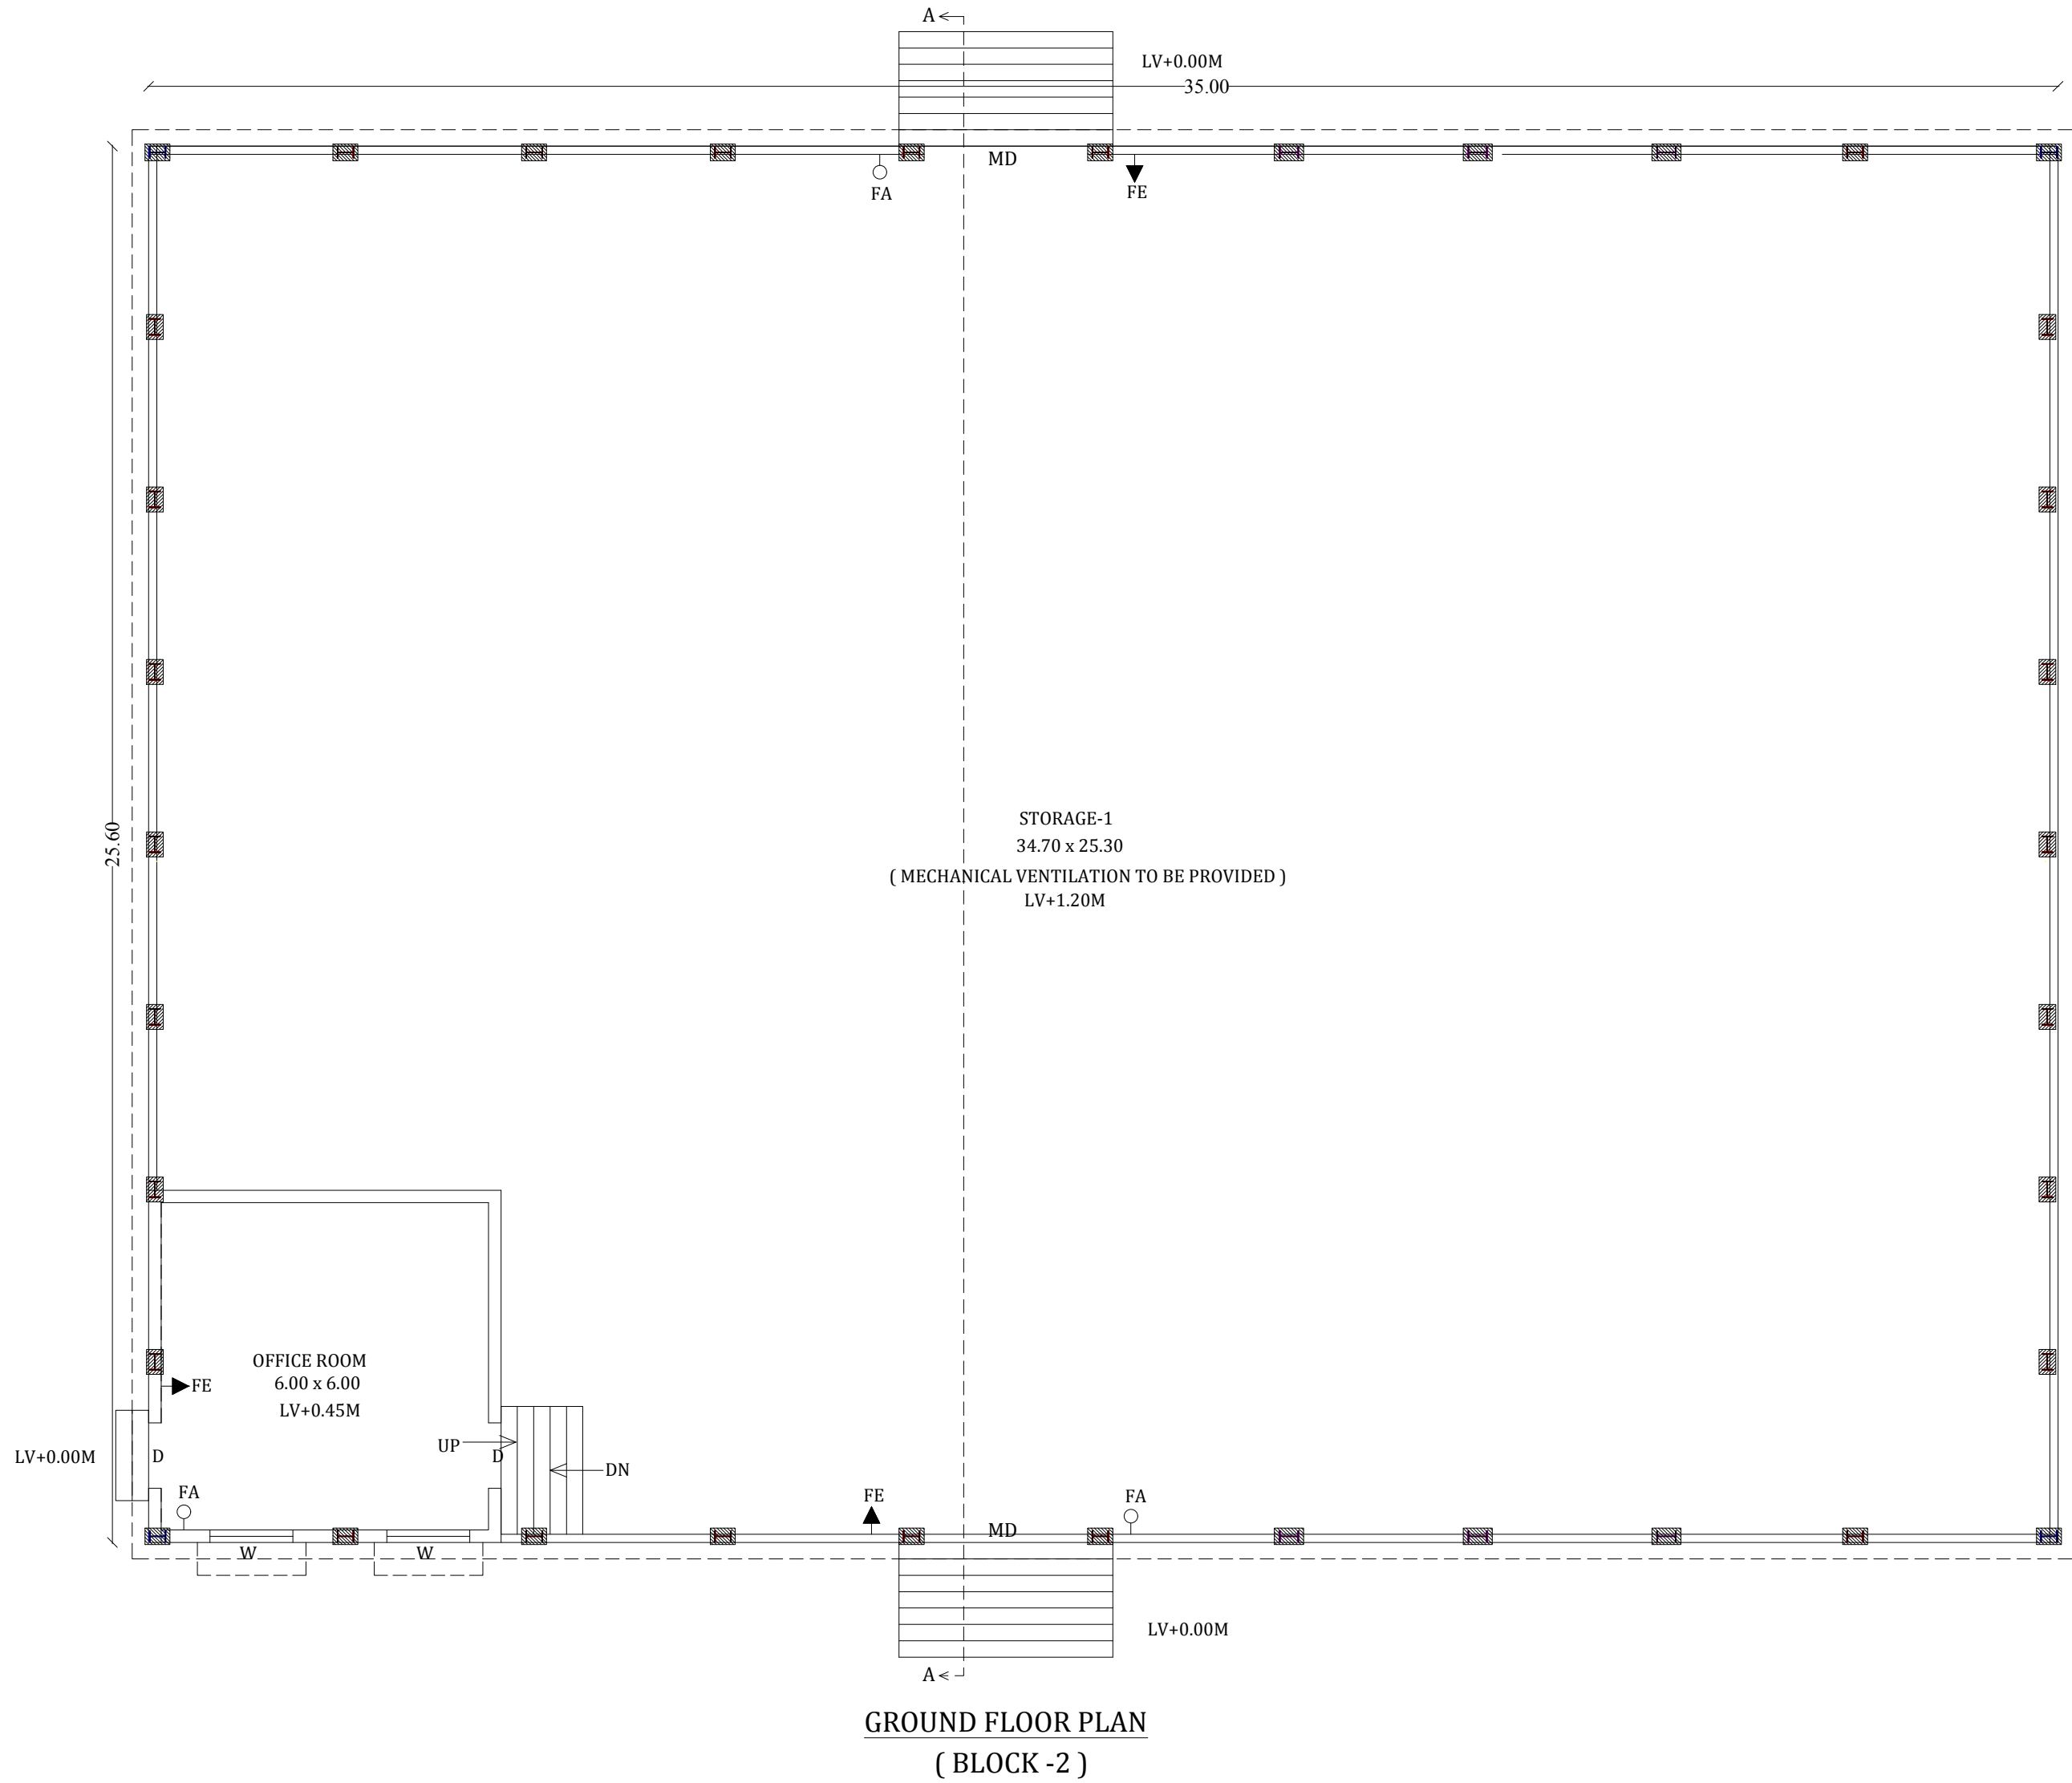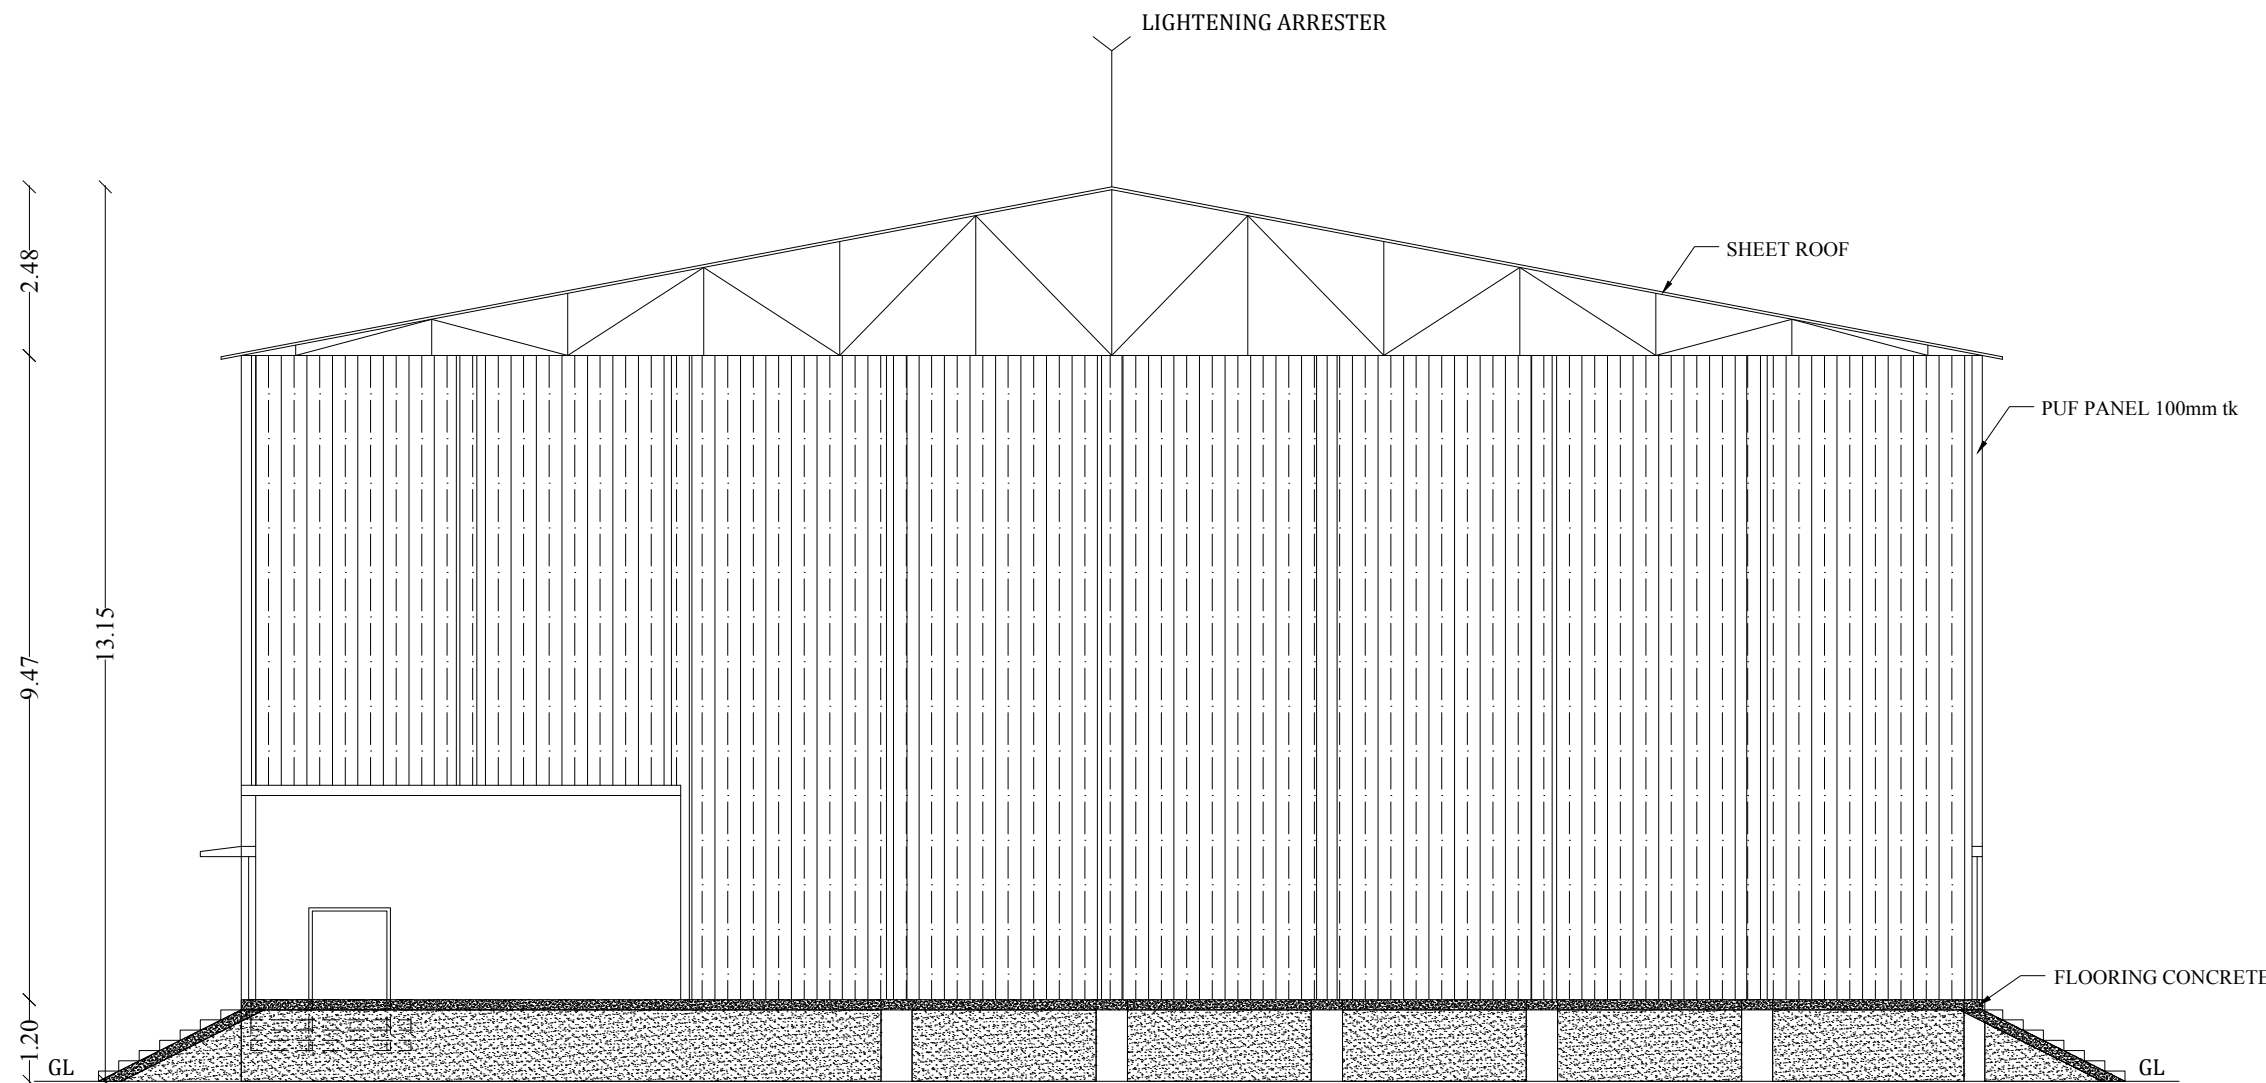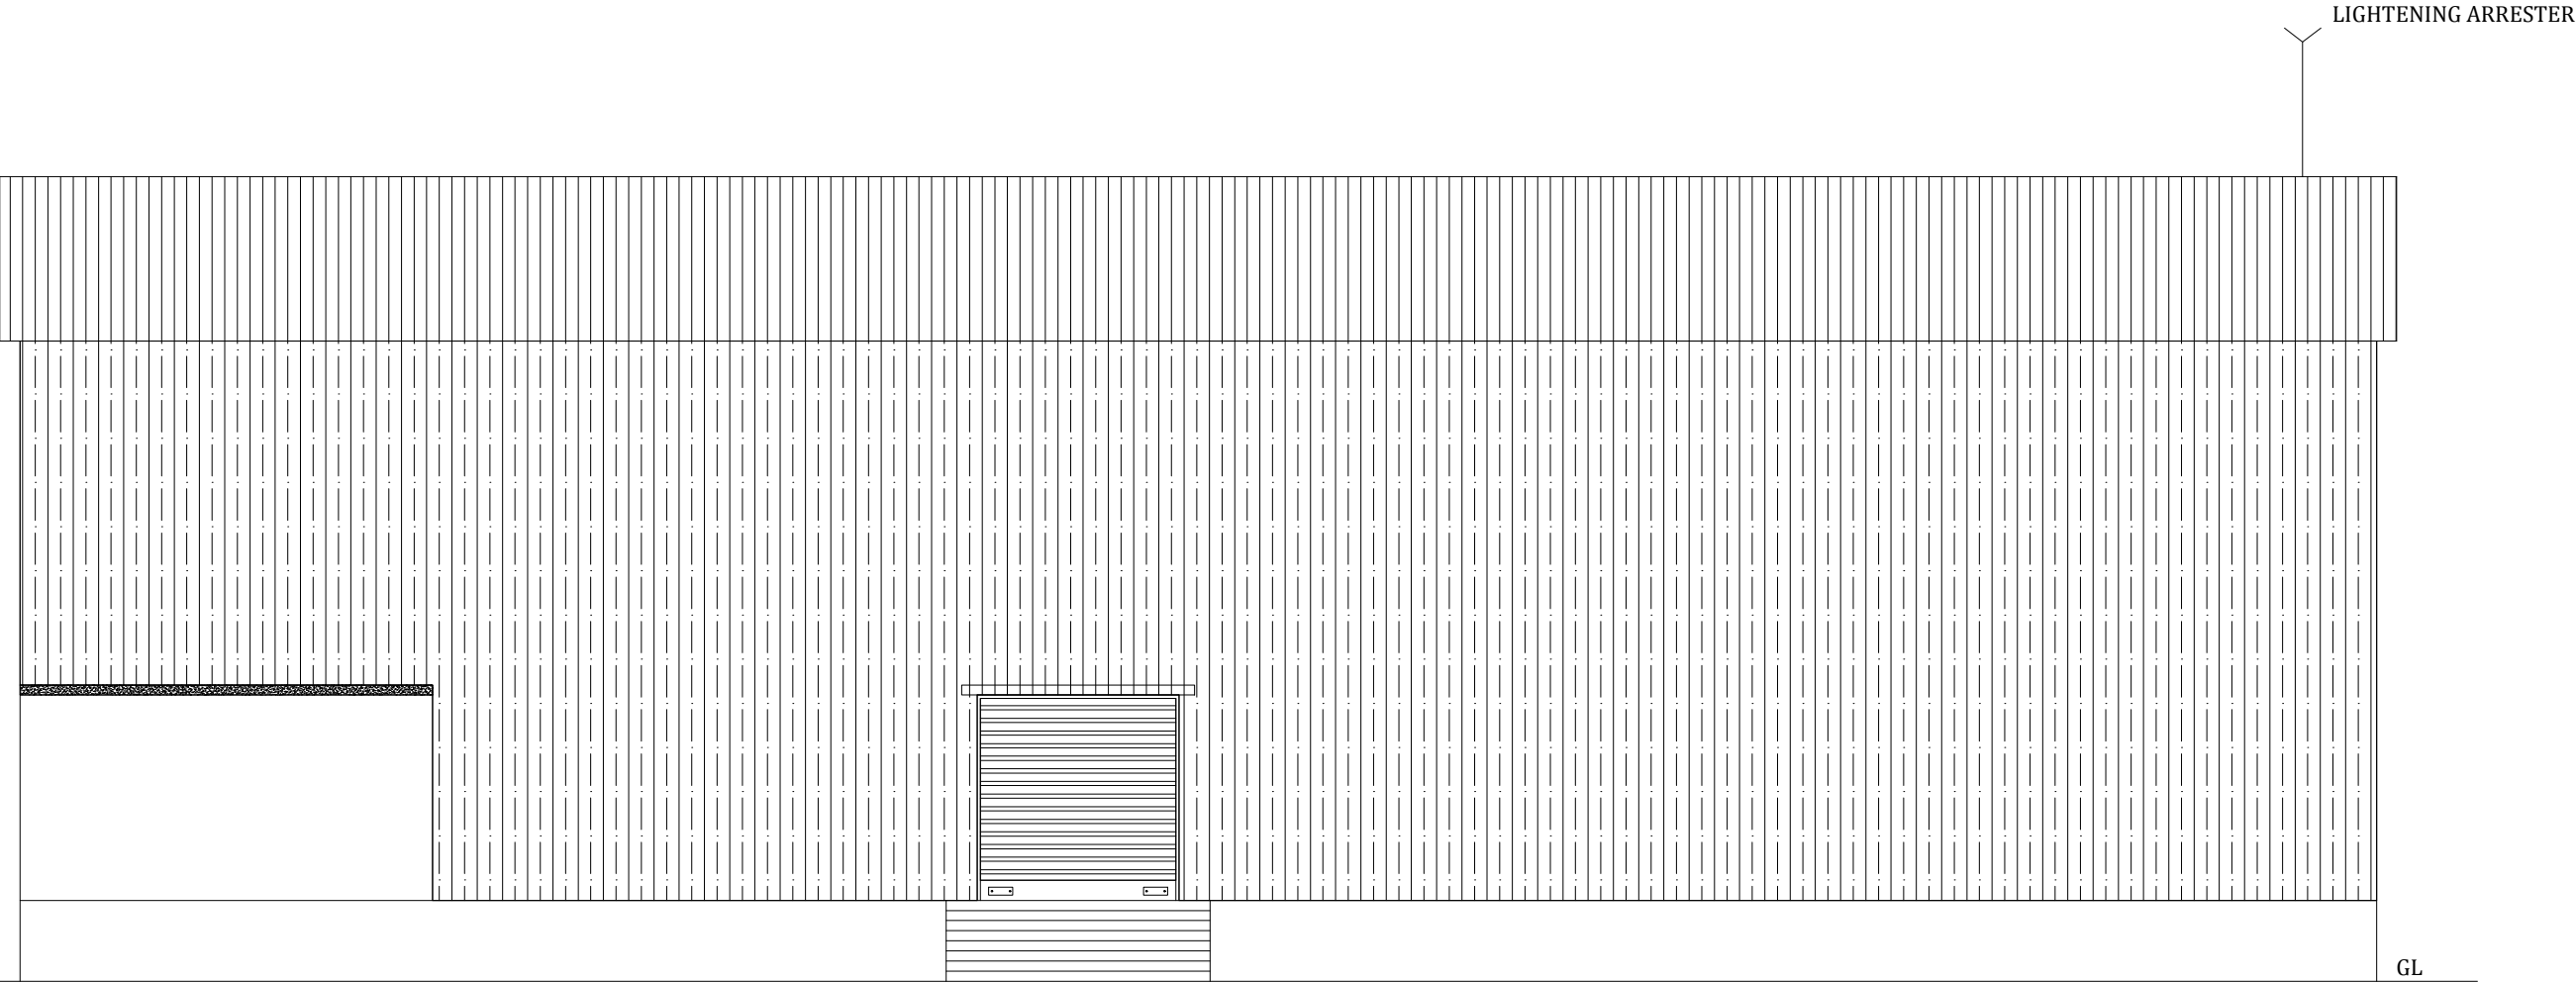

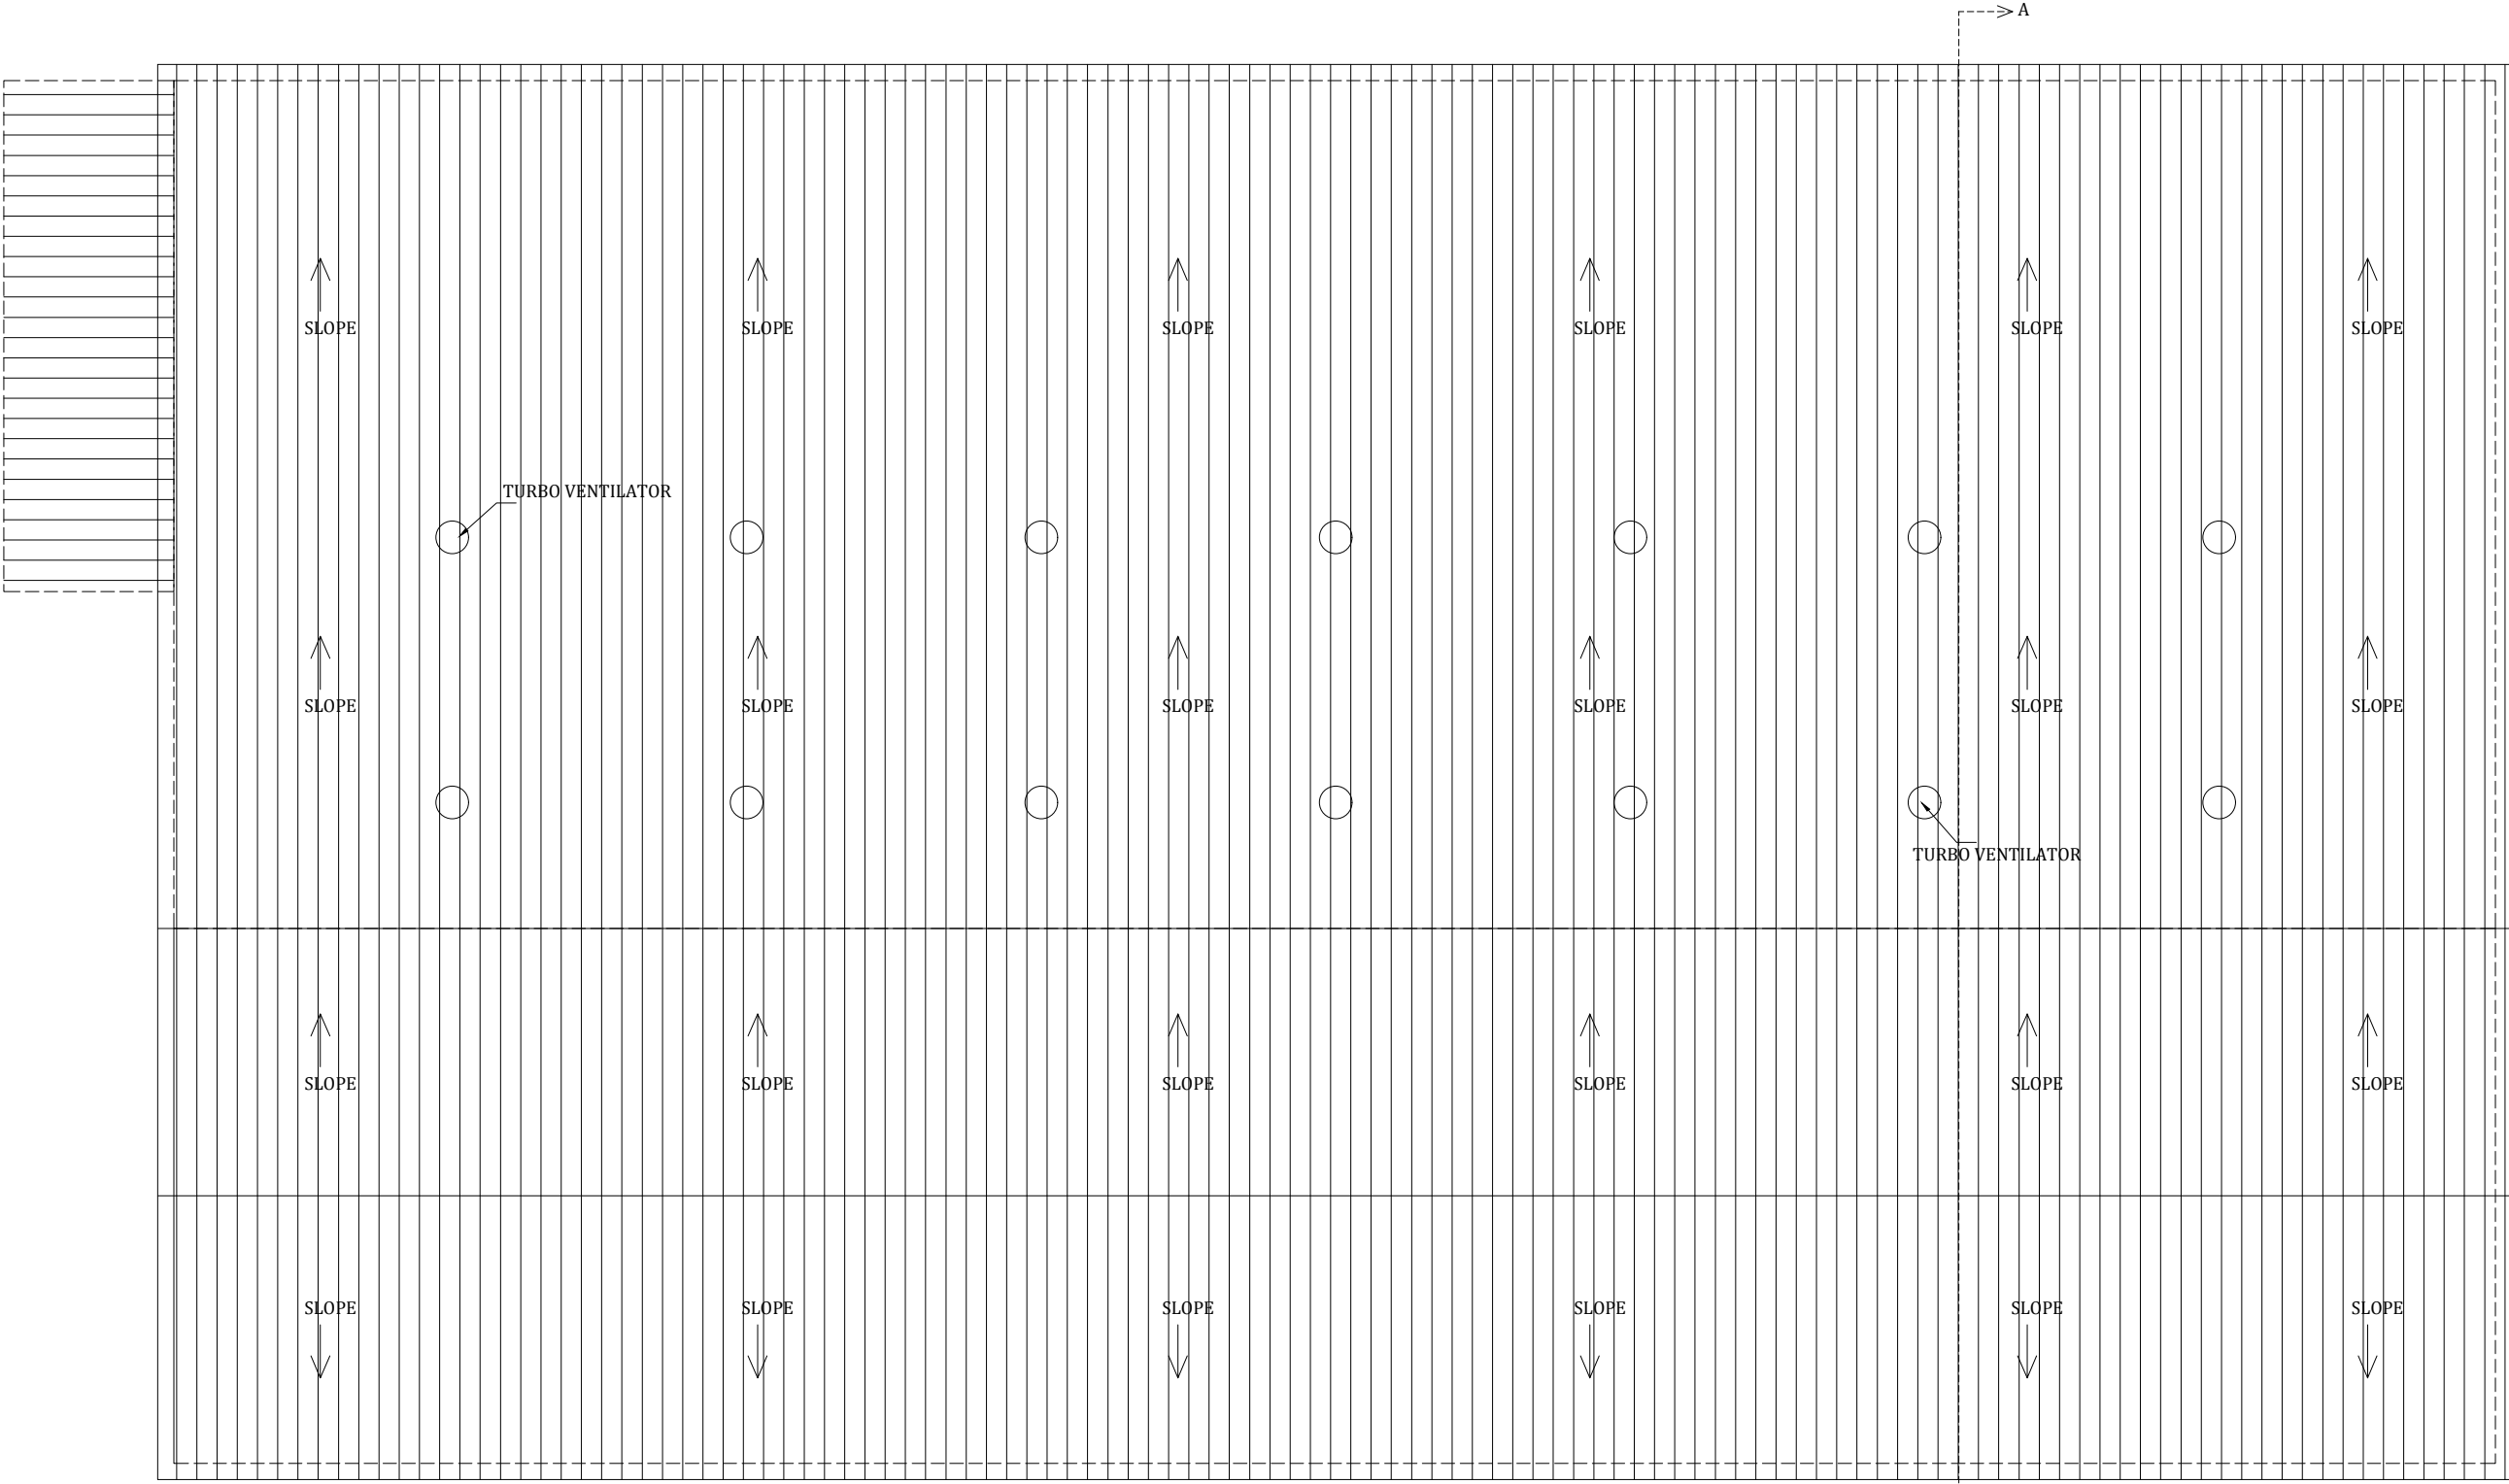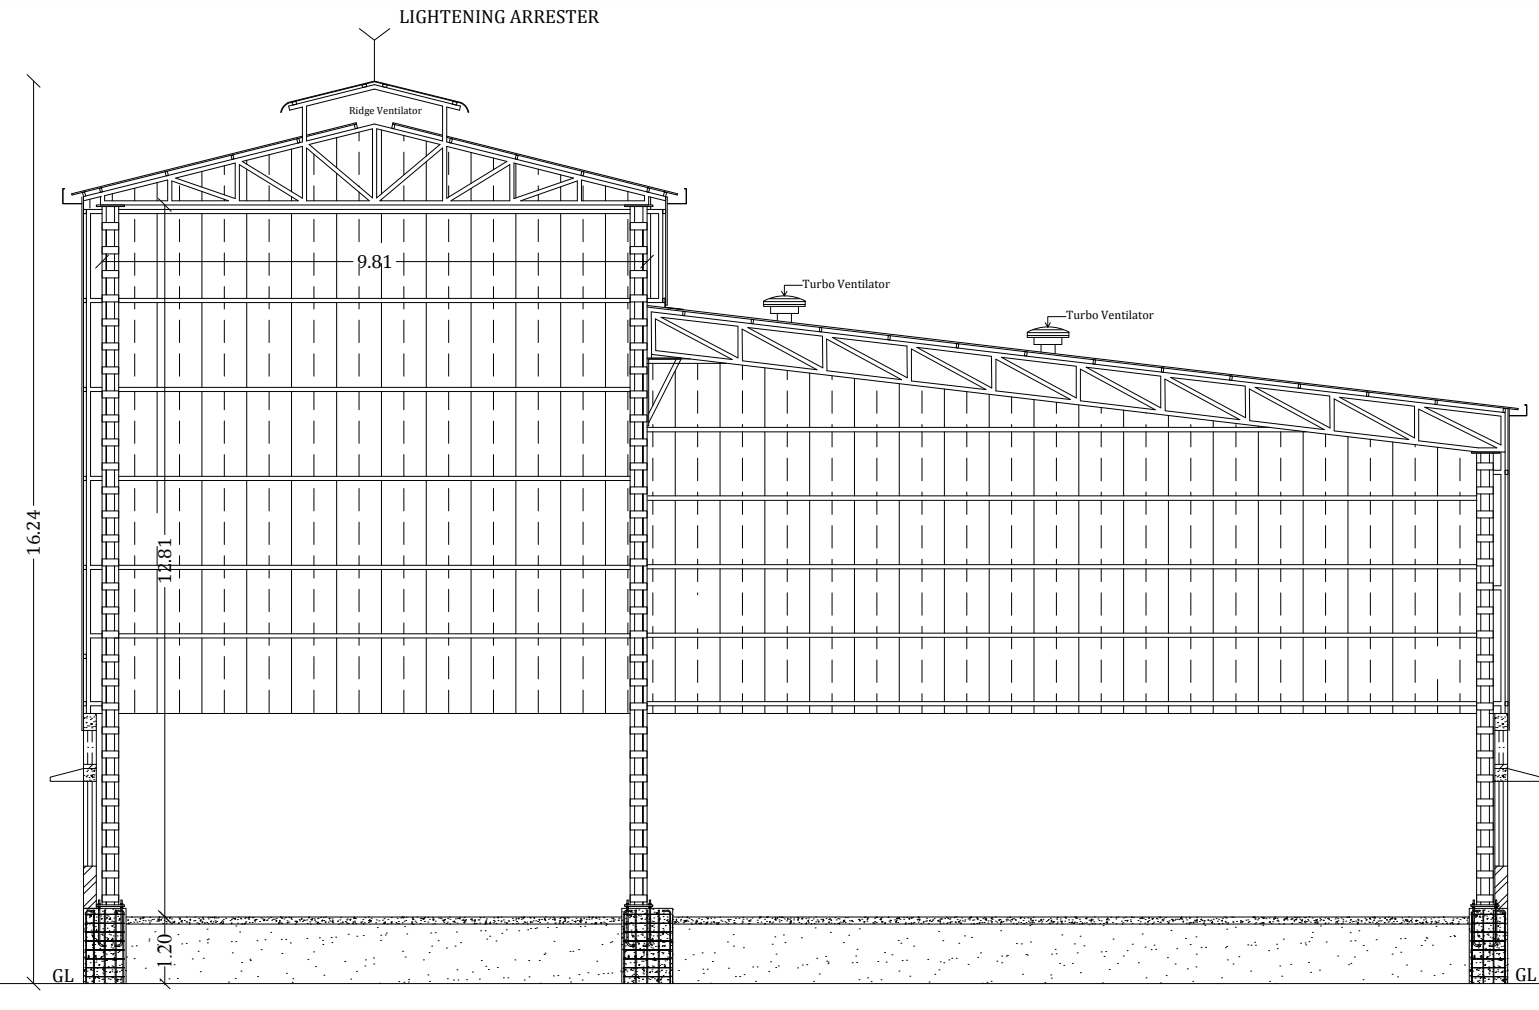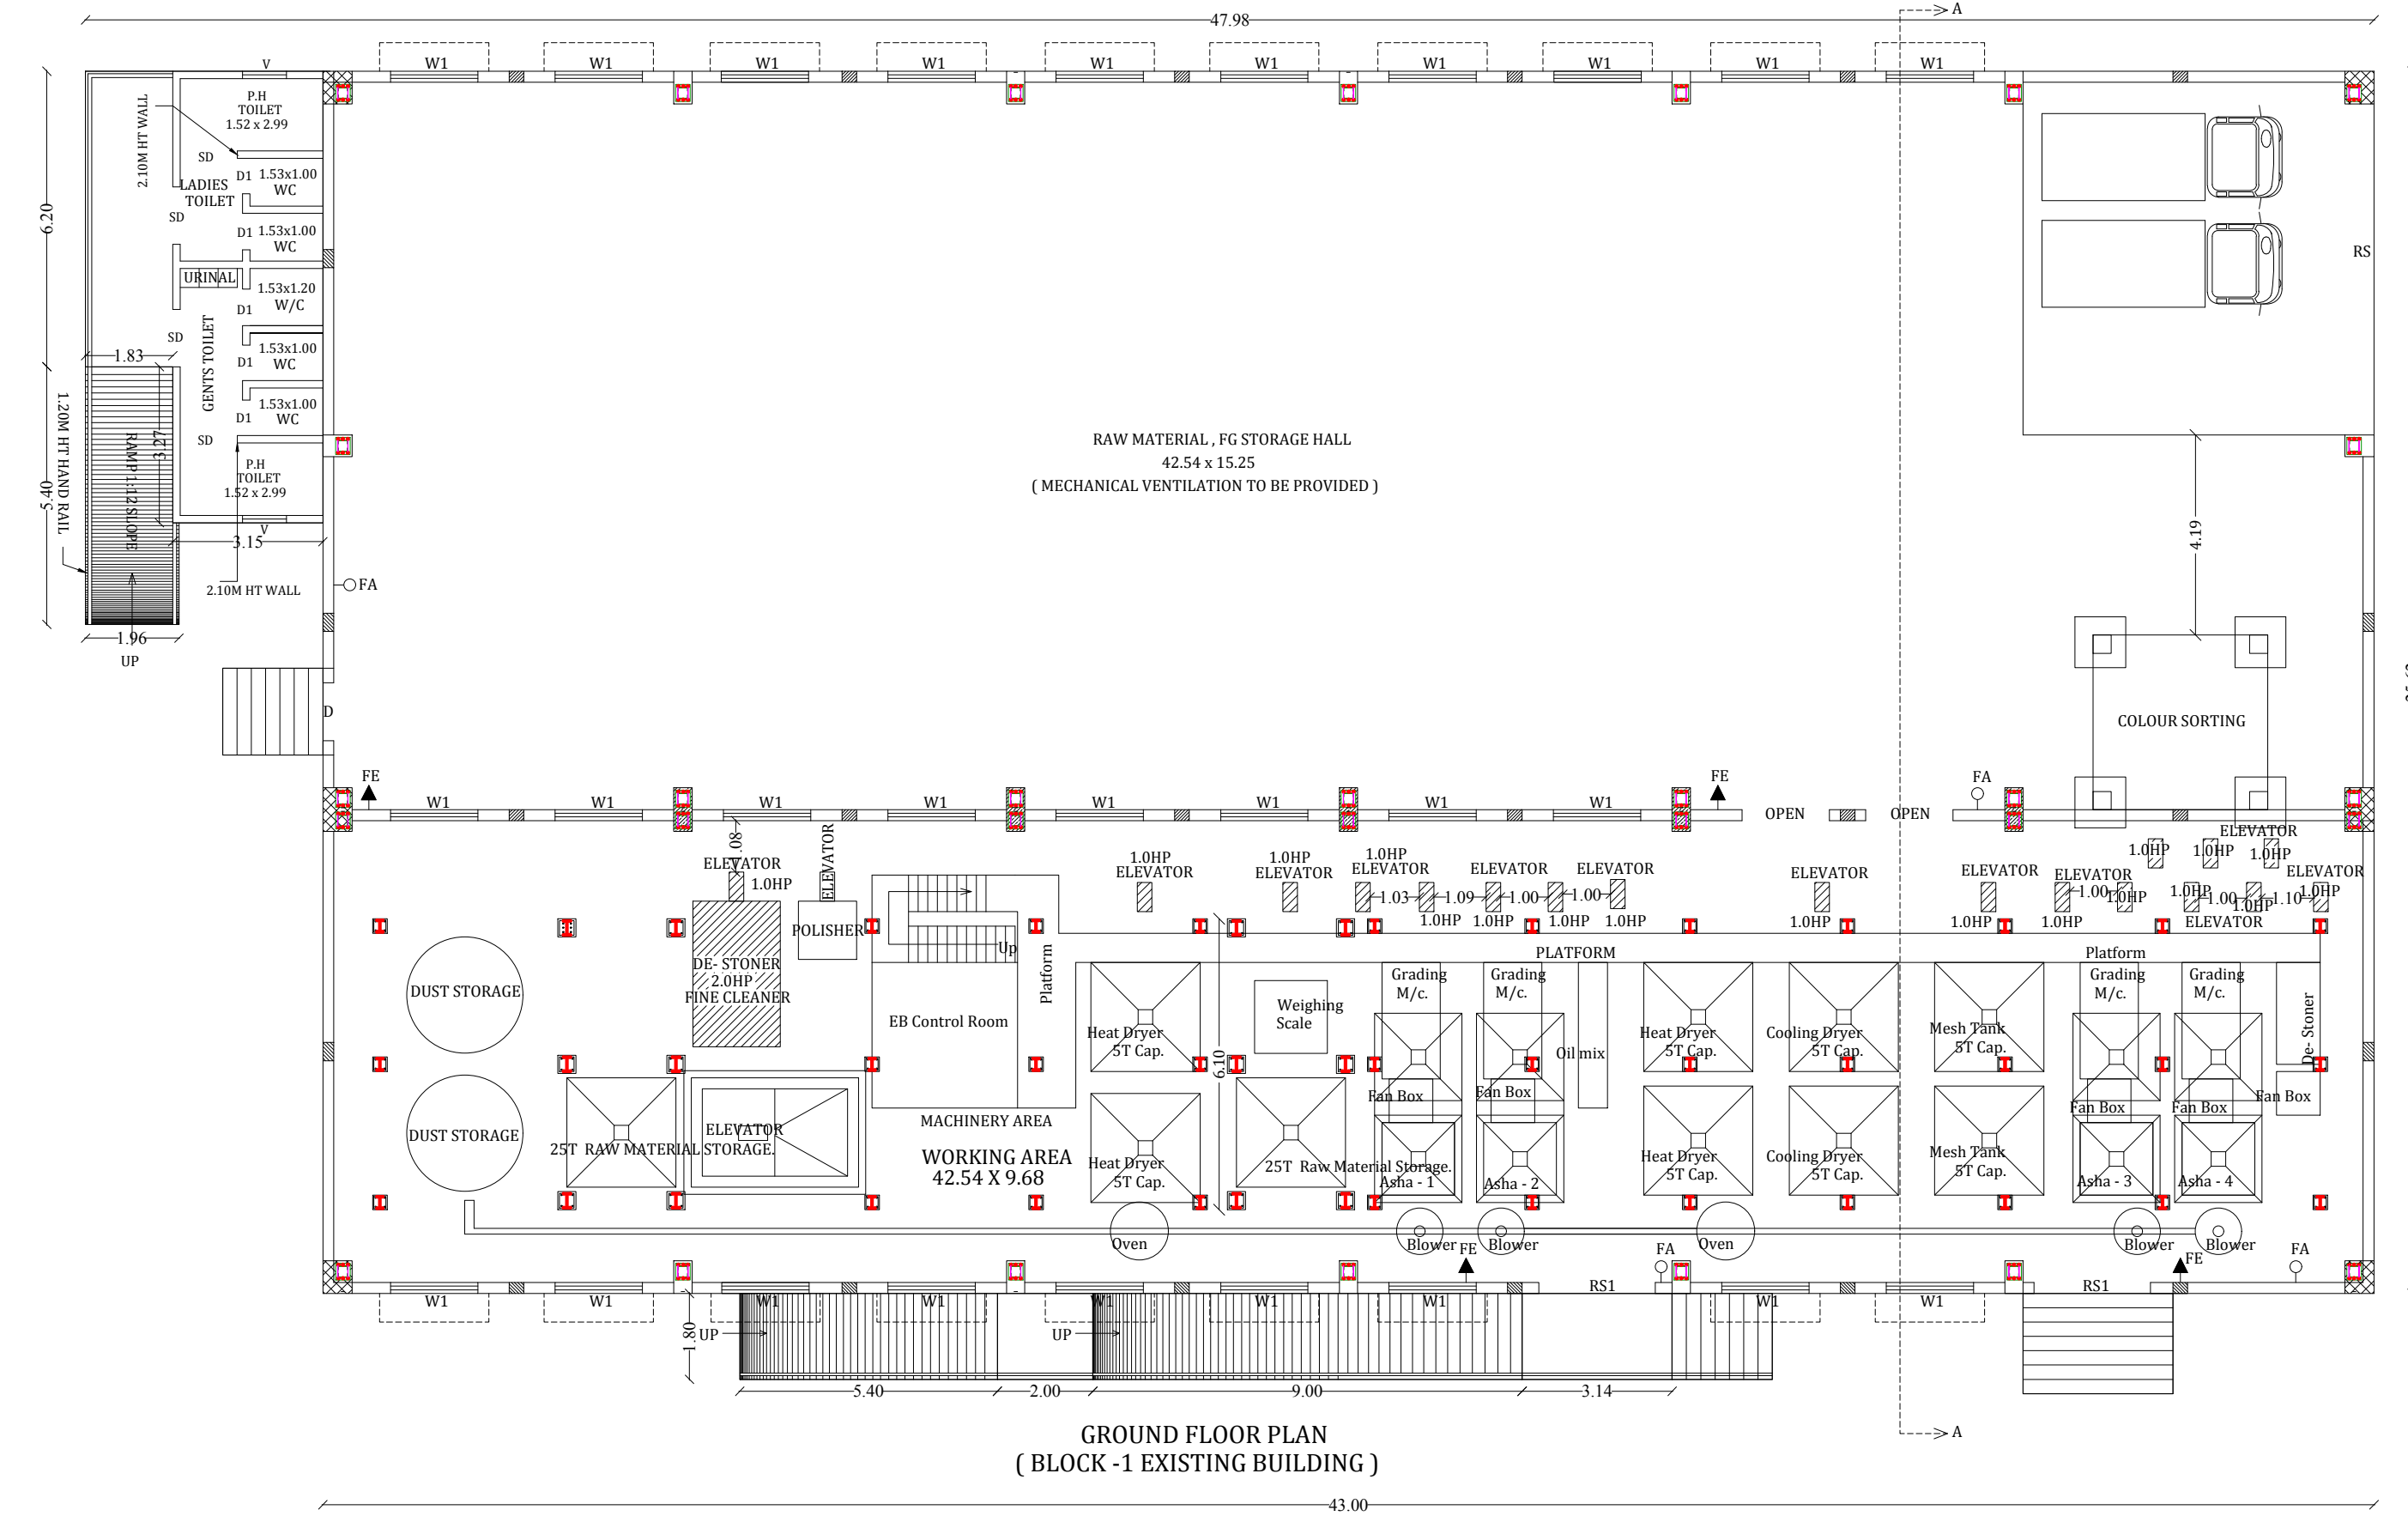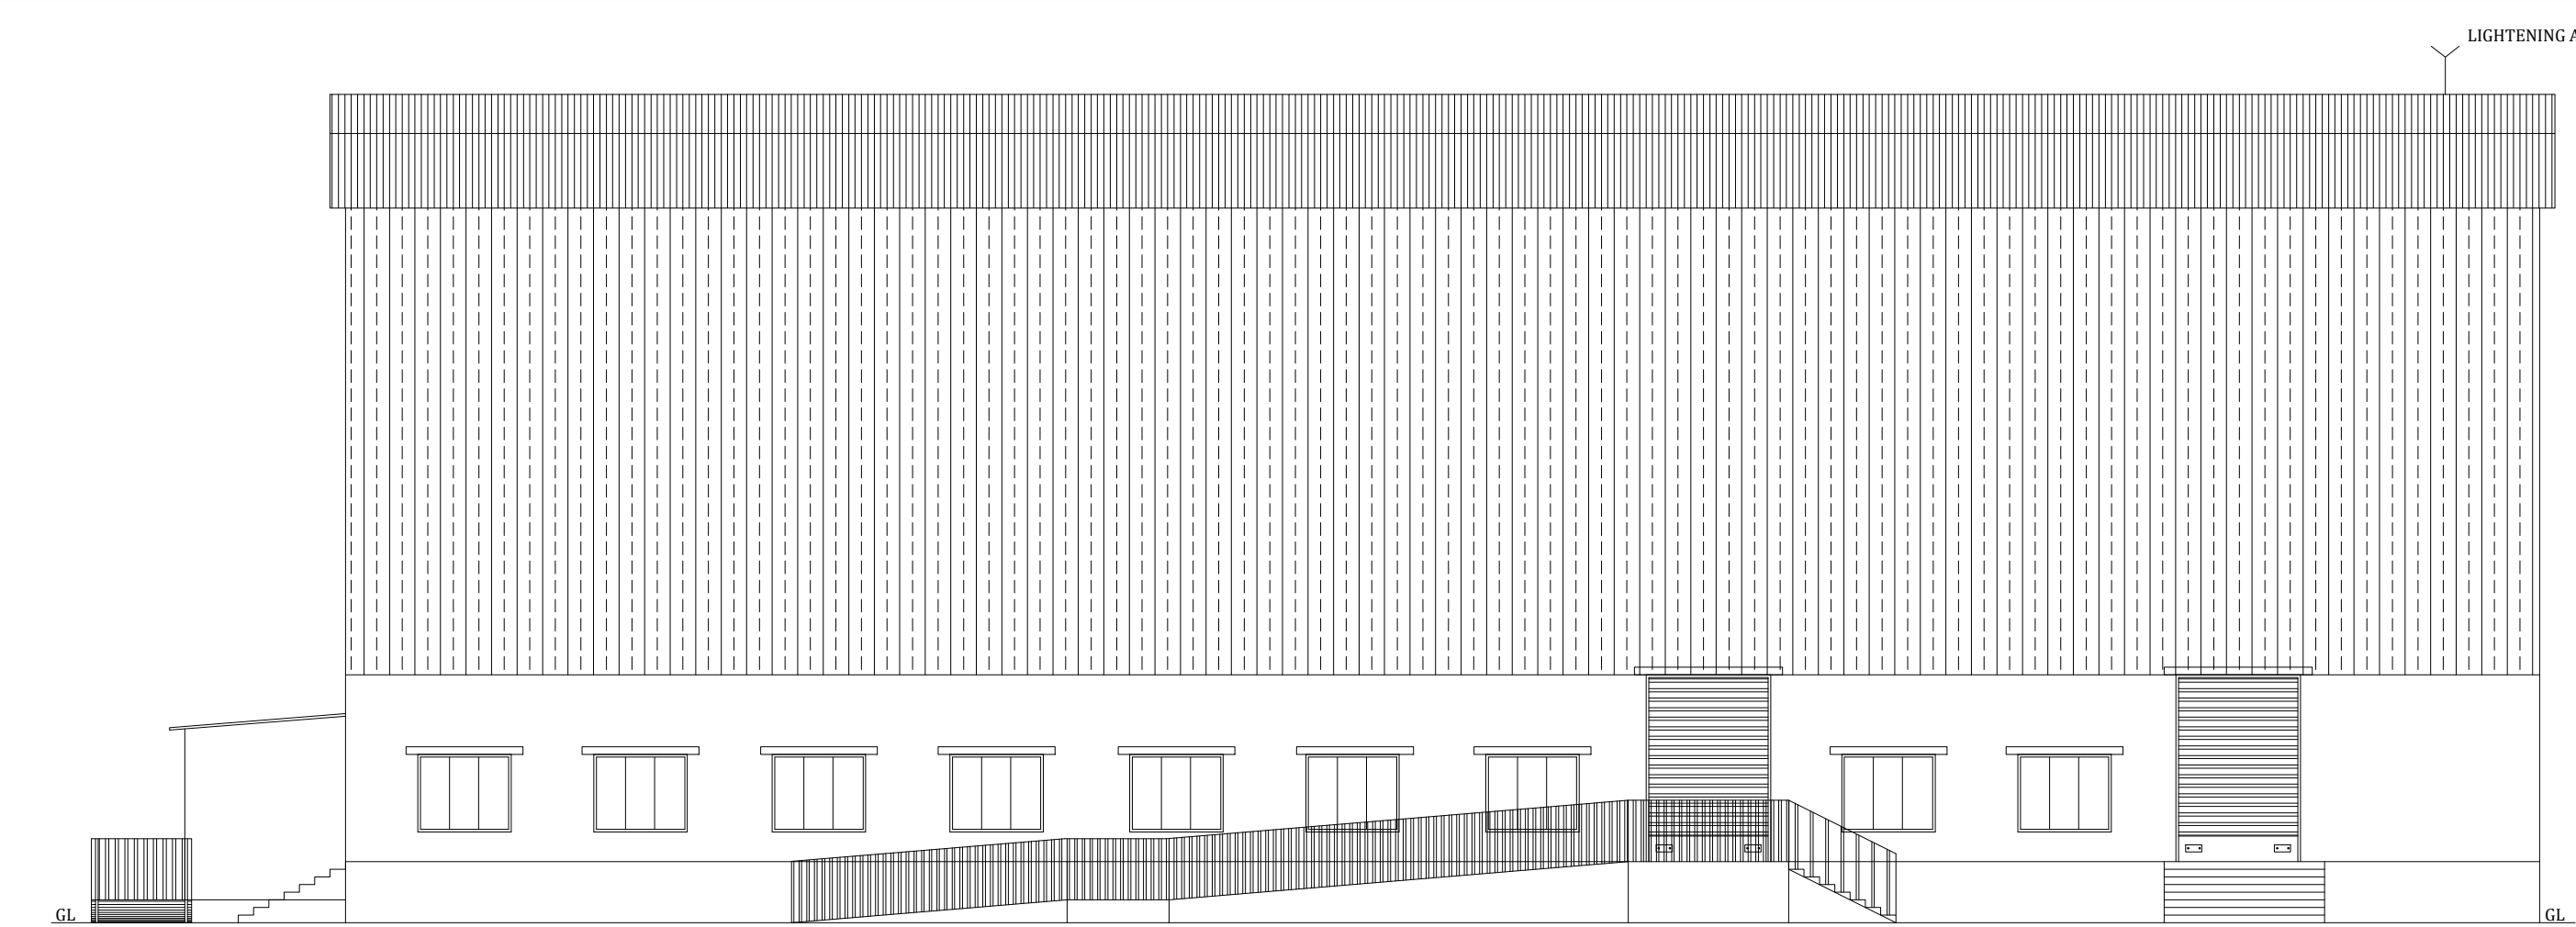

REVISED PLAN SHOWING THE EXISTING FOR INDUSTRIAL (WORKING HALL, RAW MATERIAL,FG STORAGE HALL) BUILDING (DHAL MILLS " GREEN CATEGORY ") IN S.NO:41/10B2, 10B5A,10B5B, 10B6A,10B6B,10B6C,10B7,10B8,6A,6B,6C,11, AT SAMANATHAM VILLAGE, MADURAI SOUTH TALUK, MADURAI DISTRICT AND S.NO:102/ 4A3B, AT SOTTATHATTI VILLAGE , THIRUPPUVANAM TALUK, SIVAGANGAI DISTRICT. (SCALE 1:100)




JOINERY DETAILS			
RS	ROLLING SHUTTER	6.95 x 4.86	
RSI	ROLLING SHUTTER	2.44 x 3.66	
D	DOOR	1.22 x 2.10	
D1	DOOR	0.76 x 2.10	
SD	SLIDING DOOR	1.20 x 2.10	
W1	WINDOW	1.83 x 1.52	
V	VENTILATOR	0.92 x 0.76	

AREA DETAILS: (BLOCK -1)			
Descriptions	Non FSI	FSI	Total Area
Area of the Ground Floor Existing Building Block - 1		1101.53	1101.53
Area of the Ground Floor Proposed Building Block - 1		41.12	41.12
Total Area		1142.65	1142.65

MECHINERIE DETAILS			
M/C NO	Name of Mechineries	Mechineries HP	
1	Elevator-1 to 19	19.00	
2	De-Stoner	2.00	
(Pump,Lightings, Compressor		40.00	
TOTAL HP		61.00	


NOTE:
FE - FIRE EXTINGUISHER
FA - FIRE ALARM

திருத்திய திட்ட அனுமதி
மனை ஒட்டத்தில் மற்றும் திட்ட அனுமதி
மதுரை உ...என்ற திட்ட குடியும்
மதுரை-625017
ந.க.எண்:SWP/BPA/01/1713/2023 உத்தரவில் கண்டுள்ளவாறு
நிபந்தனைகளுக்குட்பட்டு 'A'முதல் 'L' வரை என்
எல்லைபிட்டு மனையிட ஒப்புதலும், கட்டிடத்திற்கு
திட்ட அனுமதியும் அளிக்கப்படுகிறது
ம.வ/ம.உ...தி.கு எண்:300/2023
திருத்திய திட்ட அனுமதி எண்:307B/2023

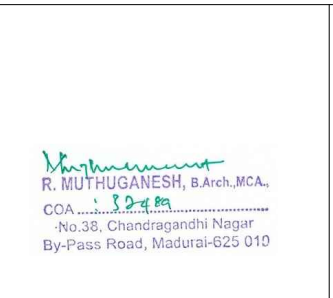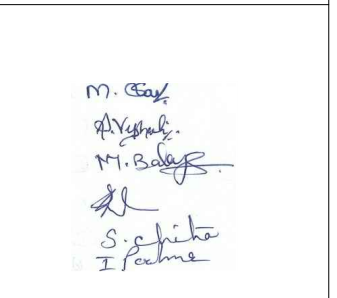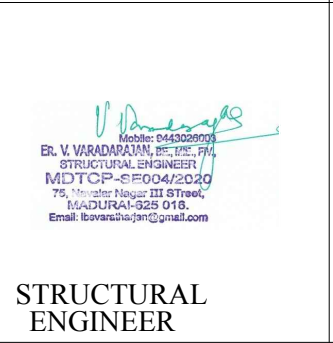 ARCHITECT	 APPLICANT
 STRUCTURAL ENGINEER	 ENGINEER

REVISED SITE PLAN SHOWING THE EXISTING AND PROPOSED ADDITIONAL CONSTRUCTION OF INDUSTRIAL BUILDING (DHAL MILLS " GREEN CATEGORY ")
IN S.NO:41/10B2, 10B5A,10B5B,10B6A,10B6B,10B6C,10B7,10B8,6A,6B,6C,11, AT SAMANATHAM VILLAGE,MADURAI SOUTH TALUK,MADURAI DISTRICT AND
S.NO:102/ 4A3B, AT SOTTATHATTI VILLAGE , THIRUPPUVANAM TALUK, SIVAGANGAI DISTRICT.

(SCALE 1:400)

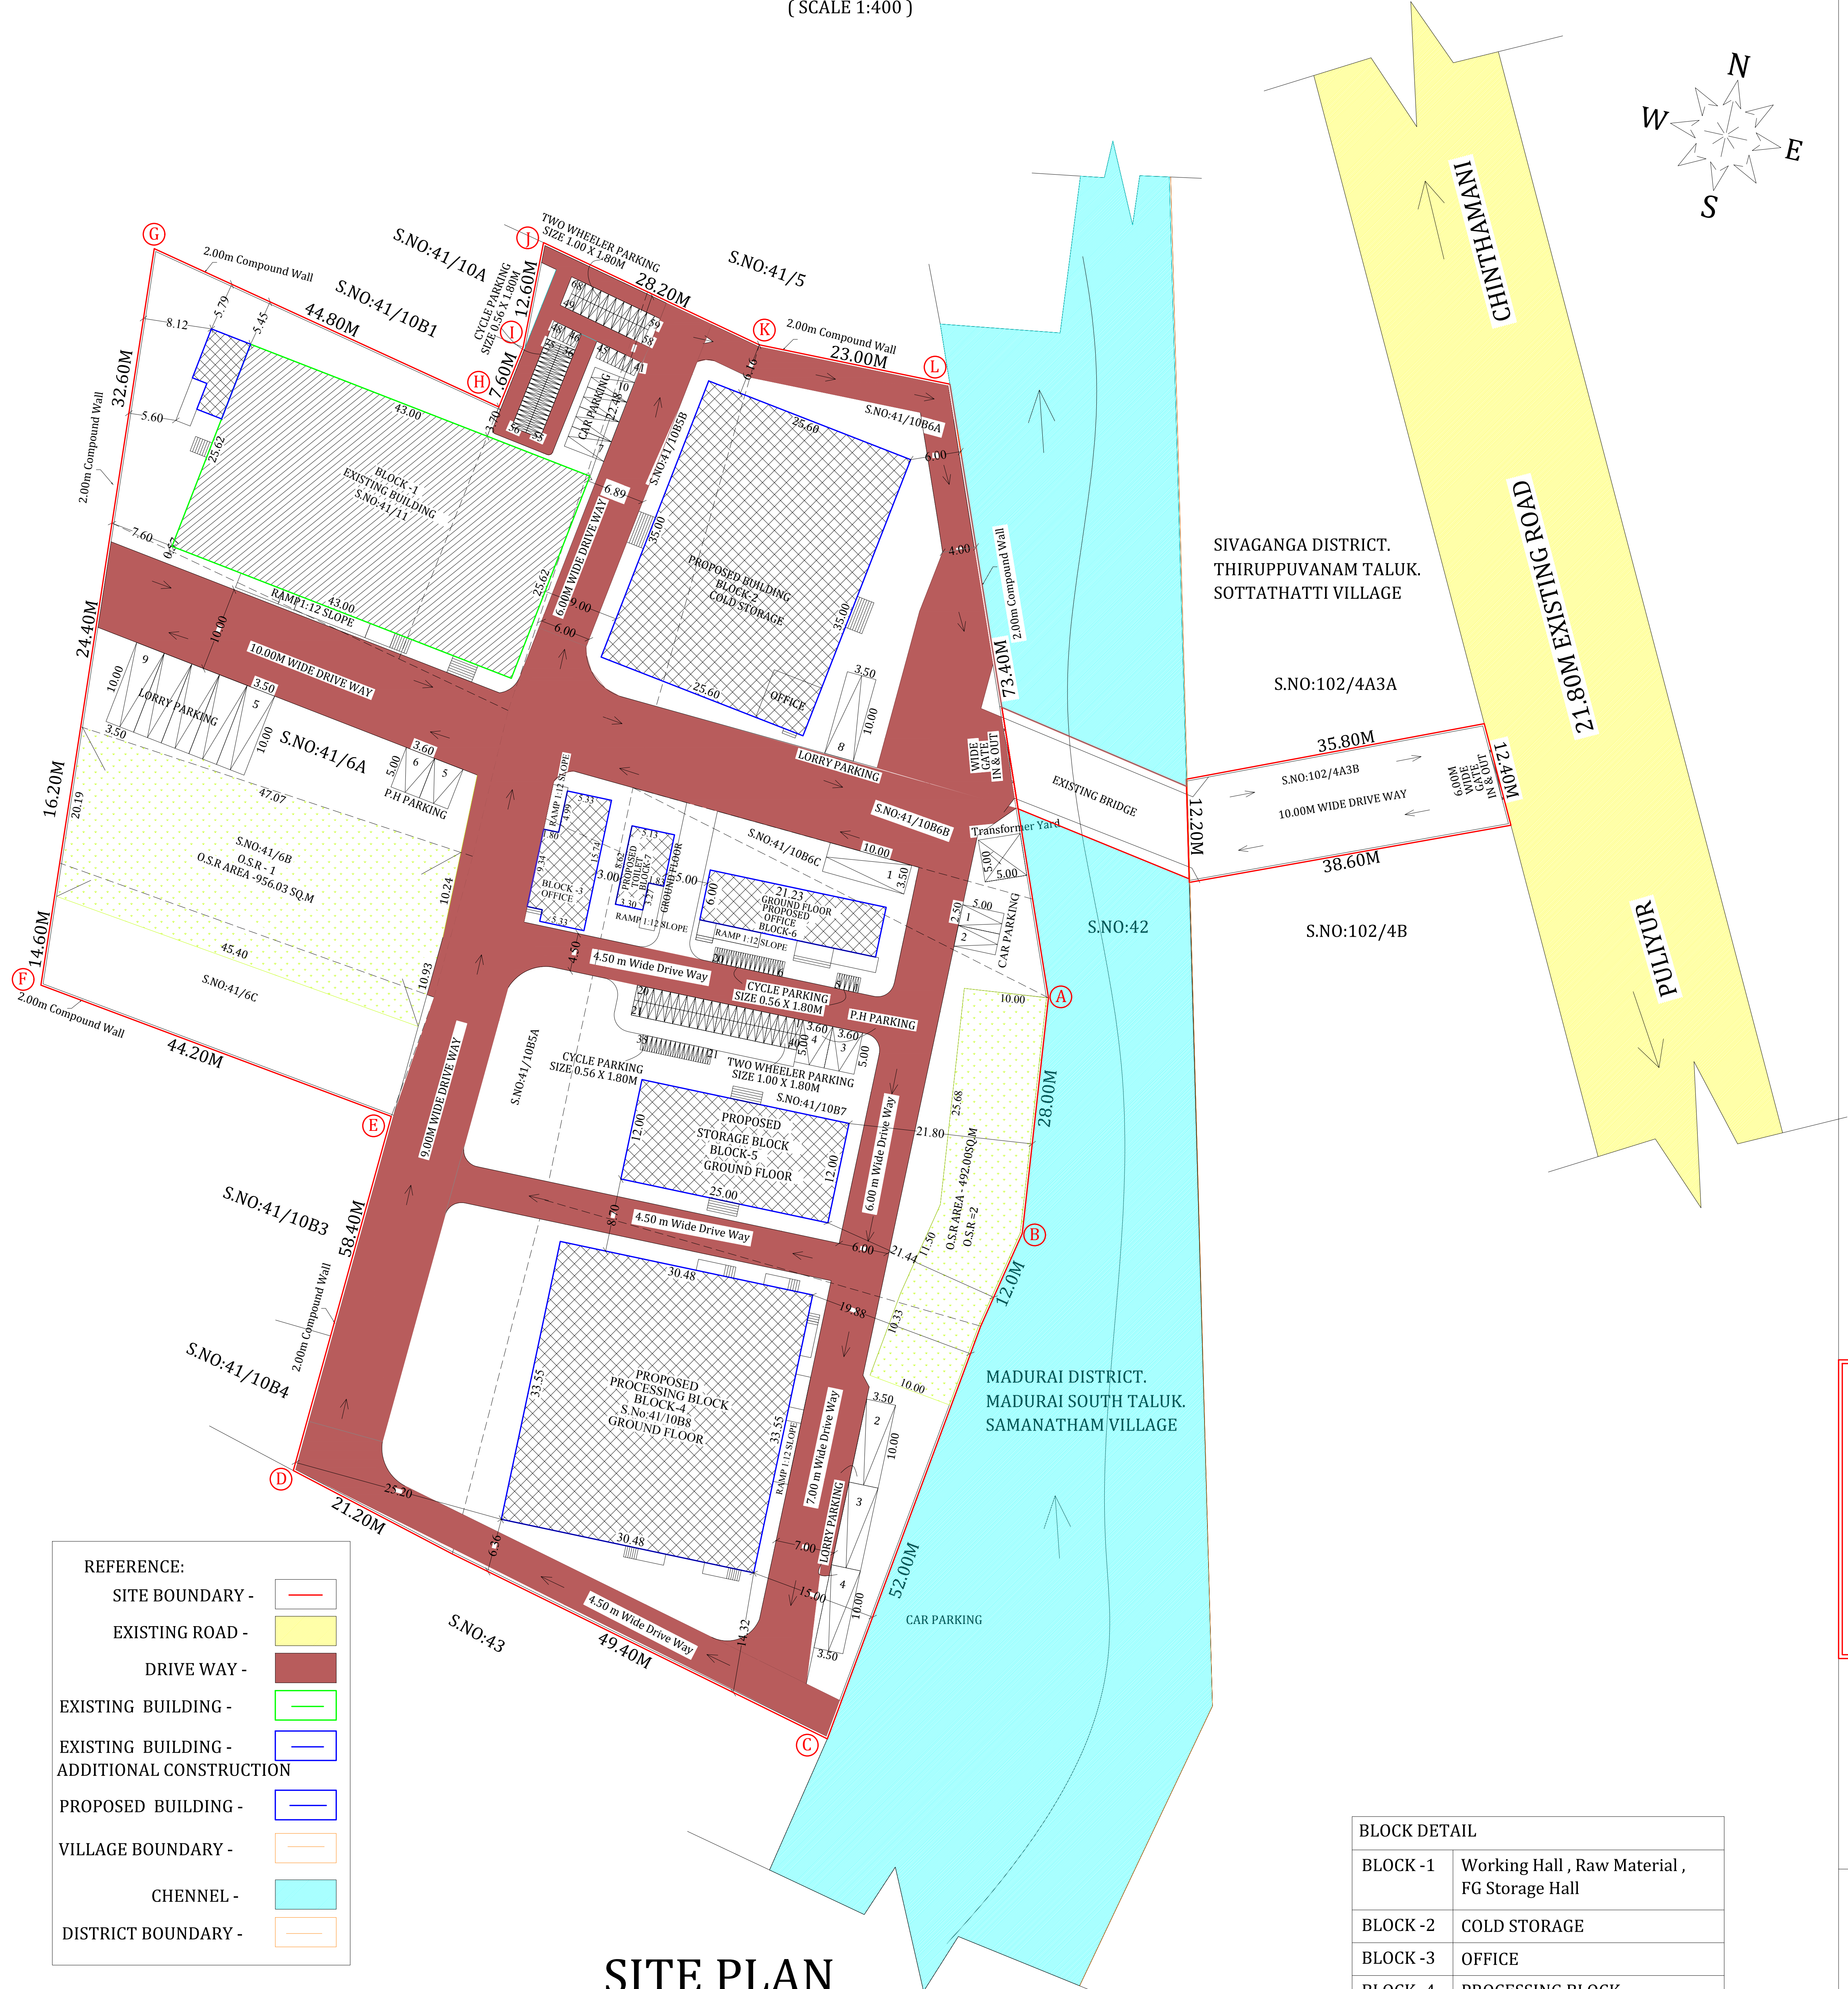

OFFICE USE

SHEET NO : 1

AS PER PATTA AREA - 14454.00 SQ.M
AS PER DOCUMENT AREA - 14452.01 SQ.M
AS PER FMB AREA - 14653.34 SQ.M
AS PER SITE AREA - 14662.55 SQ.M
AS PER SUPERIMPOSED AREA - 14653.34 SQ.M

EXISTING BUILDING APPROVED NO:235/2022

SITE EXTENT:

S.NO	Survey No	Document No	Document Area (cent)	Patta NO	Patta Area (sq.m)
1	41/10B2	803/2019	32.00	1151	1300.00
2	41/10B5A	8852/2019	44.50	1210	1810.00
3	41/10B5B	803/2019	22.00	1150	890.00
4	41/10B6A	675/2019	41.00	1176	1660.00
5	41/10B6B	804/2019	4.45	1177	220.00
6	41/10B6C	804/2019	6.67	1178	270.00
7	41/10B7	804/2019	56.00	1146	2250.00
8	41/10B8	10899/2019	60.00	1599	2400.00
9	41/6A	11093/2022	26.00	1602	1050.00
10	41/6B	803/2019	21.00	1149	850.00
11	41/6C	11093/2022	15.00	1602	600.00
12	41/11	803/2019	17.30	1148	700.00
13	102/4A3B	803/2019	11.20	1244	454.00
TOTAL AREA			357.12 cent (14452.01 sq.m)		14454.00

EXISTING BUILDING AREA DETAILS

Descriptions	Non FSI	FSI	Total Area
Area of The Ground Floor Block -1		1101.53	1101.53
Total Area		1101.53	1101.53

PROPOSED BUILDING AREA DETAILS

Descriptions	Non FSI	FSI	Total Area
Area of The Ground Floor Block -1		41.12	41.12
Area of The Ground Floor Block -2		896.00	896.00
Area of The Ground Floor Block -3		100.71	100.71
Area of The Ground Floor Block -4		1022.60	1022.60
Area of The Ground Floor Block -5		300.00	300.00
Area of The Ground Floor Block -6		127.38	127.38
Area of The Head Room Block -6	20.76		20.76
Area of The Ground Floor Block -7		42.57	42.57
Total Area	20.76	2530.38	2551.14

EXISTING & PROPOSED BUILDING AREA DETAILS

Descriptions	Non FSI	FSI	Total Area
Total Existing Building		1101.53	1101.53
Total Proposed Building Area	20.76	2530.38	2551.14
Total Area	20.76	3631.91	3652.67

FLOOR SPACE INDEX = $\frac{3631.91}{14452.01}$ = 0.251

No Of Lorry Parking Required - 7 NOS
No Of Lorry Parking Provided - 9 NOS
No Of Car Parking Required - 3 NOS
No Of Car Parking Provided - 10 NOS
(P.H Parking 4NO Including)
No Of Two Wheeler Parking Required - 70 NOS
No Of Two Wheeler Parking Provided - 75 NOS
Cycle Space (Area) Required - 62.00 sq.m
Cycle Space (Area) Provided - 75.00 sq.m

O.s.r. Area
10% o.s.r Area Required - 1445.40Sq.m 10.00 %
10% o.s.r Area Provided - 1448.03 sq.m 10.01 %

EXISTING BUILDING TOTAL =61 HP
EXISTING BUILDING NO OF PERSON'S 30 NOS
PROPOSED BUILDING TOTAL = 137.00 HP
PROPOSED BUILDING NO OF PERSON'S = 40 NOS

NOTE:

FE - FIRE EXTINGUISHER
FA - FIRE ALARM

திருத்திய திட்ட அனுமதி
மனை ஒப்புதல் மற்றும் திட்ட அனுமதி
மதுரை உள்ளூர் திட்ட குழுமம்
மதுரை-625017
ந.க.எண்:SWP/BPA/011713/2023 உத்தரவில் கண்டுள்ளவாறு
நிபந்தனைகளுக்குட்பட்டு 'A'முதல் 'L' வரை என
எல்லையிட்டு மனையிட ஒப்புதலும், கட்டிடத்திற்கு
திட்ட அனுமதியும் அளிக்கப்படுகிறது
ம.வ/ம.உ.தி.கு எண்:300/2023
திருத்திய திட்ட அனுமதி எண்:307A/ 2023

BLOCK DETAIL	
BLOCK -1	Working Hall , Raw Material , FG Storage Hall
BLOCK -2	COLD STORAGE
BLOCK -3	OFFICE
BLOCK -4	PROCESSING BLOCK
BLOCK -5	STORAGE BLOCK
BLOCK -6	OFFICE
BLOCK -7	TOILET

STRUCTURAL ENGINEER

ARCHITECT

APPLICANT

ENGINEER