
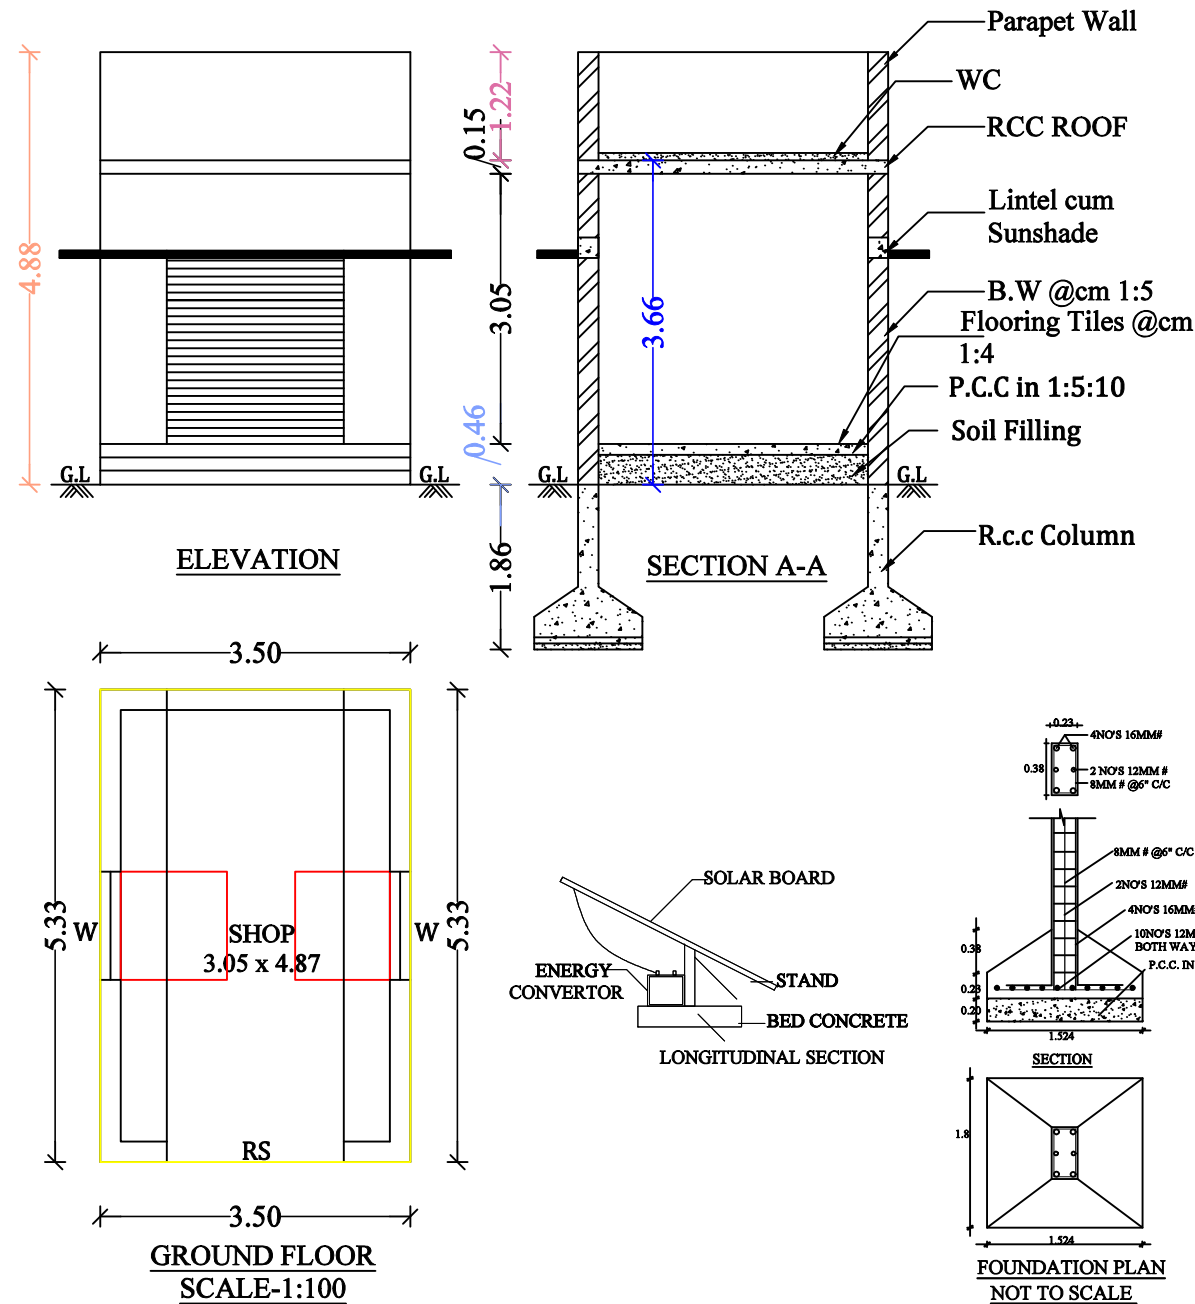


PLAN SHOWING THE PROPOSED CONSTRUCTION OF R.C.C. TERRACED ROOF BUILDING IN GROUND FLOOR FOR COMMERCIAL PURPOSE AT OLD S.NO-40/4, PATTA No-2333, NEW S.No-40/4A2, WARD-04, KUPPANNA GOUNDER STREET, PERIYAKOTTAI, KOLATHUR TOWN PANCHAYAT, METTUR TALUK, SALEM DISTRICT.

NAME OF THE APPLICANT :- Mr.P.SHANMUGAM s/o Mr.PERUMAL.

SITE PLAN:
SCALE 1:200

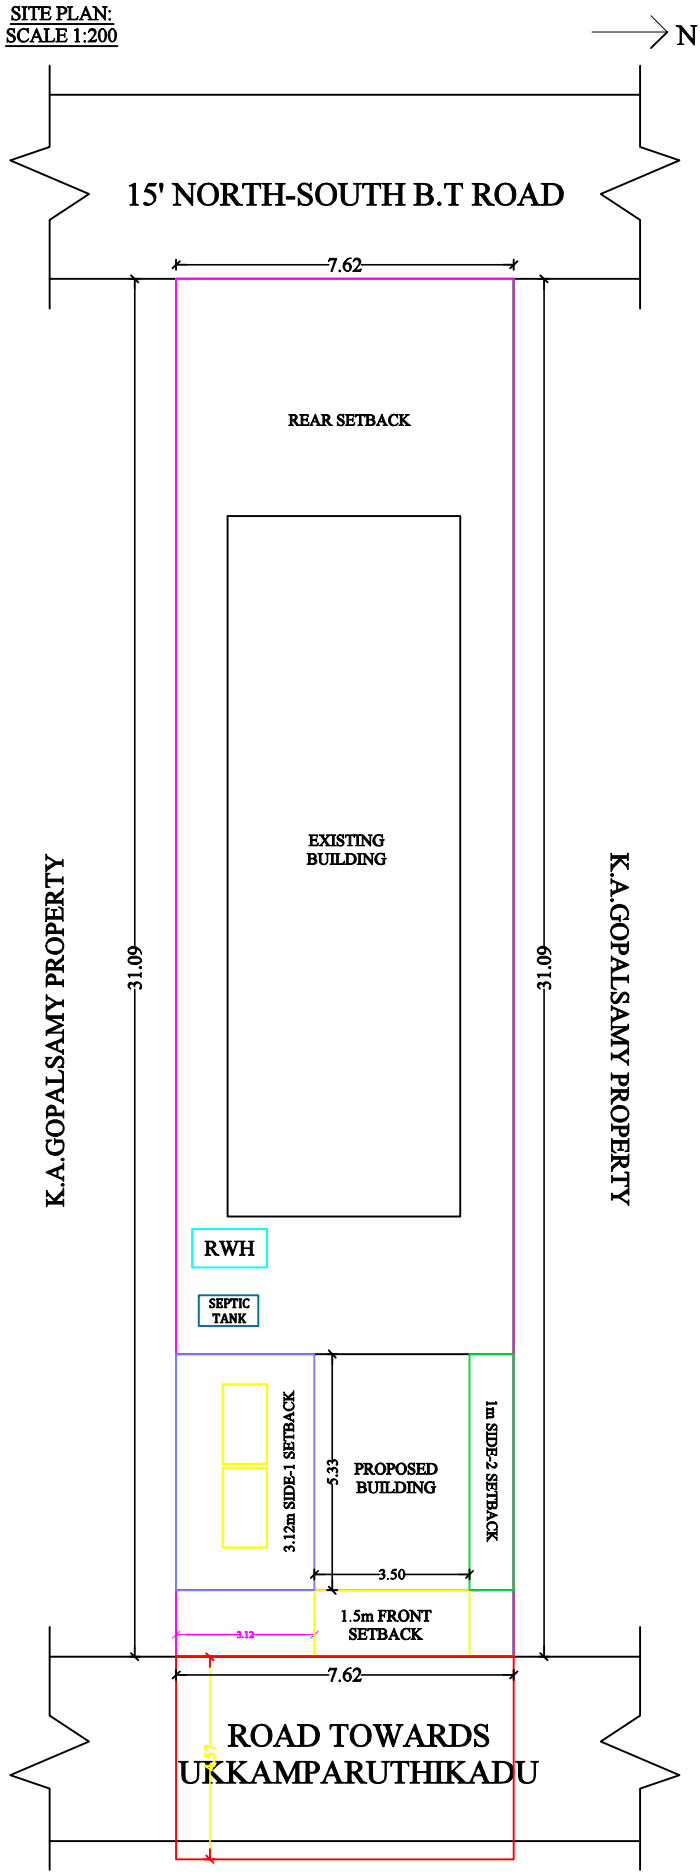

OFFICE USE:



AREA DETAILS:	SQ.FT	SQ.MT
AS PER DOCUMENT	2556.25	237.48
AREA OF GROUND FLOOR (EXISTING)	1012.50	94.10
AREA OF GROUND FLOOR (PROPOSED)	201.25	18.70
REMAINING AREA	1342.50	124.68

APPLICANT:

P. Shanmugam

ENGINEER :

R. Manoj Prabakar
Er.R.MANOJ PRABAKAR, B.E., Civil
TR CONSTRUCTION
Civil Engineering Contractor
License Building Surveyor
Kolathur - 9789119830

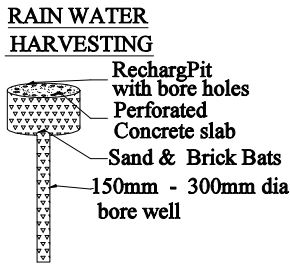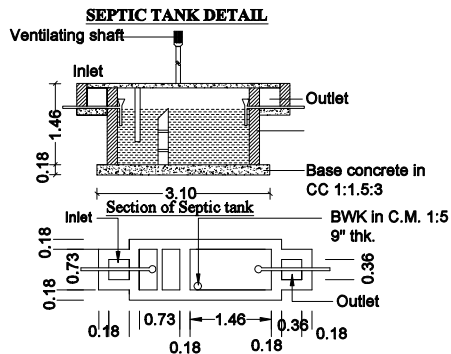

JOINERY DETAILS :-

DESCRIPTION	SIZE IN M
SHUTTER-RS	2.40 X 2.13
WINDOW - W	1.22 x 1.52