


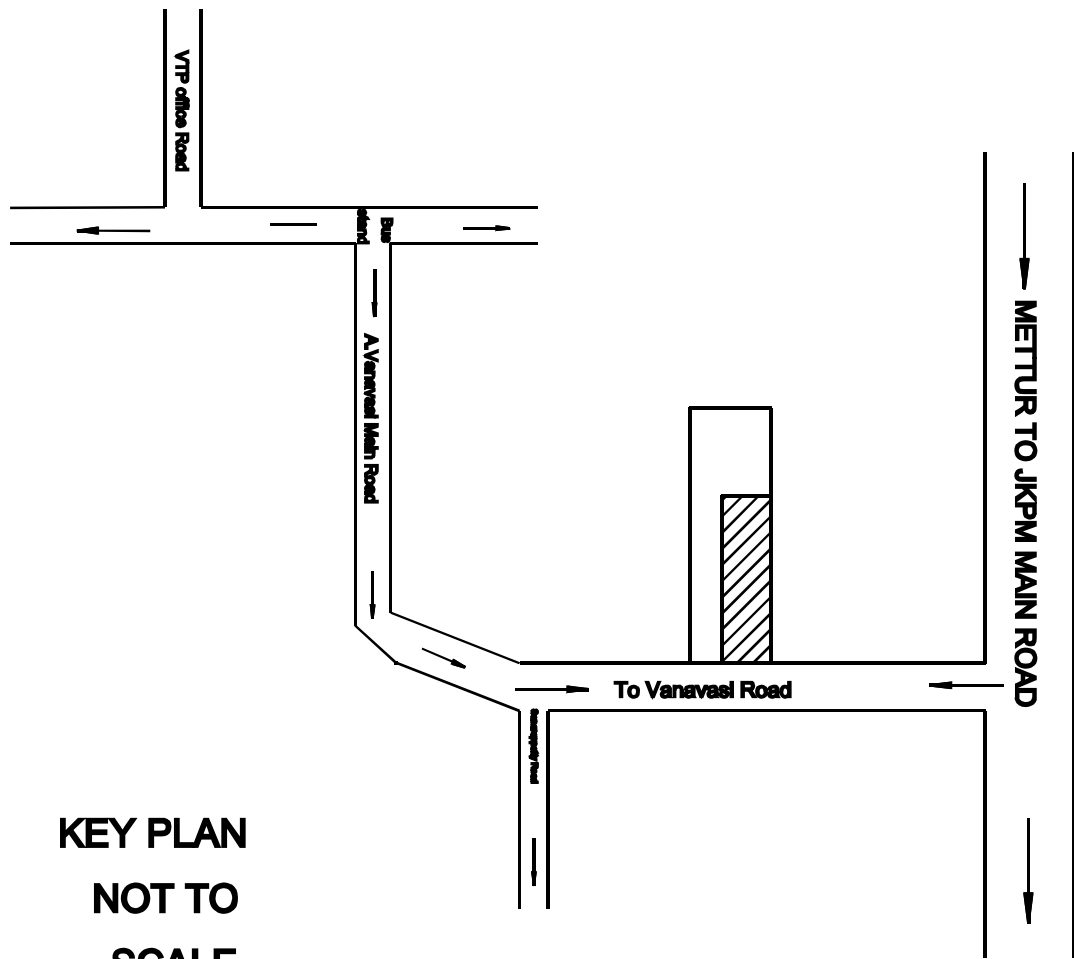


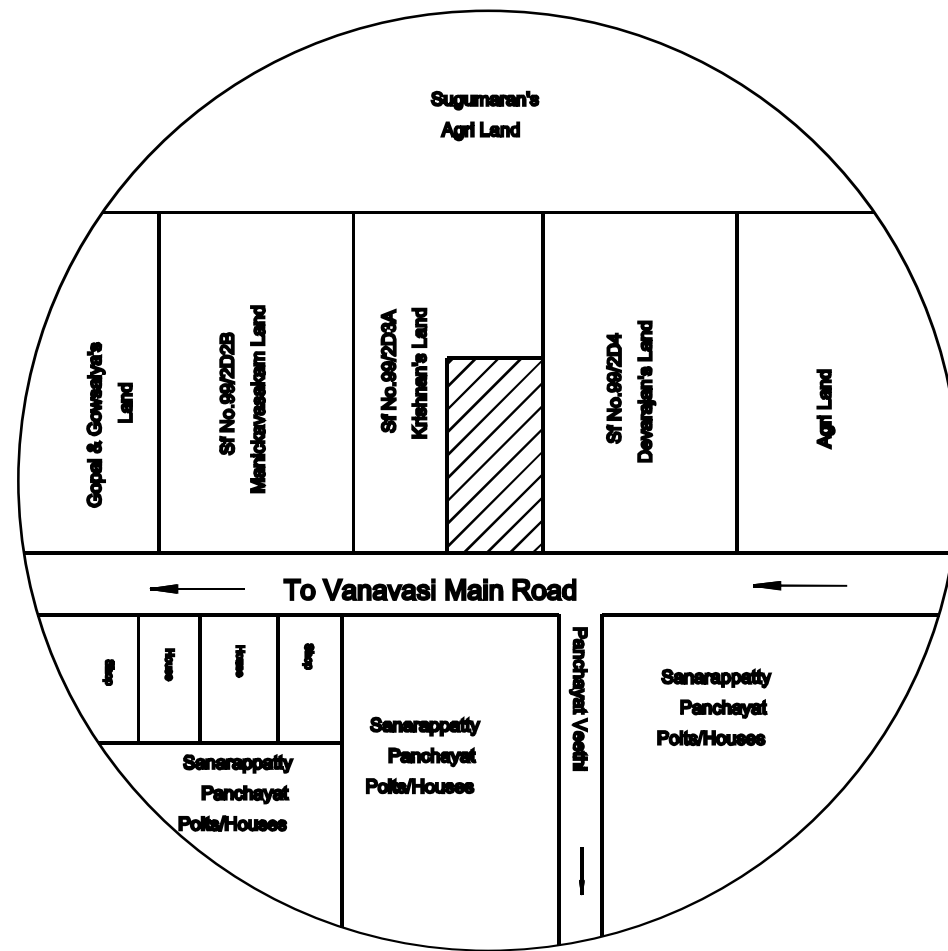

KEY PLAN
NOT TO
SCALE

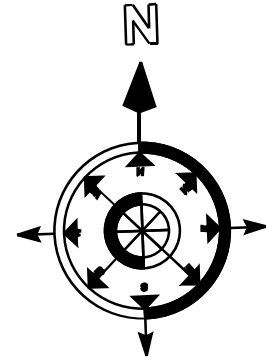

TOPO PLAN
NOT TO
SCALE

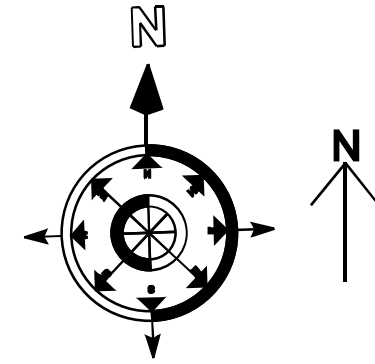

PLAN SHOWING THE PROPOSED
CONSTRUCTION OF THE R.C.C ROOF
COMMERCIAL BUILDING IN SF.NO:
99/2D3, NEW SF NO.99/2D3A2, AT
ATTAVANAI VANAVASI, VANAVASI
TOWN PANCHAYAT, VANAVASI
VILLAGE, METTUR TALUK, SALEM
DISTRICT.

APPLICANT :
R.SHANMUGAM
S/O RANGASAMY CHETTIYAR

New Construction		
Commercial		
Commercial Units		
AREA OF THE LAND	1785.00 Sq.ft (165.82 Sq.m)	
	-	
PLOT APPROVAL NUMBER		
(Scale 1:100)		
	In Sq.ft In Sq.mt	
Total Area	1785.00	165.82
Plinth Area	683.00	63.50
Carpet Area	680.80	64.00
Open Space		102.80

MARGINAL OPEN SPACE		
	In Feet In Meter	
Front Open	3'0"	1.10
Side Open 1	1'0"	0.30
Side Open 2	1'0"	0.30
Height Of the Building	13'9"	4.13

COLOR INDEX		
Site Boundary		
Pro Construction		
Existing Road		
Rain Water Harvesting		
Septic Tank		


JOINERIES DETAILS		
Rolling Shutter RS 4.24 x 2.42 14'0" x 8'0"		
Door D 0.90 x 2.10 3'0" x 7'0"		
Window W 1.20 x 1.20 4'0" x 4'0"		
Ventilator V 0.90 x 0.75 3'0" x 2'6"		

APPLICANT :-


Mr.R.SHANMUGAM
S/O RANGASAMY CHETTIYAR

ENGINEER


Er.Ganesan D.C.E.,
Registered Engineer
Vanavasi Town Panchayat
Vanavasi Po
Cell : 98945 08983 &79049 36464
Email ID:
ms.thangam02@gmail.com

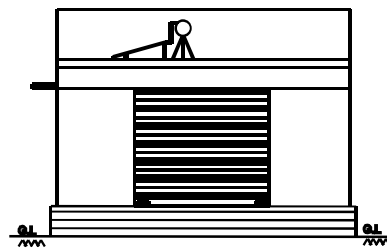

ELEVATION


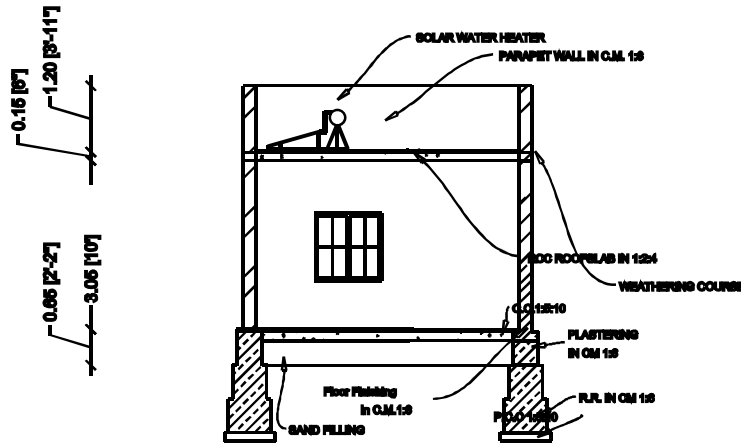


SECTION ON 'AA'

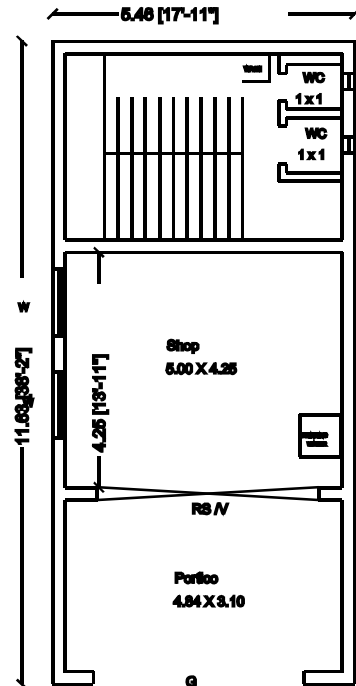

PLAN

R.KRISHNAN'S Land

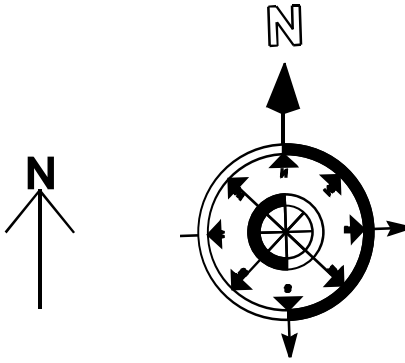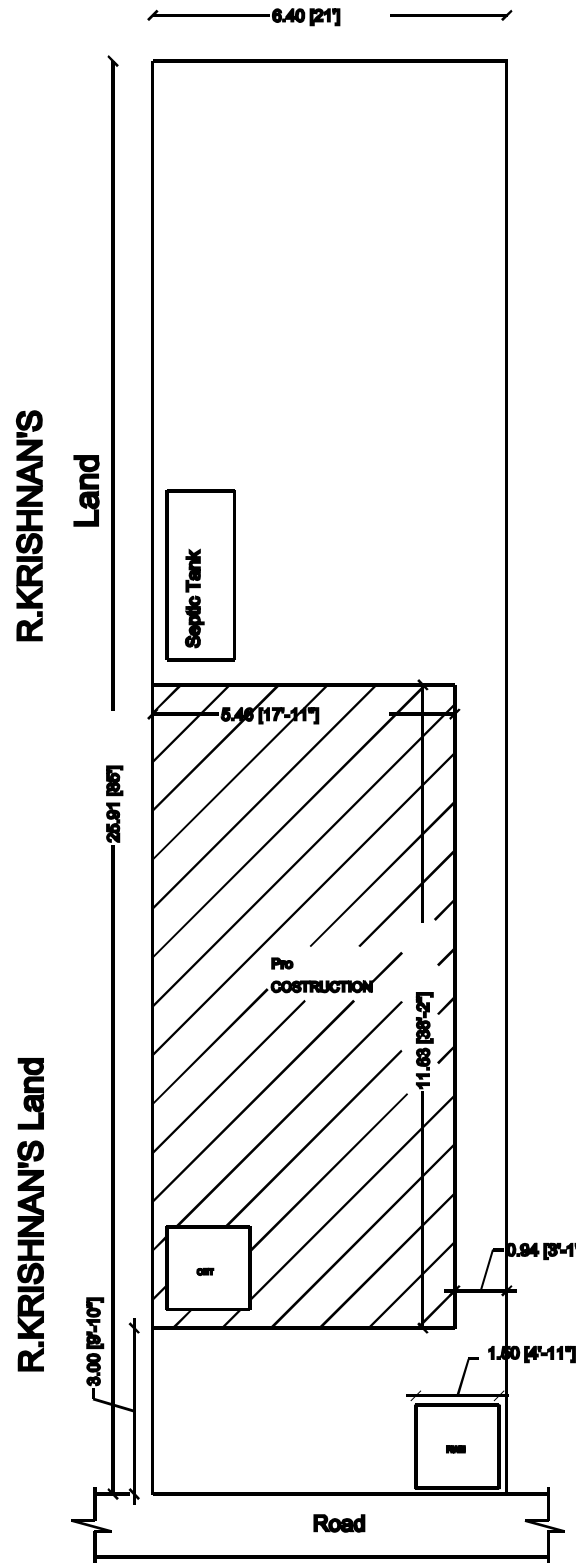

SITE PLAN
SCALE 1:100

