



REVISED PLAN SHOWING THE PROPOSED CONSTRUCTION OF HOSPITAL BUILDING IN SURVEY NO: 317/9A, 318/4, IN ALANGANALLUR VILLAGE / TOWN PANCHAYAT , VADIPATTI TALUK , MADURAI DISTRICT.


(SCALE - 1:100)

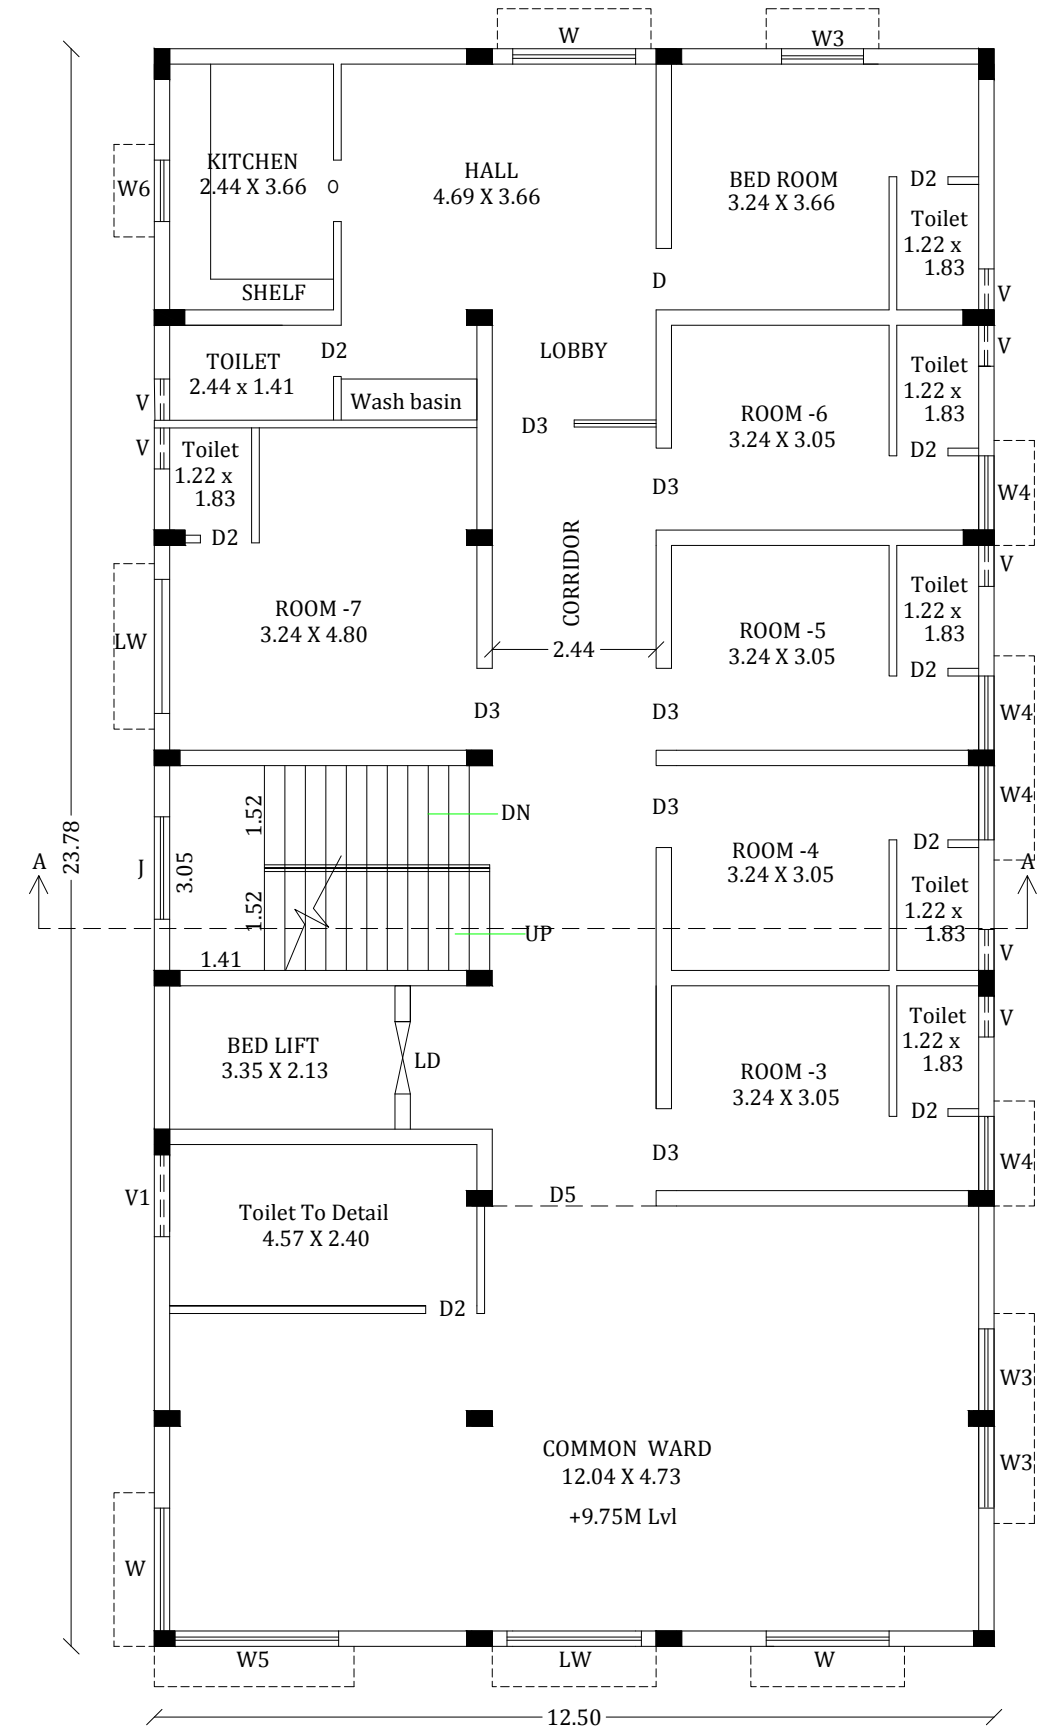


THIRD FLOOR PLAN

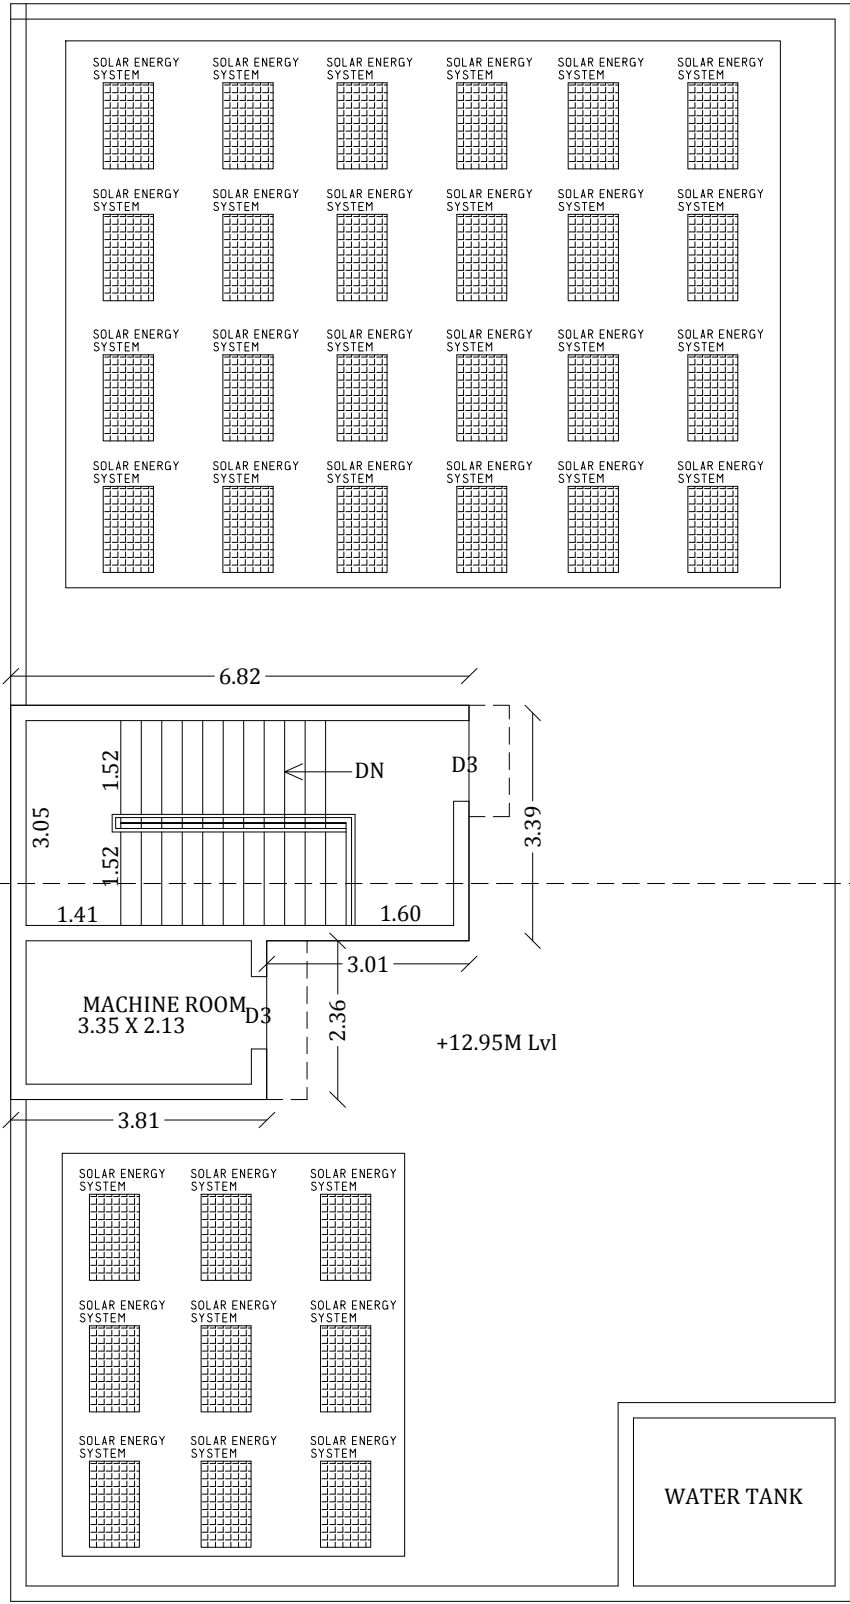


TERRACE FLOOR PLAN

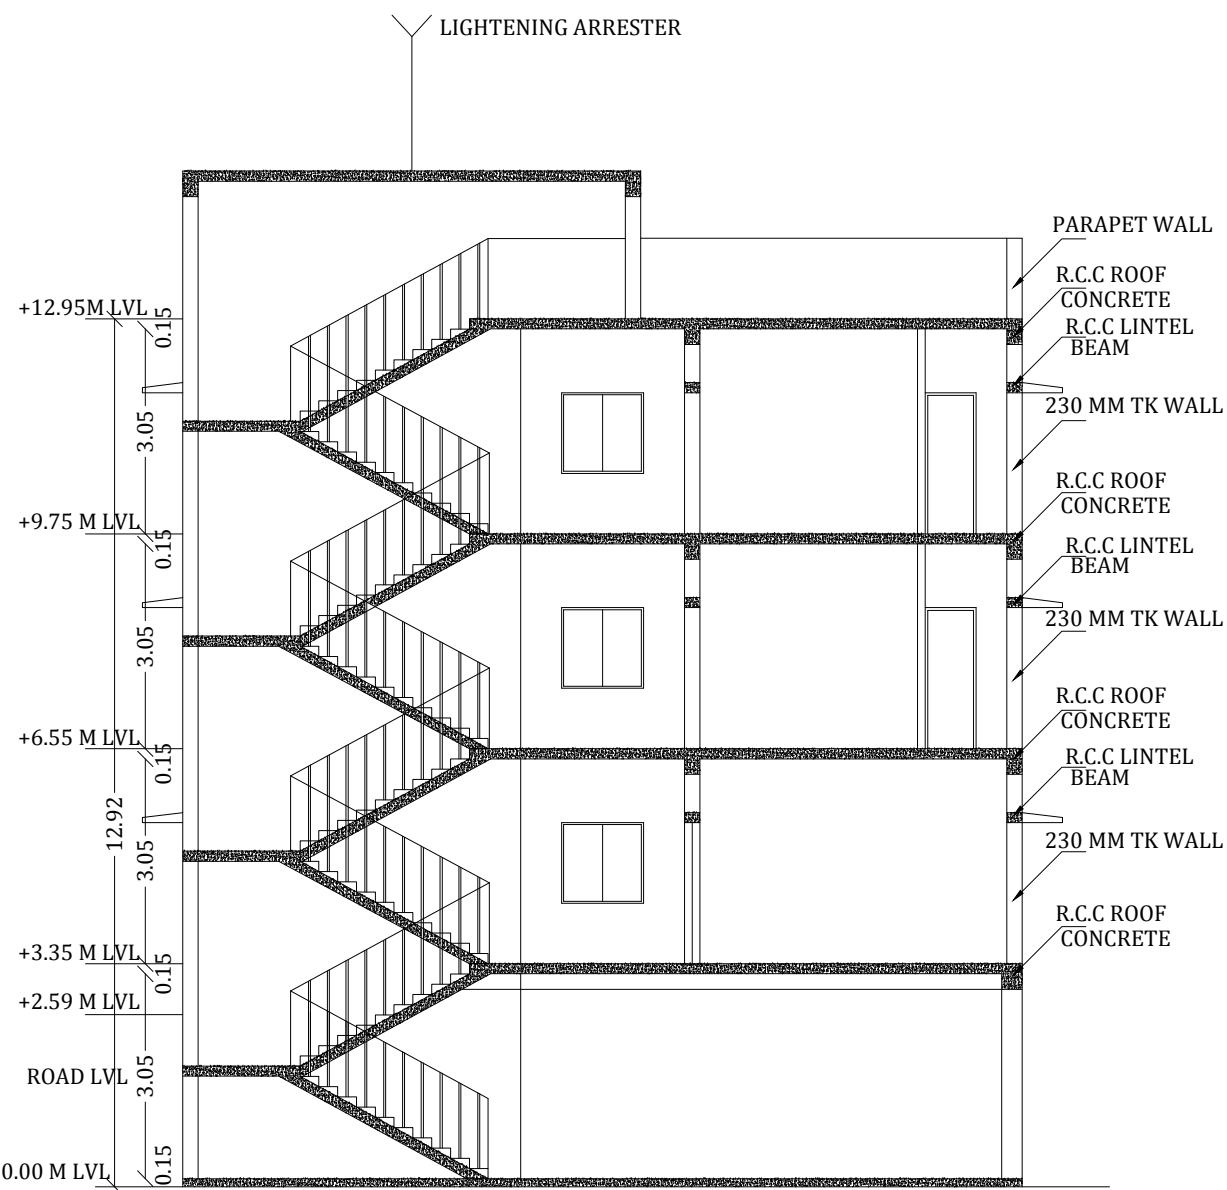


SECTION-AA

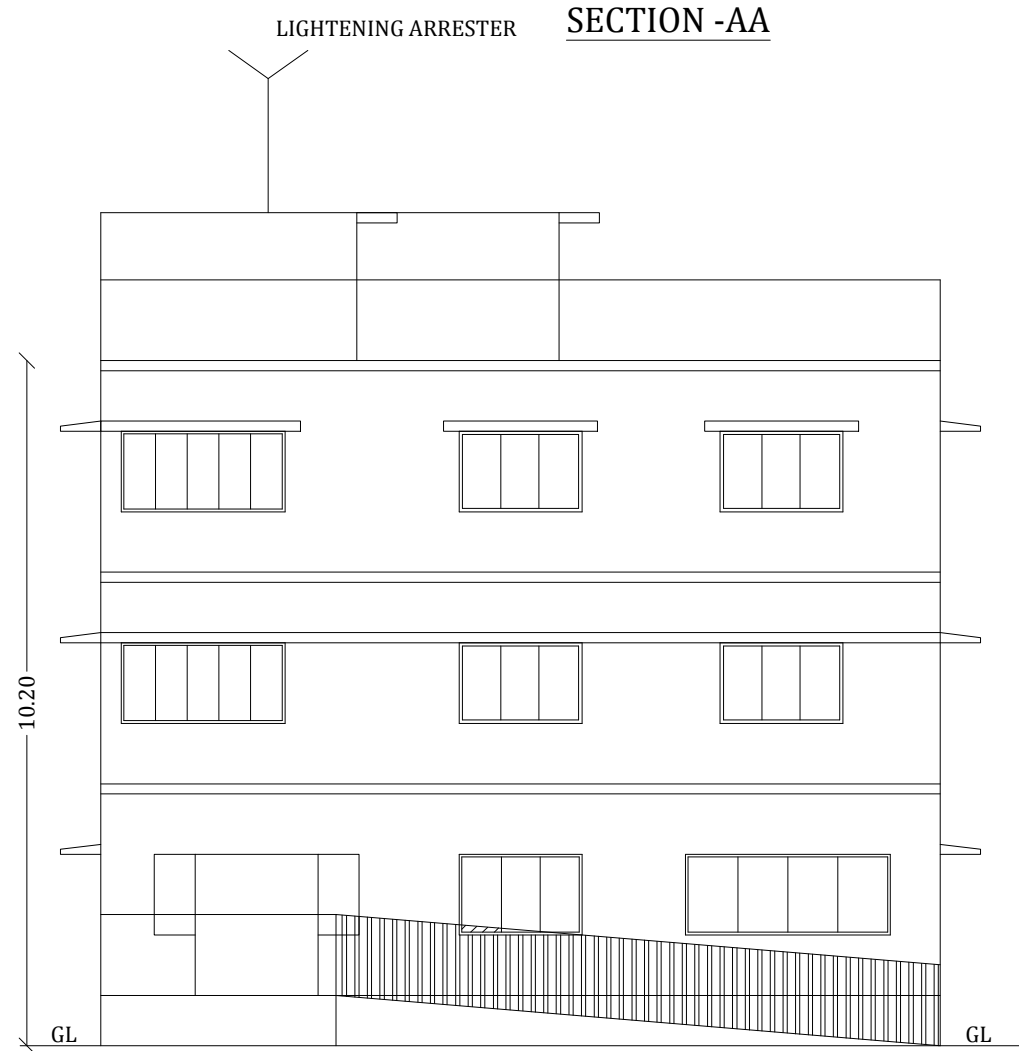


ELEVATION

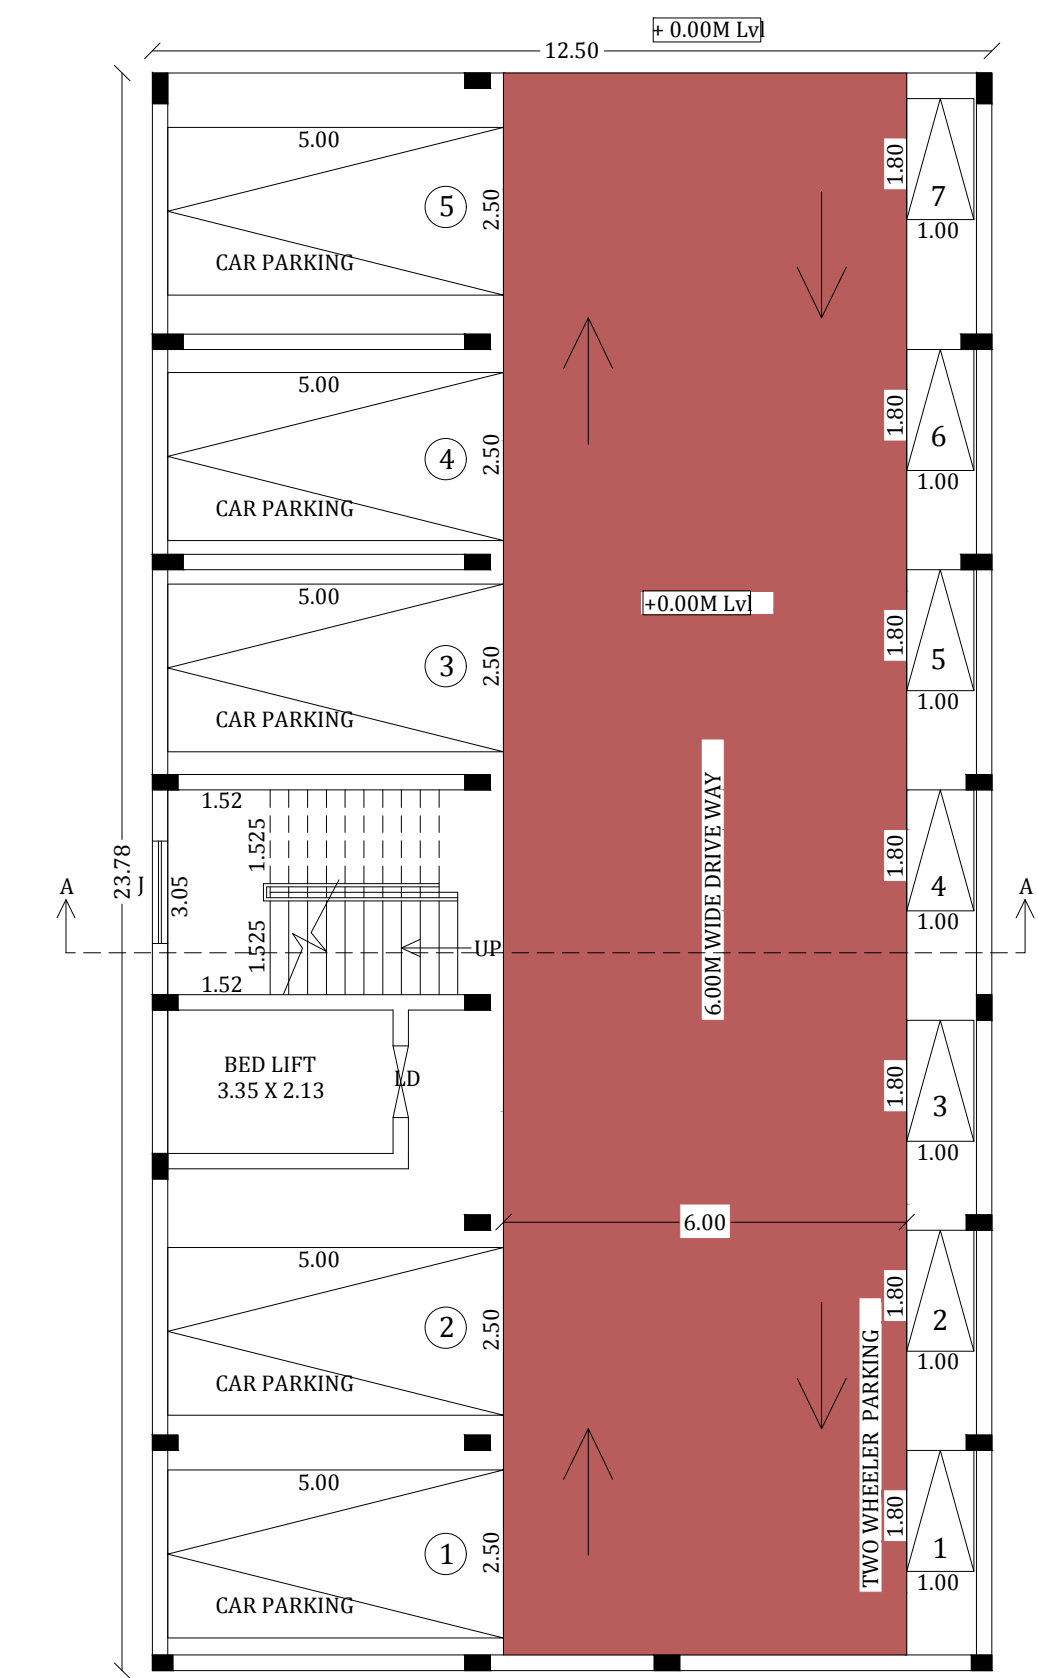

GROUND FLOOR PLAN

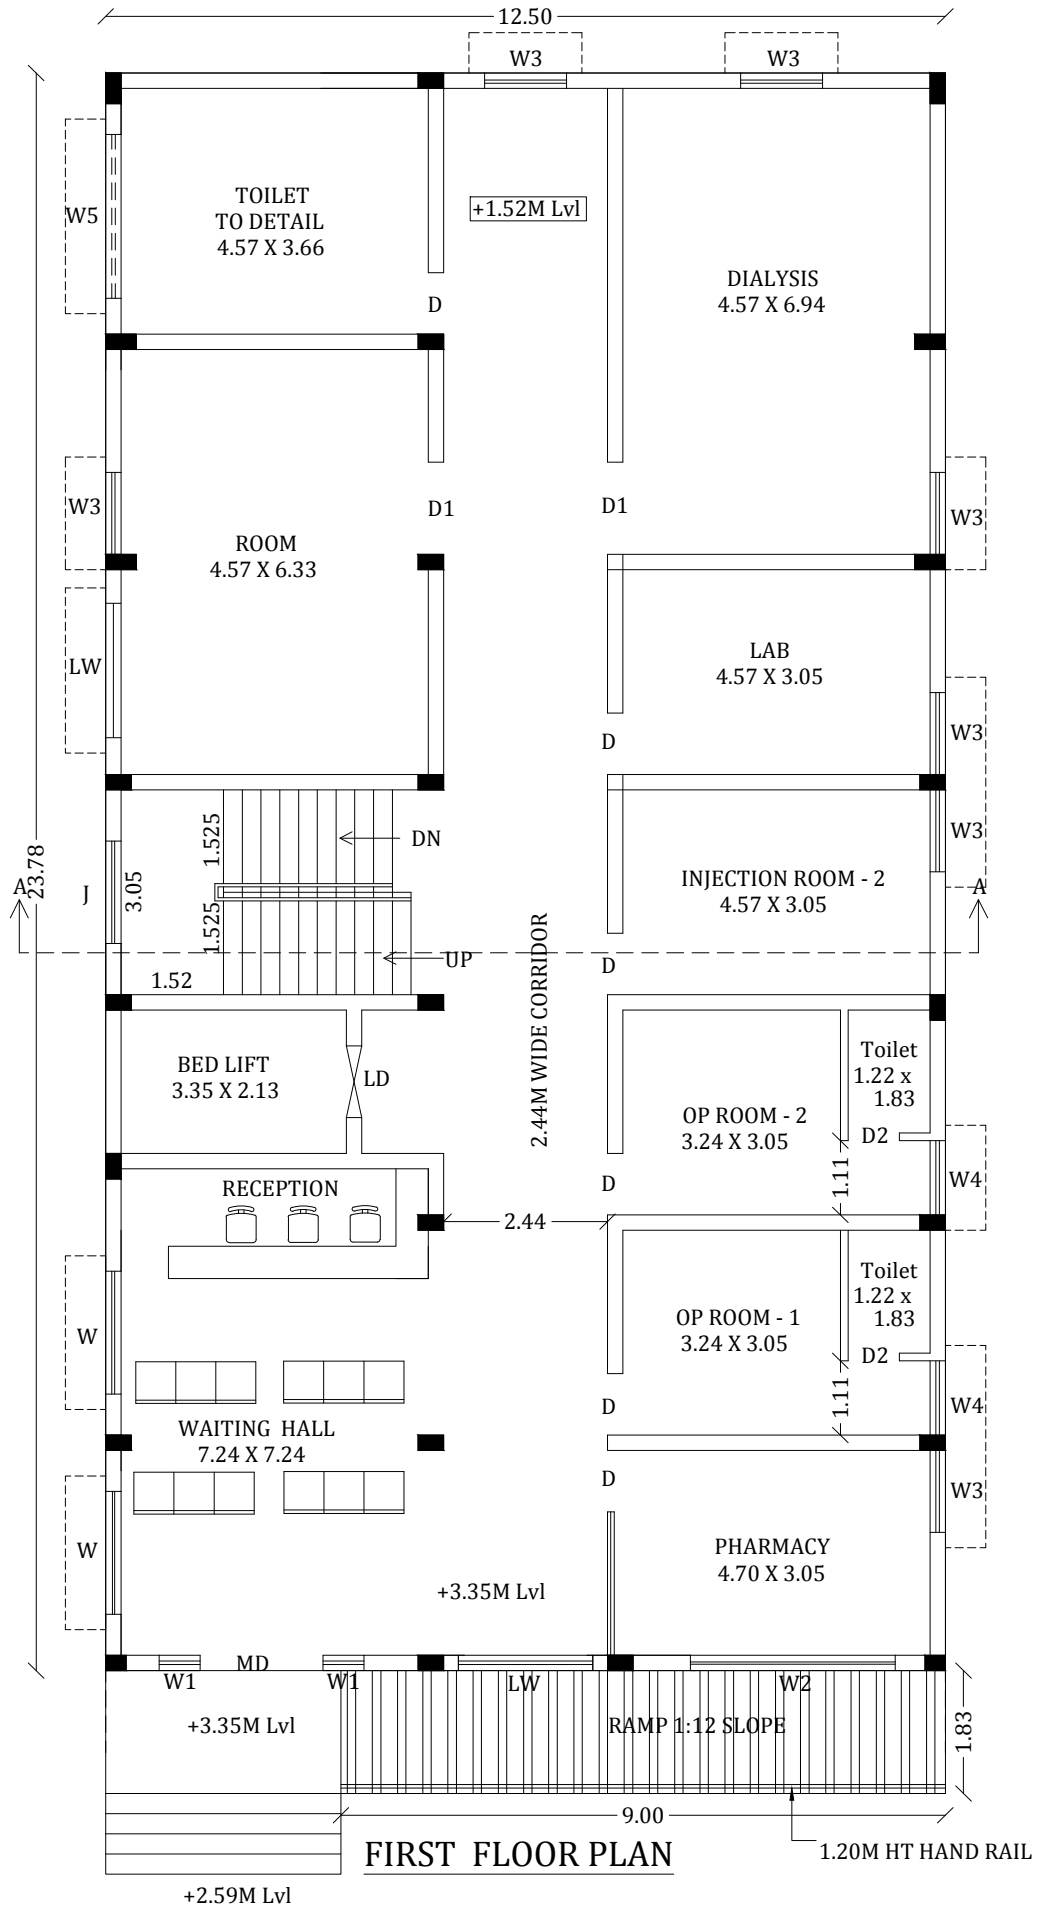

FIRST FLOOR PLAN

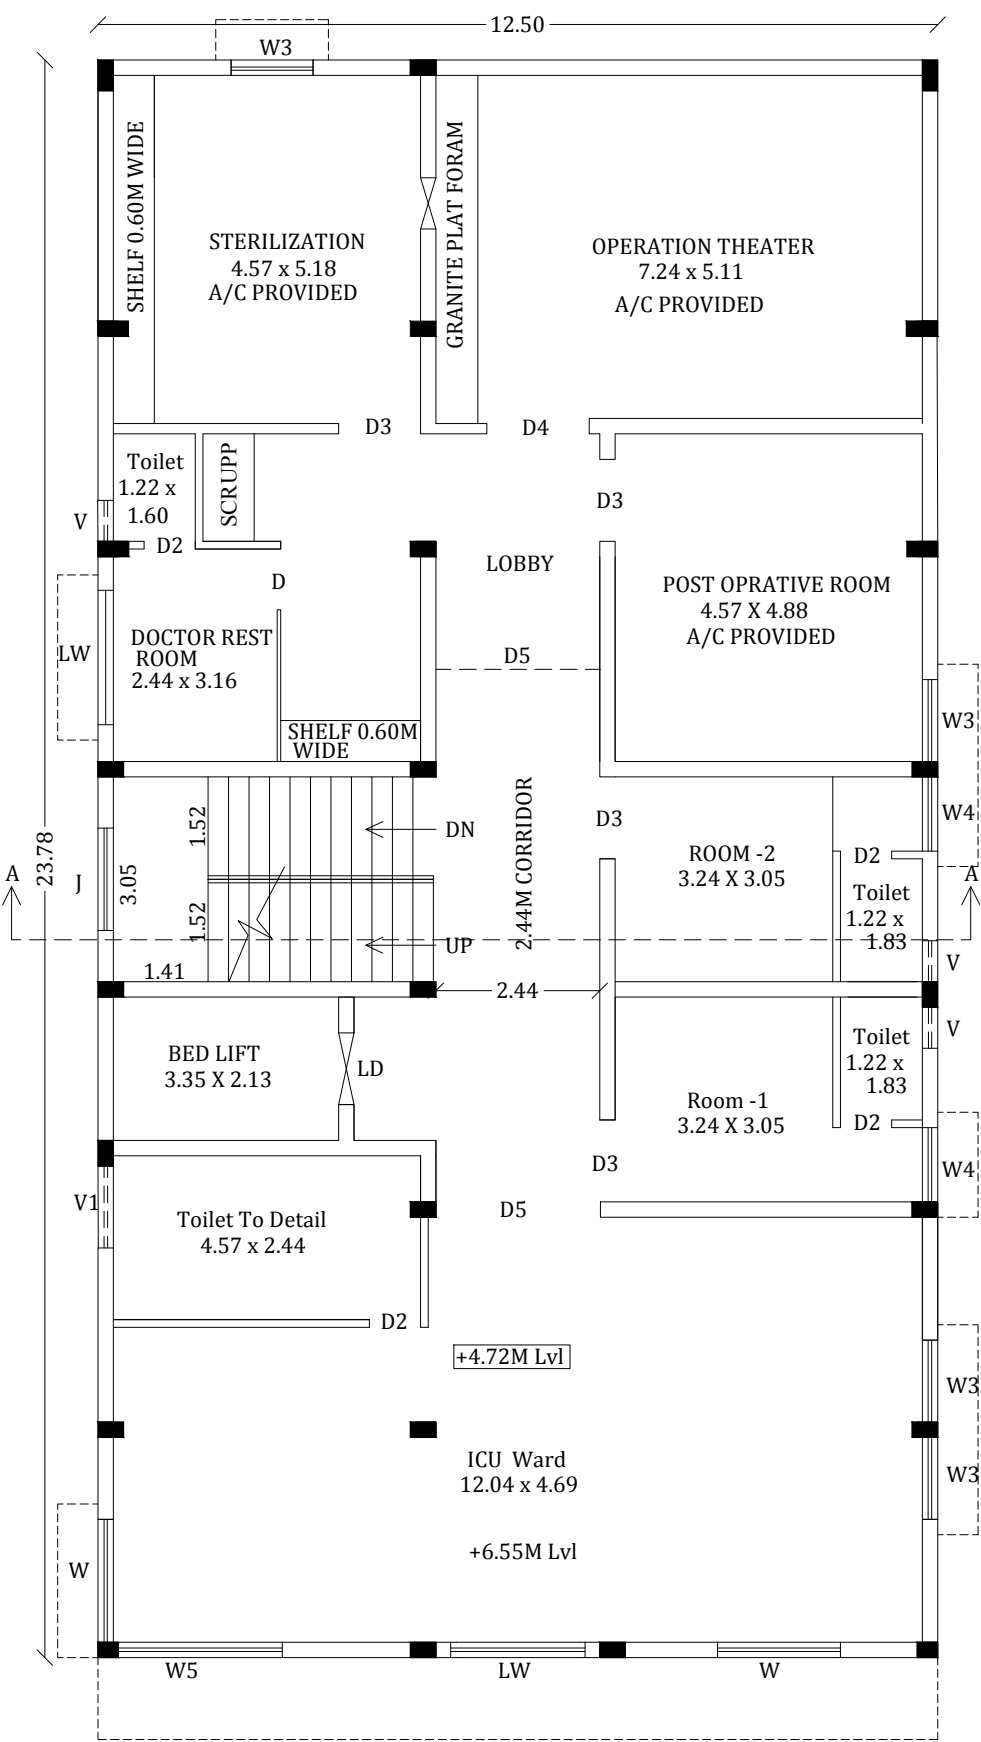

SECOND FLOOR PLAN

JOINERY DETAILS

MD	MAIN DOOR	1.83 x 2.10
D	DOOR	0.91 x 2.10
D1	DOOR	1.37 x 2.10
D2	DOOR	0.76 x 2.10
D3	DOOR	1.22 x 2.10
D4	DOOR	1.52 x 2.10
D5	DOOR	2.44 x 2.10
LD	LIFT DOOR	1.07 x 2.10
W	WINDOW	1.83 x 1.20
W1	WINDOW	0.61 x 1.20
W2	WINDOW	3.05 x 1.20
W3	WINDOW	1.22 x 1.20
W4	WINDOW	1.11 x 1.20
W5	WINDOW	2.44 x 1.20
W6	WINDOW	0.91 x 1.20
W7	WINDOW	1.30 x 1.20
V	VENTILATOR	0.61 x 0.76
V1	VENTILATOR	1.22 x 0.76
J	JOLLY	1.52 x 1.52
LW	LOWER WINDOW	2.00 x 1.20

AREA DETAIL

Descriptions	Non FSI	FSI	Total Area
Area of the Ground Floor	297.26		297.26
Area of the First Floor		297.26	297.26
Area of the Second Floor		297.26	297.26
Area of the Third Floor		297.26	297.26
Head Room	32.93		32.93
Total Area	330.19	891.78	1221.97

OFFICE USE

மாவுட்ட நகர் ஊரமைப்பு அலுவலகம்
மதுரை மாவுட்டம்
இணையதள எண். SWP/BPA/13975/2023 .
உத்தரவில் கண்டுள்ளவாறு மனையிடத்திற்கு
'A' TO 'F' என எல்லையிட்டு
அம்மனையிடத்தில் அமையும் கட்டட
வரைபடத்திற்கு க.வ.ந.ஊ.உ.இ(ம.மா) எண்
18 B/2023 என எண்ணிடப்பட்டு செயலாணை
கமுகம் SWP/BPA/13975/2023 தெரிவித்துள்ள
நிபந்தனைகளுடன் மனையிட
ஒப்புதல் மற்றும் கட்டிட வரைபடத்திற்கு
தொழில்நுட்ப ஒப்புதல் வழங்கப்படுகிறது.

REFERENCE:

DRIVE WAY -

K.ILANGO, M.E.(Soil Mechanics & Fm Engr)
Registered Geo-Tech Engineer
Reg. No: GTE004/2019 (MLPA)
COS CONSULTANCY SERVICES
Geo-Tech Engineering Division
6/13, Kamaraj Nagar 4th Street,
Tallakulam, Madurai - 625 002.

GEO-TECH
ENGINEER

K. BALACHANDER, CCE
REGISTERED ARCHITECT / STRUCTURAL ENGINEER /
CHARTERED ENGINEER / PANEL VALUER
Registration(COA) No:CA/2001 / 28531.
Structural Engineer SEC/1528/19(Grade-1)
6/13, Kamaraj Nagar 4th Street, Tallakulam, Madurai-625 002

CONSTRUCTION
ENGINEER

D. T. MAYILVAHANAN, M.E.(Struct. & Civ. Engr, P.D.Temp)
REGISTERED ARCHITECT / STRUCTURAL ENGINEER /
CHARTERED ENGINEER / PANEL VALUER
Registration(COA) No:CA/2001 / 28531.
Structural Engineer SEC/1528/19(Grade-1)
6/13, Kamaraj Nagar 4th Street, Tallakulam, Madurai-625 002

ARCHITECT


D. T. MAYILVAHANAN, M.E.(Struct. & Civ. Engr, P.D.Temp)
REGISTERED ARCHITECT / STRUCTURAL ENGINEER /
CHARTERED ENGINEER / PANEL VALUER
Registration(COA) No:CA/2001 / 28531.
Structural Engineer SEC/1528/19(Grade-1)
6/13, Kamaraj Nagar 4th Street, Tallakulam, Madurai-625 002

STRUCTURAL
ENGINEER

APPLICANT

ER. T. BABU, R.E.,
PLAN CENTER
Registration No: RE 018/2019 (Grade.I)
No.25, South Street, Near Aruma Mess
Tallakulam, Madurai - 2.
Ph: 8220044943, 9786948414

ENGINEER

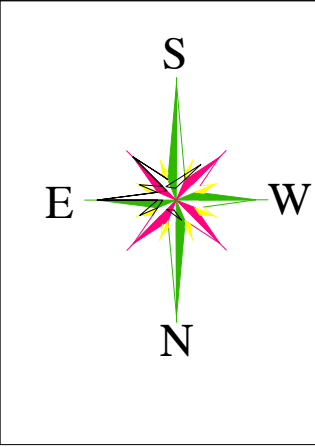

SHEET NO:01

REVISED SITE PLAN SHOWING THE PROPOSED CONSTRUCTION OF HOSPITAL BUILDING IN SURVEY NO: 317/9A, 318/4, IN ALANGANALLUR VILLAGE / TOWN PANCHAYAT , VADIPATTI TALUK , MADURAI DISTRICT. (SCALE 1:100)

SITE AREA DETAILS:

S.NO: 317/9A = 1196.00 SQ.M
S.NO: 318/4 = 162.00 SQ.M
1358.00 SQ.M

AS PER PATTA AREA - 1358.00 SQ.M
AS PER SUPERIMPOSED AREA - 1337.93 SQ.M

AREA DETAILS

Descriptions	Non FSI	FSI	Total Area
Area of the Ground Floor	297.26		297.26
Area of the First Floor		297.26	297.26
Area of the Second Floor		297.26	297.26
Area of the Third Floor		297.26	297.26
Area of the Terrace Floor	32.93		32.93
Total Area	330.19	891.78	1221.97

FLOOR SPACE INDEX = $\frac{891.78}{1337.93} = 0.666$


No. of Car Parking Required - 9 Nos
No. of Car Parking Provided - 9 Nos
(P.H Parking 2 - Nos including)
No. of Two Wheeler Parking Required - 9 Nos
No. of Wheeler Parking Provided - 10 Nos

OFFICE USE


மாவட்ட நகர் ஊரமைப்பு அலுவலகம்
மதுரை மாவட்டம்
இணையதள எண்: SWP/BPA/13975/2023 .
உத்தரவில் கண்டுள்ளவாறு மனையிடத்திற்கு
'A' TO 'F' என எல்லையிட்டு
அம்மனையிடத்தில் அமையும் கட்டட
வரைபடத்திற்கு க.வ.ந.ஊ.உ.இ(ம.மா) எண்
18 A/2023 என எண்ணிடப்பட்டு செயலாணை
கடிதம் SWP/BPA/13975/2023 தெரிவித்துள்ள
நிபந்தனைகளுடன் மனையிட
ஒப்புதல் மற்றும் கட்டிட வரைபடத்திற்கு
தொழில்நுட்ப ஒப்புதல் வழங்கப்படுகிறது.

NOTE:-

- 1.FIRE EXTINGUISHER WILL BE PROVIDED
- 2.EMERGENCY WILL BE PROVIDED
- 3.LIGHTNING ARRESTER WILL BE PROVIDED
- 4.SOLAR SYSTEM WILL BE PROVIDED
- 5.WASTE WATER RECYCLED & USED FOR GARDEN PURPOSE
- 6.RAIN WATER HARVESTING SYSTEM WILL BE PROVIDED
- 7.FIRST AID BOX AND EXHAUSTED FAN WILL BE PROVIDED
- 8.ALL DOORS AND WINDOWS ARE OPEN OUT WARDS

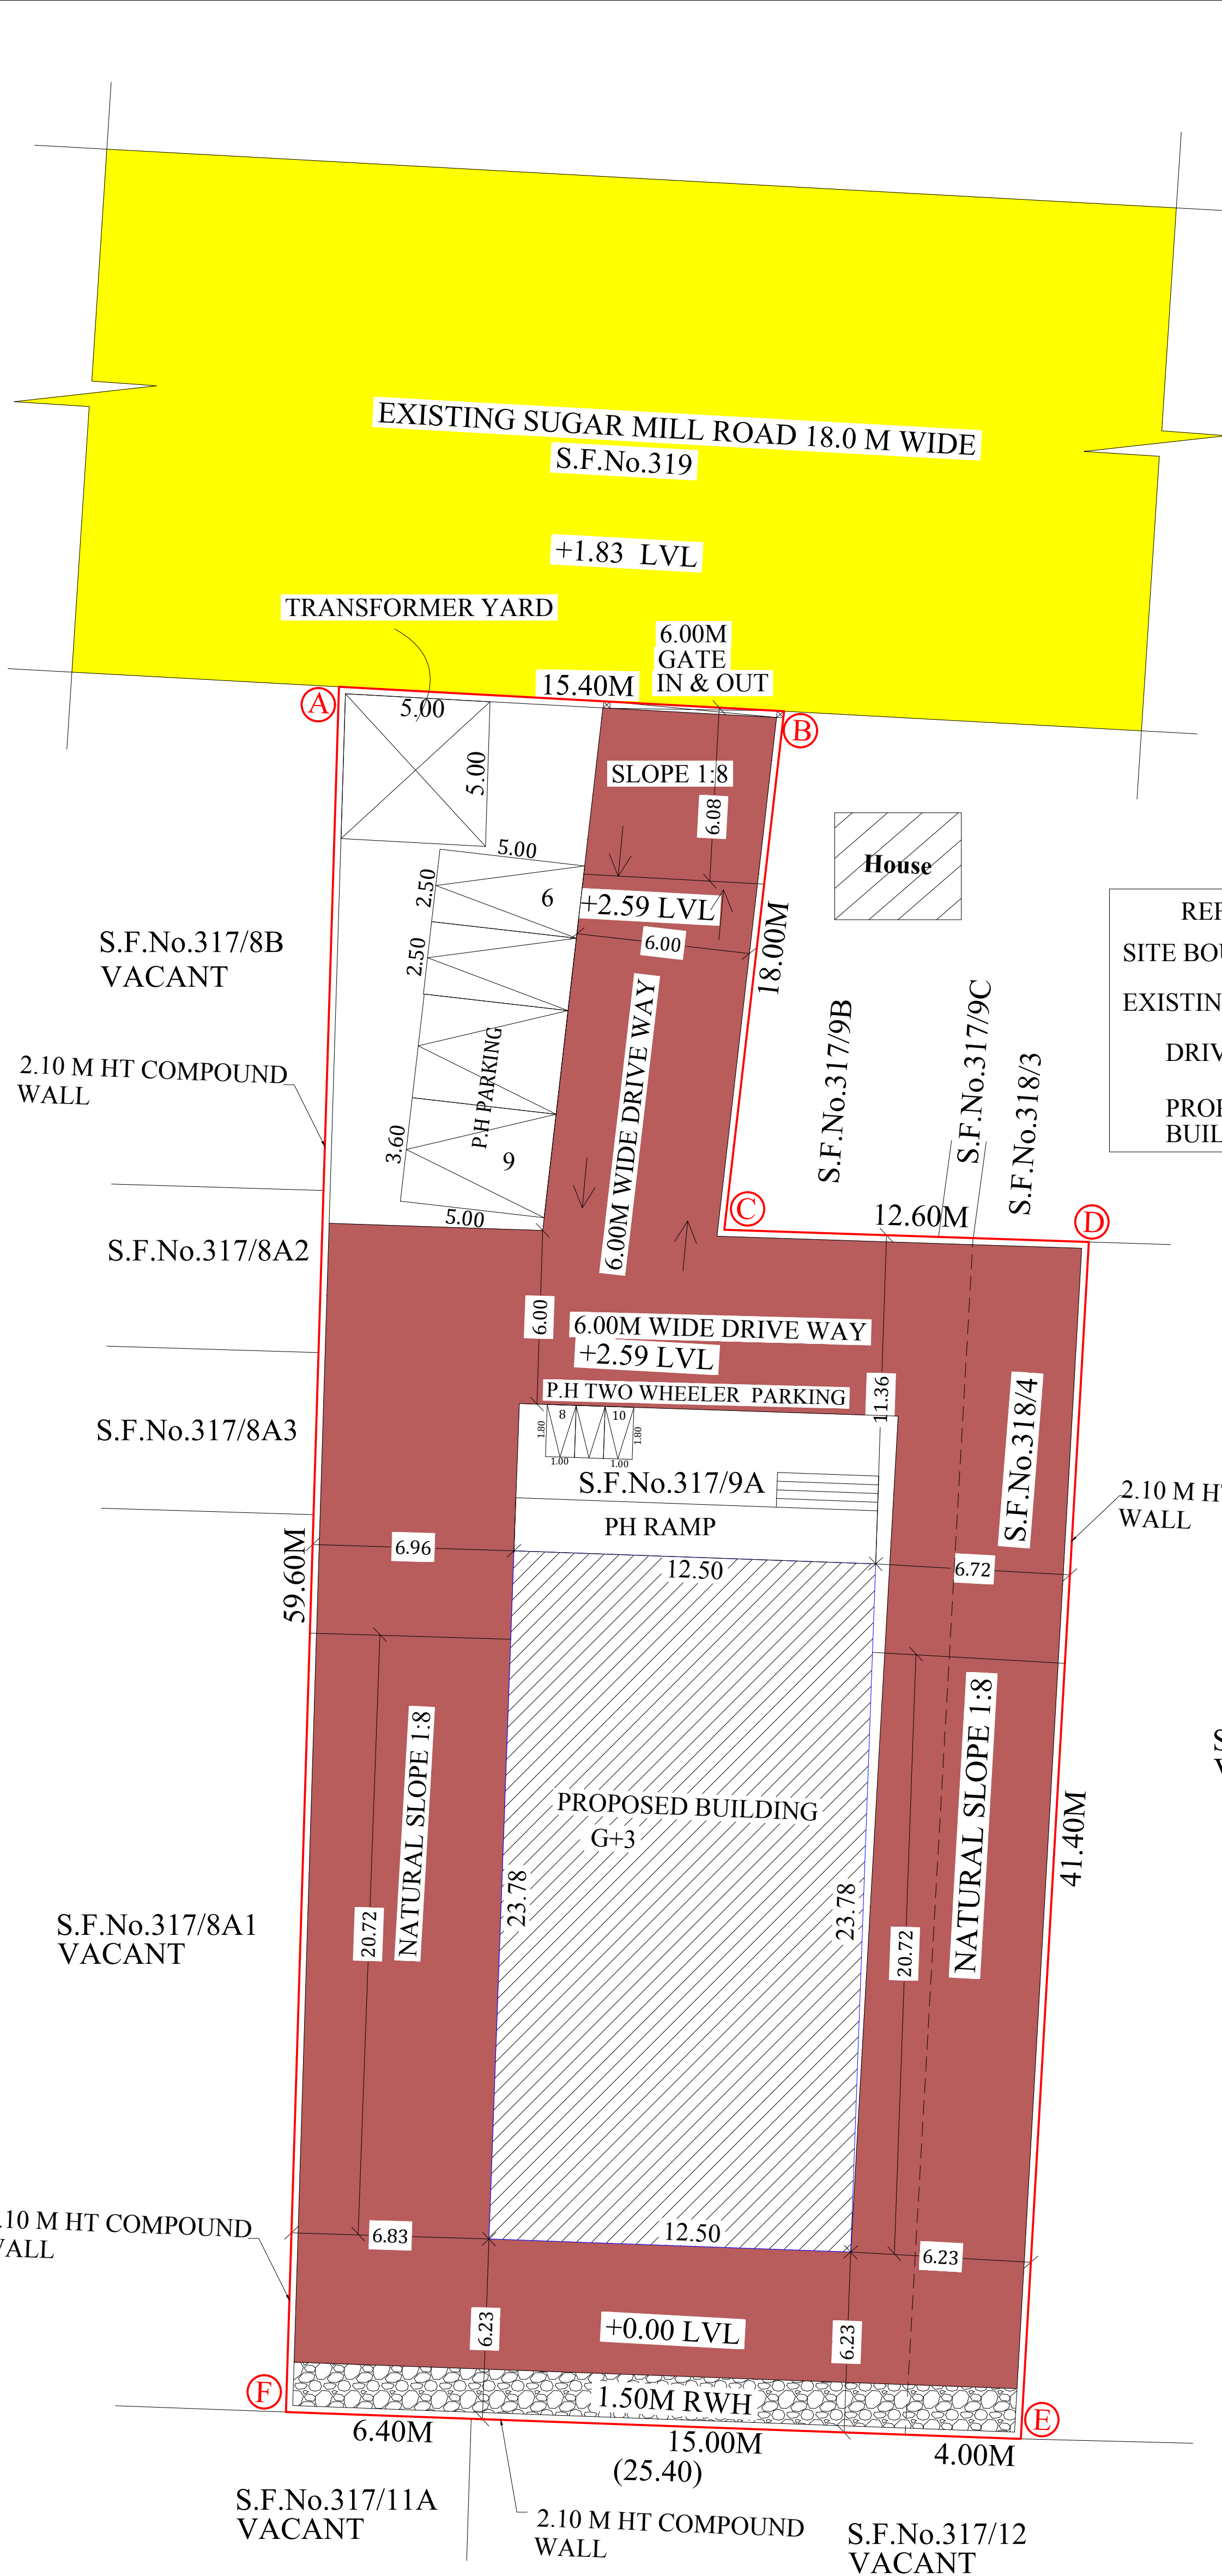

SITE PLAN
SCALE 1:200

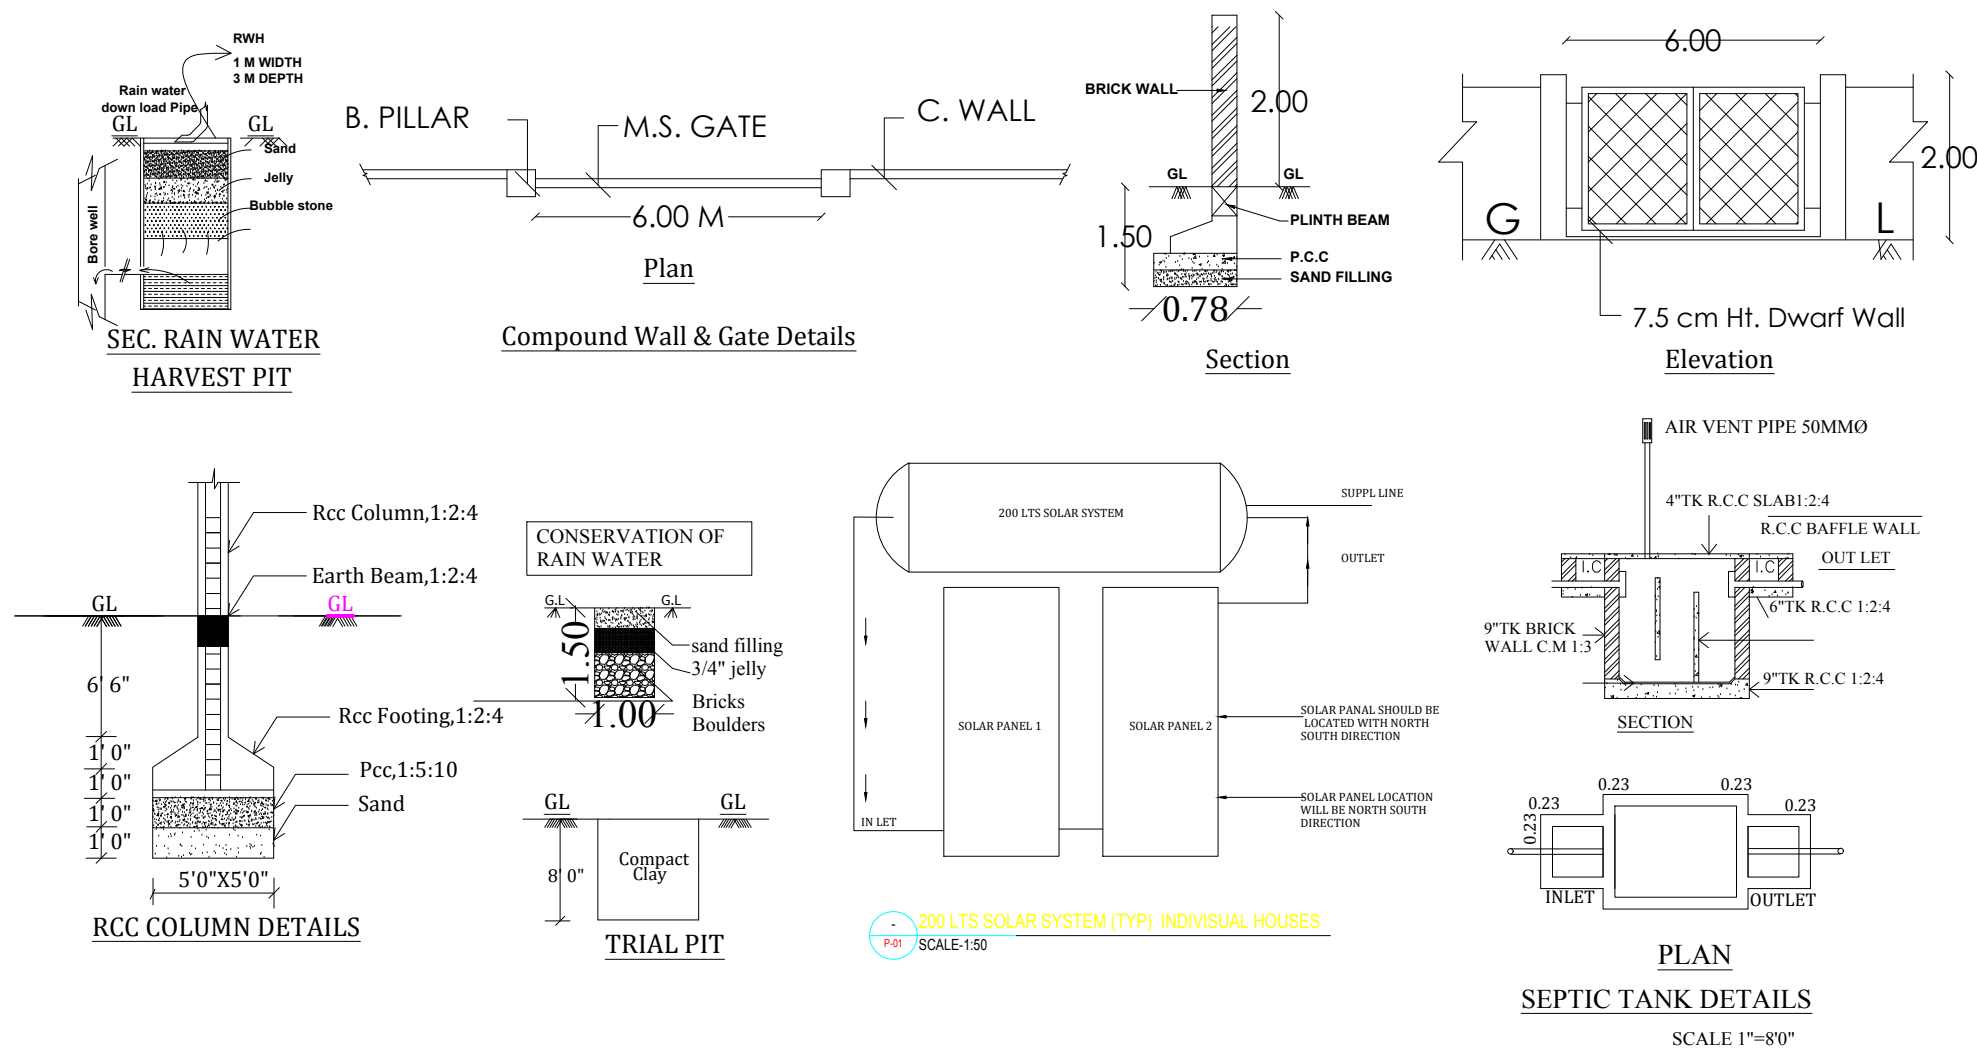

<i>Bona</i> KILANGO, M.E(Soil Mechanics & Fdn Engg) Registered Geo-Tech Engineer Reg. No: GTE004/2019 (MLPA) COS CONSULTANCY SERVICES Geo-Tech Engineering Division 6/13, Kamaraj Nagar 4th Street, Tallakulam, Madurai - 625 002. GEO-TECH ENGINEER	<i>T. May</i> Dr.T.MAYILVAHANAN, M.E(Struct), A.II.Arch., Ph.D(Transp) REGISTERED ARCHITECT / STRUCTURAL ENGINEER / CHARTERED ENGINEER / PANEL VALUER Registration(COA) No:CA/2901 / 28531. Structural Engineer SEO15/2019(Grade-1) 6/13, Kamaraj Nagar 4th Street, Tallakulam, Madurai-625 082 ARCHITECT	<i>T. May</i> Dr.T.MAYILVAHANAN, M.E(Struct), A.II.Arch., Ph.D(Transp) REGISTERED ARCHITECT / STRUCTURAL ENGINEER / CHARTERED ENGINEER / PANEL VALUER Registration(COA) No:CA/2901 / 28531. Structural Engineer SEO15/2019(Grade-1) 6/13, Kamaraj Nagar 4th Street, Tallakulam, Madurai-625 082 STRUCTURAL ENGINEER
<i>N.Pal</i> N.P.BALACHANDER, DCE PLAN CENTER Registered Construction Engineer No: CE 0242019 No.25, South Street, Near Amma Mess Tallakulam, Madurai - 2. Ph:0452-498943, 4359543, 82200 44643 CONSTRUCTION ENGINEER	<i>Gursh</i> APPLICANT	<i>E.T. Babu</i> E.T.BABU, B.E., PLAN CENTER Registration No: RE 016/2019 (Grade.I) No.25, South Street, Near Amma Mess Tallakulam, Madurai - 2. Ph- 8220044943, 9786948414 ENGINEER