




ELEVATION SECURITY-1

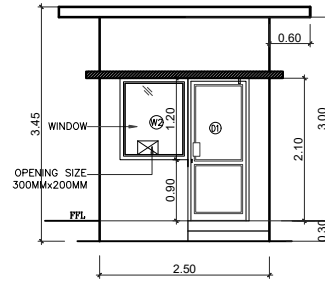


ELEVATION SECURITY-2

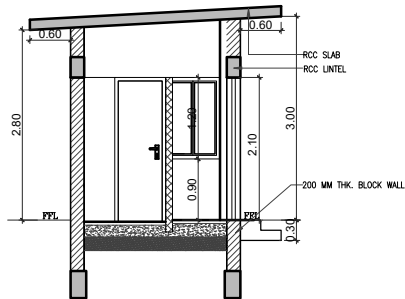


SECTION 1-1

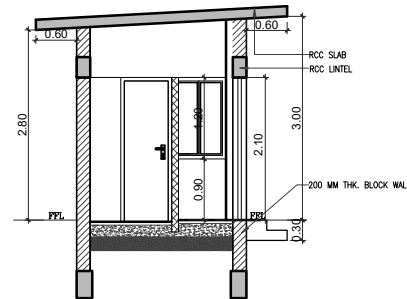

SECTION 2-2

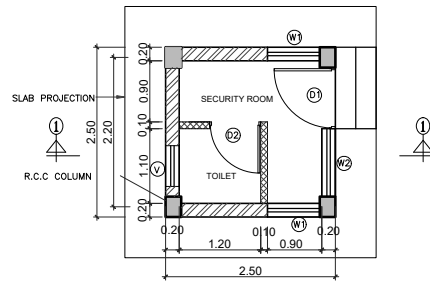

PLAN - SECURITY-1

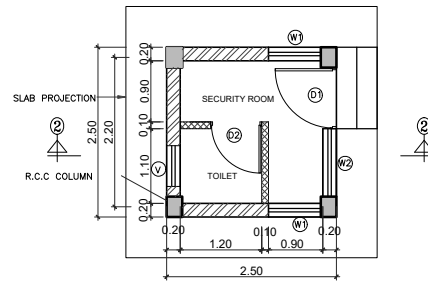

PLAN - SECURITY-2



PLAN SHOWING THE EXISTING IT BUILDING
IN APPROVED LAYOUT NO. 10,60/10, U. G. 02/2021
(AMALGAMATION OF PLOT NO.16 & 17)
IN SURVEY NO. 80/4 PART, 85 PART, 87/1 PART,
87/4 PART AND 88/3 PART OF VADAPALANJI VILLAGE,
MADURAI WEST TALUK, VADAPALANJI PANCHAYAT,
THIRUPARANKUNDRAM PANCHAYAT UNION, MADURAI DISTRICT

ELCOT-P-SEC-AR01-00-03-223189

ALL DIMENSIONS ARE IN METER SCALE 1:50 SHEET NO-7

APPLICANT NAME : M/s. ELECTRONICS CORPORATION OF TAMIL NADU
2nd FLOOR, MHU COMPLEX, 692,ANNA SALAI,
NANDANAM, CHENNAI-35

SCHEDULE OF JOINERIES		
TYPE	DESCRIPTION	SIZE
D1	DOOR	900 x 2100
D2	FLUSH DOOR (TOILET DOOR)	750 X 2100
W1	ALUMINIUM WINDOW	900 x 1200
W2	ALUMINIUM WINDOW	1000 x 1200
V	ALUMINIUM VENTILATOR	600 x 600

OFFICE USE


ADMINISTRATIVE OFFICER
ELCOT IT Park
Madurai

APPLICANT


Dr. C.N. SRINIVASAN
B.Tech., M.Tech., M.S., M.A., Ph.D.
Assoc. Mem Inst. C.E., F.I.E., F.V.,
REGISTERED ARCHITECT
C.No. 110
CMAA Registration No. RA-01-11100216
107F, Regapattar Naga, Madurai, Chennai 600 004

Dr. C.N. SRINIVASAN
B.Tech., M.Tech., M.S., M.A., Ph.D.
Assoc. Mem Inst. C.E., F.I.E., F.V.,
REGISTERED STRUCTURAL ENGINEER
C.No. 110
CMAA Registration No. RA-01-11100216
107F, Regapattar Naga, Madurai, Chennai 600 004

REG. ENGINEER

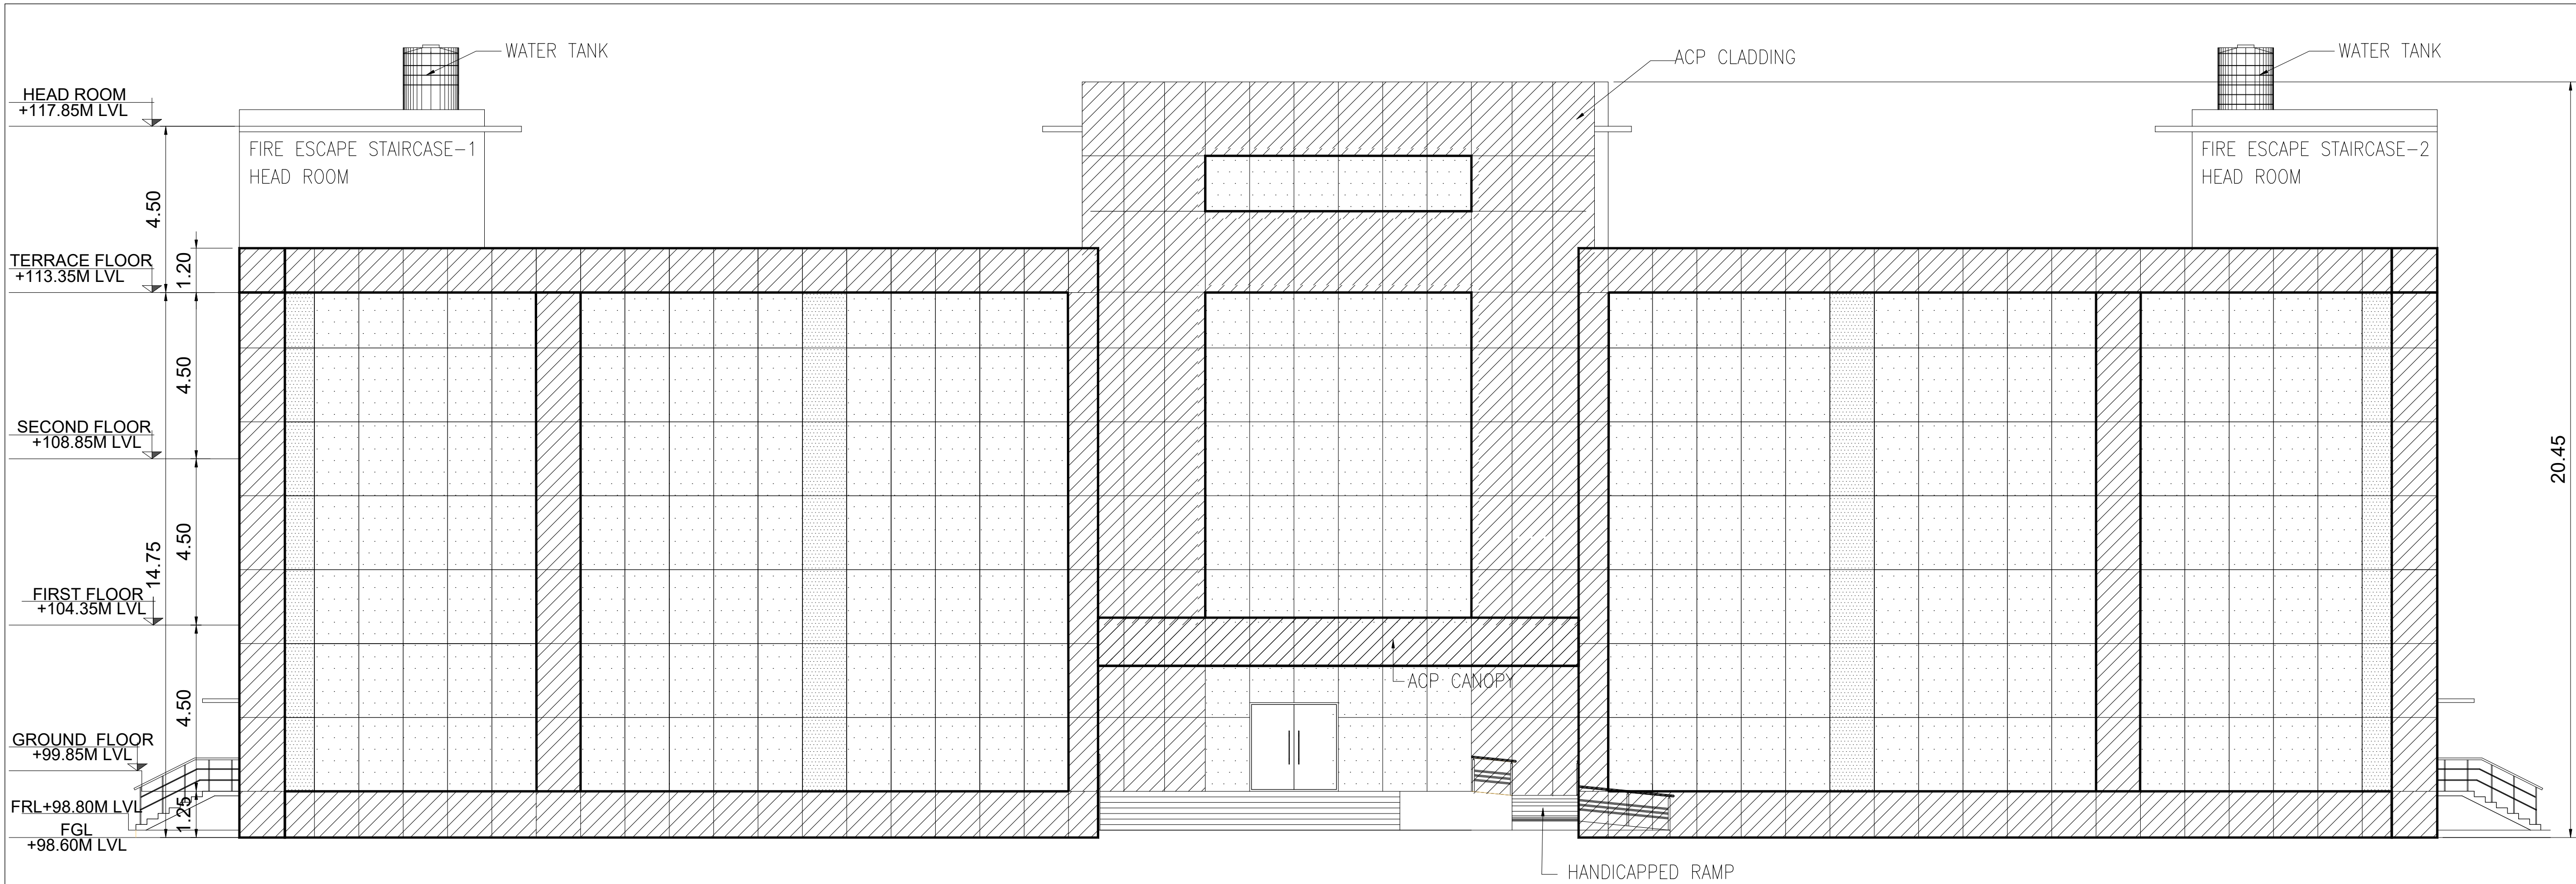

NORTH SIDE ELEVATION

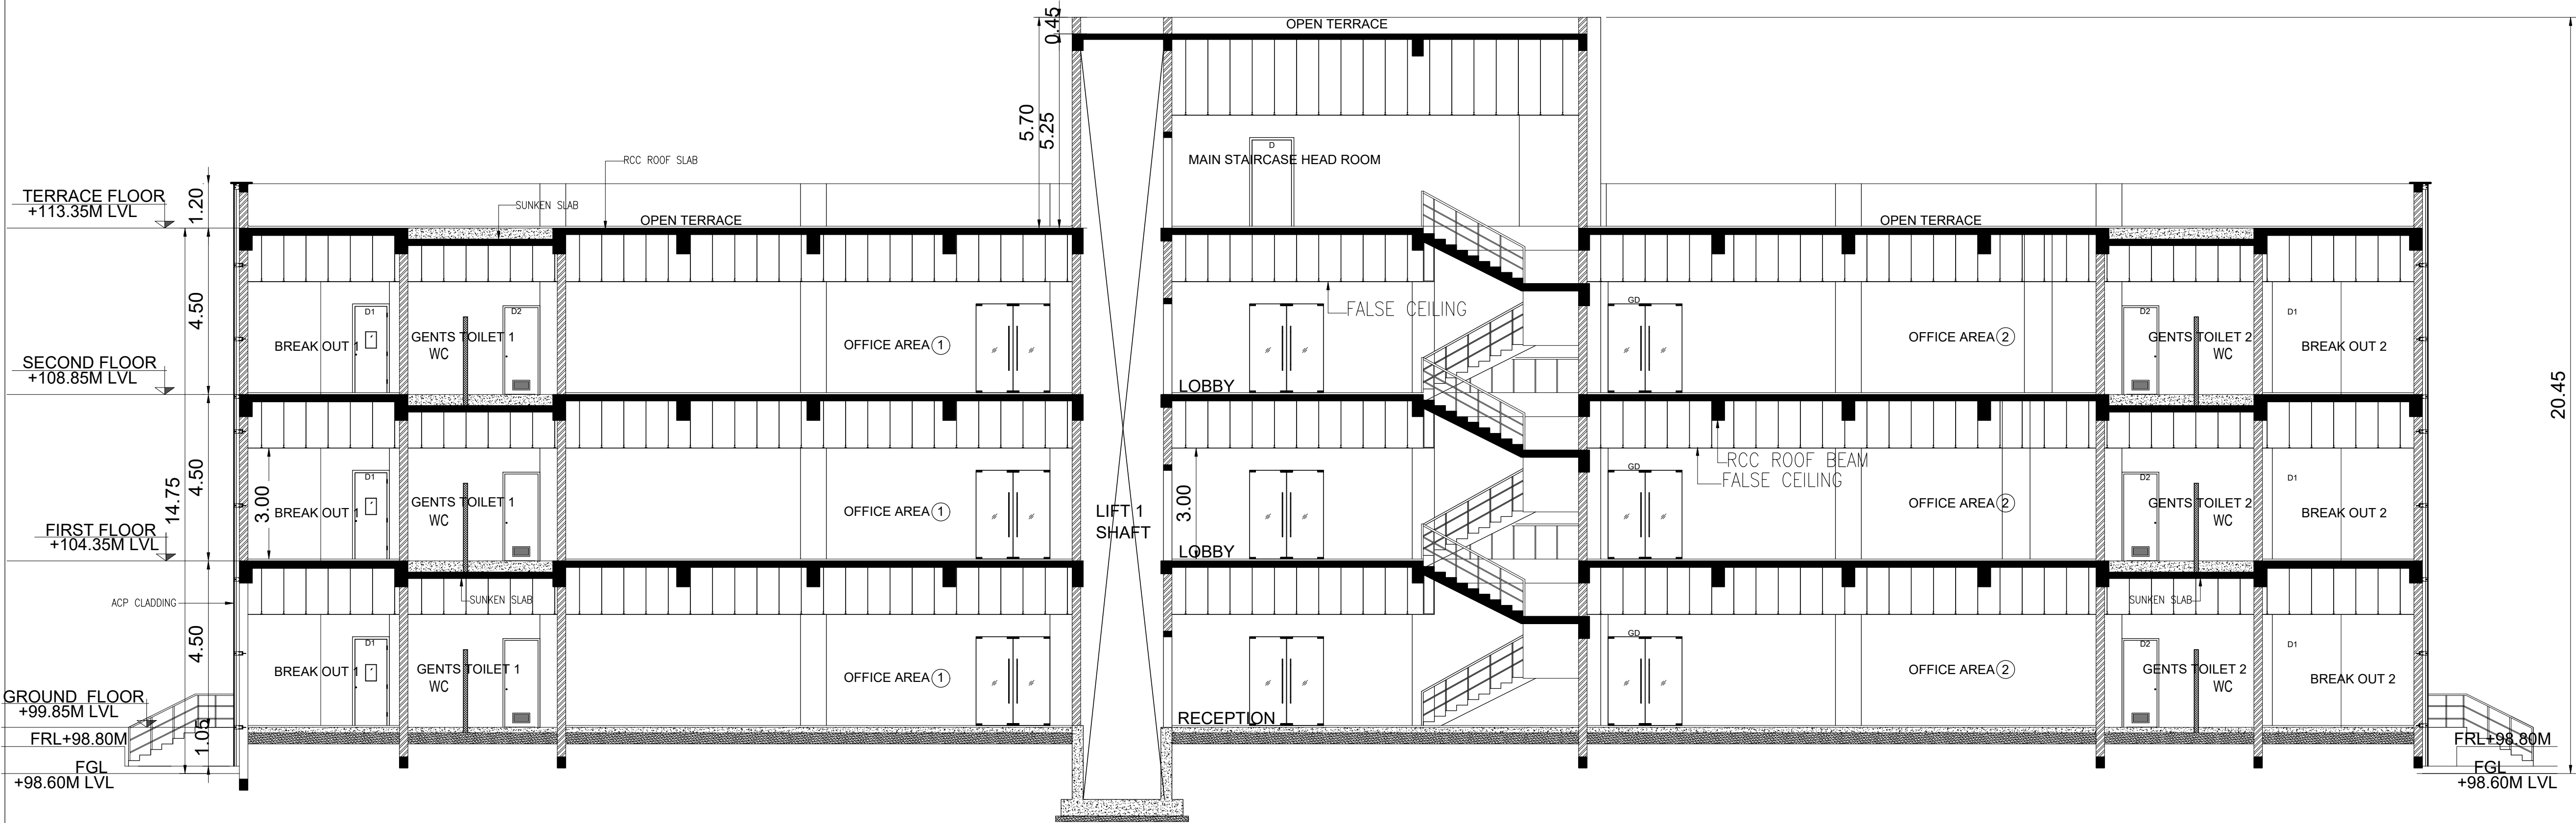

SECTION - A-A

PLAN SHOWING THE EXISTING IT BUILDING
IN APPROVED LAYOUT NO. 10.6/10.1.6. 02/2021
(AMALGAMATION OF PLOT NO.16 & 17)
IN SURVEY NO. 80/4 PART, 85 PART, 87/1 PART,
87/4 PART AND 88/3 PART OF VADAPALANJI VILLAGE,
MADURAI WEST TALUK, VADAPALANJI PANCHAYAT,
THIRUPARANKUNDRAM PANCHAYAT UNION, MADURAI DISTRICT

EL-V-OFF1-AR01-T1-01-189253

ALL DIMENSIONS ARE IN METER	SCALE 1:100	SHEET NO: 6
-----------------------------	-------------	-------------

APPLICANT NAME : M/s. ELECTRONICS CORPORATION OF TAMIL NADU
2nd FLOOR, MHU COMPLEX, 692,ANNA SALAI,
NANDANAM, CHENNAI-35

COLOUR INDEX :


PROPOSED BUILDING -

OFFICE USE


APPLICANT

 Dr. C.N. SRINIVASAN B.Tech., (Hons), M.S. (ILL), Ph.D. Assoc.M.Am.Soc. C.E., F.I.E., F.I.V., REGISTERED ARCHITECT CA/75/1521 CMDA Registration No.RA/Cg-31/9/95/215 DTCP Registration No.CGLRGNRAG-1281967824 No.19, Karpagamal Nagar, Mysore, Chennai- 600 004.	 Dr. C.N. SRINIVASAN B.Tech., (Hons) W.S. (ILL), Ph.D. Assoc.M.Am.Soc. C.E., F.I.E., F.I.V., REGISTERED STRUCTURAL ENGINEER CMDA Registration No.SESOR,31/9/95/132 DTCP Registration No.CGLRGNRAG-3109107025 No.19, Karpagamal Nagar, Mysore, Chennai- 600 004.
--	---

REG. ENGINEER

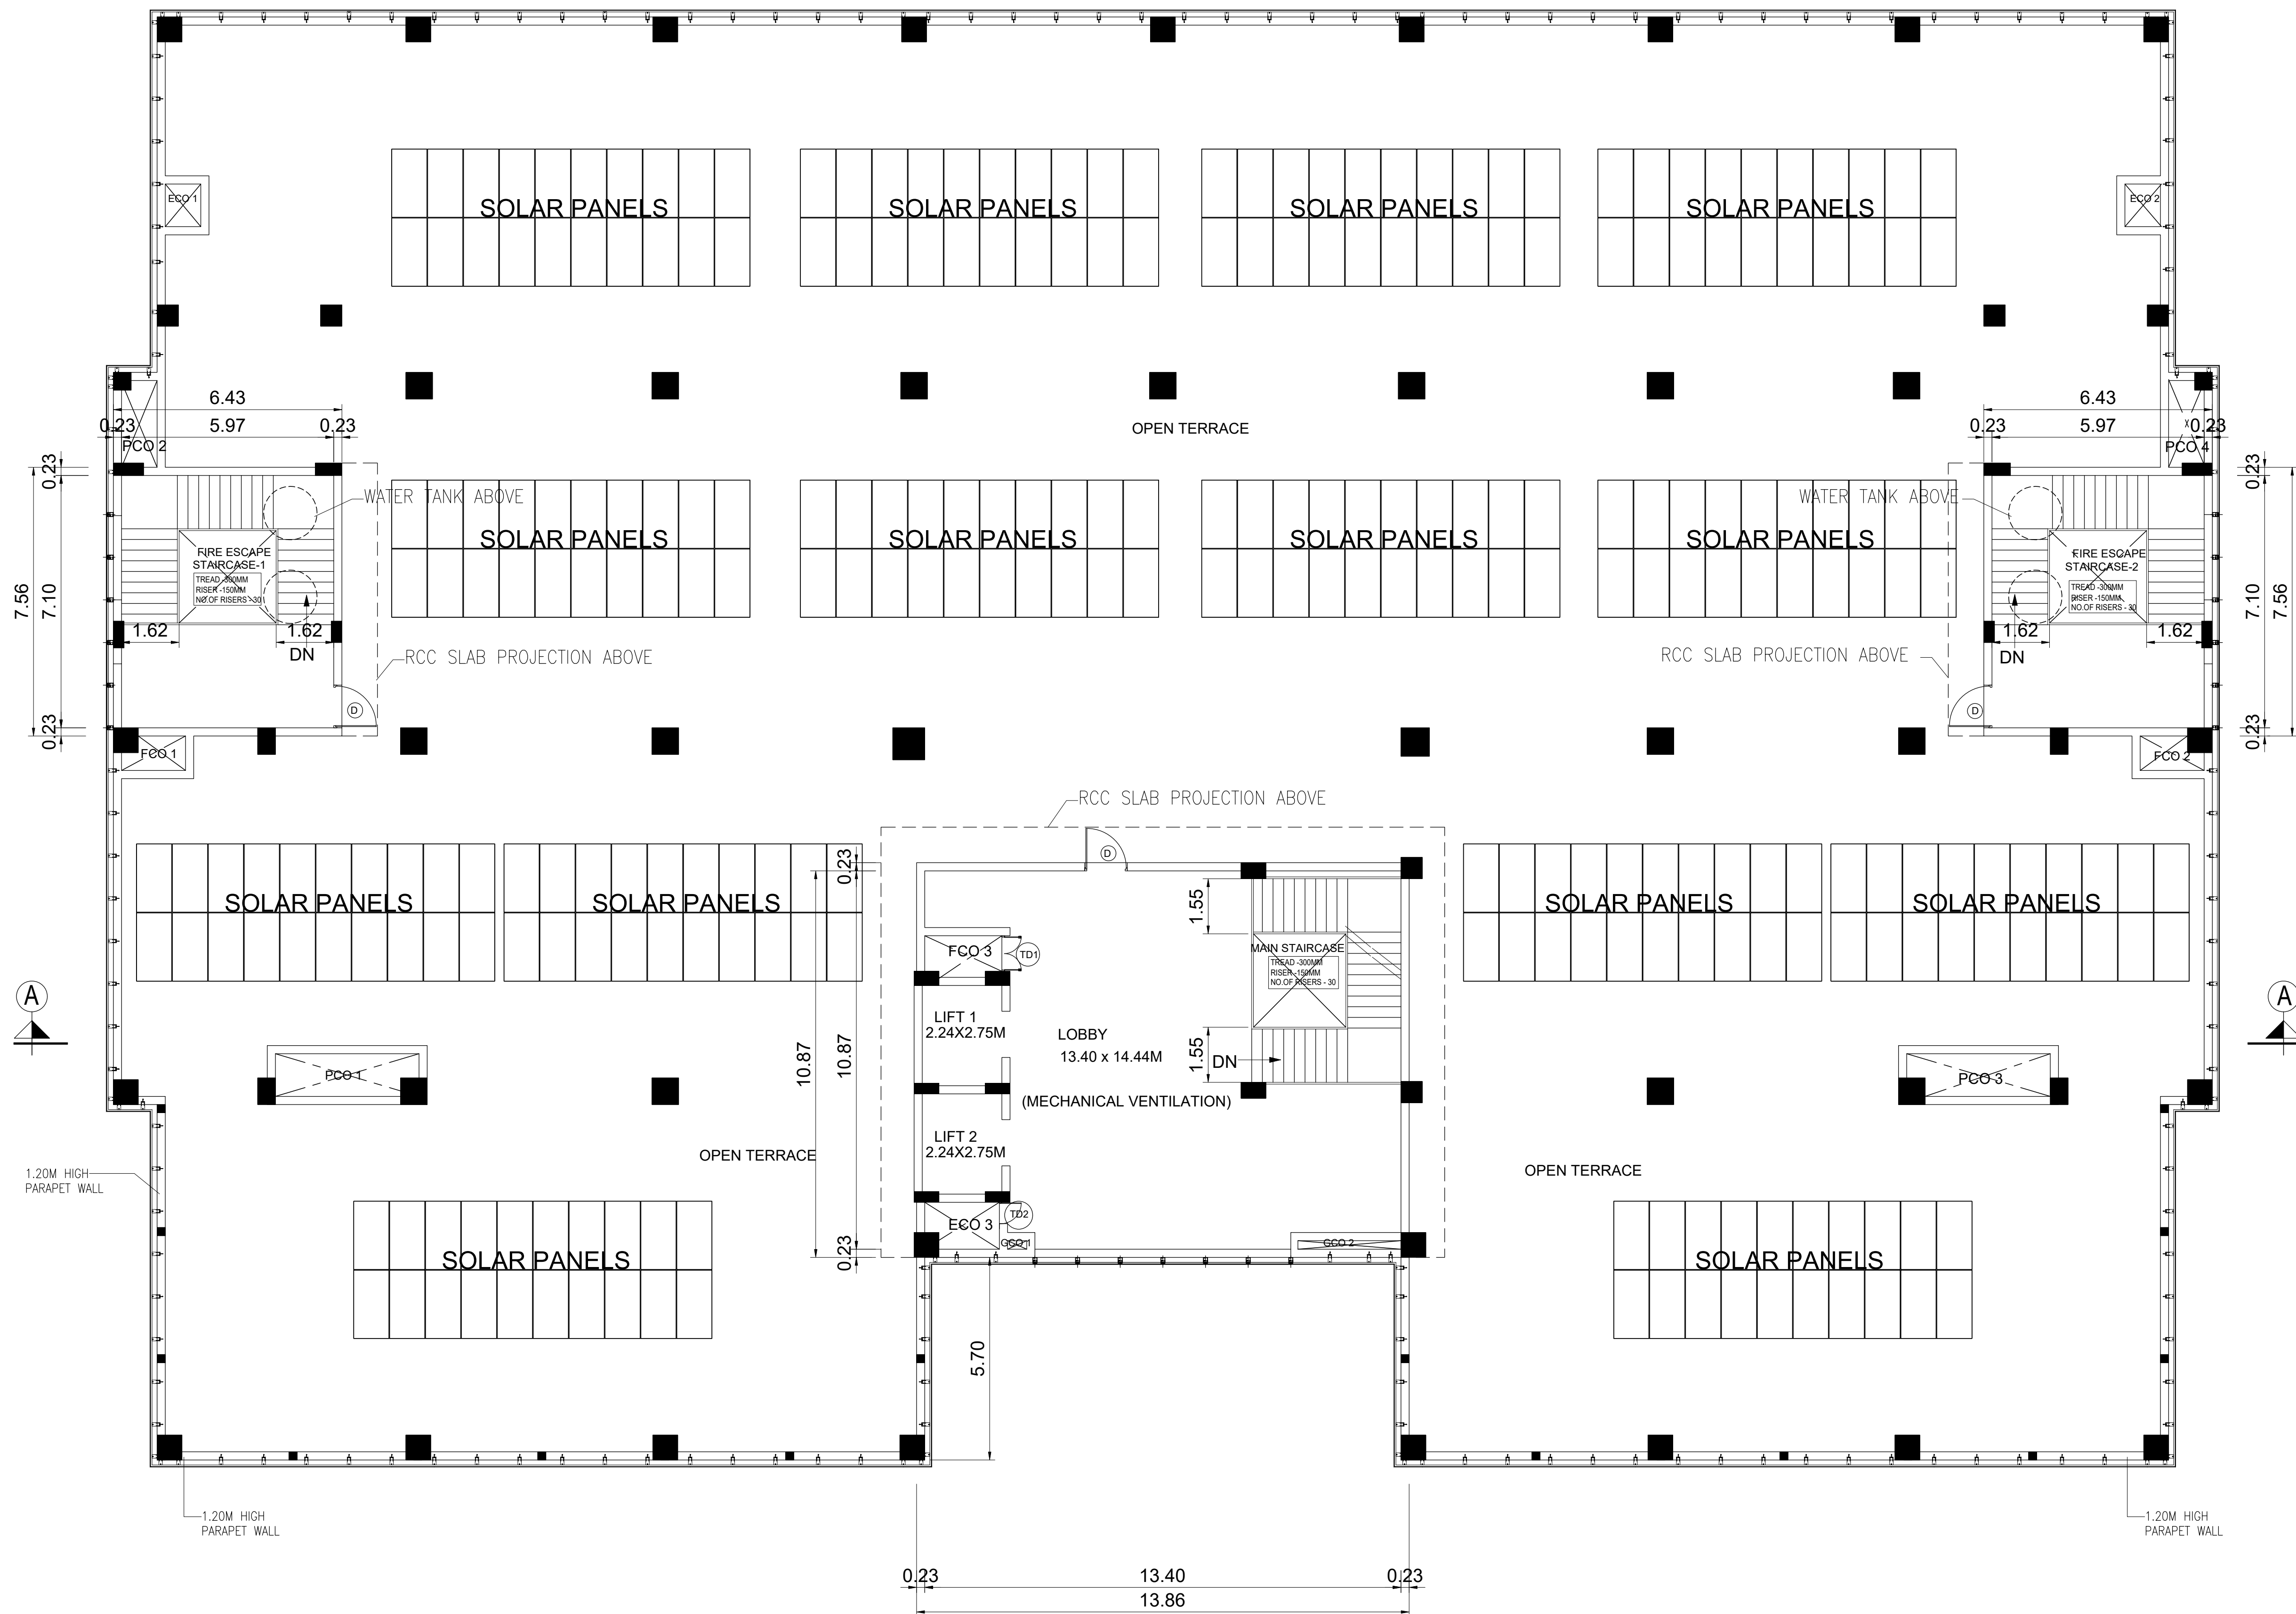

TERRACE FLOOR PLAN

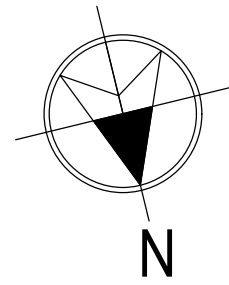

PLAN SHOWING THE EXISTING IT BUILDING
IN APPROVED LAYOUT NO. LD.62/LD.11.6J. 02/2021
(AMALGAMATION OF PLOT NO.16 & 17)
IN SURVEY NO. 80/4 PART, 85 PART, 87/1 PART,
87/4 PART AND 88/3 PART OF VADAPALANJI VILLAGE,
MADURAI WEST TALUK, VADAPALANJI PANCHAYAT,
THIRUPARANKUNDRAM PANCHAYAT UNION, MADURAI DISTRICT

EL-V-OFF1-AR01-T1-01-189253

ALL DIMENSIONS ARE IN METER SCALE 1:100 SHEET NO: 5

APPLICANT NAME : M/s. ELECTRONICS CORPORATION OF TAMIL NADU
2nd FLOOR, MHU COMPLEX, 692,ANNA SALAI,
NANDANAM, CHENNAI-35

SCHEDULE OF JOINERY		
TYPE	DESCRIPTION	SIZE
RS	ROLLING SHUTTER	3600 x 3750
D	FLUSH DOOR (SINGLE LEAF)	1200 x 2400
D1	FLUSH DOOR WITH VISION PANEL	1000 x 2400
D2	FLUSH DOOR (SINGLE LEAF)	1000 x 2400
D3	FLUSH DOOR (SINGLE LEAF)	750 x 2100
FD	FIRE DOOR (DOUBLE LEAF)	1800 x 2400
FD1	FIRE DOOR (SINGLE LEAF)	1200 x 2400
GD	GLASS DOOR (DOUBLE LEAF)	2000 x 2400
SD	SLIDING FLUSH DOOR	1000 x 2400
TD	TRAP DOOR	750 x 2100
TD1	TRAP DOOR	1000 x 1800
TD2	TRAP DOOR	600 x 1800
V	ALUMINIUM LOUVERED VENTILATOR	600 x 600
W	ALUMINIUM OPENABLE WINDOW	3000 x 1500
W1	ALUMINIUM FIXED WINDOW	1200 x 1200
L	ALUMINIUM LOUVERS	1200 x 600

COLOUR INDEX :
PROPOSED BUILDING -


OFFICE USE

APPLICANT

Dr. C.N. SRINIVASAN
B.Tech., (Hons), M.S. (ILL), Ph.D.
Assoc.M.Am.Soc. C.E., F.I.E., F.I.V.,
REGISTERED ARCHITECT
CA/75/1521
CMAA Registration No.RA/NG-1/19/05/15
DTCP Registration No.CGLR/NG/SE/1201907025
No.19, Karpagamal Nagar, Mylapore, Chennai- 600 004.

Dr. C.N. SRINIVASAN
B.Tech., (Hons), M.S. (ILL), Ph.D.
Assoc.M.Am.Soc. C.E., F.I.E., F.I.V.,
REGISTERED STRUCTURAL ENGINEER
CMAA Registration No.SES/19/05/152
DTCP Registration No.CGLR/NG/SE/1201907025
No.19, Karpagamal Nagar, Mylapore, Chennai- 600 004.

REG. ENGINEER

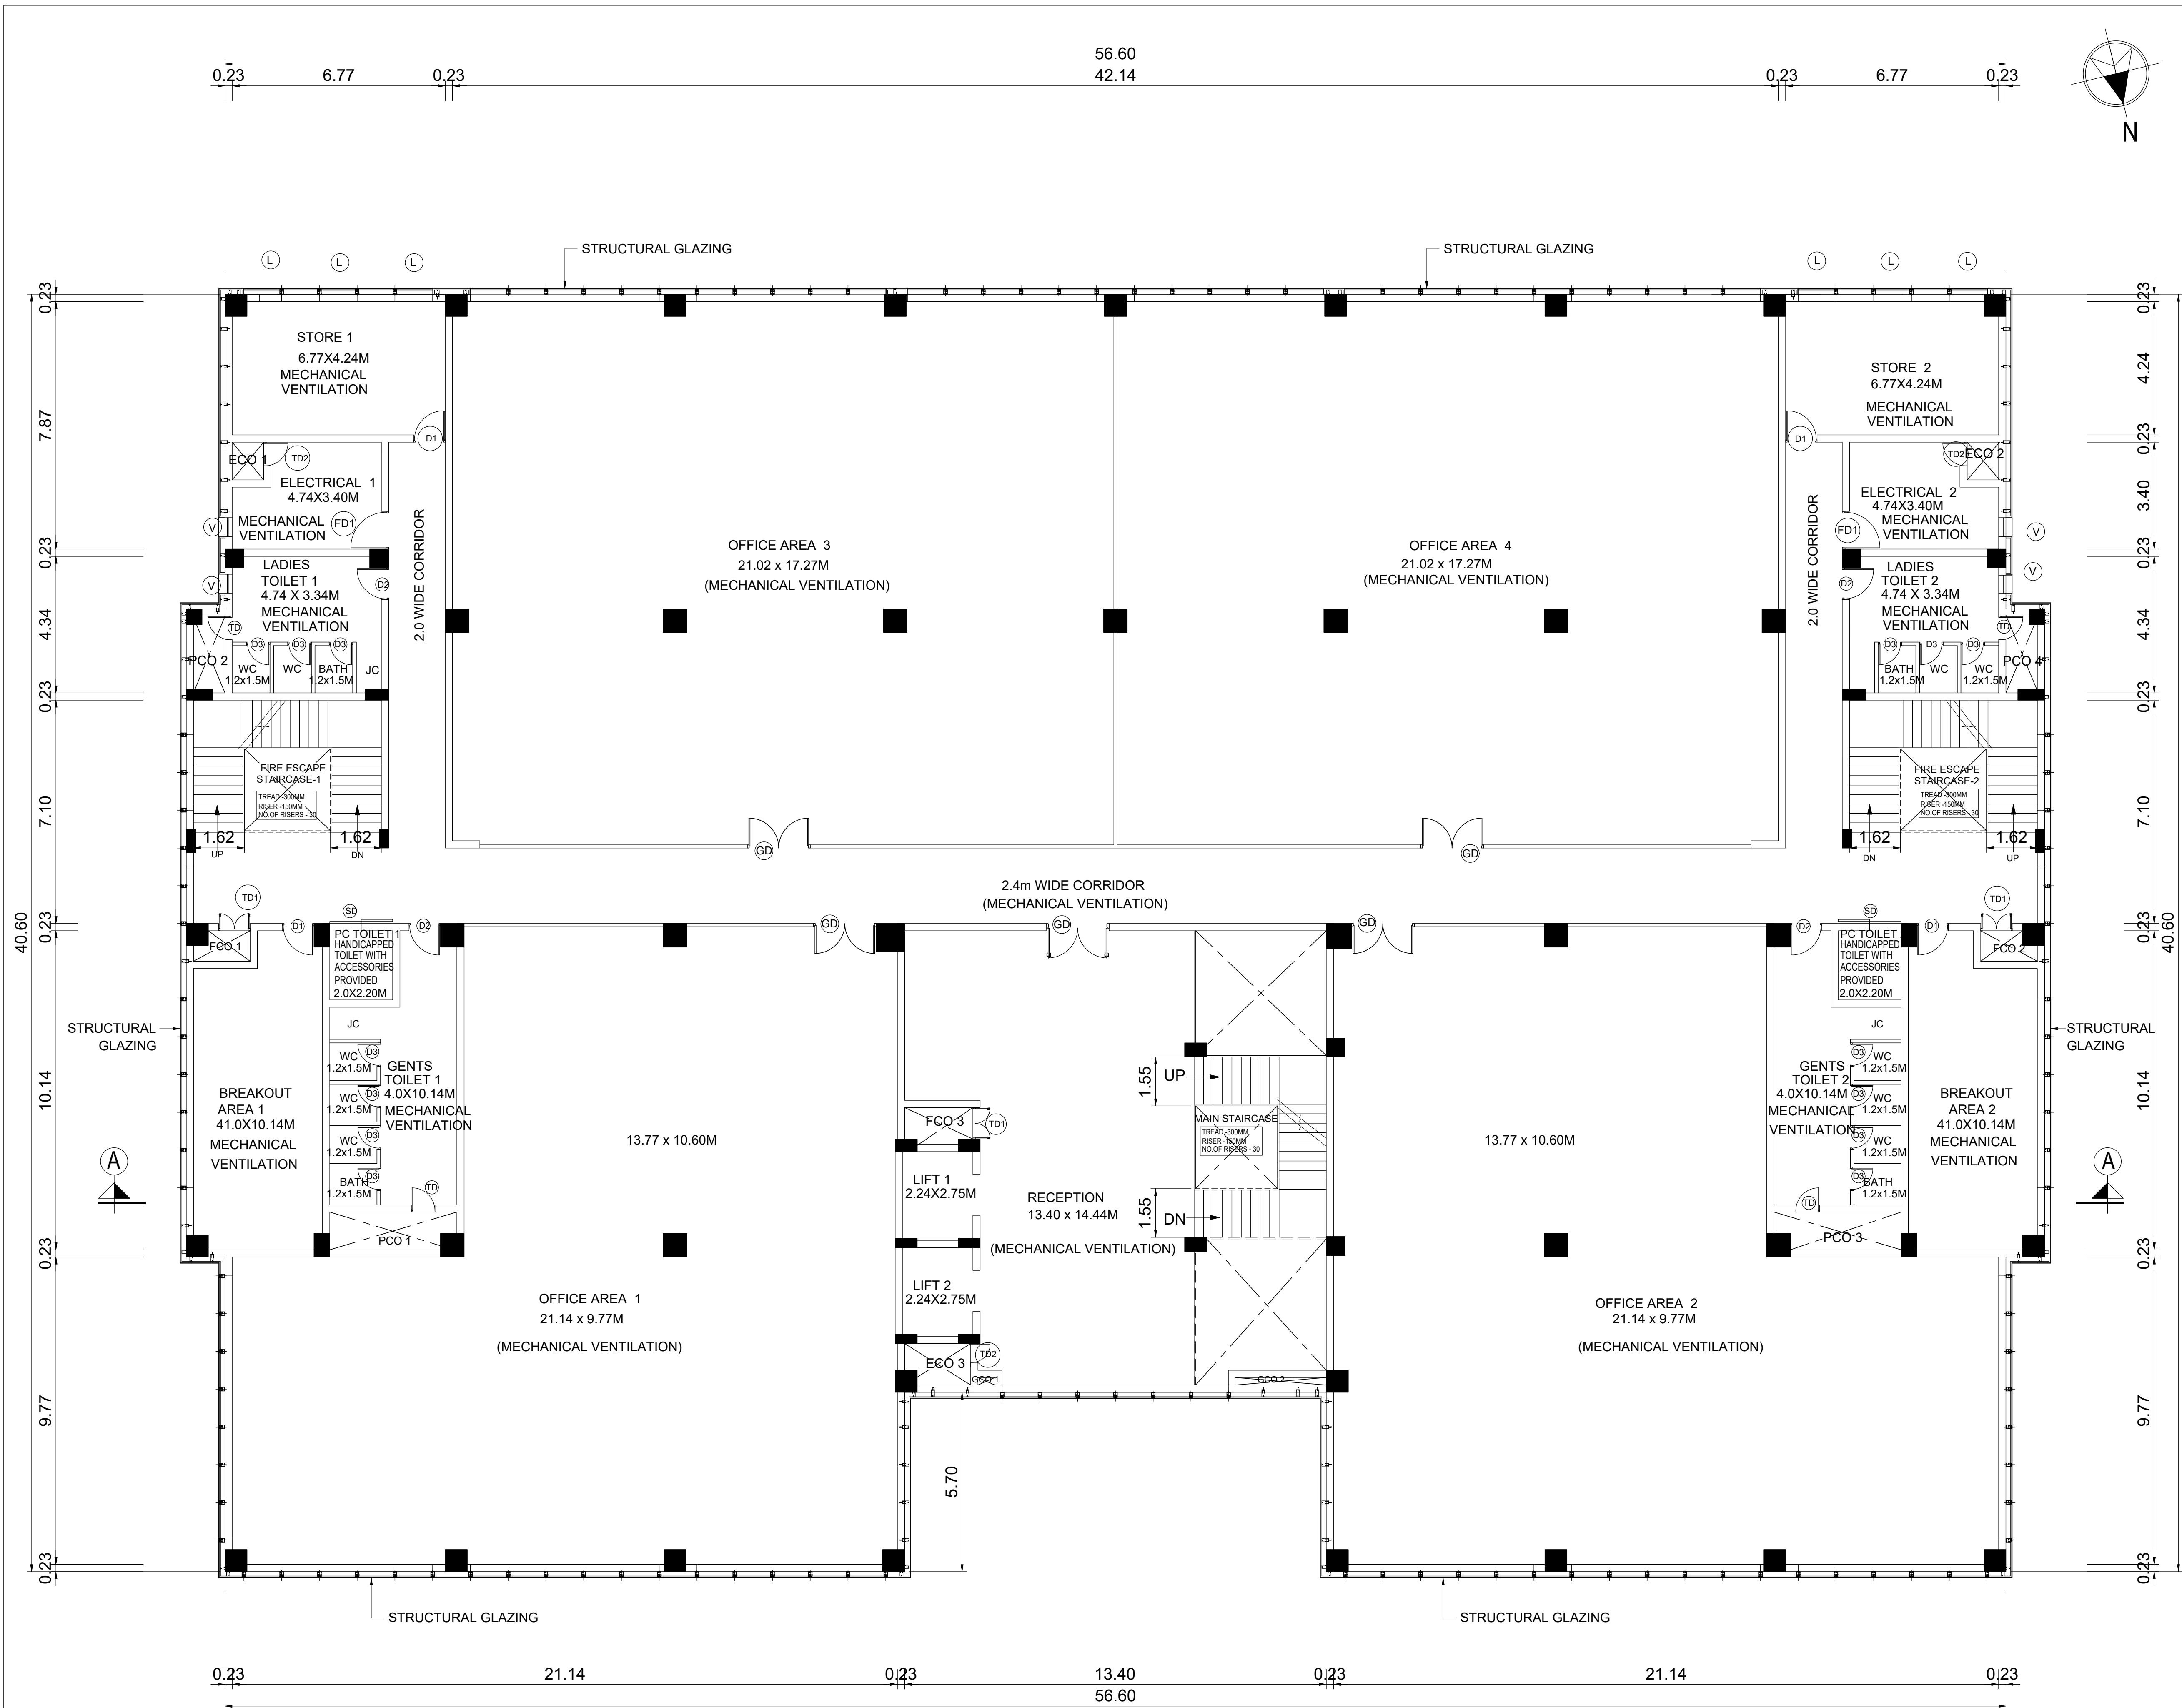

SECOND FLOOR PLAN

PLAN SHOWING THE EXISTING IT BUILDING
IN APPROVED LAYOUT NO. 1D.61/1D.11.GJ. 02/2021
(AMALGAMATION OF PLOT NO.16 & 17)
IN SURVEY NO. 80/4 PART, 85 PART, 87/1 PART,
87/4 PART AND 88/3 PART OF VADAPALANJI VILLAGE,
MADURAI WEST TALUK, VADAPALANJI PANCHAYAT,
THIRUPARANKUNDRAM PANCHAYAT UNION, MADURAI DISTRICT

EL-V-OFF1-AR01-01-01-189047

ALL DIMENSIONS ARE IN METER	SCALE 1:100	SHEET NO: 4
-----------------------------	-------------	-------------

APPLICANT NAME : M/s. ELECTRONICS CORPORATION OF TAMIL NADU
2nd FLOOR, MHU COMPLEX, 692,ANNA SALAI,
NANDANAM, CHENNAI-35

SCHEDULE OF JOINERY		
TYPE	DESCRIPTION	SIZE
RS	ROLLING SHUTTER	3600 x 3750
D	FLUSH DOOR (SINGLE LEAF)	1200 x 2400
D1	FLUSH DOOR WITH VISION PANEL	1000 x 2400
D2	FLUSH DOOR (SINGLE LEAF)	1000 x 2400
D3	FLUSH DOOR (SINGLE LEAF)	750 x 2100
FD	FIRE DOOR (DOUBLE LEAF)	1800 x 2400
FD1	FIRE DOOR (SINGLE LEAF)	1200 x 2400
GD	GLASS DOOR (DOUBLE LEAF)	2000 x 2400
SD	SLIDING FLUSH DOOR	1000 x 2400
TD	TRAP DOOR	750 x 2100
TD1	TRAP DOOR	1000 x 1800
TD2	TRAP DOOR	600 x 1800
V	ALUMINIUM LOUVERED VENTILATOR	600 x 600
W	ALUMINIUM OPENABLE WINDOW	3000 x 1500
W1	ALUMINIUM FIXED WINDOW	1200 x 1200
L	ALUMINIUM LOUVERS	1200 x 600

COLOUR INDEX :


PROPOSED BUILDING -

OFFICE USE

APPLICANT




Dr. C.N. SRINIVASAN
B.Tech., (Hons), M.S. (ILL), Ph.D.
Assoc.M.Am.Soc. C.E., F.I.E., F.I.V.,
REGISTERED ARCHITECT
CA/75/1521
CMDA Registration No.RANG/31/9105/15
DTCP Registration No.CGLRGNRAG/1201907024
No.19, Karpagamal Nagar, Mysipore, Chennai- 600 004.

 

Dr. C.N. SRINIVASAN
B.Tech., (Hons), M.S. (ILL), Ph.D.
Assoc.M.Am.Soc. C.E., F.I.E., F.I.V.,
REGISTERED STRUCTURAL ENGINEER
CA/75/1521
CMDA Registration No.RANG/31/9105/152
DTCP Registration No.CGLRGNRAG/1201907025
No.19, Karpagamal Nagar, Mysipore, Chennai- 600 004.

REG. ENGINEER

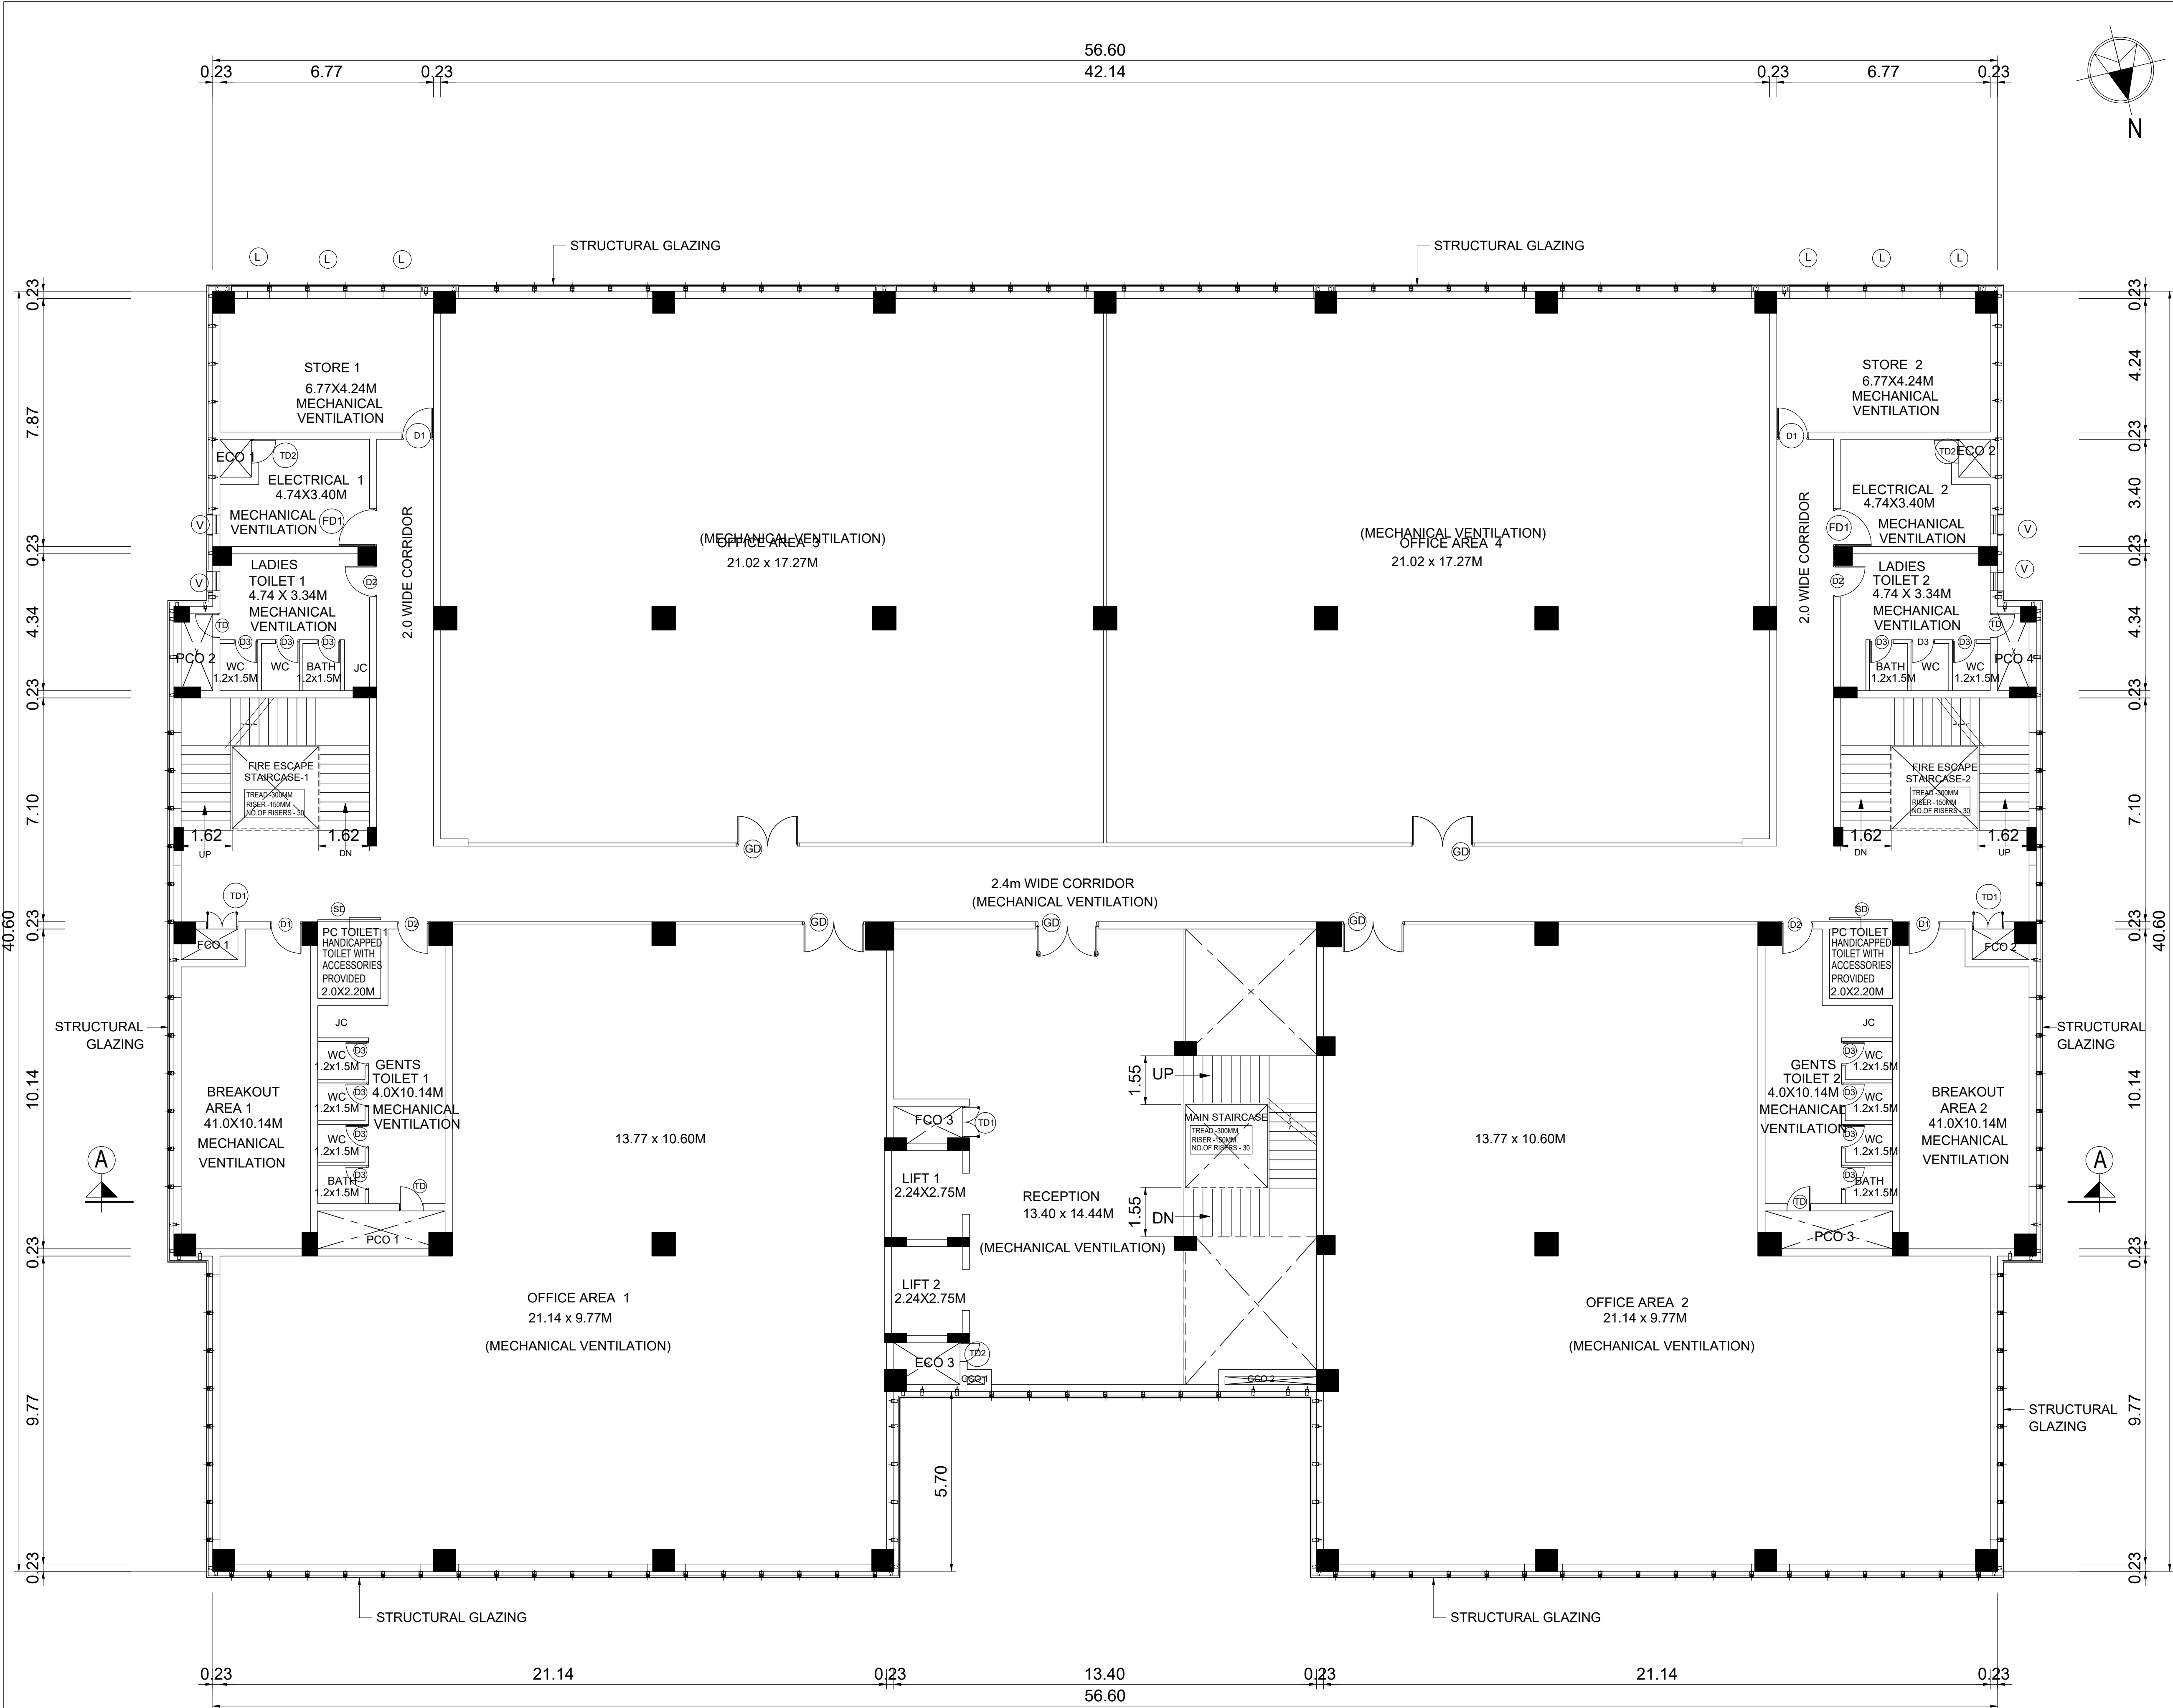

FIRST FLOOR PLAN

PLAN SHOWING THE EXISTING IT BUILDING
IN APPROVED LAYOUT NO. 1D.6A/1D.11.6J. 02/2021
(AMALGAMATION OF PLOT NO.16 & 17)
IN SURVEY NO. 80/4 PART, 85 PART, 87/1 PART,
87/4 PART AND 88/3 PART OF VADAPALANJI VILLAGE,
MADURAI WEST TALUK, VADAPALANJI PANCHAYAT,
THIRUPARANKUNDRAM PANCHAYAT UNION, MADURAI DISTRICT

EL-V-OFF1-AR01-01-01-189046
ALL DIMENSIONS ARE IN METER SCALE 1:100 SHEET NO: 3

APPLICANT NAME : M/s. ELECTRONICS CORPORATION OF TAMIL NADU
2nd FLOOR, MHU COMPLEX, 692,ANNA SALAI,
NANDANAM, CHENNAI-35

SCHEDULE OF JOINERY		
TYPE	DESCRIPTION	SIZE
RS	ROLLING SHUTTER	3600 x 3750
D	FLUSH DOOR (SINGLE LEAF)	1200 x 2400
D1	FLUSH DOOR WITH VISION PANEL	1000 x 2400
D2	FLUSH DOOR (SINGLE LEAF)	1000 x 2400
D3	FLUSH DOOR (SINGLE LEAF)	750 x 2100
FD	FIRE DOOR (DOUBLE LEAF)	1800 x 2400
FD1	FIRE DOOR (SINGLE LEAF)	1200 x 2400
GD	GLASS DOOR (DOUBLE LEAF)	2000 x 2400
SD	SLIDING FLUSH DOOR	1000 x 2400
TD	TRAP DOOR	750 x 2100
TD1	TRAP DOOR	1000 x 1800
TD2	TRAP DOOR	600 x 1800
V	ALUMINIUM LOUVERED VENTILATOR	600 x 600
W	ALUMINIUM OPENABLE WINDOW	3000 x 1500
W1	ALUMINIUM FIXED WINDOW	1200 x 1200
L	ALUMINIUM LOUVERS	1200 x 600

COLOUR INDEX :
PROPOSED BUILDING -


OFFICE USE

APPLICANT

Dr. C.N. SRINIVASAN
B.Tech. (Hons), M.S. (ILL), Ph.D.
Assoc.M.Am.Soc. C.E., F.I.E., F.I.V.,
REGISTERED ARCHITECT
CA/75/1521
CMAA Registration No.RANG/ 31/9/05/215
DTCP Registration No.CGLRGNR/AG-1201907024
No.19, Karpagamal Nagar, Mysore, Chennai- 600 004.

Dr. C.N. SRINIVASAN
B.Tech. (Hons), M.S. (ILL), Ph.D.
Assoc.M.Am.Soc. C.E., F.I.E., F.I.V.,
REGISTERED STRUCTURAL ENGINEER
CMAA Registration No.SESR/31/9/05/132
DTCP Registration No.CGLRGNR/SE-3109107025
No.19, Karpagamal Nagar, Mysore, Chennai- 600 004.

REG. ENGINEER

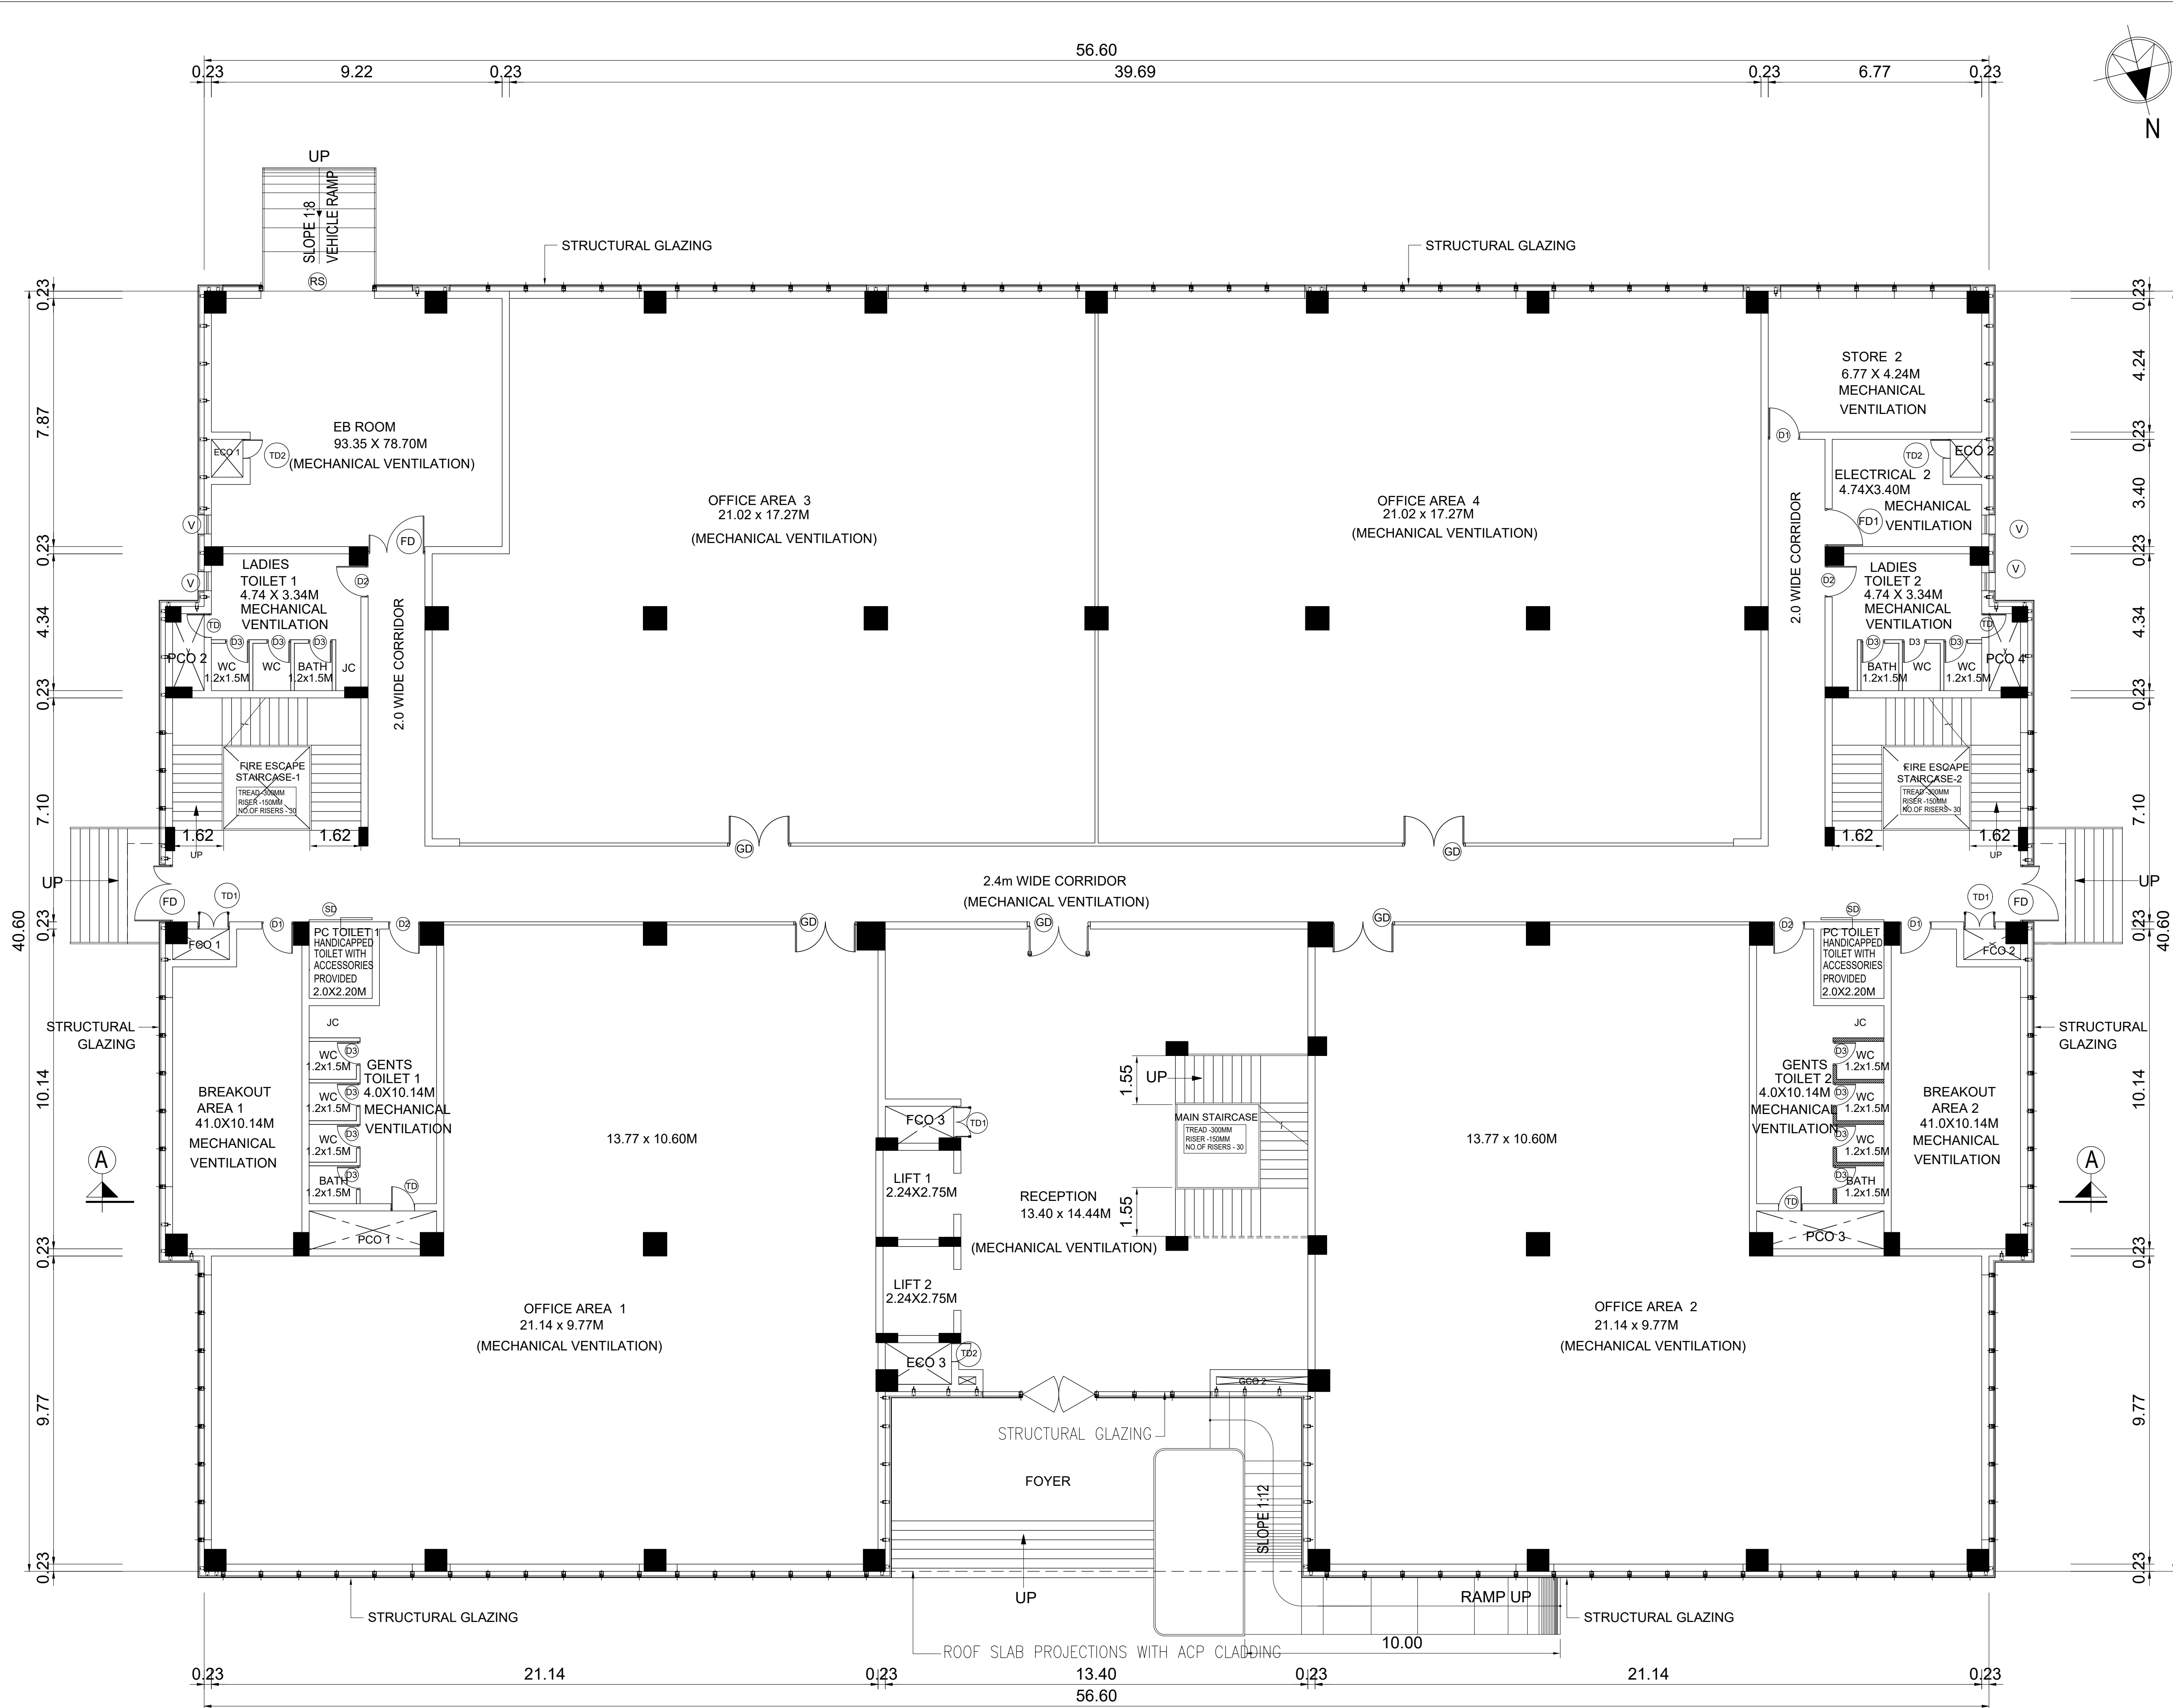

GROUND FLOOR PLAN

PLAN SHOWING THE EXISTING IT BUILDING
IN APPROVED LAYOUT NO. 1D.6/1D.11.6J. 02/2021
(AMALGAMATION OF PLOT NO.16 & 17)
IN SURVEY NO. 80/4 PART, 85 PART, 87/1 PART,
87/4 PART AND 88/3 PART OF VADAPALANJI VILLAGE,
MADURAI WEST TALUK, VADAPALANJI PANCHAYAT,
THIRUPARANKUNDRAM PANCHAYAT UNION, MADURAI DISTRICT

EL-V-OFF1-AR01-GR-01-189045
ALL DIMENSIONS ARE IN METER SCALE 1:100 SHEET NO: 2

APPLICANT NAME : M/s. ELECTRONICS CORPORATION OF TAMIL NADU
2nd FLOOR, MHU COMPLEX, 692,ANNA SALAI,
NANDANAM, CHENNAI-35

SCHEDULE OF JOINERY		
TYPE	DESCRIPTION	SIZE
RS	ROLLING SHUTTER	3600 x 3750
D	FLUSH DOOR (SINGLE LEAF)	1200 x 2400
D1	FLUSH DOOR WITH VISION PANEL	1000 x 2400
D2	FLUSH DOOR (SINGLE LEAF)	1000 x 2400
D3	FLUSH DOOR (SINGLE LEAF)	750 x 2100
FD	FIRE DOOR (DOUBLE LEAF)	1800 x 2400
FD1	FIRE DOOR (SINGLE LEAF)	1200 x 2400
GD	GLASS DOOR (DOUBLE LEAF)	2000 x 2400
SD	SLIDING FLUSH DOOR	1000 x 2400
TD	TRAP DOOR	750 x 2100
TD1	TRAP DOOR	1000 x 1800
TD2	TRAP DOOR	600 x 1800
V	ALUMINIUM LOUVERED VENTILATOR	600 x 600
W	ALUMINIUM OPENABLE WINDOW	3000 x 1500
W1	ALUMINIUM FIXED WINDOW	1200 x 1200
L	ALUMINIUM LOUVERS	1200 x 600

CLOUR INDEX :
PROPOSED BUILDING -



OFFICE USE

APPLICANT

Dr. C.N. SRINIVASAN
B.Tech., (Hons), M.S. (ILL), Ph.D.
Assoc.M.Am.Soc. C.E., F.I.E., F.I.V.,
REGISTERED ARCHITECT
CA/75/1521
CMAA Registration No.RA/CZ-11/09/02/15
DTCP Registration No.CGLRGNR/AG-1201907024
No.19, Karapagamal Nagar, Mysore, Chennai- 600 004.

Dr. C.N. SRINIVASAN
B.Tech., (Hons) W.S. (ILL), Ph.D.
Assoc.M.Am.Soc. C.E., F.I.E., F.I.V.,
REGISTERED STRUCTURAL ENGINEER
CMAA Registration No.SR/GR-11/09/05/132
DTCP Registration No.CGLRGNR/SG-1019107025
No.19, Karapagamal Nagar, Mysore, Chennai- 600 004.

REG. ENGINEER

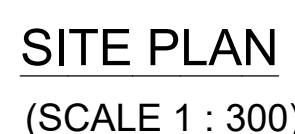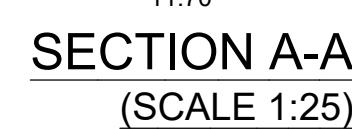REG. ENGINEER

Dr. C.N. SRINIVASAN
B.Tech., (IITM), M.S. (IIT), Ph.D.
Assoc. M.Agr. Soc., C.E., F.I.C., F.I.V.
REGISTERED STRUCTURAL ENGINEER
CMAA (Registration No. SE/VR/31/806/H)
OTPC Registration No. CCLR/2005/24-2/291903
No.13, Kespasambal Nagar, Mysore, Chennai-60