


PLAN SHOWING THE PROPOSED CONSTRUCTION OF R.C.C. TERRACED ROOF GROUND & FIRST FLOOR RESIDENTIAL BUILDING



PURPOSE AT S.F. NO: 206 / 1A, NEW SUB-DN. S.F. NO: 206 / 9, PATTA NO: 5252, SITE NO:47, WARD NO:17 ,

AT SUBBU GOUNDER NAGAR, SANKARI VILLAGE, SPECIAL GRADE TOWN PANCHAYAT & TALUK, SALEM DISTRICT,


APPLICANT : THIRU. S. SYED AMEENUDEEN AHMED, S/O. THIRU. SYED SHAMSUDDIN.

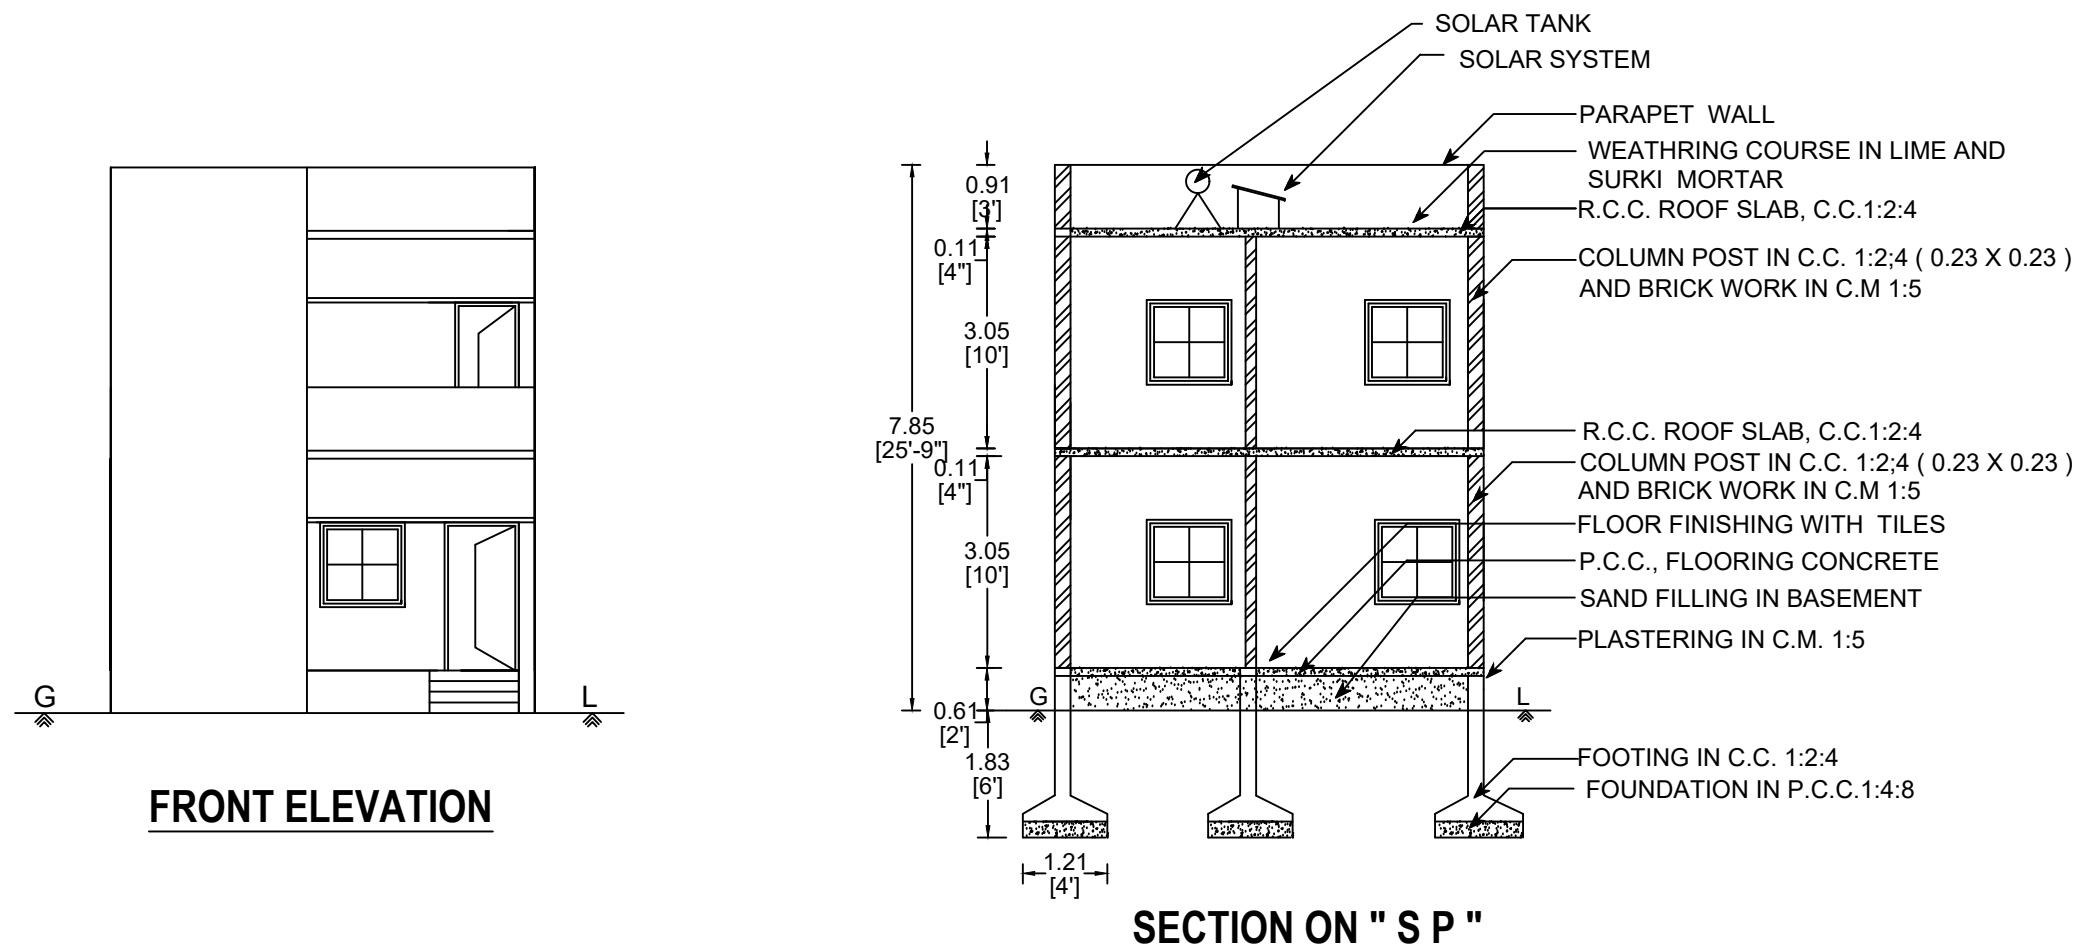

RAIN WATER HARVESTING TANK


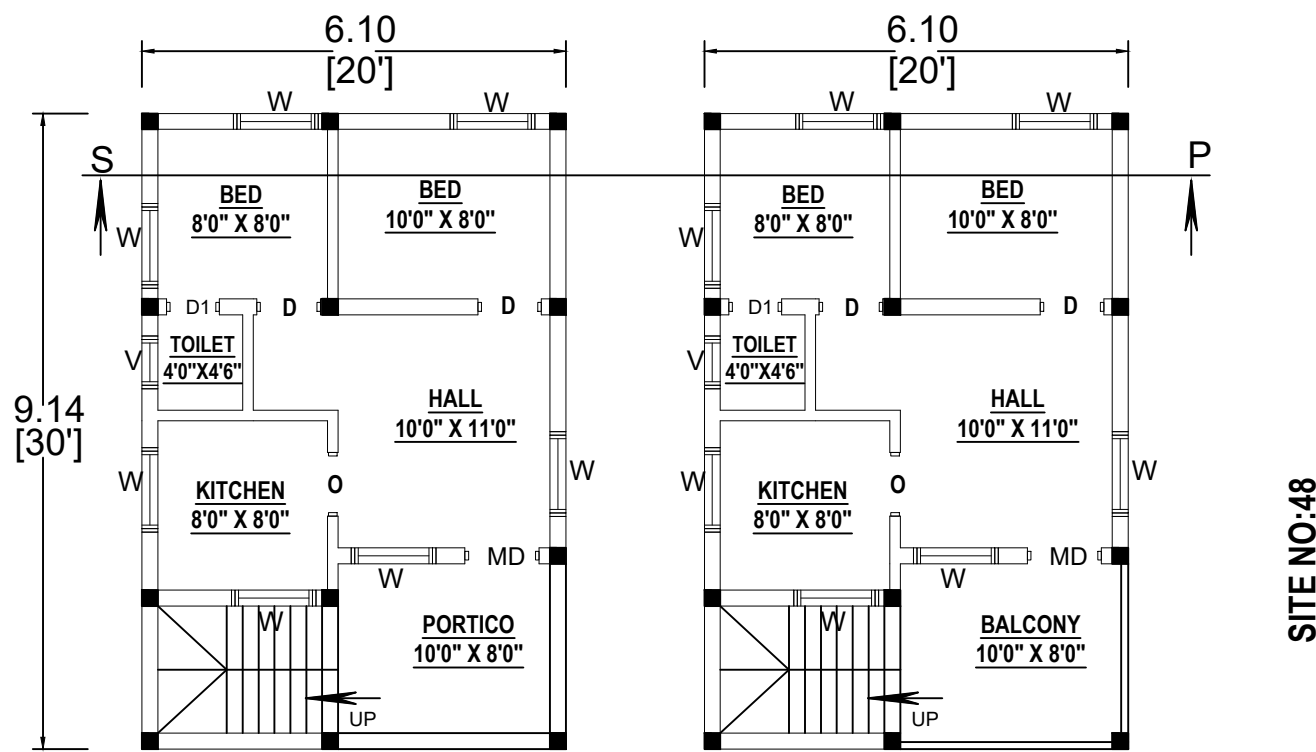
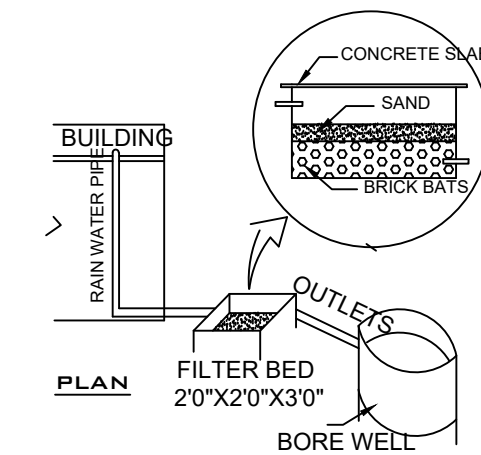


SITE PLAN
(SCALE 1: 200)

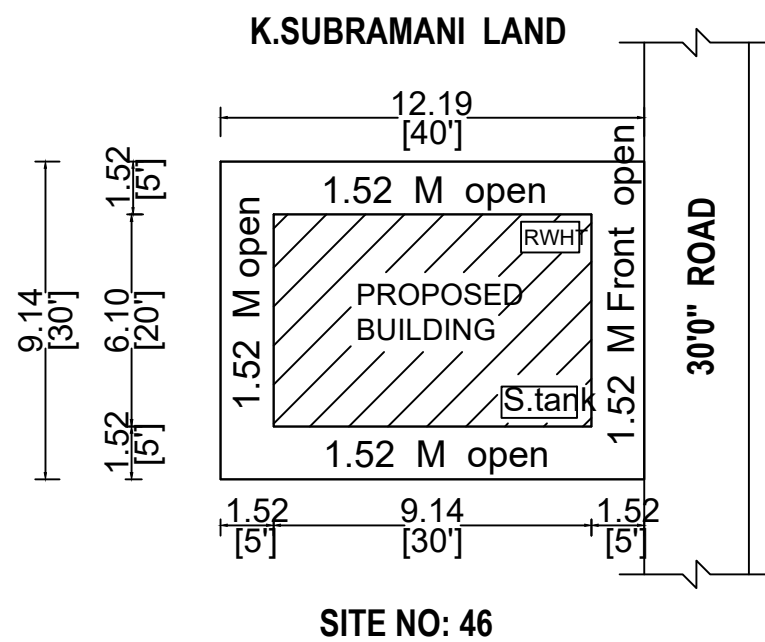

FLOOR PLAN

FIRST FLOOR PLAN

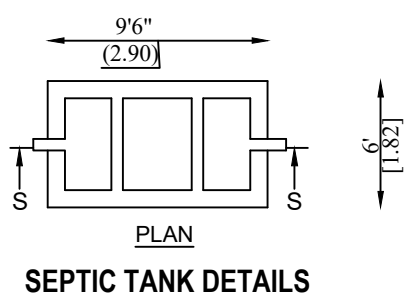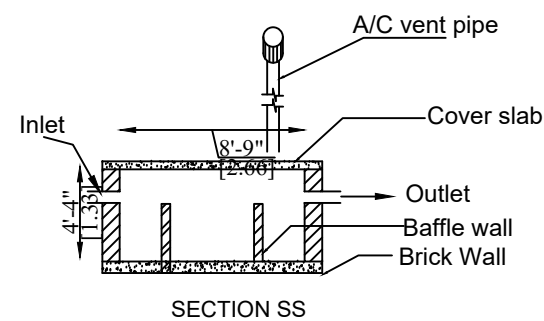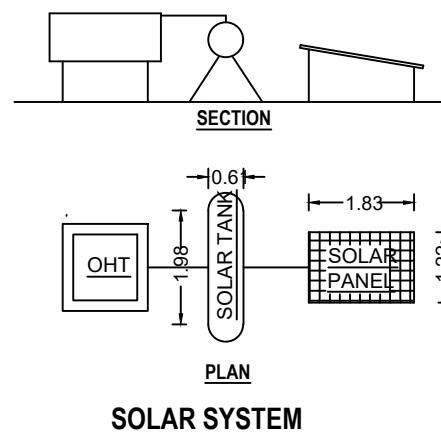

SCALE 1 : 100	
ALL MEASUREMENTS ARE IN " METRE " AND " FEET "	
SITE BOUNDARY -	☐
PROPOSED BUILDING -	☐

AREA STATEMENT	SQ.M.	SQ.F.T.
SITE AREA	111.48	1200.00
PLINTH AREA G.F.	55.74	600.00
PLINTH AREA F.F.	55.74	600.00
TOTAL AREA	111.48	1200.00
OPEN SPACE	55.74	600.00
CARPET AREA IN G.F & F.F.	59.08	636.00

PRO.. SEPTIC TANK , .R.W.H. TANK ,
STAIRCASE, SOLAR SYSTEM, 1 Nos

MD -	MAIN DOOR -	1.00 X 2.13
D -	DOOR -	0.91 X 2.13
D1 -	DOOR -	0.76 X 2.13
O -	OPEN -	1.22 X 2.13
W -	WINDOW -	1.22 X 1.22
V -	VENTILATOR -	0.61 X 0.45

APPLICANT

ENGINEER

Er.P. SUBHASHINI, B.E.,
Namakkal / RE-III / Reg.No.1 / 2021
SARBE GROUPS
Register Engineer & Contractor
Sivasakthi Complex,
Trichy Road, Namakkal-637001
Cell : 97868 29885

98428 66698 , 81441 50070