


PLAN SHOWING THE PROPOSED CONSTRUCTION OF R.C.C ROOF RESIDENTIAL BUILDING IN

OLD S.F. NO:123/7, AT NEW S.F.NO: 329/8A, OLD WARD NO: 13, NEW WARD NO:6, AT NORTH CAR STREET,

NANGAVALLI TOWN PANCHAYAT , METTUR-TK, SALEM-DT.


APPLICANT :

Mr.V.VAITHIYANATHAN S/O Mr.VENKATACHALAM.

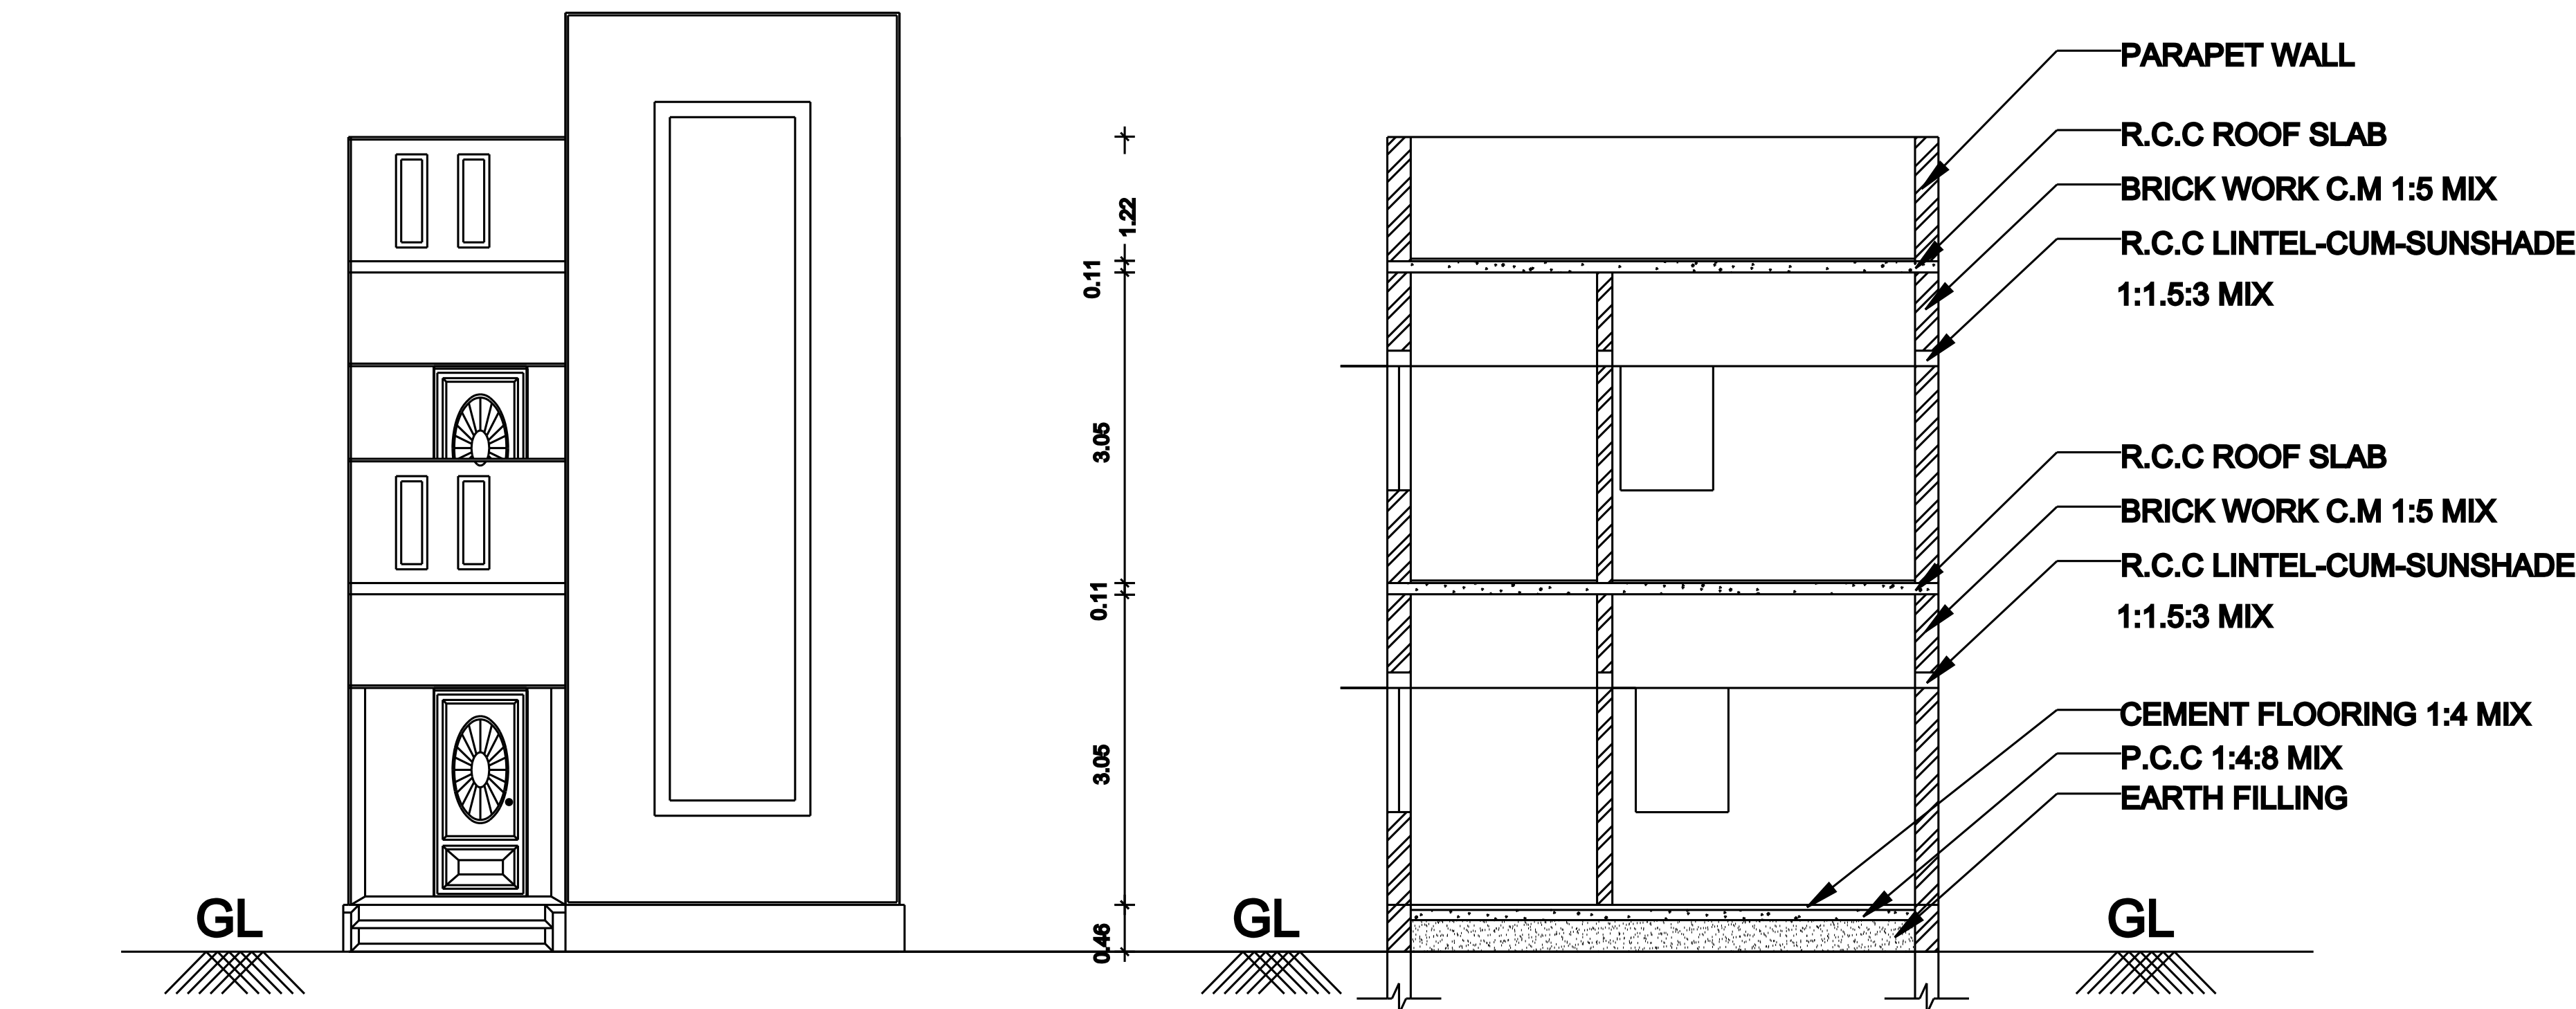


ELEVATION

SECTION ON "AA & BB"

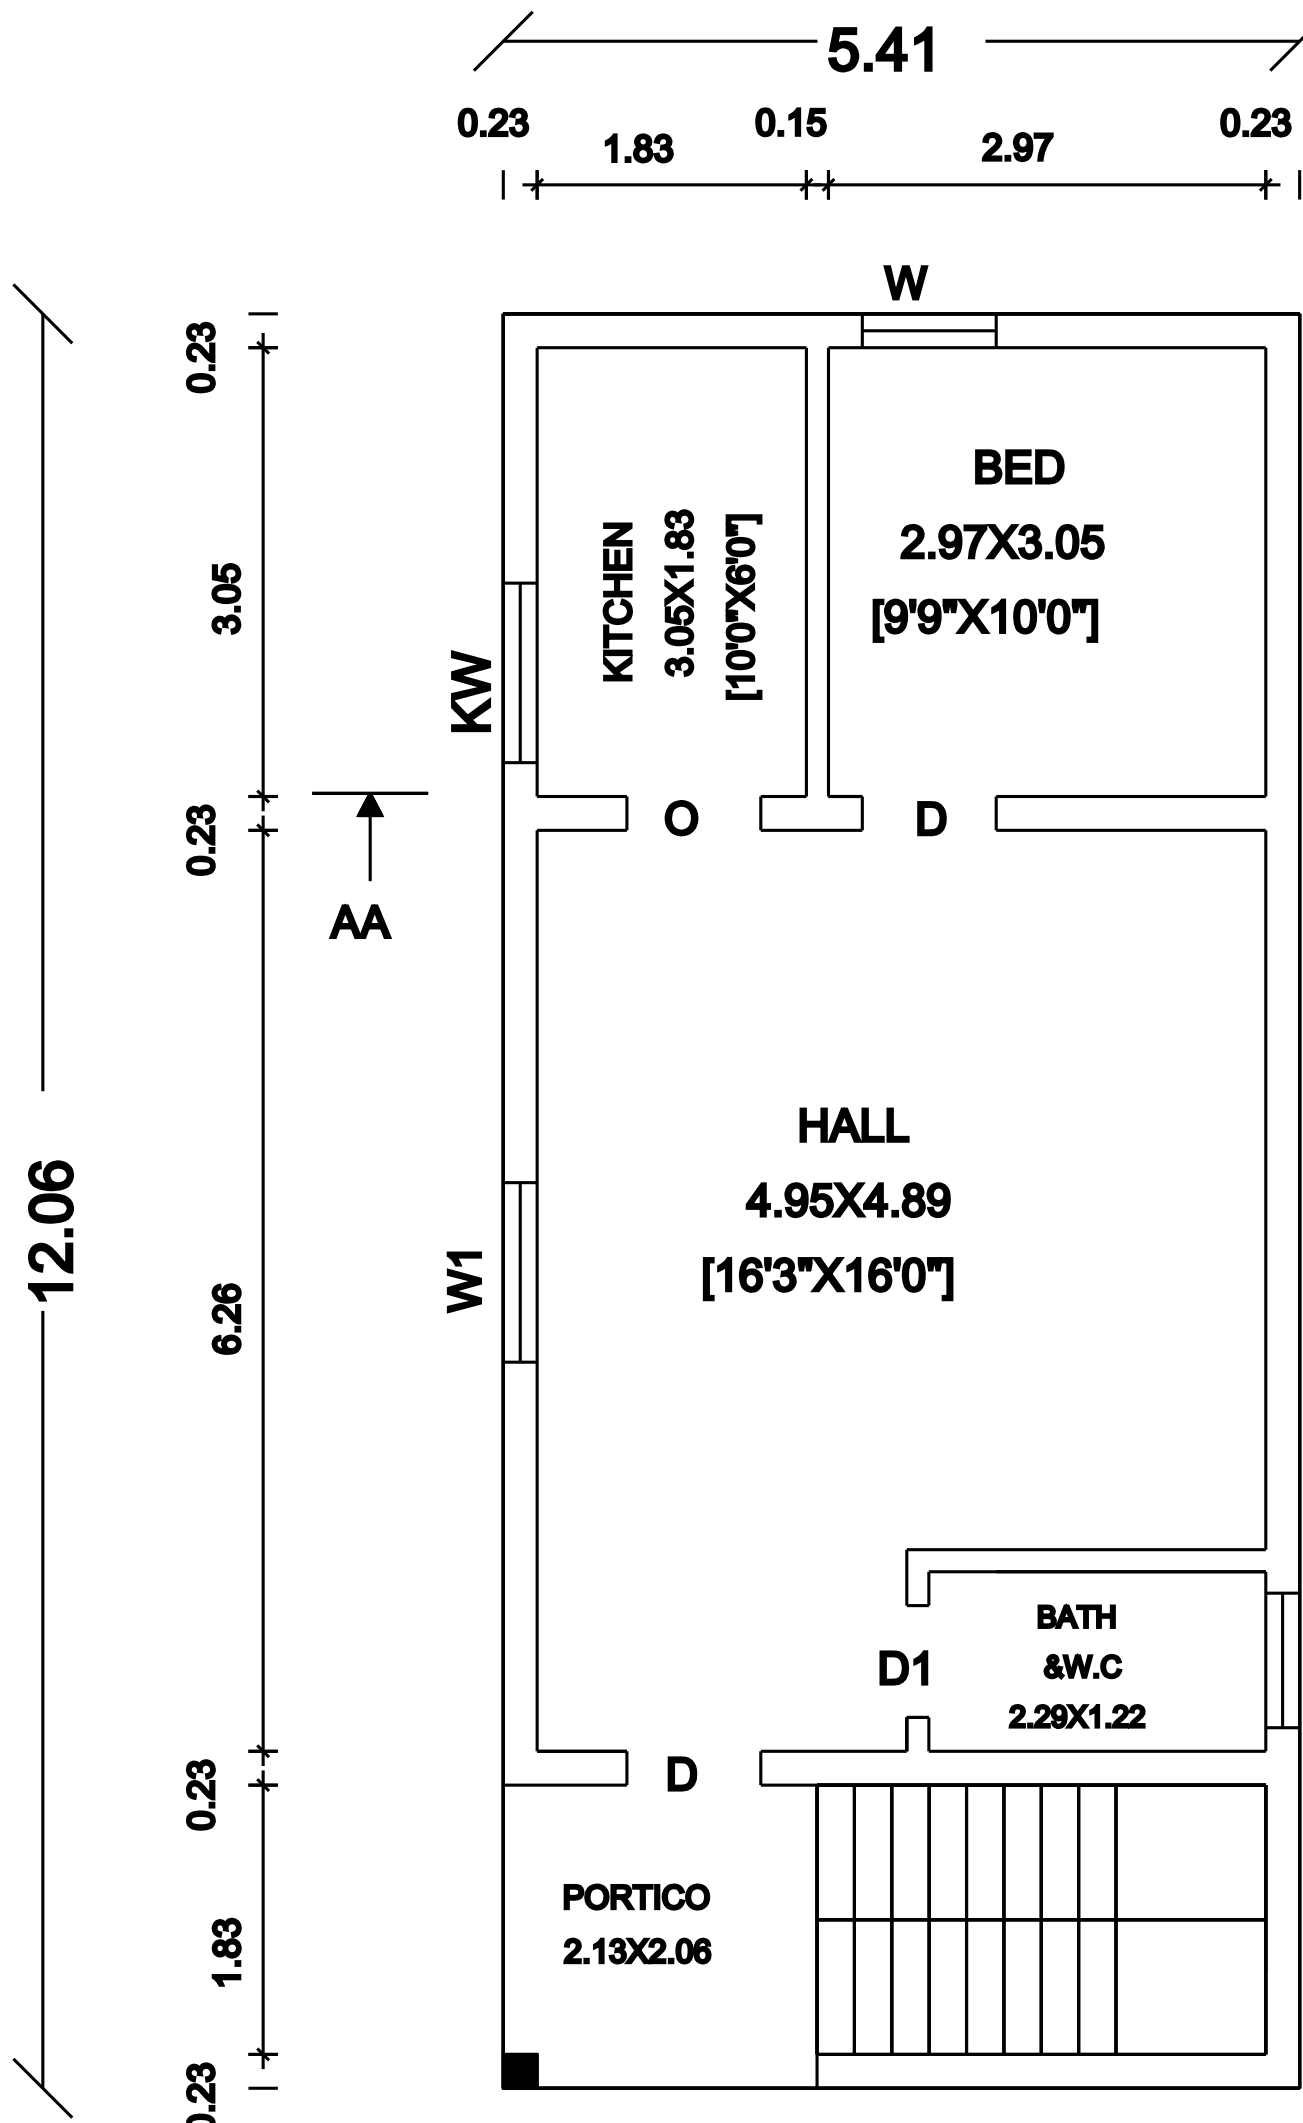


GROUND FLOOR PLAN

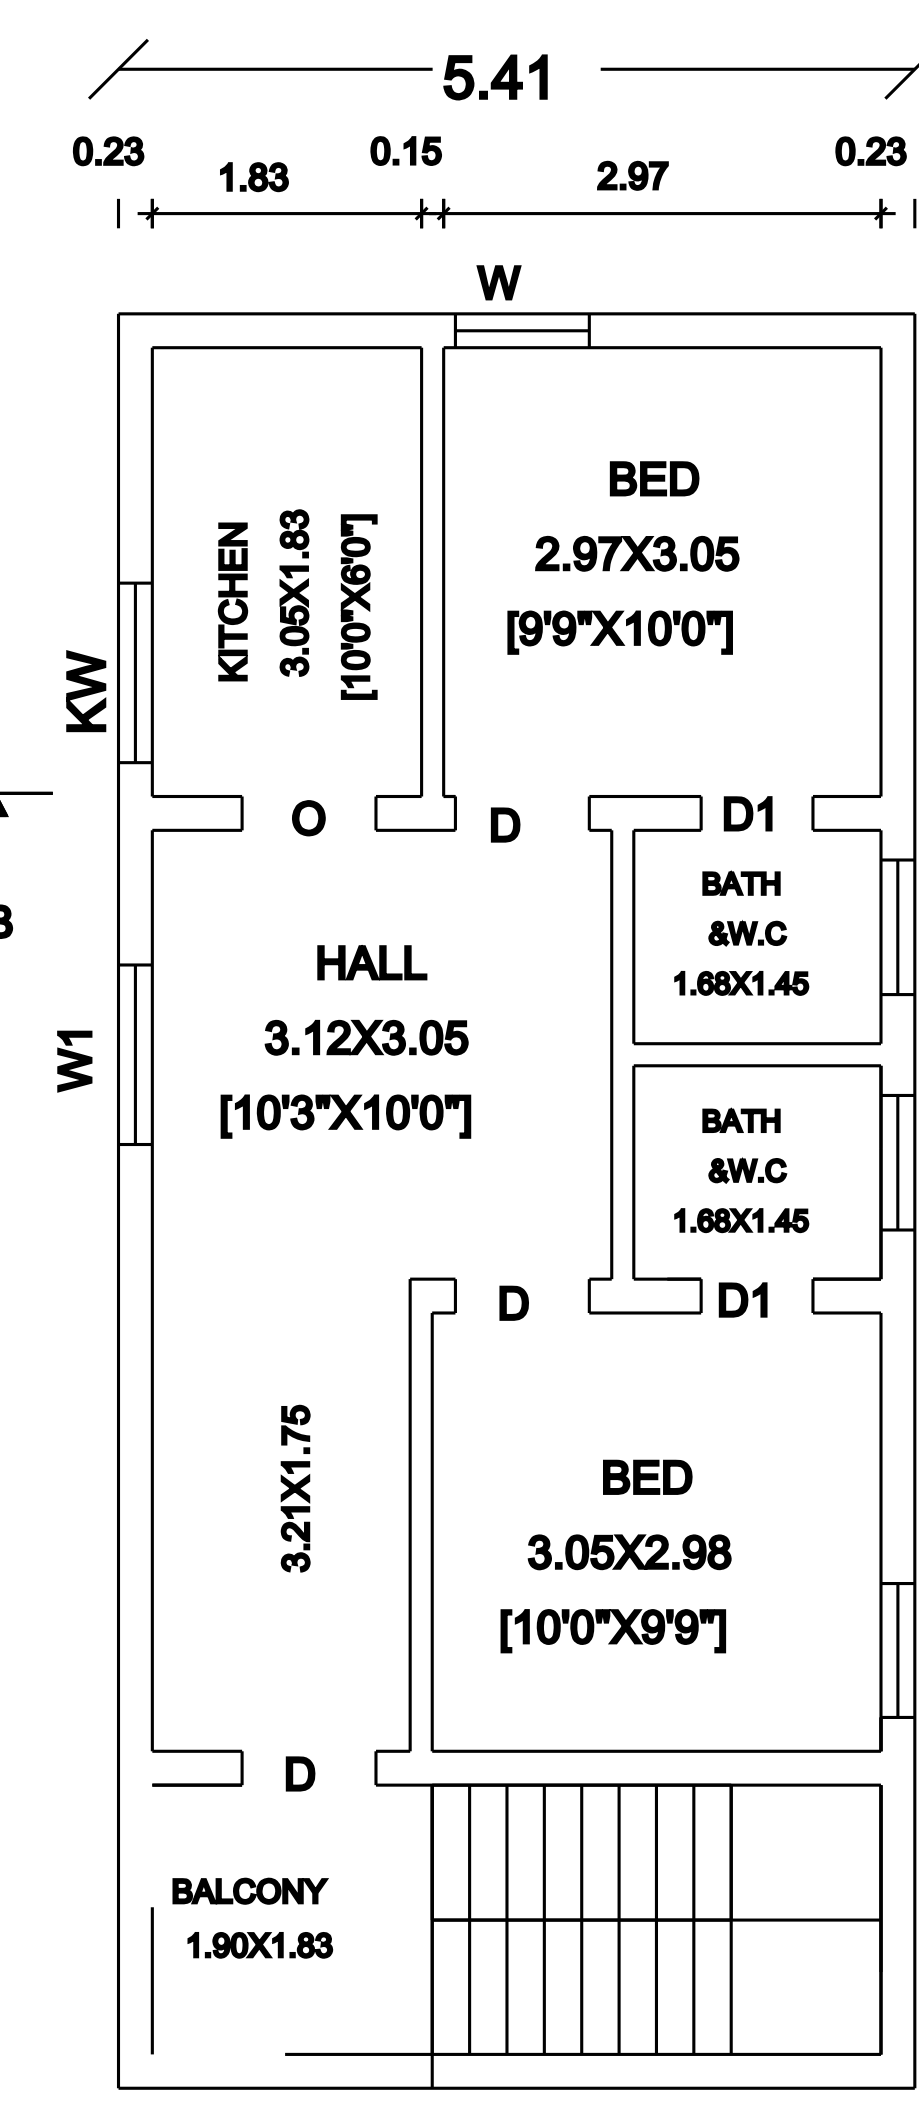

FIRST FLOOR PLAN


SITE PLAN:

[SCALE 1:150]

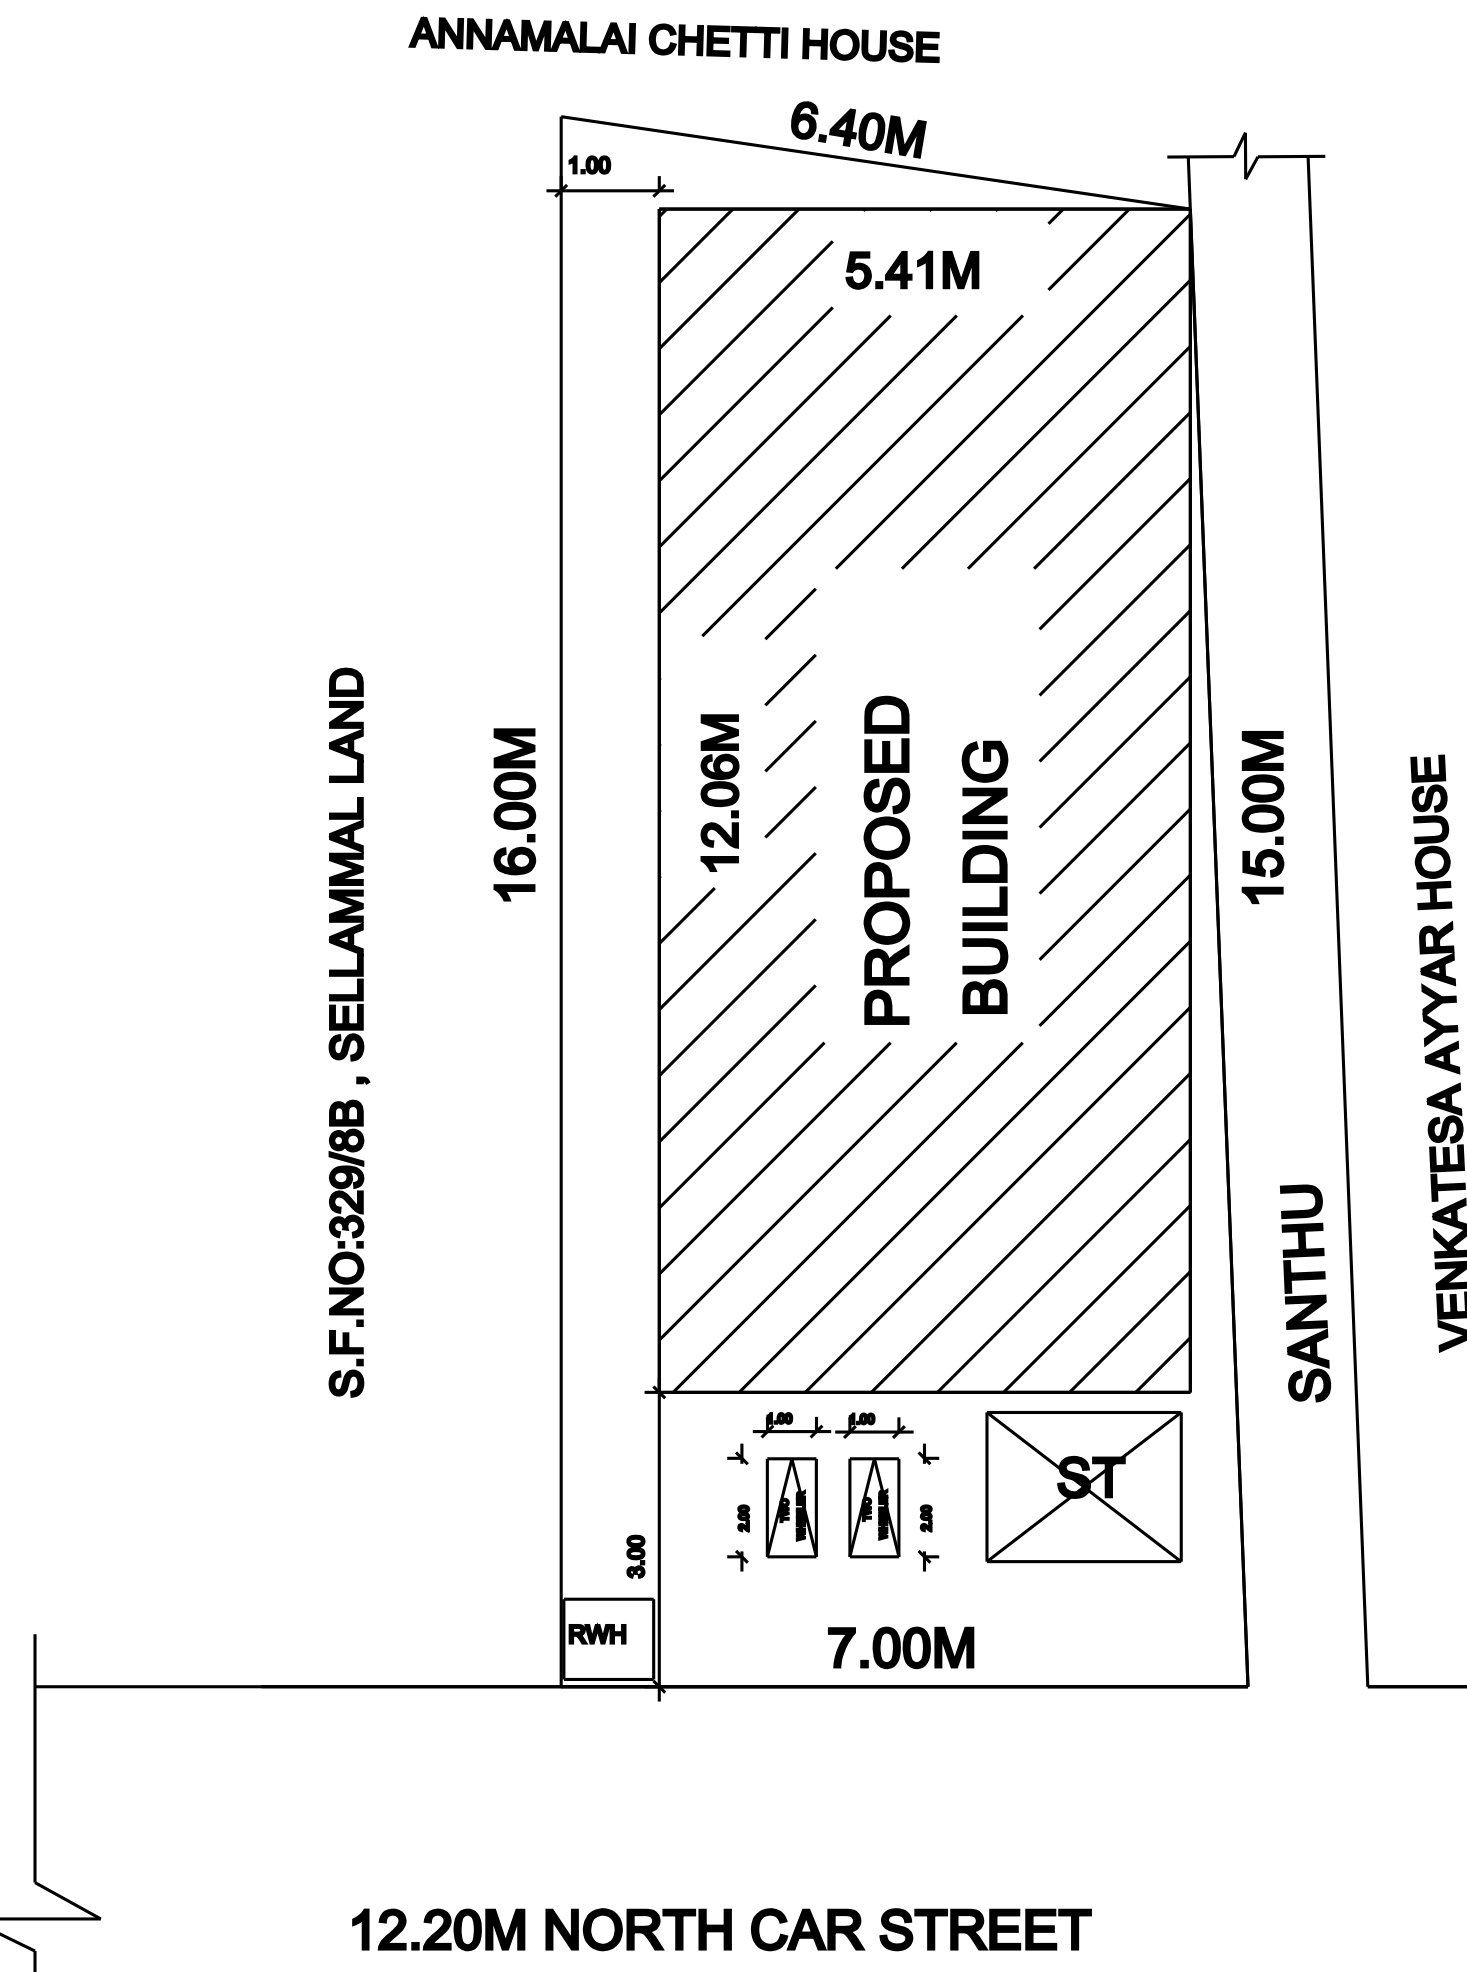


KEY PLAN:

[NOT TO SCALE]

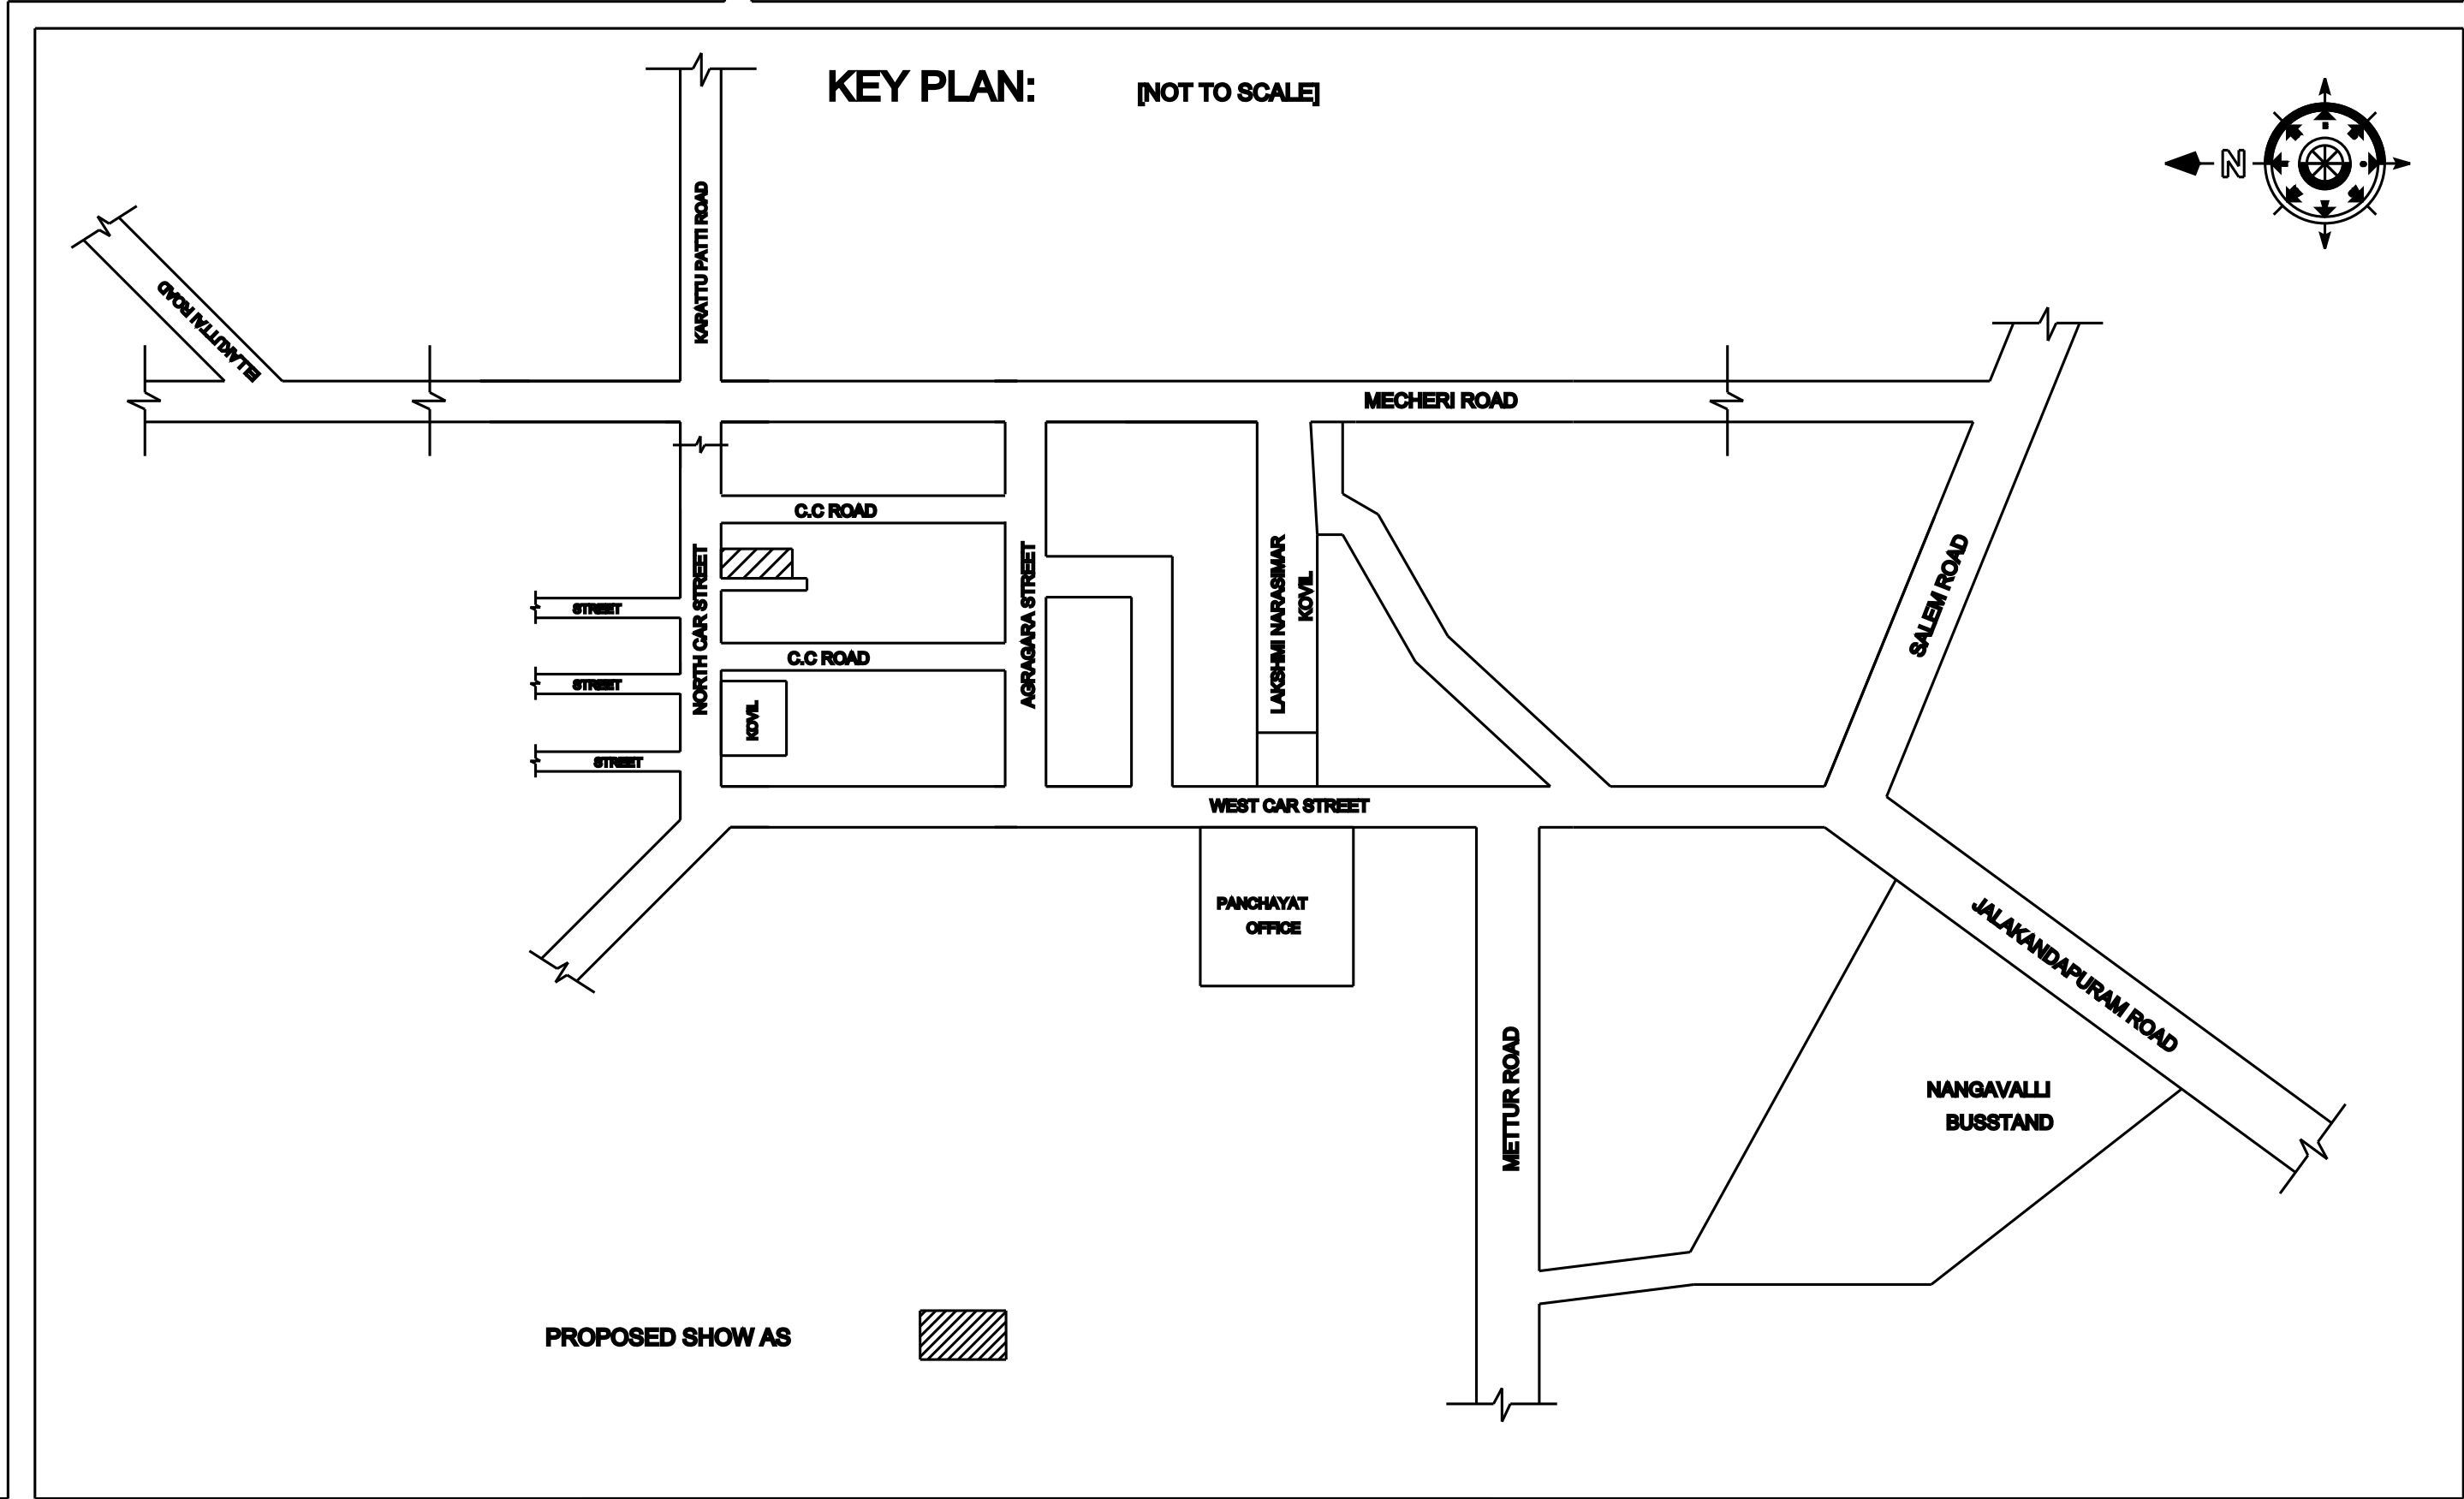

TOPO PLAN:

[NOT TO SCALE]

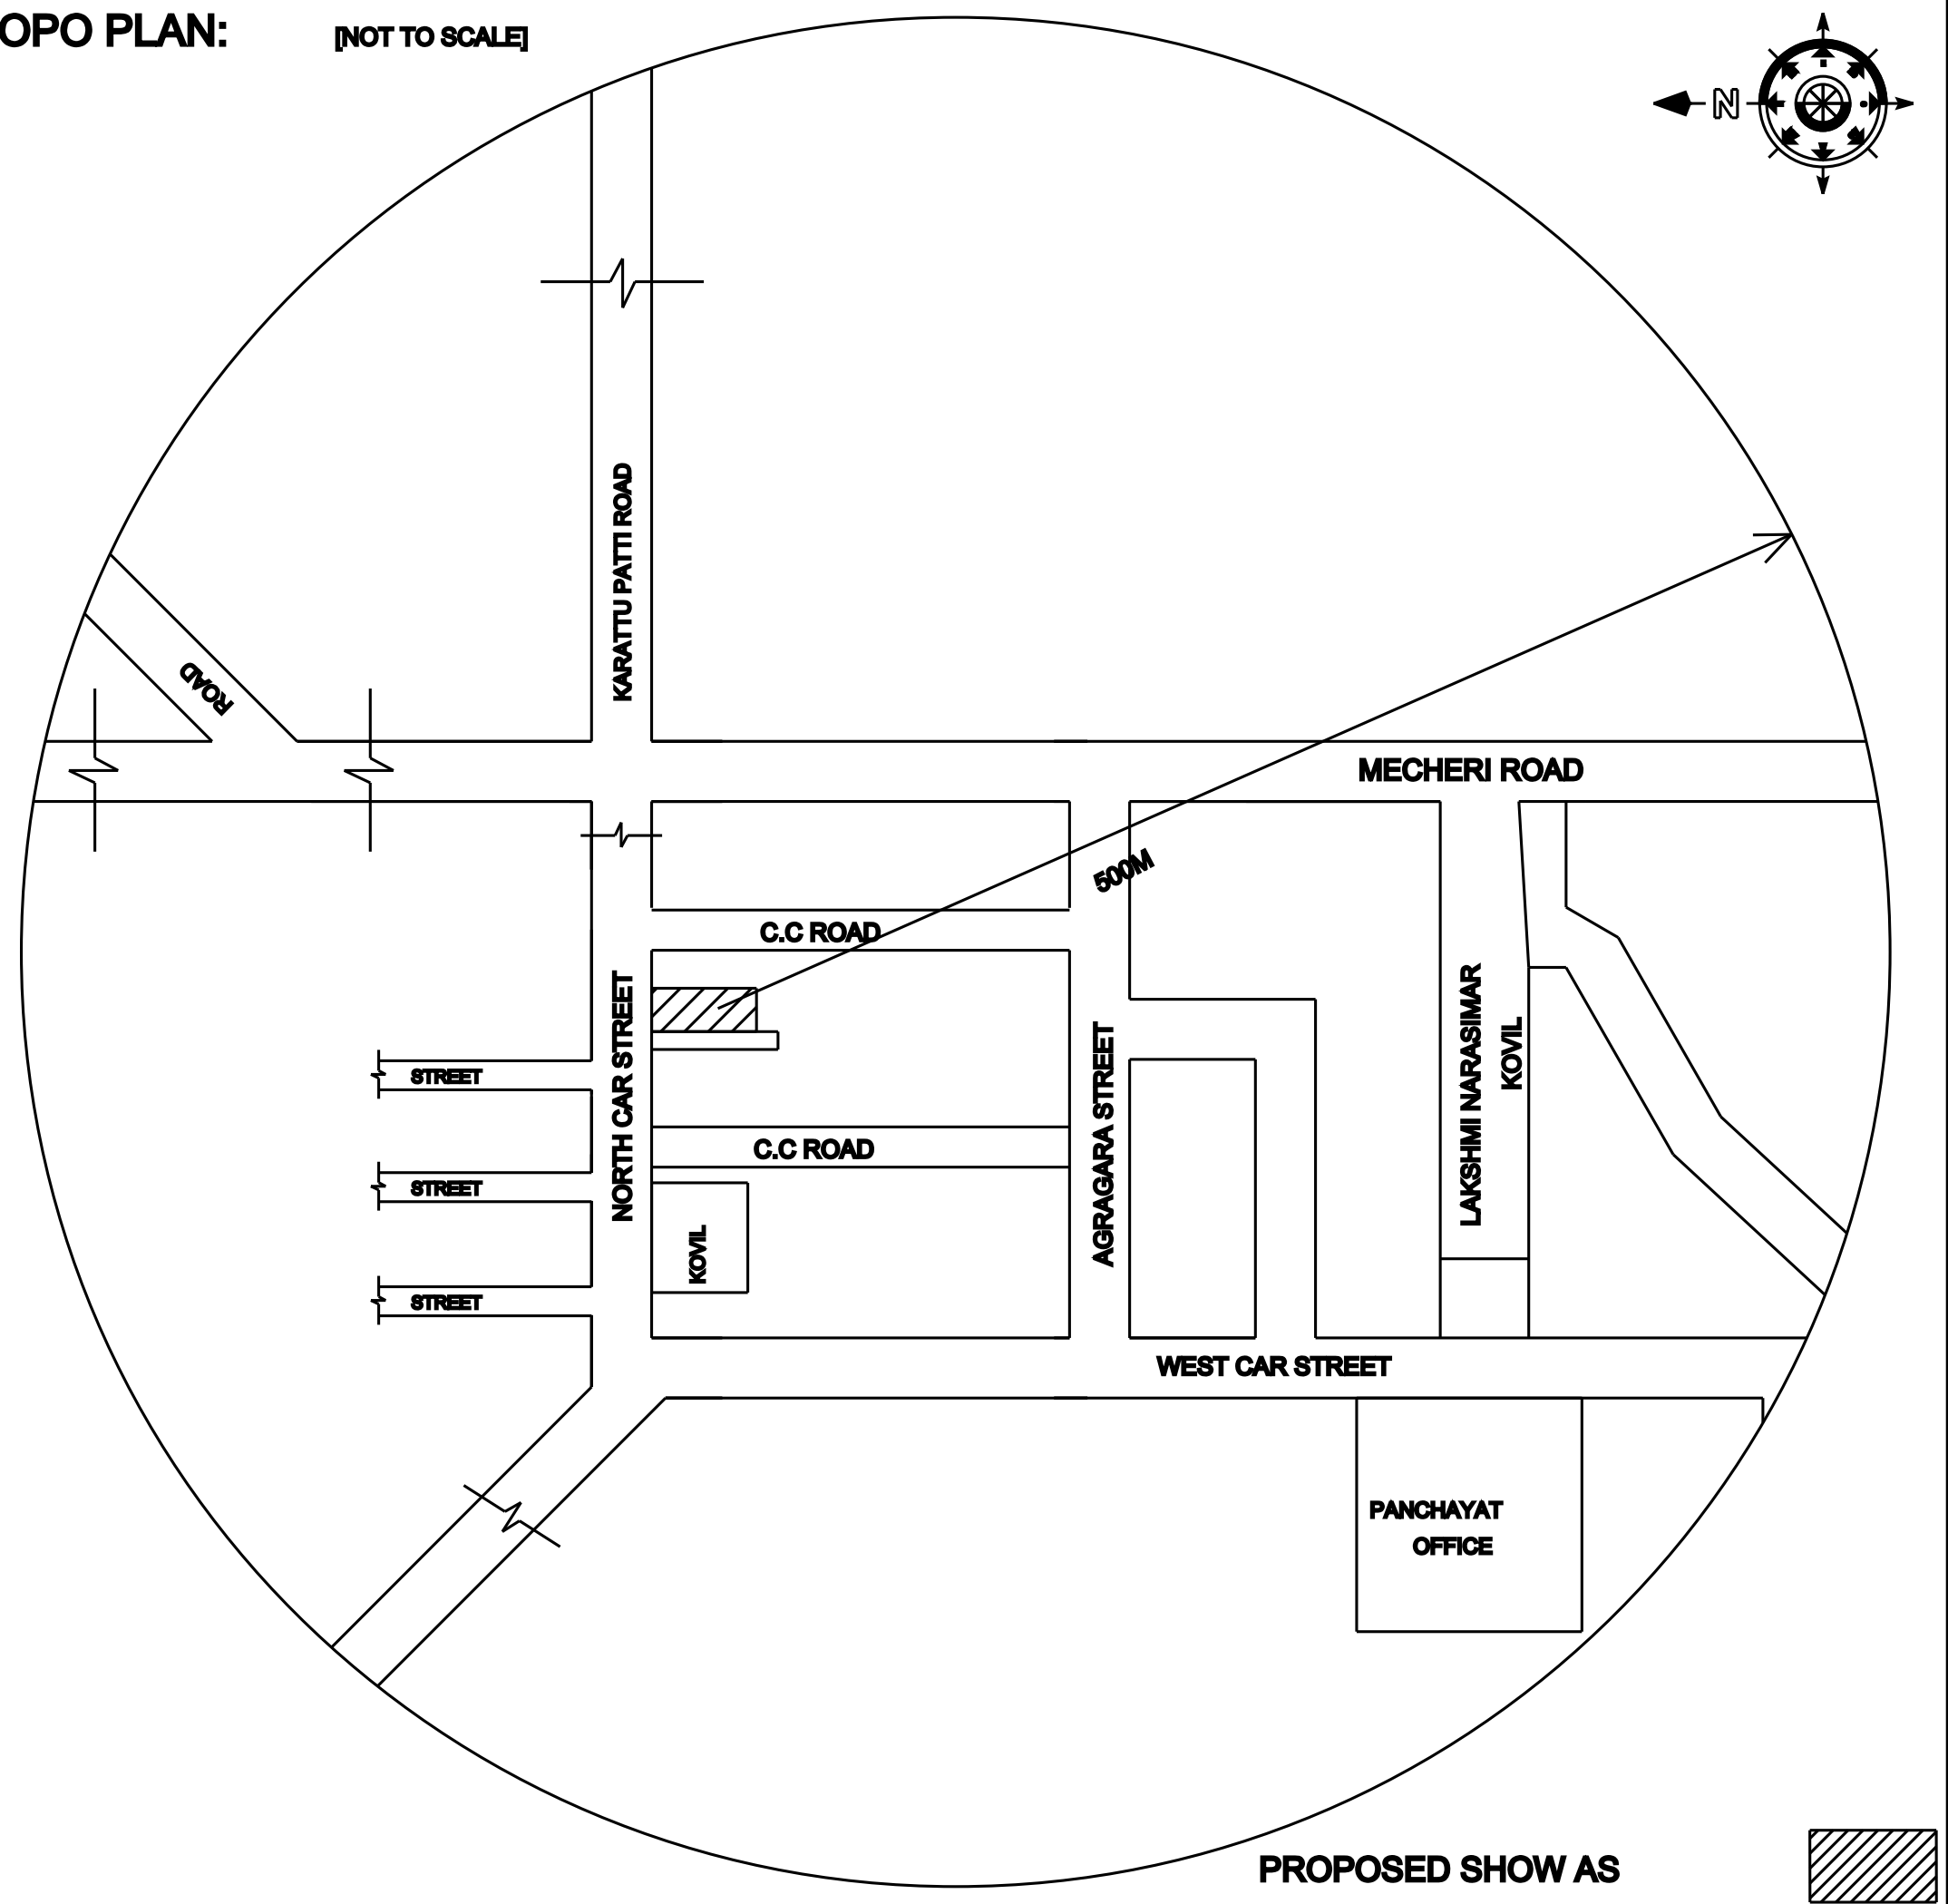


REFERENCE:

BOUNDARY SHOW
AS PROPOSED SHOW
AS ROAD SHOW AS

STAIR CASE DETAILS:


SCALE 1:50

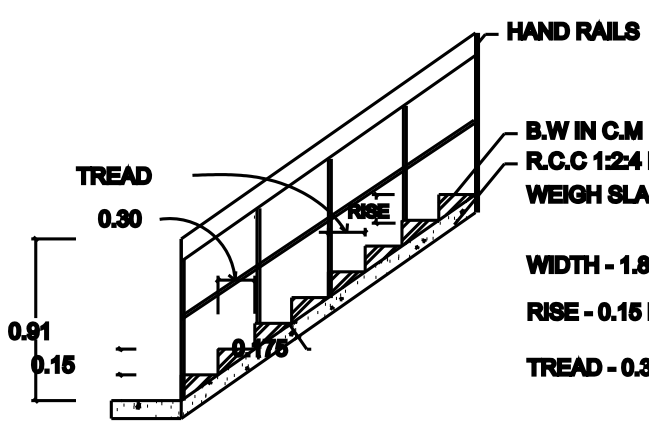


SCHEDULED OF JOINERIES:

D - Door	- 3'0"x7'0"- 0.91x2.13 (5Nos)
D1 - Door	- 2'6"x6'0"- 0.76x2.13 (3Nos)
O - Open	- 3'0"x7'0"- 0.91x2.13 (2Nos)
W - Window	- 4'0"x4'0"- 1.22x1.22 (3Nos)
W1 - Window	- 5'0"x4'0"- 1.52x1.22 (2Nos)
KW - Kitchen Window	- 4'0"x4'0"- 1.22x1.22 (2Nos)
V-Ventilator	- 3'0"x2'0"- 0.91x0.60 (3Nos)


SEPTIC TANK:

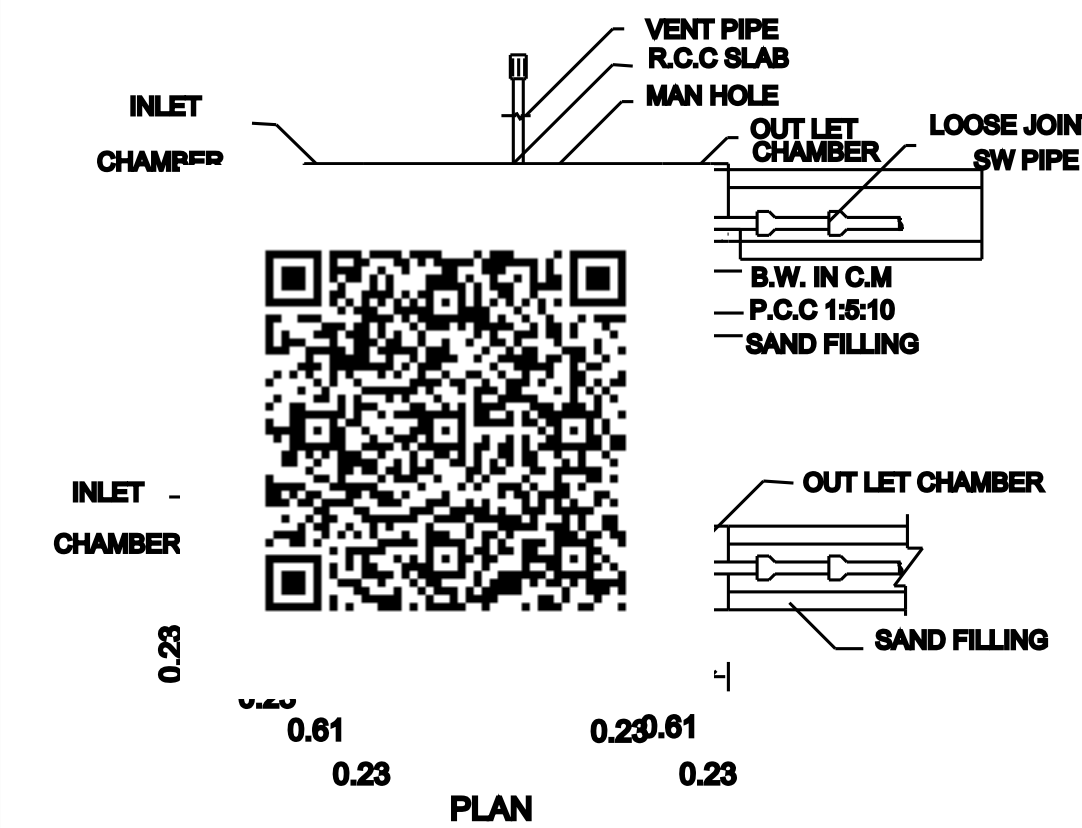

CONSERVATION OF RAIN WATER

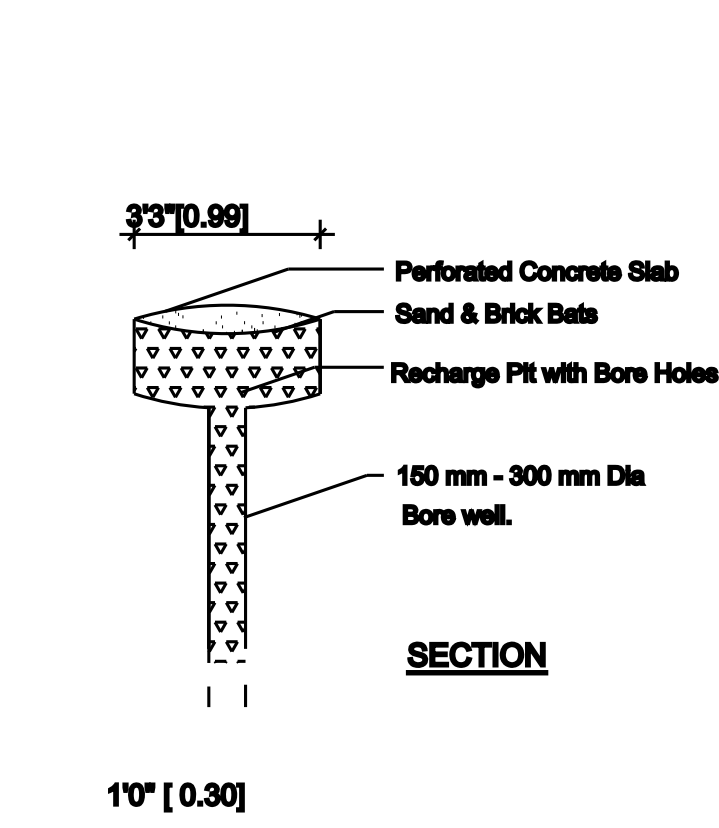

SOLAR SYSTEM

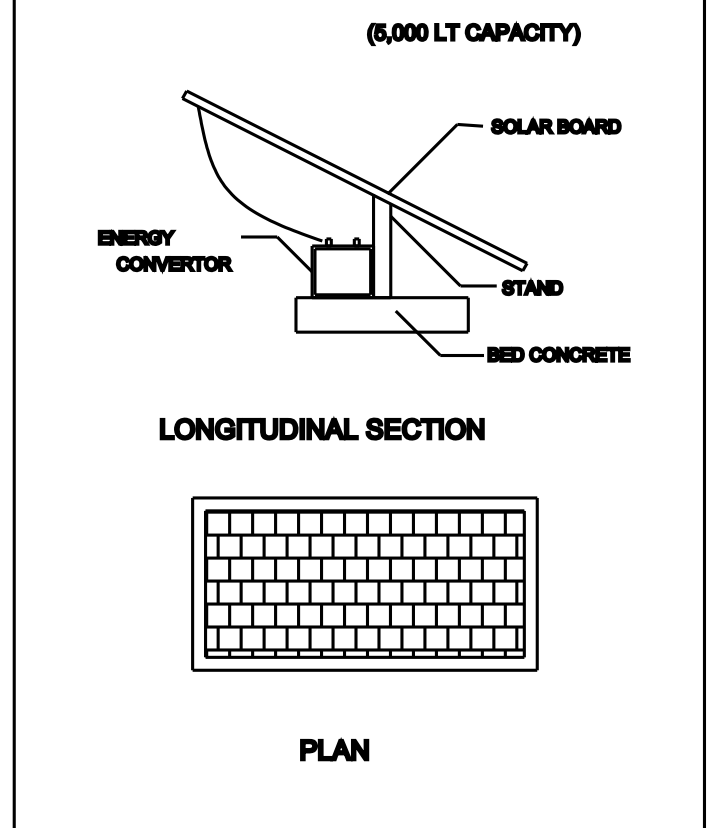

FOUNDATION DETAILS

