
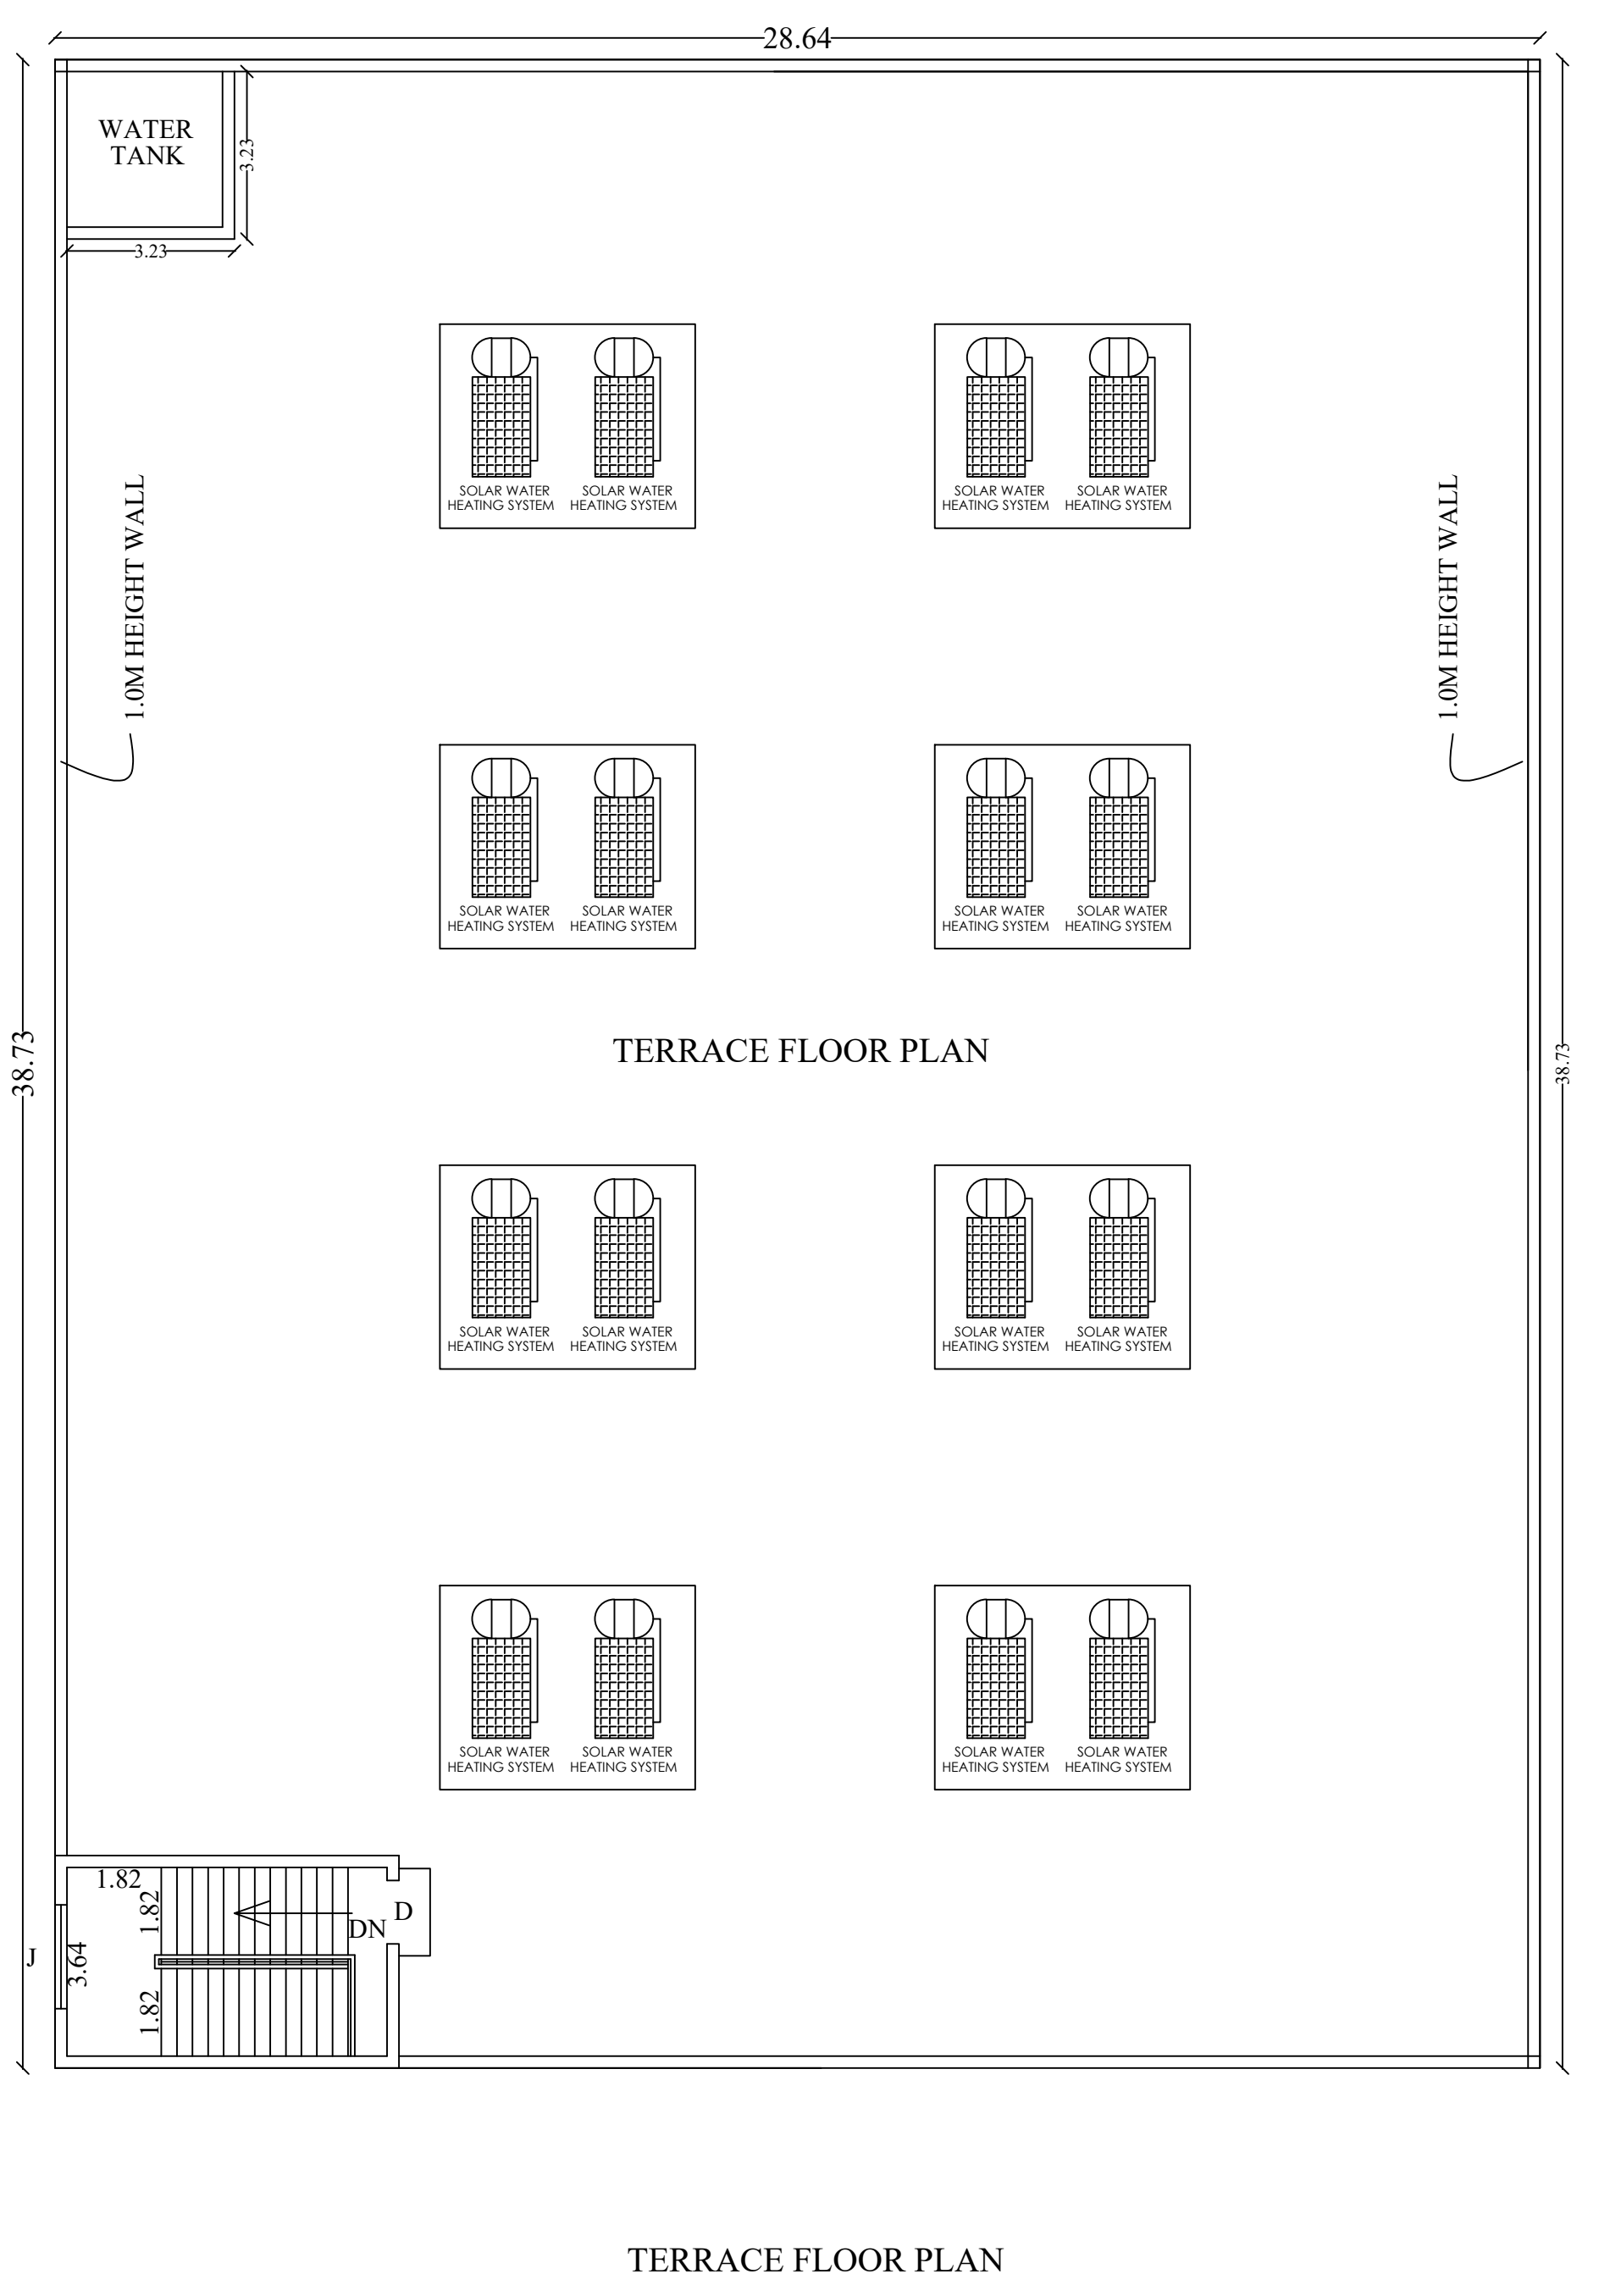


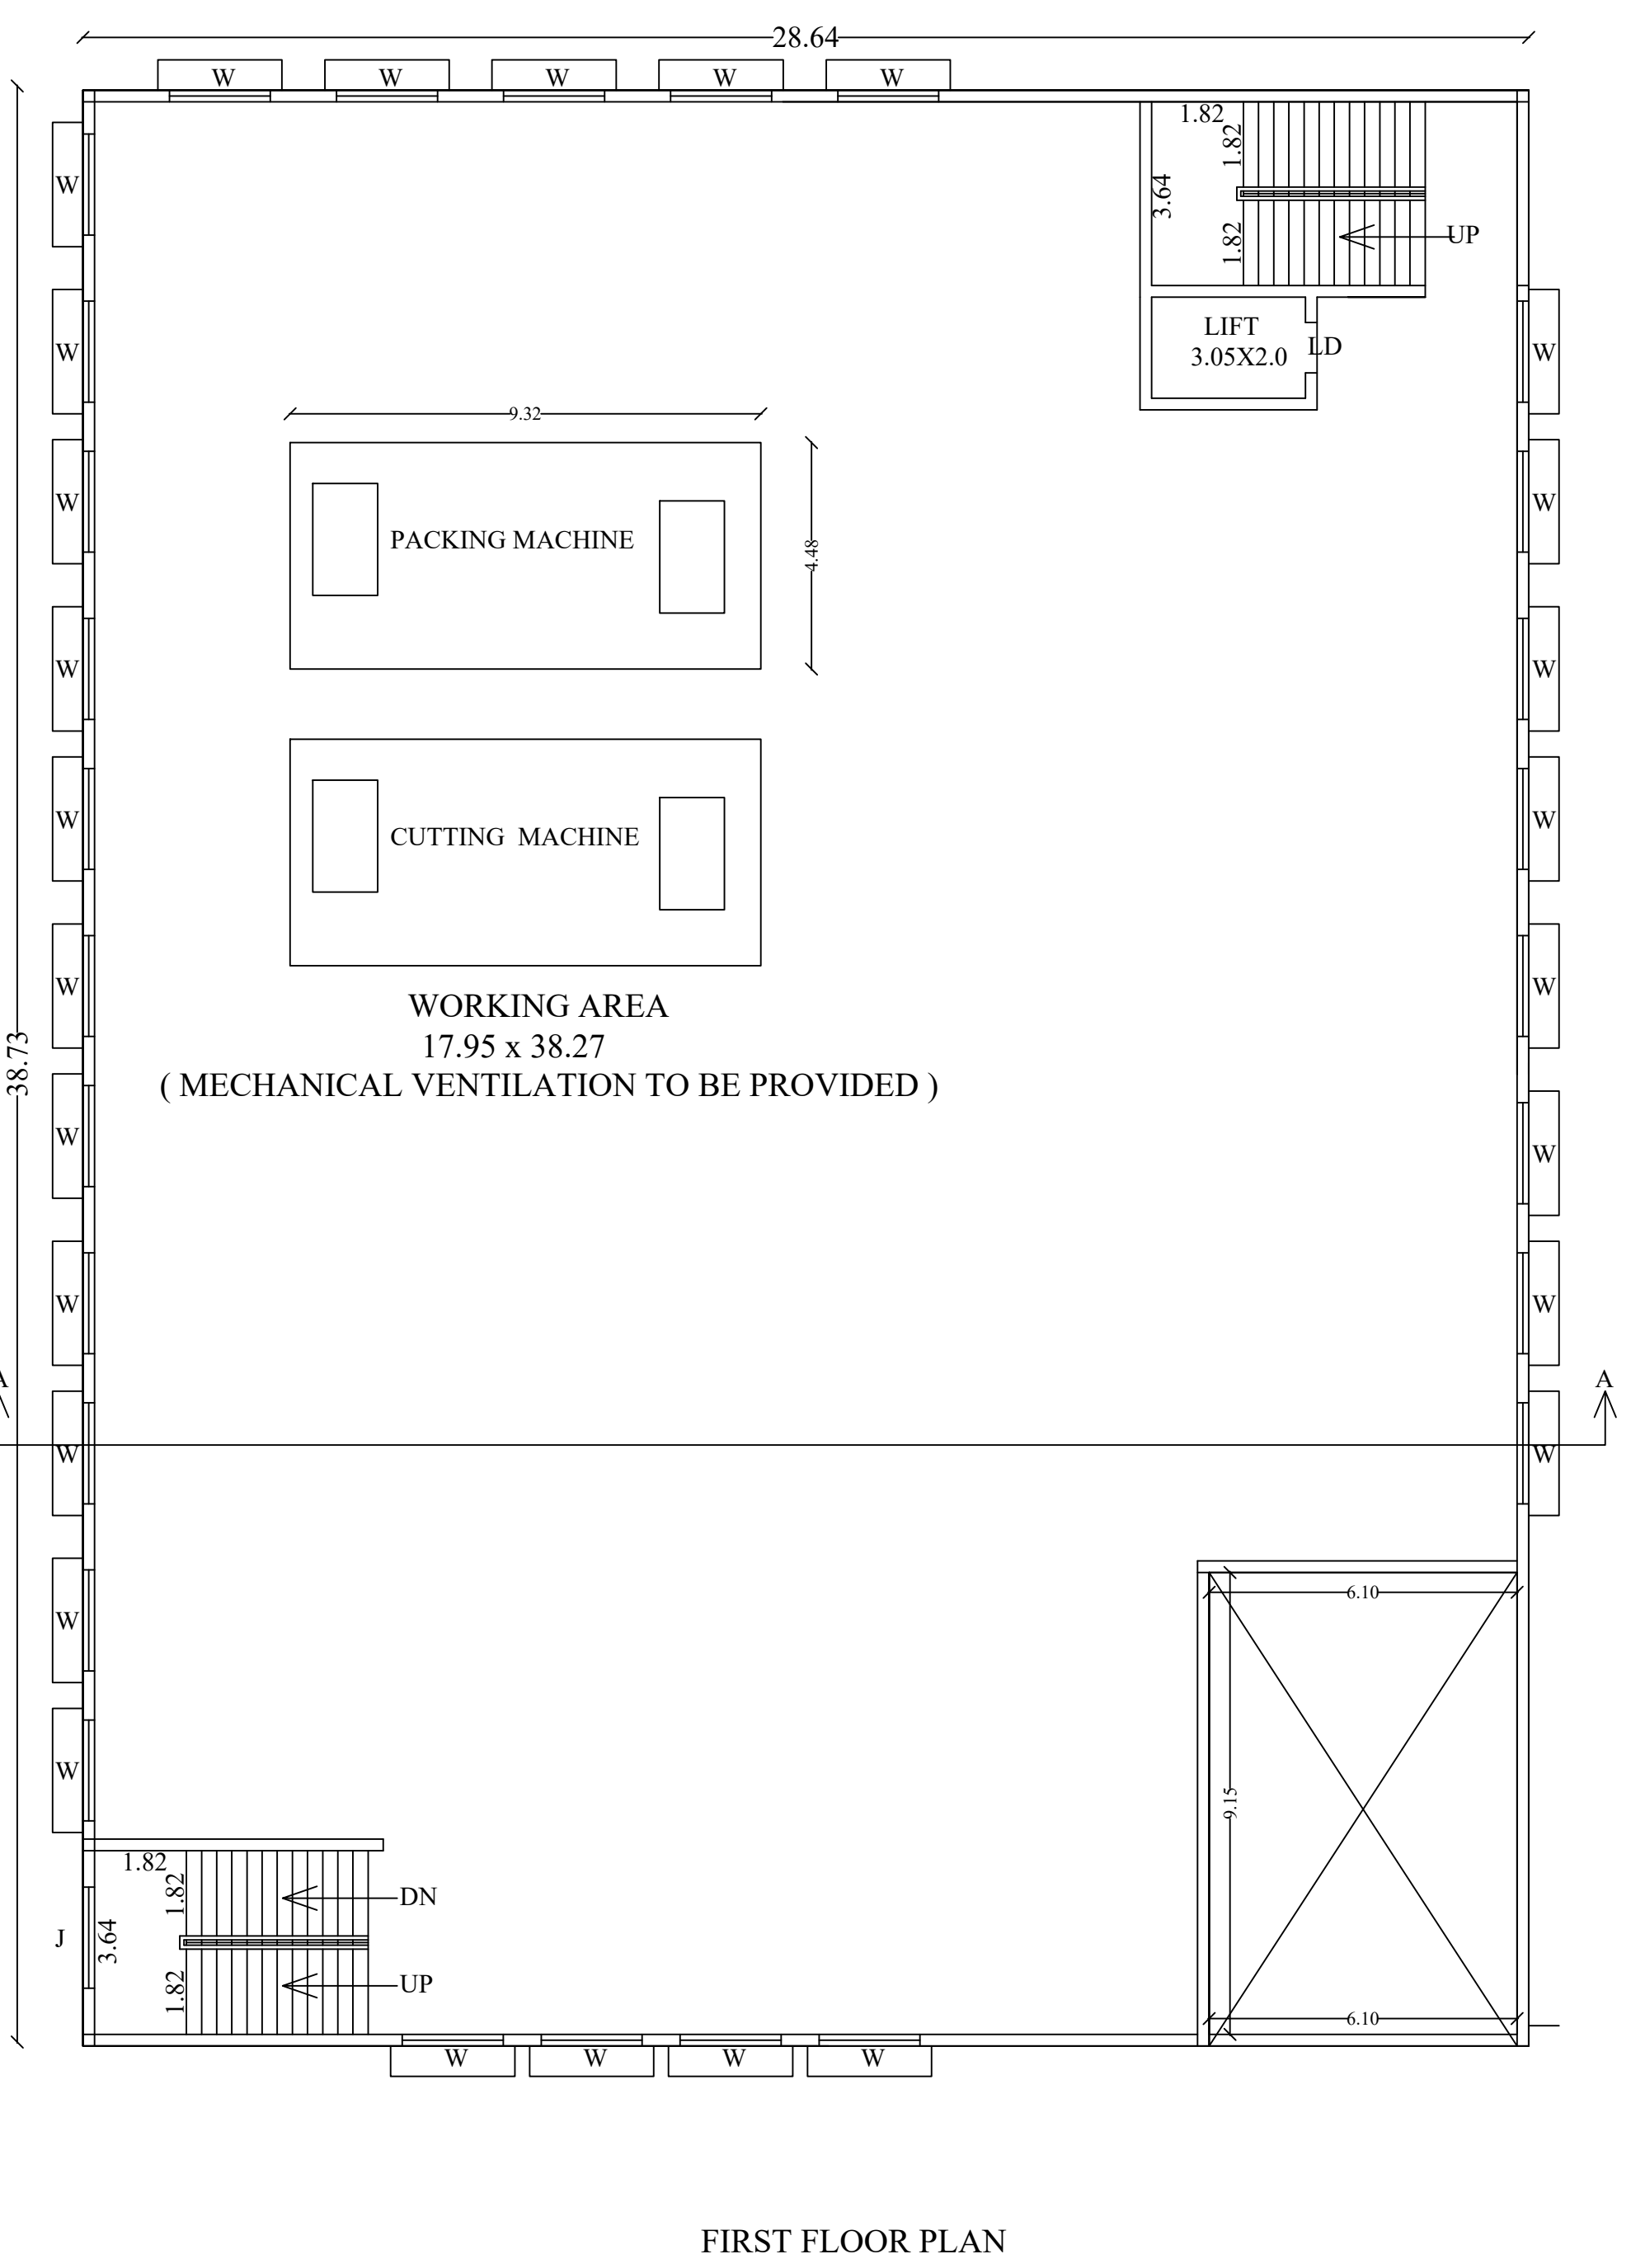

SITE PLAN SHOWING THE PROPOSED
CONSTRUCTION OF COTTAGE INDUSTRIAL
BUILDING (NOTE BOOK BINDING) IN
RS.NO-120B/2A, AT BOOTHAKUDI VILLAGE,
MADURAI WEST PANCHAYAT UNION MADURAI
NORTH TALUK, MADURAI DISTRICT.
(SCALE 1:100)

REFERENCE		
R.S	ROLLING SHUTTER	2.44 x 2.44
D	DOOR	1.22 x 2.10
D1	DOOR	0.90 x 2.10
D2	DOOR	0.76 x 2.10
W	WINDOW	2.00 x 2.00
V	VENTILATION	0.90 x 0.60

AREA DETAILS:			
Descriptions	Non FSI	FSI	Total Area
Area of the Ground Floor		1109.27	1109.27
Area of the First Floor		1053.45	1053.45
Area of the Terrace Floor	27.18		27.18
Total Area	27.18	2162.72	2189.90

Total H.P - 50 HP


LABOUR	NUMBER OF WORKER
MALE	10
FEMALE	10
TOTAL	20

APPLICANT

M. KIRUBAGARAN, DCE, B.E.,
Registered Engineer - II
Reg. No: (RE/Gr.II)/9WG Region/007/2019)
Sri MG Associate
No. 66, First Floor, Saraiwathang Street
Indirani Nagar, Mudakkusalai
Madurai - 625 016 Mo: 82481 52327
email: am.kiruba91@gmail.com


En.S.NAGARAJAN, D.C.E.,B.E.,
Consulting Civil Engineer
Registered Structural Engineer Grade-II
Reg.No:01/2023
Madurai Local Planning Authority
Mobile:9486558979

SITE PLAN SHOWING THE PROPOSED CONSTRUCTION OF COTTAGE INDUSTRIAL BUILDING (NOTE BOOK BINDING)IN RS.NO-120B/2A, AT BOOTHAKUDI VILLAGE, MADURAI WEST PANCHAYAT UNION MADURAI NORTH TALUK, MADURAI DISTRICT.

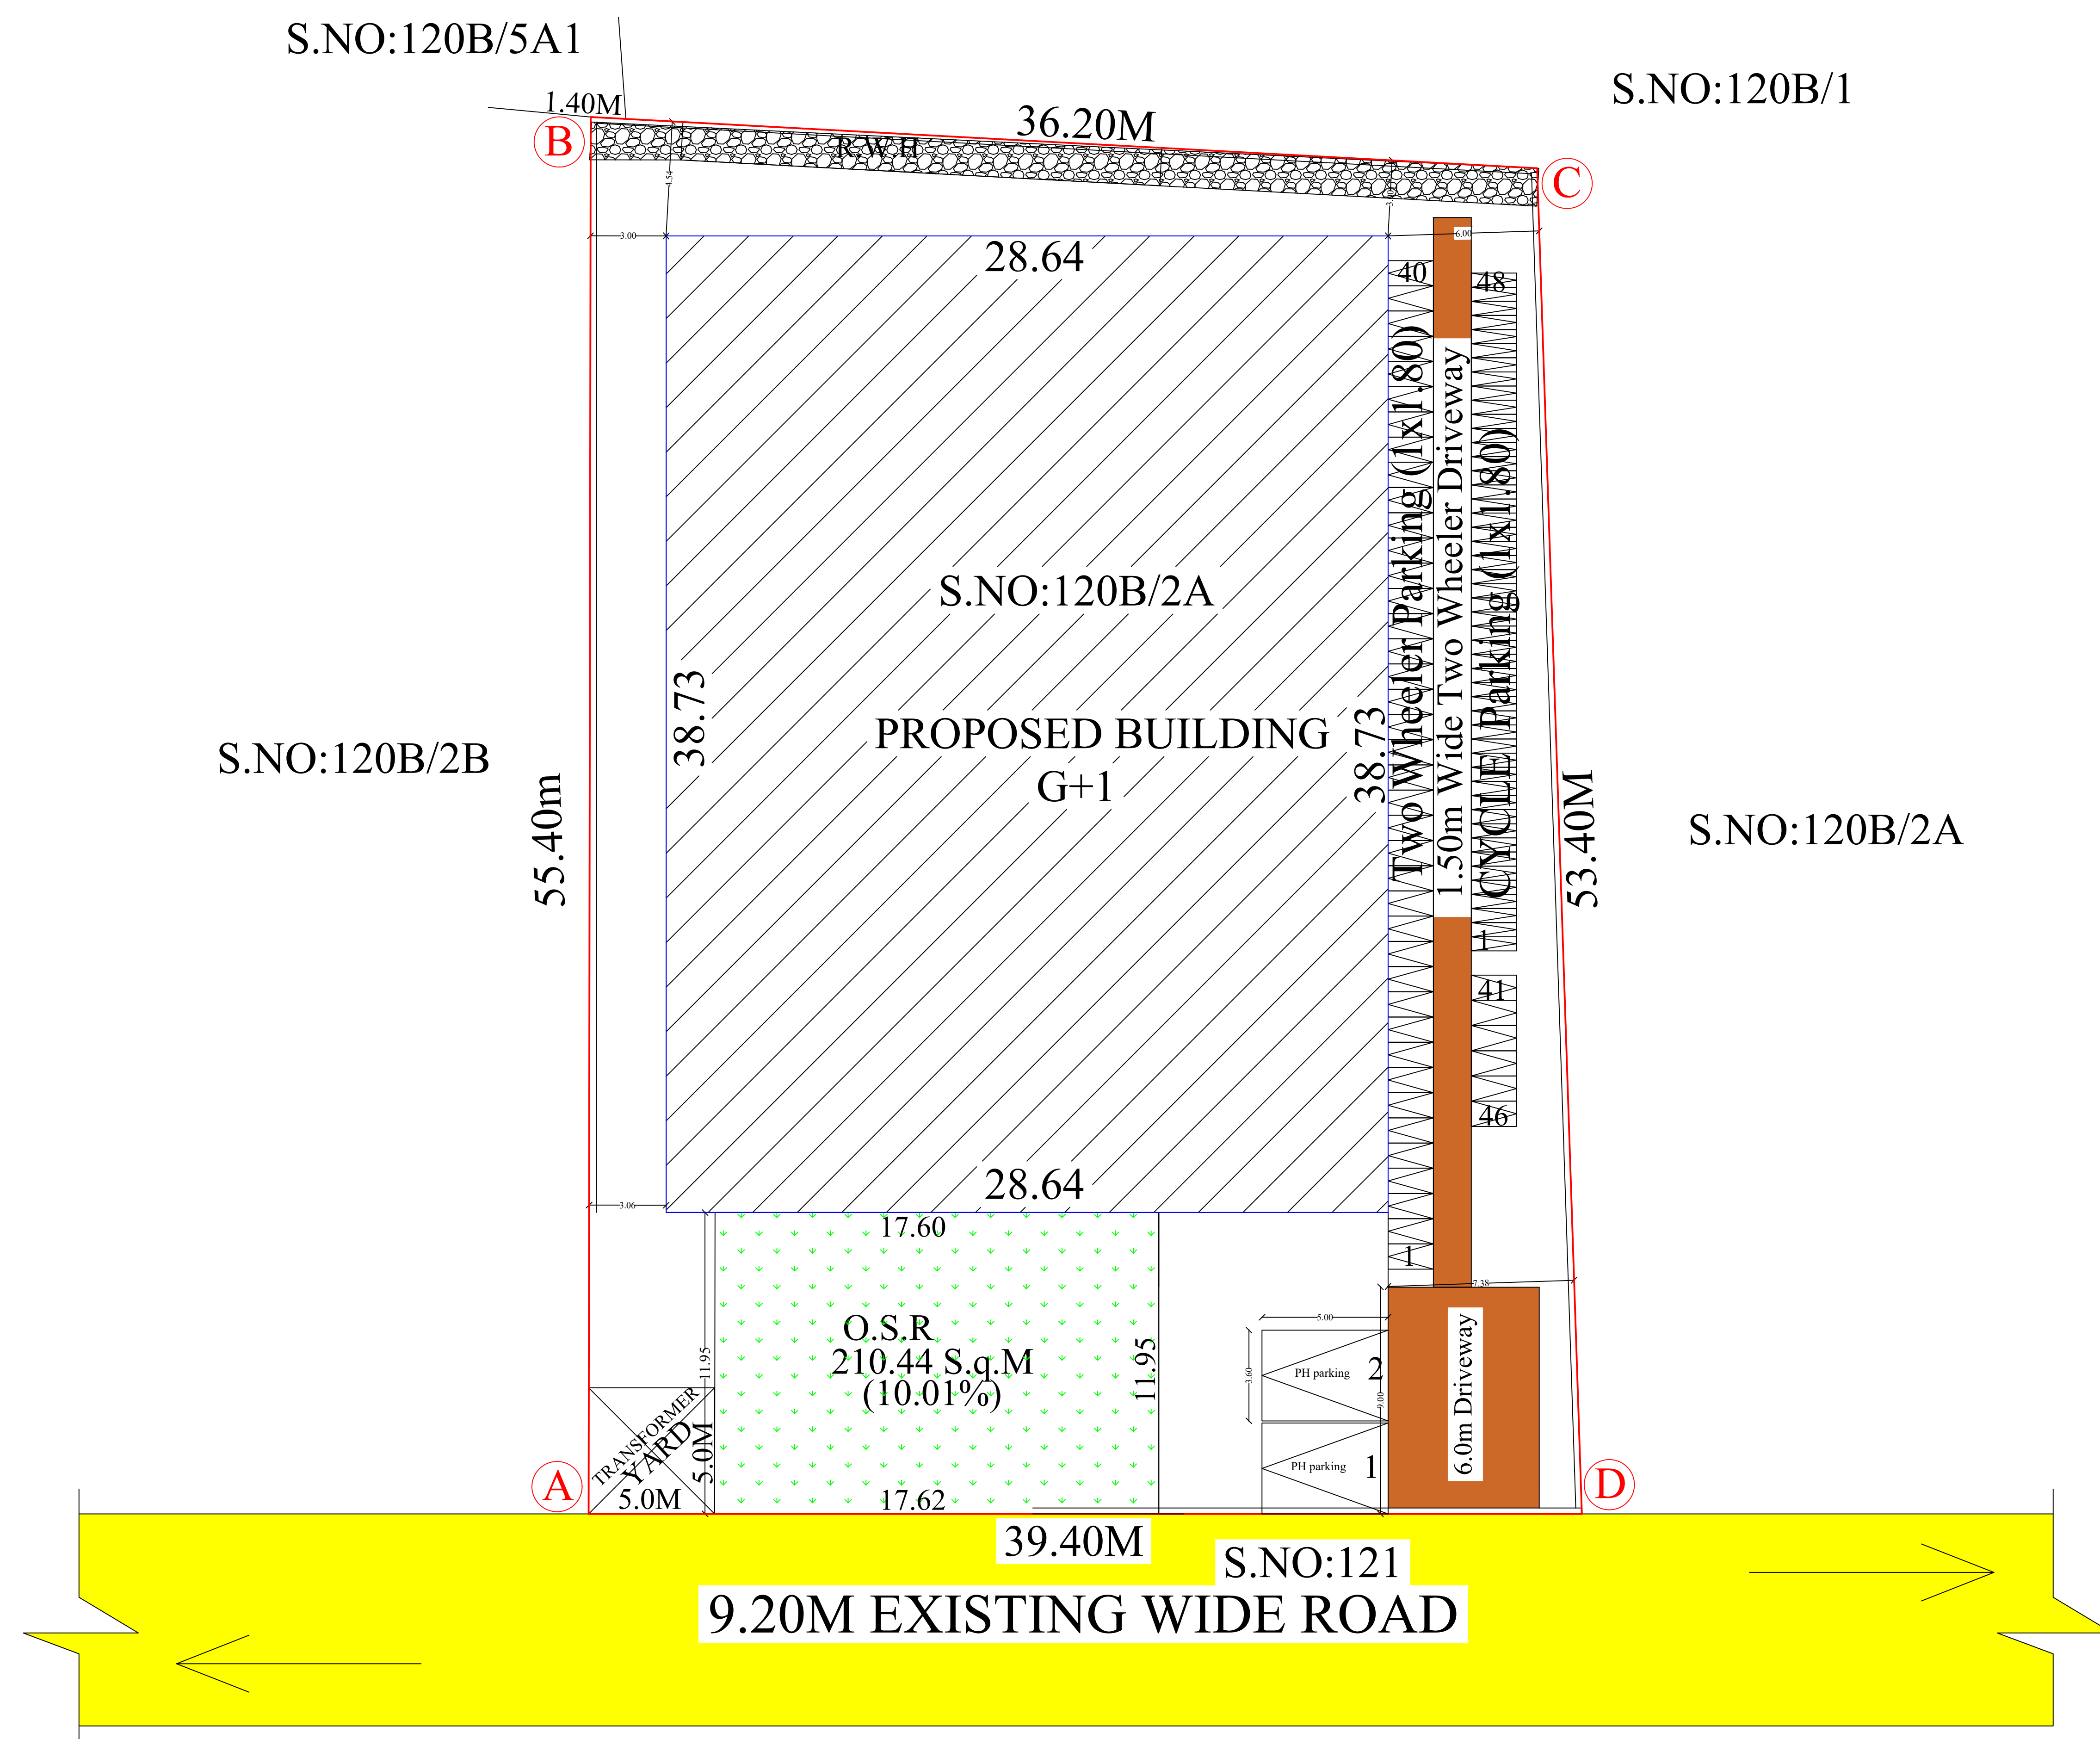

OFFICE USE

SCALE - 1:400

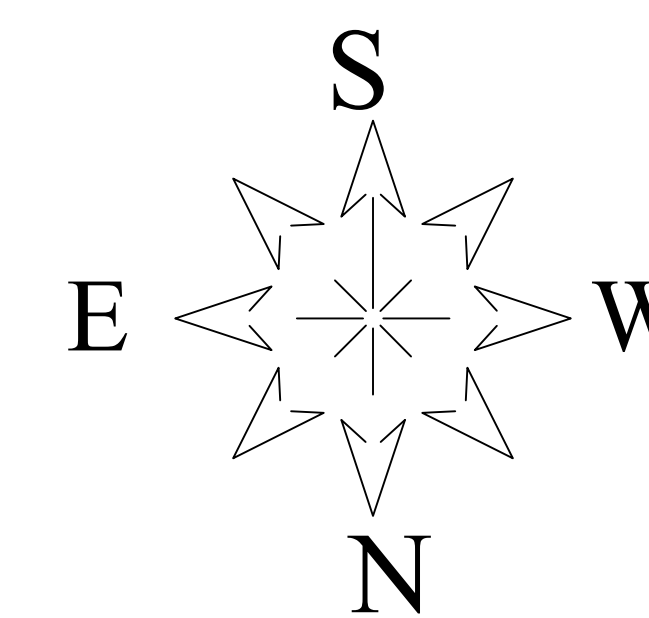

SITE AREA DETAILS:

As Per Patta Area - 2100.00 SQ.M
As Per Document Area - 2100.00 SQ.M
As Per Superimposed Area - 2091.48 SQ.M

S.NO	Survey No	Document No	Document Area (sq.m)	Patta NO	Patta Area (sq.m)
1	120B/2A	13306/2021	2100.00	1414	2100.00

AREA DETAILS:

Descriptions	Non FSI	FSI	Total Area
Area of the Ground Floor		1109.27	1109.27
Area of the First Floor		1053.45	1053.45
Area of the Head Room	27.18		27.18
Total Area	27.18	2162.72	2189.90

$$\text{FLOOR SPACE INDEX} = \frac{2162.72}{2100.00} = 1.03 < 1.50$$

10% O.S.R Area Required	- 210.00 Sq.m 10.00 %
10% O.S.R Area Provided	- 210.44 Sq.m 10.08 %


No Of Car Parking Required	- 2 NOS
No Of Two Wheeler Parking Required	-47 NOS
No Of Cycle Parking Required	-47 NOS
No Of Car Parking Provided	- 2 NOS
No Of Two Wheeler Parking Provided	-47 NOS
No Of Cycle Parking Provided	-47 NOS

Total H.P - 50 HP


LABOUR	NUMBER OF WORKER
MALE	10
FEMALE	10
TOTAL	20

P. Unnoy

APPLICANT

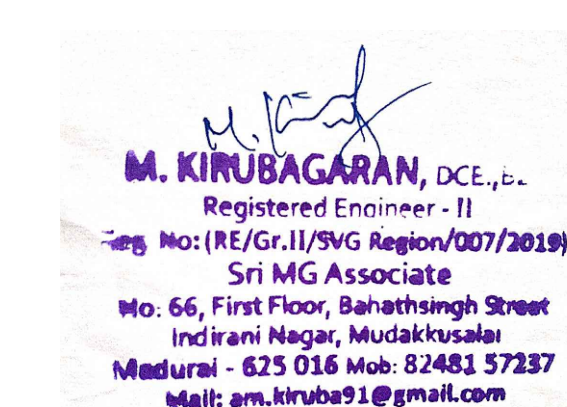

ENGINEER

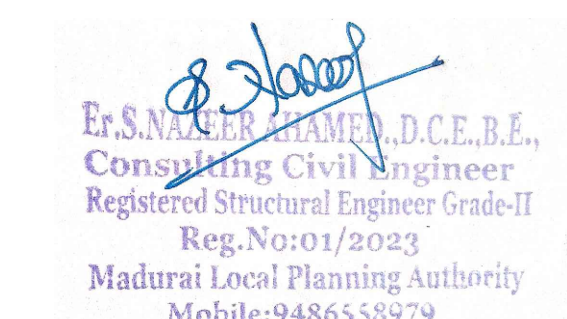

ENGINEER