

PLAN SHOWING THE PROPOSED CONSTRUCTION OF R.C.C ROOF RESIDENTIAL BUILDING IN OLD S.F. NO:98/5A1,

AT NEW S.F.NO: 98/5A1B, PATTA NO:11625, OLD WARD NO: 3 , NEW WARD NO: 11, AT ATTAVANAI VANAVASI



KILAKKU THERU 3 , JALAKANDAPURAM MAIN ROAD , VANAVASI TOWN PANCHAYAT , METTUR -TK, SALEM -DT.

APPLICANT :

1.Mr.M.SHANMUGAM S/O Mr.N.MURUGESAN.

2.[MINOR] S.BALAKUMARAN S/O Mr.N.SELVARAJ.

[GUARDIAN] Mr.N.SELVARAJ S/O Mr.NATARAJAN.

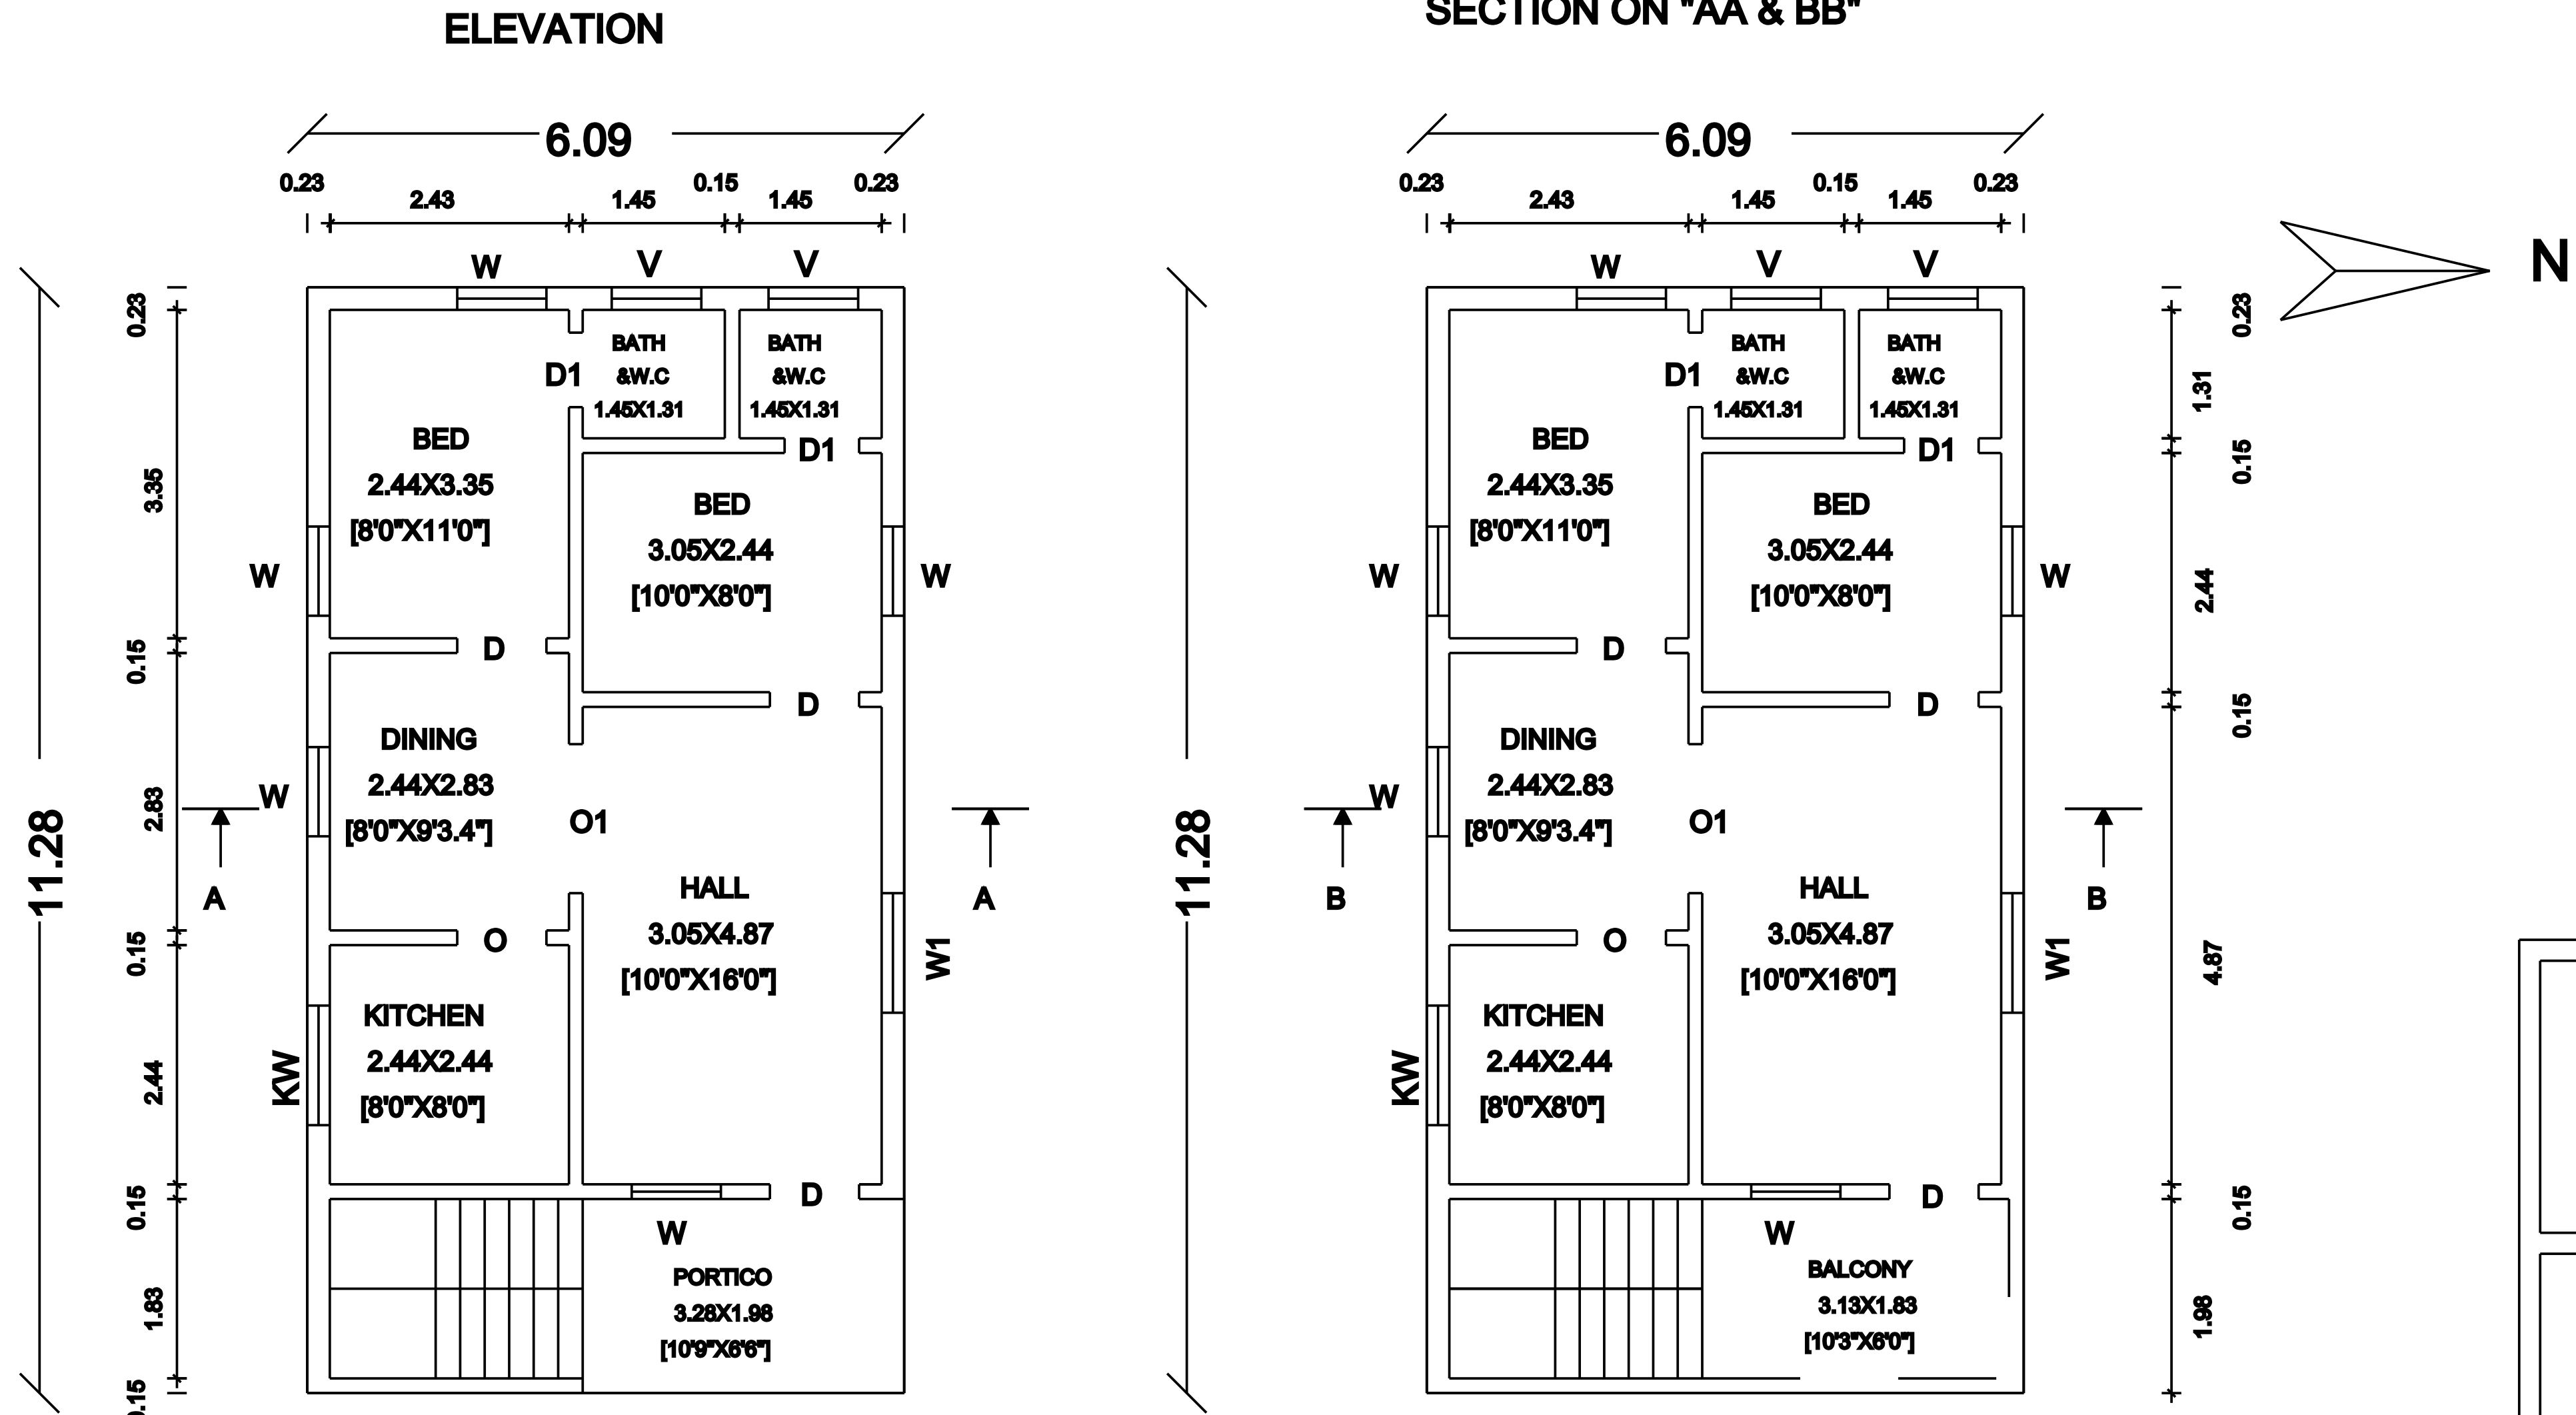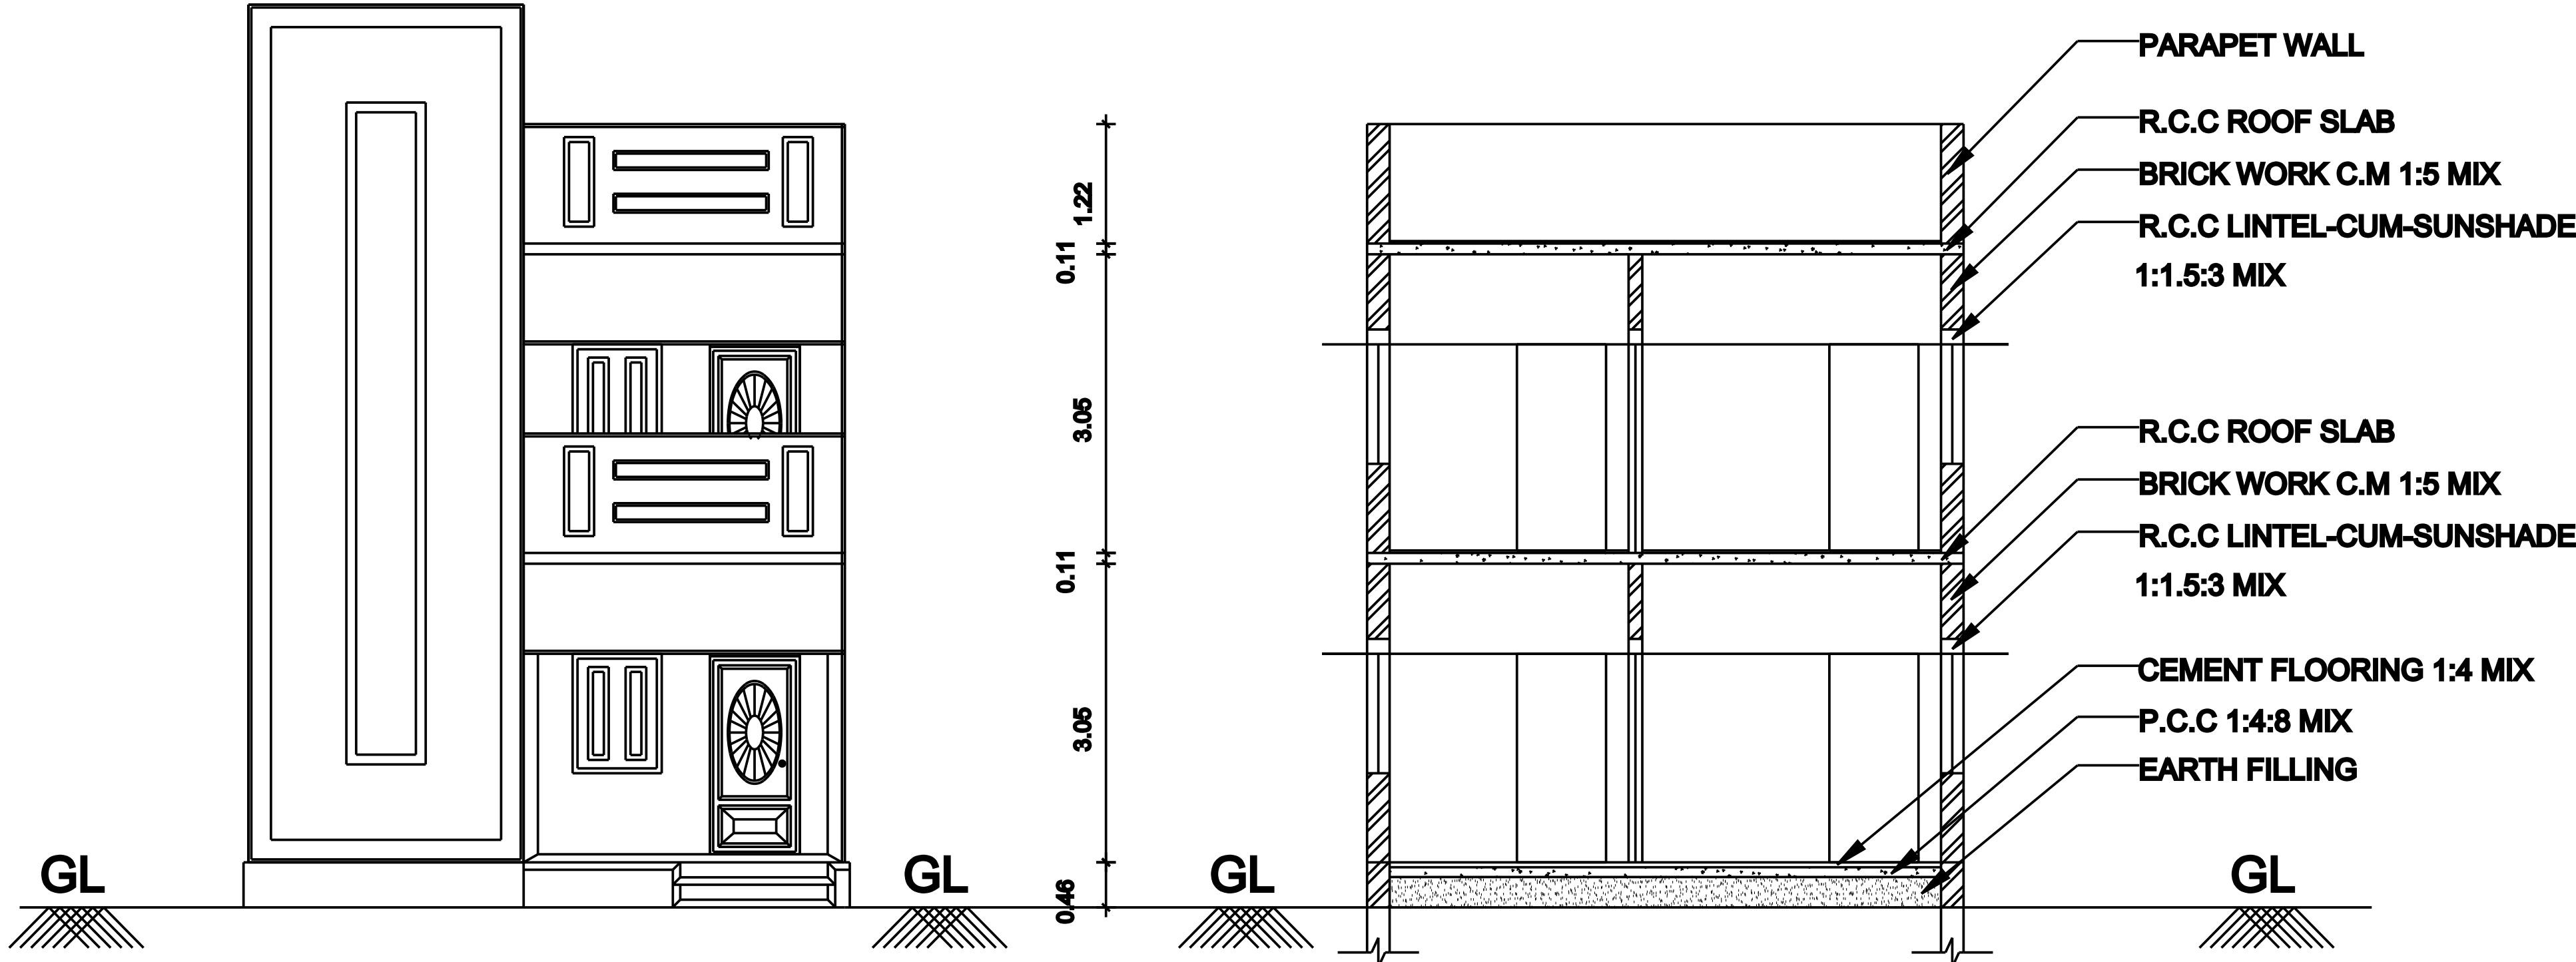

GROUND FLOOR PLAN



FIRST FLOOR PLAN

SCALE 1:100

SCALE 1:100


SITE PLAN:

[SCALE 1:100]

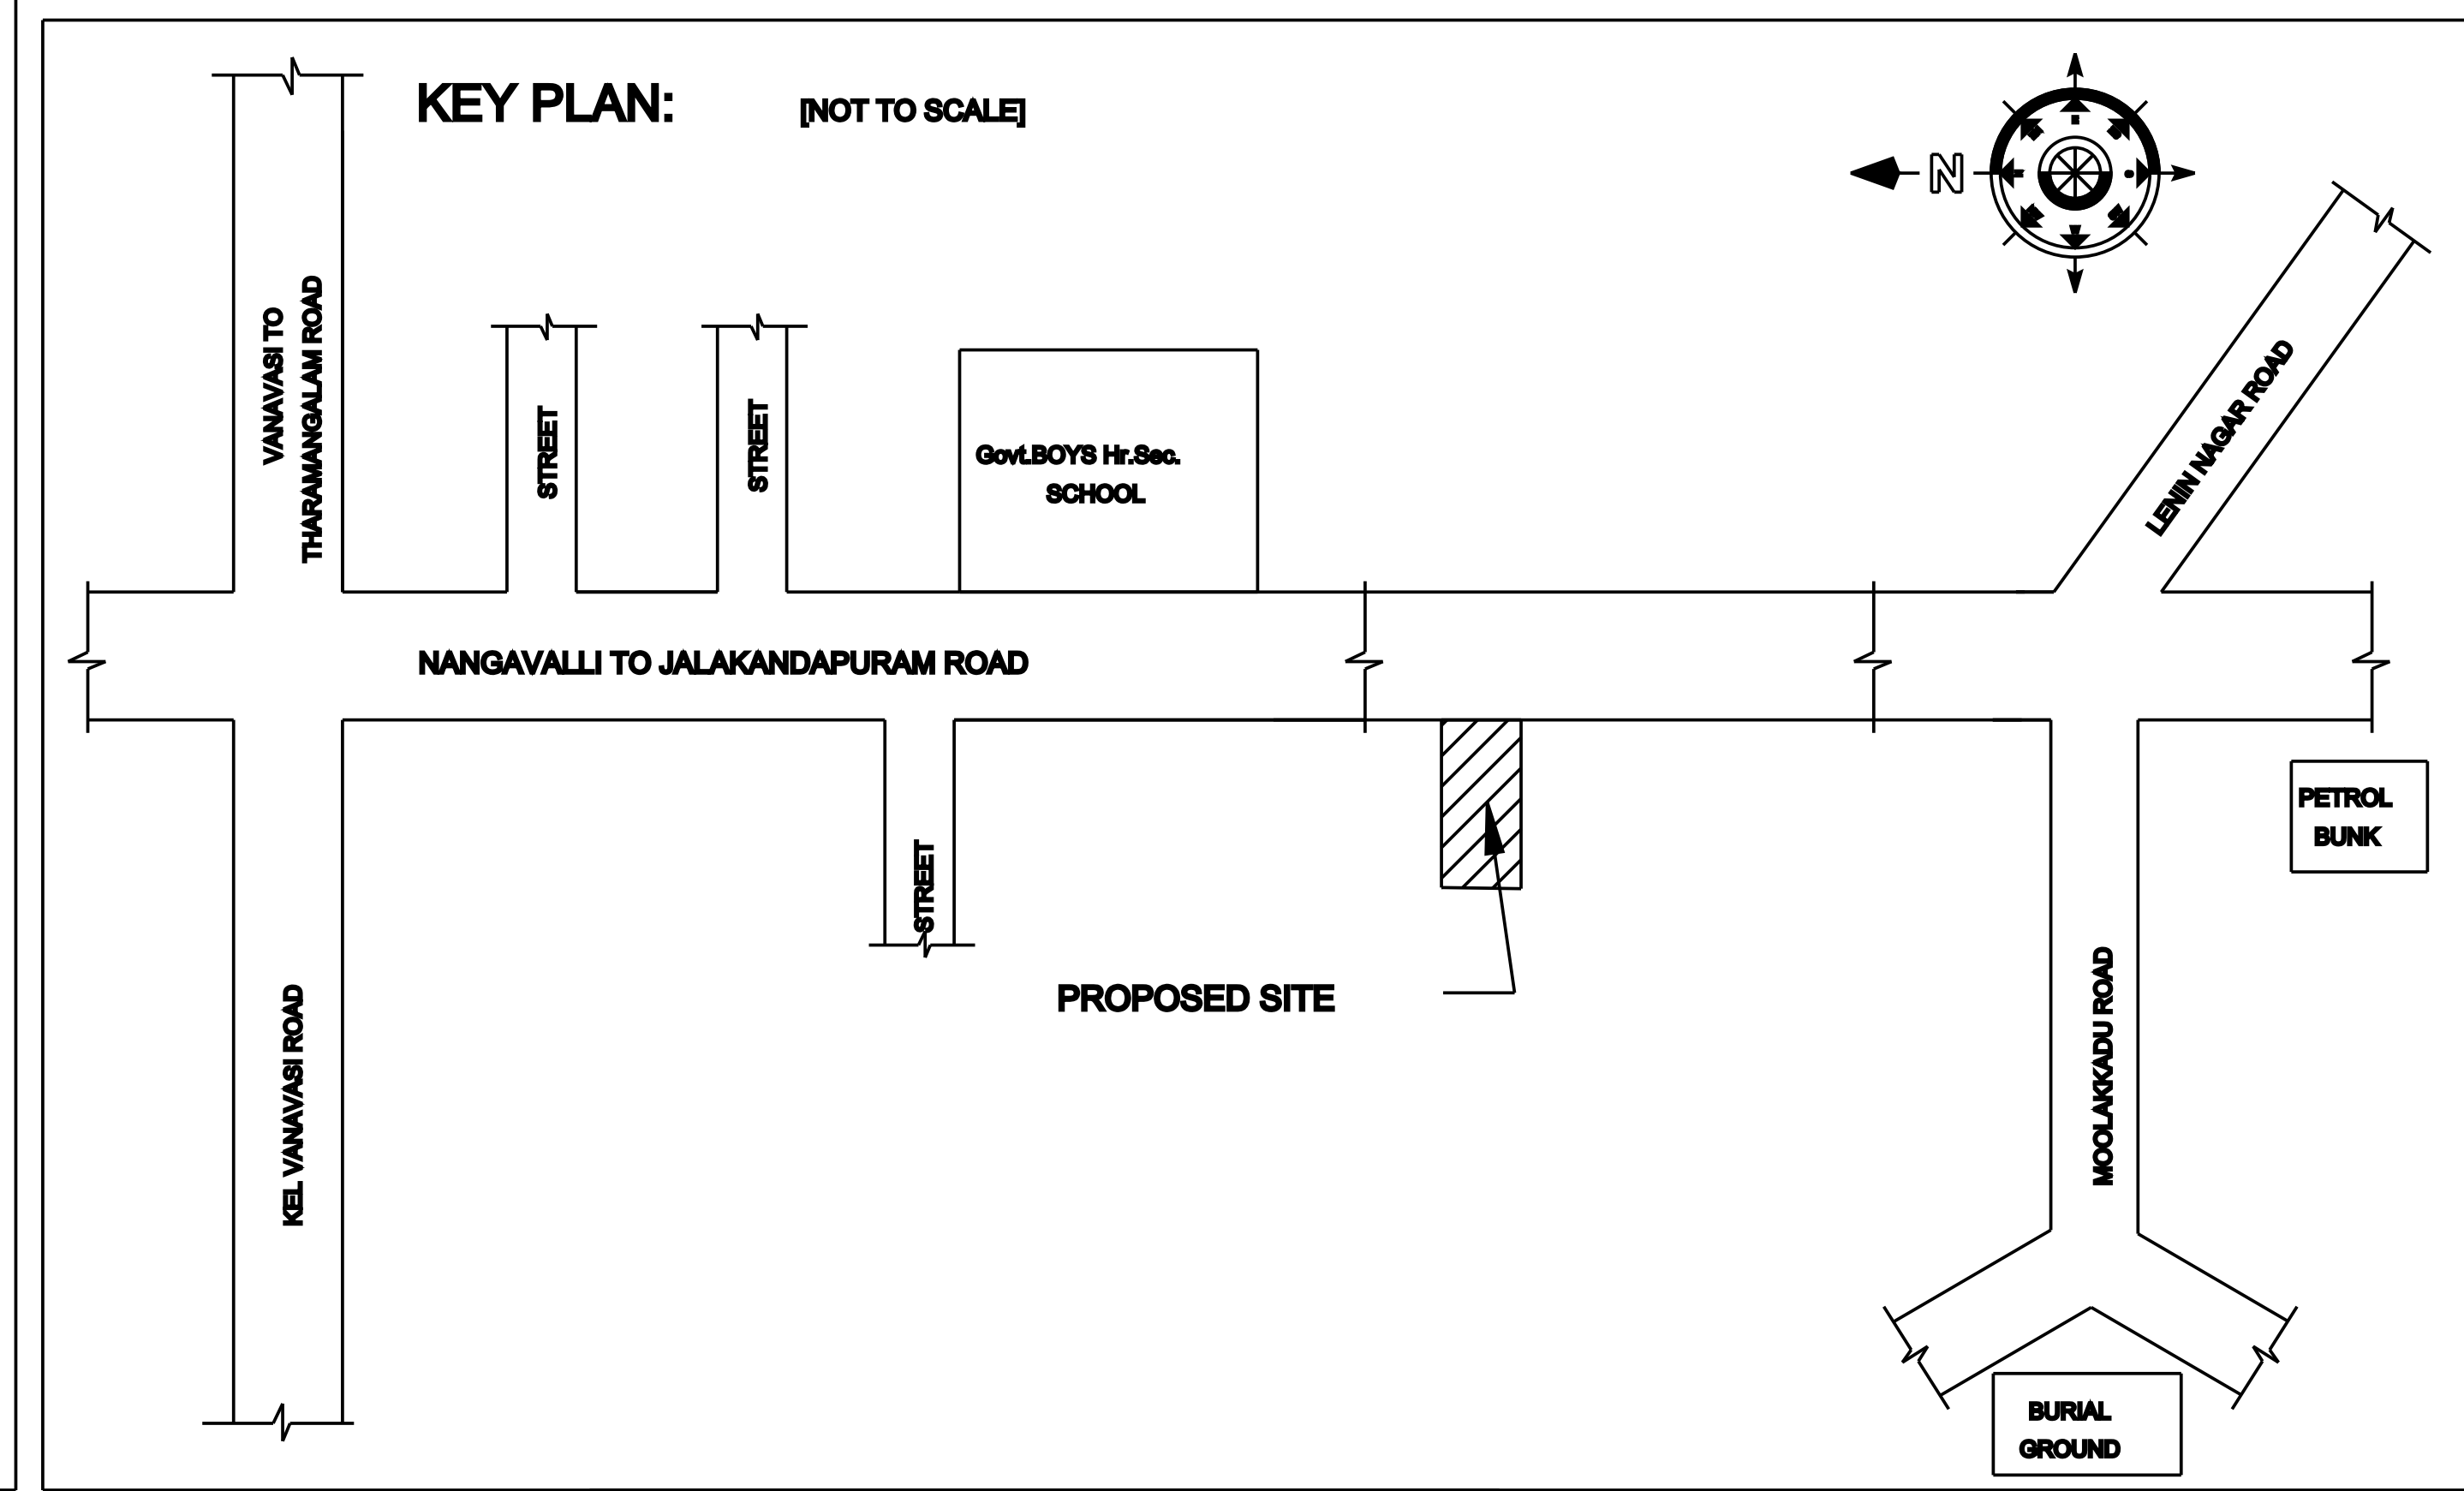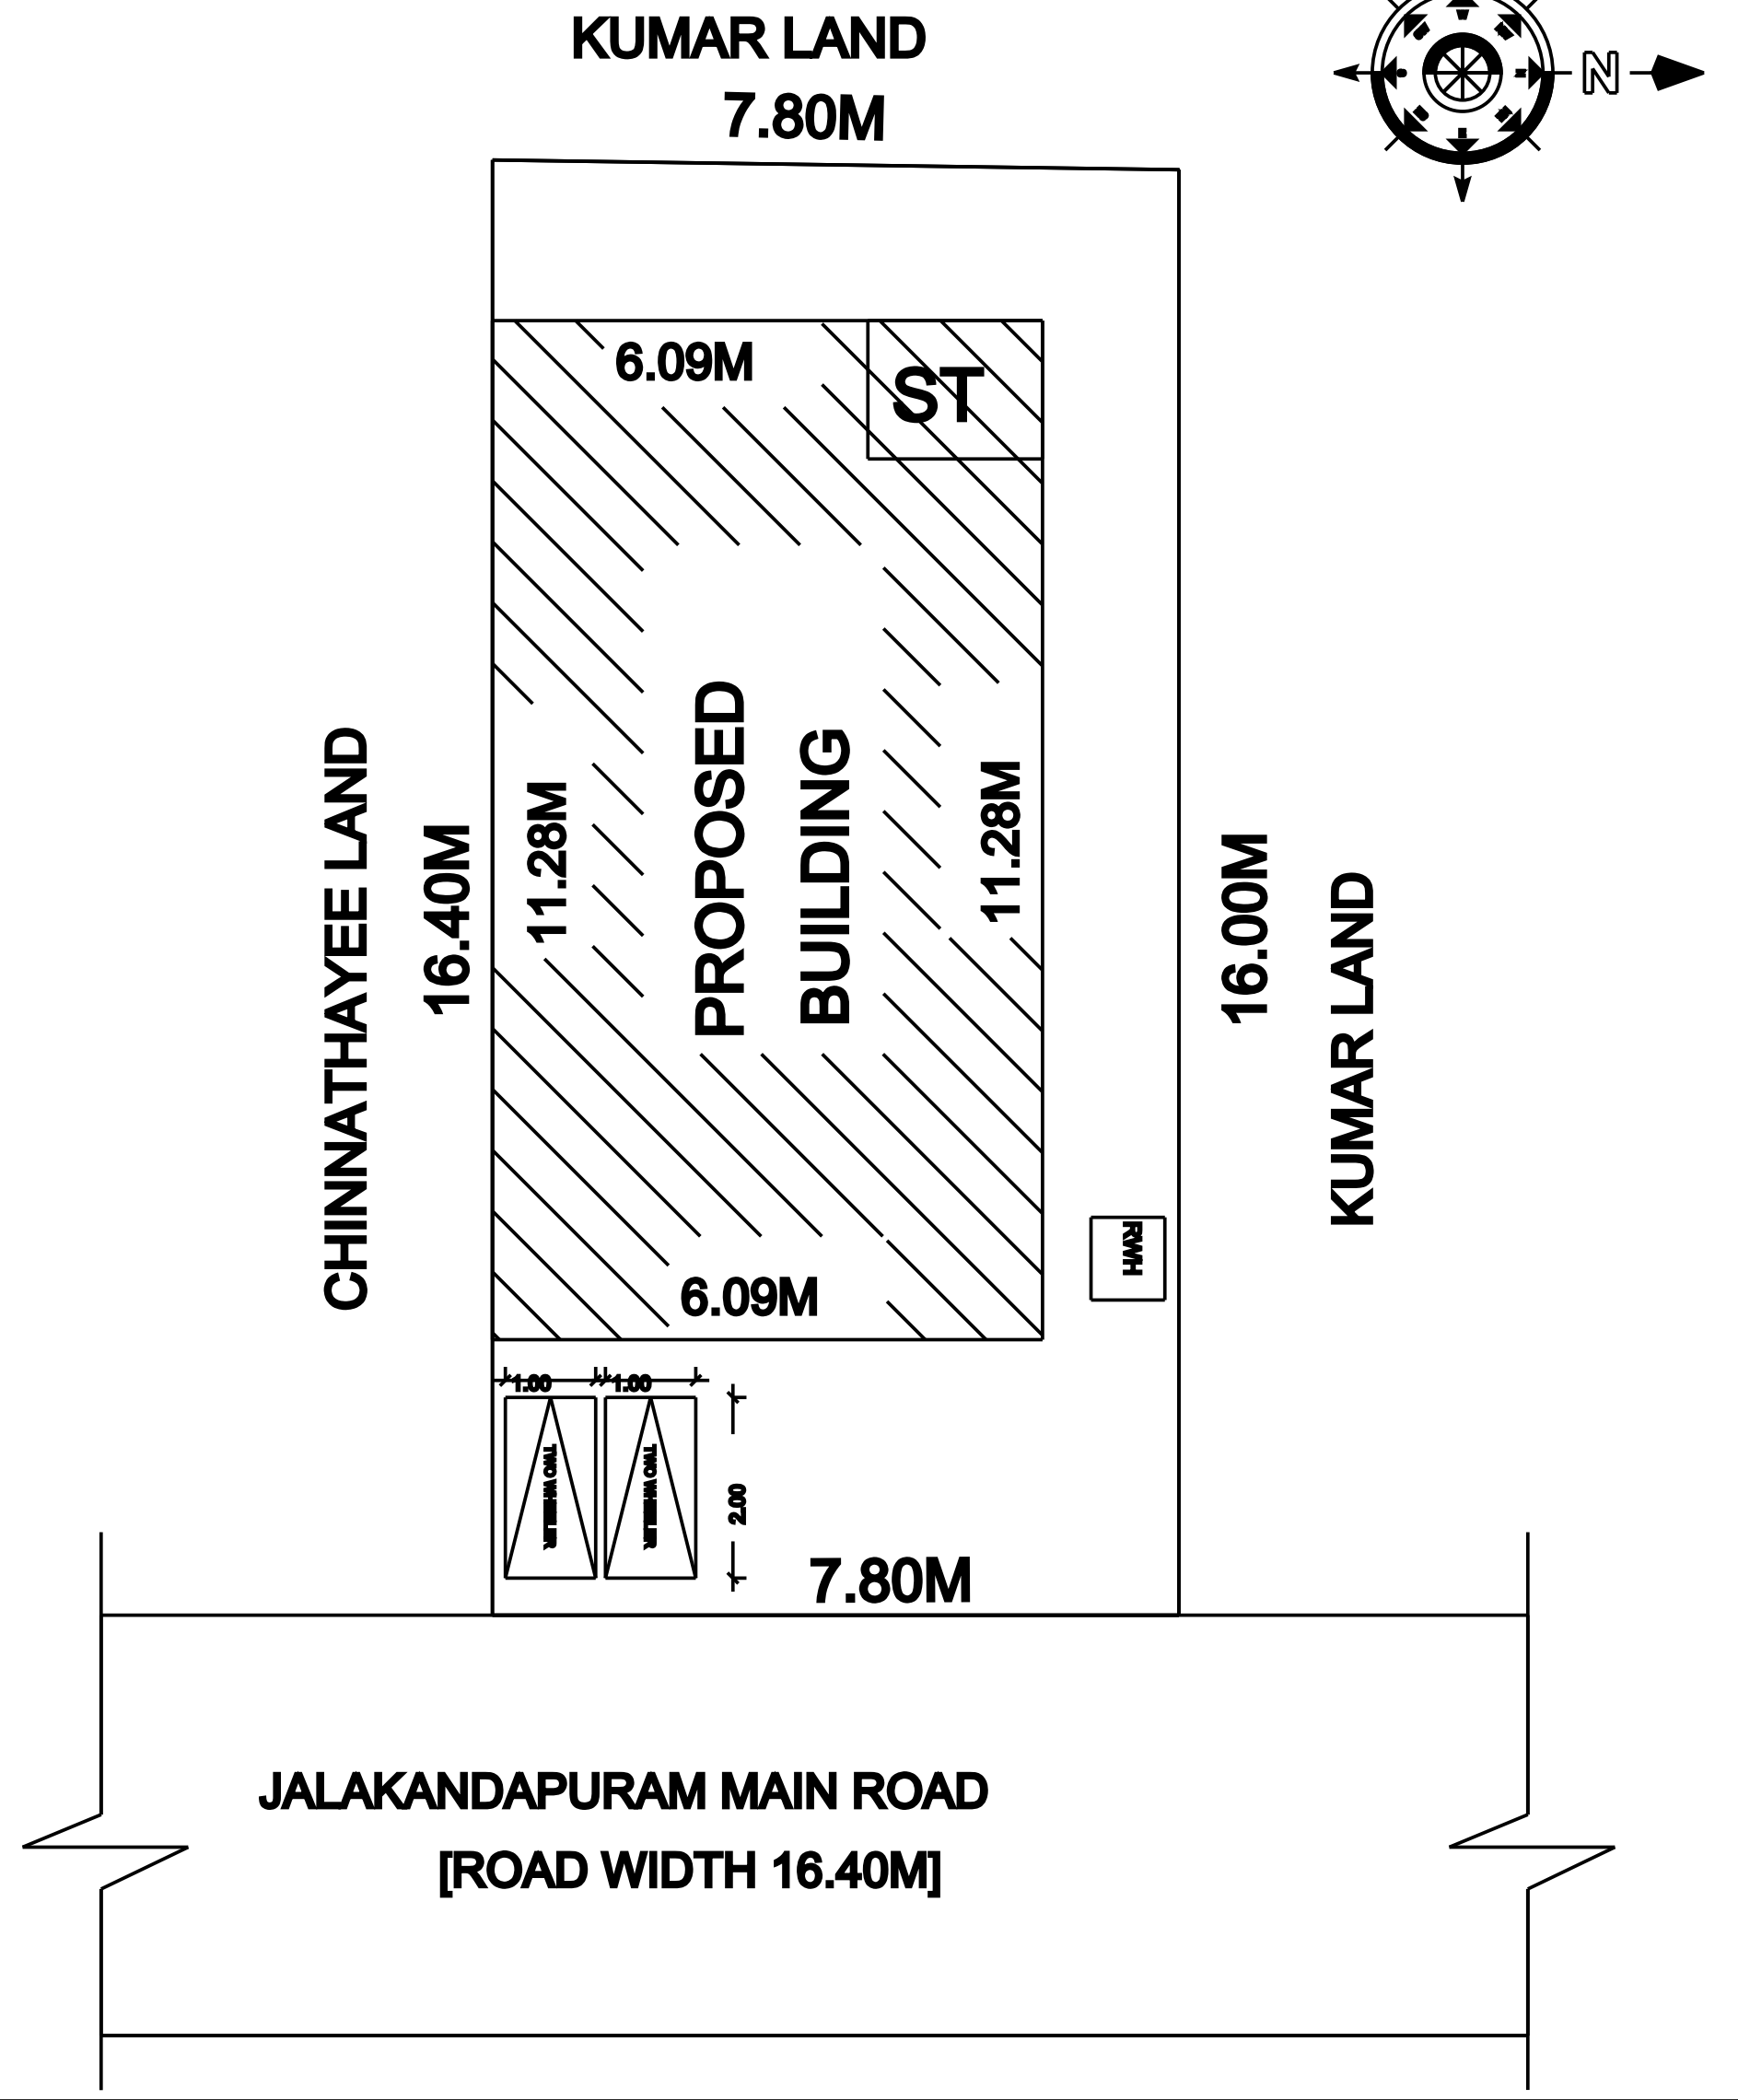

TOPO PLAN:

[NOT TO SCALE]

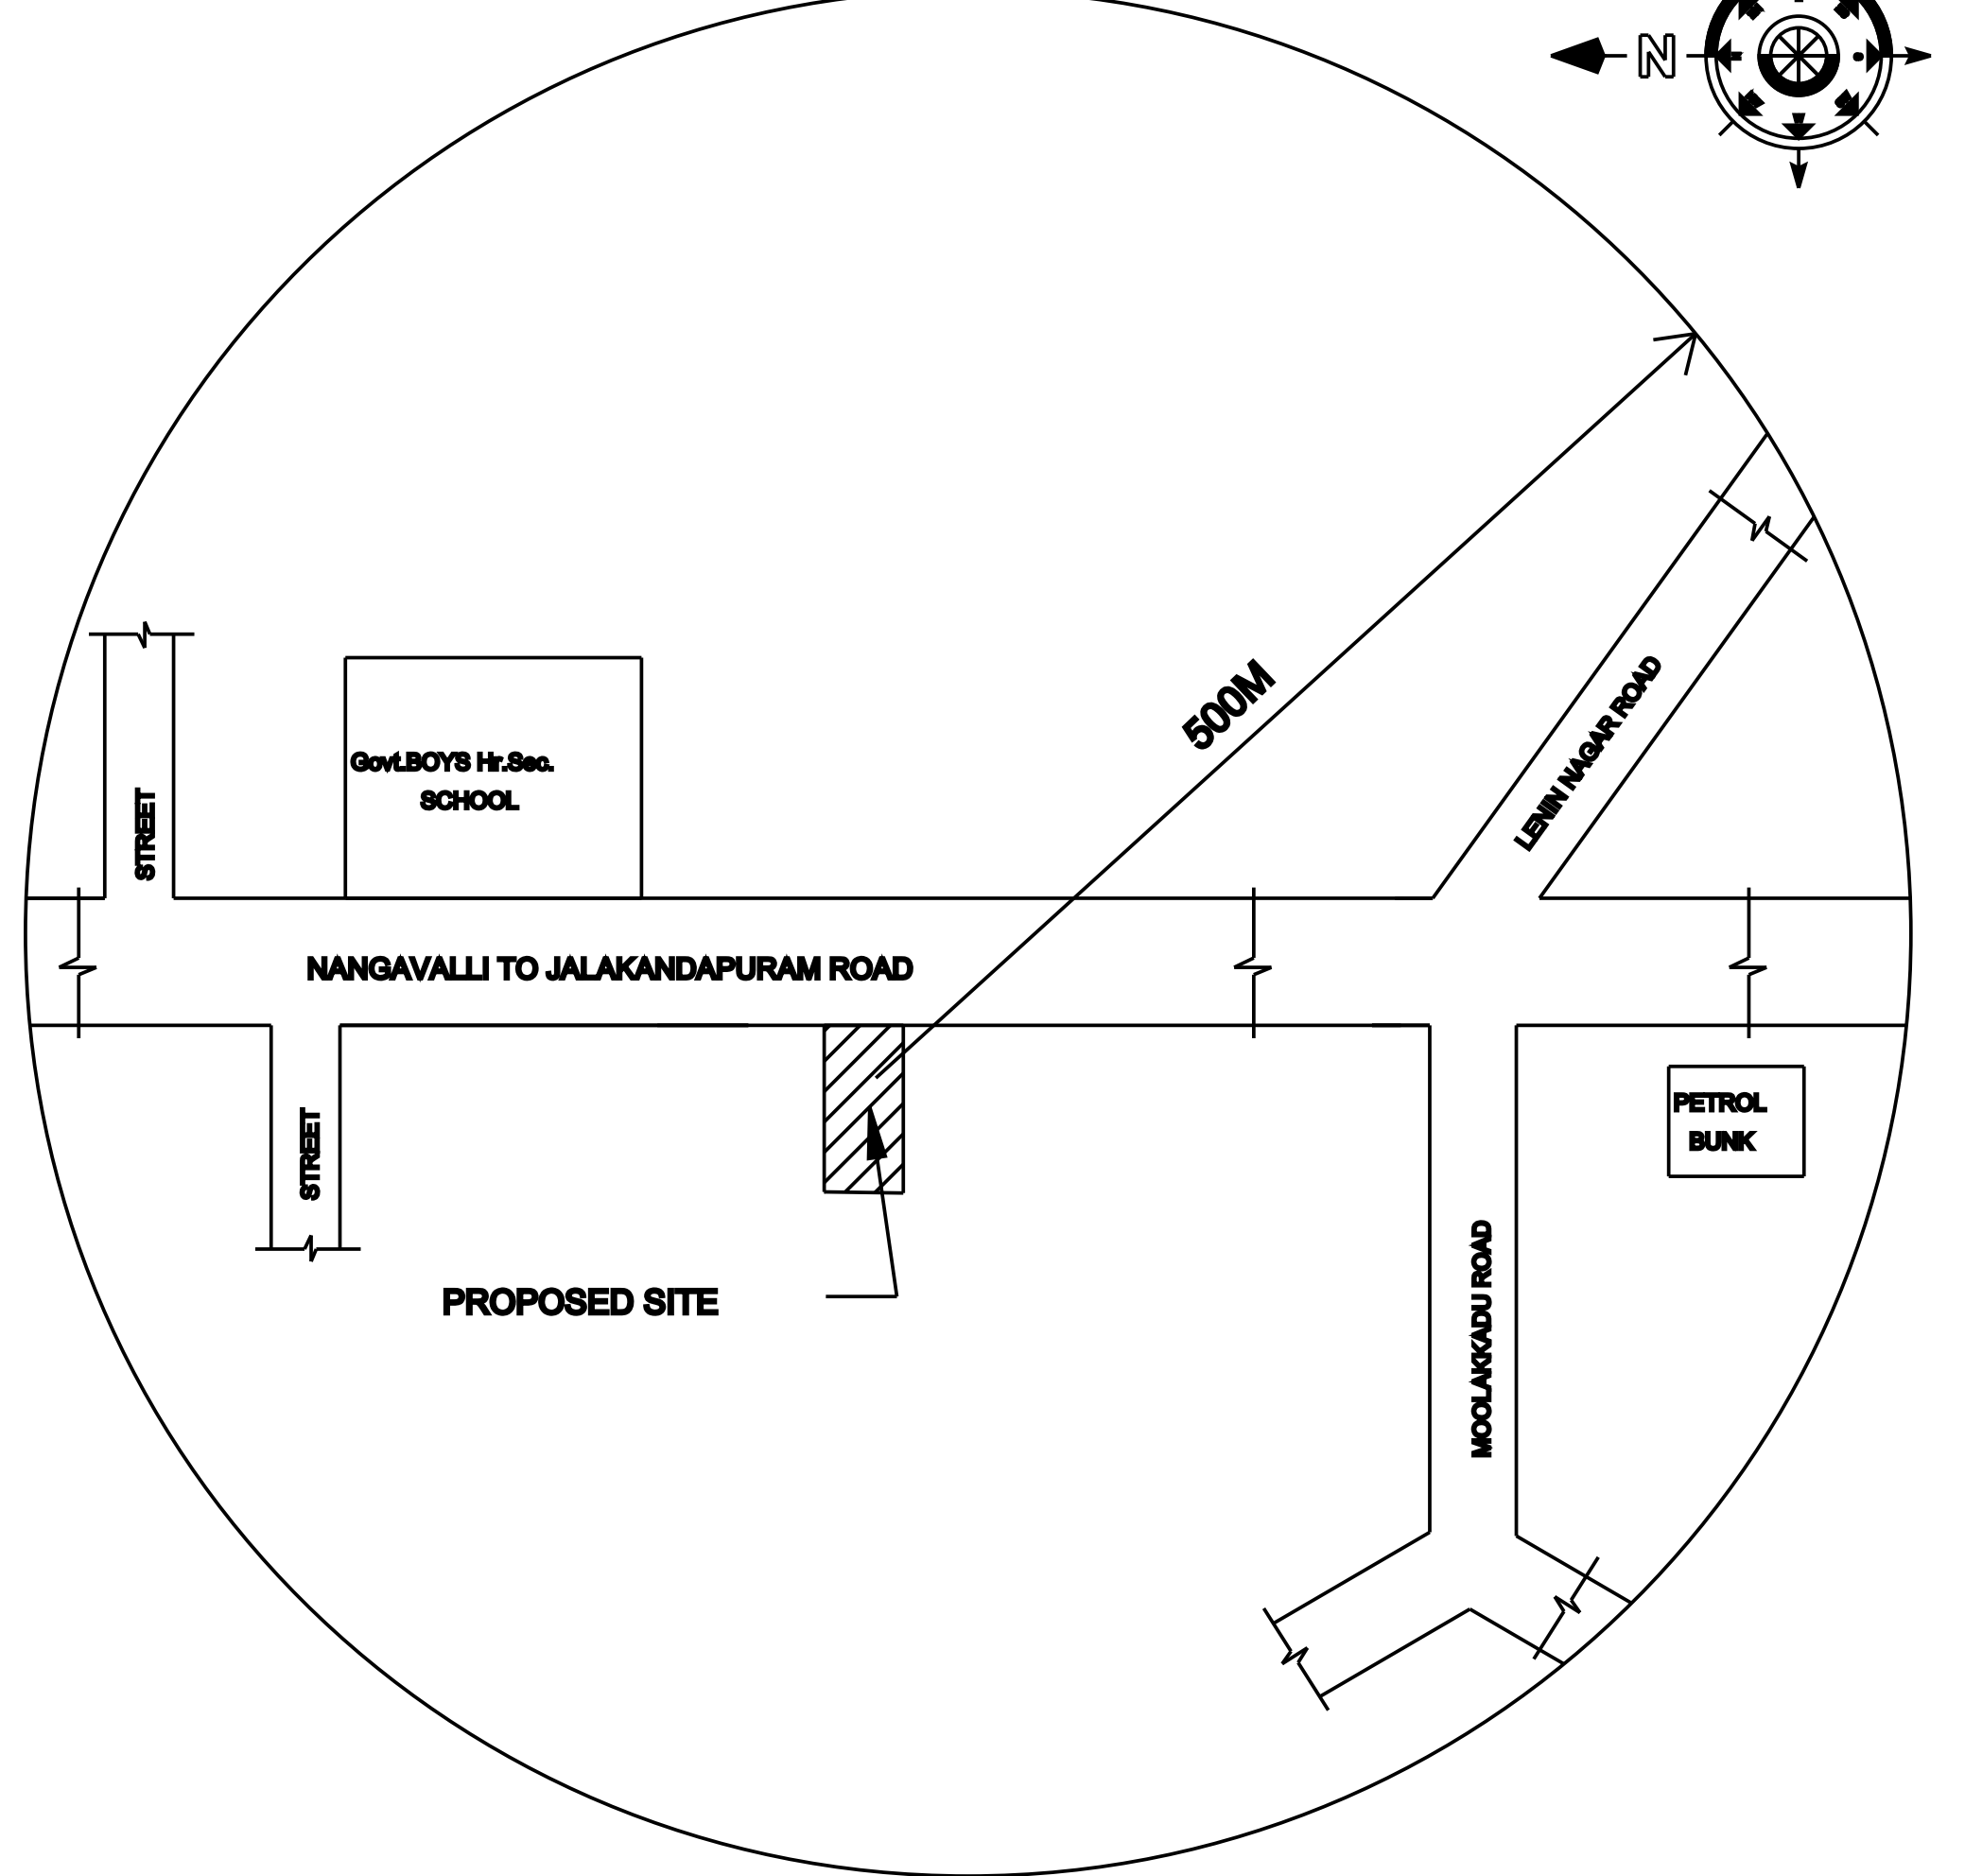

SCALE 1:100

ALL DIMENSIONS ARE IN METER

AREA STATEMENT

DESCRIPTION	SQ.FT	SQ.M
AREA OF SITE [AS PER DOCUMENT]		
S.F.NO: 98/5A1B [3CENT]	1306.80	121.41
AREA OF SITE [FMB OR PLR]		
S.F.NO:329/8A	1313.20	122.00
PLINTH AREA:		
GROUND FLOOR	739.48	68.70
FIRST FLOOR	739.48	68.70
TOTAL PLINTH AREA	1478.96	137.40
CARPET AREA:		
GROUND FLOOR	516.34	47.97
FIRST FLOOR	516.34	47.97
FSI : 1.126	PLOT COVERAGE 56.31%	

APPLICANT / OWNERS SIGNATURE

REGISTERED ENGINEER / LICENSED SURVEYOR


OFFICE USE ONLY

REFERENCE:

BOUNDARY SHOW
AS PROPOSED SHOW
AS ROAD SHOW AS

STAIR CASE DETAILS:

SCALE 1: 80

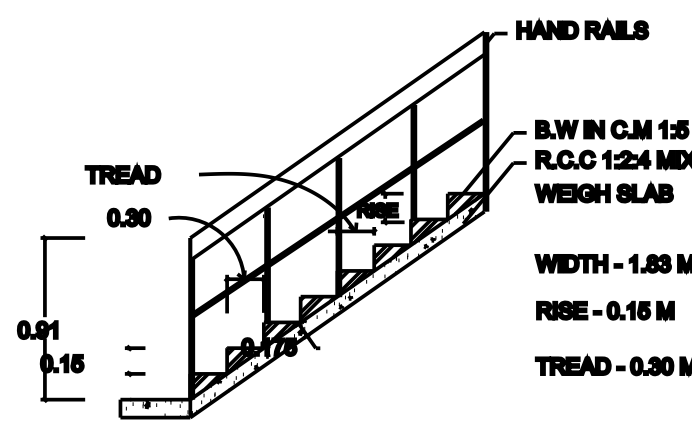

SCHEDULED OF JOINERIES:

D - Door	- 3'0"x7'0"- 0.91x2.13 (5Nos)
D1 - Door	- 2'6"x6'0"- 0.76x2.13 (3Nos)
O - Open	- 3'0"x7'0"- 0.91x2.13 (2Nos)
W - Window	- 4'0"x4'0"- 1.22x1.22 (3Nos)
W1 - Window	- 5'0"x4'0"- 1.52x1.22 (2Nos)
KW - Kitchen Window	- 4'0"x4'0"- 1.22x1.22 (2Nos)
V-Ventilator	- 3'0"x2'0"- 0.91X0.80 (3Nos)