



BLOCK-1 (INDUSTRY)

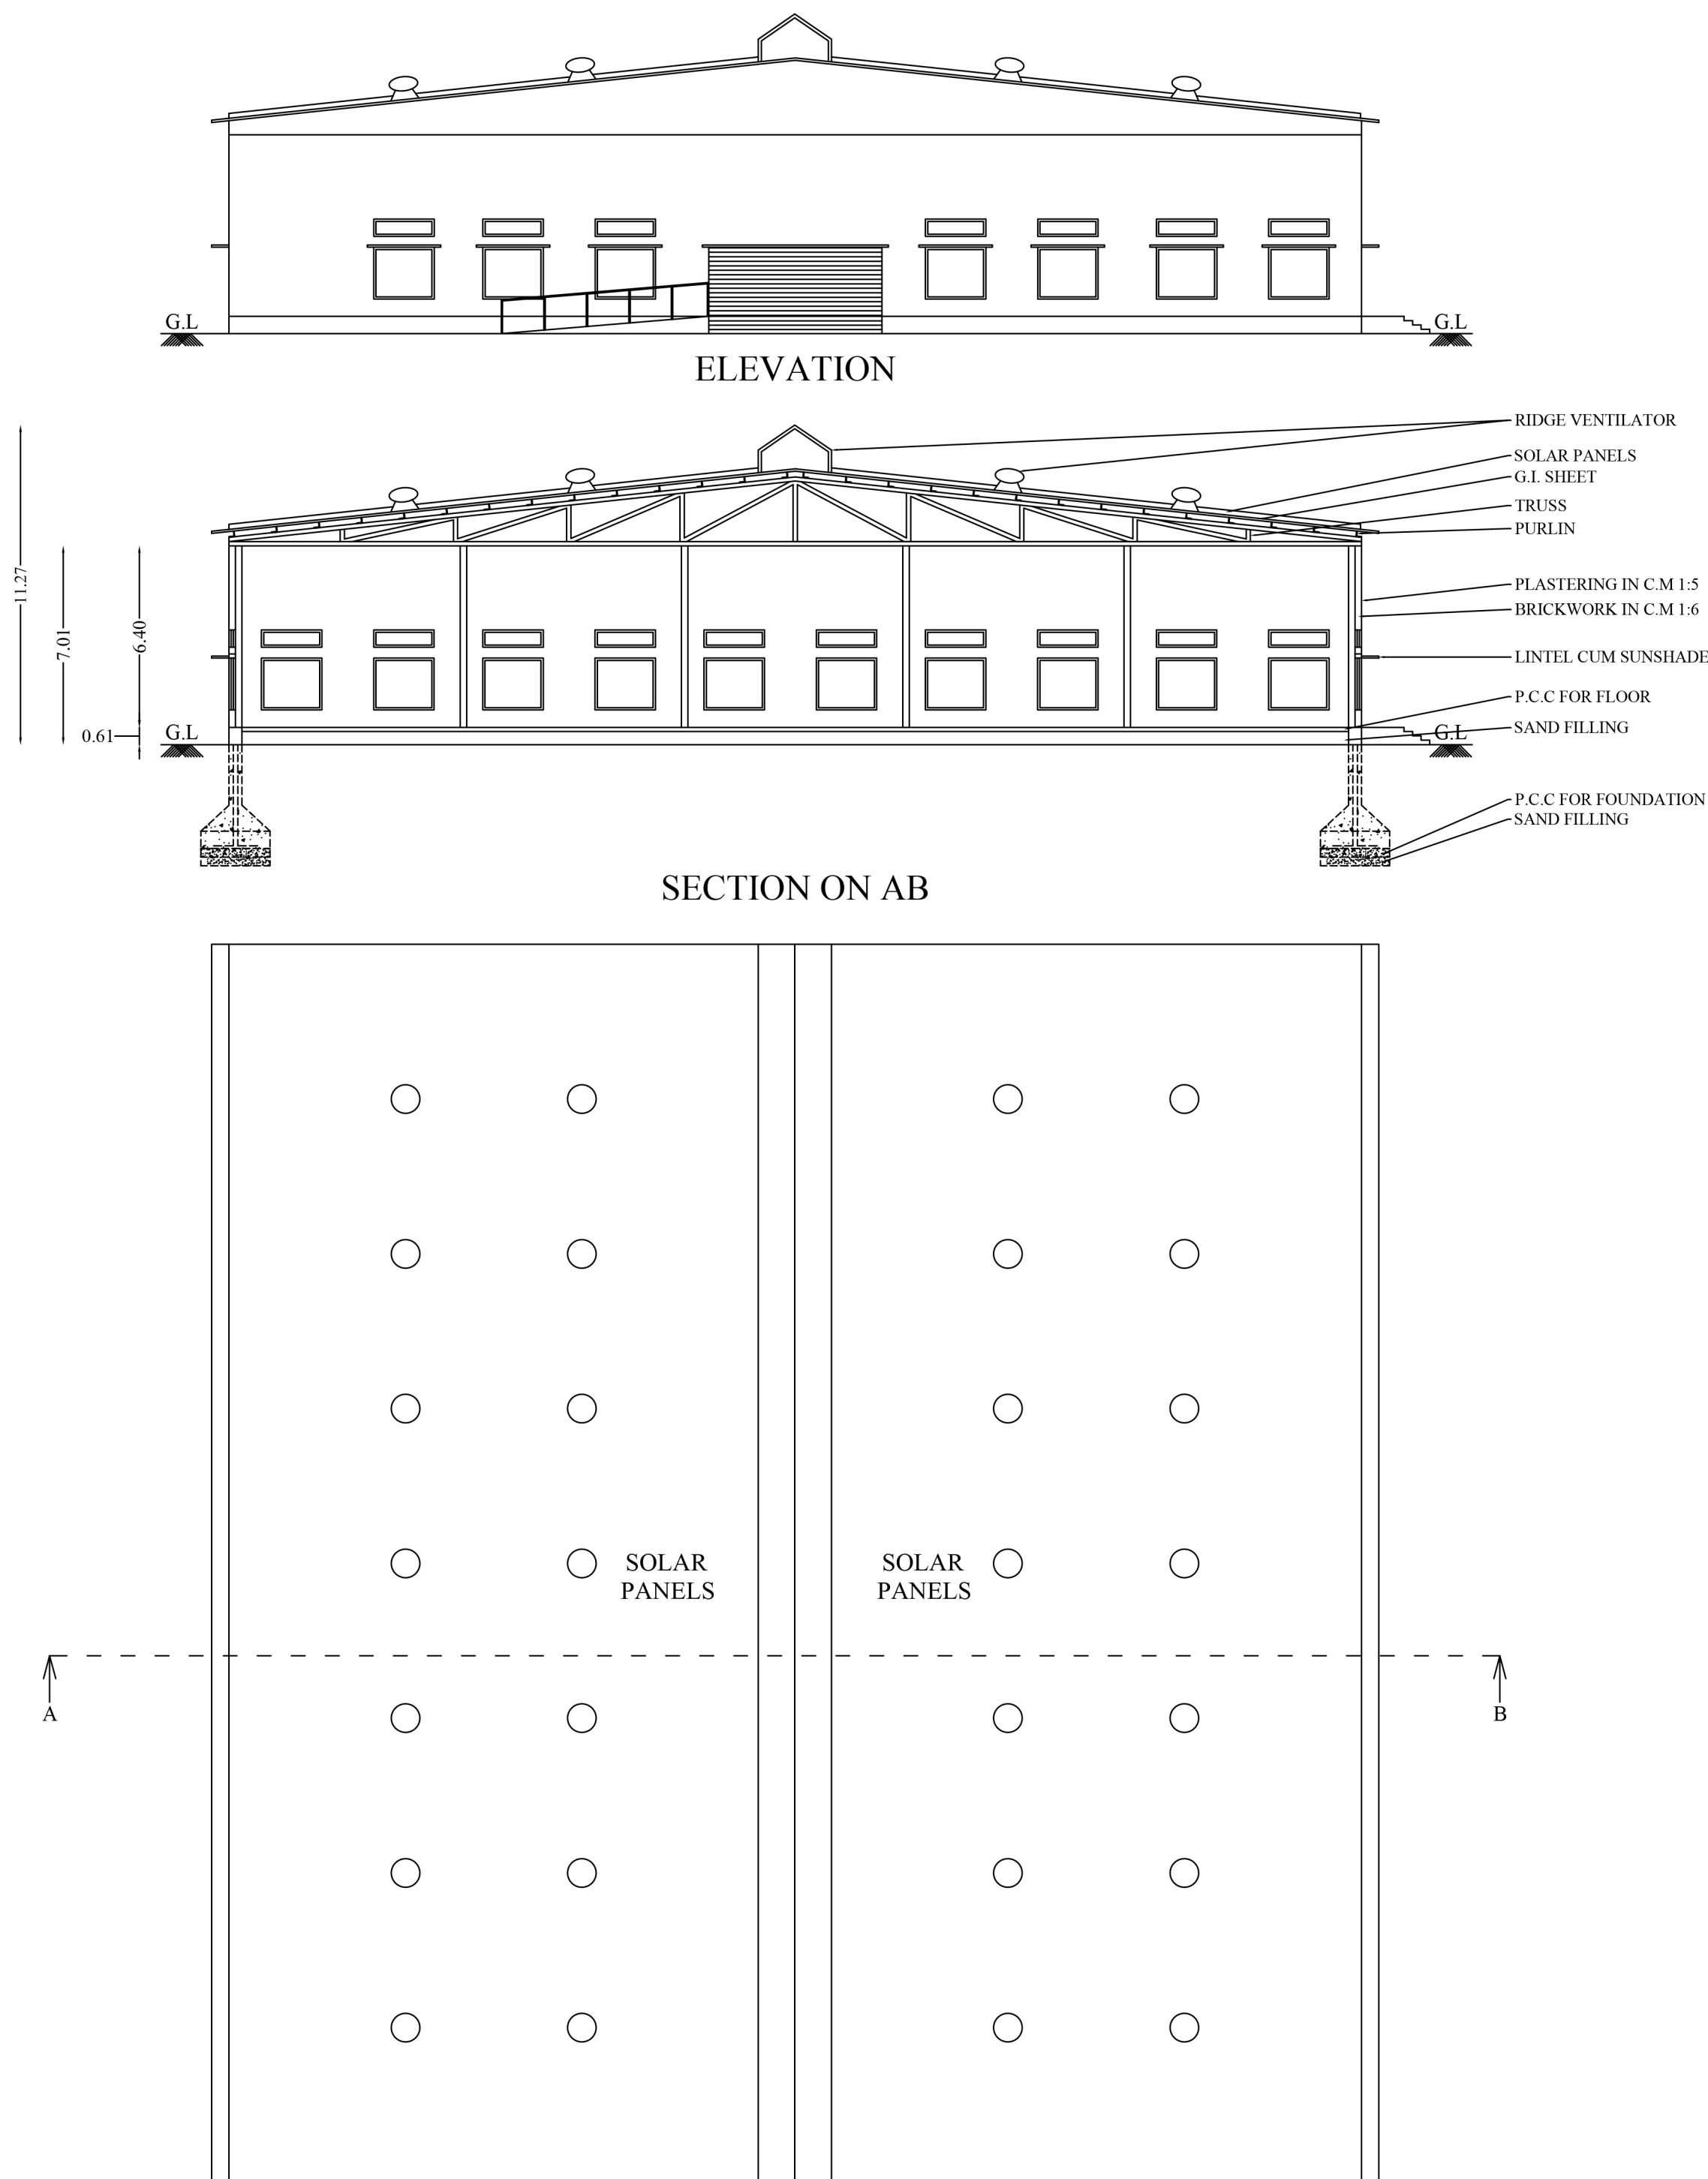


ROOF FLOOR

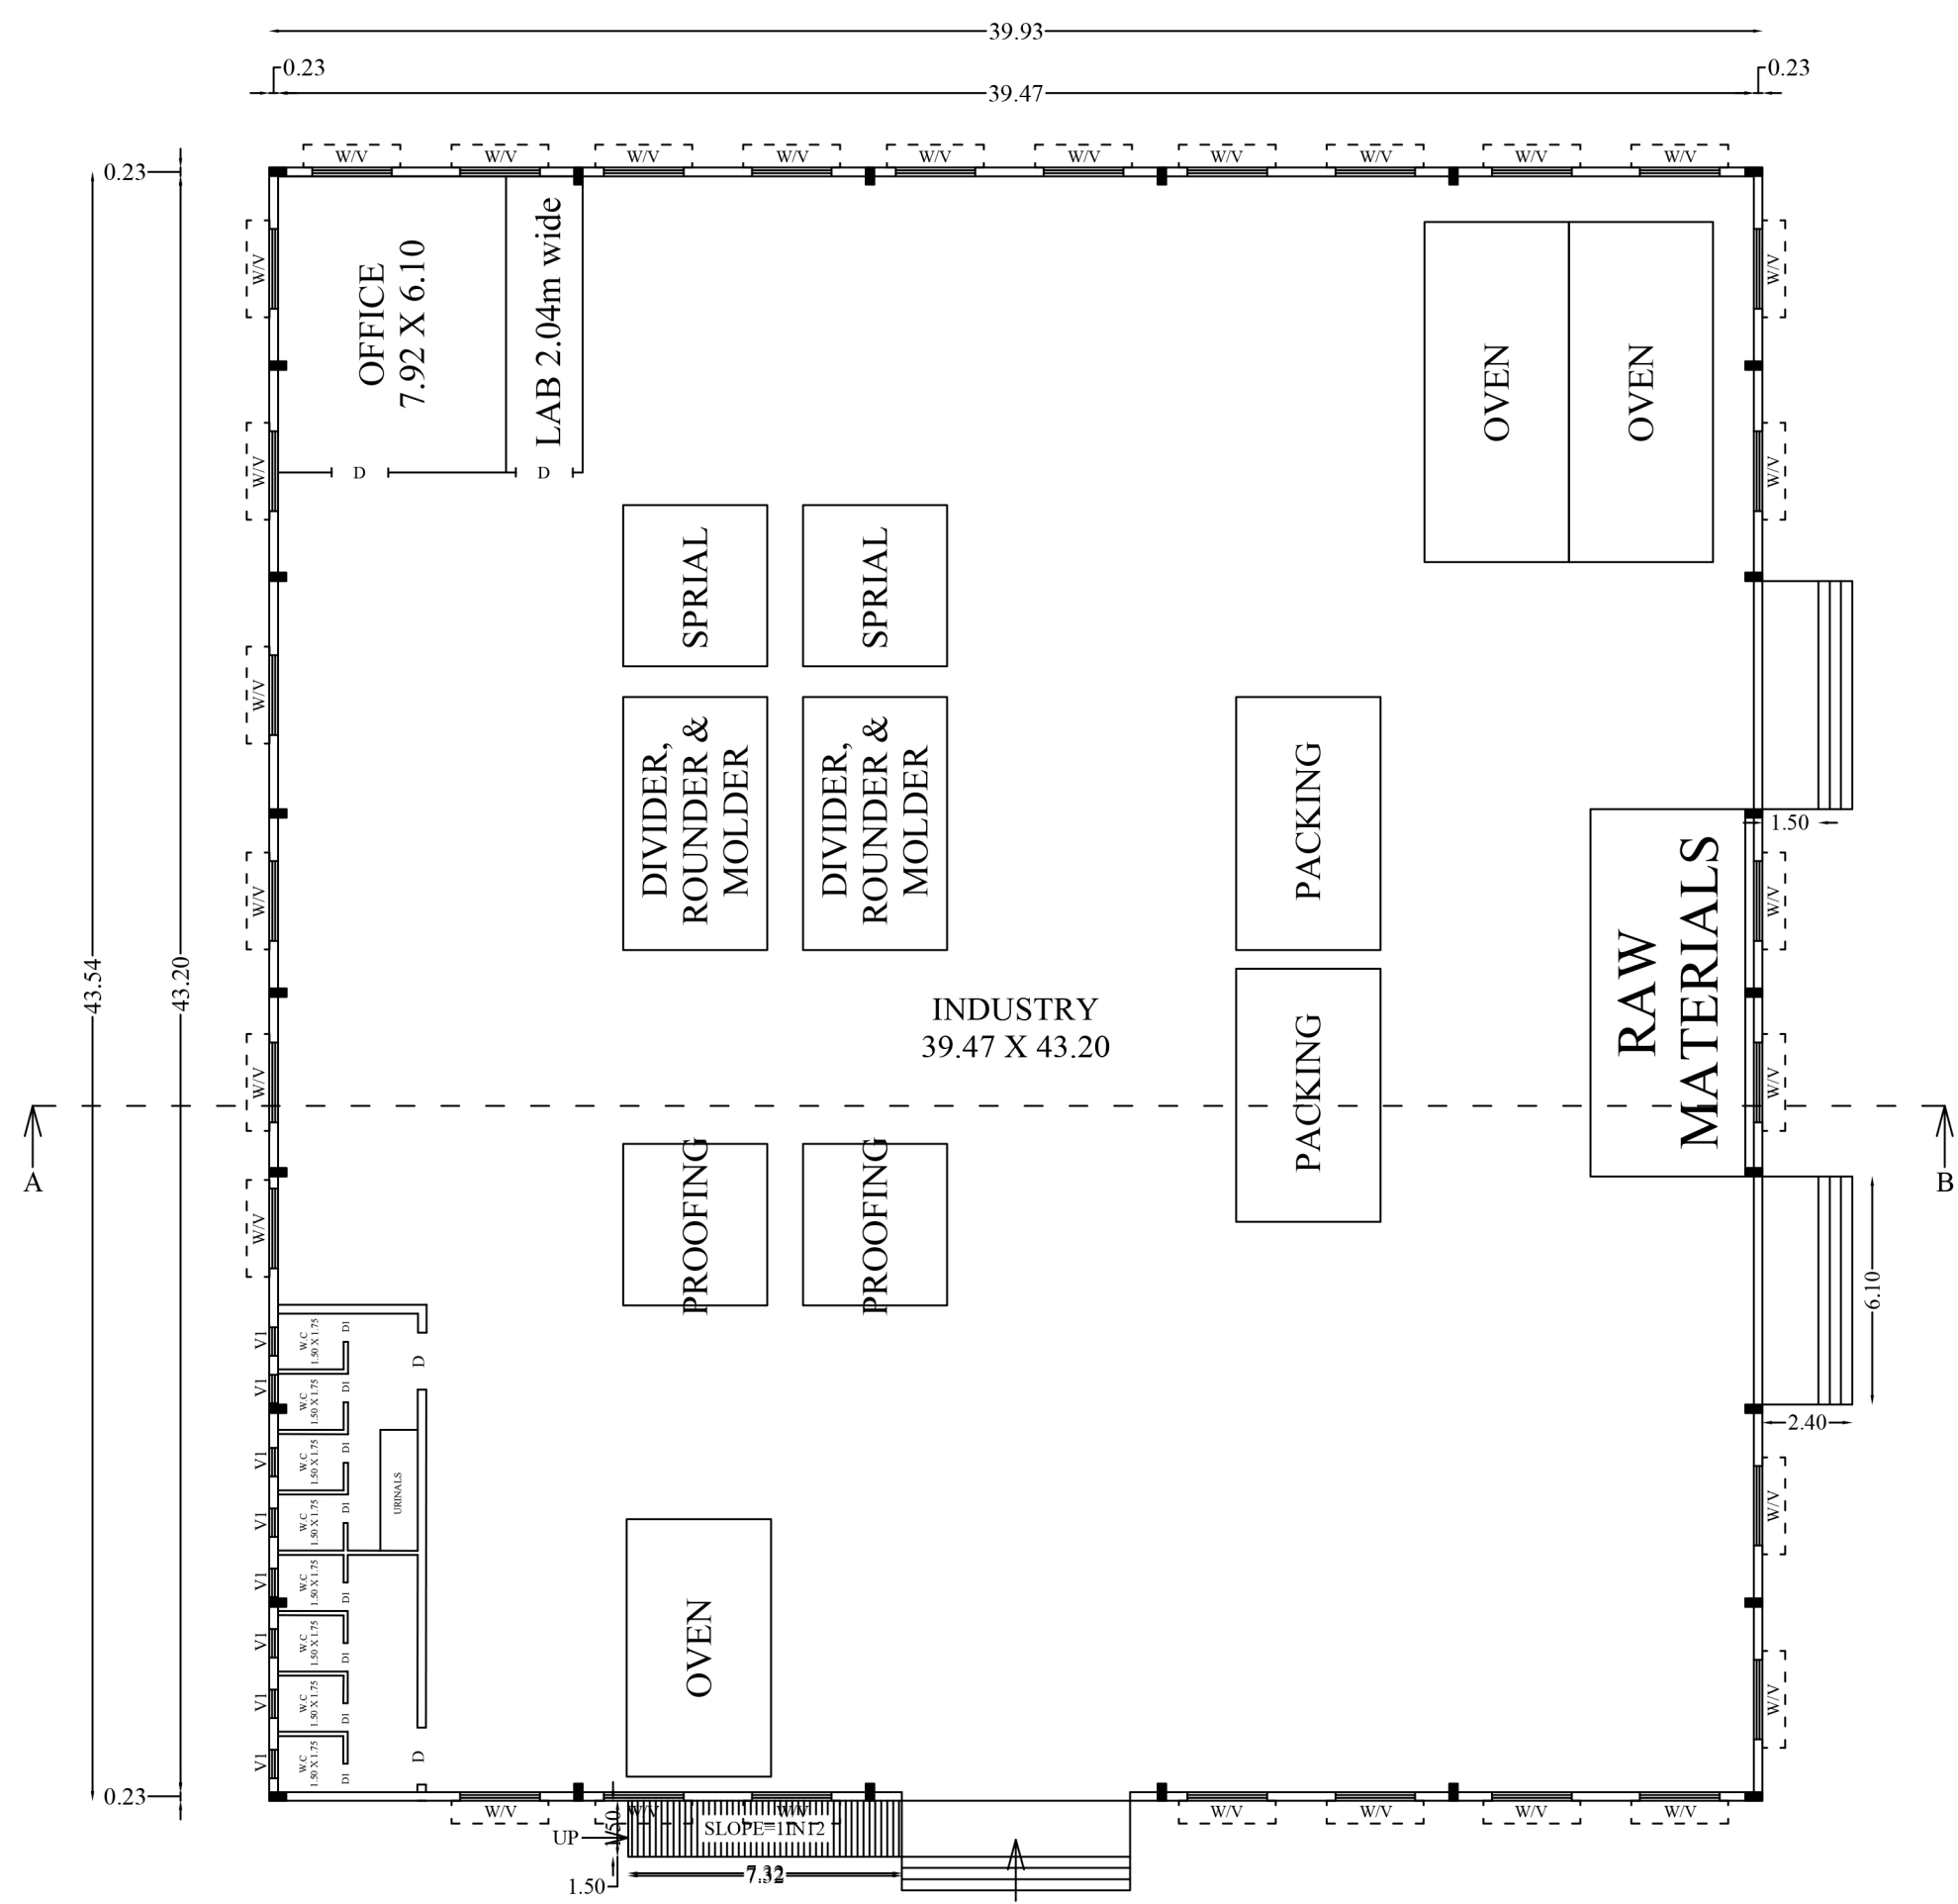


GROUND FLOOR


BLOCK-2 (PACKING UNIT)

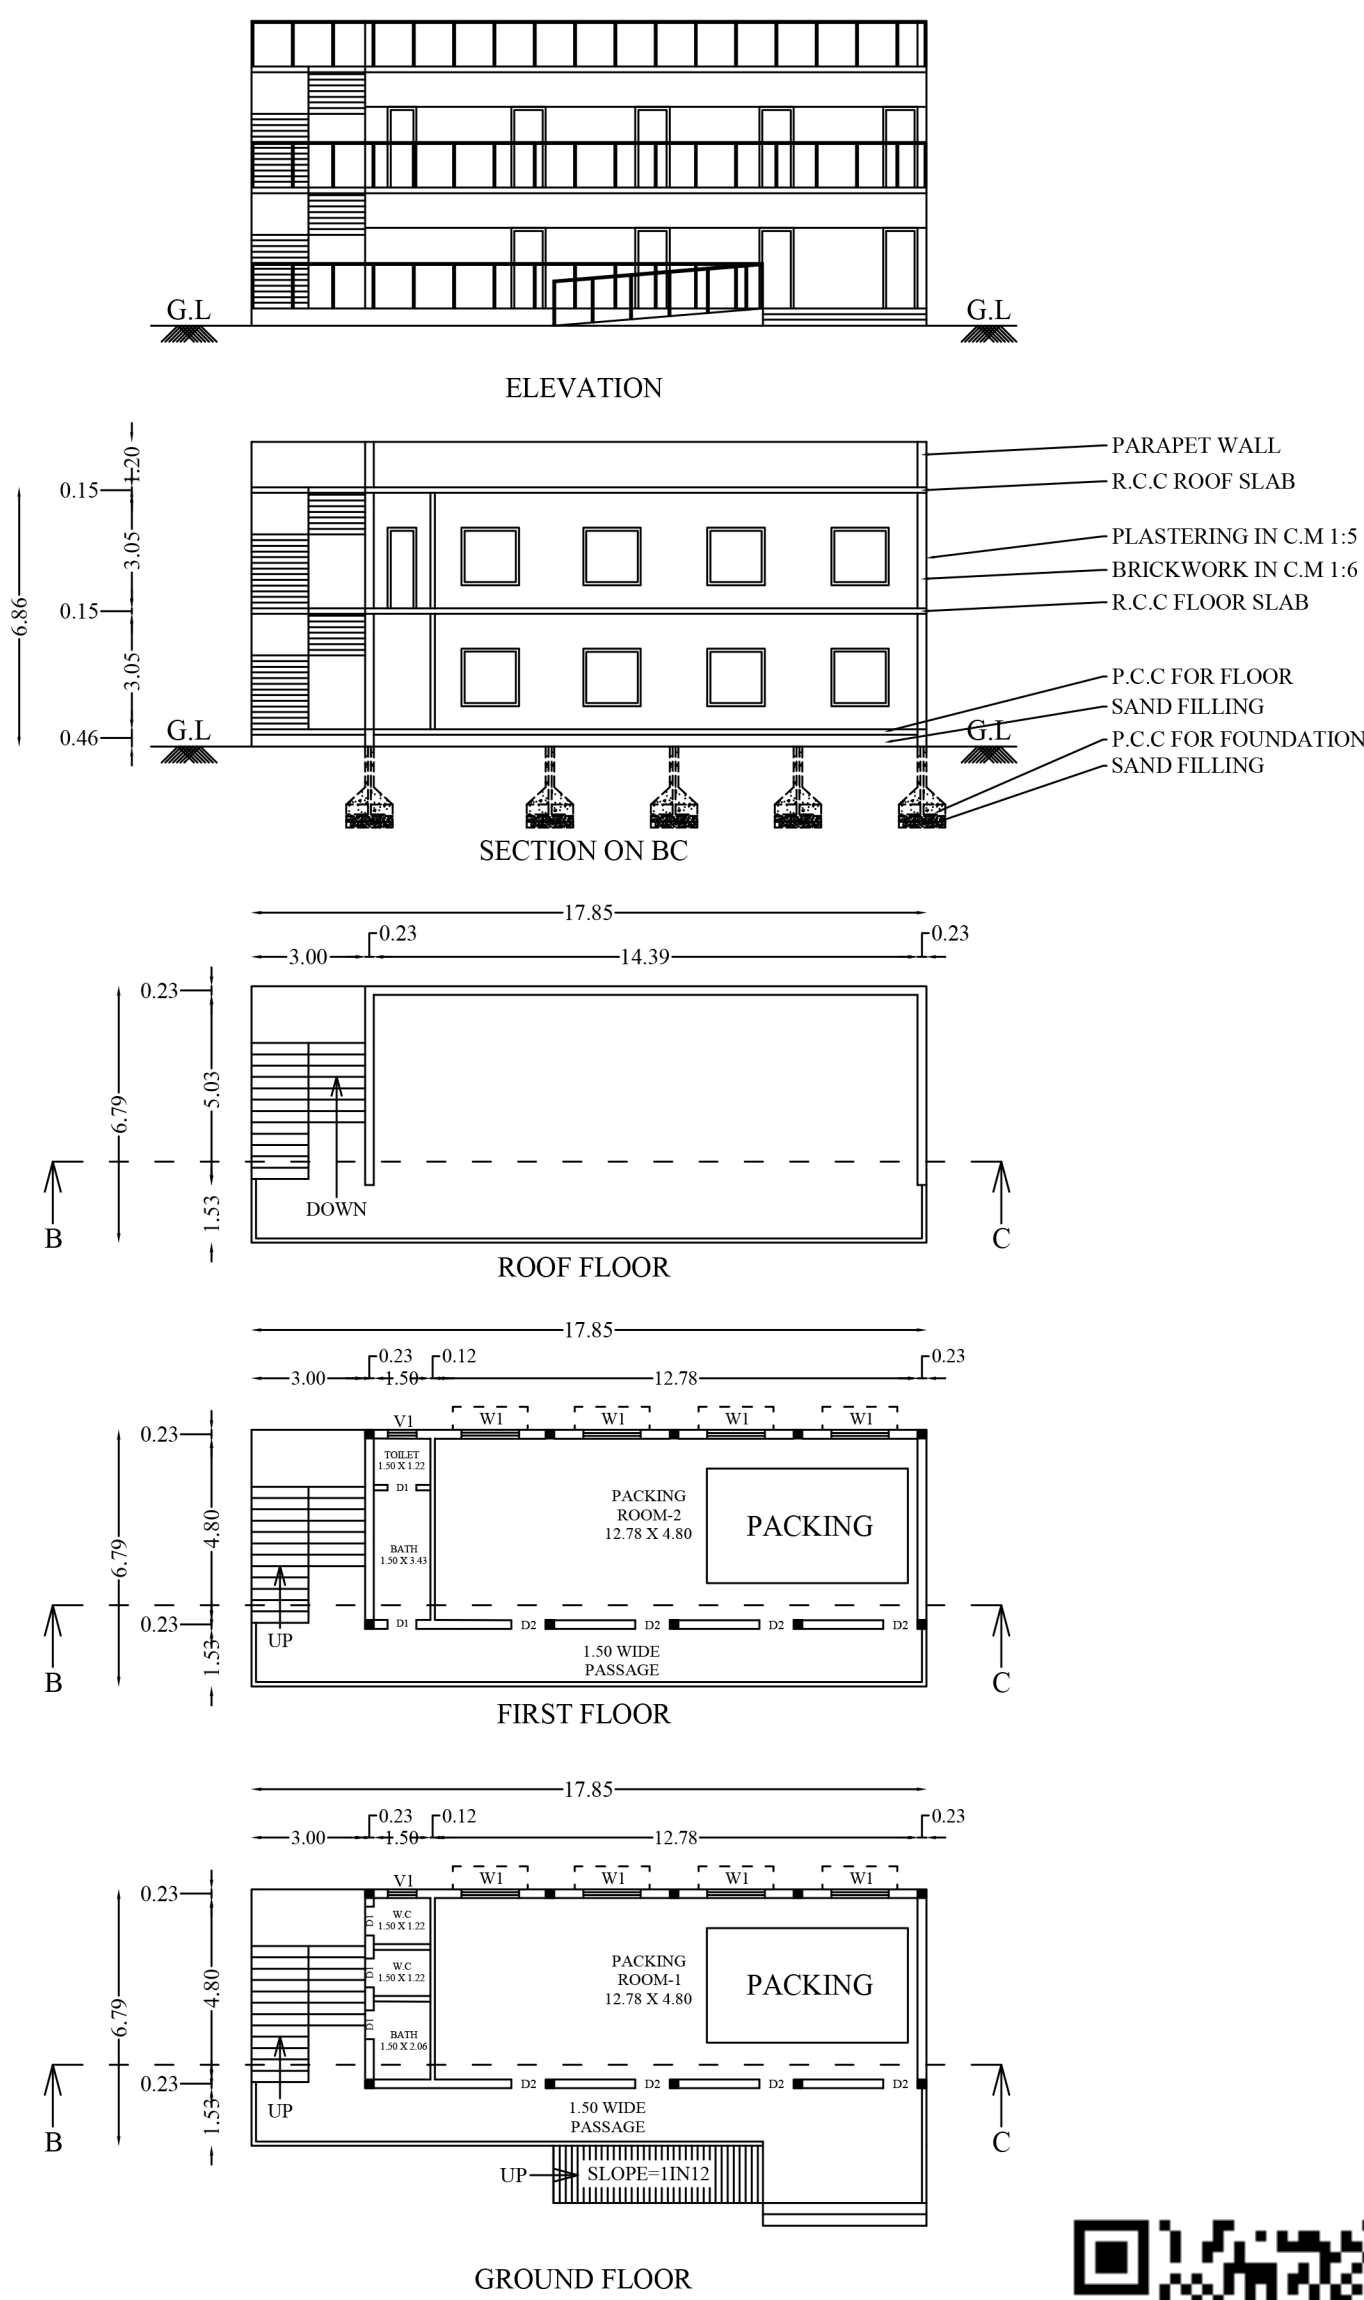


BLOCK-3 (PACKING UNIT)

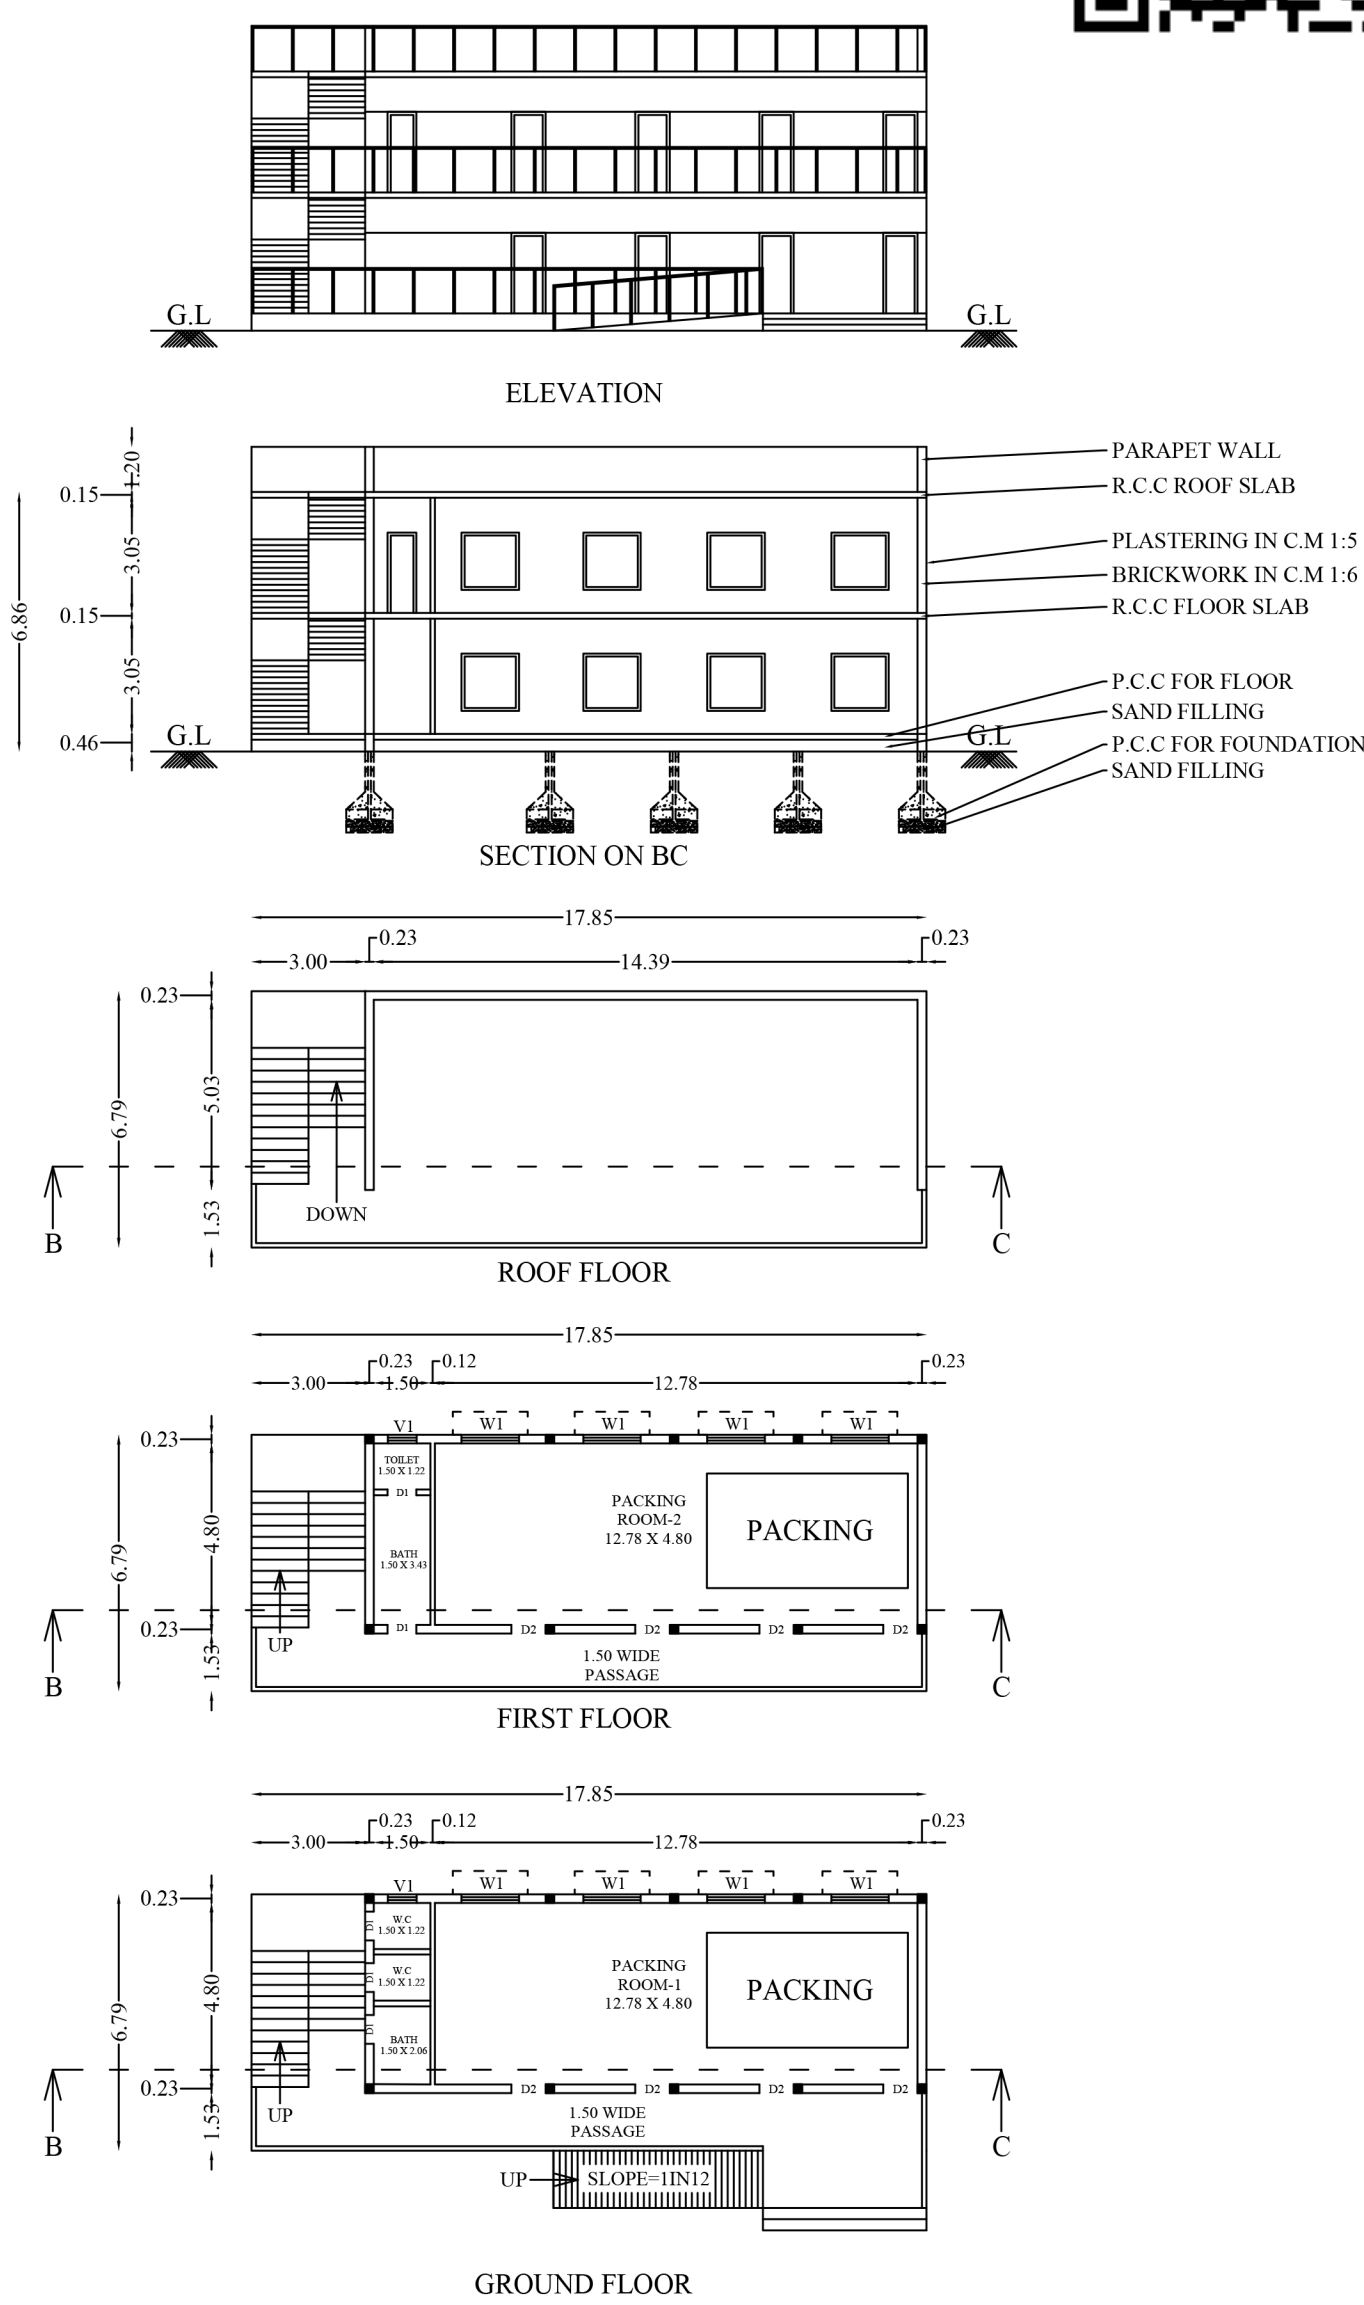


SECURITY ROOM

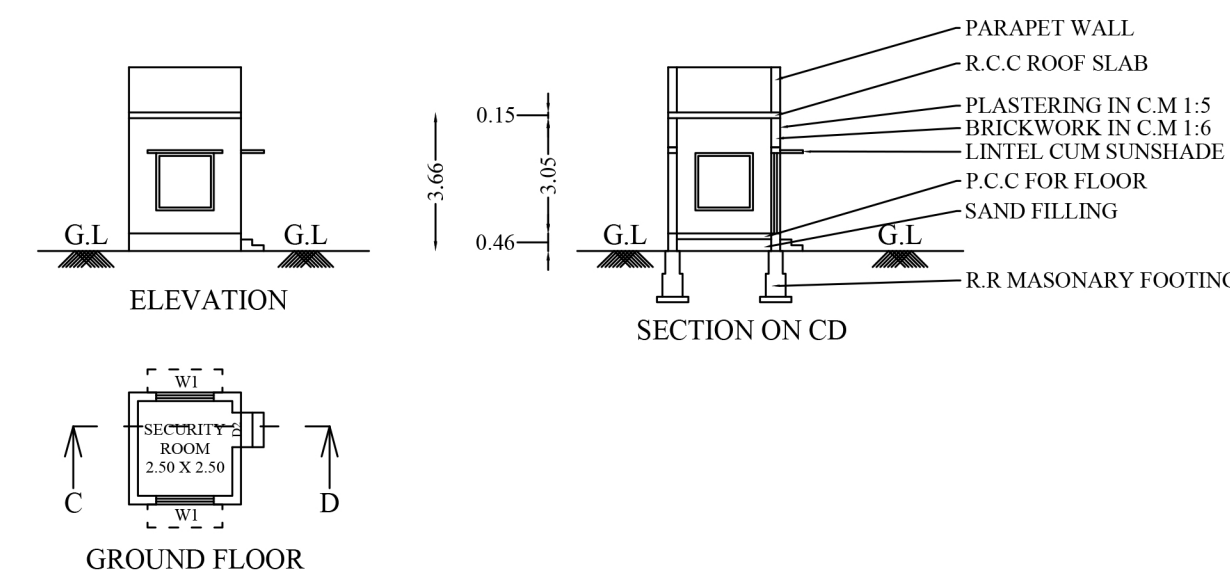

NOT TO SCALE

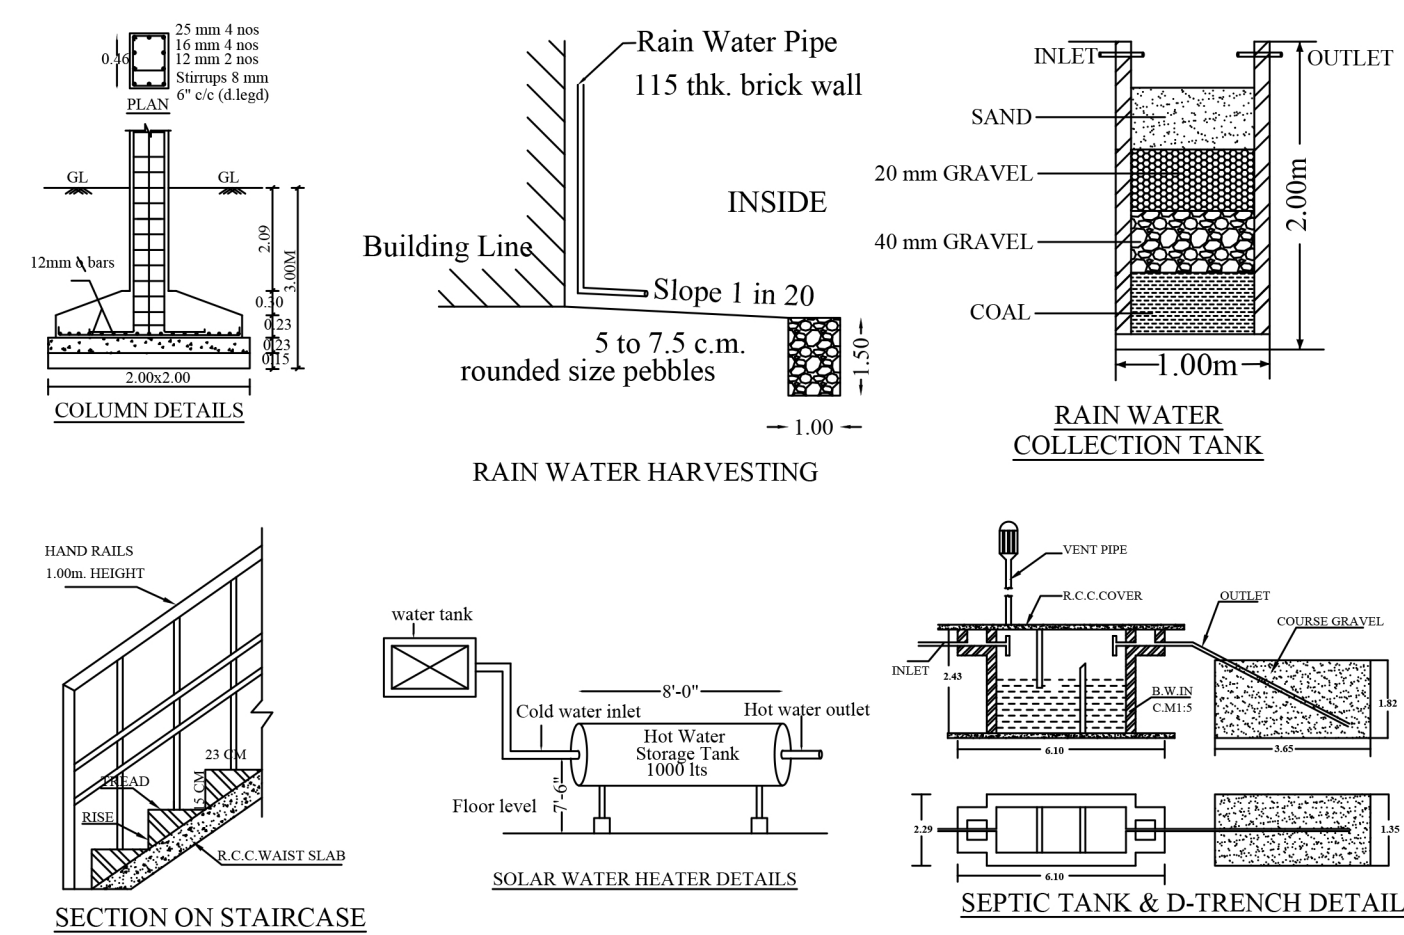

S.F.NO: 6
VACANT LAND

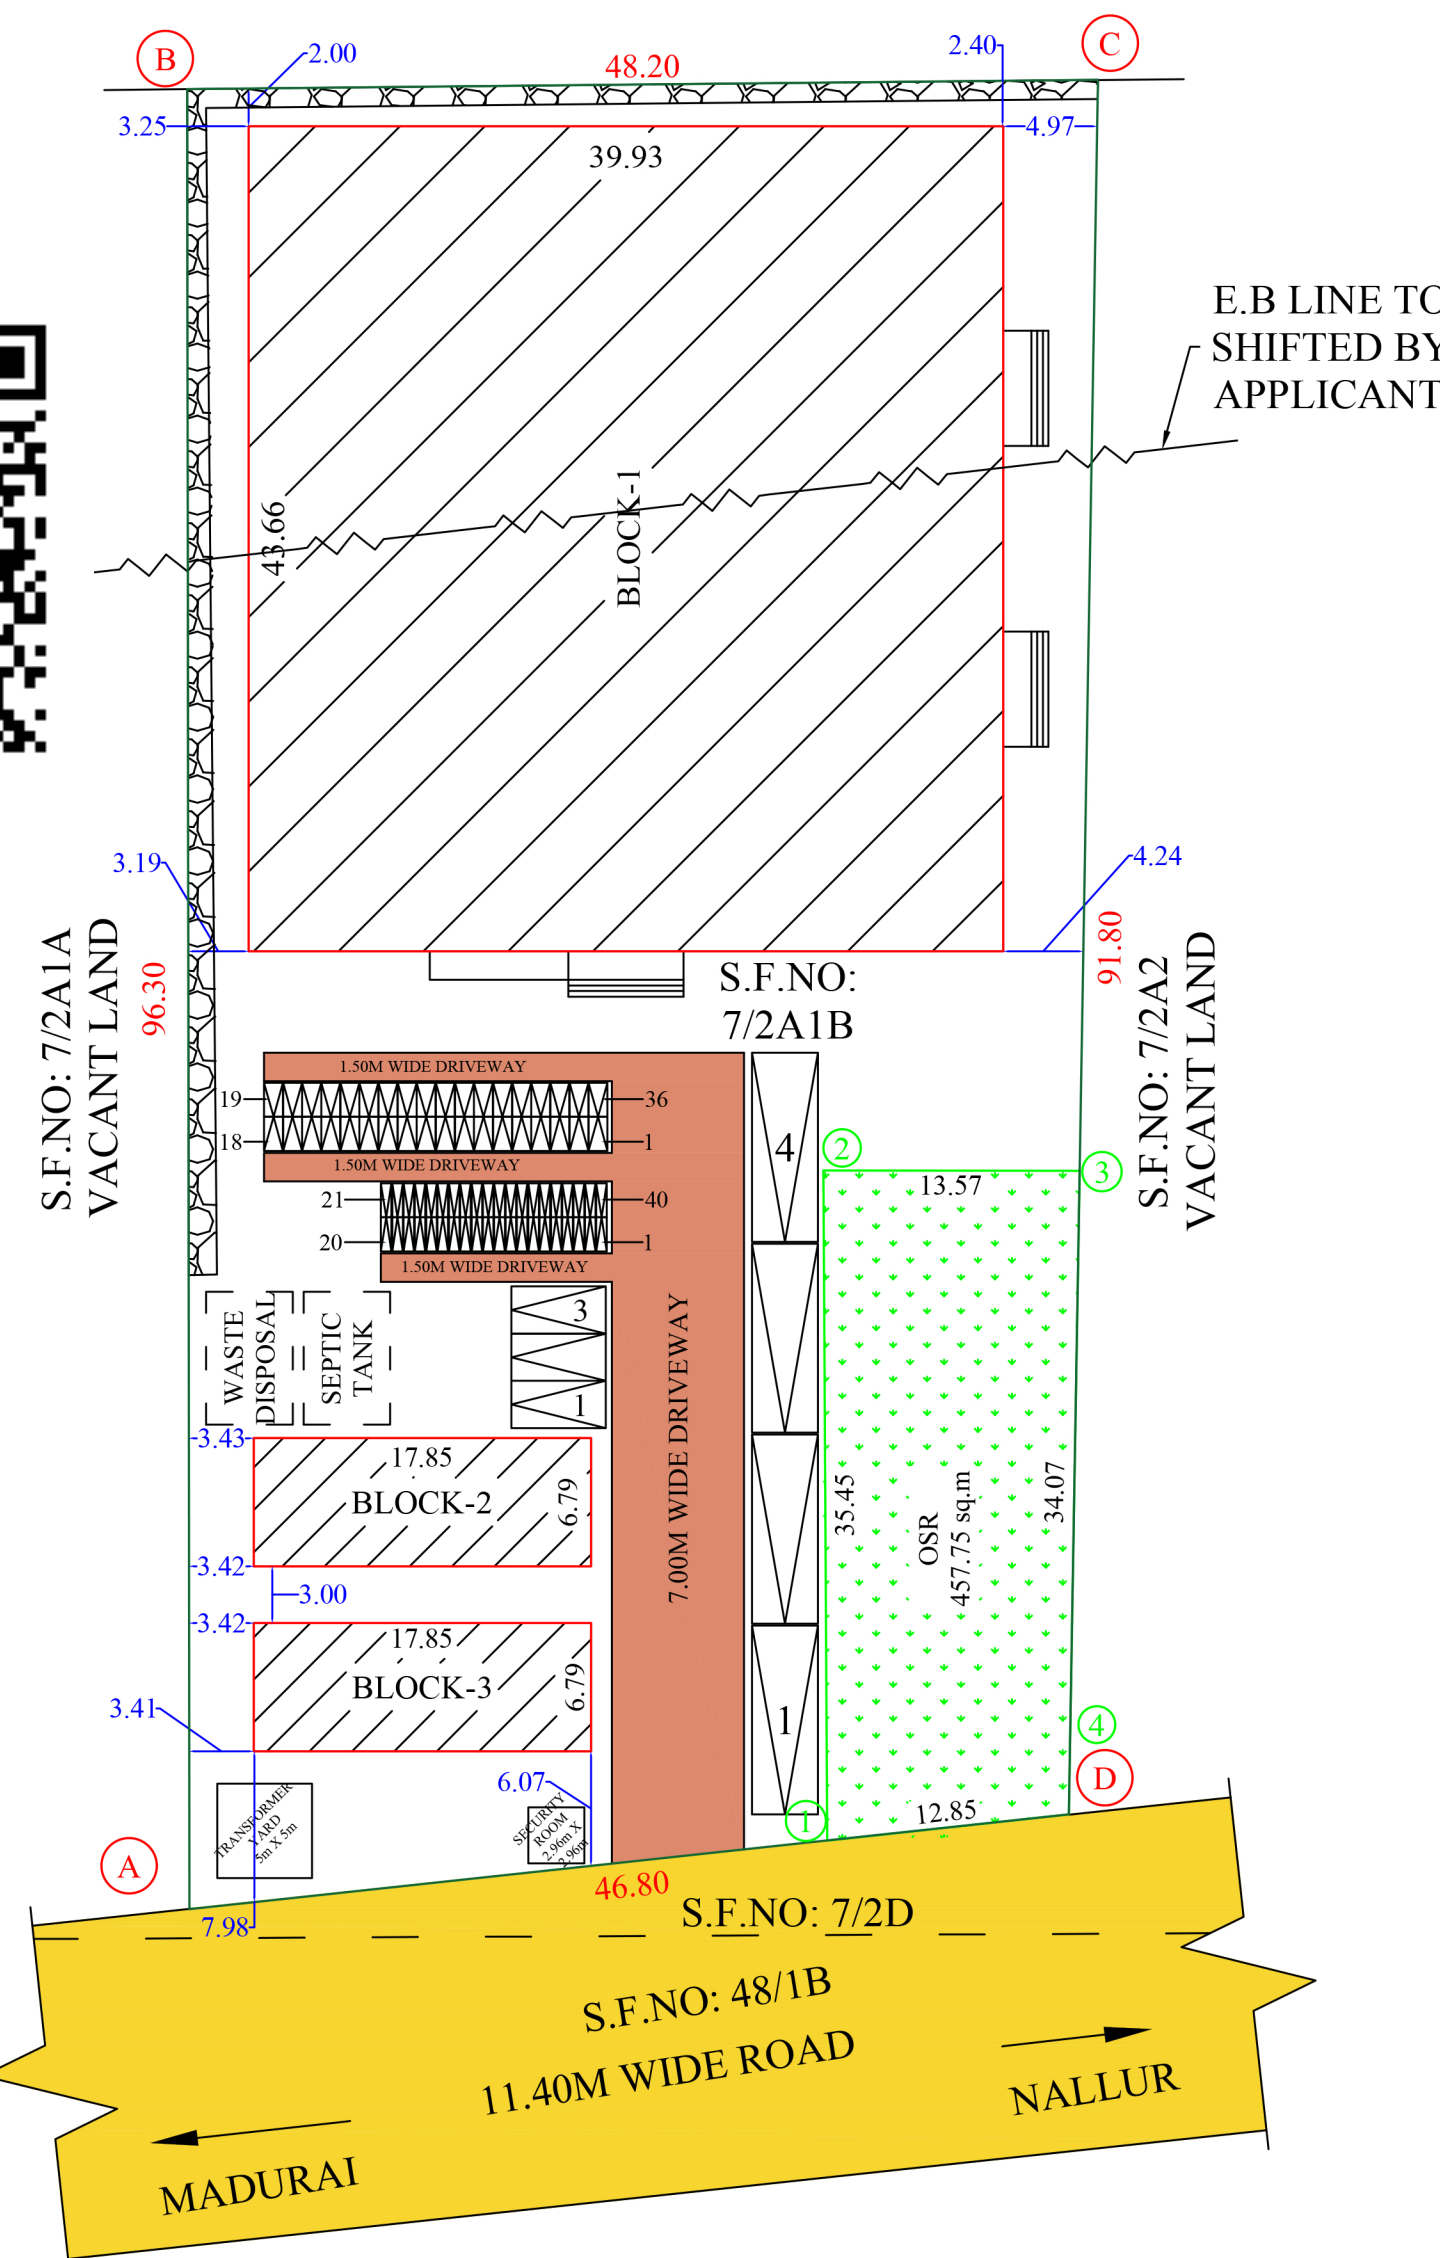


SITE PLAN
(SCALE 1:400)

திட்ட அனுமதி
மனை ஒப்புதல் மற்றும் திட்ட அனுமதி மதுரை
உள்ளூர் திட்டகுழுமம், மதுரை-17 ந.க.எண்:
SWP/BPA/0082716/2023 உத்தரவில் கண்டுள்ளவாறு
நிபந்தனைகளுக்குப்பட்டு 'A' முதல் 'D' வரை
எல்லையிடப்பட்டு மனையிட ஒப்புதலும், கட்டிடத்திற்கு
திட்ட அனுமதியும் அளிக்கப்படுகிறது.
ம.வ / ம.உ.திரு எண்: 35/2024
திட்ட / அனுமதி எண்: 39/2024

PLAN SHOWING PROPOSED THE
CONSTRUCTION OF GALVANIZED SHEET FOOD
PRODUCT FACTORY GREEN INDUSTRIAL
BUILDING IN S.F.NO 7/2A1B AT NALLUR
VILLAGE, THIRUPPARANKUNDRAM
PANCHAYAT UNION, MADURAI SOUTH TALUK
AND MADURAI DISTRICT.

(SCALE 1:200)

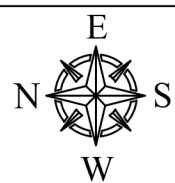

AREA DETAILS	IN Sq.FT	IN Sq.M
S.F.NO 7/2A1B	47975.15	4457.00
TOTAL AREA OF THE SITE	47975.15	4457.00

PROPOSED BLOCK DETAILS	F.S.I in sq.m	NON-F.S.I in sq.m
PROPOSED BLOCK-1 GROUND FLOOR	1743.23	-
PROPOSED BLOCK-2 GROUND FLOOR	121.11	-
PROPOSED BLOCK-2 FIRST FLOOR	121.11	-
PROPOSED BLOCK-3 GROUND FLOOR	121.11	-
PROPOSED BLOCK-3 FIRST FLOOR	121.11	-
PROPOSED SECURITY ROOM	-	8.76
TOTAL FLOOR AREA	2227.67	8.76
TOTAL BUILT-UP AREA	2236.43	
F.S.I	2227.67/4457.00 = 0.49 < 1.5	
PLOT COVERAGE	(1985.45/4457.00) X 100 = 44.55%	
OSR REQUIRED	4457.00 X 10% = 445.7	
OSR PROVIDED	457.75 (10.27%)	

NOTATION	JOURNEY DETAILS	SIZE IN M
R.S	ROLLING SHUTTER	6.10 X 2.40
G	GRILL GATE	2.40 X 2.40
D	DOOR	1.52 X 2.40
D1	DOOR	0.76 X 2.13
W	WINDOW	2.13 X 1.83
W1	WINDOW	1.52 X 1.52
V	VENTILATION	2.13 X 0.61
V1	VENTILATION	0.76 X 0.76

SITE DETAILS :

PROPOSED SITE (ABCD)	
PROPOSED BUILDING	
EXISTING ROAD	
DRIVEWAY	
OSR (1234)	

PARKING DETAILS		NOS		
LORRY PARKING		4		
TWO WHEELER PARKING		36		
CAR PARKING		3		
CYCLE PARKING		40		
LABOUR DETAILS				
LABOUR DETAILS		40		
MACHINARY DETAILS		NOS	HP	TOTAL HP
SPRIAL		2	10	20
DIVIDER, ROUNDER & MOLDER		2	3	6
PROOFING		2	1	2
PACKING		6	1.5	9
OVEN		3	2	6

NOTES:-

- ALL DIMENSIONS ARE IN METER.
- FIRE FIGHTING ARRANGEMENTS WILL BE PROVIDED.
- SOLAR WATER HEATING SYSTEM PROVIDED.
- RAINWATER HARVESTING FACILITIES PROVIDED.
- WATER FACILITIES PROVIDED.
- DRAINAGE TO BE CONNECTED WITH PUBLIC SEWER WITH NECESSARY PERMISSION.
- F E - FIRE SAFETY MEASURES PROVIDED.
- CENTRALIZED AC TO BE PROVIDED AT REQUIRED PLACE

ONLINE APPLICATION NO : SWP/BPA/0082716/2023

APPLICANT:-

REGISTERED ENGINEER

R. Babukannan
R. BABUKANNAN, B.E.(CIVIL),
Registered Engineer Grade III (R.E.),
REG/Gr-III/002/Karur/JANUARY/2022
Karur,
Mob: +91-82203 09914

REGISTERED STRUCTURAL ENGINEER

E. S. RAJASEKARAN, M.E.(STRU)
REGISTERED STRUCTURAL ENGINEER
REG. No SE/Gr-II/003/KARUR/NOV/2022
KARUR
Ph. No: +91 978959119

REGISTERED GEO-TECH ENGINEER

K. Ganapathi, B.E. (M.S. in Civil, Ph.D. in USA)
REGISTERED Geo-Tech Engineer / Chartered Engineer
(MTC Regn No. 06/LGN / NGTE / 2019 / 04 / 012)