



PLAN SHOWING THE PROPOSED CONSTRUCTION OF GROUND & FIRST FLOOR PLAN OF R.C.C TERRACED COMMERCIAL RETAIL SHOP BUILDING IN S.F.NO - 315/6pt, NEW WARD - 9 (OLD WARD- 4), DESAI CHINNAPONNU STREET, KANNANKURICHI TOWN PANCHAYAT, SALEM TALUK & DISTRICT.

NAME OF THE APPLICANT = 1. Mr.V.RAJA S/o Mr.K.VENKATRAMAN. SCALE 1:100

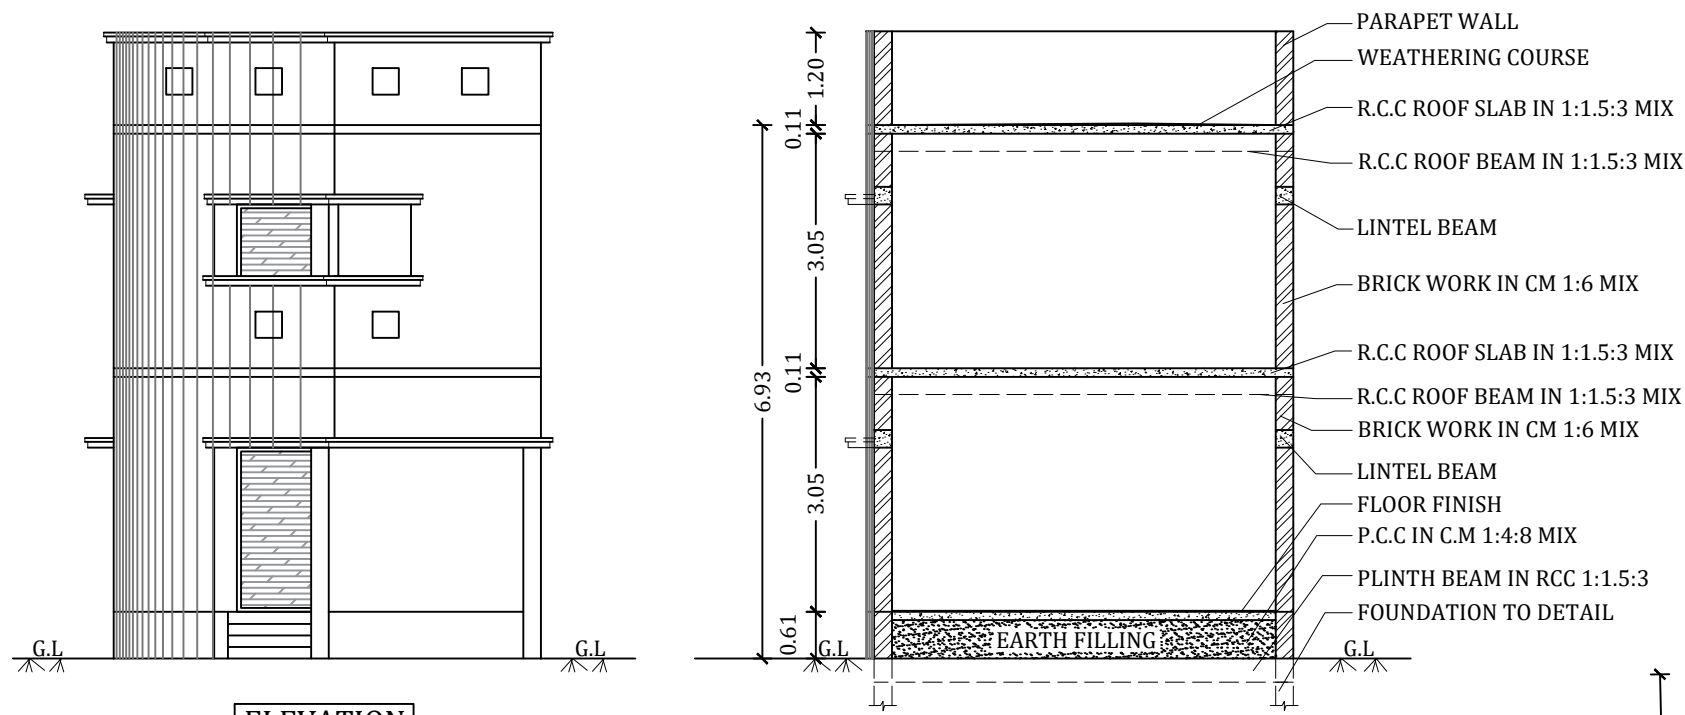

ELEVATION

SECTION AT AA

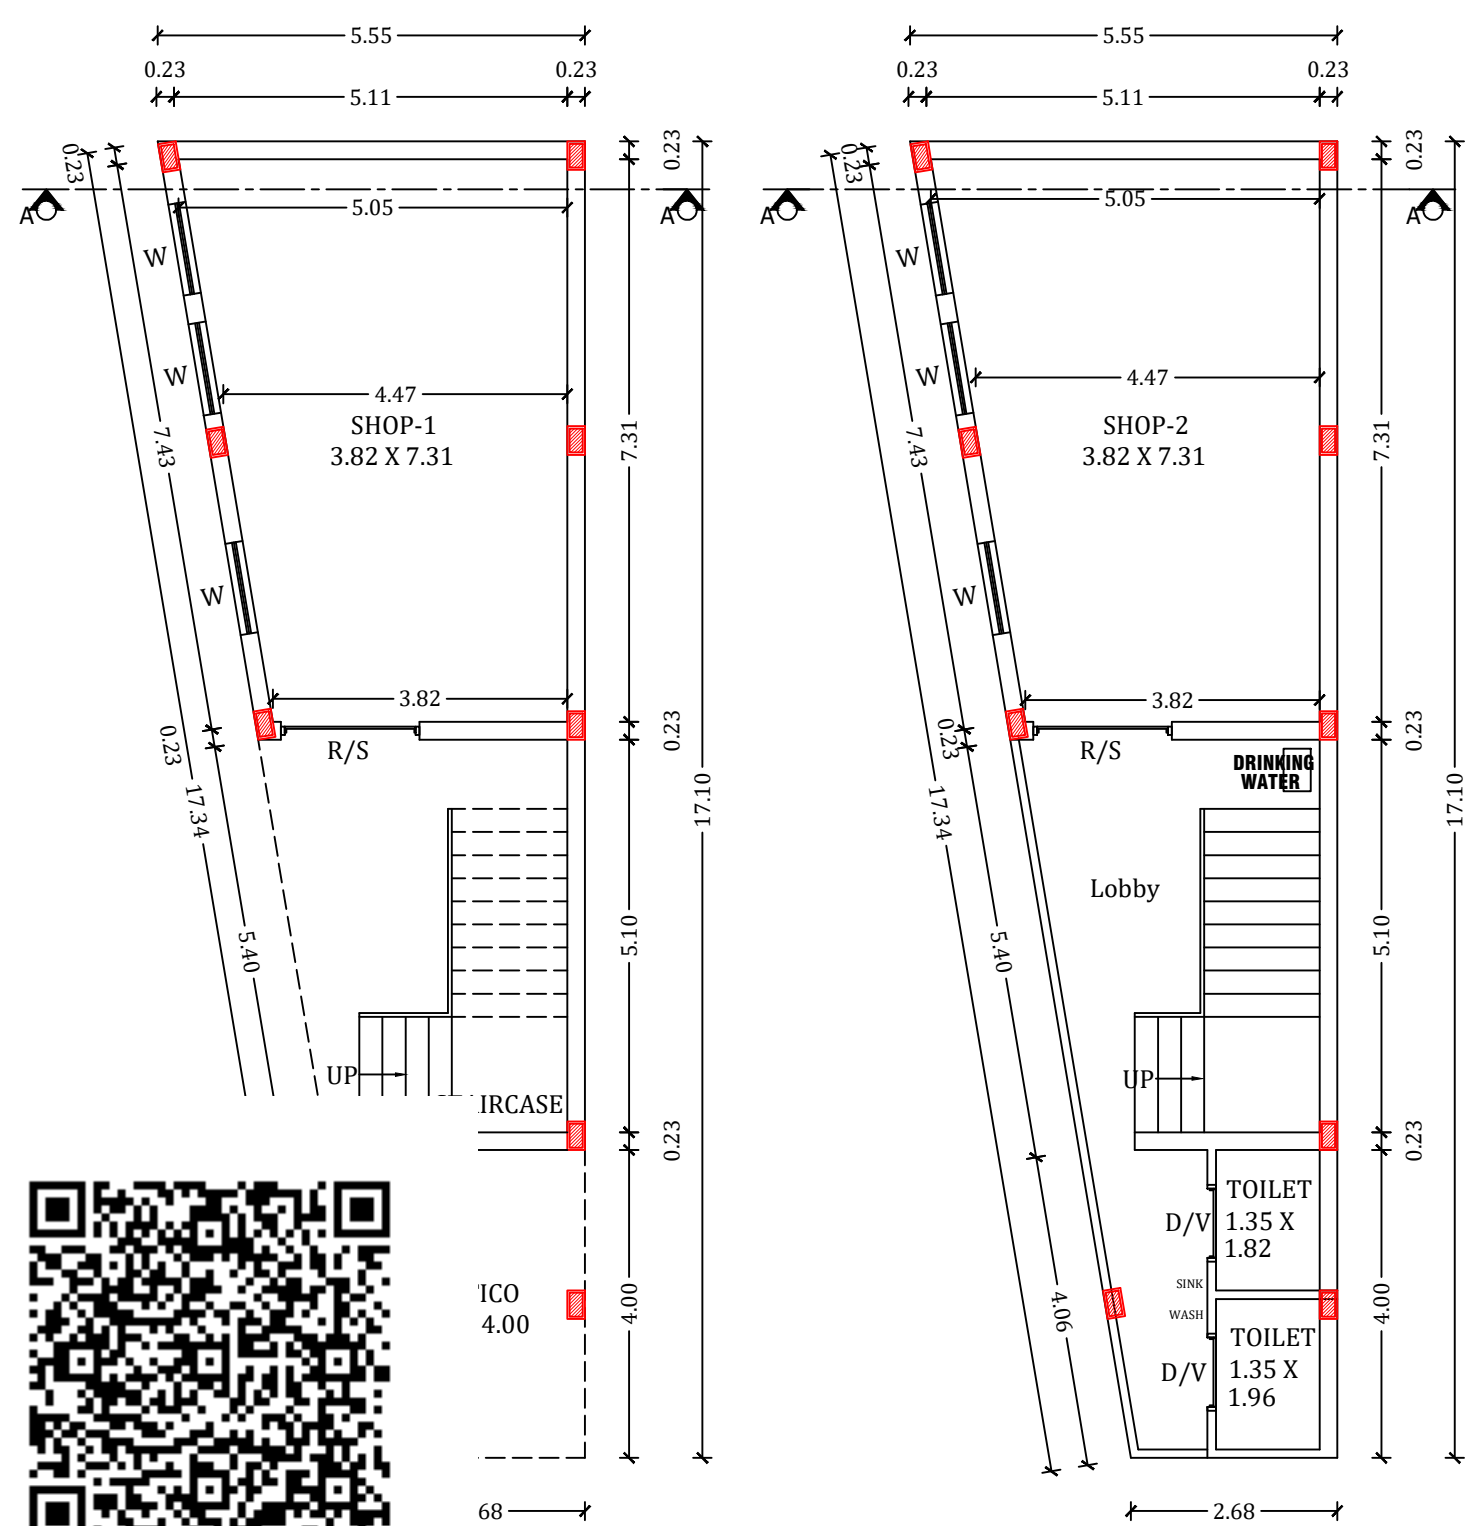


GROUND FLOOR PLAN


FIRST FLOOR PLAN



COLUMN & FOOTING DETAIL

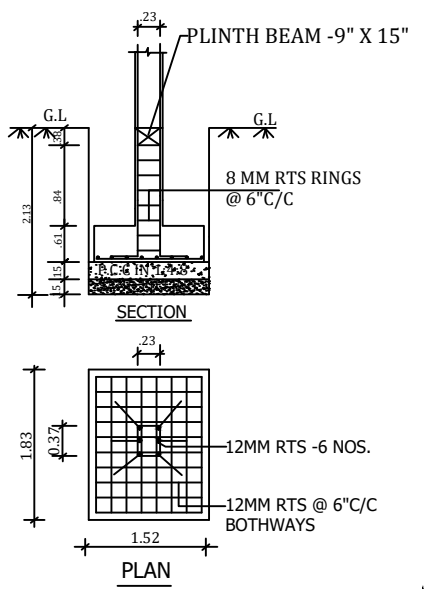


DETAILS OF SEPTIC TANK

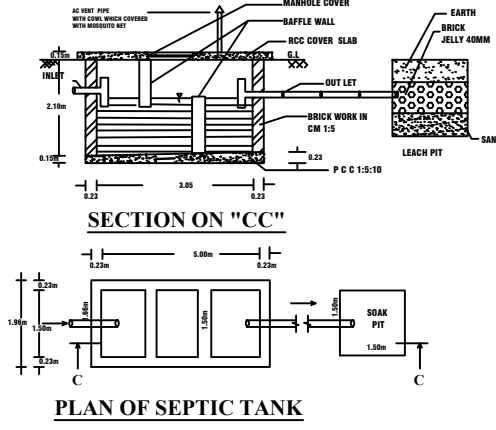

SECTION ON "CC"




PLAN OF SEPTIC TANK

Mr.ABDUL NIAZE PROPERTY

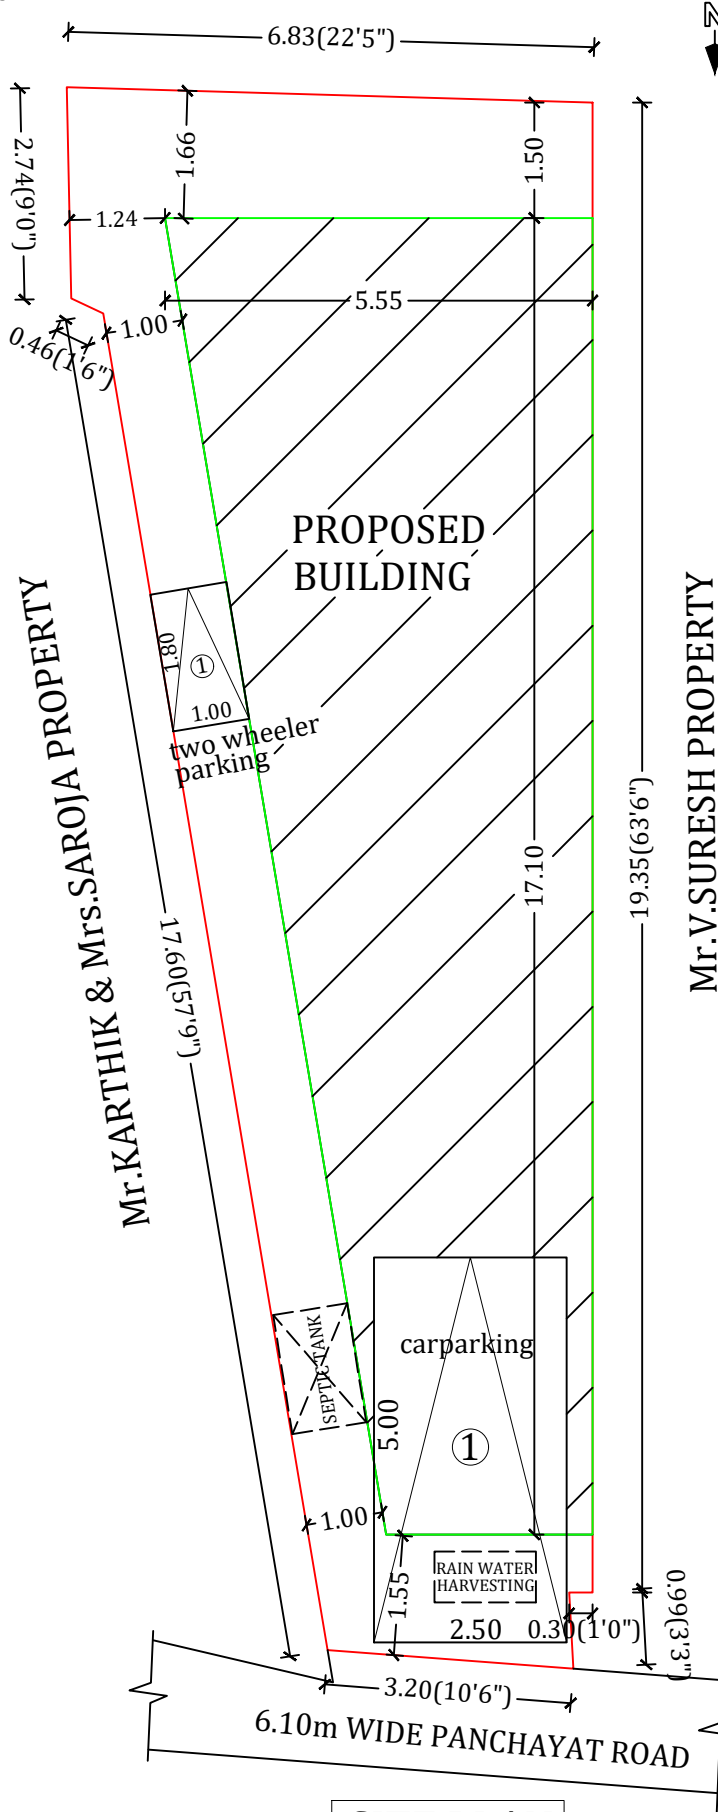


SITE PLAN

SCALE 1:100

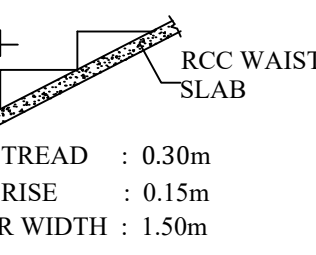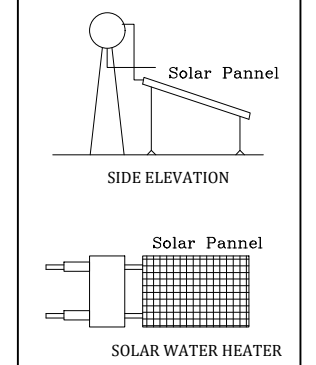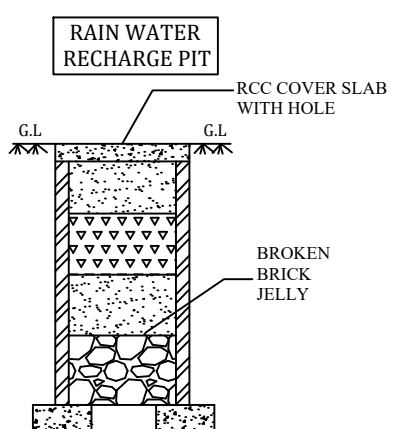

PRO. STAIRCASE DETAIL (NOT TO SCALE)

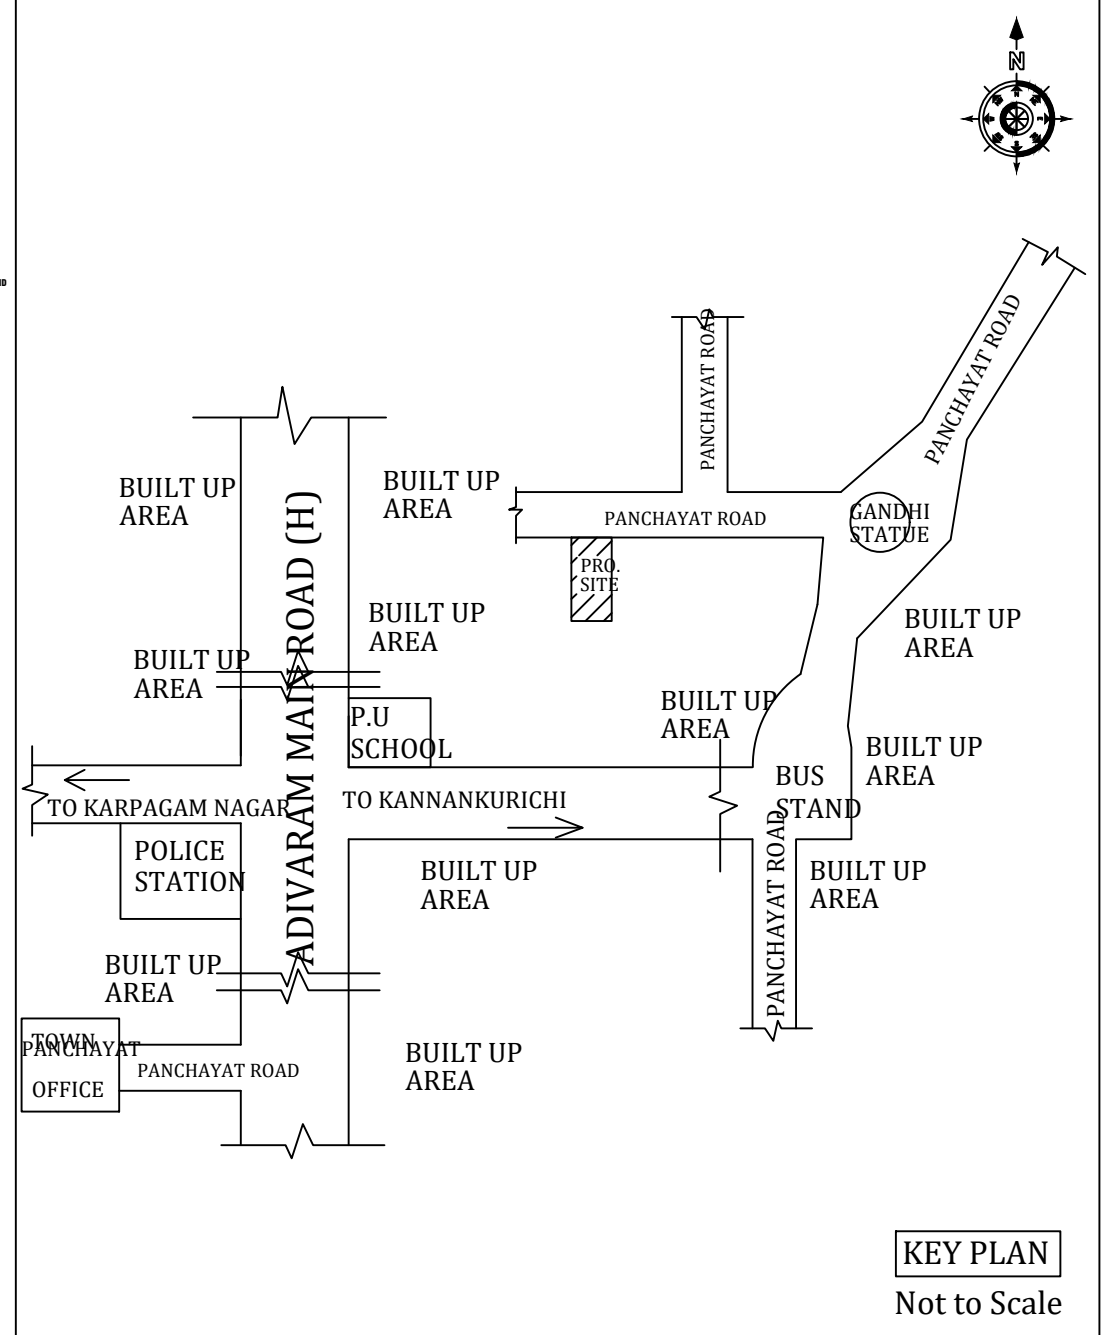

KEY PLAN
Not to Scale

AREA DETAILS :-		
PARTICULARS	SQ.FT	SQ.MT
AREA OF THE SITE (AS PER DEED)	1308.50	121.56
AREA OF THE PRO.BUILDING (G.F)	757.60	70.38
AREA OF THE PRO.BUILDING (F.F)	757.60	70.38
TOTAL AREA OF THE PRO.BUILDING	1515.20	140.76
AREA OF THE VACANT SITE	550.90	51.18
JOINERY DETAILS		NO.OF CAR PARKING PROVIDED = 1Nos X 2.50 X 5.00
R.SHUTTER (RS) = 1.80 X 2.13 WINDOW (W) = 1.20 X 1.37 DOOR (D) = 1.00 X 2.13 VENTILATOR (V) = 1.00 X 0.76		NO.OF TWO WHEELER PARKING PROVIDED = 1Nos X 1.00 X 1.80
NOTE:- ALL DIMENSIONS ARE IN M UNLESS OTHERWISE SPECIFIED		BOUNDARY SHOWN = ☐ PROPOSED SHOWN = ☐
APPLICANT:- V. Raja		ENGINEER:- C. P. A. Er.C.BALAKRISHNAN, D.C.E., MURUGA BUILDERS, LICENSED BUILDING SURVEYOR, 19, 2nd WARD , SARAVANAN NAGAR, KANNANKURICHI,SALEM -636008. CELL -99526 -11142.