



PLAN SHOWING THE PROPOSED CONSTRUCTION OF GROUND AND FIRST FLOOR R.C.C ROOF RESIDENTIAL BUILDING IN SF NO: 188/34, 189/10, PATTa NO: 4489, 4218, AT WARD NO: 14, AT INDRA NAGAR, VEERAKKALPUDUR TOWN PANCHAYAT, METTUR TALUK, SALEM DISTRICT.

APPLICANT'S NAME: Mrs. R.JEYALAKSHMI, W/o Mr. T.INBAKUMAR.

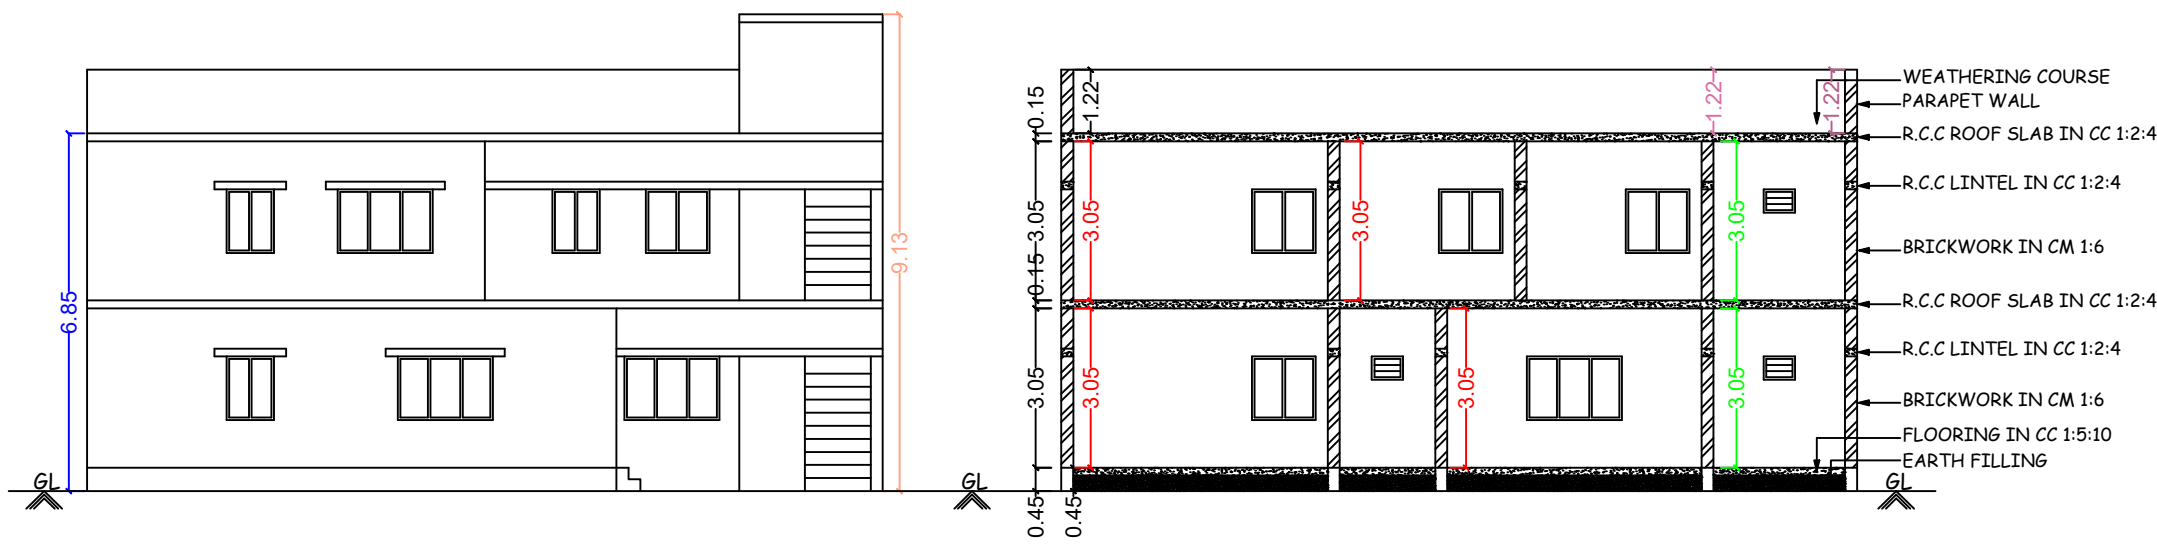

ELEVATION


SECTION ON AB

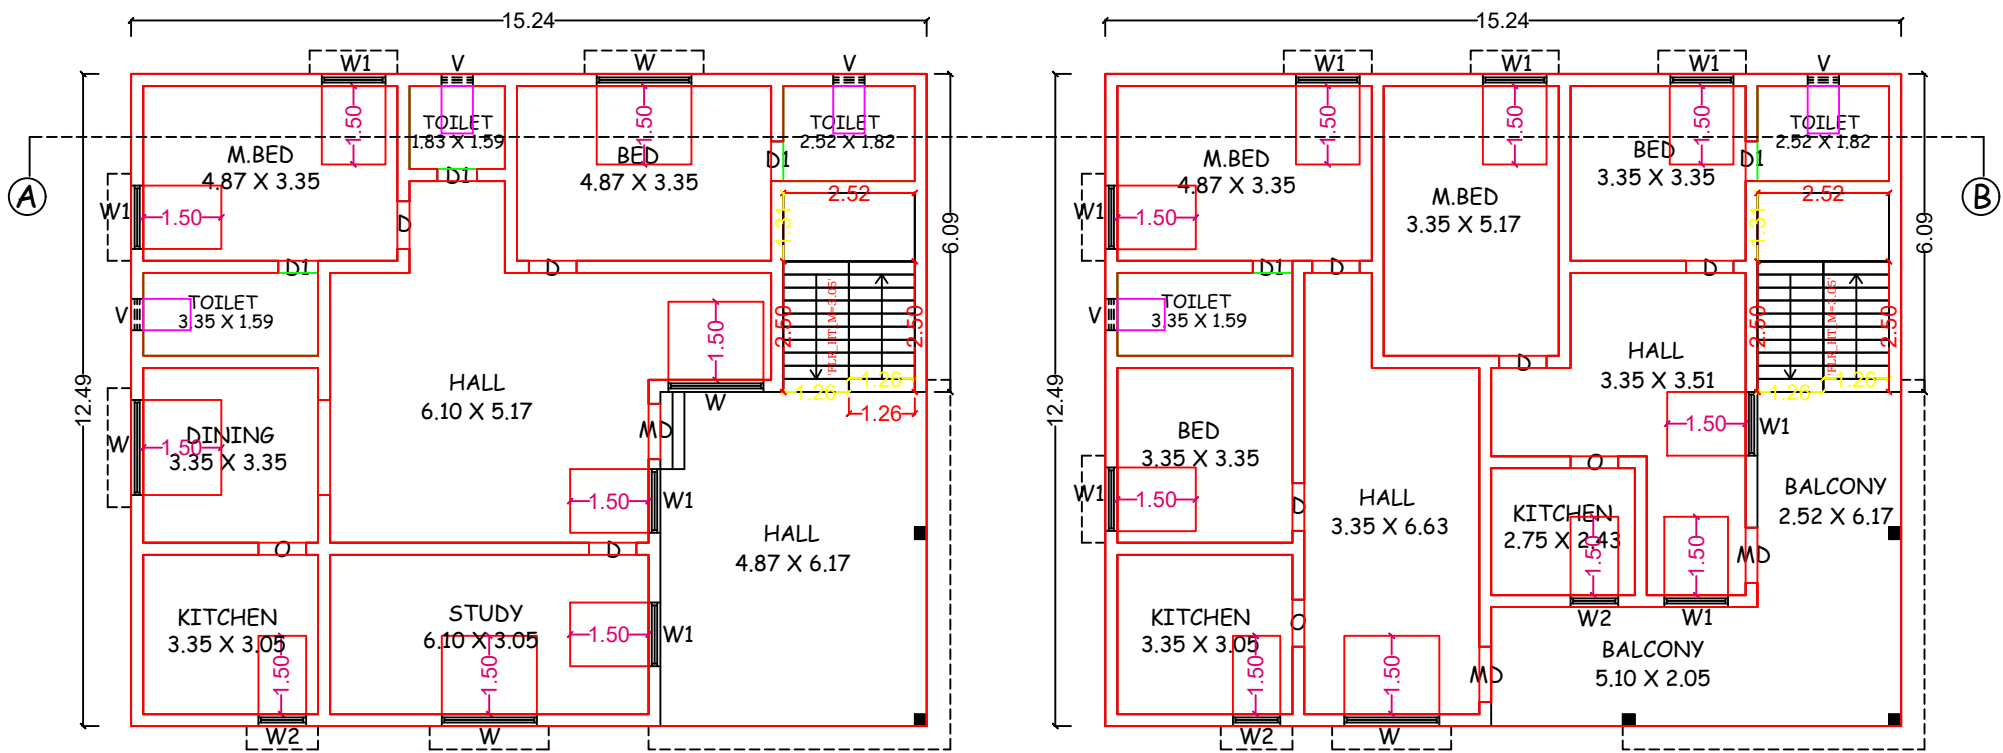


GROUND FLOOR PLAN

FIRST FLOOR PLAN

SITE PLAN (SCALE 1:100)

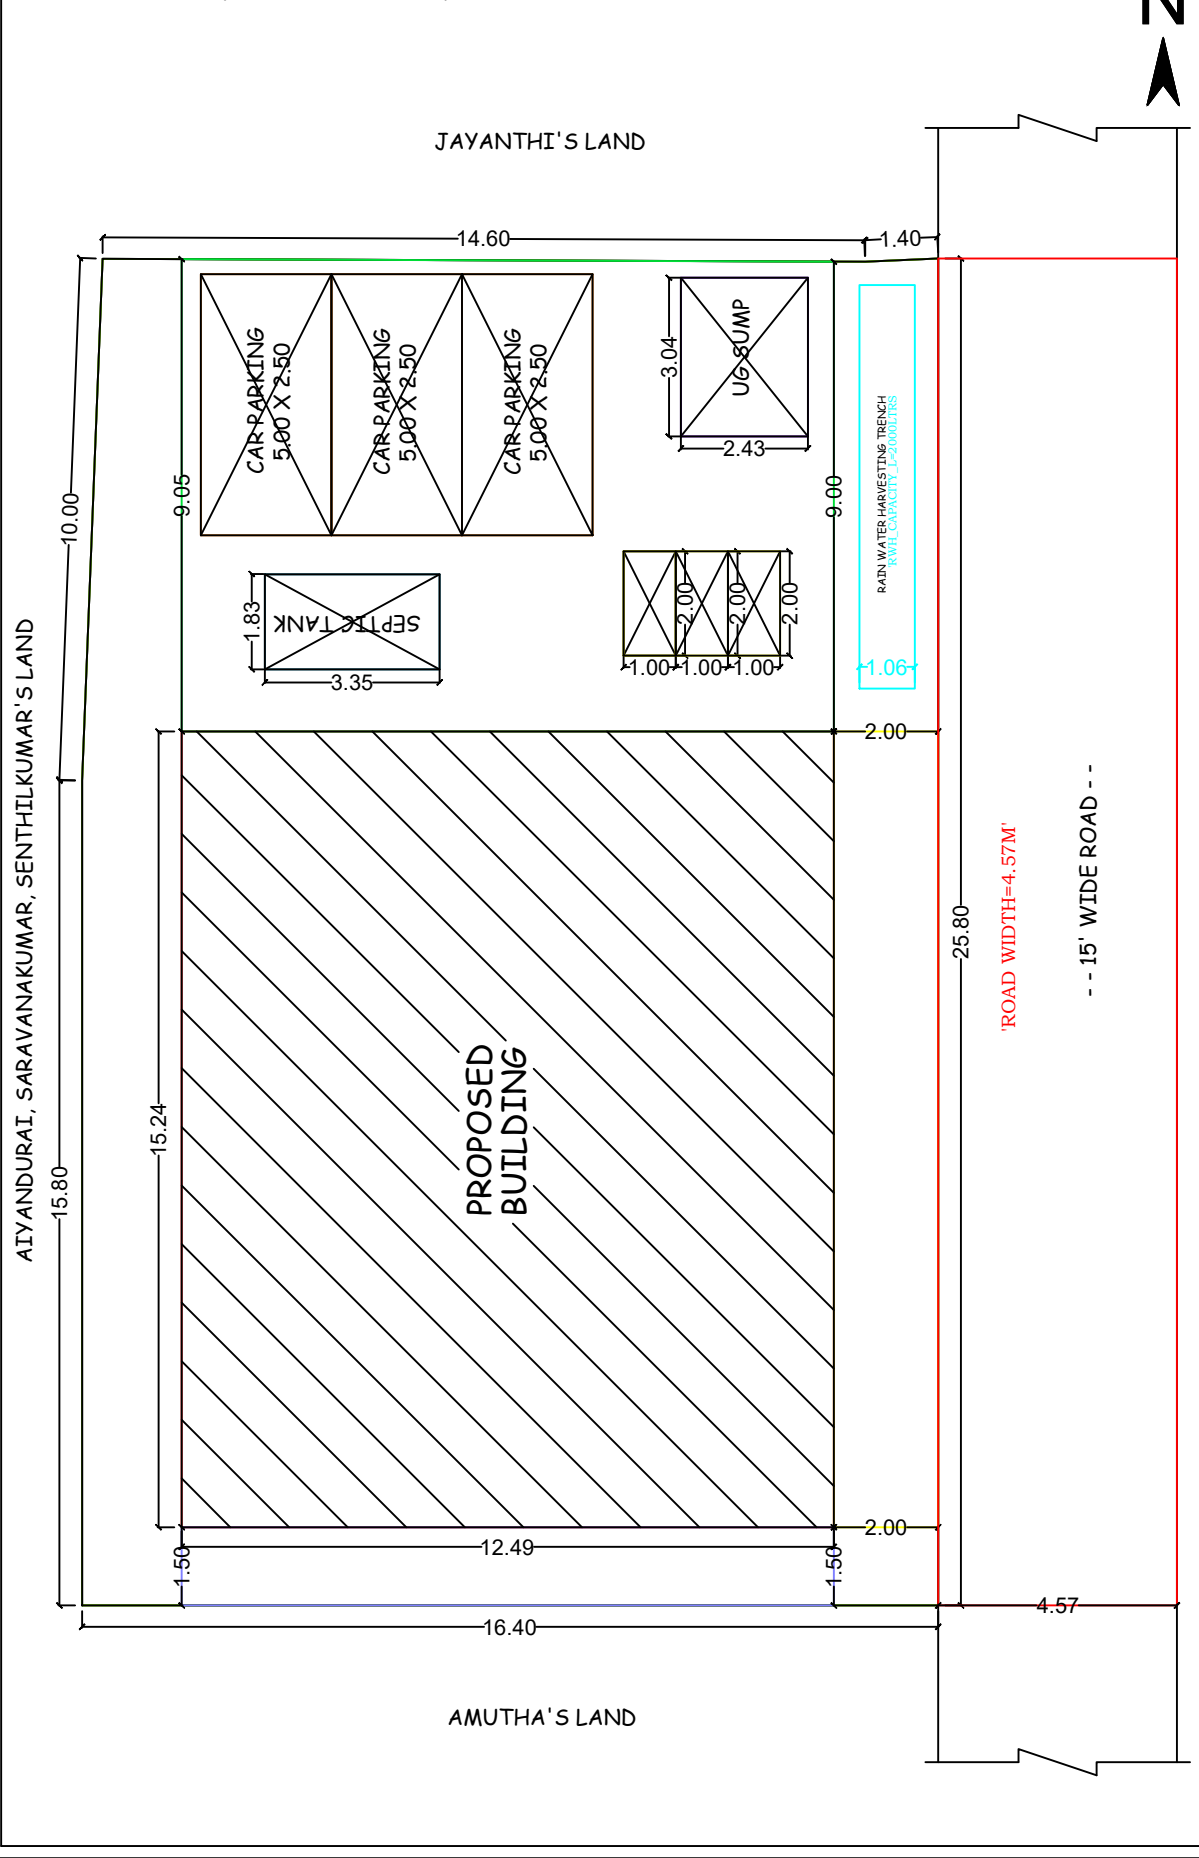

LOCATION PLAN (NTS)

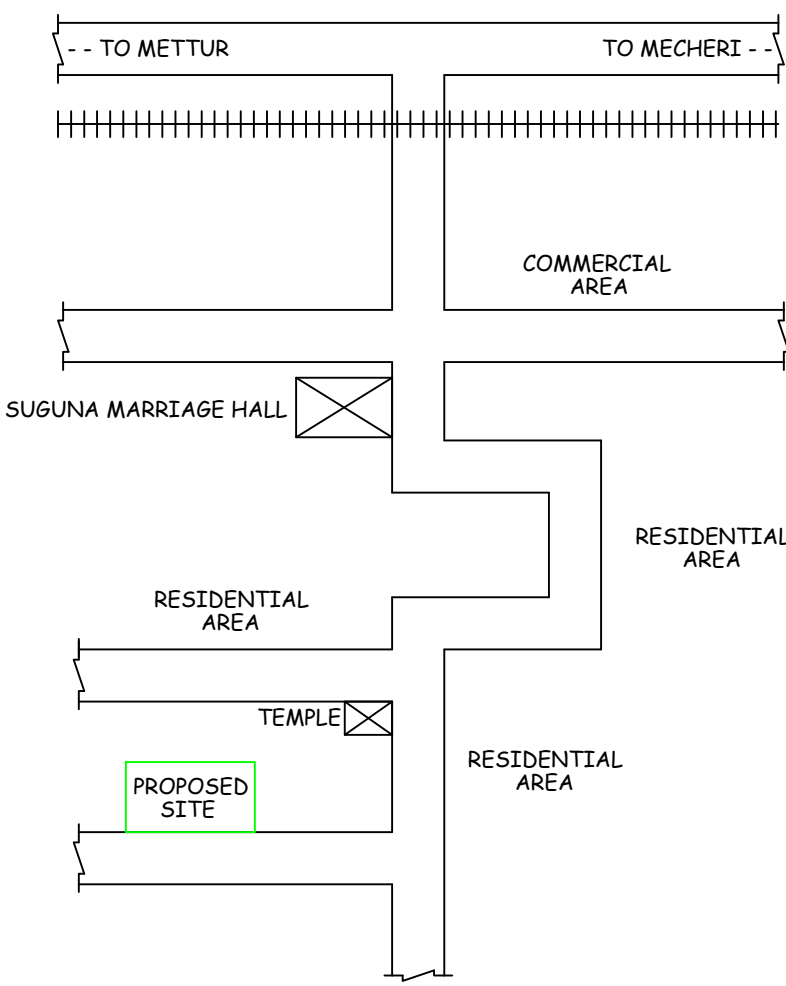

SCALE 1 : 100 ALL DIMENSIONS ARE IN METRES		
SCHEDULE OF JOINERIES		
MD	MAIN DOOR	1.06 X 2.13
D	DOOR	0.91 X 2.13
D1	DOOR	0.76 X 2.13
O	OPEN	0.91 X 2.13
W	WINDOW	1.82 X 1.21
W1	WINDOW	1.21 X 1.21
W2	WINDOW	0.91 X 1.21
V	VENT	0.60 X 0.60
AREA STATEMENT		AREA IN SQ.MT
PRO SITE EXTENT		418.62
G.F PLINTH AREA		190.35
F.F PLINTH AREA		190.35
TOTAL PLINTH AREA		380.70
G.F FLOOR AREA		127.10
F.F FLOOR AREA		128.90
TOTAL FLOOR AREA		256.00
FSI : 380.70/418.62 = 0.90		
APPLICANT		
Mrs. R. Jeyalakshmi		
ENGINEER		
Dr. D. Anandraj, B.E., Licensed Building Surveyor Gonur, Mettur Dam-04 Salem Dt.		