

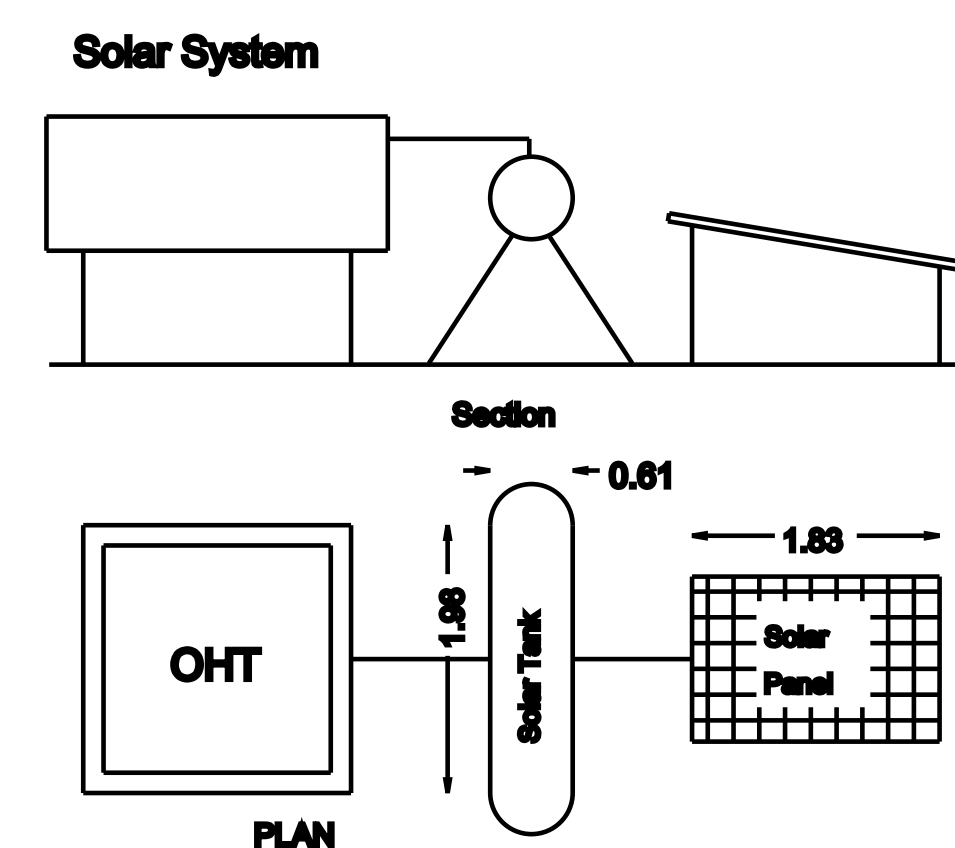
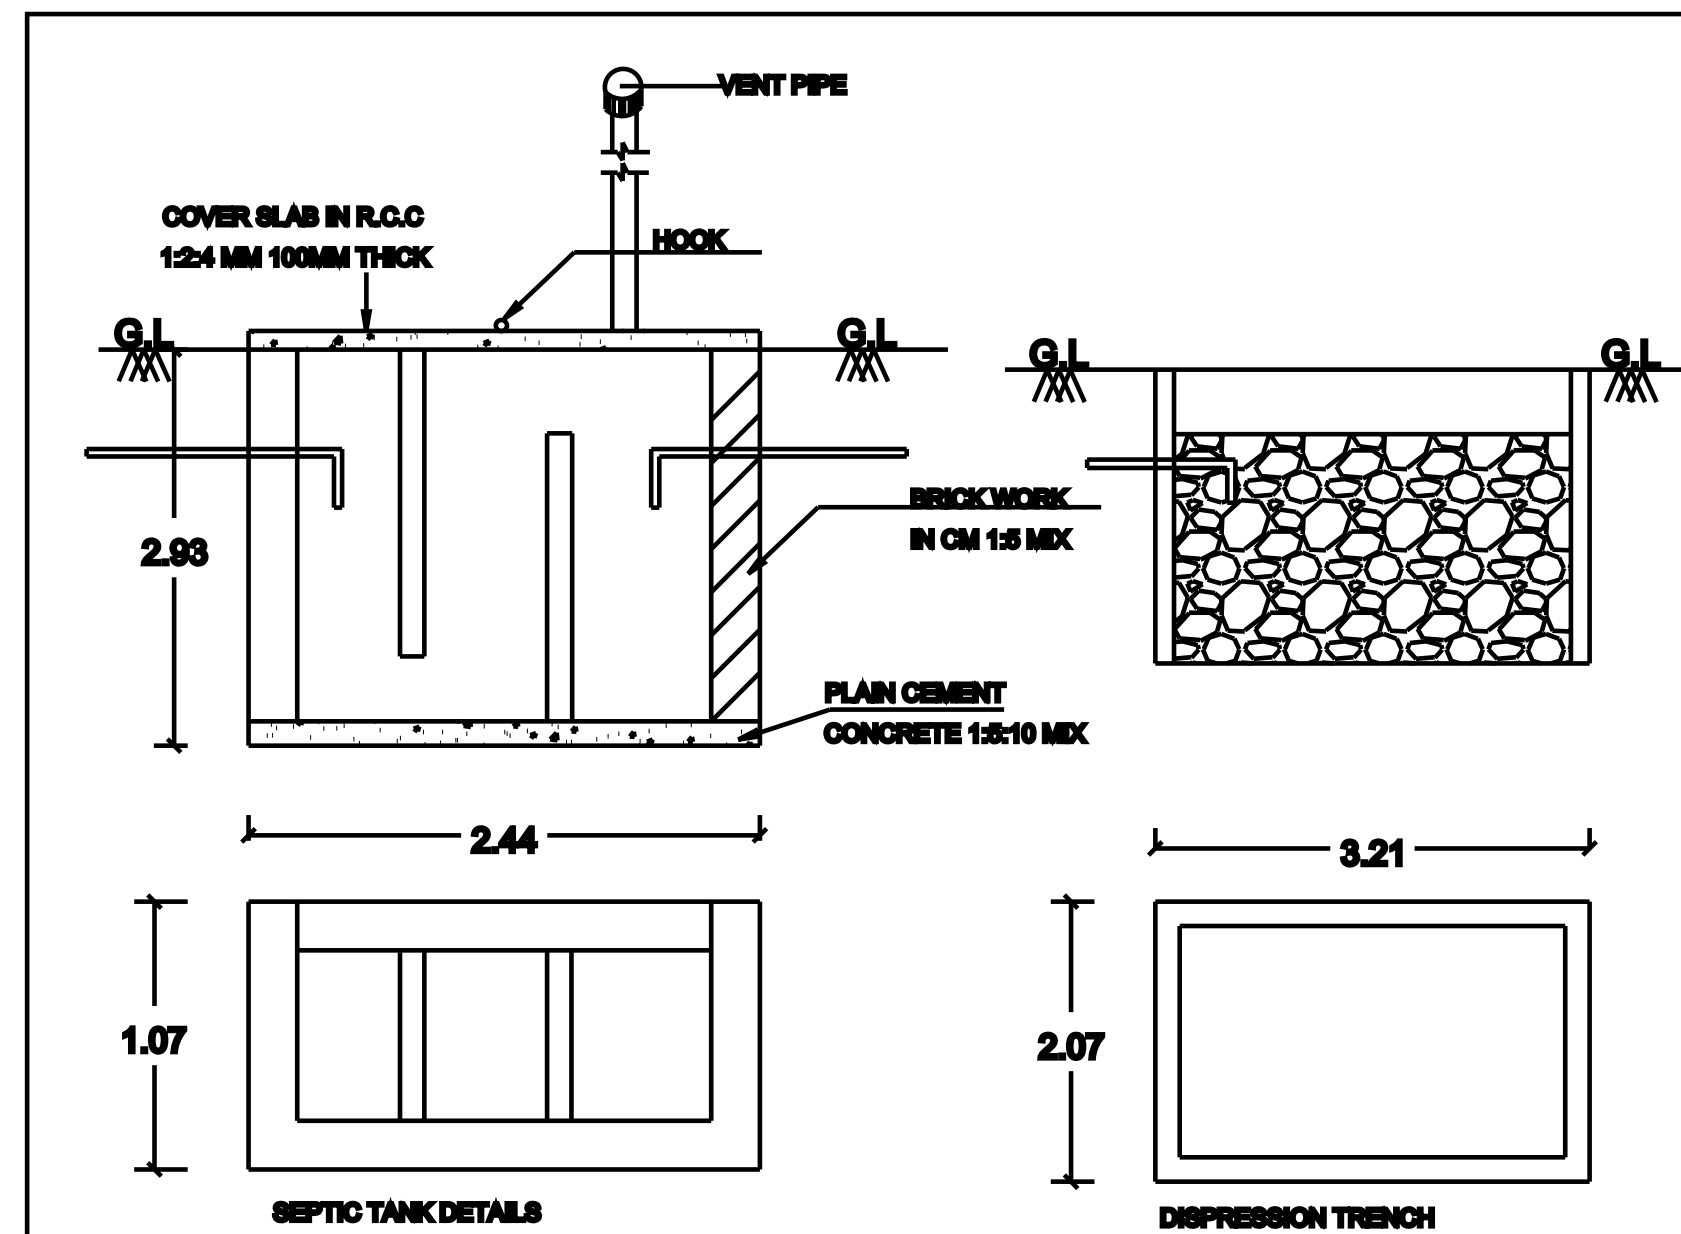
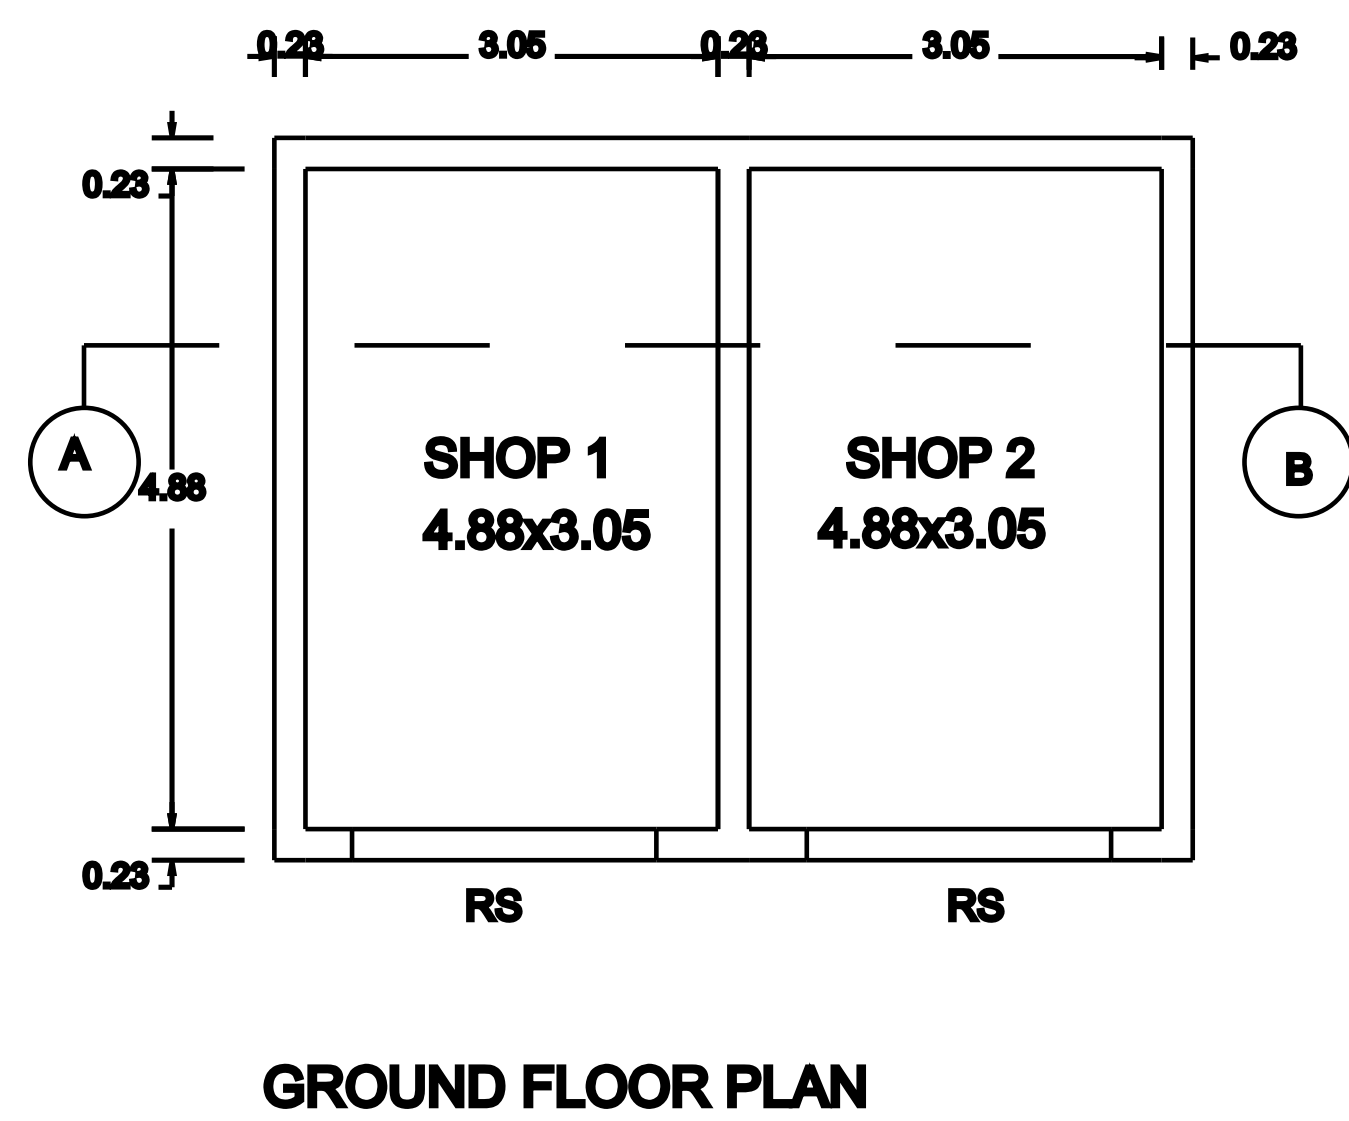


PLAN SHOWING THE PROPOSED CONSTRUCTION OF GROUND FLOOR R.C.C TERRACE ROOF OF COMMERCICAL BUILDING IN NEW SURVEY NO : 288/2C, PATTa NO: 3170
NAACHIKADU, AT KOLATHUR SPECIAL GRADE TOWN PANCHAYAT, METTUR TALUK , SALEM DISTRICT

APPLICANT :- Mrs.PONNA W/O Mr. MANI

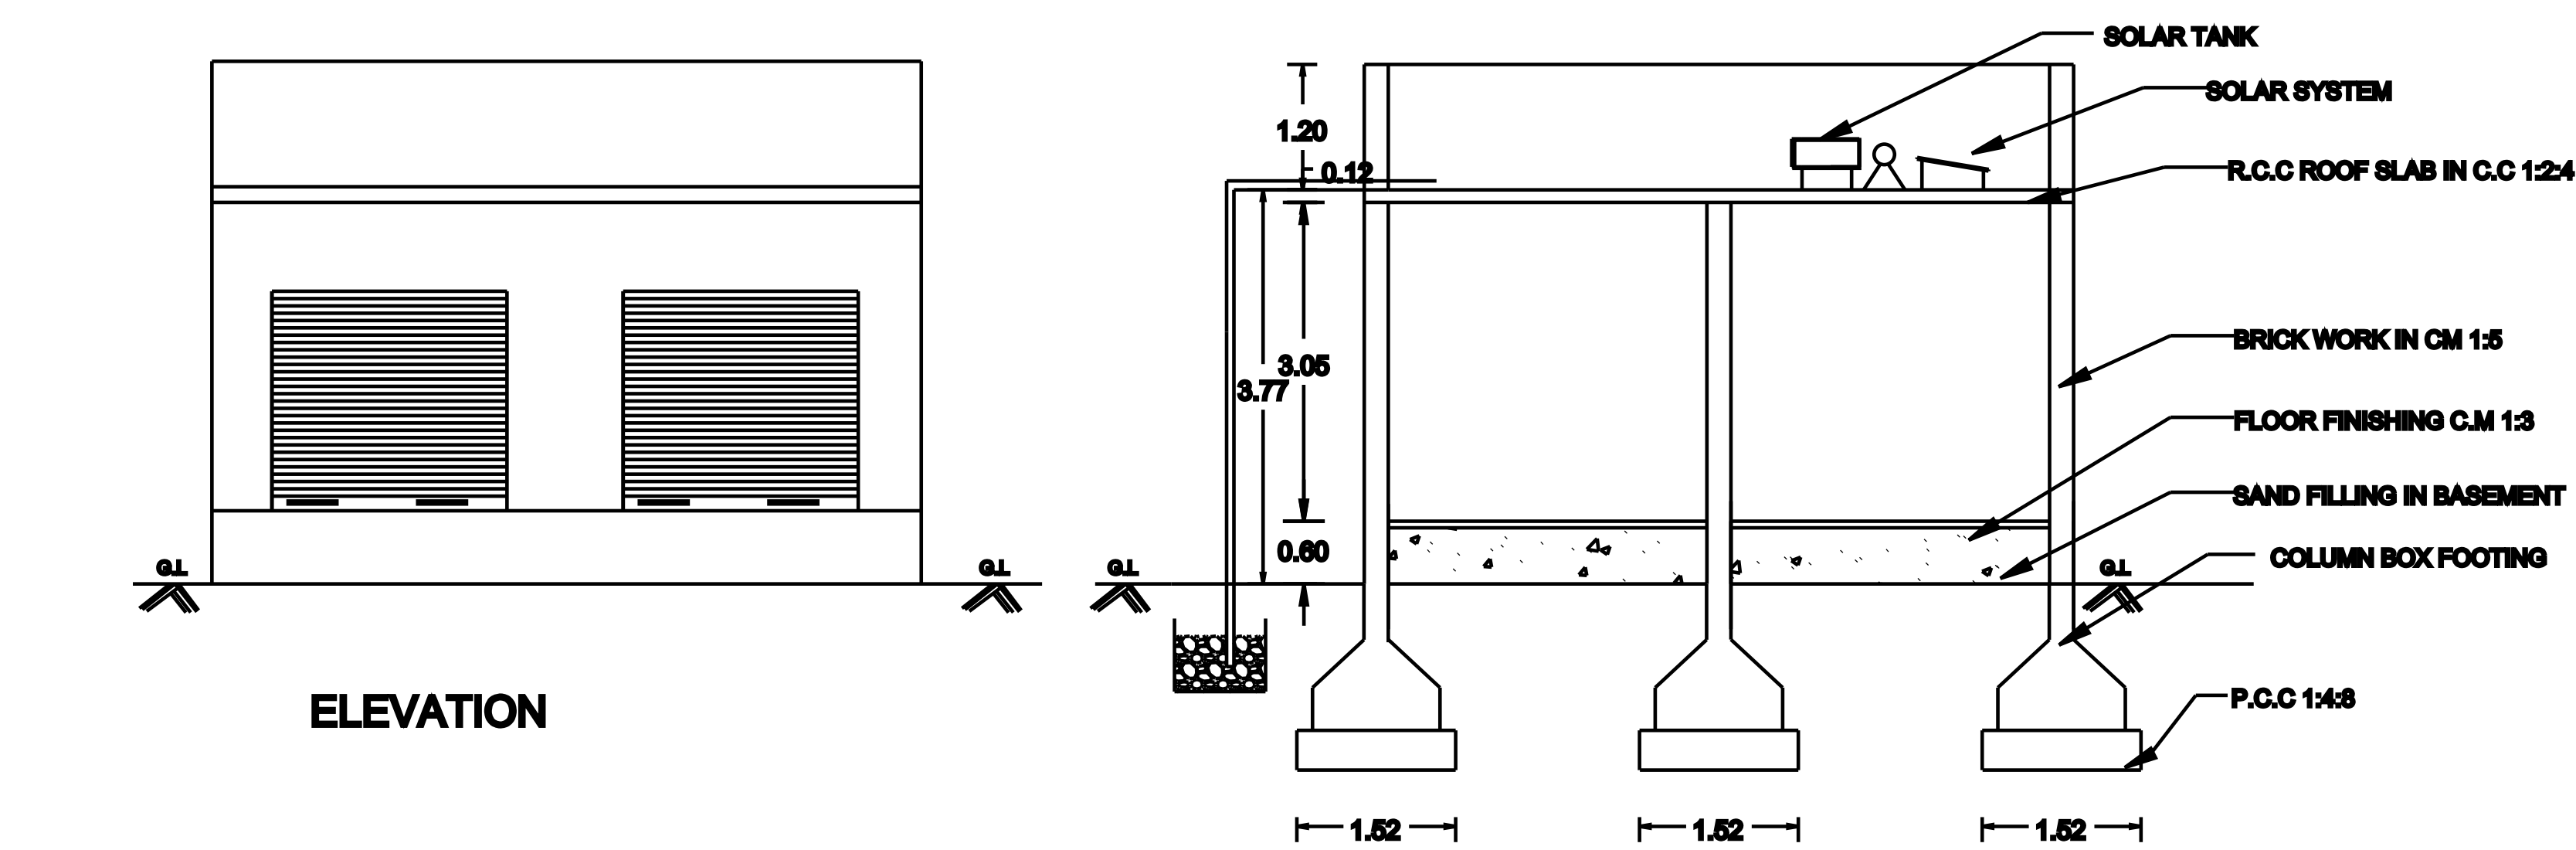


KEY PLAN
SCALE 1:10000

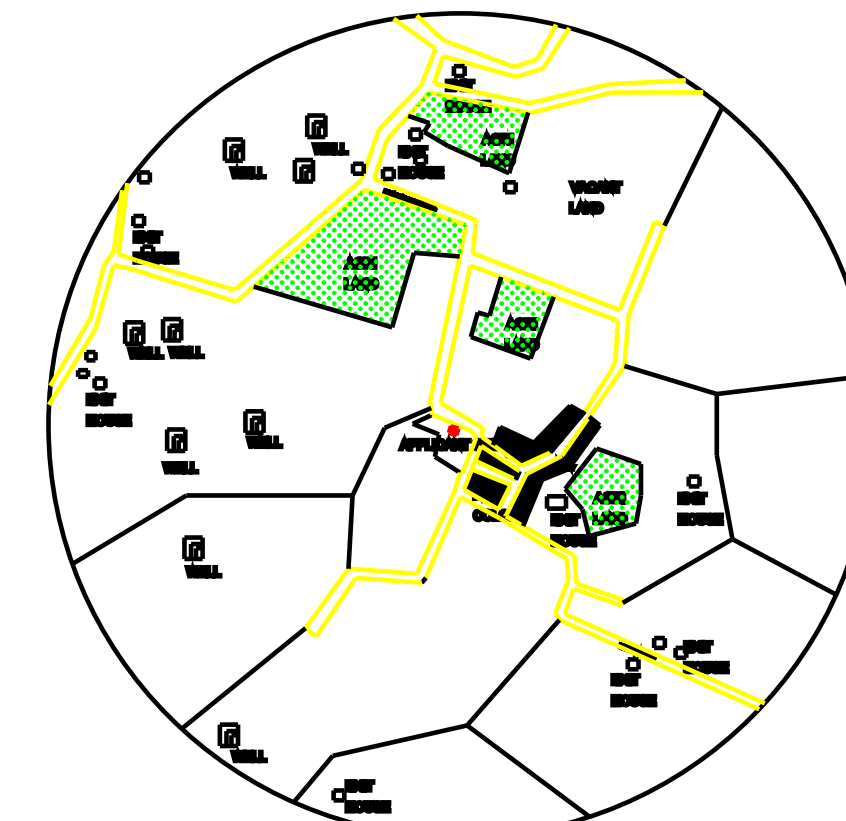


TOPO PLAN

SCALE 1:5000

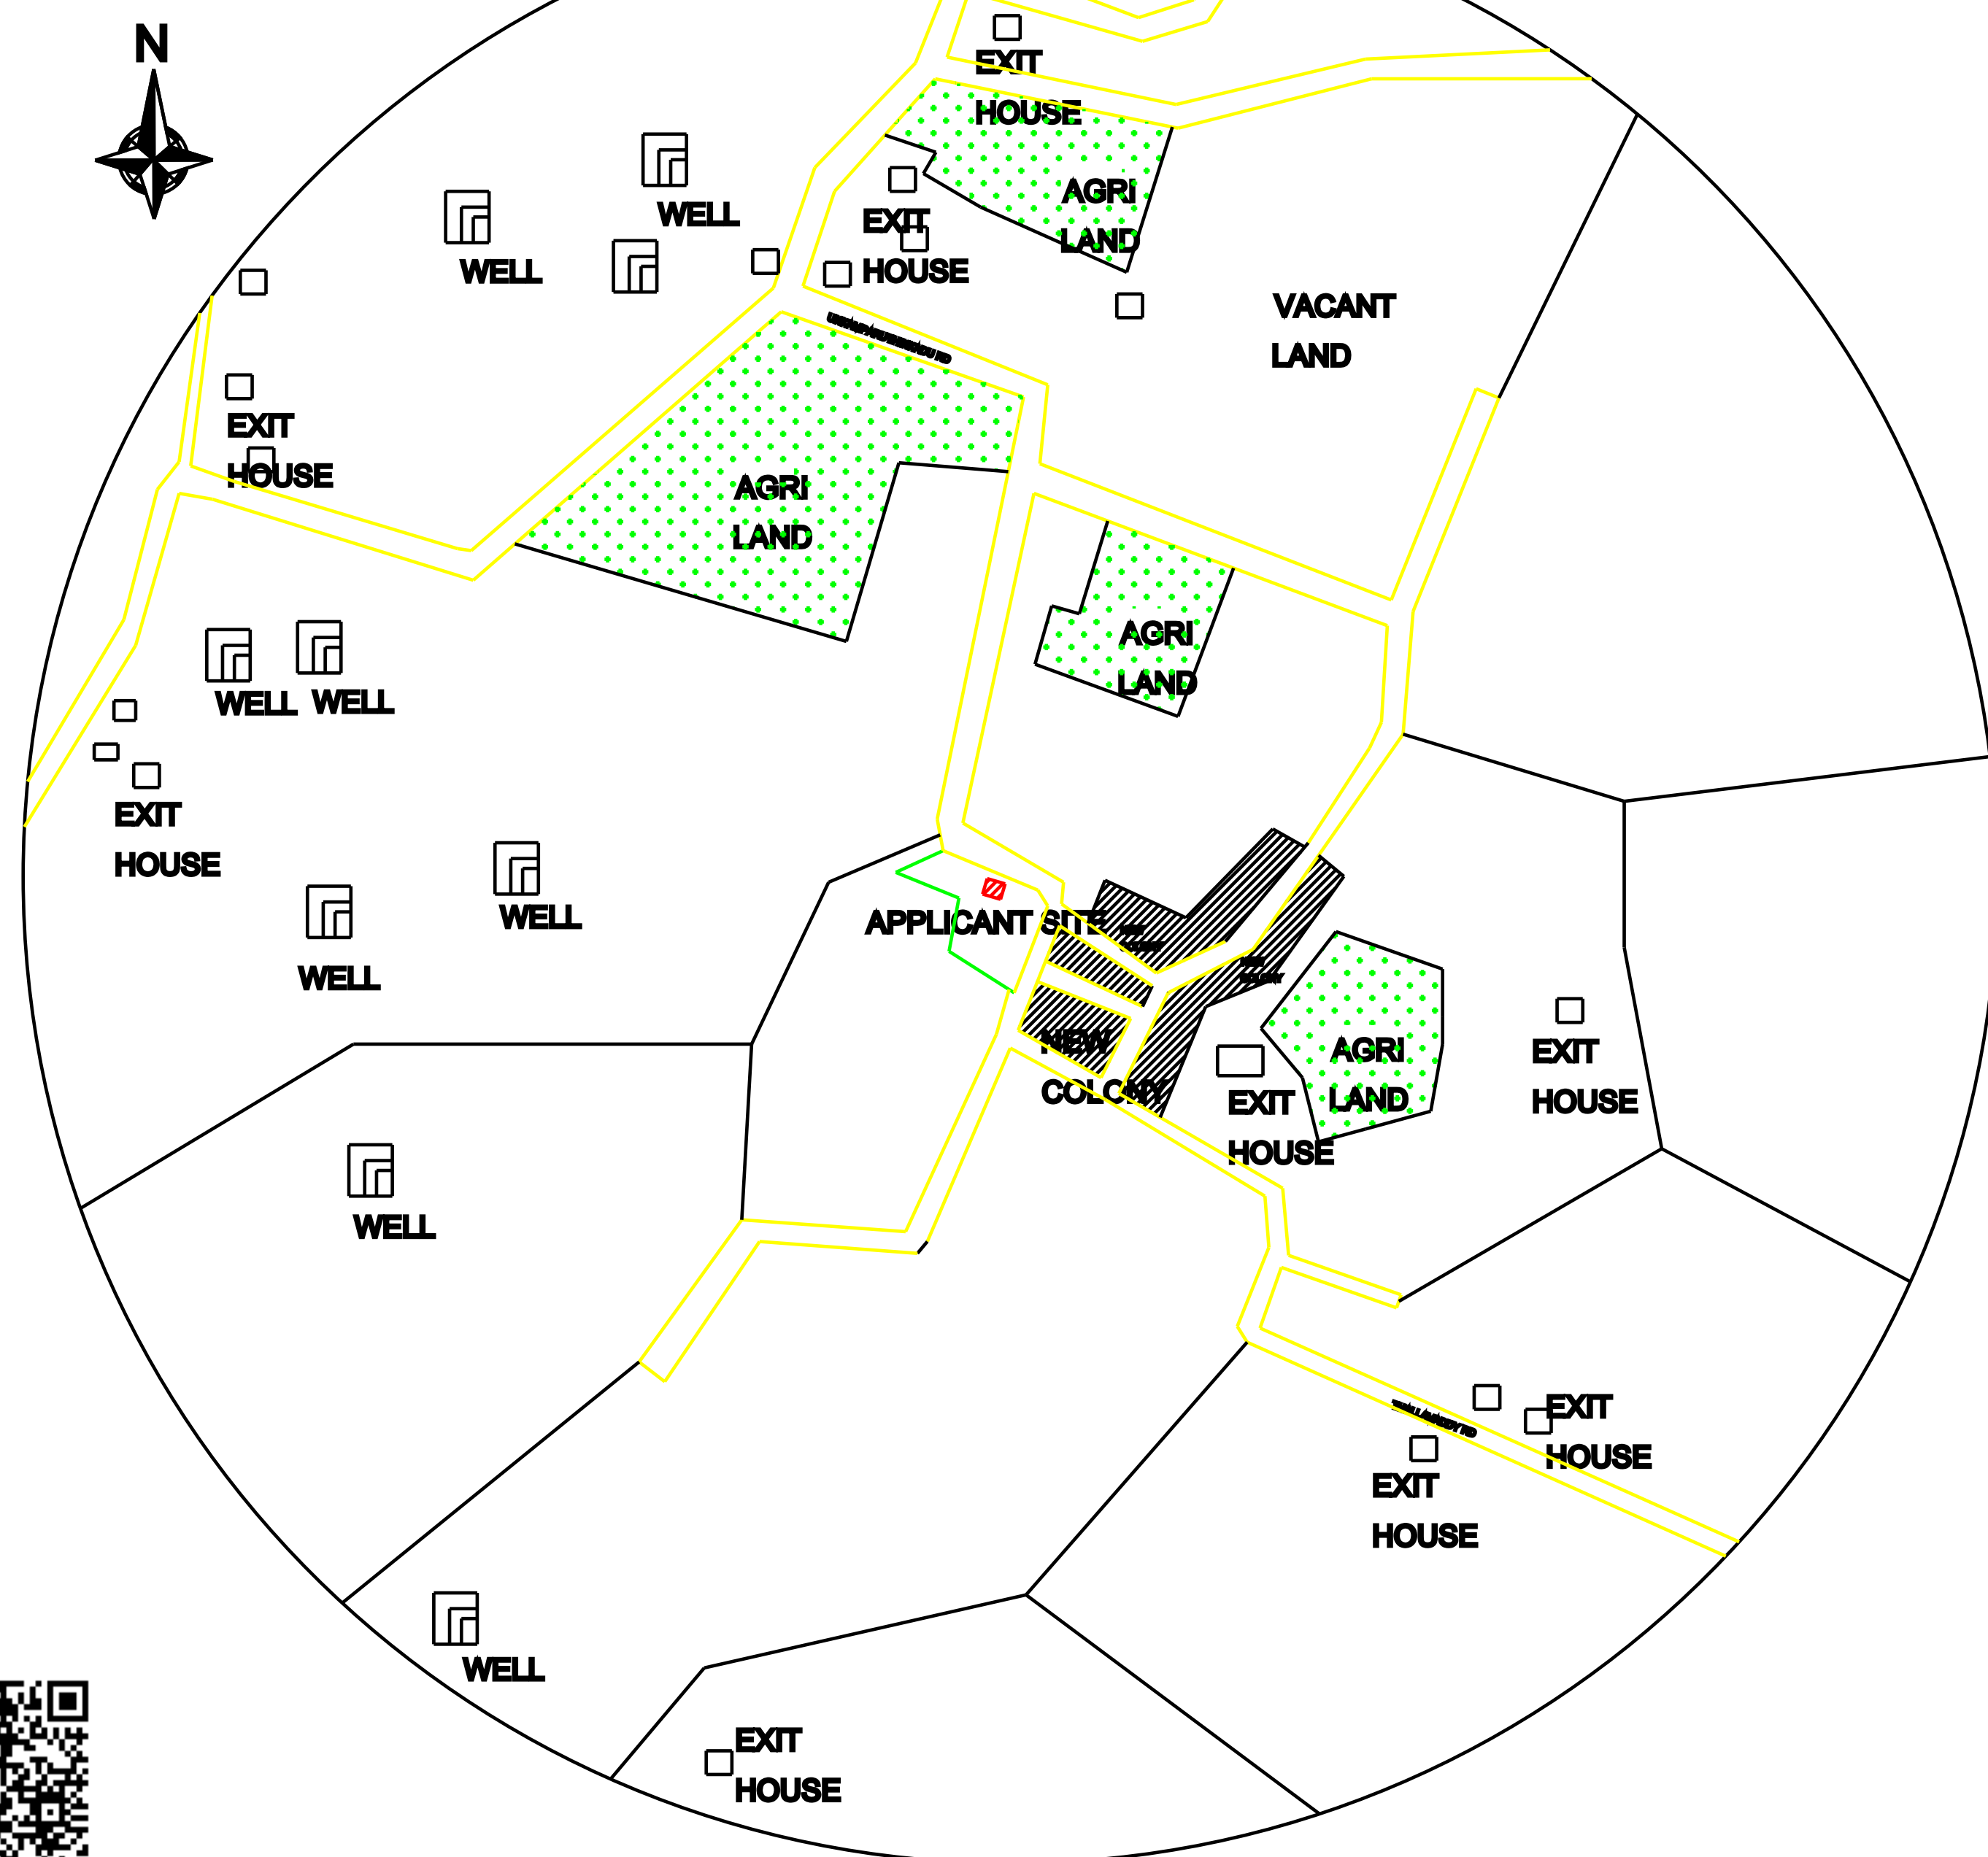


Latitude: 11.51.07.1"N
Longitude: 77.46.11.6"E


Rainwater Harvesting Tank

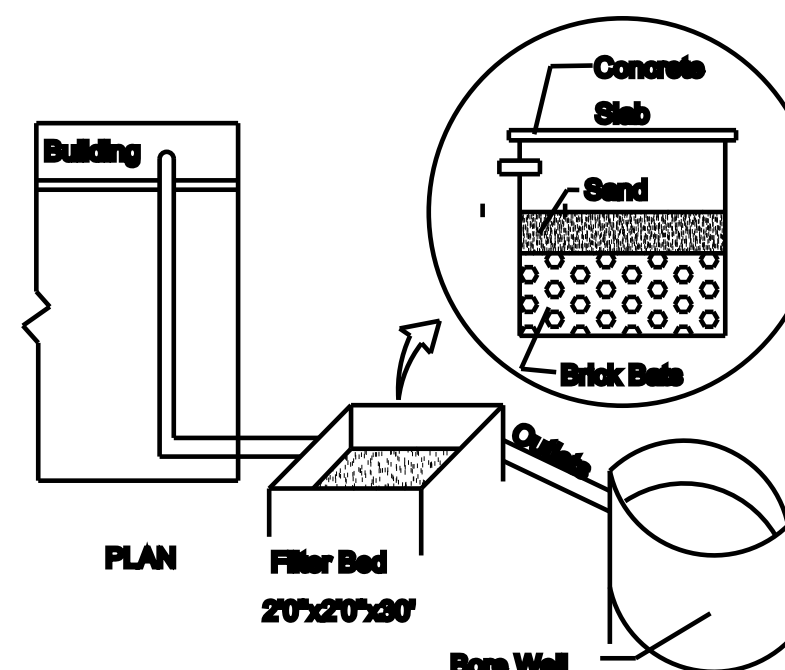

VENKATESAN LAND

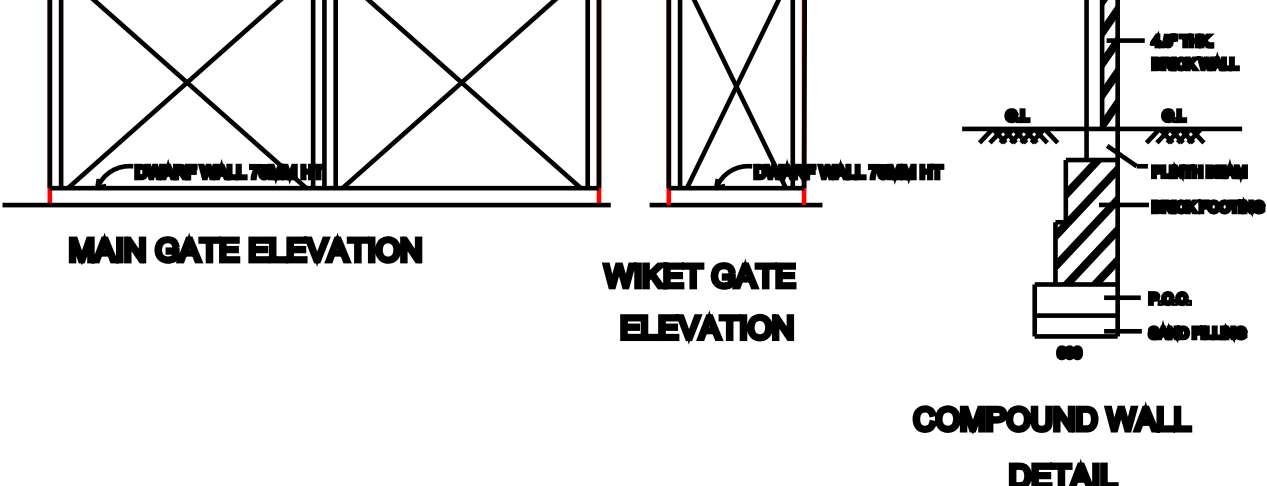

SITE PLAN
SCALE 1:100

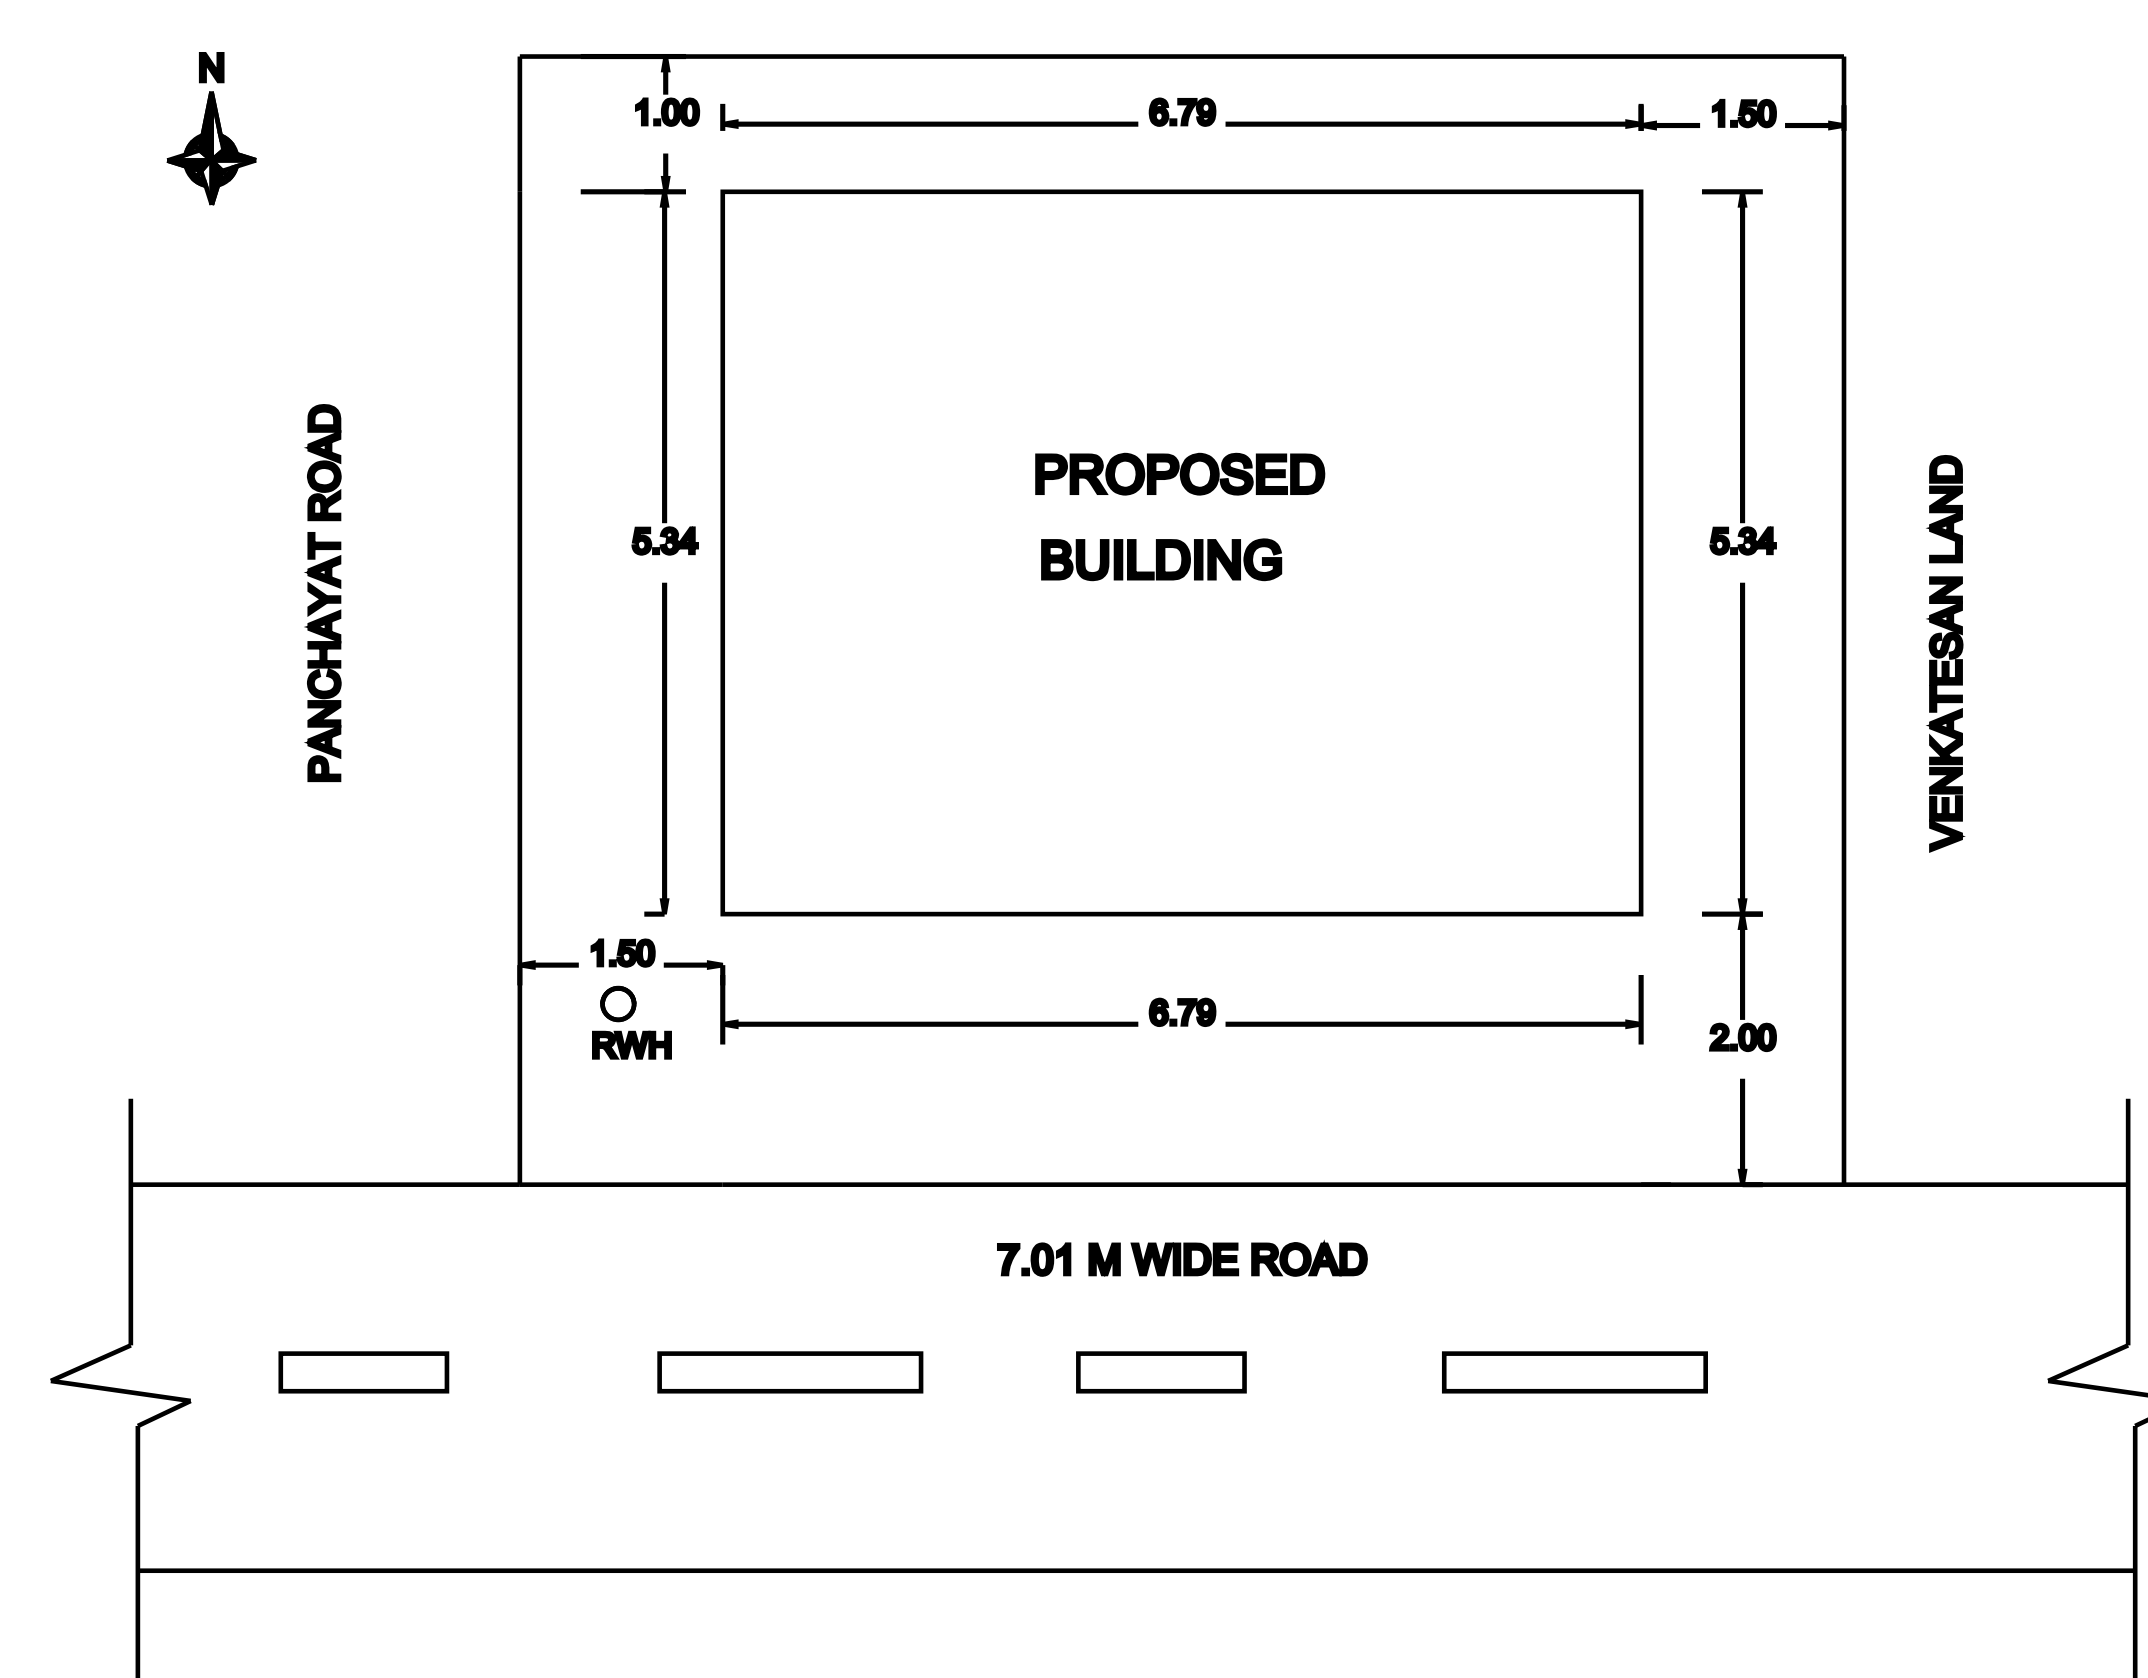

(FOR OFFICE USE ONLY)

NOTES

ALL THE DOORS AND WINDOWS ARE OUTSIDE OPENING

ALL DIMENSIONS ARE IN METERS


AREA DETAILS

PARTICULARS	SQ.MT	SQ.FT
APPLICANT SITE AS PER DOCUMENT FOR APPROVAL	7300.00	78576.54
AS PER PATTa	7300.00	78576.54
PLINTH AREA OF THE FLOOR - GROUND	36.26	390.29
TOTAL BUILT UP AREA	36.26	390.29
OPEN SPACE AREA IN GROUND FLOOR	7263.74	78186.24

SCHEDULE OF JOINERY	METER	FEET
ROLLING SHUTTER	RS	2.25x2.13
		7'6"x7'0"

COLOUR INDEX:-

SITE BOUNDRY
PROPOSED BUILDING
EXISTING ROAD

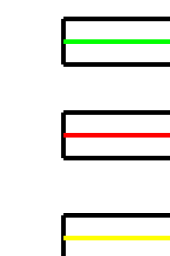

FSI DETAILS:-

$$\frac{\text{Total All Floor Area}}{\text{Total Land Area}} = \frac{36.26}{7300} = \text{FSI} = 0.0049$$

APPLICANT

[Signature]

REGISTERED ENGINEER

[Signature]
Er.M.MANIKANDAN, B.E., (Civil)
TN Govt. Reg. Engineer in DTCP
Engineer Grade - III
SRI SABARII VAASAN BUILDERS
208, ST-4, KS Thooran Towers, Near Check Post,
Kolathur, Salem - Dt, PIN: 636 303.
Cell: 99443 20077