


PLAN SHOWING THE PROPOSED CONSTRUCTION OF R.C.C ROOF COMMERCIAL BUILDING IN
OLD S.F.NO: 118/8 , AT NEW S.F.NO:118/8B, PATTa NO:11794, OLD WARD NO: 3 , NEW WARD NO: 12,
AT VANAVASI PACS NEAR, JALAKANDAPURAM MAIN ROAD , VANAVASI TOWN PANCHAYAT ,
METTUR -TK, SALEM -DT.


APPLICANT :

Mrs.SUMANGALI W/O Mr.C.JALAPATHI.

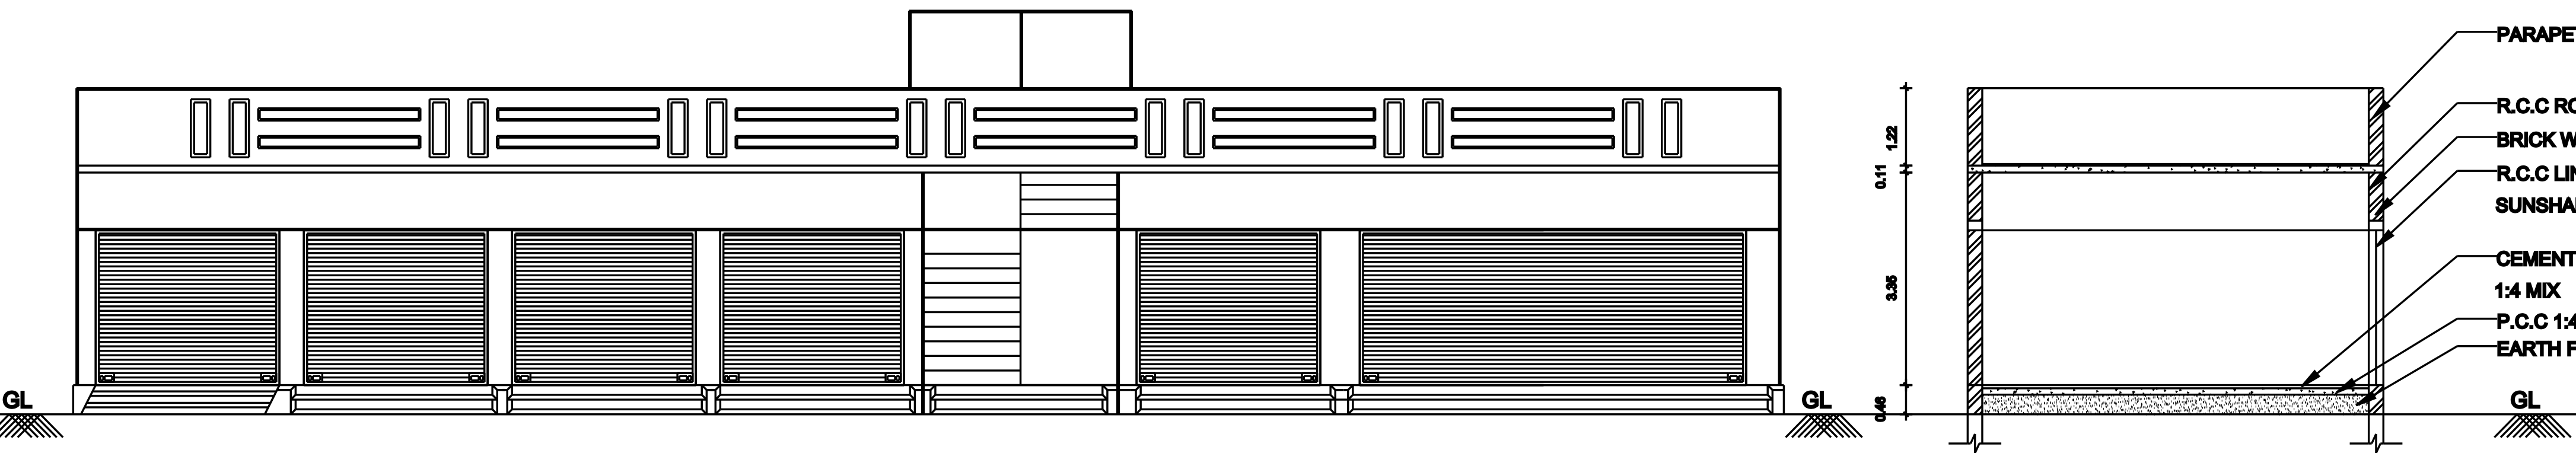

ELEVATION




SECTION ON "AA"

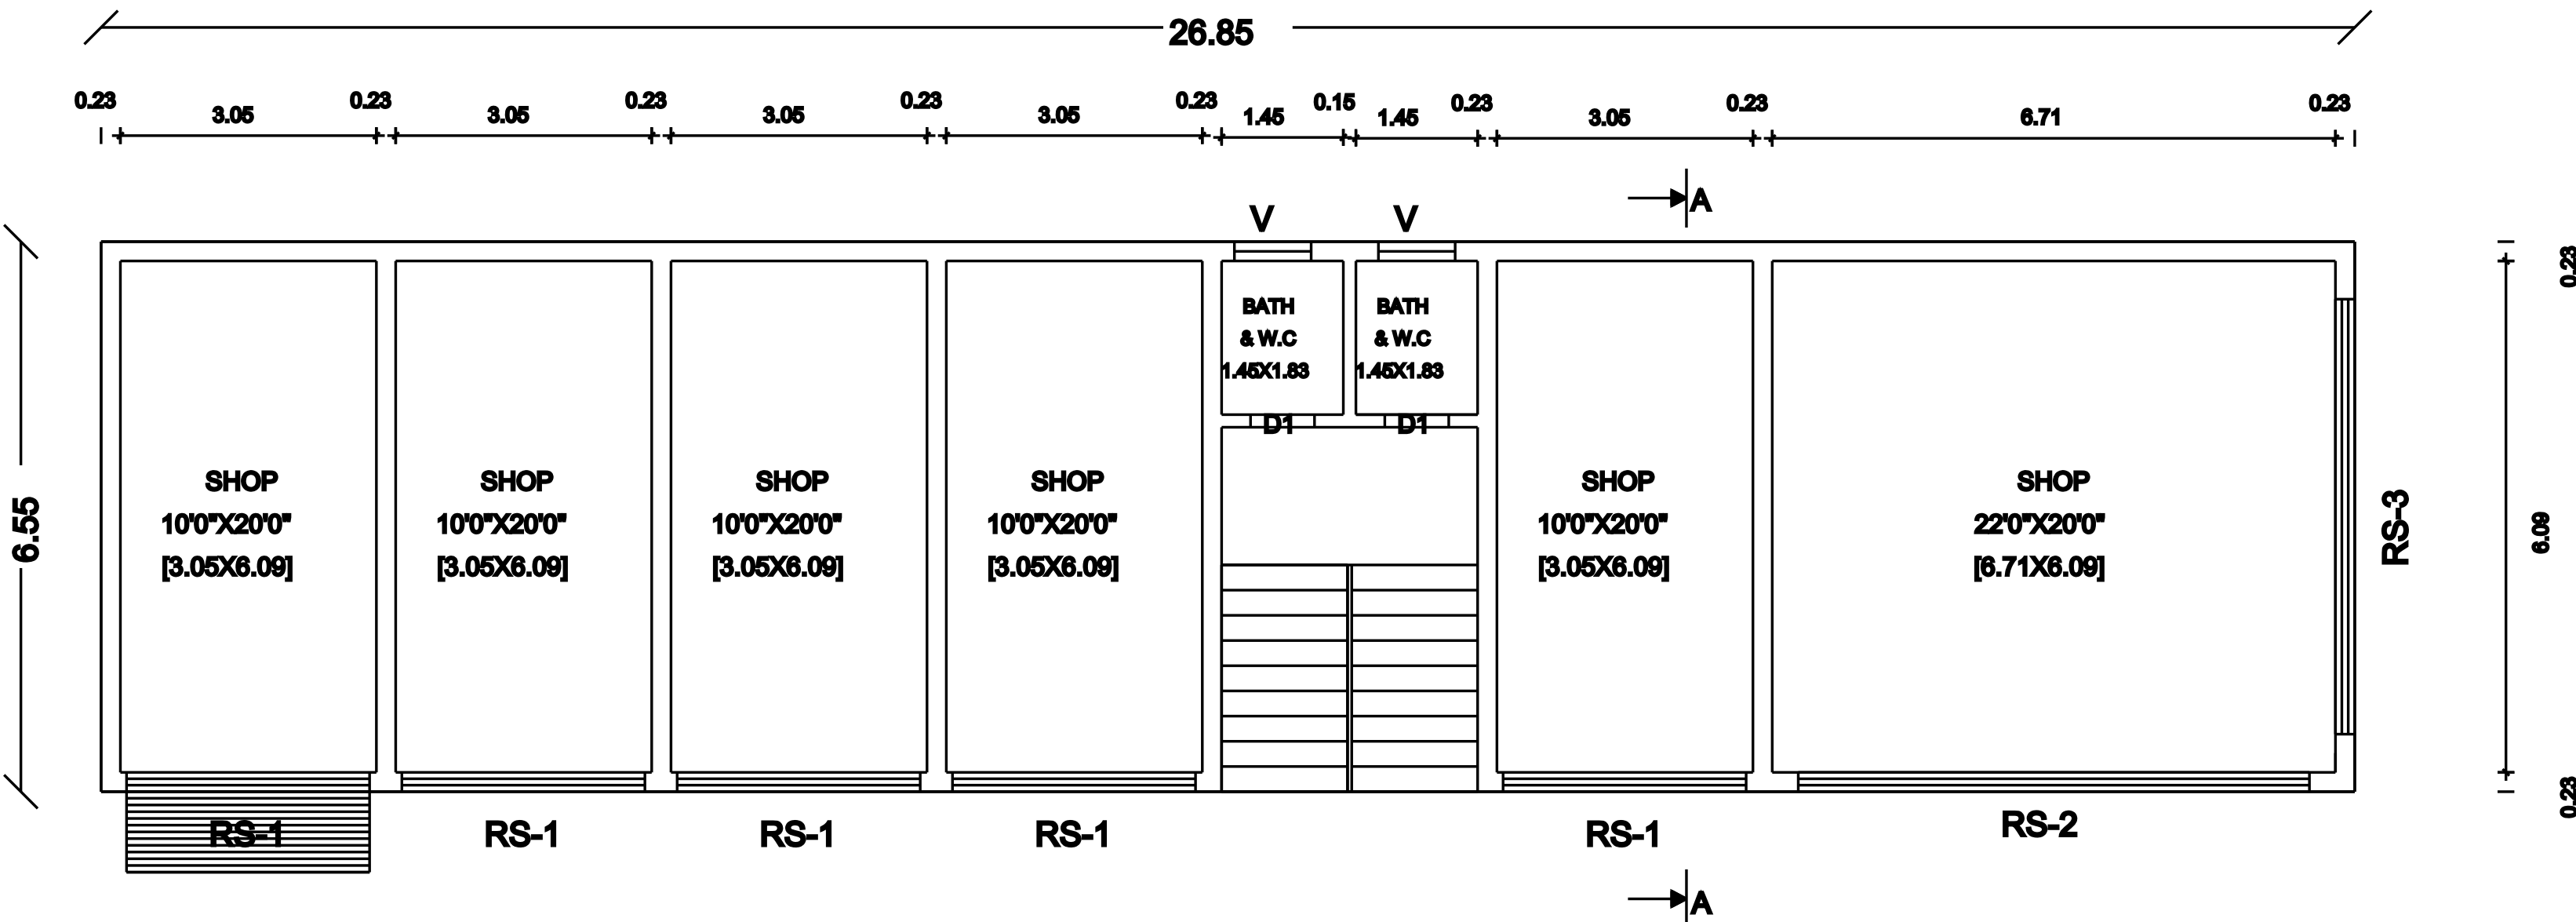

GROUND FLOOR PLAN

SCALE 1:100

SITE PLAN: [SCALE 1:200]

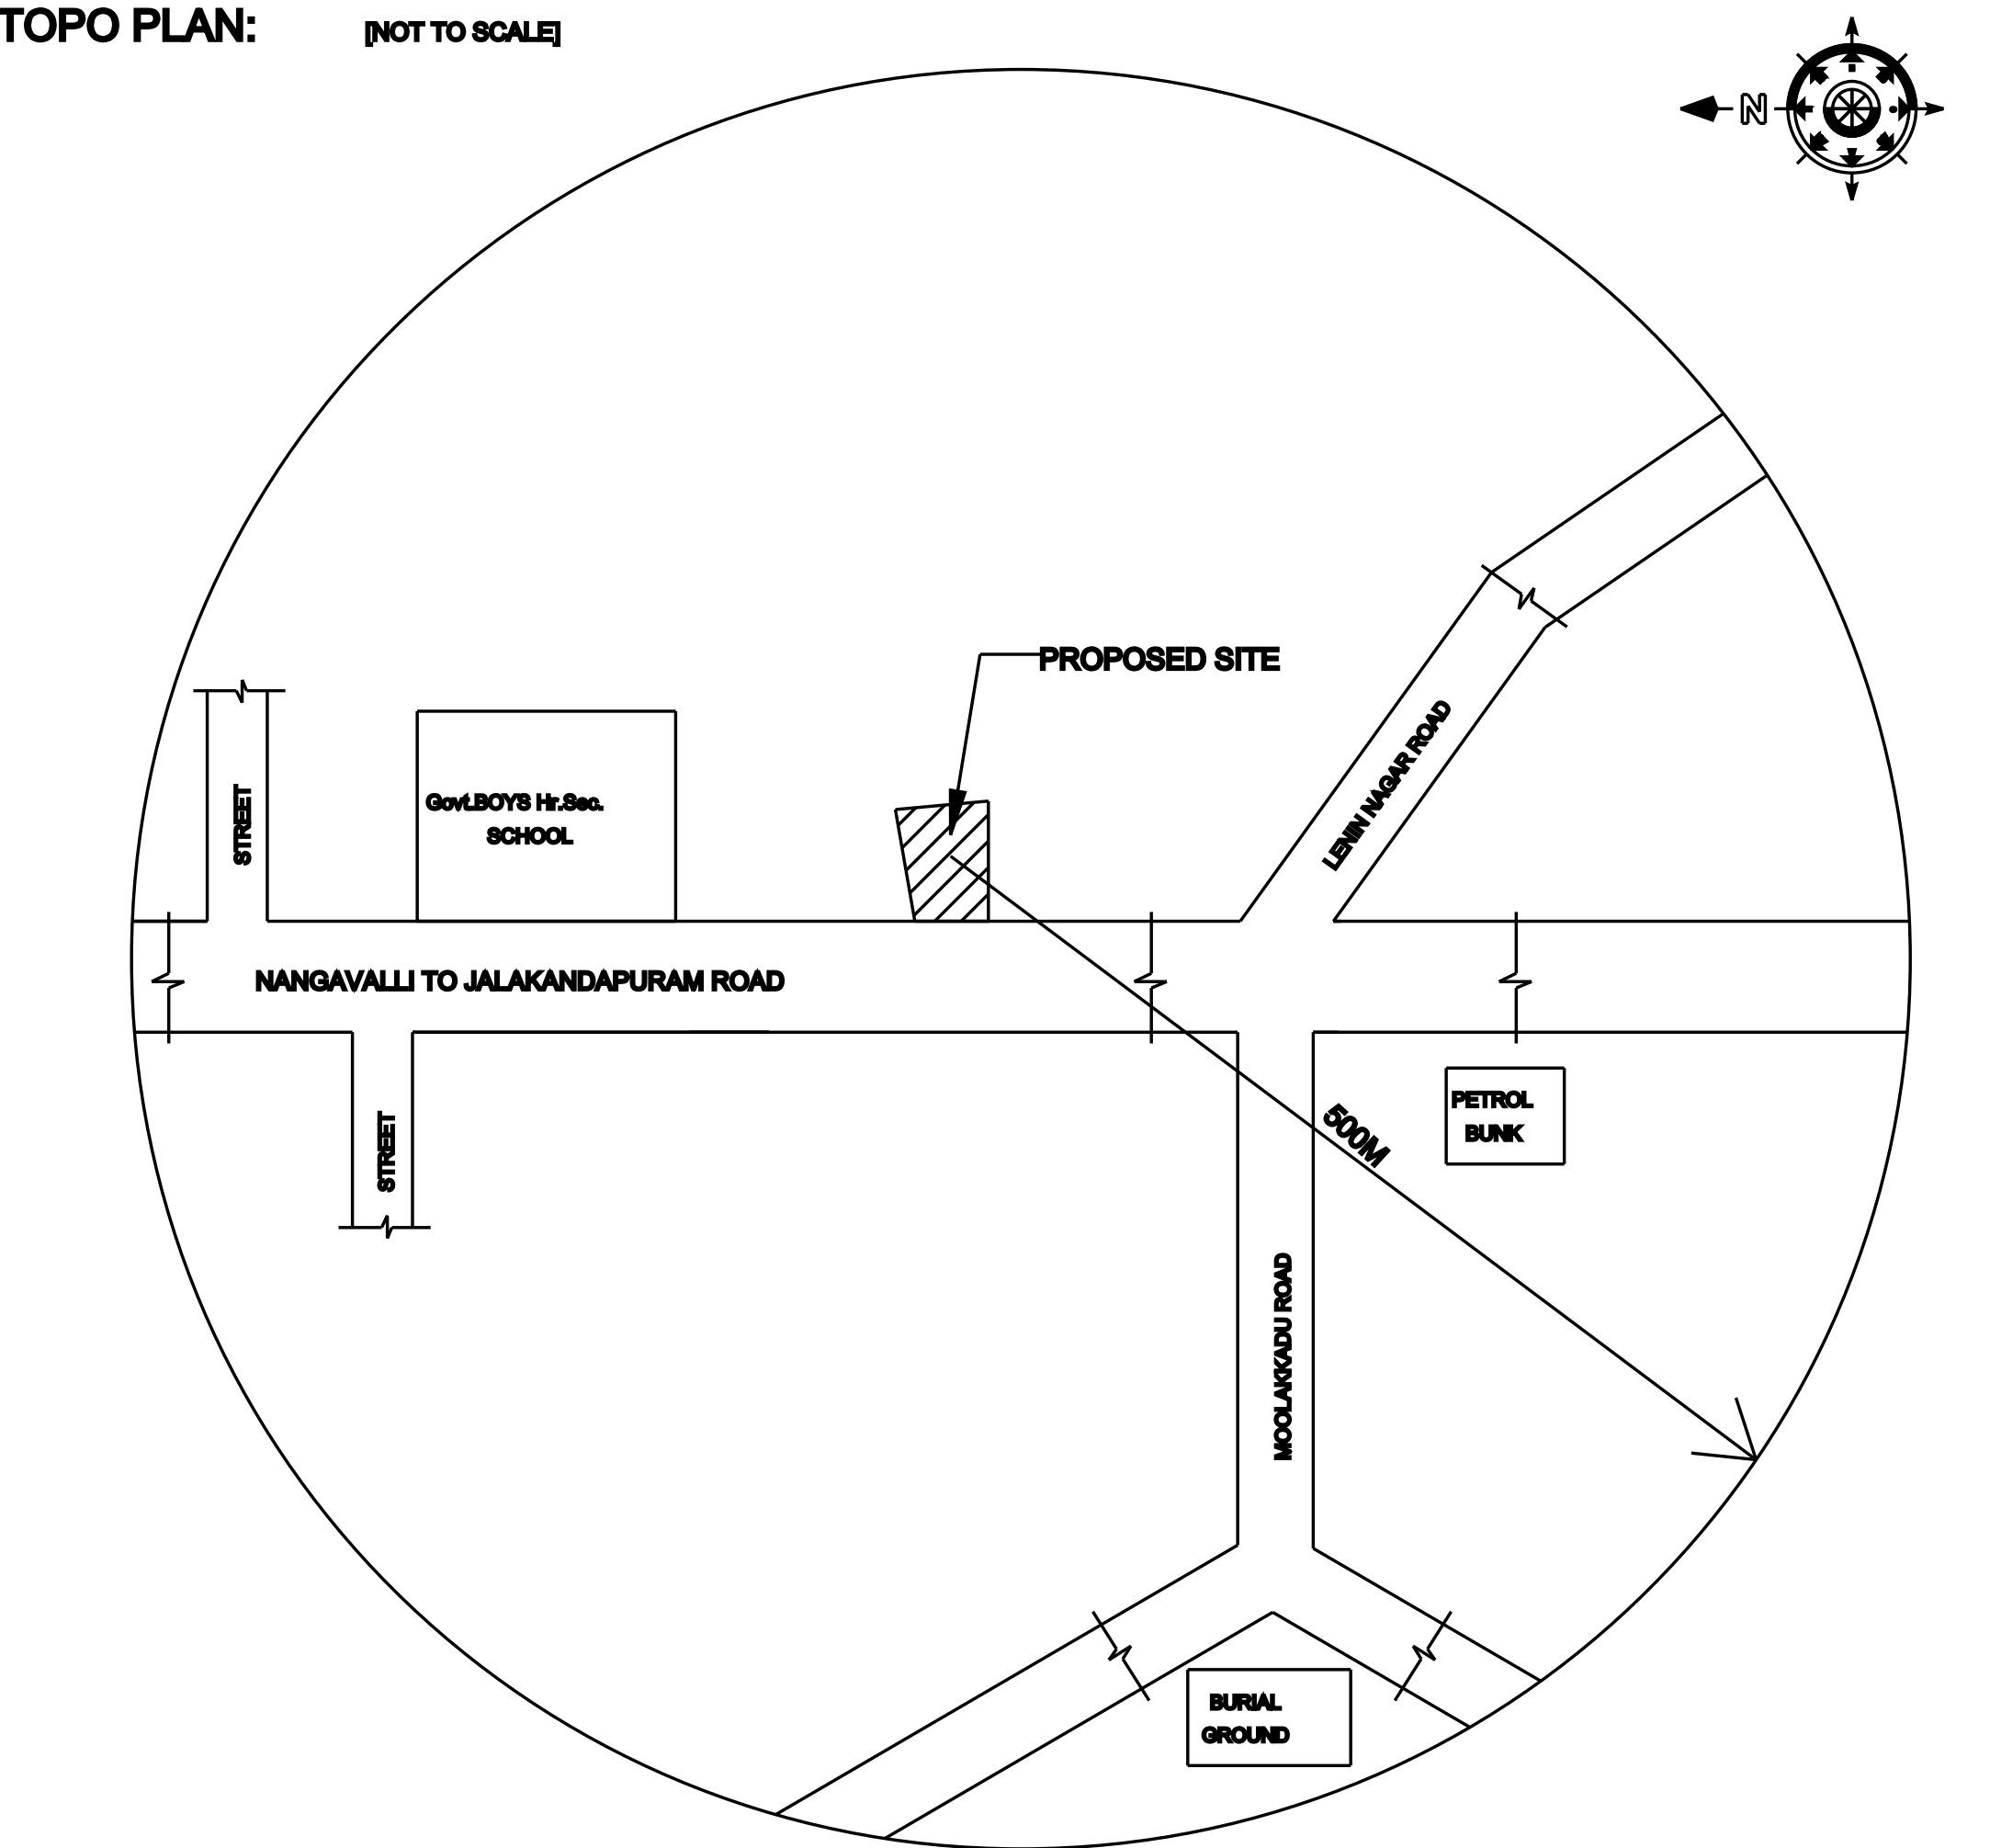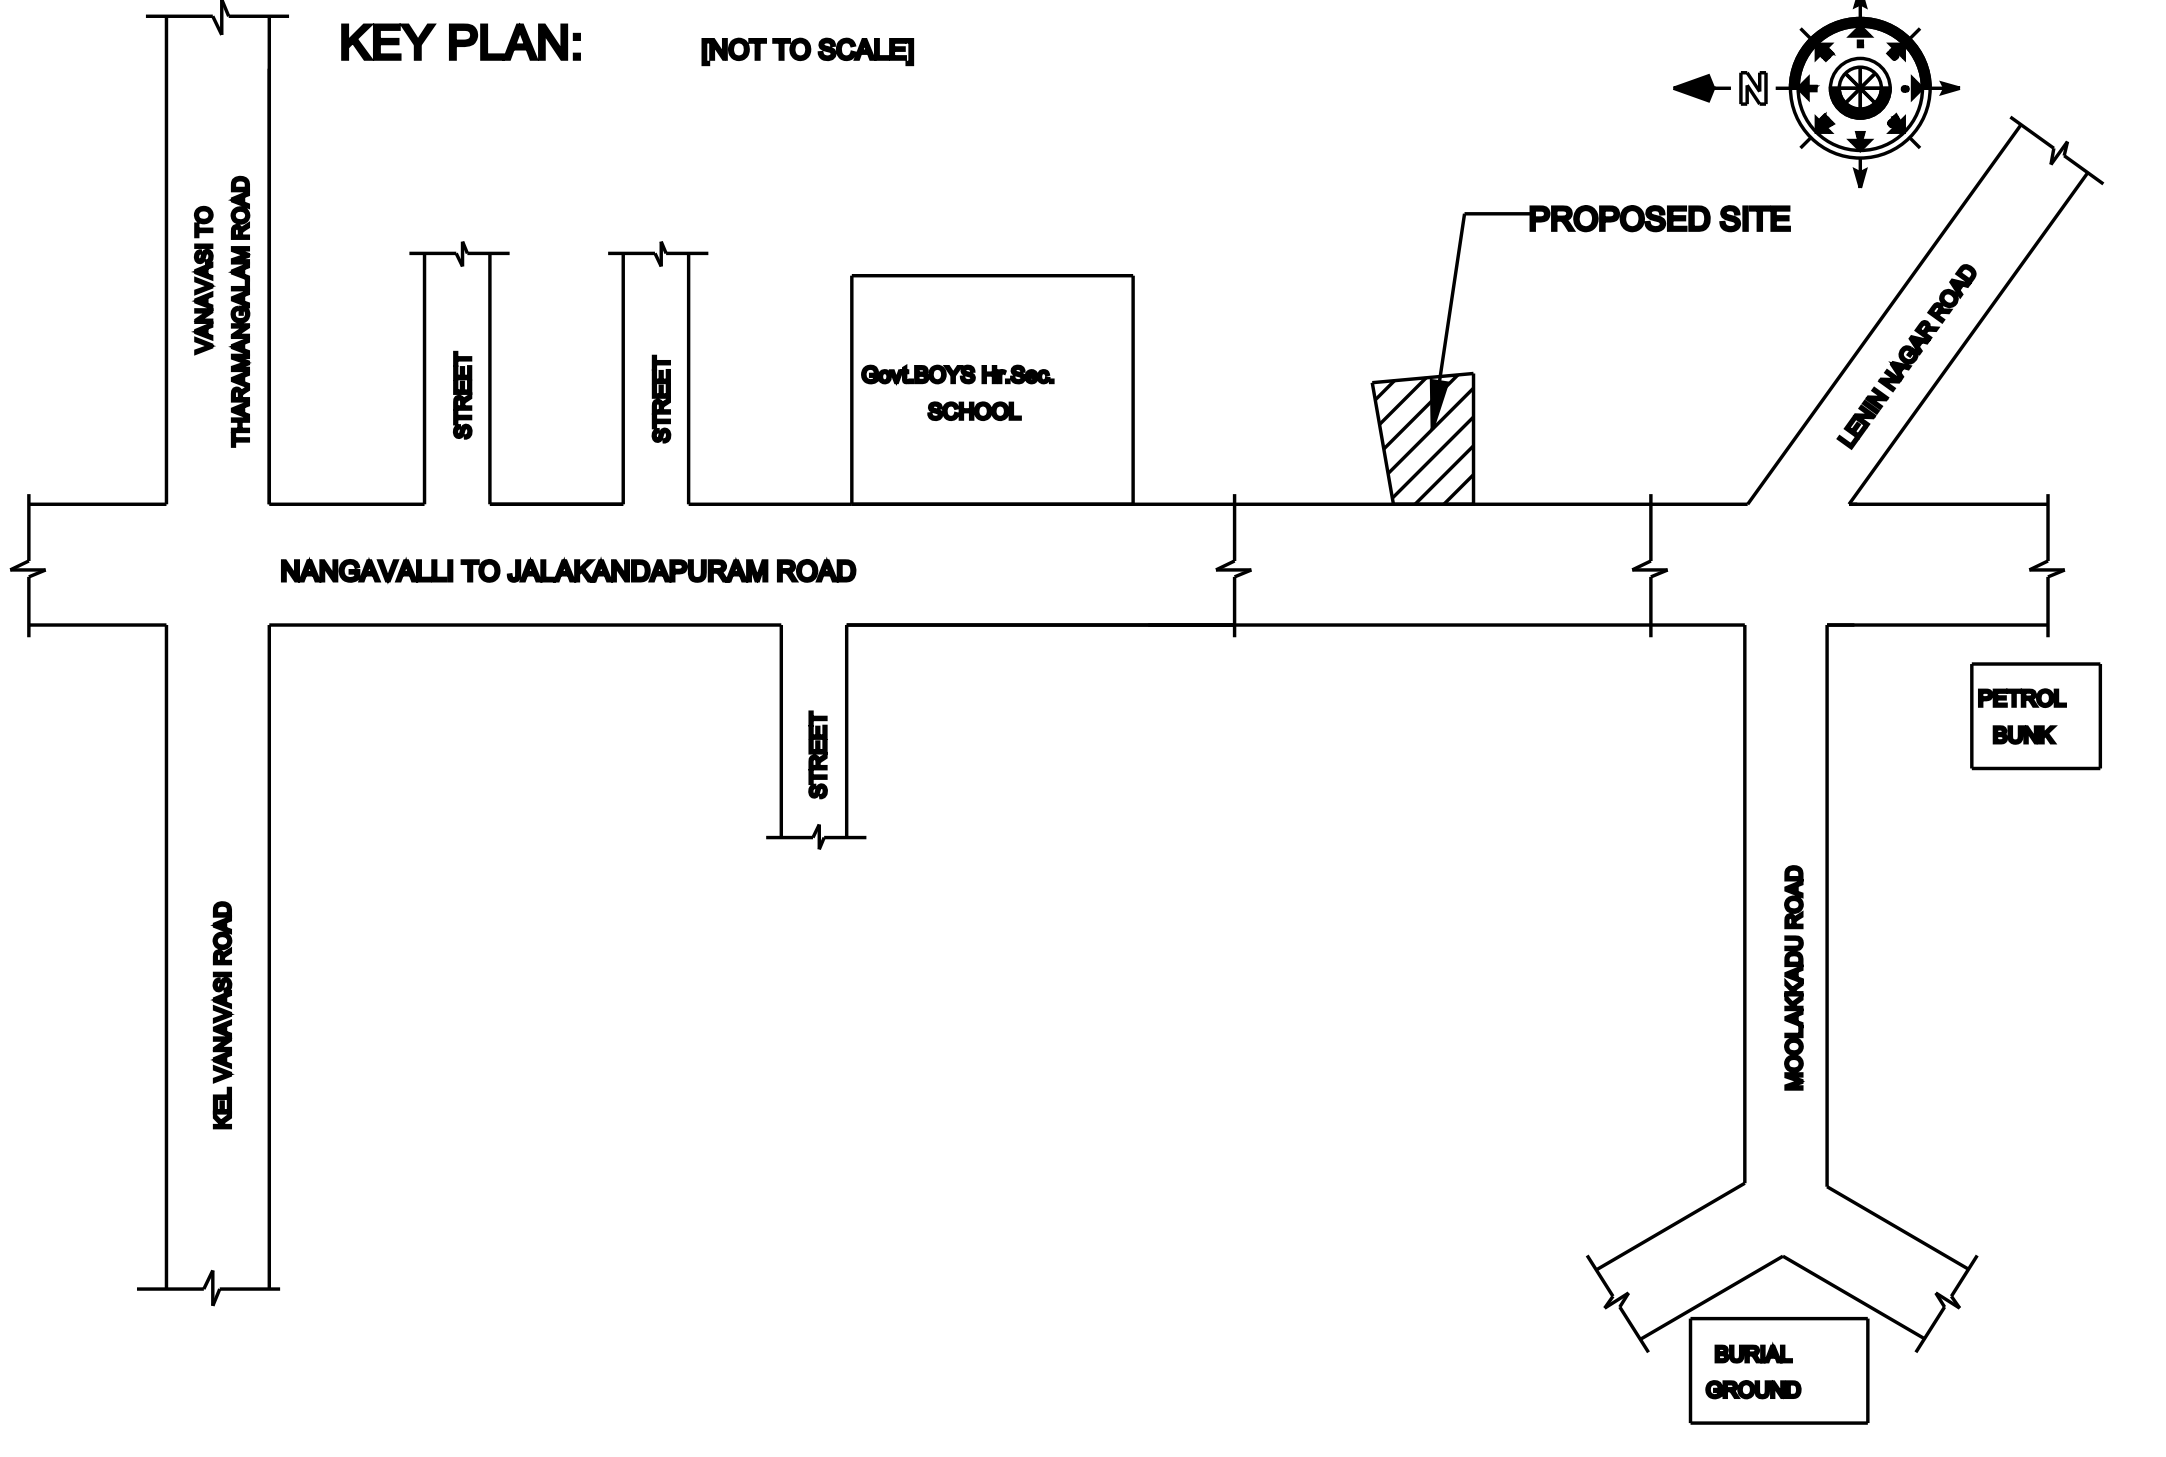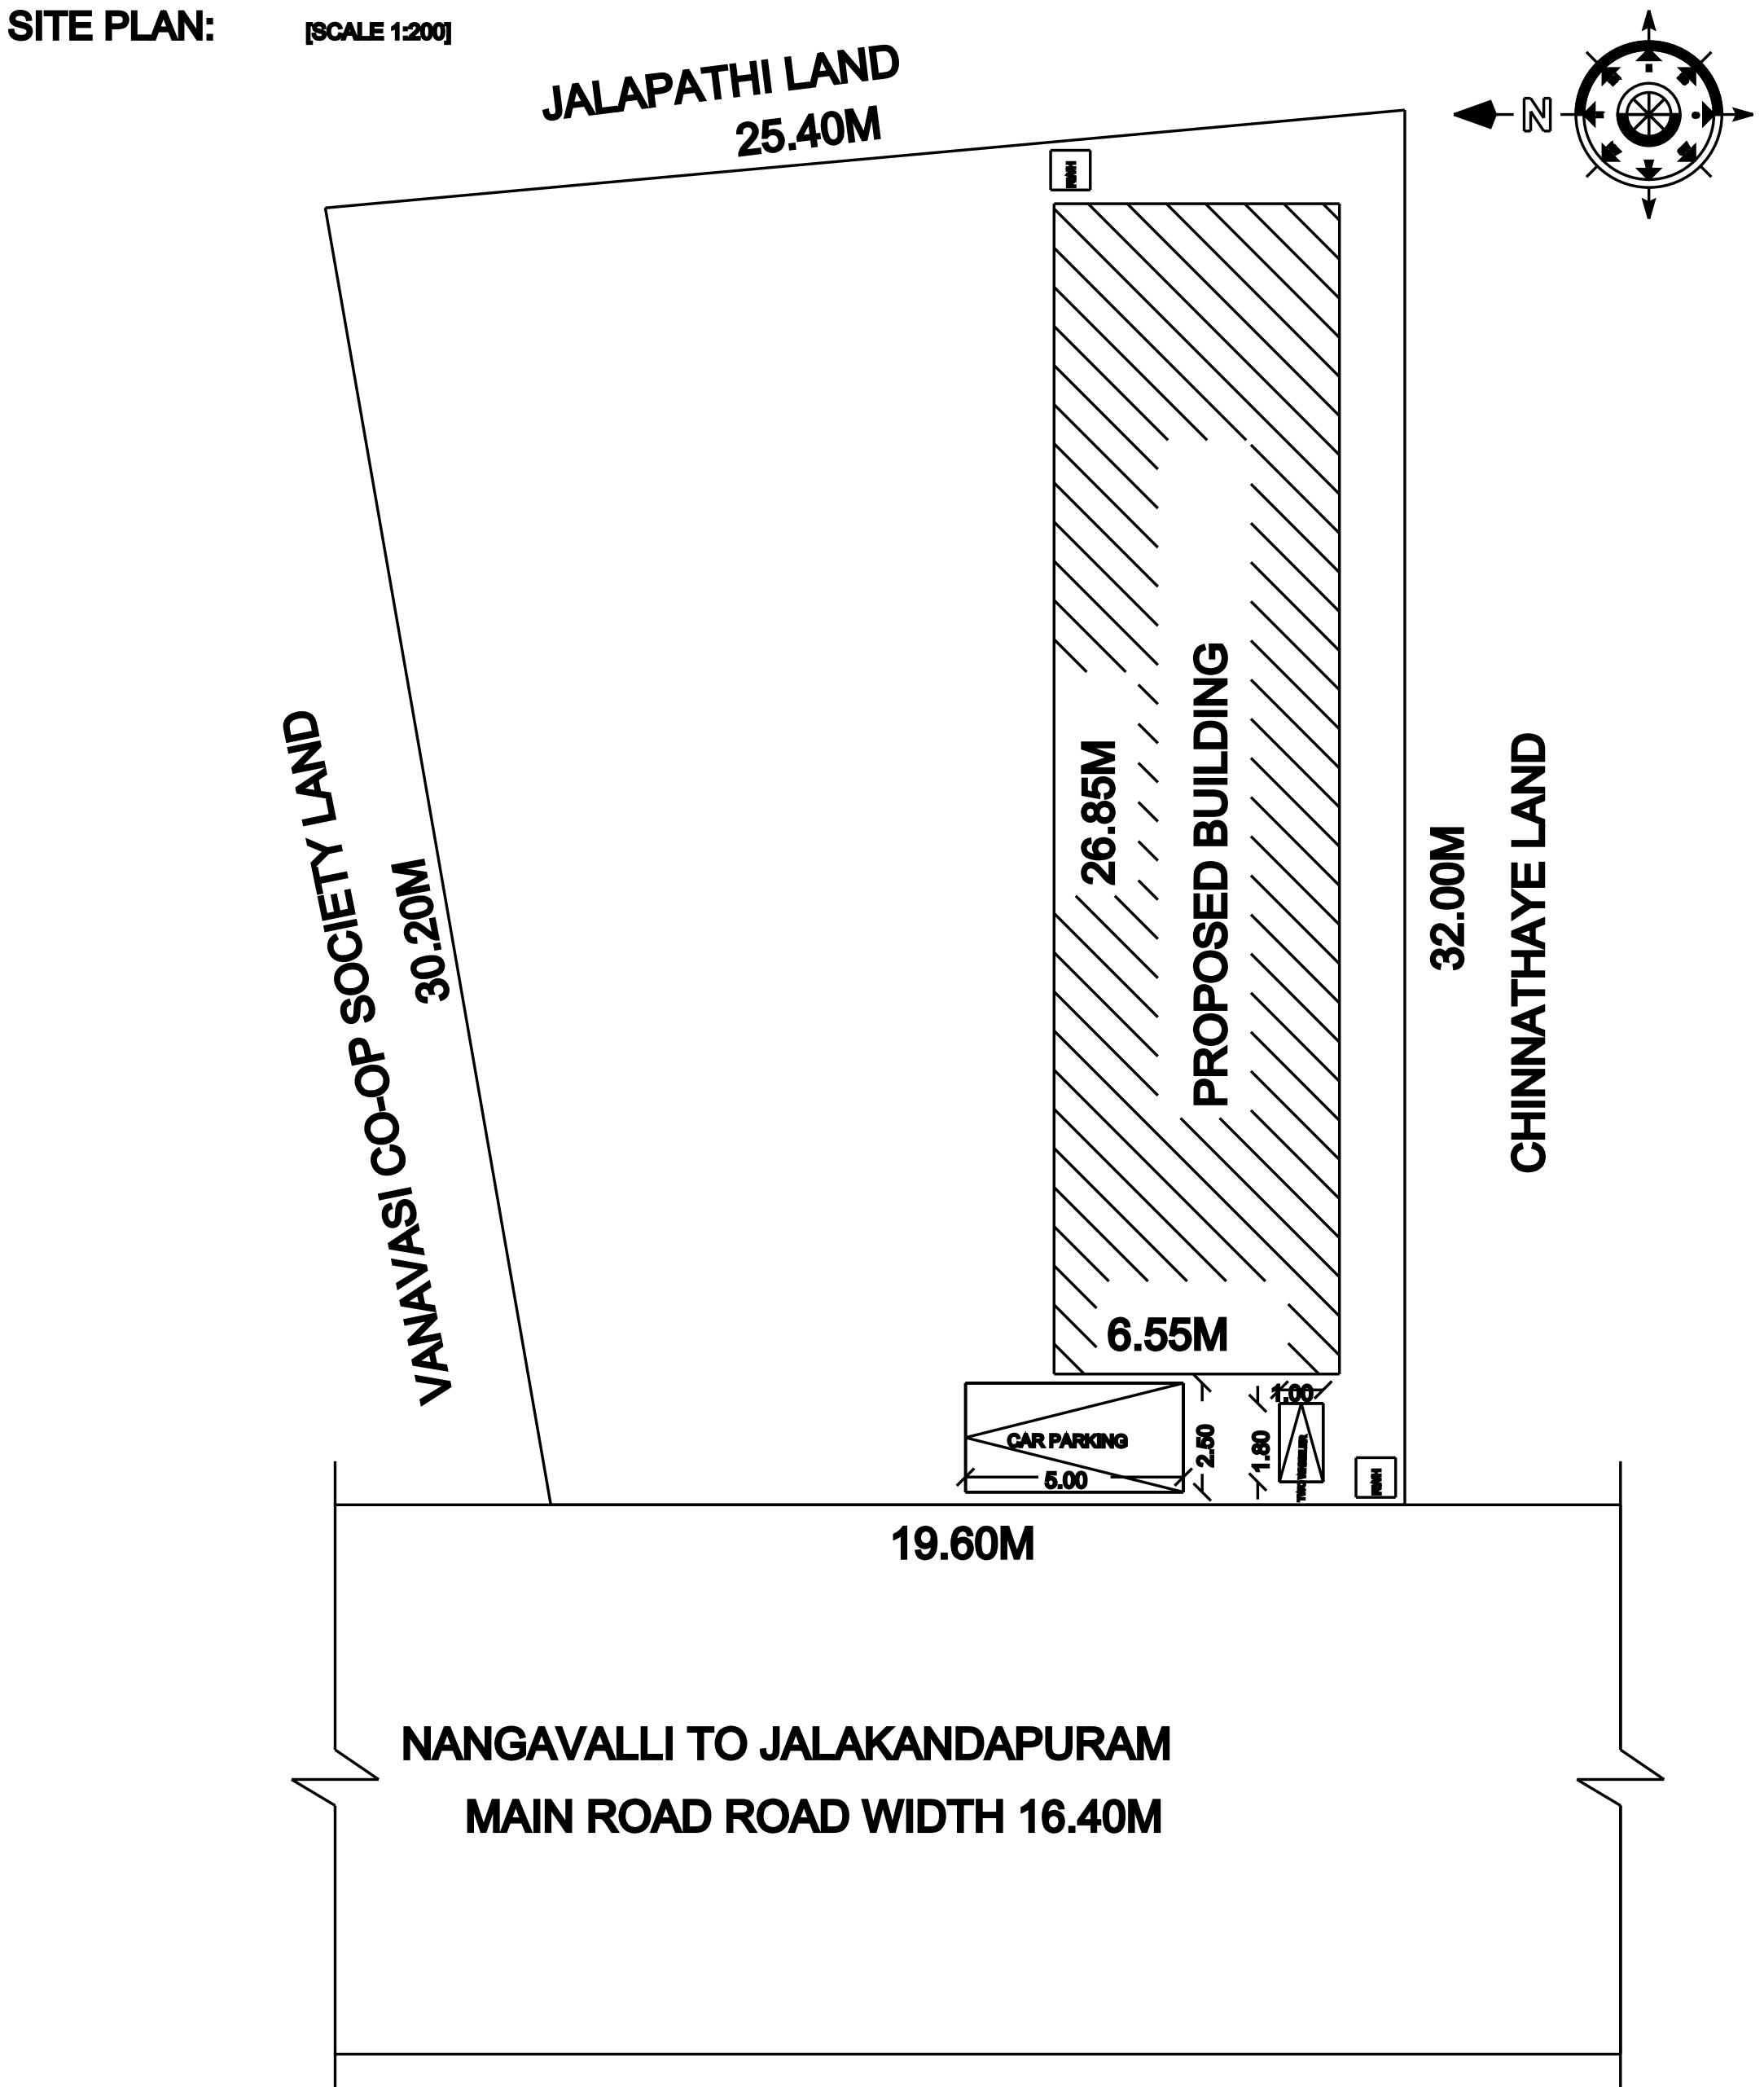

SCALE 1:100
ALL DIMENSIONS ARE IN METER

AREA STATEMENT

DESCRIPTION	SQ.FT	SQ.M
AREA OF SITE		
S.F.NO:118/8B [17 CENT]	7412.00	688.00
PLINTH AREA	1893.05	175.87
CARPET AREA	1496.61	139.04
FSI : 0.256	PLOT COVERAGE 25.56%	





APPLICANT / OWNERS SIGNATURE

[Signature]

REGISTERED ENGINEER / LICENSED SURVEYOR

[Signature]
Er. P. VENKATESAN, D.C.E.,
98/11, Licensed Building Surveyor,
Civil Contractor & Construction,
50/32, Valluvar Street,
NANGAVALLI - Po. 636 454.
Salem-Dt. Cell: 9942963771

OFFICE USE ONLY

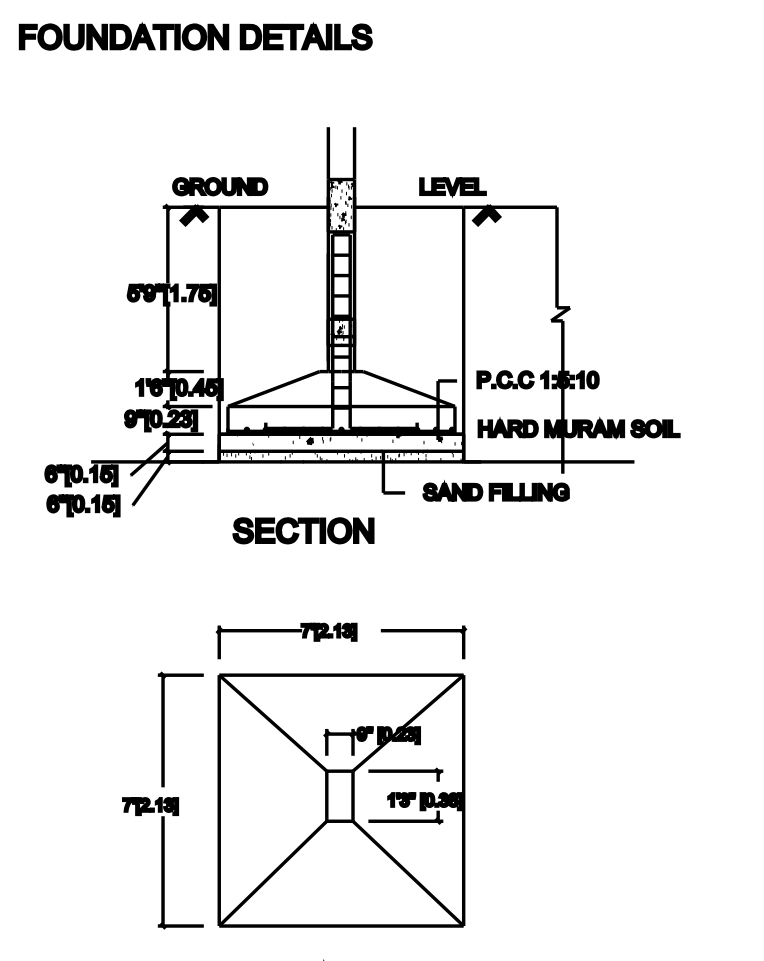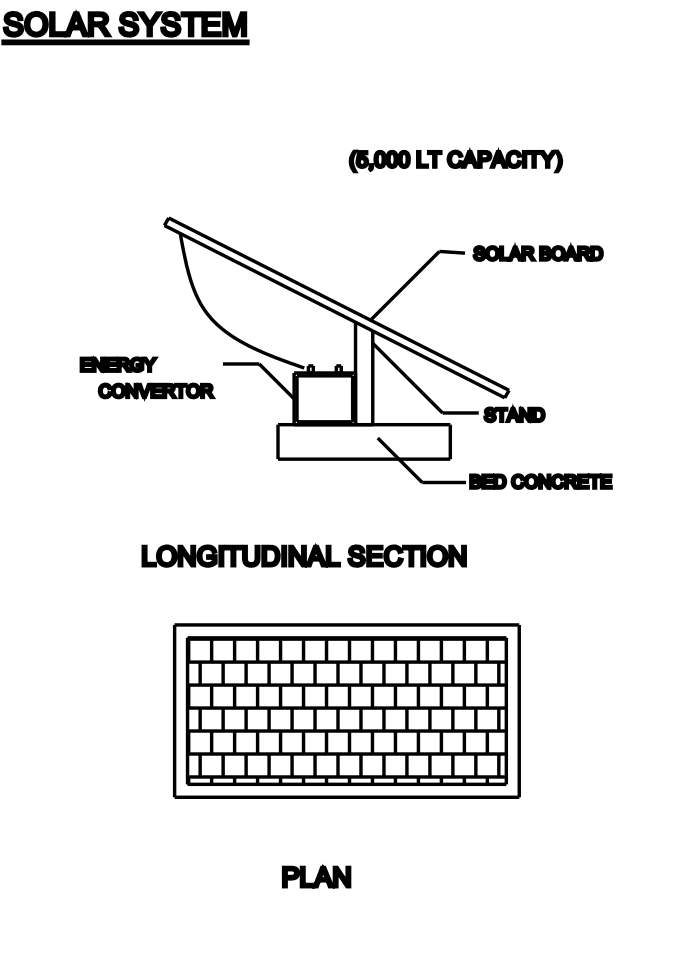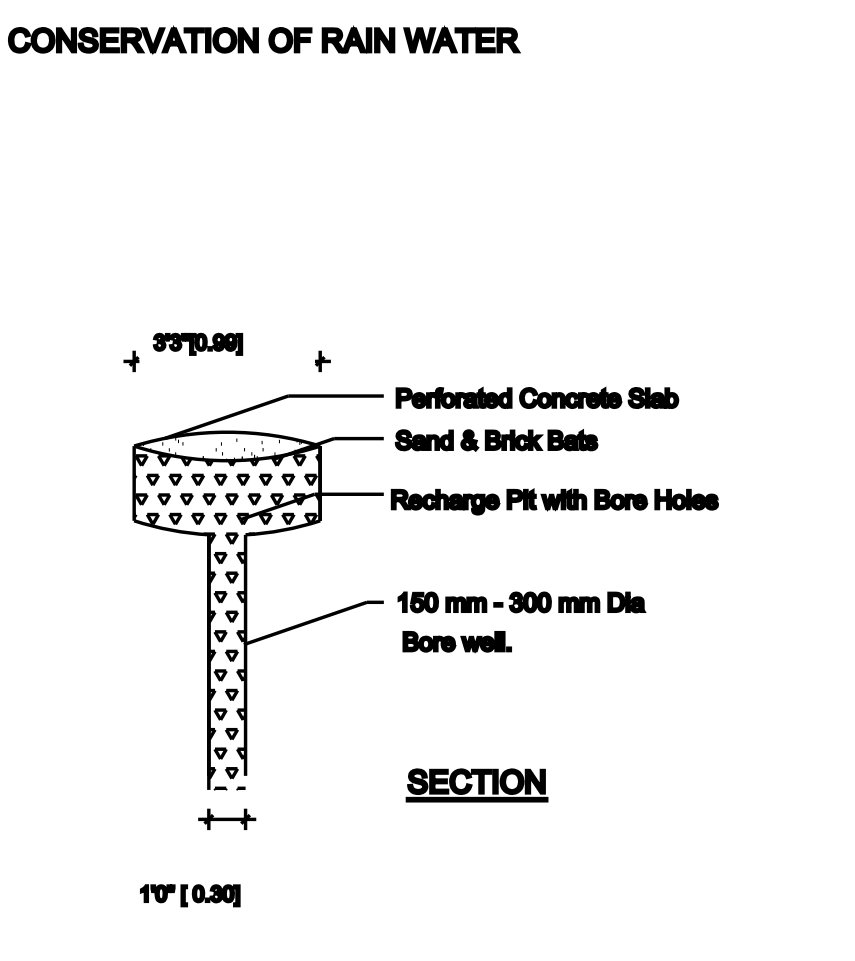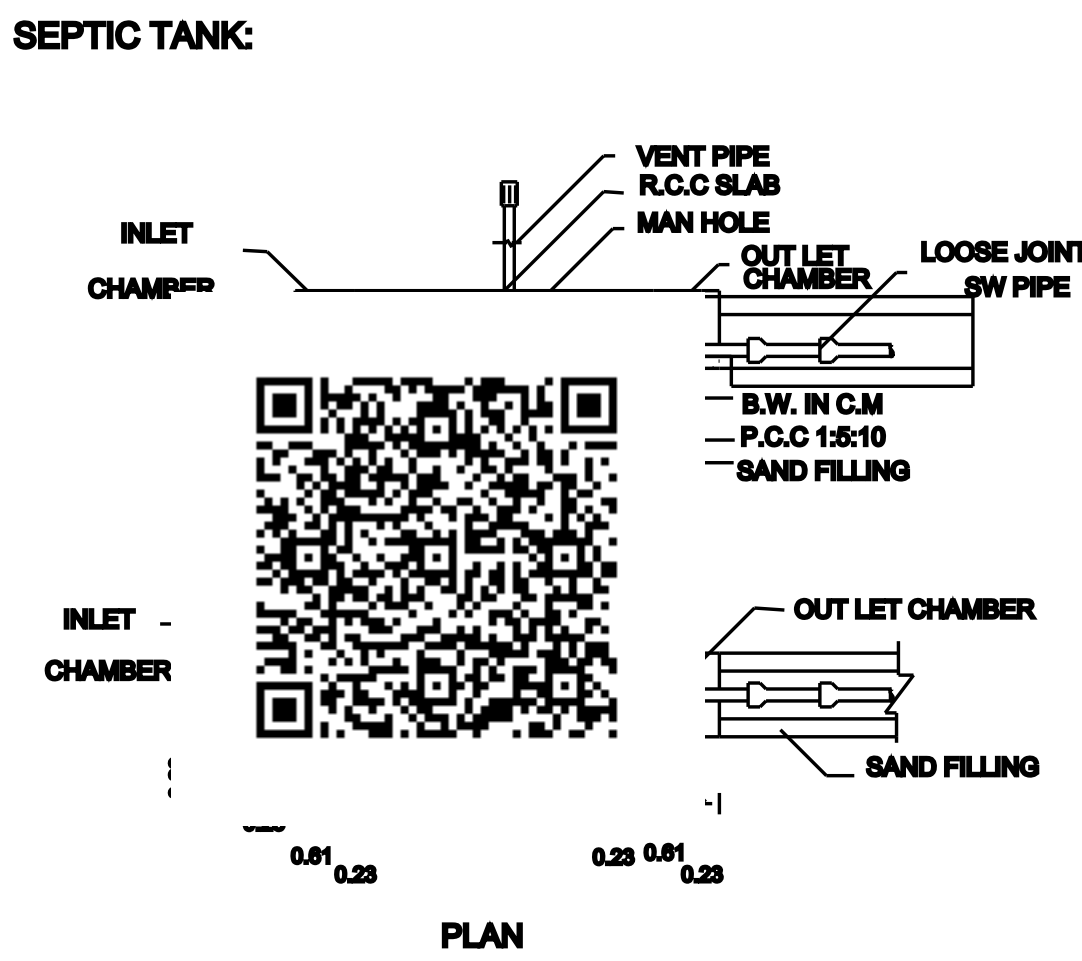

SCHEDULED OF JOINERIES:

RS-1 Rolling Shutter	- 9'6"x8'0" - 2.90x2.44 (5Nos)
RS-2 Rolling Shutter	- 20'0"x8'0" - 6.09x2.44 (1Nos)
RS-3 Rolling Shutter	- 17'0"x8'0" - 5.18x2.44 (1Nos)
D1 - Door	- 2'6"x7'0" - 0.78x2.13 (2Nos)
V-Ventilator	- 3'0"x2'0" - 0.91X0.60 (2Nos)