




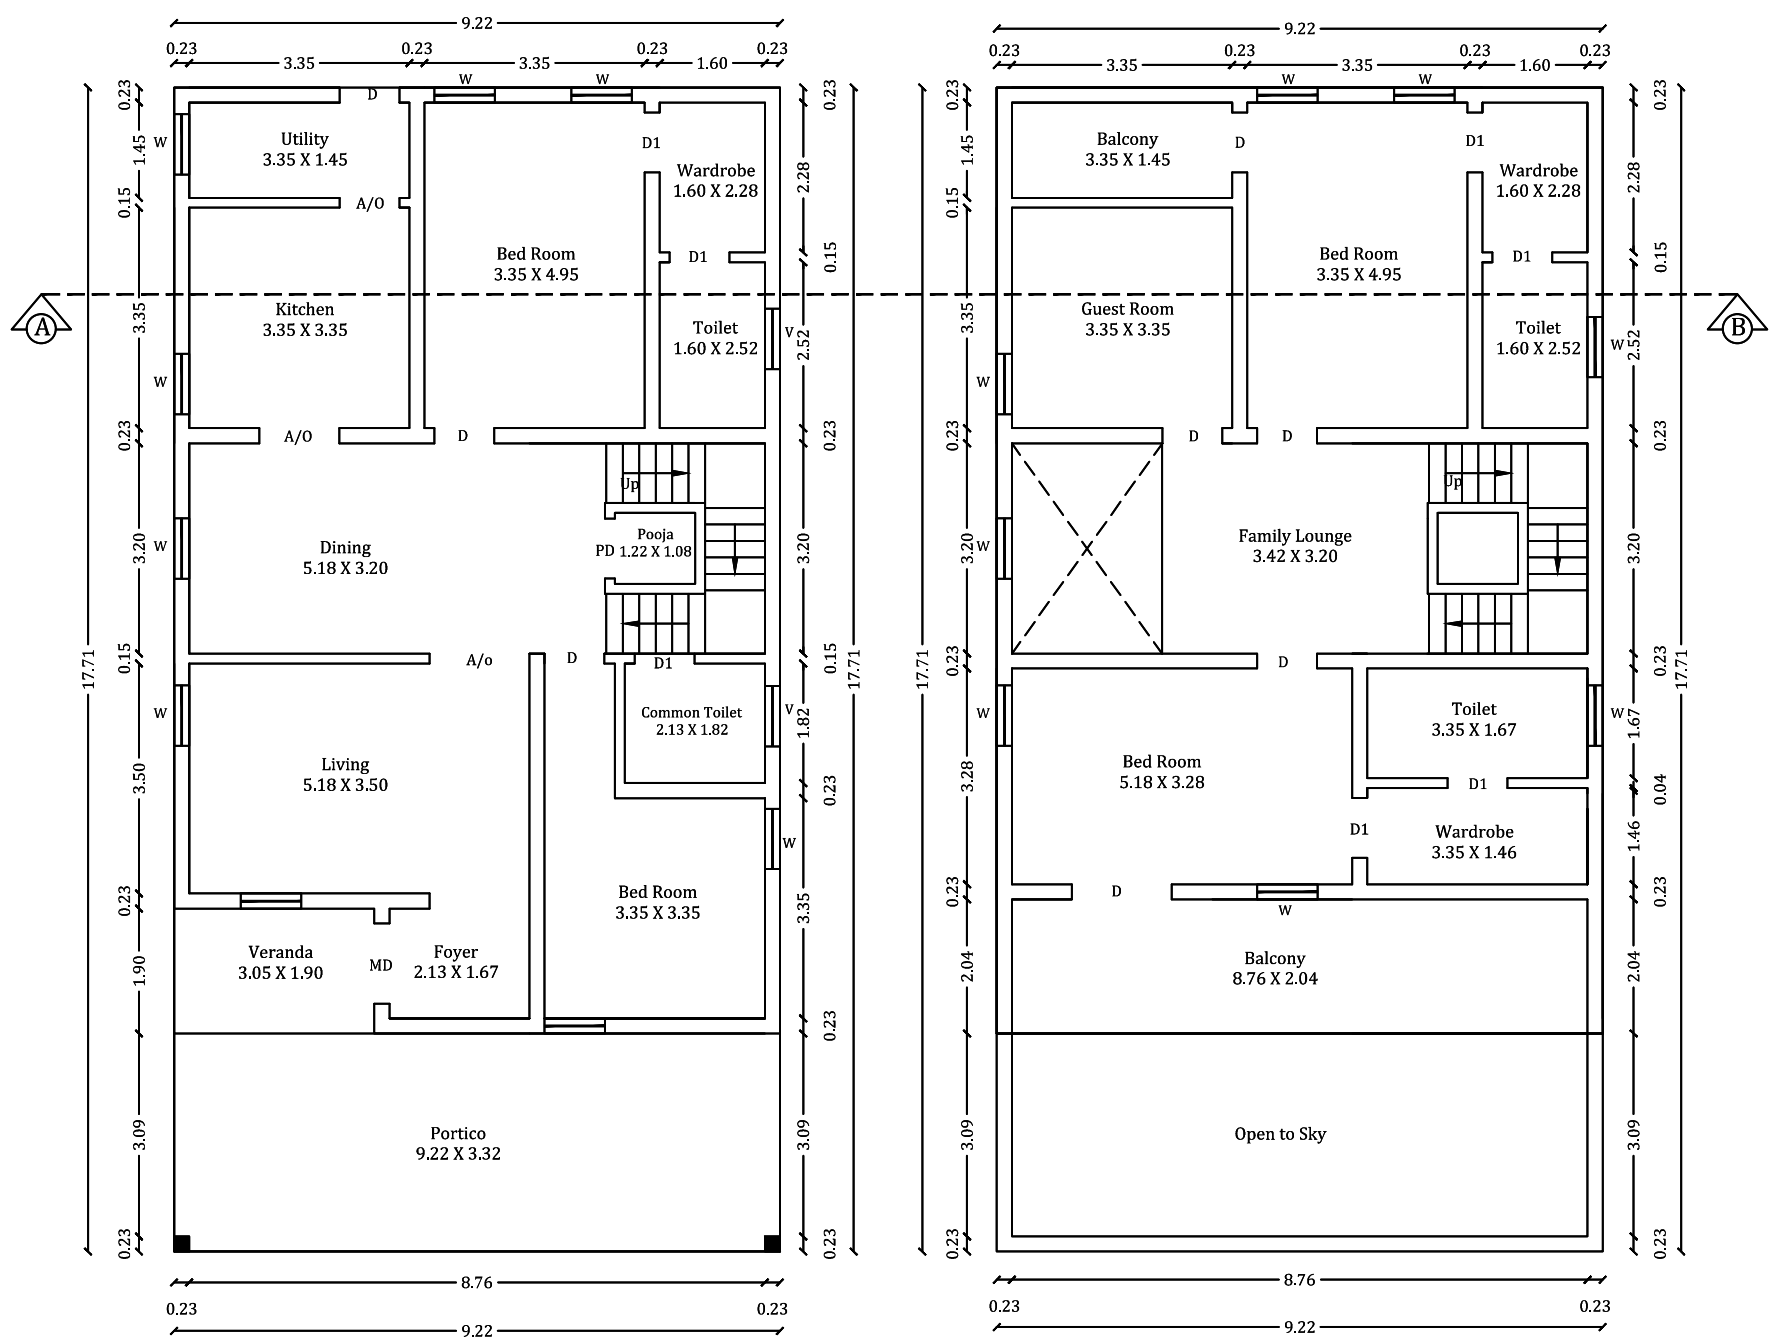


FIRST FLOOR PLAN

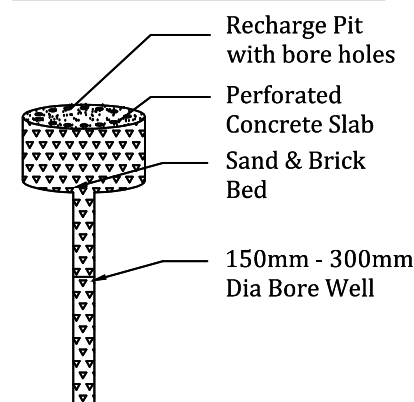

COLUMN DETAILS :-

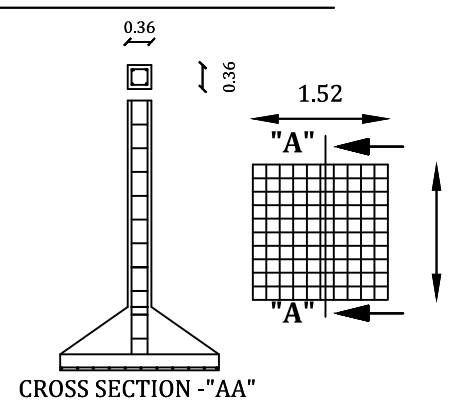


SEPTIC TANK DETAILS :-

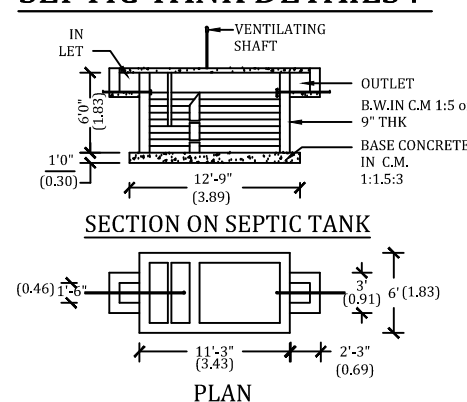

SCHEDULE OF JOINERY :-


S.NO	DESCRIPTION	SIZE IN FT	SIZE IN M
1	DOOR -D	3'3" X 7'0"	1.00 X 2.14
2	DOOR -D1	2'6" X 7'0"	0.76 X 2.14
3	WINDOW - W1	4'0" X 4'0"	1.22 X 1.22
4	WINDOW - W	3'0" X 4'0"	0.91 X 1.22
5	ARCH OPEN -AO	6'0" X 7'0"	1.90 X 2.14
6	VENTILATOR - V	2'0" X 2'0"	0.91 X 0.61

APPLICANT :-

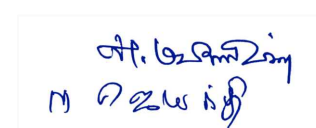

OFFICE USE :-

KEY PLAN :-
(NOT TO SCALE)

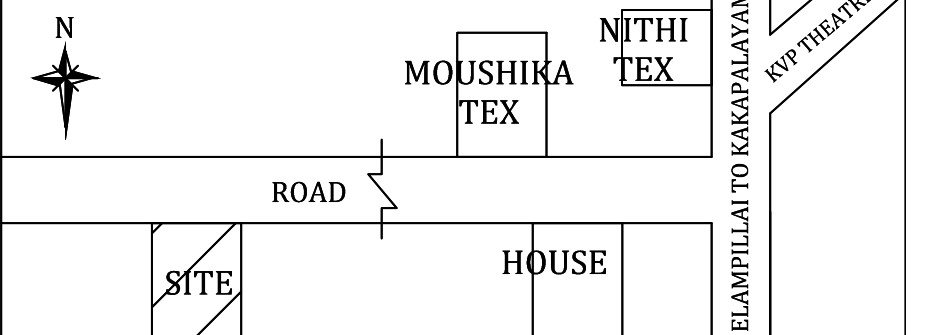

SCALE :-

ALL DIMENSION ARE IN FEET AND METER
SCALE :- 1:100 (OR) 1" = 8'0"

AREA DETAILS :-

S.NO	DESCRIPTION	SQ.FT	SQ.MT
1	AREA OF THE SITE (AS PER DOC)	2558.00	237.64
2	AREA OF THE SITE (AS PER PATT A)	3229.20	300.00
3	GROUND FLOOR AREA	1757.22	163.25
4	FIRST FLOOR AREA	1428.06	132.67
5	TOTAL BUILDING AREA	3185.28	295.92
6	VACANT LAND	800.78	74.39
7	FLOOR SPACE INDEX - 1.25		
8	PLOT COVERAGE - 68.69 %		

ENGINEER :-

