




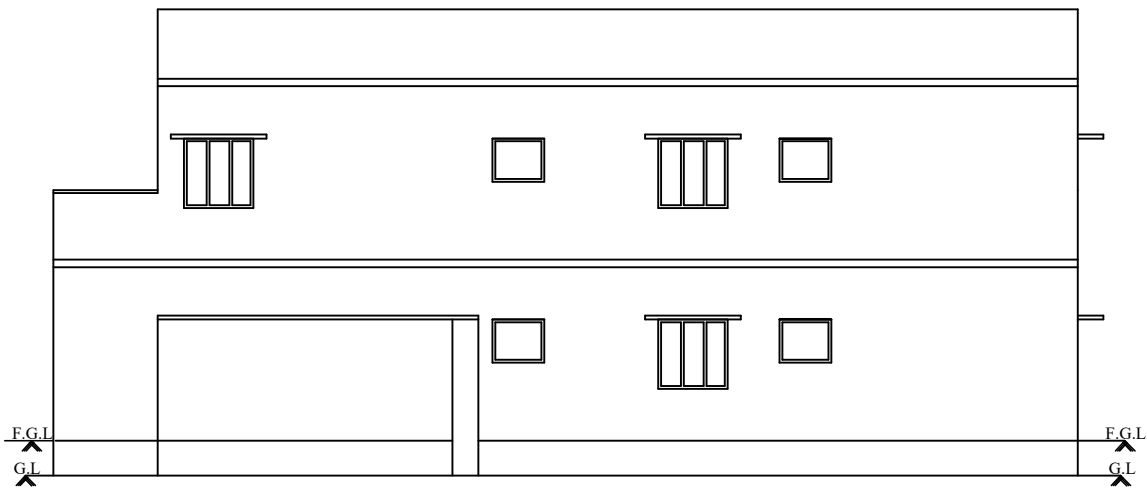

FRONT ELEVATION

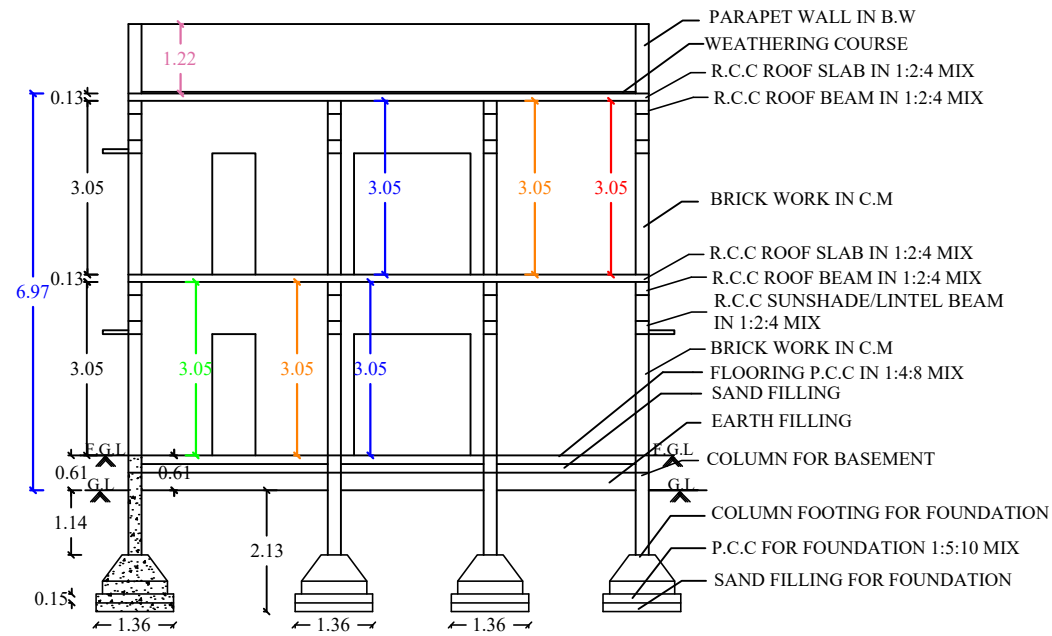

SECTION ON - AA

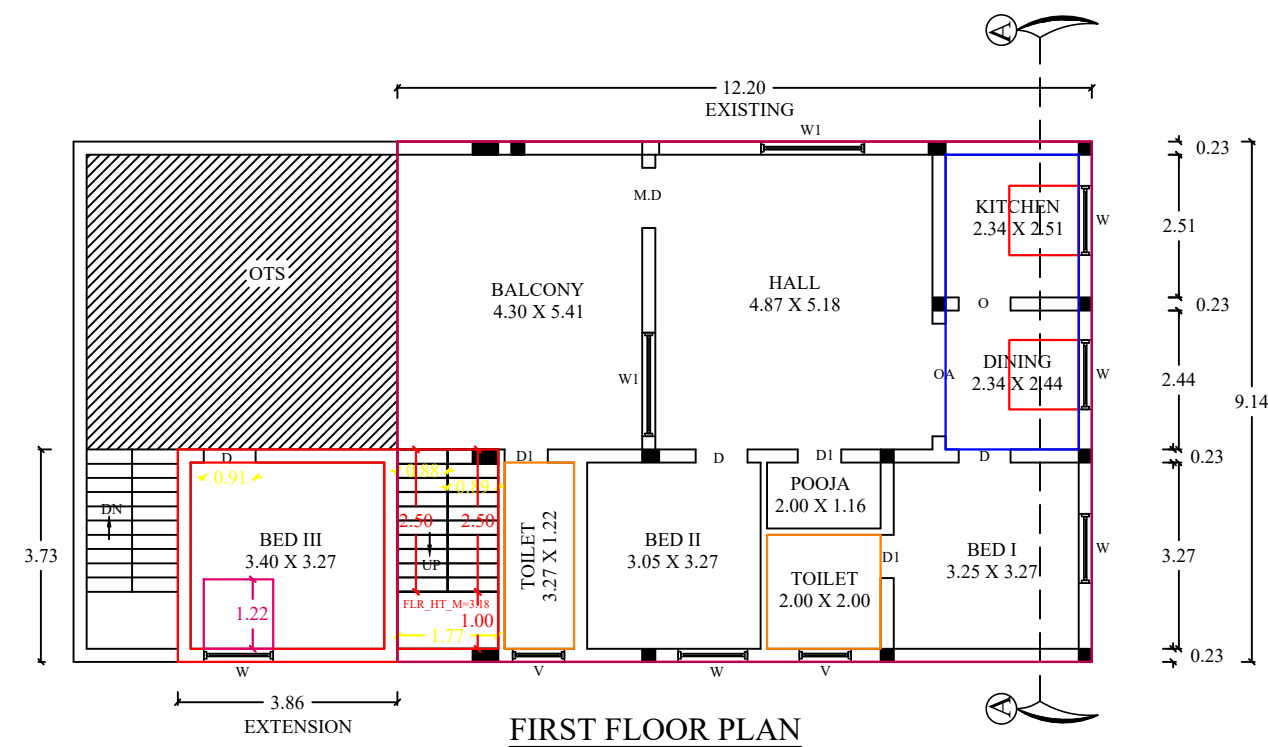


FIRST FLOOR PLAN




PLAN SHOWING THE EXTENSION OF G.FLOOR & F.FLOOR R.C.C ROOF RESIDENTIAL BUILDING BEARING G.FLOOR D.NO : 51/1, S.F NO : 367 /4A1B & 4B (NEW), 367 /4(OLD), WARD NO : 17 AT MARIMUTHALI KATTUVALAVU(STREET-5), P N PATTY TOWN PANCHAYAT, METTUR DAM-6, SALEM DISTRICT.


APPLICANT'S NAME : Mrs. M. LATHA, W/o. MATHIALAGAN.

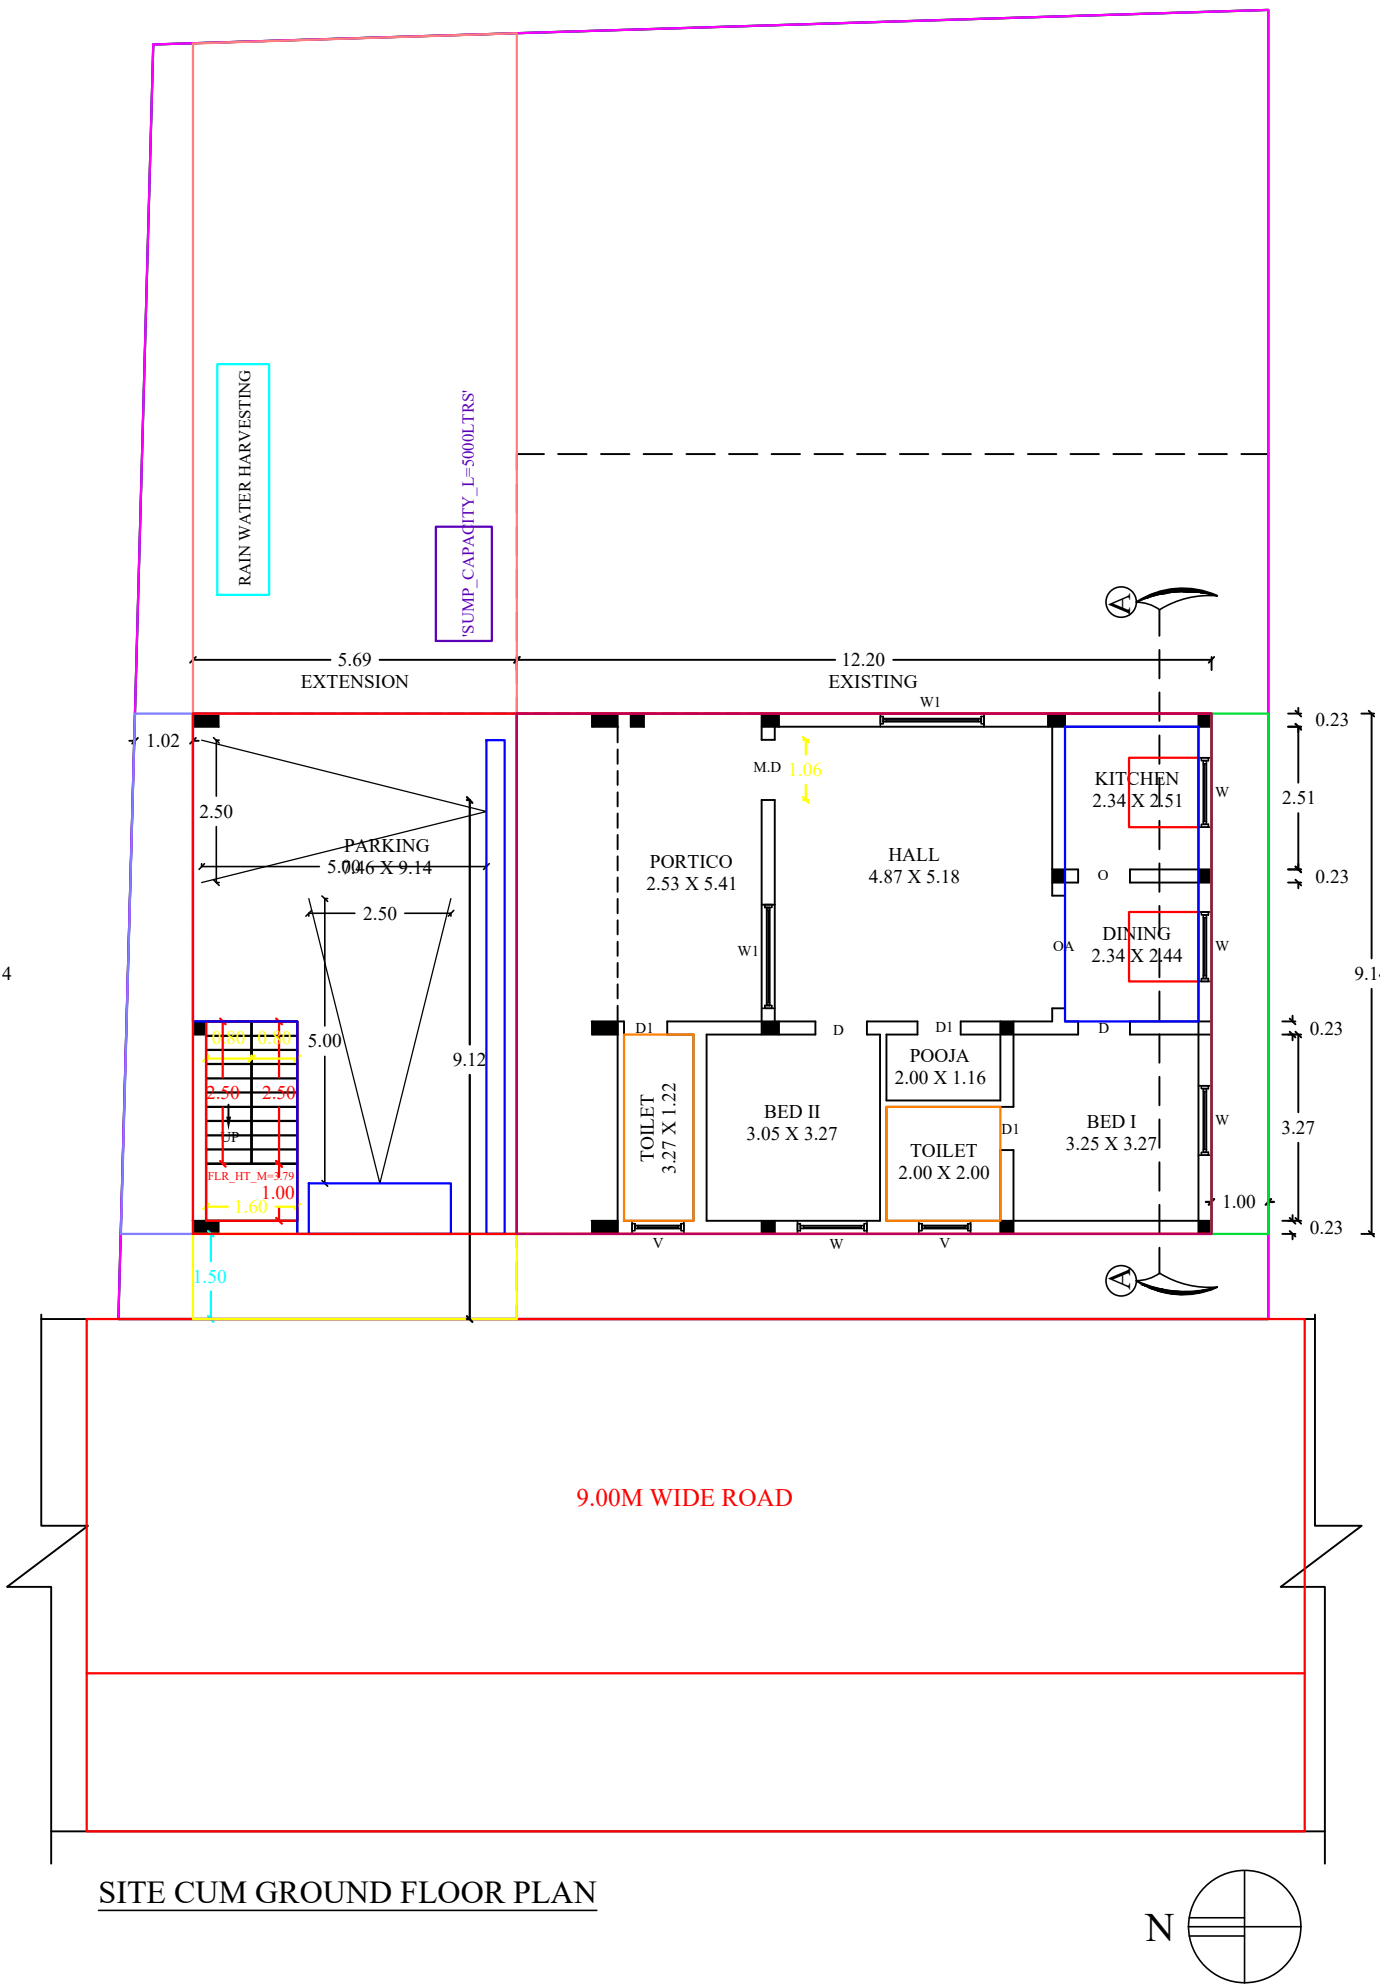


SITE CUM GROUND FLOOR PLAN

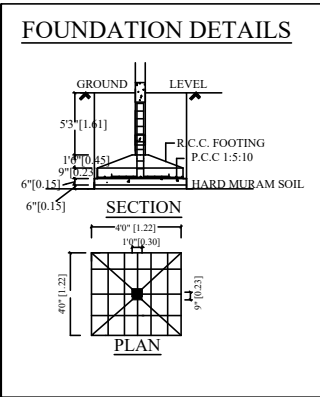


SEPTIC TANK:

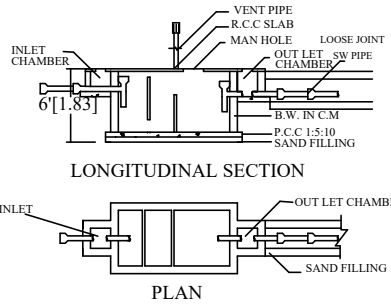


STAIR CASE DETAILS:

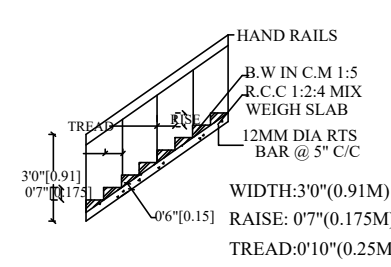


RAIN WATER HARVESTING:

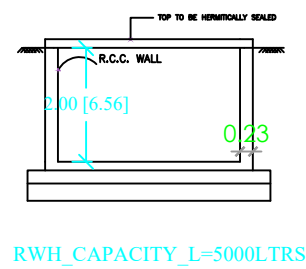

KEY PLAN : NOT TO SCALE

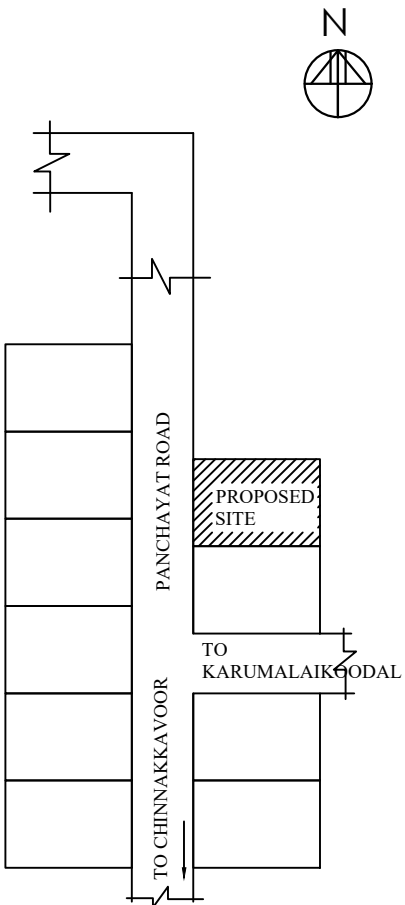

SITE PLAN : SCALE 1: 300

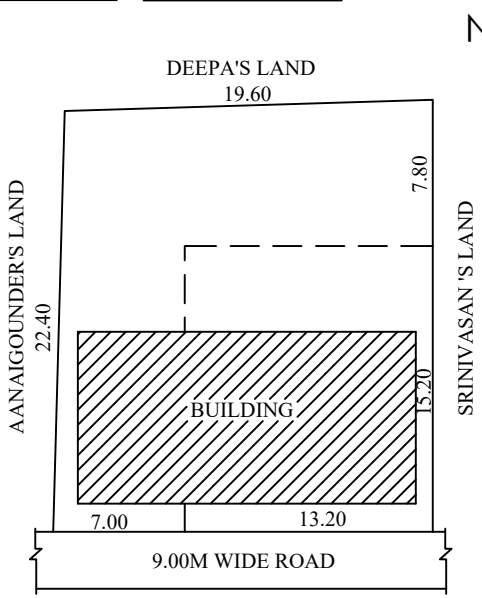

LEGEND:-

- BOUNDRY SHOWN IN -
- PROPOSED SHOWN IN -
- ROAD SHOWN IN -

SCALE :-

ALL DIMENSIONS ARE IN FEET & METER
SCALE 1 : 100 OR 1" = 8'0"

AREA DETAILS:-

1.	AREA OF THE SITE (AS AT SITE)	4859.40 SFT	451.45 SQM
2.	AREA OF THE SITE (DOC NO:1147 /2008)	2175.00 SFT	202.06 SQM
3.	AREA OF THE SITE (DOC NO:4272 /2022)	2663.00 SFT	247.39 SQM
4.	AREA OF THE SITE (DOC-TOTAL)	4837.87 SFT	449.45 SQM
5.	EXISTING P. AREA(G.F)	1200.29 SFT	111.51 SQM
6.	EXISTING P. AREA(F.F)	1200.29 SFT	111.51 SQM
7.	EXTENSION P.AREA(G.F)	559.83 SFT	52.01 SQM
8.	EXTENSION P.AREA(F.F)	155.00 SFT	14.40 SQM
9.	EXTENSION P.AREA(TOTAL)	714.83 SFT	66.41 SQM
10.	VACANT LAND	3077.75 SFT	285.93 SQM

JOINERY DETAILS :-

S.NO	DESCRIPTION	SIZE IN FT	SIZE IN M
1	MAIN DOOR - M.D	3'6" X 7'0"	1.06 X 2.14
2	DOOR - D	3'0" X 7'0"	0.91 X 2.14
3	DOOR - D1	2'6" X 7'0"	0.76 X 2.14
4	WINDOW - W	4'0" X 4'0"	1.22 X 1.22
5	WINDOW - W1	6'0" X 6'0"	1.82 X 1.82
6	OPEN - OA	6'6" X 7'0"	1.98 X 2.14
7	OPEN - O	3'0" X 7'0"	0.91 X 2.14
8	VENTILATOR - V	3'0" X 2'6"	0.91 X 0.76

APPLICANT:-

M. Latha

ENGINEER:-

Er.K.MOHAN, B.E., F.I.V., M.I.E.,
Approved Valuer (F-25356)
Chartered Engineer (M-1755948)
Registered Engineer Grade - I
Pudusampalli, Mettur Dam - 636403,
Salem District, Tamilnadu.