

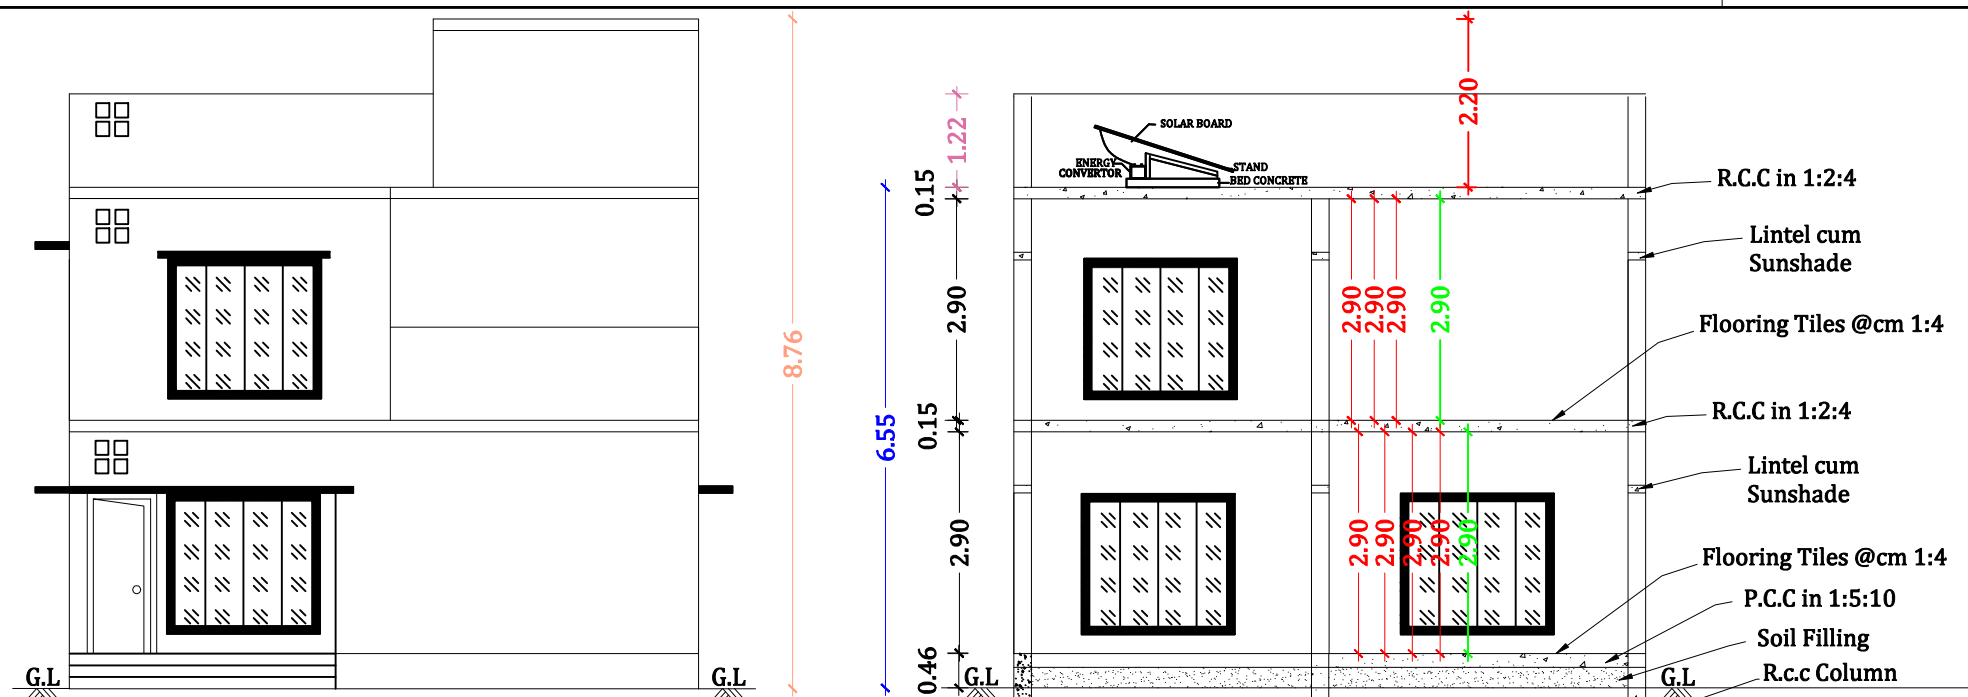
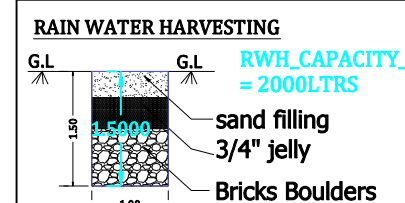


NAME OF THE APPLICANTS :-

**1.Mr.P.KARTHIKEYAN s/o Mr.PARANTHAMAN,
2.Mrs.T.NALINI w/o KARTHIKEYAN**

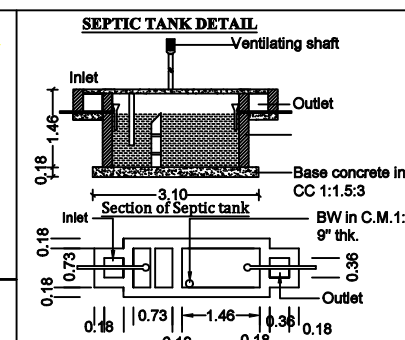


FRONT ELEVATION
SCALE 1:100

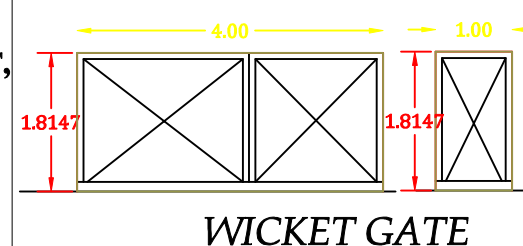


JOINERY DETAILS :-

DESCRIPTION	SIZE IN M
DOOR - D1	1.00 X 2.13
DOOR - D2	0.91 X 2.13
DOOR - D3	0.76 X 2.13
WINDOW - W1	2.00 x 1.84
WINDOW - W2	1.23 x 1.84
OPEN - O	0.91 x 2.13
VENTILATOR - V	0.60 x 0.60

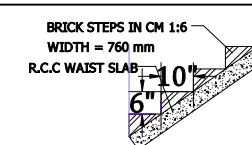


STAIRCASE DETAILS


(NOT TO SCALE)	
STAIRCASE DETAILS	
TREAD	250mm
RISER	150mm
WIDTH	760mm

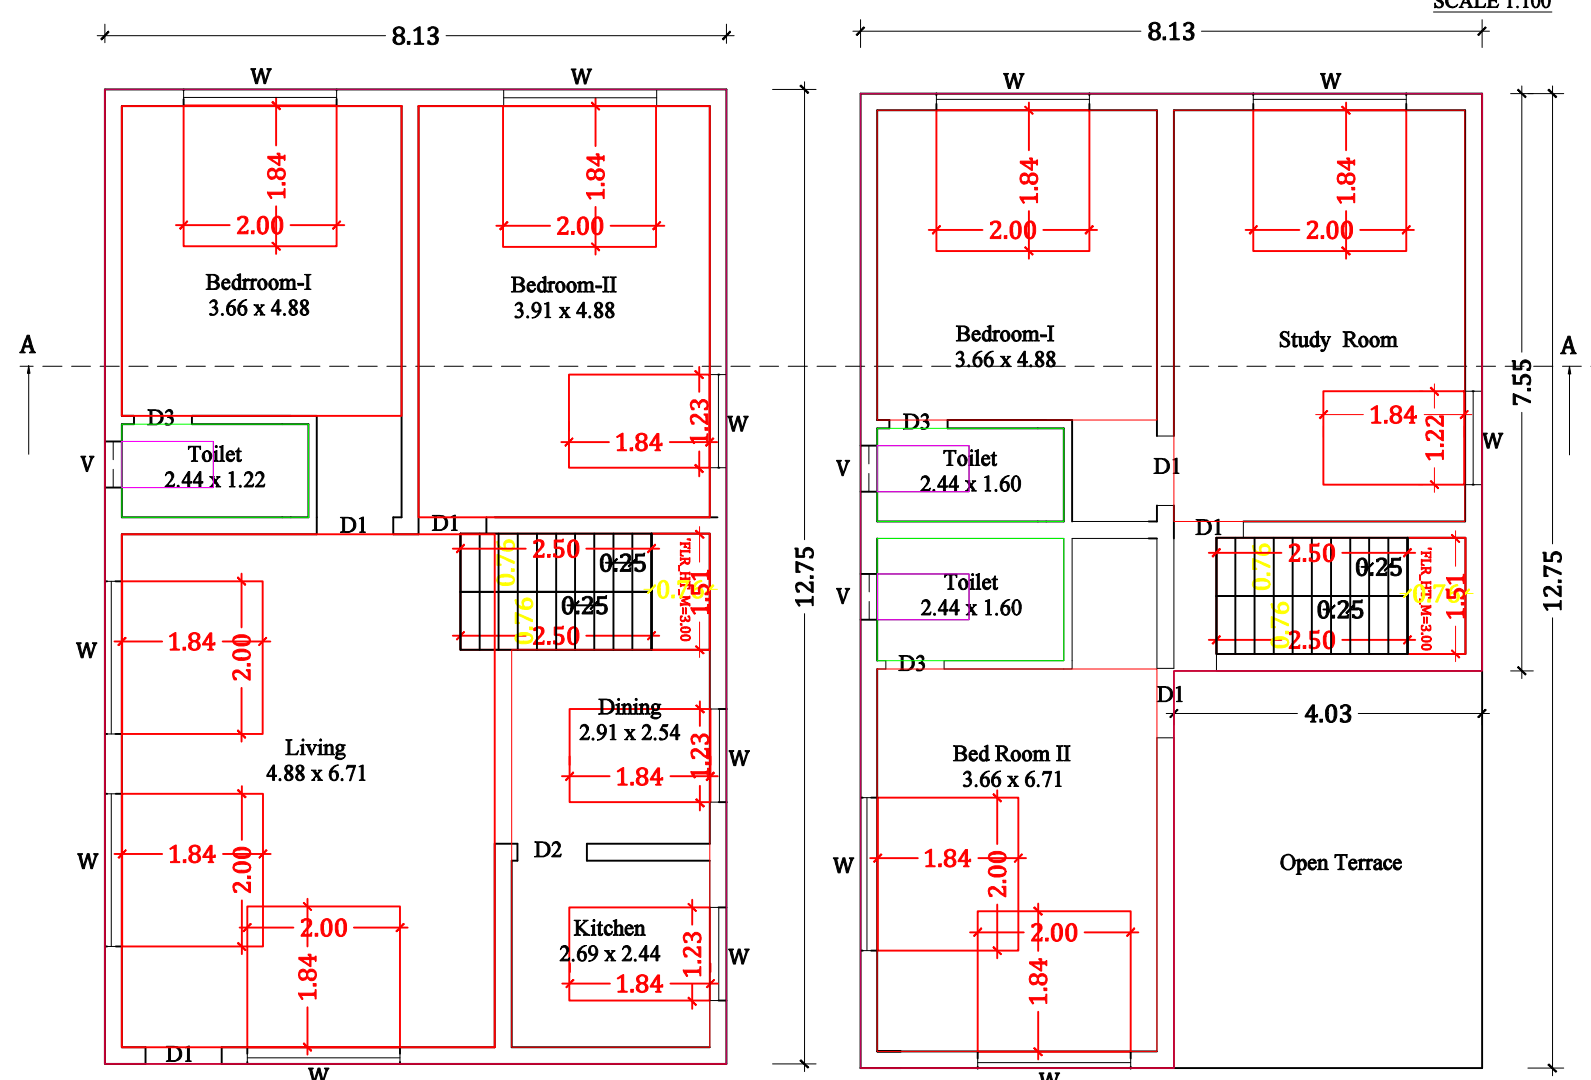

GROUND FLOOR PLAN
SCALE 1:100

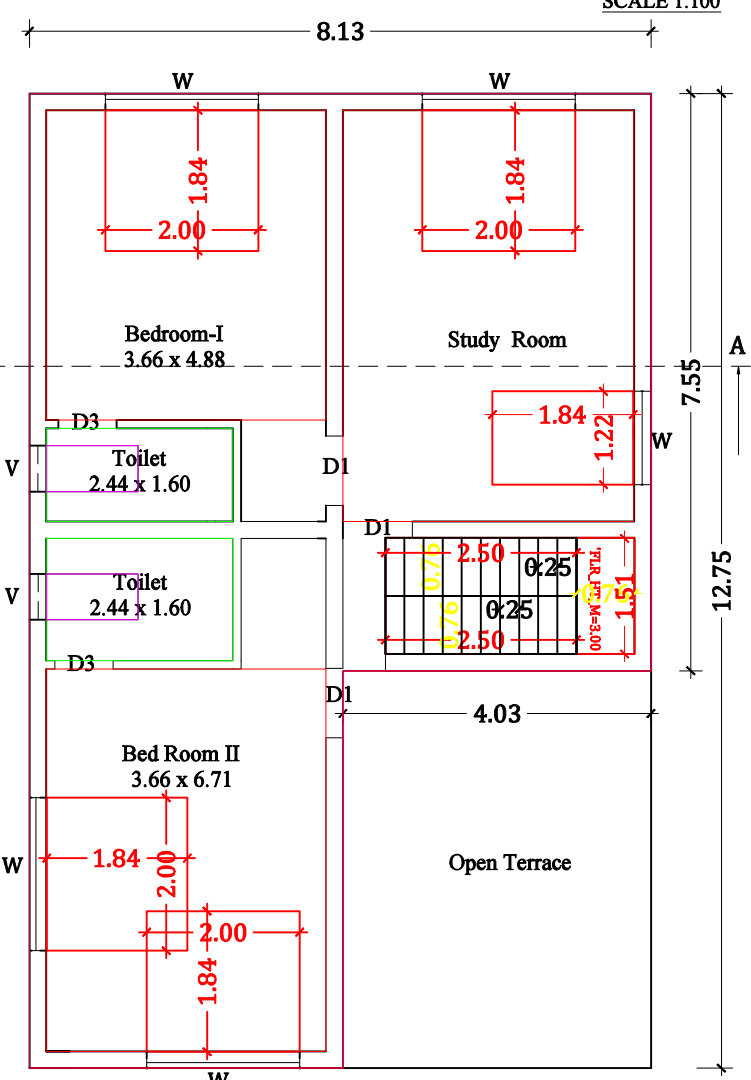


FIRST FLOOR PLAN
SCALE 1:100

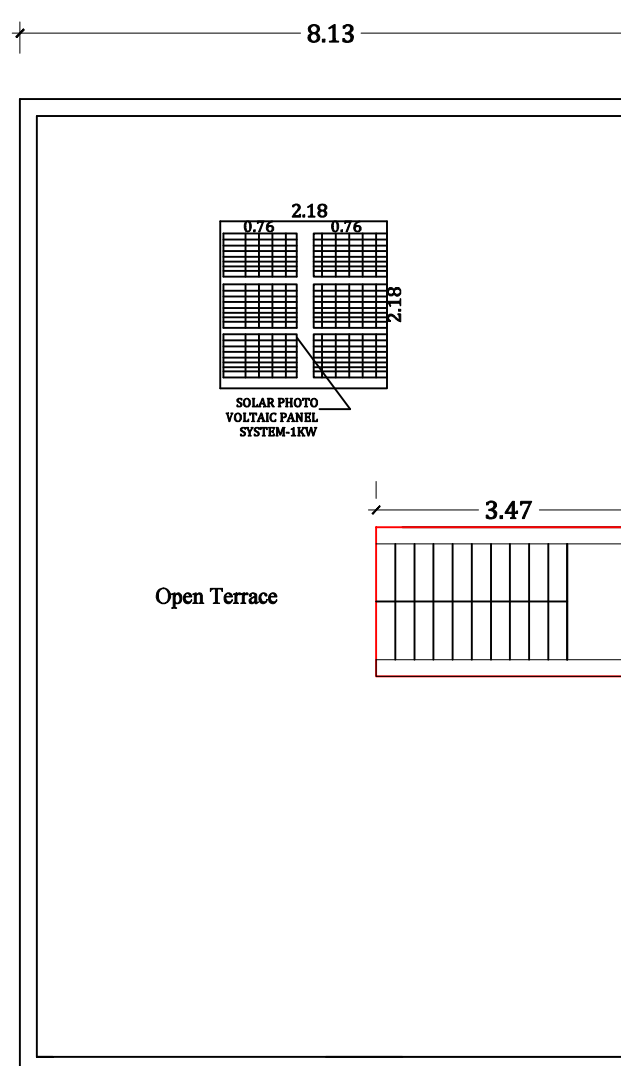


TERRACE FLOOR PLAN
SCALE 1:100

SITE PLAN:
Scale-1:200

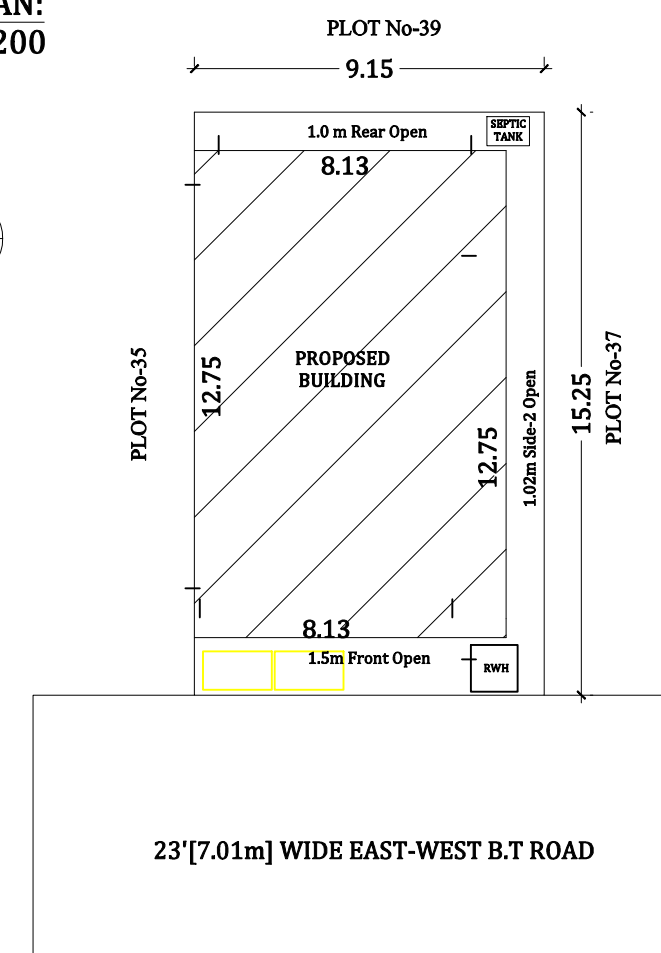

KEY PLAN:
Not to Scale

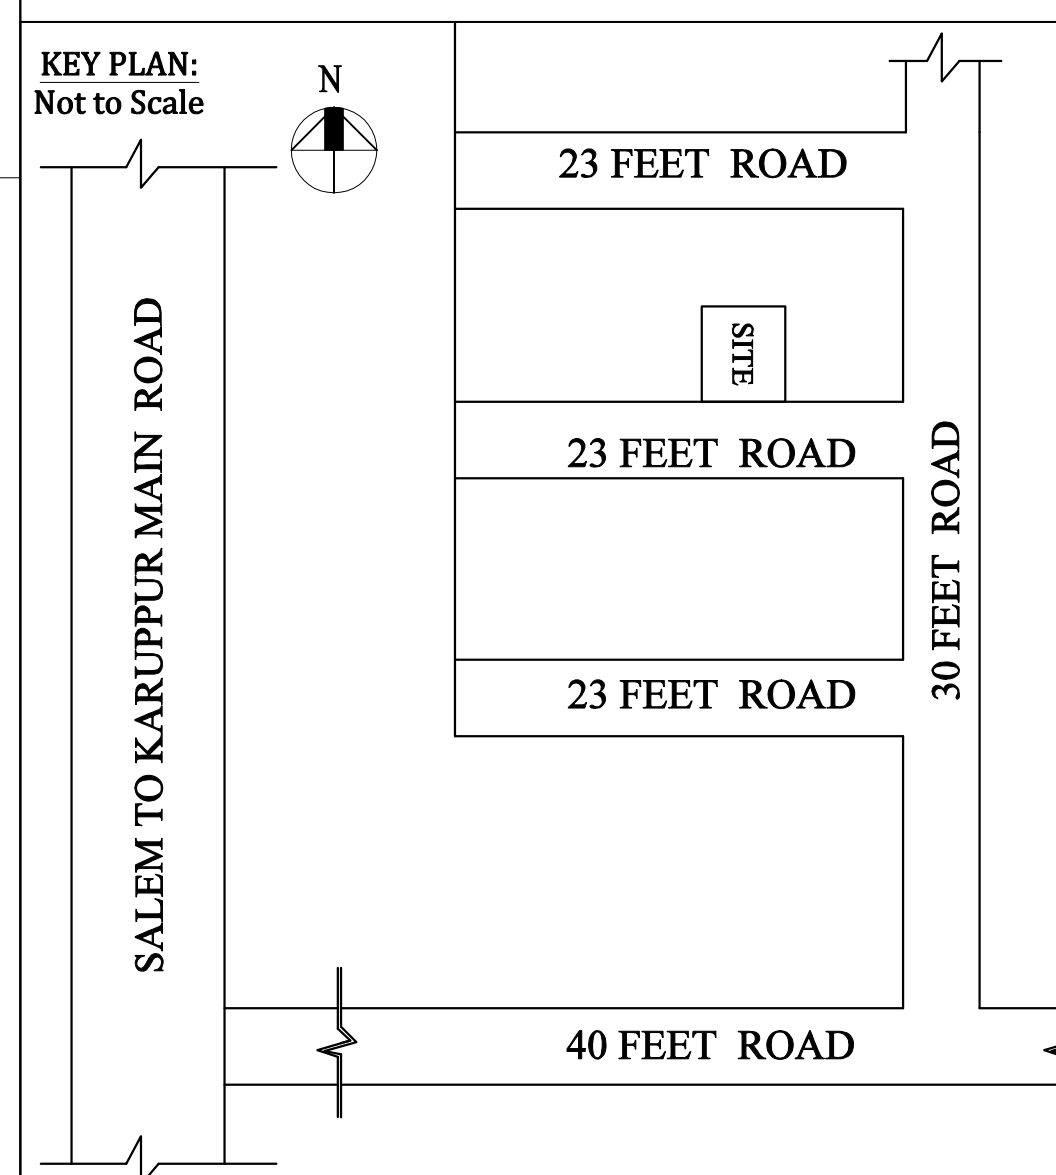**OFFICE USE :**

AREA DETAILS :-

I.	AREA OF THE SITE :-		
	TOTAL LAND AREA (AS PER DOCUMENT)		
		139.53 S.M	1500.0 S.FT
II.	RESIDENTIAL BUILDING AREA :-		
2.	GROUND FLOOR AREA	103.66 S.M	1114.60 S.FT
3.	FIRST FLOOR AREA	82.70 S.M	889.25 S.FT
4.	TOTAL FLOOR AREA	186.36 S.M	2003.85 S.FT
5.	VACANT LAND AREA	35.87 S.M	385.40 S.FT

APPLICANT :

1. P. ymlhku =
2. P. ymlhku =

ENGINEER :

**Er.P.SATHEESWARAN.,D.C.E.,
CONSULTING CIVIL ENGINEER,
LICENSED BUILDING SURVEYOR
4,ANJANEYAR KOVIL STREET.,
KARUPPUR, SALEM - 636012 .
Cell : 9443203366. 9994645929**