



PLAN SHOWING THE PROPOSED CONSTRUCTION OF GROUND & FIRST FLOOR PLAN OF R.C.C TERRACED RESIDENTIAL BUILDING IN S.F.NO - 113/30 , NEW WARD-2(OLD WARD-1), PLOT NO-16(West side part), KATTUVATTAM, KANNANKURICHI TOWN PANCHAYAT, SALEM TALUK & DISTRICT.
(PLOT APPROVAL NO-18/2021-22).


NAME OF THE APPLICANT = 1. Mr.T.SANTHOSH KUMAR S/o Mr. THANGAVEL,
2. Mr.R.VENKATESAN S/o Mr. RANGASAMY,
3. Mr.M.MOHAN RAJ S/o Mr. MANICKAM,
4. Mr.G.BALAN S/o Mr. GOVINDASAMY.

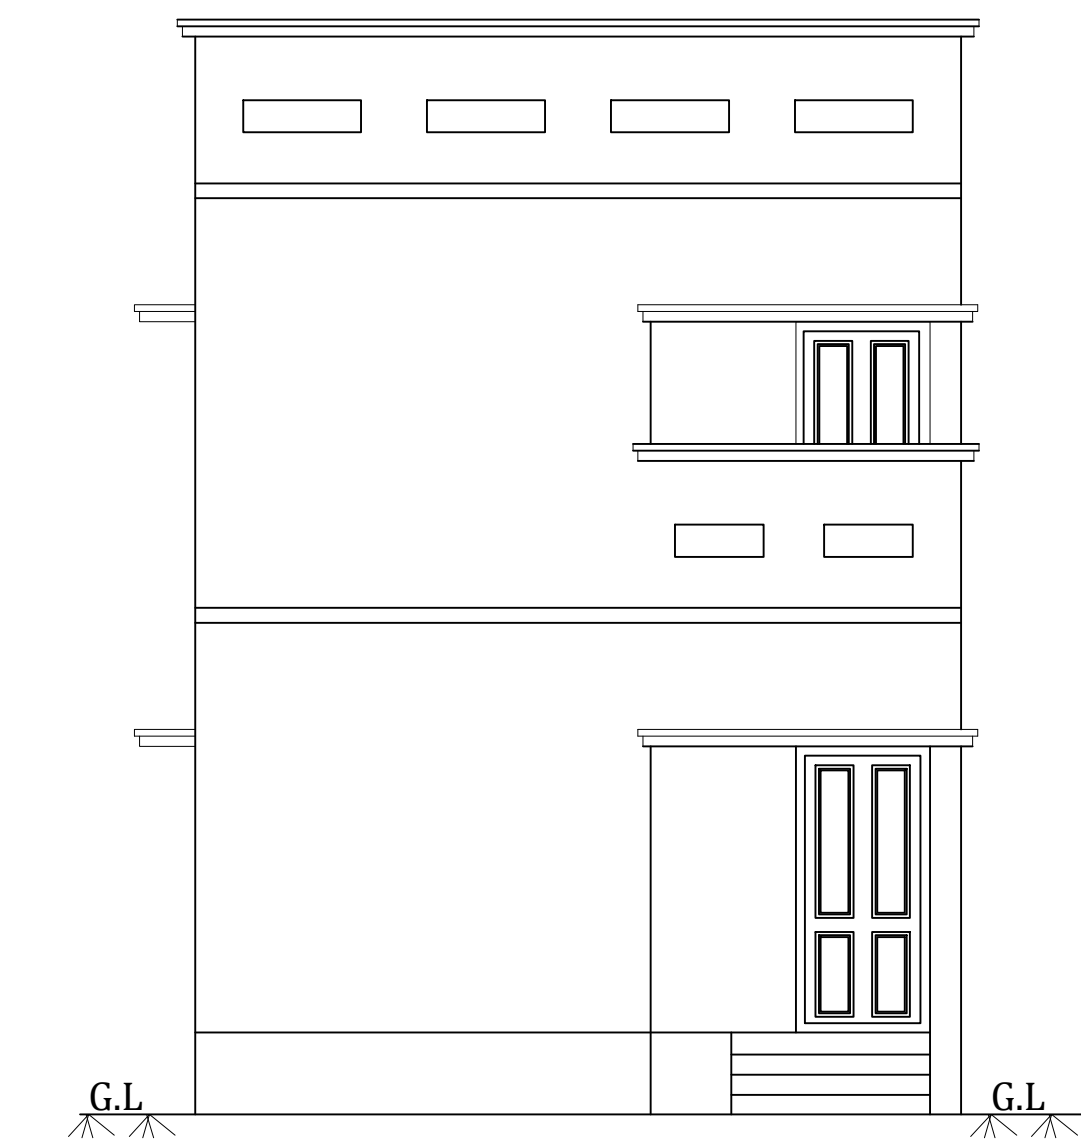


ELEVATION

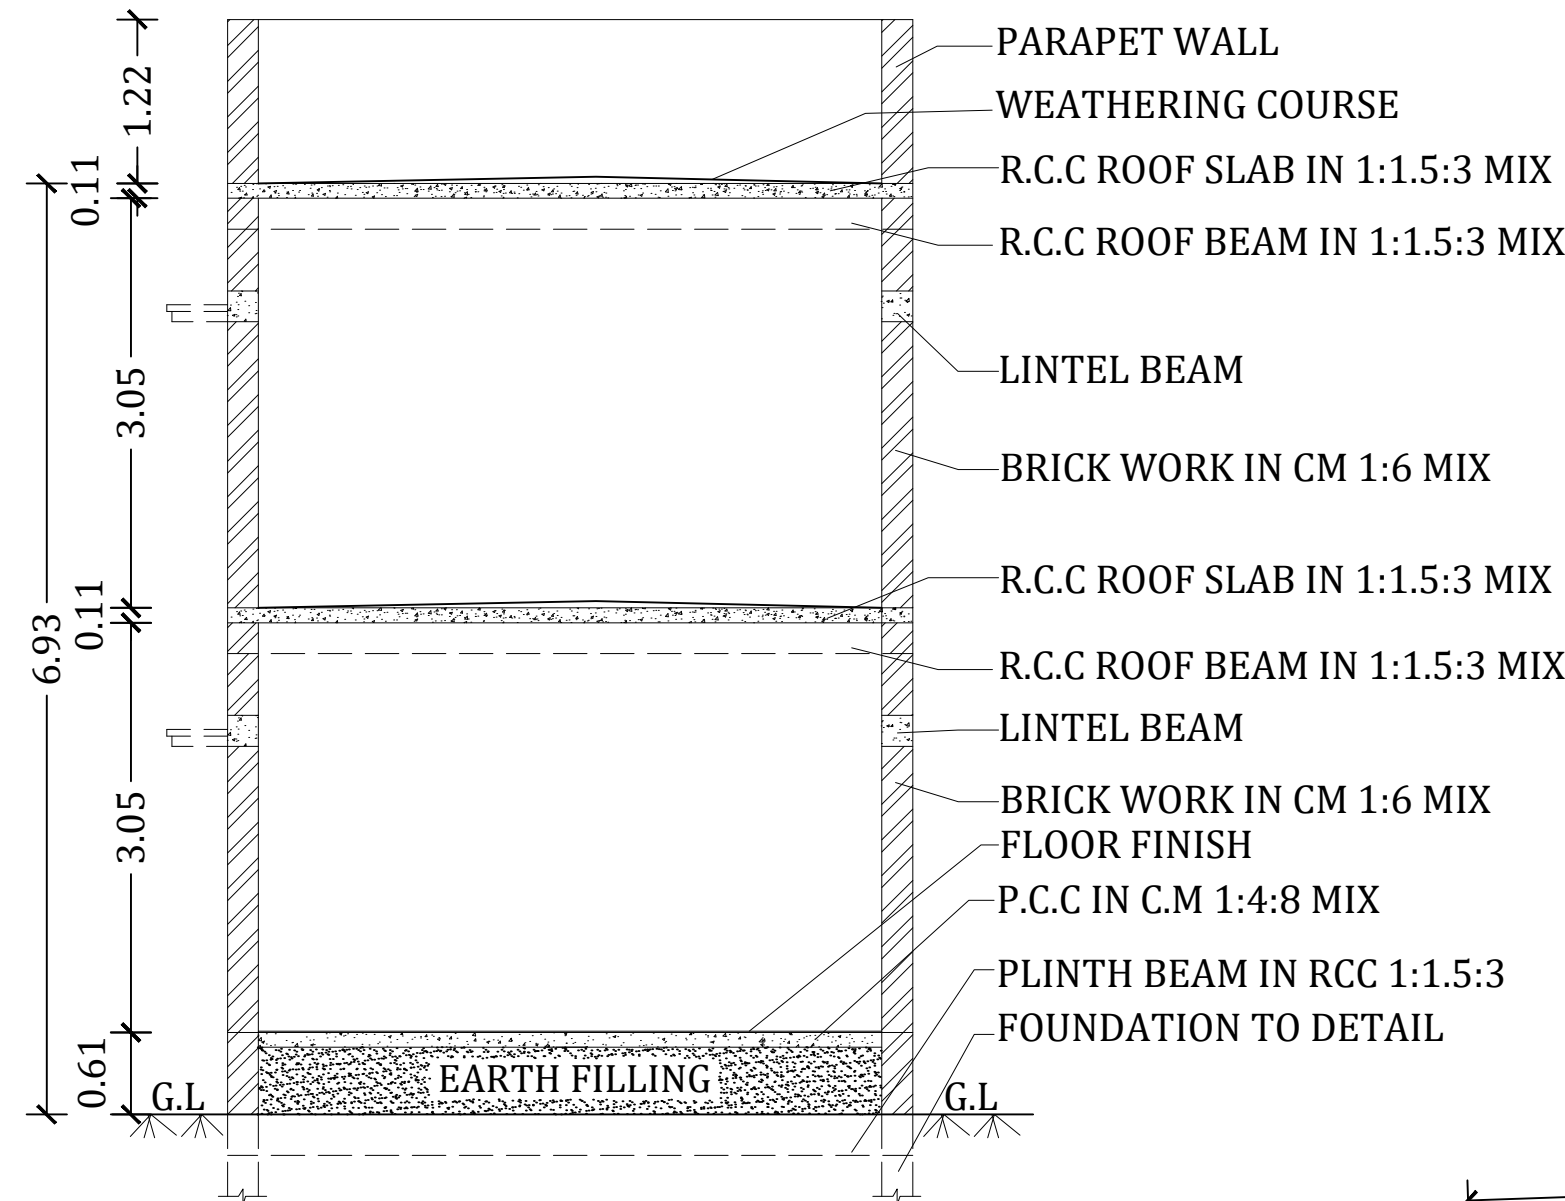


SECTION AT AA

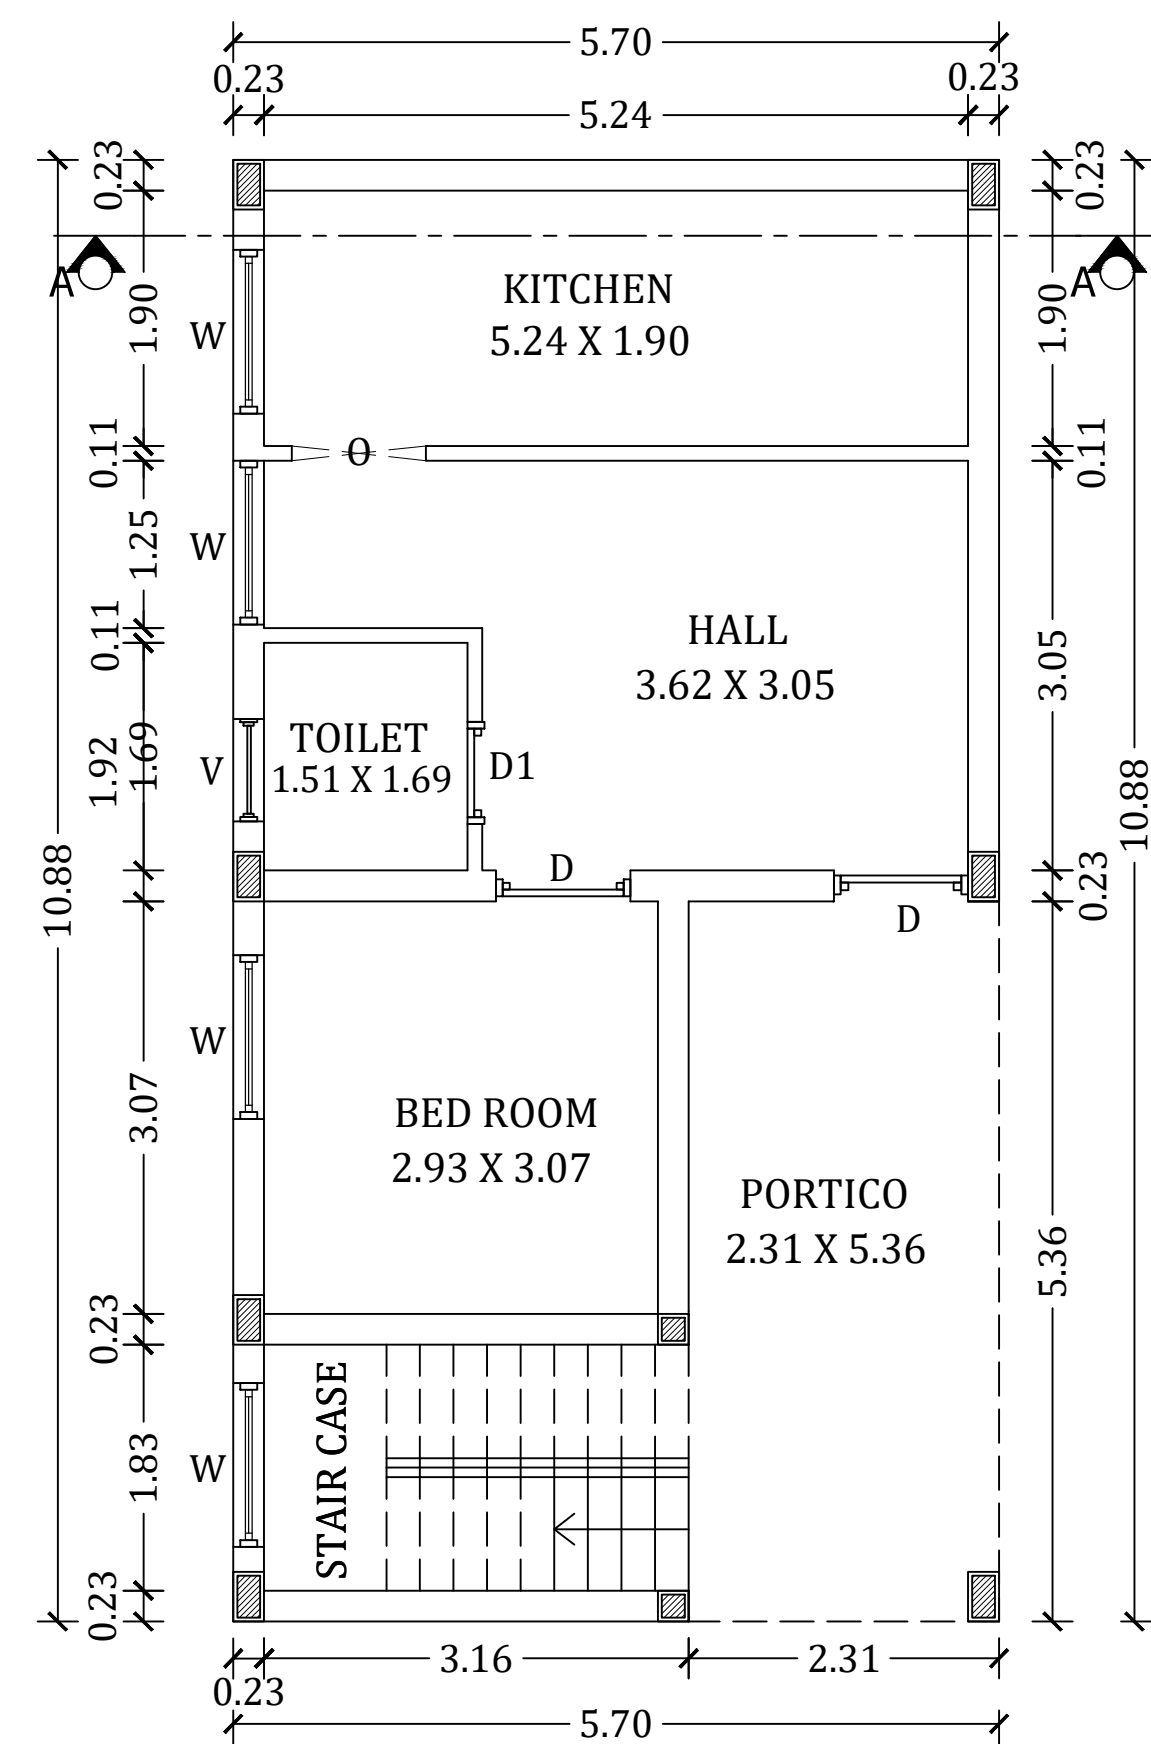

GROUND FLOOR PLAN



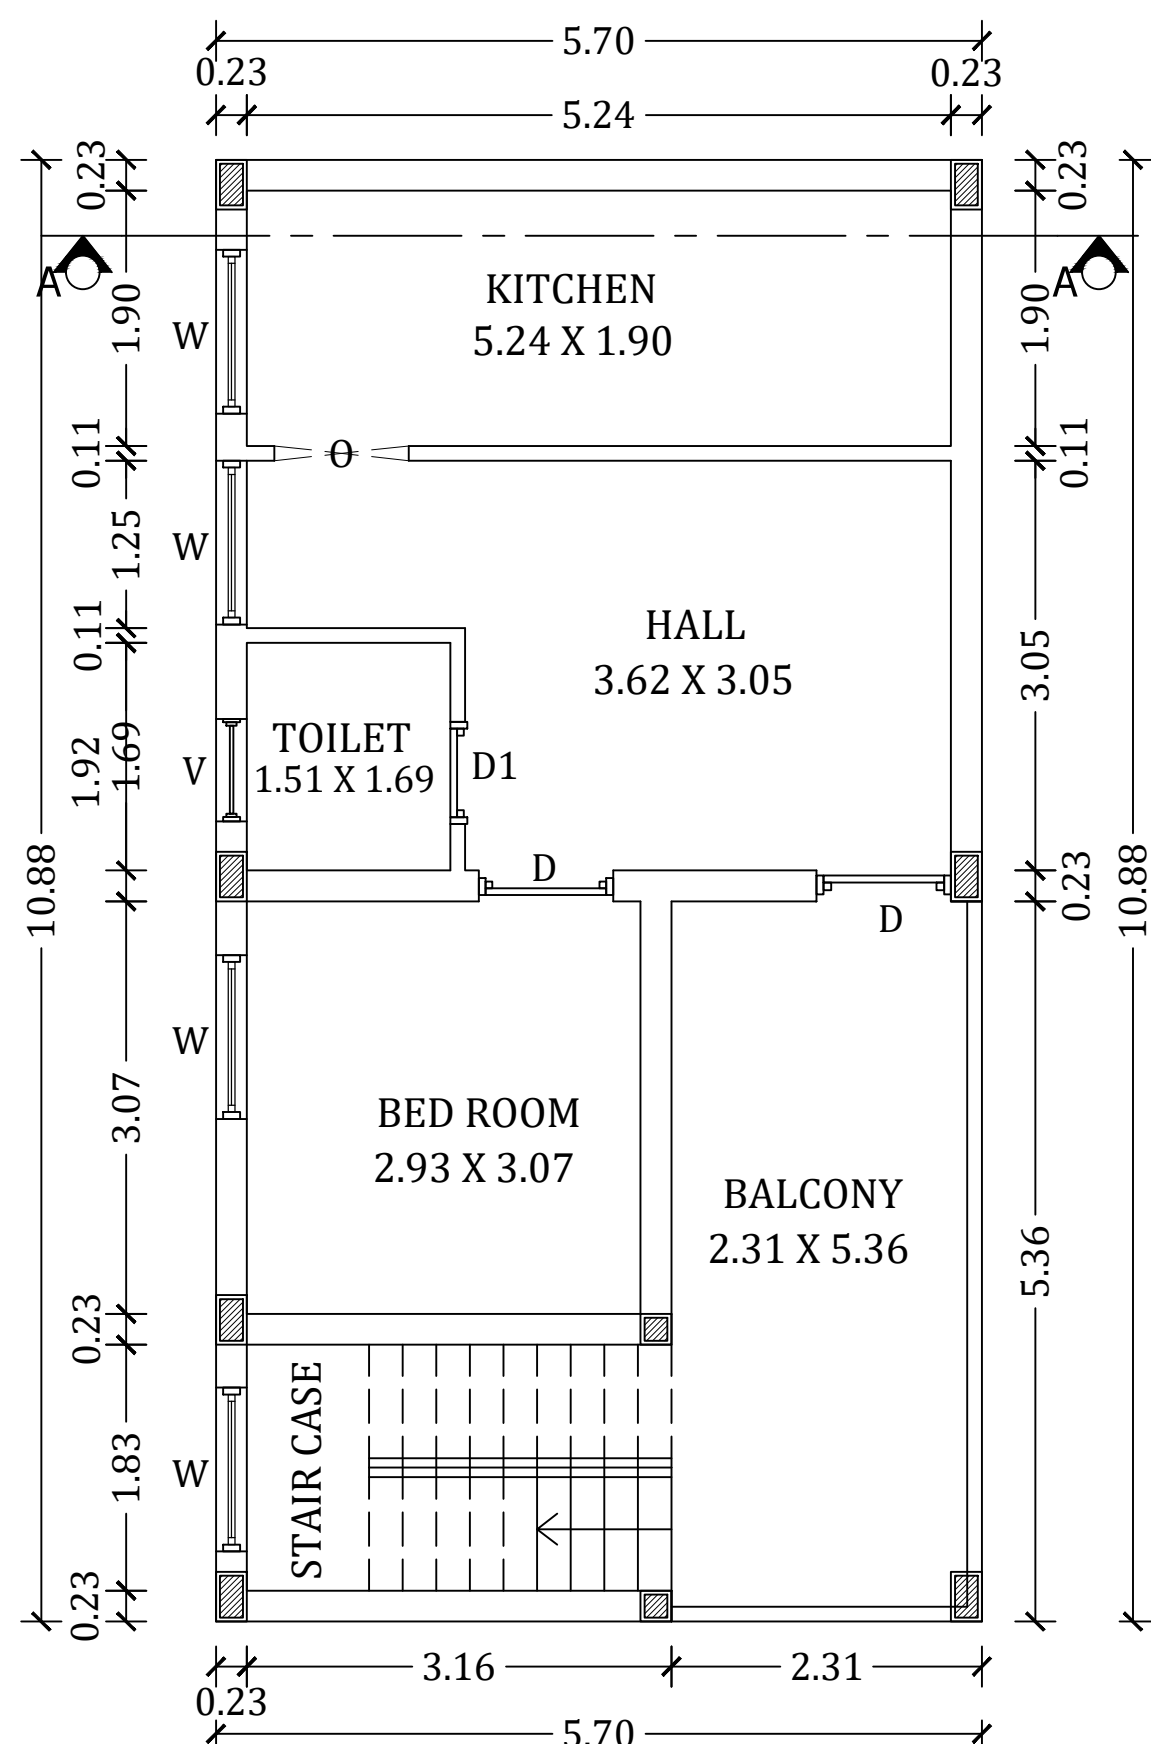


FIRST FLOOR PLAN

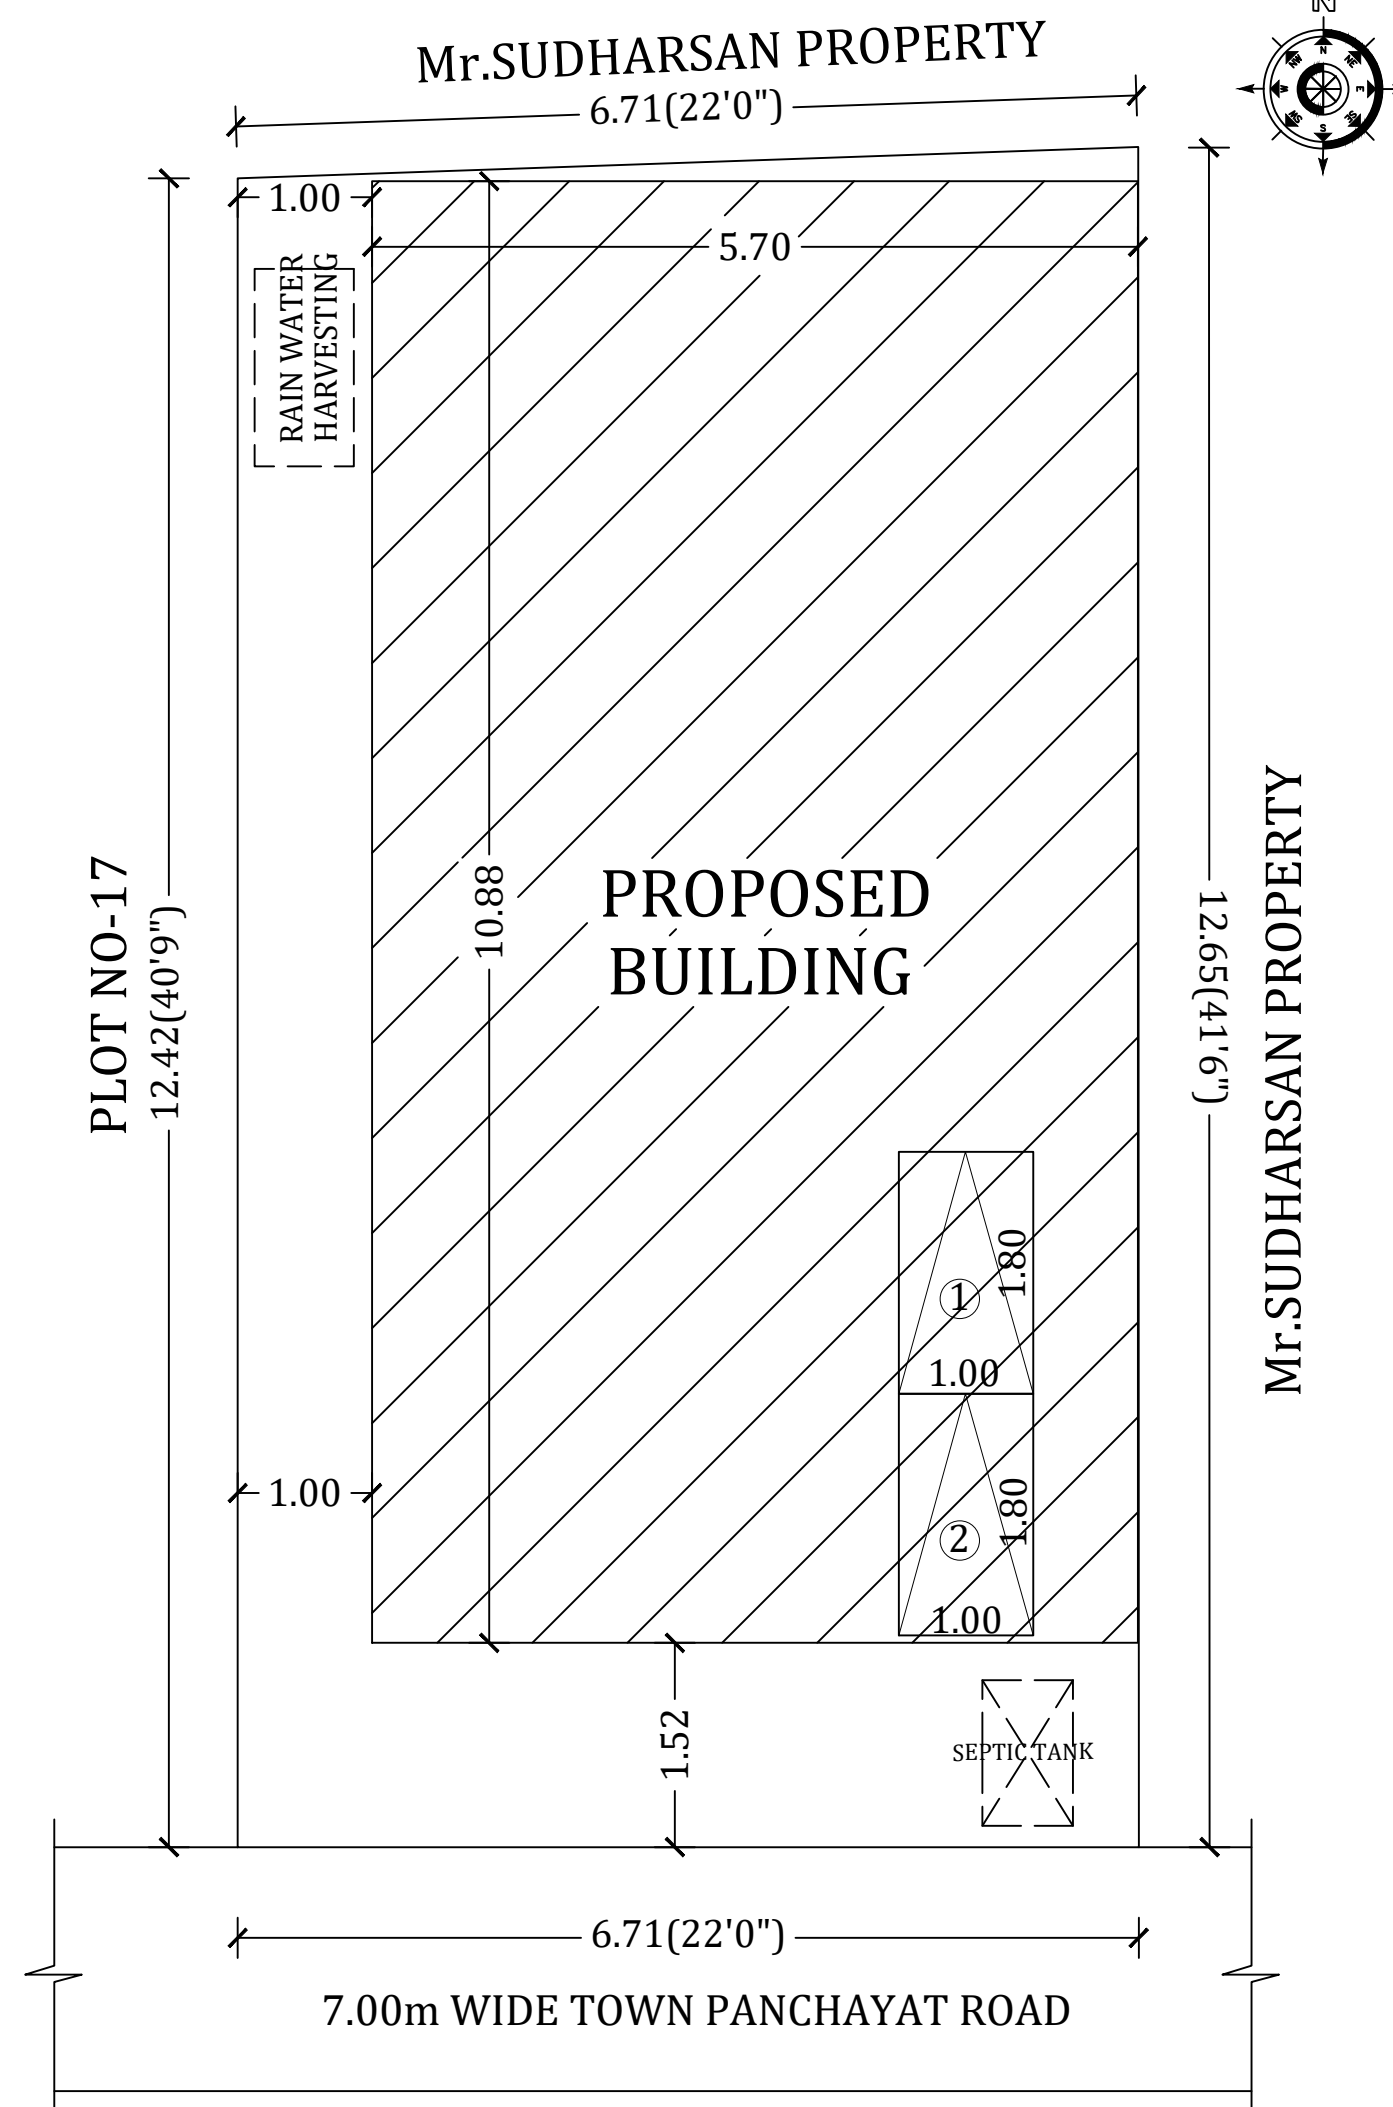

SITE PLAN

SCALE 1:100

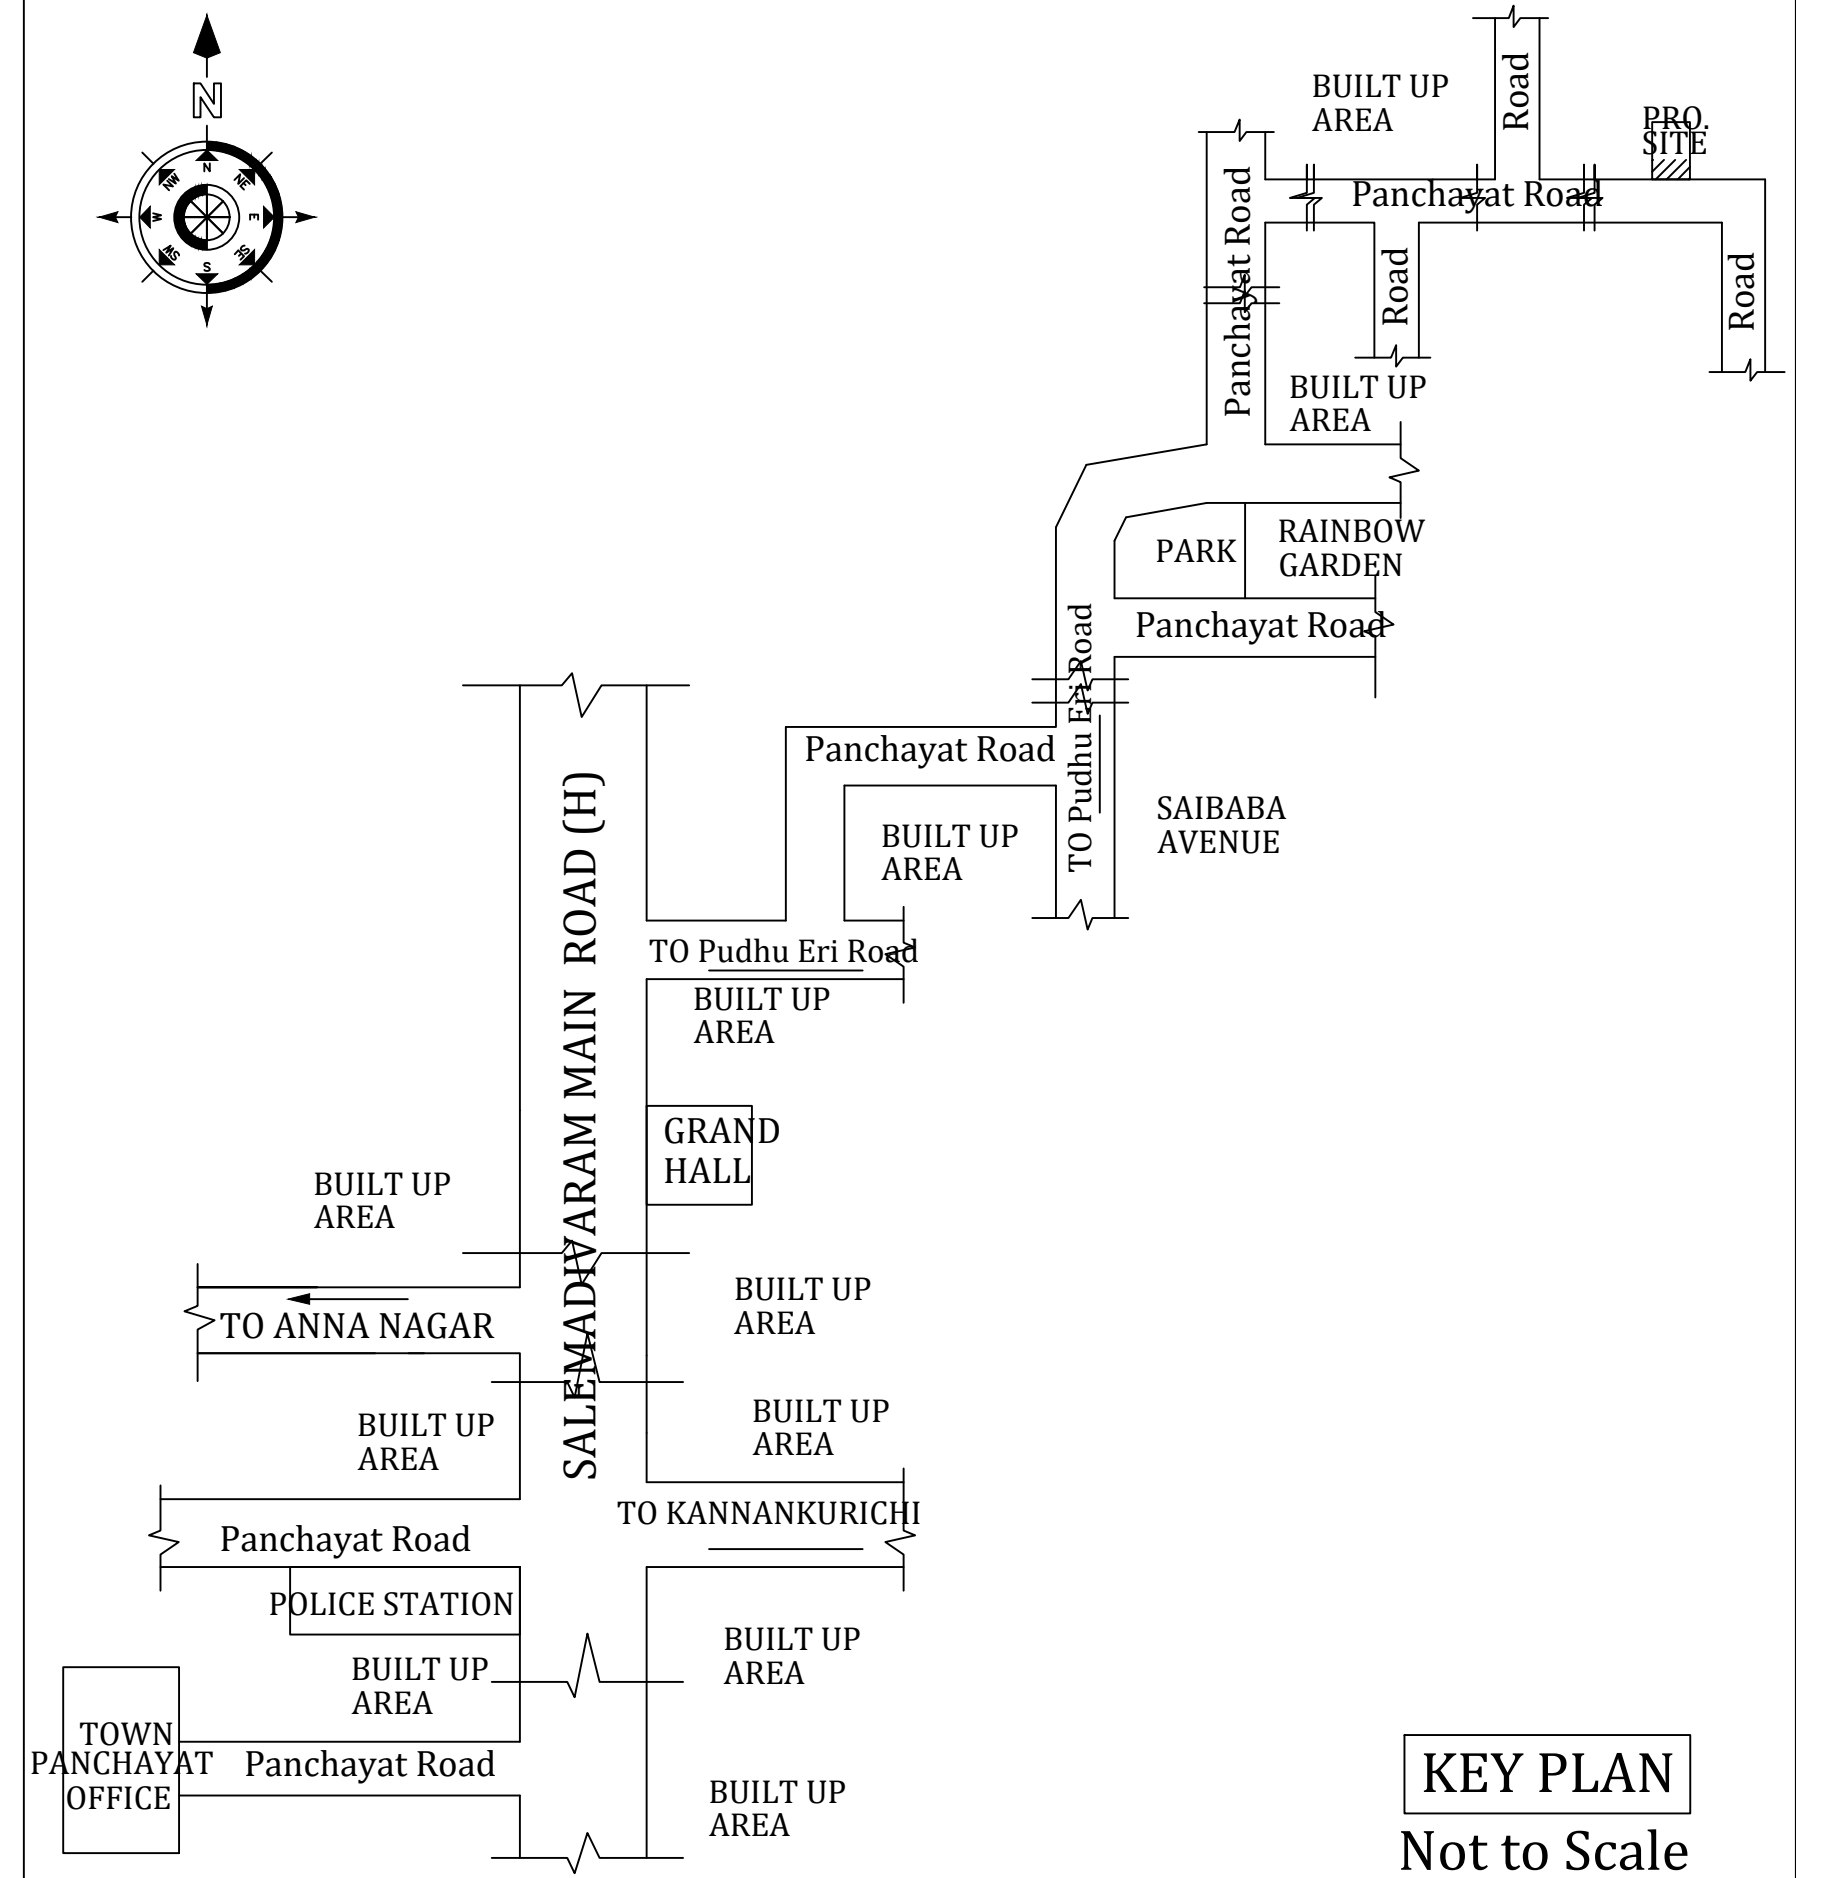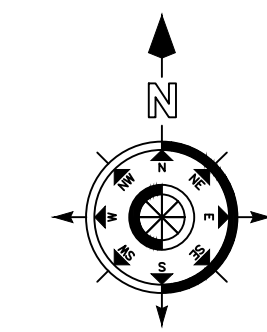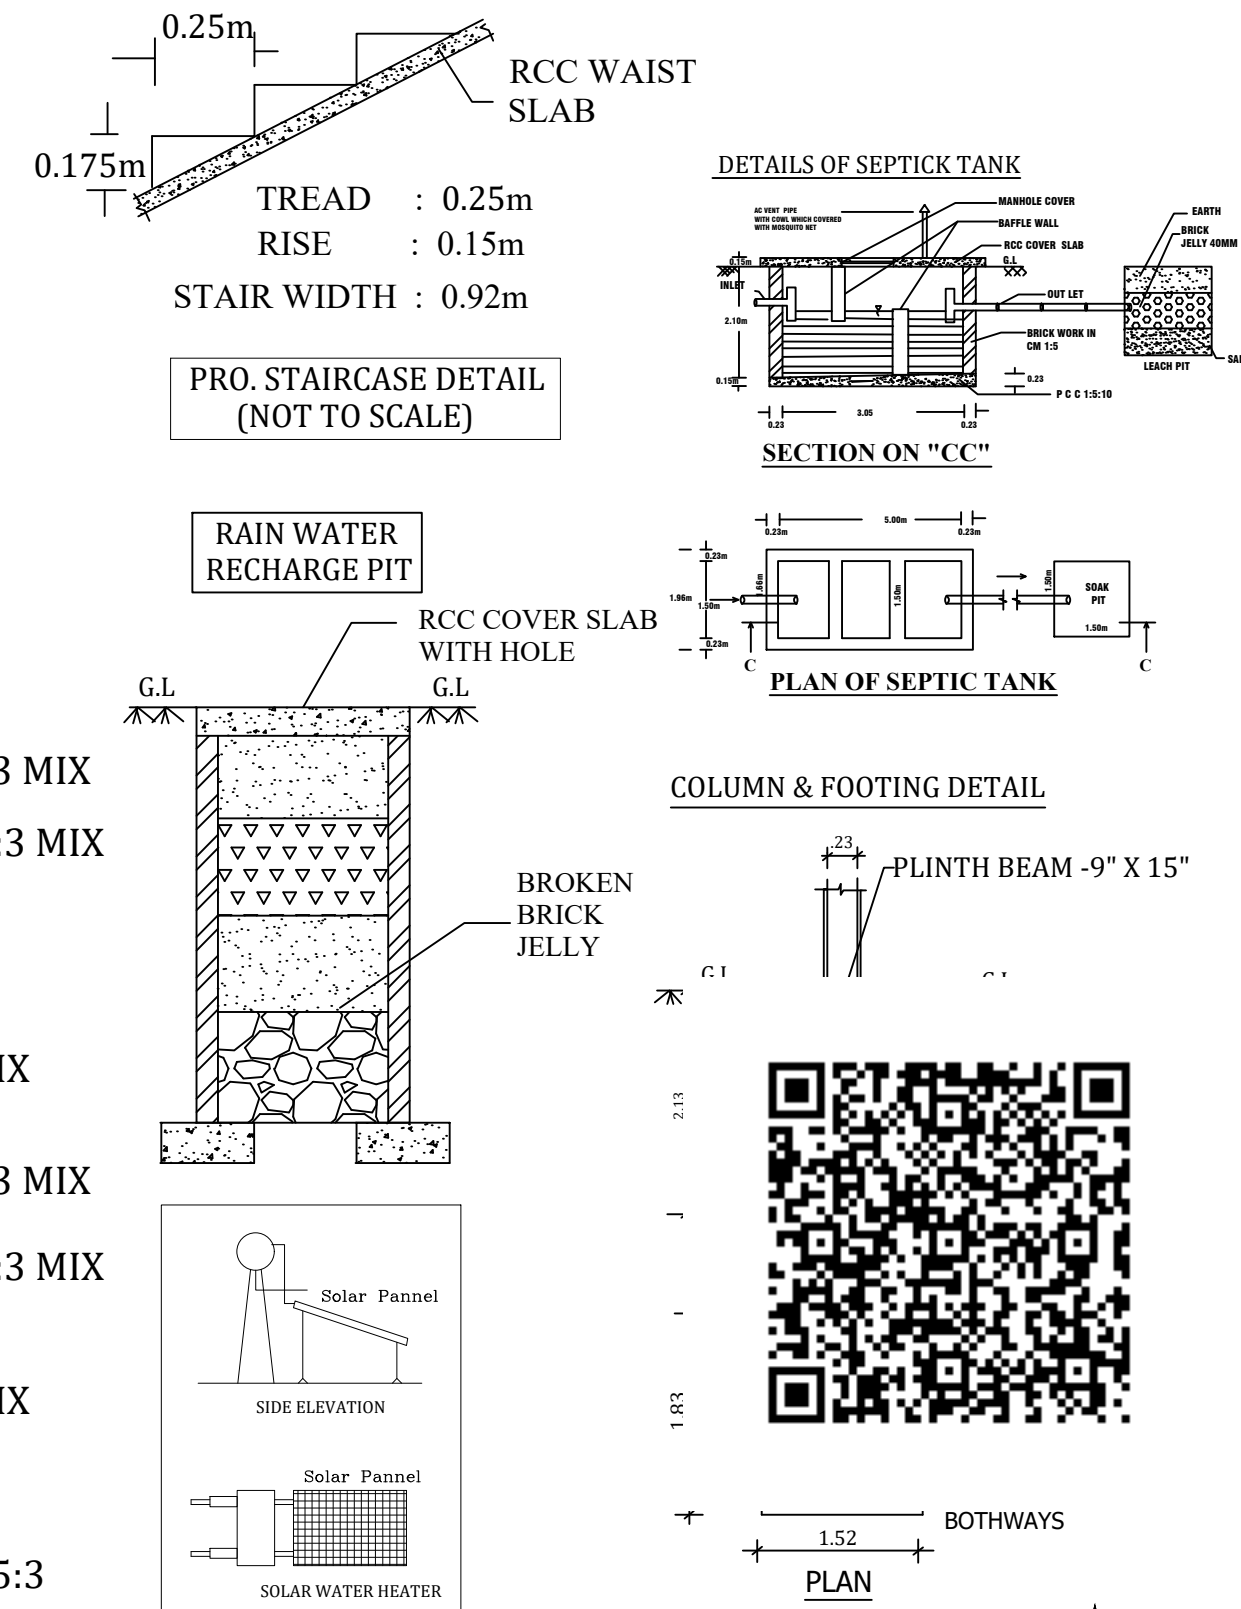

AREA DETAILS :-

PARTICULARS	SQ.FT	SQ.MT
AREA OF THE SITE (AS PER DEED)	904.75	84.05
AREA OF THE PRO.BUILDING (G.F)	667.60	62.02
AREA OF THE PRO.BUILDING (F.F)	667.60	62.02
TOTAL AREA OF THE BUILDING	1335.20	124.04
AREA OF THE VACANT SITE	237.15	22.03

JOINERY DETAILS	NO. OF TWO WHEELER PARKING PROVIDED = 2Nos X 1.00 X 1.80
DOOR (D) = 1.00 X 2.13	BOUNDARY SHOWN =
DOOR (D1) = 0.76 X 2.13	PROPOSED SHOWN =
WINDOW (W) = 1.22 X 1.37	
VENTILATOR (V) = 0.76 X 0.76	
OPEN (O) = 1.00 X 2.13	

APPLICANT:-

- P. Senthil Kumar
- R. Venkatesan
- M. Mohan Raj
- G. Balan

ENGINEER:-

C. P. A.
Er.C.BALAKRISHNAN, D.C.E.,
MURUGA BUILDERS,
LICENSED BUILDING SURVEYOR,
19, 2nd WARD , SARAVANAN NAGAR,
KANNANKURICHI,SALEM -636008.
CELL -99526 -11142.