



PLAN SHOWING THE ADDITIONAL PROPOSED R.C.C TERRACED ROOF CONSTRUCTION OF FIRST FLOOR OVER EXISTING GROUND FLOOR FOR RESIDENTIAL BUILDING
IN OLD S.NO.4/4A2, NEW S.NO.4/4A2B, PATTA NO.1094, PLOT NO.2, WARD NO.1, D.NO.45/1, ST-1, ASSESSMENT NO.3941, EACHANKATTUR, KARUPPUR VILLAGE,
KARUPPUR TOWN PANCHAYAT, OMALUR - Tk, SALEM - Dt. [APPROVED LAYOUT REGULARISATION SPFW/SLPA NO.1901/2018, DATED : 26-12-18]

SCALE 1:100


APPLICANT NAME : Mr. P. GOVINDAN S/O. PERUMAL

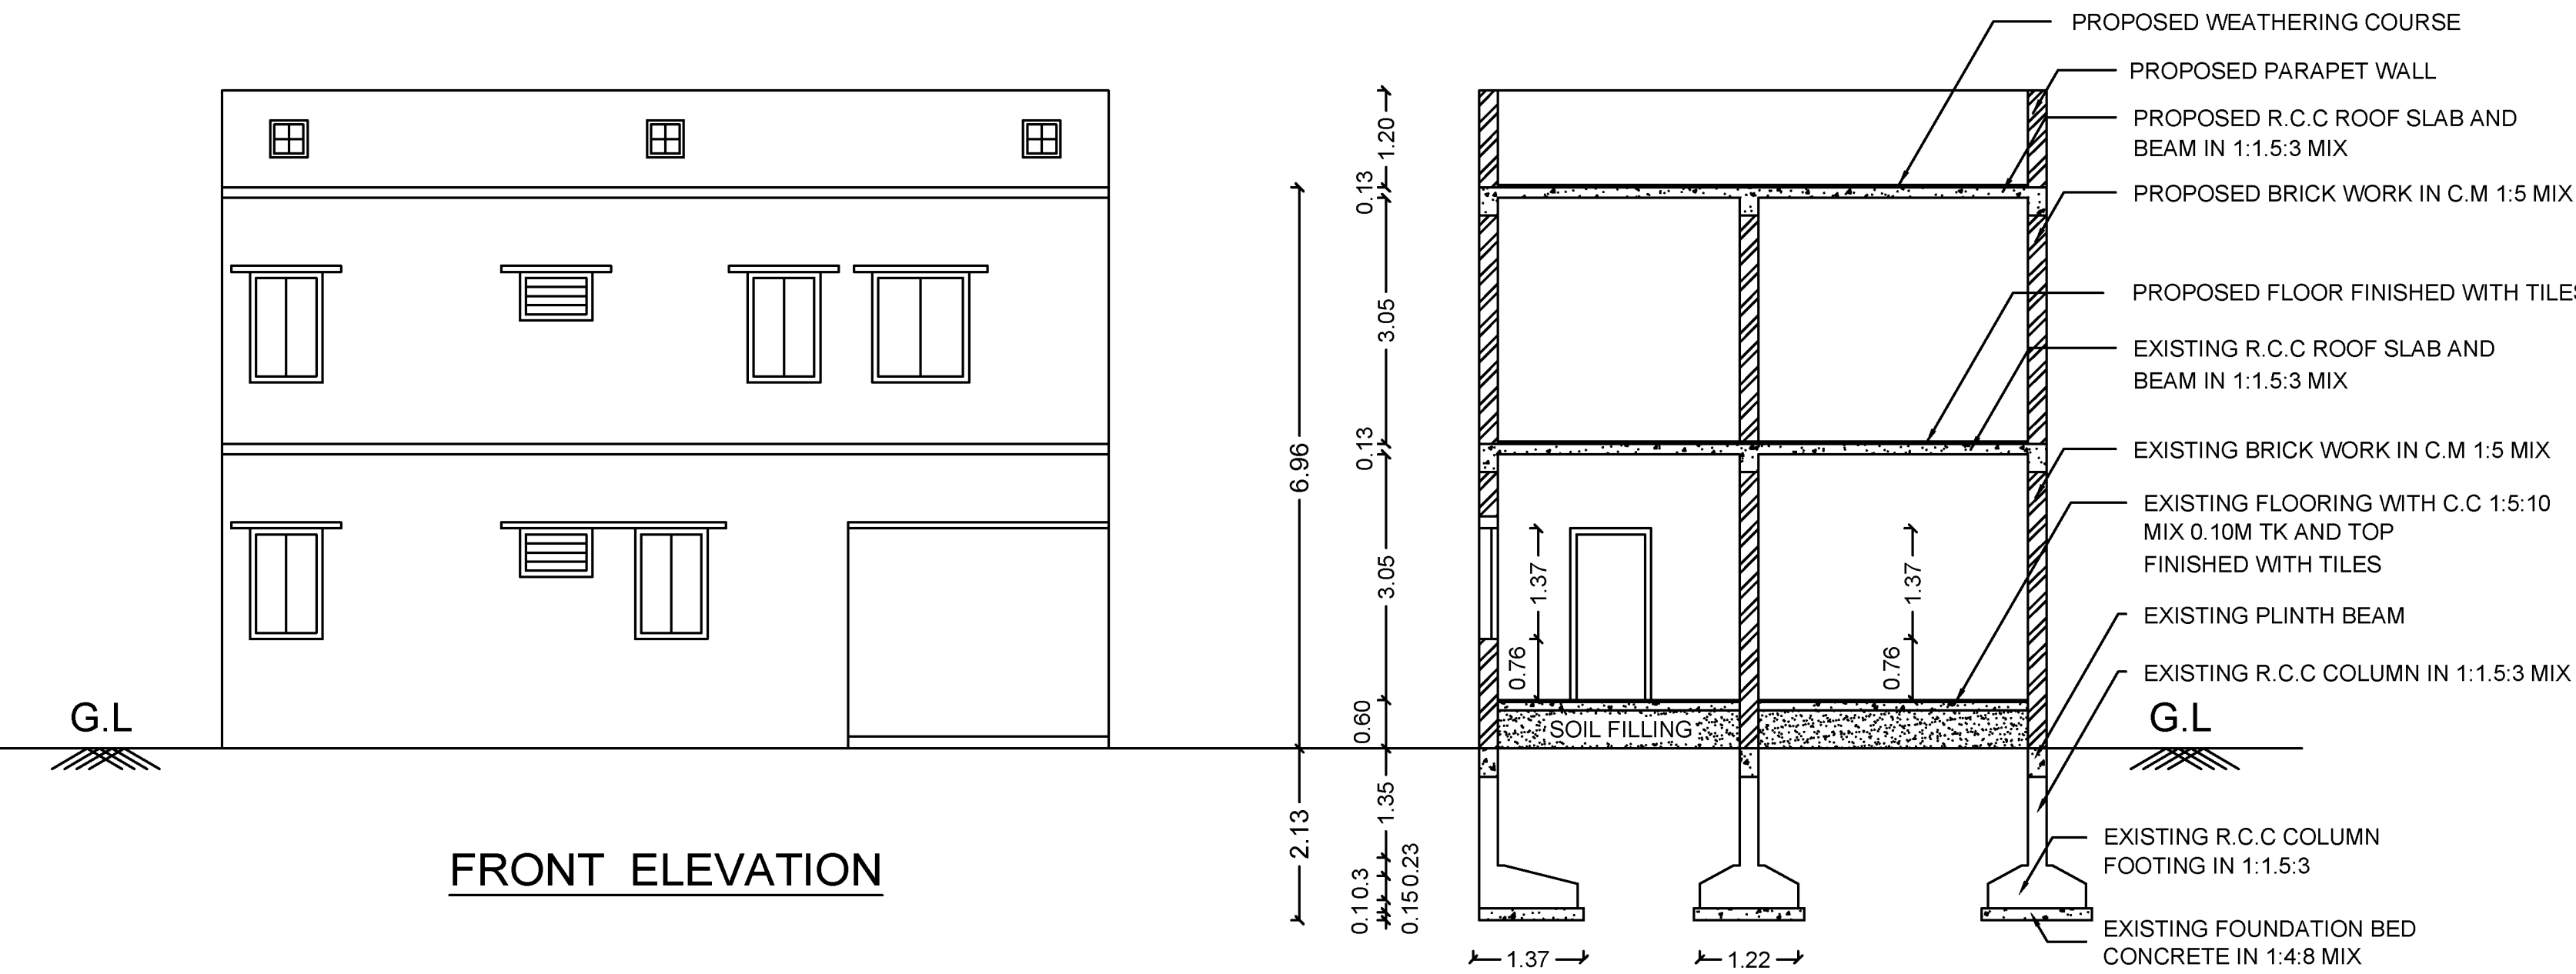


SECTION ON A-A

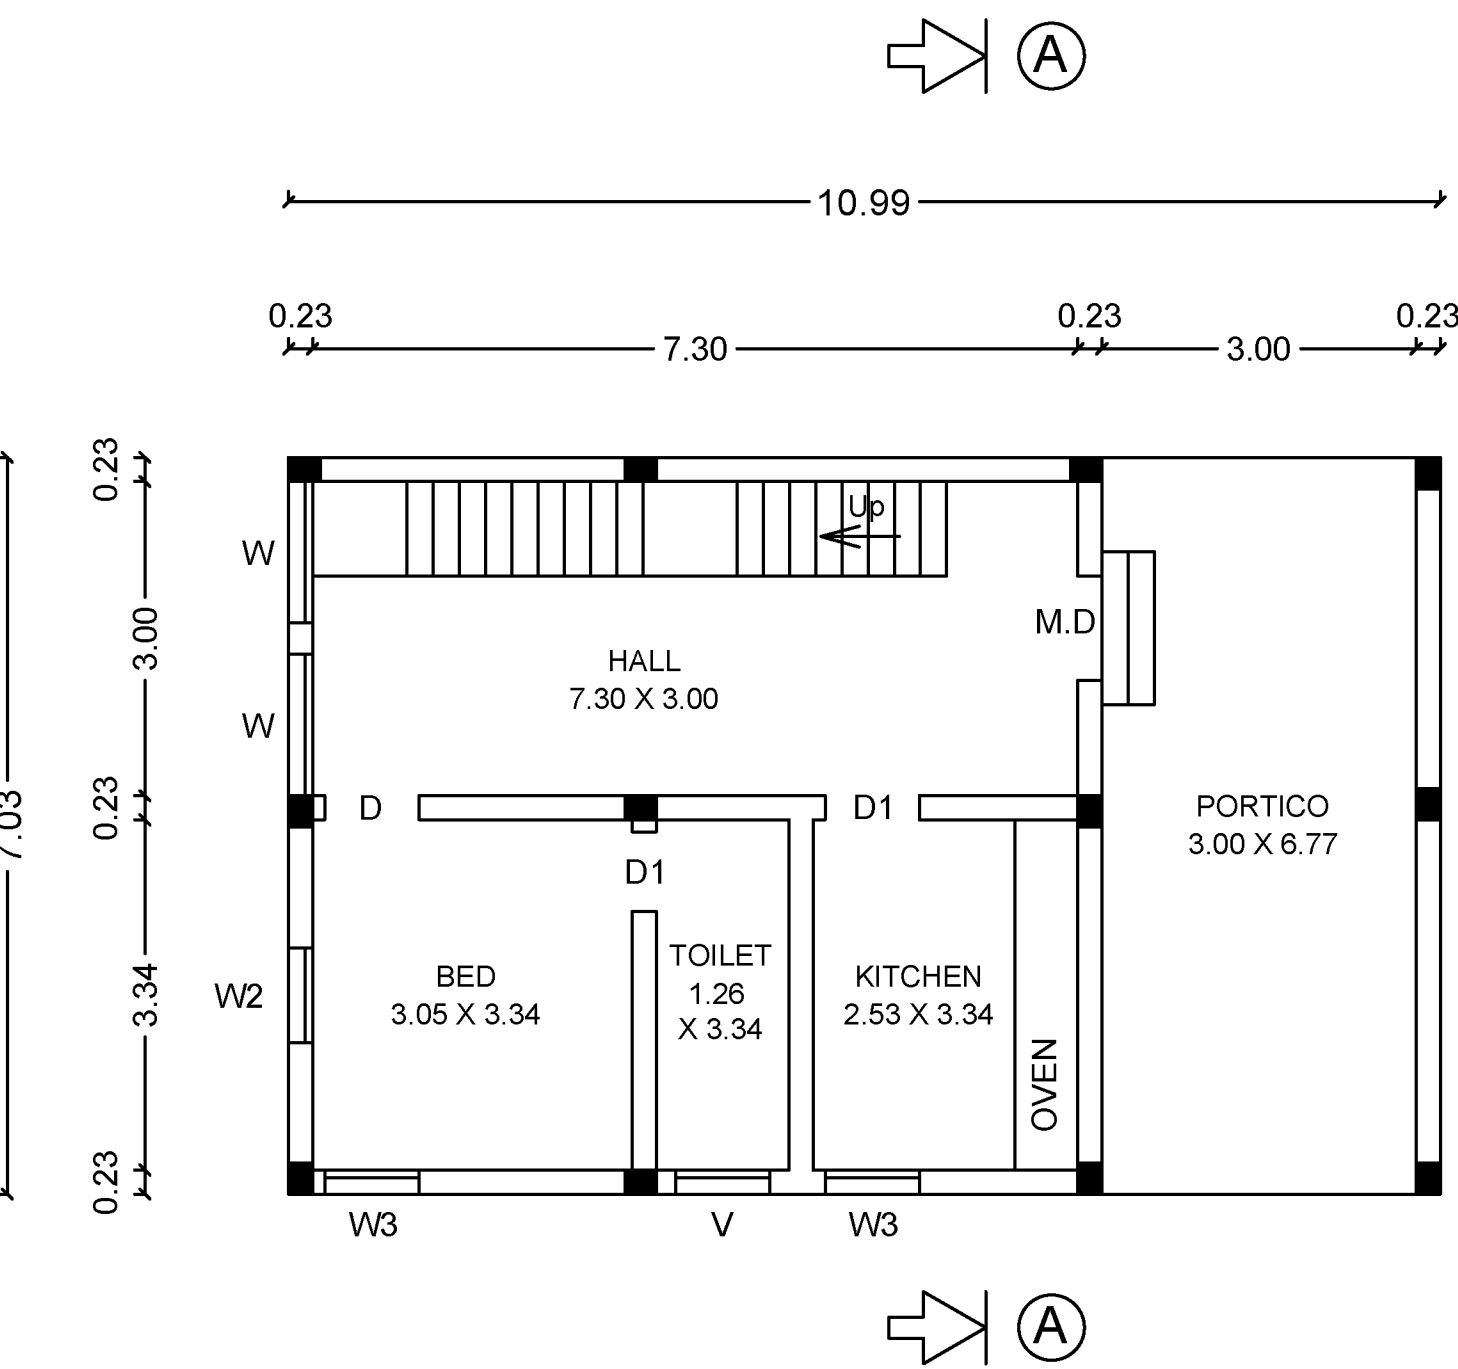

EXISTING GROUND FLOOR

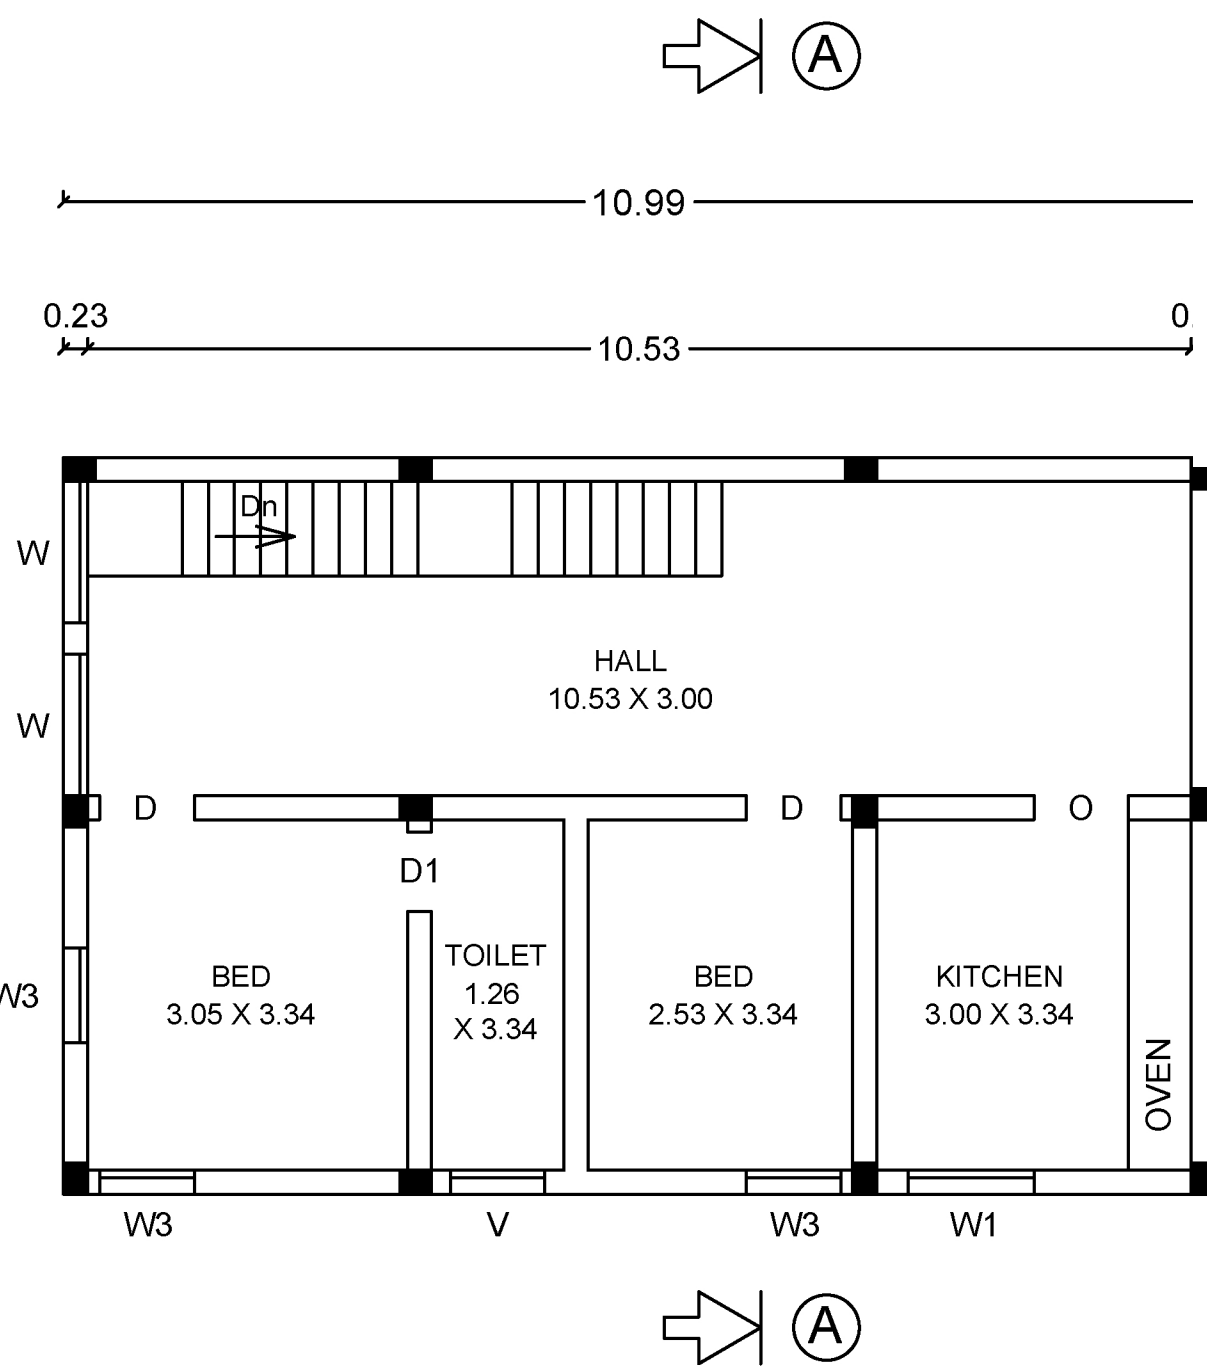


ADDITIONAL PROPOSED FIRST FLOOR

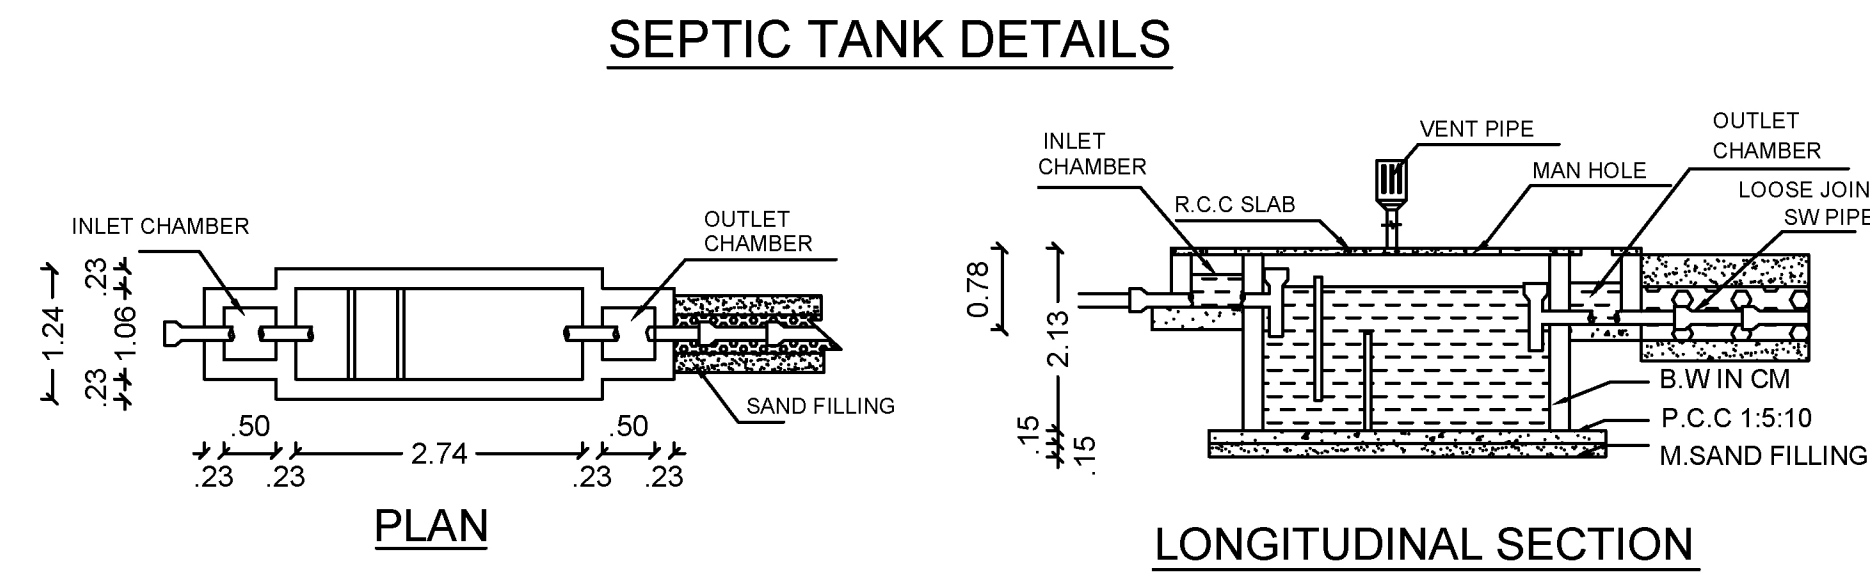


SEPTIC TANK DETAILS

REF	DETAILS	SIZE IN METRE
M.D	MAIND DOOR	1.00 X 2.13
D	DOOR	0.90 X 2.13
D1	DOOR	0.76 X 2.13
O	OPEN	0.90 X 2.13
W	WINDOW	1.35 X 1.52
W1	WINDOW	1.20 X 1.37
W2	WINDOW	0.90 X 1.52
W3	WINDOW	0.90 X 1.37
V	VENTILATOR	0.90 X 0.60


JOINERIES DETAILS

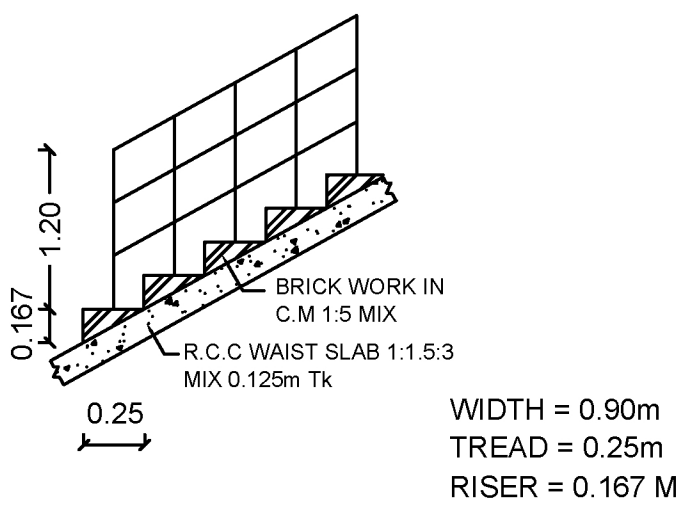

STAIRCASE DETAILS

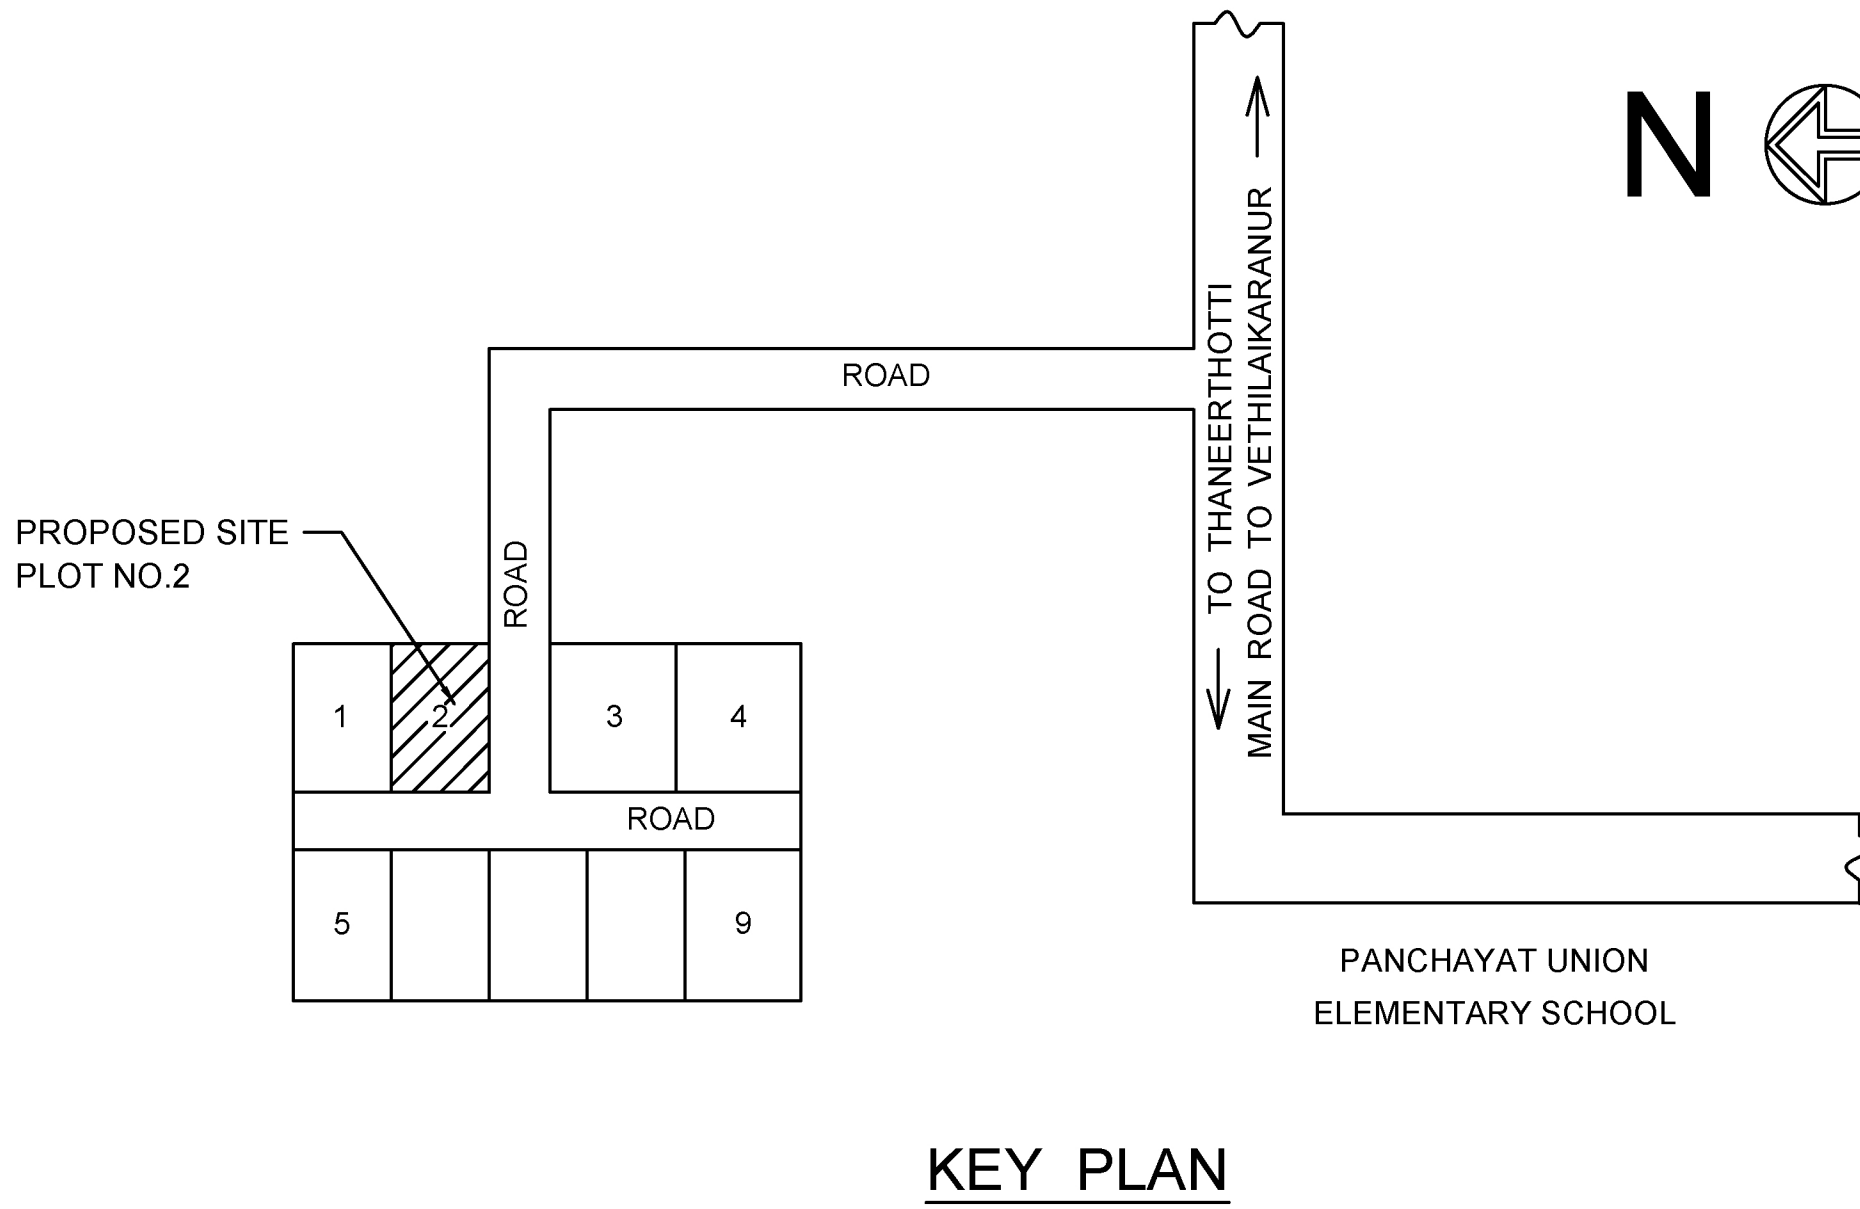


KEY PLAN

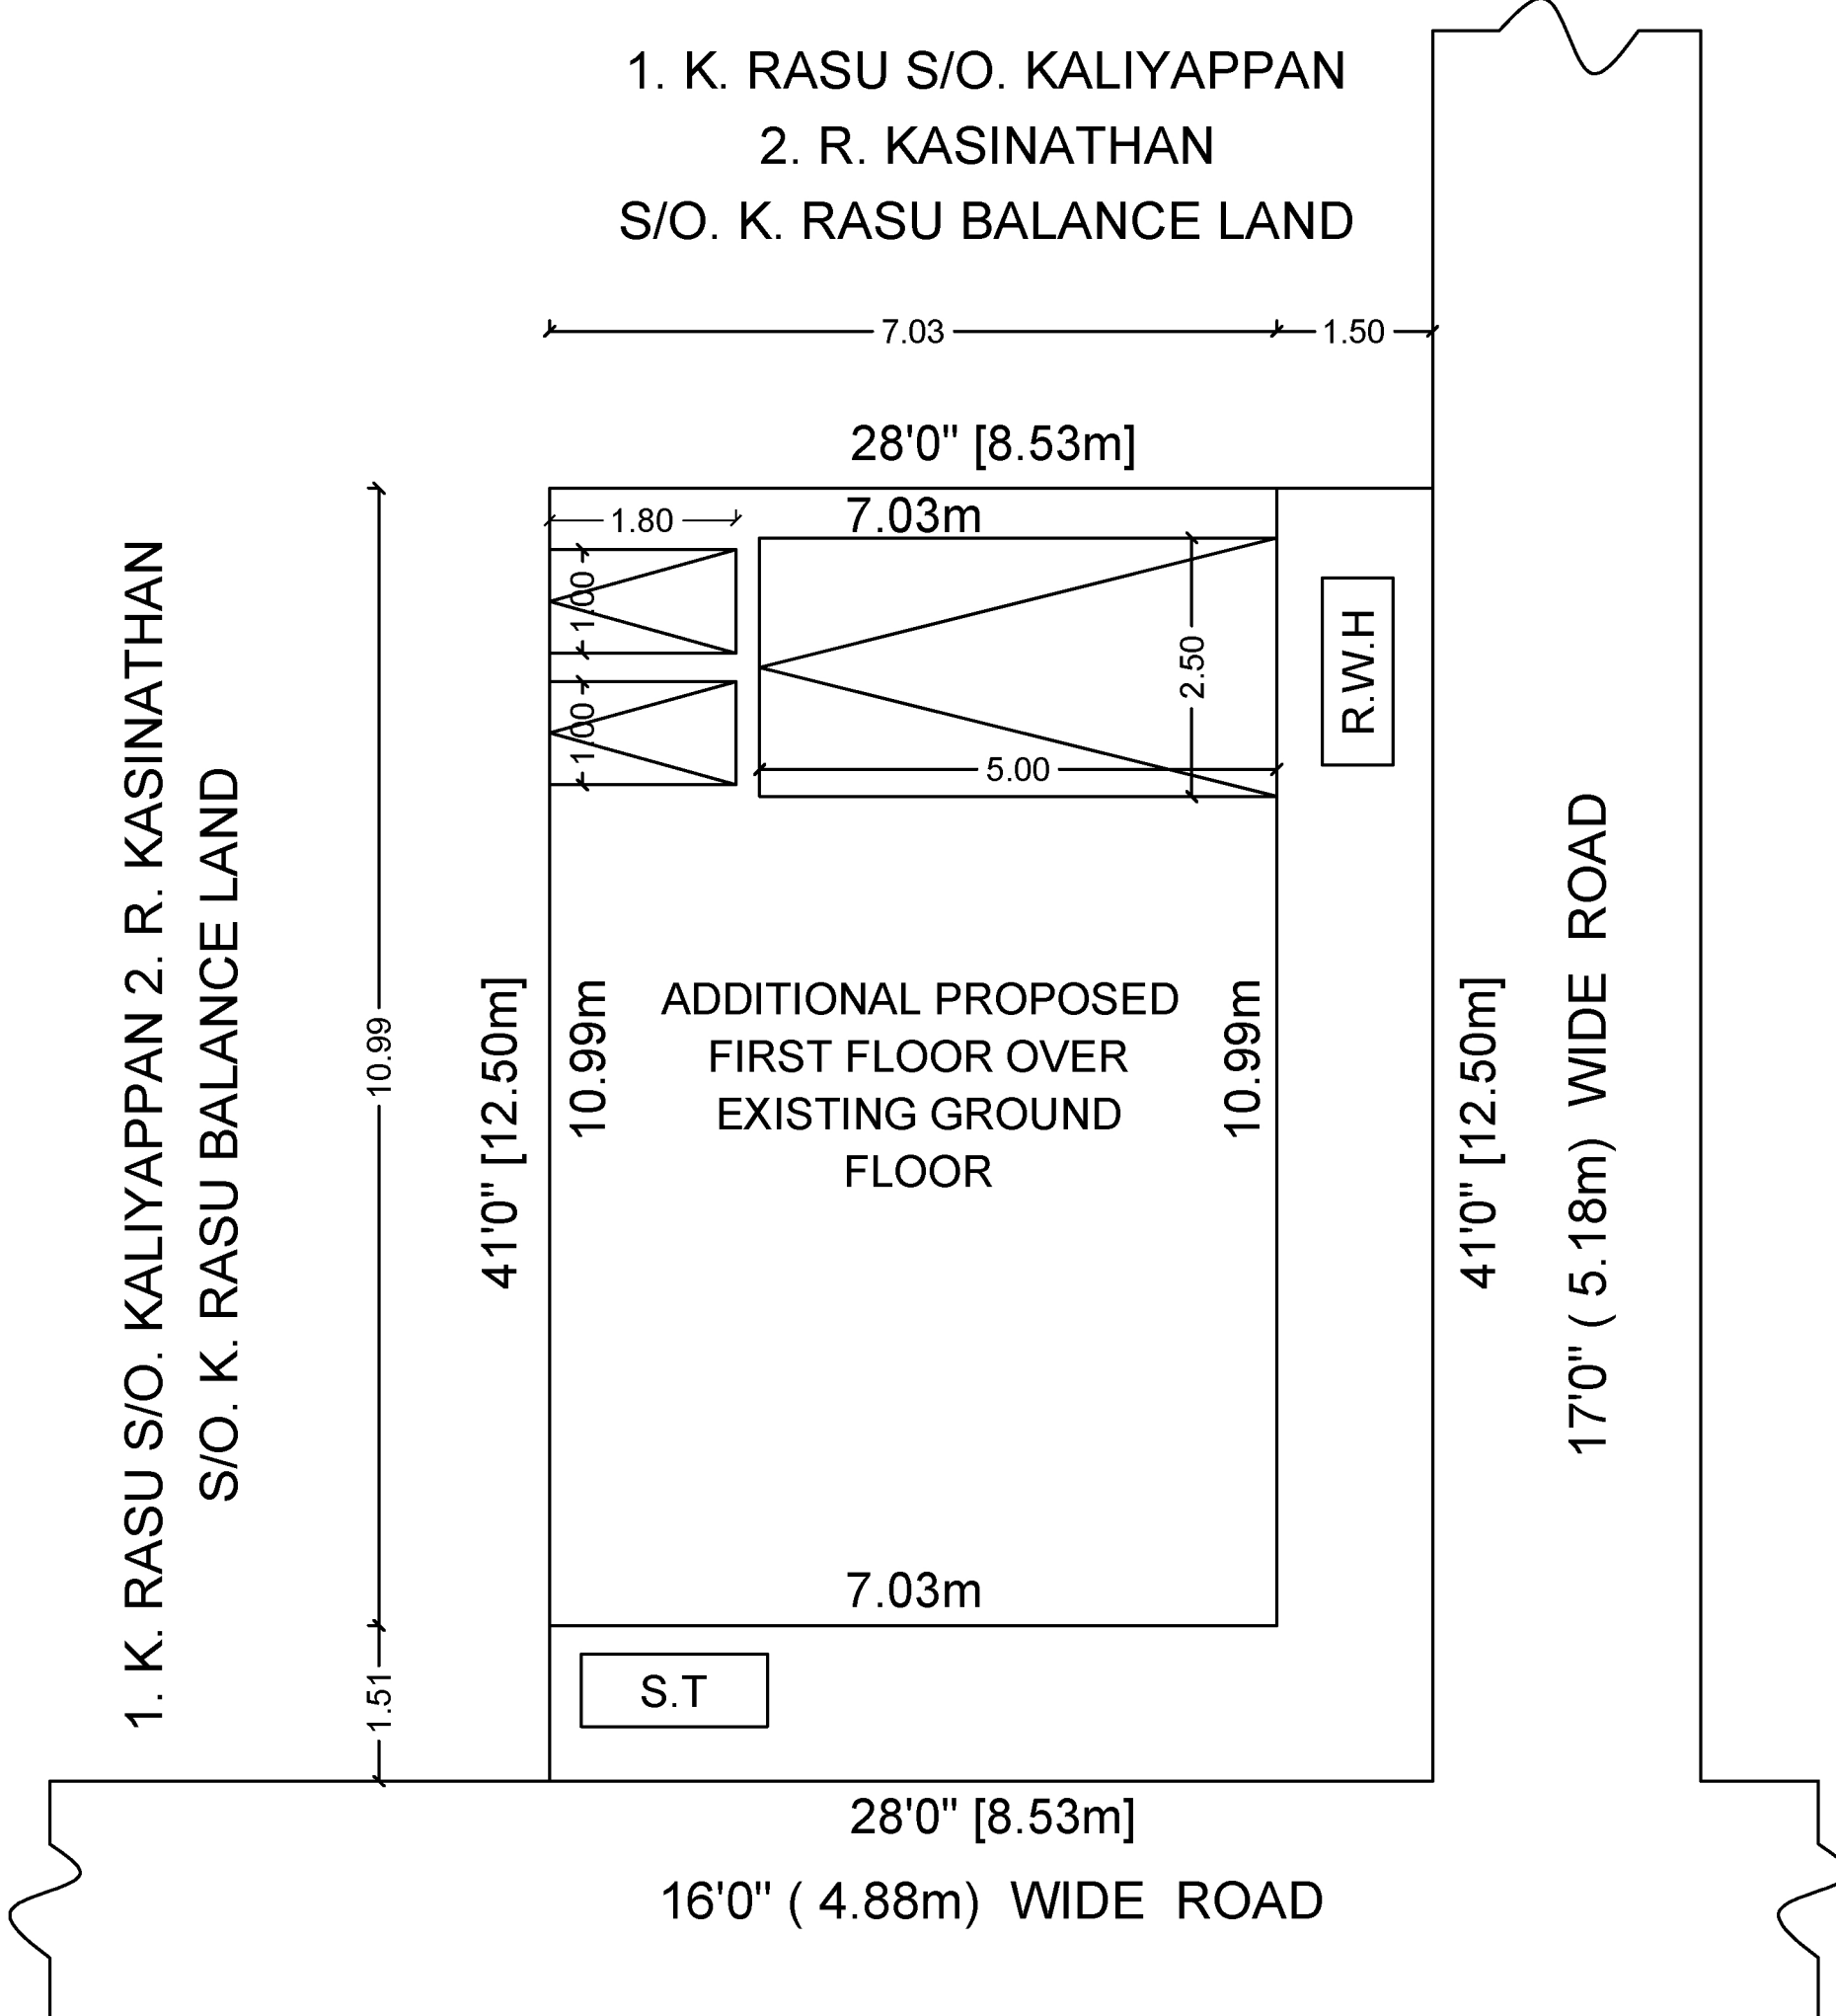

SITE PLAN SCALE 1:100


COLUMN DETAILS

SIZE : 0.23 X 0.30

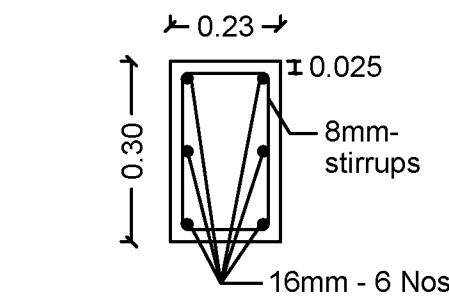

PLAN

FOOTING DETAILS

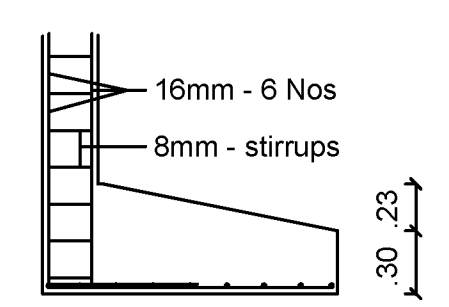


SECTION

ALL DIMENSION ARE IN METRE
SITE BOUNDARY ☐
PROPOSED BUILDING ☐
EXISTING ROAD ☐

FOR OFFICE USE


RAIN WATER HARVESTING FILTER BED

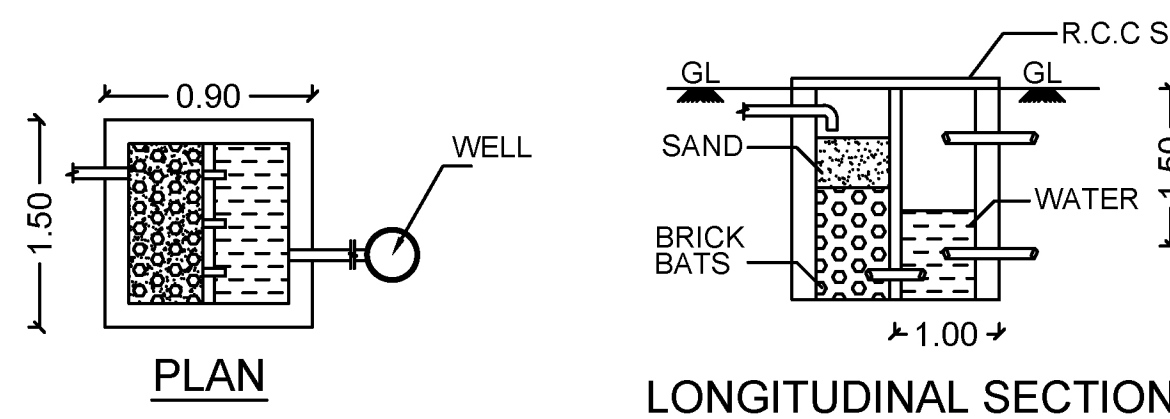

PLAN

LONGITUDINAL SECTION

SOLAR SYSTEM

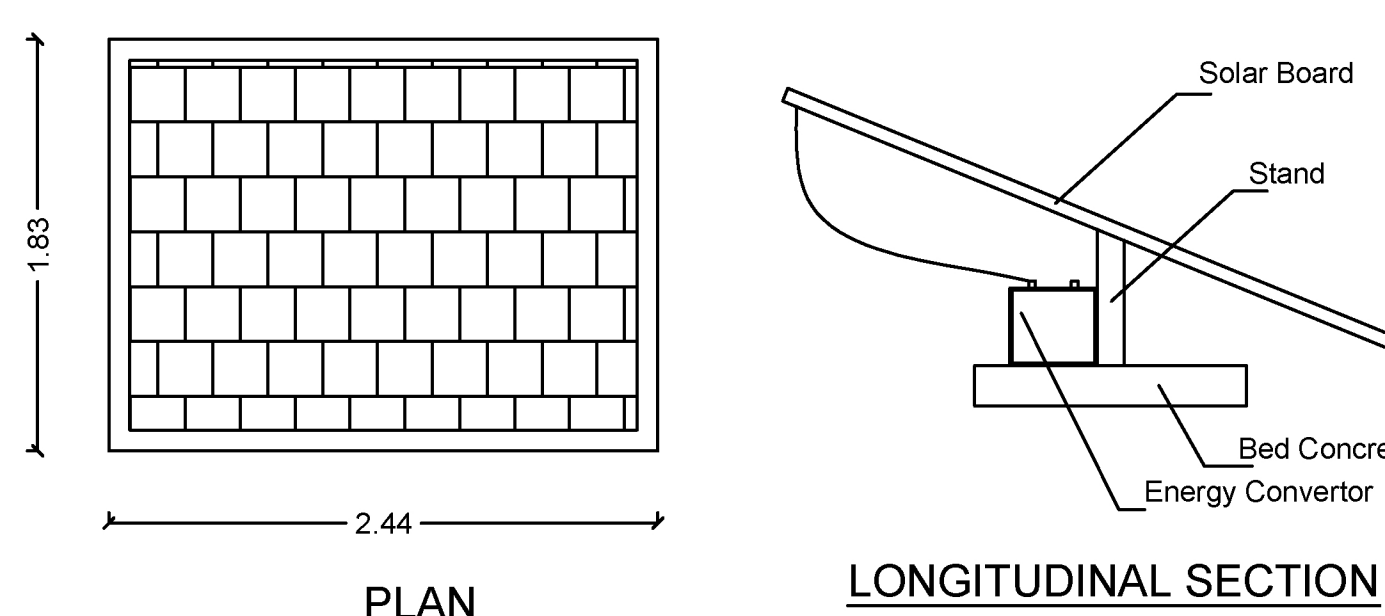

PLAN

LONGITUDINAL SECTION

AREA STATEMENT

NO.	DETAILS	AREA IN SQ.M	AREA IN SQ.FT
1.	AREA OF SITE (AS PER DOCUMENT)	106.65	1148.00
2.	EXISTING BUILDING G.F	77.26	831.62
3.	PROPOSED BUILDING F.F	77.26	831.62
4.	TOTAL BUILDING AREA	154.52	1663.24
5.	AREA OF OPEN SPACE	29.39	316.38

APPLICANT :

P. Govindan

ENGINEER :

Er. A. KANNAN, B.E.A.M.I.E.A.I.V.,
Chartered Engineer, Approved Valuer
Registered Engineer Grade - I (RE-I)
Registration No: 27/RE-1/2019
Salem Local Planning Authority
Licenced Building Surveyor
Karuppur Town Panchayat,
Angappan Nilayam, Near P.U.Ely. School,
Karuppur Post, SALEM - 636 012
Cell: 94432 48532, Tel: 0427-2345802