



PLAN SHOWING THE PROPOSED GROUND FLOOR RESIDENTIAL BUILDING OF
PATTANO:4139 ,S.F.NO:100/5 IN OOR GOUNDAR STREET AT VEERAKKALPUDUR
TOWN PANCHAYAT , METTUR TALUK, SALEM DISTRICT.




APPLICANT: Mr.J.SATHISHKUMAR S/O Mr.JAYARAMAN.

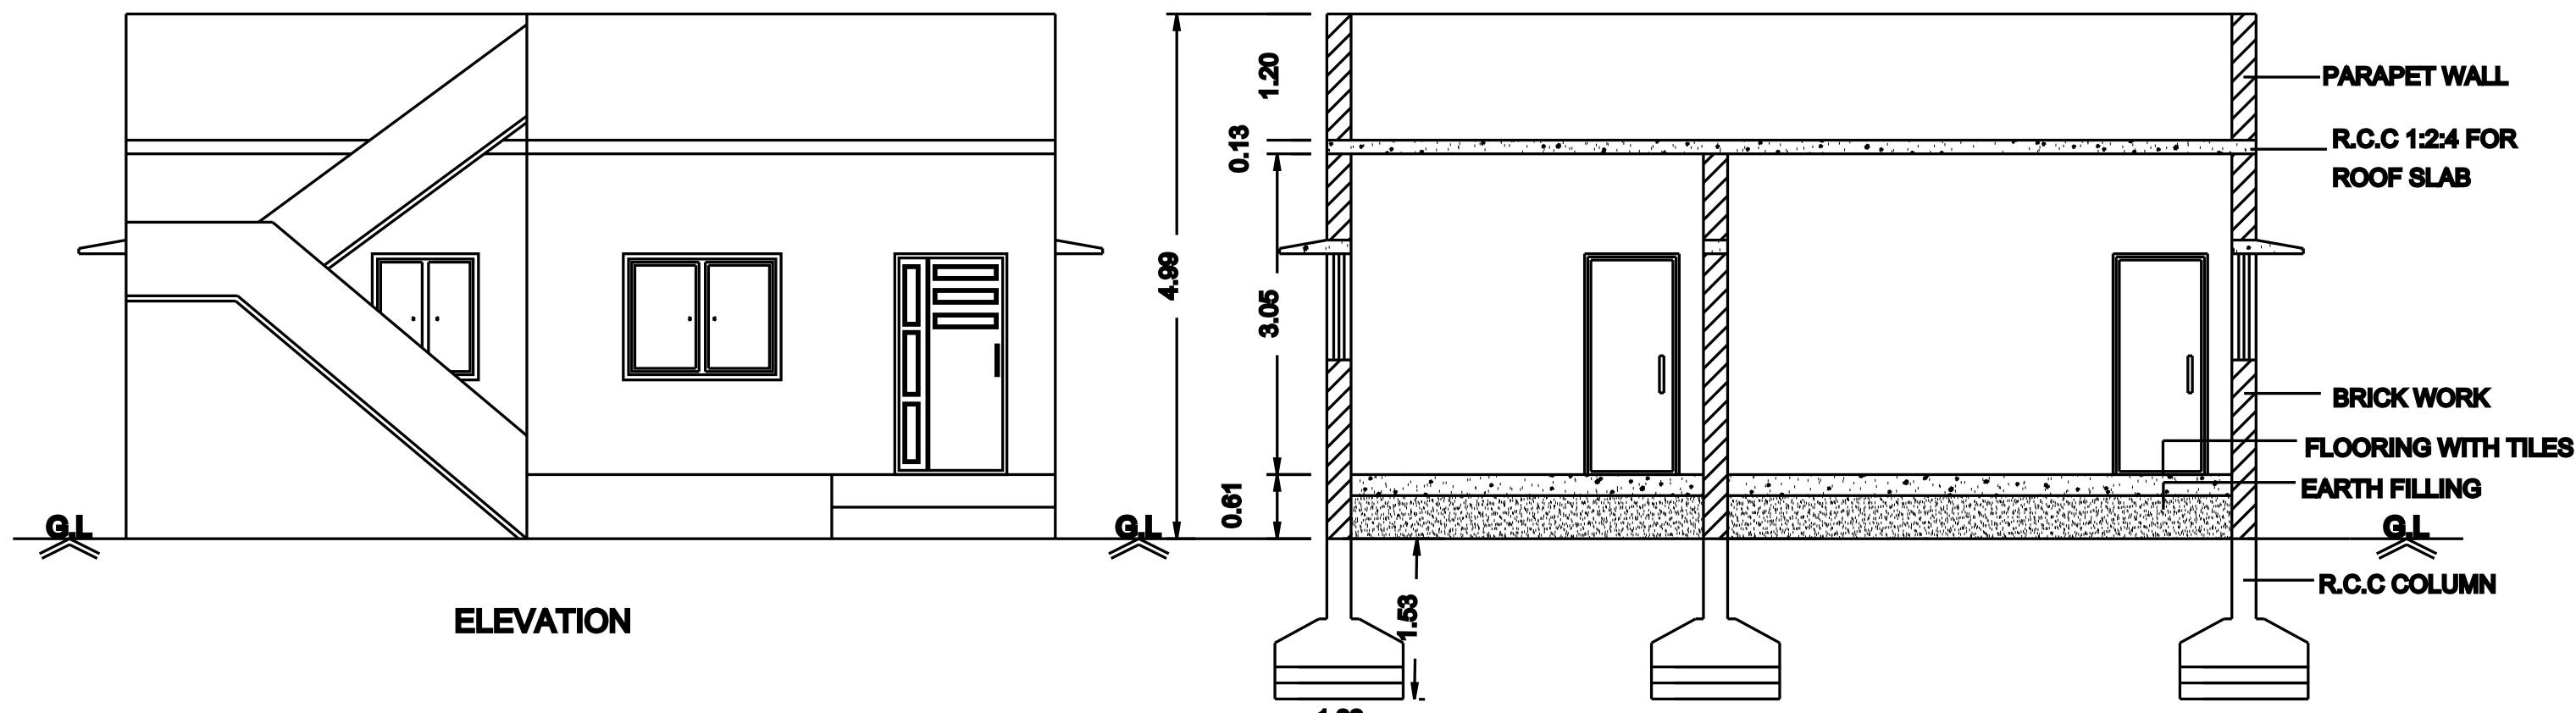




LOCATION PLAN
NOT TO SCALE

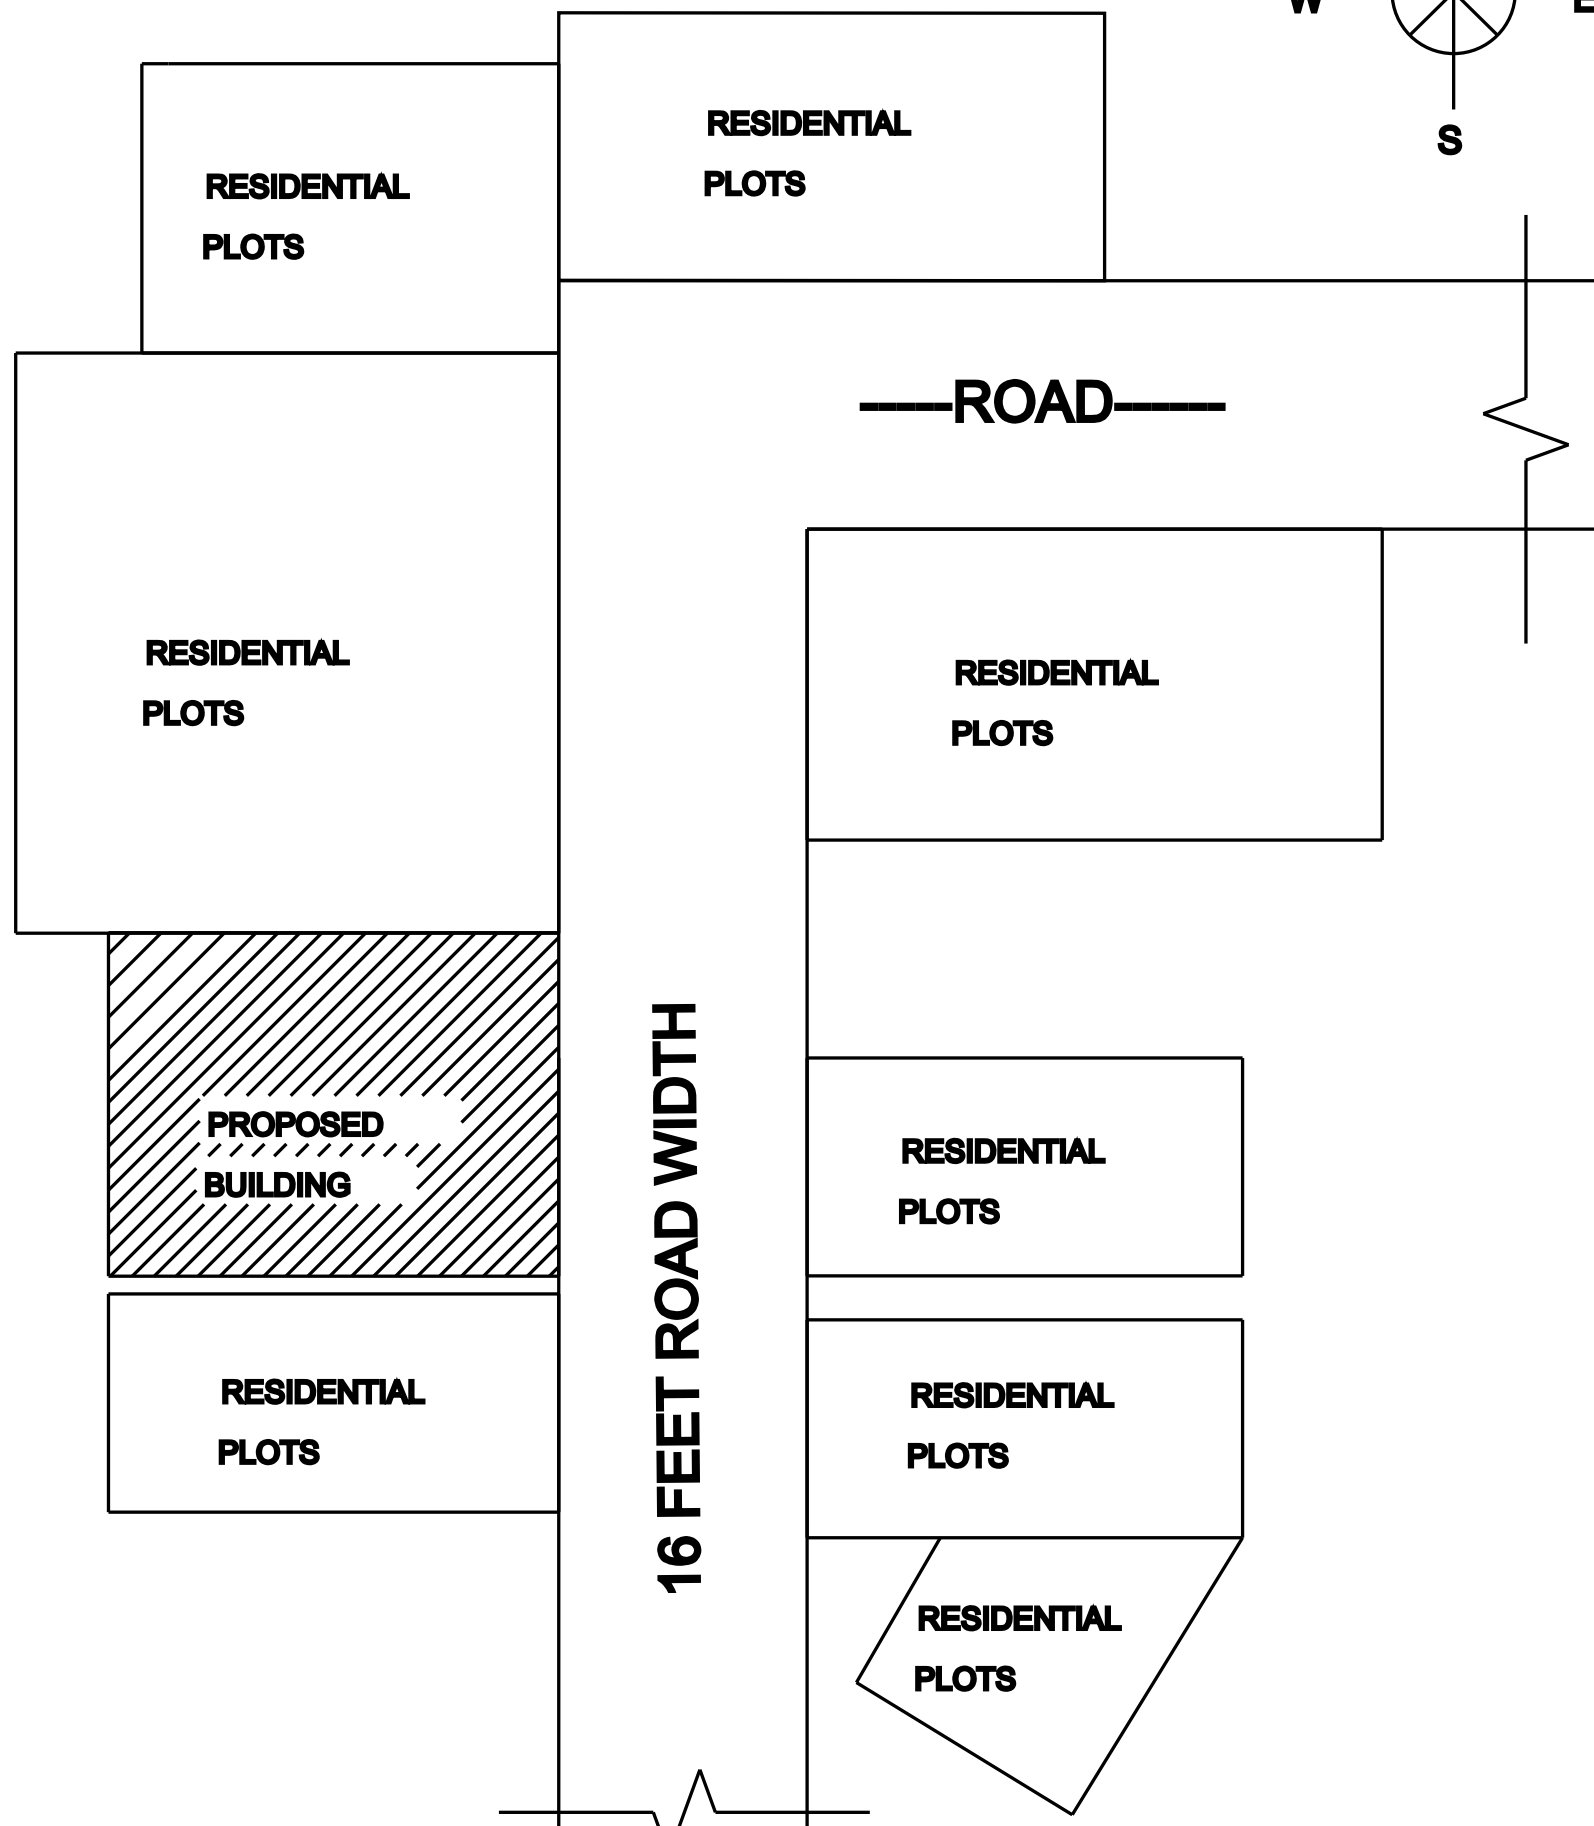


DETAILED PLAN OF PARAPET
PERCOLATION PERMISSIBLE
ROW_CAPACITY_1 = 2000 LTR

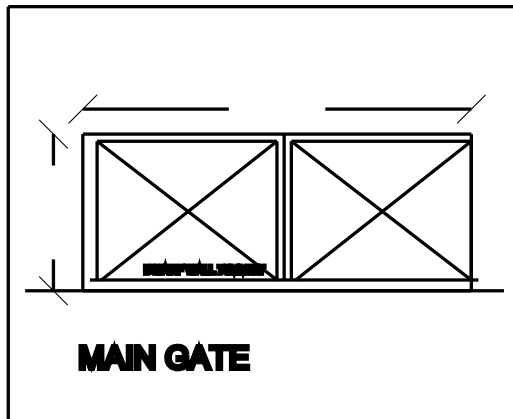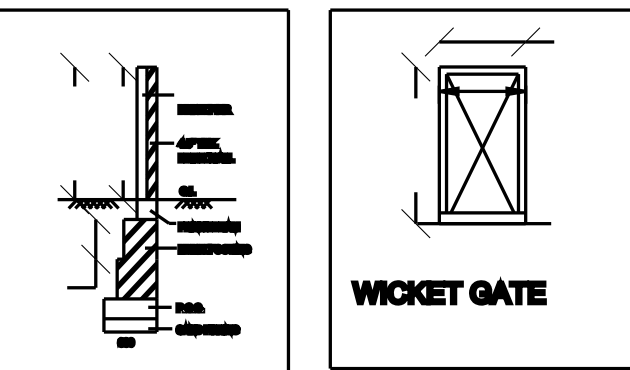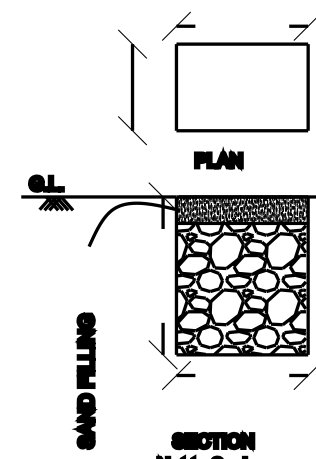

STAIR CASE DETAILS:

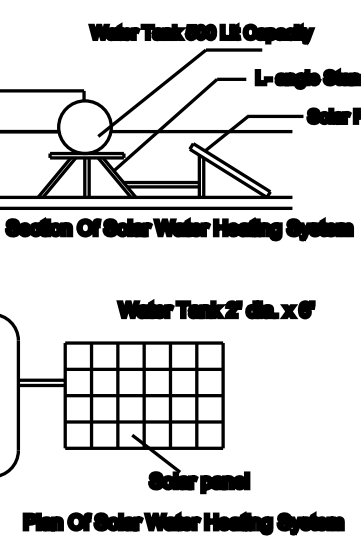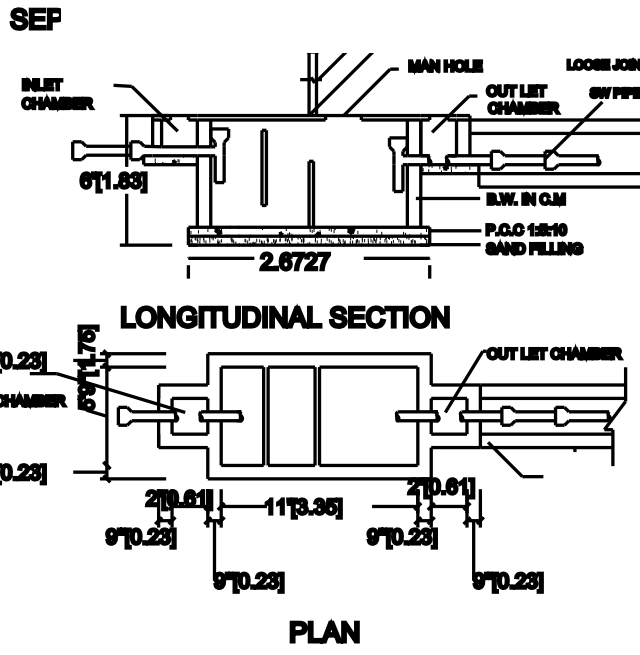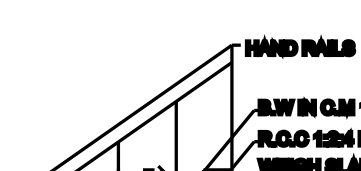

SITE PLAN
SCALE 1:100

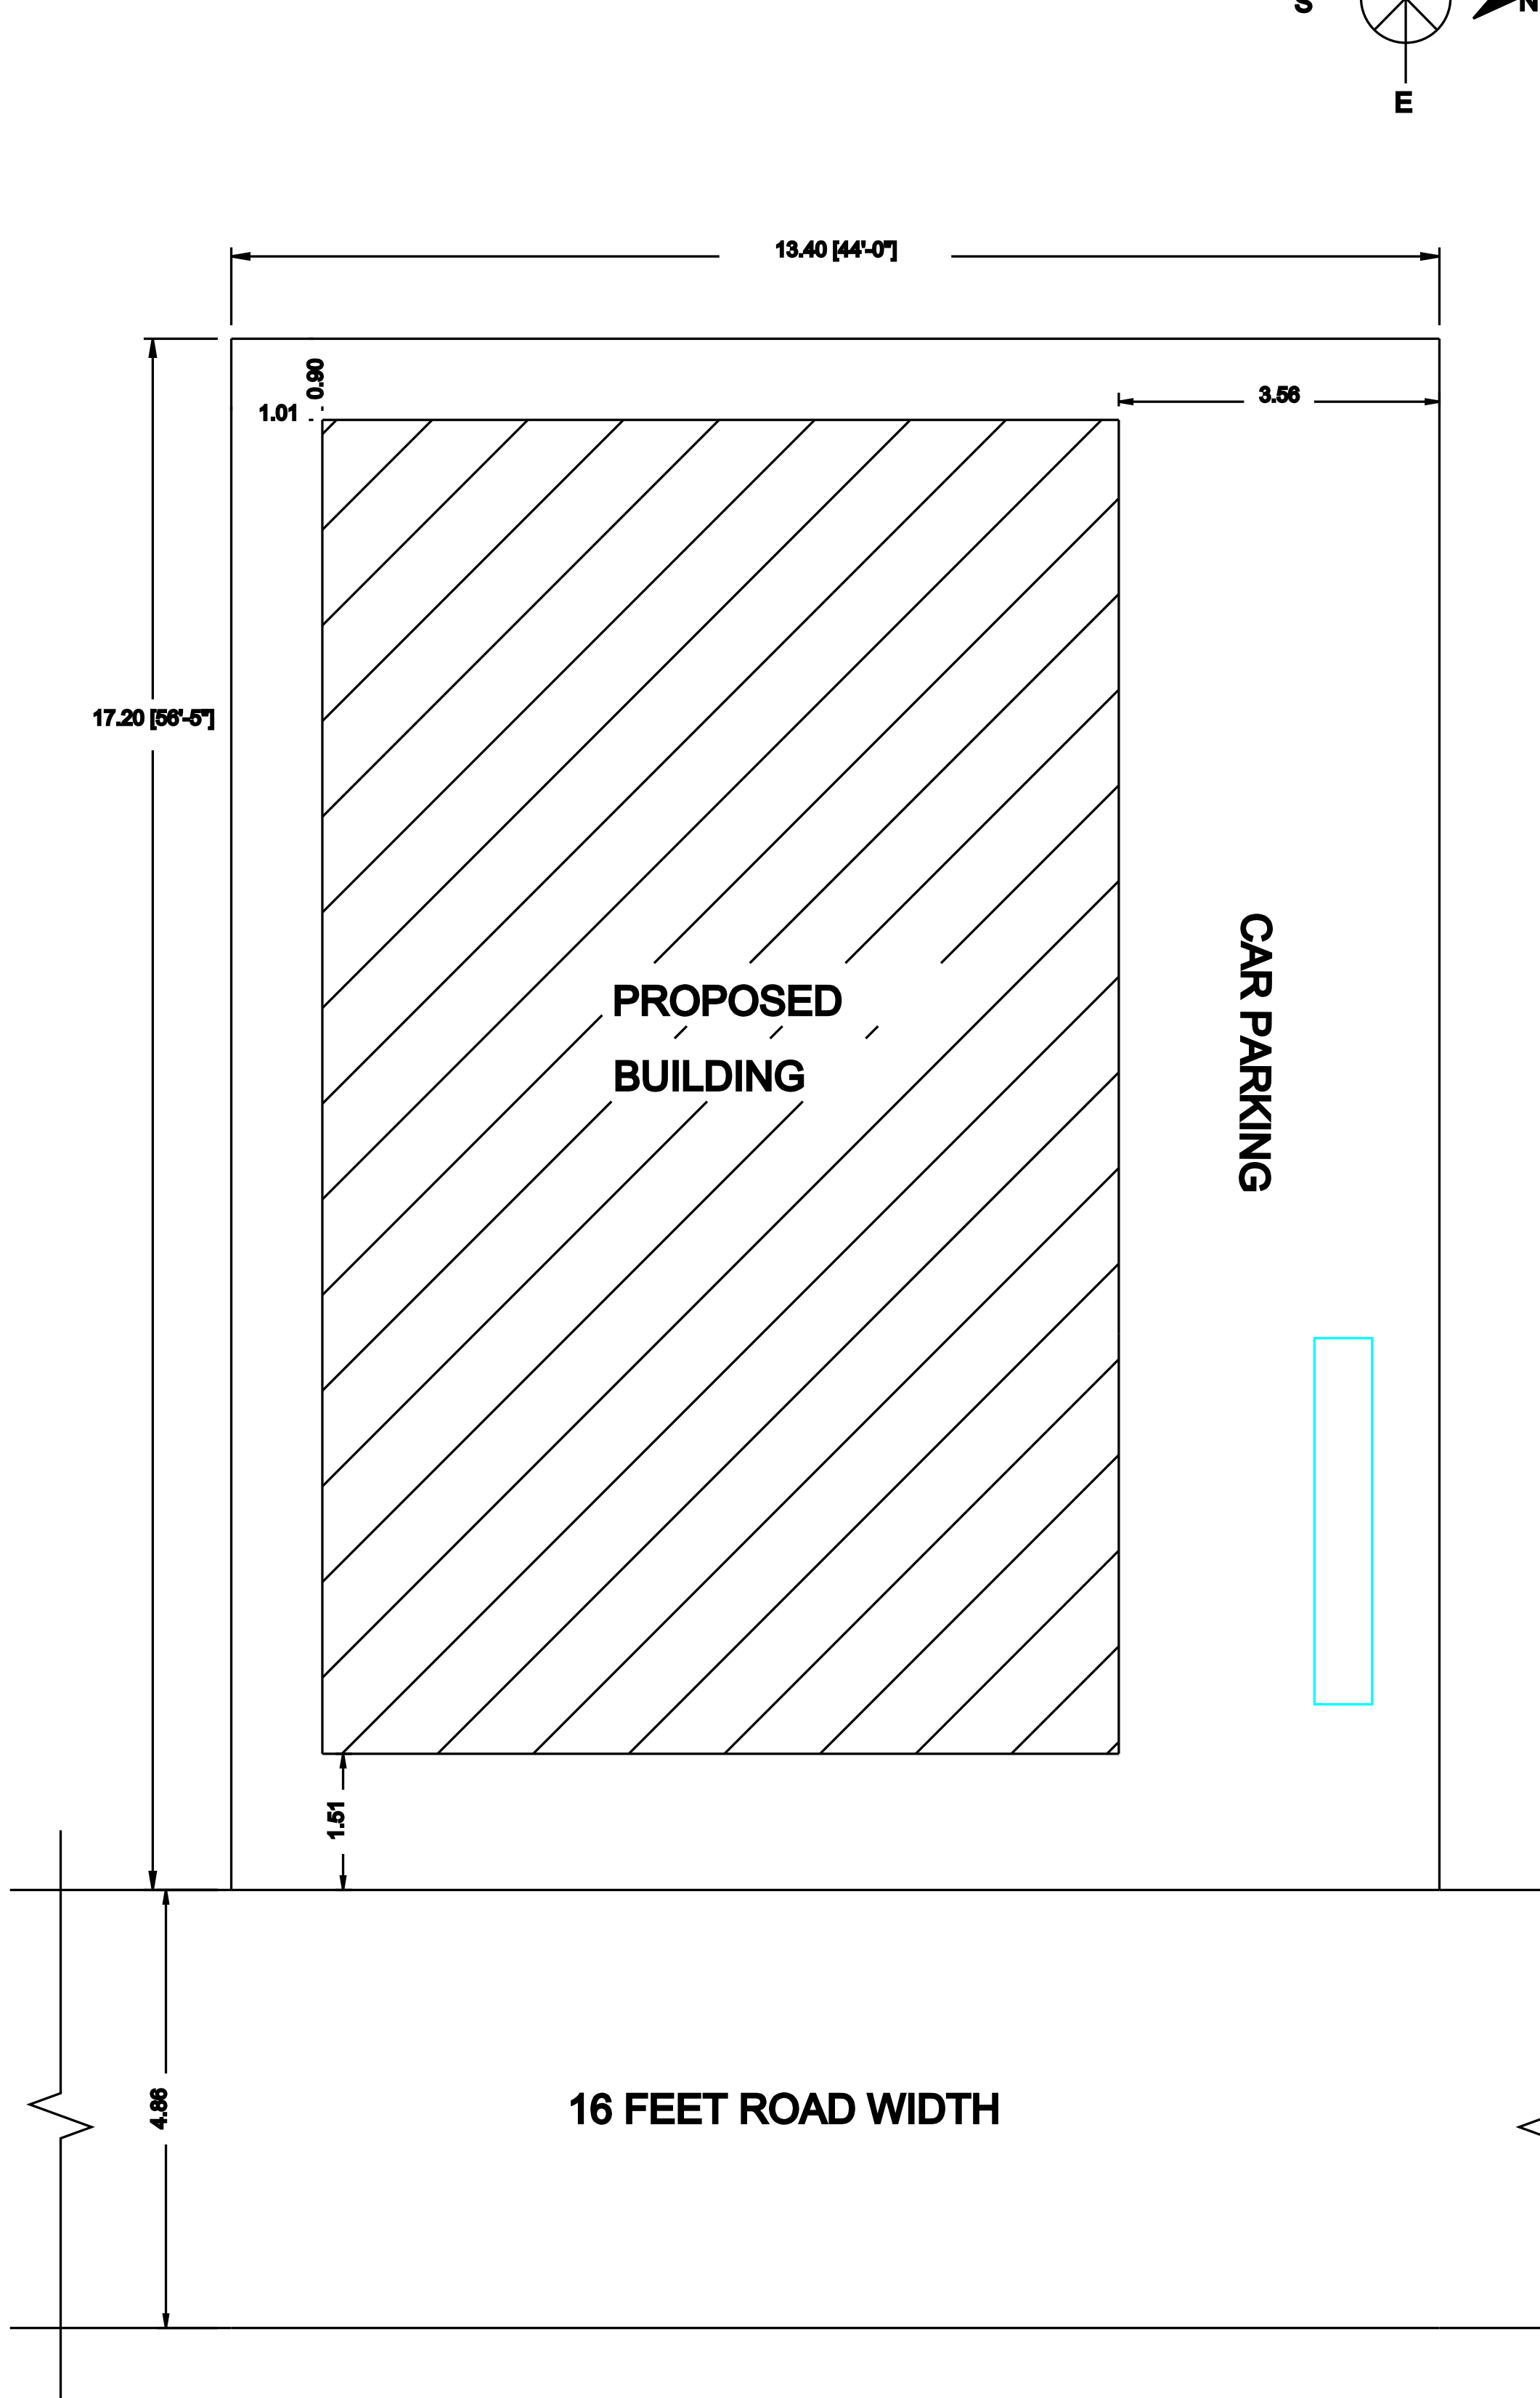

JOINERY DETAILS :-

MAIN DOOR - MD	1.01 X 2.13	DOOR - D	0.91 X 2.13
DOOR - D1	0.76 X 2.13	OPEN - O	1.00 X 2.13
WINDOW - W	1.50 X 1.20	WINDOW - W1	1.20 X 1.20
WINDOW - W2	1.00 X 1.20	VENTILATOR - V	0.91 X 0.61

AREA DETAILS :-

1.	AREA OF THE SITE	S.FT	S.M
	AS PER DOCUMENT	2486.00	230.95
2.	PROPOSED GROUND FLOOR PLINTH AREA	1406.50	130.86
3.	TOTAL PLINTH AREA	1406.50	130.86
4.	PROPOSED GROUND FLOOR CARPET AREA	845.00	78.50
5.	TOTAL CARPET AREA	845.00	78.50

APPLICANT:

[Signature]

ENGINEER:

[Signature]
M. RATHINAM, BE.,
Licensed Building Surveyor
2/1-180, Salem Main Road, Kunjandiyur,
Gonur Post, Mettur Dam - 636 404.
Salem (Dt). Cell: 94432 30756