


SIDE ELEVATION

SECTION A-A

திட்ட அனுமதி


மனை ஒப்புதல் மற்றும் திட்ட அனுமதி
மதுரை உள்ளூர் திட்ட குழுமம்
மதுரை-625017
ந.க.எண்: **SWP/BPA/313501/2024**
உத்தரவில் கண்டுள்ளவாறு
நிபந்தனைகளுக்குட்பட்டு "A" TO "M" வரை என்
எல்லையிட்டு மனையிட ஒப்புதலும்,
கட்டிடத்திற்கு திட்ட அனுமதியும்
அளிக்கப்படுகிறது
ம.வ/ம.உ.தி.கு எண்: 252/2024
திட்ட அனுமதி எண்: 280B/2024

HOT WATER STORAGE TANK

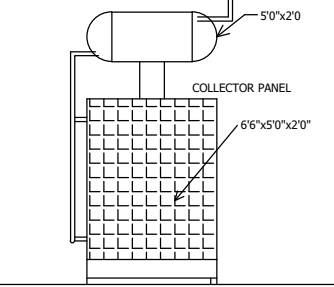


FRONT ELEVATION


SOLAR PANEL SYSTEM

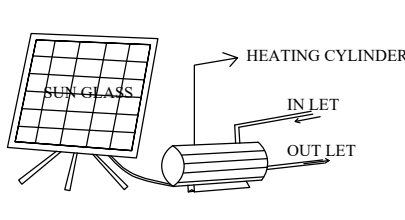


OWL TOY PANEL

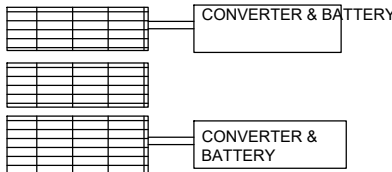


TYPICAL SECTIONAL DETAILS OF R.C.C COLUMN & FOOTING DETAILS (NTS)

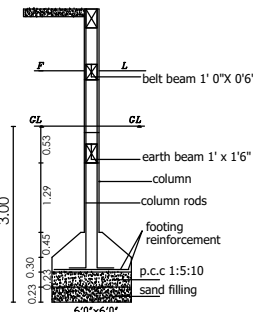


SEPTIC TANK:

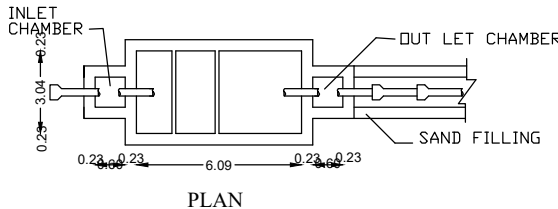


PLAN

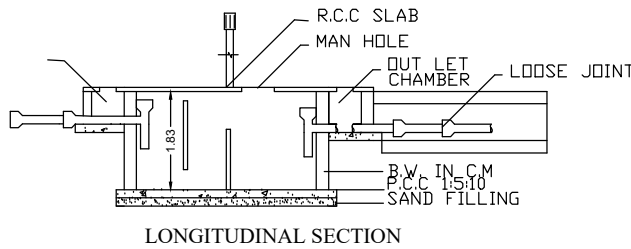


LONGITUDINAL SECTION

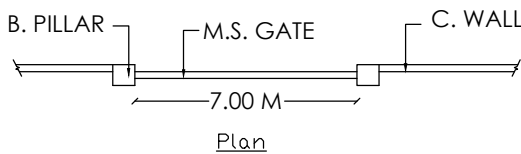


Compound Wall & Gate Details

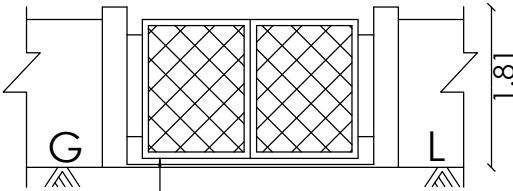


Elevation

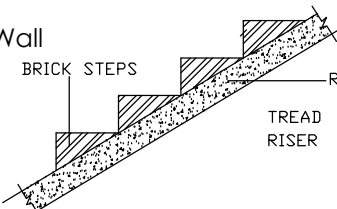

STAIRCASE DETAILS NTS

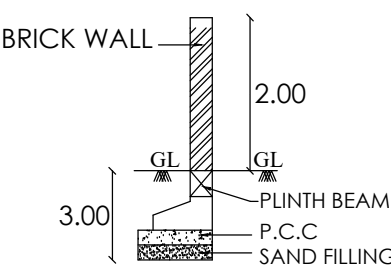


Section

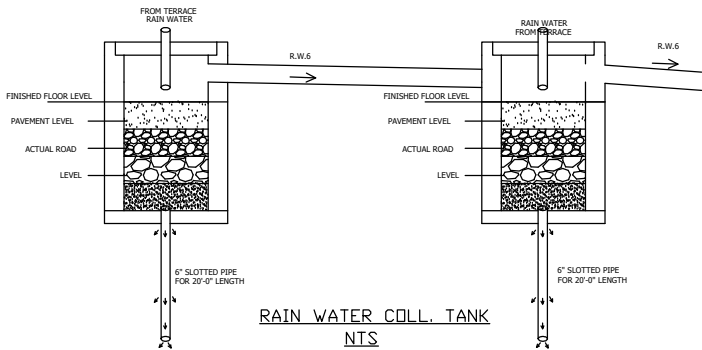

RAIN WATER COLL. TANK NTS

33.5M

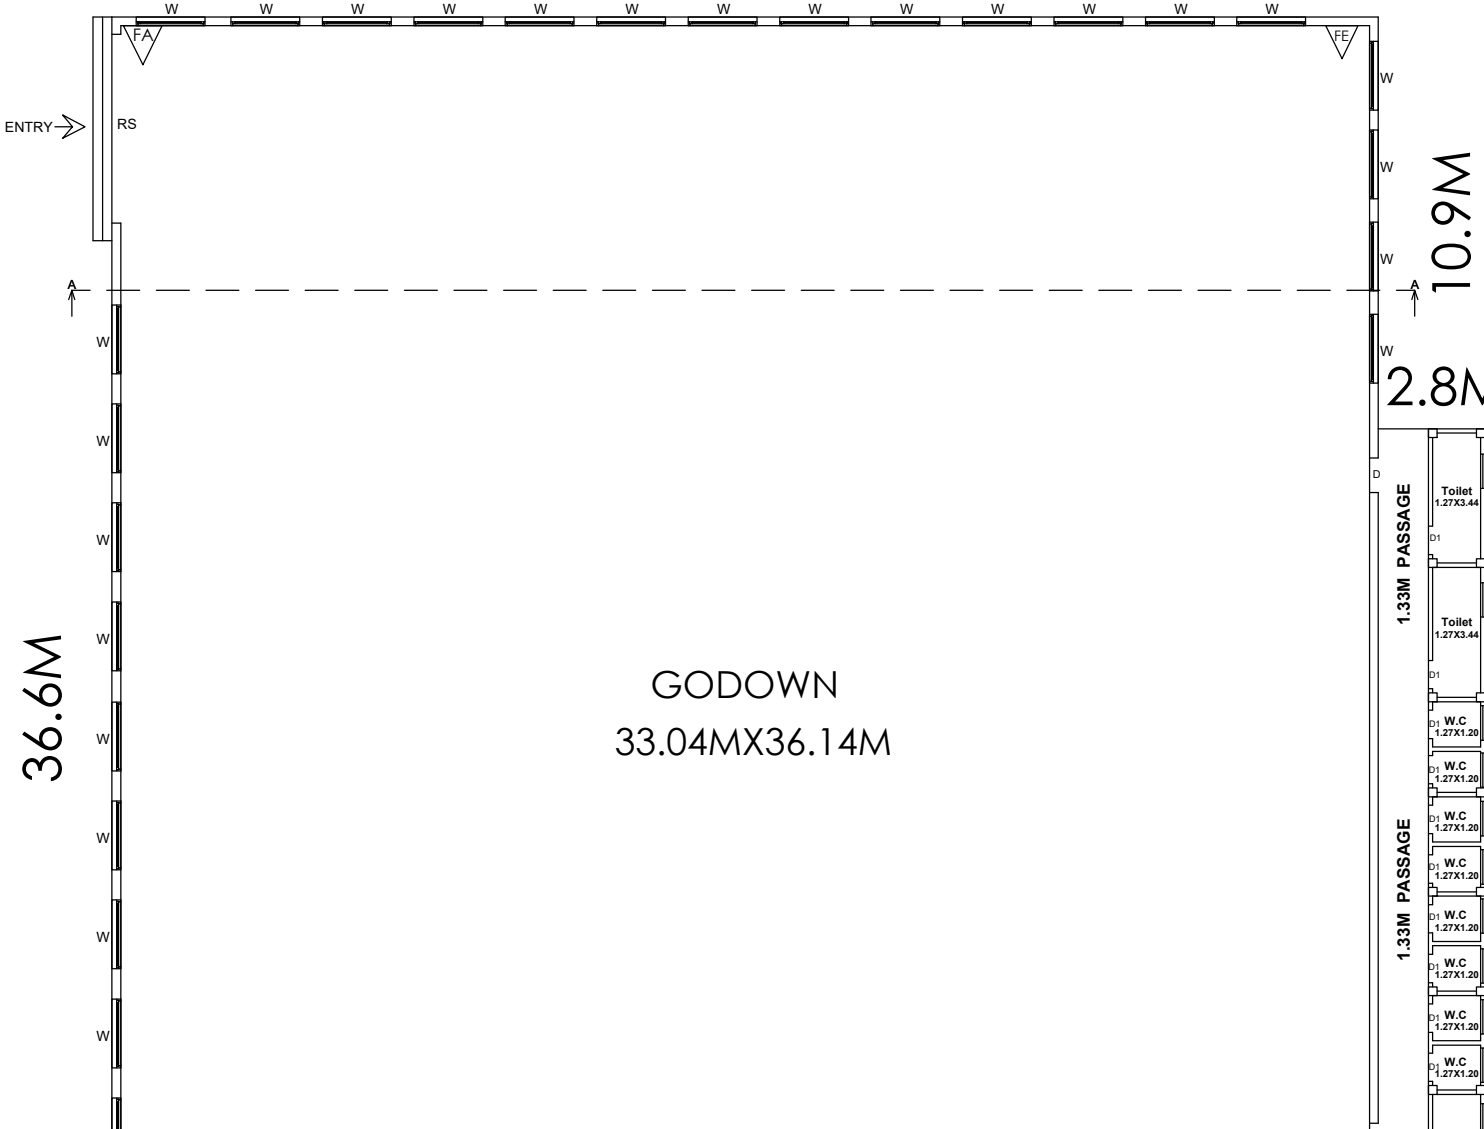

GODOWN
33.04MX36.14M



GROUND FLOOR PLAN

SHEET NO: 2

THE PLAN SHOWING THE PROPOSED CONSTRUCTION OF A WITH
GODOWN BUILDING IN R.S NO: 81/18, 82/1B1,2B1,3A,4, AT
VIRAHANUR VILLAGE & VIRAHANUR PANCHAYAT,
THIRUPPARANKUNDRAM UNION, MADURAI SOUTH TALUK,
MADURAI DISTRICT.

AREA STATEMENT

SCALE:1:200

SITE AREA DETAIL:-

SL.NO	R.S.NO	AREA Sqm (AS PER PATTI)	AREA Sqm (AS PER DOC)
1	81/18, 82/1B1,2B1,3A,4	3295.00 sqm	3290.00 sqm

BUILDING AREA DETAIL:-

S.NO	FLOOR DETAILS	FSI (Sqm)	NON-FSI (Sqm)	TOTAL (Sqm)
1	GROUND FLOOR	1298.83 sqm	-	1298.83 sqm

FSI = $\frac{\text{TOTAL BUILD UP AREA AS PER FSI RULE}}{\text{SITE AREA}} = \frac{1298.83 \text{ SQ.M}}{3290.00 \text{ SQ.M}} = 0.39 < 2.0$

PARKING DETAIL

LORRY PARKING REQUIRED = 4 NOS. LORRY PARKING PROVIDED = 5 NOS

TWO WHEELER PARKING
REQUIRED = 15 NOS. TWO WHEELER PARKING
PROVIDED = 20 NOS.

FOUR WHEELER PARKING
REQUIRED = 4 NOS. FOUR WHEELER PARKING
PROVIDED = 5 NOS.

SCHEDULE OF JOINERIES

TYPE	DESCRIPTION	METRE	FIRE SAFETY	COLOUR INDEX
RS	ROLLING SHUTTER	5.00 X 3.05	FIRE EXTINGUISHERS	SITE AREA DRIVEWAY
MD	MAIN DOOR	1.52 X 2.13		
D	DOOR	0.91 X 2.13	FIRE ALARM	ROAD PRO.,
D1	DOOR	0.76 X 2.13		
O	OPEN	0.91 X 2.13		
W	WINDOW	1.53 X 2.43		
V	VENTILATOR	0.91 X 0.60		

NOTE

1. FIRE EXTINGUISHER WILL BE PROVIDED.

2. EMERGENCY ALARM WILL BE PROVIDED.

3. LIGHTNING CONDUCTOR WILL BE PROVIDED.

4. SOLOR SYSTEM WILL BE PROVIDED.

5. RAIN WATER HARVESTING SYSTEM WILL BE PROVIDED.

6. FIRST AID BOX AND EXHAUSTEDFAN WILL BE PROVIDED.

7. ALL DOORS AND WINDOWS ARE OPEN OUT WARDS.

8. WASTE WATER RECYCLED &USED FOR GARDEN PURPOSED.

APPLICANT

S. Kannan

STRUCTURAL ENGINEER

M. PANNEER SELVAN, M.E., M.Sc., A.M.I.E.
Civil & Structural Consultant
A.M.I.E. Reg.No - AM184463-9
Registered Structural Engineer
Reg.No: SE/GR-10001/2019
3739, Senthil Plaza, Indian Bank Colony,
Narayanaapuram, Madurai - 14,
Mobile: 9994322756

REGISTERED ENGINEER

J. Jayapandi

ARCHITECT

S. VIGNESH, S.Arch., M.Arch., (R.E.B.),
COA Reg. No. CA / 2015 / 70401
80-A / 158, North Perumal Maistry Street,
MADURAI - 625 001

REGISTERED ARCHITECT

REGISTERED GEO TECH ENGINEER

Er. K. Sothuraman, M.E., (Geo Tech) MIE, MGS, MITT Arbi, FIV, P.Engg.
Govt. Approved Geo-Tech Engineer / Chartered Engineer / Valuer
SASTHA SOIL TESTING SERVICES
An ISO / IEC 17025: 2017 NABL Accredited Laboratory (TC-10677)
LPA Regn. No. GTE 001 / 2019, CMQA: GTE / 2022 / 07 / 57, GCC-RE10382022.
Head Off: C-128, New HIG Colony, Shenbagapothlam, Annanagar, Madurai-625020
Branch Off: No. 2, 34th Street, 21st Avenue, Ashok Nagar, Chennai-600083
Contact No: 93441 04070, 63825 34513
www.sasthasoiltesting.com

