




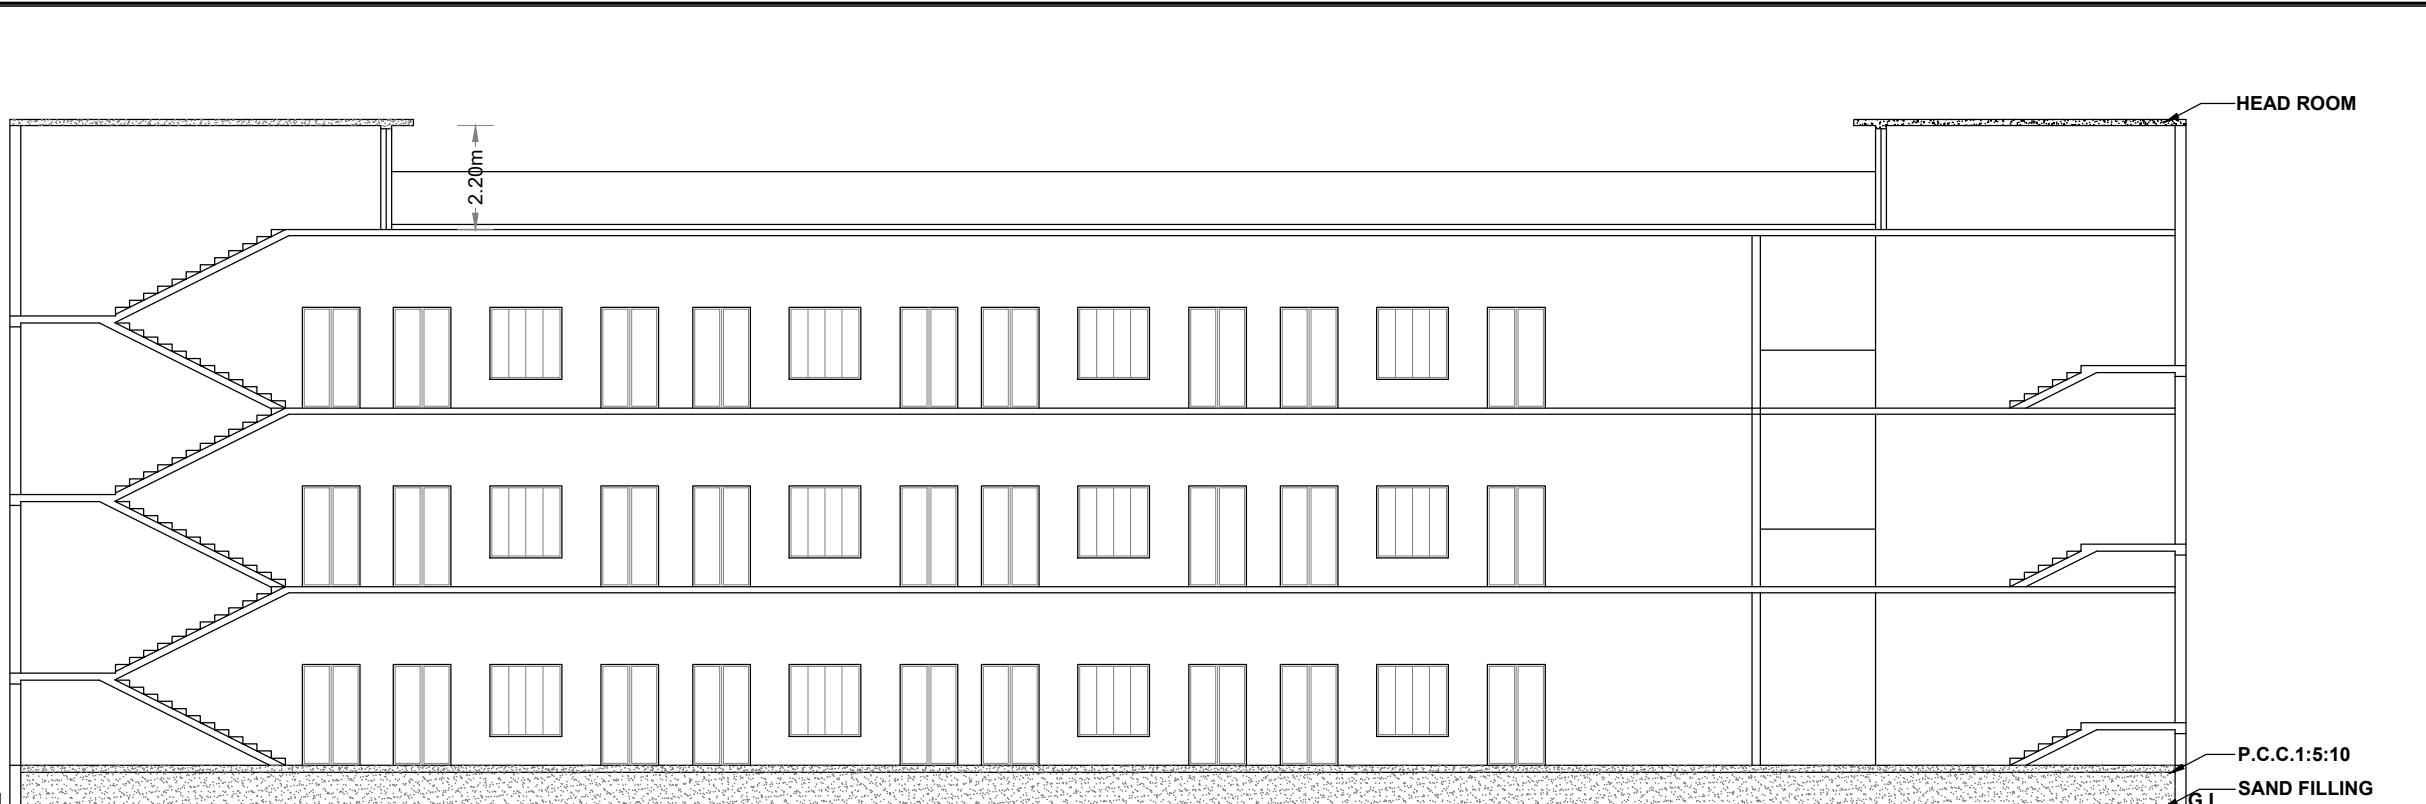

SECTION ON B-B

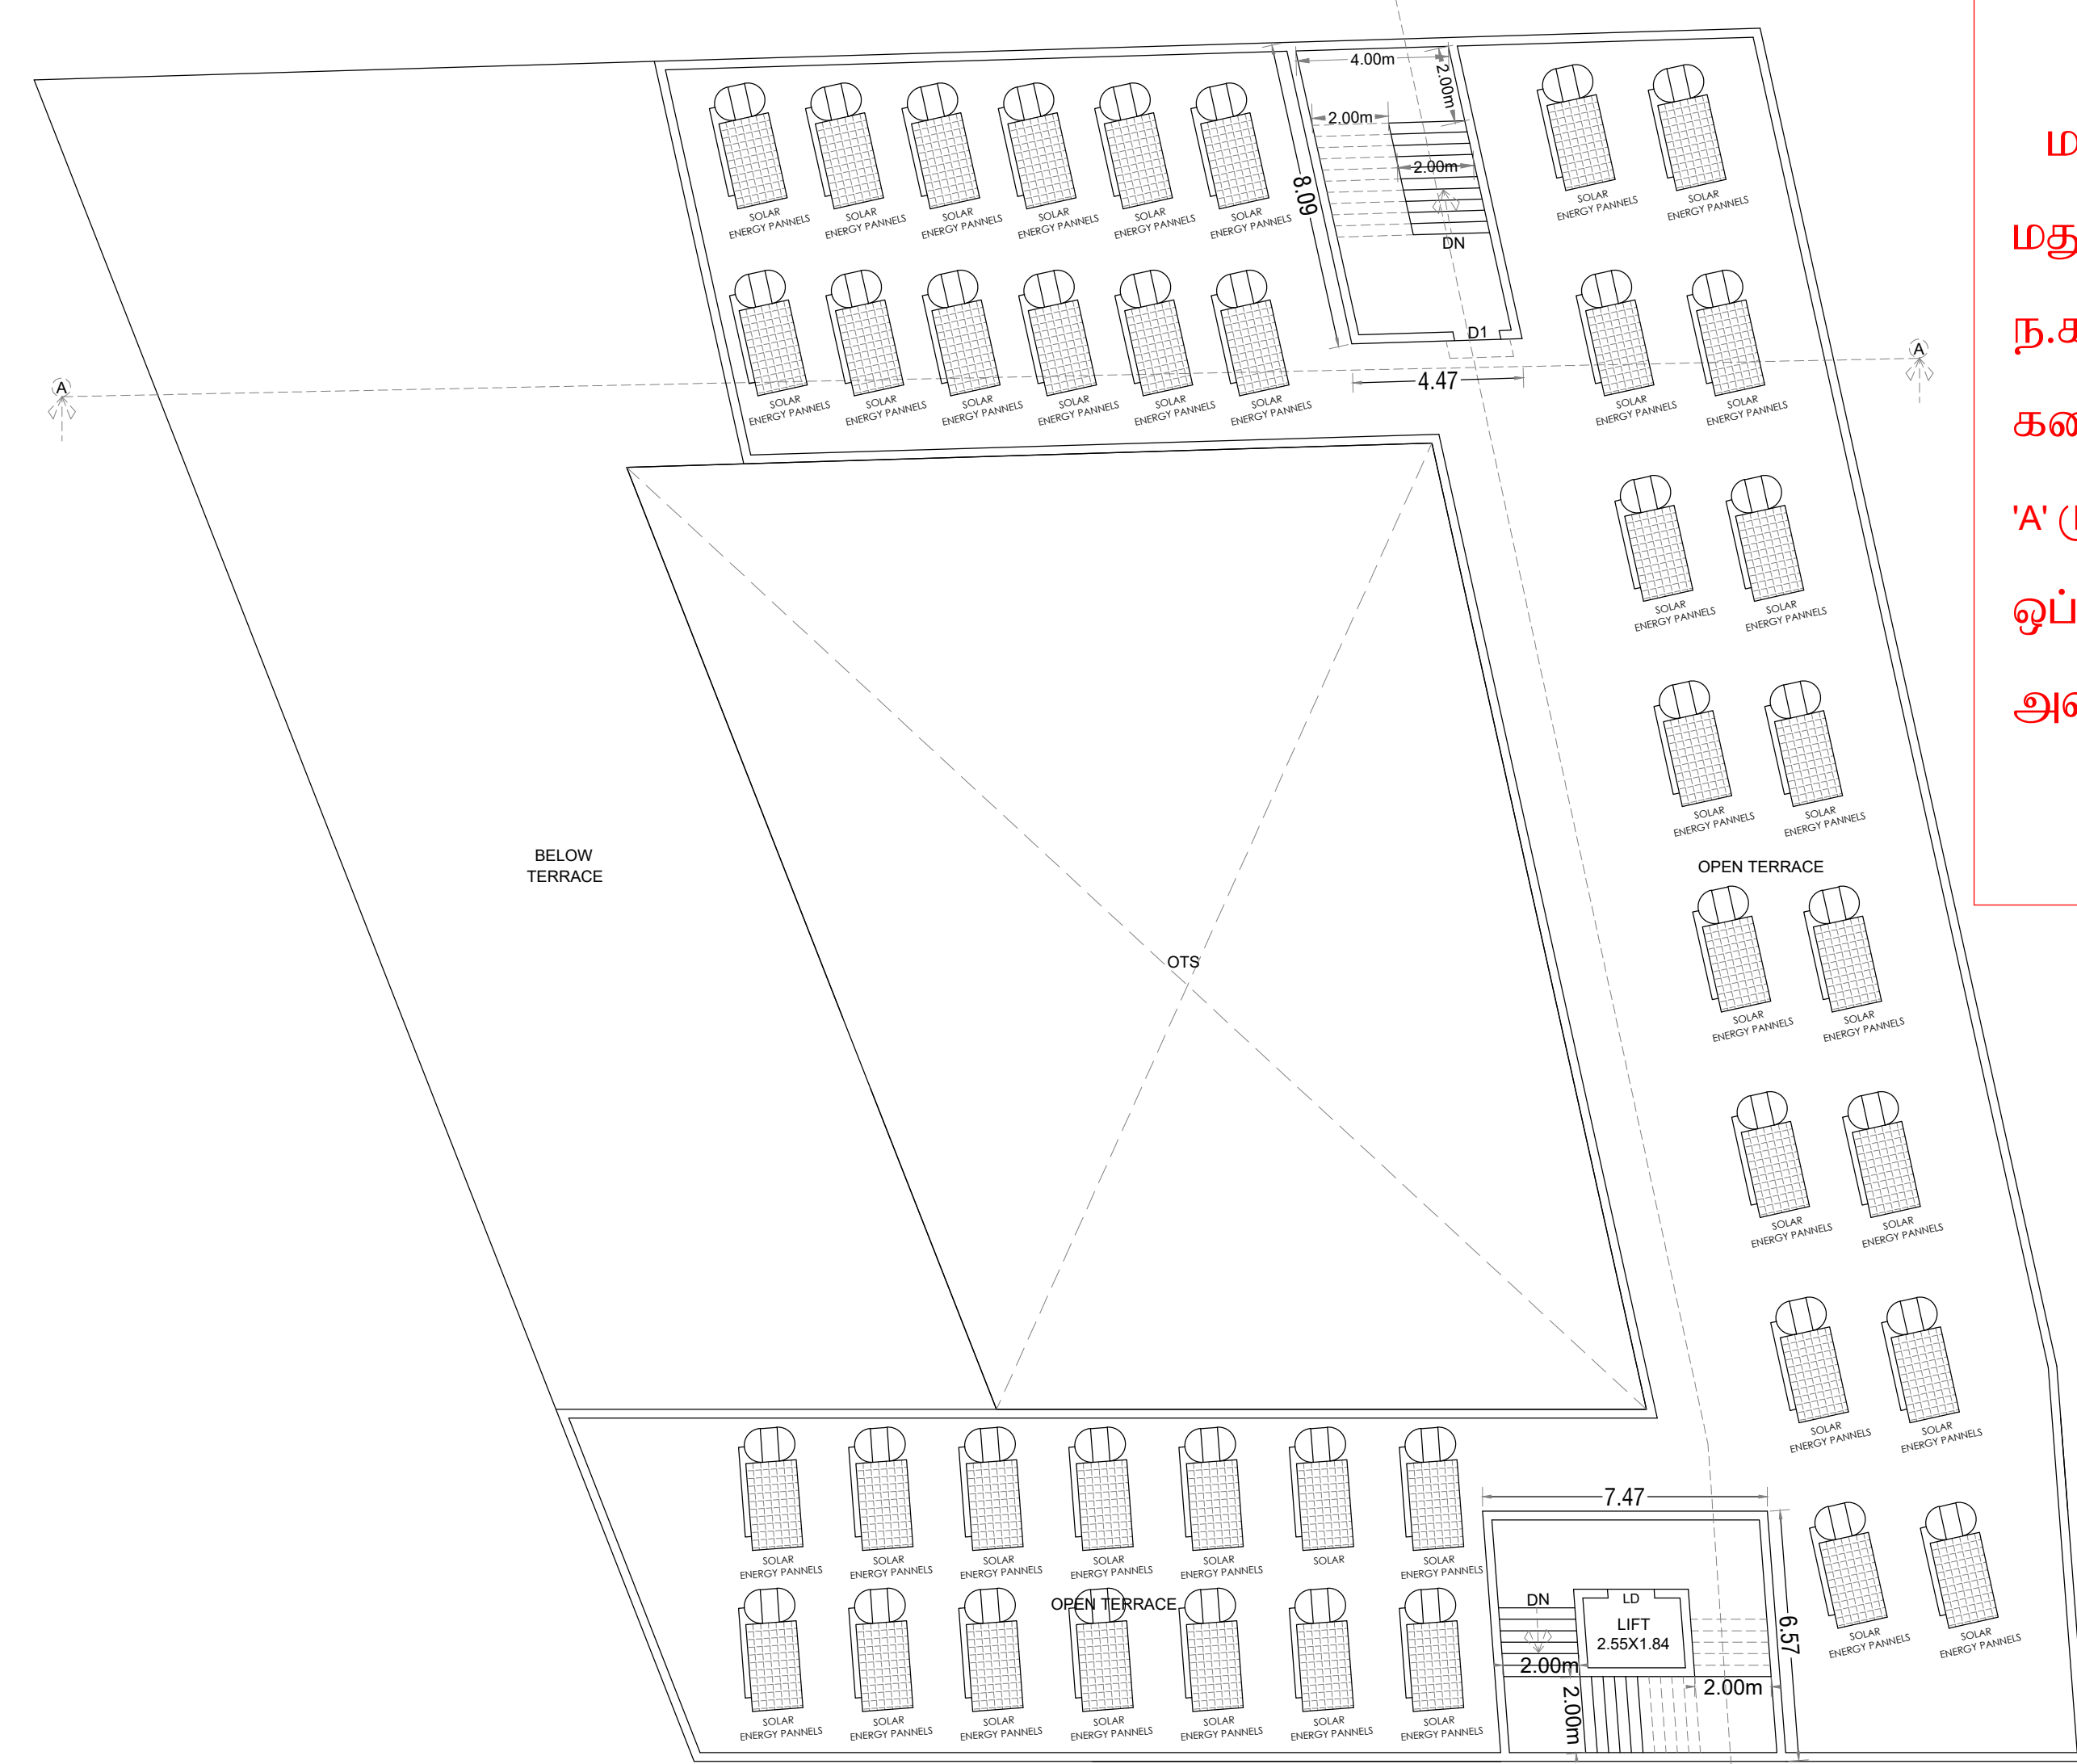

TERRACE FLOOR PLAN

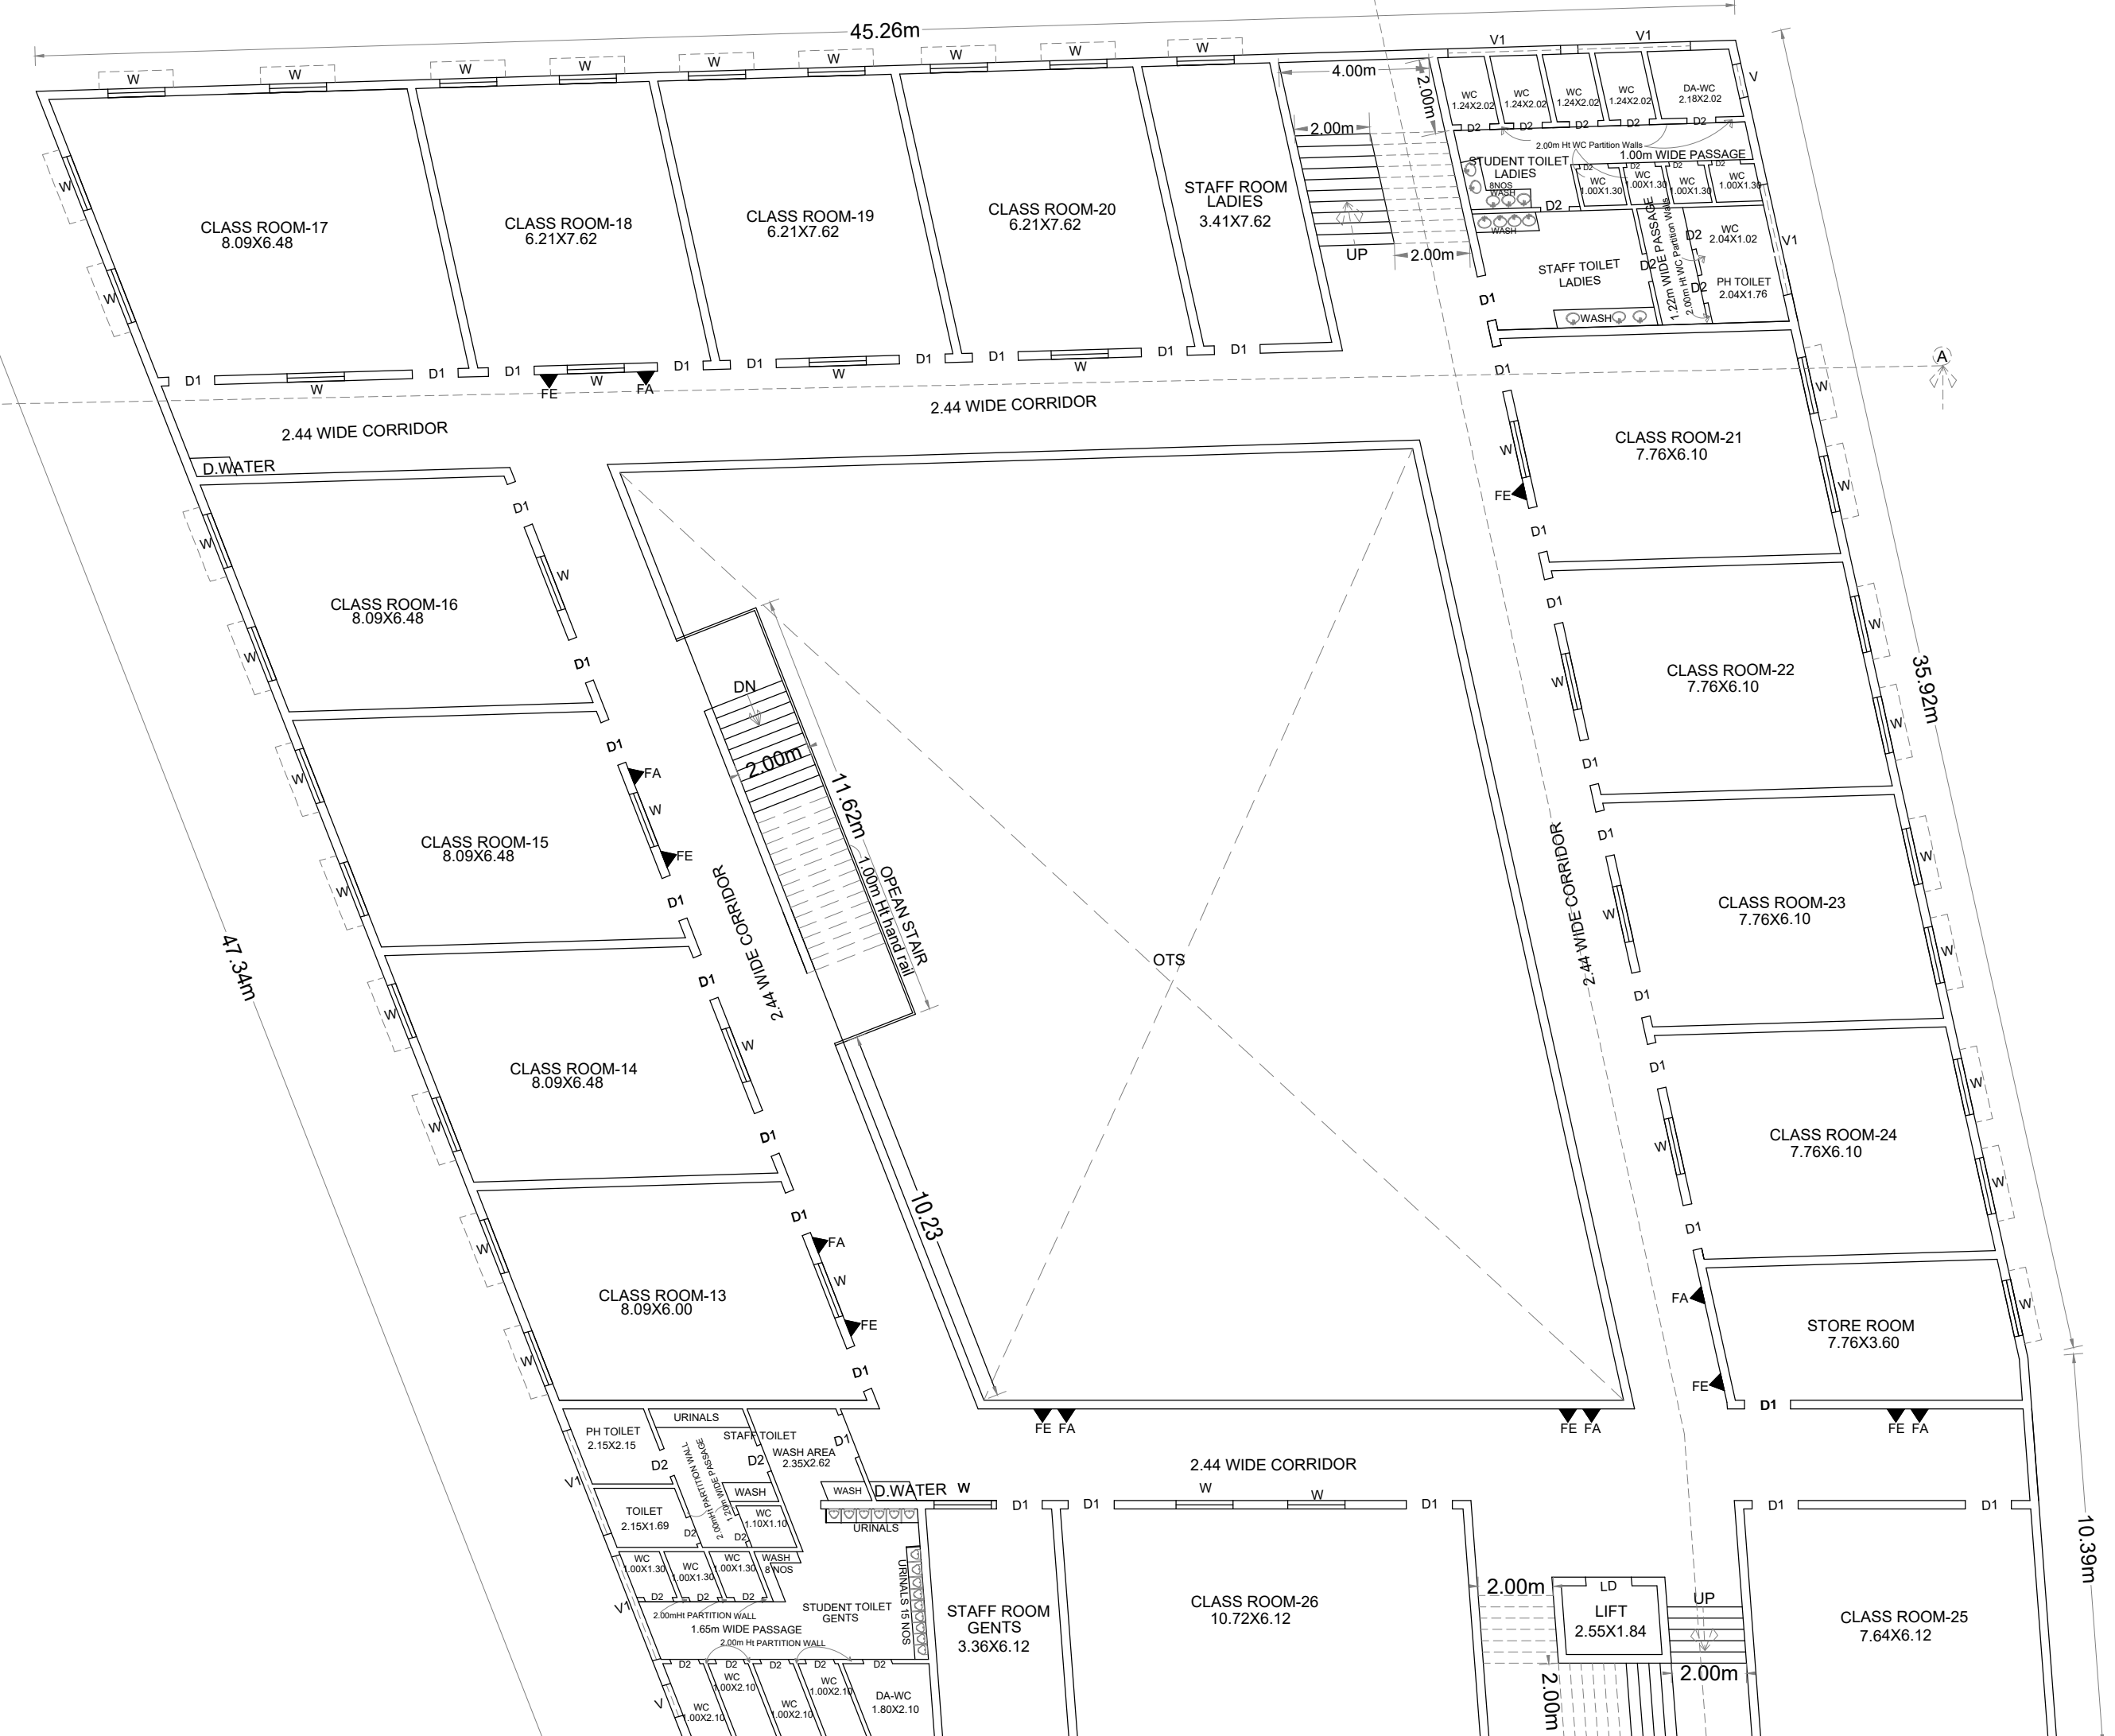

FIRST FLOOR PLAN

ம.வ/ம.உ.தி.கு எண் :311/2024
திட்ட/அனுமதி எண் :346B/2024



NORTH

SHEET NO. 10

PLAN SHOWING THE PROPOSED CONSTRUCTION OF A SCHOOL RECTANGULAR OLD S.NO:36/1, 36/1B, 37/5A2, NEW S.NO:36/1A,1C, & 37/5A2B, AT SILAYANERI VILLAGE, MADURAI NORTH TALUK, MADURAI CORPORATION, MADURAI.

SCALE 1:100

		FSI AREA Sqm	NON FSI AREA Sqm	TOTAL AREA Sqm	
GROUND FLOOR AREA		1384.68	-	1384.68	
FIRST FLOOR AREA		1384.68	-	1384.68	
SECOND FLOOR AREA		938.38	-	938.38	
TERRACE HEAD ROOM			84.47	84.47	
TOTAL AREA		3707.74	84.47	3792.21	
JOINERY DETAILS					
LD	LIIFT DOOR			1.22X2.13	
MD	MAIN DOOR			1.83X2.13	
D1	DOOR			1.22X2.13	
D2	DOOR			0.76X2.13	
W	WINDOW			2.43X1.52	
W1	WINDOW			1.22X1.52	
V	VENTILATOR			1.21X1.00	
V1	VENTILATOR			3.00X1.00	

APPLICANT

Dr. T. MAYILVAHANAM, M. Engg, B. Arch, Ph.D. (Thesis)
REGISTERED ARCHITECT / STRUCTURAL ENGINEER /
CHARTERED ENGINEER / PANEL VALUER
Registration (COA) No: CA/2051 / 28531.
Structural Engineer: SEO/15/2019 (Grade-1)
671, Kantaraj Nagar 4th Street, T. Nagar, Madurai-625 002.

Dr. T. MAYILVAHANAN, M.Sc.(Struct.), A. Arch. Ph.D.(Temp)
REGISTERED ARCHITECT / STRUCTURAL ENGINEER /
CHARTERED ENGINEER / PANEL VALUER
Registration (COA) No: CA2001 / 28531.
Structural Engineer SEC15/2011 (Grade-1)
87/3, Kamaraj Nagar 4th Street, T. Nagar, Chennai, National-600 002.



SITE PLAN SHOWING THE PROPOSED CONSTRUCTION OF A SCHOOL BUILDING OLD S.NO:36/1, 36/1B,37/5A2, NEW S.NO:36/1B,1C,& 37/5A2B, AT SILAYANERI VILLAGE, MADURAI NORTH TALUK, MADURAI CORPORATION, MADURAI.

SCALE 1:400

AREA DETAILS

AREA OF THE SITE (AS PER DOCUMENT)	14987.85 Sqm		
AREA OF THE SITE (AS PER PATTa)	15000.00 Sqm		
PROPOSED BUILDING	FSI AREA Sqm	NON FSI AREA Sqm	TOTAL AREA Sqm
GROUND FLOOR AREA	1384.68	-	1384.68
FIRST FLOOR AREA	1384.68	-	1384.68
SECOND FLOOR AREA	938.38	-	938.38
TERRACE HEAD ROOM	-	84.47	84.47
TOTAL AREA	3707.74	84.47	3792.21
FLOOR SPACE INDEX (F.S.I)	3707.74 / 14987.85		0.25 < 2.00
CAR PARKING (REQUIRED)	17 NOS		
CAR PARKING (PROVIDED)	24 NOS		
TWO WHEELER PARKING (REQUIRED)	34 NOS		
TWO WHEELER PARKING (PROVIDED)	36 NOS		
PHYSICALLY CHALLENGED (REQUIRED)	02 NOS		
PHYSICALLY CHALLENGED (PROVIDED)	03 NOS		
CYCLE PARKING (PROVIDED)	373 NOS		

COLOR INDEX

SITE	EXG., ROAD	DRIVE WAY
PRO.,BUILDING		OSR

NOTE:

1. FIRE EXTINGUISHER WILL BE PROVIDED - FE
2. FIRE ALARM TO BE PROVIDED -FA
3. RAIN WATER HARVESTING SYSTEM WILL BE PROVIDED.
4. SOLAR SYSTEM TO BE PROVIDED.
5. STRUCTURE IS DESIGNED SAFELY FOR EARTH QUAKE RESISTANCE.
6. WASTE WATER TO BE CONNECTED TO UNDER GROUND SEWAGE SYSTEM
7. MECHANICAL VENTILATION TO BE PROVIDED

OFFICE USE



APPLICANT

Dr.T.MAYILVAHANAN,M.E(Struct),A.I.I.Arch,Ph.D(Transp)
 REGISTERED ARCHITECT / STRUCTURAL ENGINEER /
 CHARTERED ENGINEER / PANEL VALUER
 Registration(COA) No:CA/2001 / 28531.
 Structural Engineer SEO15/2019(Grade-1)
 6/13, Kamaraj Nagar 4th Street, Tallakulam, Madurai-625 002.

REGISTERED ARCHITECT

Dr.T.MAYILVAHANAN,M.E(Struct),A.I.I.Arch,Ph.D(Transp)
 REGISTERED ARCHITECT / STRUCTURAL ENGINEER /
 CHARTERED ENGINEER / PANEL VALUER
 Registration(COA) No:CA/2001 / 28531.
 Structural Engineer SEO15/2019(Grade-1)
 6/13, Kamaraj Nagar 4th Street, Tallakulam, Madurai-625 002.

STRUCTURAL ENGINEER

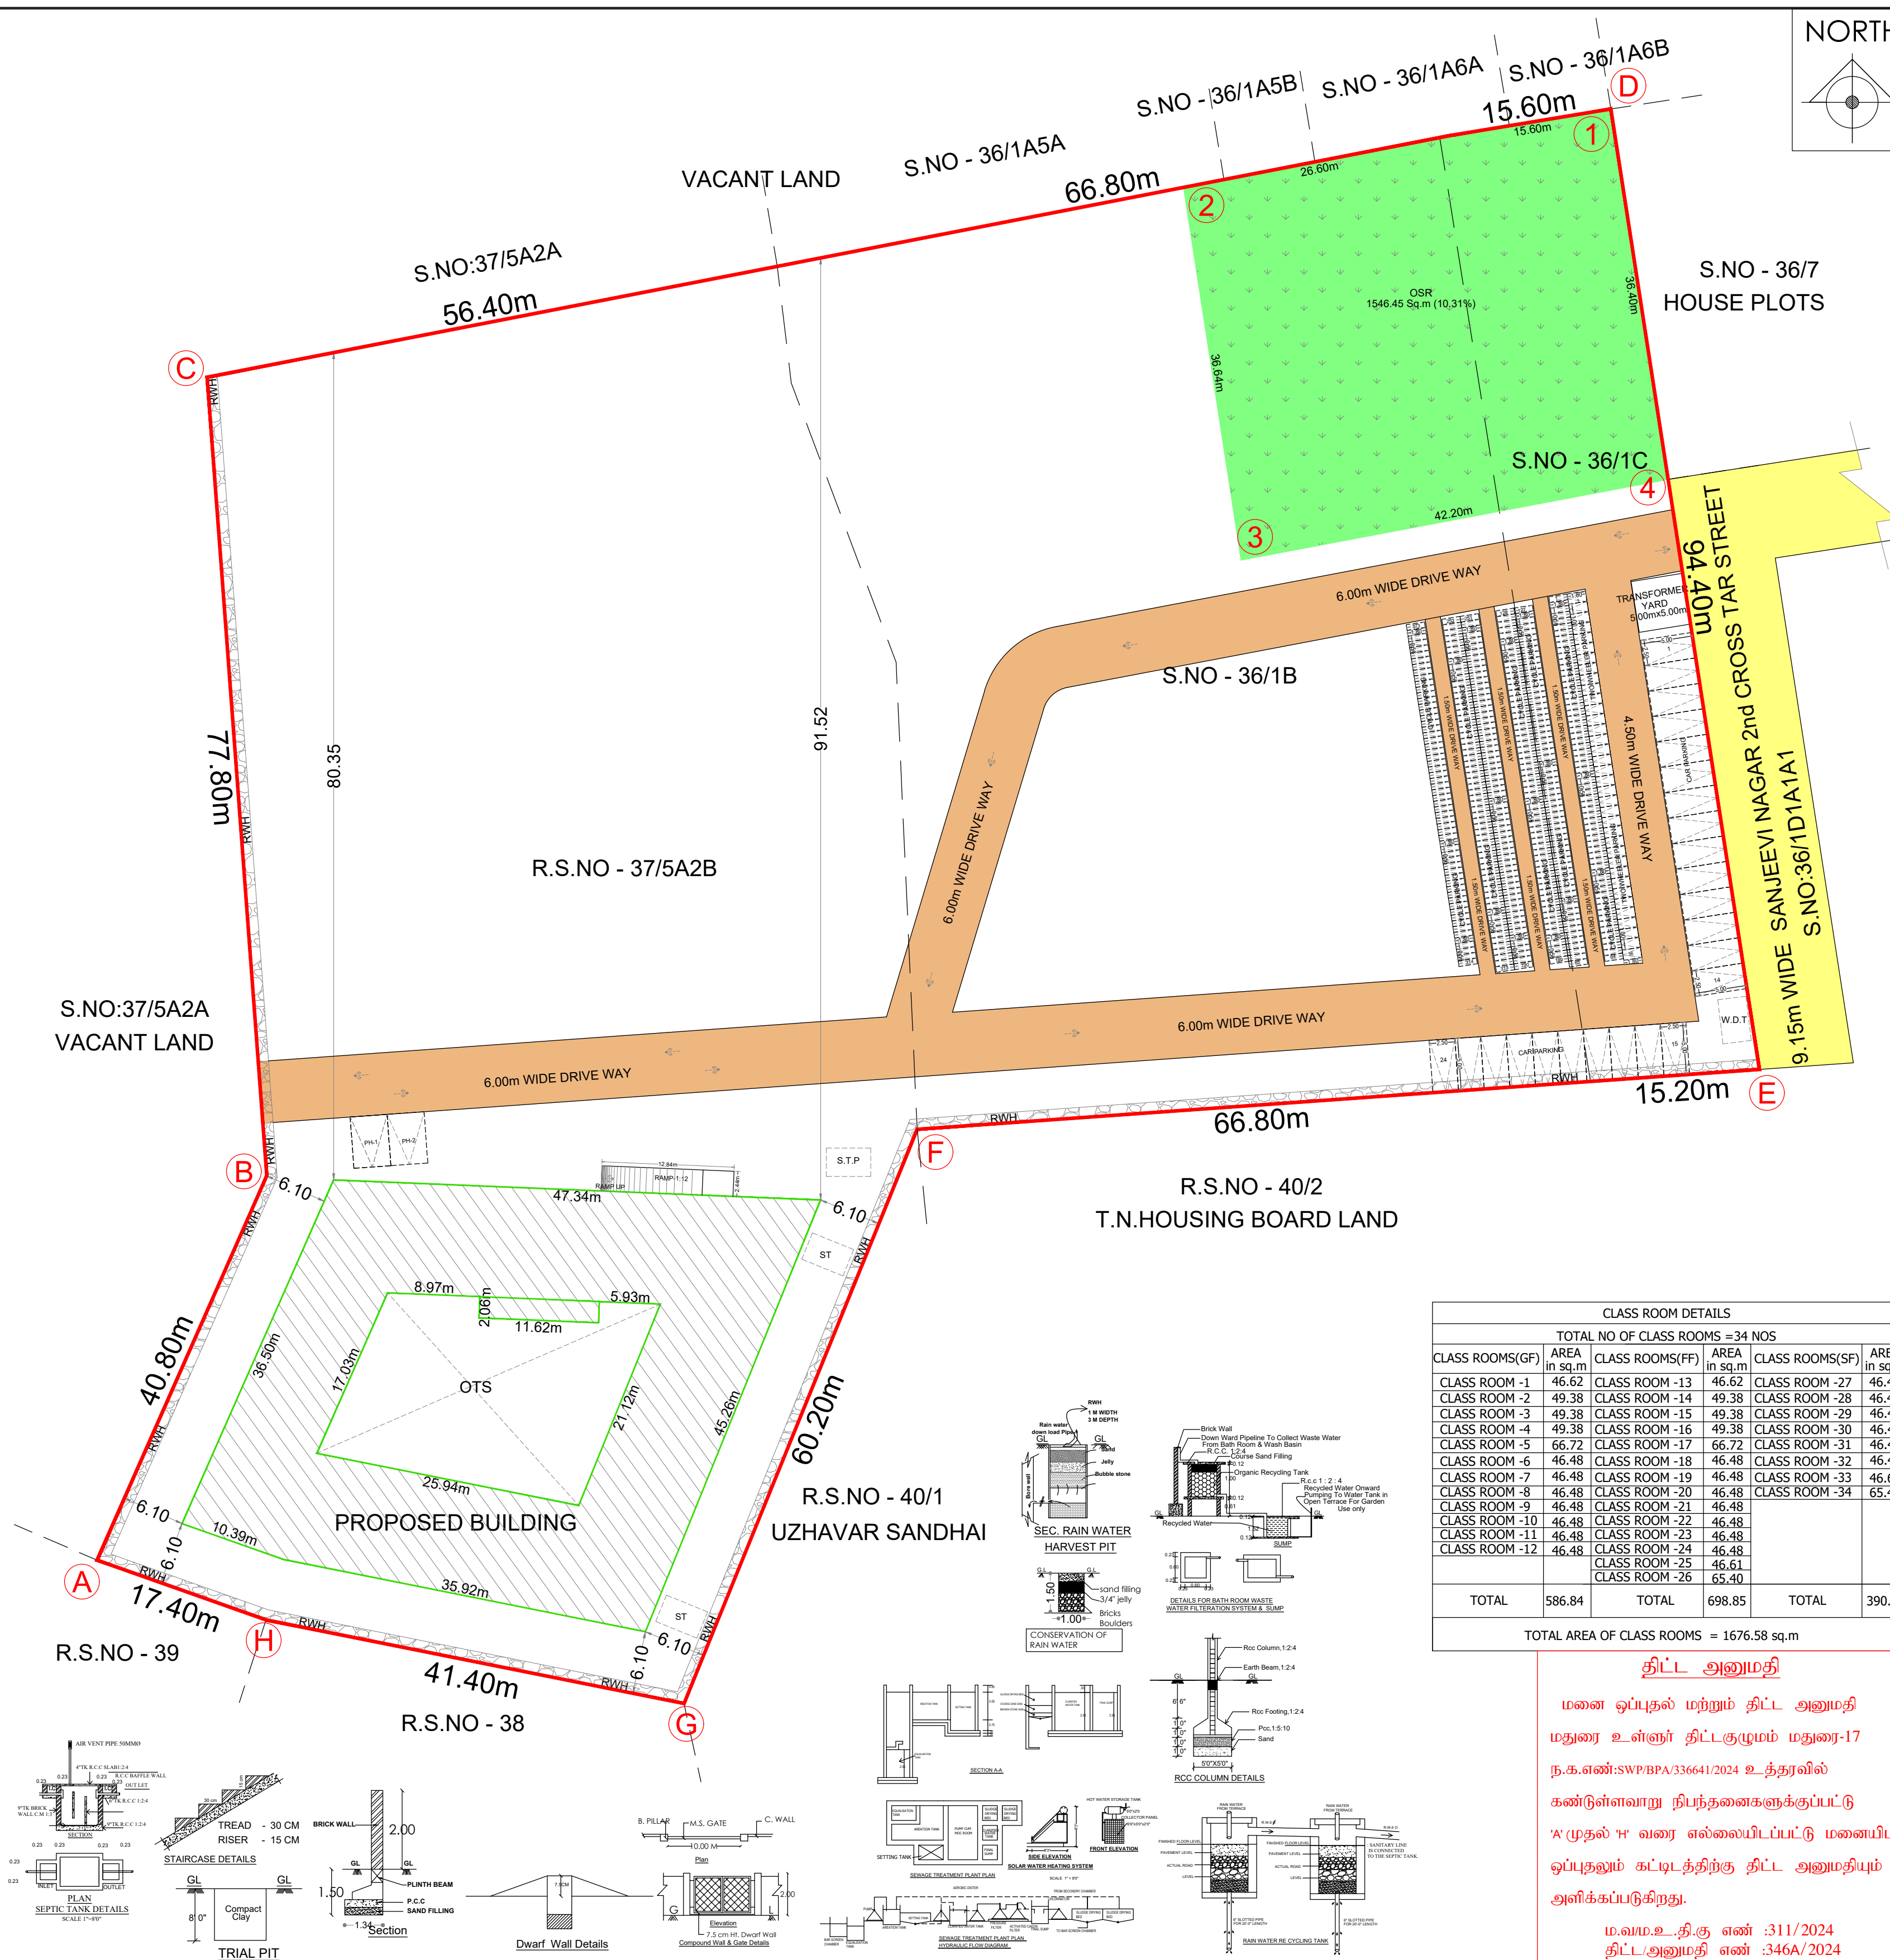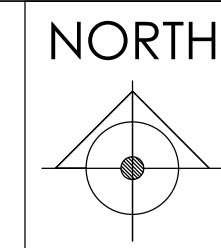

CLASS ROOM DETAILS					
TOTAL NO OF CLASS ROOMS = 34 NOS					
CLASS ROOMS(GF)	AREA in sq.m	CLASS ROOMS(FF)	AREA in sq.m	CLASS ROOMS(SF)	AREA in sq.m
CLASS ROOM -1	46.62	CLASS ROOM -13	46.62	CLASS ROOM -27	46.48
CLASS ROOM -2	49.38	CLASS ROOM -14	49.38	CLASS ROOM -28	46.48
CLASS ROOM -3	49.38	CLASS ROOM -15	49.38	CLASS ROOM -29	46.48
CLASS ROOM -4	49.38	CLASS ROOM -16	49.38	CLASS ROOM -30	46.48
CLASS ROOM -5	66.72	CLASS ROOM -17	66.72	CLASS ROOM -31	46.48
CLASS ROOM -6	46.48	CLASS ROOM -18	46.48	CLASS ROOM -32	46.48
CLASS ROOM -7	46.48	CLASS ROOM -19	46.48	CLASS ROOM -33	46.61
CLASS ROOM -8	46.48	CLASS ROOM -20	46.48	CLASS ROOM -34	65.40
CLASS ROOM -9	46.48	CLASS ROOM -21	46.48		
CLASS ROOM -10	46.48	CLASS ROOM -22	46.48		
CLASS ROOM -11	46.48	CLASS ROOM -23	46.48		
CLASS ROOM -12	46.48	CLASS ROOM -24	46.48		
		CLASS ROOM -25	46.61		
		CLASS ROOM -26	65.40		
TOTAL	586.84	TOTAL	698.85	TOTAL	390.89
TOTAL AREA OF CLASS ROOMS = 1676.58 sq.m					

திட்ட அனுமதி

மனை ஒப்புதல் மற்றும் திட்ட அனுமதி மதுரை உள்ளூர் திட்டகுழுமம் மதுரை-17 ந.க.எண்:SWP/BPA/336641/2024 உத்தரவில் கண்டுள்ளவாறு நிபந்தனைகளுக்குப்பட்டு 'அ'முதல் 'ஈ' வரை எல்லையிடப்பட்டு மனையிட ஒப்புதலும் கட்டிடத்திற்கு திட்ட அனுமதியும் அளிக்கப்படுகிறது.

ம.வ.ம.உ.தி.கு எண் :311/2024
 திட்ட/அனுமதி எண் :346A/2024