

PLAN SHOWING THE PROPOSED CONSTRUCTION OF A COMMERCIAL (MARRIAGE HALL) BUILDING IN OLD R.S.NO: 263/6A1A1, NEW S.NO: 263/33, WARD.NO:13, AT KULASEKARANKOTTAI VILLAGE,ANNAI THERASA NAGAR, VADIPATTI TOWN PANCHAYAT, VADIPATTI TALUK, MADURAI DISTRICT.

(SCALE 1:200)

SITE AREA DETAILS		SHEET NO 2
AS PER DOCUMENT AREA	- 4131.55 SQ.M	
AS PER FMB/PLR AREA	- 4130.00 SQ.M	
AS PER SUPER IMPOSED AREA	- 4024.27 SQ.M	

JOINERY DETAILS		
M.D	MAIN DOOR	1.38 x 2.44
D	DOOR	0.91 x 2.00
D1	DOOR	0.76 x 2.00
W	WINDOW	1.52 x 1.25
W1	WINDOW	1.83 x 1.83
W2	WINDOW	3.05 x 1.83
W3	WINDOW	4.40 x 1.83
V1	VENTILATOR	0.76 x 0.76

REFERENCE:		
SITE BOUNDARY	-	☐
EXISTING ROAD	-	☐
DRIVE	-	☐
PROPOSED BUILDING	-	☒

AREA DETAILS			
SITE EXTENT - 4024.27 Sq.m			
Descriptions	Non FSI	FSI	Total Area
Area of the Ground Floor		626.64	626.64
Area of the First Floor		578.77	578.77
Area of the Mezzanine Floor		129.34	129.34
Area of the Head Room Floor	48.73		48.73
Total Area	48.73	1334.75	1383.48


FLOOR SPACE INDEX = $\frac{1334.75}{4024.27} = 0.33 < 2.0$

No. of Car Parking Required	— 7 Nos
No. of Car Parking Provided	— 10 Nos
No. of P.H Car Parking Required	— 02 Nos
No. of P.H Car Parking Provided	— 02 Nos
No. of Two Wheeler Parking Required	— 07 Nos
No. of Two Wheeler Parking Provided	— 10 Nos


☒ FIRE EXTINGUISHER TO BE PROVIDED
☒ FIRE ALARM TO BE PROVIDED

OFFICE USE
மாவட்ட நகர் ஊரமைப்பு அலுவலகம் மதுரை மாவட்டம் ந.க.எண்: SWP/BPA/347609/2024 உத்தரவில் கண்டுள்ளவாறு மனையிடத்திற்கு 'A' TO 'H' என எல்லையிட்டு அம்மனையிடத்தில் அமைபும் கட்டிட வரைபடத்திற்கு ம.வ.ந.ஊ.உ.இ(ம.மா) எண்: 20B/2024 என எண்ணிடப்பட்டு செயலாணை கடிதம் ந.க.எண்: SWP/BPA/347609/2024 தெரிவித்துள்ள நிபந்தனைகளுடன் மனையிட ஒப்புதல் மற்றும் கட்டிட வரைபடத்திற்கு தொழில்நுட்ப ஒப்புதல் வழங்கப்படுகிறது.


CONSTRUCTION ENGINEER	STRUCTURAL ENGINEER
APPLICANT	ENGINEER

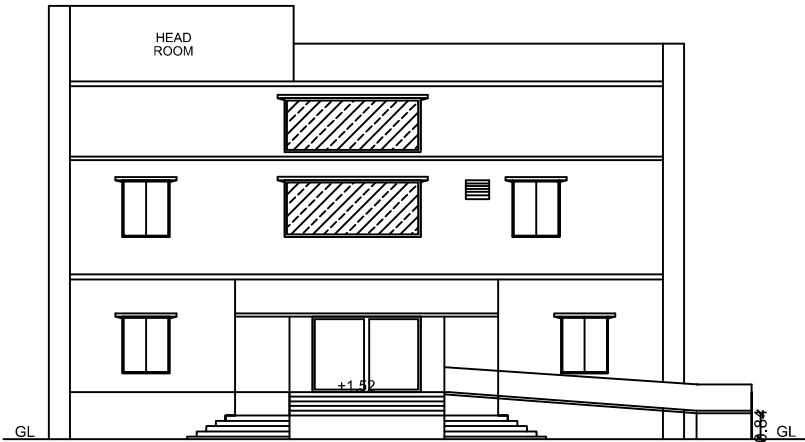


ELEVATION

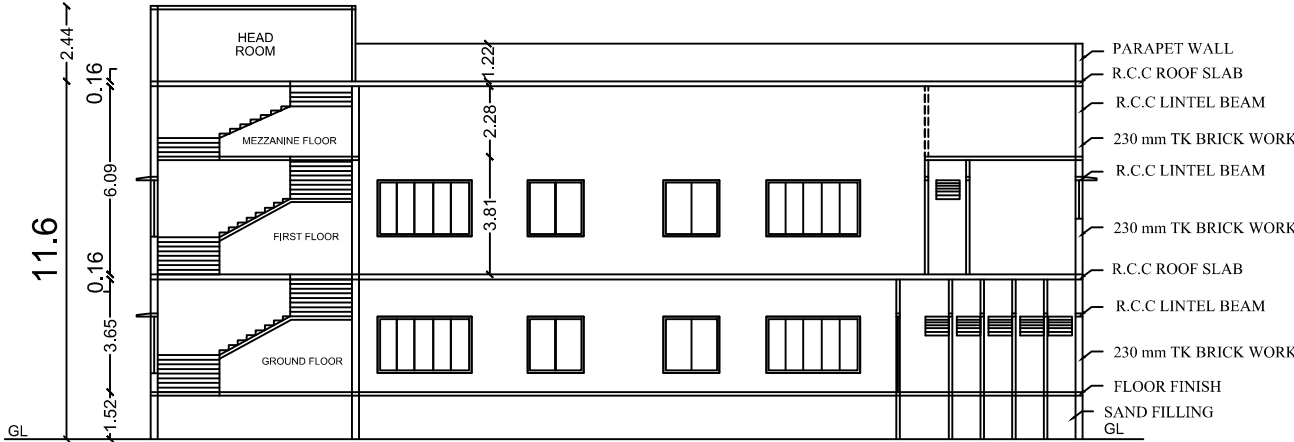


SECTION AA

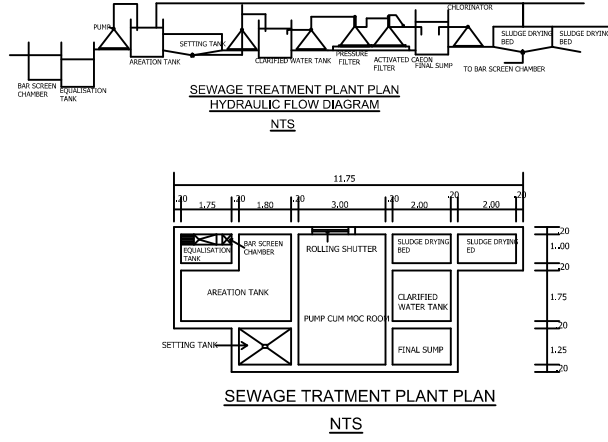


SEWAGE TREATMENT PLANT PLAN

 

STAIRCASE DETAILS

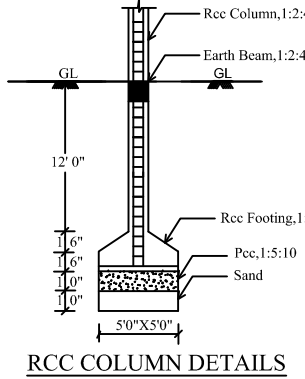


RCC COLUMN DETAILS



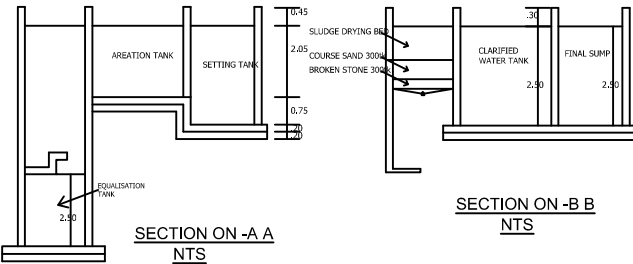


SECTION ON -A-A


SECTION ON -B-B

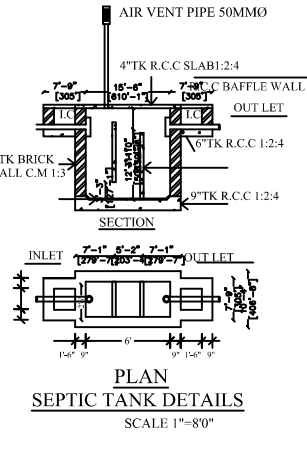


PLAN SEPTIC TANK DETAILS

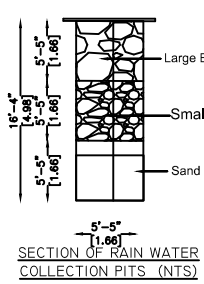 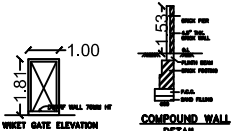


SECTION OF RAIN WATER COLLECTION PITS (NTS)

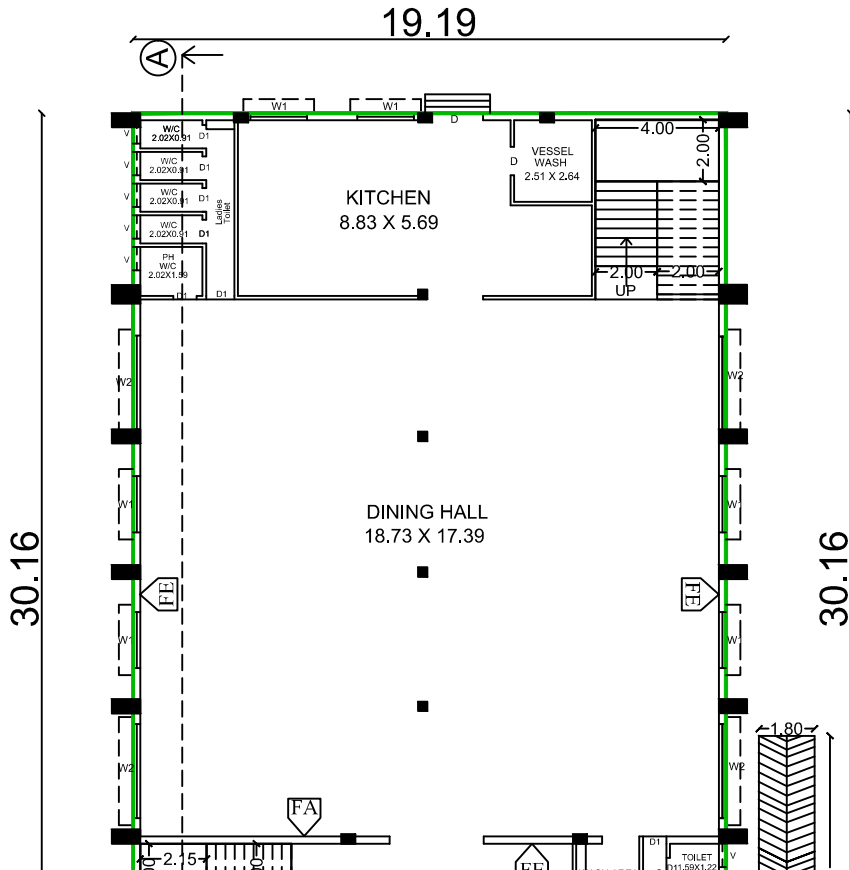


PLAN

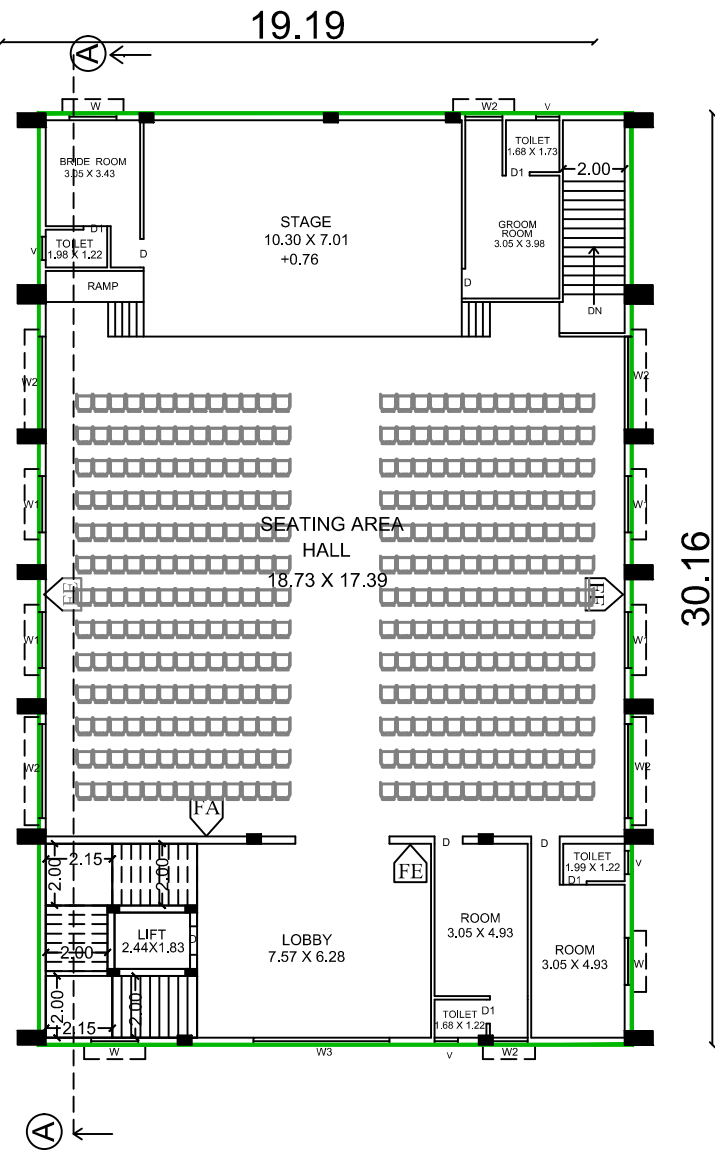

FIRST FLOOR PLAN

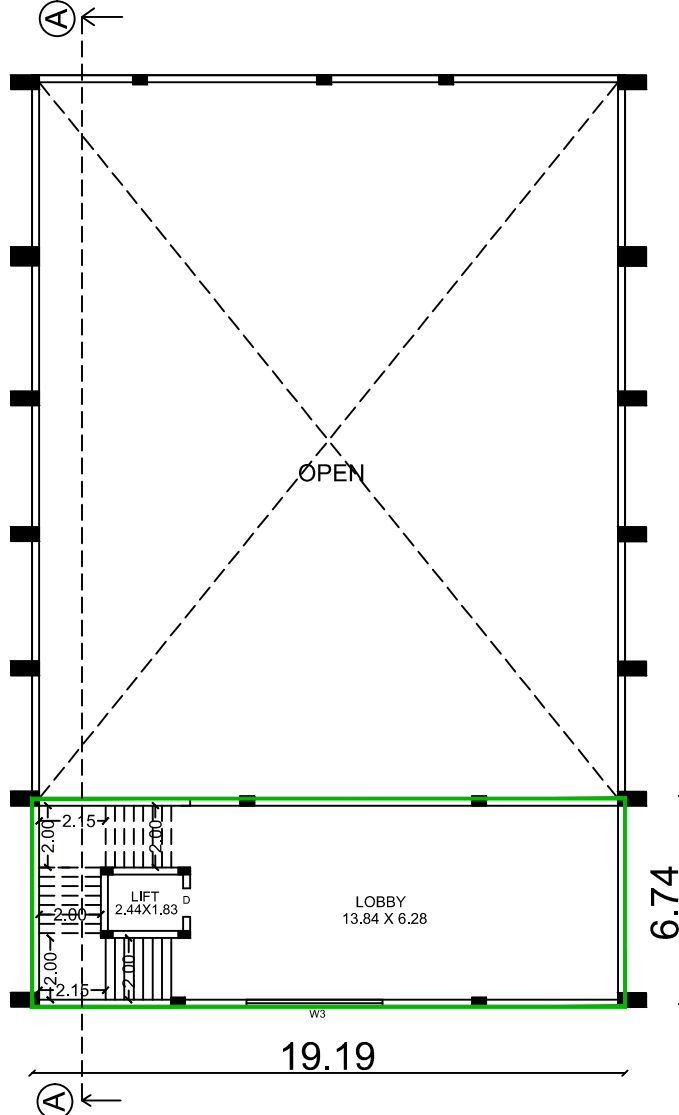


MEZZANINE FLOOR PLAN

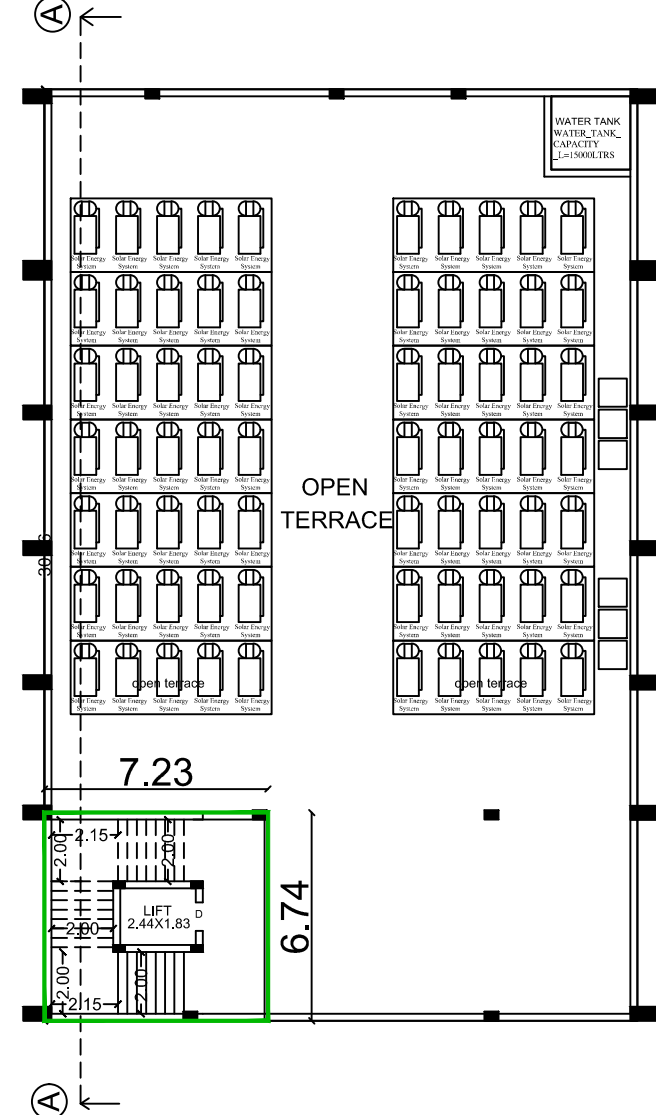

TERRACE FLOOR PLAN

SITE PLAN SHOWING THE PROPOSED CONSTRUCTION OF A COMMERCIAL (MARRIAGE HALL) BUILDING IN OLD R.S.NO: 263/6A1A1, NEW S.NO: 263/33, WARD.NO:13, AT KULASEKARANKOTTAI VILLAGE, ANNAI THERASA NAGAR , VADIPATTI TOWN PANCHAYAT, VADIPATTI TALUK, MADURAI DISTRICT.

(SCALE 1:400)

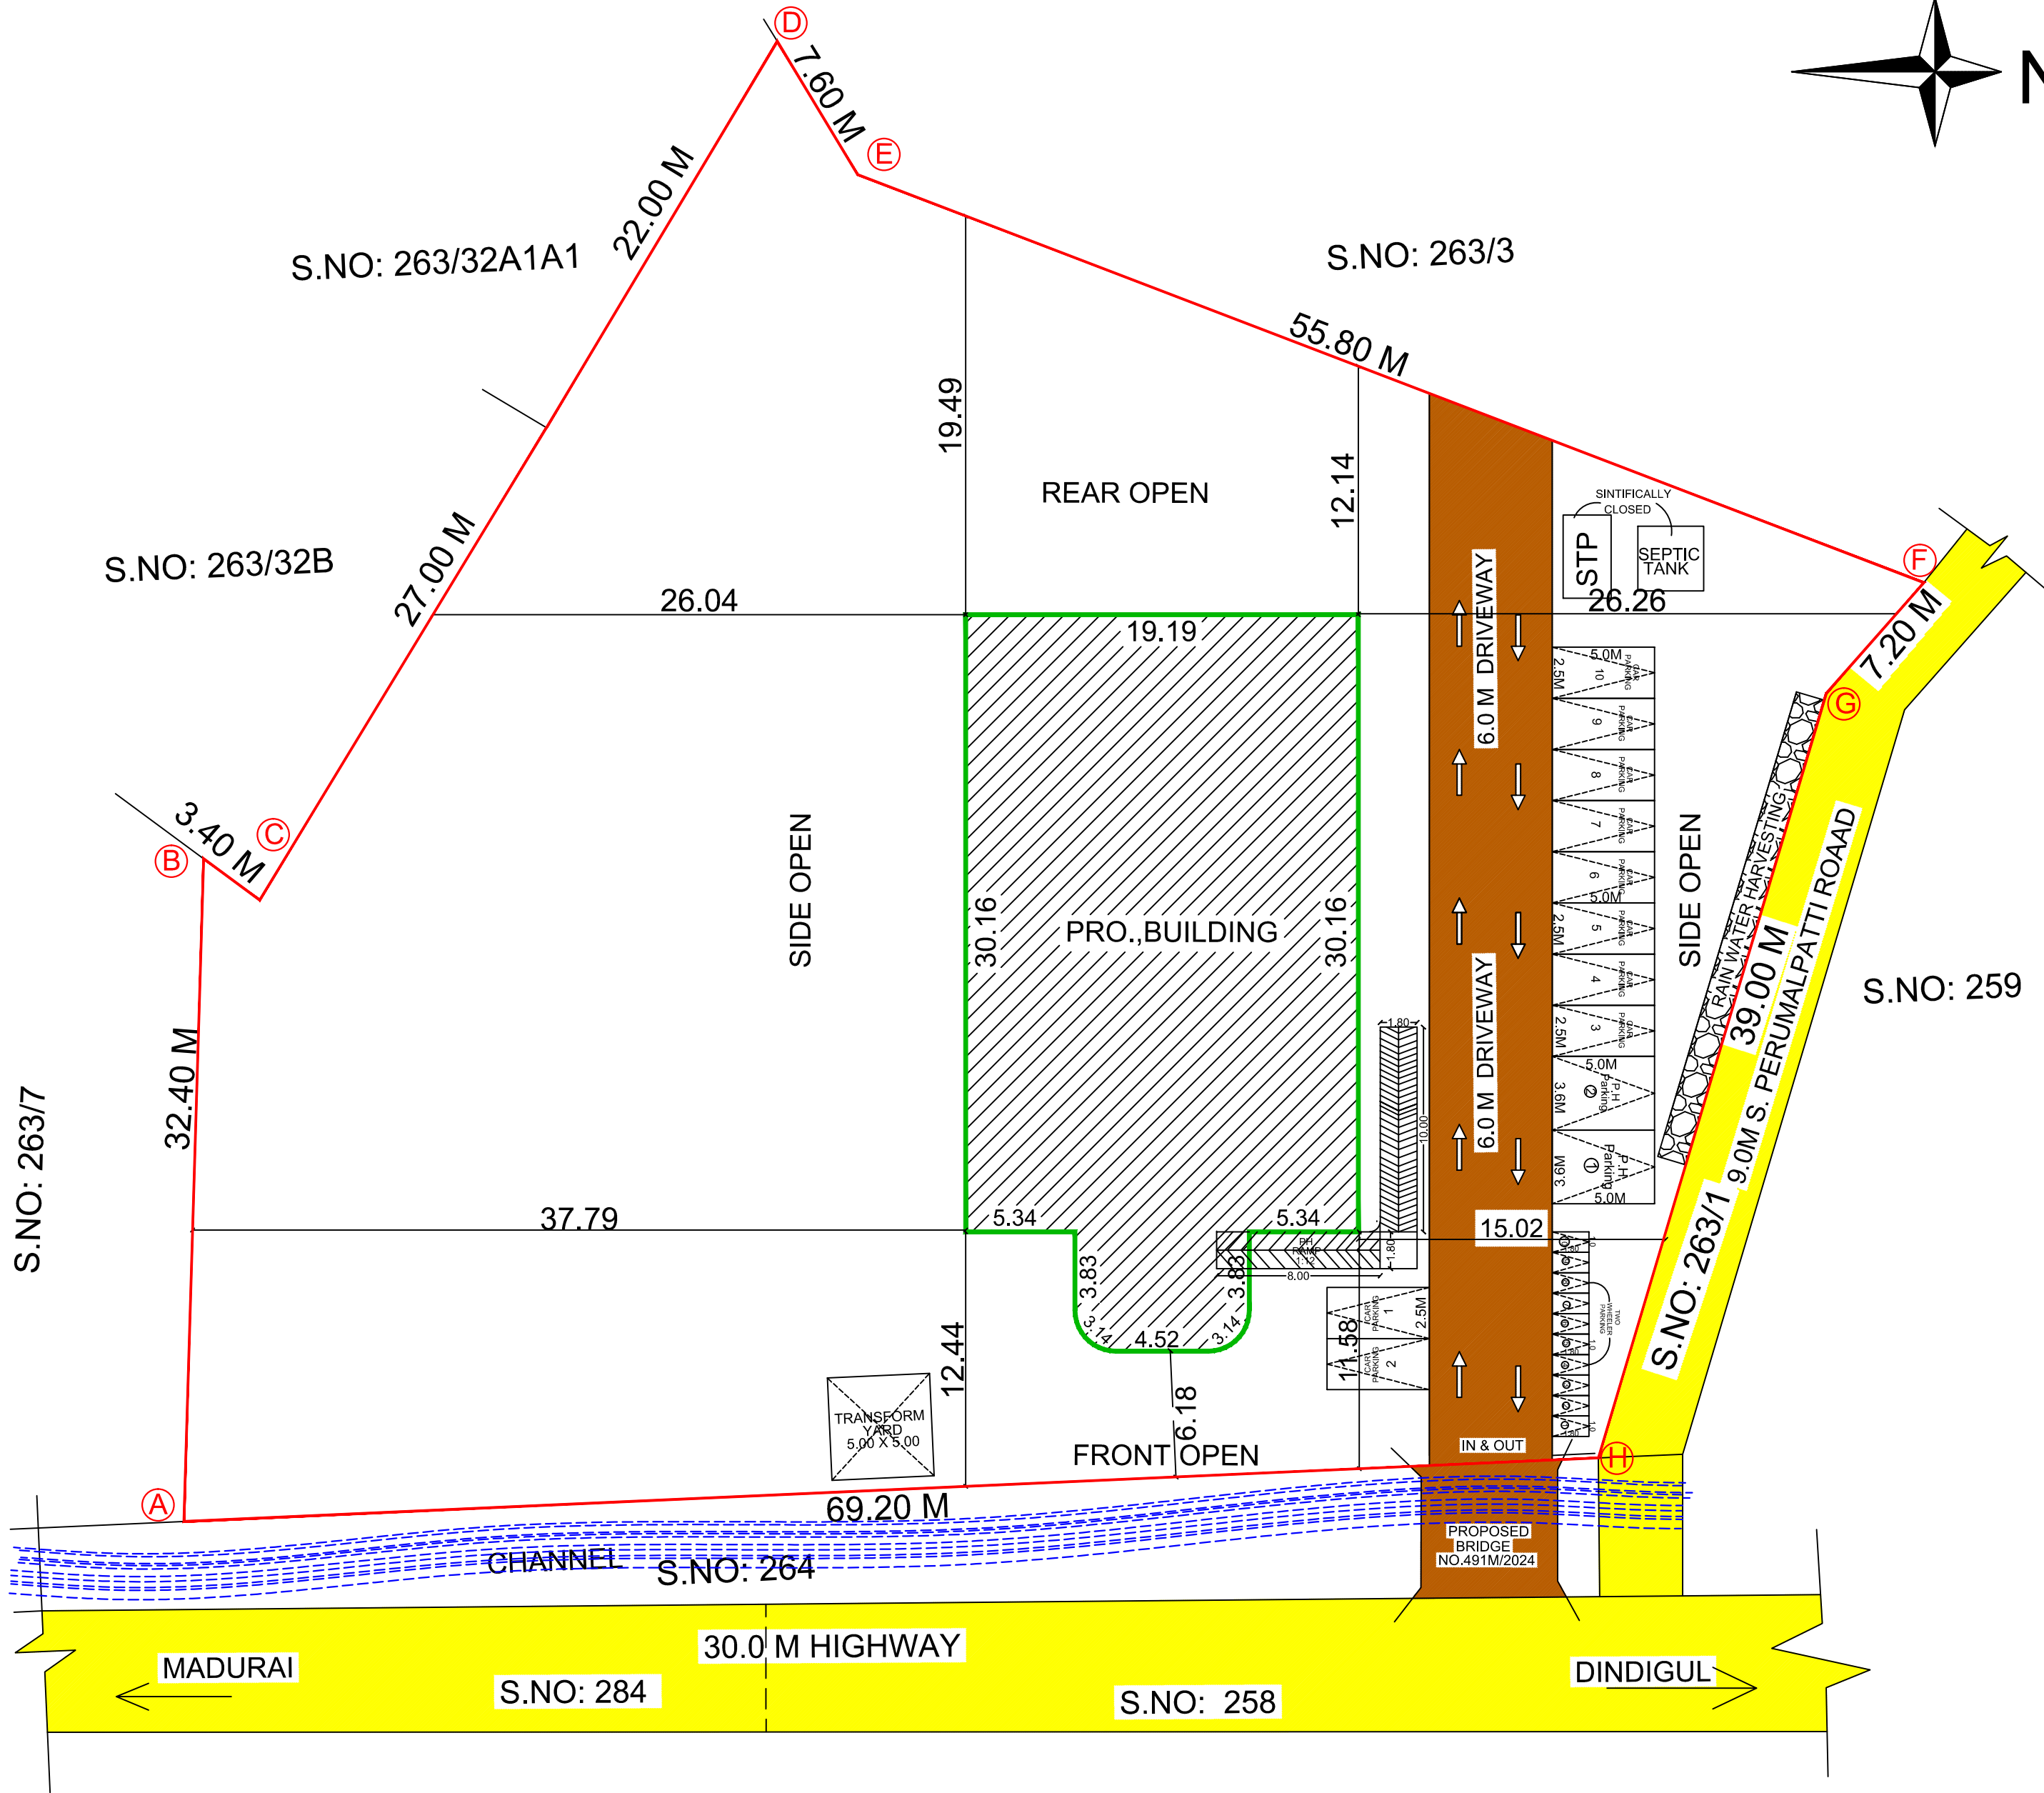

SITE AREA DETAILS		SHEET NO 1
AS PER DOCUMENT AREA	- 4131.55 SQ.M	
AS PER FMB/PLR AREA	- 4130.00 SQ.M	
AS PER SUPER IMPOSED AREA	- 4024.27 SQ.M	

JOINERY DETAILS		
M.D	MAIN DOOR	1.38 x 2.44
D	DOOR	0.91 x 2.00
D1	DOOR	0.76 x 2.00
W	WINDOW	1.52 x 1.25
W1	WINDOW	1.83 x 1.83
W2	WINDOW	3.05 x 1.83
W3	WINDOW	4.40 x 1.83
V1	VENTILATOR	0.76 x 0.76

REFERENCE:	
SITE BOUNDARY -	
EXISTING ROAD -	
DRIVE -	
PROPOSED -	
BUILDING	

AREA DETAILS			
SITE EXTENT - 4024.27 Sq.m			
Descriptions	Non FSI	FSI	Total Area
Area of the Ground Floor		626.64	626.64
Area of the First Floor		578.77	578.77
Area of the Mezzanine Floor		129.34	129.34
Area of the Head Room Floor	48.73		48.73
Total Area	48.73	1334.75	1383.48

FLOOR SPACE INDEX = $\frac{1334.75}{4024.27} = 0.33 < 2.0$			
No. of Car Parking Required	—	7 Nos	
No. of Car Parking Provided	—	10 Nos	
No. of PH.Car Parking Required	—	02 Nos	
No. of PH.Car Parking Provided	—	02 Nos	
No. of Two Wheeler Parking Required	—	7 Nos	
No. of Two Wheeler Parking Provided	—	10 Nos	

	FIRE EXTINGUISHER TO BE PROVIDED
	FIRE ALARM TO BE PROVIDED

OFFICE USE	
மாவட்ட நகர் ஊரமைப்பு அலுவலகம் மதுரை மாவட்டம் ந.க.எண்: SWP/BPA/347609/2024 உத்தரவில் கண்டுள்ளவாறு மனையிடத்திற்கு 'A' TO 'H' என எல்லையிட்டு அம்மனையிடத்தில் அமையும் கட்டிட வரைபடத்திற்கு ம.வ.ந.ஊ.உ.இ.(ம.மா) எண்: 20A/2024 என எண்ணிடப்பட்டு செயலாணை கடிதம் ந.க.எண்: SWP/BPA/347609/2024 தெறிவித்துள்ள நிபந்தனைகளுடன் மனையிட ஒப்புதல் மற்றும் கட்டிட வரைபடத்திற்கு தொழில்நுட்ப ஒப்புதல் வழங்கப்படுகிறது.	

CONSTRUCTION ENGINEER	STRUCTURAL ENGINEER
APPLICANT	ENGINEER