



NORTH

PLAN SHOWING THE PROPOSED ADDITIONAL
CONSTRUCTION OF A KALYANAMAHAL BUILDING
IN R.S.NO -12/8D & 27/8,10,17,23,AT MELAMADAI
2nd BIT VILLAGE,MADURAI NORTH TALUK,
MADURAI CORPORATION, MADURAI DISTRICT .


SCALE 1:100

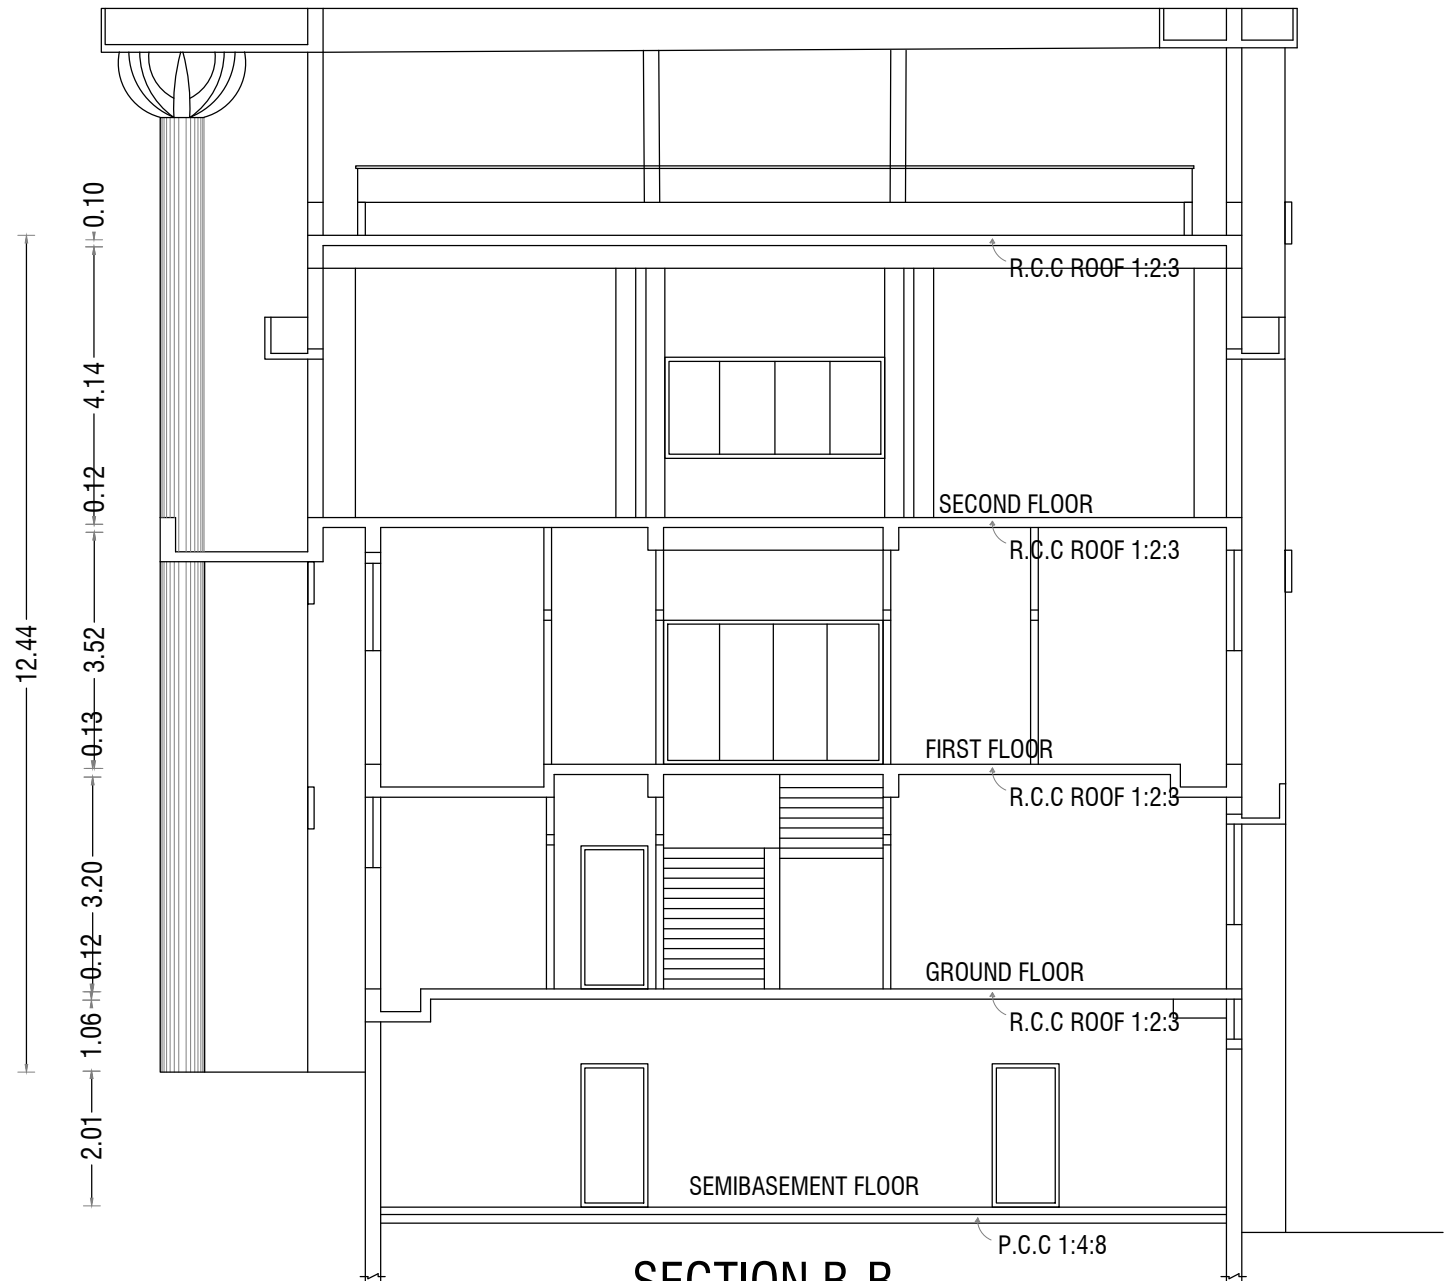

SECTION B-B

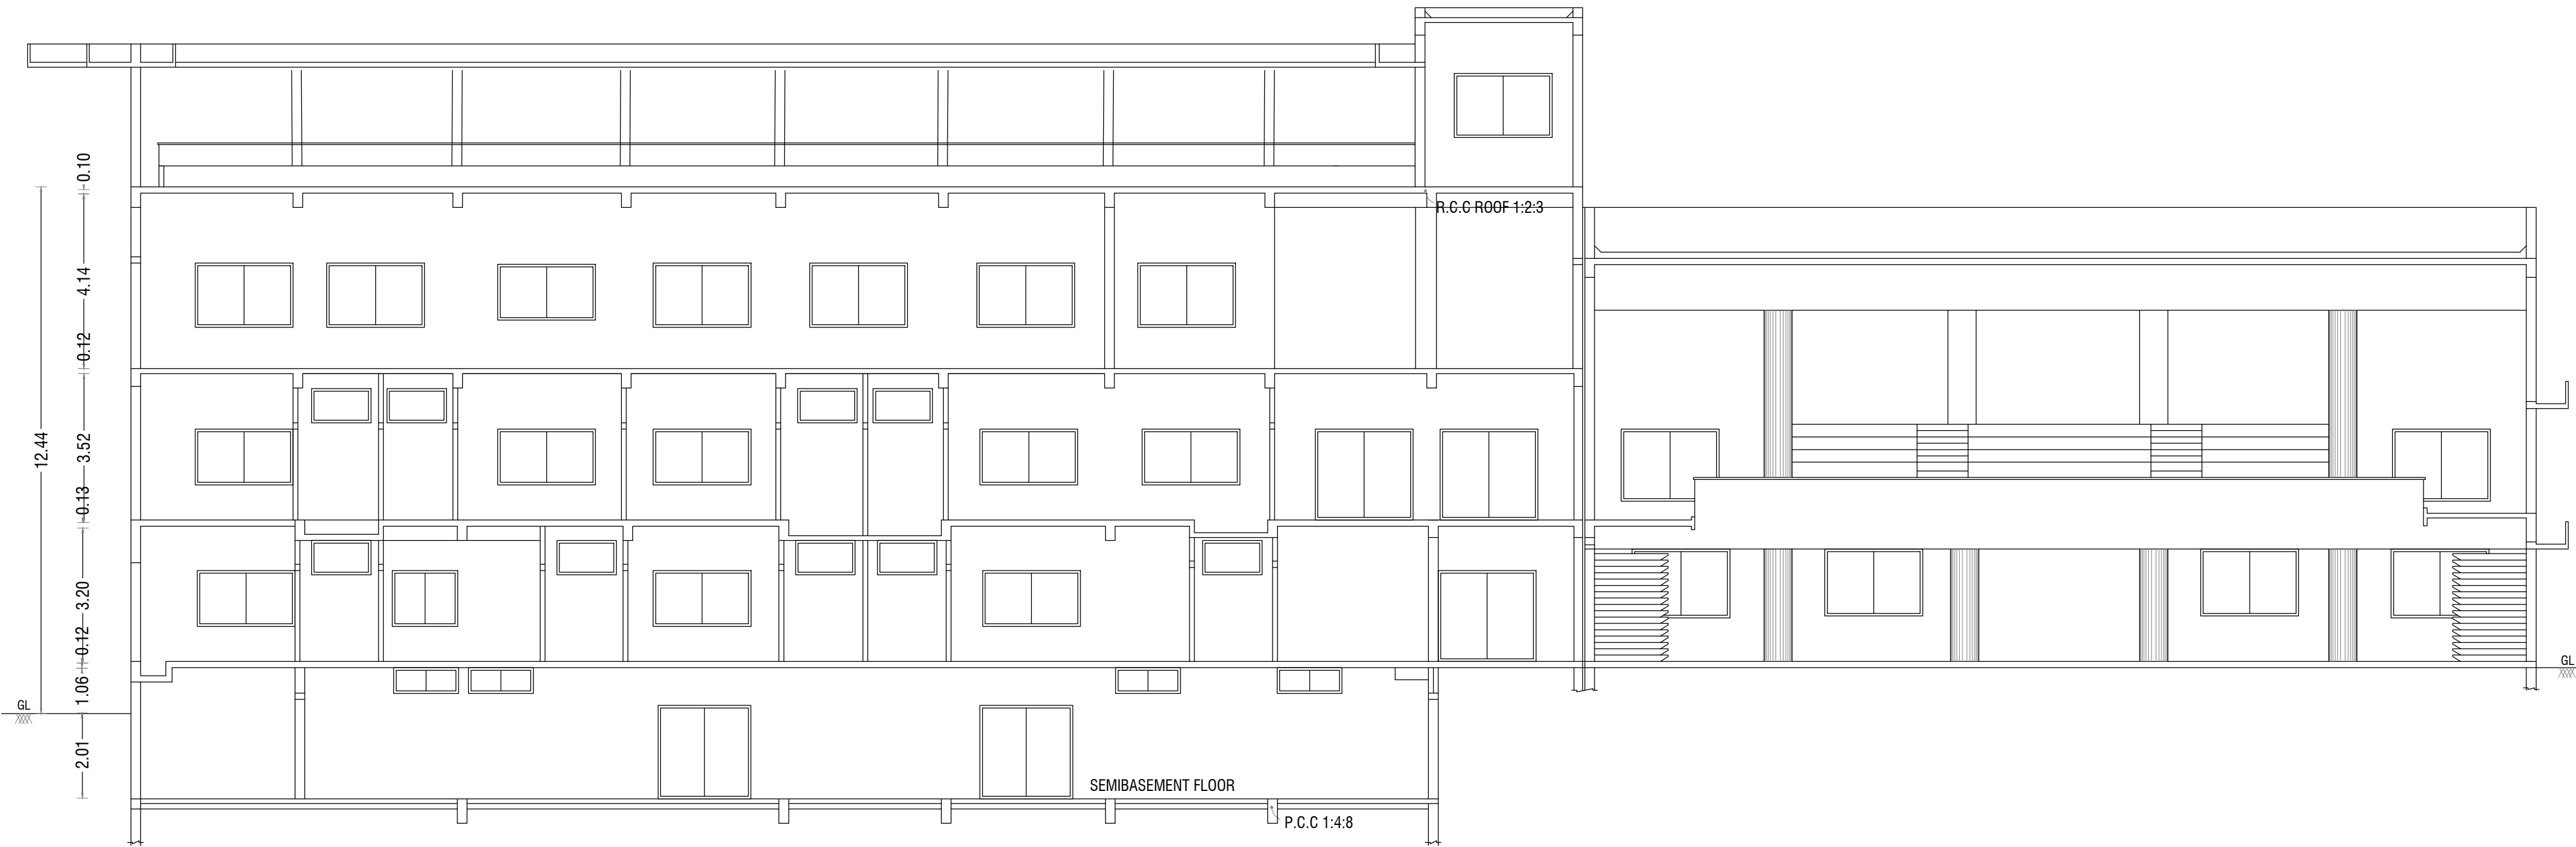

SECTION A-A

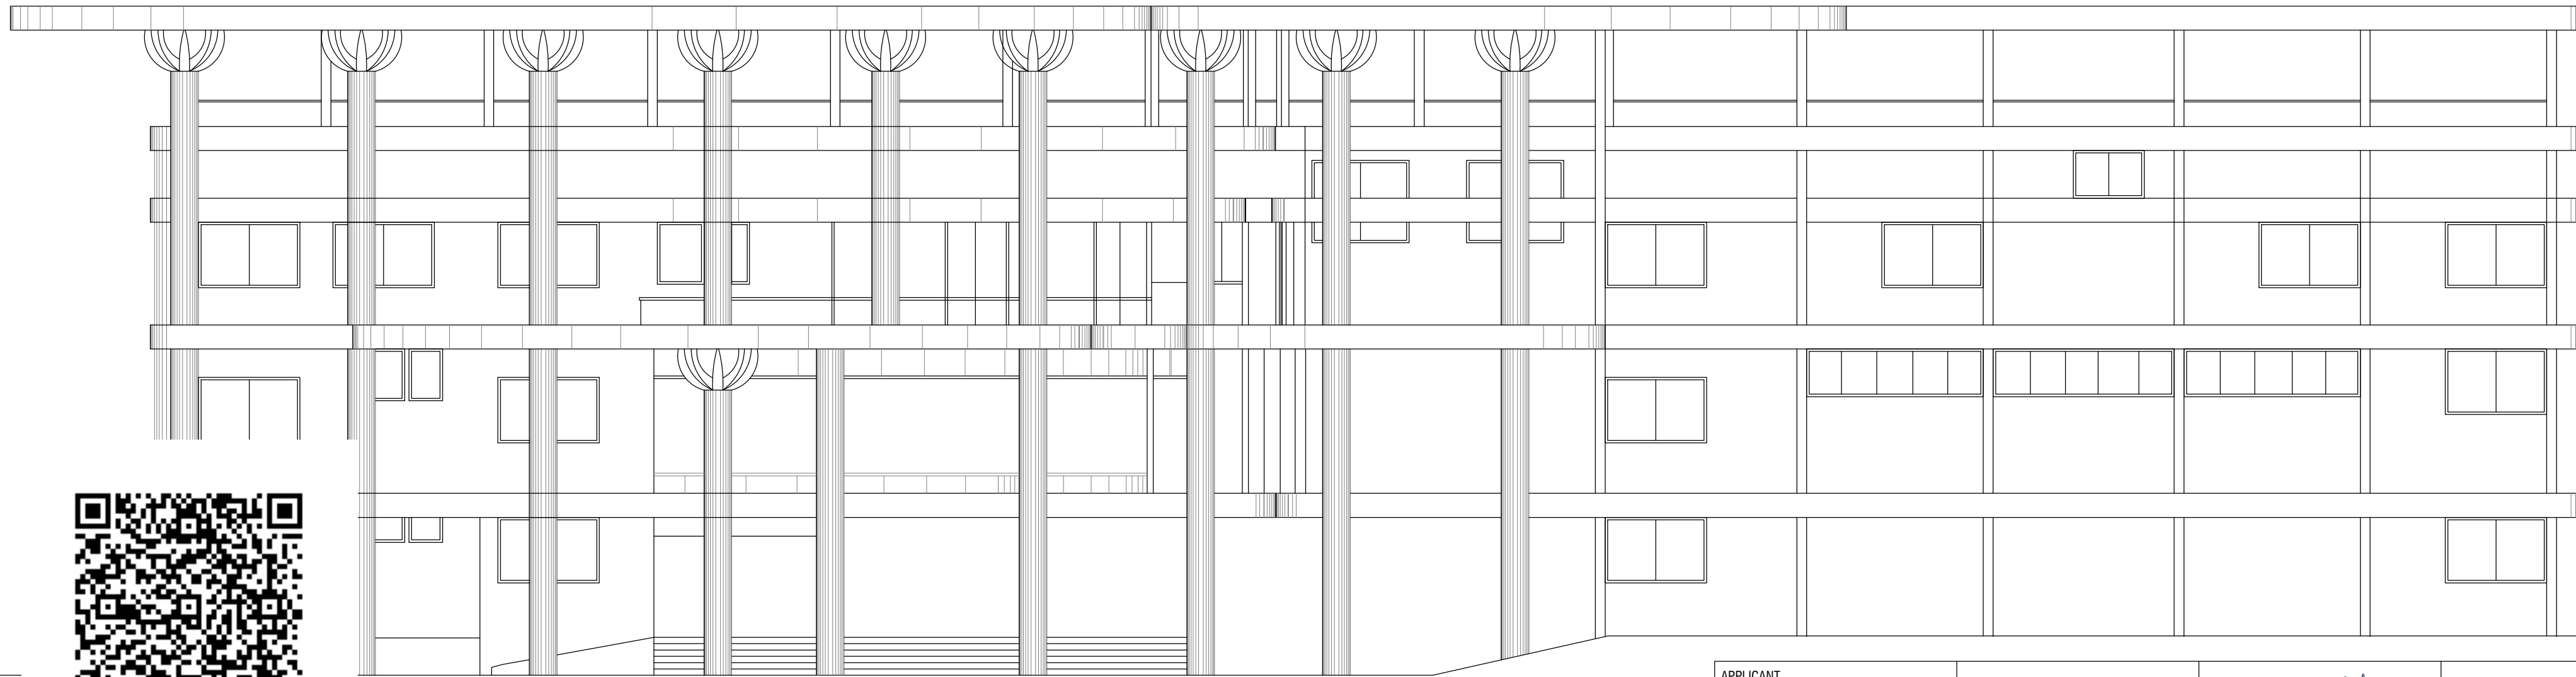

FRONT ELEVATION

APPLICANT

R. Vinodh Kumar
R. Vinodh Kumar
Registered Civil Engineer
No. 1/127, North Street, K. Sennampatti,
THIRUVANMALAM & MADURAI-625 701
Cell: 97882 / 1119

R. Vinodh Kumar
R. VINODH KUMAR, D.C.E.
Licensed Surveyor & Civil Engineering Contractor
REGISTRATION NO. CE/MR/OCT2019/030
No. 1/127, North Street, K. Sennampatti,
THIRUVANMALAM & MADURAI-625 701
Cell: 97882 / 1119

CONSTRUCTION ENGINEER

S. Vignatharajan
S. VIGNATHARAJAN,
REGISTERED ENGINEER
REGISTRATION NO. CE/MR/OCT2019/030
No. 1/127, North Street, K. Sennampatti,
THIRUVANMALAM & MADURAI-625 701
Cell: 97882 / 1119

STRUCTURAL ENGINEER

F. S. Siva Kumar
F. S. SIVAKUMAR, D.E., F.V.
REGISTERED ENGINEER
REGISTRATION NO. CE/MR/OCT2019/030
No. 1/127, North Street, K. Sennampatti,
THIRUVANMALAM & MADURAI-625 701
Cell: 97882 / 1119

REGISTER ENGINEER



SCALE 1:100

FLOOR DETAILS	<u>FSI AREA</u> Sqm	<u>NON FSI AREA</u> Sqm	<u>TOTAL AREA</u> Sqm
EXG., TERRAE FLOOR AREA	67.99	-	67.99

DE1	ENTRANCE GLAZED DOOR	5.00X3.20
DE3	ENTRANCE GLAZED DOOR	3.35X2.44
DE2	GLASS DOOR	5.00X2.44
DEG	GLASS DOOR	4.00X2.44
DAL	ALUMINUM GLAZED DOOR	3.73X2.44
DAL1	ALUMINUM GLAZED DOOR	6.70X2.44
DS	ENTANCE STEEL DOOR	2.20X2.14
DS1	ENTANCE STEEL DOOR	1.00X2.14
D1X	WOODEN GLASS DOOR	1.06X2.14
D2X	WOODEN GLASS DOOR	1.06X2.14
D1Y	WOODEN GLASS DOOR	1.06X2.14
D2Y	WOODEN GLASS DOOR	1.06X2.14
D2S1	WOODEN GLASS DOOR	2.44X2.44
D1	WOODEN PANELED DOOR	1.00X2.14
D1Y	WOODEN PANELED DOOR	1.22X2.44
D1Z	WOODEN PANELED DOOR	1.22X2.44
D2	WOODEN PANELED DOOR	0.91X2.44
D4	WOODEN PANELED DOOR	0.76X2.44
D4	SLIDING DOOR	0.91X2.44
FD	FRENCH DOOR	3.05X2.44
WAL1	ALUMINIUM GLAZED WINDOW	1.52X1.52
WAL2	ALUMINIUM GLAZED WINDOW	2.28X1.52
WAL2X	ALUMINIUM GLAZED WINDOW	2.28X1.52
WAL2Y	ALUMINIUM GLAZED WINDOW	2.28X1.52
WAL2X	ALUMINIUM GLAZED WINDOW	2.28X1.52
WAL5	ALUMINIUM GLAZED WINDOW	3.35X1.52
WV1	WINDOW TYPE VENTILATOR	0.76X1.06
WV1X	WINDOW TYPE VENTILATOR	0.76X0.60
WV1Y	WINDOW TYPE VENTILATOR	0.76X1.37
WV2	WINDOW TYPE VENTILATOR	2.28X1.37
WV2X	WINDOW TYPE VENTILATOR	2.28X1.90
WV2Y	WINDOW TYPE VENTILATOR	1.22X1.90
WV1Z	WINDOW TYPE VENTILATOR	0.76X1.90
WSP	WINDOW TYPE VENTILATOR	2.28X2.14
WSP1	WINDOW TYPE VENTILATOR	3.35X2.44
VAL2	ALUMINIUM GLAZED VENTILATOR	1.52X0.60
VAL2X	ALUMINIUM GLAZED VENTILATOR	2.28X1.22
FG1	FIXED GLASS	5.00X2.44
FG2	FIXED GLASS	4.00X2.44
J	JALI	2.28X2.14
LD	LIFT DOOR	1.22X2.14

CONSTRUCTION ENGINEER


 R. Vijayapuri Yadav

 7/12/2021


 R. Vijayapuri

P. Vals
Er. R. VINOTHKUMAR, D.C.E.,
Licensed Surveyor & Civil Engineering Contractor
REGISTRATION NO. CE / MR / OCT/2019 / 030
No. 1/127, North Street, K. Sennampatti,
THIRUMANGALAM & MADURAI-625 701
Cell: 97882 / 1119



S. VISWANATHAN,
B.E., (CENG) M.E. (STRUCT), M.O. FACCE (I) MSET, JVL
Structural Engineer Grade I (SE)
Regn. No. SE 01722019 (Gr. I)
Town and Country Planning Department
Madurai Local Planning Authority
Structural and Project Planning Consultants
First Floor, 14-C, HH Road
CHM Road, MADURAI-625 009

Dr. S. SIVAKUMAR, B.E., F.I.V.
REGISTERED ENGINEER
Local Planning Authority
Grade-I No: 033/2019
23/2, EMG NAGAR IND STREET
K.PUDUR, MADURAI-7
E-mail ID: sivaprathap@gmail.com
Cell: 76391 59055

REGISTER ENGINEER

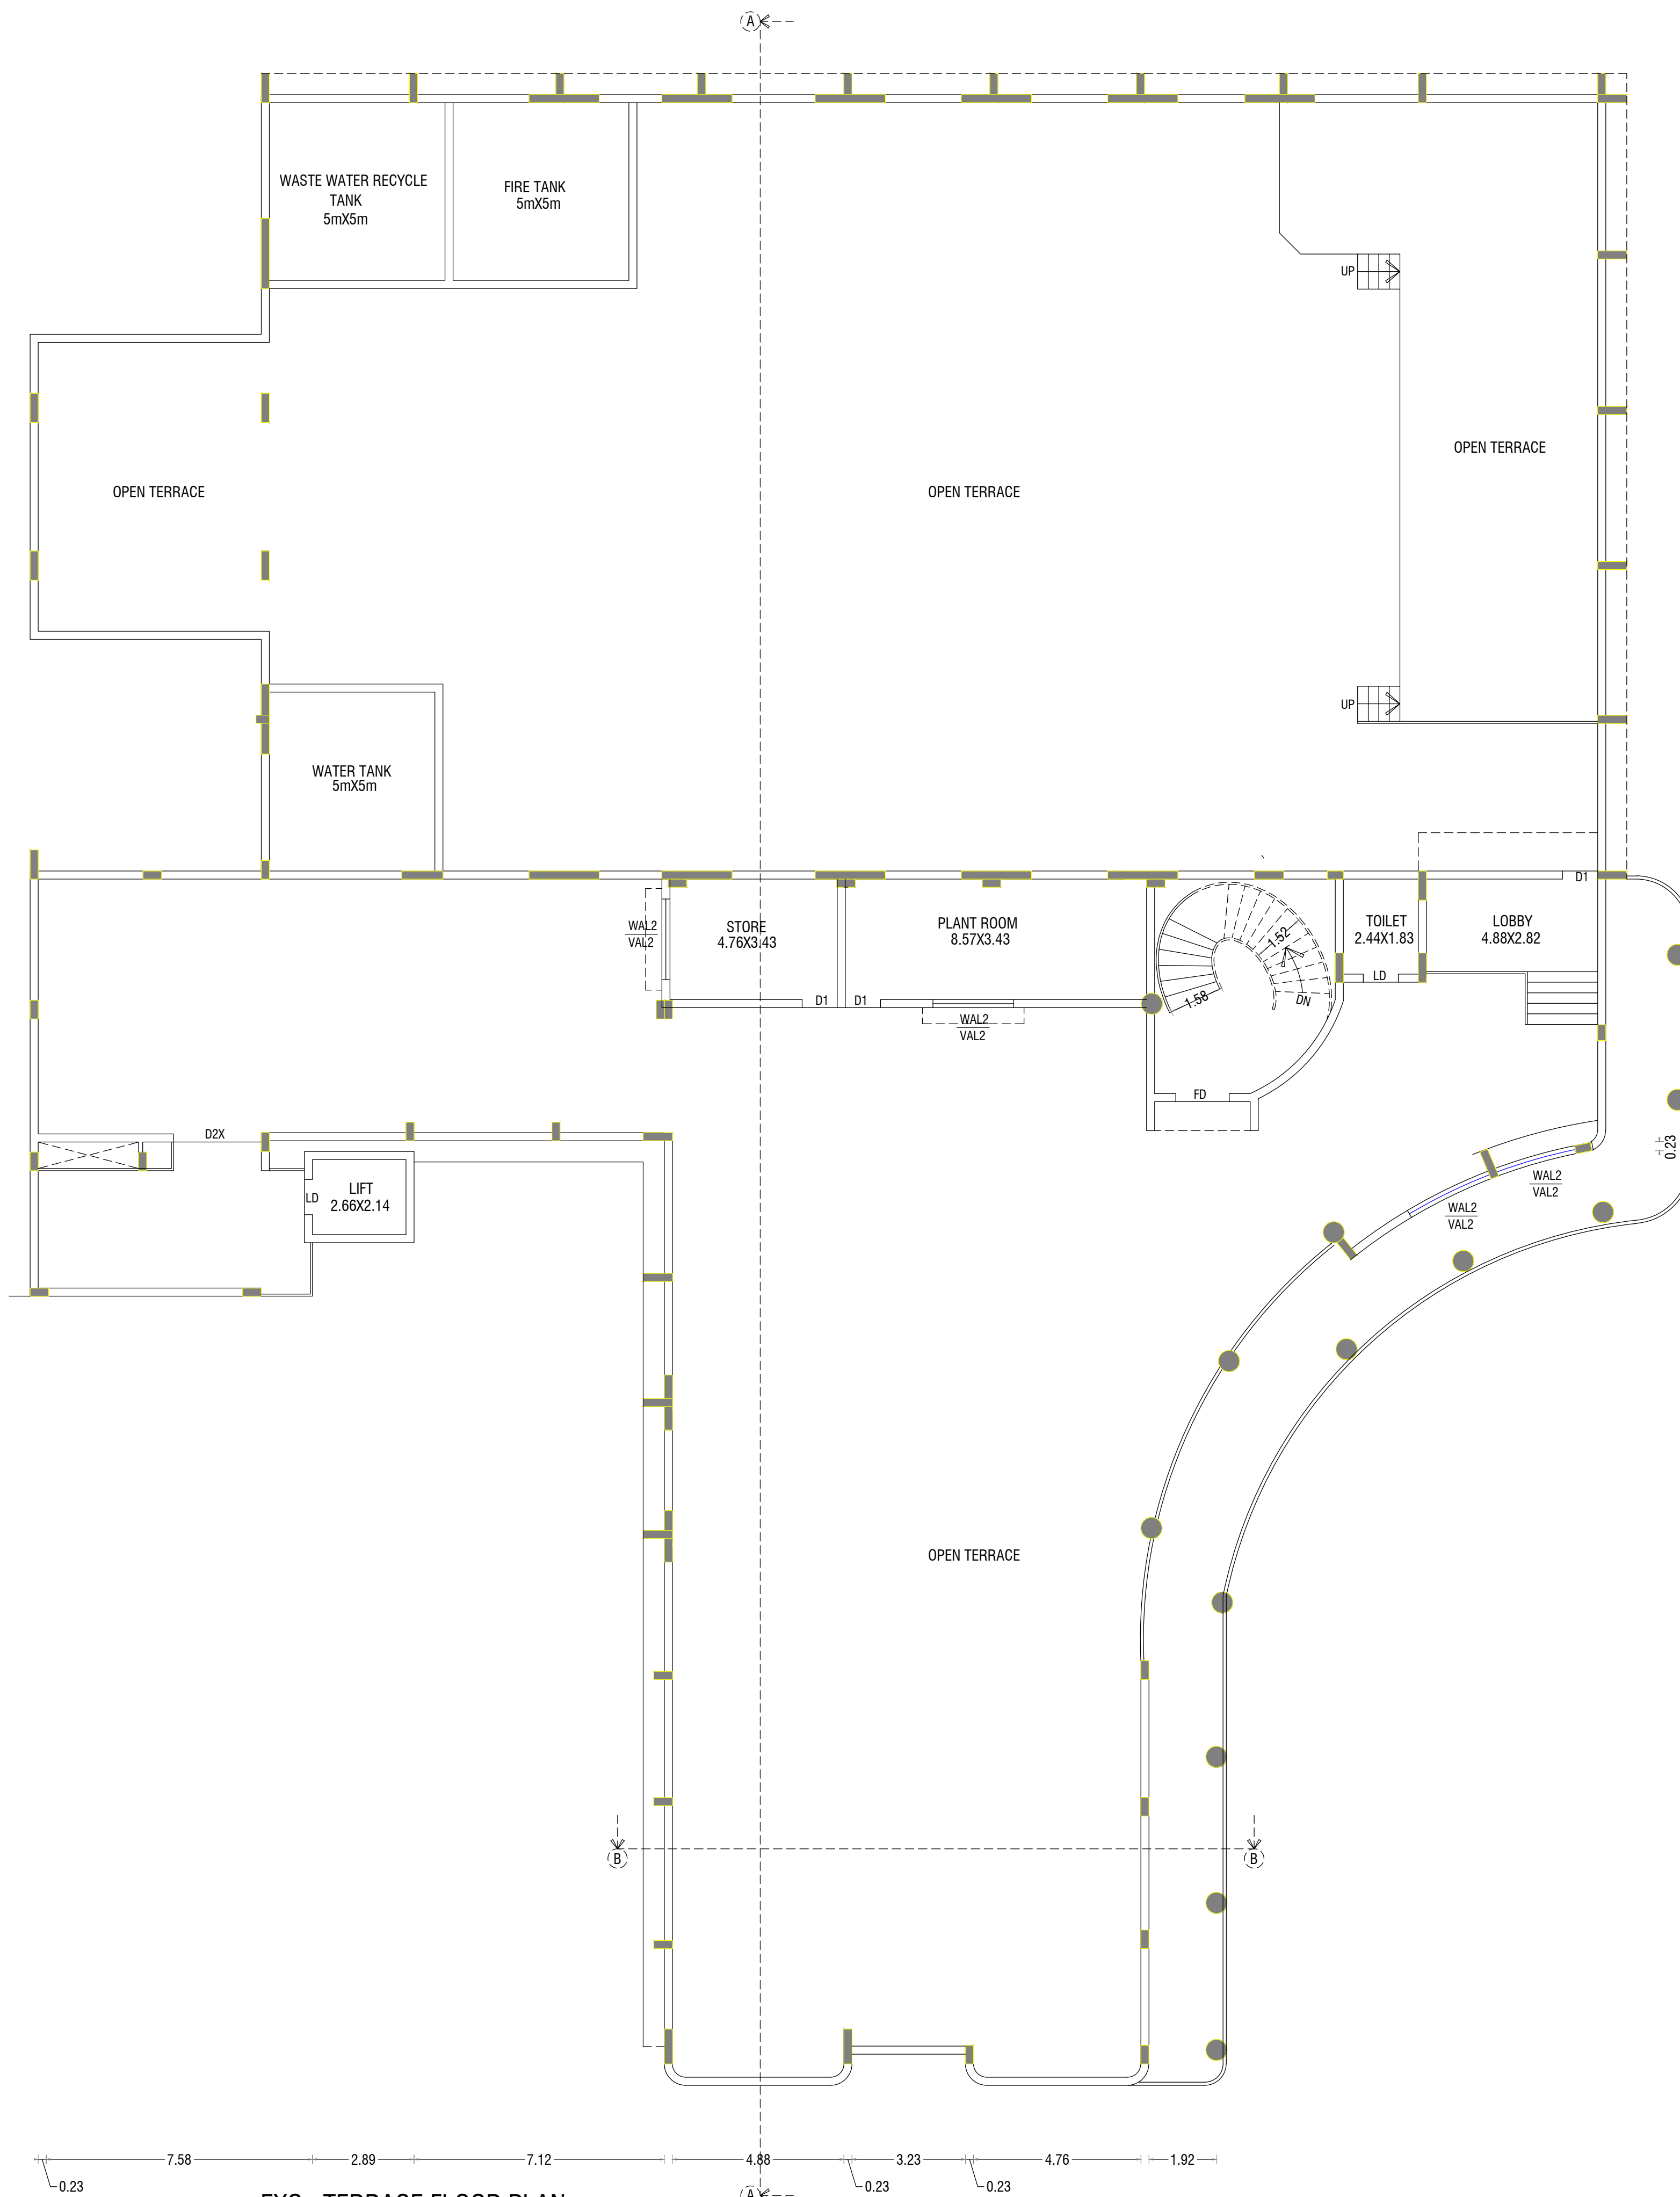

EXG., TERRACE FLOOR PLAN

 

NORTH

PLAN SHOWING THE PROPOSED ADDITIONAL
CONSTRUCTION OF A KALYANAMAHAL BUILDING
IN R.S.NO -12/8D & 27/8,10,17,23,AT MELAMADAI
2nd BIT VILLAGE,MADURAI NORTH TALUK,
MADURAI CORPORATION, MADURAI DISTRICT .

SCALE 1:100

AREA DETAILS

FLOOR DETAILS	FSI AREA Sqm	NON FSI AREA Sqm	TOTAL AREA Sqm
EXG.,SECOND FLOOR AREA	952.09	-	952.09
EXG.,SECOND FLOOR AREA	19.20	-	19.20

JOINERY DETAILS

DE1	ENTRANCE GLAZED DOOR	5.00X3.20
DE3	ENTRANCE GLAZED DOOR	3.35X2.44
DE2	GLASS DOOR	5.00X2.44
DEG	GLASS DOOR	4.00X2.44
DAL	ALUMINIUM GLAZED DOOR	3.73X2.44
DAL1	ALUMINIUM GLAZED DOOR	6.70X2.44
DS	ENTANCE STEEL DOOR	2.20X2.14
DS1	ENTANCE STEEL DOOR	1.00X2.14
D1X	WOODEN GLASS DOOR	1.06X2.14
D2X	WOODEN GLASS DOOR	1.06X2.14
D1Y	WOODEN GLASS DOOR	1.06X2.14
D2Y	WOODEN GLASS DOOR	1.06X2.14
D2S1	WOODEN GLASS DOOR	2.44X2.44
D1	WOODEN PANELED DOOR	1.00X2.14
D1Y	WOODEN PANELED DOOR	1.22X2.44
D1Z	WOODEN PANELED DOOR	1.22X2.44
D2	WOODEN PANELED DOOR	0.91X2.44
D4	WOODEN PANELED DOOR	0.76X2.44
D4	SLIDING DOOR	0.91X2.44
FD	FRENCH DOOR	3.05X2.44
WAL1	ALUMINIUM GLAZED WINDOW	1.52X1.52
WAL2	ALUMINIUM GLAZED WINDOW	2.28X1.52
WAL2X	ALUMINIUM GLAZED WINDOW	2.28X1.52
WAL2Y	ALUMINIUM GLAZED WINDOW	2.28X1.52
WAL2X	ALUMINIUM GLAZED WINDOW	2.28X1.52
WAL5	ALUMINIUM GLAZED WINDOW	3.35X1.52
WV1	WINDOW TYPE VENTILATOR	0.76X1.06
WV1X	WINDOW TYPE VENTILATOR	0.76X0.60
WV1Y	WINDOW TYPE VENTILATOR	0.76X1.37
WV2	WINDOW TYPE VENTILATOR	2.28X1.37
WV2X	WINDOW TYPE VENTILATOR	2.28X1.90
WV2Y	WINDOW TYPE VENTILATOR	1.22X1.90
WV1Z	WINDOW TYPE VENTILATOR	0.76X1.90
WSP	WINDOW TYPE VENTILATOR	2.28X2.14
WSP1	WINDOW TYPE VENTILATOR	3.35X2.44
VAL2	ALUMINIUM GLAZED VENTILATOR	1.52X0.60
VAL2X	ALUMINIUM GLAZED VENTILATOR	2.28X1.22
FG1	FIXED GLASS	5.00X2.44
FG2	FIXED GLASS	4.00X2.44
J	JALI	2.28X2.14
LD	LIFT DOOR	1.22X2.14

APPLICANT

R. Vinodh Kumar
P. Vinodh Kumar
PIL-2011
R. Vinodh Kumar

CONSTRUCTION ENGINEER

P. Vinodh Kumar
Er. R. VINODHKUMAR, D.C.E.,
Licensed Surveyor & Civil Engineering Contractor
REGISTRATION NO. CE / MR / OCT2019 / 030
No. 1/127, North Street, K. Sennampatti,
THIRUMANGALAM & MADURAI-625 701
Cell: 978827 1119


S. Viswanathan
S. VISWANATHAN,
B.E./CANDIDATE FOR REGISTRATION
Structural Engineer Grade I (SE)
Regn. No. SE-0120210 (GD)
Towns and Country Planning Department
Madurai Local Planning Authority
Structural and Project Management Consultants
First Floor, 14-C, HN Road
CART ROAD, MADURAI-625 009

STRUCTURAL ENGINEER

P. Vinodh Kumar
P. VINODHKUMAR, B.E.,FLV
REGISTERED ENGINEER
Local Planning Authority
Regn. No. SE-0332019
23/2, EMIS NAGAR 2ND STREET
K.PUDUR, MADURAI-7
E-mail ID: svkpratiap@gmail.com
Cell: 76391 59065

REGISTER ENGINEER

EXG.,& PRO.,SECOND FLOOR PLAN

 

NORTH

PLAN SHOWING THE PROPOSED ADDITIONAL
CONSTRUCTION OF A KALYANAMAHAL BUILDING
IN R.S.NO -12/8D & 27/8,10,17,23,AT MELAMADAI
2nd BIT VILLAGE,MADURAI NORTH TALUK,
MADURAI CORPORATION, MADURAI DISTRICT .


SCALE 1:100

AREA DETAILS

FLOOR DETAILS	FSI AREA Sqm	NON FSI AREA Sqm	TOTAL AREA Sqm
EXG.,FIRST FLOOR AREA	1533.03	-	1533.03
PRO.,FIRST FLOOR AREA	554.49	-	554.49

JOINERY DETAILS

DE1	ENTRANCE GLAZED DOOR	5.00X3.20
DE3	ENTRANCE GLAZED DOOR	3.35X2.44
DE2	GLASS DOOR	5.00X2.44
DEG	GLASS DOOR	4.00X2.44
DAL	ALUMINIUM GLAZED DOOR	3.73X2.44
DAL1	ALUMINIUM GLAZED DOOR	6.70X2.44
DS	ENTANCE STEEL DOOR	2.20X2.14
DS1	ENTANCE STEEL DOOR	1.00X2.14
D1X	WOODEN GLASS DOOR	1.06X2.14
D2X	WOODEN GLASS DOOR	1.06X2.14
D1Y	WOODEN GLASS DOOR	1.06X2.14
D2Y	WOODEN GLASS DOOR	1.06X2.14
D2S1	WOODEN GLASS DOOR	2.44X2.44
D1	WOODEN PANELED DOOR	1.00X2.14
D1Y	WOODEN PANELED DOOR	1.22X2.44
D1Z	WOODEN PANELED DOOR	1.22X2.44
D2	WOODEN PANELED DOOR	0.91X2.44
D4	WOODEN PANELED DOOR	0.76X2.44
D4	SLIDING DOOR	0.91X2.44
FD	FRENCH DOOR	3.05X2.44
WAL1	ALUMINIUM GLAZED WINDOW	1.52X1.52
WAL2	ALUMINIUM GLAZED WINDOW	2.28X1.52
WAL2X	ALUMINIUM GLAZED WINDOW	2.28X1.52
WAL2Y	ALUMINIUM GLAZED WINDOW	2.28X1.52
WAL2X	ALUMINIUM GLAZED WINDOW	2.28X1.52
WAL5	ALUMINIUM GLAZED WINDOW	3.35X1.52
WV1	WINDOW TYPE VENTILATOR	0.76X1.06
WV1X	WINDOW TYPE VENTILATOR	0.76X0.60
WV1Y	WINDOW TYPE VENTILATOR	0.76X1.37
WV2	WINDOW TYPE VENTILATOR	2.28X1.37
WV2X	WINDOW TYPE VENTILATOR	2.28X1.90
WV2Y	WINDOW TYPE VENTILATOR	1.22X1.90
WV1Z	WINDOW TYPE VENTILATOR	0.76X1.90
WSP	WINDOW TYPE VENTILATOR	2.28X2.14
WSP1	WINDOW TYPE VENTILATOR	3.35X2.44
VAL2	ALUMINIUM GLAZED VENTILATOR	1.52X0.60
VAL2X	ALUMINIUM GLAZED VENTILATOR	2.28X1.22
FG1	FIXED GLASS	5.00X2.44
FG2	FIXED GLASS	4.00X2.44
J	JALI	2.28X2.14
LD	LIFT DOOR	1.22X2.14

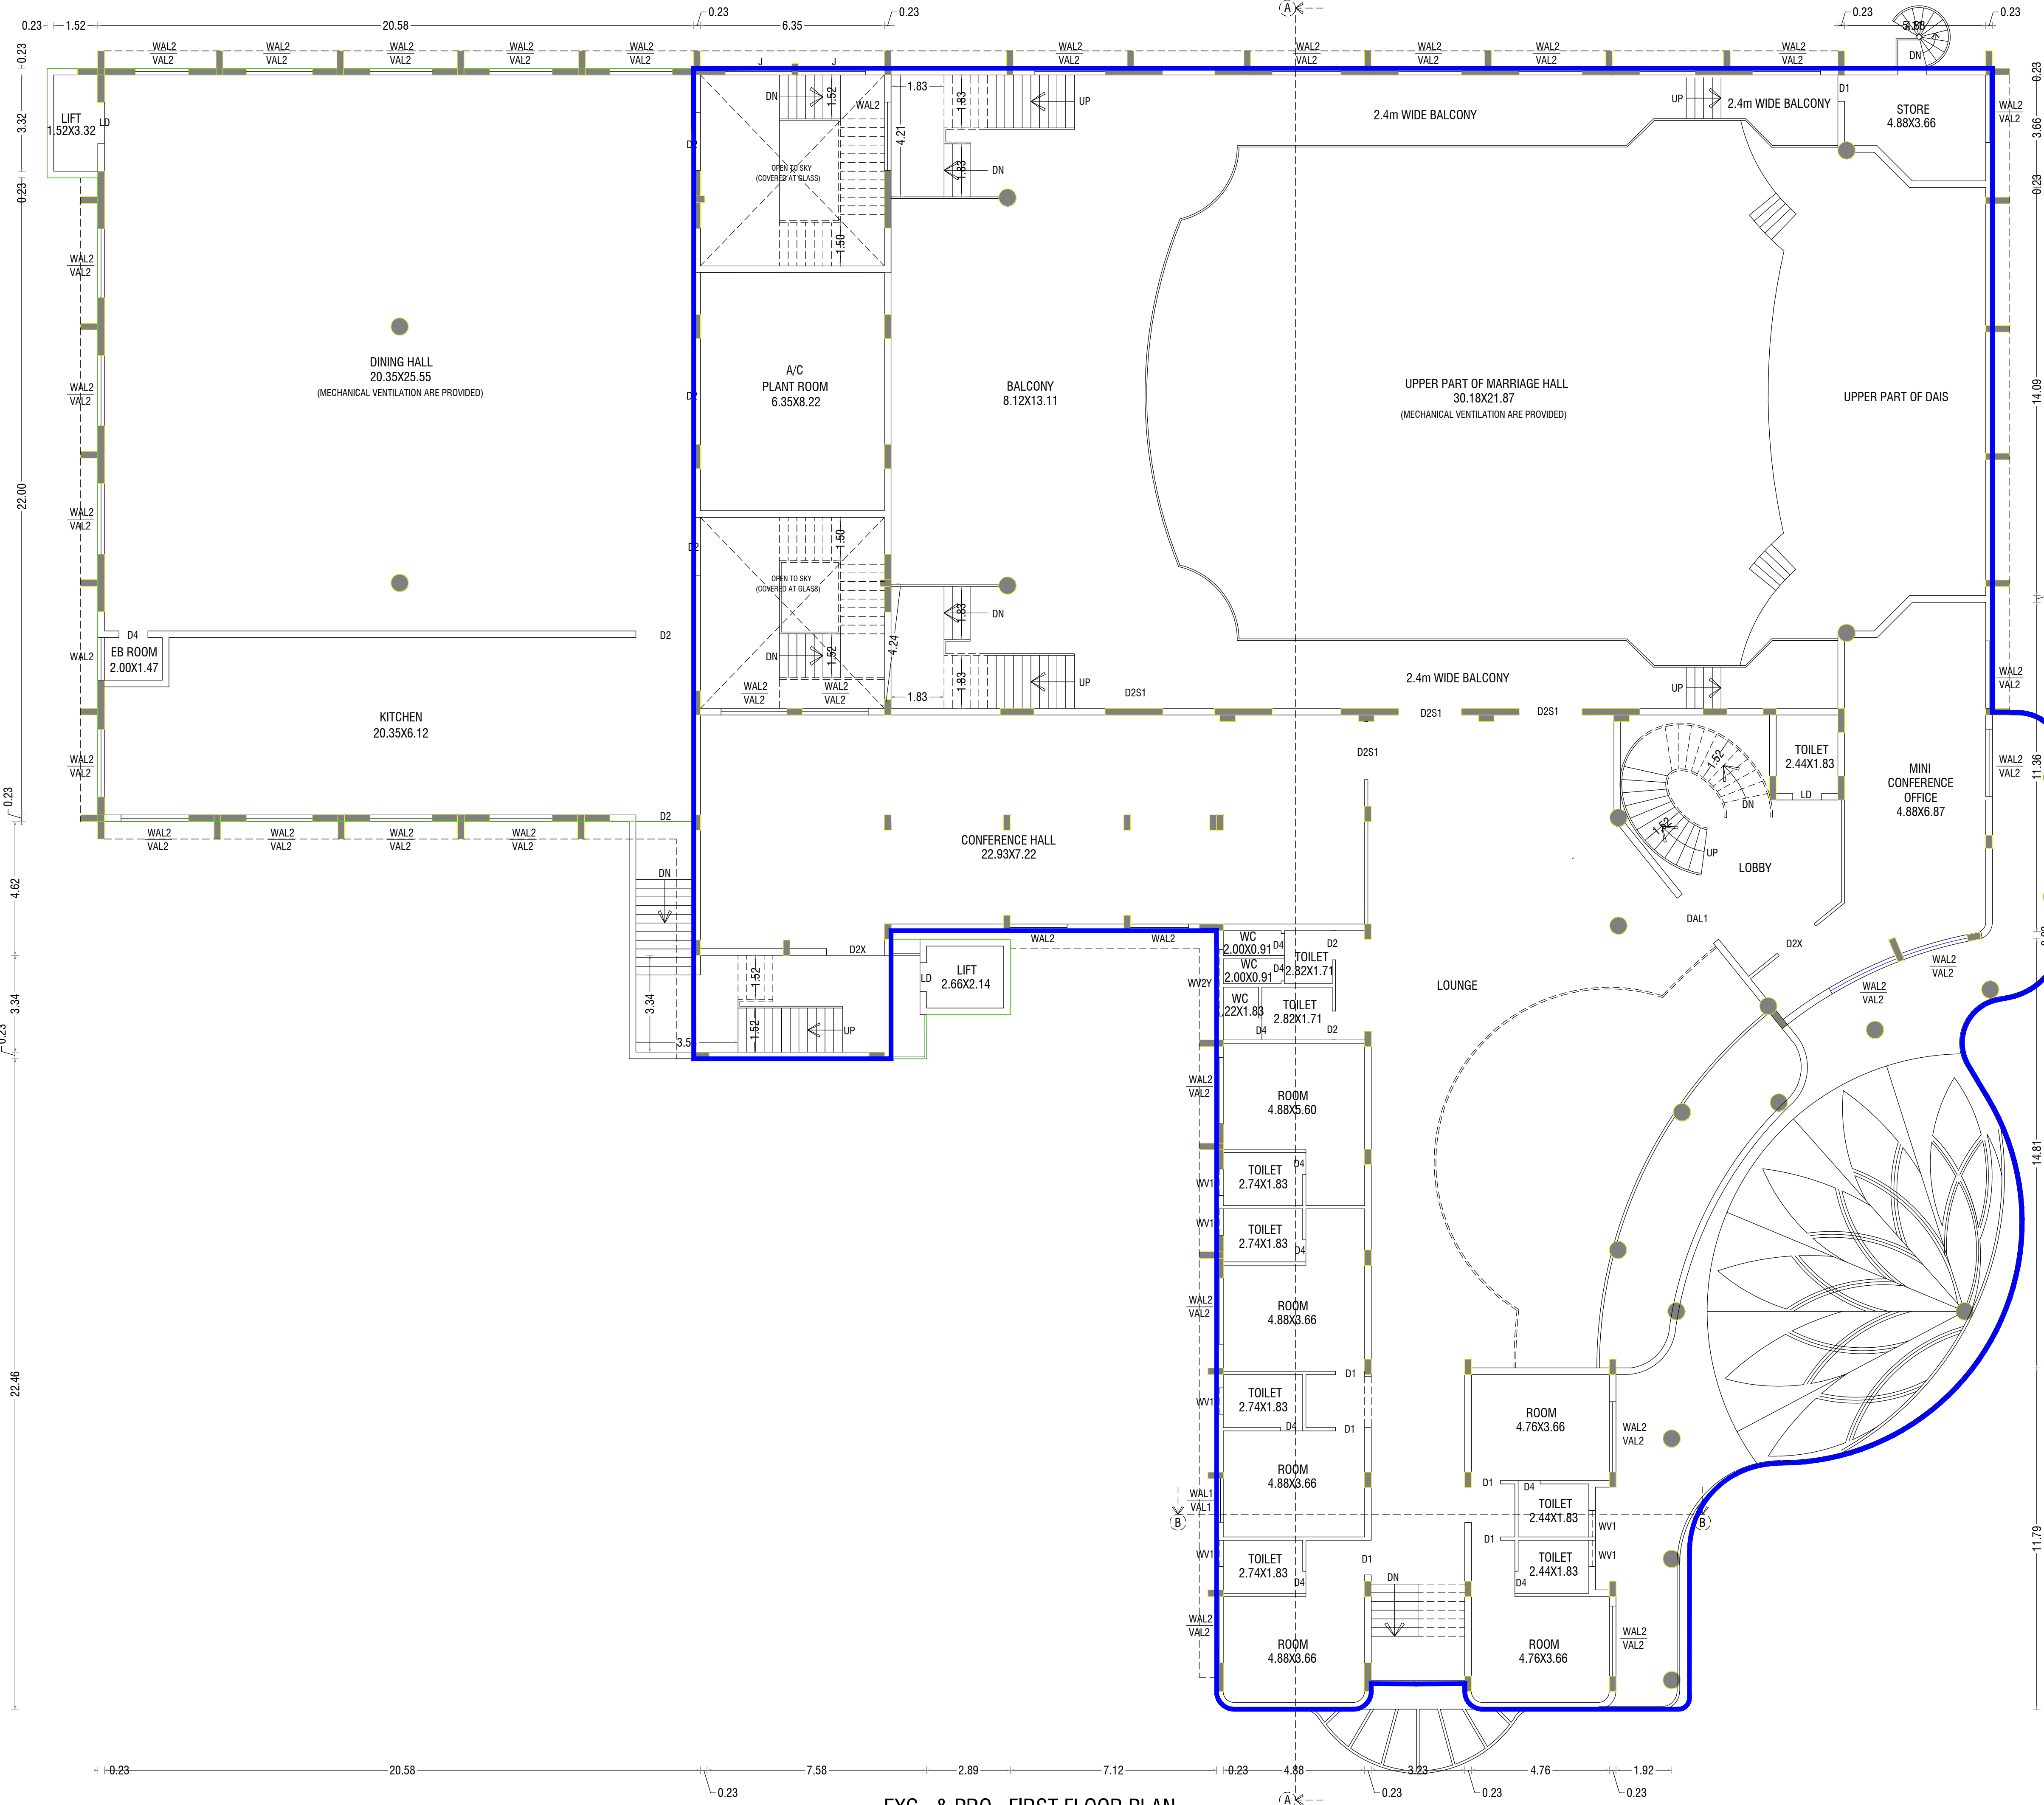

EXG., & PRO., FIRST FLOOR PLAN

APPLICANT

[Signature]
R. VINOTHKUMAR
PIL-231
[Signature]
R. VINOTHKUMAR

[Signature]
ER. R. VINOTHKUMAR, D.C.E.,
Licensed Surveyor & Civil Engineering Contractor
REGISTRATION NO. CE / MR / OCT 2019 / 030
No. 1/127, North Street, K. Sennampatti,
THIRUMANGALAM & MADURAI-625 701
Cell: 97882 / 1119


CONSTRUCTION ENGINEER

[Signature]
S. VISWANATHAN,
B.E., ENGG. M.E. (STRUC.), MCOE (CEN) (MSE),
Structural Engineer Grade-I (SR)
Regn. No. SE 0172019 (Gr.I)
Town and Country Planning Department
Madurai Local Planning Authority
Structural and Project Management Consultants
First Floor, 14-C, Hill Road,
CMR Road, MADURAI-625 009


STRUCTURAL ENGINEER

[Signature]
E.S. SIVAKUMAR, B.E., F.V.
REGISTERED ENGINEER
Local Planning Authority
Grade-I No. 0332019
23/2, EMG NAGAR 2ND STREET
K.PUDUR, MADURAI-7
E-mail ID: sivprathiap@gmail.com
Cell: 76391 59065

REGISTER ENGINEER

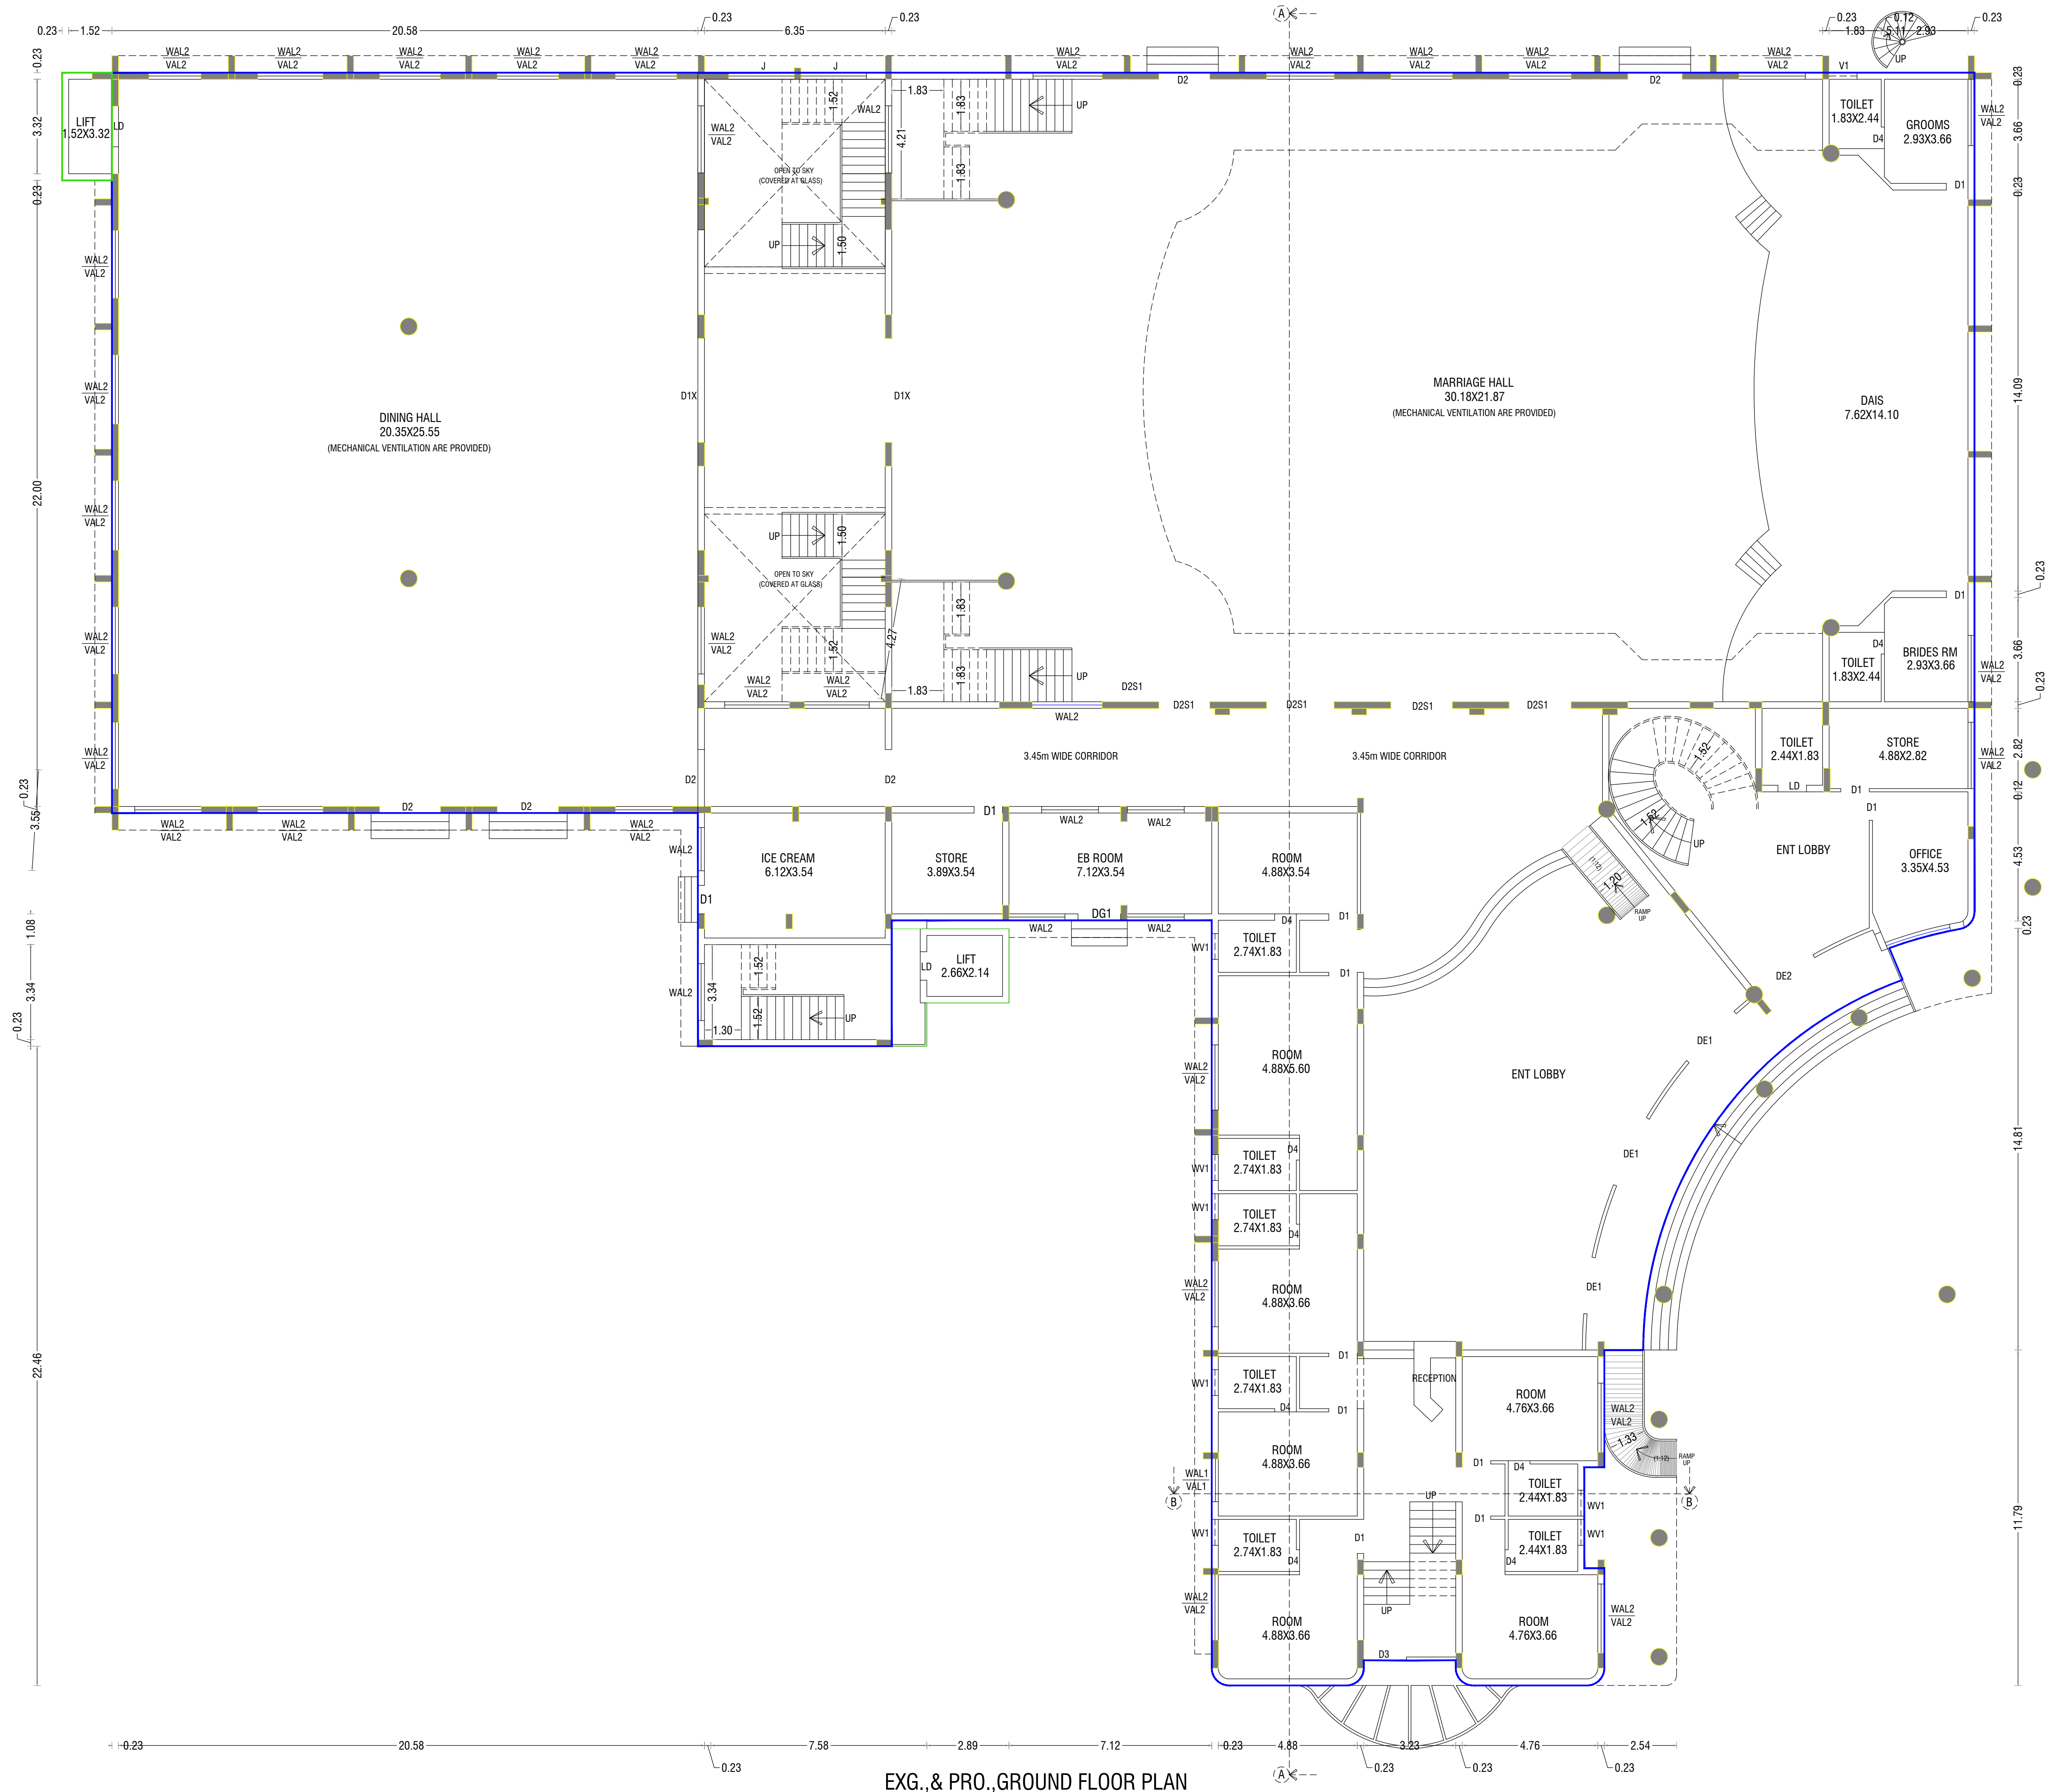

EXG., & PRO., GROUND FLOOR PLAN

 

NORTH

PLAN SHOWING THE PROPOSED ADDITIONAL
CONSTRUCTION OF A KALYANAMAHAL BUILDING
IN R.S.NO -12/8D & 27/8,10,17,23,AT MELAMADAI
2nd BIT VILLAGE,MADURAI NORTH TALUK,
MADURAI CORPORATION, MADURAI DISTRICT .

SCALE 1:100

AREA DETAILS

FLOOR DETAILS	FSI AREA Sqm	NON FSI AREA Sqm	TOTAL AREA Sqm
EXG.,GROUND FLOOR AREA	2208.03	-	2208.03
PRO.,GROUND FLOOR AREA	19.20	-	19.20

JOINERY DETAILS

DE1	ENTRANCE GLAZED DOOR	5.00X3.20
DE3	ENTRANCE GLAZED DOOR	3.35X2.44
DE2	GLASS DOOR	5.00X2.44
DEG	GLASS DOOR	4.00X2.44
DAL	ALUMINIUM GLAZED DOOR	3.73X2.44
DAL1	ALUMINIUM GLAZED DOOR	6.70X2.44
DS	ENTANCE STEEL DOOR	2.20X2.14
DS1	ENTANCE STEEL DOOR	1.00X2.14
D1X	WOODEN GLASS DOOR	1.06X2.14
D2X	WOODEN GLASS DOOR	1.06X2.14
D1Y	WOODEN GLASS DOOR	1.06X2.14
D2Y	WOODEN GLASS DOOR	1.06X2.14
D2S1	WOODEN GLASS DOOR	2.44X2.44
D1	WOODEN PANELED DOOR	1.00X2.14
D1Y	WOODEN PANELED DOOR	1.22X2.44
D1Z	WOODEN PANELED DOOR	1.22X2.44
D2	WOODEN PANELED DOOR	0.91X2.44
D4	WOODEN PANELED DOOR	0.76X2.44
D4	SLIDING DOOR	0.91X2.44
FD	FRENCH DOOR	3.05X2.44
WAL1	ALUMINIUM GLAZED WINDOW	1.52X1.52
WAL2	ALUMINIUM GLAZED WINDOW	2.28X1.52
WAL2X	ALUMINIUM GLAZED WINDOW	2.28X1.52
WAL2Y	ALUMINIUM GLAZED WINDOW	2.28X1.52
WAL2X	ALUMINIUM GLAZED WINDOW	2.28X1.52
WAL5	ALUMINIUM GLAZED WINDOW	3.35X1.52
WV1	WINDOW TYPE VENTILATOR	0.76X1.06
WV1X	WINDOW TYPE VENTILATOR	0.76X0.60
WV1Y	WINDOW TYPE VENTILATOR	0.76X1.37
WV2	WINDOW TYPE VENTILATOR	2.28X1.37
WV2X	WINDOW TYPE VENTILATOR	2.28X1.90
WV2Y	WINDOW TYPE VENTILATOR	1.22X1.90
WV1Z	WINDOW TYPE VENTILATOR	0.76X1.90
WSP	WINDOW TYPE VENTILATOR	2.28X2.14
WSP1	WINDOW TYPE VENTILATOR	3.35X2.44
VAL2	ALUMINIUM GLAZED VENTILATOR	1.52X0.60
VAL2X	ALUMINIUM GLAZED VENTILATOR	2.28X1.22
FG1	FIXED GLASS	5.00X2.44
FG2	FIXED GLASS	4.00X2.44
J	JALI	2.28X2.14
LD	LIFT DOOR	1.22X2.14

APPLICANT

R. Vinod Kumar
R. Vinod Kumar
7/11/2019
R. Vinod

R. Vinod
Er. R. VINODKUMAR, D.C.E.,
Licensed Surveyor & Civil Engineering Contractor
REGISTRATION NO. CE / MR / OCT2019 / 030
No. 1/127, North Street, K. Sennampatti,
THIRUMANGALAM & MADURAI-625 701
Cell: 97852 / 1119

CONSTRUCTION ENGINEER

S. Viswanathan
S. VISWANATHAN,
REGISTERED ENGINEER
BE, CIVIL ENGINE, STRUCTURAL ENGINEER (S.E.)
Local Planning Authority
Grade-I No: 033/2019
23/2, EMB NAGAR 100 STREET
K. P. PUR, MADURAI-7
Structural and Project Management Consultants
First Floor, V.C.C. Hill Road
C.M.R. Road, MADURAI-625 009

STRUCTURAL ENGINEER

S. Vinod Kumar
S. VINODKUMAR, B.E., CIVIL
REGISTERED ENGINEER
Local Planning Authority
Grade-I No: 033/2019
23/2, EMB NAGAR 100 STREET
K. P. PUR, MADURAI-7
Structural and Project Management Consultants
First Floor, V.C.C. Hill Road
C.M.R. Road, MADURAI-625 009

REGISTER ENGINEER

PLAN SHOWING THE PROPOSED ADDITIONAL
CONSTRUCTION OF A KALYANAMAHAL BUILDING
IN R.S.NO -12/8D & 27/8,10,17,23,AT MELAMADAI
2nd BIT VILLAGE,MADURAI NORTH TALUK,
MADURAI CORPORATION, MADURAI DISTRICT .

AREA DETAILS

JOINERY DETAILS		
DE1	ENTRANCE GLAZED DOOR	5.00X3.20
DE3	ENTRANCE GLAZED DOOR	3.35X2.44
DE2	GLASS DOOR	5.00X2.44
DEG	GLASS DOOR	4.00X2.44
DAL	ALUMINIUM GLAZED DOOR	3.73X2.44
DAL1	ALUMINIUM GLAZED DOOR	6.70X2.44
DS	ENTANCE STEEL DOOR	2.20X2.14
DS1	ENTANCE STEEL DOOR	1.00X2.14
D1X	WOODEN GLASS DOOR	1.06X2.14
D2X	WOODEN GLASS DOOR	1.06X2.14
D1Y	WOODEN GLASS DOOR	1.06X2.14
D2Y	WOODEN GLASS DOOR	1.06X2.14
D2S1	WOODEN GLASS DOOR	2.44X2.44
D1	WOODEN PANELED DOOR	1.00X2.14
D1Y	WOODEN PANELED DOOR	1.22X2.44
D1Z	WOODEN PANELED DOOR	1.22X2.44
D2	WOODEN PANELED DOOR	0.91X2.44
D4	WOODEN PANELED DOOR	0.76X2.44
D4	SLIDING DOOR	0.91X2.44
FD	FRENCH DOOR	3.05X2.44
WAL1	ALUMINIUM GLAZED WINDOW	1.52X1.52
WAL2	ALUMINIUM GLAZED WINDOW	2.28X1.52
WAL2X	ALUMINIUM GLAZED WINDOW	2.28X1.52
WAL2Y	ALUMINIUM GLAZED WINDOW	2.28X1.52
WAL2X	ALUMINIUM GLAZED WINDOW	2.28X1.52
WAL5	ALUMINIUM GLAZED WINDOW	3.35X1.52
WV1	WINDOW TYPE VENTILATOR	0.76X1.06
WV1X	WINDOW TYPE VENTILATOR	0.76X0.60
WV1Y	WINDOW TYPE VENTILATOR	0.76X1.37
WV2	WINDOW TYPE VENTILATOR	2.28X1.37
WV2X	WINDOW TYPE VENTILATOR	2.28X1.90
WV2Y	WINDOW TYPE VENTILATOR	1.22X1.90
WV1Z	WINDOW TYPE VENTILATOR	0.76X1.90
WSP	WINDOW TYPE VENTILATOR	2.28X2.14
WSP1	WINDOW TYPE VENTILATOR	3.35X2.44
VAL2	ALUMINIUM GLAZED VENTILATOR	1.52X0.60
VAL2X	ALUMINIUM GLAZED VENTILATOR	2.28X1.22
FG1	FIXED GLASS	5.00X2.44
FG2	FIXED GLASS	4.00X2.44
J	JALI	2.28X2.14
LD	LIFT DOOR	1.22X2.14


 R. Vijayarani Yadav
↓ Current SW
 7/11/2021

 R. Vijayarani

CONSTRUCTION ENGINEER

STRUCTURAL ENGINEER

REGISTER ENGINEER



SITE PLAN SHOWING THE PROPOSED ADDITIONAL
CONSTRUCTION OF A KALYANAMAHAL BUILDING
IN R.S.NO -12/8D & 27/8,10,17,23,AT MELAMADAI
2nd BIT VILLAGE,MADURAI NORTH TALUK,
MADURAI CORPORATION, MADURAI DISTRICT .

AREA DETAILS

FILE NO:202/2020/Mathi 2
PLANNING PREMISSION NO: 163/2022 Dated:24/08/2021

FLOOR DETAIL	FSI AREA Sqm	NON FSI AREA Sqm	TOTAL AREA Sqm
EXG. SEMI BASEMENT FLOOR AREA	256.12	-	256.12
EXG. GROUND FLOOR AREA	2208.03	-	2208.03
EXG. FIRST FLOOR AREA	1132.38	-	1132.38
EXG. SECOND FLOOR AREA	936.38	-	936.38
HEAD ROOM AREA		67.99	67.99
TOTAL AREA	4532.91	67.99	4600.90

FLOOR DETAIL	FSI AREA Sqm	NON FSI AREA Sqm	TOTAL AREA Sqm
PRO.,GROUND FLOOR AREA	19.20	-	19.20
PRO.,FIRST FLOOR AREA	554.49	-	554.49
PRO.,SECOND FLOOR AREA	19.20	-	19.20
TOTAL AREA	592.89	-	592.89
GRAND TOTAL AREA	5125.80	67.99	5193.79

SITE	EXG., BUILDING	PROPOSED BUILDING
EXG., ROAD	DRIVE WAY	EXG..BUILDING TO BE DEMOLISHED
TWO WHEELER PARKING (PROVIDED)		78 NOS
CAR PARKING (REQUIRED) + PH	CAR PARKING	36+3NOS
CAR PARKING (PROVIDED) + PH	CAR PARKING	47+3NOS
TWO WHEELER PARKING (REQUIRED)		39 NOS

1. FIRE EXTINGUISHER WILL BE PROVIDED - FE
2. FIRE ALARM TO BE PROVIDED -FA
3. RAIN WATER HARVESTING SYSTEM WILL BE PROVIDED.
4. SOLAR SYSTEM TO BE PROVIDED.
5. STRUCTURE IS DESIGNED SAFELY FOR EARTH
QUAKE RESISTANCE.
6. WASTE WATER TO BE CONNECTED TO UNDER
GROUND SEWAGE SYSTEM
7. MECHANICAL VENTILATION TO BE PROVIDED

CONSTRUCTION ENGINEER

S. VISWANATHAN,
B.E./CENG/M.E./STRUC.T/MO./F.C.C.E./MSET/PL
Structural Engineer Grade I (SE)
Regn. No. SE 0172010 (Gr.I)
Town and Country Planning Department
Madurai Local Planning Authority
Structural and Project Management Consultants
First Floor, 14-C, HH Road
CMR Road, MADURAI-625 009

STRUCTURAL ENGINEER