

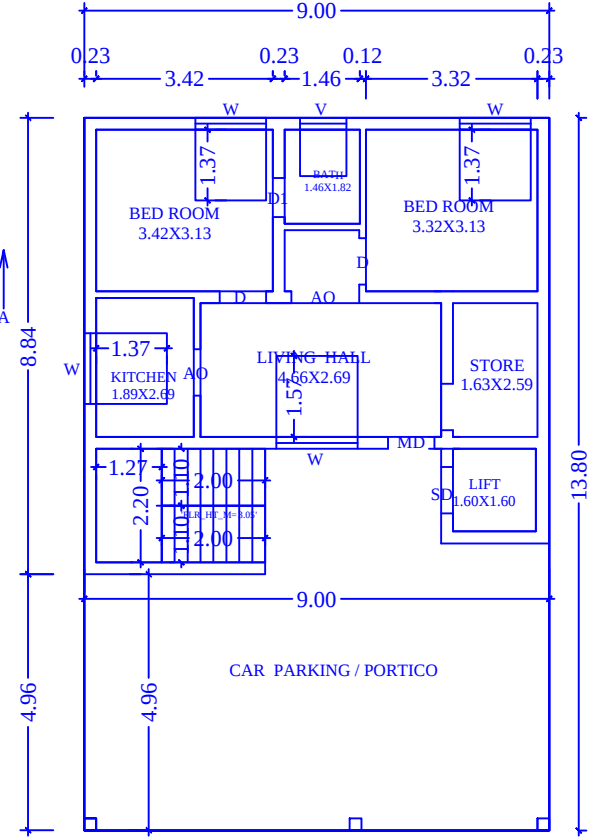


PLAN SHOWING THE PROPOSED CONSTRUCTION OF R.C.C TERRACED ROOF RESIDENTIAL BUILDING IN GROUND FLOOR & FIRST & SECOND FLOOR BUILDING IN S.NO.120/89,PATTA NO :2367,PLOT NO :48,WARD NO :13,GANAPATHY NAGAR, KOLATHUR SPECIAL GRADE TOWN PANCHAYAT,METTUR TALUK , SALEM DISTRICT.


APPLICANT : MR.P.SUBRAMANIAM S/O MR.PONNAN.

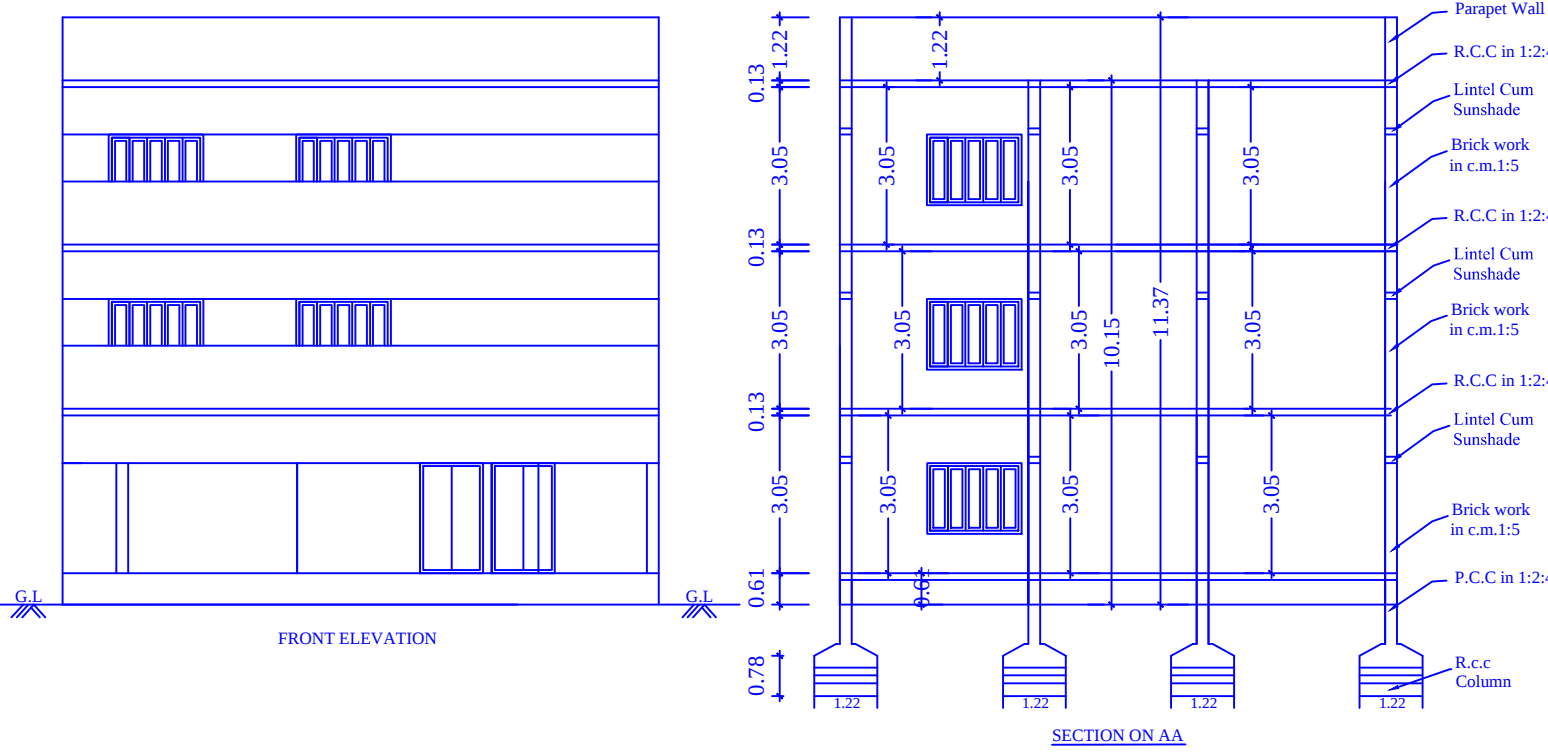

PLAN FOR GROUND FLOOR


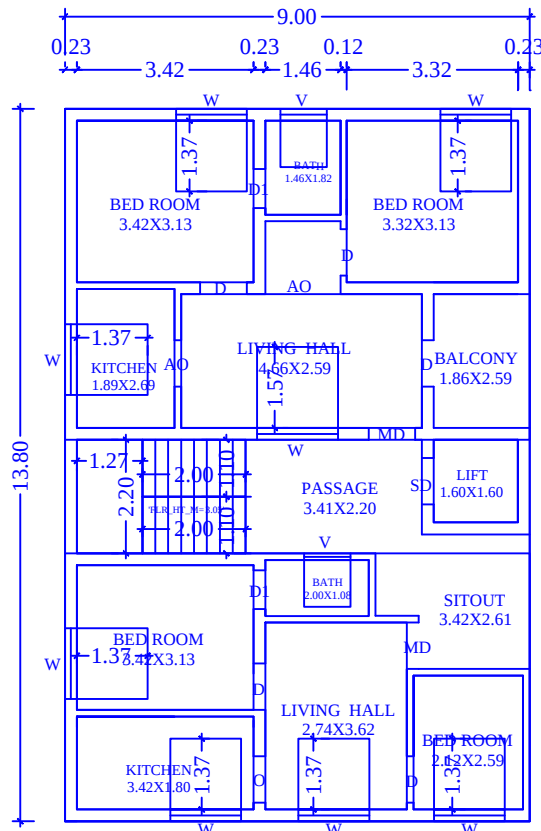


PLAN FOR FIRST FLOOR

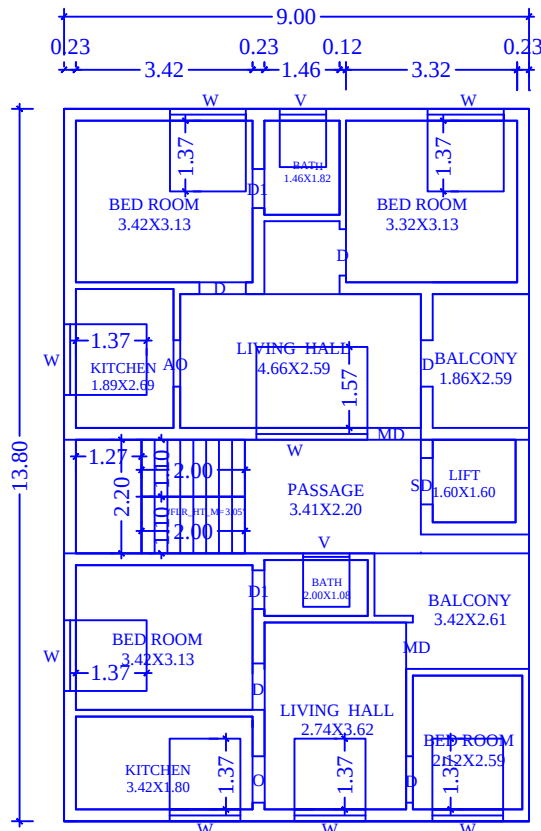

PLAN FOR SECOND FLOOR

SITE PLAN
NTS

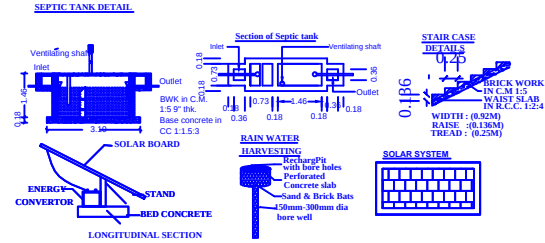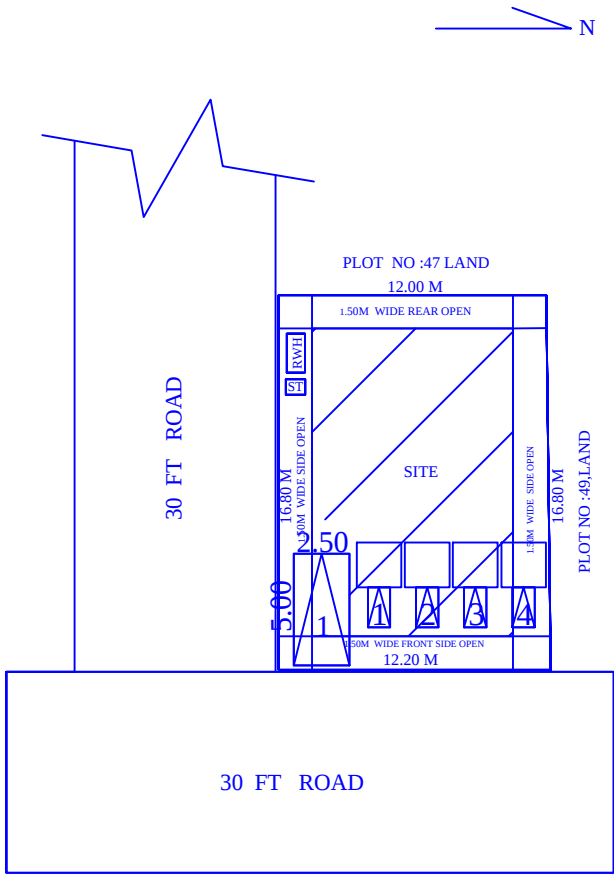

AREA DETAILS:		SQ.FT	SQ.M
AS PER DOCUMENT		2200.00	204.47
AS PER PATTA		2194.90	203.91
AS PER SITE		2187.89	203.26
AREA OF GROUND FLOOR		1336.89	124.20
AREA OF FIRST FLOOR		1336.89	124.20
AREA OF SECOND FLOOR		1336.89	124.20
TOTAL CONSTRUCTION AREA		4010.66	372.60

JOINERY DETAILS:		
MAIN DOOR	4'0" X 7'0"	1.22 X 2.13
DOOR	3'0" X 7'0"	0.91 X 2.13
DOOR 1	2'6" X 7'0"	0.76 X 2.13
OPEN	3'0" X 7'0"	0.91 X 2.13
WINDOW	4'0" X 4'6"	1.22 X 1.37
VENTILLATOR	3'0" X 2'0"	0.91 X 0.61

SCALE	
ALL DIMENSIONS ARE IN METER	
SCALE 1:100 OR 1"=8'0"	
BOUNDARY SHOWN IN -	☐
PROPOSED SHOWN IN -	☐
ROAD SHOWN IN -	☐

APPLICANT:

P. Subramaniam

ENGINEER:

Er. A. S. KRISHNAN, DCE, B.E., (Civil)
Licensed Building Surveyor, Kolathur
SRD BUILDERS
Cell:9626148974

OFFICE USE :

