



PLAN SHOWING THE PROPOSED CONSTRUCTION OF GROUND & FIRST FLOOR PLAN OF R.C.C TERRACED RESIDENTIAL BUILDING IN S.F.NO - 24/23A1A1 , NEW WARD-7(OLD WARD-14), PLOT NO - 20, SRI VATHSHA GARDEN, PATCHA STREET, KANNANKURICHI TOWN PANCHAYAT, SALEM TALUK & DISTRICT. (L.P/S.L.P.A. NO - 18/2003).



NAME OF THE APPLICANT = 1. Mrs.P.VASANTHA GAYATHRI W/o Mr. PRAKASH.

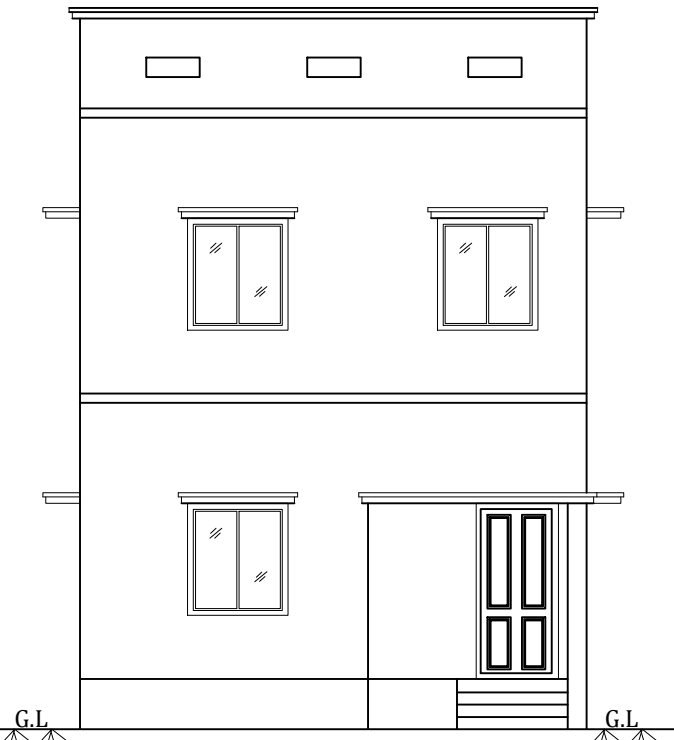



ELEVATION

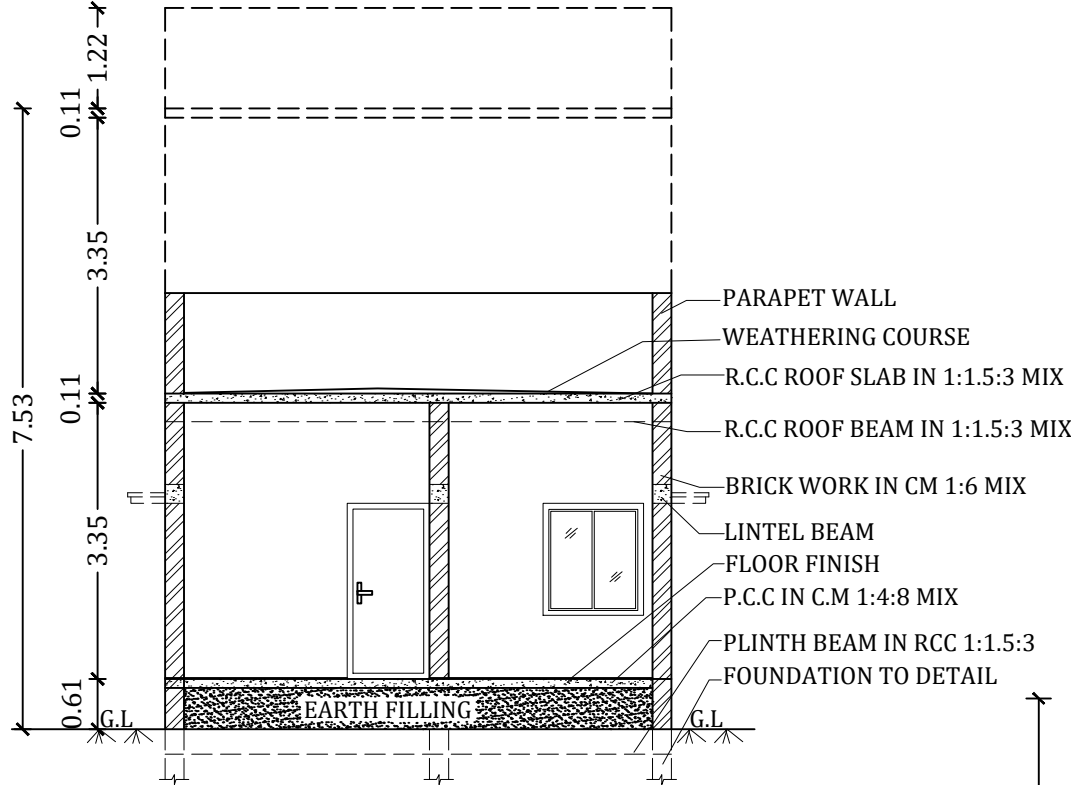

SECTION AT AA

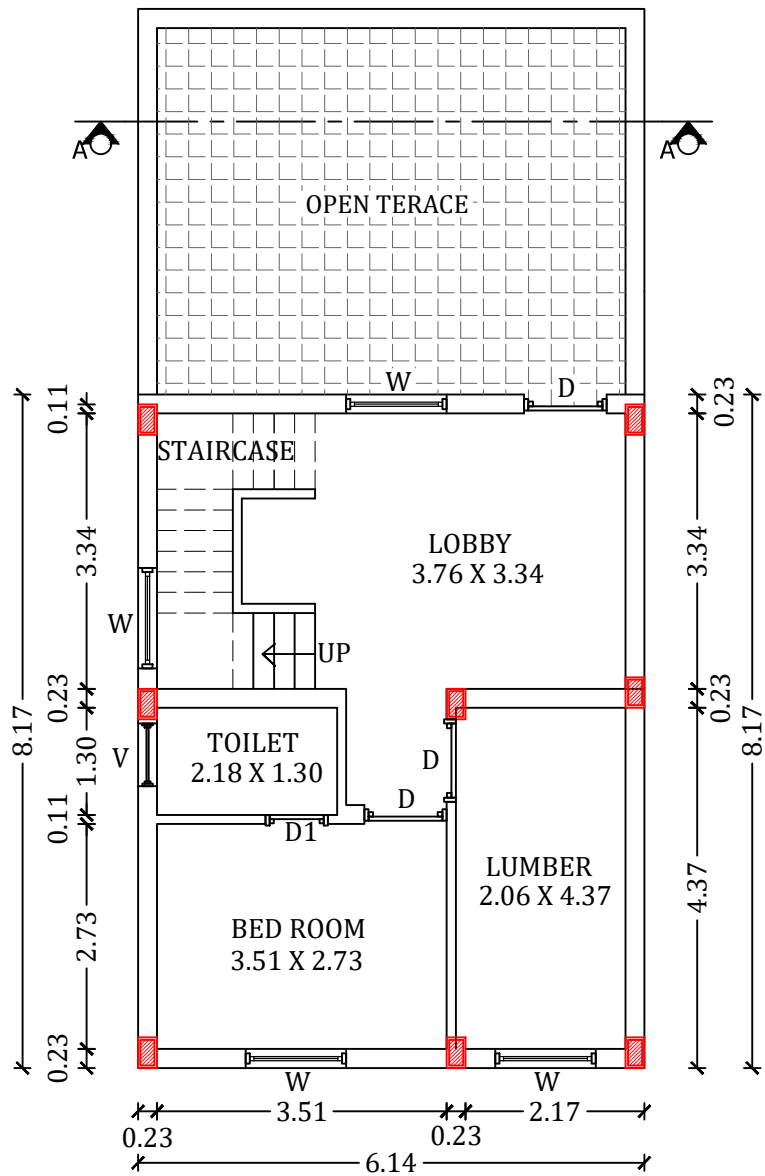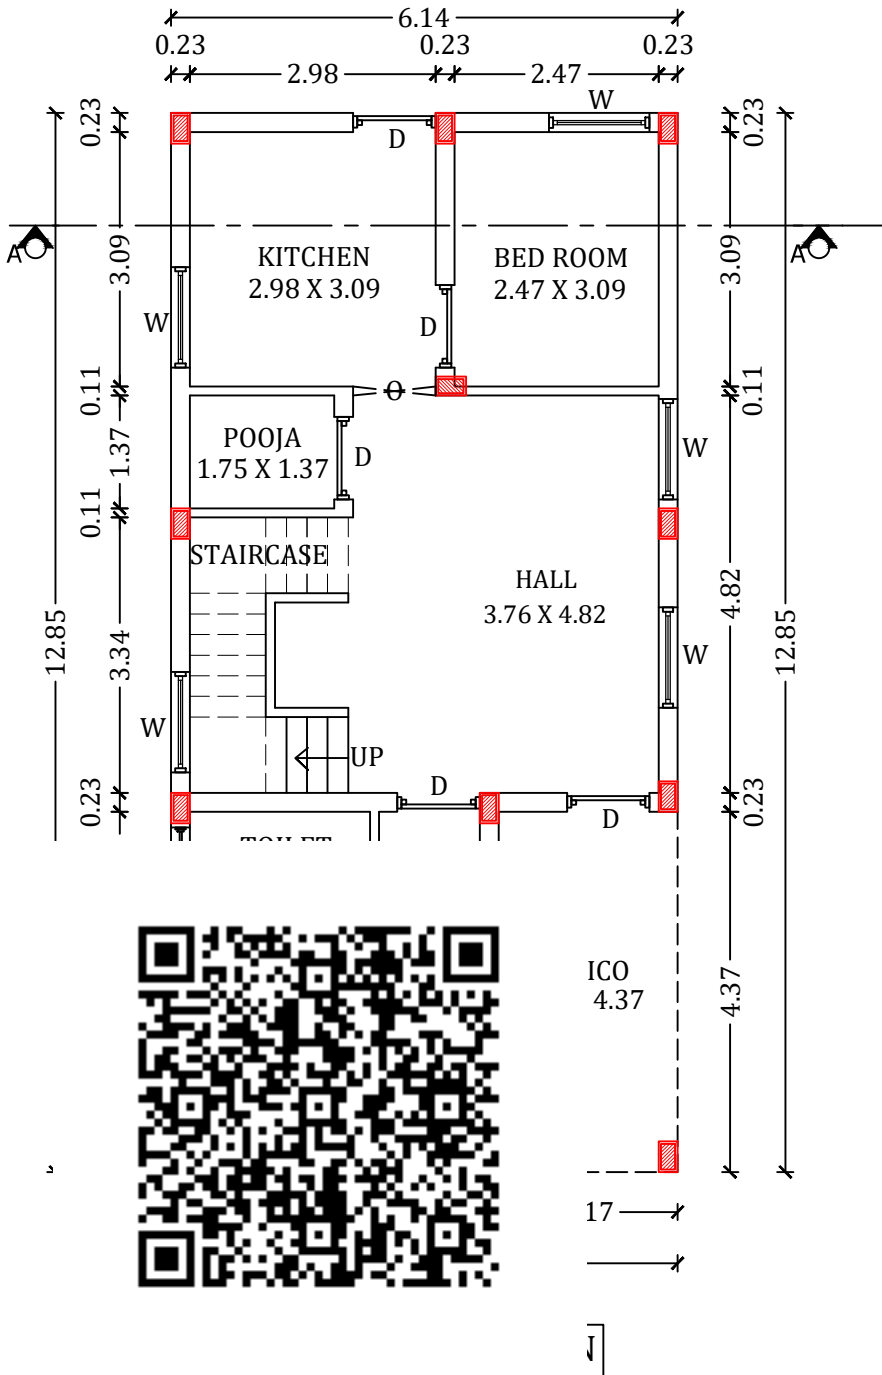


FIRST FLOOR PLAN

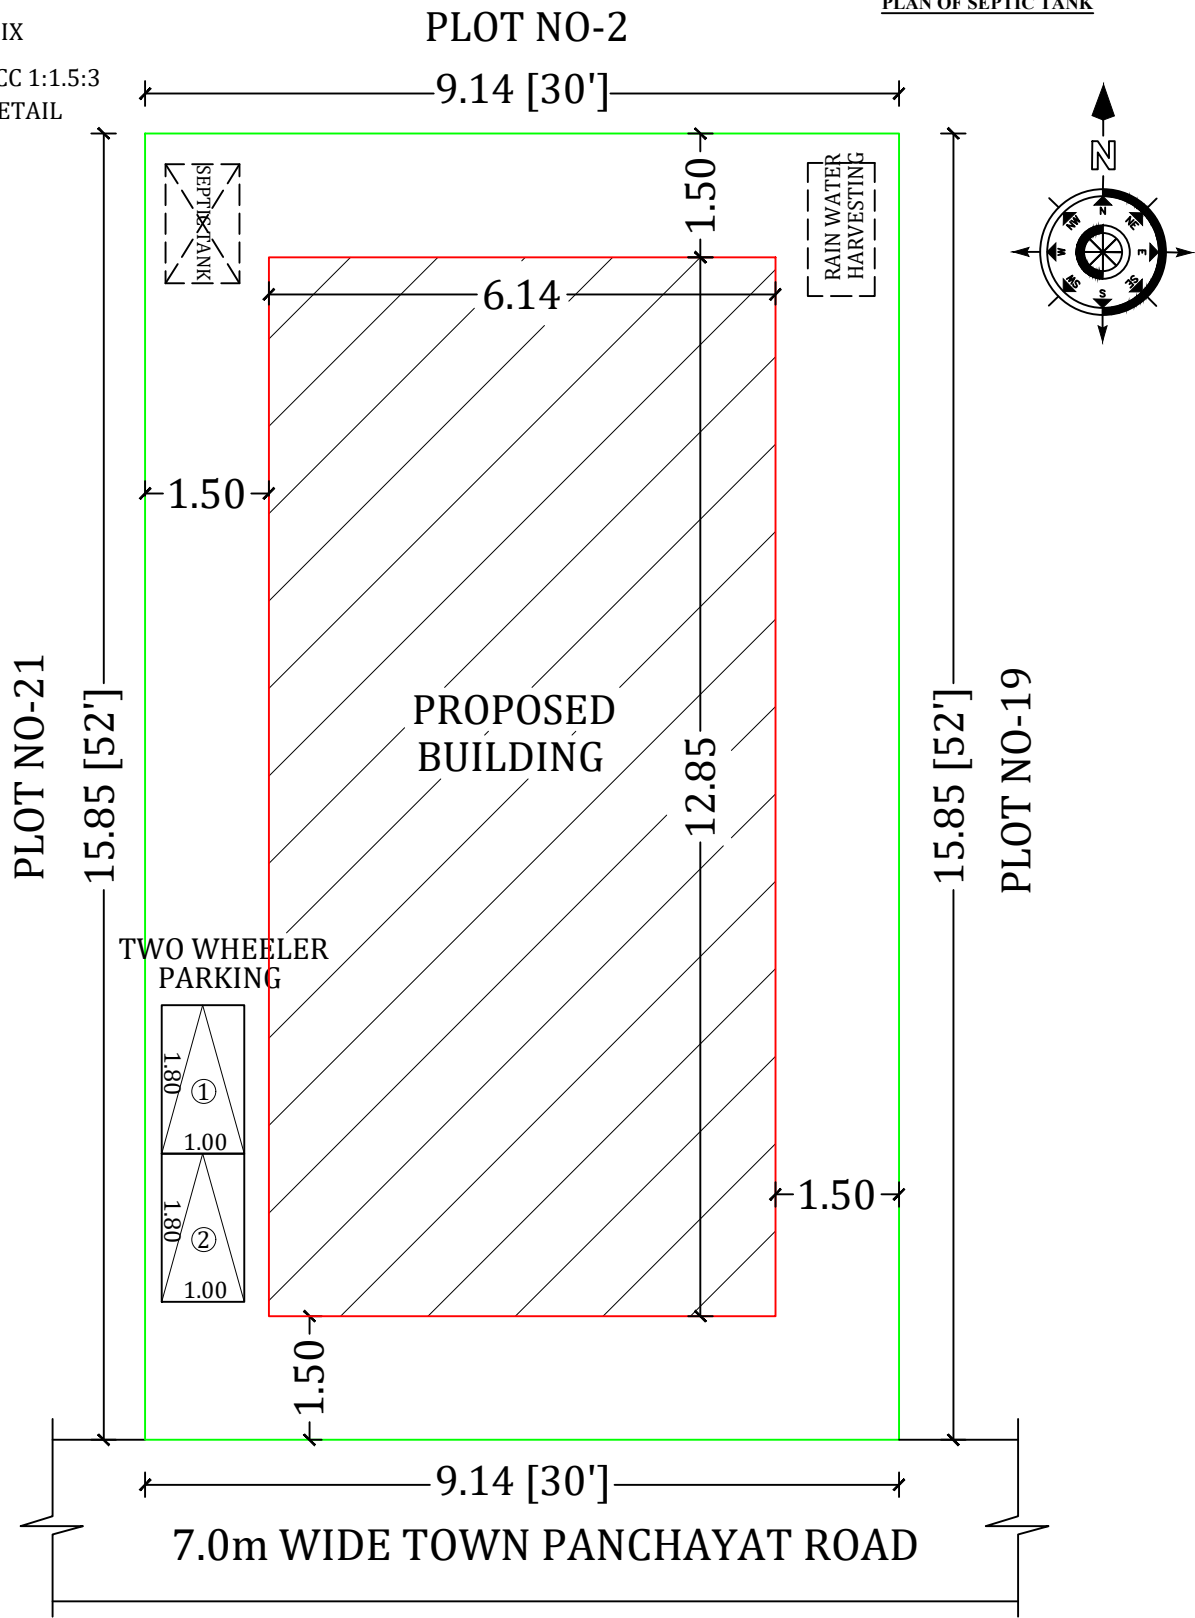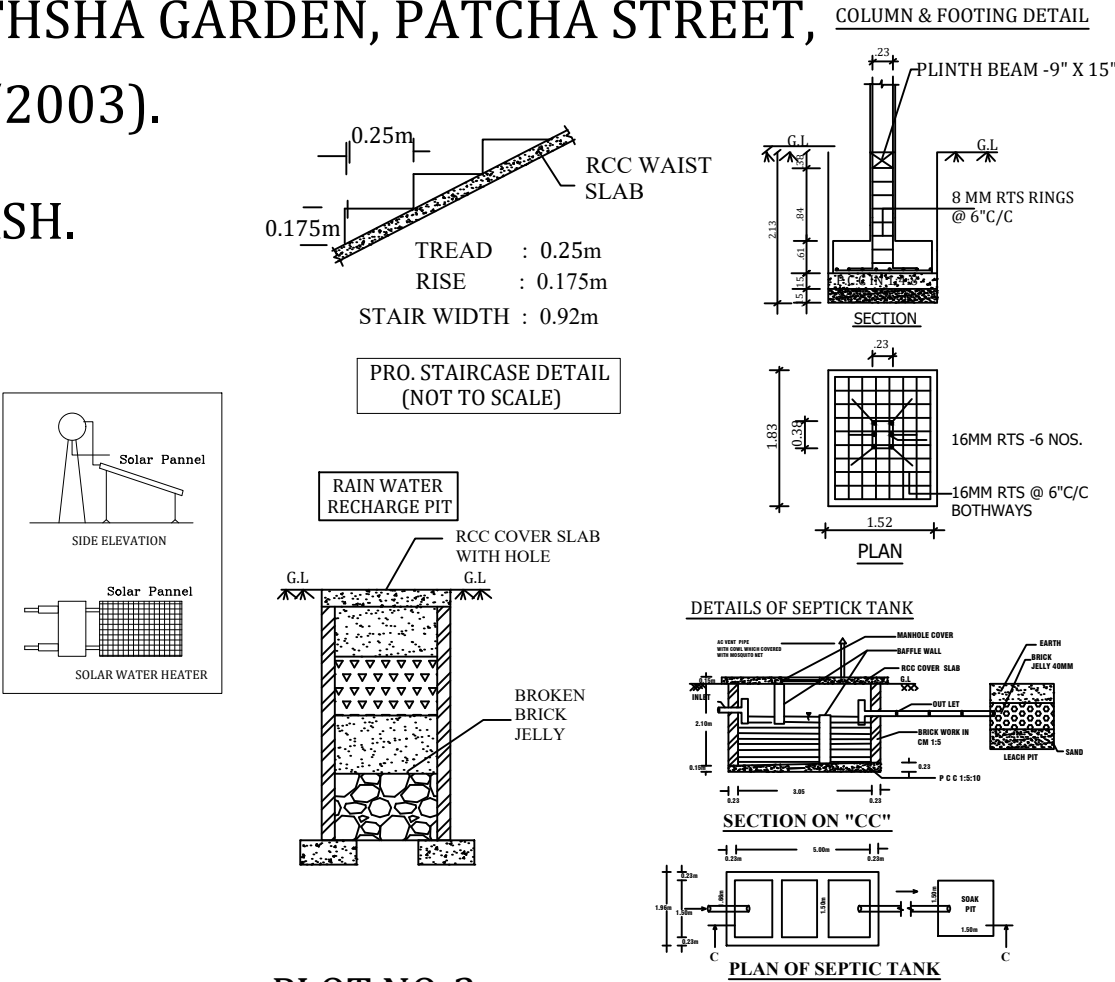

SITE PLAN

SCALE 1:100

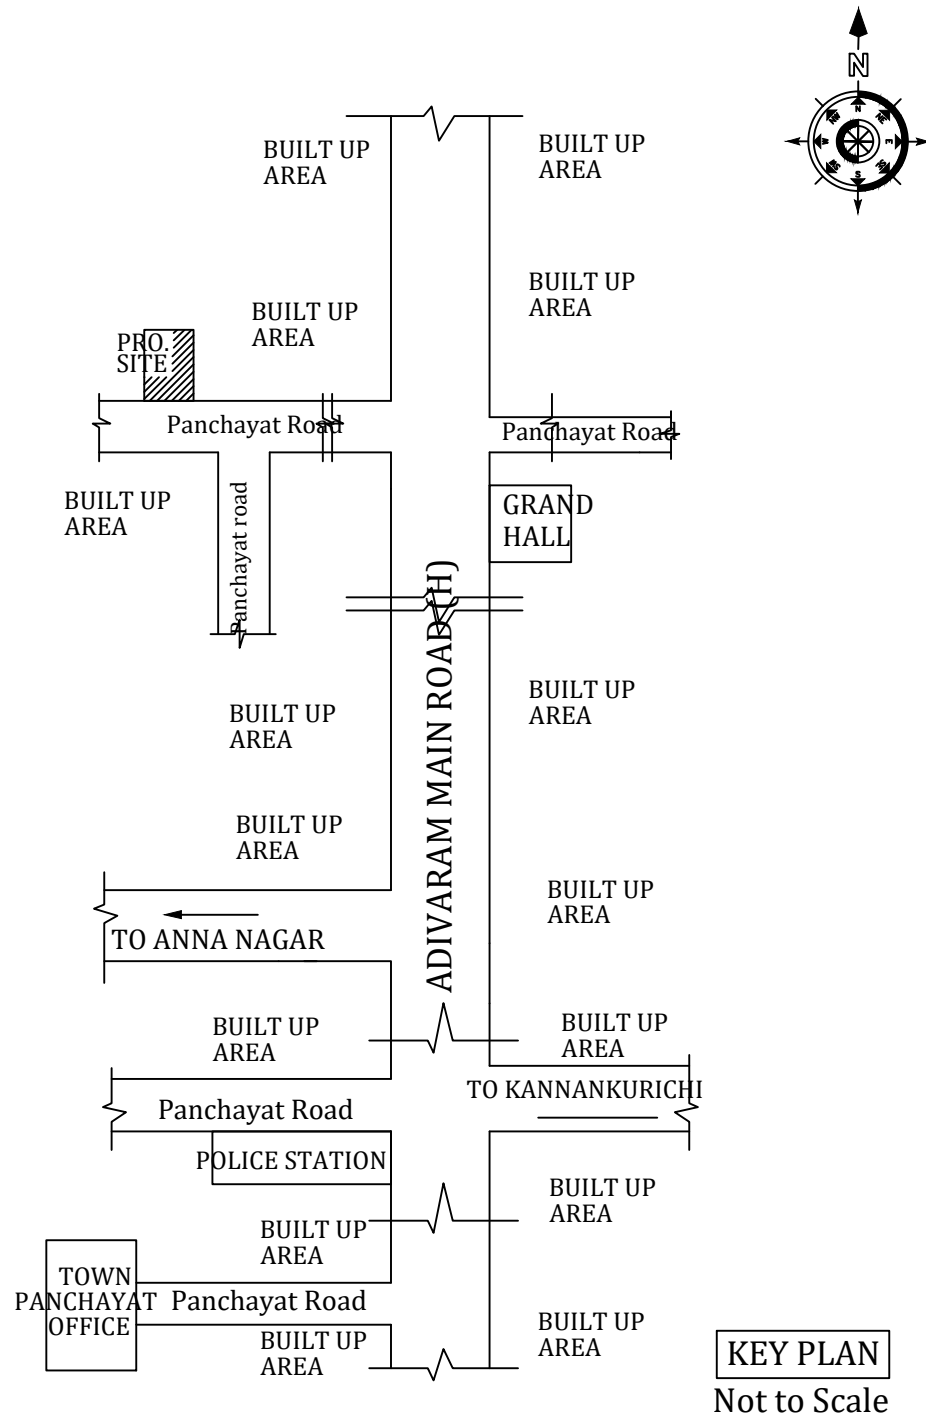

KEY PLAN
Not to Scale

AREA DETAILS :-

PARTICULARS	SQ.FT	SQ.MT
AREA OF THE SITE (AS PER DEED)	1560.00	144.92
AREA OF THE PRO.BUILDING (G.F)	849.85	78.95
AREA OF THE PRO.BUILDING (F.F)	540.35	50.20
TOTAL AREA OF THE PRO.BUILDING	1390.20	129.15
AREA OF THE VACANT SITE	710.15	65.97

JOINERY DETAILS DOOR (D) = 1.00 X 2.13 DOOR (D1) = 0.76 X 2.13 WINDOW (W) = 1.22 X 1.37 VENTILATOR (V) = 0.76 X 0.76 OPEN (O) = 1.00 X 2.13	NO. OF TWO WHEELER PARKING PROVIDED = 1Nos X 1.00 X 1.80 NO. OF CAR PARKING PROVIDED = 1Nos X 2.50 X 5.00	
	BOUNDARY SHOWN = ☐ PROPOSED SHOWN = ☐ NOTE:- ALL DIMENSIONS ARE IN M UNLESS OTHERWISE SPECIFIED	

APPLICANT:- P. M. Gini	ENGINEER:- C. P. A. Er.C.BALAKRISHNAN, D.C.E., MURUGA BUILDERS, LICENSED BUILDING SURVEYOR, 19, 2nd WARD , SARAVANAN NAGAR, KANNANKURICHI,SALEM -636008. CELL -99526 -11142.
-------------------------------	---