



PLAN SHOWING THE PROPOSED CONSTRUCTION OF GROUND FLOOR , FIRST FLOOR AND SECOND FLOOR R.C.C OF ROOF RESIDENTIAL BUILDING IN NEW SURVEY NO: 198/2, PATTA NO: 3188, VOWVAL THOPPU STREET, VIA CHINNA METTUR ROAD AT KOLATHUR SPECIAL GRADE TOWN PANCHAYAT, METTUR TALUK, SALEM DISTRICT.


APPLICANT :-Mr. M. MURALI S/O MANICKAM

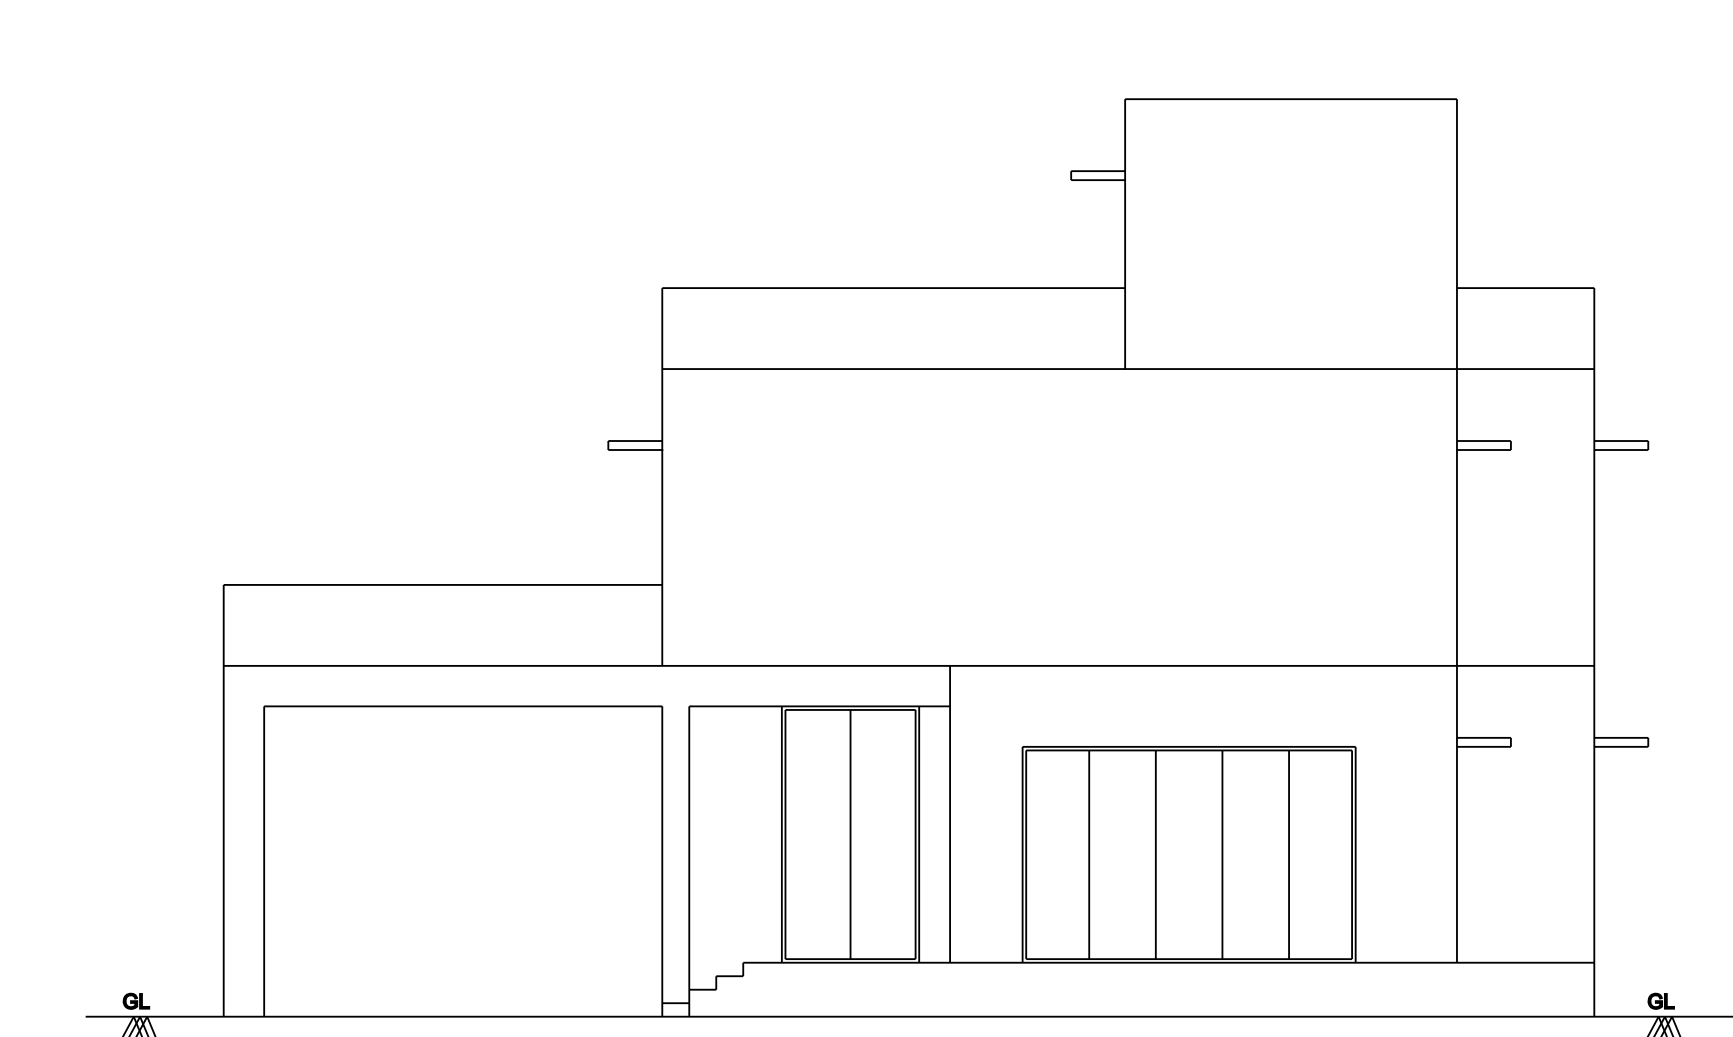


ELEVATION

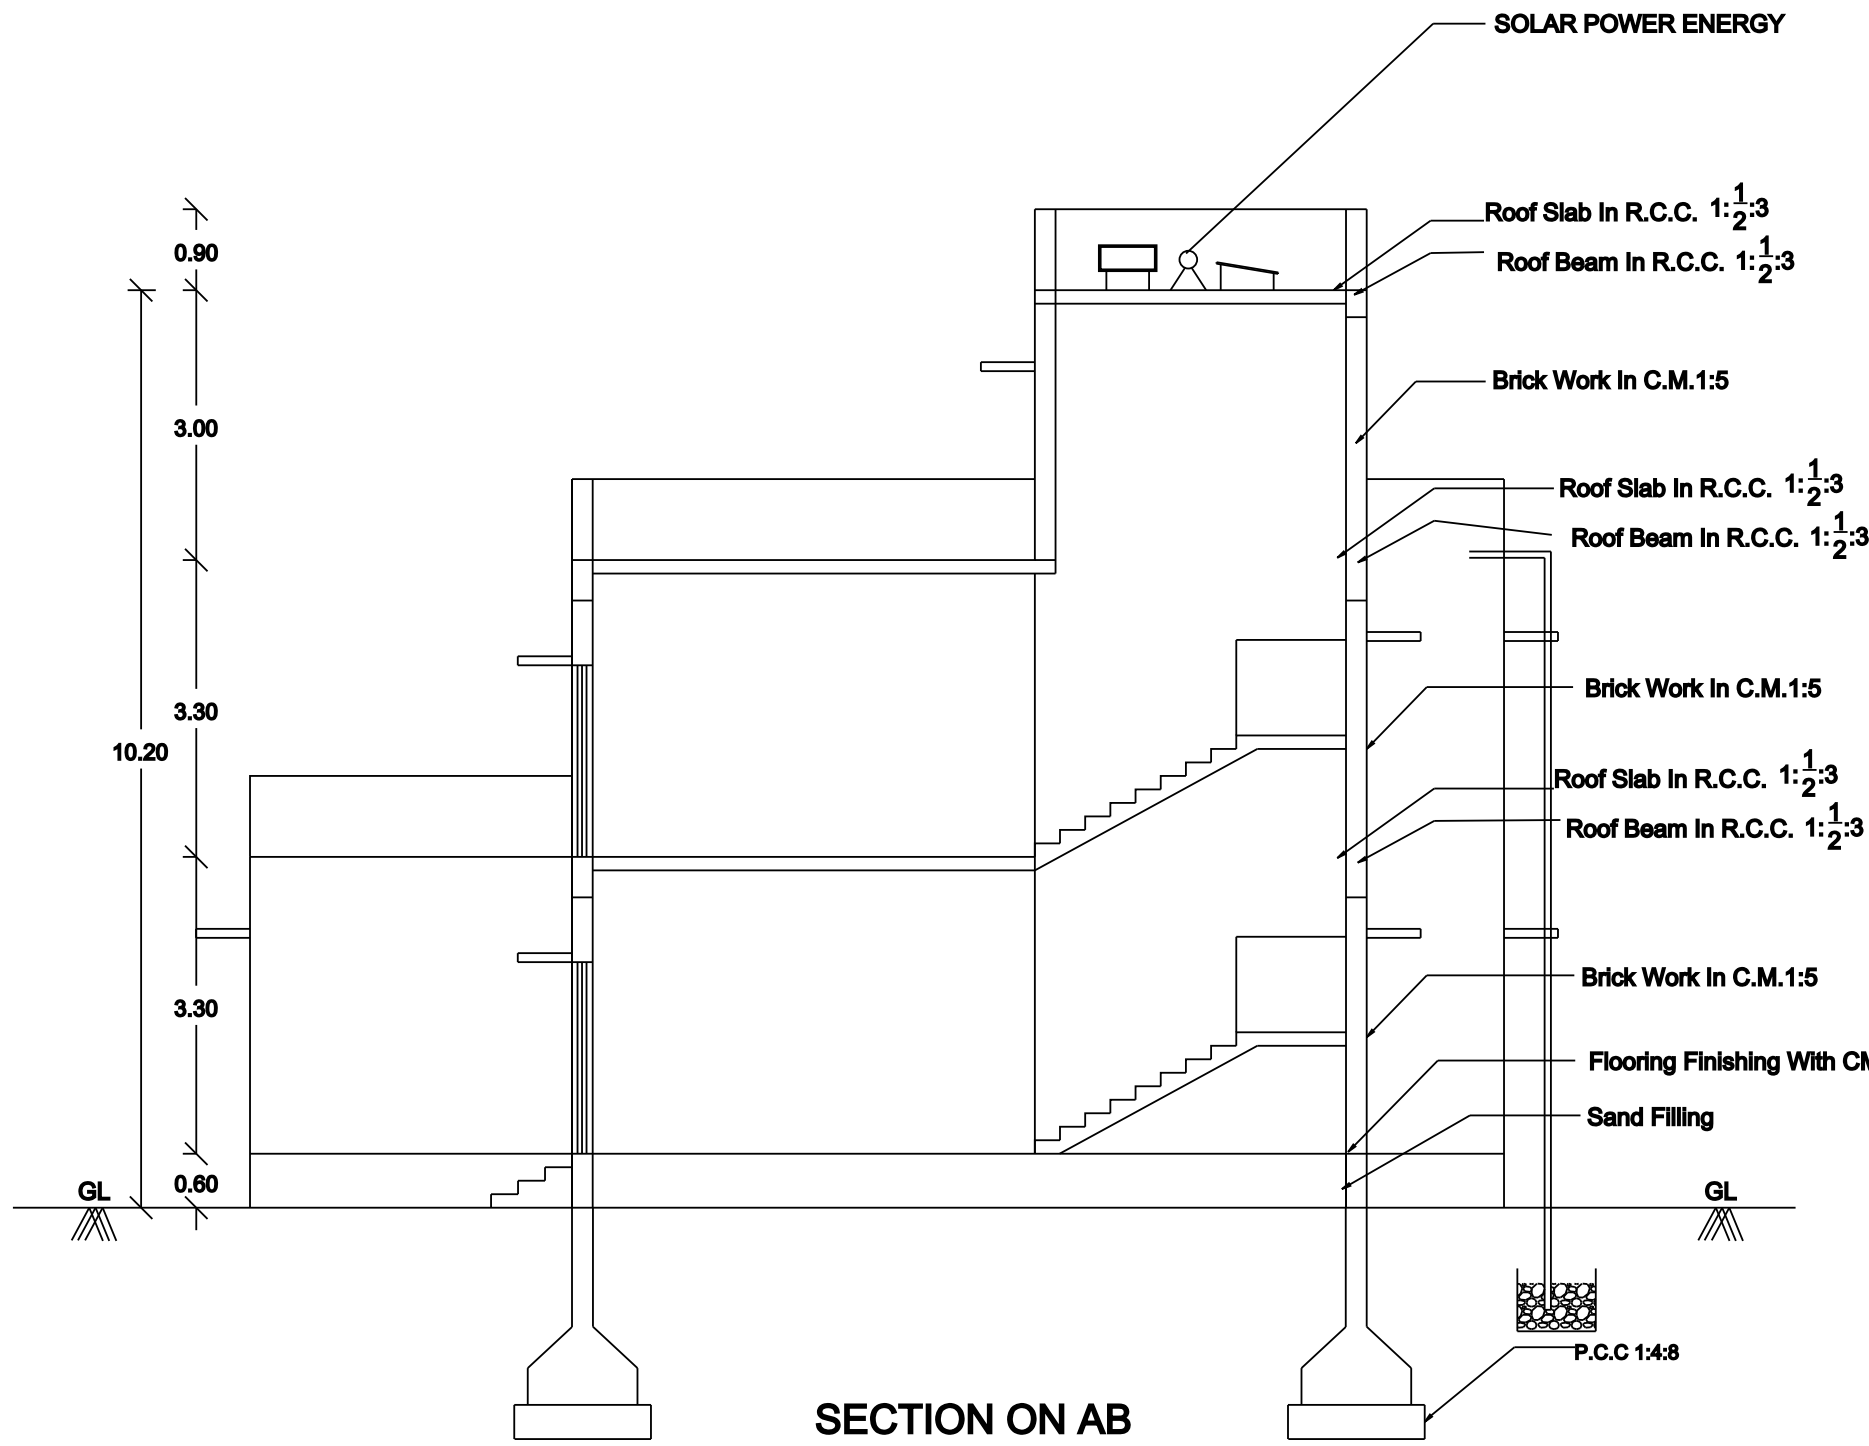


SECTION ON AB

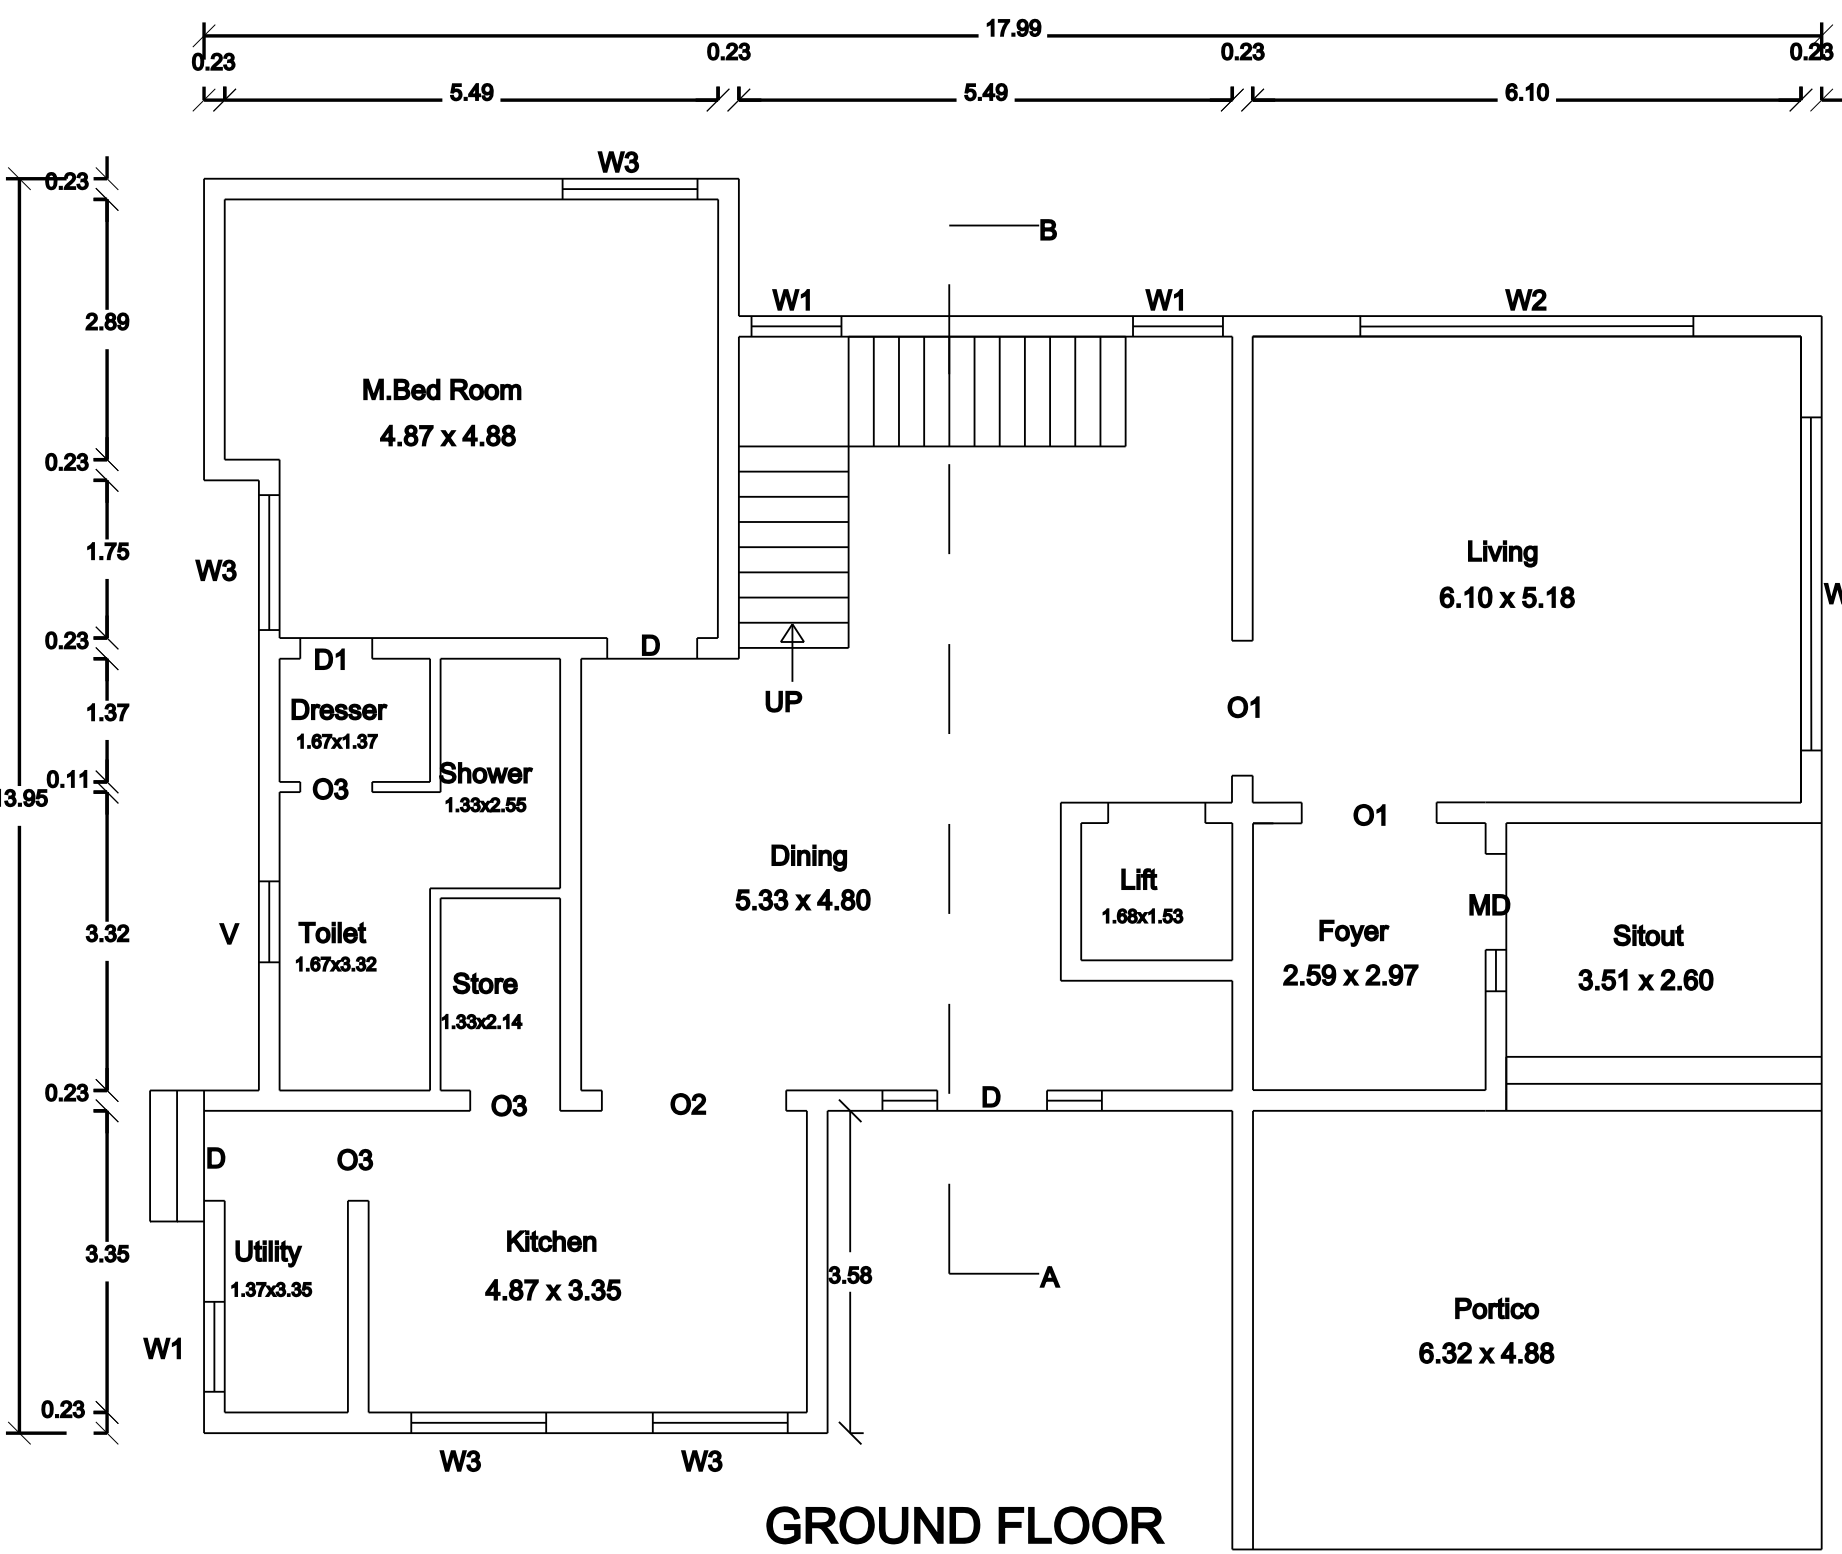


GROUND FLOOR

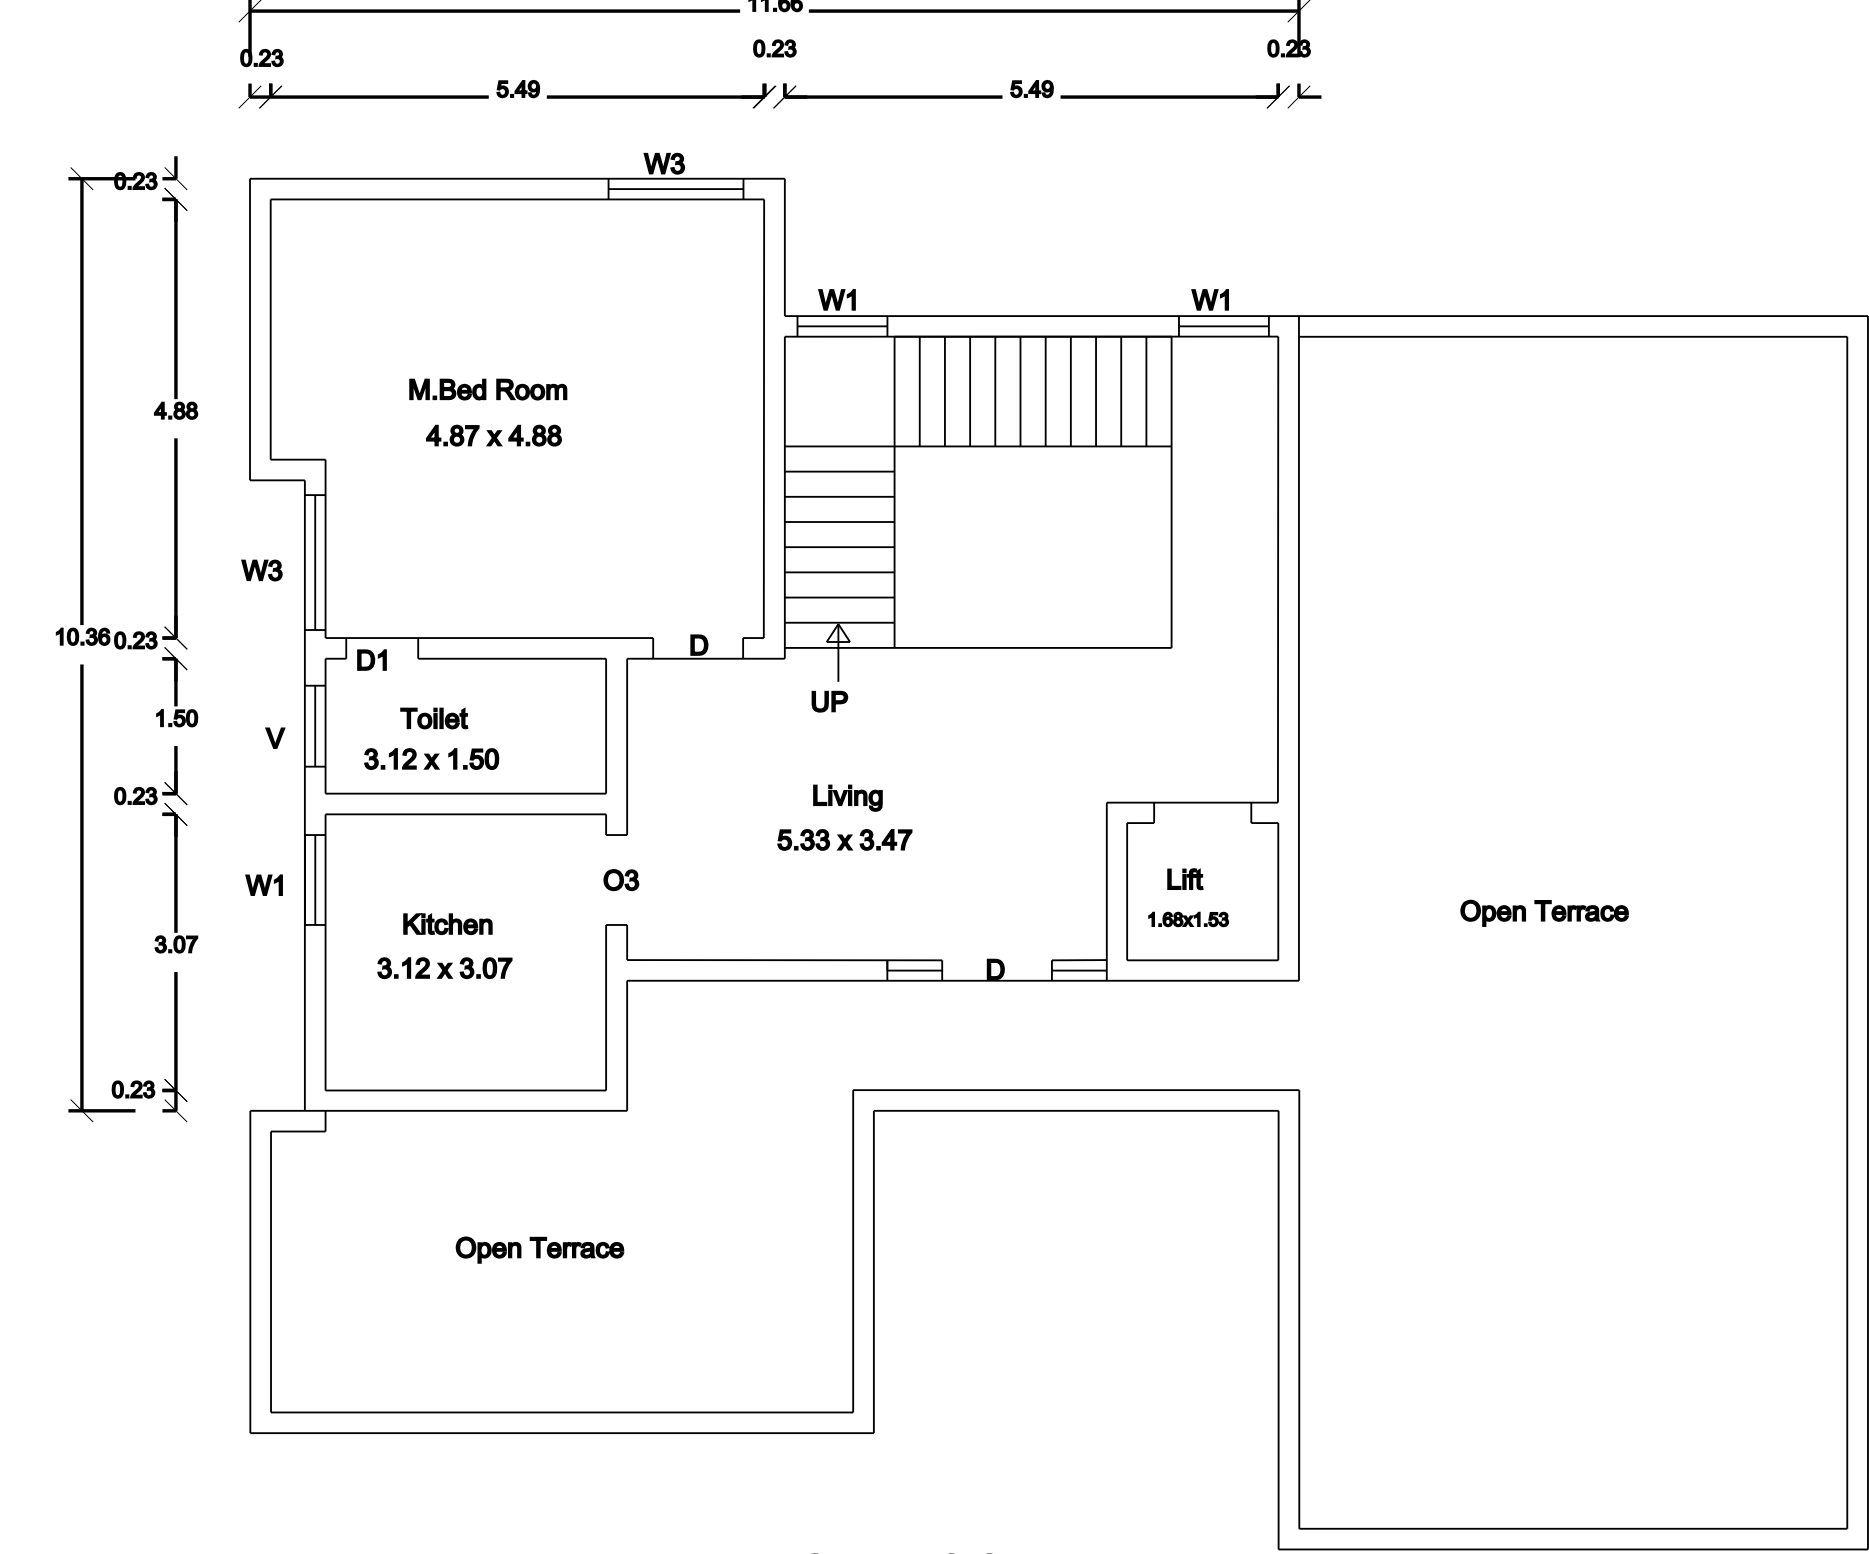

FIRST FLOOR

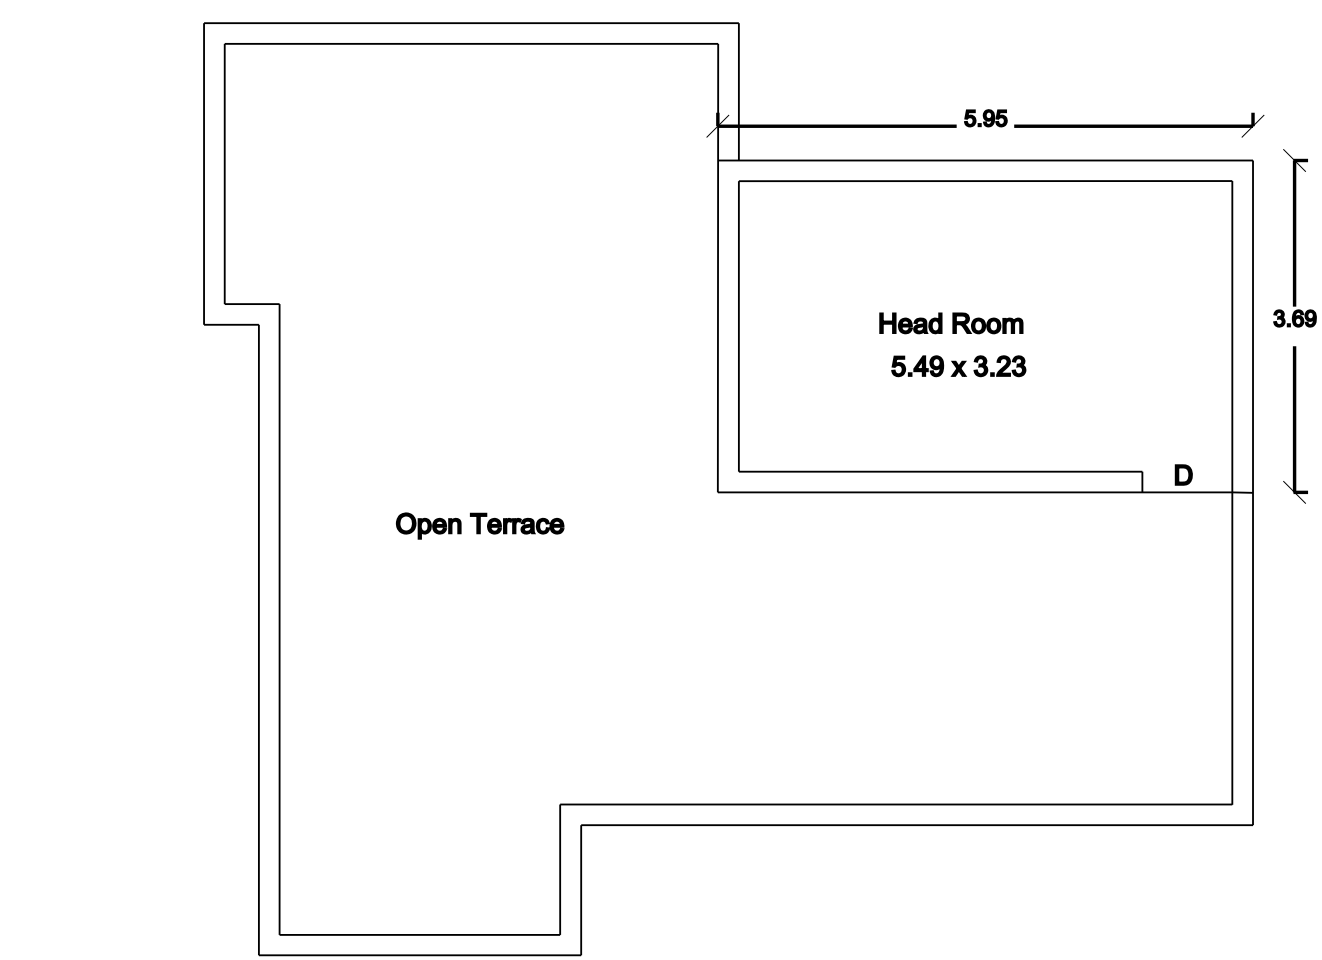



SECOND FLOOR

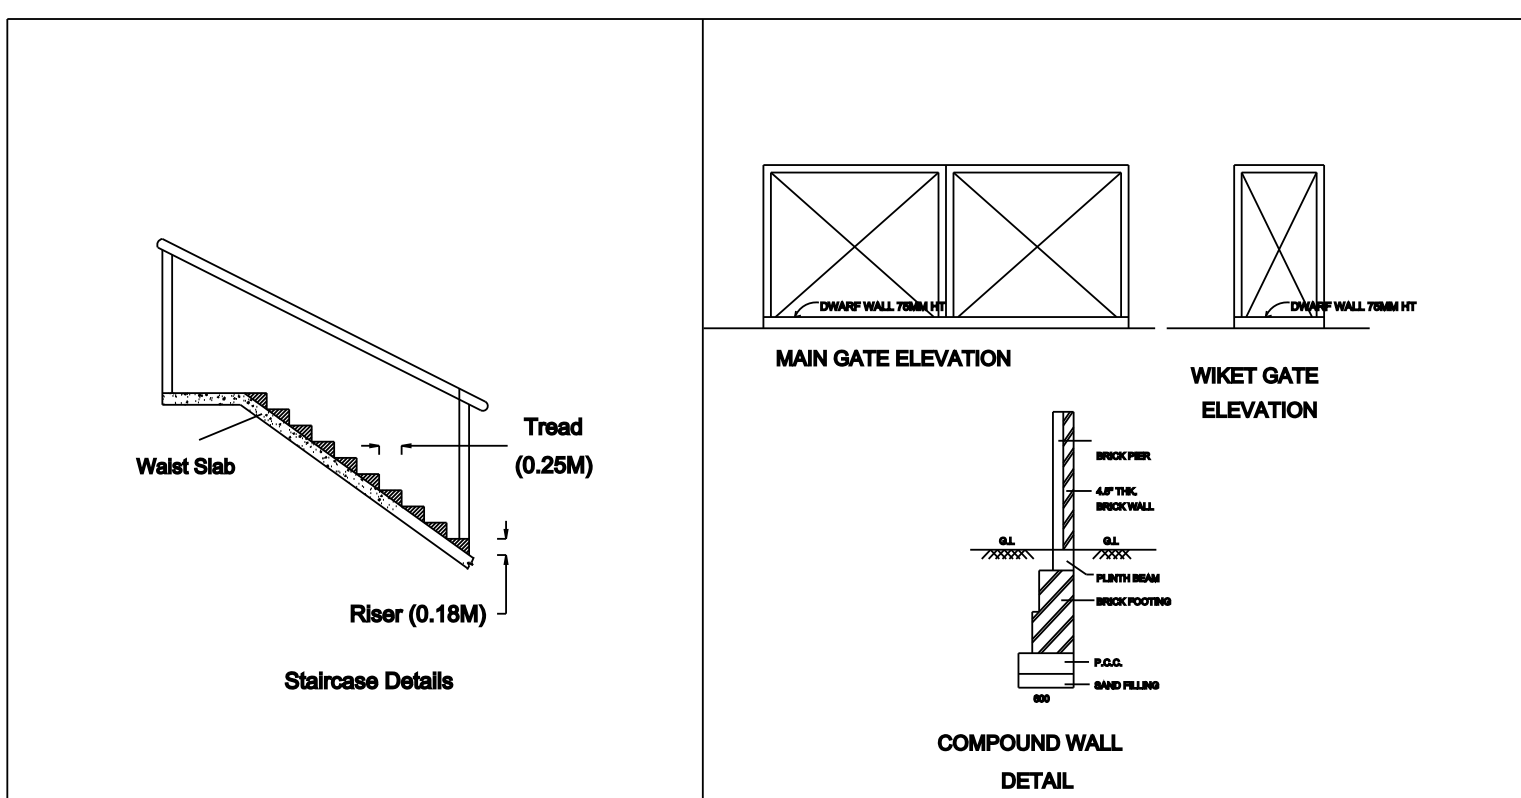


TOPO PLAN

SCALE 1:5000

LAT: 13.05.16.7N
LONG: 77.45.30.7E

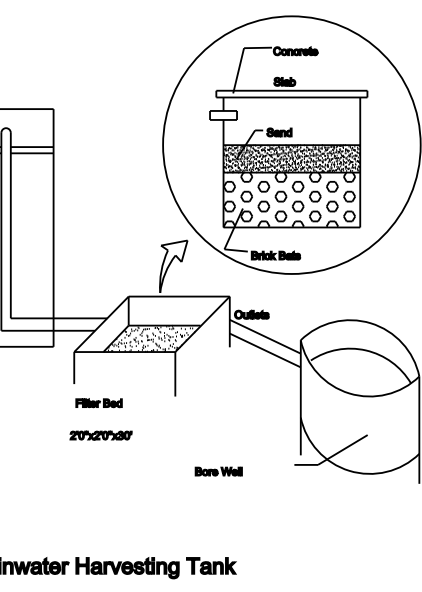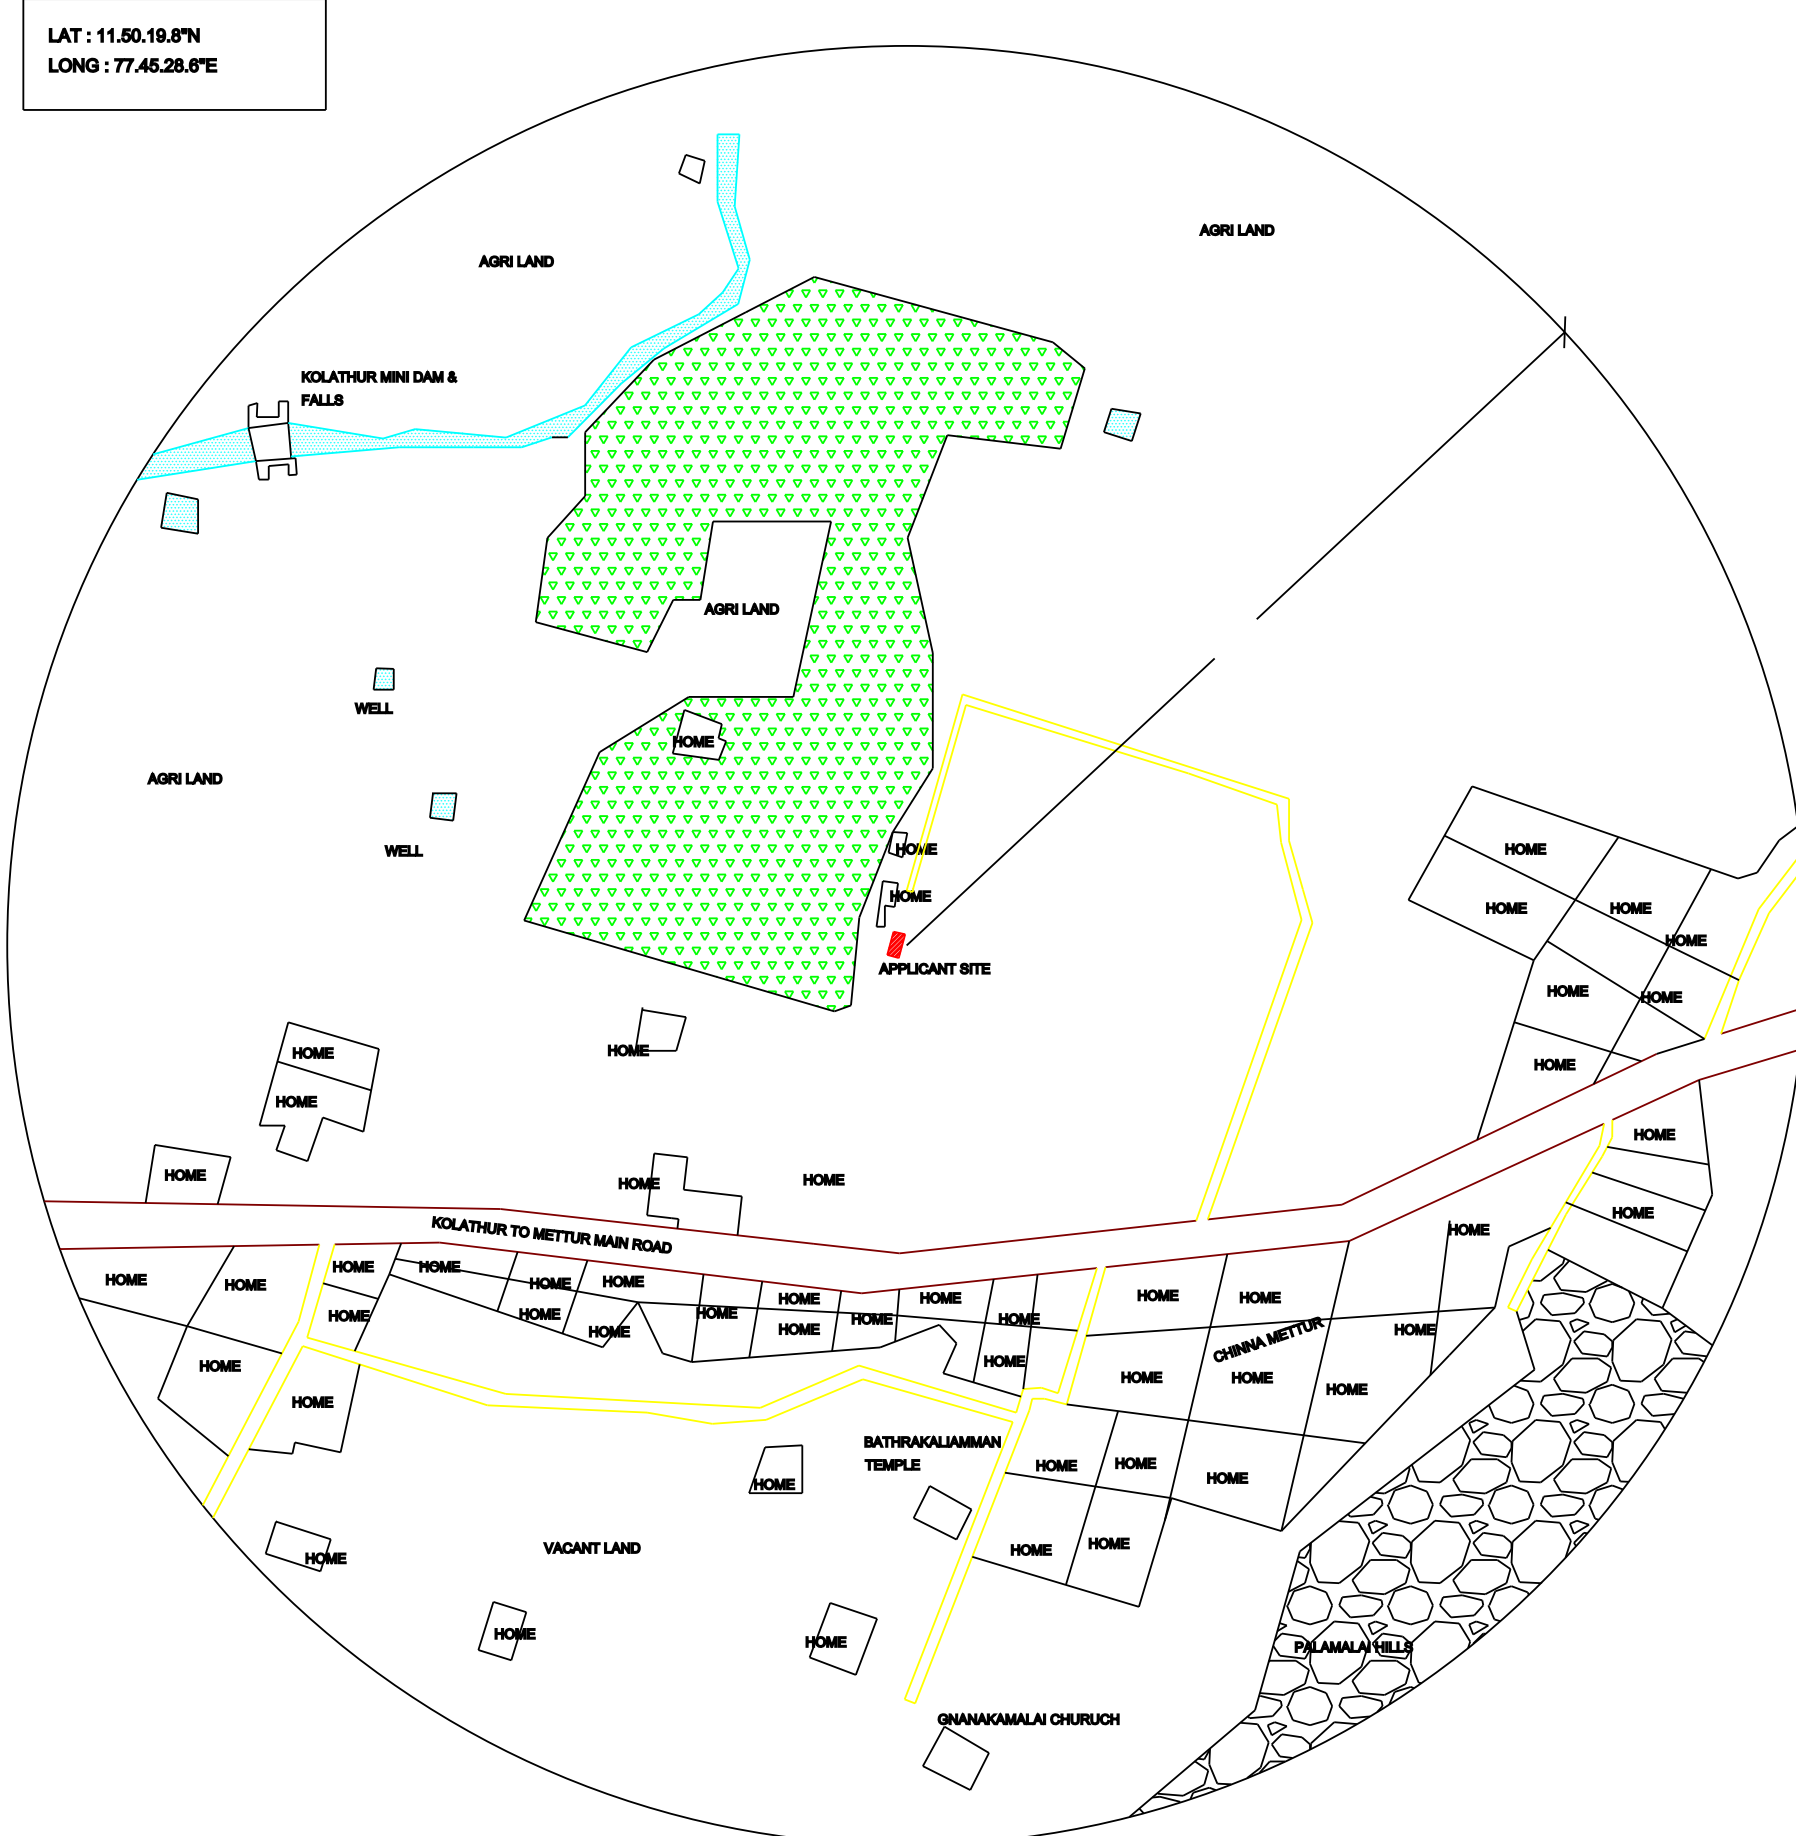


Rainwater Harvesting Tank

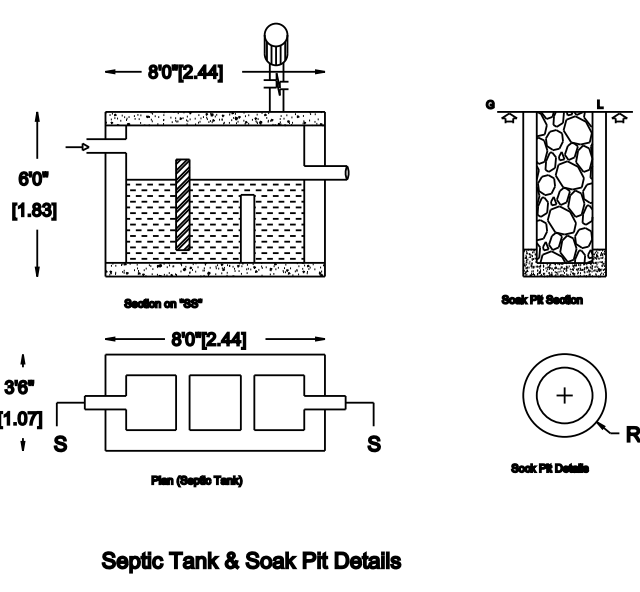

Septic Tank & Soak Pit Details

FLOW DIAGRAM OF WASTE WATER RECYCLING & REUSE

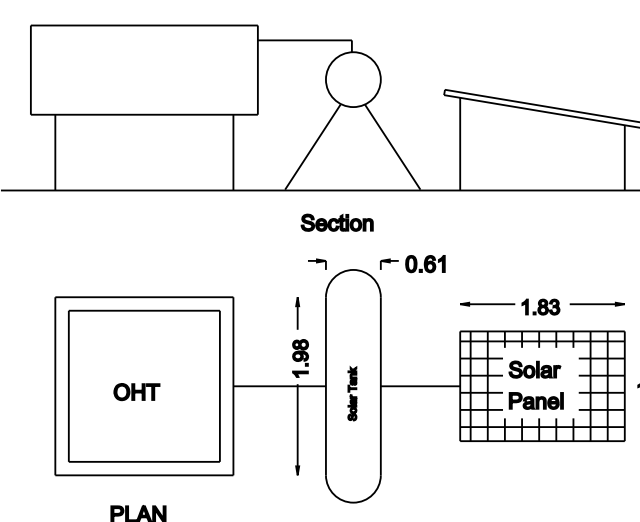

Solar System

Plot Coverage Area:-
plinth area in g.f.f.f.f.s.f
plot area X 100 < 50%
339.63 X 100 = 2.20 < 50%
15400

SCALE: 1 : 100



AREA OF PROPOSED CONSTRUCTION:-

COLOUR INDEX:-
SITE BOUNDARY
PROPOSED BUILDING

NOTE:-
* ALL MEASUREMENTS ARE IN METRE
* SUMP & SEPTIC TANK PROVIDED.
* RAINWATER PERCOLATION TRENCH PROVIDED.
* SOLAR PANEL PROVIDED.

APPLICANT

[Signature]

REGISTERED ENGINEER

[Signature]
Er.M.MANIKANDAN, B.E., (Civil)
TN Govt. Reg. Engineer in DTC
Engineer Grade - III
SRI SABARII VAASAN BUILDERS
208, ST-4, KS Thooran Towers, Near Check Post,
Kolathur, Salem - Dt, PIN: 636 303,
Cell: 99443 20077

DESCRIPTION	SQ.MT	SQ.FT
APPLICANT SITE AS PER DOCUMENT FOR APPROVAL	15400.00	165764.00
AS PER PATTA	15400.00	165764.00
PLINTH AREA OF THE FLOOR - GROUND	220.84	2374.94
PLINTH AREA OF THE FIRST FLOOR	97.04	1044.53
PLINTH AREA OF THE SECOND FLOOR	21.95	236.26
TOTAL BUILT UP AREA	339.63	3655.74
TOTAL CARPET AREA	234.66	2524.94
OPEN SPACE AREA	15179.36	163329.91

JOINERY DETAILS :-

DESCRIPTION	IN METER	IN FEET
MAIN DOOR - MD	1.52X2.13	5'0"X7'0"
DOOR - D	1.00X2.13	3'3"X7'0"
DOOR - D1	0.75X2.13	2'6"X7'0"
OPEN - O1	1.50X2.10	5'0"X7'0"
OPEN - O2	2.05X2.10	6'9"X7'0"
OPEN - O3	1.00X2.10	3'3"X7'0"
WINDOW - W1	1.00X1.23	3'3"X4'0"
WINDOW - W2	3.7X1.80	12'0"X6'0"
WINDOW - W3	1.50X1.23	5'0"X4'0"
VENTILATOR - V	0.90X0.61	3'0"X2'0"

SITE PLAN

SCALE 1:100

