

PLAN SHOWING THE PROPOSED CONSTRUCTION OF R.C.C ROOF RESIDENTIAL BUILDING IN


OLD S.F.NO: 110/53B1A1, AT NEW S.F.NO: 110/77, PATTA NO:3528, IN OLD S.F.NO: 110/53B1A1, AT

NEW S.F.NO110/78, PATTA NO:3520, WARD NO: 5, AT EAST CAR STREET , NANGAVALLI ,

NANGAVALLI TOWN PANCHAYAT , METTUR -TK, SALEM -DT.


APPLICANT :

Mrs.R.ANANTHI W/O Mr.RAVINDRAMOORTHY.

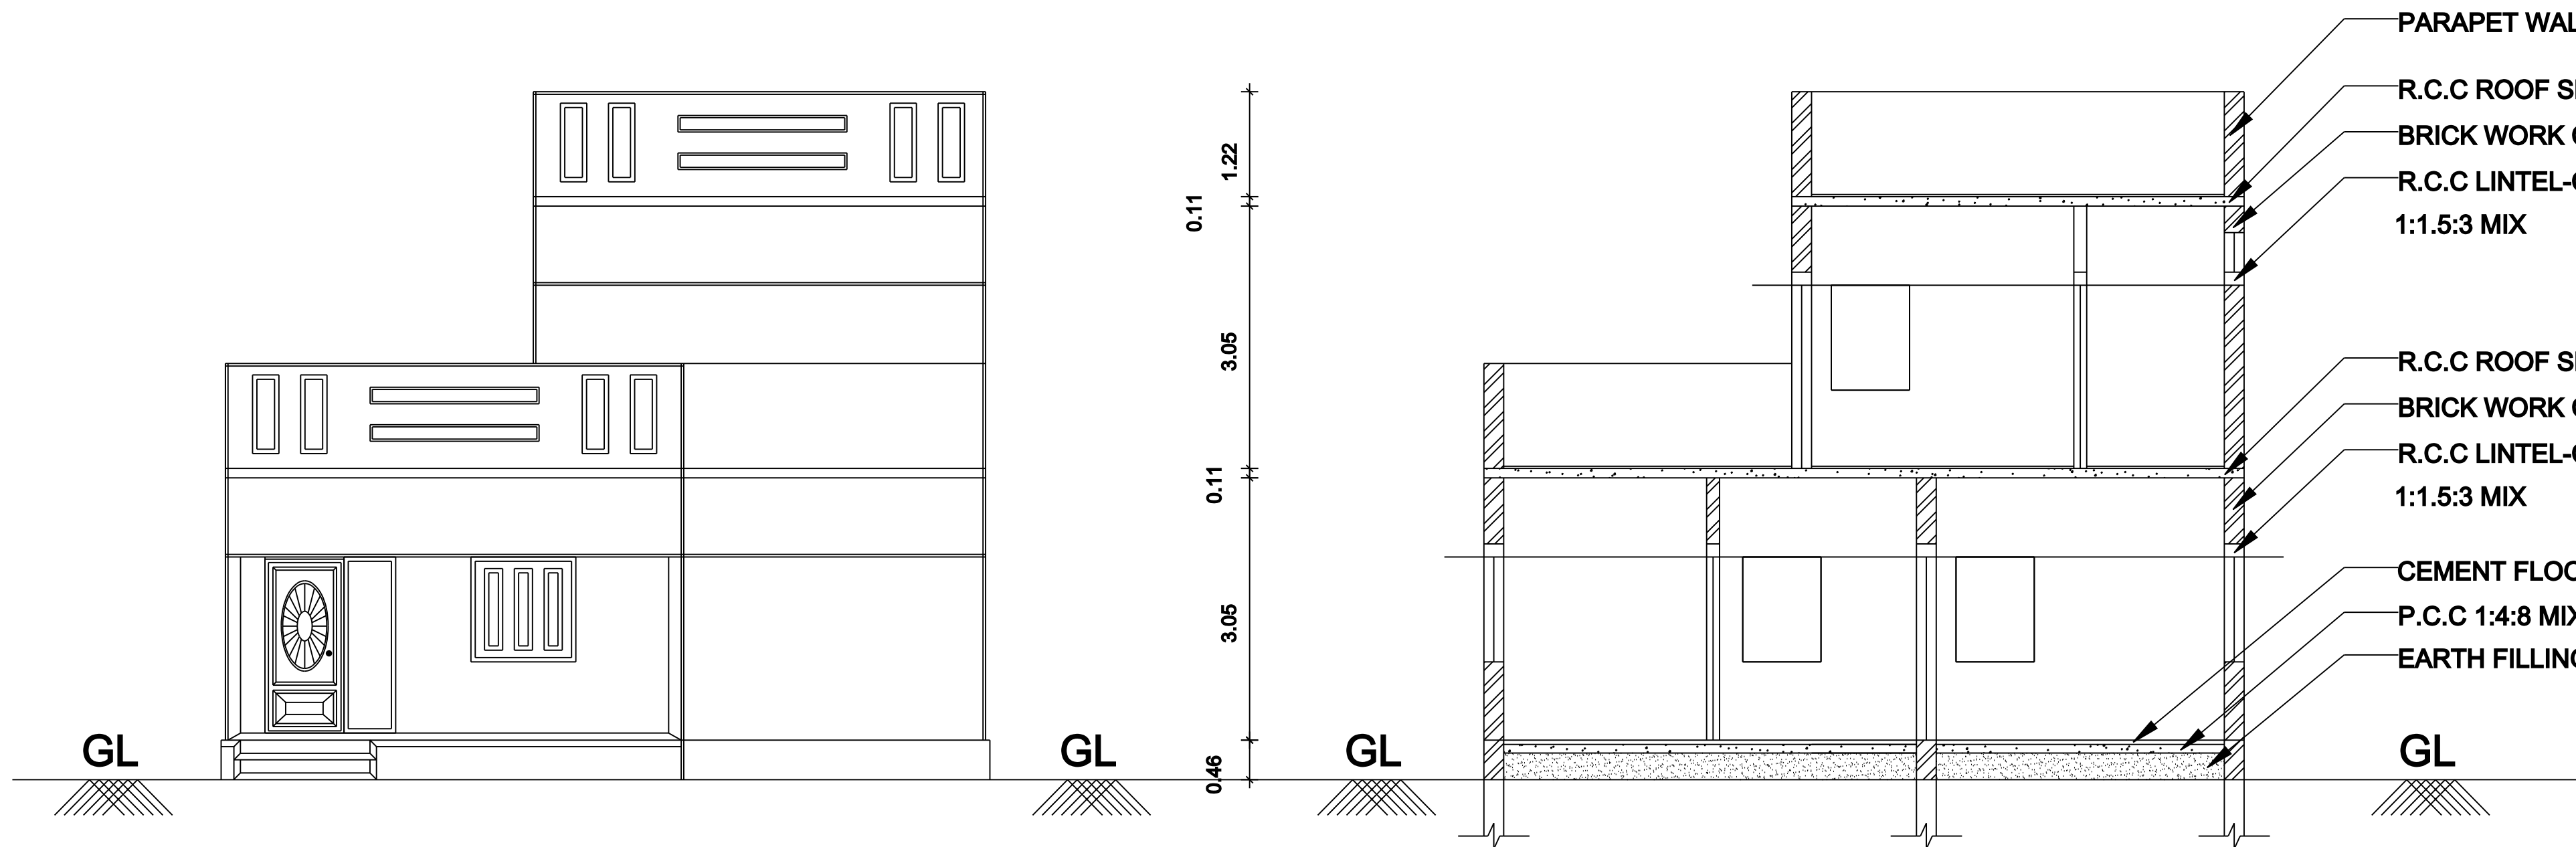


ELEVATION

SECTION ON "AA & BB"

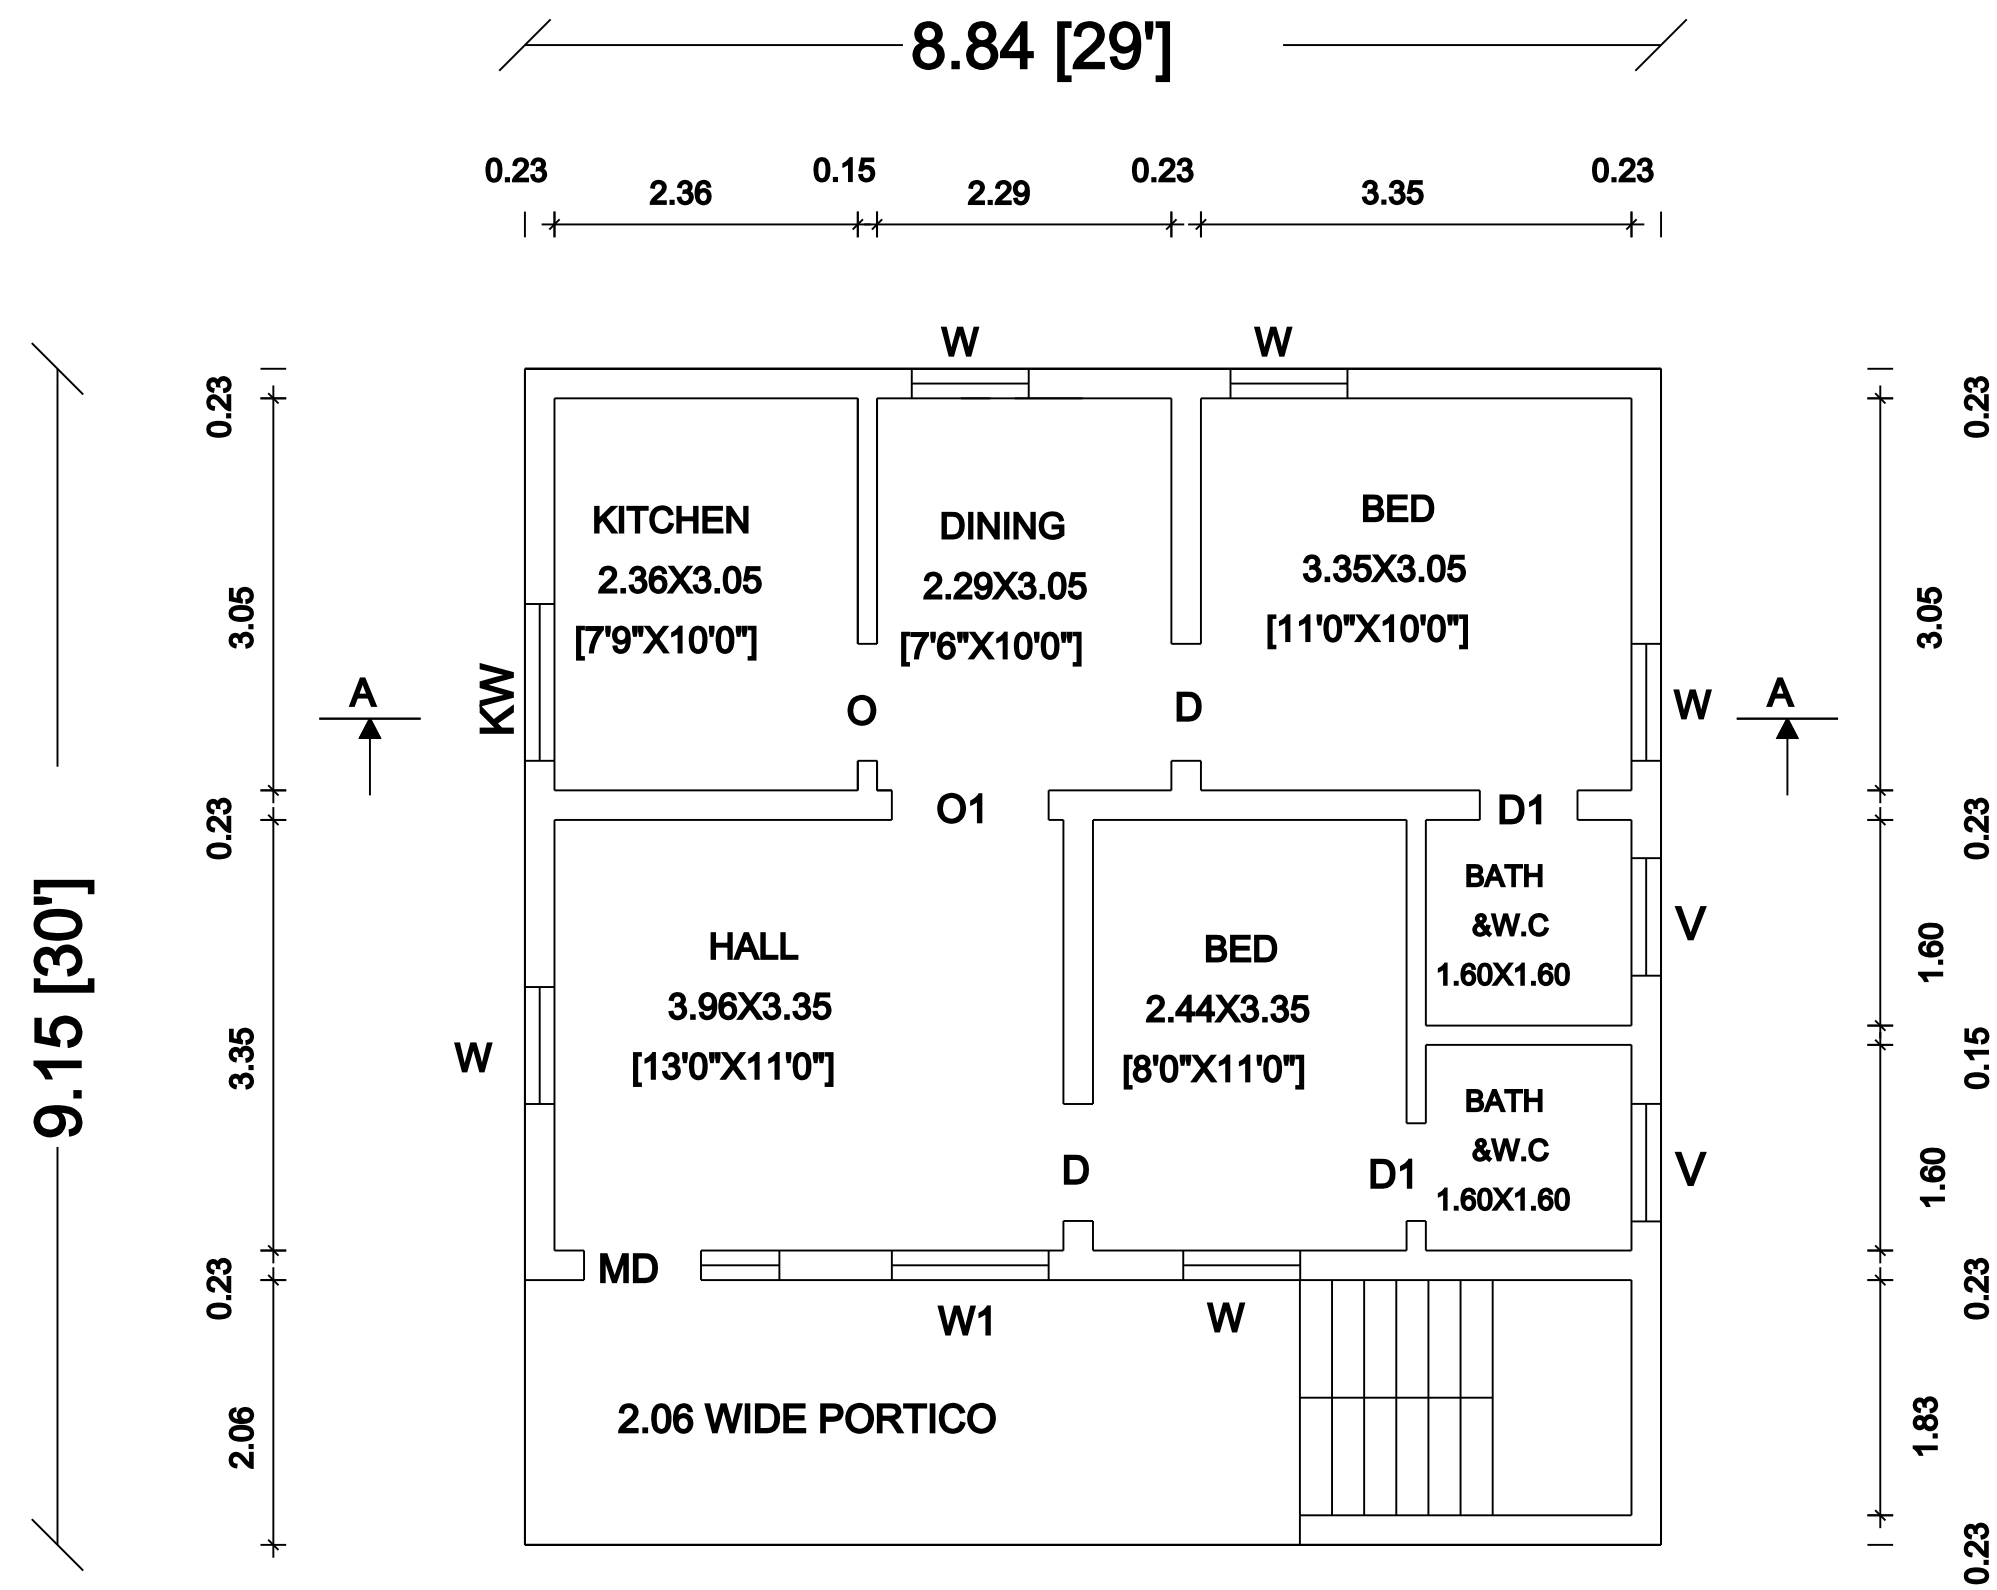

GROUND FLOOR PLAN

SCALE 1:100

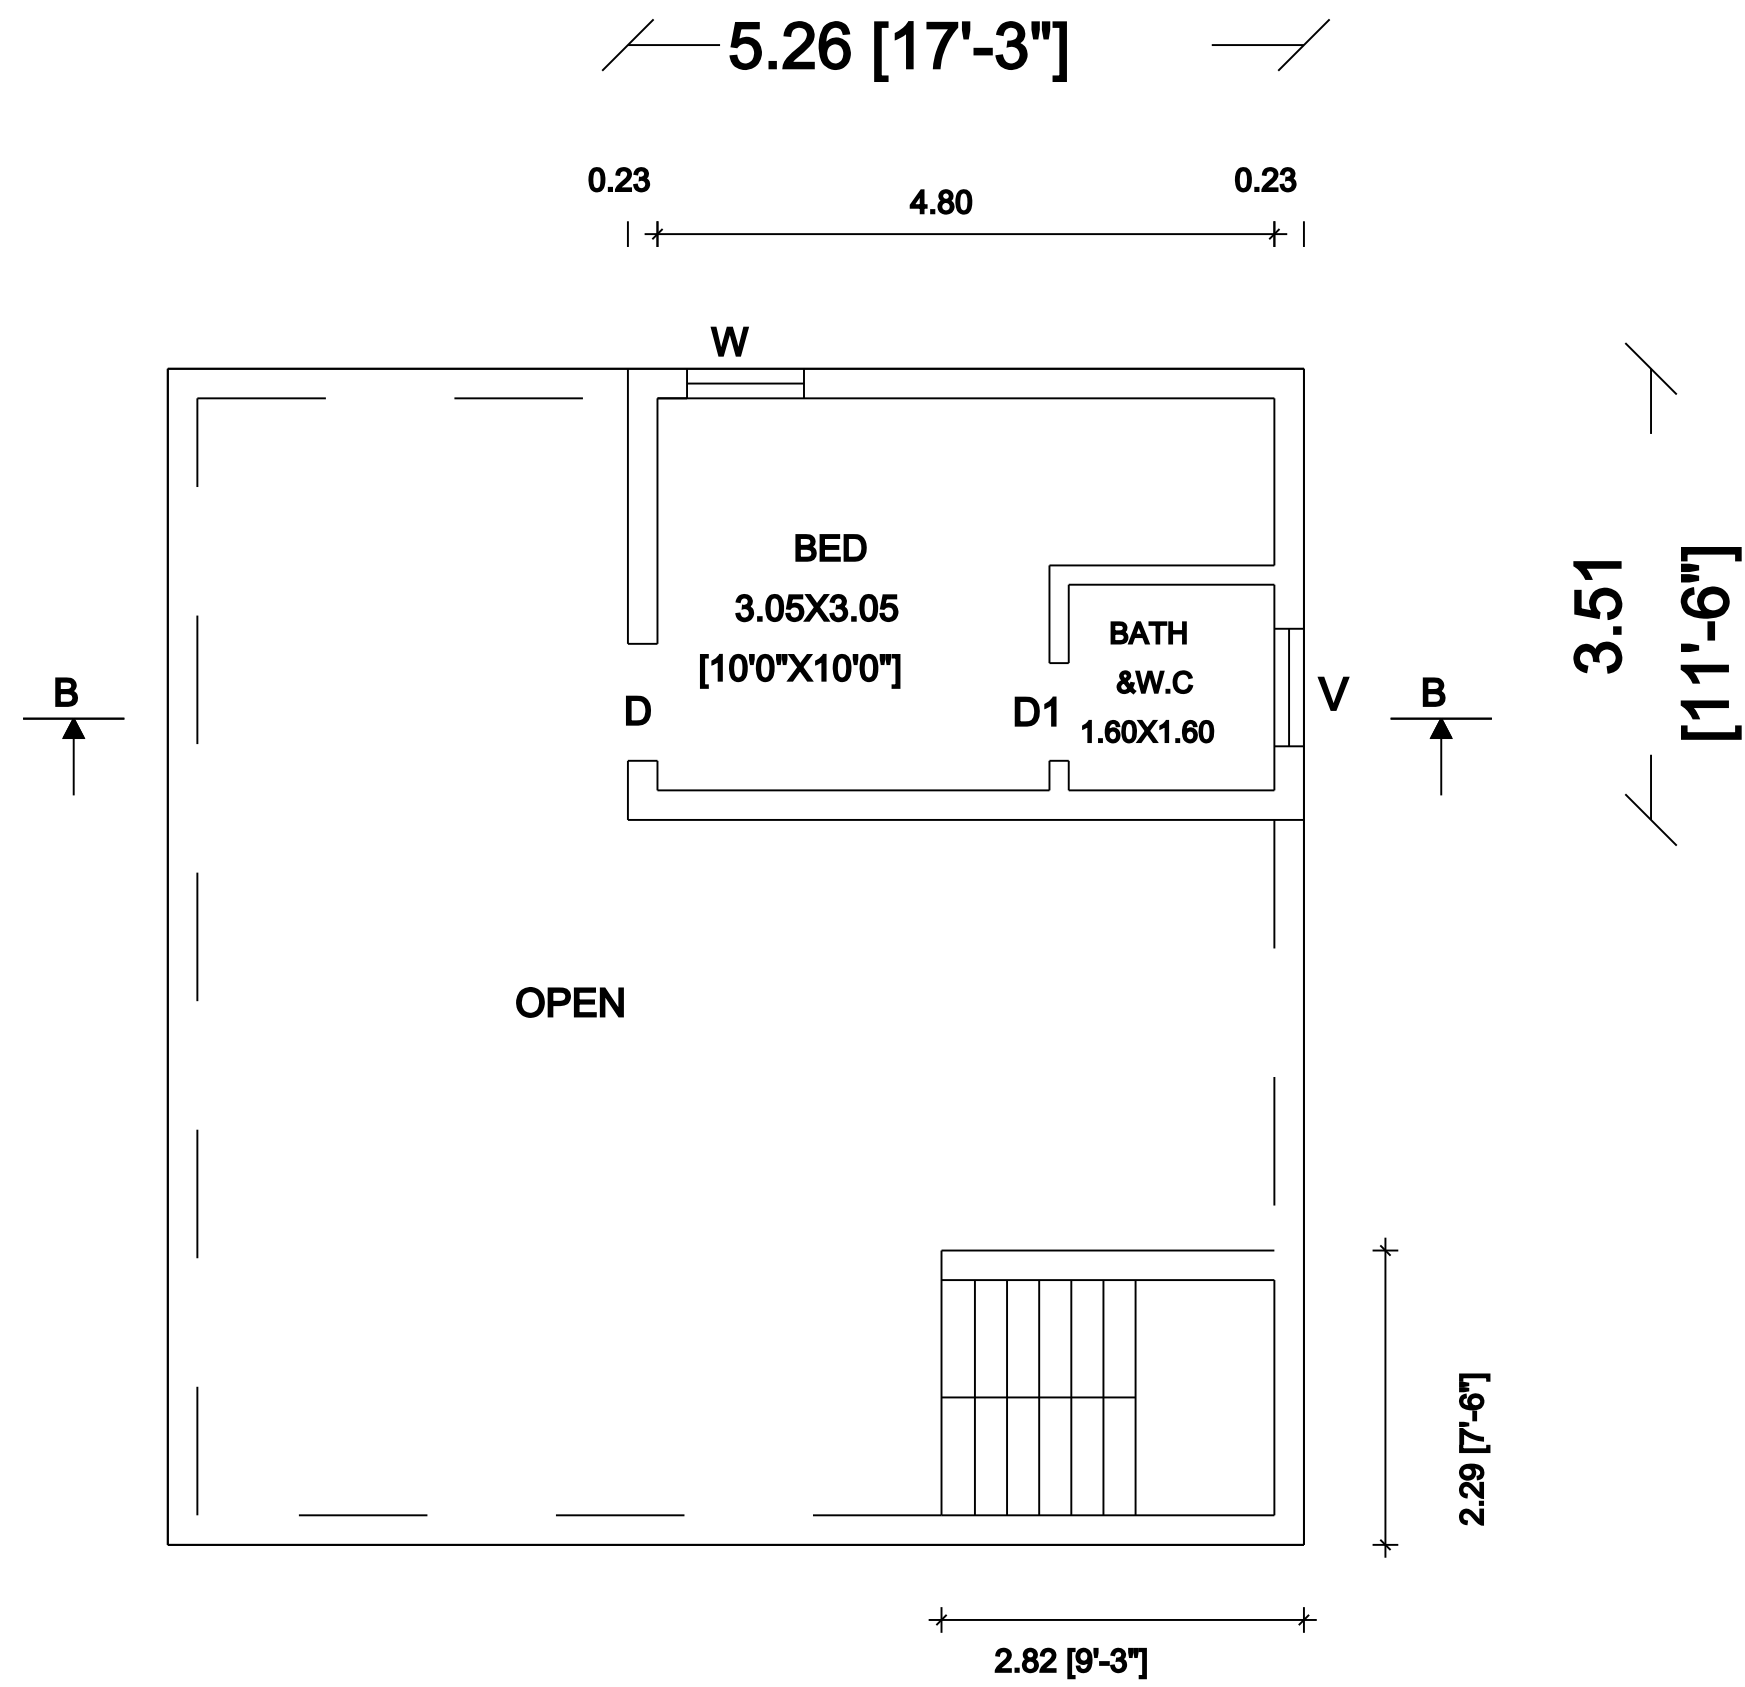


FIRST FLOOR PLAN

SCALE 1:100


SITE PLAN:

[SCALE 1:100]

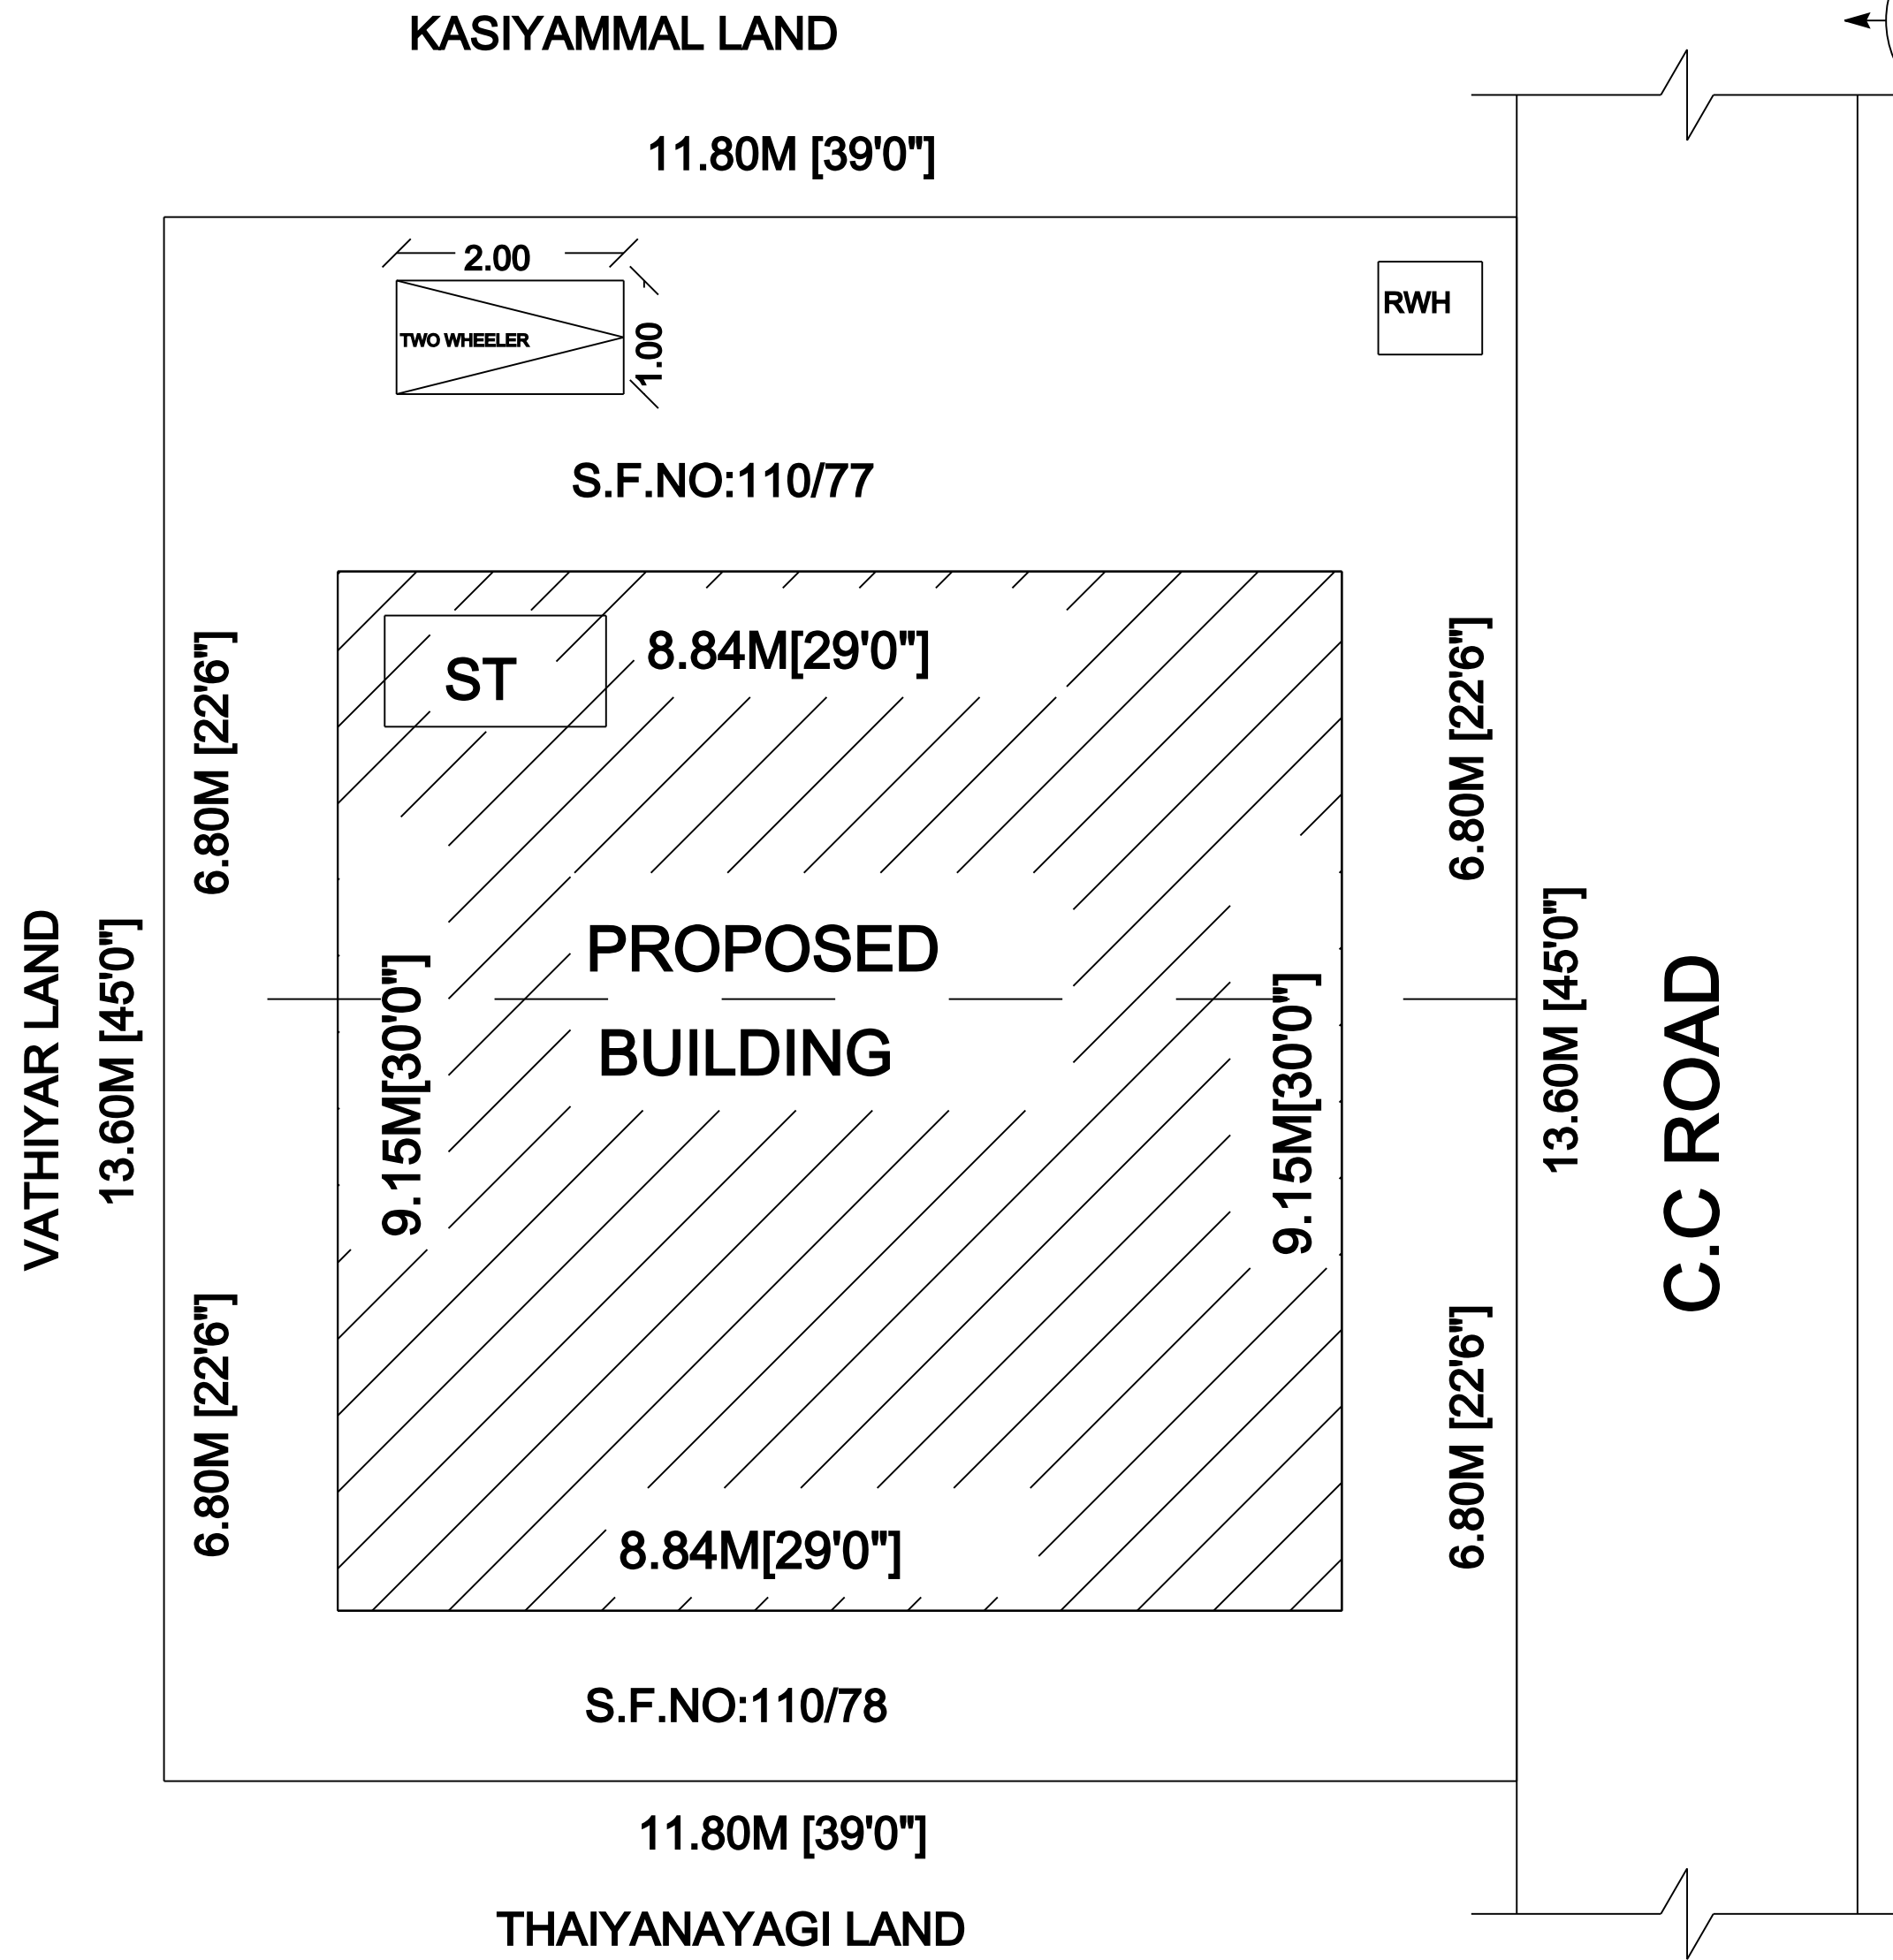

KEY PLAN:

[NOT TO SCALE]

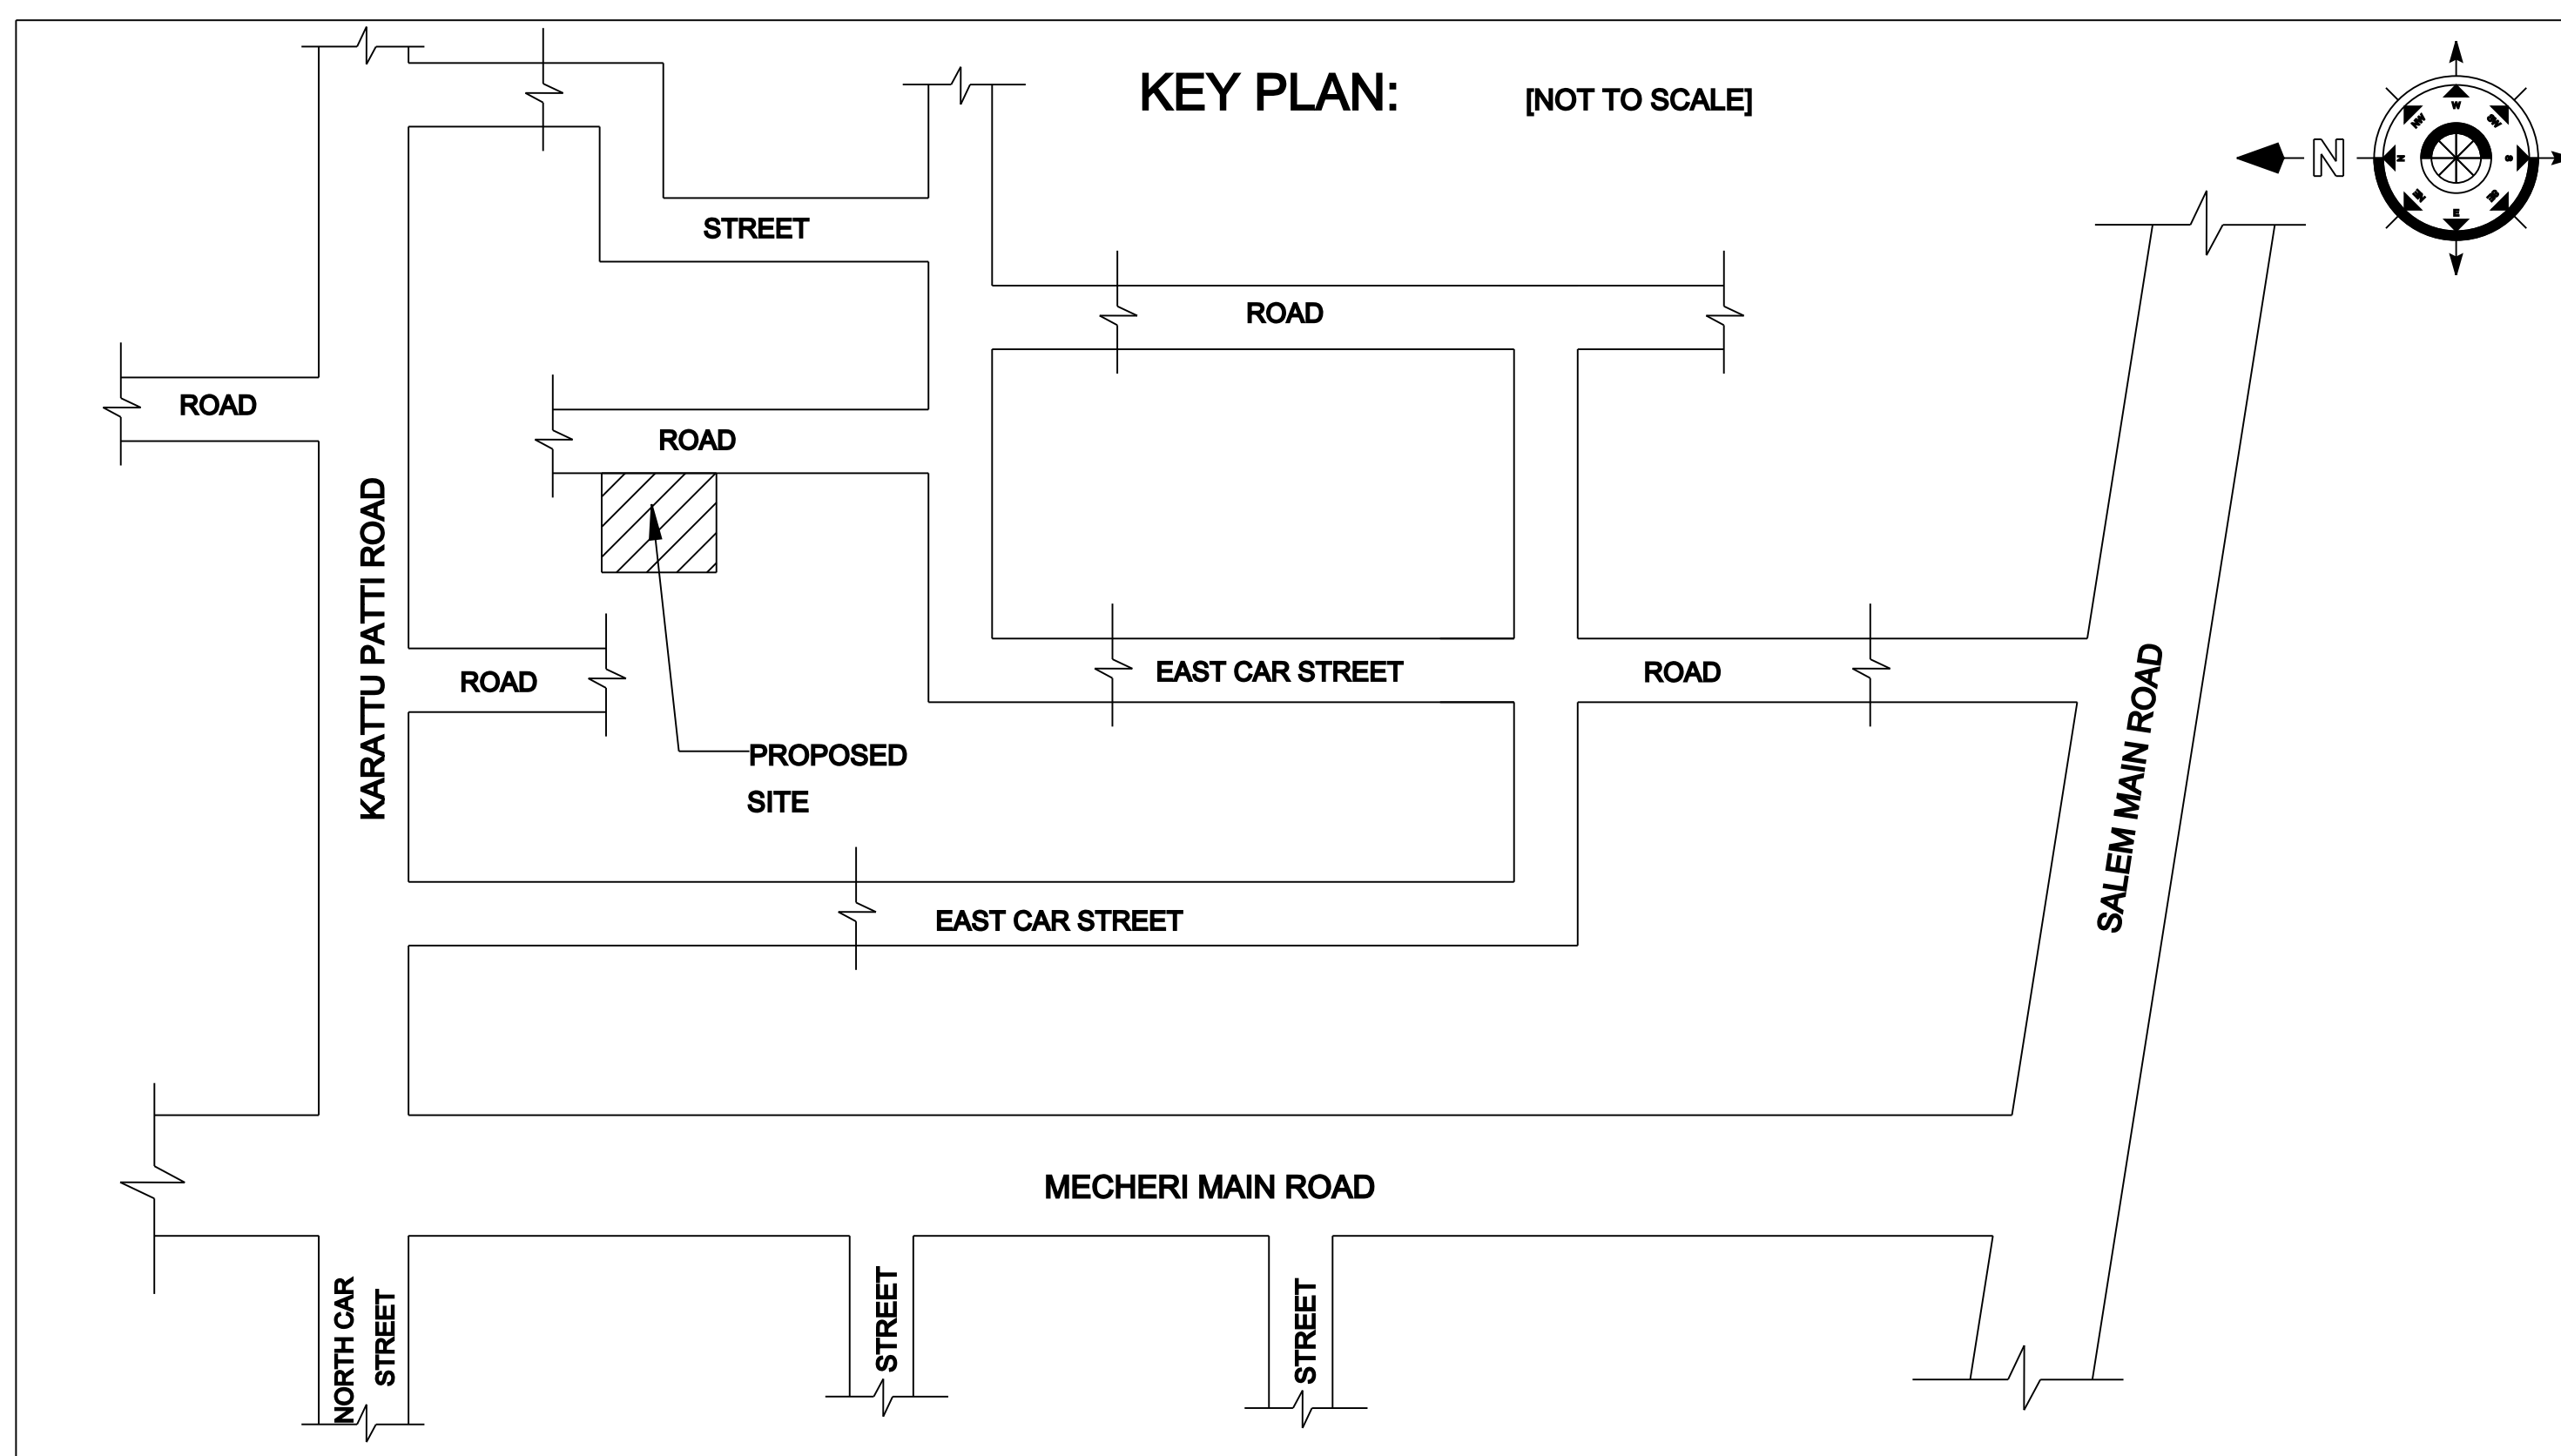


REFERENCE:

BOUNDARY SHOW
AS PROPOSED SHOW
AS ROAD SHOW AS


STAIR CASE DETAILS:

SCALE 1:50

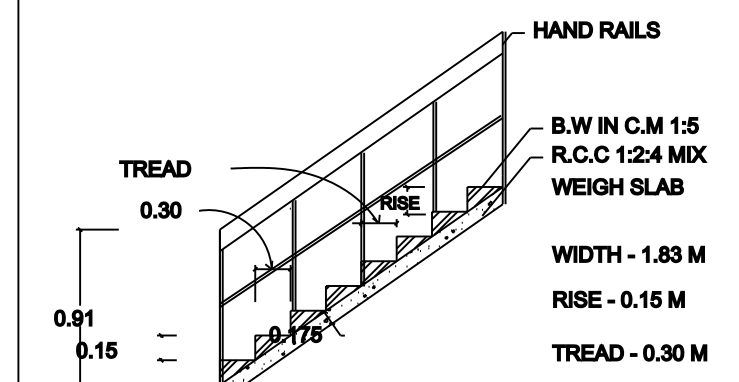

TOPO PLAN:

[NOT TO SCALE]

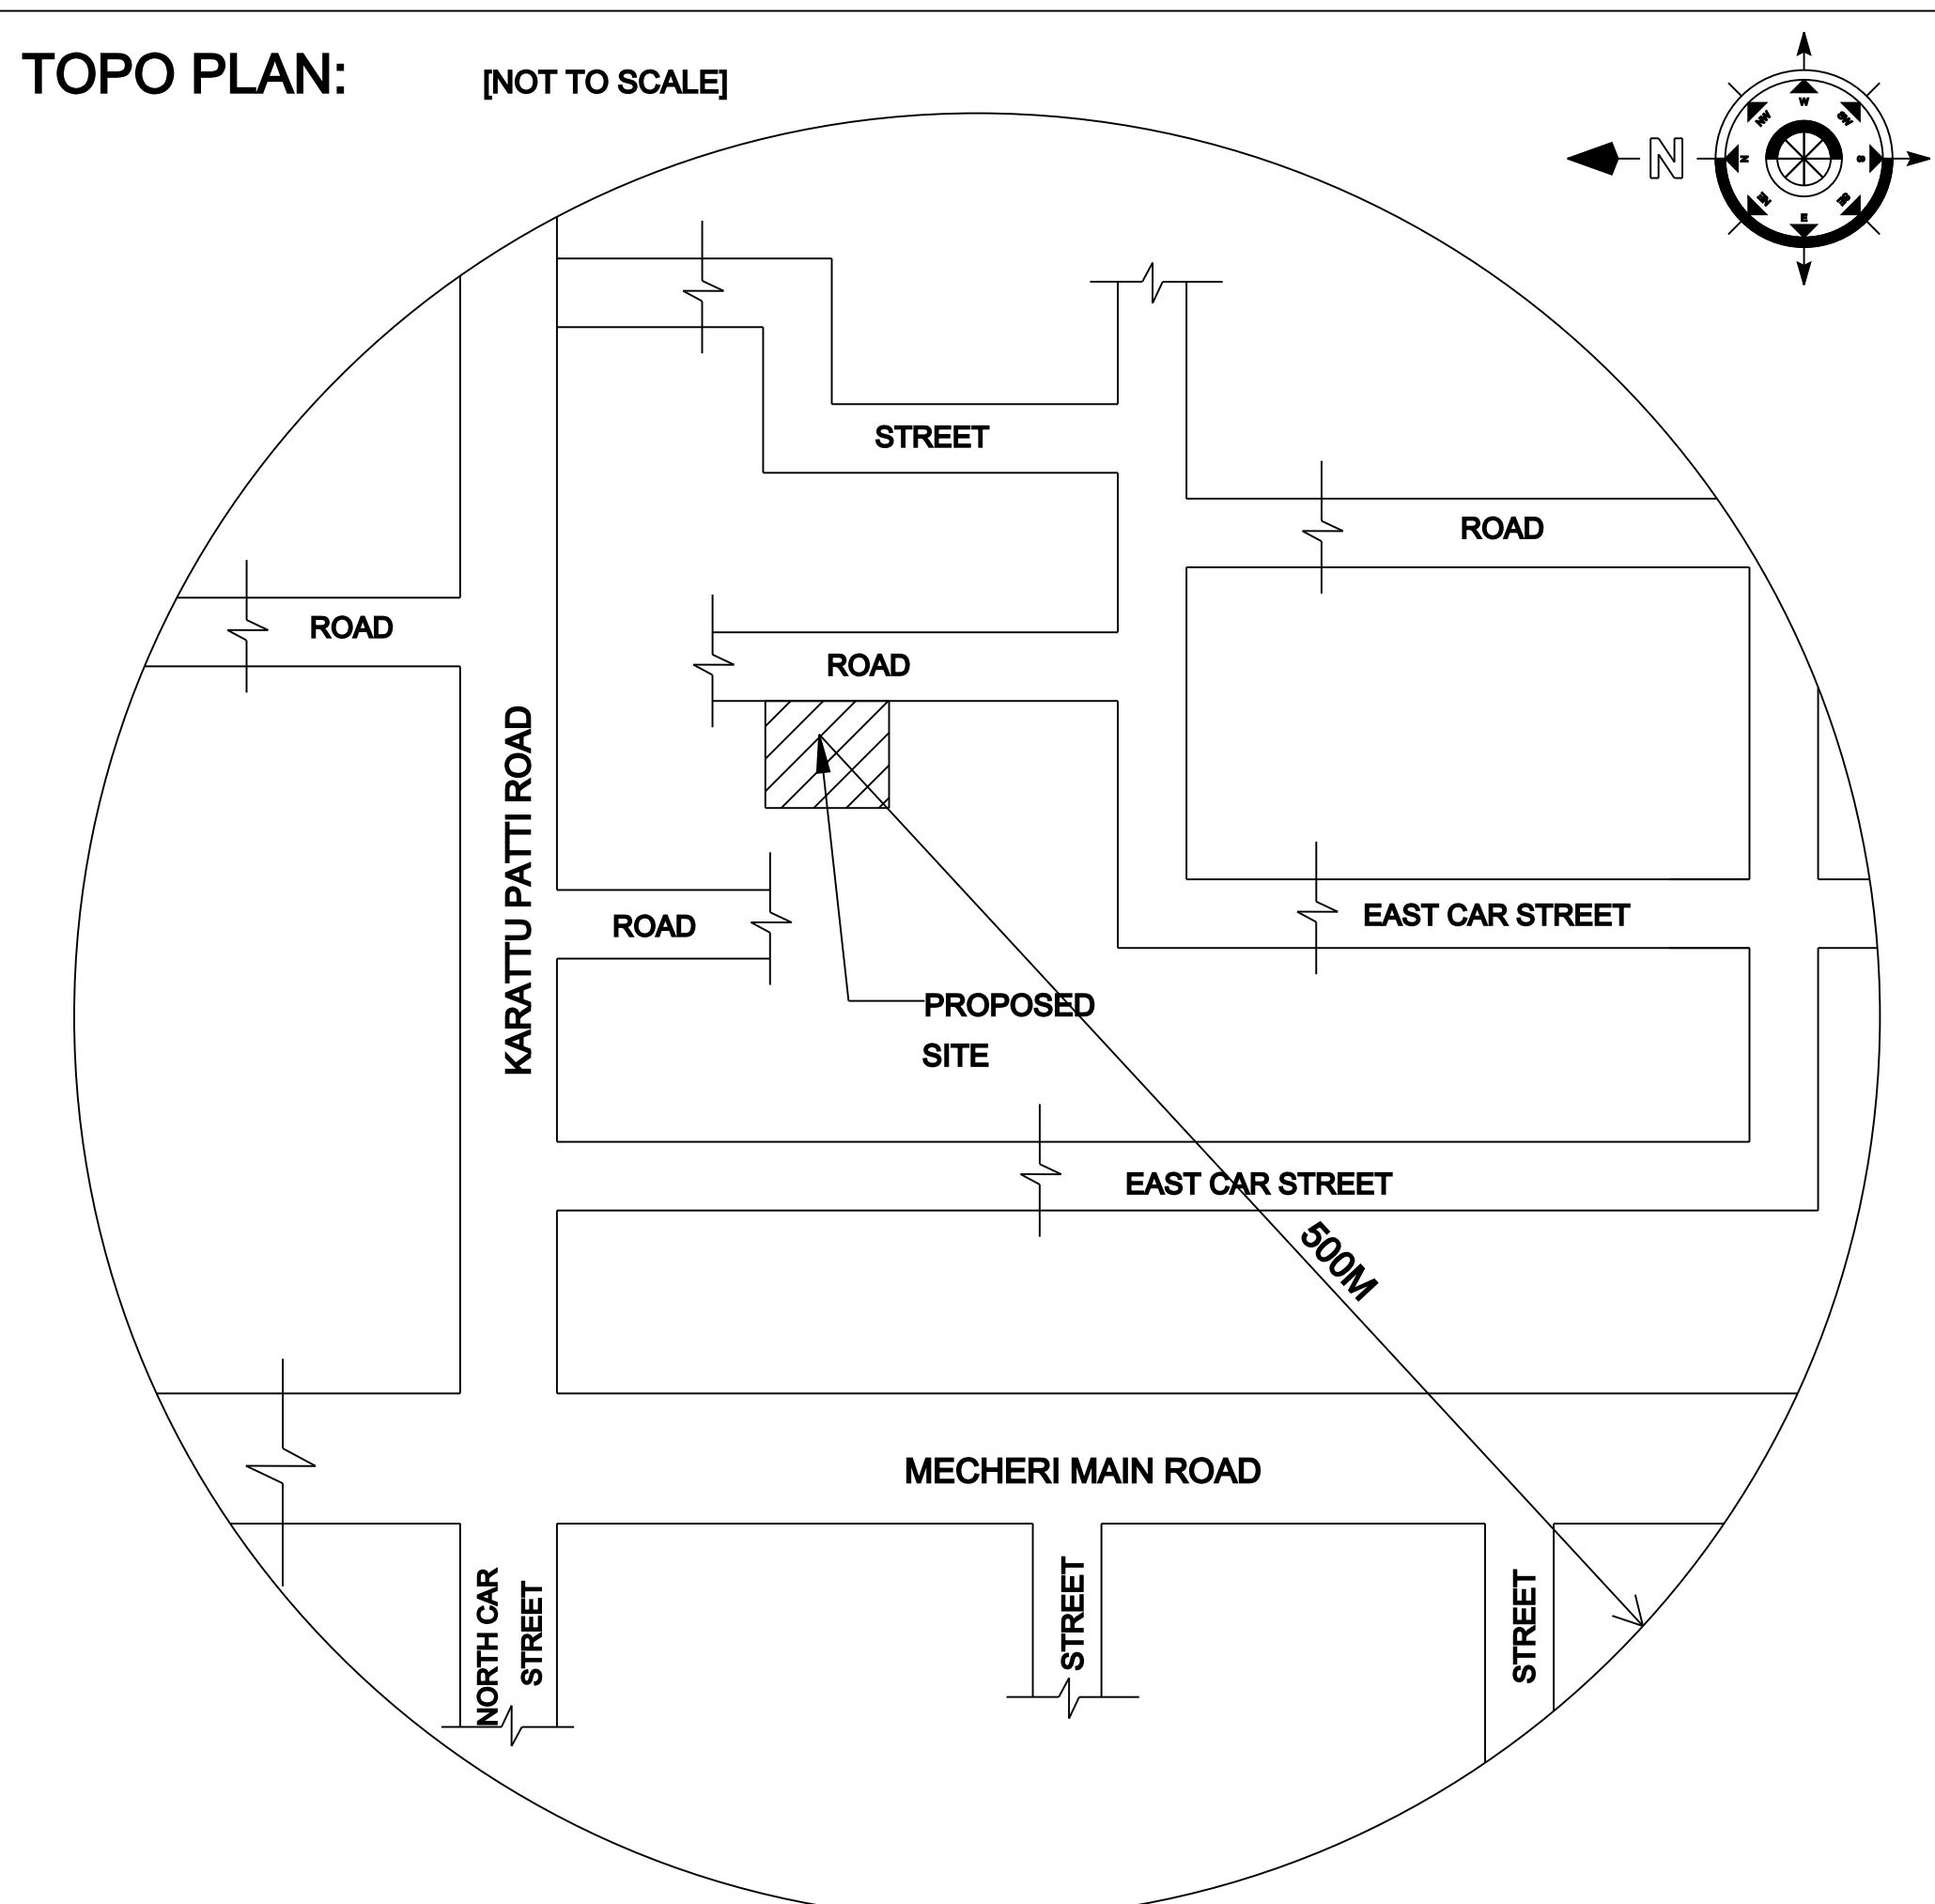

SCALE 1:100

ALL DIMENSIONS ARE IN METER

AREA STATEMENT

DESCRIPTION	SQ.FT	SQ.M
AREA OF SITE		
S.F.NO: 110/77	877.50	82.00
S.F.NO: 110/88	877.50	82.00
TOTAL AREA OF SITE	1755.00	164.00

PLINTH AREA:

GROUND FLOOR	870.00	80.89
FIRST FLOOR	267.75	24.92
TOTAL PLINTH AREA	1137.75	105.81

CARPET AREA:

GROUND FLOOR	560.58	52.08
FIRST FLOOR	153.39	14.25

FSI : 0.645 PLOT COVERAGE 49.32%

APPLICANT / OWNERS SIGNATURE


R. Ananthi

REGISTERED ENGINEER / LICENSED SURVEYOR


EX. P. VENKATESAN, D.C.B.,
98/11, Licensed Building Surveyor,
Civil Contractor & Construction,
50/32, Valluvar Street,
NANGAVALLI - Po. 636 454.
Salem-Dt. Cell: 9942963771

OFFICE USE ONLY


SEPTIC TANK:

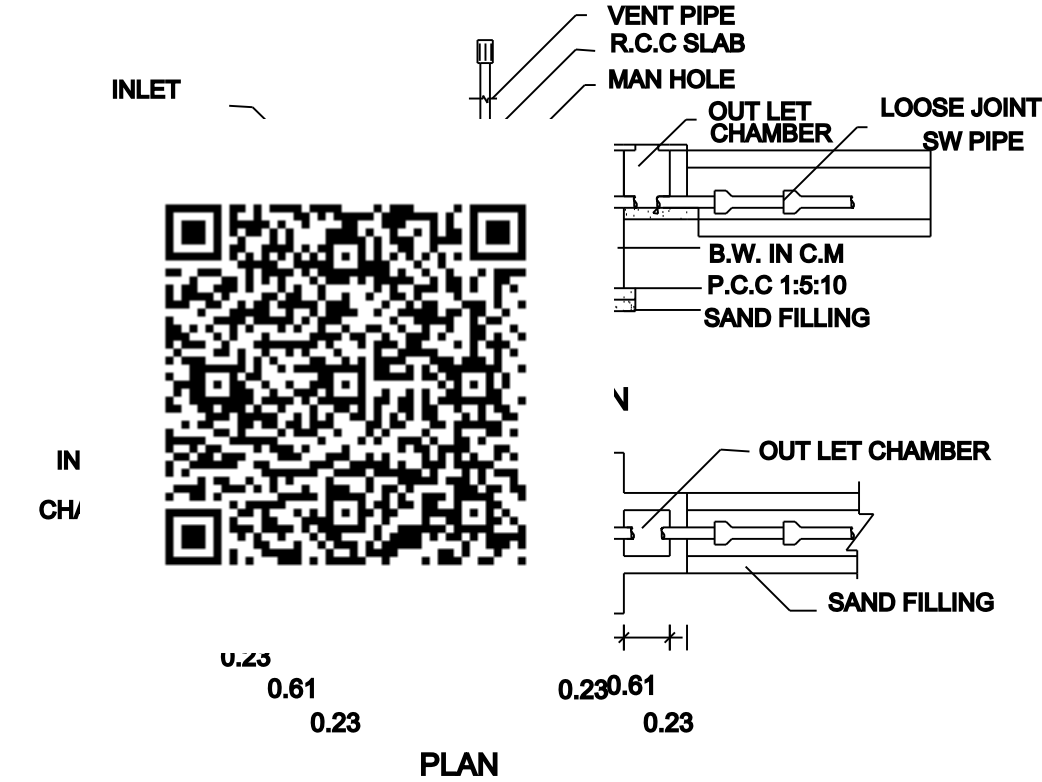


CONSERVATION OF RAIN WATER

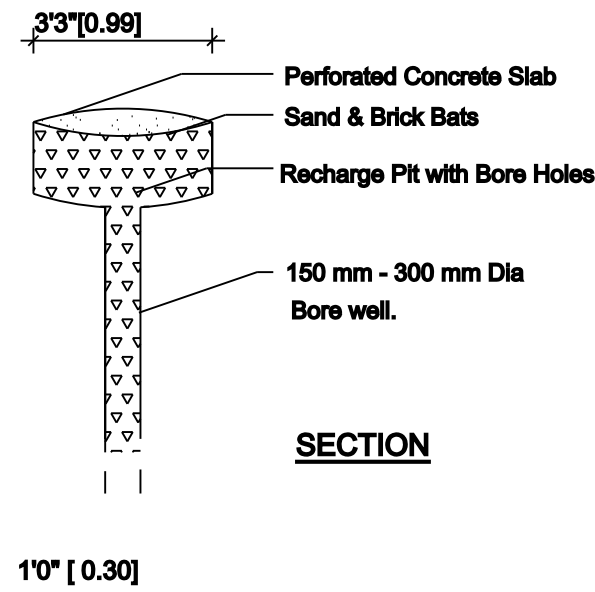

SOLAR SYSTEM

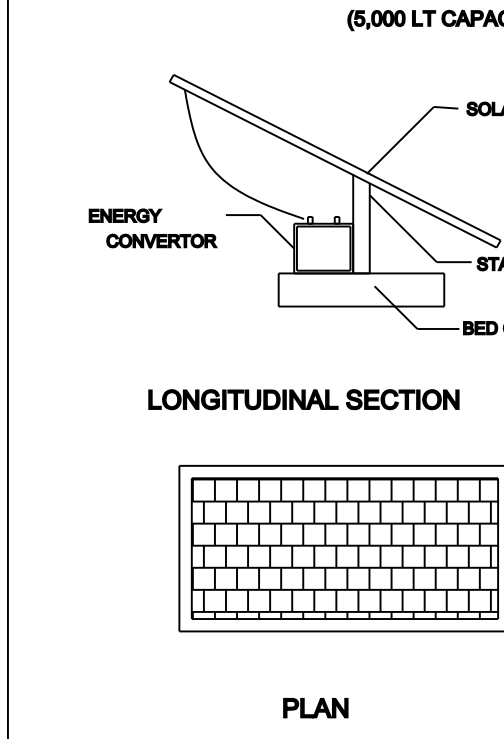

FOUNDATION DETAILS

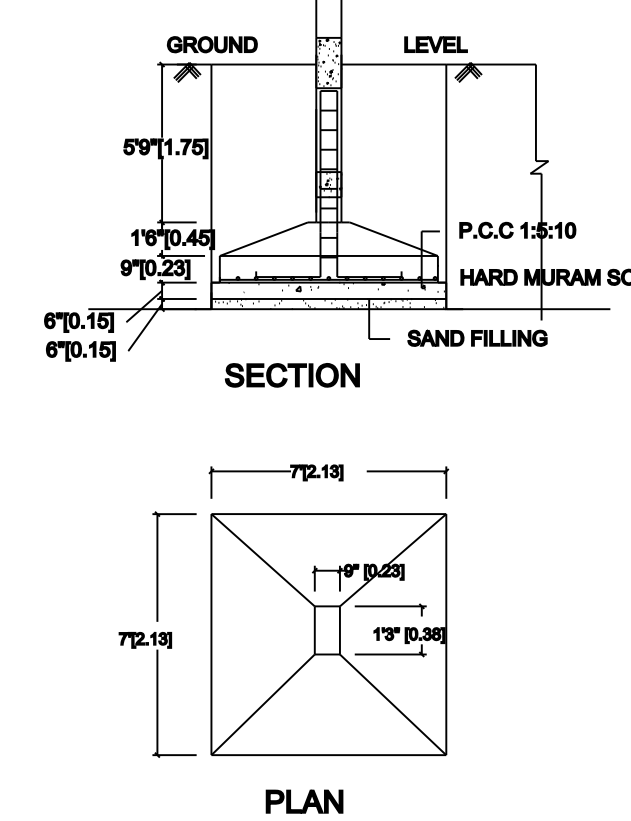

SCHEDULED OF JOINERIES:

MD - Main Door	- 5'0"x7'0" - 1.52x2.13 (1Nos)
D - Door	- 3'0"x7'0" - 0.91x2.13 (3Nos)
D1 - Door	- 2'6"x6'0" - 0.76x2.13 (3Nos)
O - Open	- 3'0"x7'0" - 0.91x2.13 (1Nos)
O1 - Open	- 4'0"x7'0" - 1.22x2.13 (1Nos)
W - Window	- 4'0"x4'0" - 1.22x1.22 (6Nos)
W1 - Window	- 4'0"x4'0" - 1.22x1.22 (1Nos)
KW - Kitchen Window	- 4'0"x4'0" - 1.22x1.22 (1Nos)
V-Ventilator	- 3'0"x2'0" - 0.91X0.60 (3Nos)