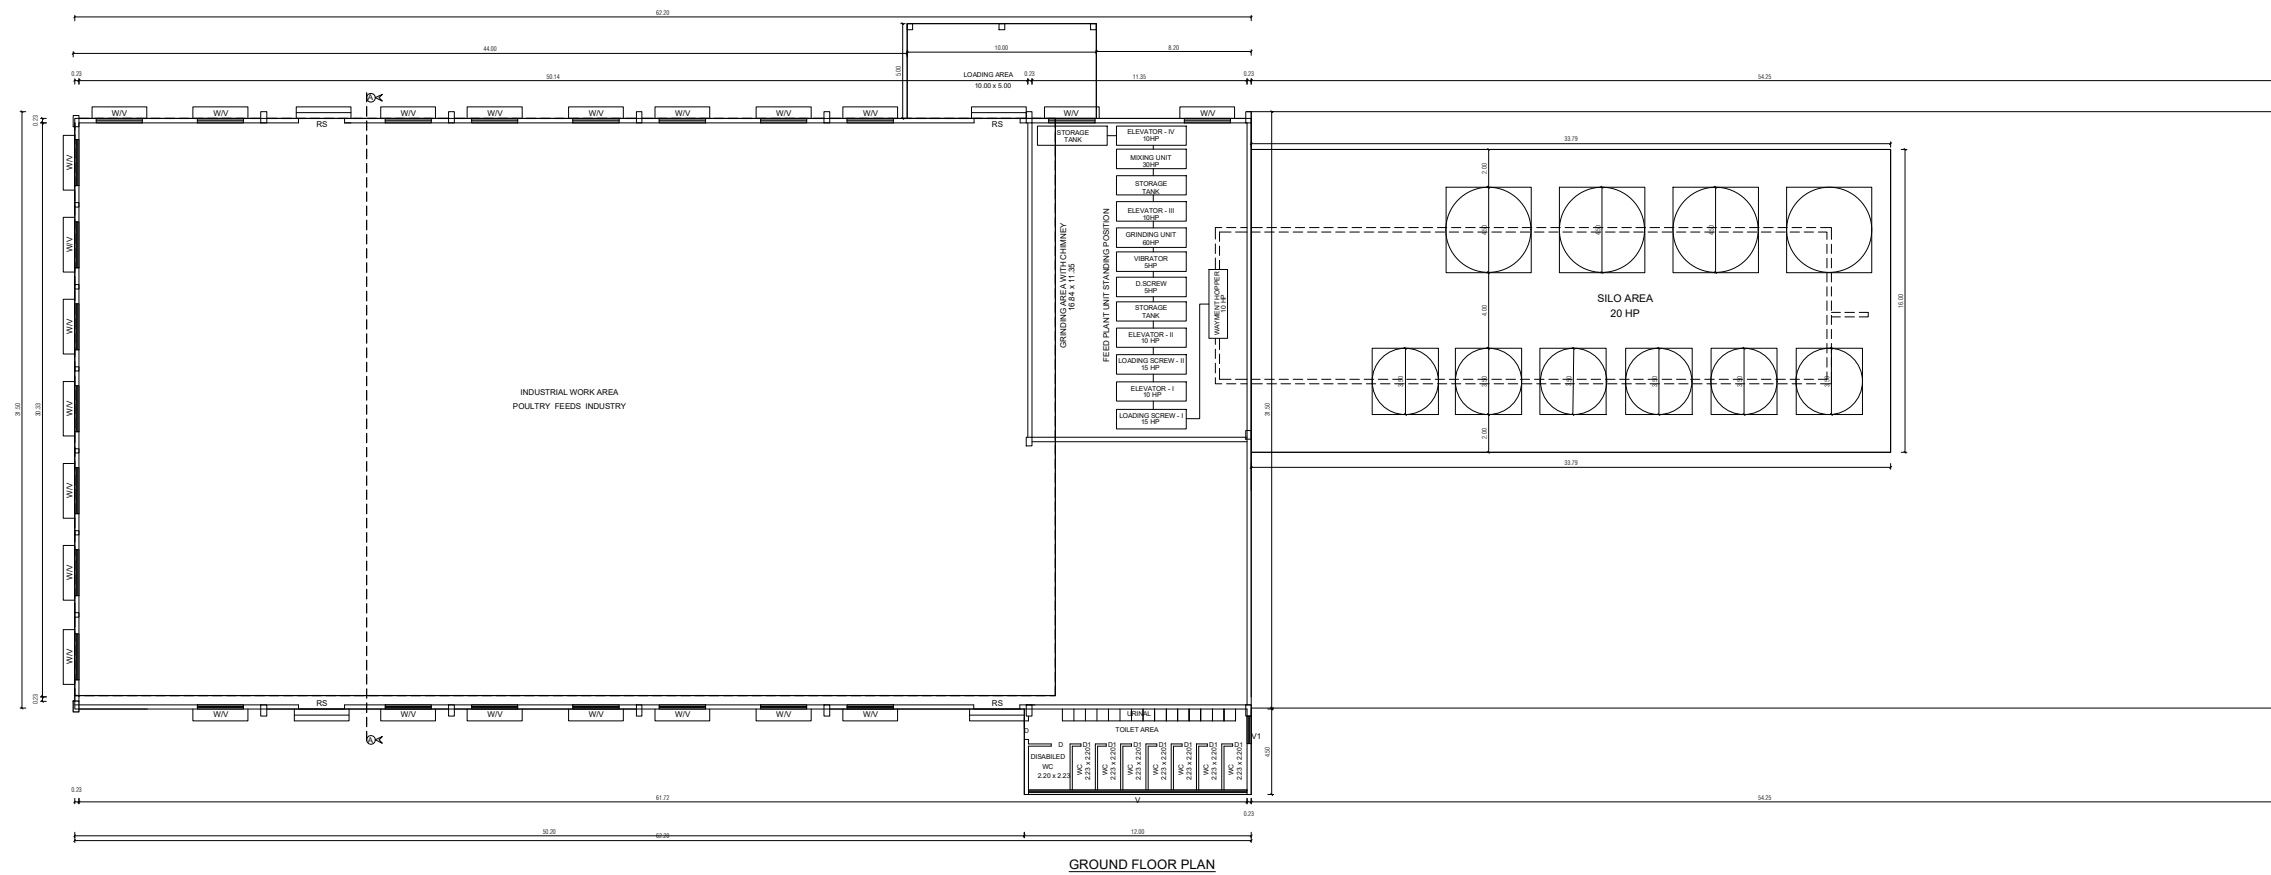
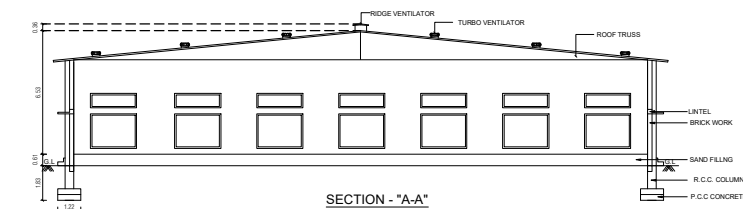
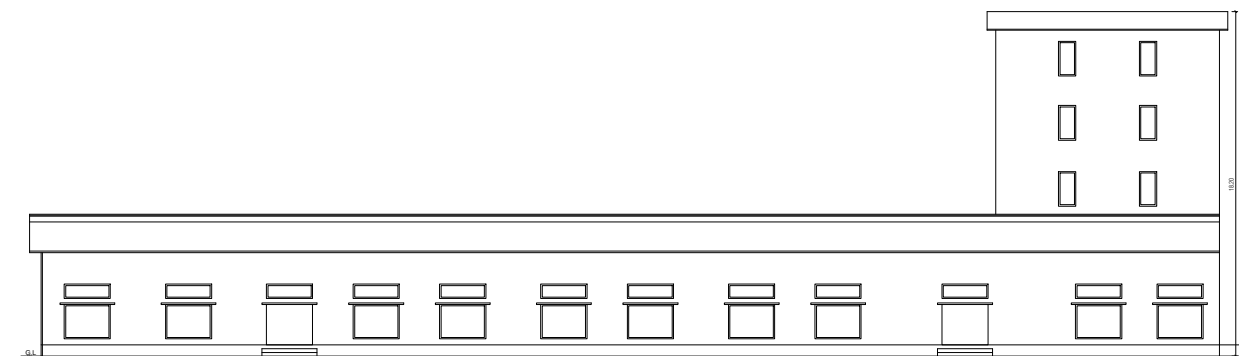


		SHEET NO. 2 / 4
	PLAN SHOWING THE REVISED APPROVAL AND ADDITIONAL CONSTRUCTION FOR ORANGE CATEGORY POULTRY FEEDS INDUSTRIAL BUILDING IN S.F. NOS. 7/4B, 8/1, 8/2, 8/5A2, 8/5B2, MARURPATTI VILLAGE, AVALNAICKENPATTI PANCHAYAT, NAMAKKAL TALUK, NAMAKKAL DISTRICT. FOR M.S. MUTHU POULTRY FEEDS	
	FACTORY AREA SCALE : 1 : 100 ALL DIMENSION ARE IN "METER"	

BUILDING AREA DETAILS	
EXISTING GROUND FLOOR AREA	1593.55
ADDITIONAL GROUND FLOOR AREA	464.94
ADDITIONAL SILO AREA	540.64
TOTAL REVISED AREA	2599.13

SCHEDULE OF JOINERY		IN METER
RS	ROLLING SHUTTER	4.84 x 3.66
D	DOOR	1.00 x 2.13
D1	DOOR	0.75 x 2.13
W	WINDOW	1.83 x 1.22
V	VENTILATOR	1.83 x 0.61
V1	VENTILATOR	0.91 x 0.91

PRO. MACHINERY DETAILS		POWER IN HP
1	SILO	20
2	WAYMENT HOPPER	10
3	LOADING SCREW - I	15
4	ELEVATOR - I	10
5	LOADING SCREW - II	15
6	ELEVATOR - II	10
7	D SCREW	5
8	VIBRATOR	5
9	GRINDING UNIT	60
10	ELEVATOR - III	10
11	MIXING UNIT	30
10	ELEVATOR - IV	10
	TOT SA.	200.00

TOTAL		200.00
NO OF WORKERS		
1	WORKERS FOR INDUSTRIES	30
2	WORKERS FOR OFFICE	7
TOTAL		37

See MULTICOUNTRY CODES.

Managing Partner

APPLICANT

Auth:

Dr. THARANIPATHI. C
36, Boyer Street No. 1,
Singapore (P.O., Coimbatore-641 009,
Cell : 95422 89678
CIRELPARE@G@1504@033

REGISTERED ENGINEER / REGISTERED ARCHITECT

S. A. BRUNOVASAN THIRU K. (Govt (M.E. (Tiruv)
No. 26, Vennakam Kovil Theeram, S.M. Palayam

REGISTERED STRUCTURAL ENGINEER

William F. Friedman


REGISTERED CONSTRUCTION ENGINEER

K. PRAKASH M. Prathoman,
Asst. Prof. Chemistry, L. J. Somaiya Institute

REGISTERED GEO-TECH ENGINEER

PLAN SHOWING THE REVISED APPROVAL AND
ADDITIONAL CONSTRUCTION FOR ORANGE
CATEGORY POULTRY FEEDS INDUSTRIAL
BUILDING IN S.F.NOS. 7/4B,8/1,8/2,8/5A2,8/5B2,
MARURPATTI VILLAGE, AVALNAICKENPATTI
PANCHAYAT, NAMAKKAL TALUK,
NAMAKKAL DISTRICT.

FOR M/S. MUTHU POULTRY FEEDS

 FACTORY AREA	
SCALE : 1 : 100	
ALL DIMENSION ARE IN "METER"	

BUILDING AREA DETAILS

GROUND FLOOR AREA	921.75
TOTAL FLOOR AREA	921.75

SCHEDULE OF JOINERY		IN METER
R.S	ROLLING SHUTTER	4.84 x 3.66
D	DOOR	1.00 x 2.13
D1	DOOR	0.75 x 2.13
W	WINDOW	2.44 x 1.22
V	VENTILATOR	1.83 x 0.61
V1	VENTILATOR	0.91 x 0.91

For MUTHU POULTRY FEEDS
G.P.
Managing Partner

APPLICANT


E. THARANIPATHI, C
30, Mylar Street No. 1,
Sengottai (P.O), Coimbatore-641 005,
Dist. NAC-645 0076
CRE L.PA/REG/AR-015/04/031

REGISTERED ENGINEER / REGISTERED ARCHITECT


S.A. RENUKASANTH, A (Regd. No. 100001)
80/1A, Venkateswara Street, Coimbatore - 641 029
Dist. NAC-645 0076
CRE L.PA/REG/AR-015/04/031




REGISTERED STRUCTURAL ENGINEER


E. V. S. VENGHATESHVARAN
Reg. No. Coimbatore-100001/0004
#172, Co-operative Colony, Vankarachi,
Coimbatore-641 005, Coimbatore District,
Tamil Nadu-645 0076




REGISTERED CONSTRUCTION ENGINEER


K. PRASAD, C (Regd. No. 100001/0008)
80/1A, Venkateswara Street, Coimbatore - 641 029
Dist. NAC-645 0076
CRE L.PA/REG/AR-015/04/031


REGISTERED GEO-TECH ENGINEER



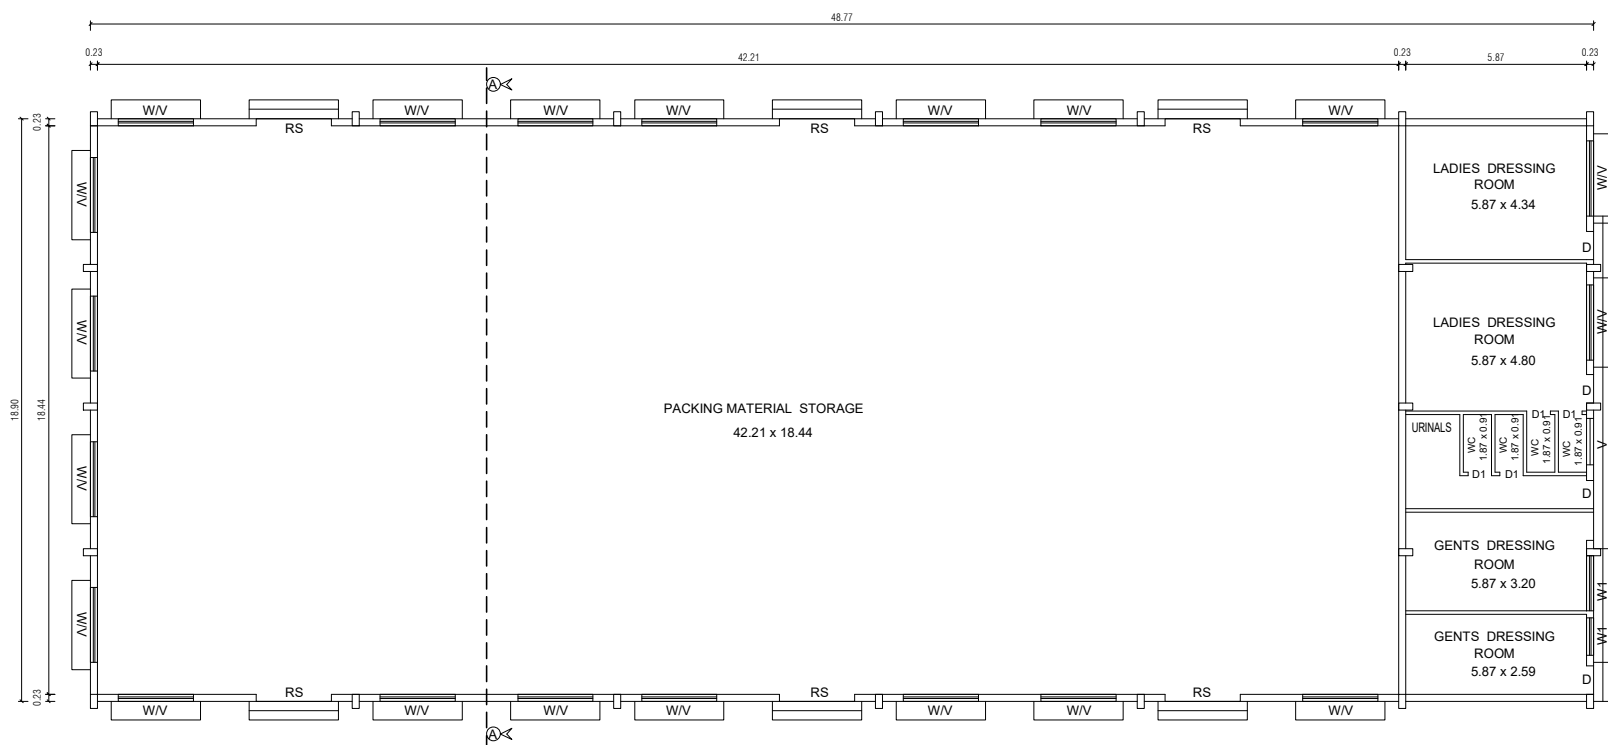
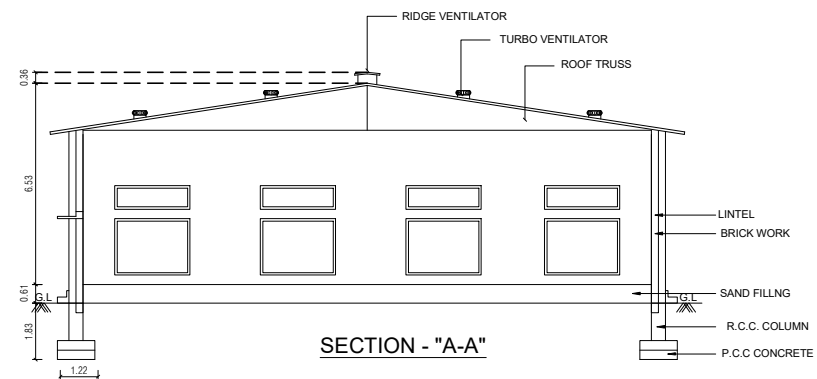
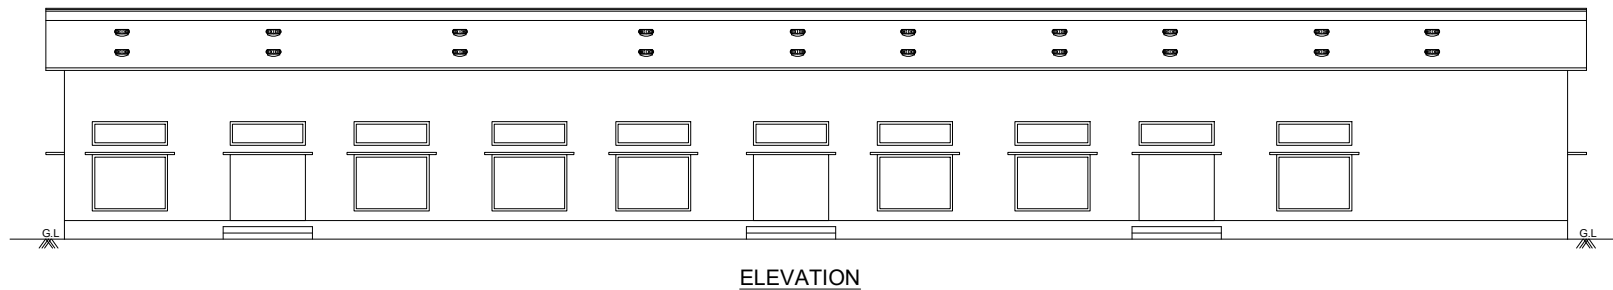


MATERIAL STORE GROUND FLOOR

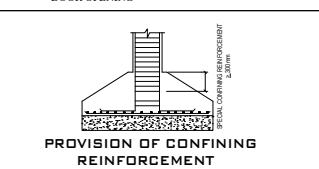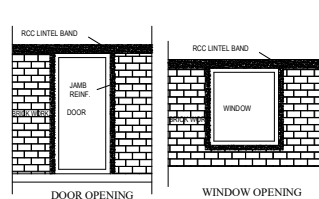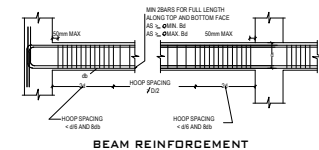
**SEISMIC REINFORCEMENT DETAILING
FOR FRAMED STRUCTURES**

IN FOOTINGS
B = BREADTH OF BEAM
Ø = DIAMETER OF LONGITUDINAL BAR
is = (a) Larger lateral dimension of the member at the section where yielding occurs,
(b) 16 of clear span of the member,
(c) 400mm.

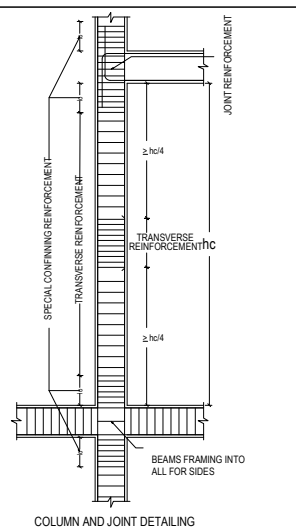**SEISMIC REINFORCEMENT DETAILING
FOR FRAMED STRUCTURES**

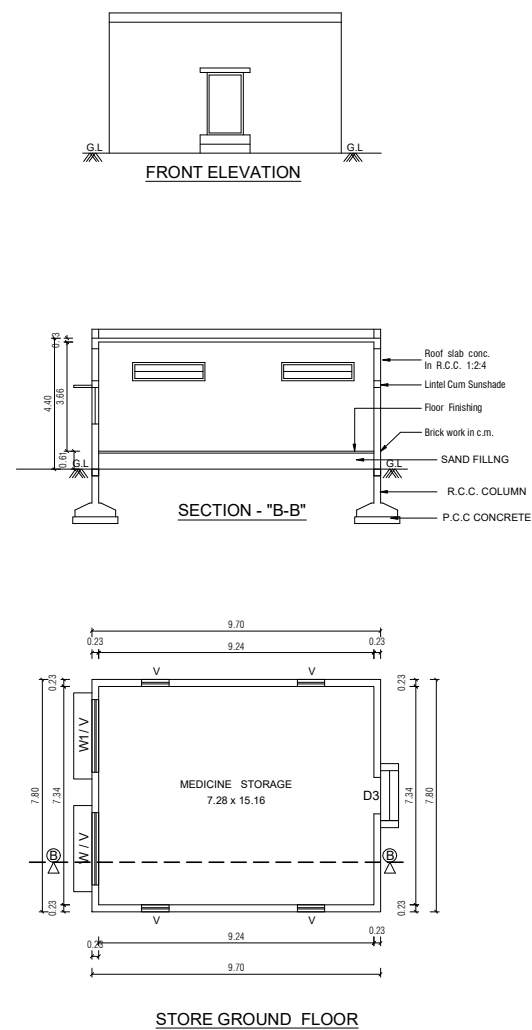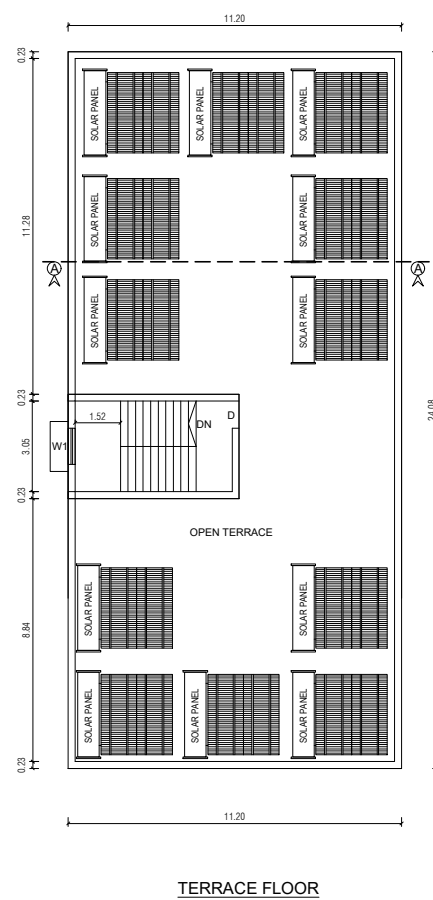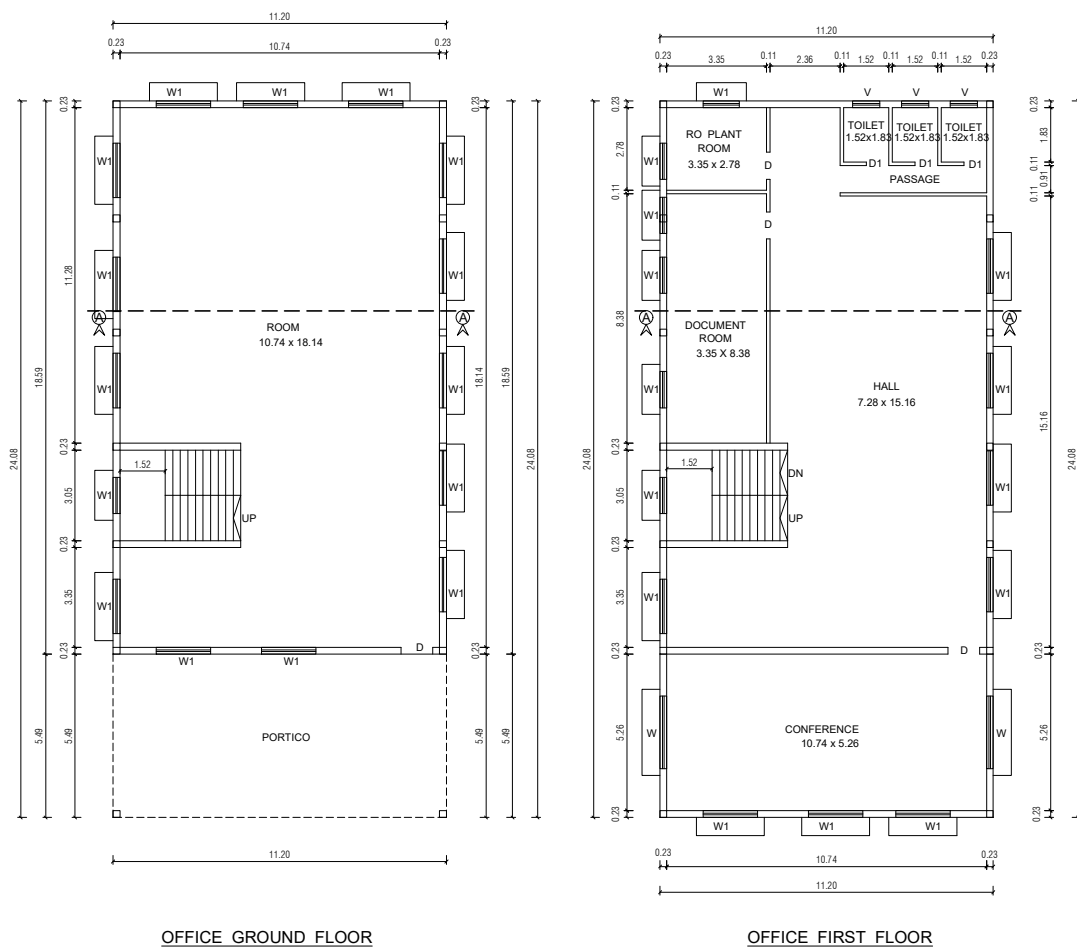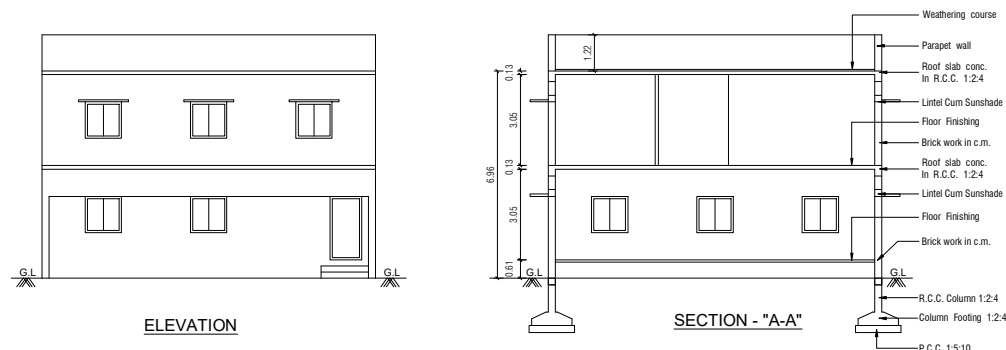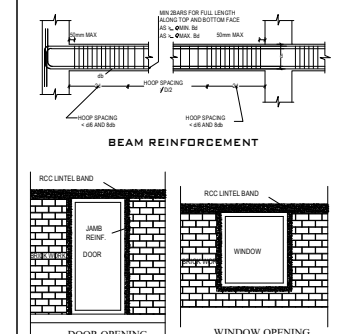SEISMIC REINFORCEMENT DETAILING
FOR FRAMED STRUCTURES

PROVISION OF CONFINING REINFORCEMENT

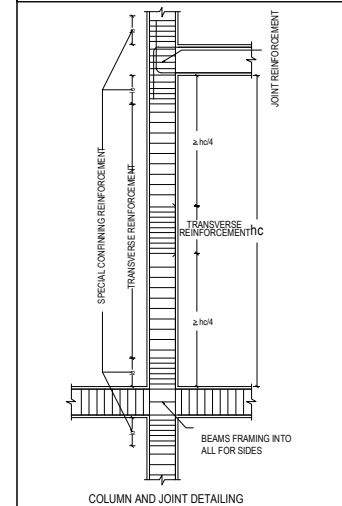SEISMIC REINFORCEMENT DETAILING
FOR FRAMED STRUCTURES

PLAN SHOWING THE REVISED APPROVAL AND
ADDITIONAL CONSTRUCTION FOR ORANGE CATEGORY
POULTRY FEEDS INDUSTRIAL BUILDING IN S.F.NOS.
7/4B,8/1,8/2,8/5A2,8/5B2, MARURPATTI VILLAGE,
AVALNAIKENPATTI PANCHAYAT, NAMAKKAL TALUK,
NAMAKKAL DISTRICT.

FOR M/S. MUTHU POULTRY FEEDS

FACTORY AREA	
SCALE : 1 : 100	
ALL DIMENSION ARE IN "METER"	

BUILDING AREA DETAILS (OFFICE BUILDING)	
GROUND FLOOR AREA	269.70
FIRST FLOOR AREA	269.70
HEAD ROOM AREA	21.12
TOTAL FLOOR AREA	560.52
BUILDING AREA DETAILS (MEDICINE STORAGE)	
GROUND FLOOR AREA	75.66
TOTAL FLOOR AREA	75.66

SCHEDULE OF JOINERY		IN METER
D	DOOR	1.00 x 2.13
D1	DOOR	0.75 x 2.13
W	WINDOW	2.44 x 1.22
W1	WINDOW	1.83 x 1.83
V	VENTILATOR	0.91 x 0.91

NO OF WORKERS		
1	WORKERS FOR INDUSTRIES	30
2	WORKERS FOR OFFICE	7
TOTAL		37

For MUTHU POULTRY AGENC.
G. J.
Managing Partner.
APPLICANT

Er. THARANIPATHI. C
36, Boyer Street No. 1,
Singsanilor (Po), Coimbatore-641 006.
Cell : 98422 69676
CBE L.P.ARE/GR-019/04/033

REGISTERED ENGINEER / REGISTERED ARCHITECT



S. A. BRUNOVASANTH (E. CIVIL) (Struct)
No. 14, Venkatesh Kothi Theroom, S.M. Palayam
G.S. Mills, Coimbatore - 641 029
Cell : 9483410516
Coimbatore, India. E-mail : sbrunovs@rediffmail.com

REGISTERED STRUCTURAL ENGINEER

Er. V.S. VENGHATESHVARAN
Reg. No. Coimbatore LP/ACE/2003/024
#172, Co-operative Colony, Vilarukuchi,
Coimbatore-641 035, Cell: 9401 65527
email: venghateshvaran@gmail.com
REGISTERED CONSTRUCTION ENGINEER

K. PRAKASH M.E. (Auto Tech).
Reg. No. C-60899 LP-ENGINEERING
GEO TECHNICAL ENGINEER

REGISTERED GEO-TECH ENGINEER

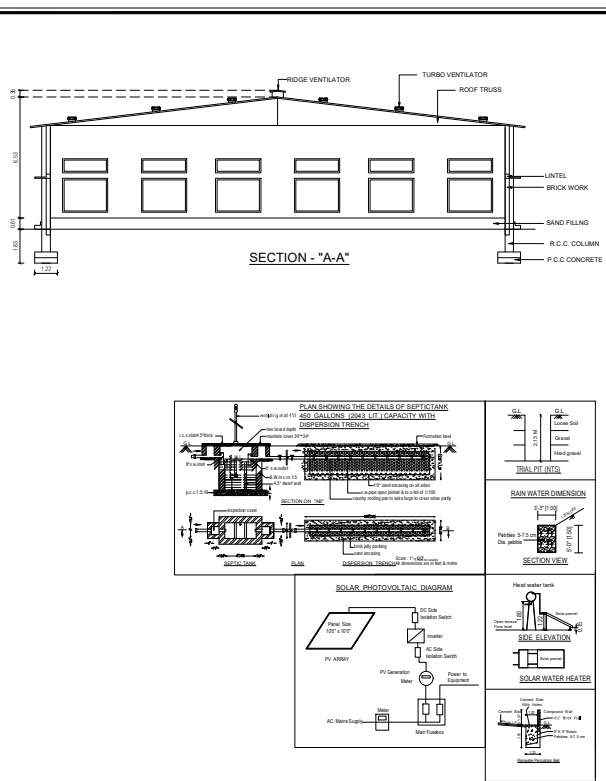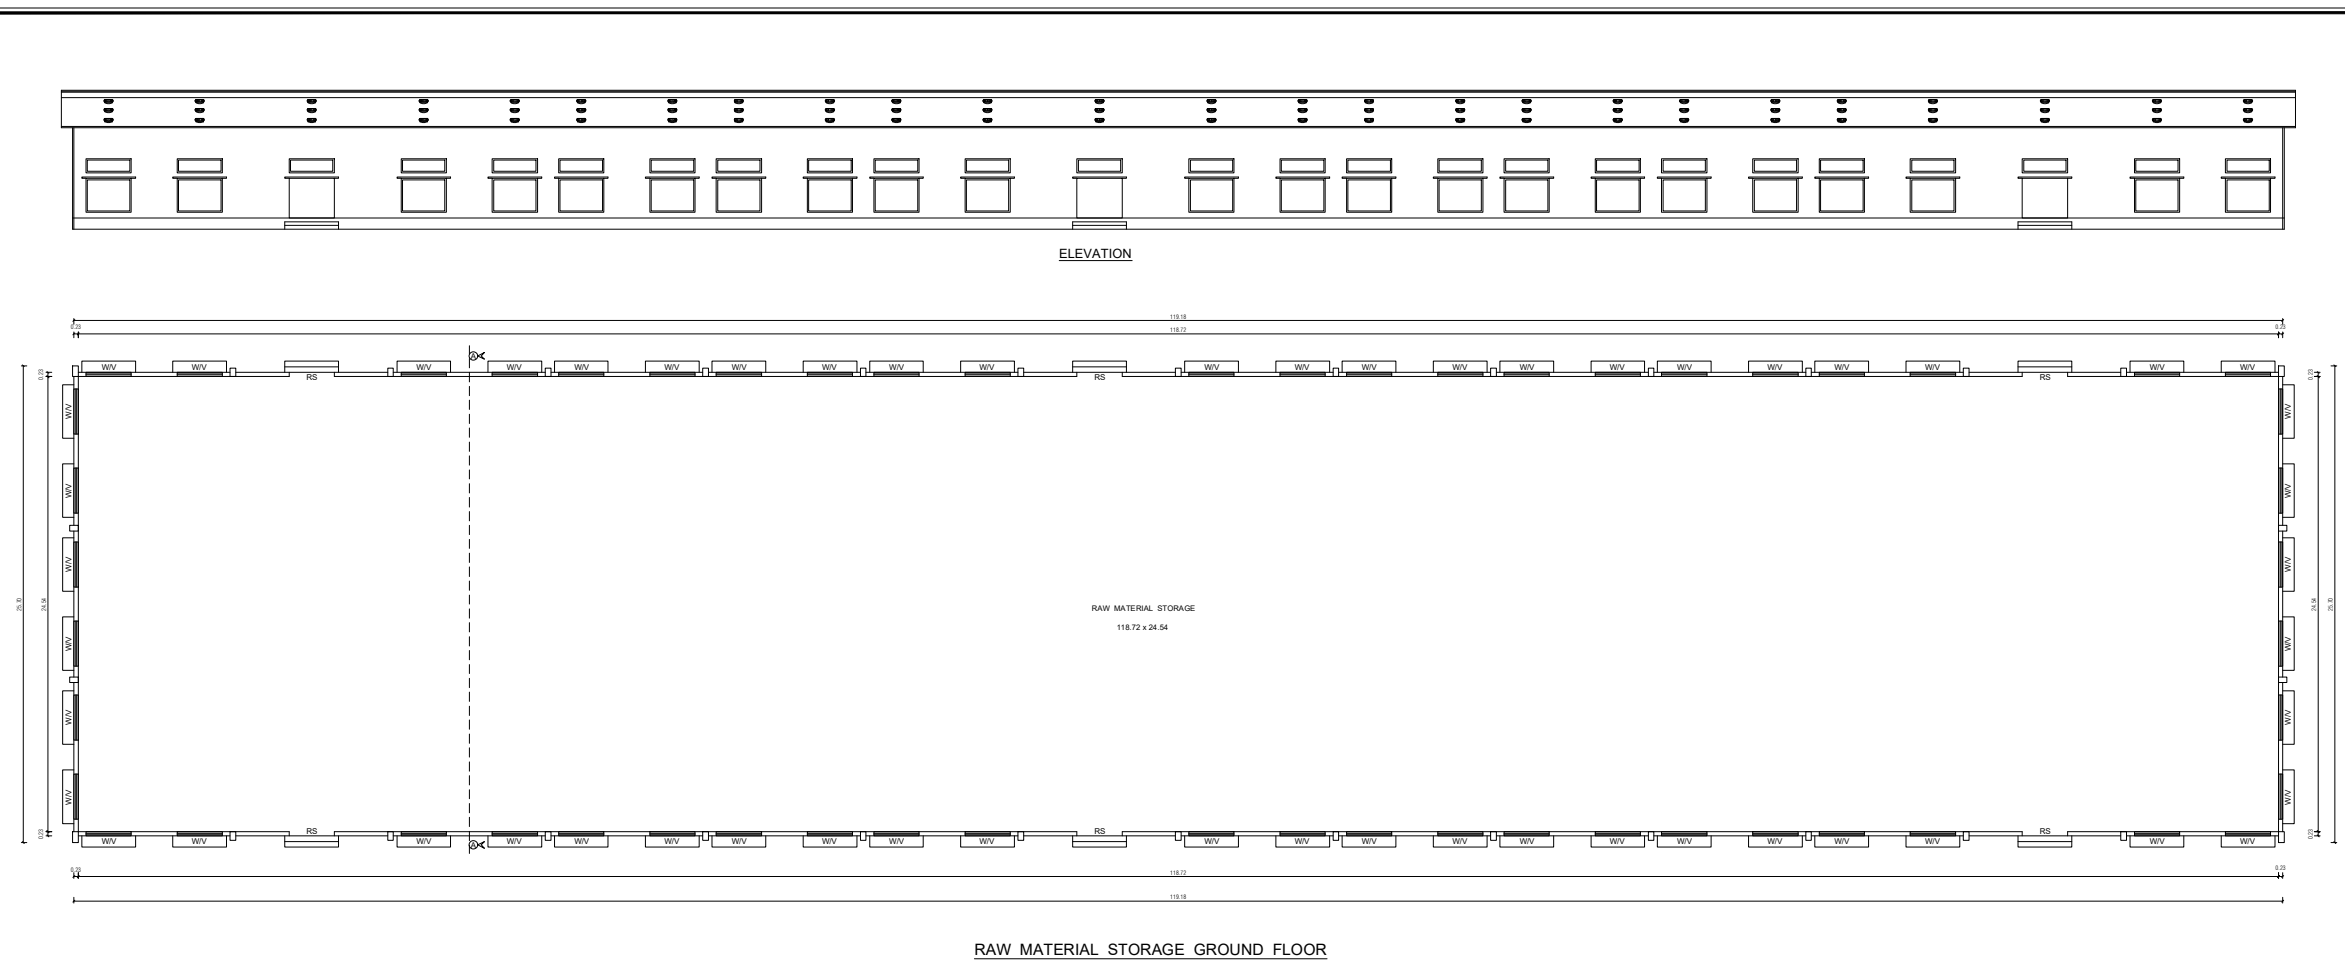


Module No. 1 PLAN SHOWING THE REVISED APPROVAL AND ADDITIONAL CONSTRUCTION FOR ORANGE CATEGORY POULTRY FEEDS INDUSTRIAL BUILDING IN S.F.NO. 714B.8/1.9/2.8/5&2.862, MARUPPATTI VILLAGE AVALA NAICKENPATTI PANCHAYAT, NAMAKKAL TALUK, NAMAKKAL DISTRICT. FOR M/S. MUTHU POULTRY FEEDS										
FACTORY AREA SCALE : 1 : 100 461.10000000 SQ IN * 461818										
BUILDING AREA DETAILS GROUND FLOOR AREA : 106251 TOILET AREA : 106157										
SCHEDULE OF JOINSRY IN METER <table border="1"> <tr> <td>R.S</td> <td>ROILING MILL/ITER</td> <td>0.89 x 1.60</td> </tr> <tr> <td>W</td> <td>WINDROW</td> <td>1.81 x 1.22</td> </tr> <tr> <td>V</td> <td>VENTILATOR</td> <td>1.81 x 0.81</td> </tr> </table>		R.S	ROILING MILL/ITER	0.89 x 1.60	W	WINDROW	1.81 x 1.22	V	VENTILATOR	1.81 x 0.81
R.S	ROILING MILL/ITER	0.89 x 1.60								
W	WINDROW	1.81 x 1.22								
V	VENTILATOR	1.81 x 0.81								
for MUTHU POULTRY FEEDS. M/S. MUTHU POULTRY FEEDS APPLICANT										
<i>(Signature)</i> EO, THIRANATHATHI C REGISTERED CONSTRUCTION ENGINEER										
<i>(Signature)</i> ASSTANT ENGINEER (P&S) REGISTERED CIVIL P&S ENGINEER										
<i>(Signature)</i> P. S. V. VEDARATHNAM REGISTERED CIVIL TECH. ENGINEER										
<i>(Signature)</i> A. RAJESWARAN REGISTERED CIVIL TECH. ENGINEER										

SITE PLAN SHOWING THE REVISED APPROVAL AND ADDITIONAL CONSTRUCTION FOR ORANGE CATEGORY POULTRY FEEDS INDUSTRIAL BUILDING IN S.F.NOS. 7/4B,8/1,8/2,8/5A2,8/5B2, MARURPATTI VILLAGE,AVALNAICKENPATTI PANCHAYAT, NAMAKKAL TALUK, NAMAKKAL DISTRICT.

FOR M/S. MUTHU POULTRY FEEDS

- FA - FIRST AID BOX
FE - FIRE EXTINGUISHER
EA - EMERGENCY ALARM
SB - SAND BUCKET

 

SCALE : 1 : 200

ALL DIMENSION ARE IN " M "

EXISTING APPROVED SITE AREA (AS PER PATTA)

	HECTARES	ACRES
S.F. 8/2	0.85	2.10
S.F. 8/5A2	0.2550	0.63
S.F. 8/5B2	0.12	0.30
TOTAL (A)	1.225	3.03

ADDITIONAL SITE AREA (AS PER PATTA)

S.F. 7/4B	0.43	1.06
S.F. 8/1	0.76	1.88
TOTAL (B)	1.19	2.94
GRAND TOTAL (A+B)	2.4150	5.97

BUILDING AREA DETAILS (EDCR REPORT)

BLOCK - 1 AREA DETAILS	Total Buildup Area	AREA IN SQM NON FSI AREA		Net FSI AREA A - B - C
		Covered Parking Area	Deduction Area	
EXISTING INDUSTRIES GROUND FLOOR	1593.55	--	--	1593.55
ADDITIONAL INDUSTRIES GROUND FLOOR	464.94	--	--	464.94
SILLO AREA	540.64	--	--	540.64
TOTAL (A)	2599.13	--	--	2599.13

BLOCK - 2				
ADDITIONAL PACKING MATERIAL STORAGE GROUND FLOOR	921.75	--	--	921.75
TOTAL (B)	921.75	--	--	921.75

BLOCK - 3				
ADDITIONAL OFFICE BUILDING GROUND FLOOR	269.70	--	--	269.70
ADDITIONAL OFFICE BUILDING FIRST FLOOR	269.70	--	--	269.70
HEAD ROOM	21.12	--	21.12	--
TOTAL (C)	560.52	--	21.12	539.40

BLOCK - 4				
ADDITIONAL RAW MATERIAL STORAGE GROUND FLOOR	3062.93	--	--	3062.93
TOTAL (D)	3062.93	--	--	3062.93

BLOCK - 5				
ADDITIONAL MEDICINE STORAGE GROUND FLOOR	75.66	--	--	75.66
TOTAL (E)	75.66	--	--	75.66

BLOCK - 6				
GUARD ROOM	6.25	--	6.25	--
TOTAL (F)	6.25	--	6.25	--
GRAND TOTAL (TOTAL A+B+C+D+E+F)	7226.24	--	27.37	7198.87

FSI AREA - $\frac{7198.87}{24150} = 0.30$
PC - $\frac{6977.66}{24150} \times 100 = 28.89\%$

PARKING DETAILS	REQUIRED	PROVIDED
LORRY PARKING	14	14
TWO WHEELER PARKING	133	136
CYCLE SPACE AREA	133	140
CAR PARKING	4	13
OSR PROVIDED	2415.00 SQ.M	2421.00 SQM

REFERENCE :	
Existing approved Site Boundary -	
Additional Site Boundary -	
Proposed Building -	
Drive Way -	
Existing Road -	
OSR -	


For MUTHU POULTRY FEEDS
G.P.
Managing Partner
APPLICANT

REGISTERED ENGINEER / REGISTERED ARCHITECT
Er. THIARANIPATHI, C
38, Dover Street No. 1
Sengalpet (P.O), Coimbatore-641 005.
Cell: 98422 88075
Email: thiaraipathi@gmail.com





REGISTERED STRUCTURAL ENGINEER
S.A. SUBRAMANIAN (CIVIL/STRUC)
No.26, Vellayalpur Koil Street, S.M. Nagar
G.N.Med, Coimbatore - 641 047
Cell: 98422 88075
Email: subramanian_sai@yahoo.co.in

REGISTERED CONSTRUCTION ENGINEER
Er. V.S. VENKATESHVARAN
Reg. No. Coimbatore (P.O) 27/2024
PVT. Co-operative Colony, Vellayalpur,
Coimbatore-641 035, Cell:94891 51327
Email: vsvengateshvaran@gmail.com

REGISTERED GEO-TECH ENGINEER
K. PRAKASH (CIVIL/GEOTECH)
Reg. No. Coimbatore (P.O) 11/2009
GEO TECHNIQUE, ENGINEER

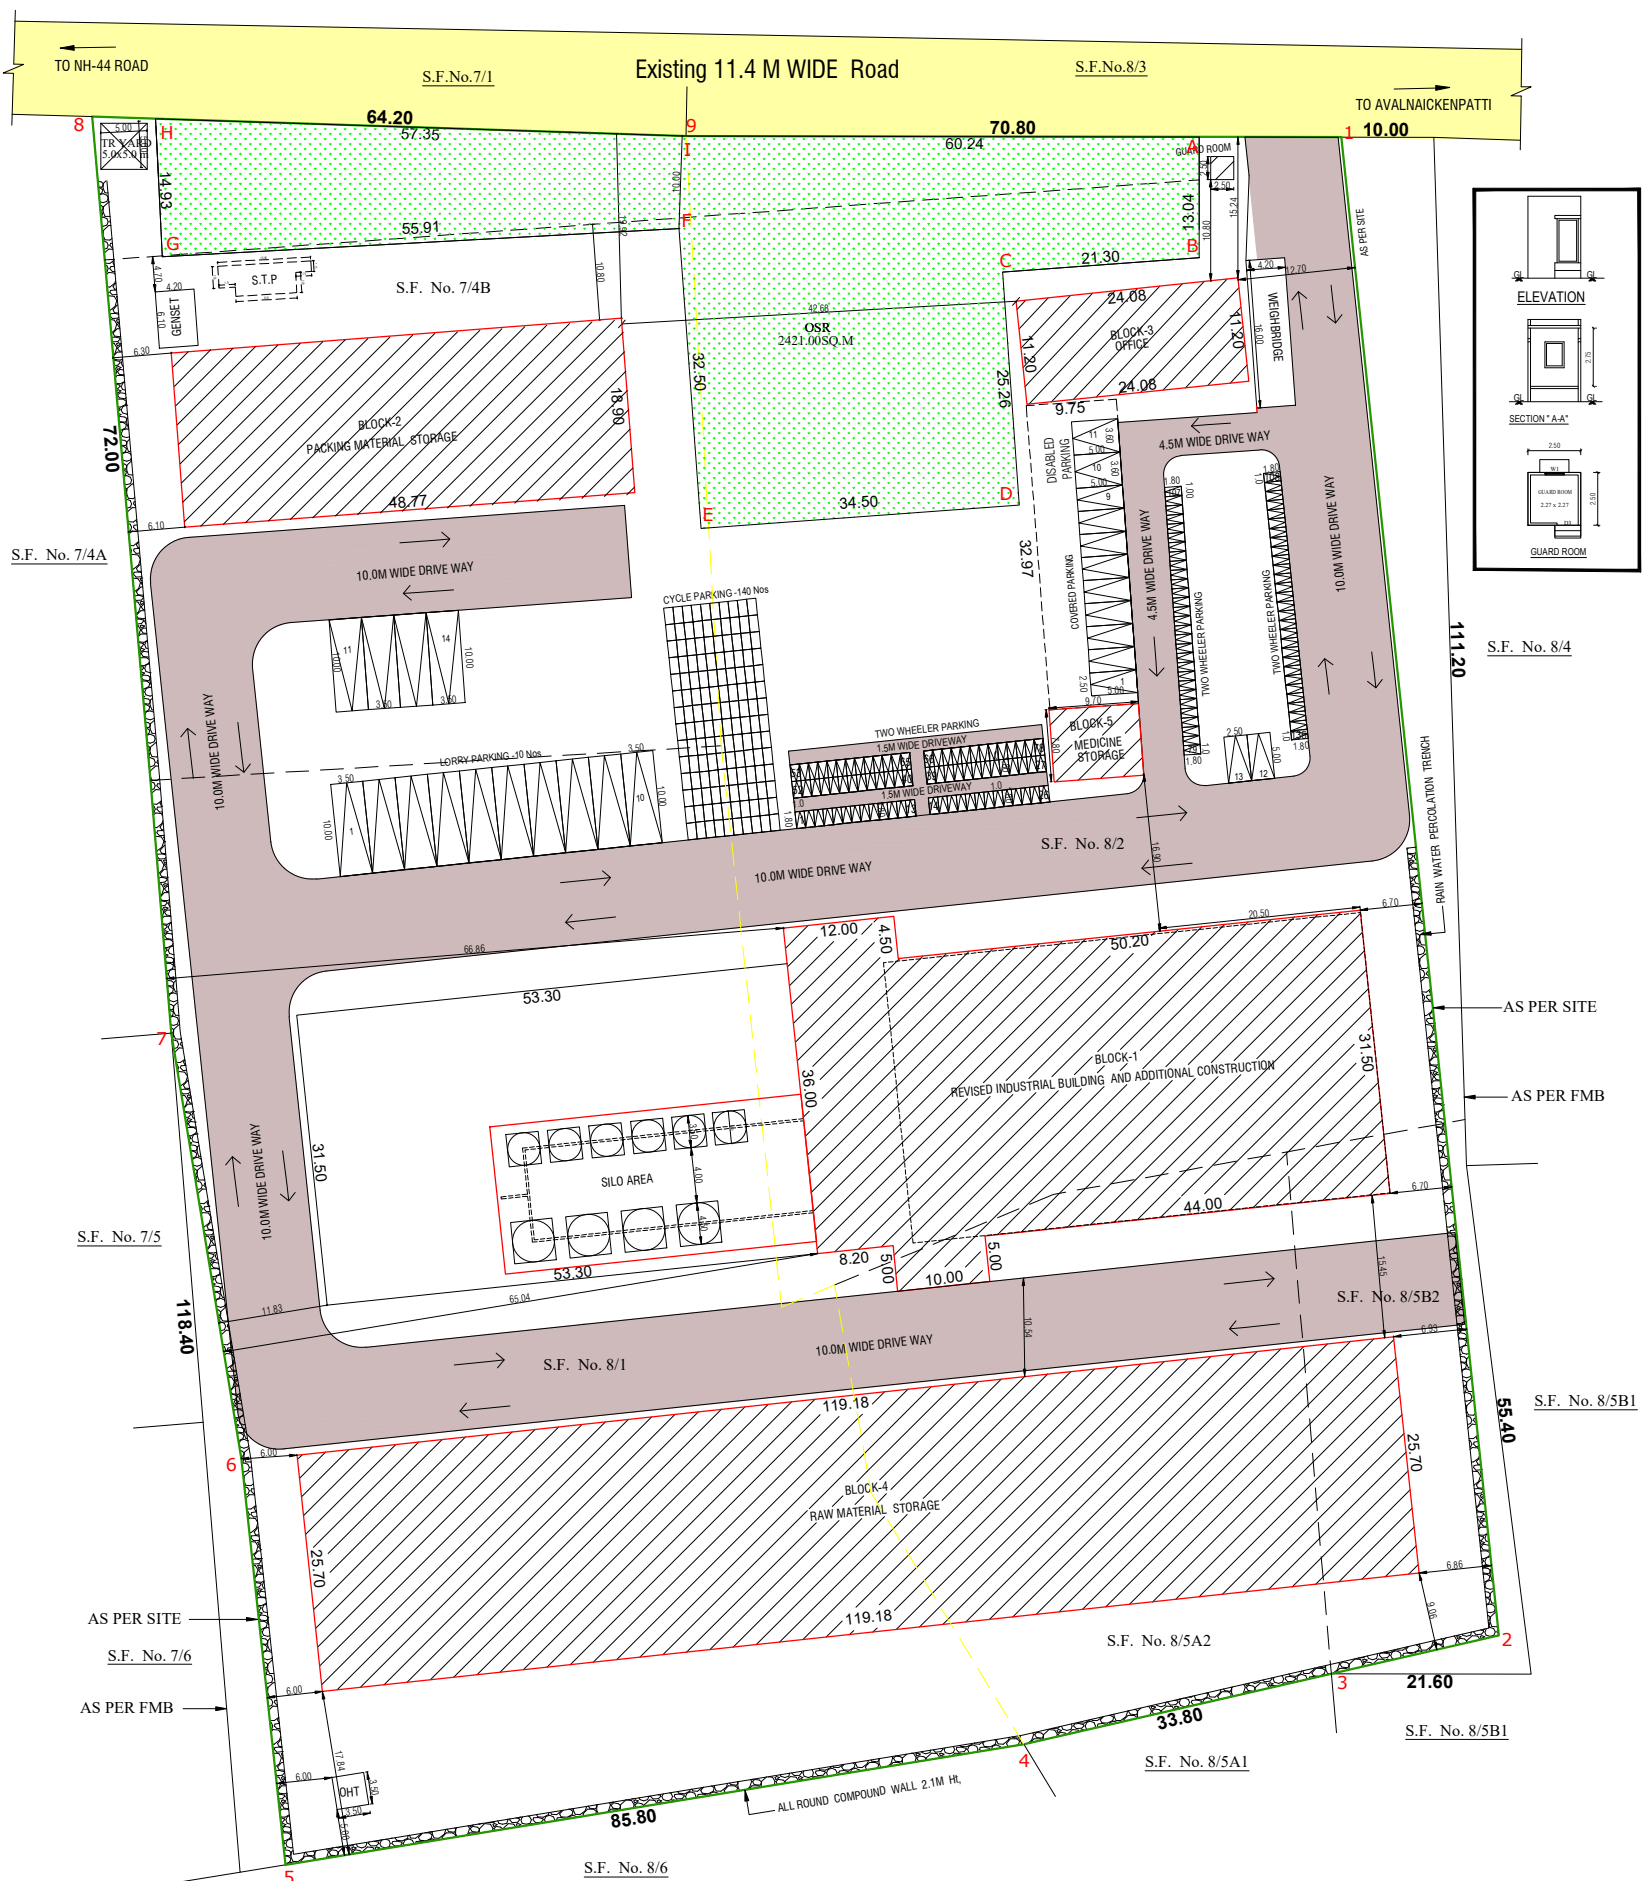

நம் அபிவிருத்தி துறை இயக்குநர் (ஊ) சேகர் மனோகர், சேகர்.
மனை ஒப்புதல் ம.அ/ம (சே) எண். 41 / 2016
நெய்நூட்டிய ஒப்புதல் நெ.அ/ம (சே) எண். 12A, 12B / 2016
ந.க.சண். 3430/2015 சே.ம நாள். 29.04-2016

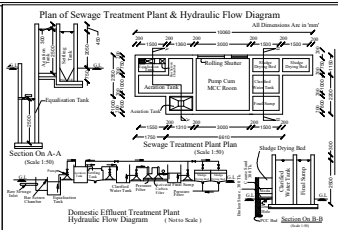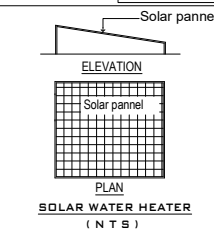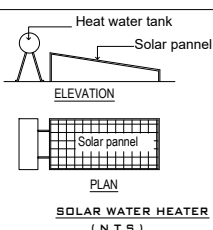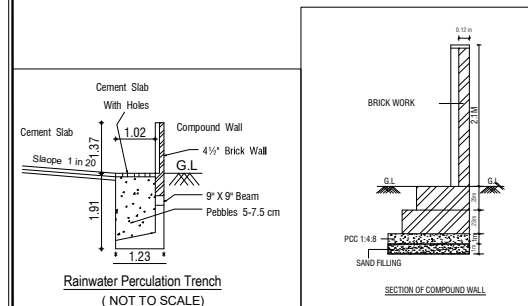

PRO. MACHINERY DETAILS		POWER IN HP
1	SILO	20
2	WAYMENT HOPPER	10
3	LOADING SCREW - I	15
4	ELEVATOR - I	10
5	LOADING SCREW - II	15
6	ELEVATOR - II	10
7	D SCREW	5
8	VIBRATOR	5
9	GRINDING UNIT	60
10	ELEVATOR - III	10
11	MIXING UNIT	30
12	ELEVATOR - IV	10
TOTAL		200.00
NO OF WORKERS		
1	WORKERS FOR INDUSTRIES	30
2	WORKERS FOR OFFICE	7
TOTAL		37

Signature valid