



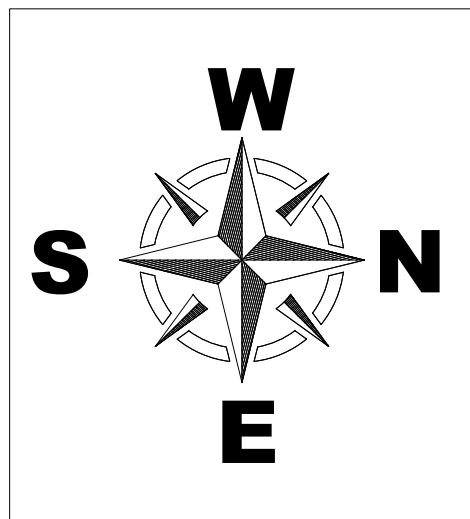


PLAN SHOWING THE PROPOSED CONSTRUCTION OF R.C.C TERRACED ROOF COMMERCIAL (PROFESSIONAL CONSULTING OFFICE) SEMI-BASEMENT,GROUND AND FIRST FLOOR BUILDING IN OLD S.F.No : 140 Pt , WARD -A, BLOCK-03 , T.S.No - 10/12 AT NAMAKKAL TOWN AND NAMAKKAL CITY MUNICIPAL CORPORATION , NAMAKKAL TALUK , NAMAKKAL DISTRICT.

APPLICANT :-
Mr.A.SRI CHARAN S/o Mr.N.ASHOK

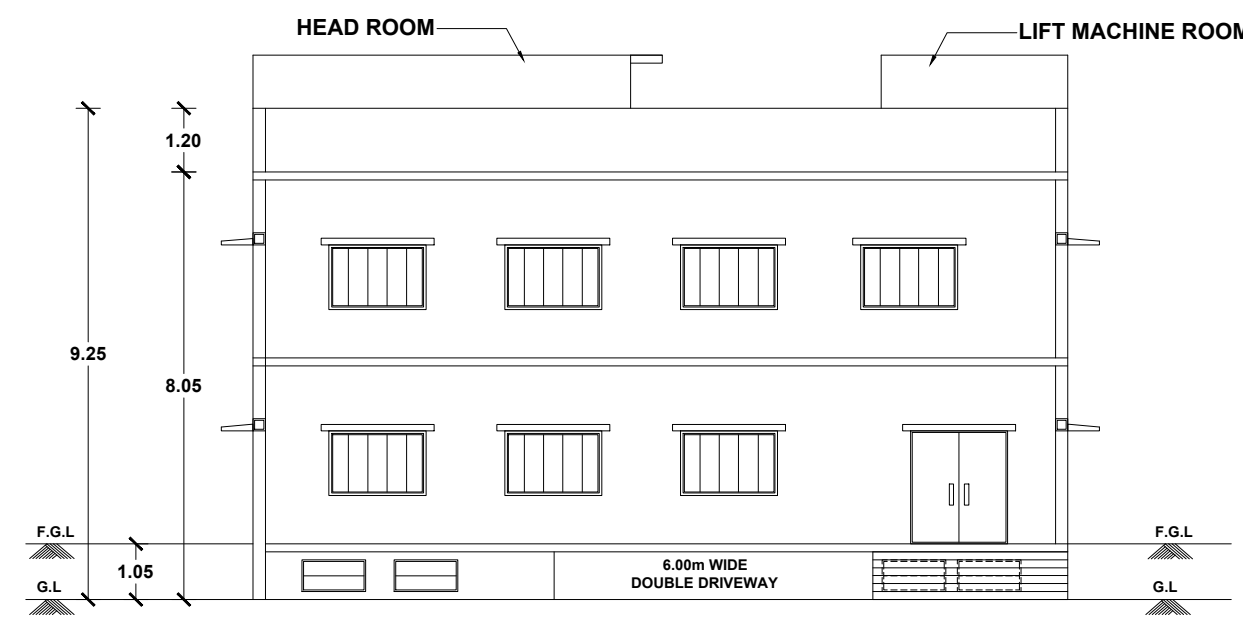

FRONT ELEVATION


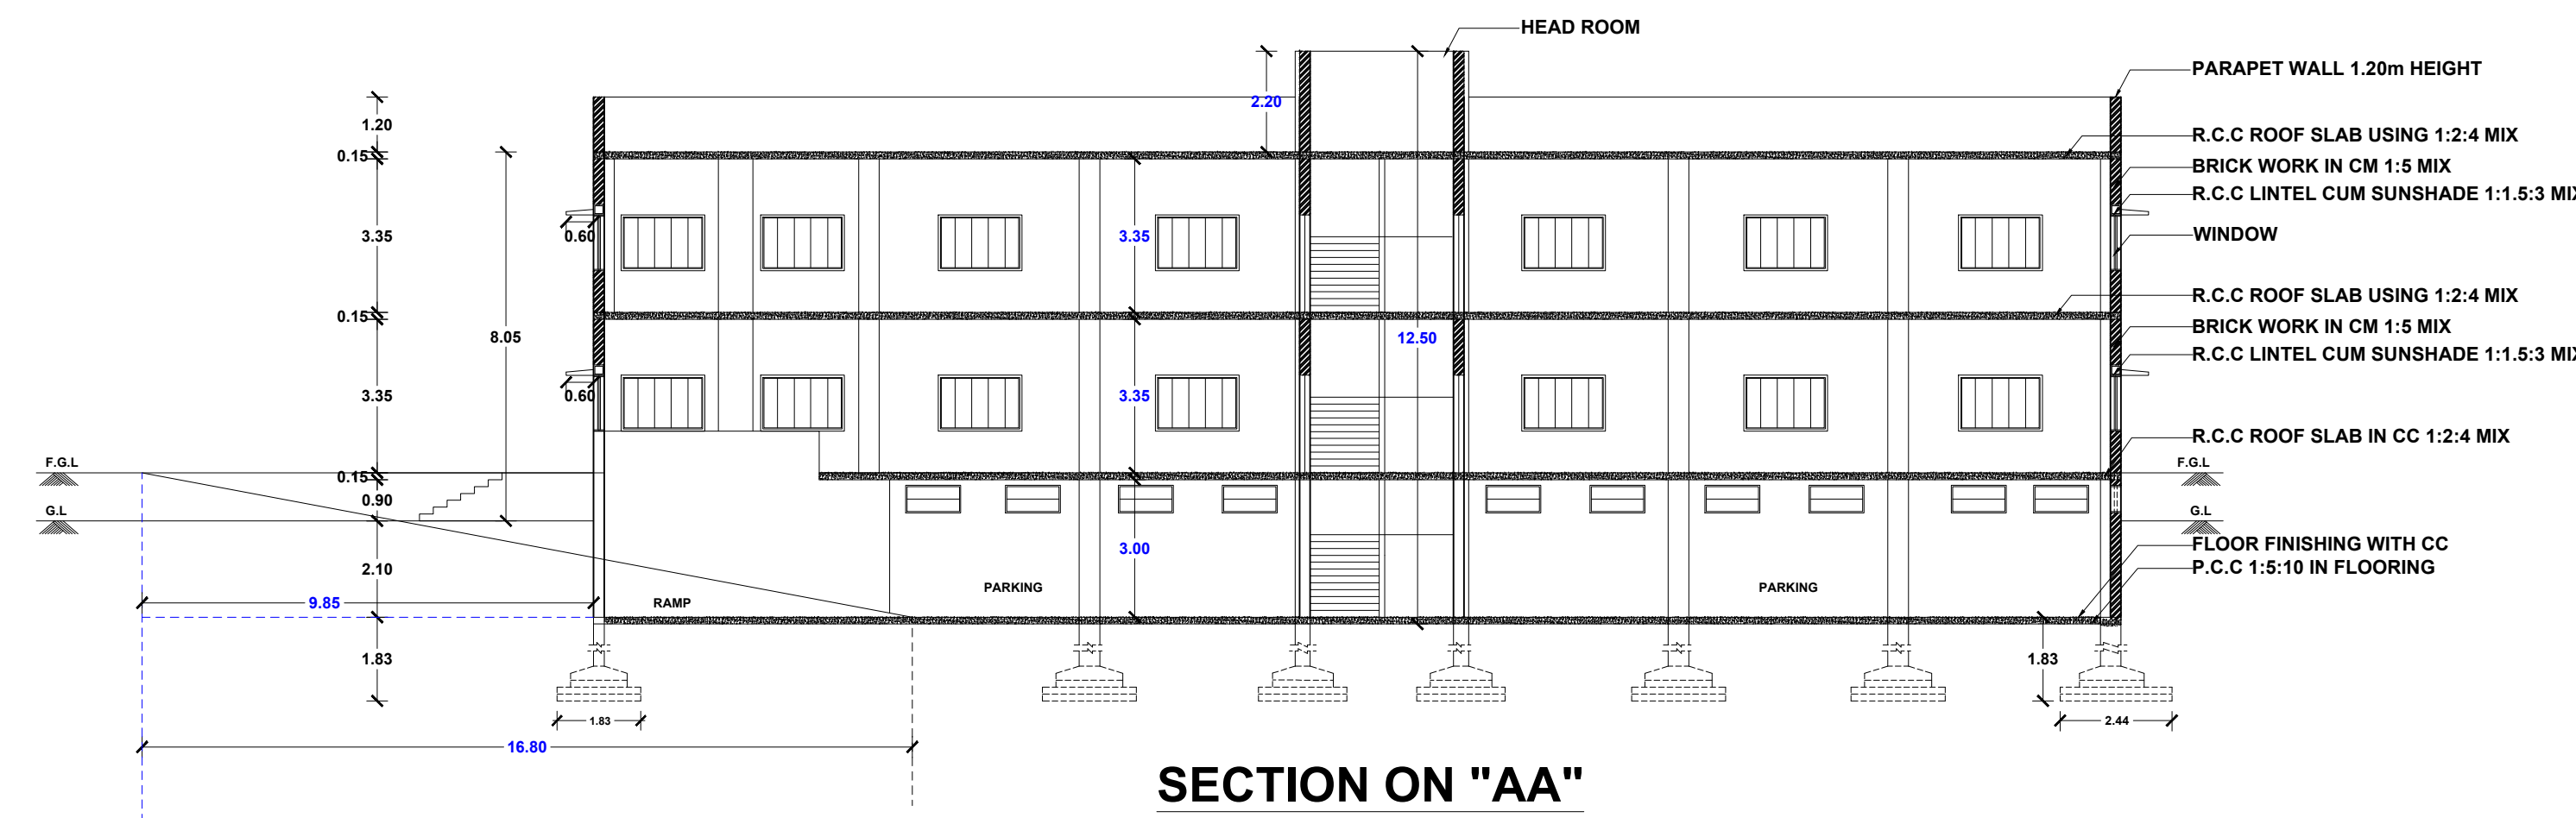


SECTION ON "AA"


ONLINE APPLICATION No : SWP/BPA/408419/2024
Site Boundary Shown as "A to D" at
BUILDING APPROVAL NO.SWP/DTCP/NKL/BP NO. 40/2024

(SWP- ONLINE APPROVAL)


E SIGNED BY
ASSISTANT DIRECTOR
DISTRICT TOWN AND COUNTRY PLANNING OFFICE
NAMAKKAL DISTRICT

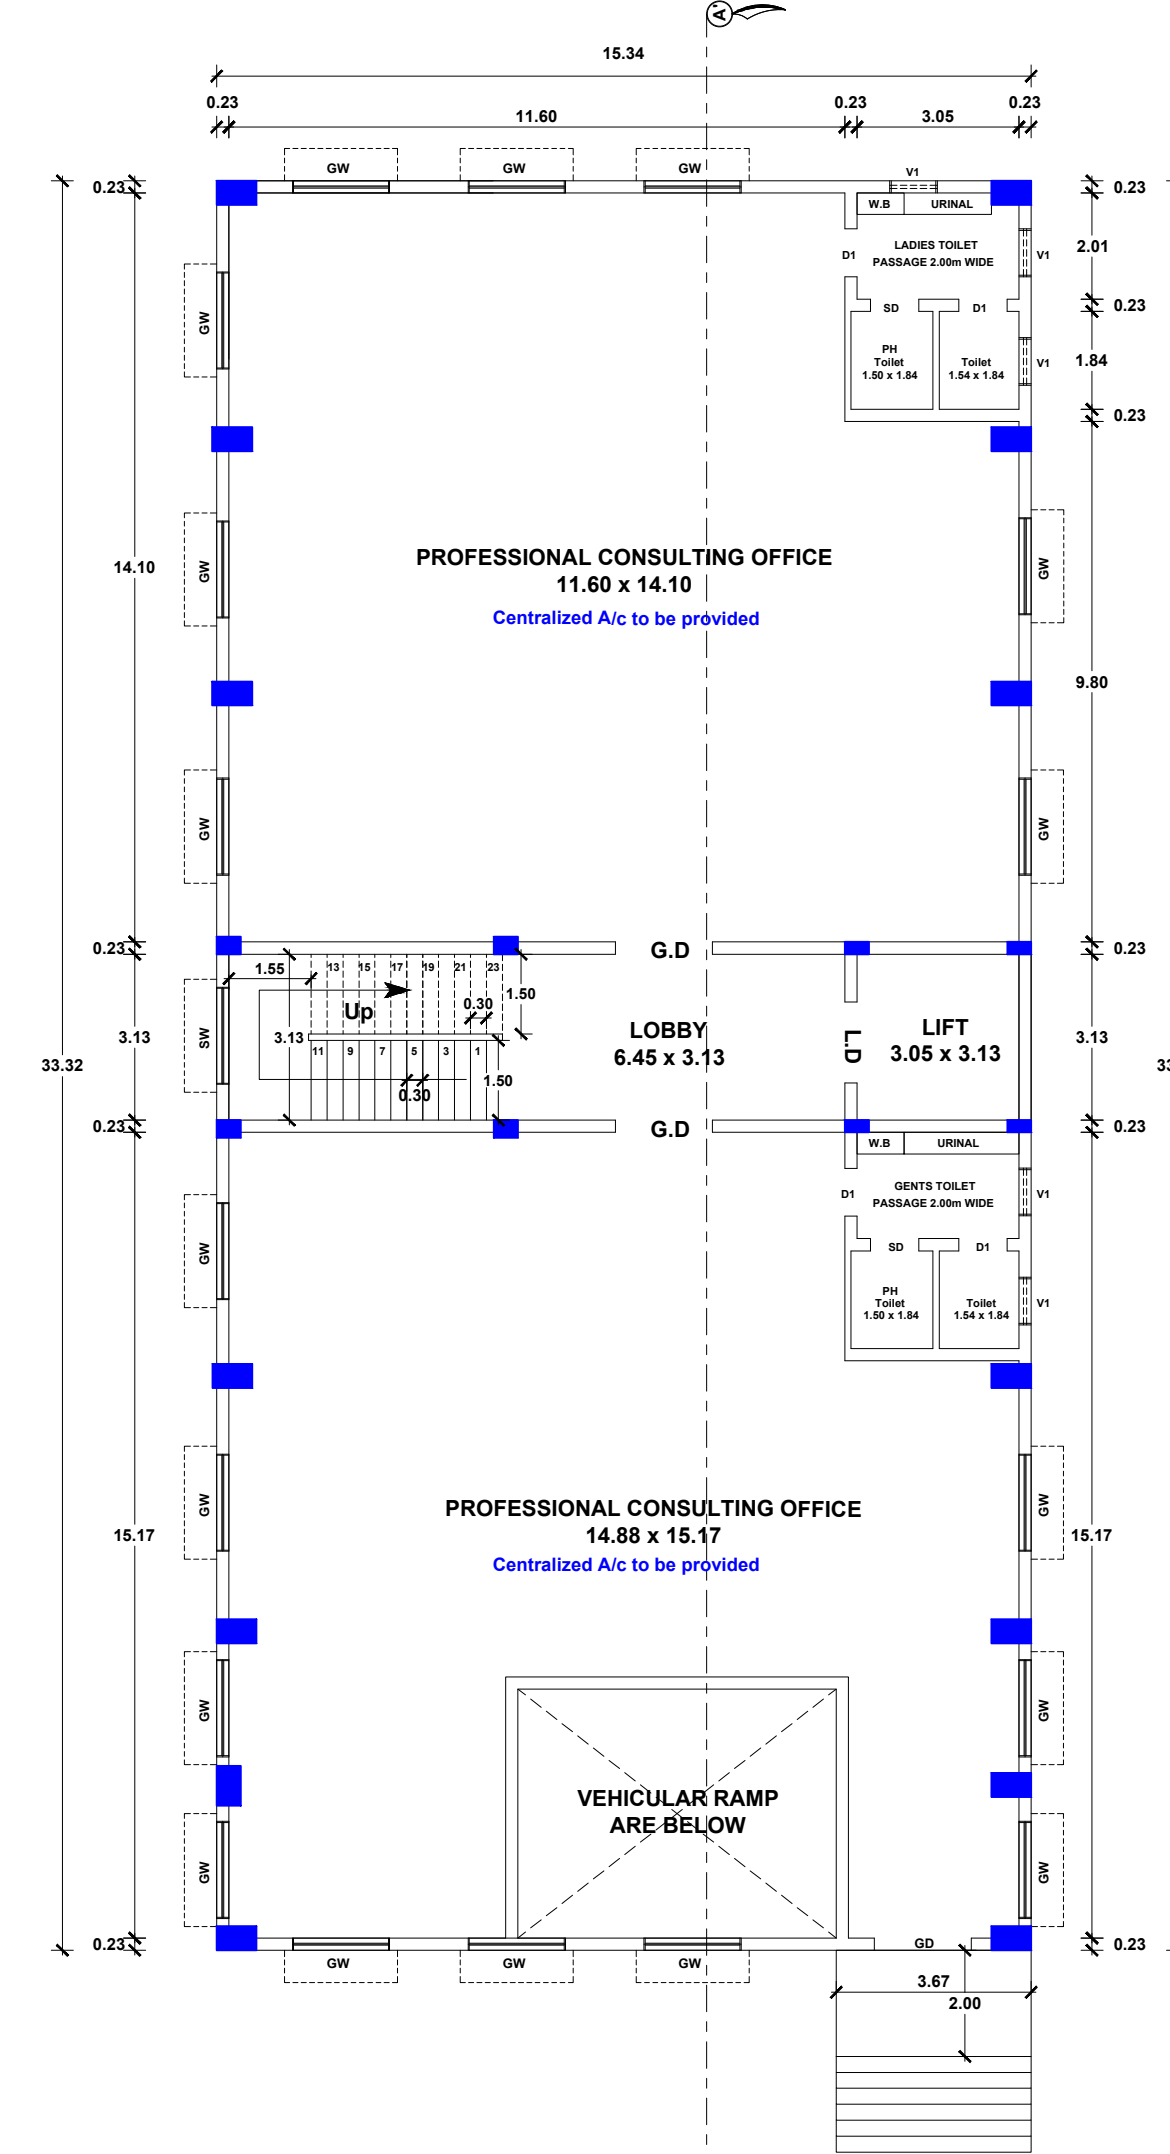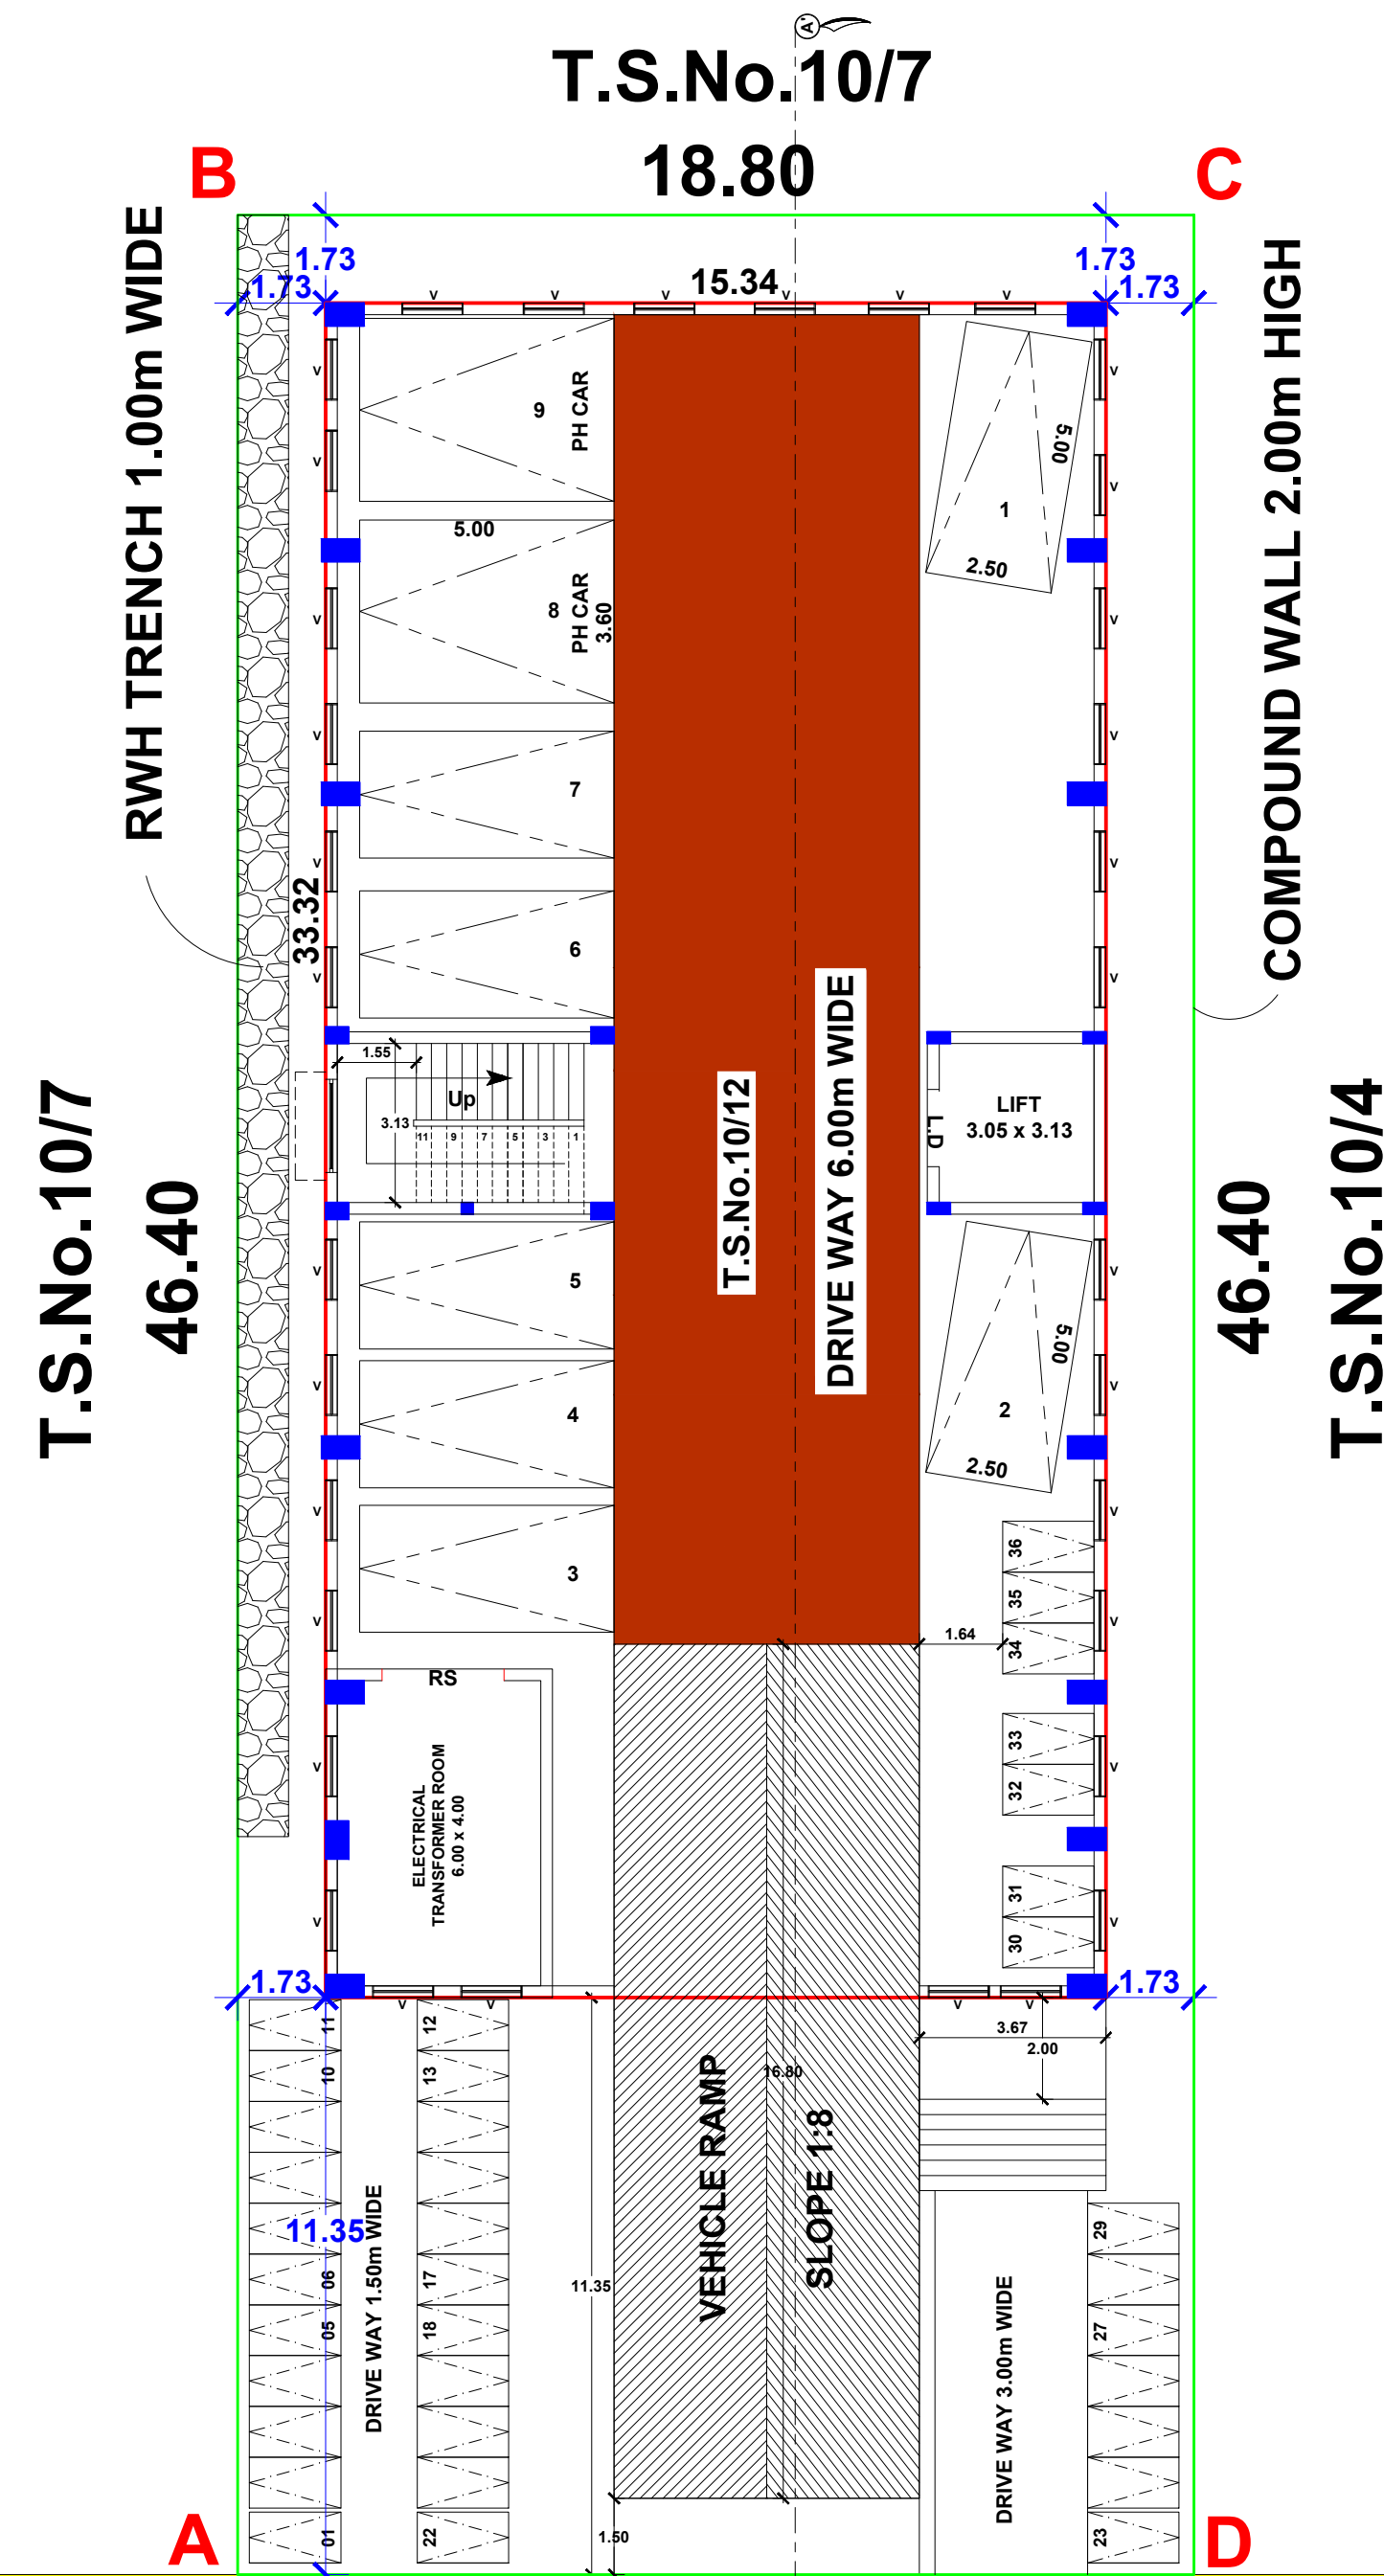

GROUND FLOOR PLAN

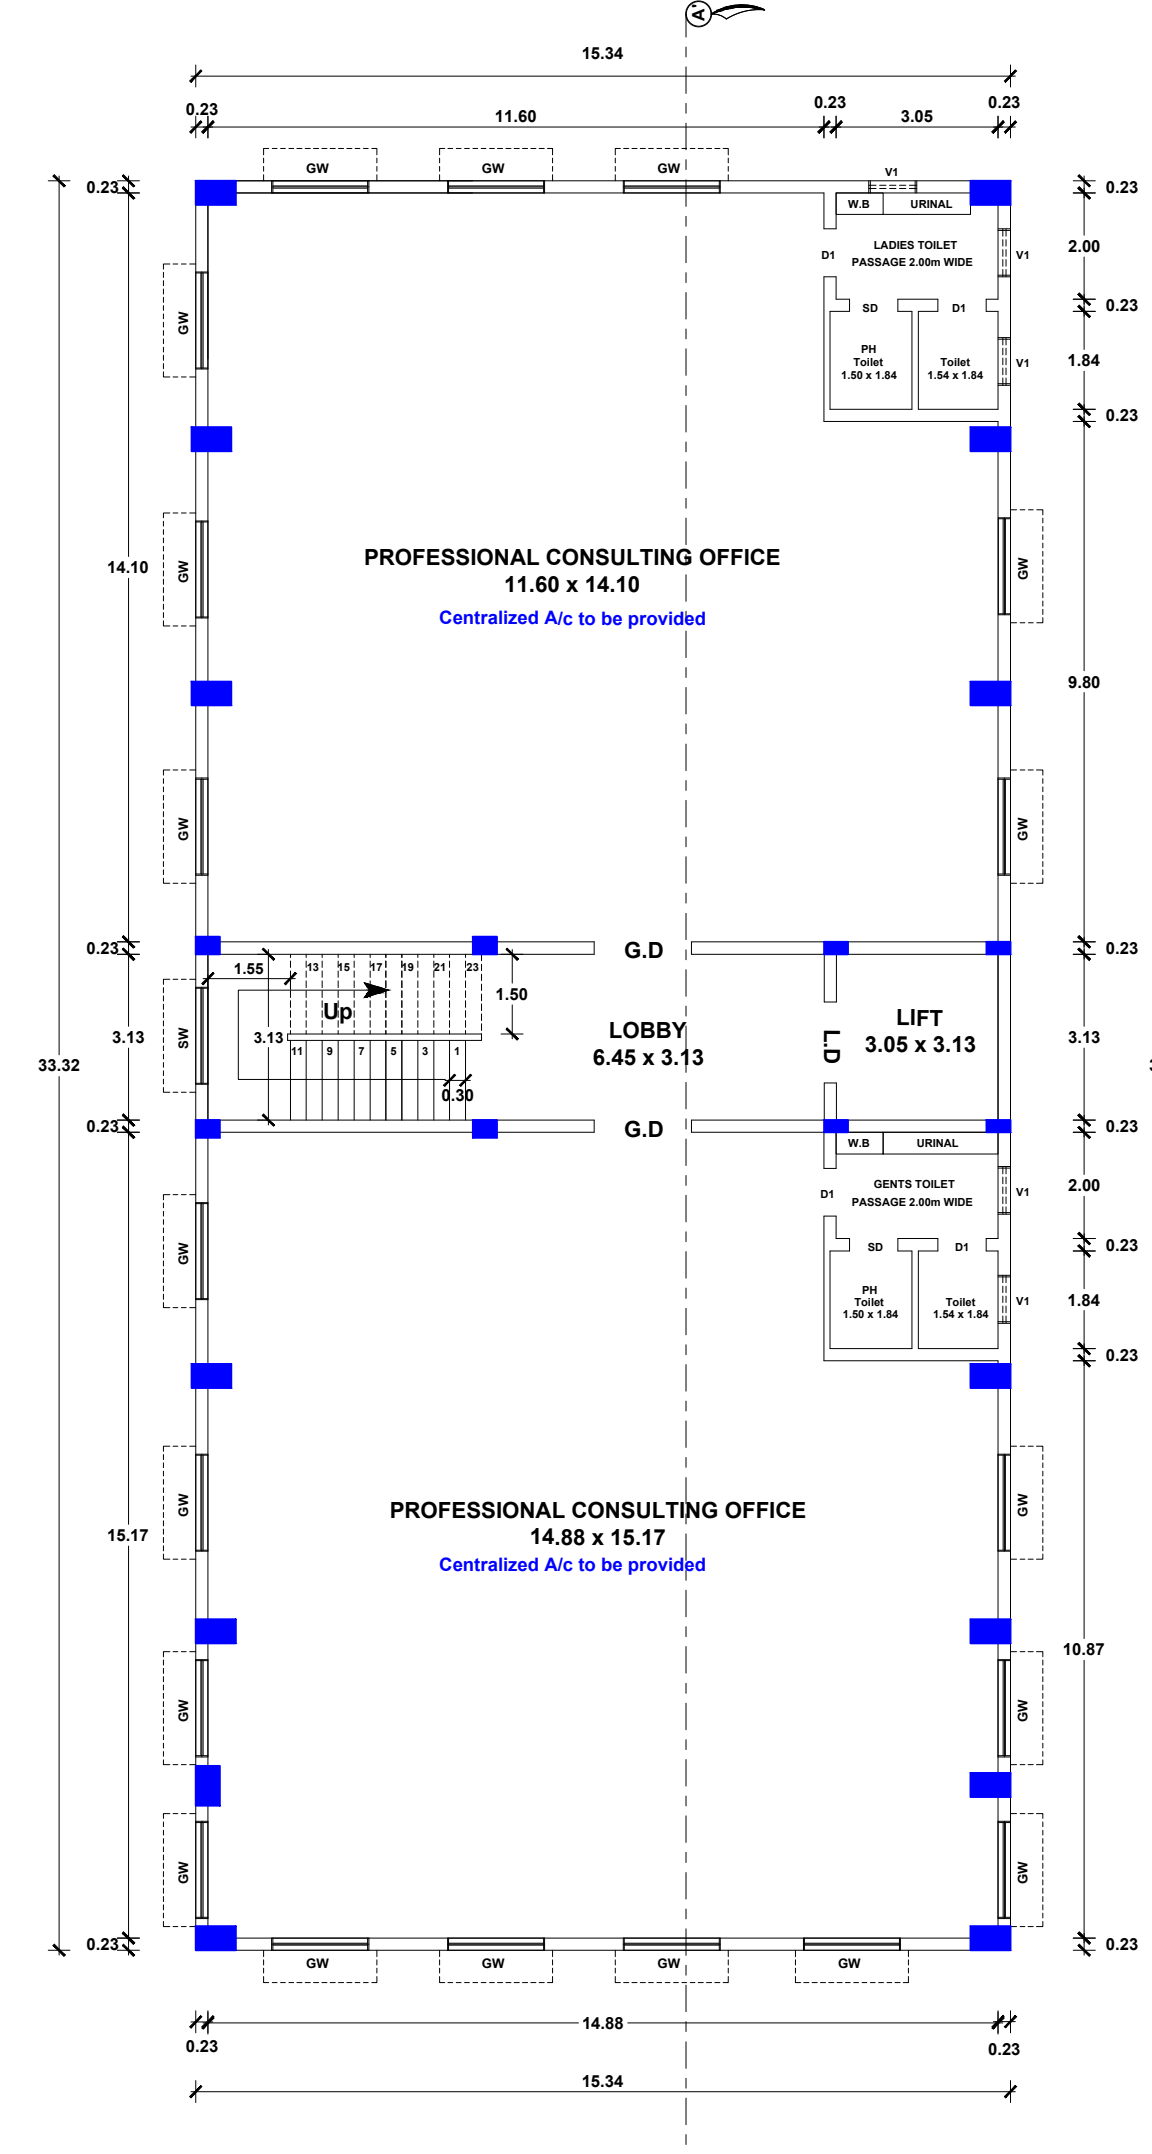

FIRST FLOOR PLAN

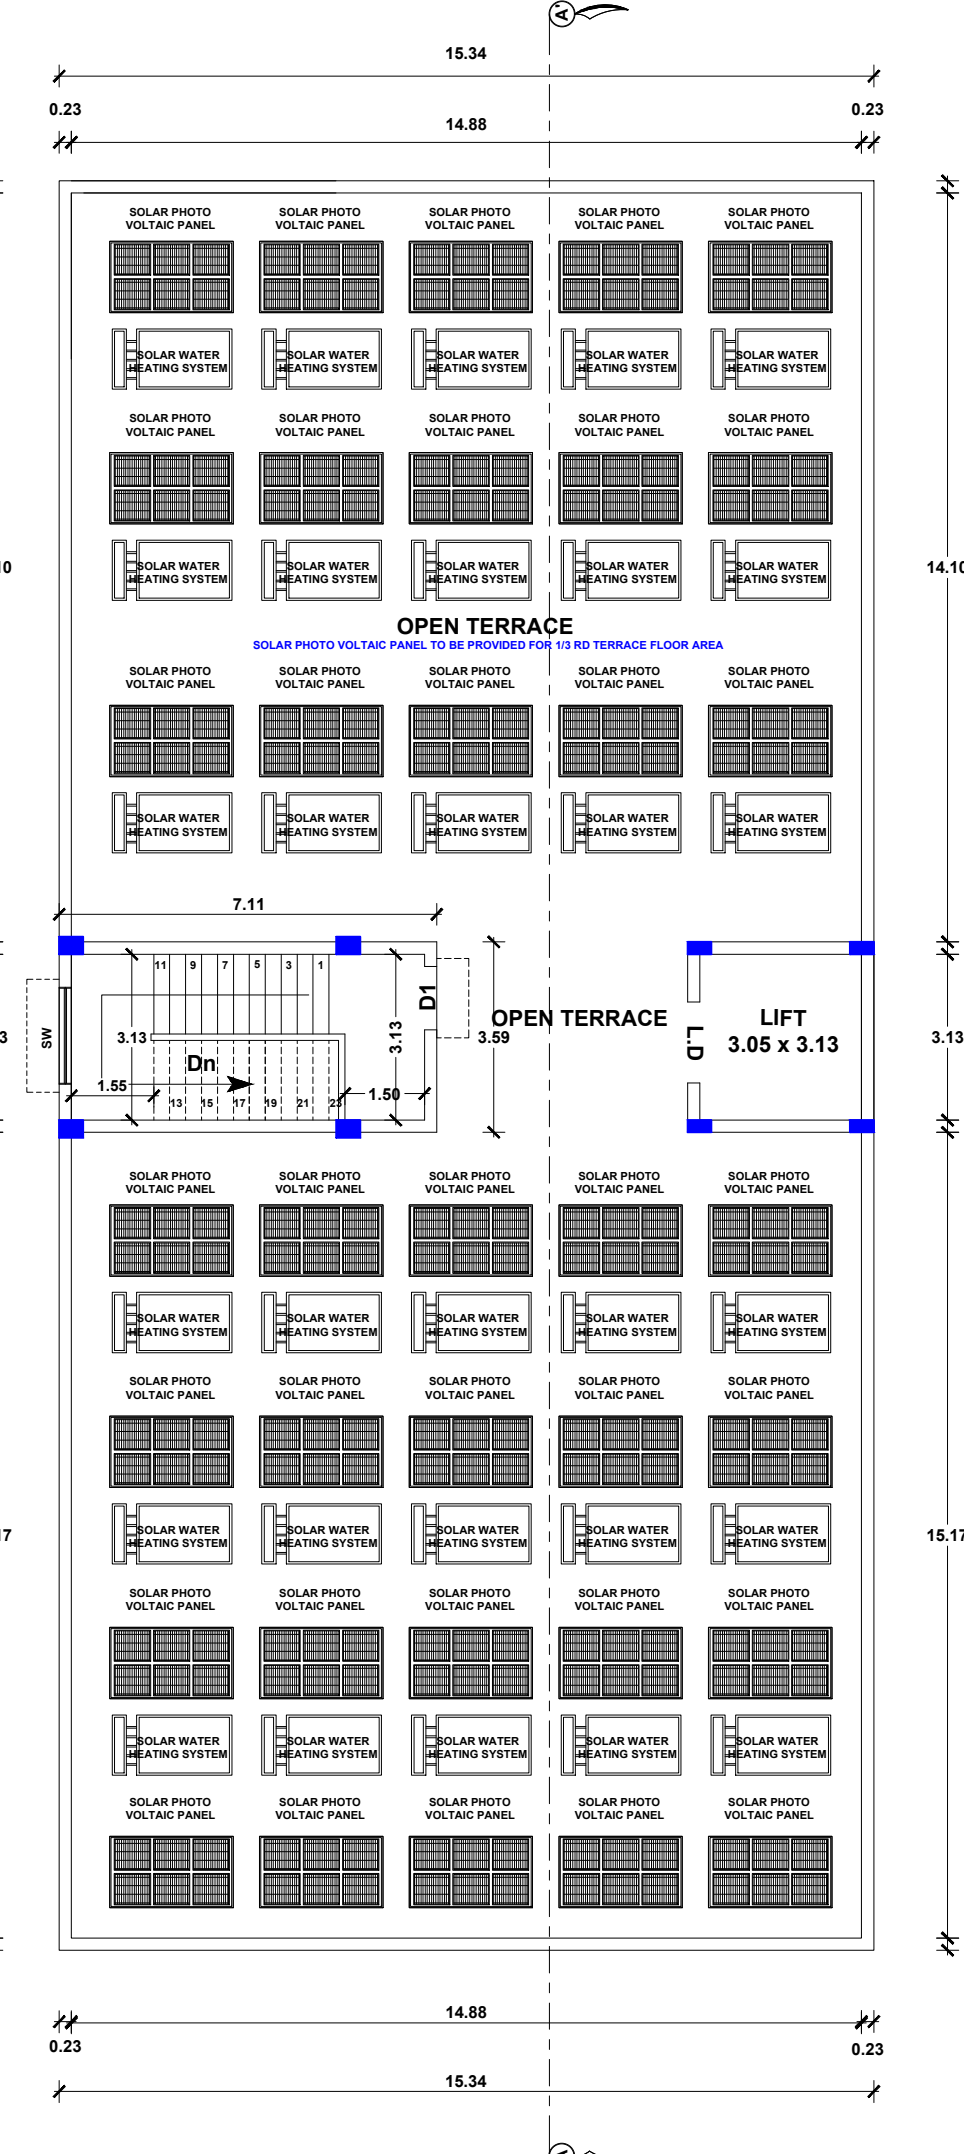

TERRACE FLOOR PLAN

A R E A S T A T E M E N T		SHEET No : 1 OF 1
DESCRIPTIONS		Sq.METER
SITE AREA :-		
AS PER DEED AREA (9461.50 Sq.ft)		879.00
AS PER PLR / FMB AREA		879.00
SUPER IMPOSED PLOT AREA		879.00
BUILDING AREA :-		

FLOOR NAME	FSI AREA (IN Sq.m)	NON FSI AREA (IN Sq.m)	BUILTUP AREA (IN Sq.m)
SEMI BASMENT FLOOR	----	511.13	511.13
GROUND FLOOR	511.13	----	511.13
FIRST FLOOR	511.13	----	511.13
HEAD ROOM	---	25.52	25.52
LIFT	---	12.58	12.58
GRAND TOTAL in Sq.M	1022.26	549.23	1571.49
GRAND TOTAL in Sq.Ft	11003.60	5911.91	16915.51
FLOOR SPACE INDEX (F.S.I) :-		S C A L E 1 : 1 0 0	
F.S.I AREA = 1022.26 PLOT AREA 879.00 = 1.162 < 2		ALL DIMENSIONS ARE IN 'METRE'	
PLOT COVERAGE (P.C) :-			
MAX FLOOR AREA AT ANY FLOOR PLOT AREA			

JOINERY DETAILS		
REFERENCE	DESCRIPTIONS	SIZE (IN METER)
G.D	GLAZZED DOOR	1.83 x 2.13
R.S	ROLLING SHUTTER	2.40 x 2.13
M.D	MAIN DOOR	1.52 x 2.13
LD	LIFT DOOR	1.20 x 2.13
D1	DOOR	0.91 x 2.13
SD	SWING DOOR	0.91 x 2.13
GW	GLAZZED WINDOW	1.83 x 1.52
SW	STAIR WINDOW	1.83 x 1.52
V1	VENTILATOR	0.91 x 0.60

APPLICANT:-

Sri Charan


REGISTERED ENGINEER:-

Er. A. SUNDAR RAJAN, B.E., M.E., (Struct.)
RDD SALEM/RE-II/Reg.No.001/2020
G.V. VISUAL CREATIONS,
BUILDING CONTRACTOR & PROMOTERS.
Suthari Complex 1st Floor,
Junction Main Road, Near Sona College,
Salem - 636 005. Cell: 9578270663

STRUCTURAL ENGINEER:-

Er. A. SUNDAR RAJAN, B.E., M.E., (Struct.)
RDD SALEM/RSE-II/Reg.No.33/2024
CLASSIC CONSTRUCTION
Building Contractor & Promoters,
No. 1, Suthari Complex 1st Floor,
Near Sona College, Salem - 636005.
Cell: 95782 70663

COLOUR INDEX		
SITE BOUNDARY SHOWN		
PROPOSED BUILDING SHOWN		
DRIVEWAY SHOWN		
EXISTING ROAD SHOWN		
PARKING DETAILS		
DESCRIPTIONS	REQUIRED	PROVIDED
CAR SLOTS (2.50 x 5.00)	07 Nos	07 Nos
DA CAR SLOTS (3.60 x 5.00)	02 Nos	02 Nos
TWO WHEELERS (1.00 x 1.80)	32 Nos	32 Nos
DA TWO WHEELERS (1.50x1.80)	04 Nos	04 Nos

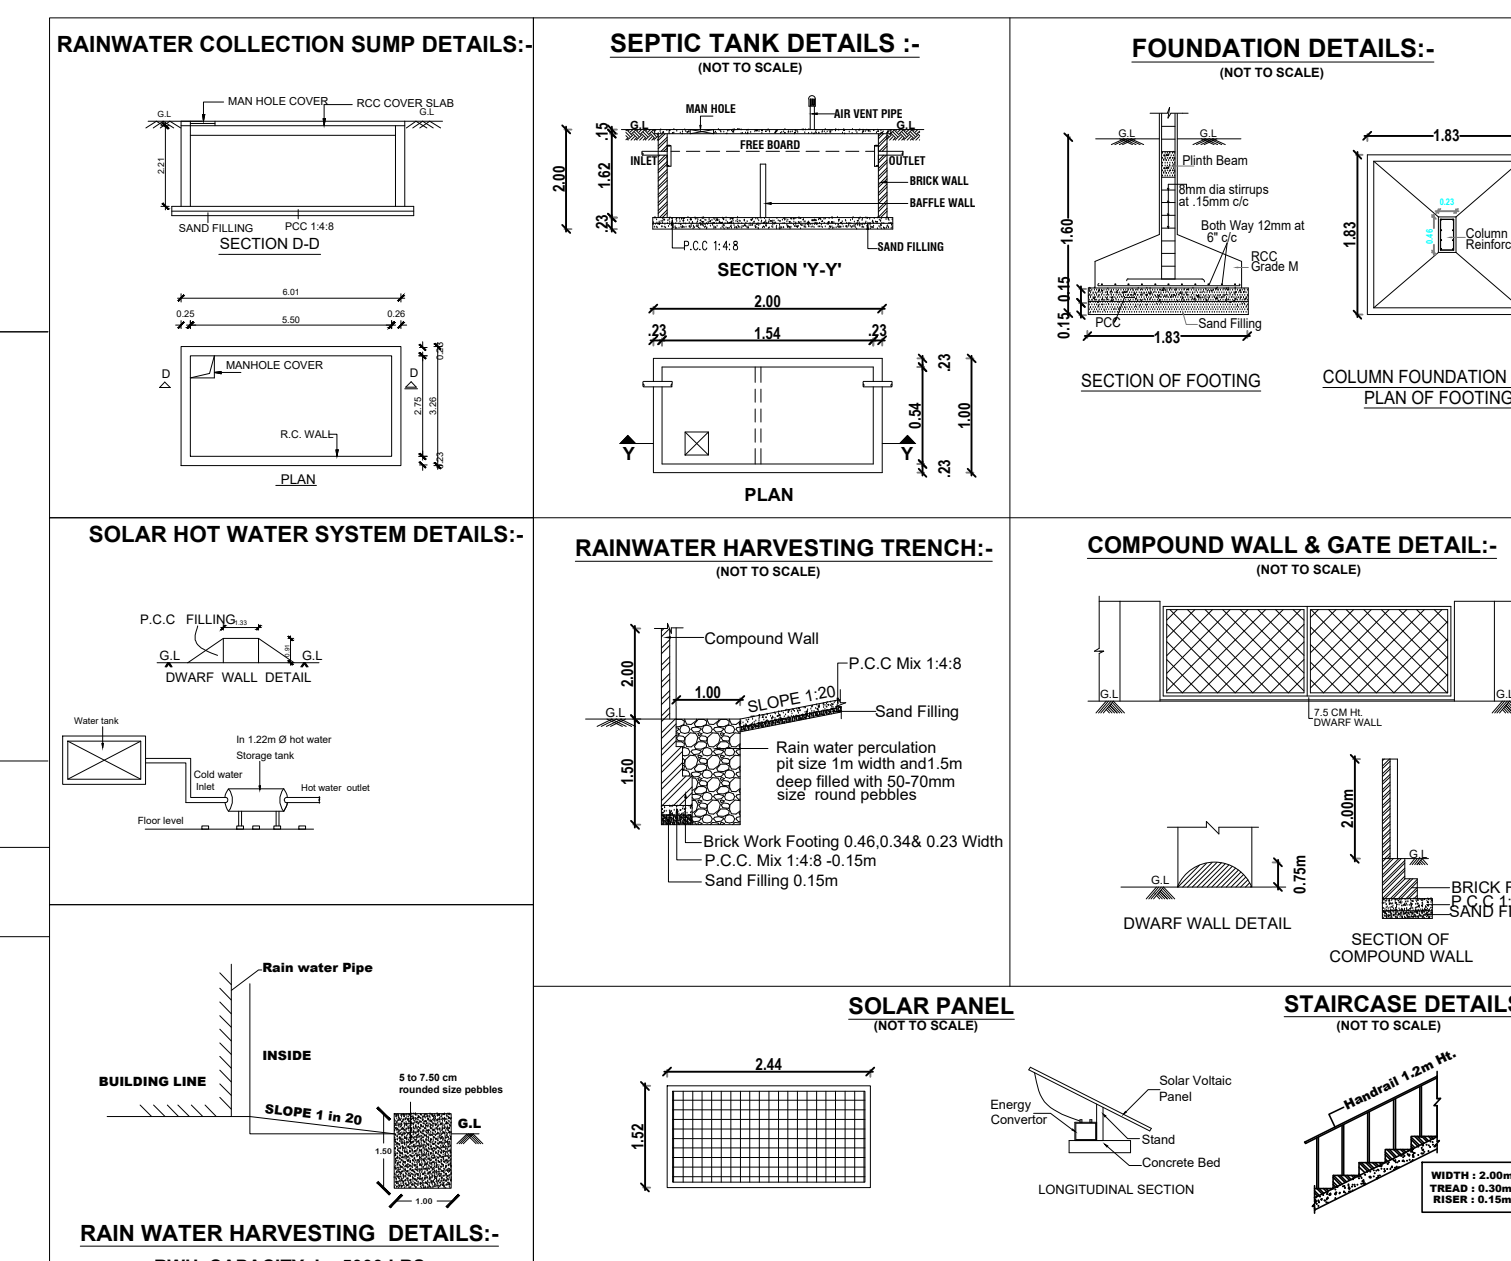

NAMAKKAL

SITE CUM SEMI BASEMENT FLOOR PLAN