

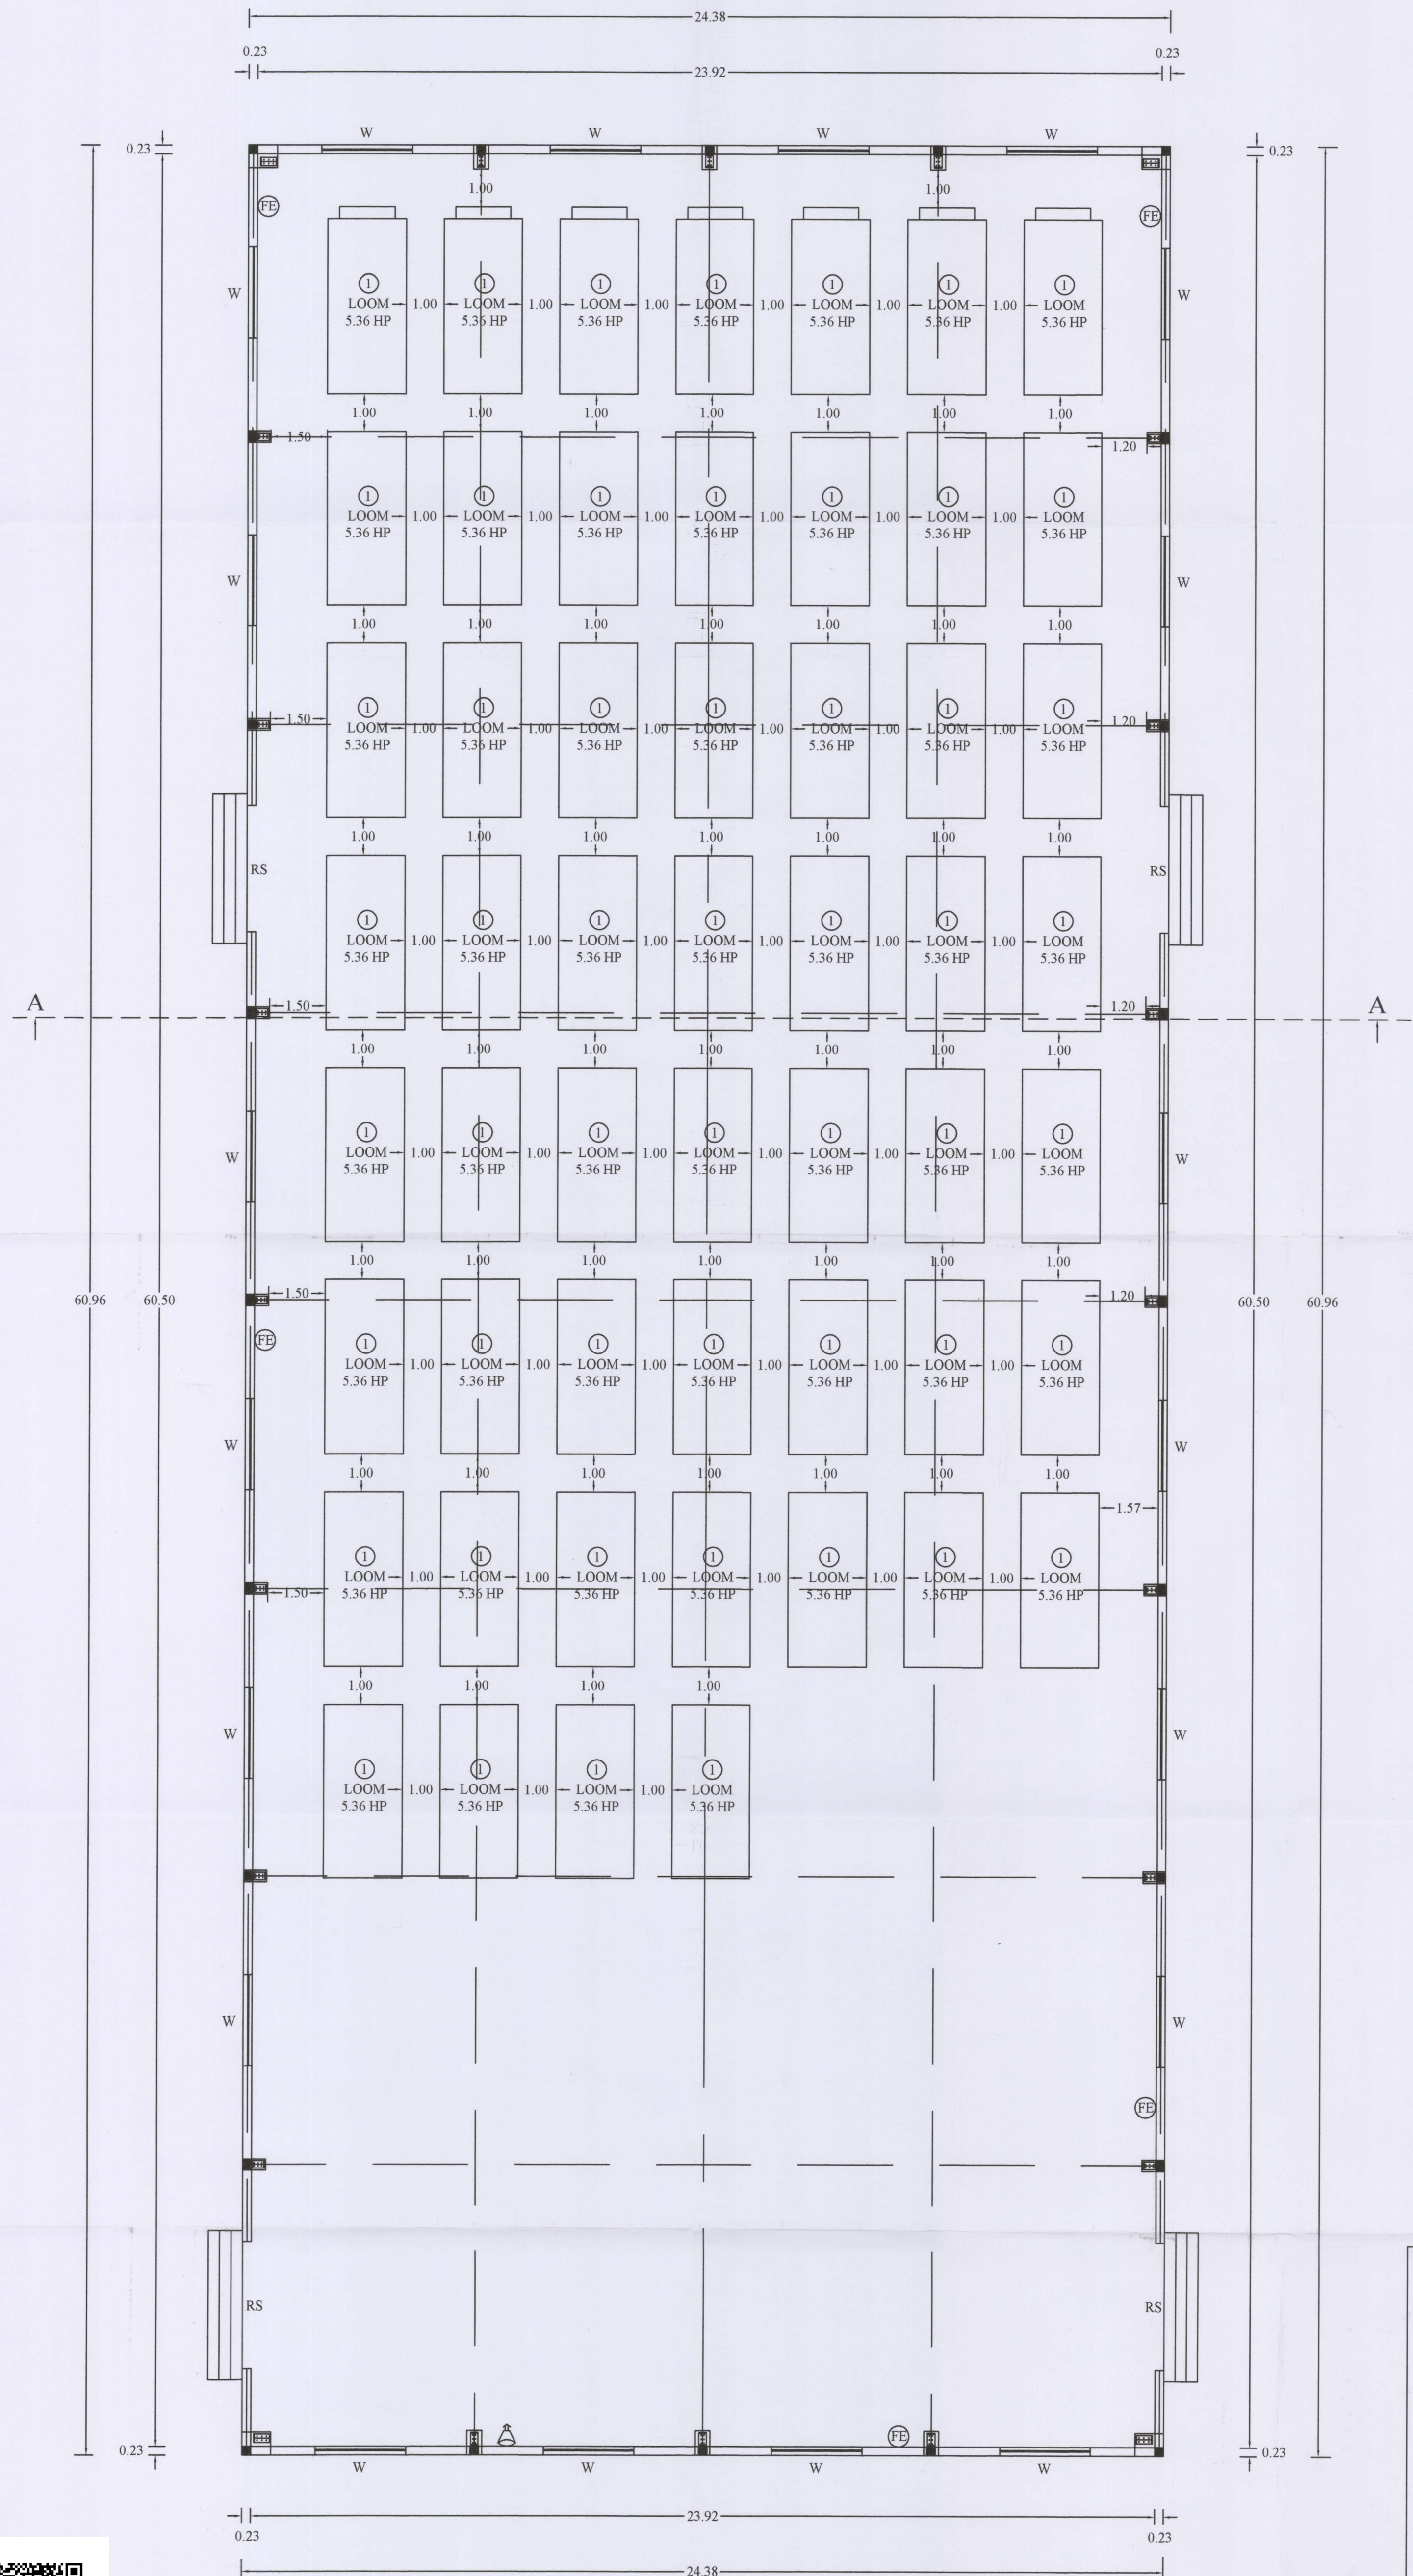
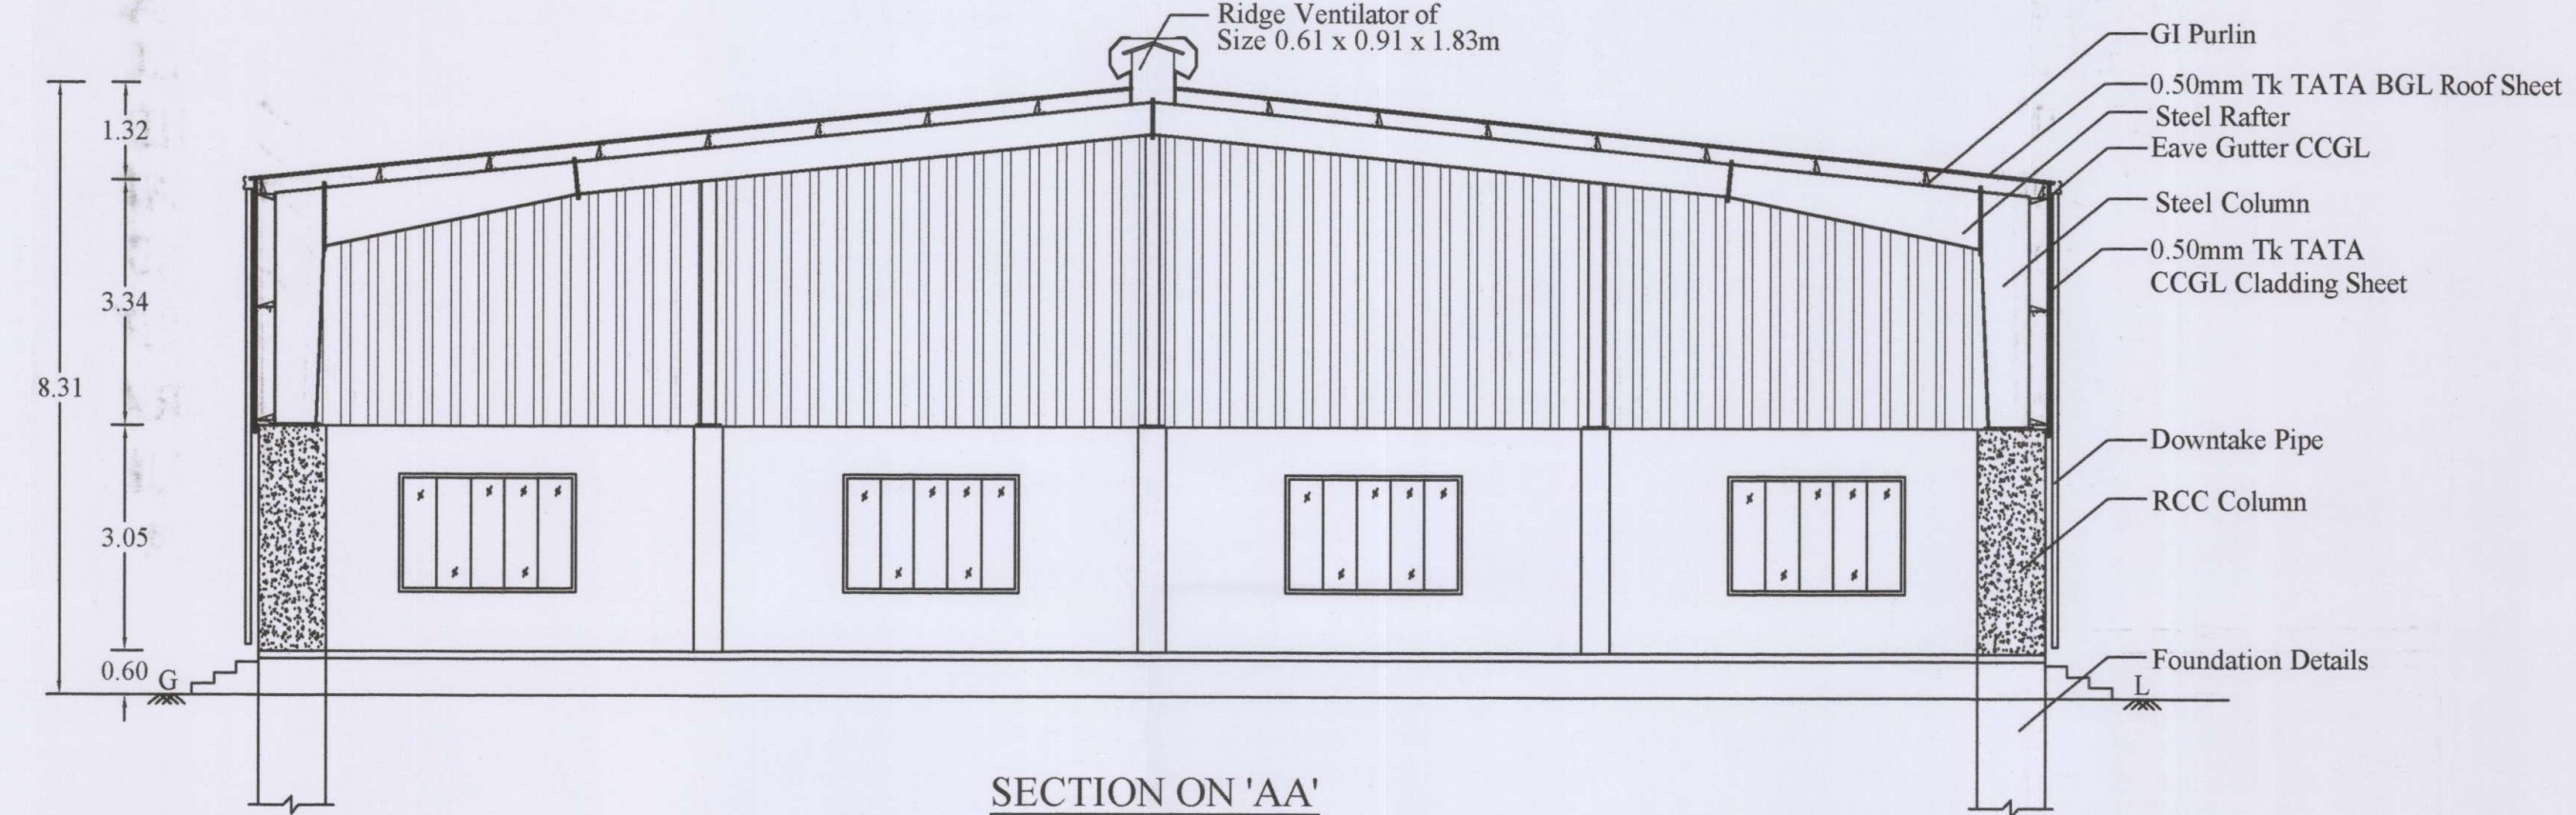
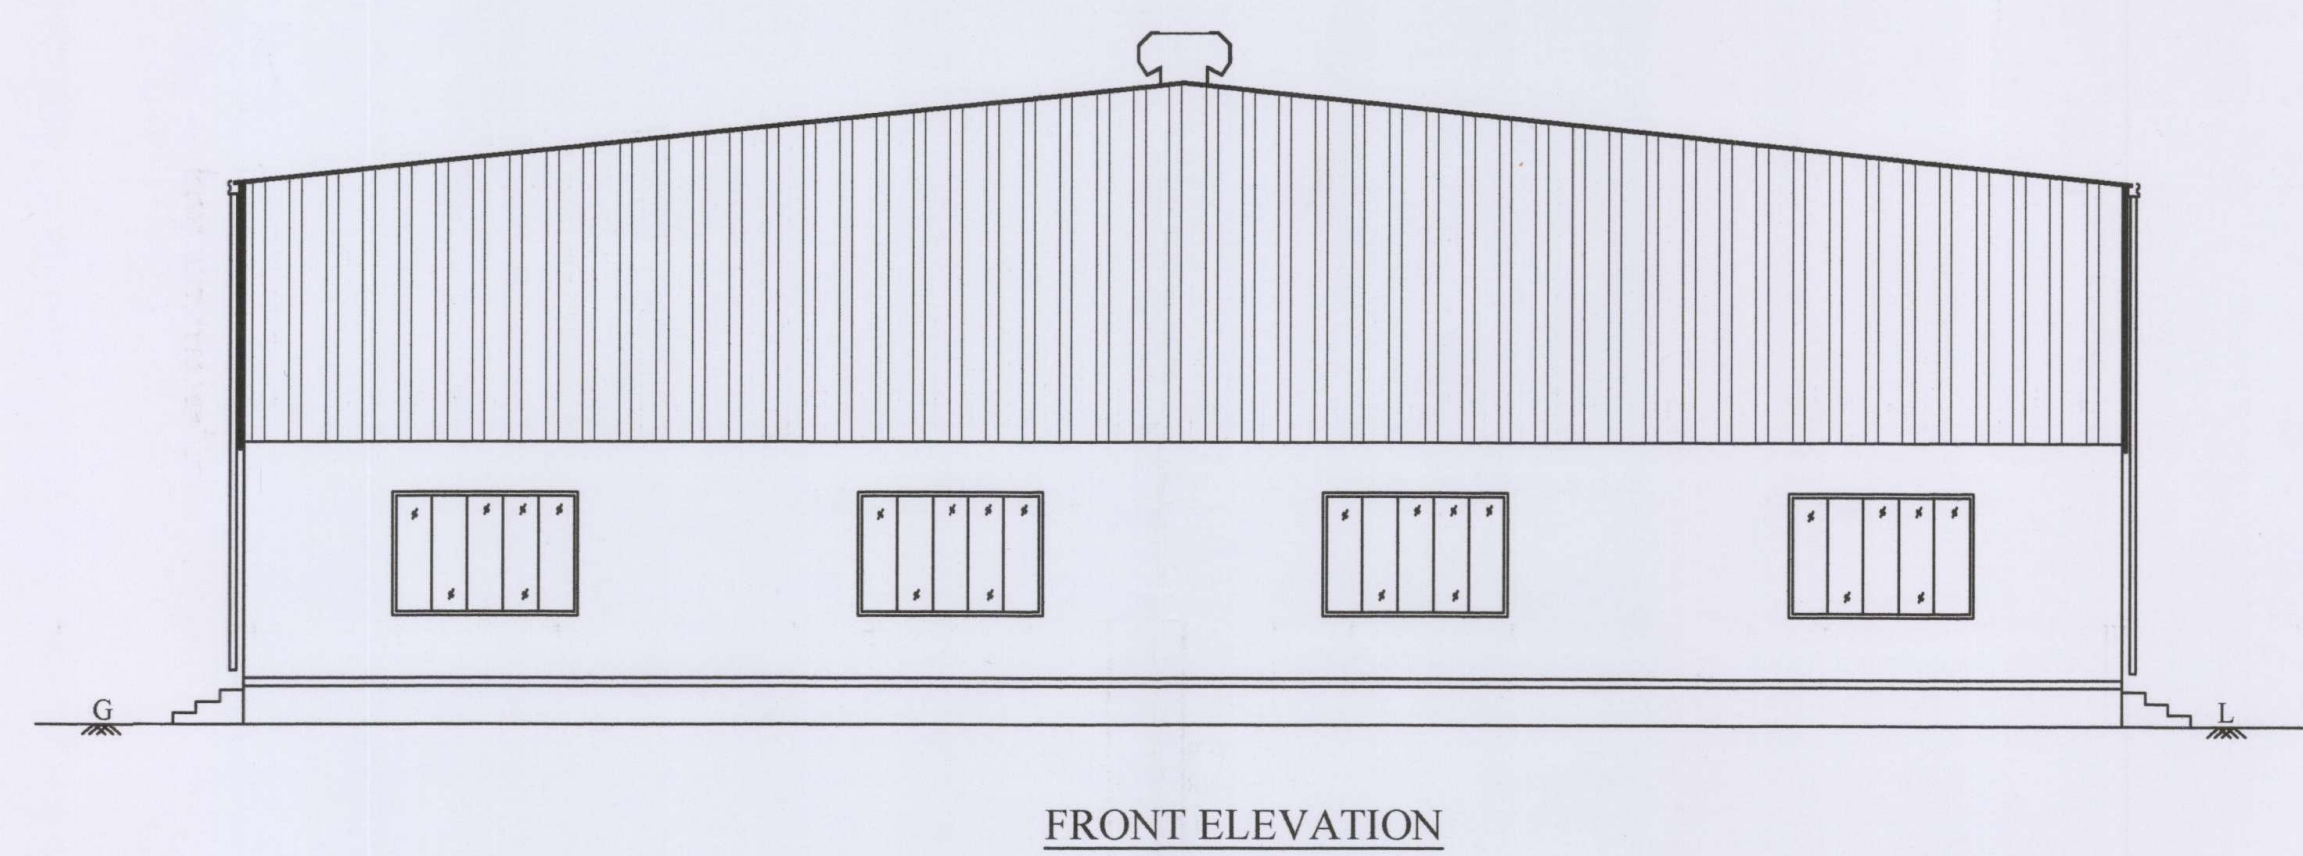
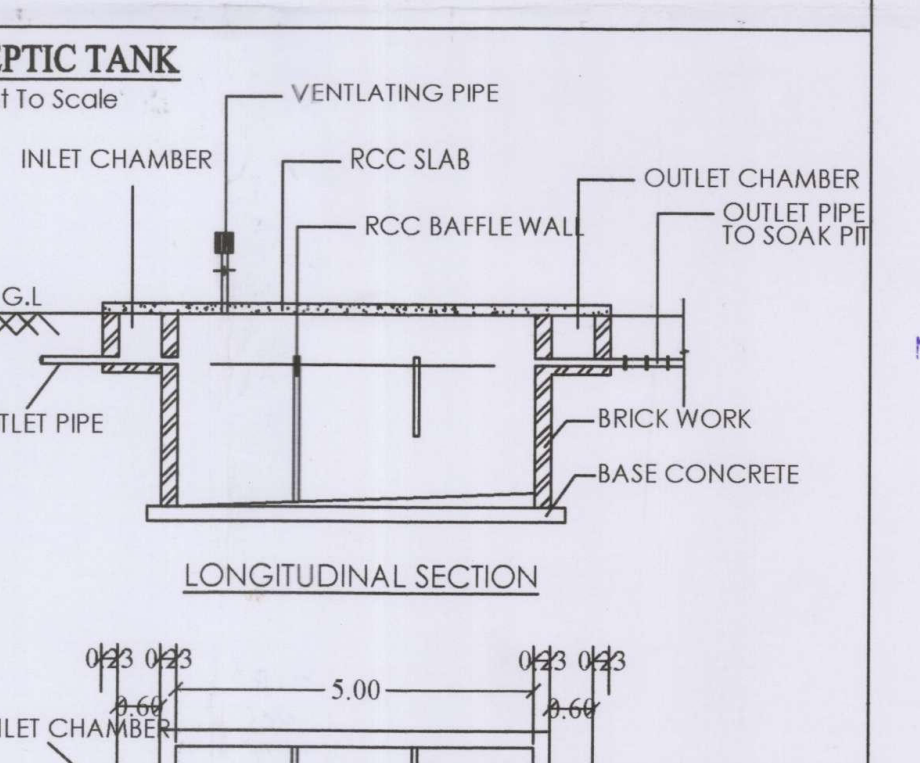
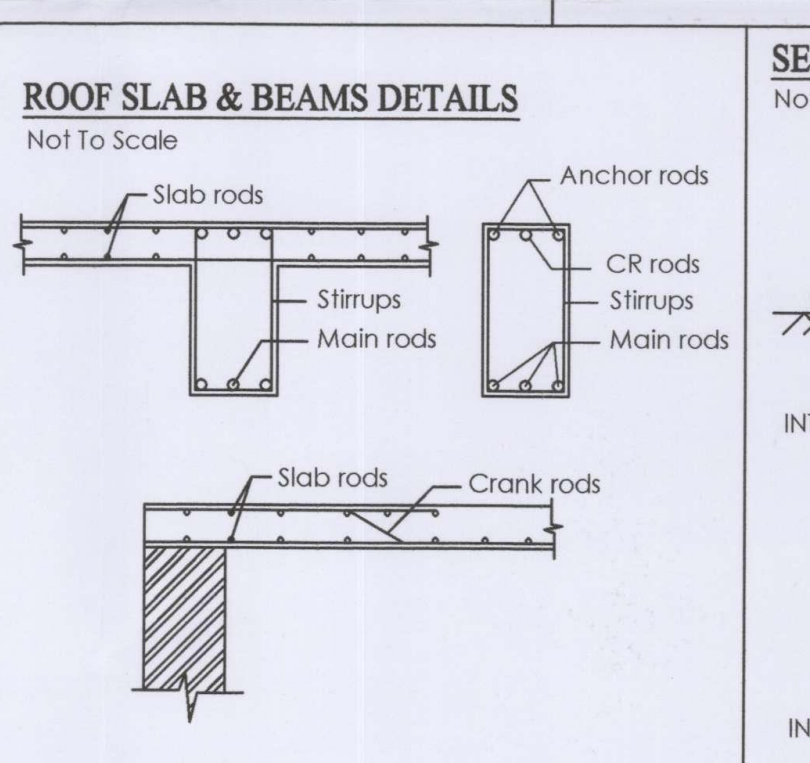
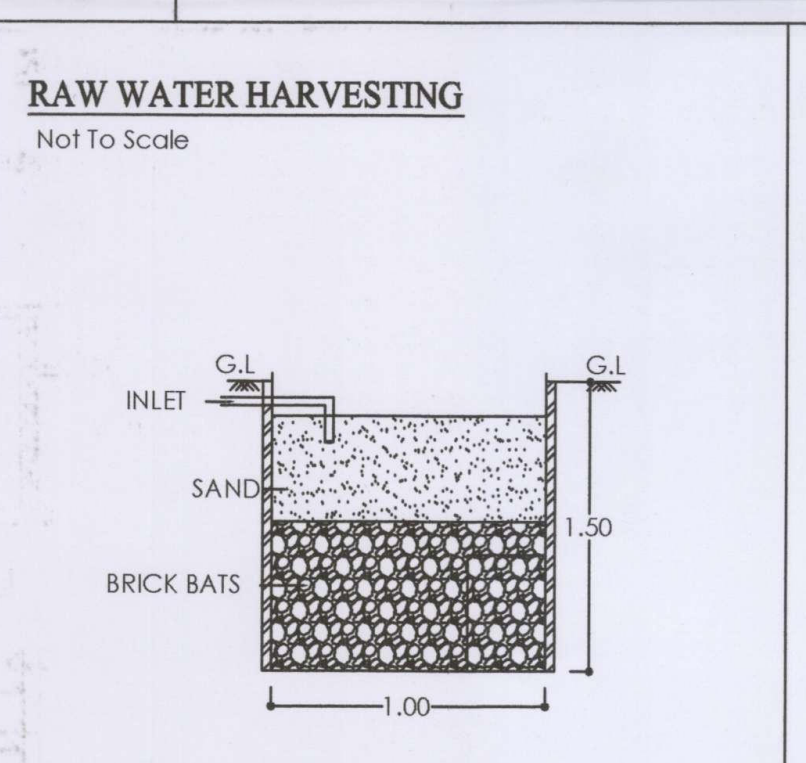
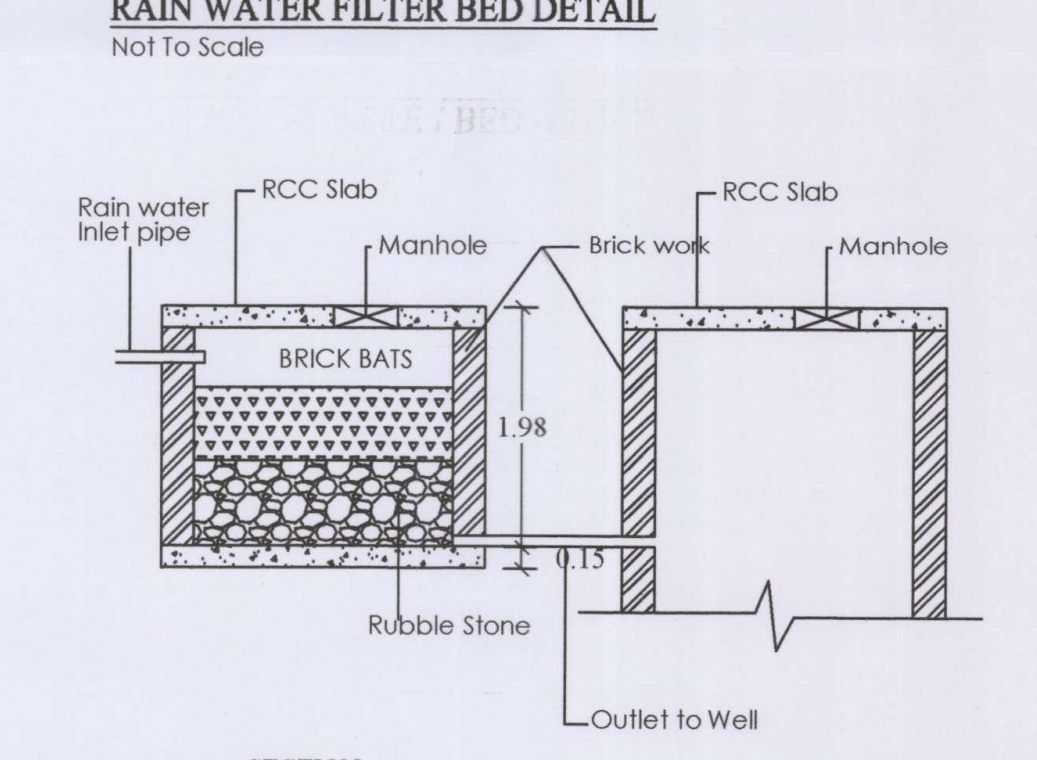
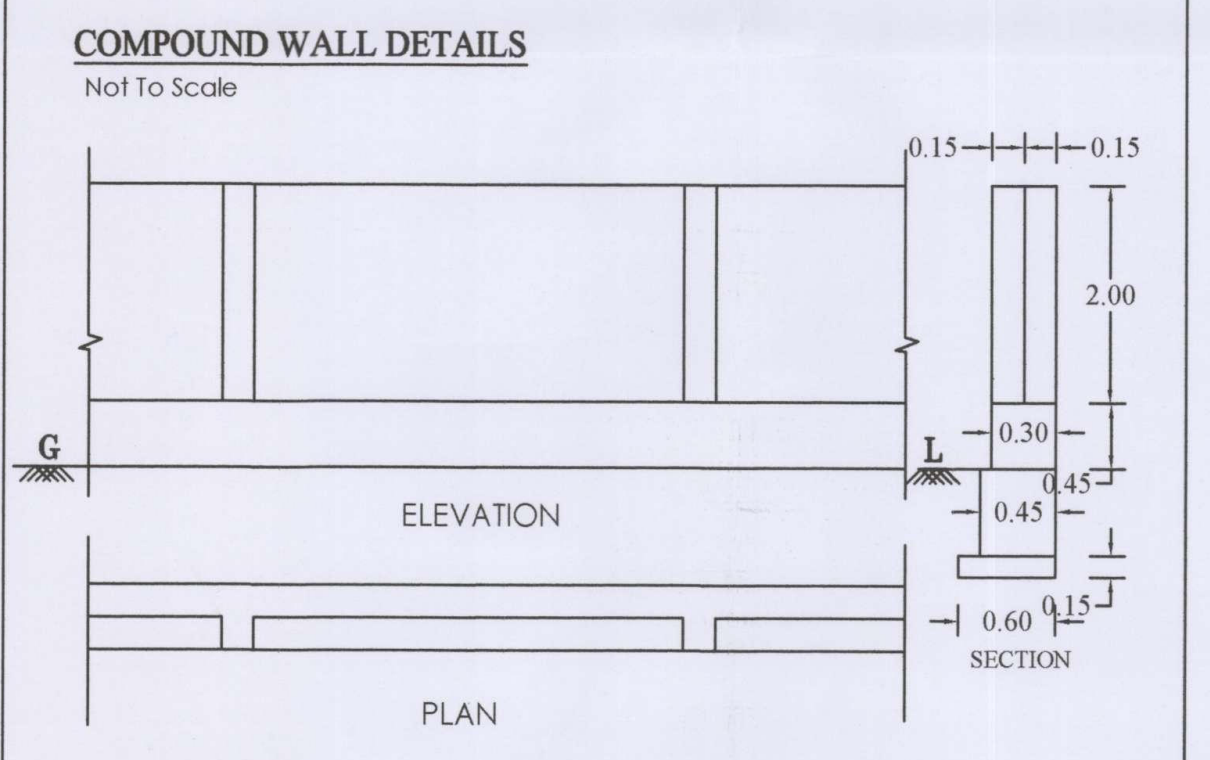
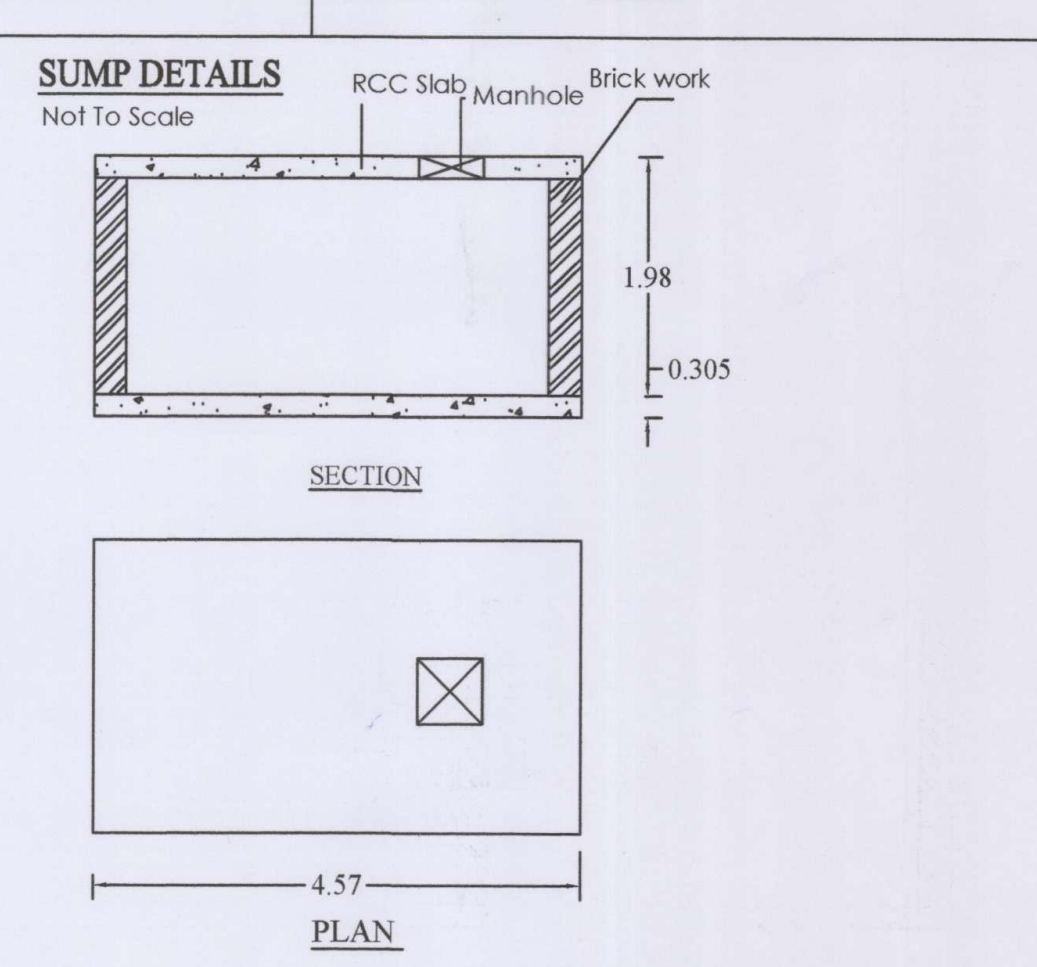
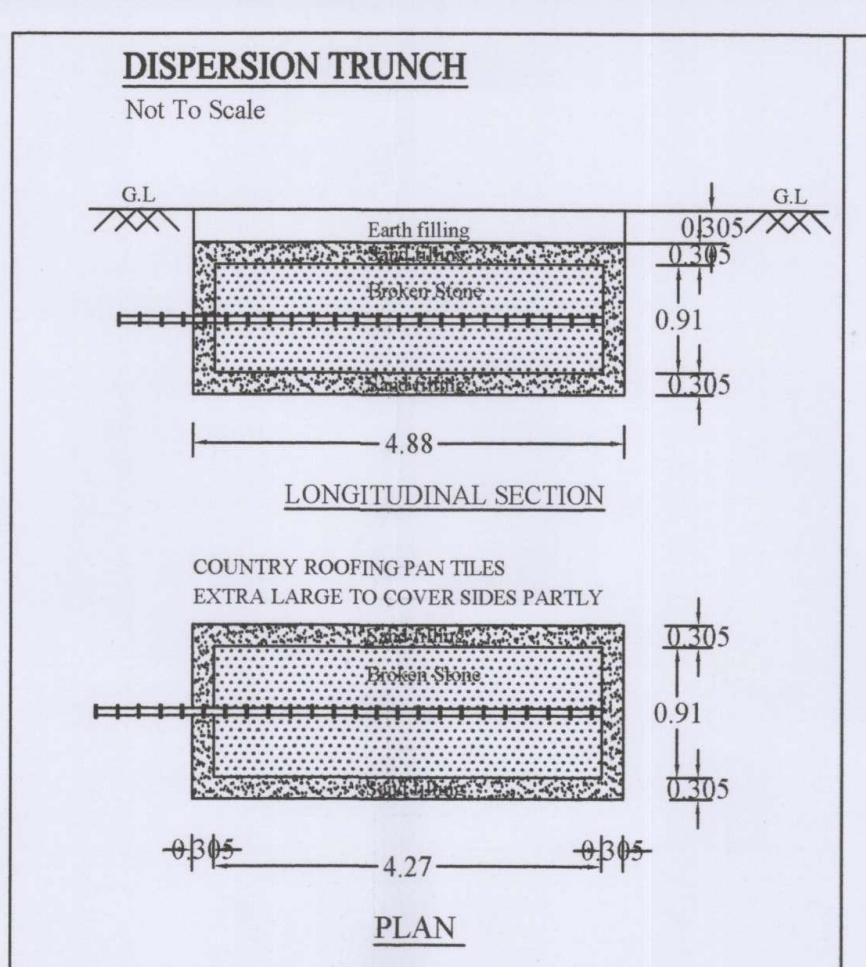


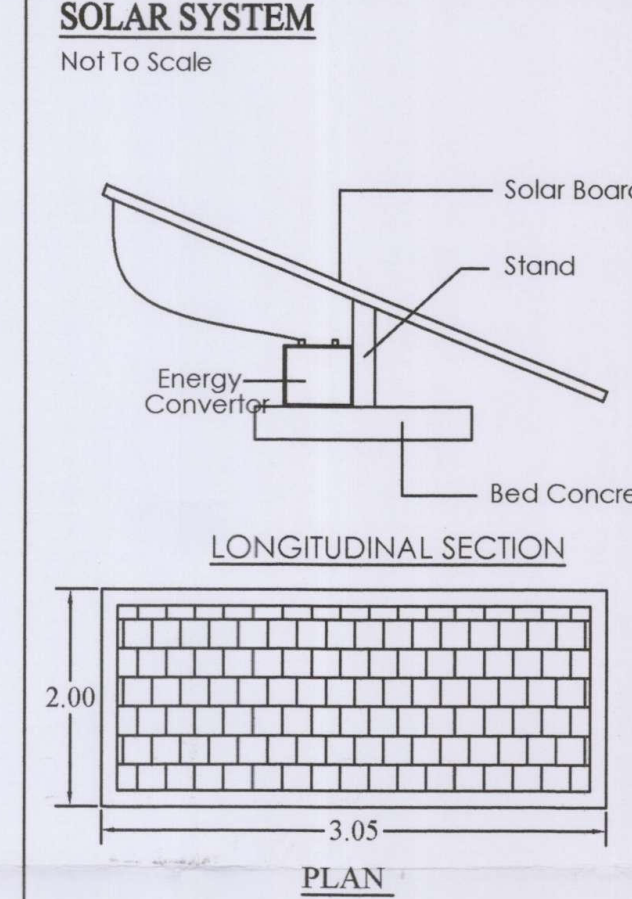

MACHINERY HALL GROUND FLOOR PLAN
SCALE: 1:100

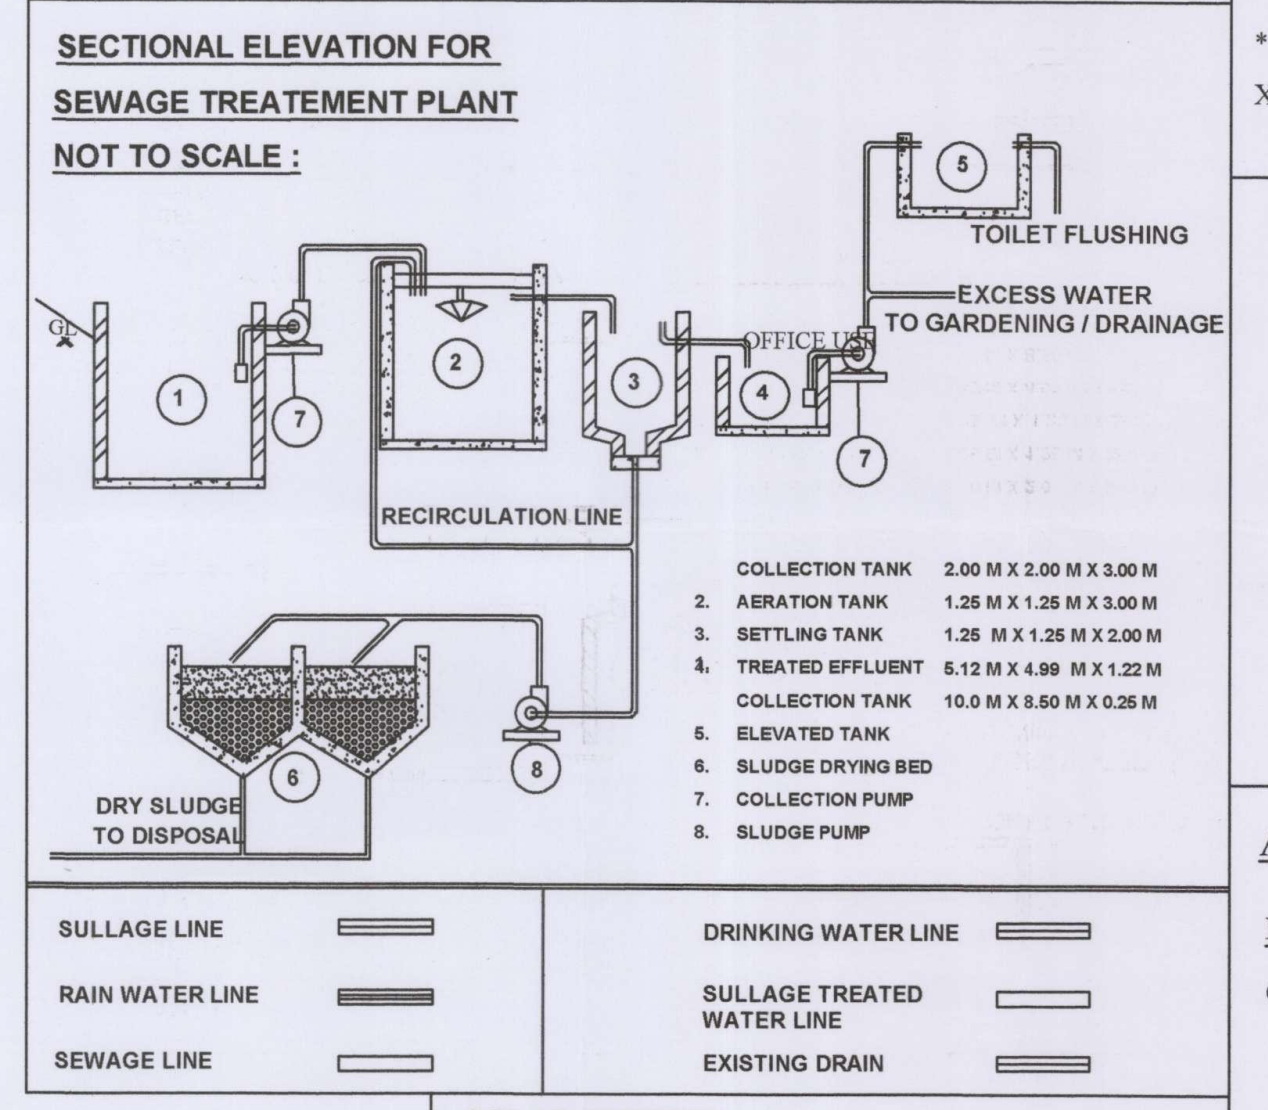

PLAN SHOWING THE EXISTING AND PROPOSED ADDITIONAL CONSTRUCTION OF GALVOLUME SHEET ROOF "WEAVING COTTON MILL" BUILDING (EXISTING BUILDING APPROVED No: L.P/R(S). No:92/2013, L.P/R(S). No:32A,32B/2013, ROC No:1300/13,SR-3 BP/DTCP APP.No:204/2017) FOR "M/s.CHAKRAVARTHY FABRIC (P) LTD", IN S.F No:123/2,124/1A1 AT OVIYAMPALAYAM ROAD, PARAMATHI VILLAGE / TOWN PANCHAYAT, PARAMATHI VELUR TALUK, NAMAKKAL DISTRICT.

NAME OF THE APPLICANT:
Mr.K.SHANMUGAM,
(MANAGING DIRECTOR)
M/s." CHAKRAVARTHY FABRIC (P) LTD".

COLOUR INDEX	SCALE:-
SITE BOUNDARY	ALL DIMENSIONAL ARE IN METER
PROPOSED BUILDING	SCALE 1:100
EXISTING ROAD	⊕ FIRE EXTINGUISHER APRATUS
PROPOSED DRIVE WAY	⊕ PROVIDED IN NECESSARY PLACES
	⊕ FIRE ALARM

* SOLAR APARATUS TO BE PROVIDED
X RAIN WATER HARVESTING SYSTEM & SULLAGE WATER TREATMENT PLANT & TANKS ARE PROVIDED AS PER STANDARD PROVISIONS.

JOINERY DETAIL:	
RS ROLLING SHUTTER	: 3.35 x 2.40
W WINDOW	: 2.40 x 1.60

AREA STATEMENT:	
MACHINERY HALL BLOCK-I	Sqm
GROUND FLOOR AREA	1486.20

POWER DETAILS				
S.No	DESCRIPTION	No	HP	TOTAL HP
1.	LOOM	46	5.36	246.56
TOTAL				246.56 HP

NOTE:
No's OF WORKERS : 20 No's


APPLICANT:

For CHAKRAVARTHY FABRIC (P) LTD,
Managing Director.

ENGINEER:

ER. T. N. RAMMESH, B.E., P.W.M.Sc., (CIVIL)
Registered Engineer (RE-11)
DTCIP (Salem) No: 4005/2020
S. ASSOCIATES
Opp. Old Maniqua, a Circle
No 1 Paramathi Road, Namakkal-637 001
Cell: 81247 21200
Email: sassoassociates@gmail.com

ER. N. SARAVANAKUMAR, M.E.,
Registered Structural Engineer (SCE)
DTCIP (Salem) No: 4005/2020
D.R. ASSOCIATES
Opp. Old Maniqua, a Circle
No 1 Paramathi Road, Namakkal-637 001
Cell: 99409 99771
Email: sassoassociates@gmail.com

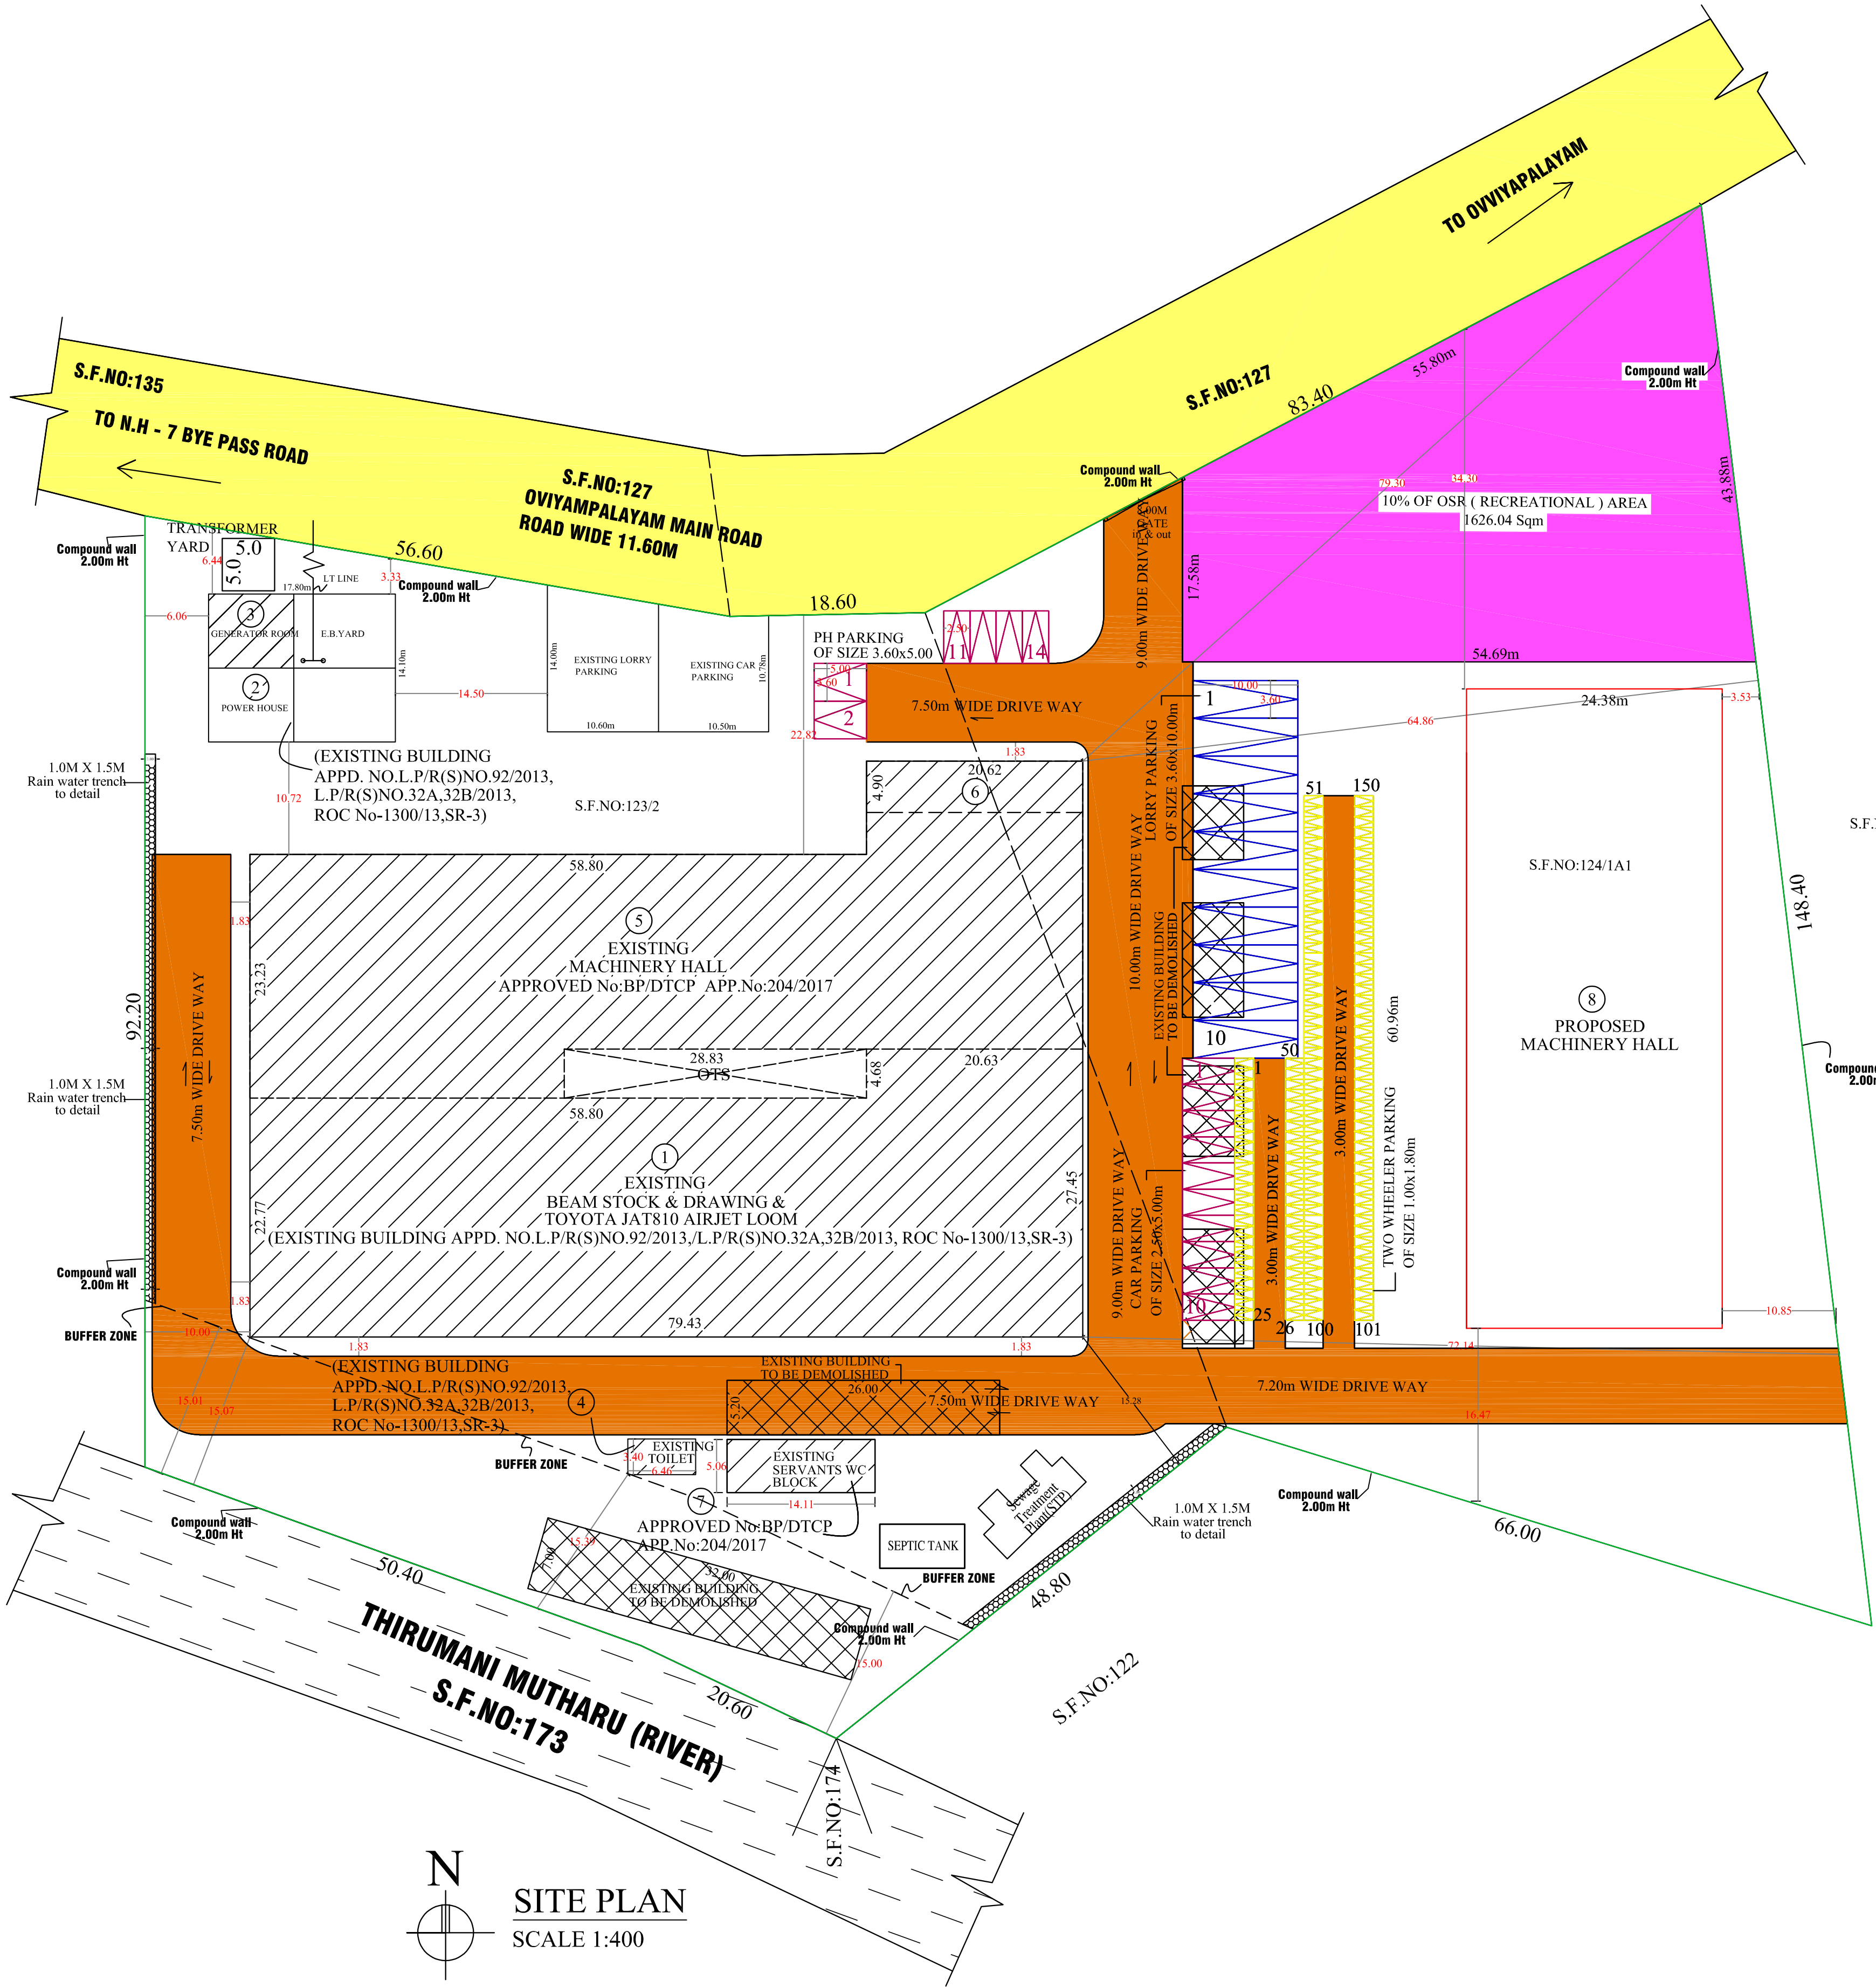

PLAN SHOWING THE EXISTING AND PROPOSED ADDITIONAL CONSTRUCTION OF GALVALUME SHEET ROOF " WEAVING COTTON MILL" BUILDING (EXISTING BUILDING APPROVED No: L.P/R(S). No:92/2013, L.P/R(S). No:32A,32B/2013, ROC No:1300/13,SR-3 BP/DTCP APP.No:204/2017) FOR "M/s.CHAKRAVARTHY FABRIC (P) LTD", IN S.F.No:123/2,124/1A1 AT OVIYAMPALAYAM, PARAMATHI VILLAGE/TOWN PANCHAYAT, PARAMATHI VELUR TALUK, NAMAKKAL DISTRICT.

NAME OF THE APPLICANT:

Mr.K.SHANMUGAM,
(MANAGING DIRECTOR)
M/s." CHAKRAVARTHY FABRIC (P) LTD".

COLOUR INDEX	SCALE:-
SITE BOUNDARY	ALL DIMENSIONAL ARE IN METER
EXISTING ROAD	SCALE 1:100
EXISTING BUILDING	
EXISTING BUILDING TO BE DEMOLISHED	
PROPOSED BUILDING	
PROPOSED DRIVE WAY	
10% OF OSR AREA	

* SOLAR APARATUS TO BE PROVIDED
X RAIN WATER HARVESTING SYSTEM & SULLAGE WATER TREATMENT PLANT & TANKS ARE PROVIDED AS PER STANDARD PROVISIONS.

AREA STATEMENT:

S. No	SURVEY. No	AS PER DOC	AS PER PATTA
1.	123/2	Acre.	Hec.
2.	124/1A1	2.16	0.87.50
		1.84	0.74.50
	TOTAL AREA	4.00 Acre	1.62.00 Hec.Acre

SITE AREA (4.00 Acre)	Sqm	16193.31
BUILDING AREA		
EXISTING BUILDING		
ALREADY APPROVED BY DTCP SALEM		
APPROVED No:L.P/R(S). No:92/2013		
1. MAIN BUILDING GROUND FLOOR AREA (GI SHEET ROOF)		1586.43
MAIN BUILDING GROUND FLOOR AREA (RCC TERRACED ROOF)		300.17
2. POWER HOUSE GROUND FLOOR AREA		68.80
3. GENERATOR ROOM GROUND FLOOR AREA		68.80
4. TOILET GROUND FLOOR AREA		29.53
ALREADY APPROVED BY DTCP CHENNAI		
APPROVED No:BP/DTCP APP.No:204/2017		
5. MACHINERY HALL GROUND FLOOR AREA (GI SHEET ROOF)		1209.06
MACHINERY HALL GROUND FLOOR AREA (RCC TERRACED ROOF)		460.04
6. COVERED CAR PARKING GROUND FLOOR AREA (GI SHEET ROOF)		101.20
7. SERVANTS WC BLOCK GROUND FLOOR AREA		31.76
TOTAL AREA		3855.79 Sqm
PROPOSED BUILDING		
8. MACHINERY HALL GROUND FLOOR AREA		1486.20 Sqm
TOTAL CONSTRUCTION AREA (EXISTING+ PROPO)		5341.99 Sqm
AREA OF OPEN SPACE		10851.32
PH CAR PARKING		
CAR PARKING PROVIDED (2.50x5.00)		14 No's
PH CAR PARKING PROVIDED (3.60x5.00)		2 No's
LORRY PARKING (3.75x10.00)		
No's OF LORRY PARKING		10 No's
TWO WHEELERS PARKING (1.00x1.80)		
No's OF TWO WHEELERS PARKING		150 No's
10 % OF OSR AREA		1626.04 Sqm
FLOOR SPACE INDEX (5341.99/16193.31)		0.329
PLOT COVERAGE (5341.99/16193.31)x100		32.98 %

NOTE:

EXISTING BUILDING	
No's OF WORKERS	50 No's
HP DETAILS	554.03 HP
GENERATOR (407.0 HP)	2 No's
PROPOSED BUILDING	
No's OF WORKERS	20 No's
HP DETAILS	246.56 HP

APPLICANT:

For CHAKRAVARTHY FABRIC (P) LTD.
Managing Director

ENGINEER:

Er.L. SATHISH, BE, ME, EN M Sc, (Hvy)
Registered Engineer (RE-14)
DTCP/SALEM/RE-102/2020
S. ASSOCIATES PLS
Cpn. Old Munici. # Office,
No 1, Paramathi Road, Namakkal-637 001
Cell : 81247 29200
Email : sasocatesuk@gmail.com

Er. T. N. RAMMESH, DCE, R.T.C.I. BE,
Registered Constructor/ Engineer (RCE)
DTCP/SALEM/RE-102/2020
D.R. ASSOCIATES PLS
Opp. Old Munici. Office,
No 1, Paramathi Road, Namakkal-637 001
Cell : 81247 29200
Email : drassocatesuk@gmail.com

Er.N. SARAVANAKUMAR, MESTMST,
Registered Structural Engineer Grade-I,
Reg.No. DTCP/SALEM/RE-1/004/2-0
Skanda Engineering Consultants,
Opposite to Old RTO Office,
Salem Road, Namakkal-637 001
Cell : 99409 99771.

Signature valid